


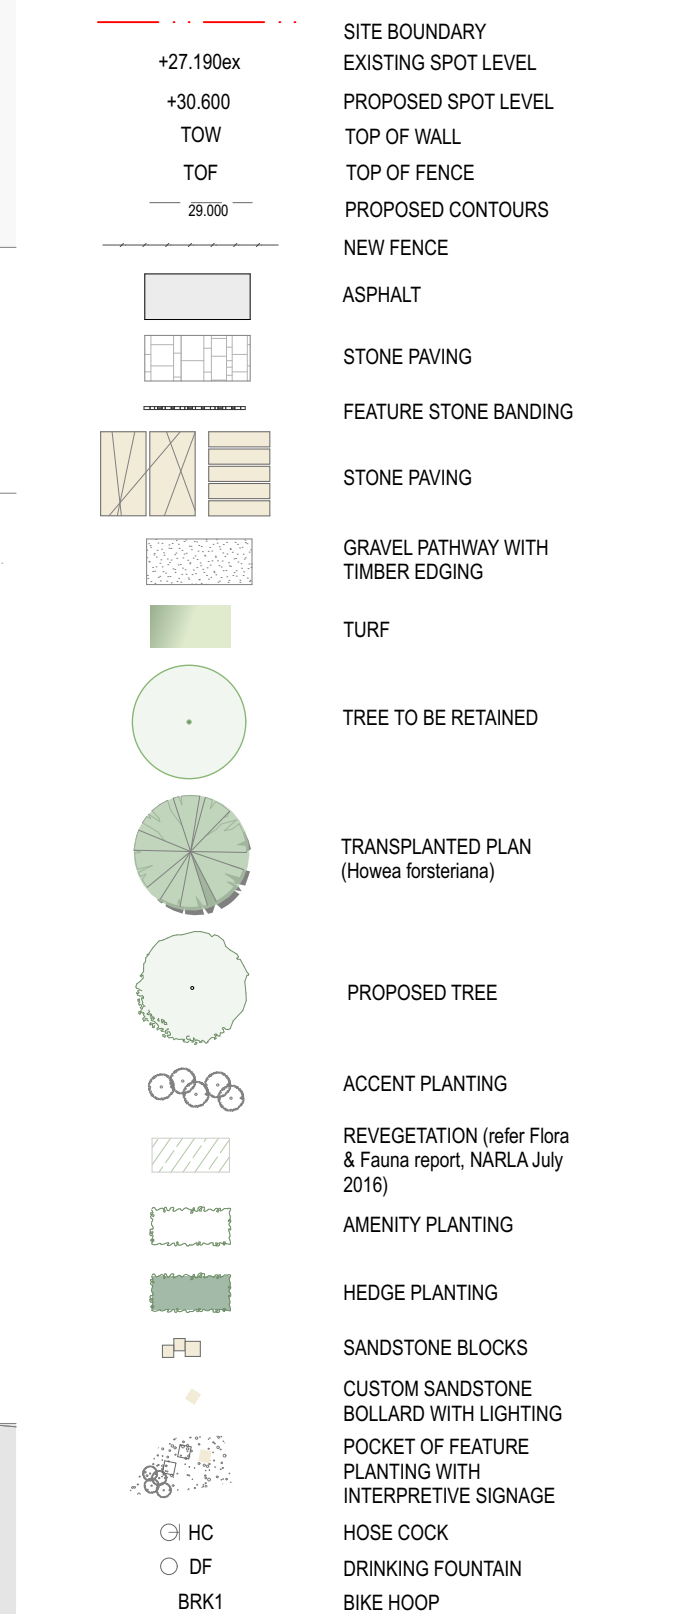

B	5/10/17	RTS		AWY
A	4/5/17	SSD		AWY
rev	date	name		by chk

fjmt studio architecture interiors landscape urban community
sydney melbourne uk
 Level 5, 70 King Street t +61 2 9251 7077 w fjmtstudio.com

project
UNSW CLIFFBROOK ESTATE
45 Beach Street
Coogee, Sydney NSW 2034

title

Landscape Plans
Landscape Roof Plan

scale	1:200 @ A1	first issued	4/5/17
project code	sheet no.	revision	
UNSWCCR	8003	B	