


GENERAL NOTES
 ALL DIMENSIONS AND EXISTING CONDITIONS SHALL BE
 CHECKED AND VERIFIED BY THE CONTRACTOR
 BEFORE PROCEEDING WITH THE WORK
 ALL LEVELS RELATIVE TO AUSTRALIAN HEIGHT DATUM
 DO NOT SCALE DRAWINGS
 USE FIGURED DIMENSIONS ONLY

Legend

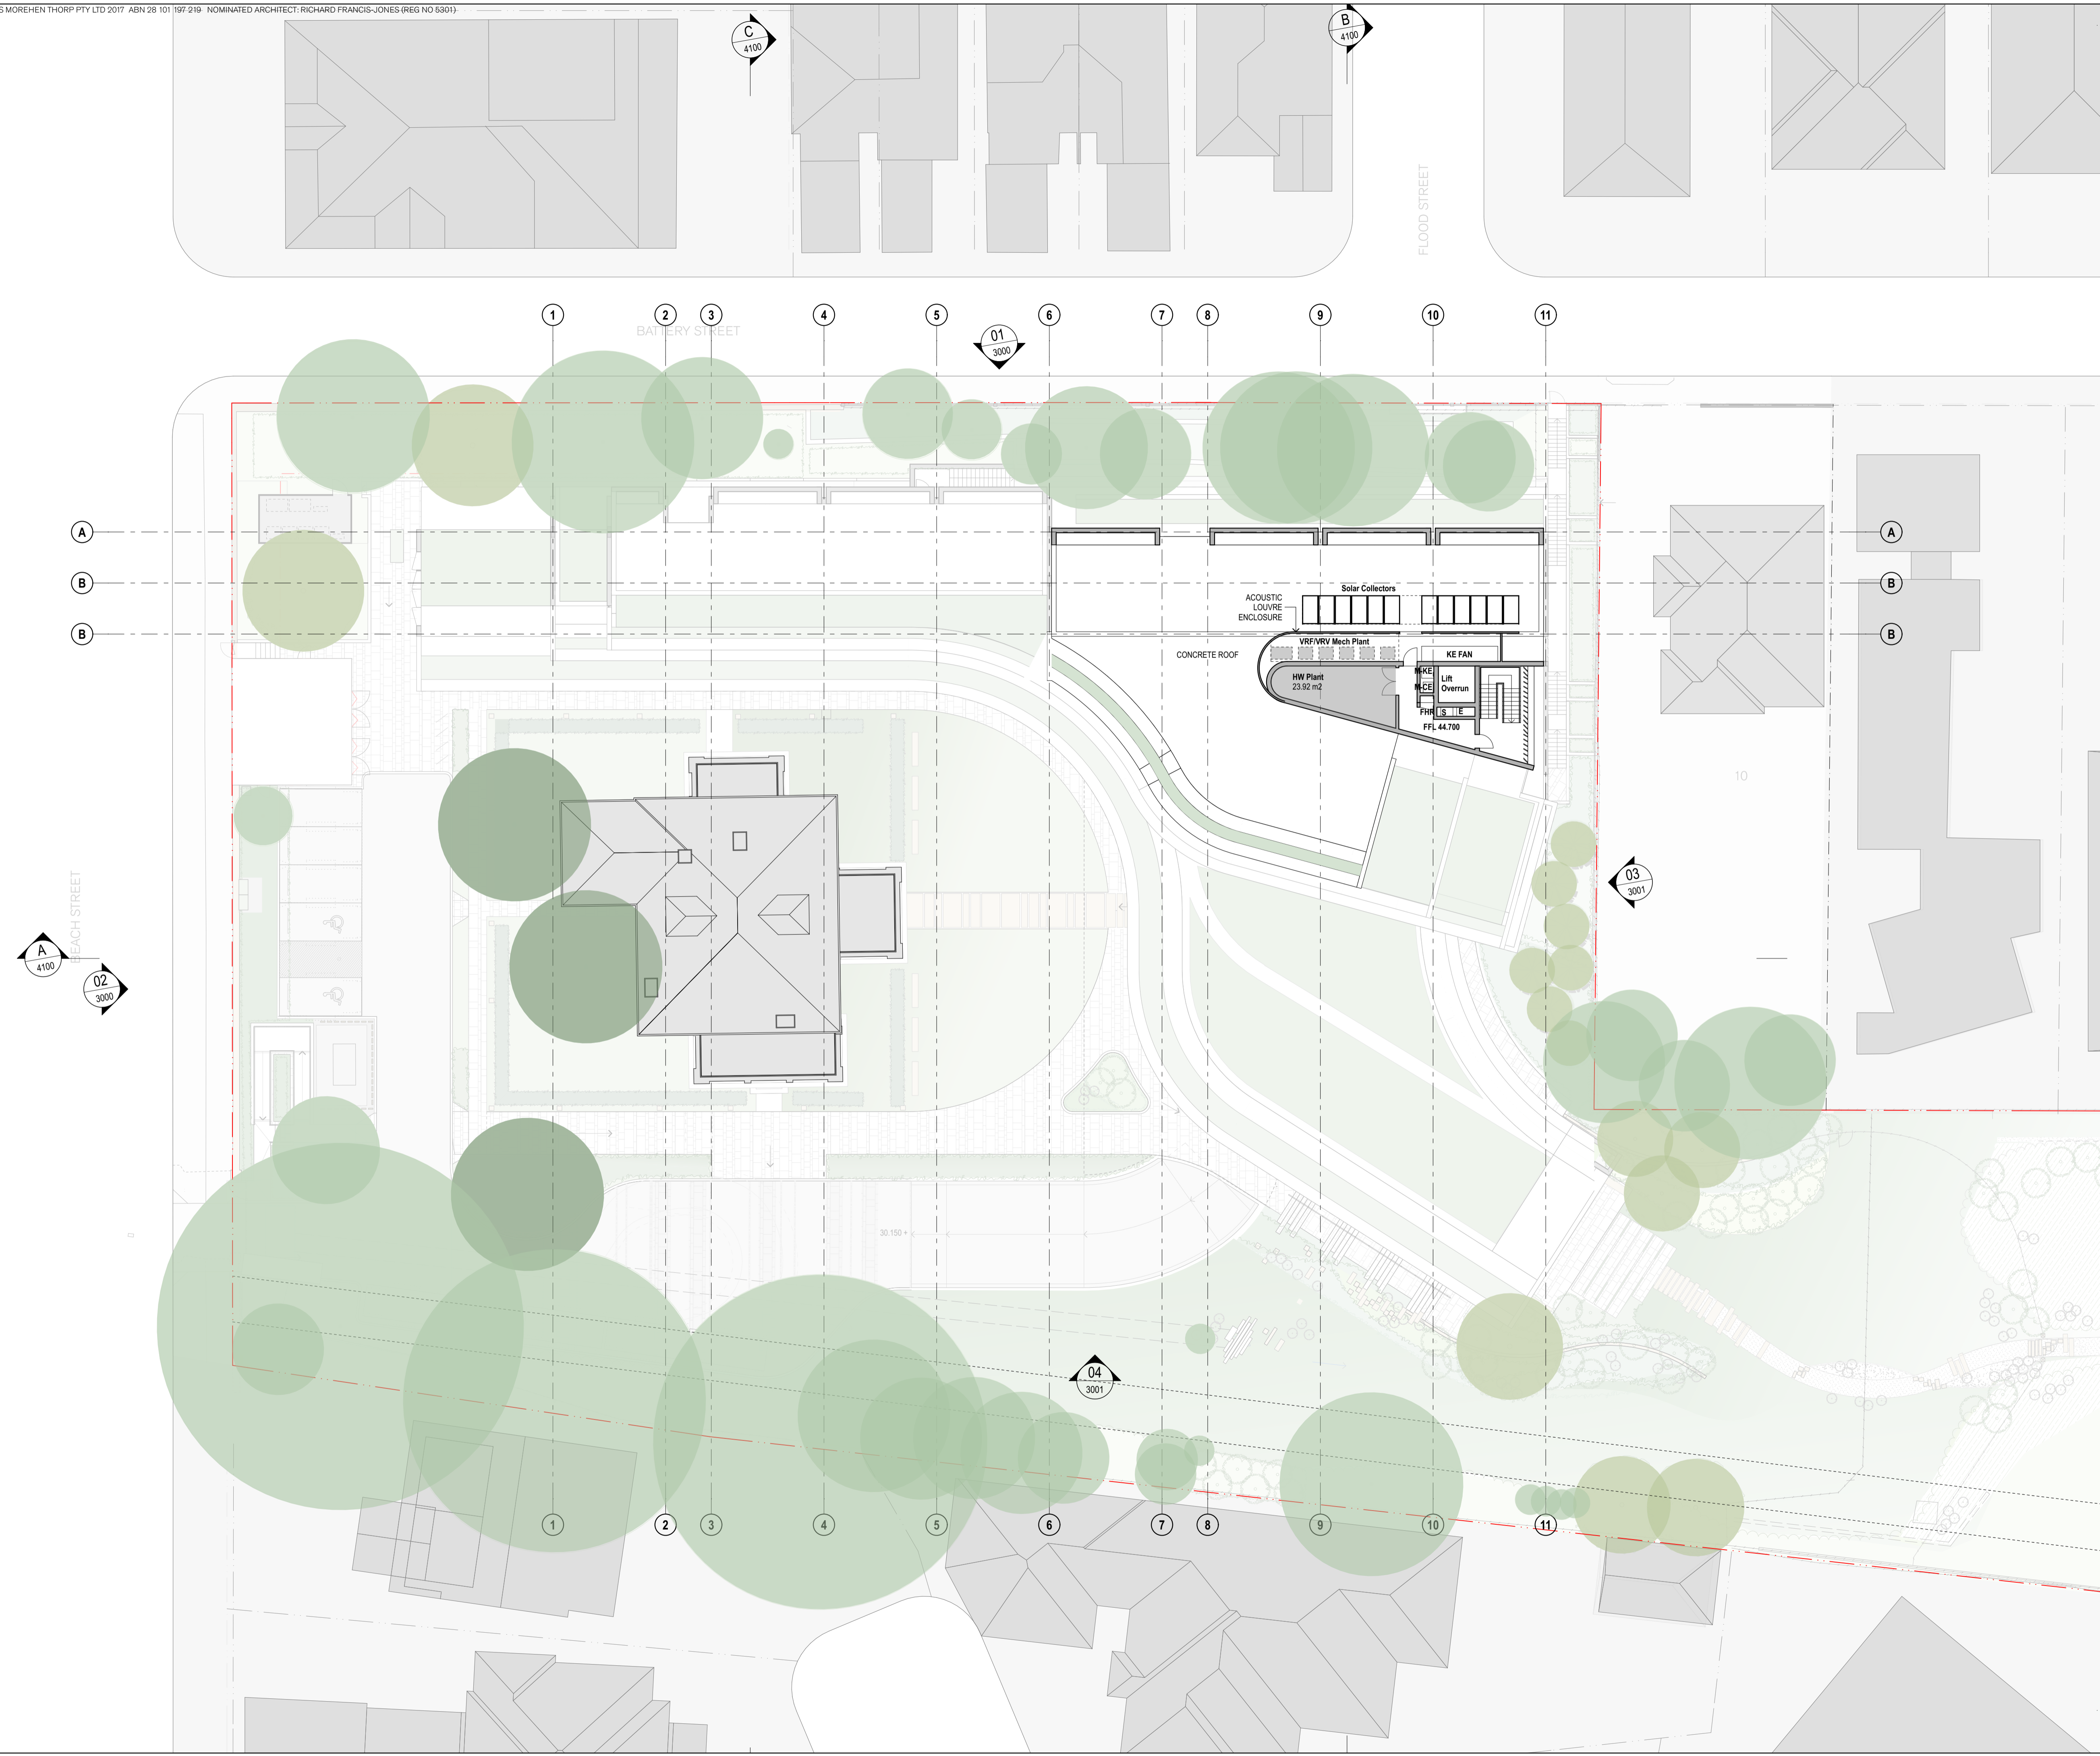

rev	date	name	SSD	AWY	by	chk
A	4/5/17	SSD		AWY		

fjmt studio architecture interiors landscape urban
 sydney melbourne oxford
 Level 5, 70 King Street E #01 2 9251 7077 w fjmtstudio.com



project
UNSW CLIFFBROOK CAMPUS
 45 Beach Street
 Coogee, Sydney NSW 2034

title
General Arrangement Plans
Roof Plan

scale	1:200 @ A1	first issued	4/5/17
project code	UNSWCCR	sheet no.	2005
revision			A