


GENERAL NOTES
 ALL DIMENSIONS AND EXISTING CONDITIONS SHALL BE
 CHECKED AND VERIFIED BY THE CONTRACTOR
 BEFORE PROCEEDING WITH THE WORK
 ALL LEVELS RELATIVE TO AUSTRALIAN HEIGHT DATUM
 DO NOT SCALE DRAWINGS
 USE FIGURED DIMENSIONS ONLY

Legend

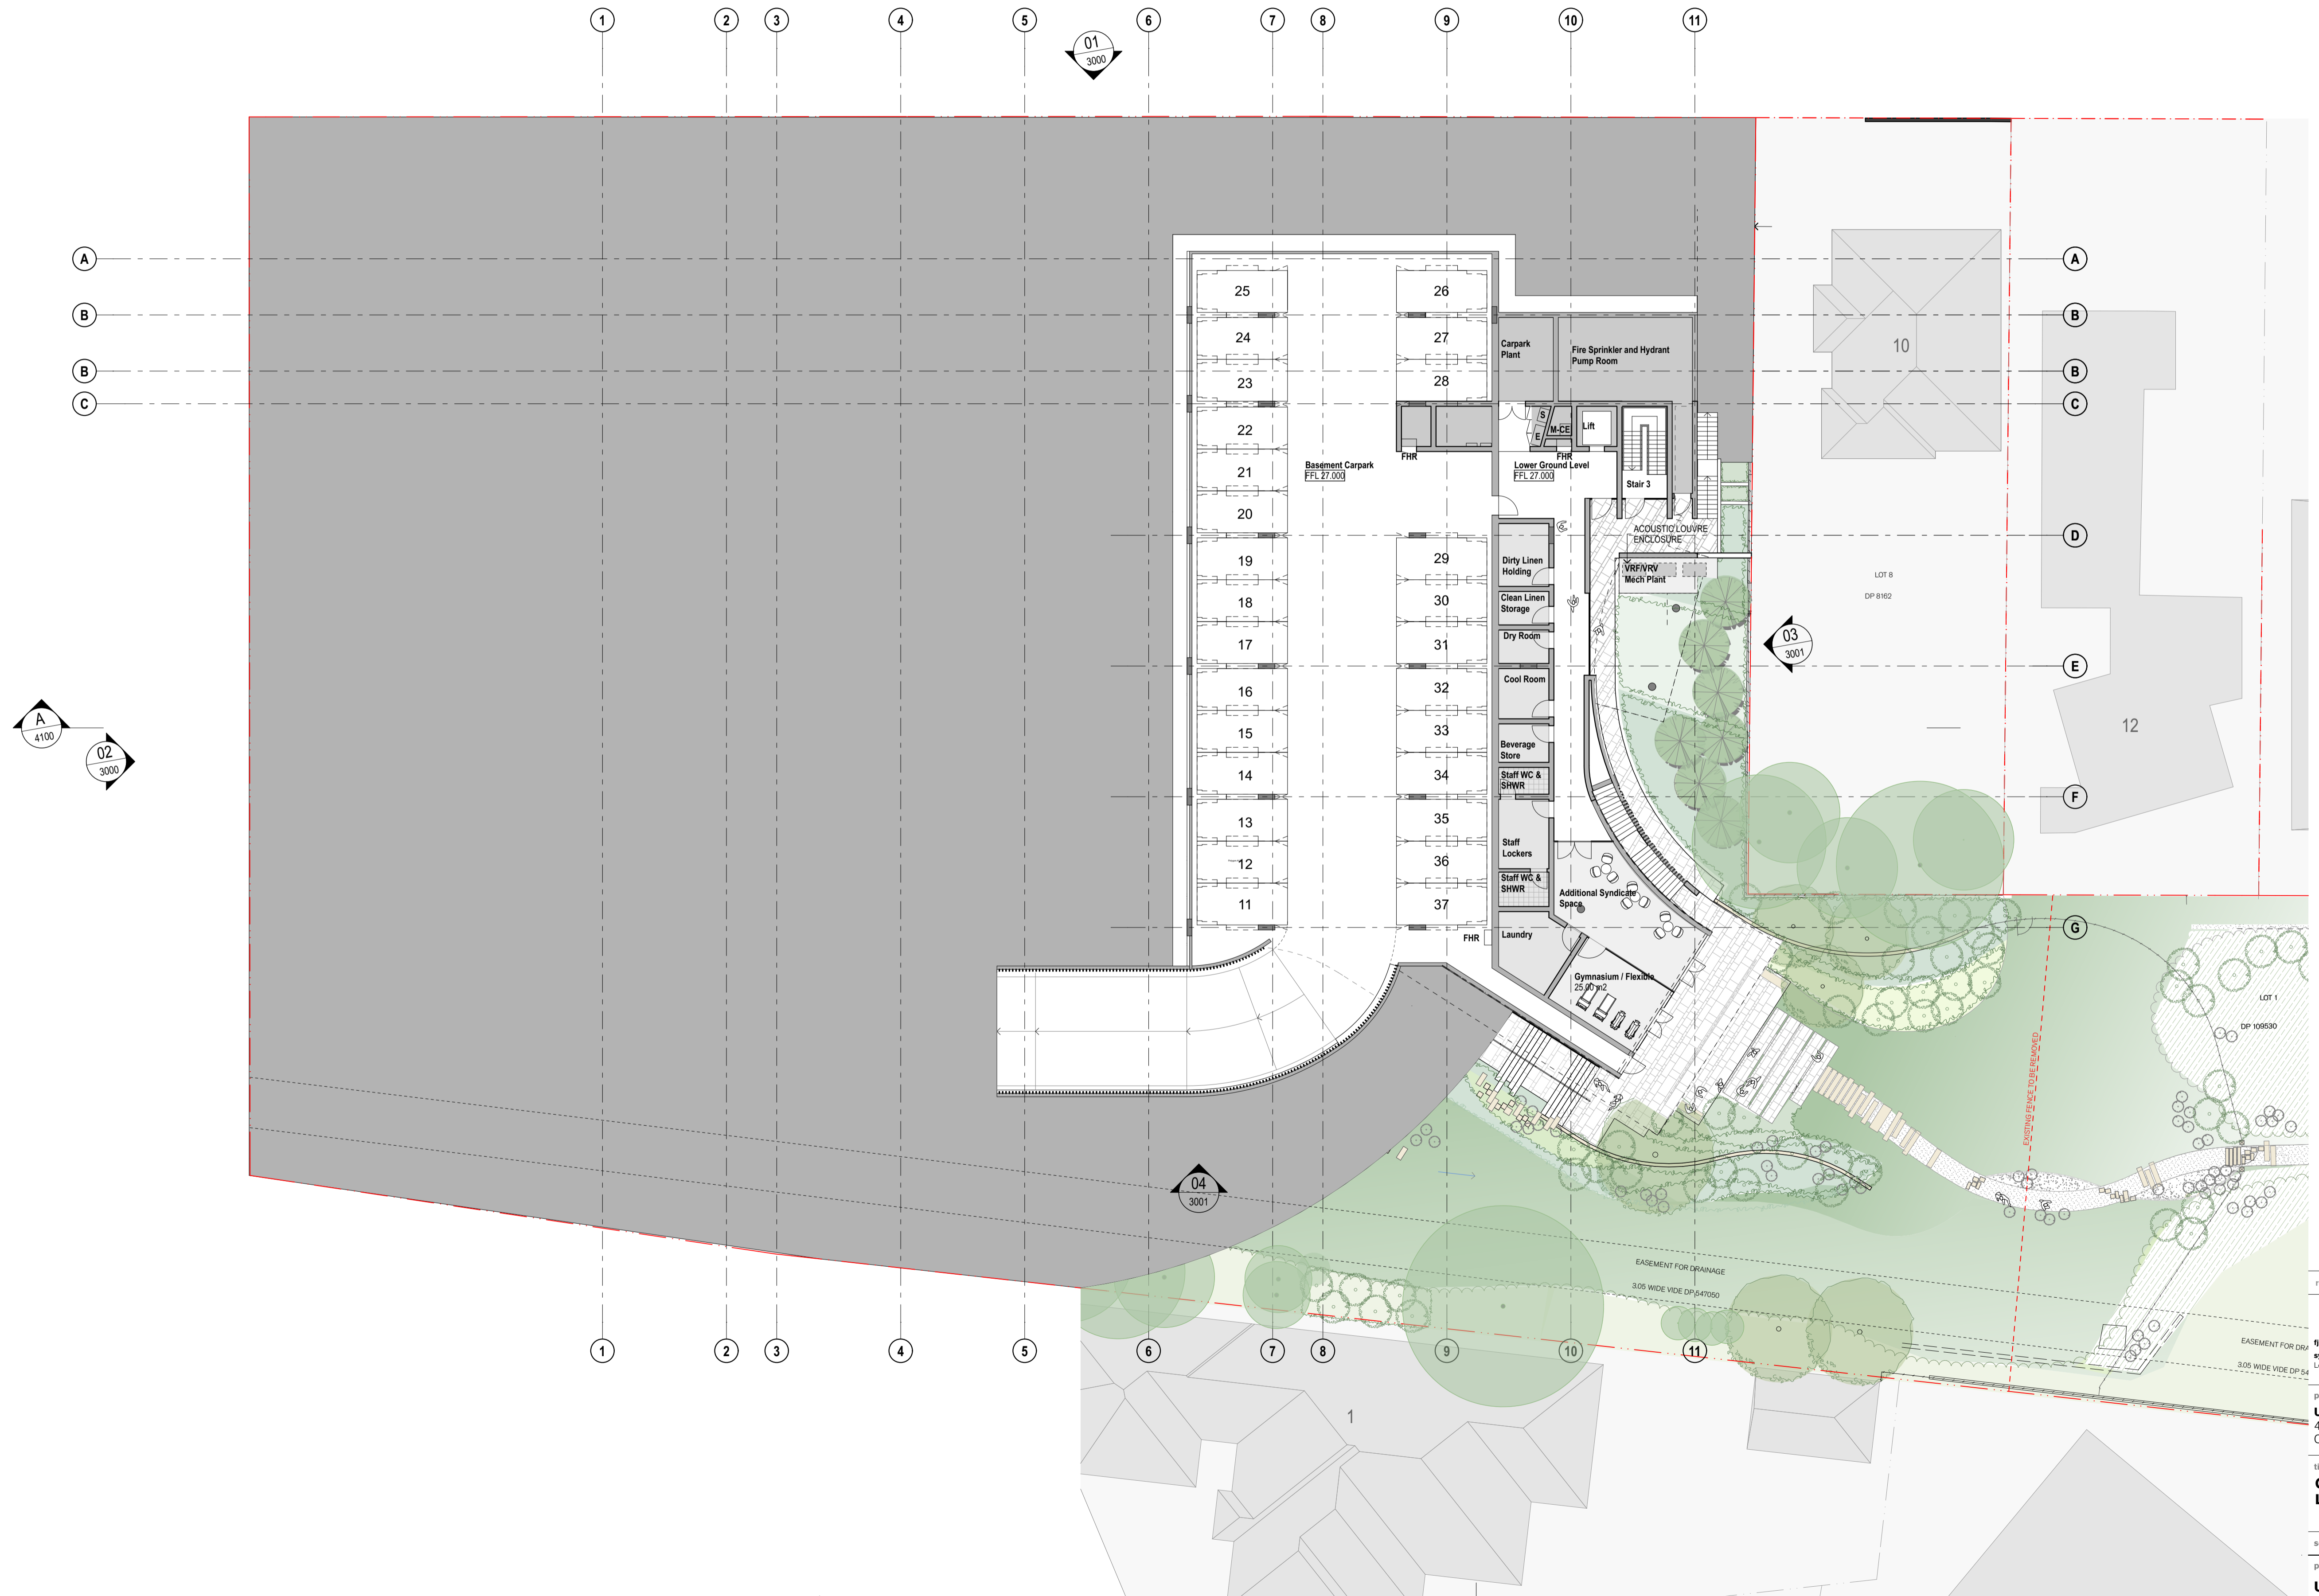

rev	date	name	by	chk
A	4/5/17	SSD	AWY	

fjmt studio architecture interiors landscape urban
 sydney melbourne oxford
 Level 5, 70 King Street & 01 2 9251 7077 www.fjmtstudio.com



project
UNSW CLIFFBROOK CAMPUS
 45 Beach Street
 Coogee, Sydney NSW 2034

title
**General Arrangement Plans
 Lower Ground Floor Plan**

scale 1:200 @ A1 first issued 4/5/17

project code sheet no. revision

UNSWCCR 2000 A