


GENERAL NOTES
ALL DIMENSIONS AND EXISTING CONDITIONS SHALL BE CHECKED AND VERIFIED BY THE CONTRACTOR BEFORE PROCEEDING WITH THE WORK
ALL LEVELS RELATIVE TO AUSTRALIAN HEIGHT DATUM
DO NOT SCALE DRAWINGS
USE FIGURED DIMENSIONS ONLY

Legend



fjmt studio architecture interiors landscape urban
sydney melbourne oxford london
Level 5, 70 King Street & 01 2 9291 7077 www.fjmtstudio.com

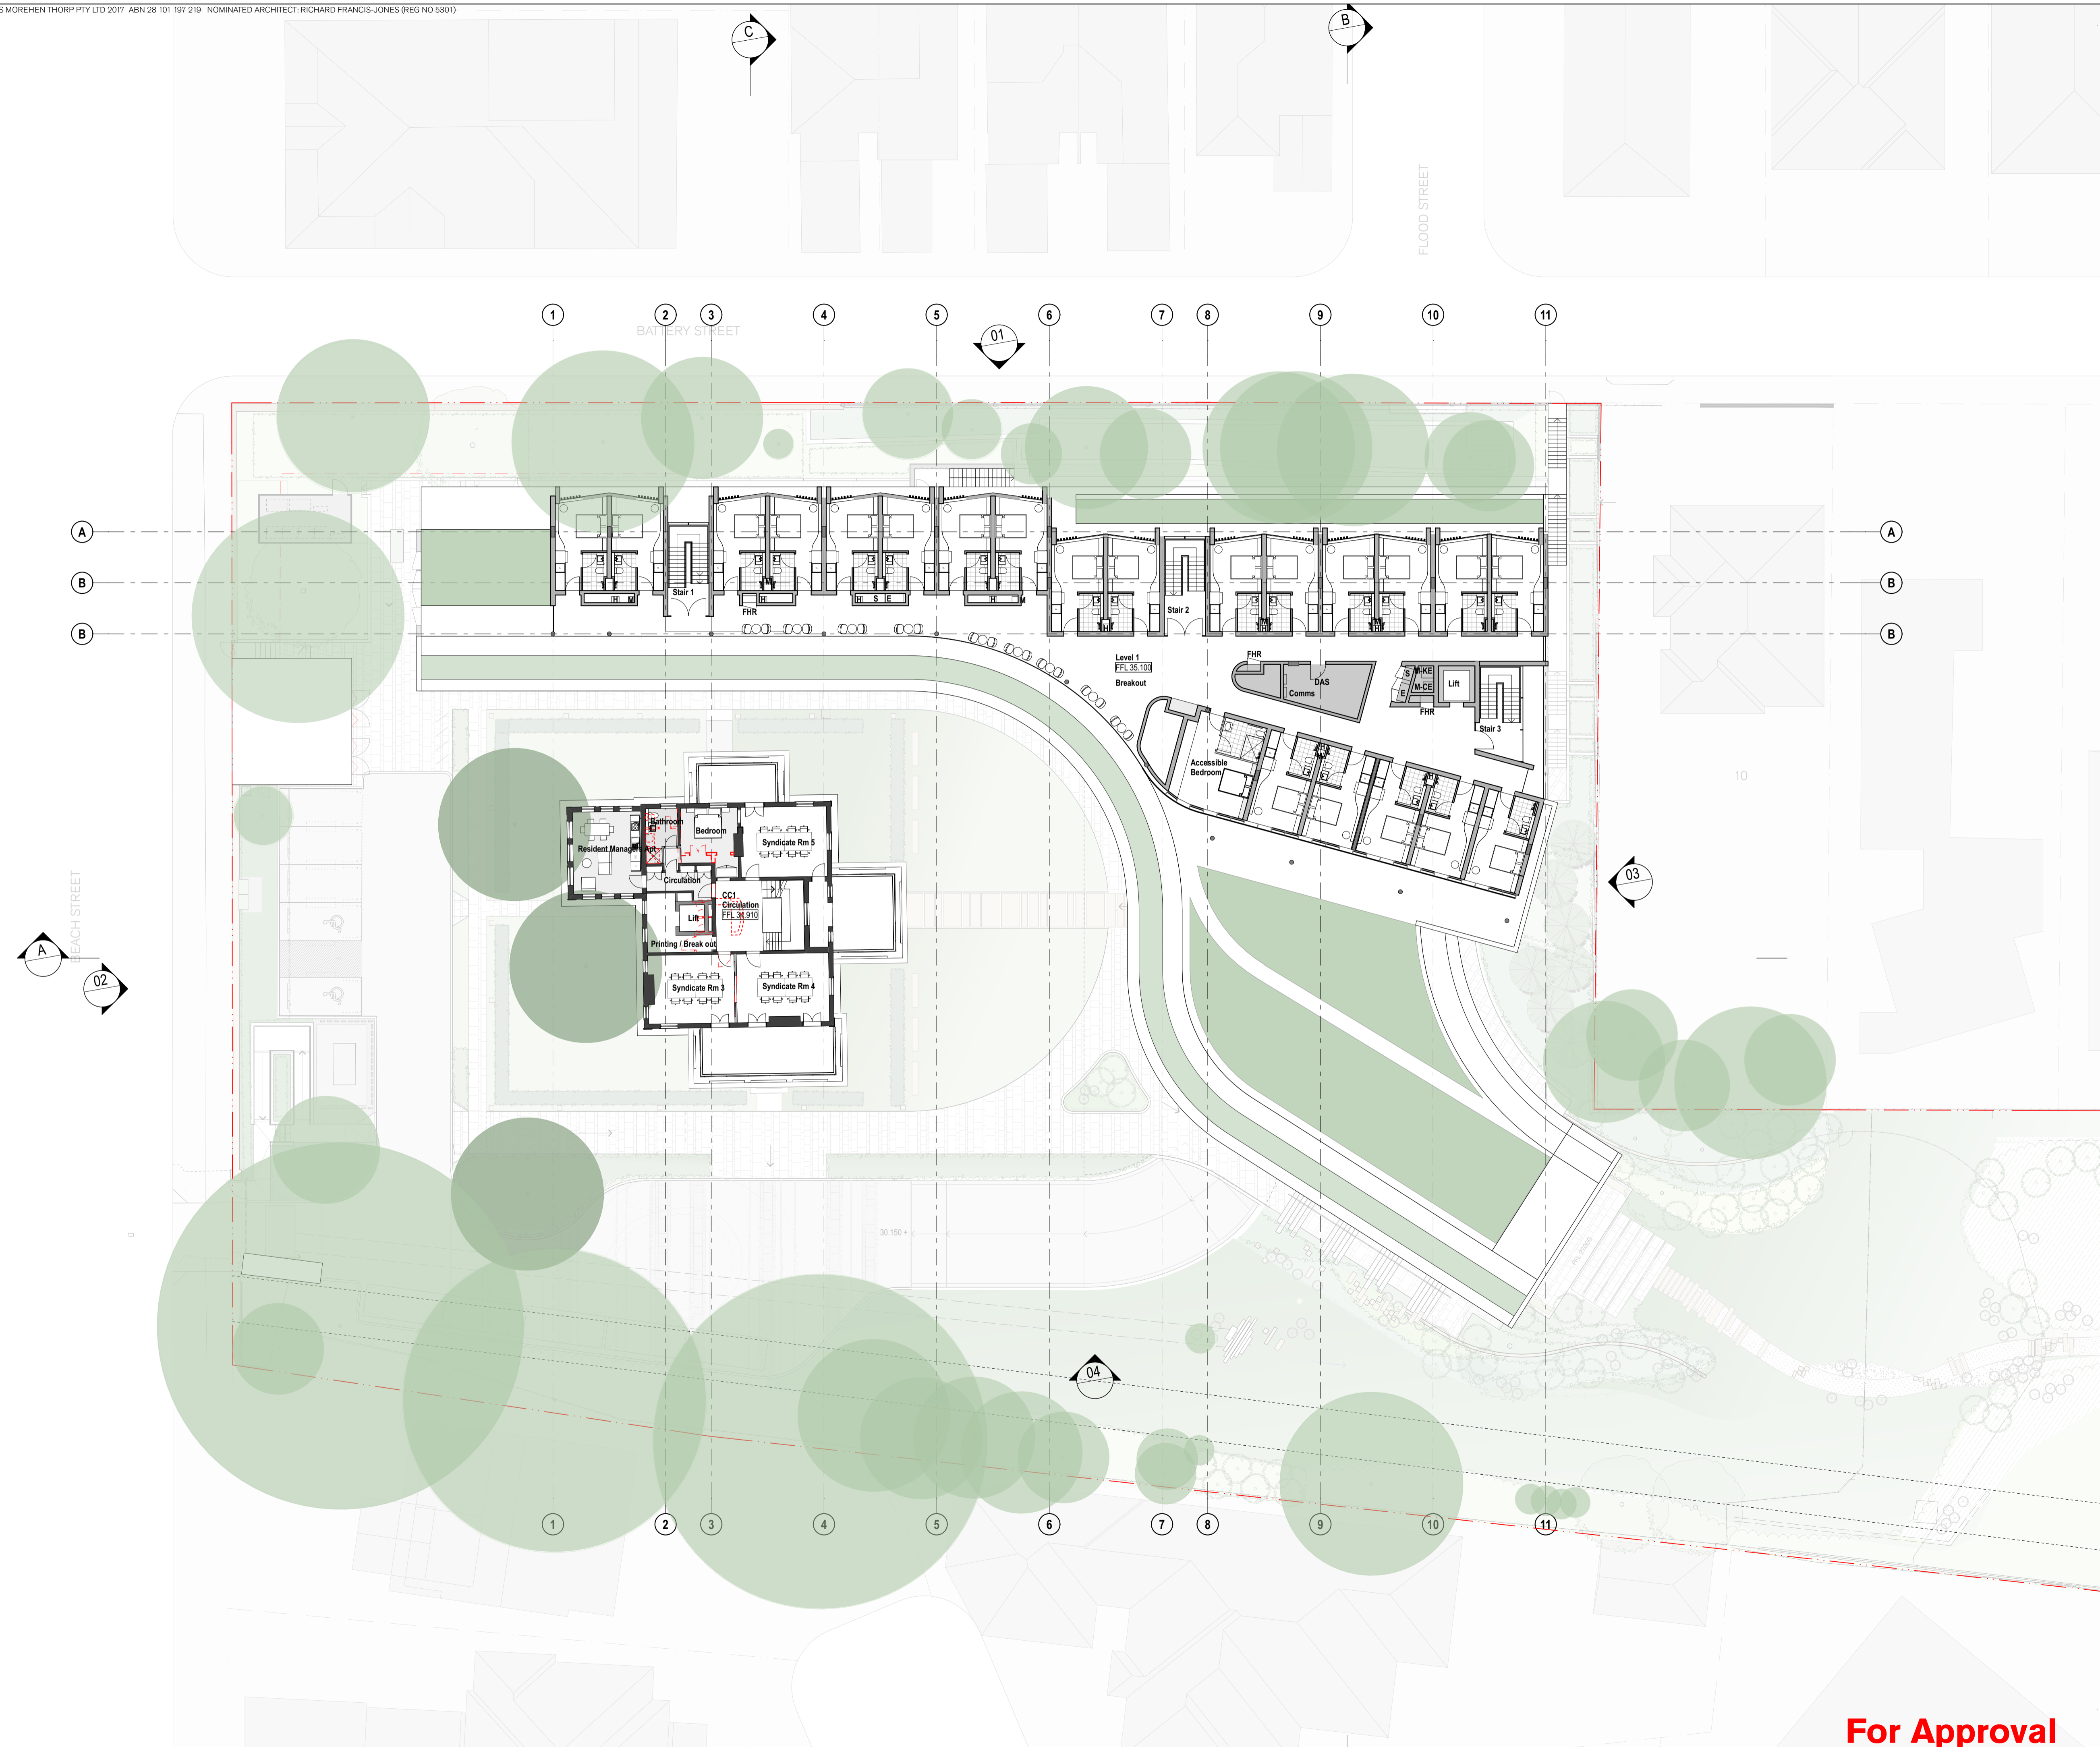

project
UNSW CLIFFBROOK CAMPUS
45 Beach Street
Coogee, Sydney NSW 2034

title
**General Arrangement Plans
Level 1 Floor Plan**

scale 1:200 @ A1 first issued 12/04/17

project code sheet no. revision
UNSWCCR 2001 01

For Approval