


GENERAL NOTES
 ALL DIMENSIONS AND EXISTING CONDITIONS SHALL BE
 CHECKED AND VERIFIED BY THE CONTRACTOR
 BEFORE PROCEEDING WITH THE WORK
 ALL LEVELS RELATIVE TO AUSTRALIAN HEIGHT DATUM
 DO NOT SCALE DRAWINGS
 USE FIGURED DIMENSIONS ONLY

Legend

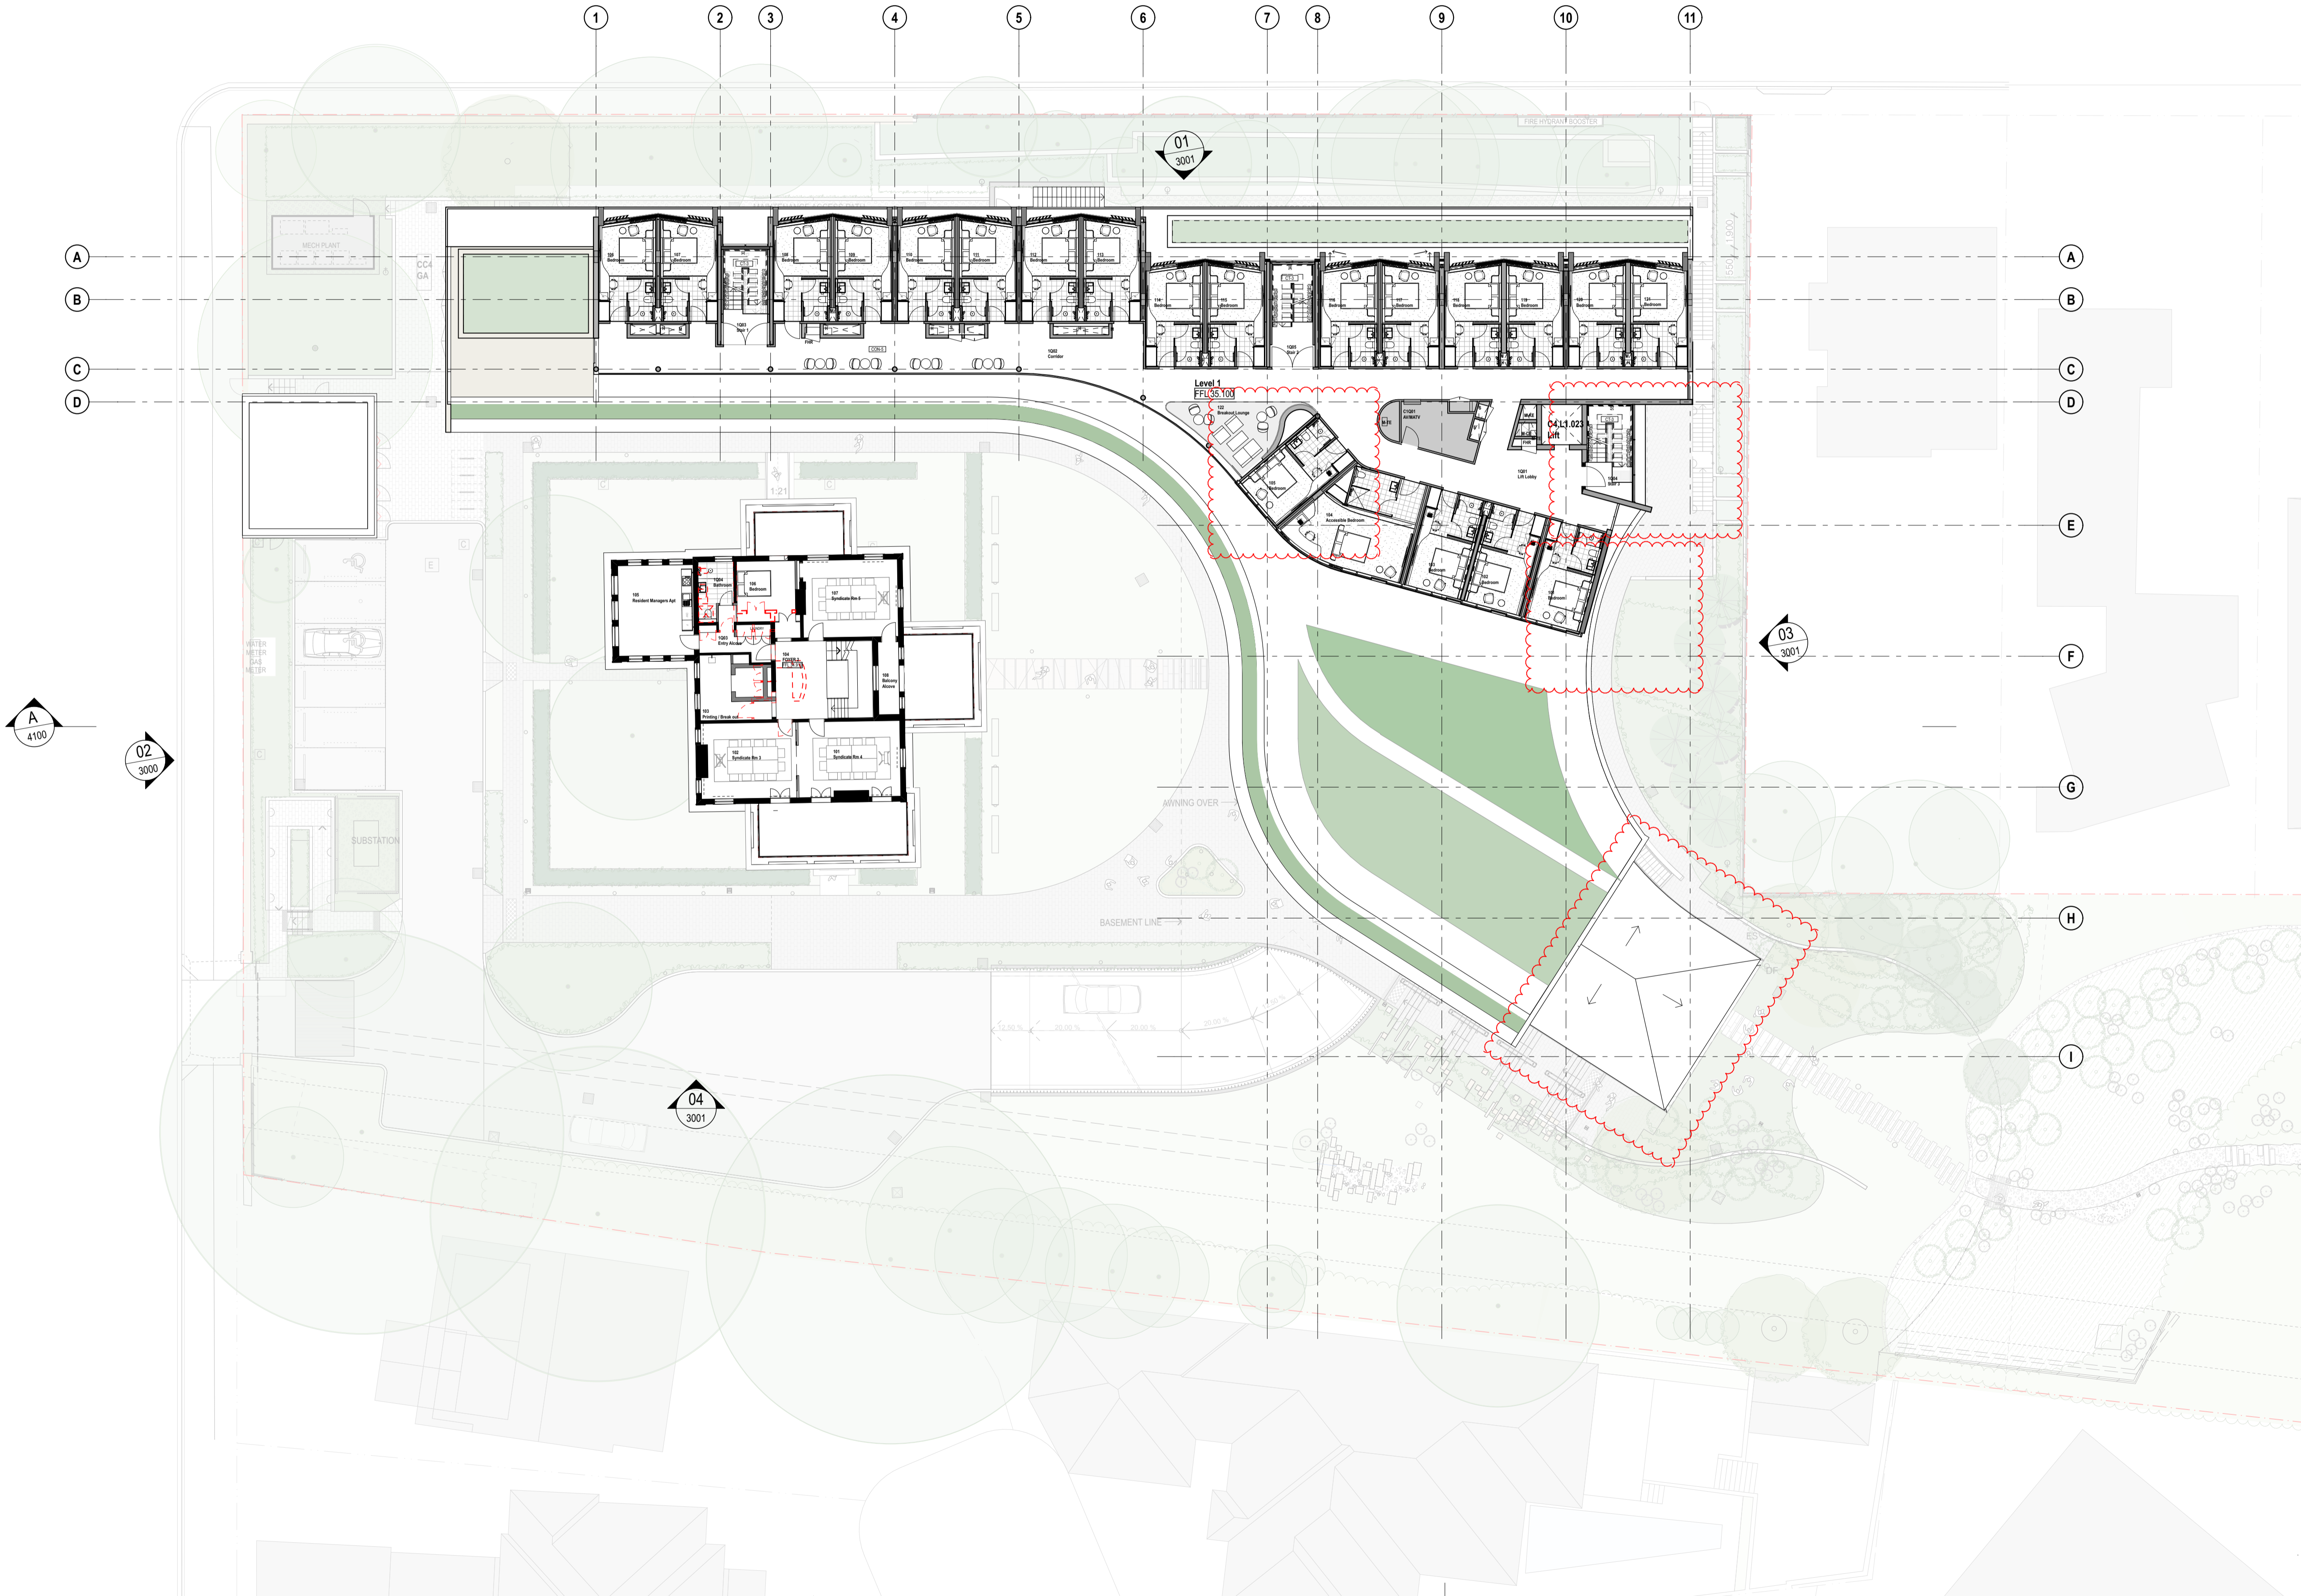

B	5/10/17	RTS	AWY
A	4/5/17	SSD	AWY
rev	date	name	by chk

fjmt studio architecture interiors landscape urban community
 sydney melbourne uk
 Level 5, 70 King Street +61 2 9251 7077 www.fjmtstudio.com

project
UNSW CLIFFBROOK ESTATE
 45 Beach Street
 Coogee, Sydney NSW 2034

title
General Arrangement Plans
Level 1 Floor Plan

scale	1:200 @ A1	first issued	4/5/17
project code	UNSWCCR	sheet no.	2001
		revision	B