


GENERAL NOTES
 ALL DIMENSIONS AND EXISTING CONDITIONS SHALL BE
 CHECKED AND VERIFIED BY THE CONTRACTOR
 BEFORE PROCEEDING WITH THE WORK
 ALL LEVELS RELATIVE TO AUSTRALIAN HEIGHT DATUM
 DO NOT SCALE DRAWINGS
 USE FIGURED DIMENSIONS ONLY

Legend

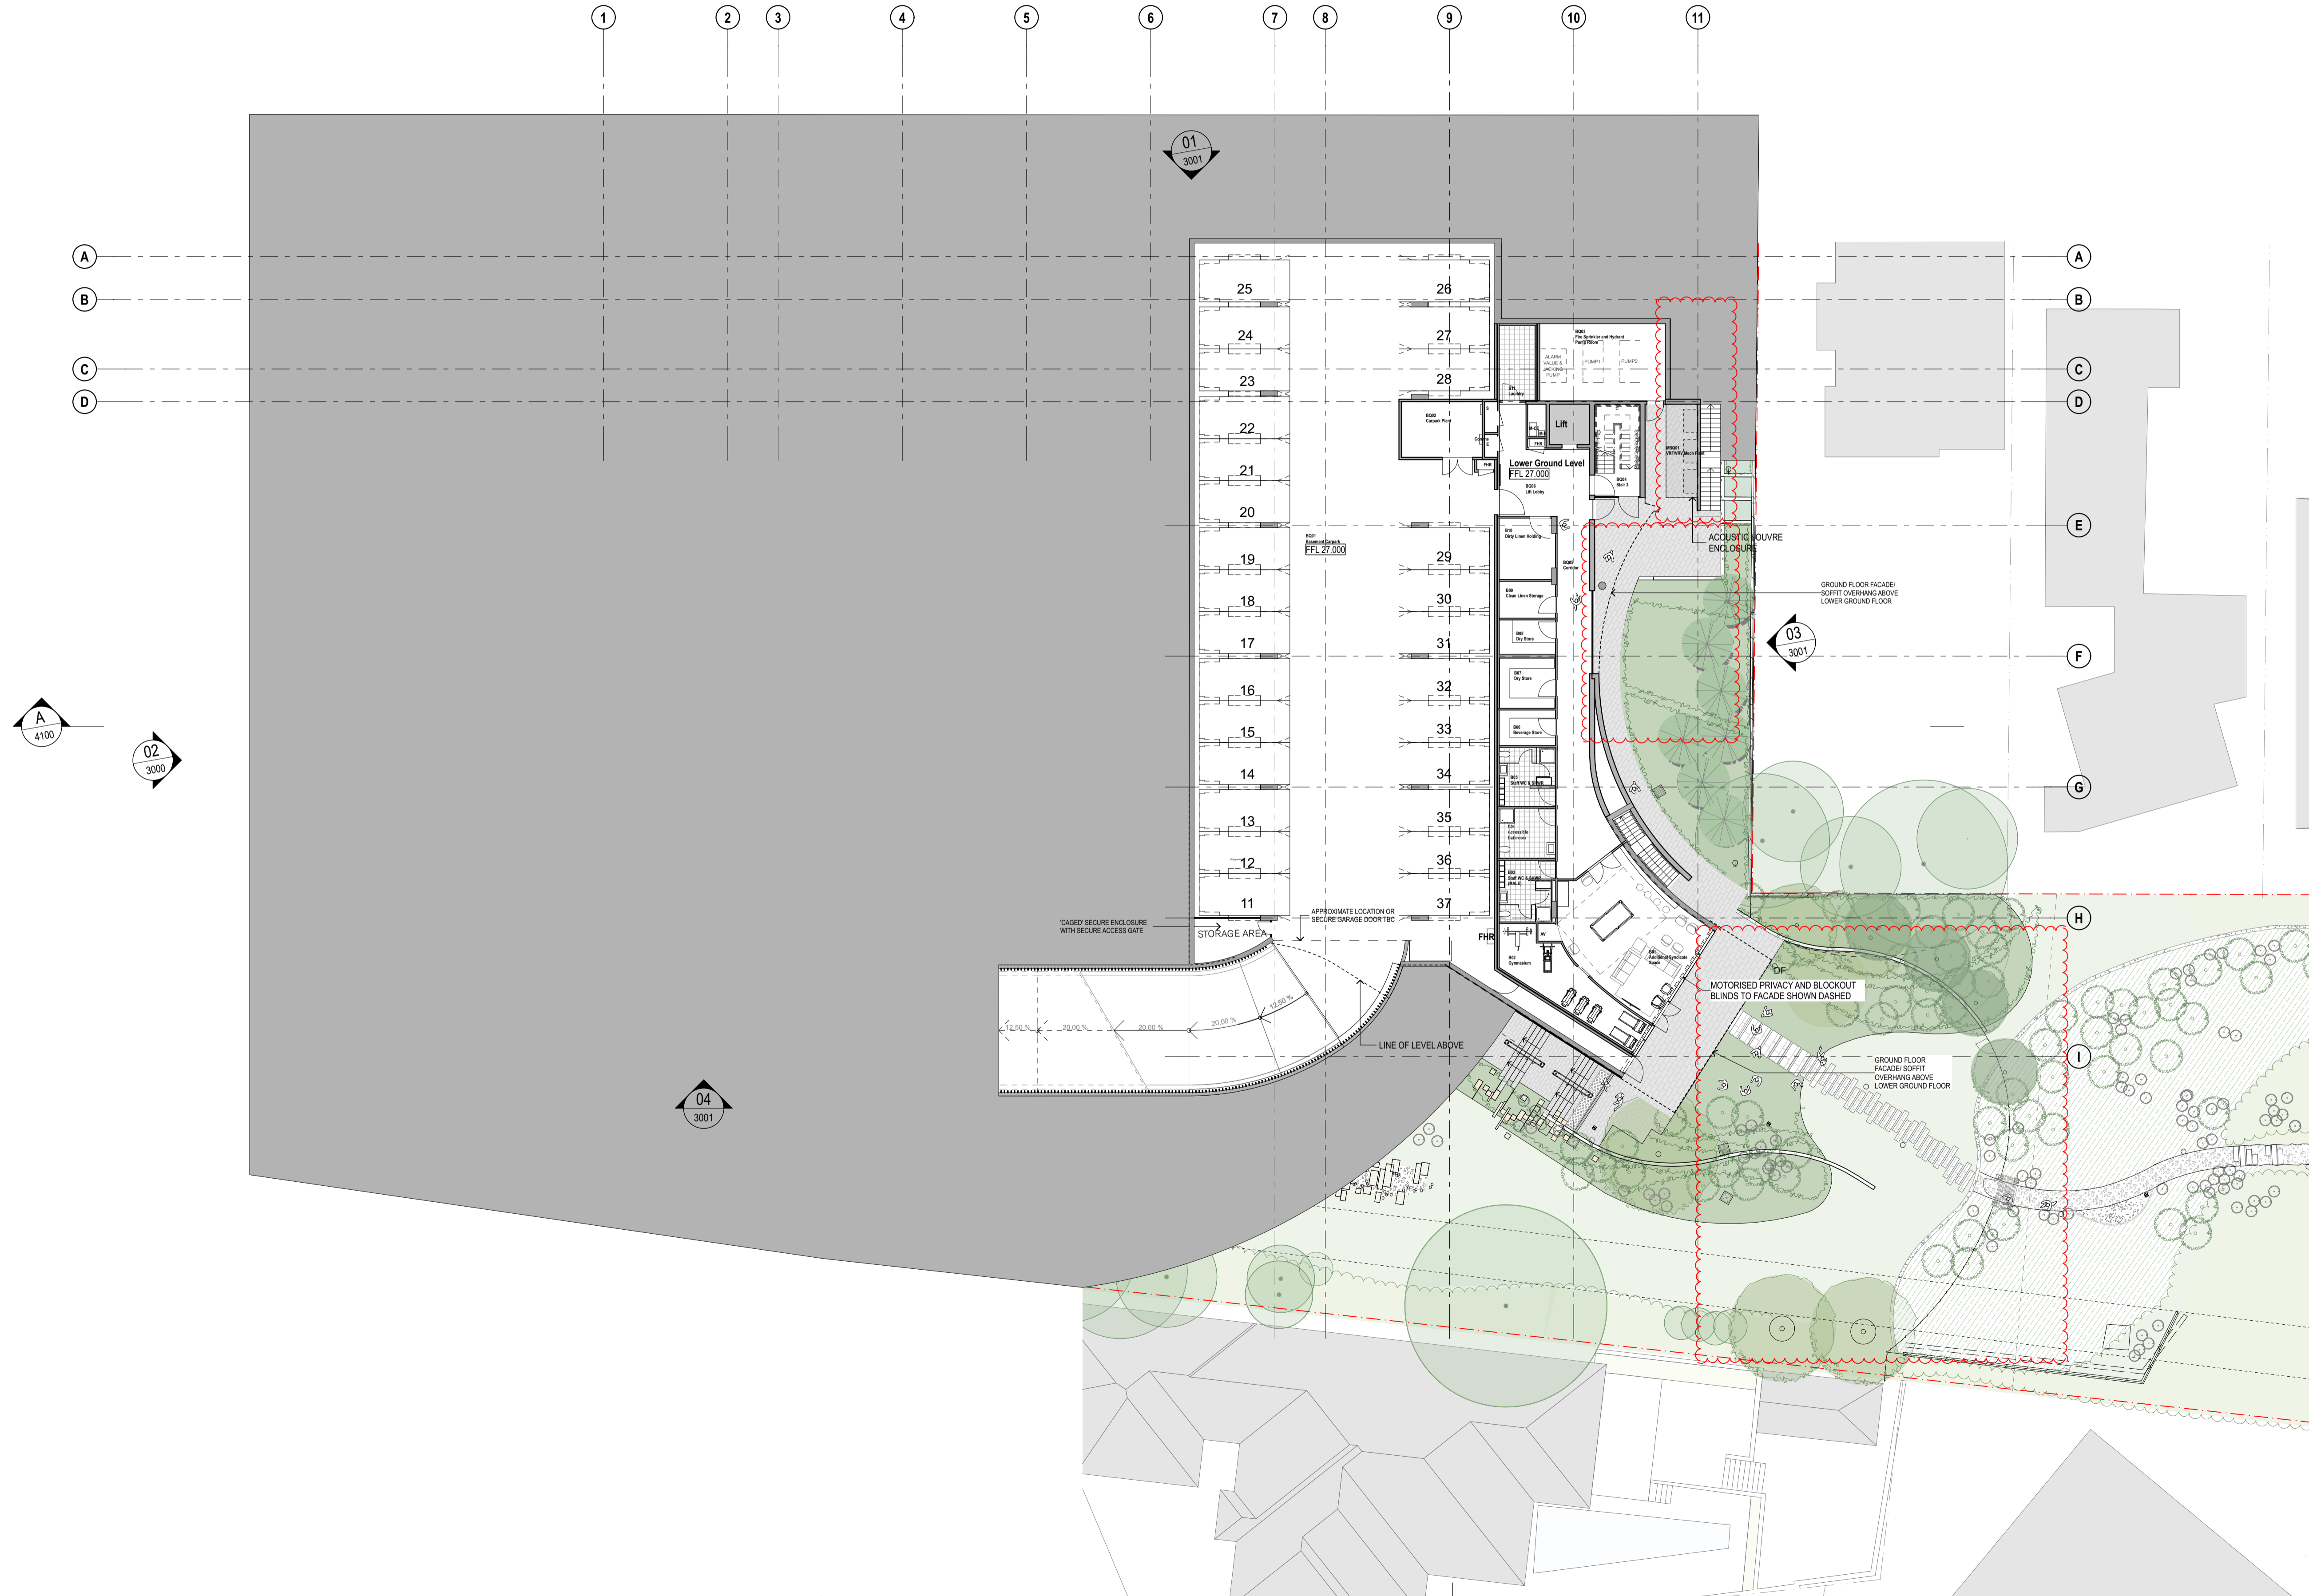

rev	date	name	by	chk
B	15/10/17	RTS		AWY
A	4/5/17	SSD		AWY

fjmt studio architecture interiors landscape urban community
 sydney melbourne uk
 Level 5, 70 King Street +61 2 9251 7077 www.fjmtstudio.com



project
UNSW CLIFFBROOK ESTATE
 45 Beach Street
 Coogee, Sydney NSW 2034

title
**General Arrangement Plans
 Lower Ground Floor Plan**

scale	1:200 @ A1	first issued	4/5/17
project code	sheet no.	revision	
UNSWCCR	2000	B	