




SCHEDULE OF DRAWINGS

LANDSCAPE DRAWINGS

COVER SHEET	2522093-000	02
GENERAL ARRANGEMENT PLAN - LEVEL 2	2522093-221-222	02
GENERAL ARRANGEMENT PLAN - ROOF TERRACE	2522093-230	02
PLANTING SCHEDULE	2522093-600	02
PLANTING PLAN - LEVEL 2	2522093-621-622	02
PLANTING PLAN - ROOF TERRACE	2522093-630	02

LOCATION PLAN

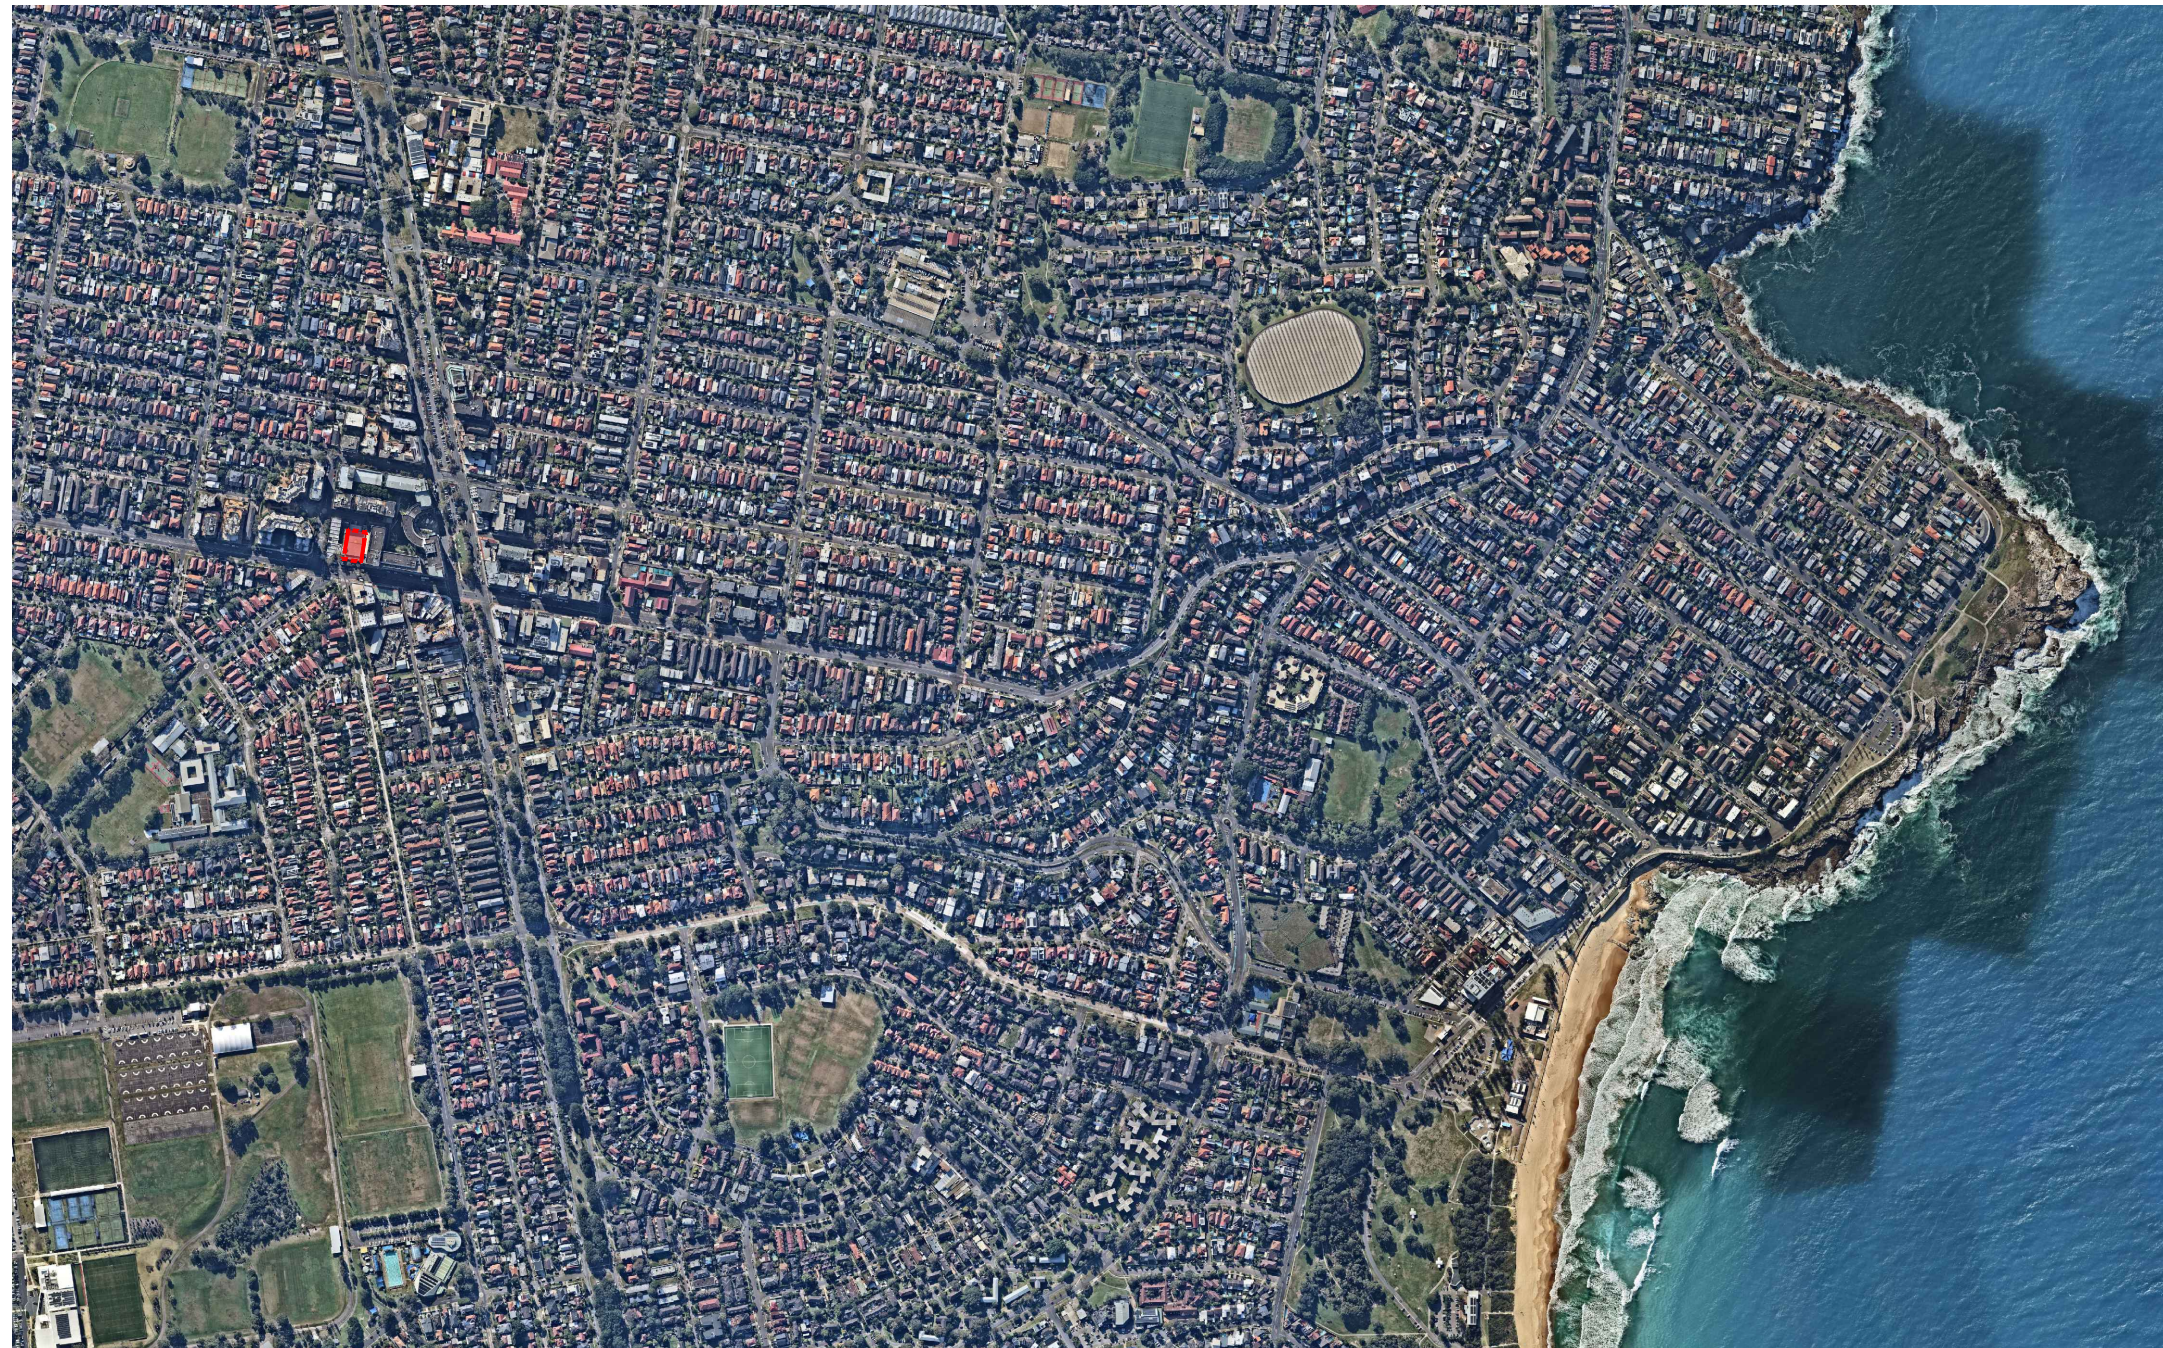

place
design
group.


SYDNEY
Level 4
10 James Street, Waterloo, NSW, 2017
T + 61 2 9290 3300

138 MAROUBRA ROAD, MAROUBRA NSW 2035

DEVELOPMENT APPLICATION

PROJECT NUMBER : 2522093
DRAWING NUMBER : 2522093-000


DATE : 17-03-2026
REVISION : 02

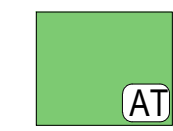 PROPOSED TREES


 P1 - PAVING TYPE 1 - CONCRETE UNIT PAVER



 P2 - PAVING TYPE 2 - CONCRETE UNIT PAVER


 
 TD - TIMBER DECKING

 W1 - WALL TYPE 1

 





FE2 - CUBE SEATING
REFER TO MATERIAL SCHEDULE

  ☐ FE4 - COMMUNITY GARDEN PLAN


FE5 - CUSTOM TIMBER LOUNGE SEAT
REFER TO MATERIAL SCHEDULE

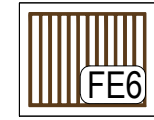

FE6 - PERGOLA
REFER TO MATERIAL SCHEDULE

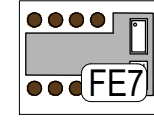

 FE7 - OUTDOOR BBQ & COMMUNAL DINING TABLE AND SEATS. REFER TO MATERIAL SCHEDULE

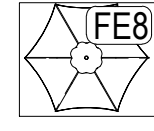


FE8 - UMBRELLAS
REFER TO MATERIAL SCHEDULE




FE9 - OUTDOOR SETTING 1
REFER TO MATERIAL SCHEDULE



FE10 TRUSS VERTICAL SUPPORTS
REFER TO MATERIAL SCHEDULE

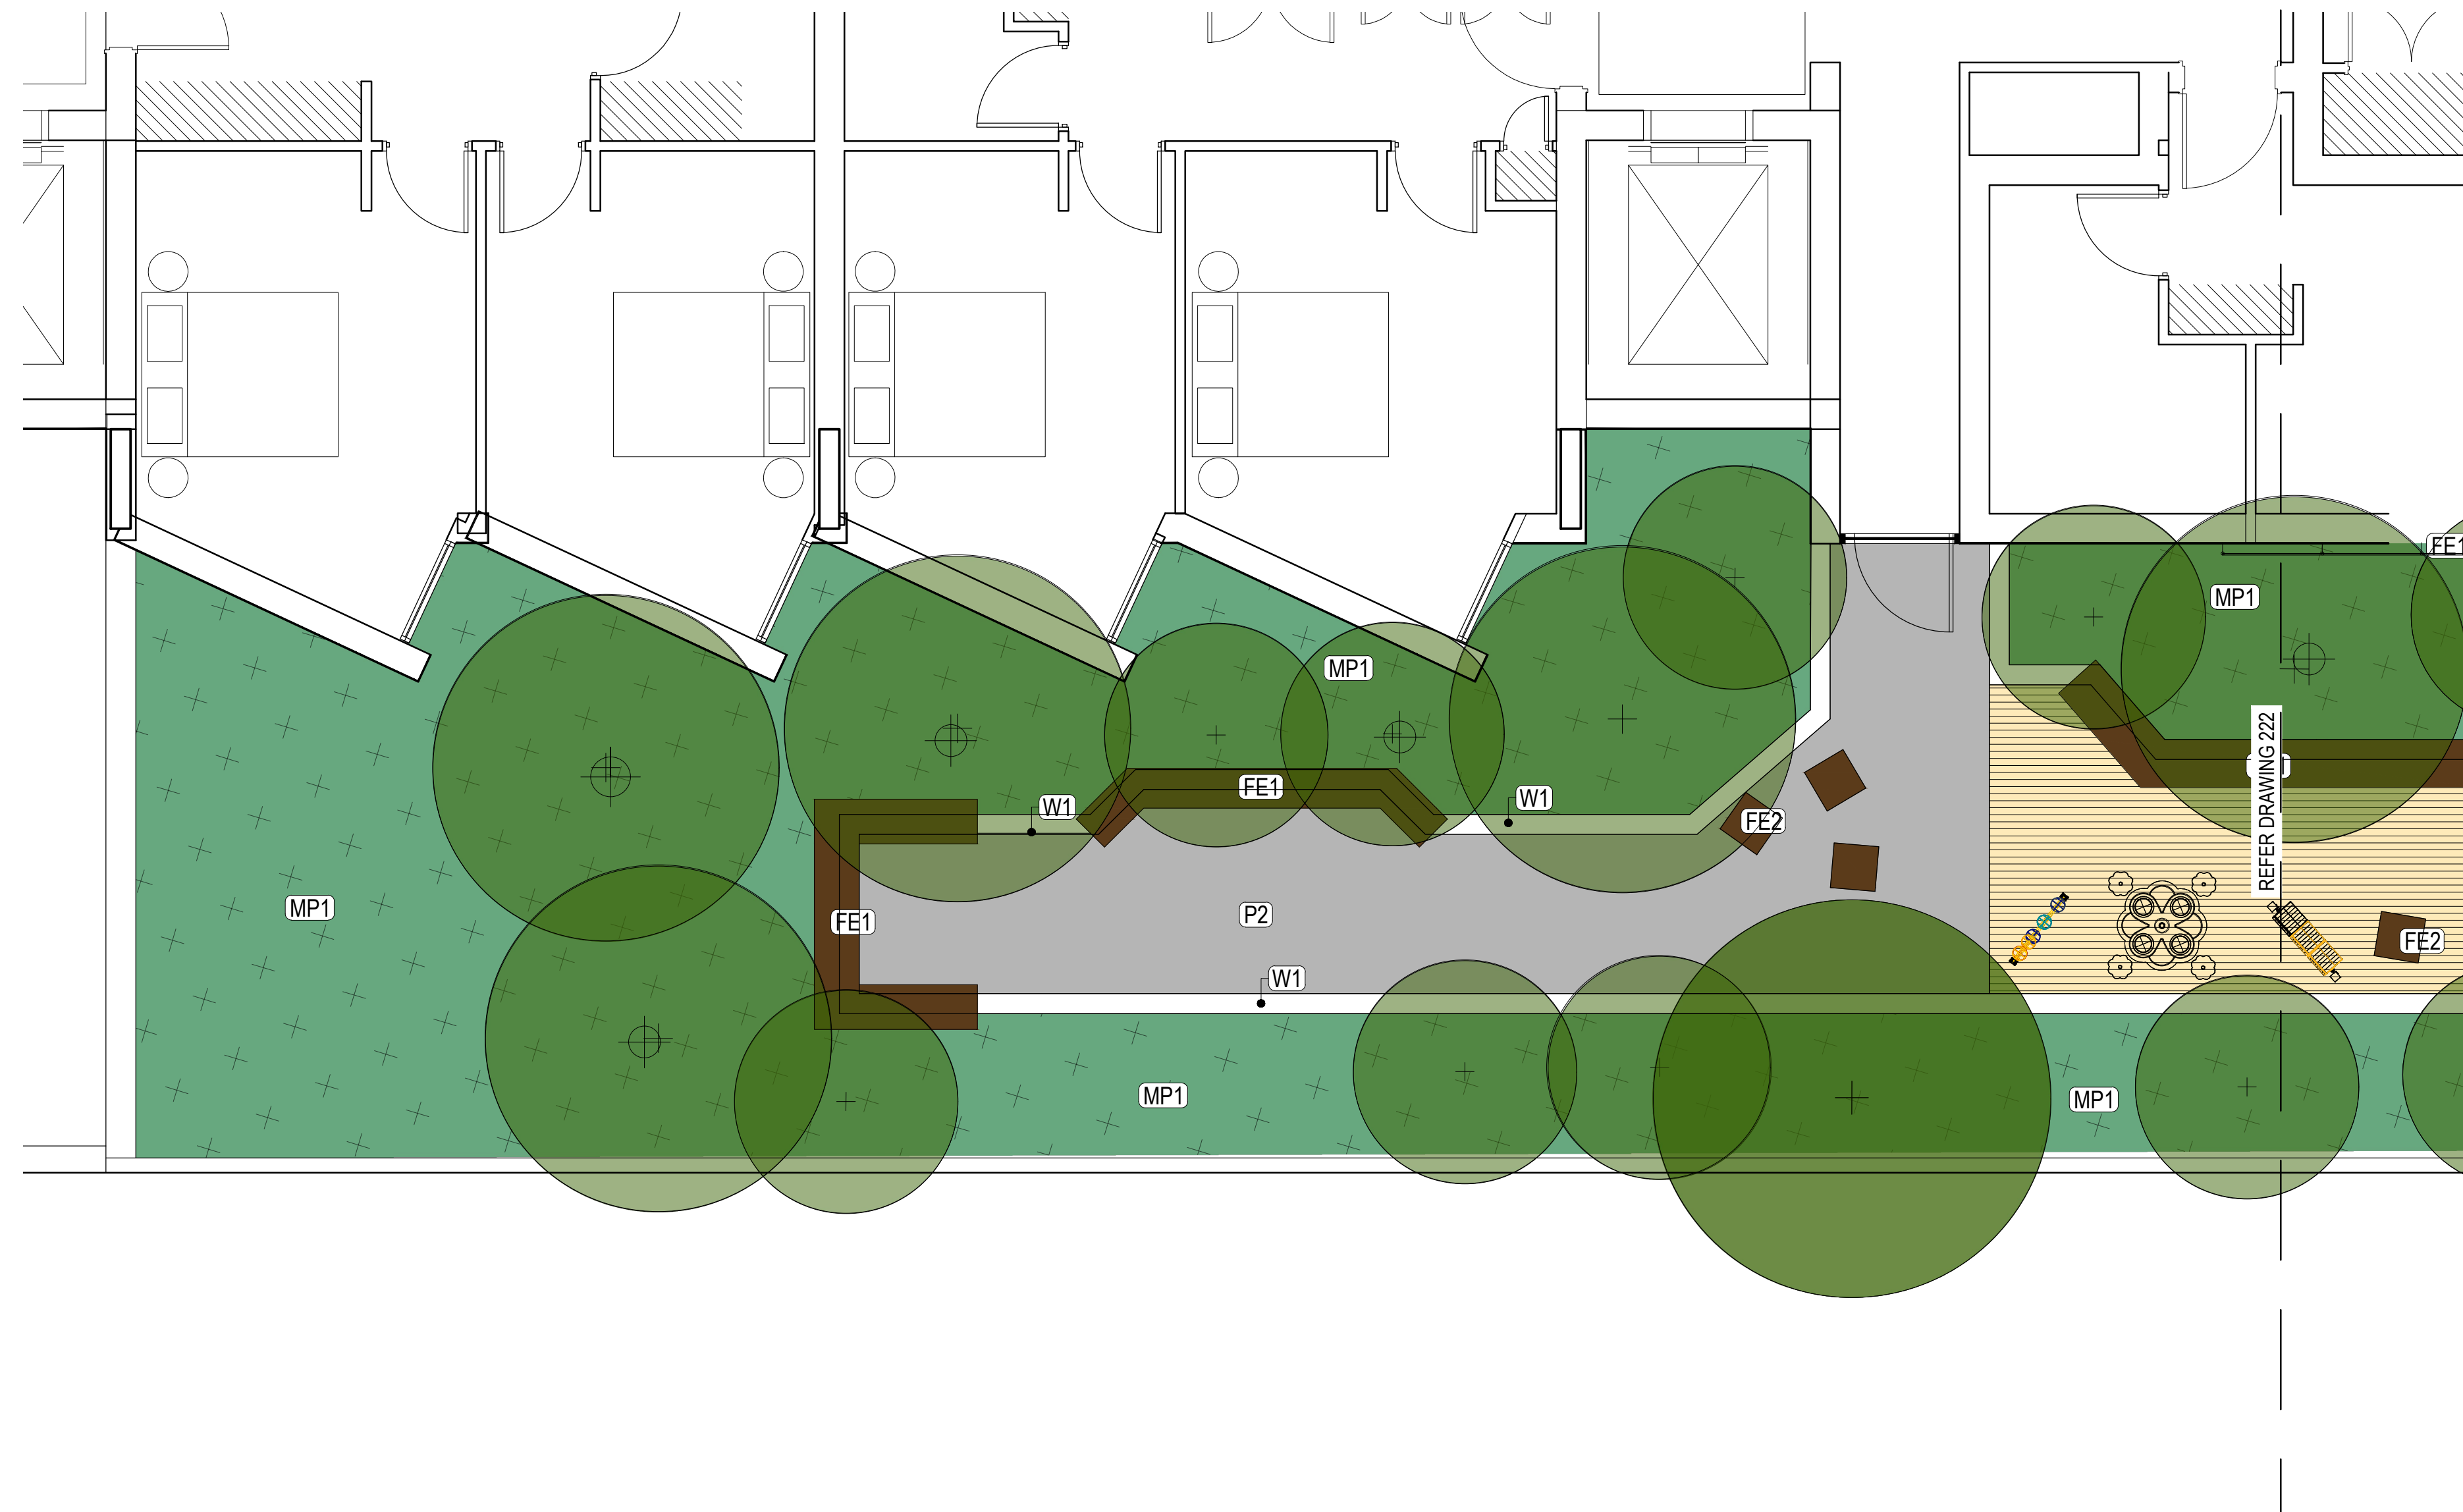

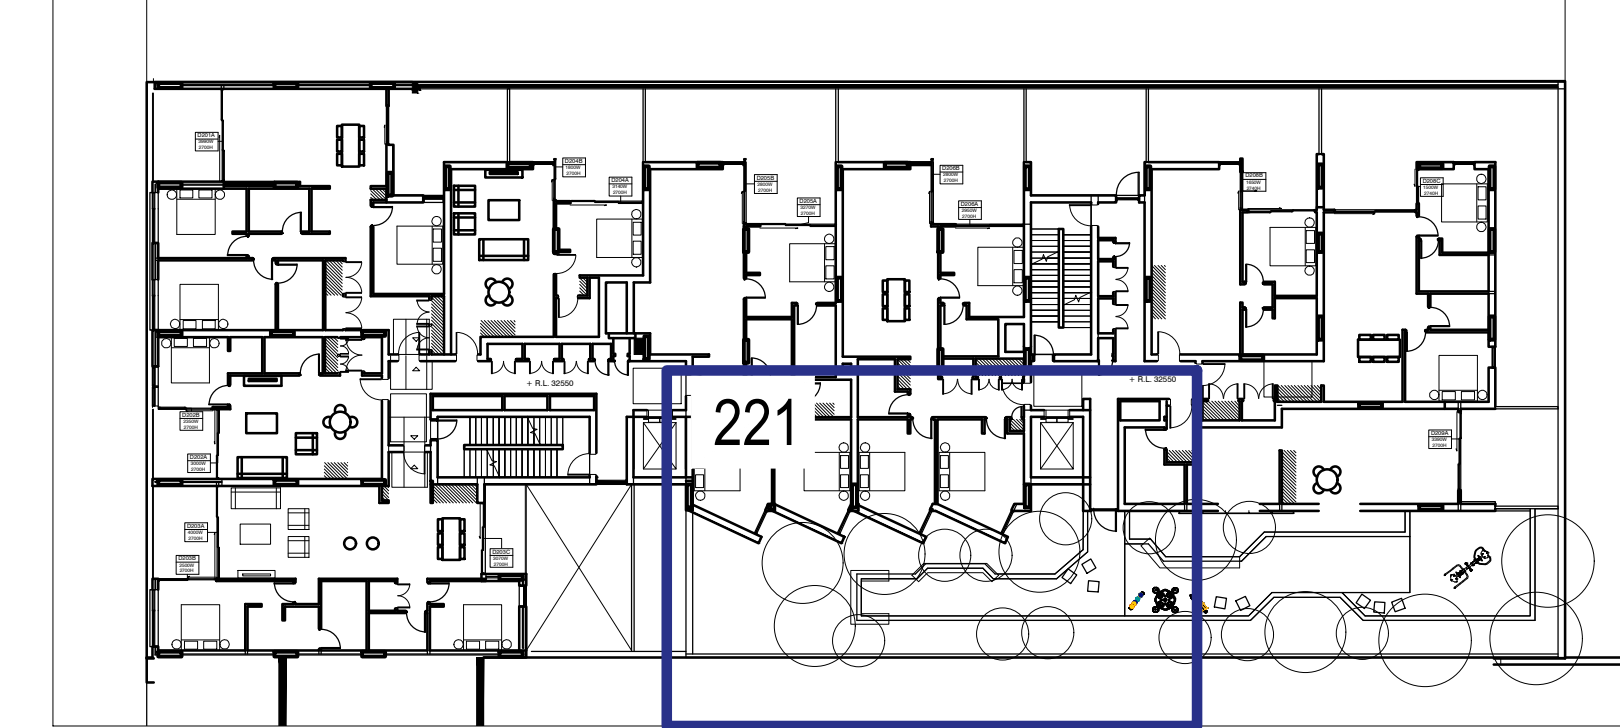

SYDNEY
Level 4
10 James St,
Waterloo NSW 2017
T + 61 2 9290 3300

© Place Design Group Pty Ltd A.C.N. 082 370 063

All information displayed, transmitted or carried within this drawing is protected by Copyright and Intellectual Property laws.
The information contained in this document is confidential.
Recipients of this document are prohibited from disclosing the information herein to any person without the written consent of Place Design Group.
Annotated dimensions take precedence over any measures of scale.
Verify all dimensions on site prior to construction.
This drawing may display with permission a combination of specialist and other consultant's input and linework.
Nominated specialist and consultant information contained within this document is referenced from their supplied documentation and is contained in this document as indicative only and not for construction or certification purposes.

138 MAROUBRA RD,
MAROUBRA

LINDSAY BENNELONG

ALL DRAWINGS TO BE PRINTED IN COLOUR.

ALL SIZES AND DIMENSIONS ARE INDICATIVE + FOR COSTING PURPOSES ONLY.

CONTRACTOR IS TO PROVIDE SHOP DRAWINGS FOR APPROVAL AND ALL DIMENSIONS ARE TO BE CHECKED AND VERIFIED ON SITE PRIOR TO COMMENCEMENT OF WORKS.

SIZES OF AND DIMENSIONS TO ANY SERVICE
ELEMENTS ARE INDICATIVE ONLY. ACTUAL
SIZES/DIMENSIONS TO BE CONFIRMED ON SITE.



[illegible]

PRE - Preliminary | CA - Council Approval | T - Tender | CON - Construction

DRAWING TITLE

LEVEL 2 - GENERAL ARRANGEMENT PLAN


DESIGN : SW
DOCUMENT : SW
PROJECT : 2522093

 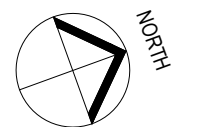

SCALE	1:50 @ A1	1:100 @ A3
DRAWING NUMBER	REVISION	
2522093-221	02	


PRE - Preliminary | CA - Council Approval | T - Tender | CON - Construction

ROOF TERRACE - GENERAL ARRANGEMENT PLAN

 

DRAWING NUMBER	REVISION
2522093-230	02

FE10 - TRELLIS VERTICAL SUPPORTS
REFER TO MATERIAL SCHEDULE

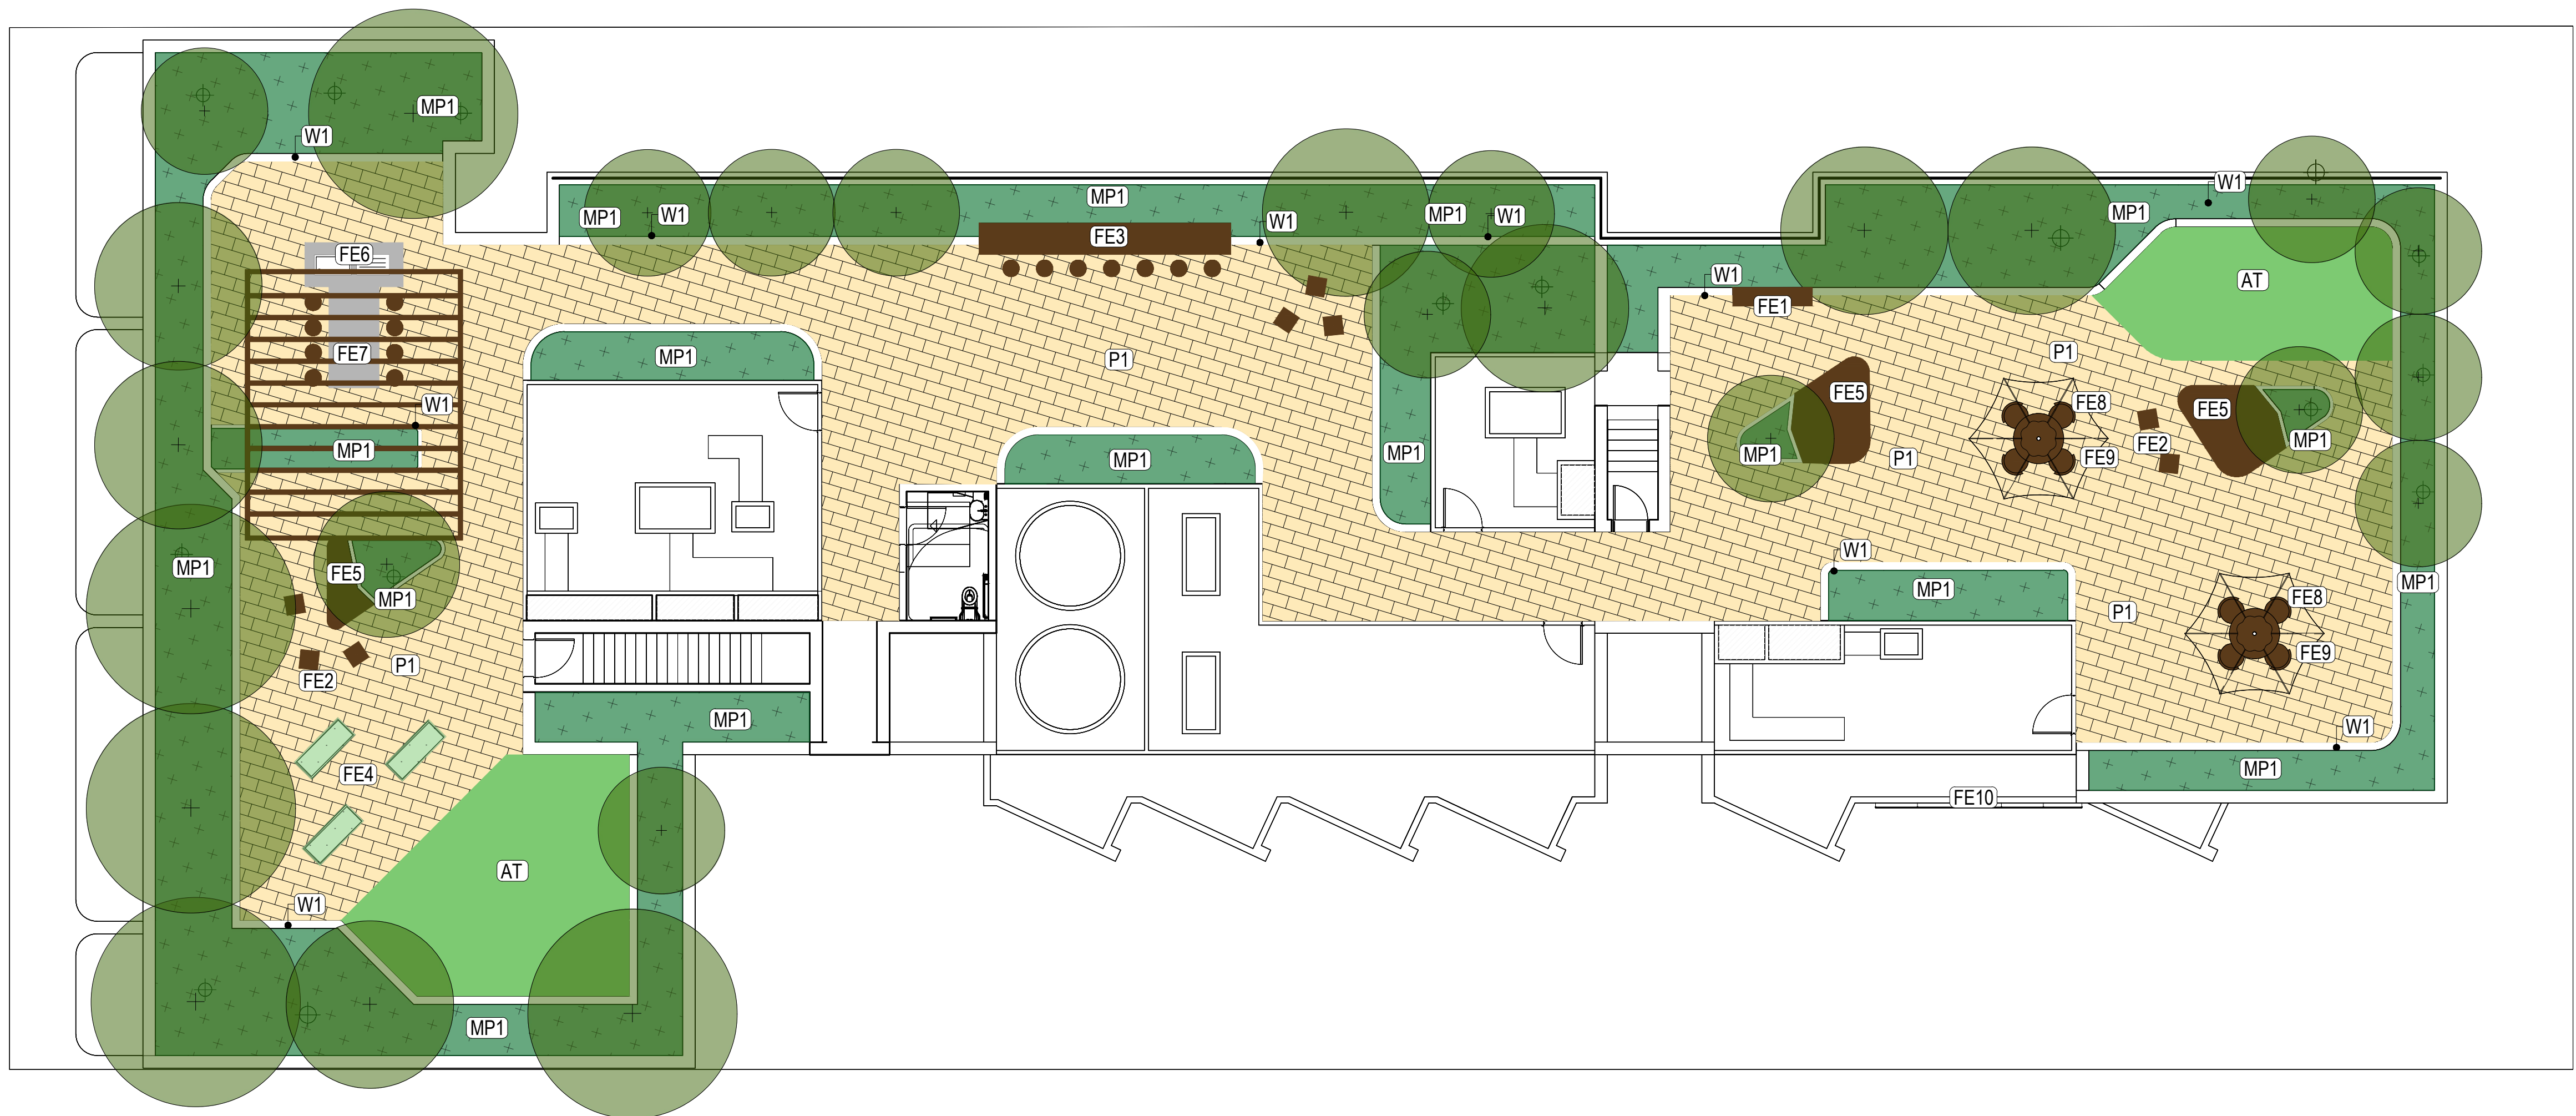

Any information displayed, transmitted or carried within this drawing is protected by Copyright and Intellectual Property laws.

If the information contained in this document is confidential.

Recipients of this document are prohibited from disclosing the information herein to any person without the written consent of Place Design Group.

Annotated dimensions take precedence over any measures of scale.

Clearly all dimensions on site prior to construction.

This drawing must be used in conjunction with permission a combination of specialist and other consultant's input and line work.

Dominant specialist and consultant information contained within this document is referenced from their supplied documentation and is contained in this document as indicative only and not for construction or certification purposes.

138 MAROUBRA RD,
MAROUBRA

LINDSAY BENNELONG

SIZES OF AND DIMENSIONS TO ANY SERVICE
ELEMENTS ARE INDICATIVE ONLY. ACTUAL
SIZES/DIMENSIONS TO BE CONFIRMED ON SITE.


E - Preliminary | CA - Council Approval | T - Tender | CON - Construction

LEVEL 2 - PLANTING PLAN



DRAWING NUMBER	REVISION
2522093-621	02

The image is a detailed architectural floor plan of a building. A blue rectangular box highlights a specific section of the plan, which is labeled with the number '621'. This highlighted area contains several rooms, including what appears to be a large open space, a staircase, and several smaller rooms with furniture like desks and chairs. The rest of the floor plan shows a complex arrangement of various rooms, corridors, and service areas throughout the building. The drawing is in black lines on a white background.

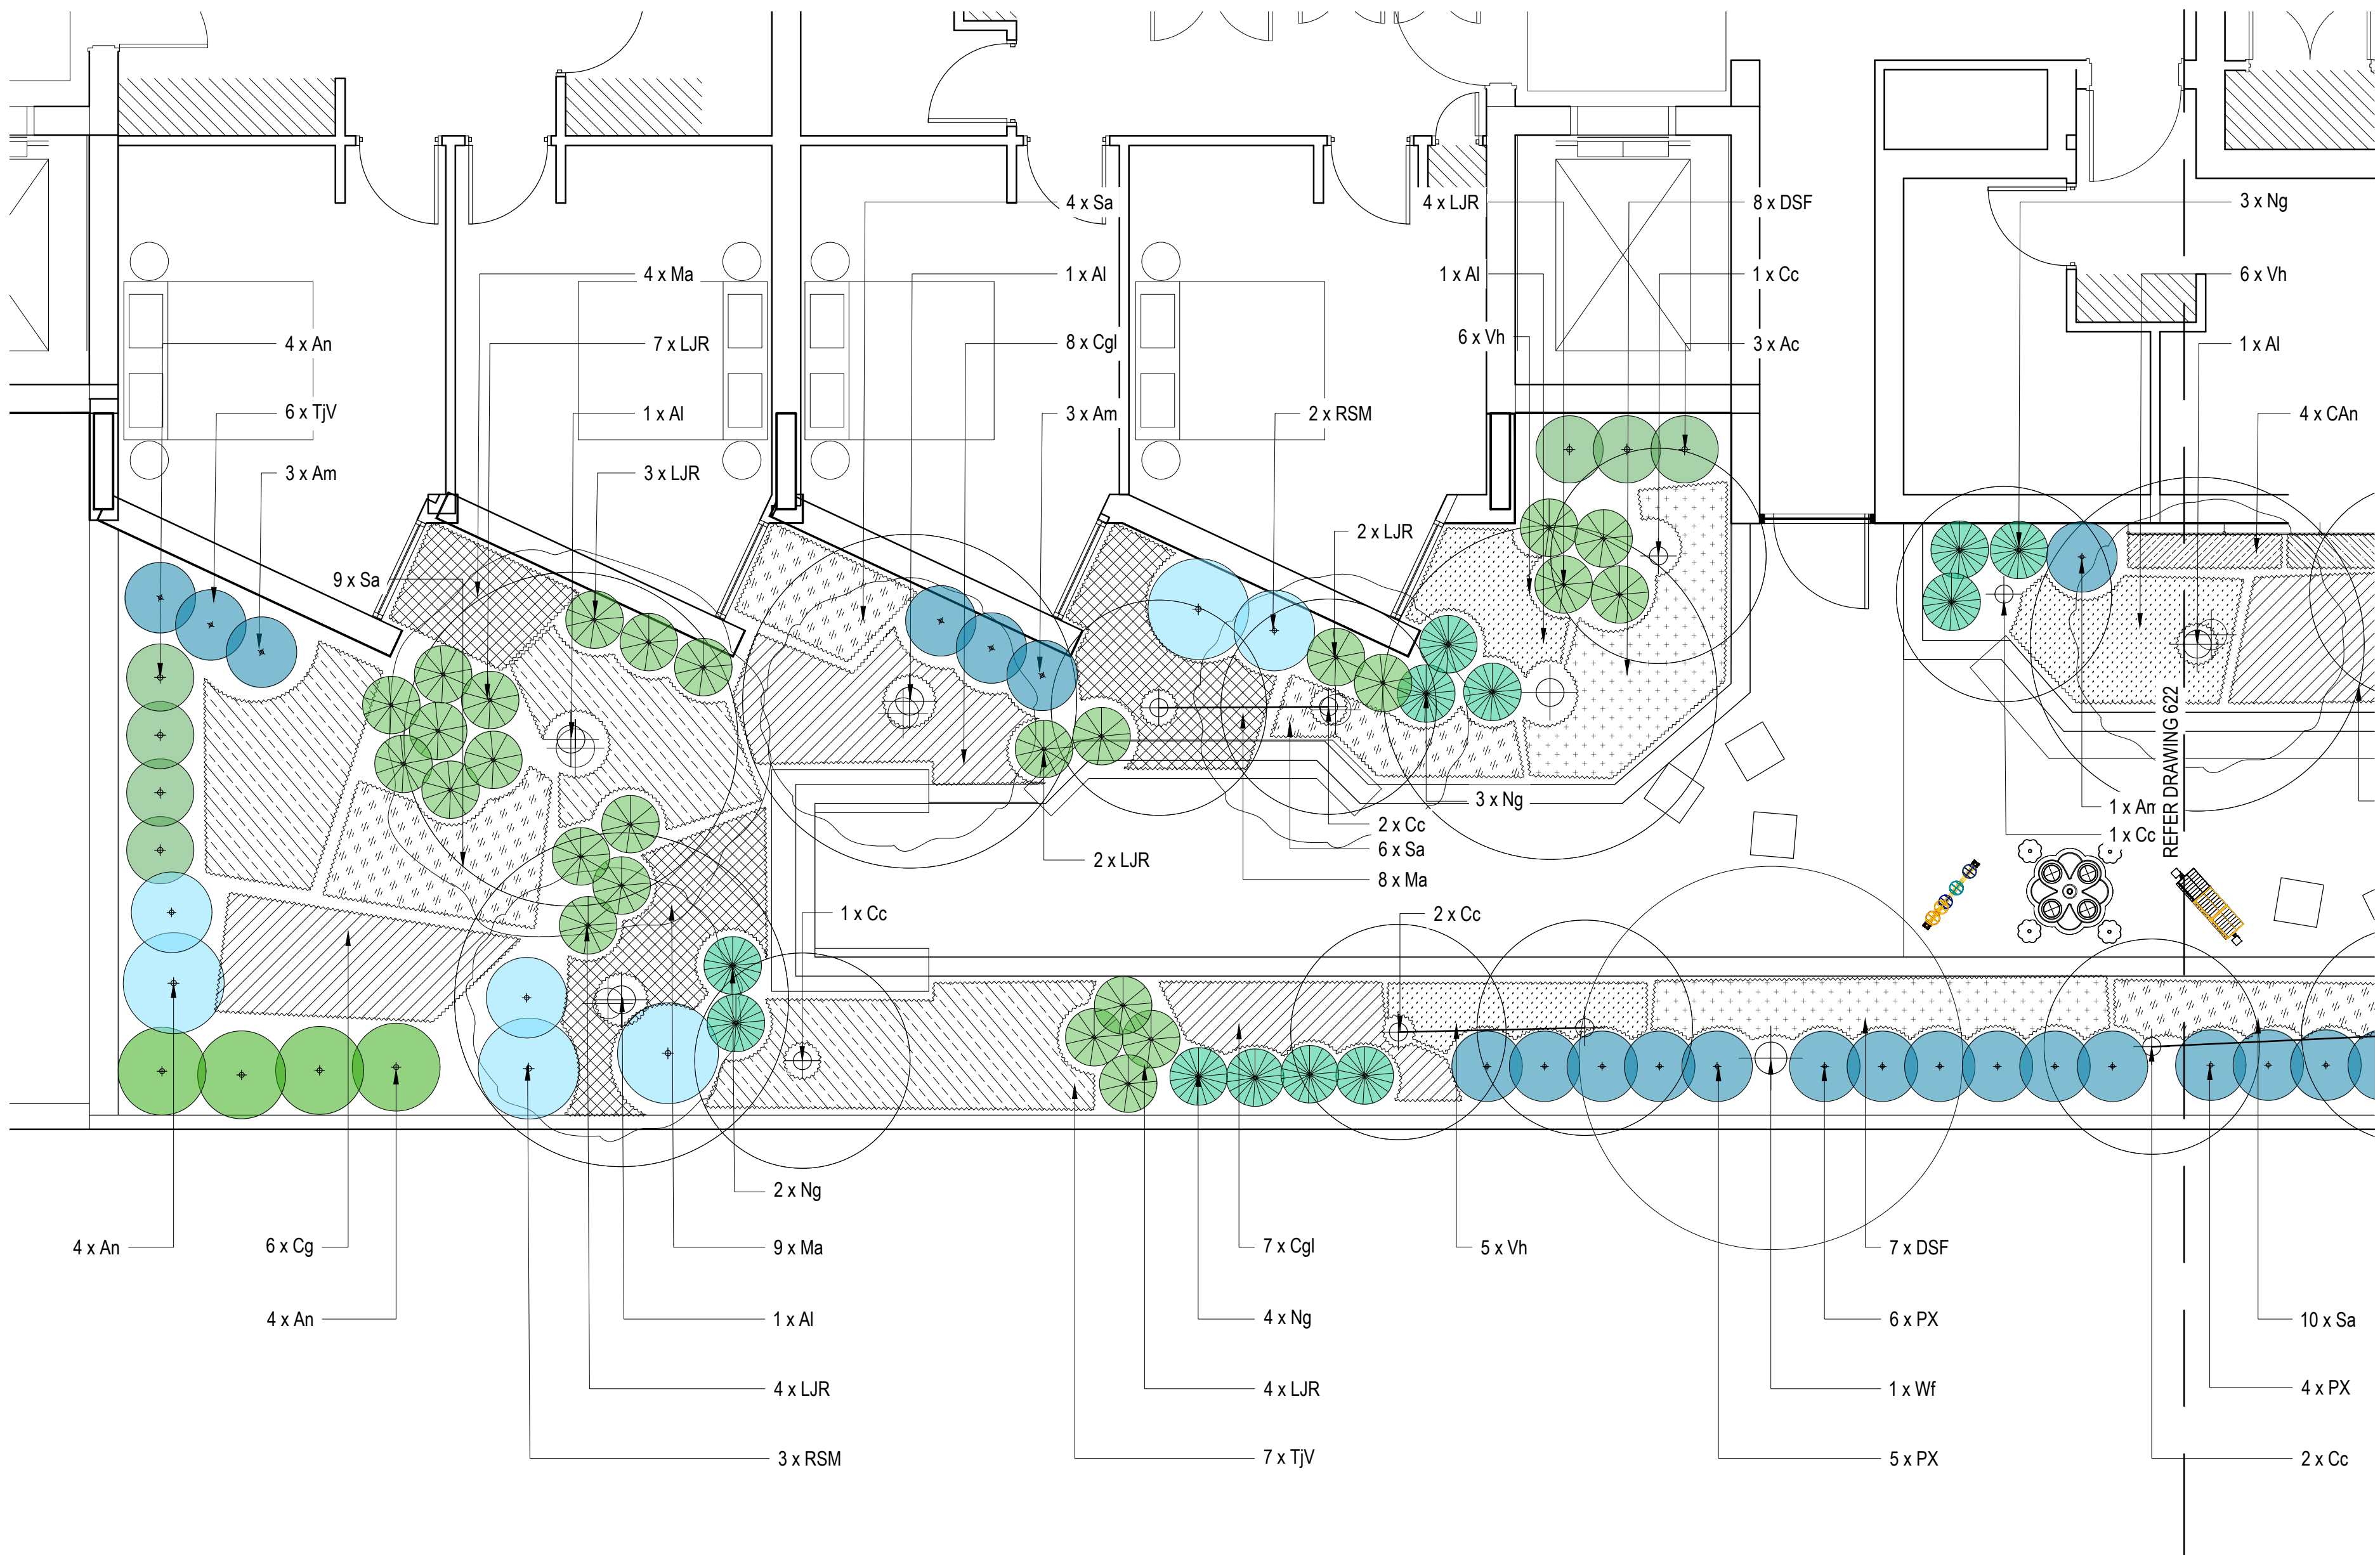

138 MAROUBRA RD,
MAROUBRA

LINDSAY BENNELONG

SIZES OF AND DIMENSIONS TO ANY SERVICE
ELEMENTS ARE INDICATIVE ONLY. ACTUAL
SIZES/DIMENSIONS TO BE CONFIRMED ON SITE.


E - Preliminary | CA - Council Approval | T - Tender | CON - Construction

LEVEL 2 - PLANTING PLAN



DRAWING NUMBER	REVISION
2522093-622	02

This is a detailed architectural floor plan of a building. The plan shows various rooms, including offices, a central staircase, and a large open area on the right. A blue rectangular box highlights a specific room labeled '622'. This room is located in the lower right quadrant of the plan, adjacent to a large open area with circular patterns. The room '622' contains a desk, a chair, and a small table with two chairs. The overall layout is complex, with many interconnected spaces and a central vertical corridor.

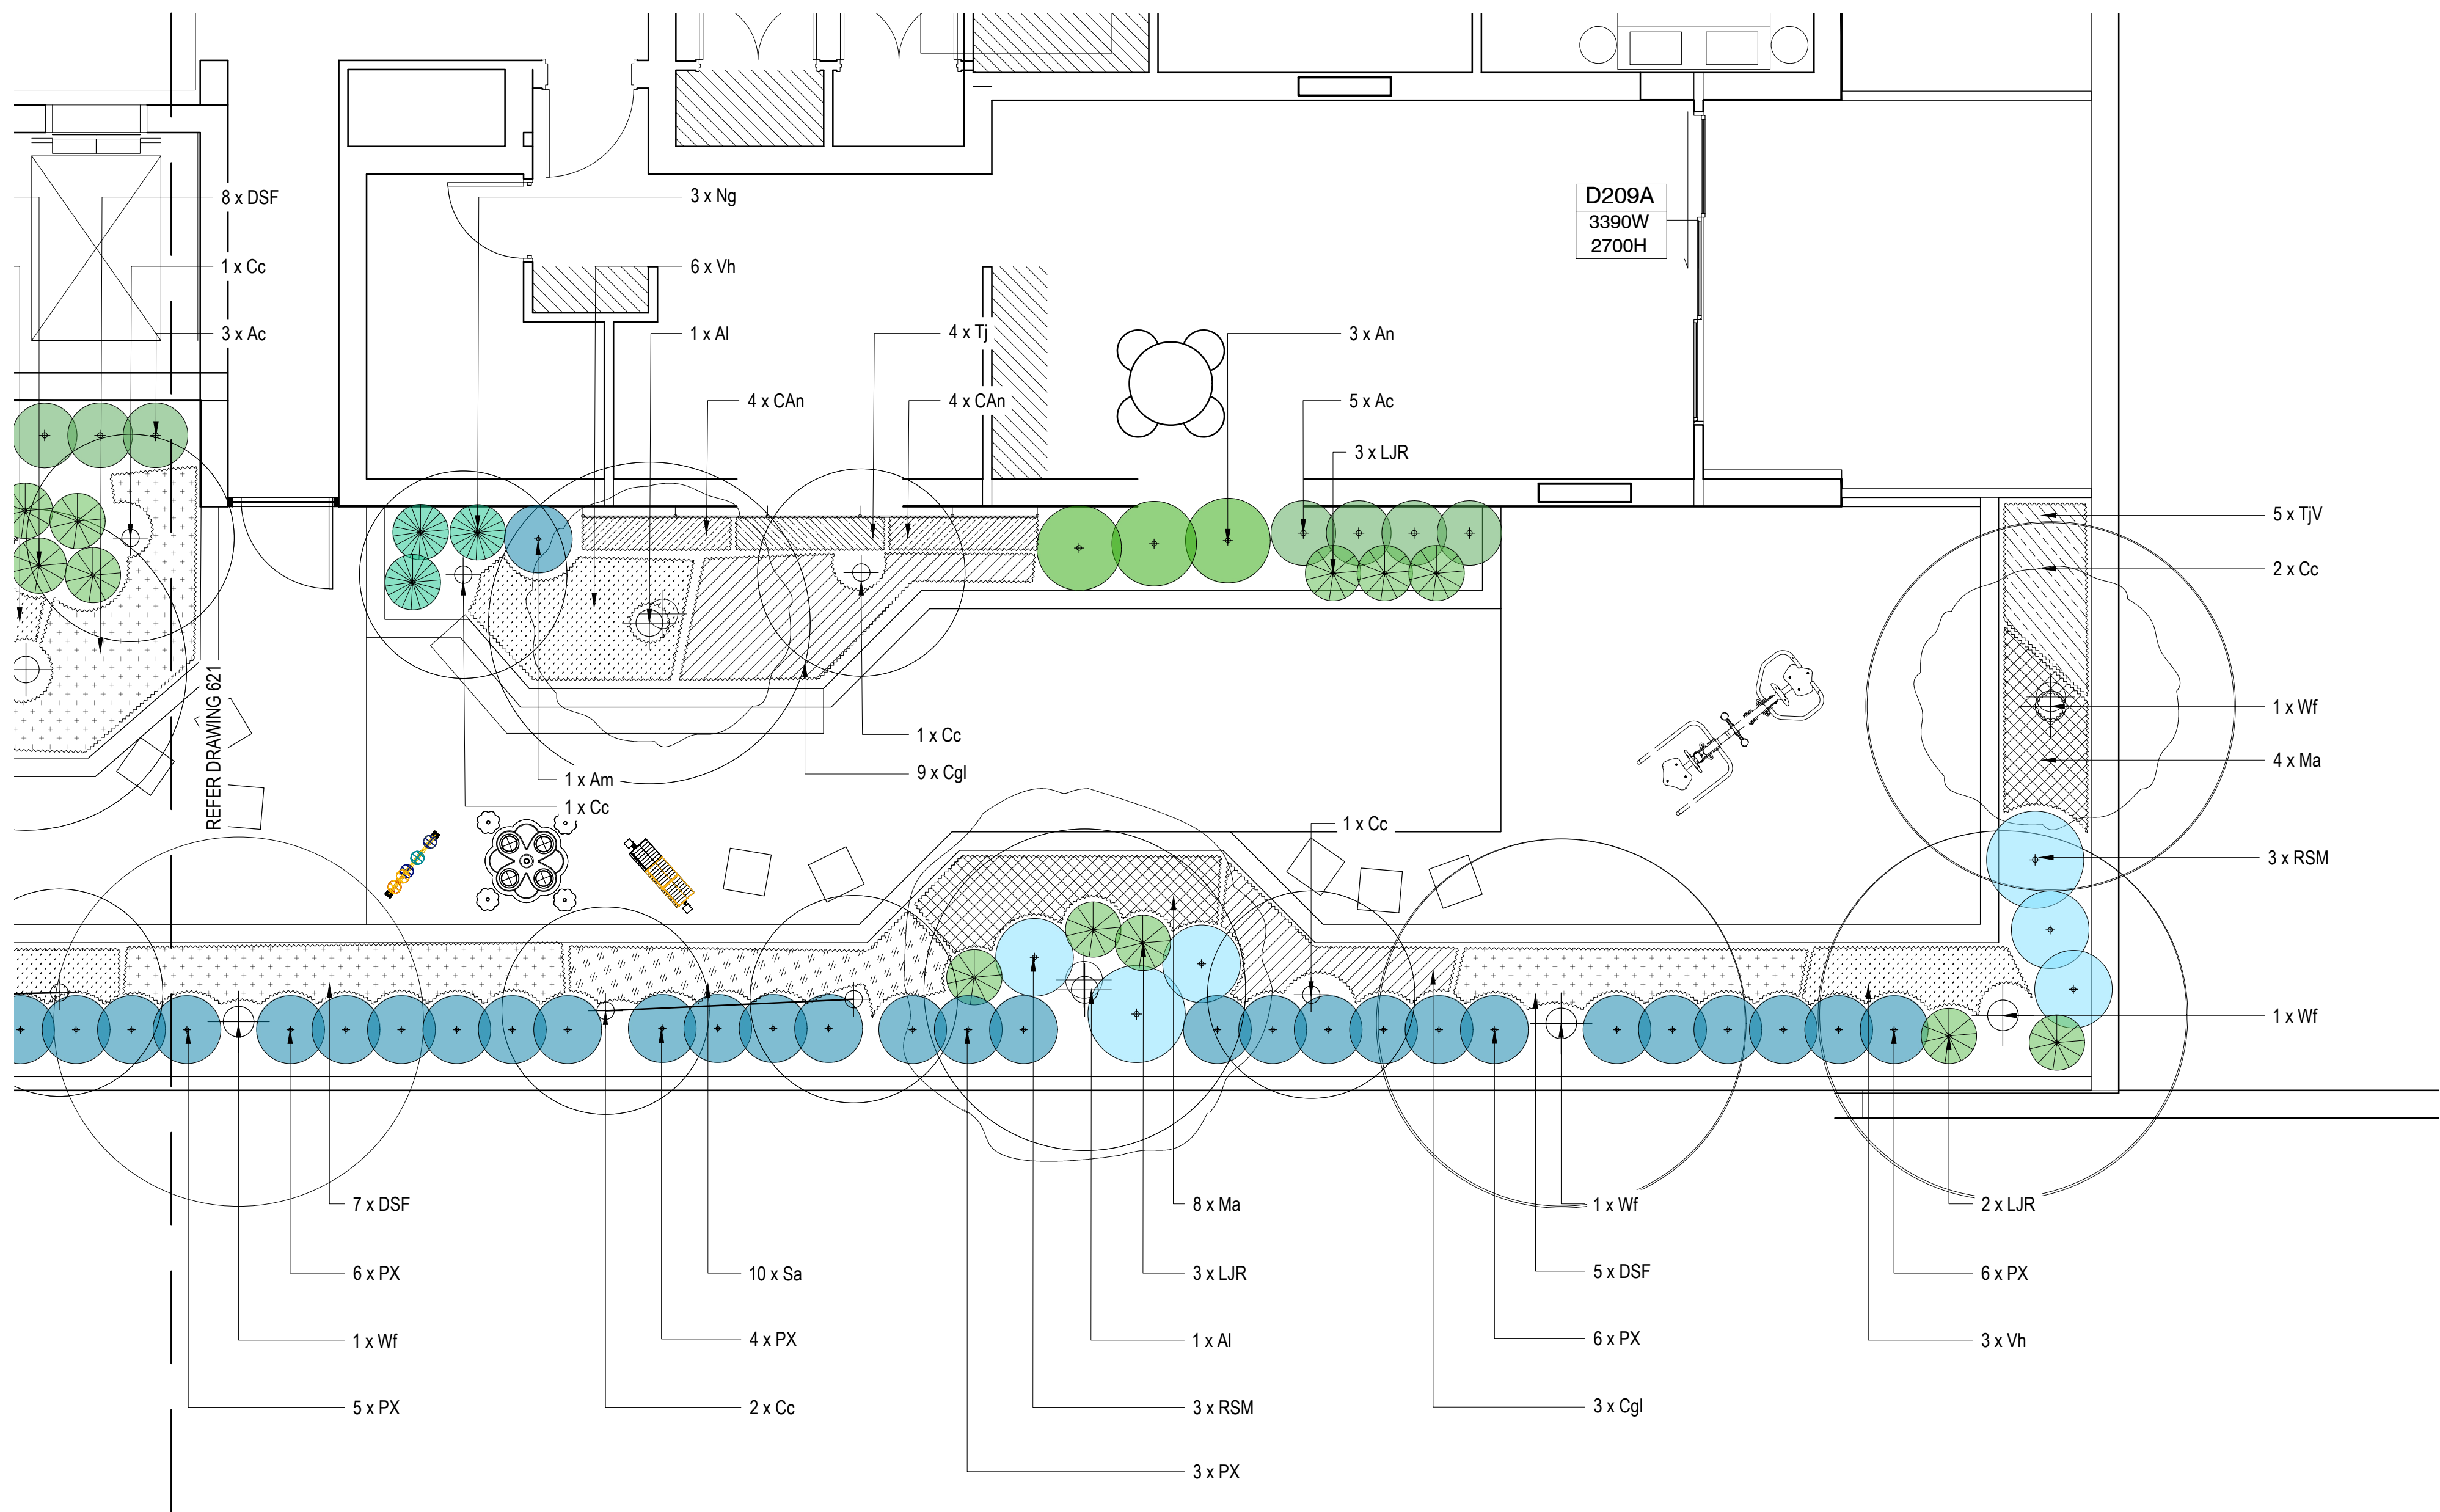

information displayed, transmitted or carried within this drawing is protected by Copyright and Intellectual Property laws.

If the information contained in this document is confidential, the recipients of this document are prohibited from disclosing the information herein to any person without the written consent of Place Design Group.

Annotated dimensions take precedence over any measures of scale.

For all dimensions on site prior to construction.

This drawing is prepared with permission a combination of specialist and other consultant(s) input and linkwork.

Dominant specialist and consultant information contained within this document is referenced from their supplied documentation and is contained in this document as indicative only and not for construction or certification purposes.

138 MAROUBRA RD,
MAROUBRA

LINDSAY BENNELONG

SIZES OF AND DIMENSIONS TO ANY SERVICE
ELEMENTS ARE INDICATIVE ONLY. ACTUAL
SIZES/DIMENSIONS TO BE CONFIRMED ON SITE.

E - Preliminary | CA - Council Approval | T - Tender | CON - Construction

ROOF TERRACE - PLANTING PLAN

