





01 SITE PLAN 01 (Rev05)  
NORTH BYRON PARKLANDS  
SCALE 1:500 @ A1

| REVISION | ISSUE DATE | CHANGE               |
|----------|------------|----------------------|
| 01       | 4/09/2017  | CH-01 Amended Status |
| 02       | 8/09/2017  | CH-02 Amendments     |
| 03       | 6/10/2017  | CH-04 Amendments     |
| 04       | 13/11/2017 | CH-05 Amendments     |
| 05       | 17/11/2017 | CH-07 Amendments     |

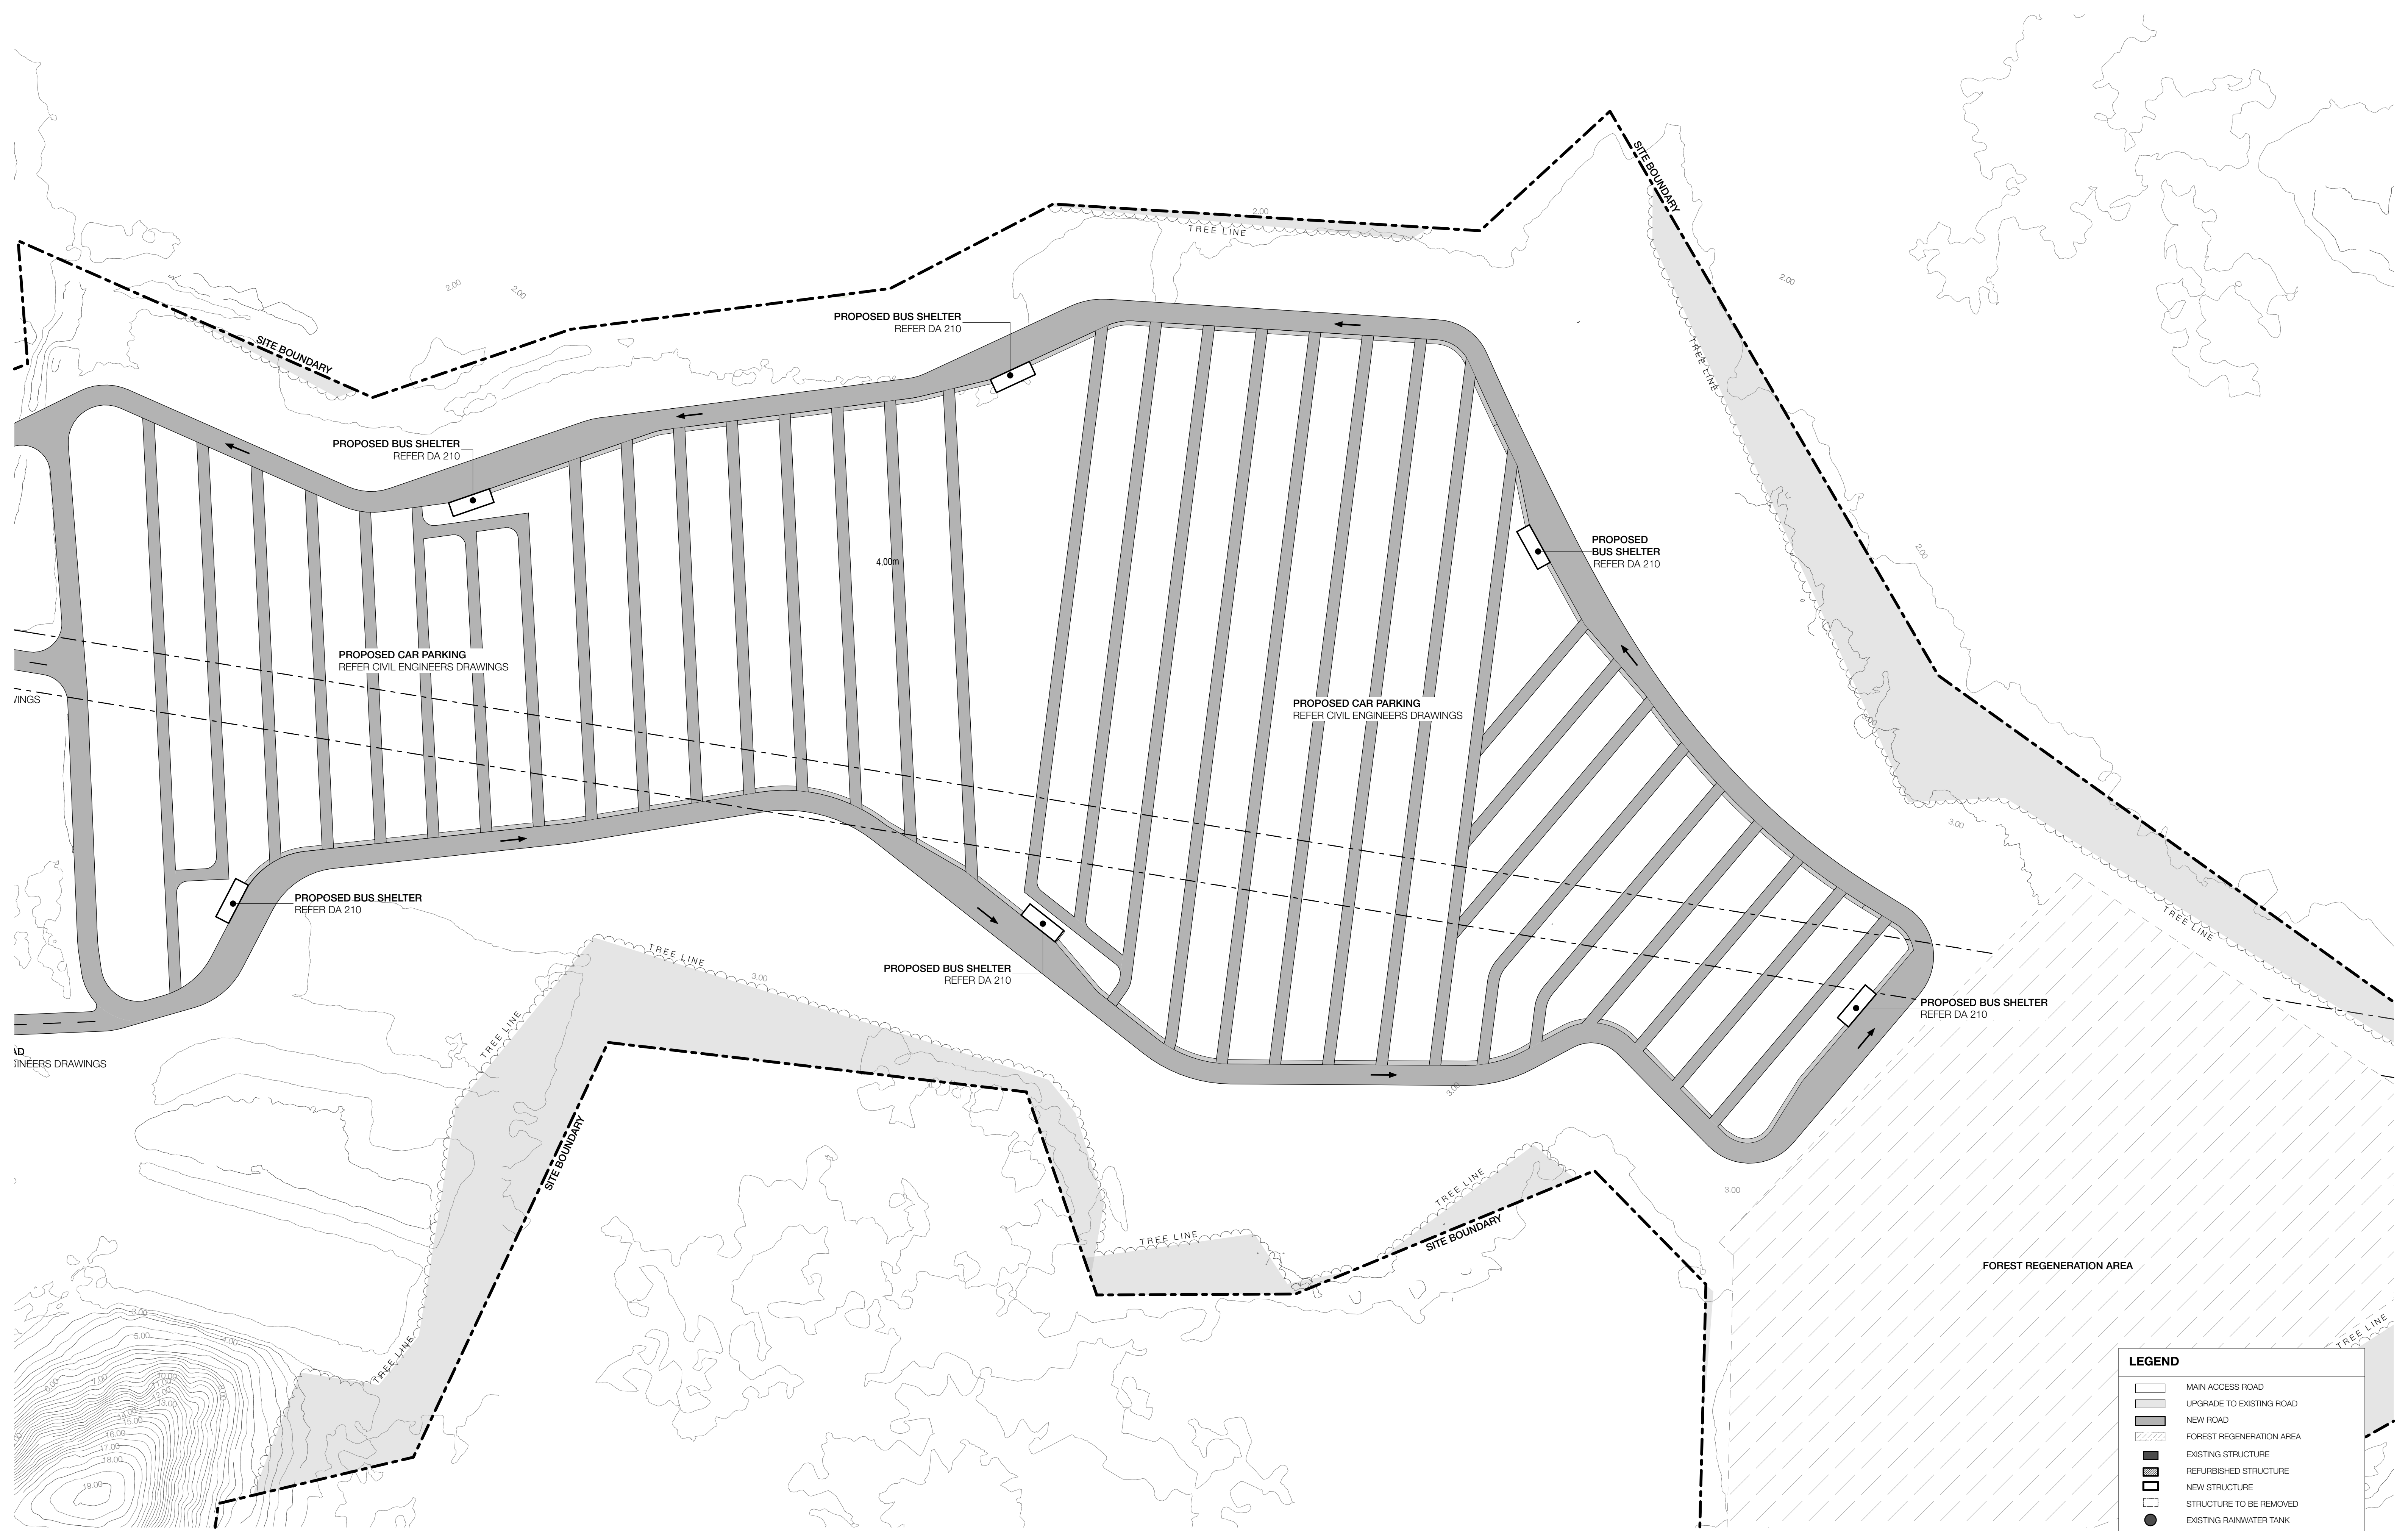

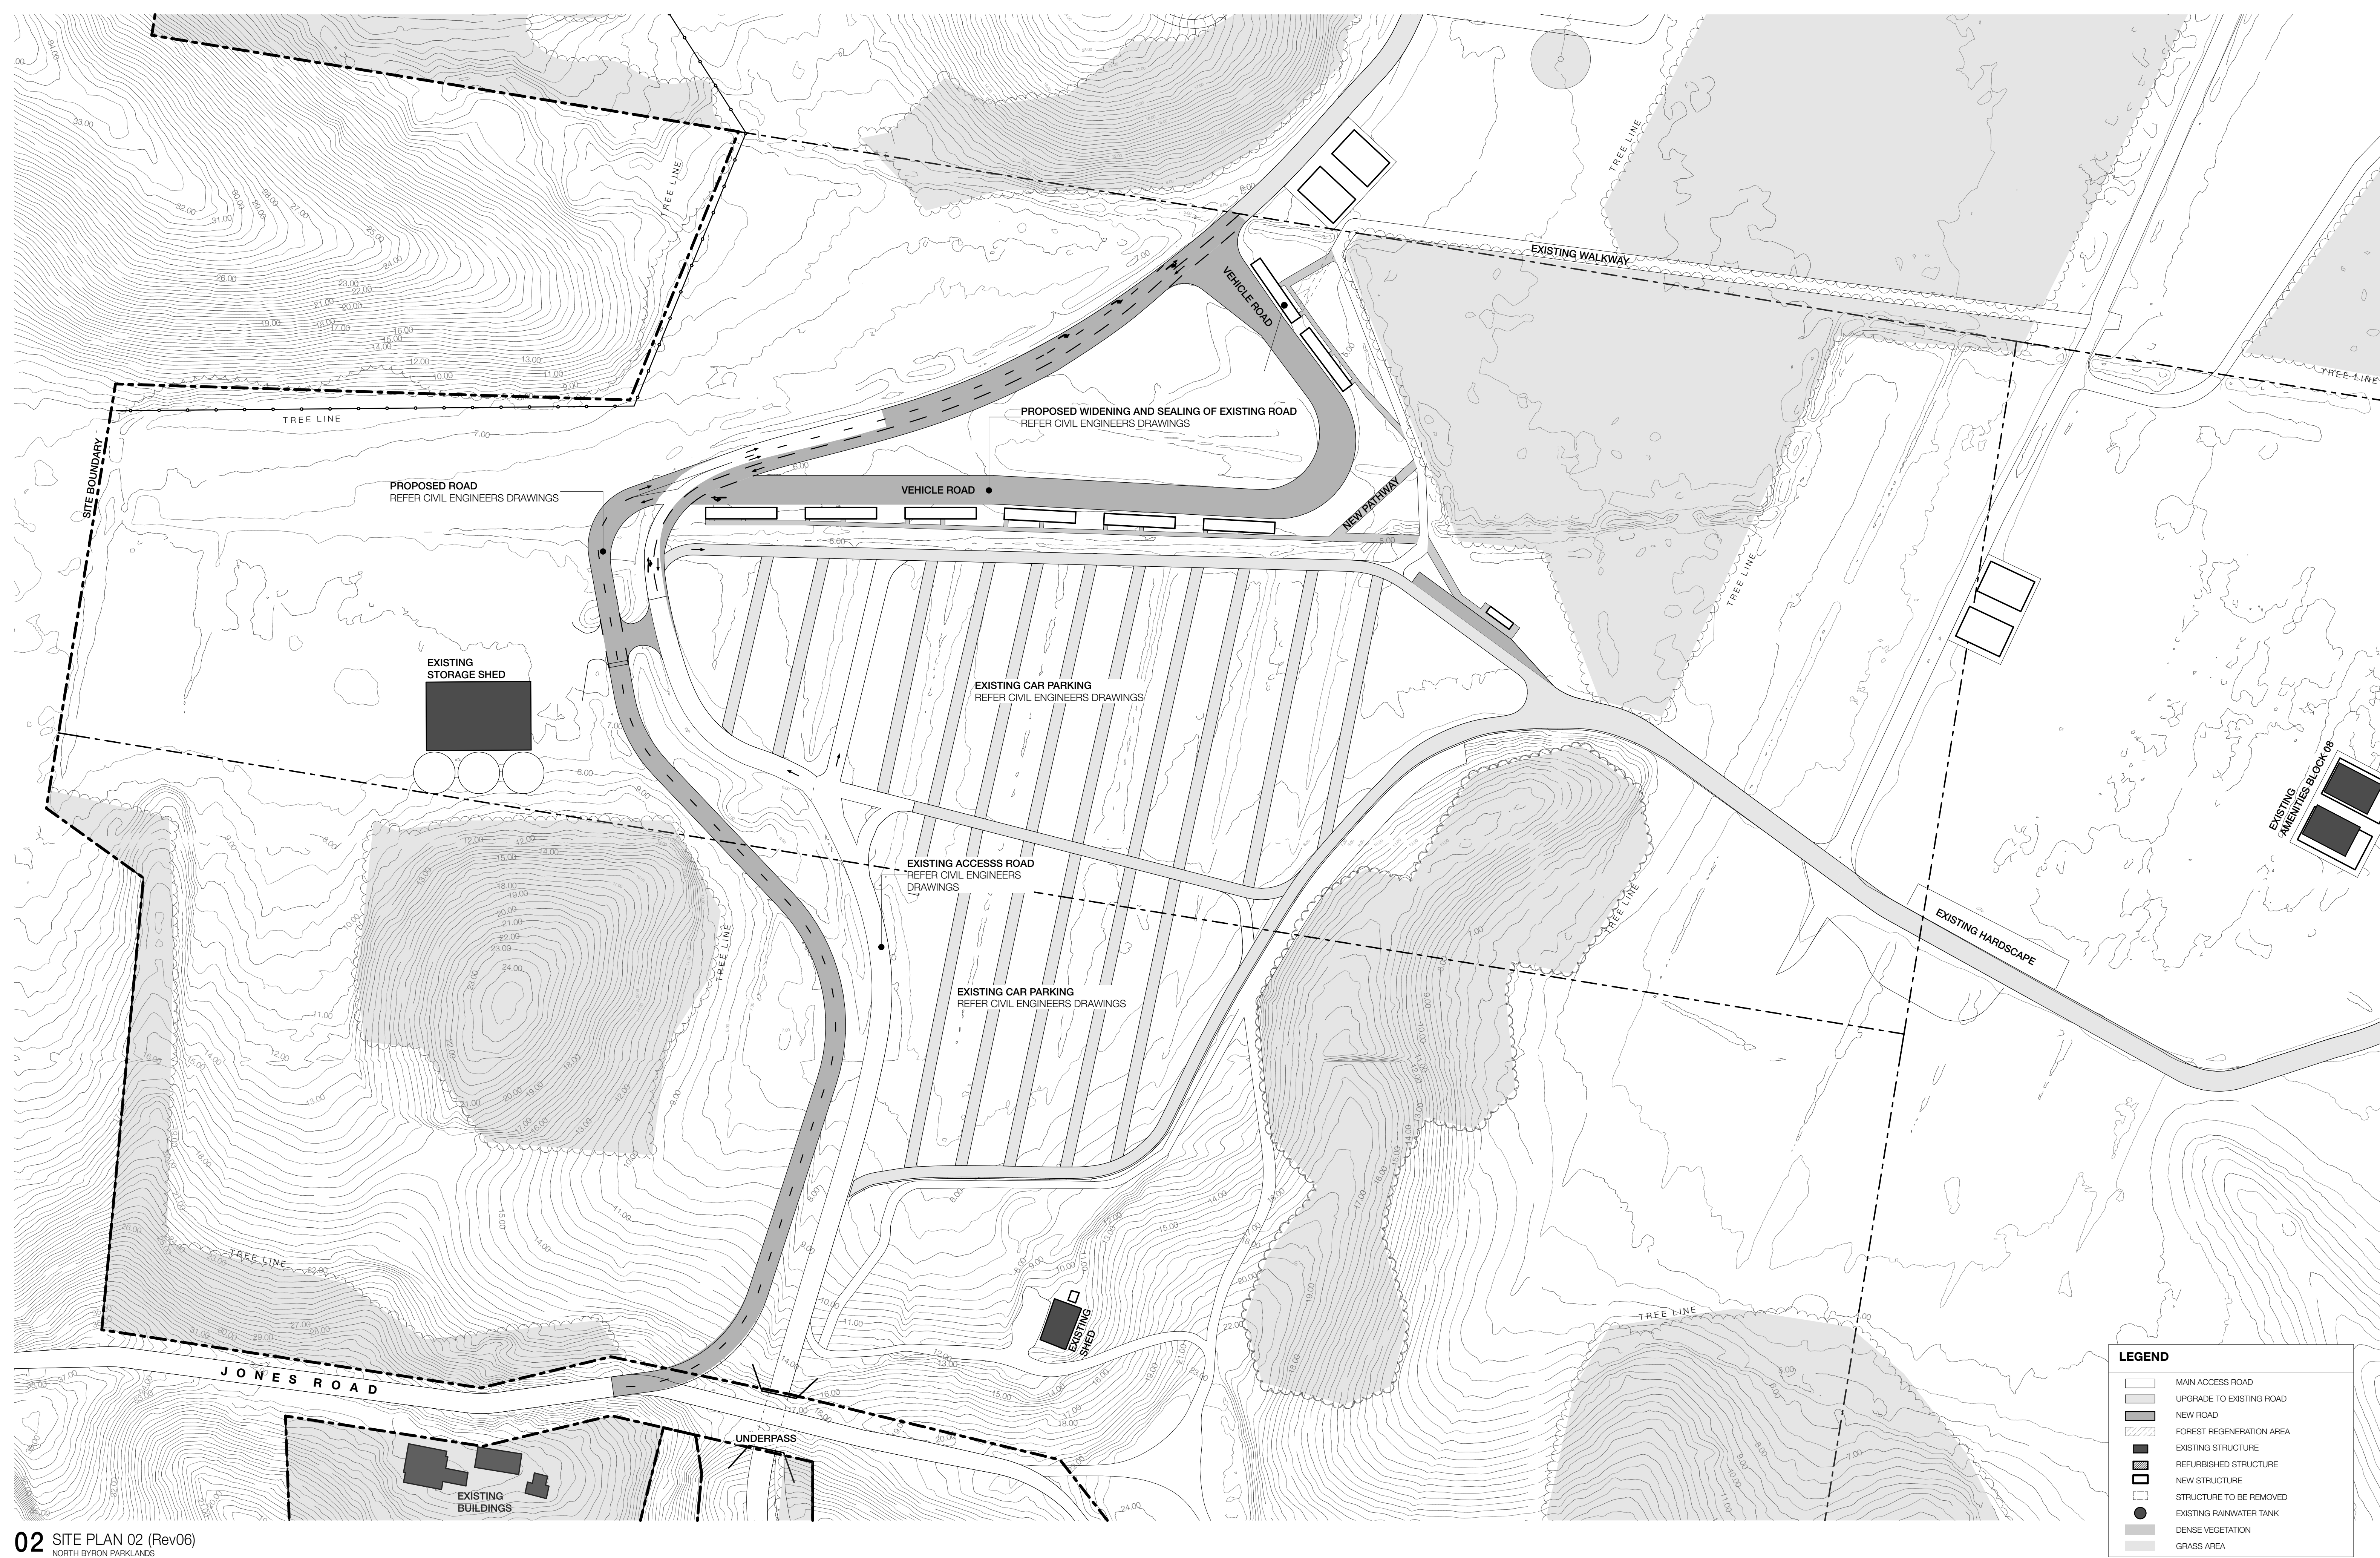


02 SITE PLAN 02 (Rev06)  
NORTH BYRON PARKLANDS  
SCALE 1:1000 (A1)

| REVISION | ISSUE DATE | CHANGE           |
|----------|------------|------------------|
| 02       | 8/09/2017  | CH-02 Amendments |
| 03       | 28/09/2017 | CH-03 Amendments |
| 04       | 6/10/2017  | CH-04 Amendments |
| 05       | 13/11/2017 | CH-05 Amendments |
| 06       | 16/11/2017 | CH-06 Amendments |

|   |                                       |                    |                             |                   |
|---|---------------------------------------|--------------------|-----------------------------|-------------------|
| PROJECT<br>NORTH BYRON PARKLANDS<br>FOR<br>BYRON VENUE MANAGEMENT PTY LTD.<br>BY<br>DOMINIC FINLAY-JONES BANGALOW AUSTRALIA | DRAWING TITLE<br>SITE PLAN 02 (Rev06) | DATE<br>16/11/2017 | SCALE<br>1:1000<br>SCALE A1 | PROJECT<br>DA 102 |
|---|---------------------------------------|--------------------|-----------------------------|-------------------|



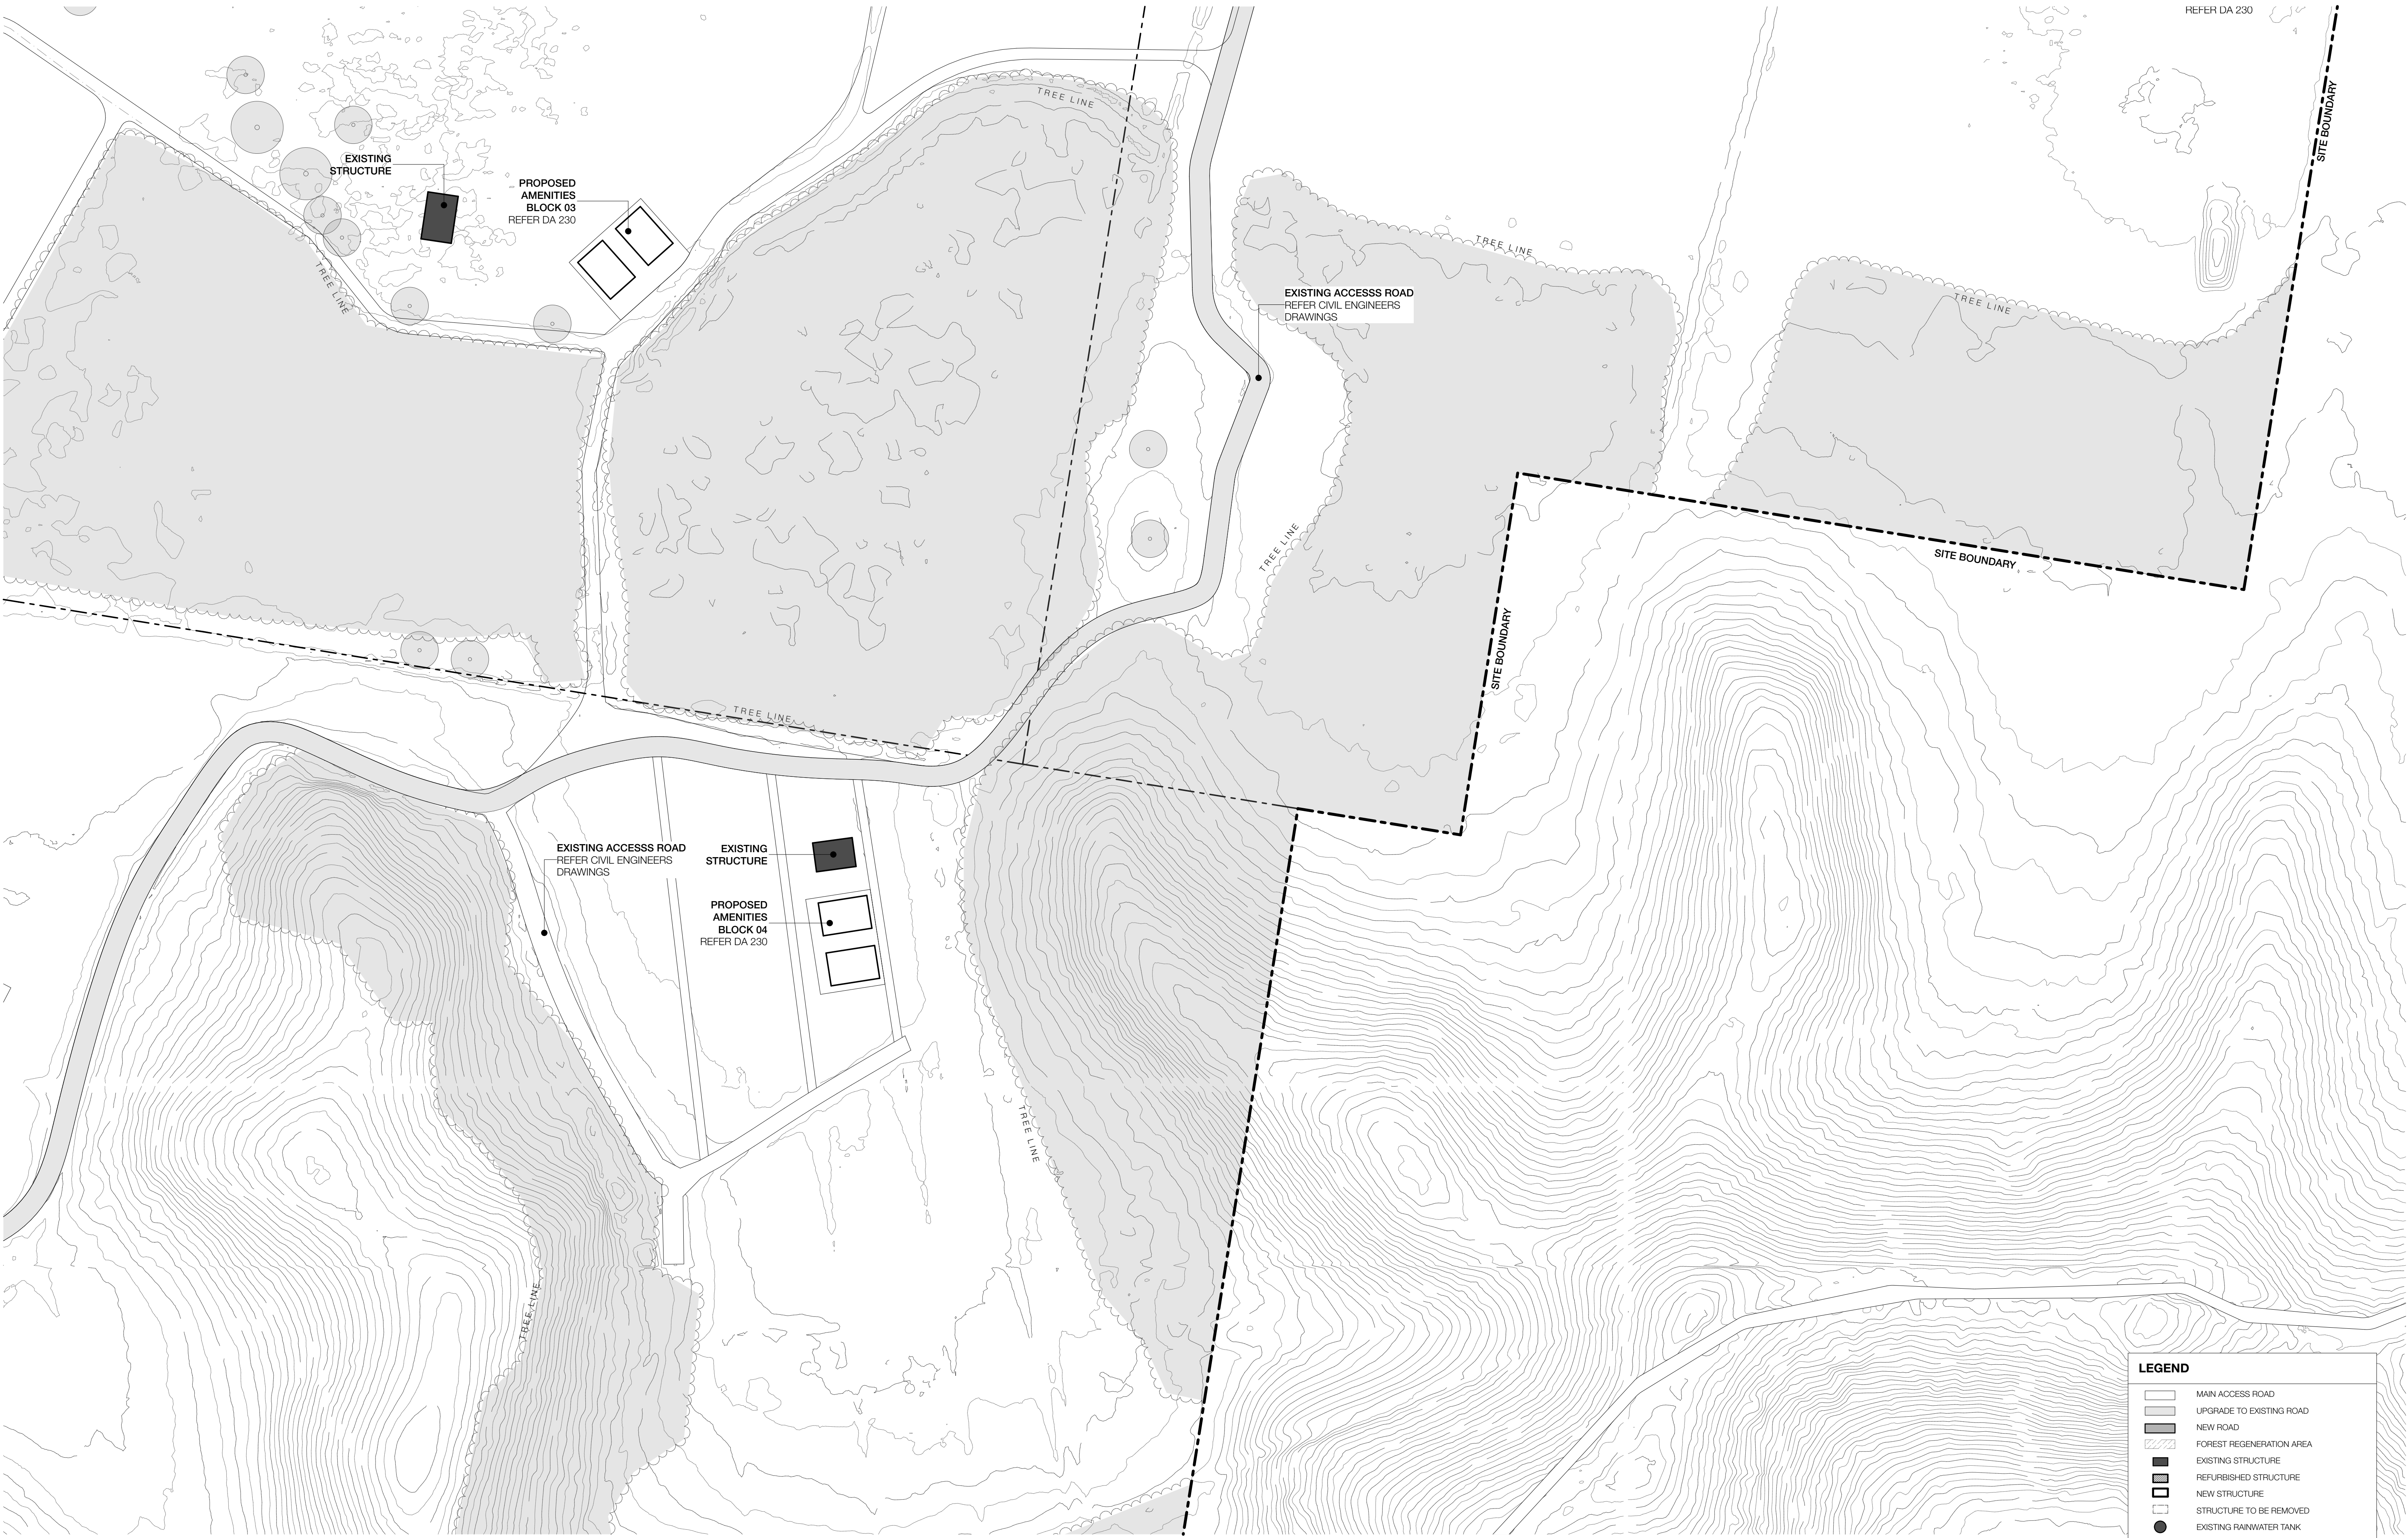

03 SITE PLAN 03 (Rev03)  
NORTH BYRON PARKLANDS  
SCALE: 1:500 AT A1

LEGEND

MAIN ACCESS ROAD

UPGRADE TO EXISTING ROAD

NEW ROAD

FOREST REGENERATION AREA

EXISTING STRUCTURE

REFURBISHED STRUCTURE

NEW STRUCTURE

STRUCTURE TO BE REMOVED

EXISTING RAINWATER TANK

DENSE VEGETATION

GRASS AREA





|                                                                       |                            |                                                                                       |             |
|-----------------------------------------------------------------------|----------------------------|---------------------------------------------------------------------------------------|-------------|
| PROJECT                                                               | DRAWING TITLE              | NORTH                                                                                 | SCALE AT A1 |
| NORTH BYRON PARKLANDS<br>FOR<br>BYRON VENUE MANAGEMENT PTY LTD.<br>AT | SITE PLAN 04 (Rev04)       |  | 1:1000      |
| DOMINIC FINLAY-JONES BANGALOW AUSTRALIA                               | DEVELOPMENT<br>APPLICATION | DRAWING NUMBER                                                                        | REVISION    |
| DOMINIC FINLAY-JONES BANGALOW AUSTRALIA                               |                            | DA 104                                                                                | 04          |