




NOTE: REFER TO
LANDSCAPE DRAWINGS FOR
SOFT LANDSCAPE DESIGN

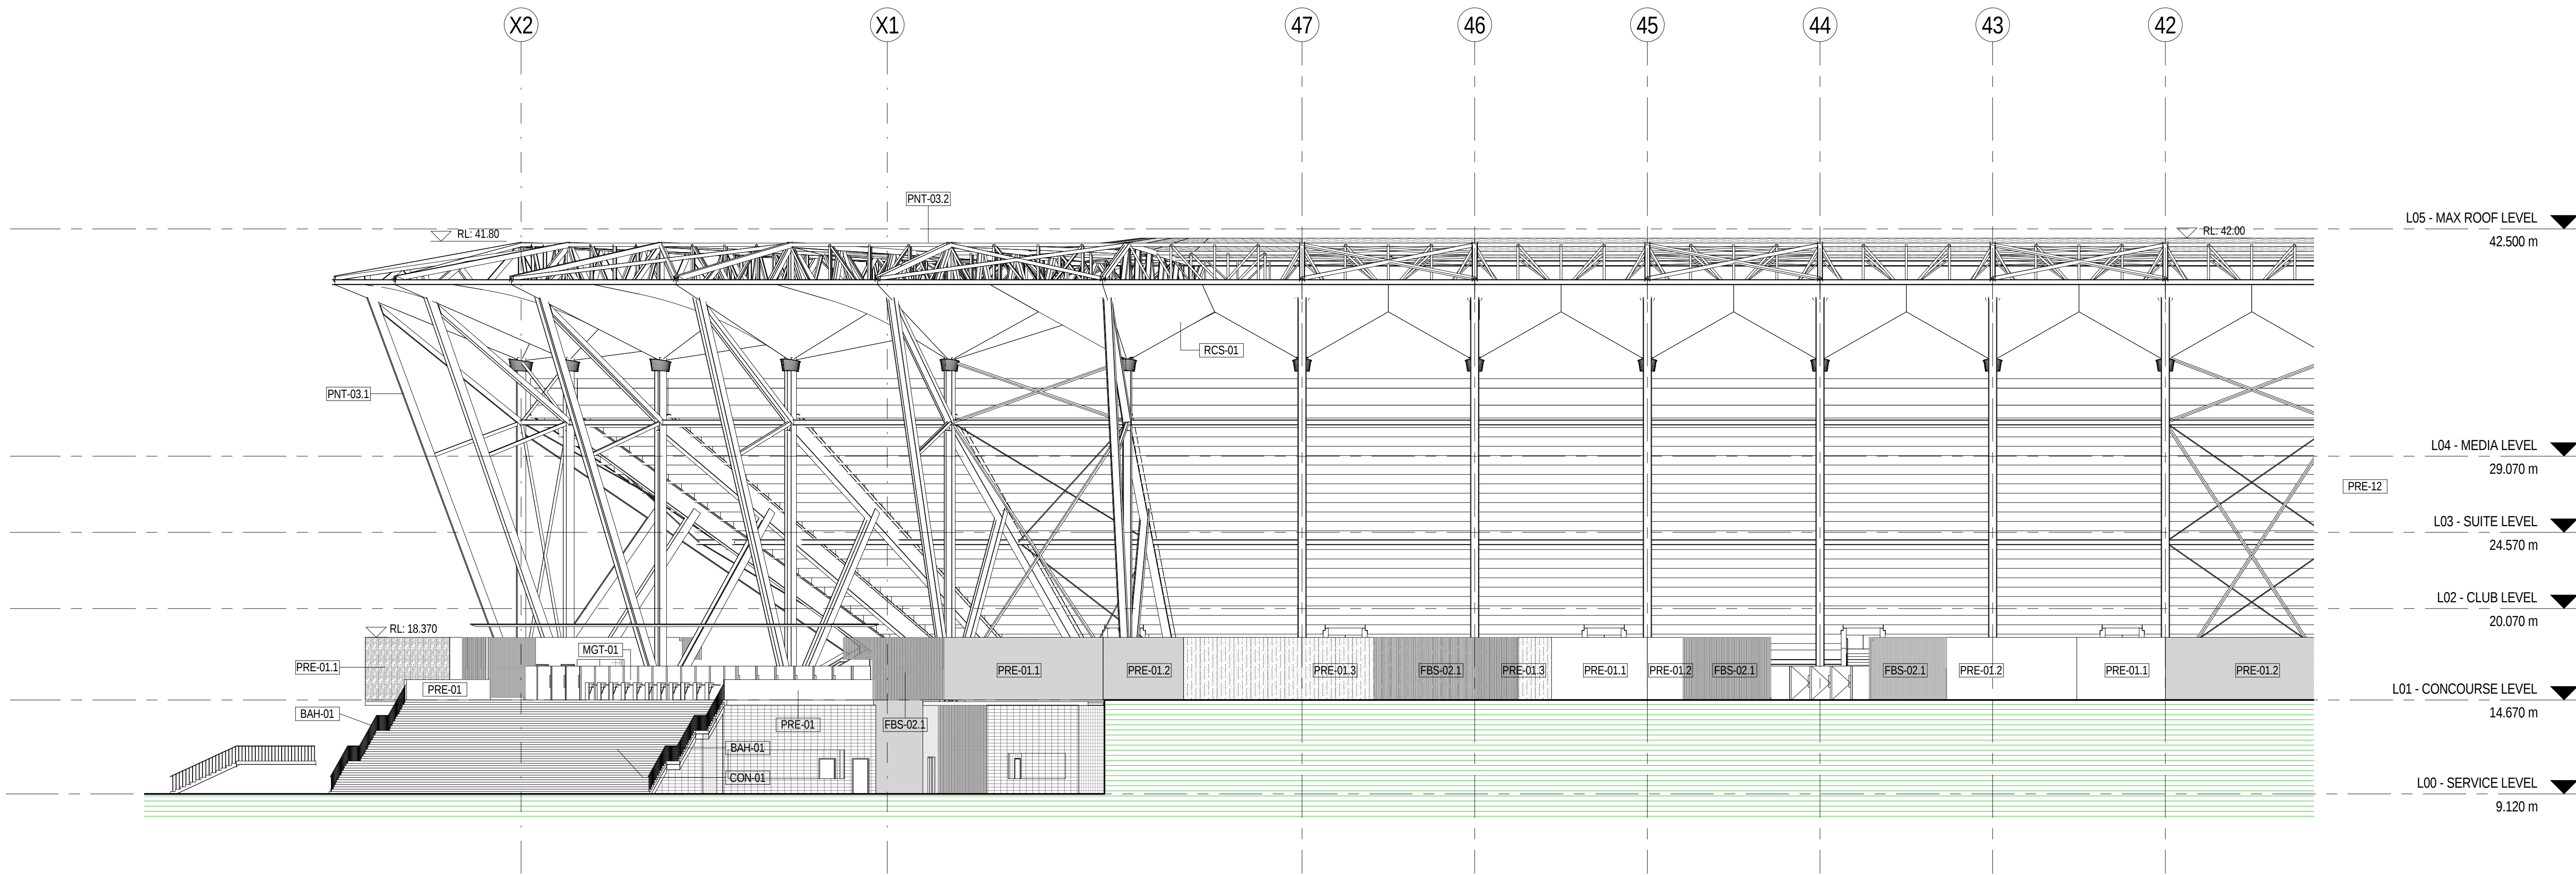

1 EAST ELEVATION - PART 1
1 : 200

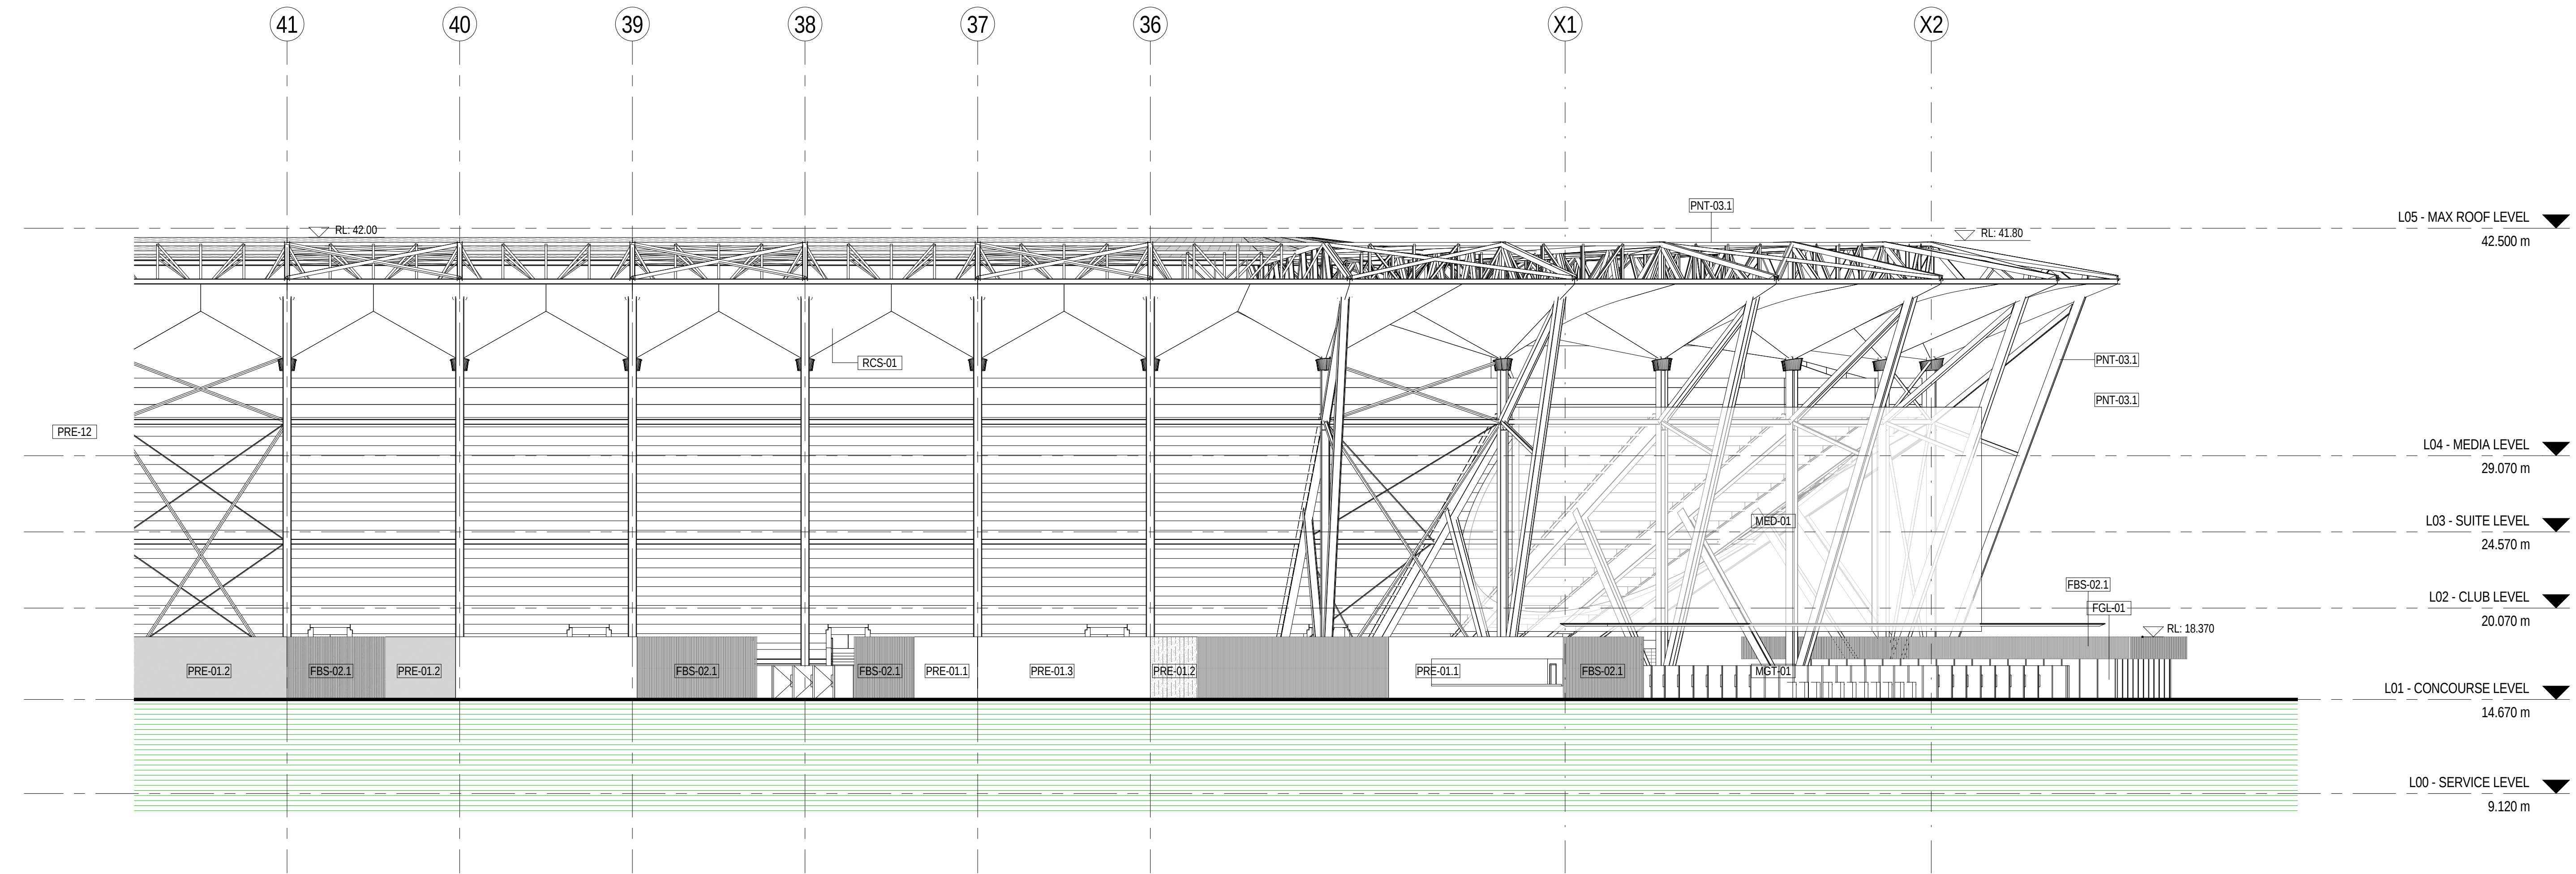

2 EAST ELEVATION - PART 2
1 : 200

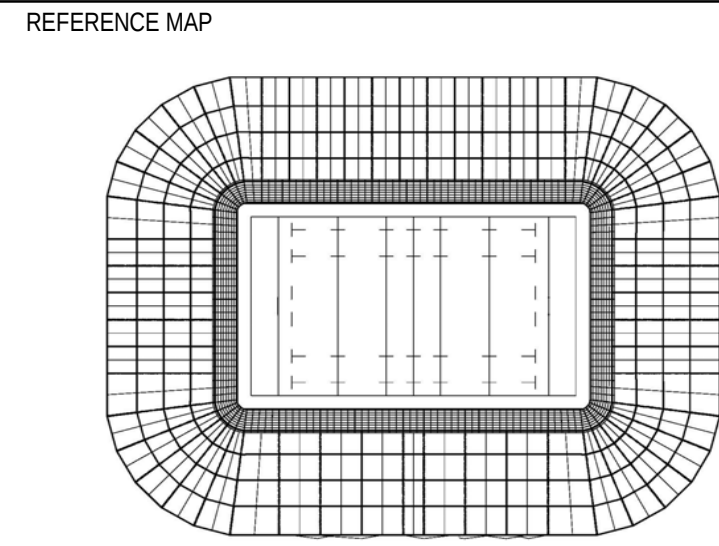

COST CONSULTANT:

LANDSCAPE ARCHITECT:
ASPECT Studios™

NOTES:
DRAWING HAS REPLACED 3.00.002

DISCLAIMER
USE FIGURED DIMENSIONS ONLY DO NOT SCALE
FROM DRAWING CHECK & VERIFY ALL DIMENSIONS
ON SITE BEFORE FABRICATION OR SET OUT.

This drawing is diagrammatic and shows general
arrangements. Any information involving measurement of the
works shall be taken from documented dimensions on the
architectural and structural drawings, workshop drawings by
others and conditions on site. The works shall comply with the
contract conditions and Statutory Regulations.

All rights reserved. This work is copyright and cannot be
reproduced or copied in any form or by any means graphic,
electronic or mechanical, including photocopying without the
written permission of Populous architects in association. Any
licence, expressed or implied, to use this document for any
purpose whatsoever is restricted to the terms of the agreement
or implied agreement between Populous and the instructing
party.

THIS DRAWING IS AN UNCONTROLLED COPY, UNLESS NOTED OTHERWISE.

REV	DESCRIPTION	DATE
1	FOR INFORMATION	03.02.2017
2	FOR INFORMATION	08.02.2017
3	FOR INFORMATION	10.02.2017
4	ISSUED FOR DA	17.02.2017
5	ISSUED FOR DA	21.02.2017
6	FOR INFORMATION	24.02.2017
7	ISSUED FOR DA	28.02.2017

ARCHITECT:

POPULOUS™
ARCHITECTS
SYDNEY
Suite 101
50 Great Buckingham Street
Parramatta, NSW 2150
AUSTRALIA
T +61 (0) 2 9634 3465
F +61 (0) 2 9639 9188
www.populous.com
E-mail: sport.au@populous.com

PROJECT
**WEST SYDNEY STADIUM
PARRAMATTA**

SHEET TITLE
**ELEVATION
PART EAST**

PROJECT NUMBER 16-7344-10	REVIEWED AB
COORDINATED NM	APPROVED SG
SCALE 100% @ AD 1 : 200	NORTH POINT

PHASE DD	DRAWING NUMBER AD 3.01.002	REVISION 7
--------------------	--------------------------------------	----------------------