



Architectural Plans

Populous

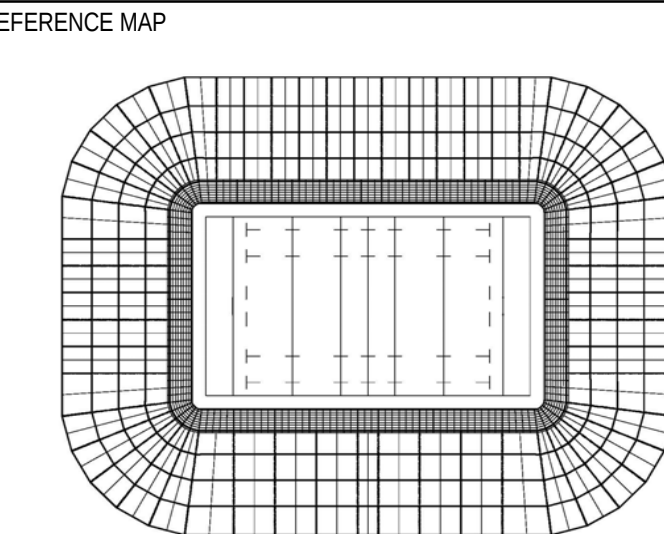

CLIENT :

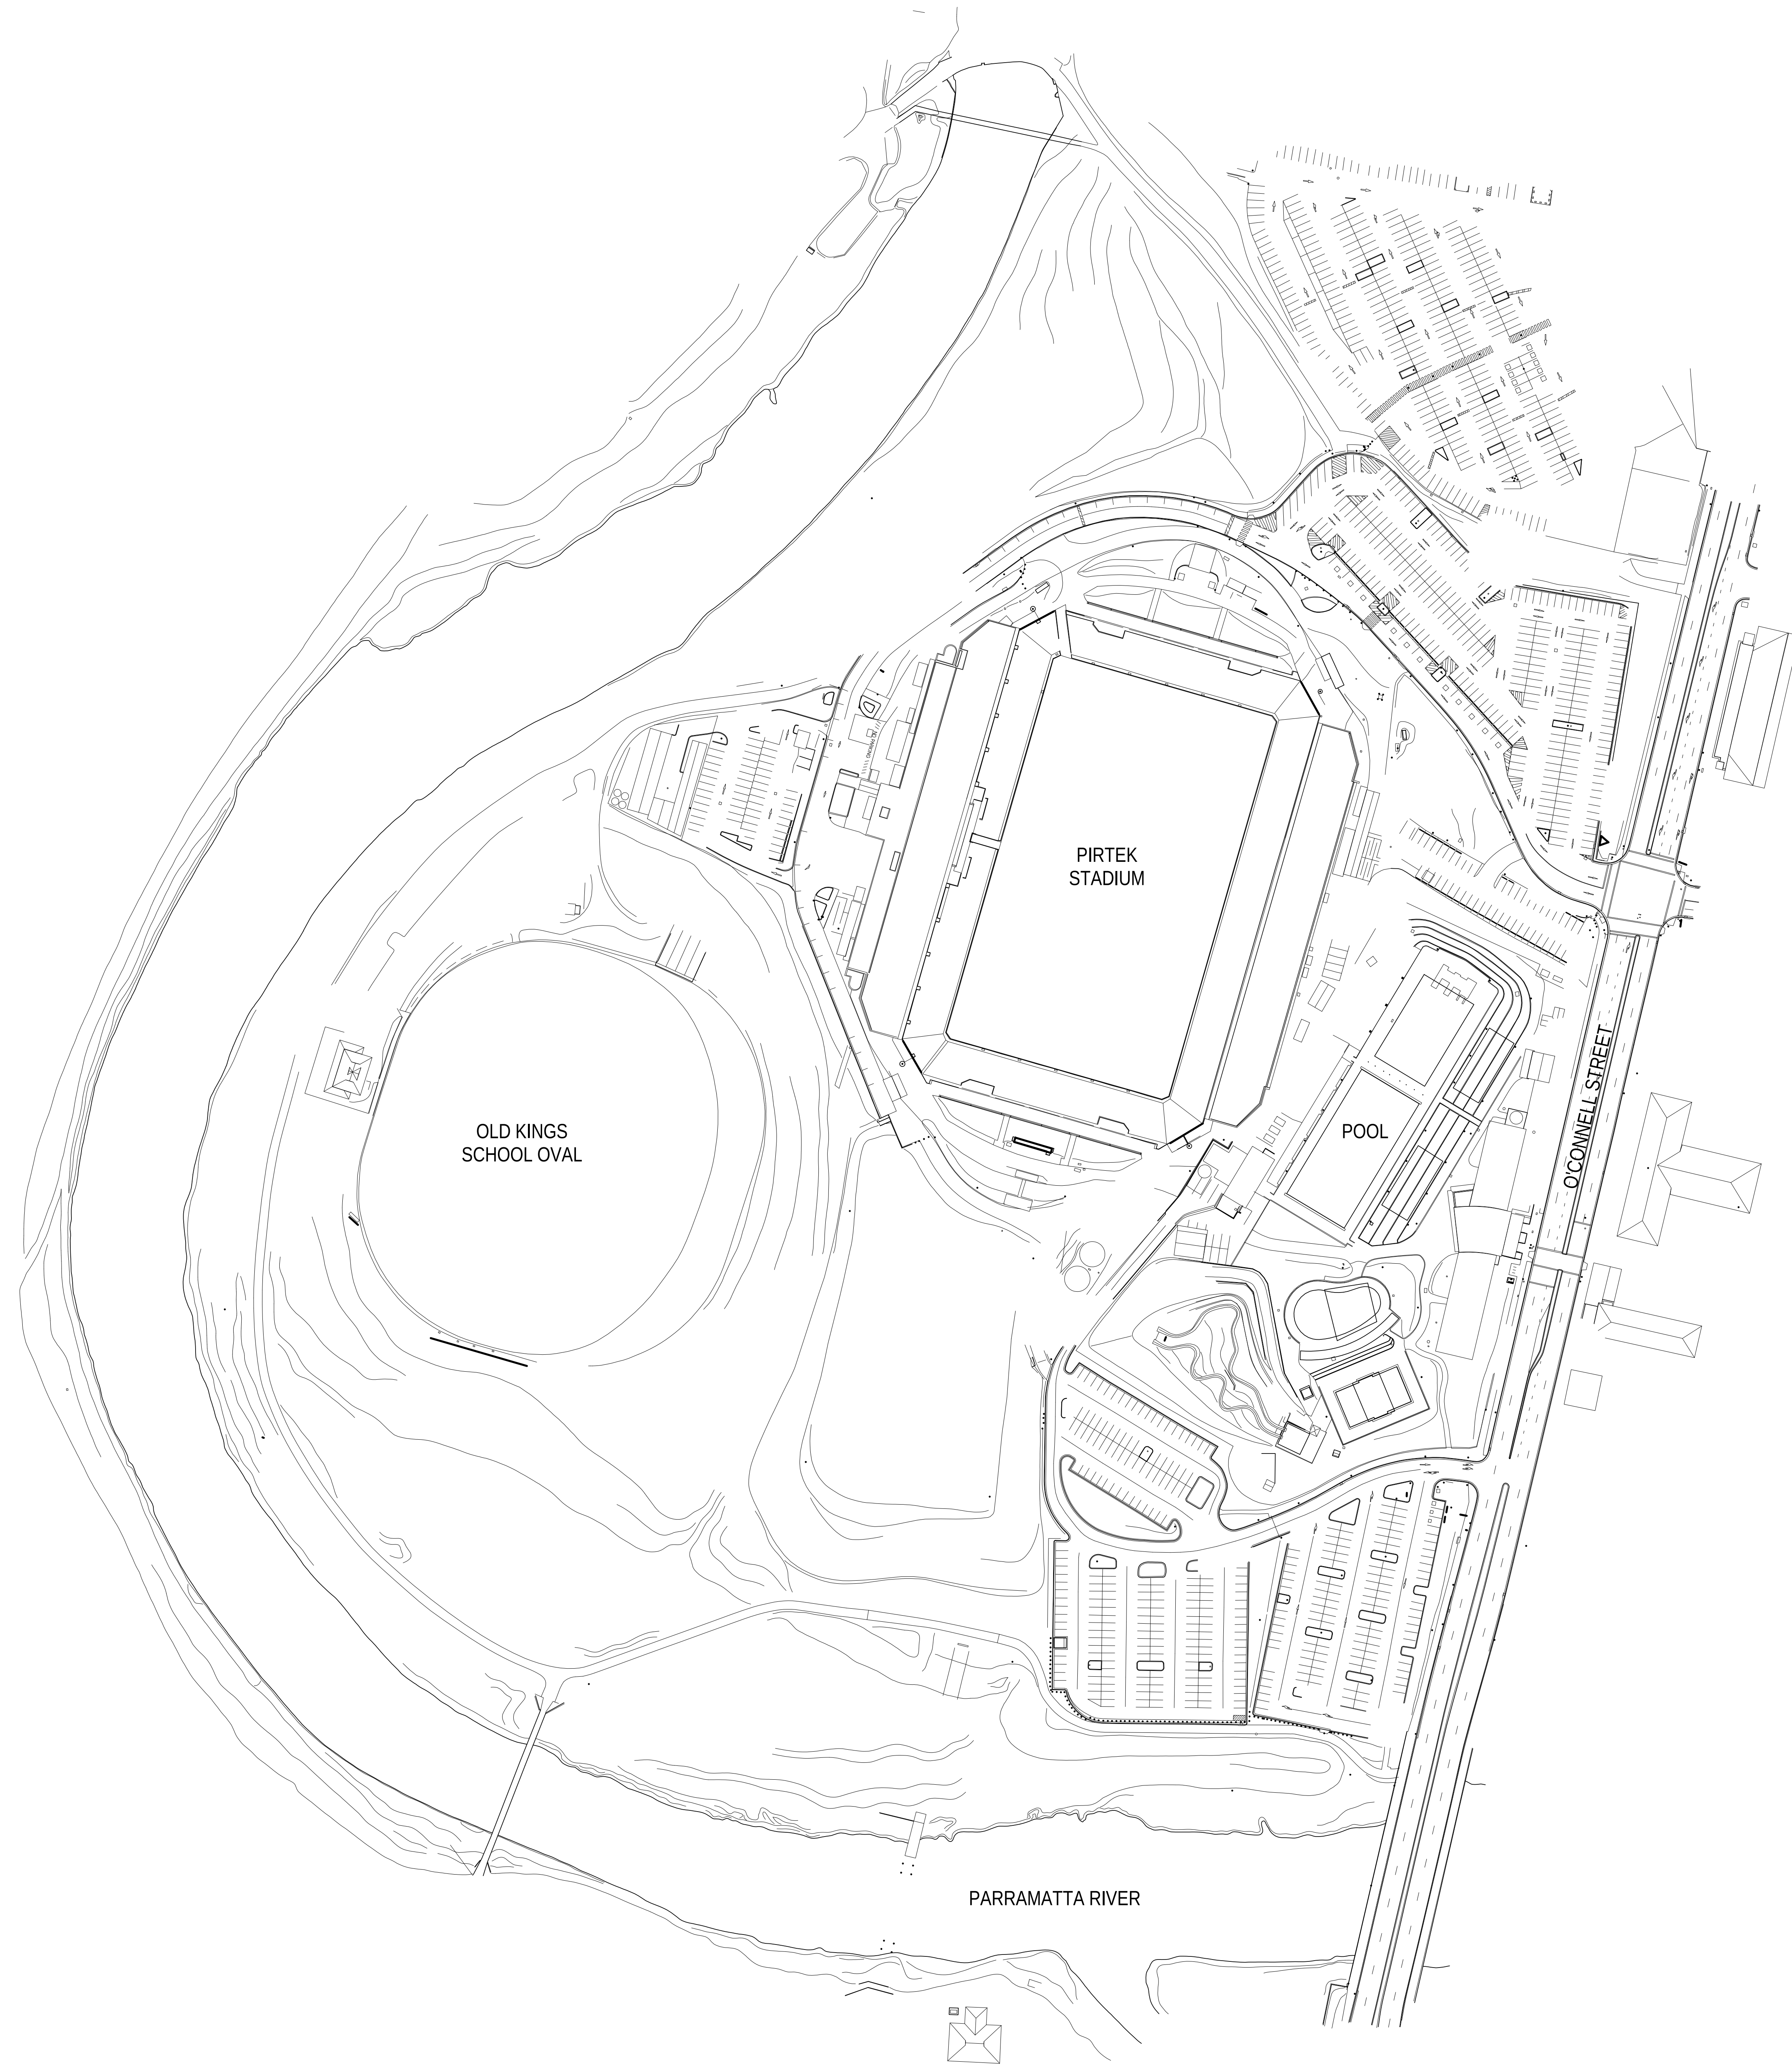

STRUCTURAL, CIVIL & SERVICES ENGINEER :



COST CONSULTANT

LANDSCAPE ARCHITECT:

ASPECT Studios™

NOTES:

DISCLAIMER

USE FIGURED DIMENSIONS ONLY DO NOT SCALE
FROM DRAWING CHECK & VERIFY ALL DIMENSIONS
ON SITE BEFORE FABRICATION OR SET OUT.

This drawing is diagrammatic and shows general arrangements. Any information involving measurement of the works shall be taken from documented dimensions on the architectural and structural drawings, workshop drawings by others and conditions on site. The works shall comply with the contract conditions and Statutory Regulations.

All rights reserved. This work is copyright and cannot be reproduced or copied in any form or by any means graphic, electronic or mechanical, including photocopying without the written permission of Populous architects in association. Any licence, expressed or implied, to use this document for any purpose whatsoever is restricted to the terms of the agreement or implied agreement between Populous and the instructing party.

THIS DRAWING IS AN UNCONTROLLED COPY, UNLESS NOTED OTHERWISE.

[illegible]

ARCHITECT:

POPULOUS®

ARN 55 072 891 893
SYDNEY
Suite 100
59 Great Buckingham Street
Redfern, NSW 2016
AUSTRALIA
t: +61(0) 2 8244 3450
f: +61(0) 7 3839 9188

www.populous.com
support.au@populous.com

E-mail: sport.au@populouys.com

PROJECT

WEST SYDNEY STADIUM
PARRAMATTA


SHEET TITLE

EXISTING SITE PLAN


PROJECT NUMBER 16-7344-10	REVIEWED AB
COORDINATED AC	APPROVED SG
SCALE 100% @ A0 1:1000	NORTH POINT

PHASE DD	DRAWING NUMBER AD 1.01.011	REVISION 4
-------------	-------------------------------	---------------

Original Sheet Size A0 -1189 x 841mm

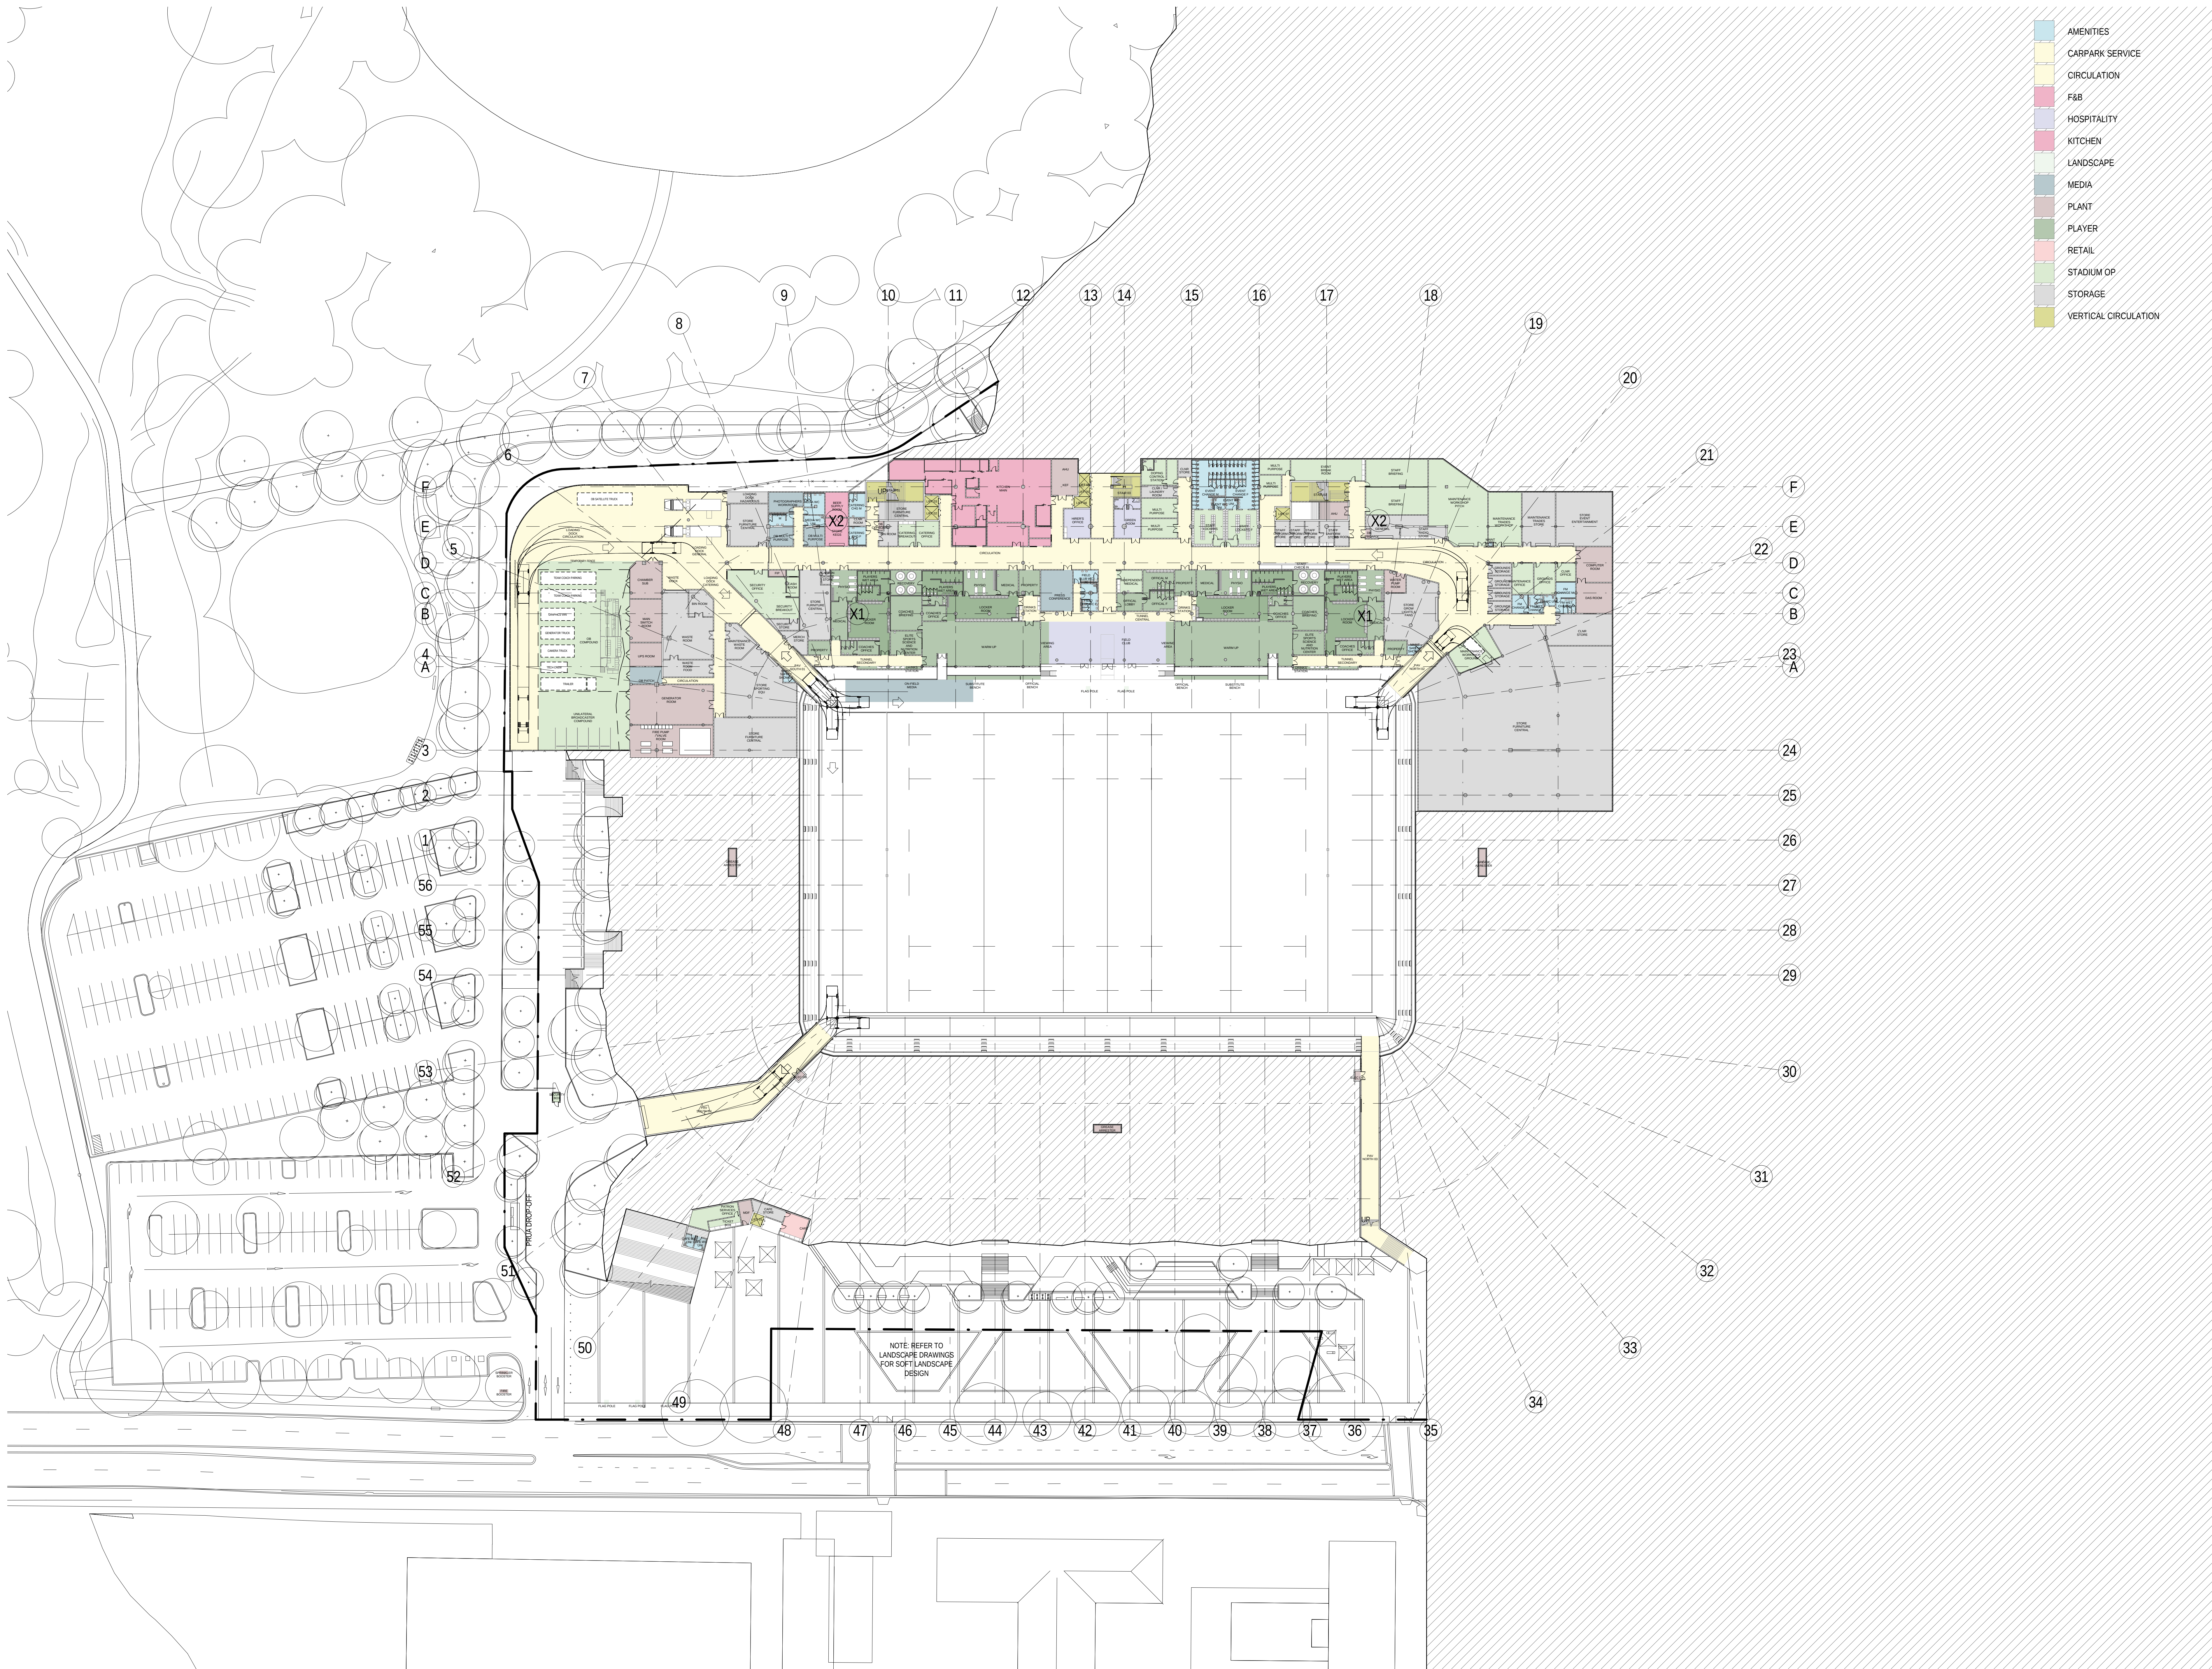

- AMENITIES
- CARPARK SERVICE
- CIRCULATION
- F&B
- HOSPITALITY
- KITCHEN
- LANDSCAPE
- MEDIA
- PLANT
- PLAYER
- RETAIL
- STADIUM OP
- STORAGE
- VERTICAL CIRCULATION

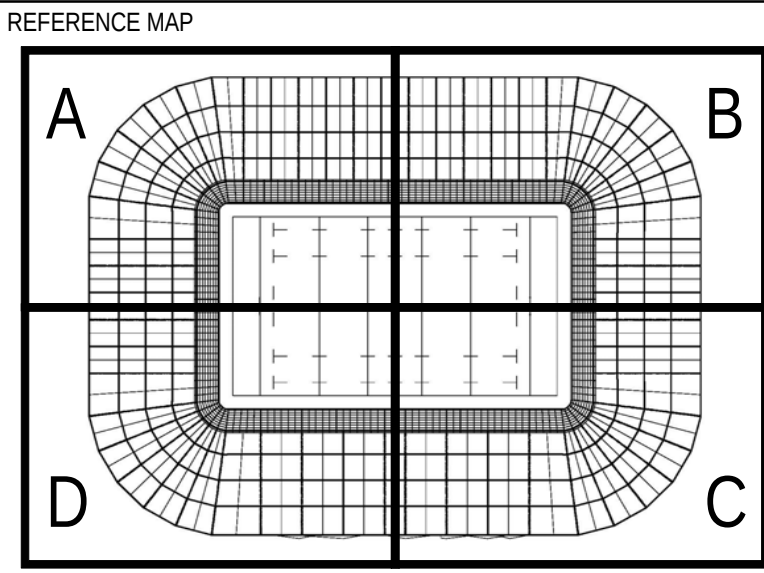

STRUCTURAL, CIVIL & SERVICES ENGINEER:

aurecon

COST CONSULTANT:

LANDSCAPE ARCHITECT:

ASPECT Studios™

NOTES:

DISCLAIMER

USE FIGURED DIMENSIONS ONLY DO NOT SCALE FROM DRAWING CHECK & VERIFY ALL DIMENSIONS ON SITE BEFORE FABRICATION OR SET OUT.

This drawing is diagrammatic and shows general arrangements. Any information involving measurement of the works shall be taken from documented dimensions on the architectural and structural drawings, workshop drawings by others and conditions on site. The works shall comply with the contract conditions and Statutory Regulations.

All rights reserved. This work is copyright and cannot be reproduced or copied in any form or by any means graphic, electronic or mechanical, including photocopying without the written permission of Populous architects in association. Any licence, expressed or implied, to use this document for any purpose whatsoever is restricted to the terms of the agreement or implied agreement between Populous and the instructing party.

THIS DRAWING IS AN UNCONTROLLED COPY, UNLESS NOTED OTHERWISE.

REV	DESCRIPTION	DATE
1	FOR INFORMATION	26.08.2016
2	FOR INFORMATION	02.09.2016
3	FOR INFORMATION	14.09.2016
4	FOR INFORMATION	16.09.2016
5	FOR INFORMATION	23.09.2016
6	FOR INFORMATION	30.09.2016
7	RFT ISSUE	07.10.2016
8	RFT ISSUE	12.10.2016
9	RFT ISSUE	28.10.2016
10	RFT ISSUE	31.10.2016
11	FOR INFORMATION	23.12.2016
12	FOR INFORMATION	20.01.2017
13	FOR INFORMATION	27.01.2017
14	FOR INFORMATION	03.02.2017
15	FOR INFORMATION	08.02.2017
16	FOR INFORMATION	10.02.2017
17	ISSUED FOR DA	17.02.2017
18	ISSUED FOR DA	21.02.2017
19	FOR INFORMATION	24.02.2017
20	ISSUED FOR DA	28.02.2017
21	FOR INFORMATION	03.03.2017

ARCHITECT:

POPULOUS™

1600/1600/1600 NSW
SYDNEY
Suite 101
50 Great Buckingham Street
Sydney NSW 2000
AUSTRALIA
T +61 (0) 2 9244 3400
F +61 (0) 2 9244 3400

www.populous.com
E-mail: sport.au@populous.com

PROJECT

**WEST SYDNEY STADIUM
PARRAMATTA**

SHEET TITLE

**GA PLAN
SERVICE LEVEL
LEVEL 00 - OVERALL
RL 9.17**

PROJECT NUMBER

16-7344-10

COORDINATED

NM

SCALE 100% @ A0

1: 500

PHASE

DD

REVIEWED

AB

APPROVED

SG

NORTH POINT


DRAWING NUMBER

AD 2.01.000


REVISION

21

Original Sheet Size A0-1189 x 841mm

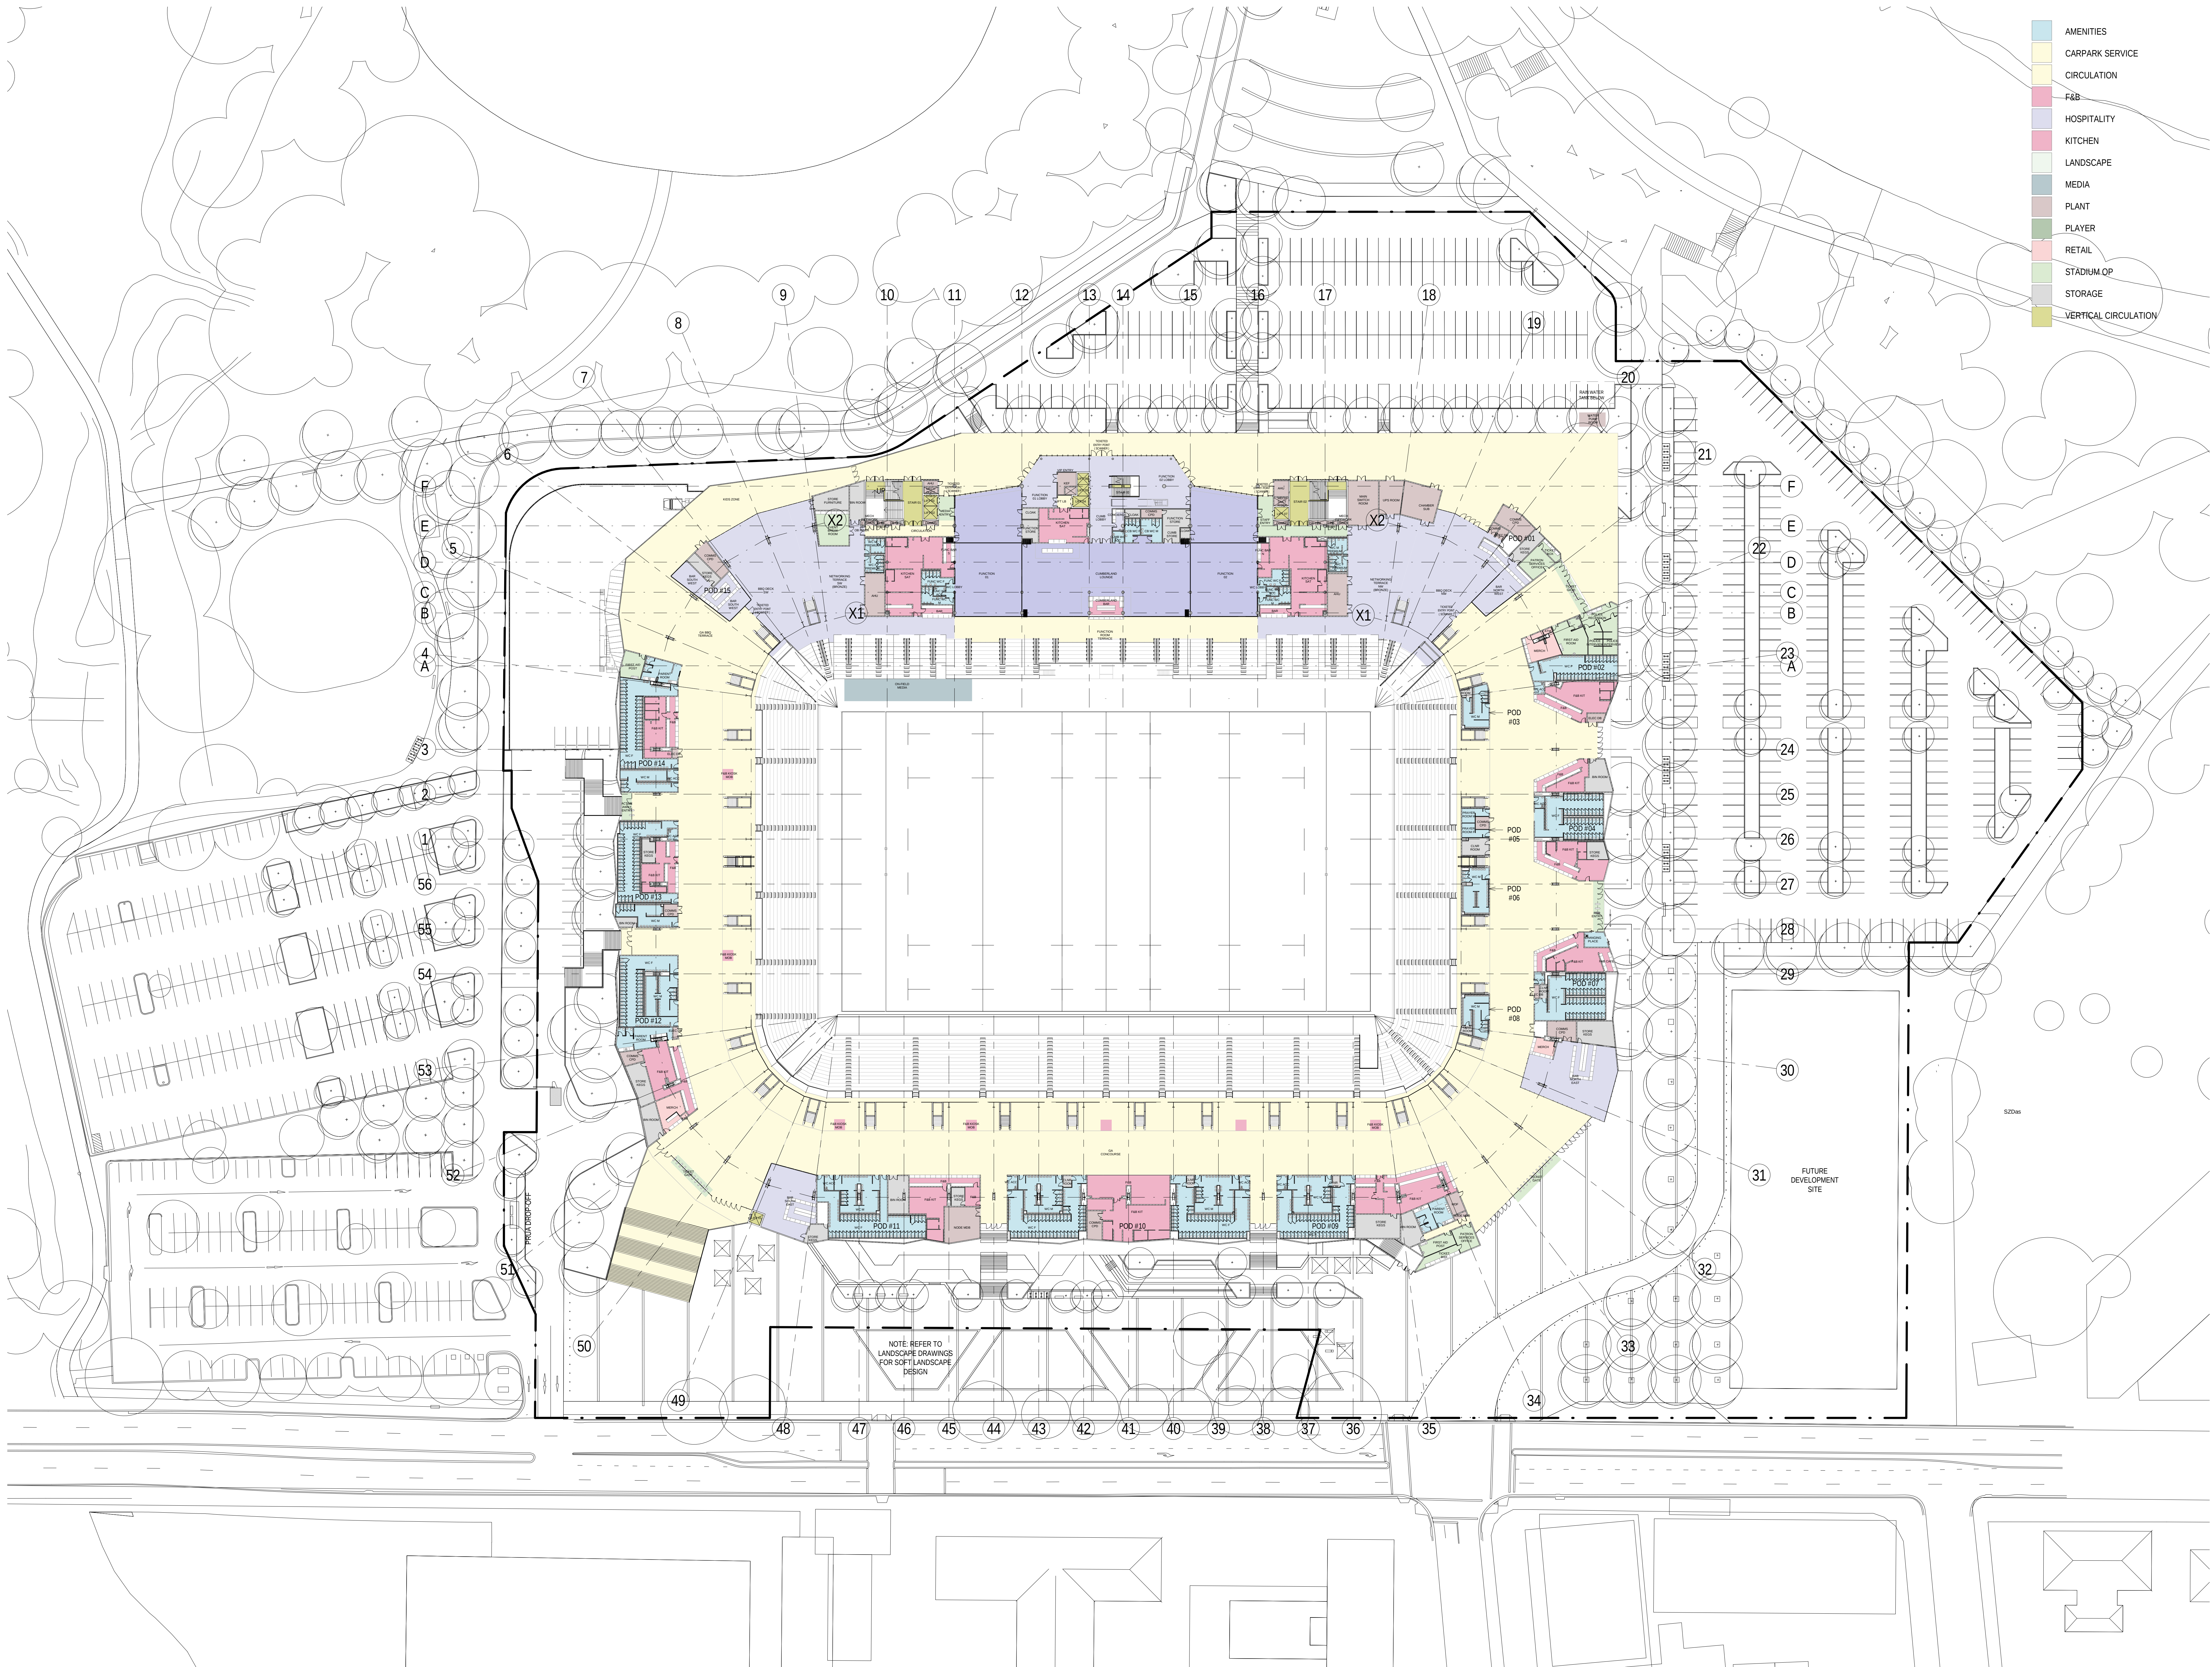

- AMENITIES
- CARPARK SERVICE
- CIRCULATION
- F&B
- HOSPITALITY
- KITCHEN
- LANDSCAPE
- MEDIA
- PLANT
- PLAYER
- RETAIL
- STADIUM OP
- STORAGE
- VERTICAL CIRCULATION

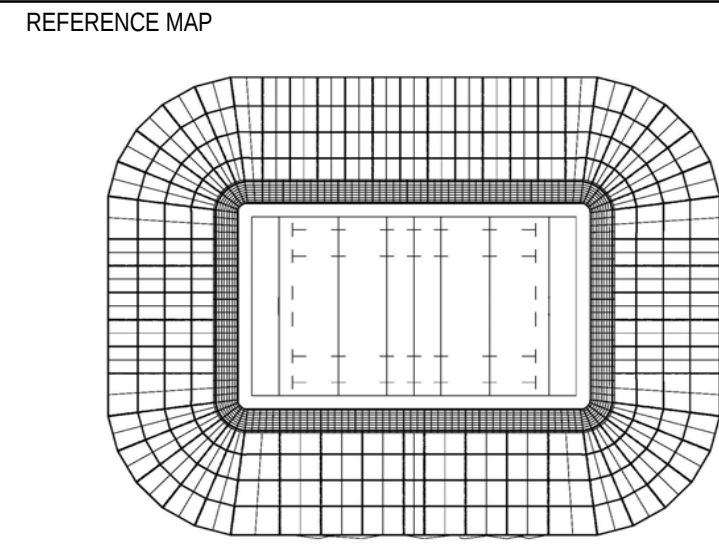

0 10 20 40m
1:500



STRUCTURAL, CIVIL & SERVICES ENGINEER:

aurecon

COST CONSULTANT:

LANDSCAPE ARCHITECT:

ASPECT Studios™

NOTES:

DISCLAIMER

USE FIGURED DIMENSIONS ONLY DO NOT SCALE FROM DRAWING CHECK & VERIFY ALL DIMENSIONS ON SITE BEFORE FABRICATION OR SET OUT.

This drawing is diagrammatic and shows general arrangements. Any information involving measurement of the works shall be taken from documented dimensions on the architectural and structural drawings, workshop drawings by others and conditions on site. The works shall comply with the contract conditions and Statutory Regulations.

All rights reserved. This work is copyright and cannot be reproduced or copied in any form or by any means graphic, electronic or mechanical, including photocopying without the written permission of Populous architects in association. Any licence, expressed or implied, to use this document for any purpose whatsoever is restricted to the terms of the agreement or implied agreement between Populous and the instructing party.

THIS DRAWING IS AN UNCONTROLLED COPY, UNLESS NOTED OTHERWISE.

REV	DESCRIPTION	DATE
1	FOR INFORMATION	26.08.2016
2	FOR INFORMATION	02.09.2016
3	FOR INFORMATION	14.09.2016
4	FOR INFORMATION	16.09.2016
5	FOR INFORMATION	23.09.2016
6	FOR INFORMATION	30.09.2016
7	RFT ISSUE	07.10.2016
8	RFT ISSUE	12.10.2016
9	FOR INFORMATION	23.12.2016
10	FOR INFORMATION	20.01.2017
11	FOR INFORMATION	27.01.2017
12	FOR INFORMATION	03.02.2017
13	FOR INFORMATION	08.02.2017
14	FOR INFORMATION	10.02.2017
15	ISSUED FOR DA	17.02.2017
16	ISSUED FOR DA	21.02.2017
17	FOR INFORMATION	24.02.2017
18	ISSUED FOR DA	26.02.2017
19	FOR INFORMATION	03.03.2017

ARCHITECT:

POPULOUS™

POPULOUS PTY LTD
SYDNEY
Suite 101
50 Great Buckingham Street
PARRAMATTA NSW 2150
AUSTRALIA
T +61 (0) 2 9644 3400
F +61 (0) 2 9639 9188

www.populous.com
E-mail: sport.au@populous.com

PROJECT
**WEST SYDNEY STADIUM
PARRAMATTA**

SHEET TITLE
**GA PLAN
CONCOURSE LEVEL
LEVEL 01
RL 14.67**

PROJECT NUMBER 16-7344-10	REVIEWED AB
COORDINATED NM	APPROVED SG
SCALE 100% @ A0 1:500	NORTH POINT
PHASE DD	DRAWING NUMBER AD 2.01.100
	REVISION 19

Original Sheet Size A0-1189 x 841mm