




NOTE: REFER TO
LANDSCAPE DRAWINGS FOR
SOFT LANDSCAPE DESIGN

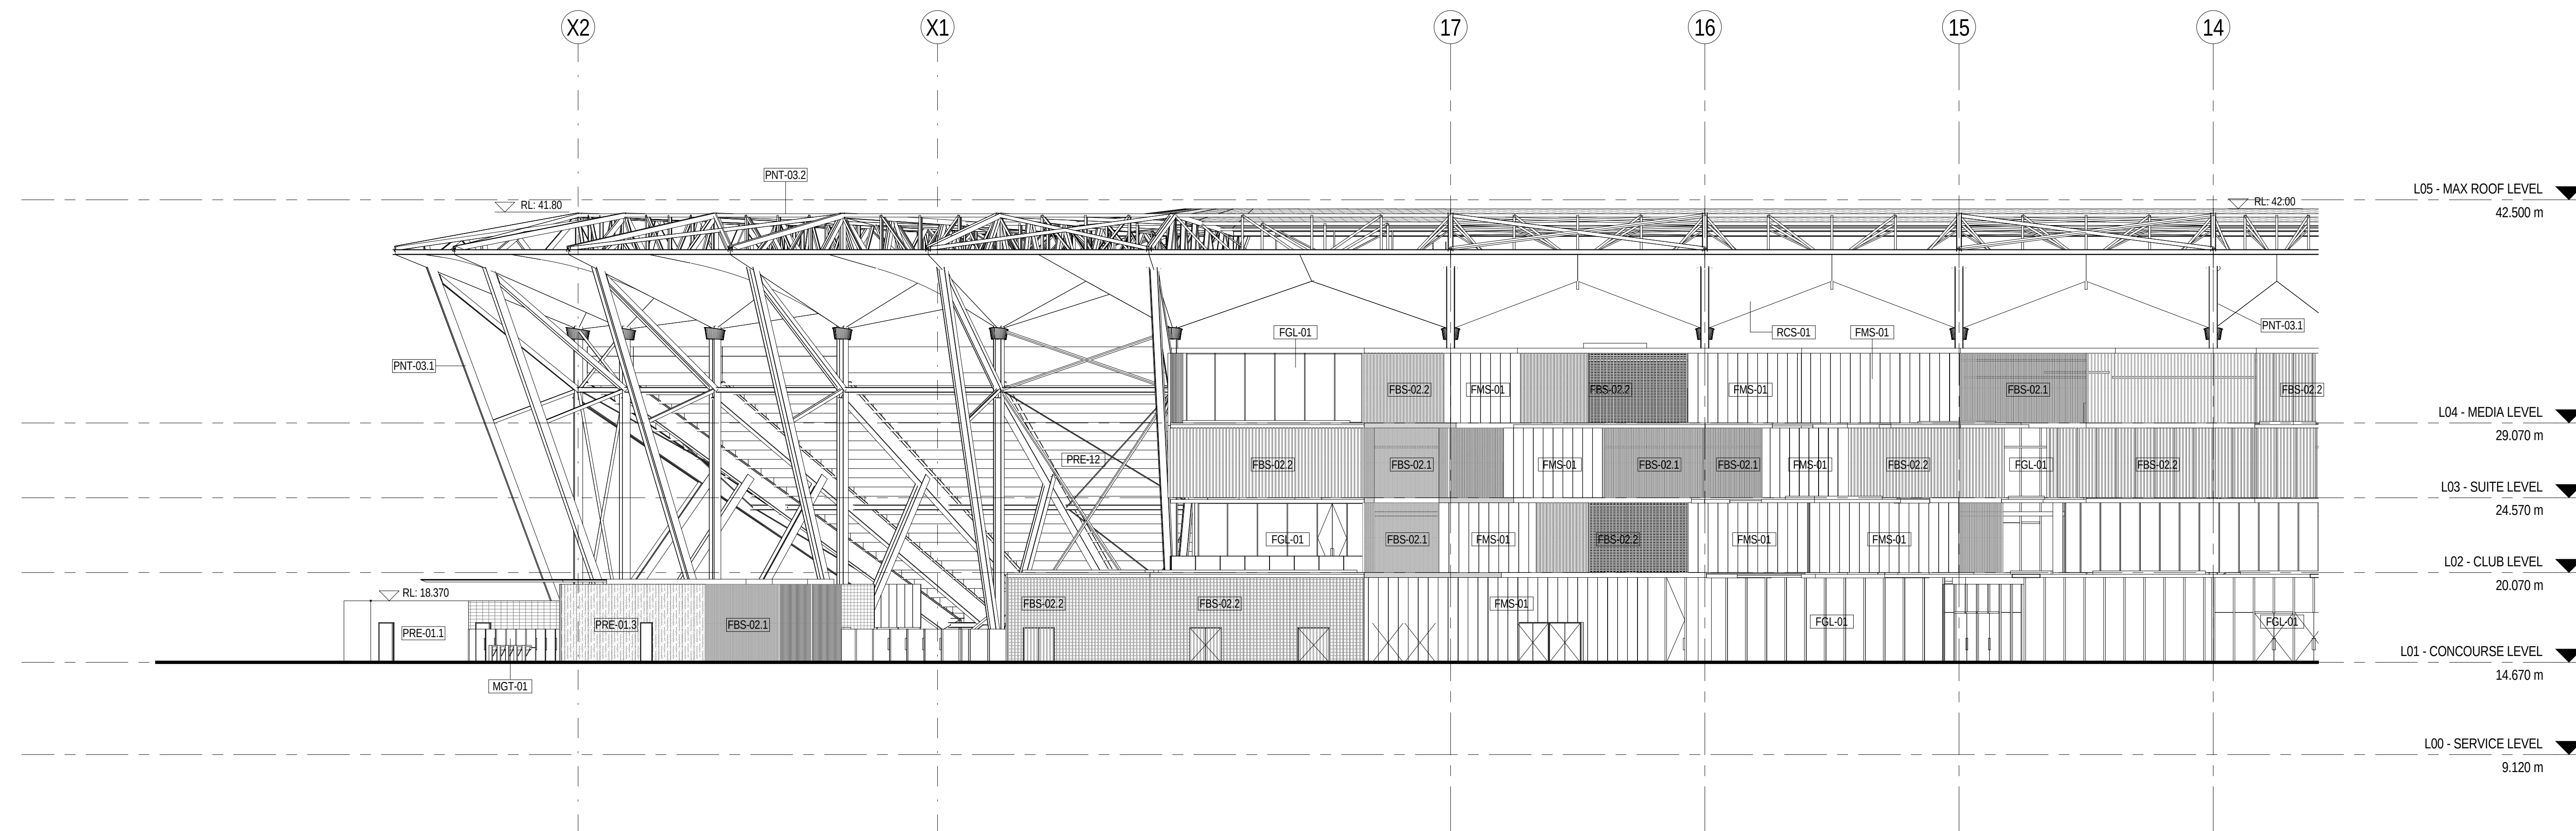

1 WEST ELEVATION - PART 1
1 : 200

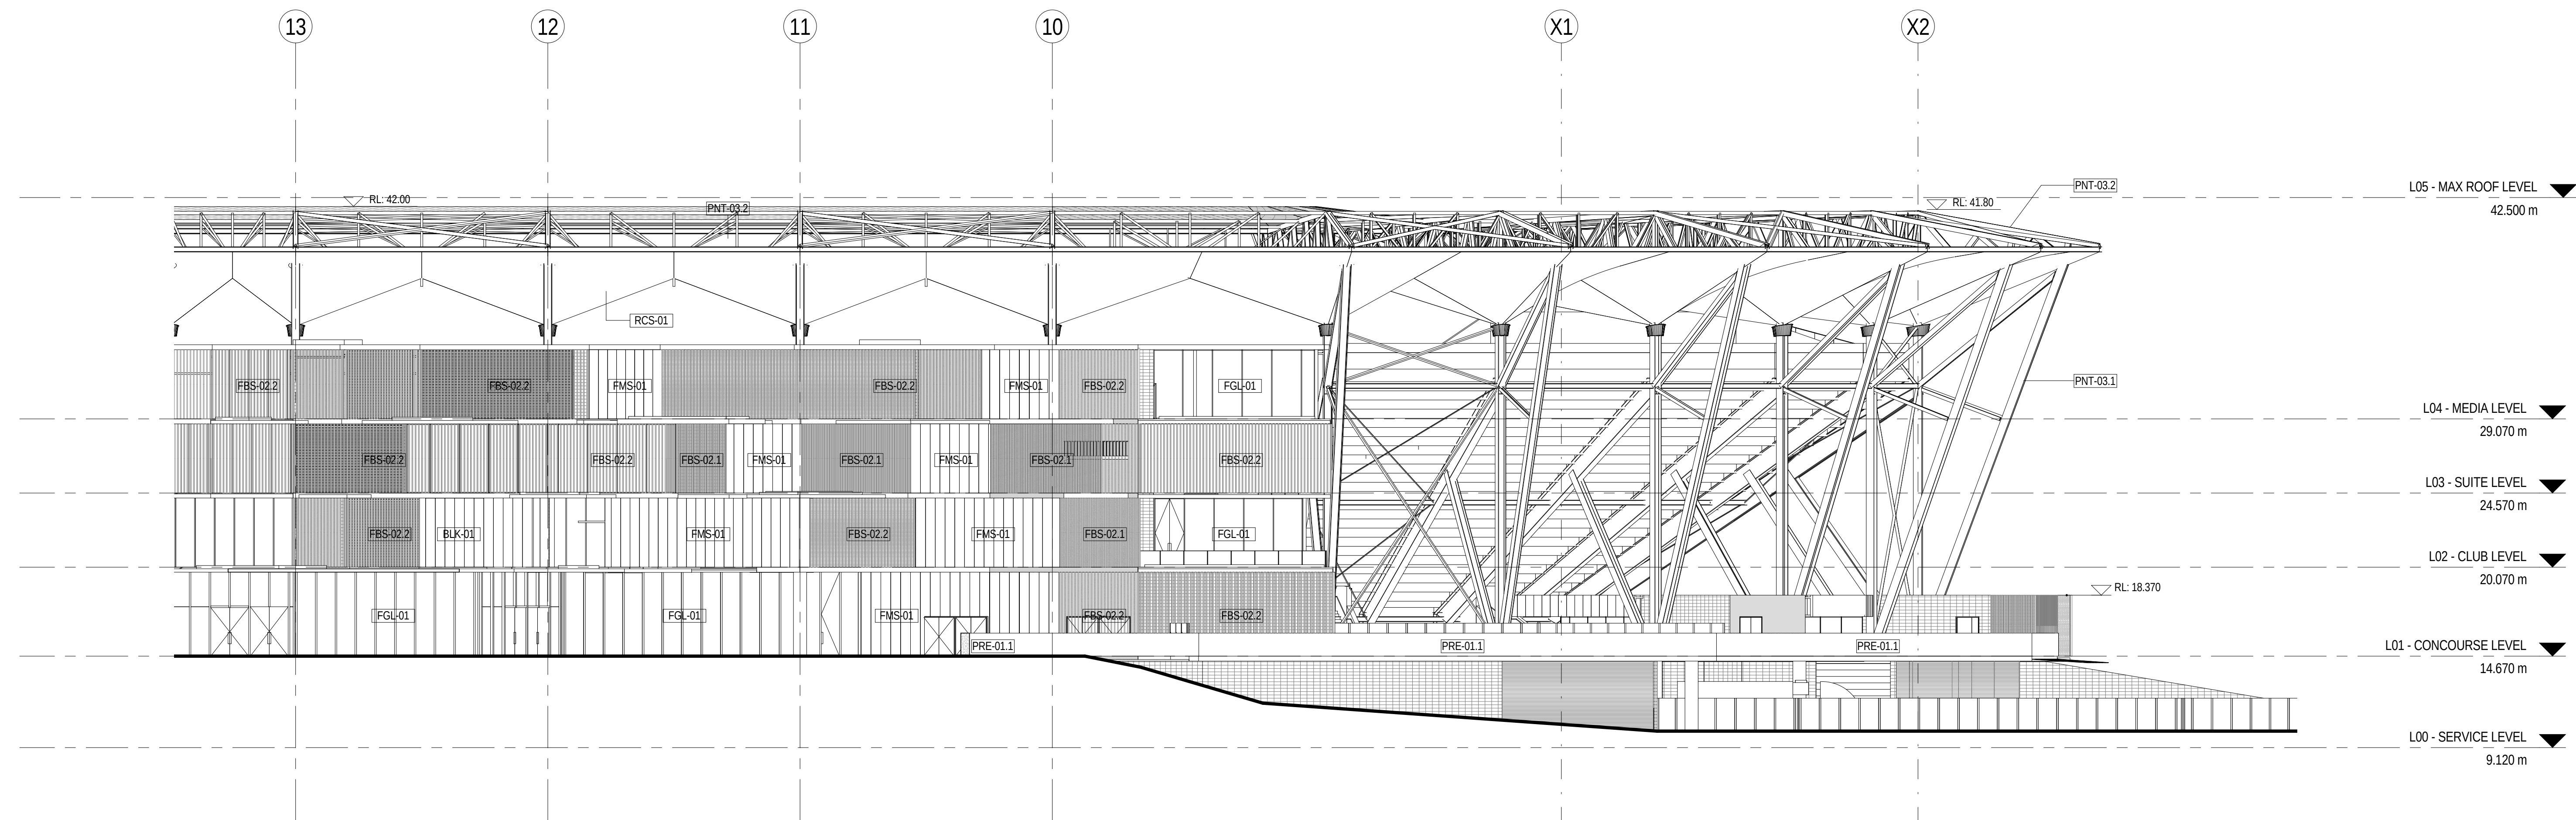

2 WEST ELEVATION - PART 2
1 : 200

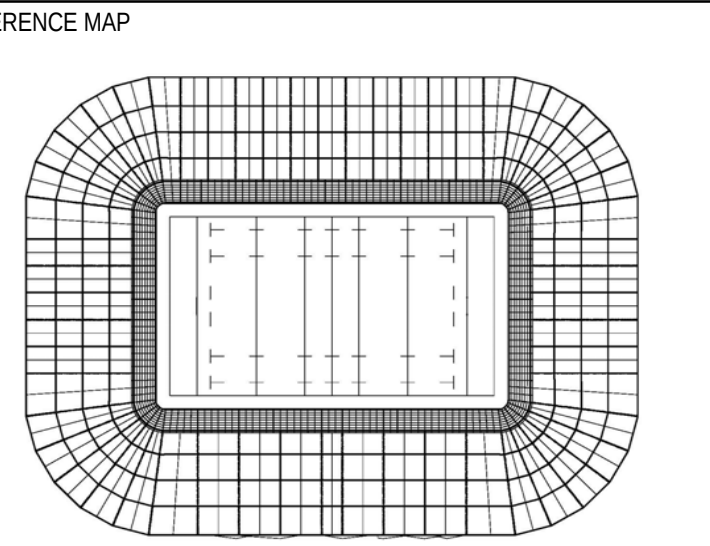

CLIENT :



STRUCTURAL, CIVIL & SERVICES ENGINEER :



COST CONSULTANT:

LANDSCAPE ARCHITECT:

ASPECT Studios™

NOTES:

DRAWING HAS REPLACED 3.00.004

DISCLAIMER

USE FIGURED DIMENSIONS ONLY DO NOT SCALE
FROM DRAWING CHECK & VERIFY ALL DIMENSIONS
ON SITE BEFORE FABRICATION OR SET OUT.

This drawing is diagrammatic and shows general arrangements. Any information involving measurement of the works shall be taken from documented dimensions on the architectural and structural drawings, workshop drawings by others and conditions on site. The works shall comply with the contract conditions and Statutory Regulations.

All rights reserved. This work is copyright and cannot be reproduced or copied in any form or by any means graphic, electronic or mechanical, including photocopying without the written permission of Populous architects in association. Any licence, expressed or implied, to use this document for any purpose whatsoever is restricted to the terms of the agreement or implied agreement between Populous and the instructing party.

THIS DRAWING IS AN UNCONTROLLED COPY. UNLESS NOTED OTHERWISE.

REV	DESCRIPTION	DATE
1	FOR INFORMATION	03.02.2017
2	FOR INFORMATION	08.02.2017
3	FOR INFORMATION	10.02.2017
4	ISSUED FOR DA	17.02.2017
5	ISSUED FOR DA	21.02.2017
6	FOR INFORMATION	24.02.2017
7	ISSUED FOR DA	28.02.2017

ARCHITECT:

POPULOUS®

ABN 55 072 891 993
SYDNEY

Suite 100
50 Great Buckingham Street
Redfern, NSW 2016
AUSTRALIA
t: +61(0) 2 8244 3450
f: +61(0) 7 3839 9188

www.populous.com
mail: sport.au@populous.com

PROJECT
WEST SYDNEY STADIUM
PARRAMATTA

SHEET TITLE

ELEVATION
PART WEST

PROJECT NUMBER 16-7344-10		REVIEWED AB
COORDINATED NM		APPROVED SG
SCALE 100% @ A0 1:200		NORTH POINT
PHASE DD	DRAWING NUMBER AD 3.01.004	REVISION 7

Original Sheet Size A0 -1189 x 841mm