




NOTE: REFER TO
LANDSCAPE DRAWINGS FOR
SOFT LANDSCAPE DESIGN

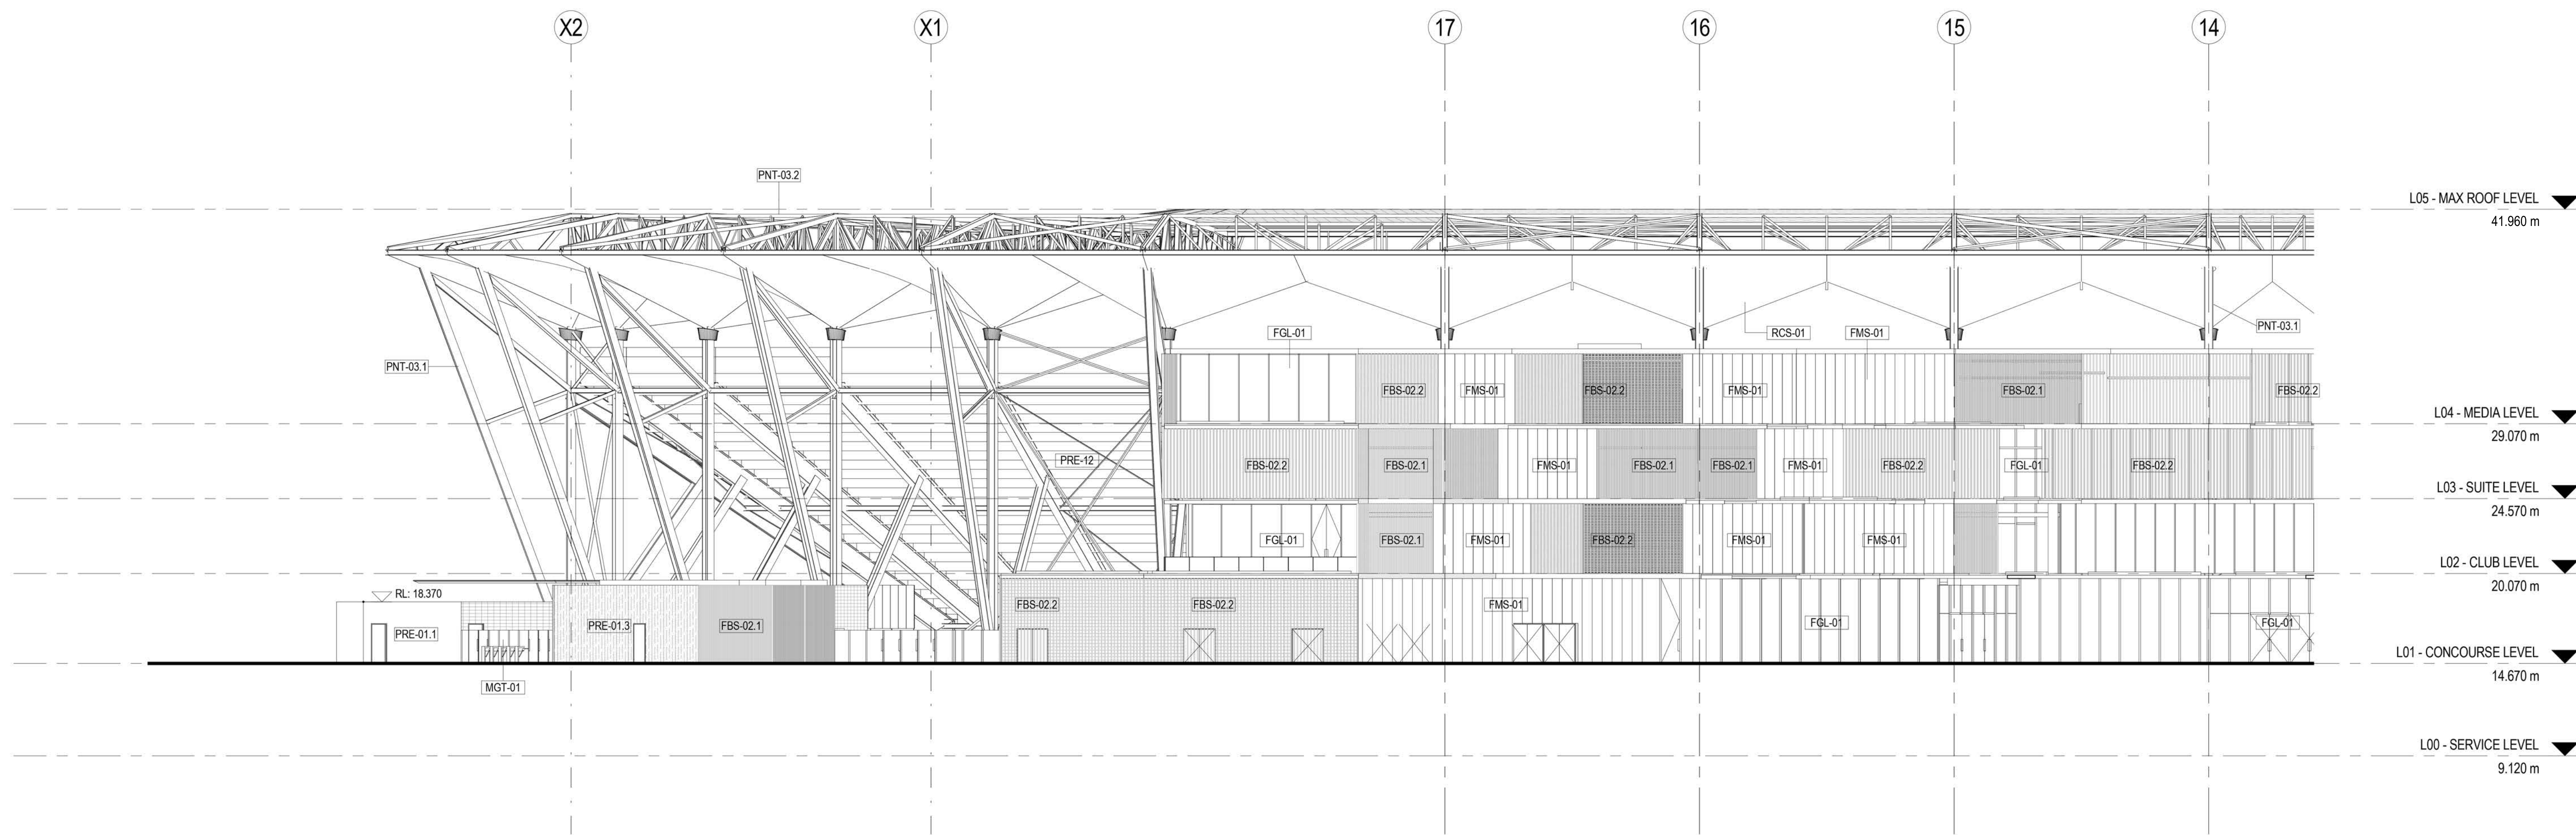

1 WEST ELEVATION - PART 1
1 : 200

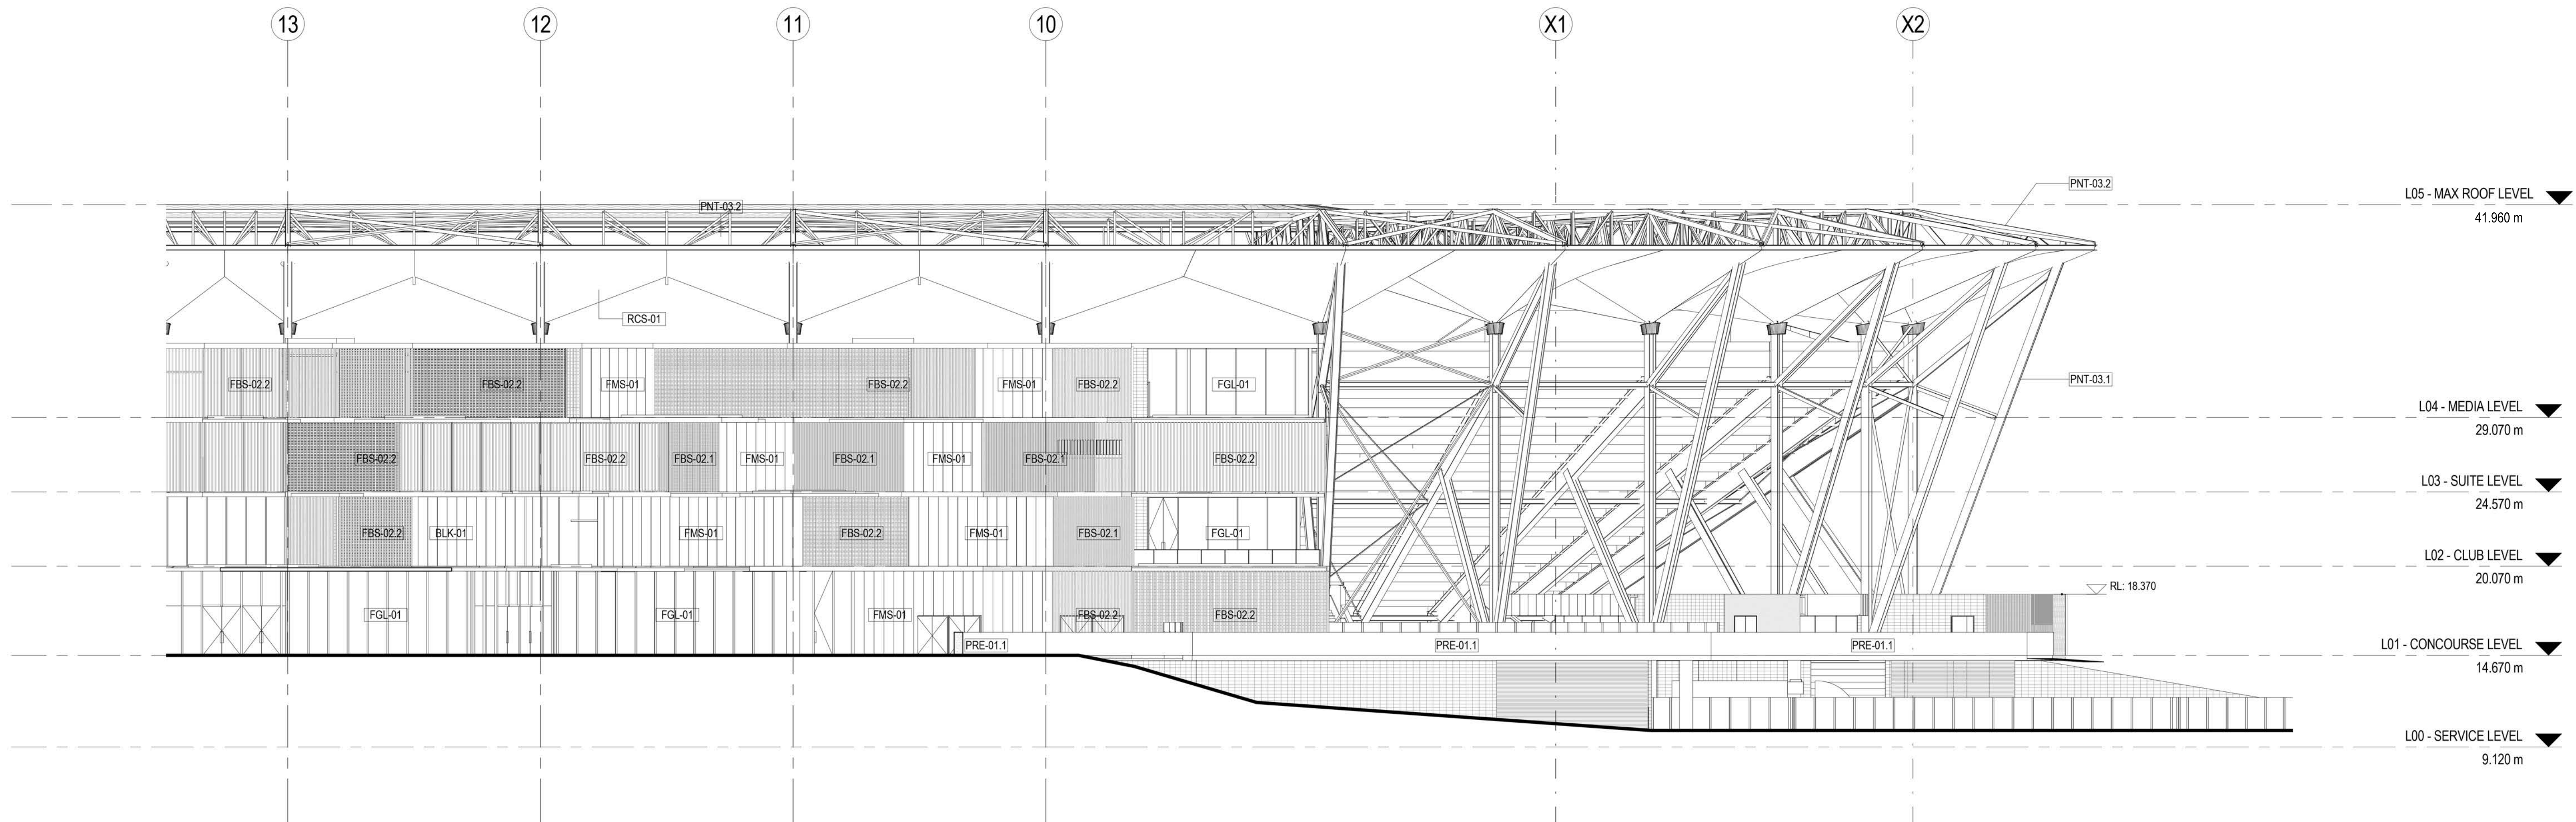

2 WEST ELEVATION - PART 2
1 : 200

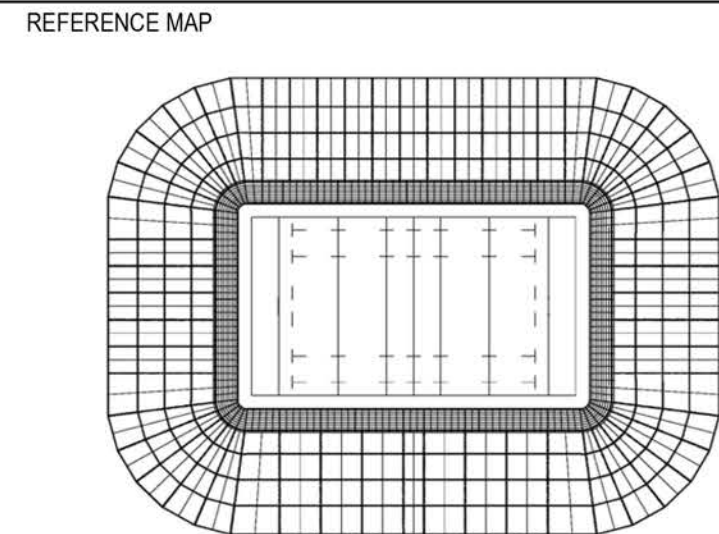

STRUCTURAL, CIVIL & SERVICES ENGINEER
aurecon

COST CONSULTANT:

LANDSCAPE ARCHITECT:
ASPECT Studios™

NOTES:
DRAWING HAS REPLACED 3.00.004

DISCLAIMER

USE FIGURED DIMENSIONS ONLY DO NOT SCALE
FROM DRAWING CHECK & VERIFY ALL DIMENSIONS
ON SITE BEFORE FABRICATION OR SET OUT.

This drawing is diagrammatic and shows general
arrangements. Any information involving measurement of the
works shall be taken from documented dimensions on the
architectural and structural drawings, workshop drawings by
others and conditions on site. The works shall comply with the
contract conditions and Statutory Regulations.

All rights reserved. This work is copyright and cannot be
reproduced or copied in any form or by any means graphic,
electronic or mechanical, including photocopying without the
written permission of Populous architects in association. Any
licence, expressed or implied, to use this document for any
purpose whatsoever is restricted to the terms of the agreement
or implied agreement between Populous and the instructing
party.

THIS DRAWING IS AN UNCONTROLLED COPY, UNLESS NOTED OTHERWISE.

REV	DESCRIPTION	DATE
1	FOR INFORMATION	03.02.2017
2	FOR INFORMATION	08.02.2017
3	FOR INFORMATION	10.02.2017
4	ISSUED FOR DA	17.02.2017
5	ISSUED FOR DA	21.02.2017
6	FOR INFORMATION	24.02.2017
7	ISSUED FOR DA	28.02.2017
8	ISSUED FOR DA	27.04.2017

ARCHITECT:

POPULOUS™
167/169-171/173
SYDNEY
Suite 108
88 Great Buckingham Street
Parramatta, NSW 2150
AUSTRALIA
t: +61(0) 2 9644 3460
f: +61(0) 2 9639 9188
www.populous.com
E-mail: sport.au@populous.com

PROJECT
**WEST SYDNEY STADIUM
PARRAMATTA**

SHEET TITLE
**ELEVATION
PART WEST**

PROJECT NUMBER
16.7344-10
COORDINATED
NM
SCALE 100% @ A0
1 : 200

REVIEWED
AB
APPROVED
SG
NORTH POINT

PHASE
DD

DRAWING NUMBER
AD_3.01.004

REVISION
8

Original Sheet Size A0 - 1189 x 841mm