



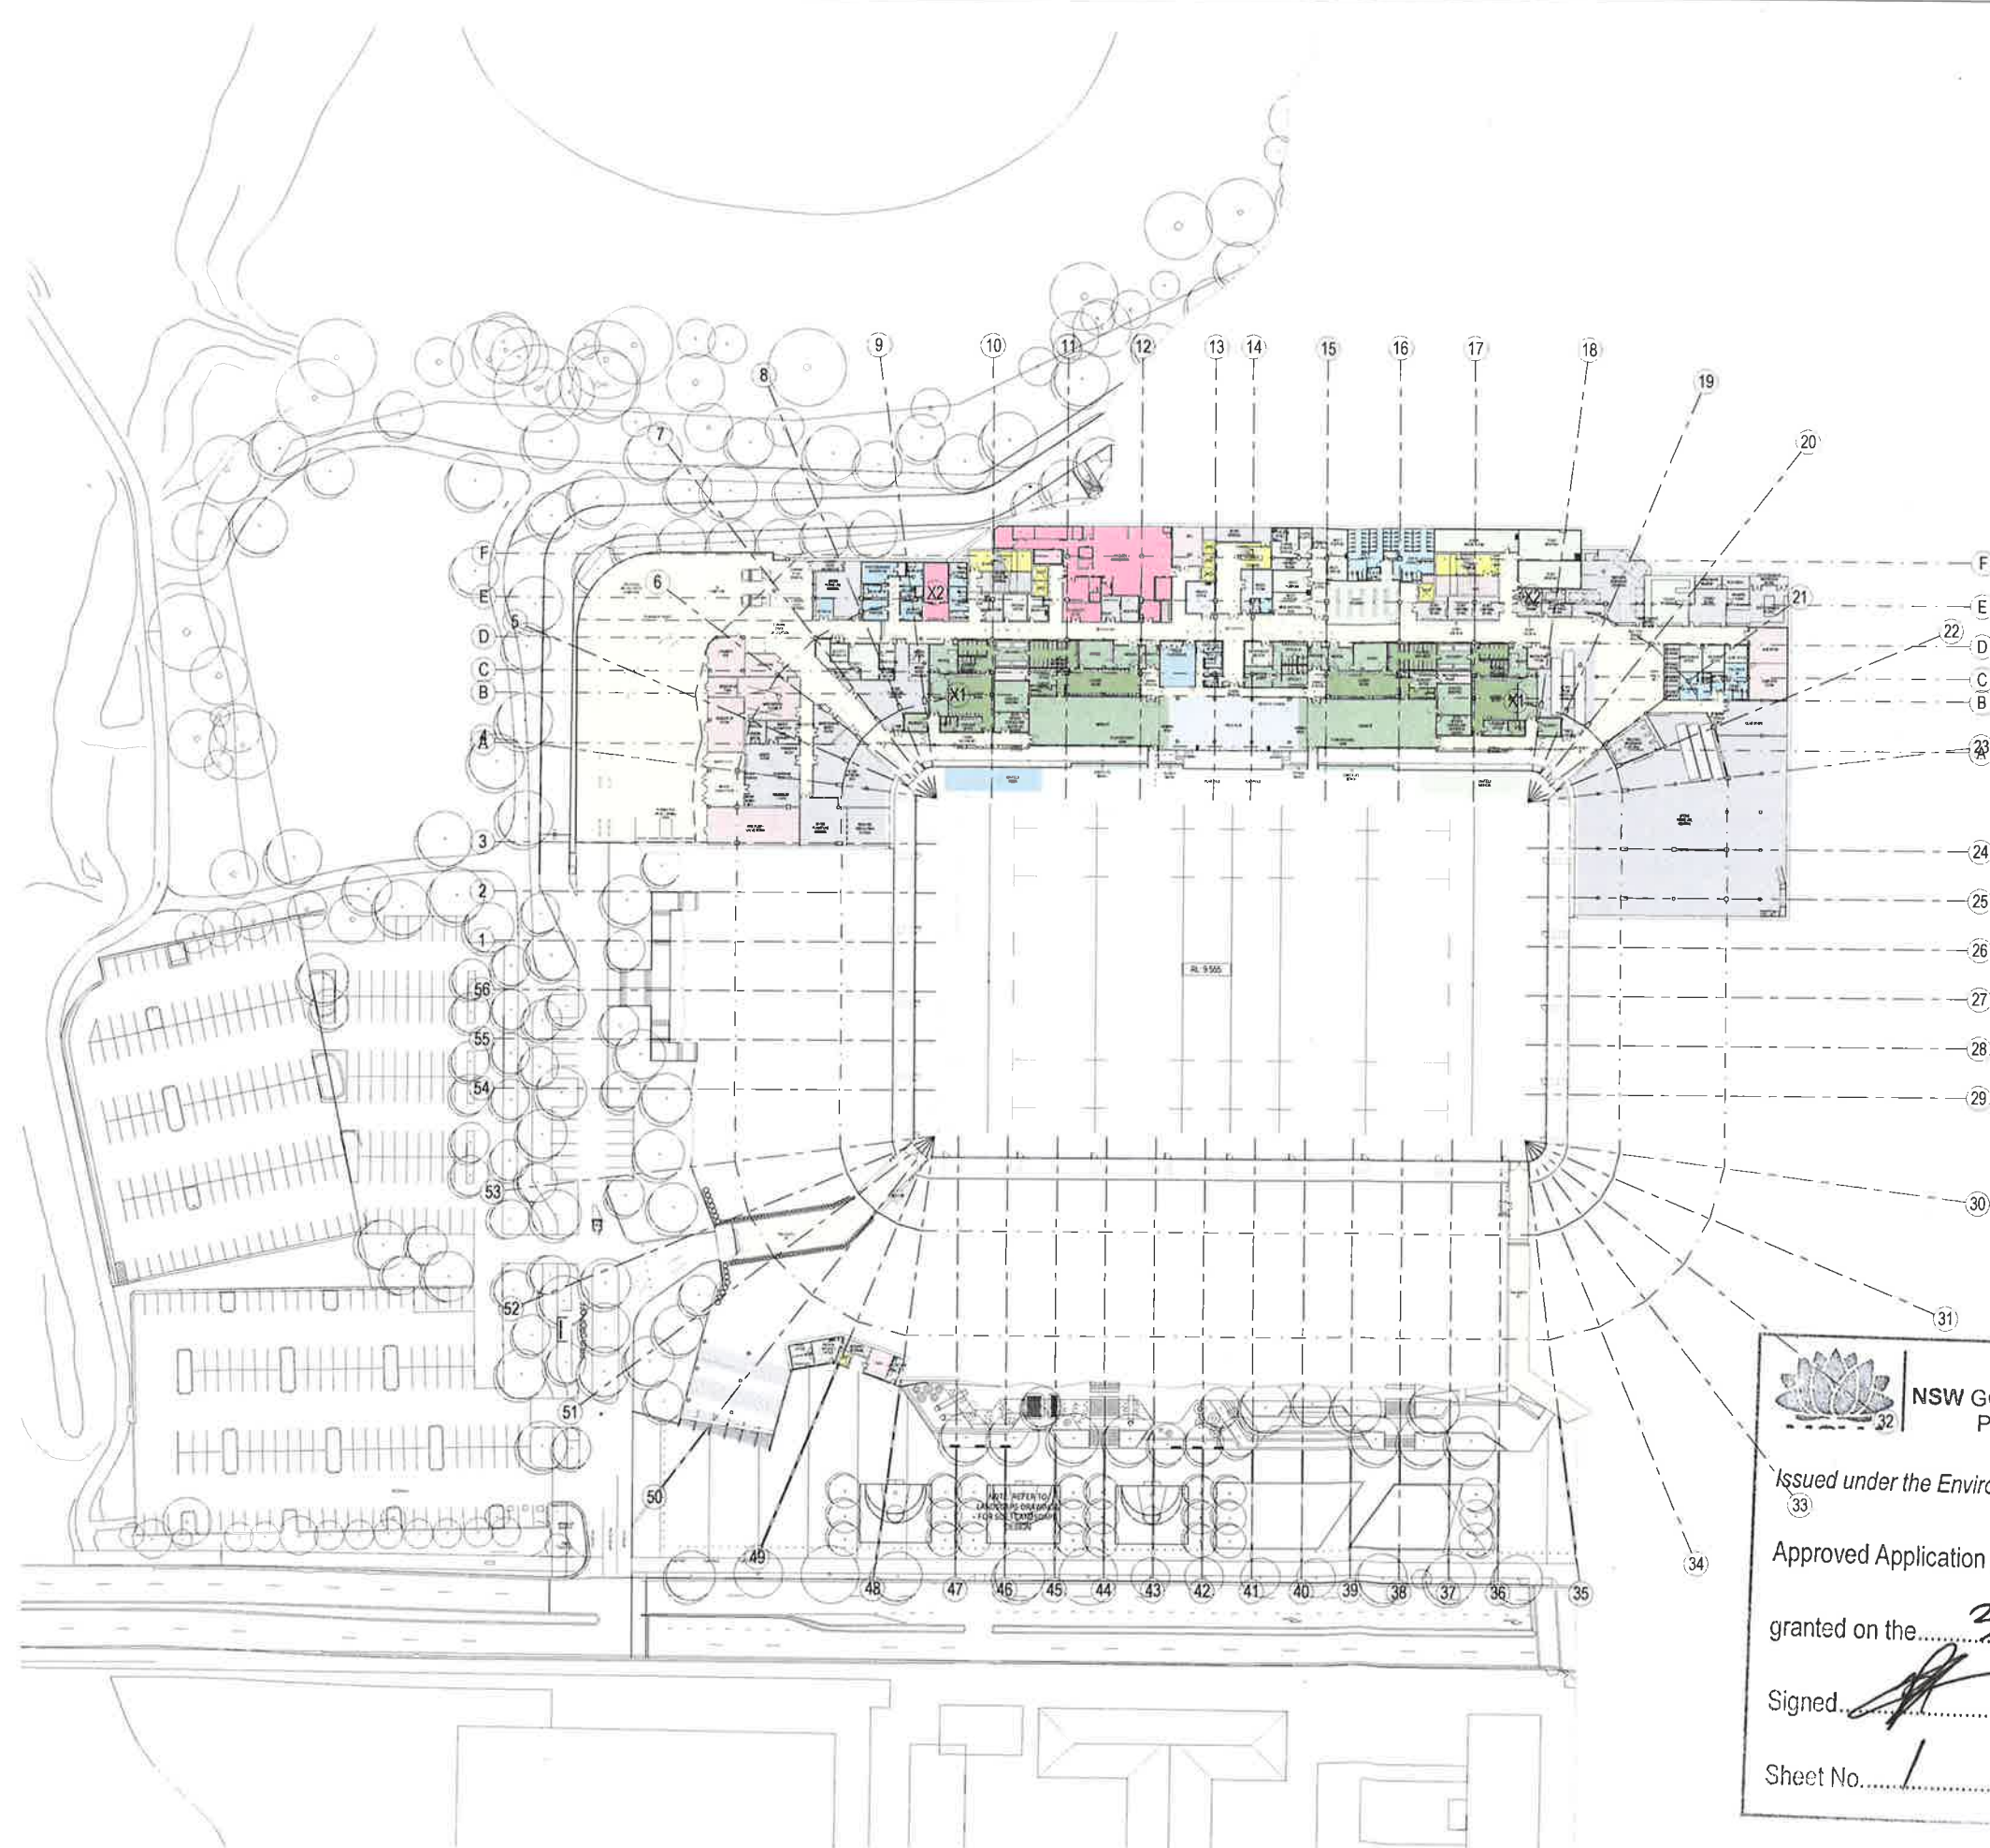

- AMENITIES
- CARPARK SERVICE
- CIRCULATION
- F&B
- HOSPITALITY
- KITCHEN
- LANDSCAPE
- MEDIA
- PLANT
- PLAYER
- RETAIL
- STADIUM OP
- STORAGE
- VERTICAL CIRCULATION

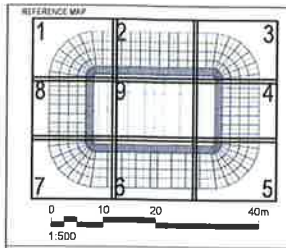

STRUCTURAL CIVIL & SERVICES ENGINEER  
**aurecon**  
COST CONSULTANT

LANDSCAPE ARCHITECT  
**ASPECT Studios™**

NOTES

DISCLAIMER  
USE FIGURED DIMENSIONS ONLY DO NOT SCALE FROM DRAWING CHECK & VERIFY ALL DIMENSIONS ON SITE BEFORE FABRICATION OR SET OUT.

This drawing is diagrammatic and shows general arrangements. Any information involving measurement of the works shall be taken from documented dimensions on the architectural and structural drawings, workshop drawings by others and conditions on site. The works shall comply with the contract conditions and Statutory Regulations.

All rights reserved. This work is copyright and cannot be reproduced or copied in any form or by any means graphic, electronic or mechanical, including photocopying without the written permission of Populous architects in association. Any licence, expressed or implied, to use this document for any purpose whatsoever is restricted to the terms of the agreement or implied agreement between Populous and the instructing party.

THIS DRAWING IS AN UNCONTROLLED COPY, UNLESS NOTED OTHERWISE

| REV | DESCRIPTION            | DATE       |
|-----|------------------------|------------|
| 11  | FOR INFORMATION        | 23.12.2016 |
| 12  | FOR INFORMATION        | 20.01.2017 |
| 13  | FOR INFORMATION        | 27.01.2017 |
| 14  | FOR INFORMATION        | 03.02.2017 |
| 15  | FOR INFORMATION        | 06.02.2017 |
| 16  | FOR INFORMATION        | 10.02.2017 |
| 17  | ISSUED FOR DA          | 17.02.2017 |
| 18  | ISSUED FOR DA          | 21.02.2017 |
| 19  | FOR INFORMATION        | 24.02.2017 |
| 20  | ISSUED FOR DA          | 28.02.2017 |
| 21  | ISSUED FOR DA          | 03.03.2017 |
| 22  | FOR INFORMATION        | 10.03.2017 |
| 23  | FOR INFORMATION        | 24.03.2017 |
| 24  | FOR INFORMATION        | 31.03.2017 |
| 25  | FOR INFORMATION        | 07.04.2017 |
| 26  | FOR TENDER             | 13.04.2017 |
| 27  | FOR INFORMATION        | 21.04.2017 |
| 28  | ISSUED FOR TENDER      | 26.04.2017 |
| 29  | ISSUED FOR DA          | 03.05.2017 |
| 30  | ISSUED FOR TENDER      | 09.05.2017 |
| 31  | FOR TENDER             | 12.05.2017 |
| 32  | ISSUED FOR TENDER      | 19.05.2017 |
| 33  | ISSUED FOR TENDER      | 02.06.2017 |
| 34  | ISSUED FOR TENDER      | 09.06.2017 |
| 35  | ISSUED FOR TENDER      | 23.06.2017 |
| 36  | ISSUED FOR TENDER      | 07.07.2017 |
| 37  | ISSUED FOR TENDER      | 17.07.2017 |
| 38  | ISSUED FOR TENDER      | 24.07.2017 |
| 39  | ISSUED FOR INFORMATION | 27.07.2017 |

ARCHITECT  
**POPULOUS**  
150 Pitt Street  
Sydney NSW 2000  
Australia  
T +61 (0) 2 9244 4444  
F +61 (0) 2 9244 4444  
E-mail: [spott.au@populous.com](mailto:spott.au@populous.com)  
www.populous.com

PROJECT  
WEST SYDNEY STADIUM  
PARRAMATTA

SHEET TITLE  
GA PLAN  
SERVICE LEVEL  
LEVEL 00 - OVERALL  
RL 9.17


|                              |                               |
|------------------------------|-------------------------------|
| PROJECT NUMBER<br>16-7344-10 | REVIEWED<br>AB                |
| COORDINATED<br>NM            | APPROVED<br>SG                |
| SCALE 1:500                  | NORTH POINT                   |
| PHASE<br>DD                  | DRAWING NUMBER<br>AD 2.01.000 |
|                              | REVISION<br>39                |

**NSW GOVERNMENT  
Planning**

Issued under the Environmental Planning and Assessment Act 1979

Approved Application No. SSD 8175


granted on the 31/8/17

 Signed. 


Sheet No. 1 of 37

Copyright 2017 by Populous. All rights reserved. C:\Users\spott\Documents\West Sydney Stadium Level 00 - Overall - GA Plan - Level 00 - Overall - RL 9.17.dwg



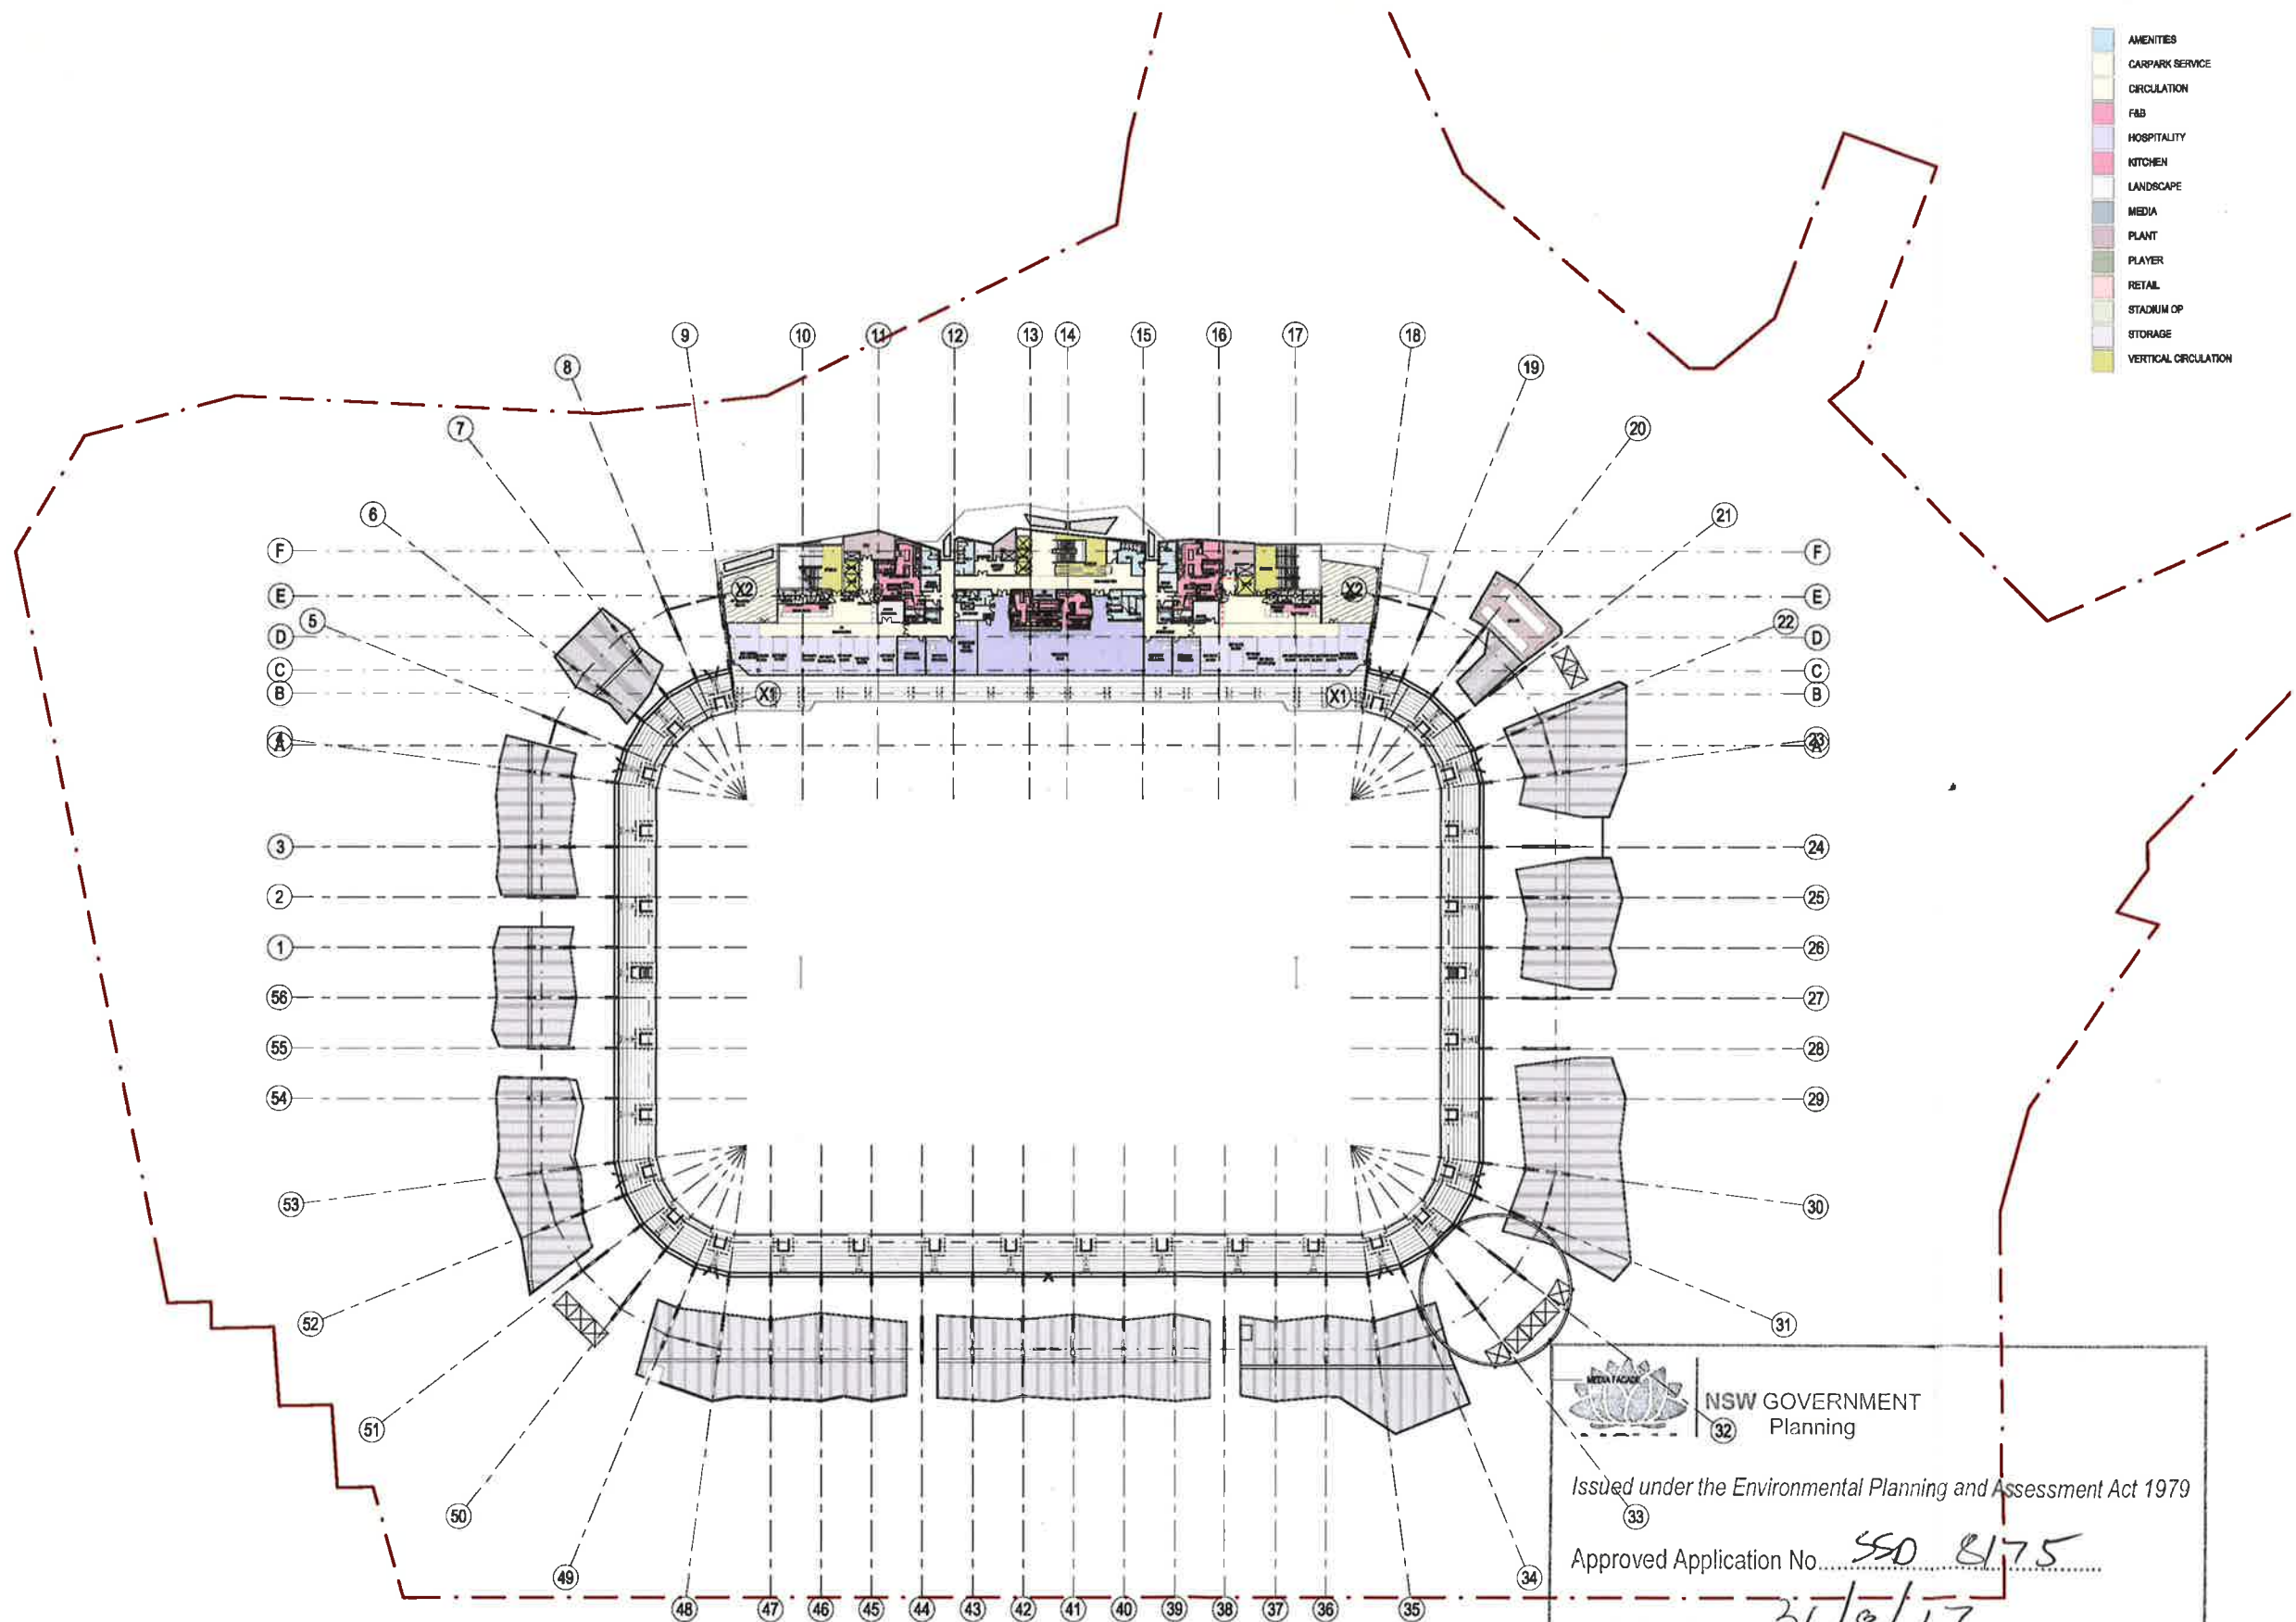

- AMENITIES
- CARPARK SERVICE
- CIRCULATION
- F&B
- HOSPITALITY
- KITCHEN
- LANDSCAPE
- MEDIA
- PLANT
- PLAYER
- RETAIL
- STADIUM OP
- STORAGE
- VERTICAL CIRCULATION

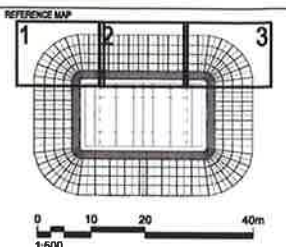

STRUCTURAL, CIVIL & SERVICES ENGINEER:  
**aurecon**

COST CONSULTANT:  
**ASPECT Studios™**

LANDSCAPE ARCHITECT:  
**ASPECT Studios™**

NOTES:  
REFER TO DRAWING 'ARCHITECTURAL REFERENCE WSS\_AD\_00.00.002' FOR ALL CODES, NUMBERING SYSTEMS AND ABBREVIATIONS.  
FOR ALL BLOCKWORK INFORMATION REFER TO BLOCKWORK PACKAGE

DISCLAIMER:  
USE FIGURED DIMENSIONS ONLY DO NOT SCALE FROM DRAWING CHECK & VERIFY ALL DIMENSIONS ON SITE BEFORE FABRICATION OR SET OUT.


This drawing is diagrammatic and shows general arrangements. Any information involving measurement of the works shall be taken from documented dimensions on the architectural and structural drawings, workshop drawings by others and conditions on site. The works shall comply with the contract conditions and Statutory Regulations.

All rights reserved. This work is copyright and cannot be reproduced or copied in any form or by any means graphic, electronic or mechanical, including photocopying without the written permission of Populous architects in association. Any license, expressed or implied, to use this document for any purpose whatsoever is restricted to the terms of the agreement or implied agreement between Populous and the instructing party.


THIS DRAWING IS AN UNCONTROLLED COPY, UNLESS NOTED OTHERWISE.

| REV | DESCRIPTION       | DATE       |
|-----|-------------------|------------|
| 1   | FOR INFORMATION   | 28.08.2016 |
| 2   | FOR INFORMATION   | 02.09.2016 |
| 3   | FOR INFORMATION   | 14.09.2016 |
| 4   | FOR INFORMATION   | 18.09.2016 |
| 5   | FOR INFORMATION   | 23.09.2016 |
| 6   | FOR INFORMATION   | 30.09.2016 |
| 7   | RFT ISSUE         | 07.10.2016 |
| 8   | RFT ISSUE         | 12.10.2016 |
| 9   | FOR INFORMATION   | 23.12.2016 |
| 10  | FOR INFORMATION   | 20.01.2017 |
| 11  | FOR INFORMATION   | 27.01.2017 |
| 12  | FOR INFORMATION   | 03.02.2017 |
| 13  | FOR INFORMATION   | 06.02.2017 |
| 14  | FOR INFORMATION   | 10.02.2017 |
| 15  | ISSUED FOR DA     | 17.02.2017 |
| 16  | FOR INFORMATION   | 24.02.2017 |
| 17  | ISSUED FOR DA     | 28.02.2017 |
| 18  | FOR INFORMATION   | 10.03.2017 |
| 19  | FOR INFORMATION   | 24.03.2017 |
| 20  | FOR INFORMATION   | 31.03.2017 |
| 21  | FOR INFORMATION   | 07.04.2017 |
| 22  | FOR TENDER        | 13.04.2017 |
| 23  | FOR INFORMATION   | 27.04.2017 |
| 24  | ISSUED FOR TENDER | 28.04.2017 |
| 25  | ISSUED FOR DA     | 03.05.2017 |
| 26  | ISSUED FOR TENDER | 05.05.2017 |

ARCHITECT:  
**POPULOUS**  
100-100  
200-200  
300-300  
81200-81200

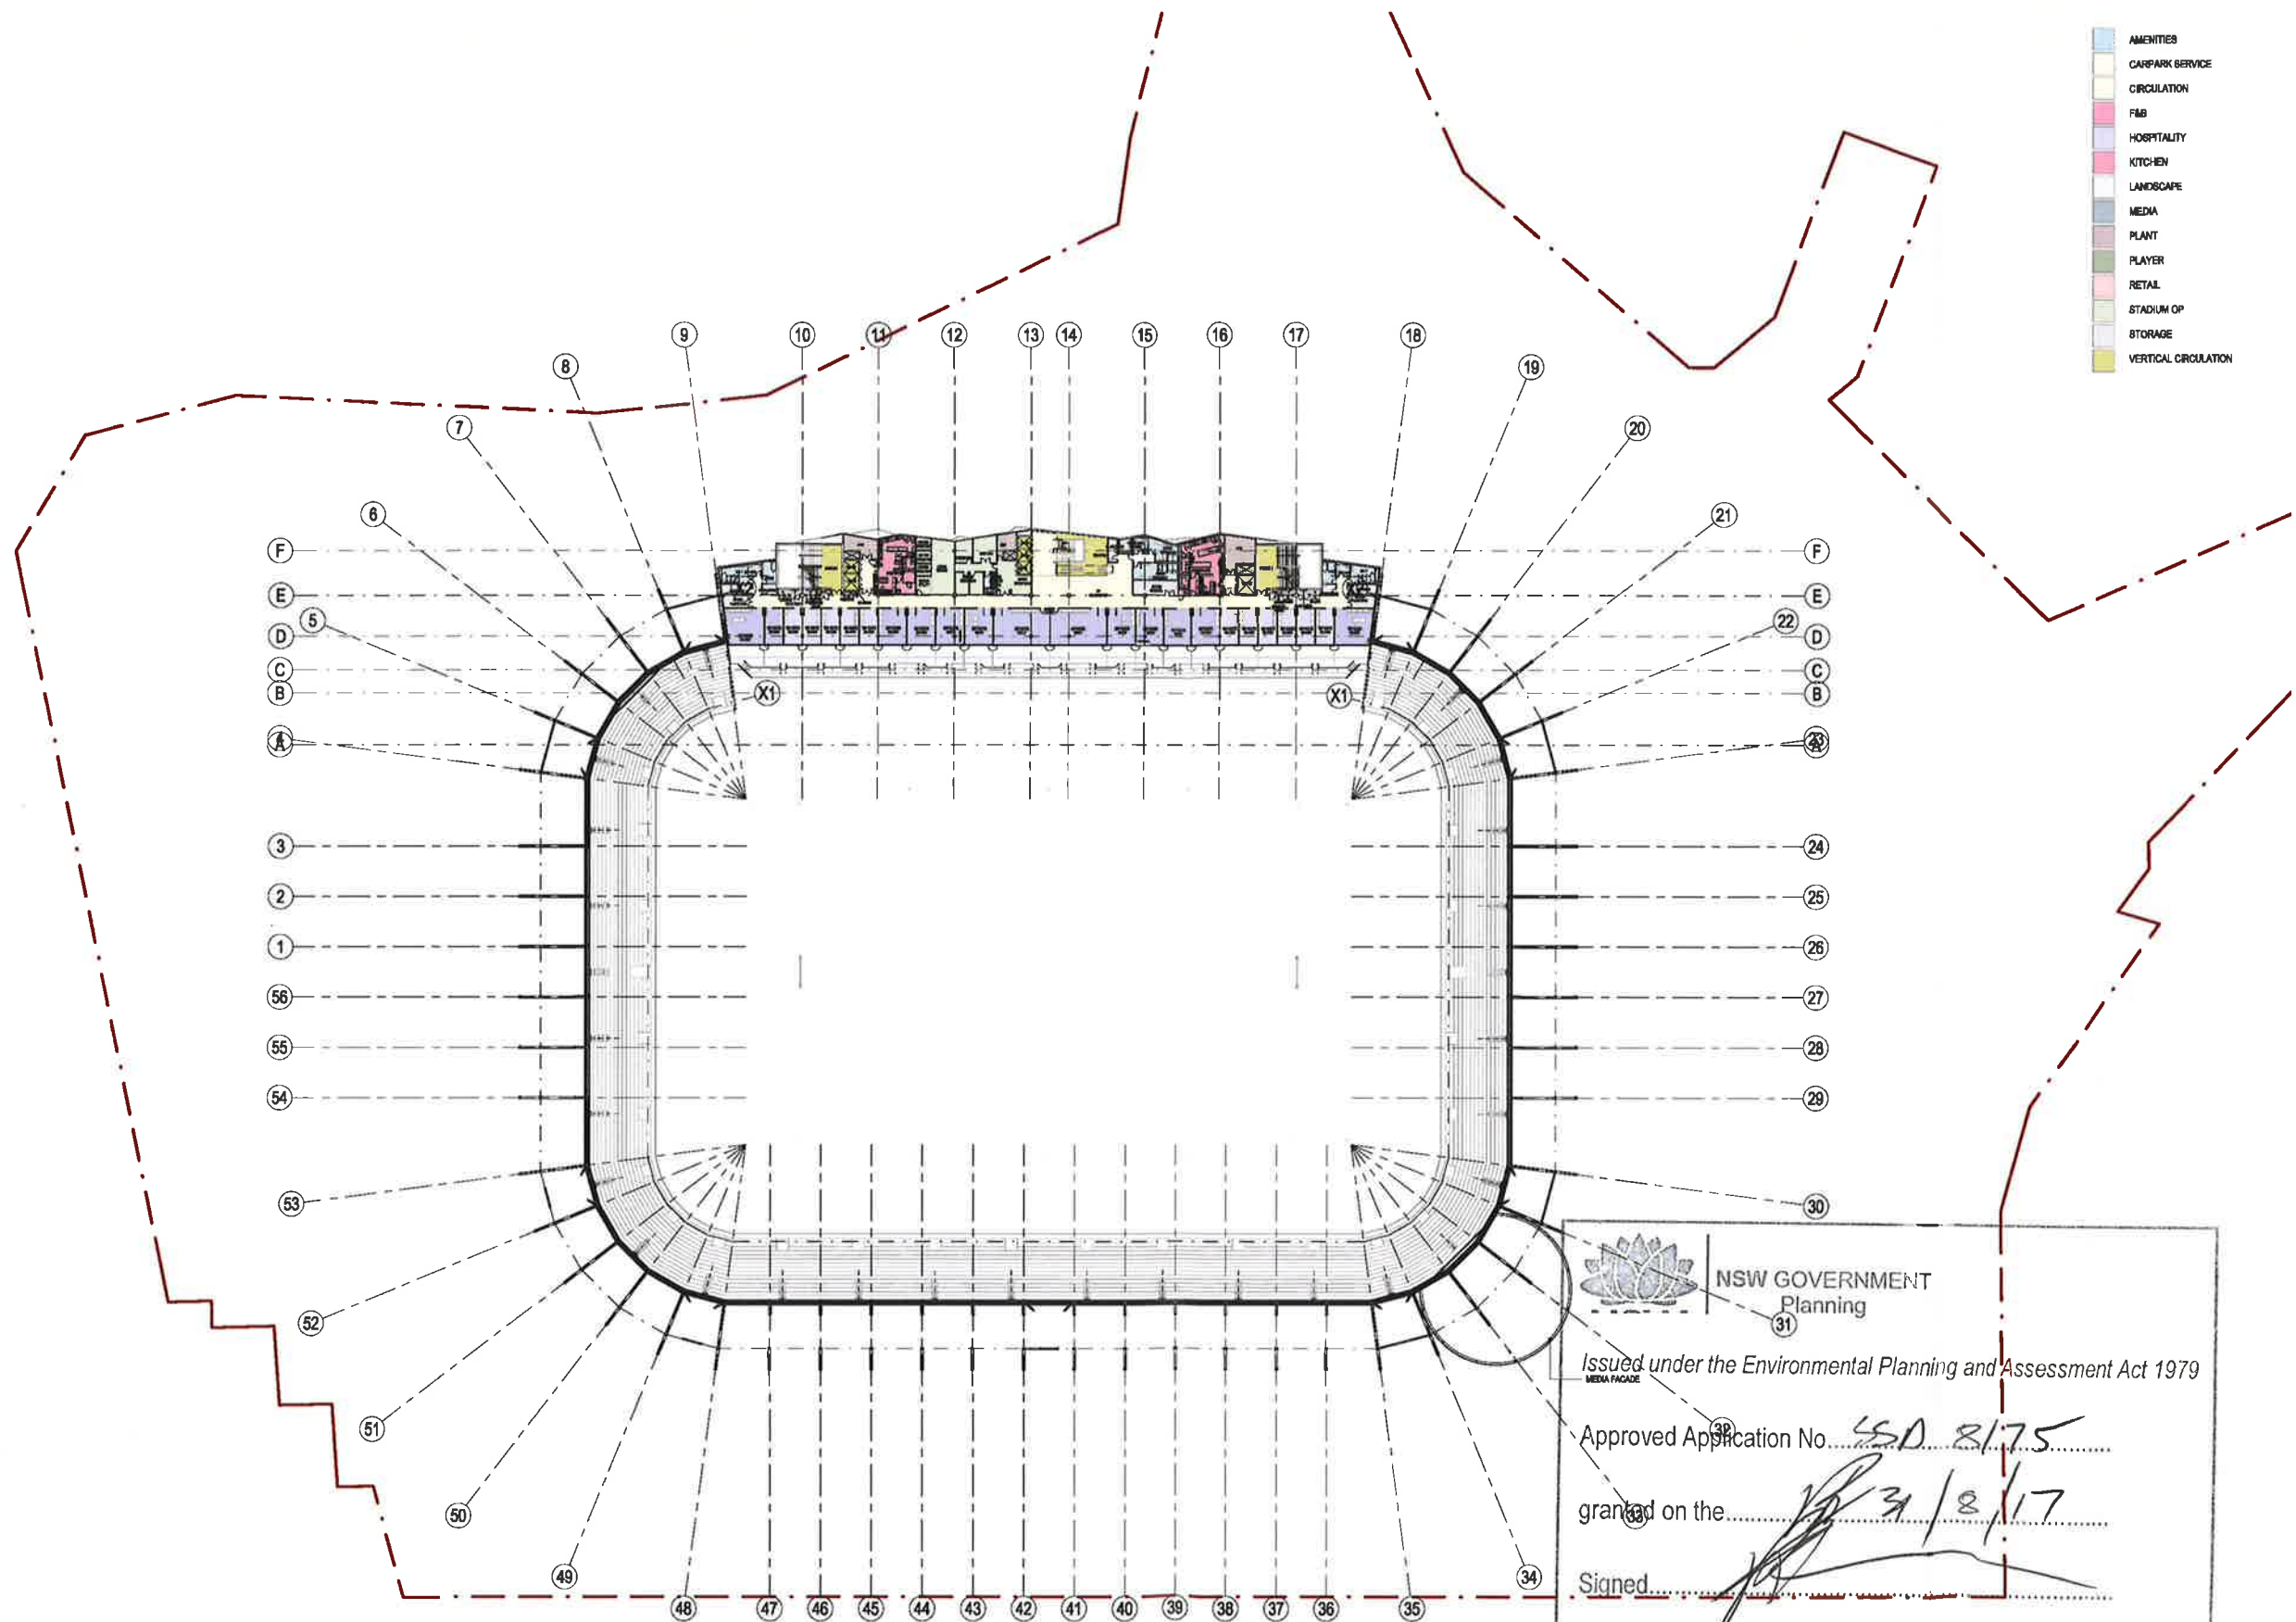

- AMENITIES
- CARPARK SERVICE
- CIRCULATION
- F&B
- HOSPITALITY
- KITCHEN
- LANDSCAPE
- MEDIA
- PLANT
- PLAYER
- RETAIL
- STADIUM OP
- STORAGE
- VERTICAL CIRCULATION

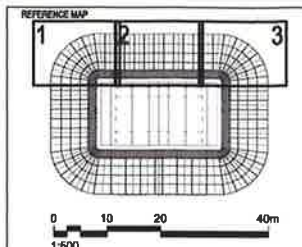

STRUCTURAL, CIVIL & SERVICES ENGINEER:  
**aurecon**

COST CONSULTANT:  
**ASPECT Studios™**

LANDSCAPE ARCHITECT:  
**ASPECT Studios™**

NOTES:  
REFER TO DRAWING 'ARCHITECTURAL REFERENCE' FOR ALL CODES, NUMBERING SYSTEMS AND ABBREVIATIONS.  
FOR ALL BLOCKWORK INFORMATION REFER TO BLOCKWORK PACKAGE

DISCLAIMER  
USE FIGURED DIMENSIONS ONLY DO NOT SCALE FROM DRAWING CHECK & VERIFY ALL DIMENSIONS ON SITE BEFORE FABRICATION OR SET OUT.  
This drawing is diagrammatic and shows general arrangements. Any information involving measurement of the works shall be taken from documented dimensions on the architectural and structural drawings, workshop drawings by others and conditions on site. The works shall comply with the contract conditions and Statutory Regulations.  
All rights reserved. This work is copyright and cannot be reproduced or copied in any form or by any means graphic, electronic or mechanical, including photocopying without the written permission of Populous architects in association. Any licence, expressed or implied, to use this document for any purpose whatsoever is restricted to the terms of the agreement or implied agreement between Populous and the instructing party.

THIS DRAWING IS AN UNCONTROLLED COPY, UNLESS NOTED OTHERWISE.

| REV | DESCRIPTION       | DATE       |
|-----|-------------------|------------|
| 1   | FOR INFORMATION   | 28.08.2016 |
| 2   | FOR INFORMATION   | 03.09.2016 |
| 3   | FOR INFORMATION   | 14.09.2016 |
| 4   | FOR INFORMATION   | 16.09.2016 |
| 5   | FOR INFORMATION   | 23.09.2016 |
| 6   | FOR INFORMATION   | 30.09.2016 |
| 7   | RPT ISSUE         | 07.10.2016 |
| 8   | RPT ISSUE         | 12.10.2016 |
| 9   | FOR INFORMATION   | 23.12.2016 |
| 10  | FOR INFORMATION   | 20.01.2017 |
| 11  | FOR INFORMATION   | 27.01.2017 |
| 12  | FOR INFORMATION   | 03.02.2017 |
| 13  | FOR INFORMATION   | 08.02.2017 |
| 14  | FOR INFORMATION   | 10.02.2017 |
| 15  | ISSUED FOR DA     | 17.02.2017 |
| 16  | FOR INFORMATION   | 24.02.2017 |
| 17  | ISSUED FOR DA     | 28.02.2017 |
| 18  | FOR INFORMATION   | 10.03.2017 |
| 19  | FOR INFORMATION   | 24.03.2017 |
| 20  | FOR INFORMATION   | 31.03.2017 |
| 21  | FOR INFORMATION   | 07.04.2017 |
| 22  | FOR TENDER        | 13.04.2017 |
| 23  | FOR INFORMATION   | 21.04.2017 |
| 24  | ISSUED FOR TENDER | 28.04.2017 |
| 25  | ISSUED FOR DA     | 03.05.2017 |
| 26  | ISSUED FOR TENDER | 05.05.2017 |

NSW GOVERNMENT  
Planning  
31

Issued under the Environmental Planning and Assessment Act 1979

Approved Application No. 450 8/75

granted on the 13/8/17

Signed [Signature]

Sheet No. 4 of 37

ARCHITECT:  
**POPULOUS**


POPOULOUS  
100 GERRARD STREET  
MELBOURNE, VIC 3000  
AUSTRALIA  
T: +61 (0)3 9419 1000  
F: +61 (0)3 9419 1001  
www.populous.com  
E-mail: a.por@populous.com

PROJECT  
WEST SYDNEY STADIUM  
PARRAMATTA


WEST TITLE  
GA PLAN  
SUITE LEVEL  
LEVEL 03 - OVERALL  
RL 24.57

|                              |                               |
|------------------------------|-------------------------------|
| PROJECT NUMBER<br>16-7344-10 | REVIEWED<br>AB                |
| COORDINATED<br>NM            | APPROVED<br>SG                |
| SCALE 100% @ A2<br>1:500     | NORTH POINT                   |
| PHASE<br>DD                  | DRAWING NUMBER<br>AD_2.01.300 |
|                              | REVISION<br>26                |

FOR TENDER

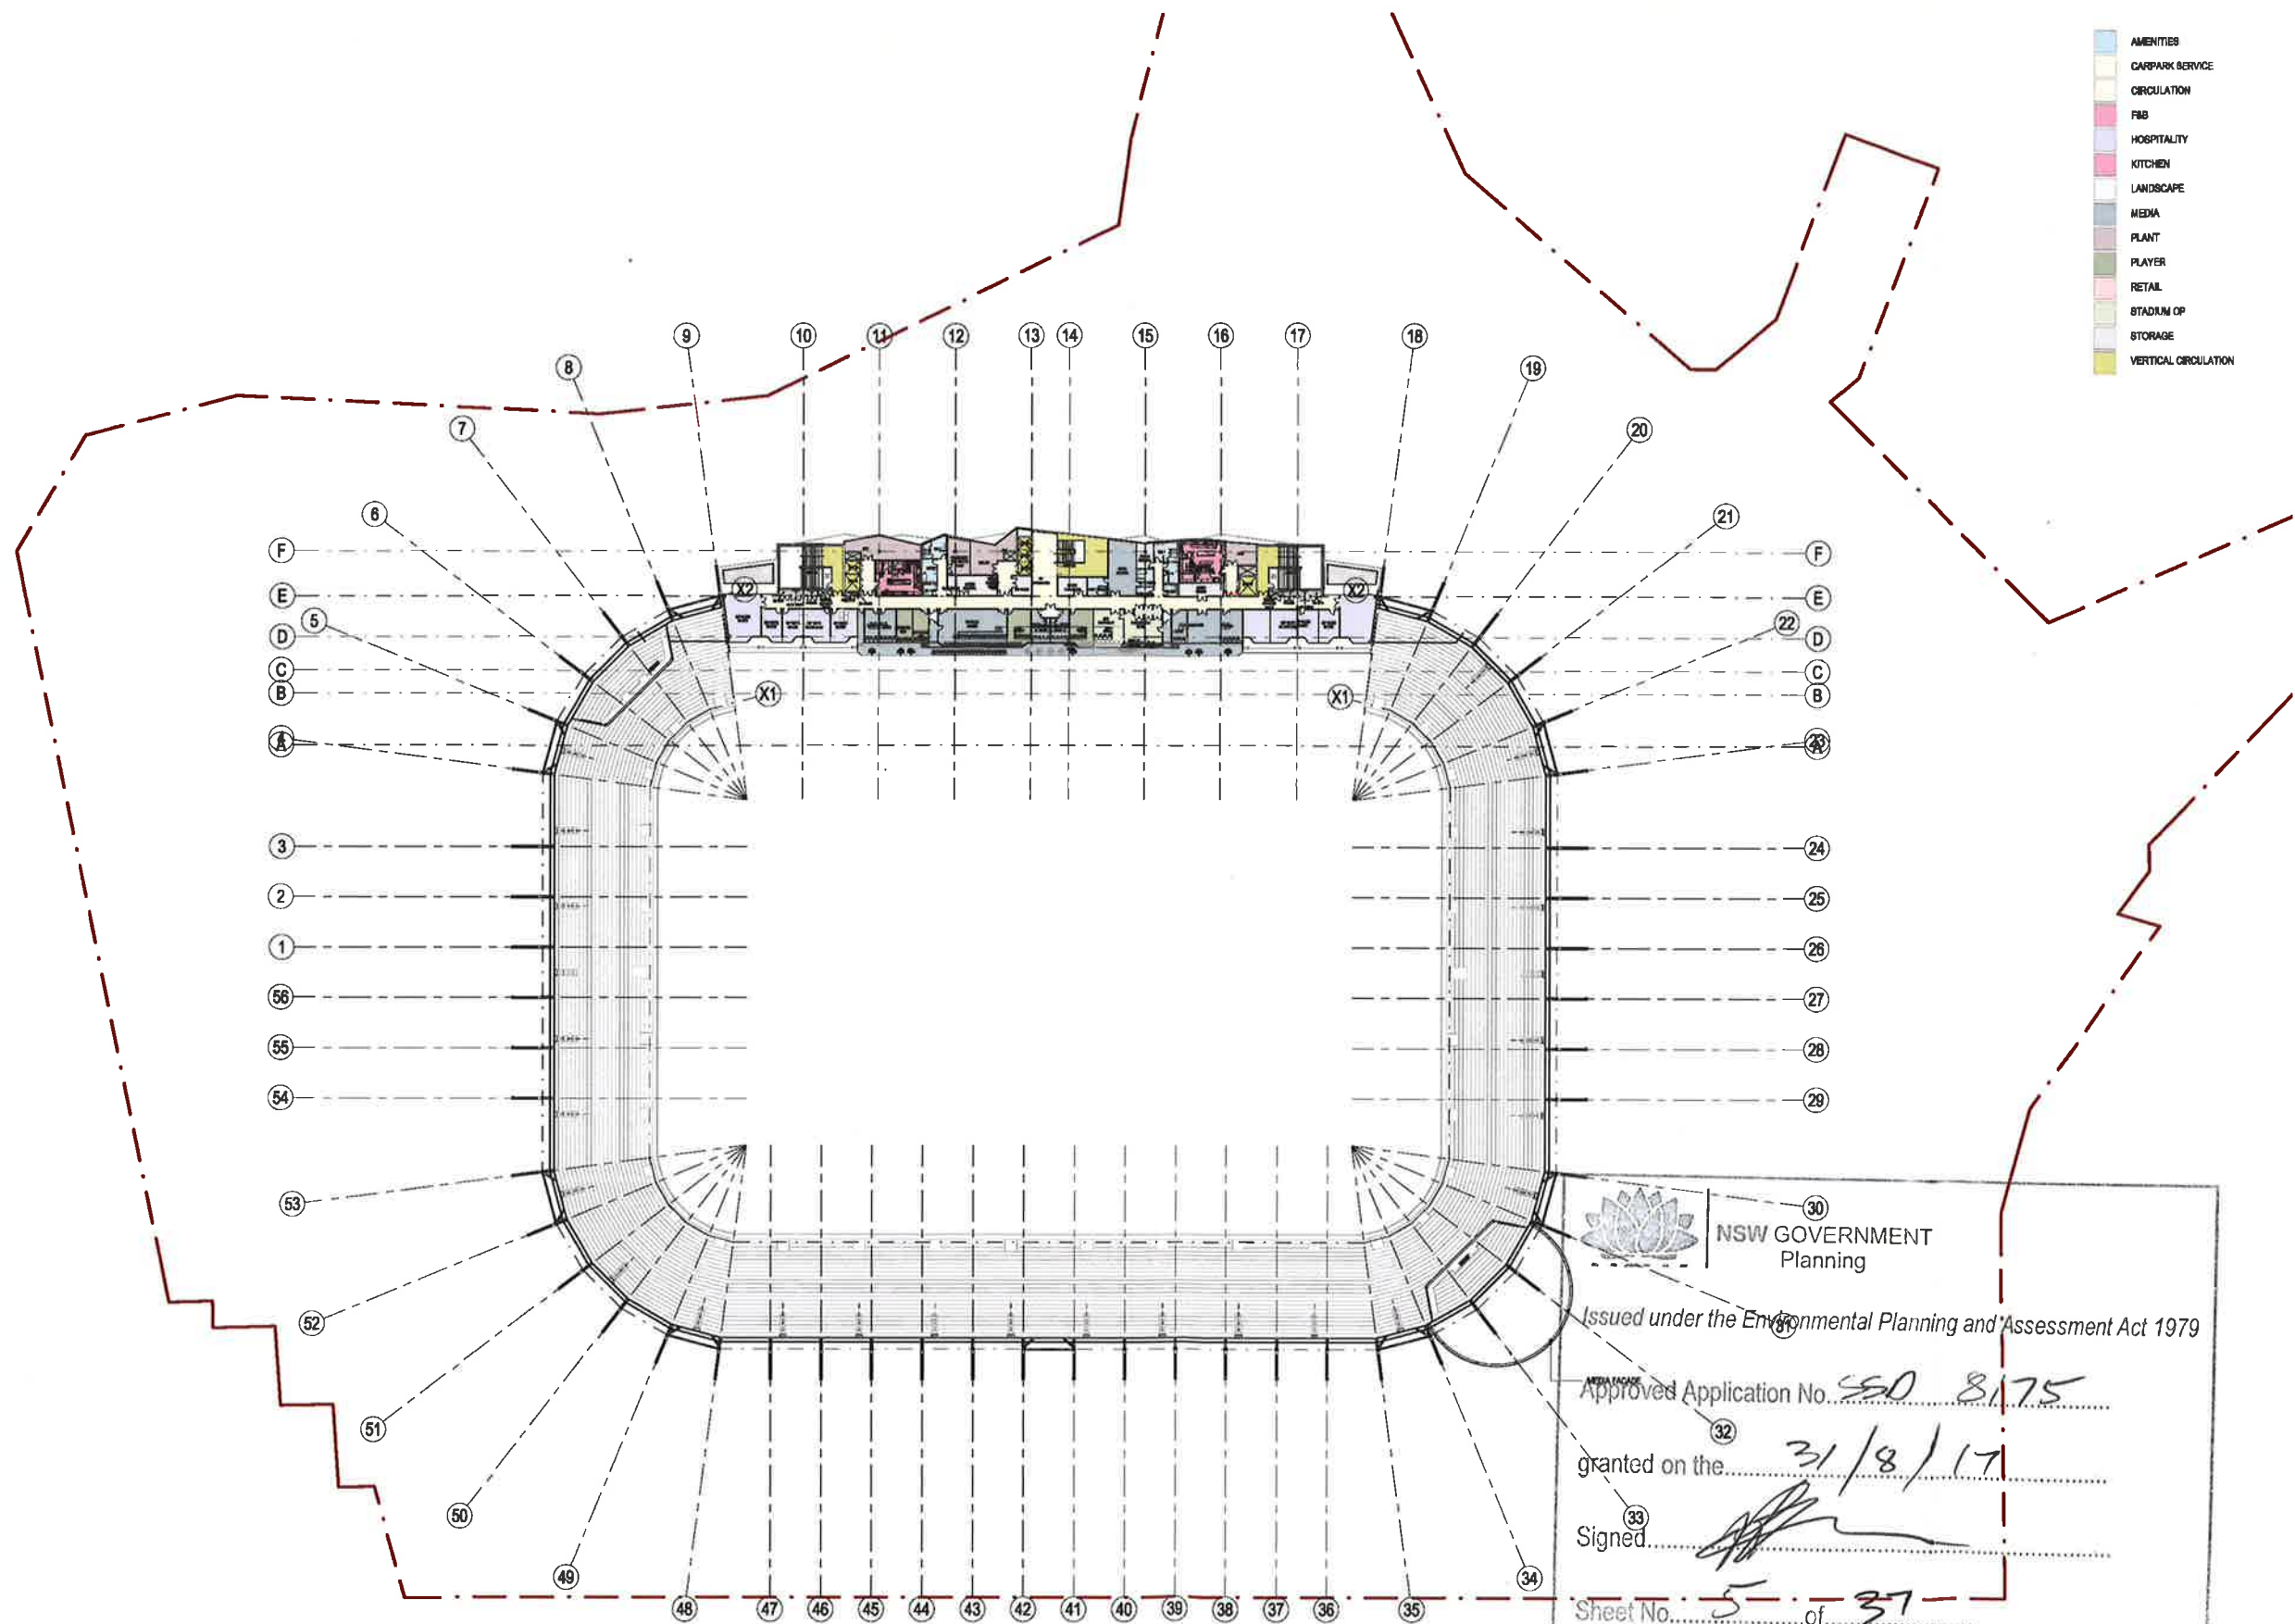

- AMENITIES
- CARPARK SERVICE
- CIRCULATION
- F&B
- HOSPITALITY
- KITCHEN
- LANDSCAPE
- MEDIA
- PLANT
- PLAYER
- RETAIL
- STADIUM OP
- STORAGE
- VERTICAL CIRCULATION

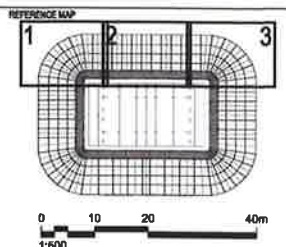

STRUCTURAL, CIVIL & SERVICES ENGINEER:  
**aurecon**

CIVIL CONSULTANT:  
**ASPECT Studios™**

LANDSCAPE ARCHITECT:  
**ASPECT Studios™**

NOTES:  
REFER TO DRAWING 'ARCHITECTURAL REFERENCE WBS\_AD\_0.00.002' FOR ALL CODES, NUMBERING SYSTEMS AND ABBREVIATIONS.  
FOR ALL BLOCKWORK INFORMATION REFER TO BLOCKWORK PACKAGE

DISCLAIMER  
USE FIGURED DIMENSIONS ONLY DO NOT SCALE FROM DRAWING CHECK & VERIFY ALL DIMENSIONS ON SITE BEFORE FABRICATION OR SET OUT.

This drawing is diagrammatic and shows general arrangements. Any information involving measurement of the works shall be taken from documented dimensions on the architectural and structural drawings, workshop drawings by others and conditions on site. The works shall comply with the contract conditions and Statutory Regulations.

All rights reserved. This work is copyright and cannot be reproduced or copied in any form or by any means graphic, electronic or mechanical, including photocopying without the written permission of Populous architects in association. Any licence, expressed or implied, to use this document for any purpose whatsoever is restricted to the terms of the agreement or implied agreement between Populous and the instructing party.

THIS DRAWING IS AN UNCONTROLLED COPY, UNLESS NOTED OTHERWISE.

| REV | DESCRIPTION       | DATE       |
|-----|-------------------|------------|
| 1   | FOR INFORMATION   | 28.08.2018 |
| 2   | FOR INFORMATION   | 02.09.2018 |
| 3   | FOR INFORMATION   | 14.09.2018 |
| 4   | FOR INFORMATION   | 18.09.2018 |
| 5   | FOR INFORMATION   | 23.09.2018 |
| 6   | FOR INFORMATION   | 30.09.2018 |
| 7   | RPT ISSUE         | 07.10.2018 |
| 8   | RPT ISSUE         | 12.10.2018 |
| 9   | FOR INFORMATION   | 23.12.2018 |
| 10  | FOR INFORMATION   | 20.01.2017 |
| 11  | FOR INFORMATION   | 27.01.2017 |
| 12  | FOR INFORMATION   | 03.02.2017 |
| 13  | FOR INFORMATION   | 08.02.2017 |
| 14  | FOR INFORMATION   | 10.02.2017 |
| 15  | ISSUED FOR DA     | 17.02.2017 |
| 16  | FOR INFORMATION   | 24.02.2017 |
| 17  | ISSUED FOR DA     | 28.02.2017 |
| 18  | FOR INFORMATION   | 10.03.2017 |
| 19  | FOR INFORMATION   | 24.03.2017 |
| 20  | FOR INFORMATION   | 31.03.2017 |
| 21  | FOR INFORMATION   | 07.04.2017 |
| 22  | FOR TENDER        | 19.04.2017 |
| 23  | FOR INFORMATION   | 21.04.2017 |
| 24  | ISSUED FOR TENDER | 28.04.2017 |
| 25  | ISSUED FOR DA     | 03.05.2017 |
| 26  | ISSUED FOR TENDER | 05.05.2017 |


ARCHITECT:  
**POPULOUS**  
100 West Street  
Sydney NSW 2000  
Australia  
T: +61 (0) 2 9232 8800  
F: +61 (0) 2 9232 8800  
www.populous.com  
E-mail: a.sport.au@populous.com

PROJECT  
**WEST SYDNEY STADIUM PARRAMATTA**  
SHEET TITLE  
**GA PLAN MEDIA LEVEL LEVEL 04 - OVERALL RL 28.07**


|                                     |                       |
|-------------------------------------|-----------------------|
| PROJECT NUMBER<br><b>16-7344-10</b> | REVIEWED<br><b>AB</b> |
| COORDINATED<br><b>NM</b>            | APPROVED<br><b>SG</b> |
| SCALE 100% @ A0<br><b>1:500</b>     | NORTH POINT           |
| DATE<br><b>DD</b>                   | REVISION<br><b>26</b> |

NSW GOVERNMENT Planning  
Issued under the Environmental Planning and Assessment Act 1979  
Approved Application No. **550 8175**  
granted on the **31/8/17**  
Signed **[Signature]**  
Sheet No. **5** of **37**

FOR TENDER

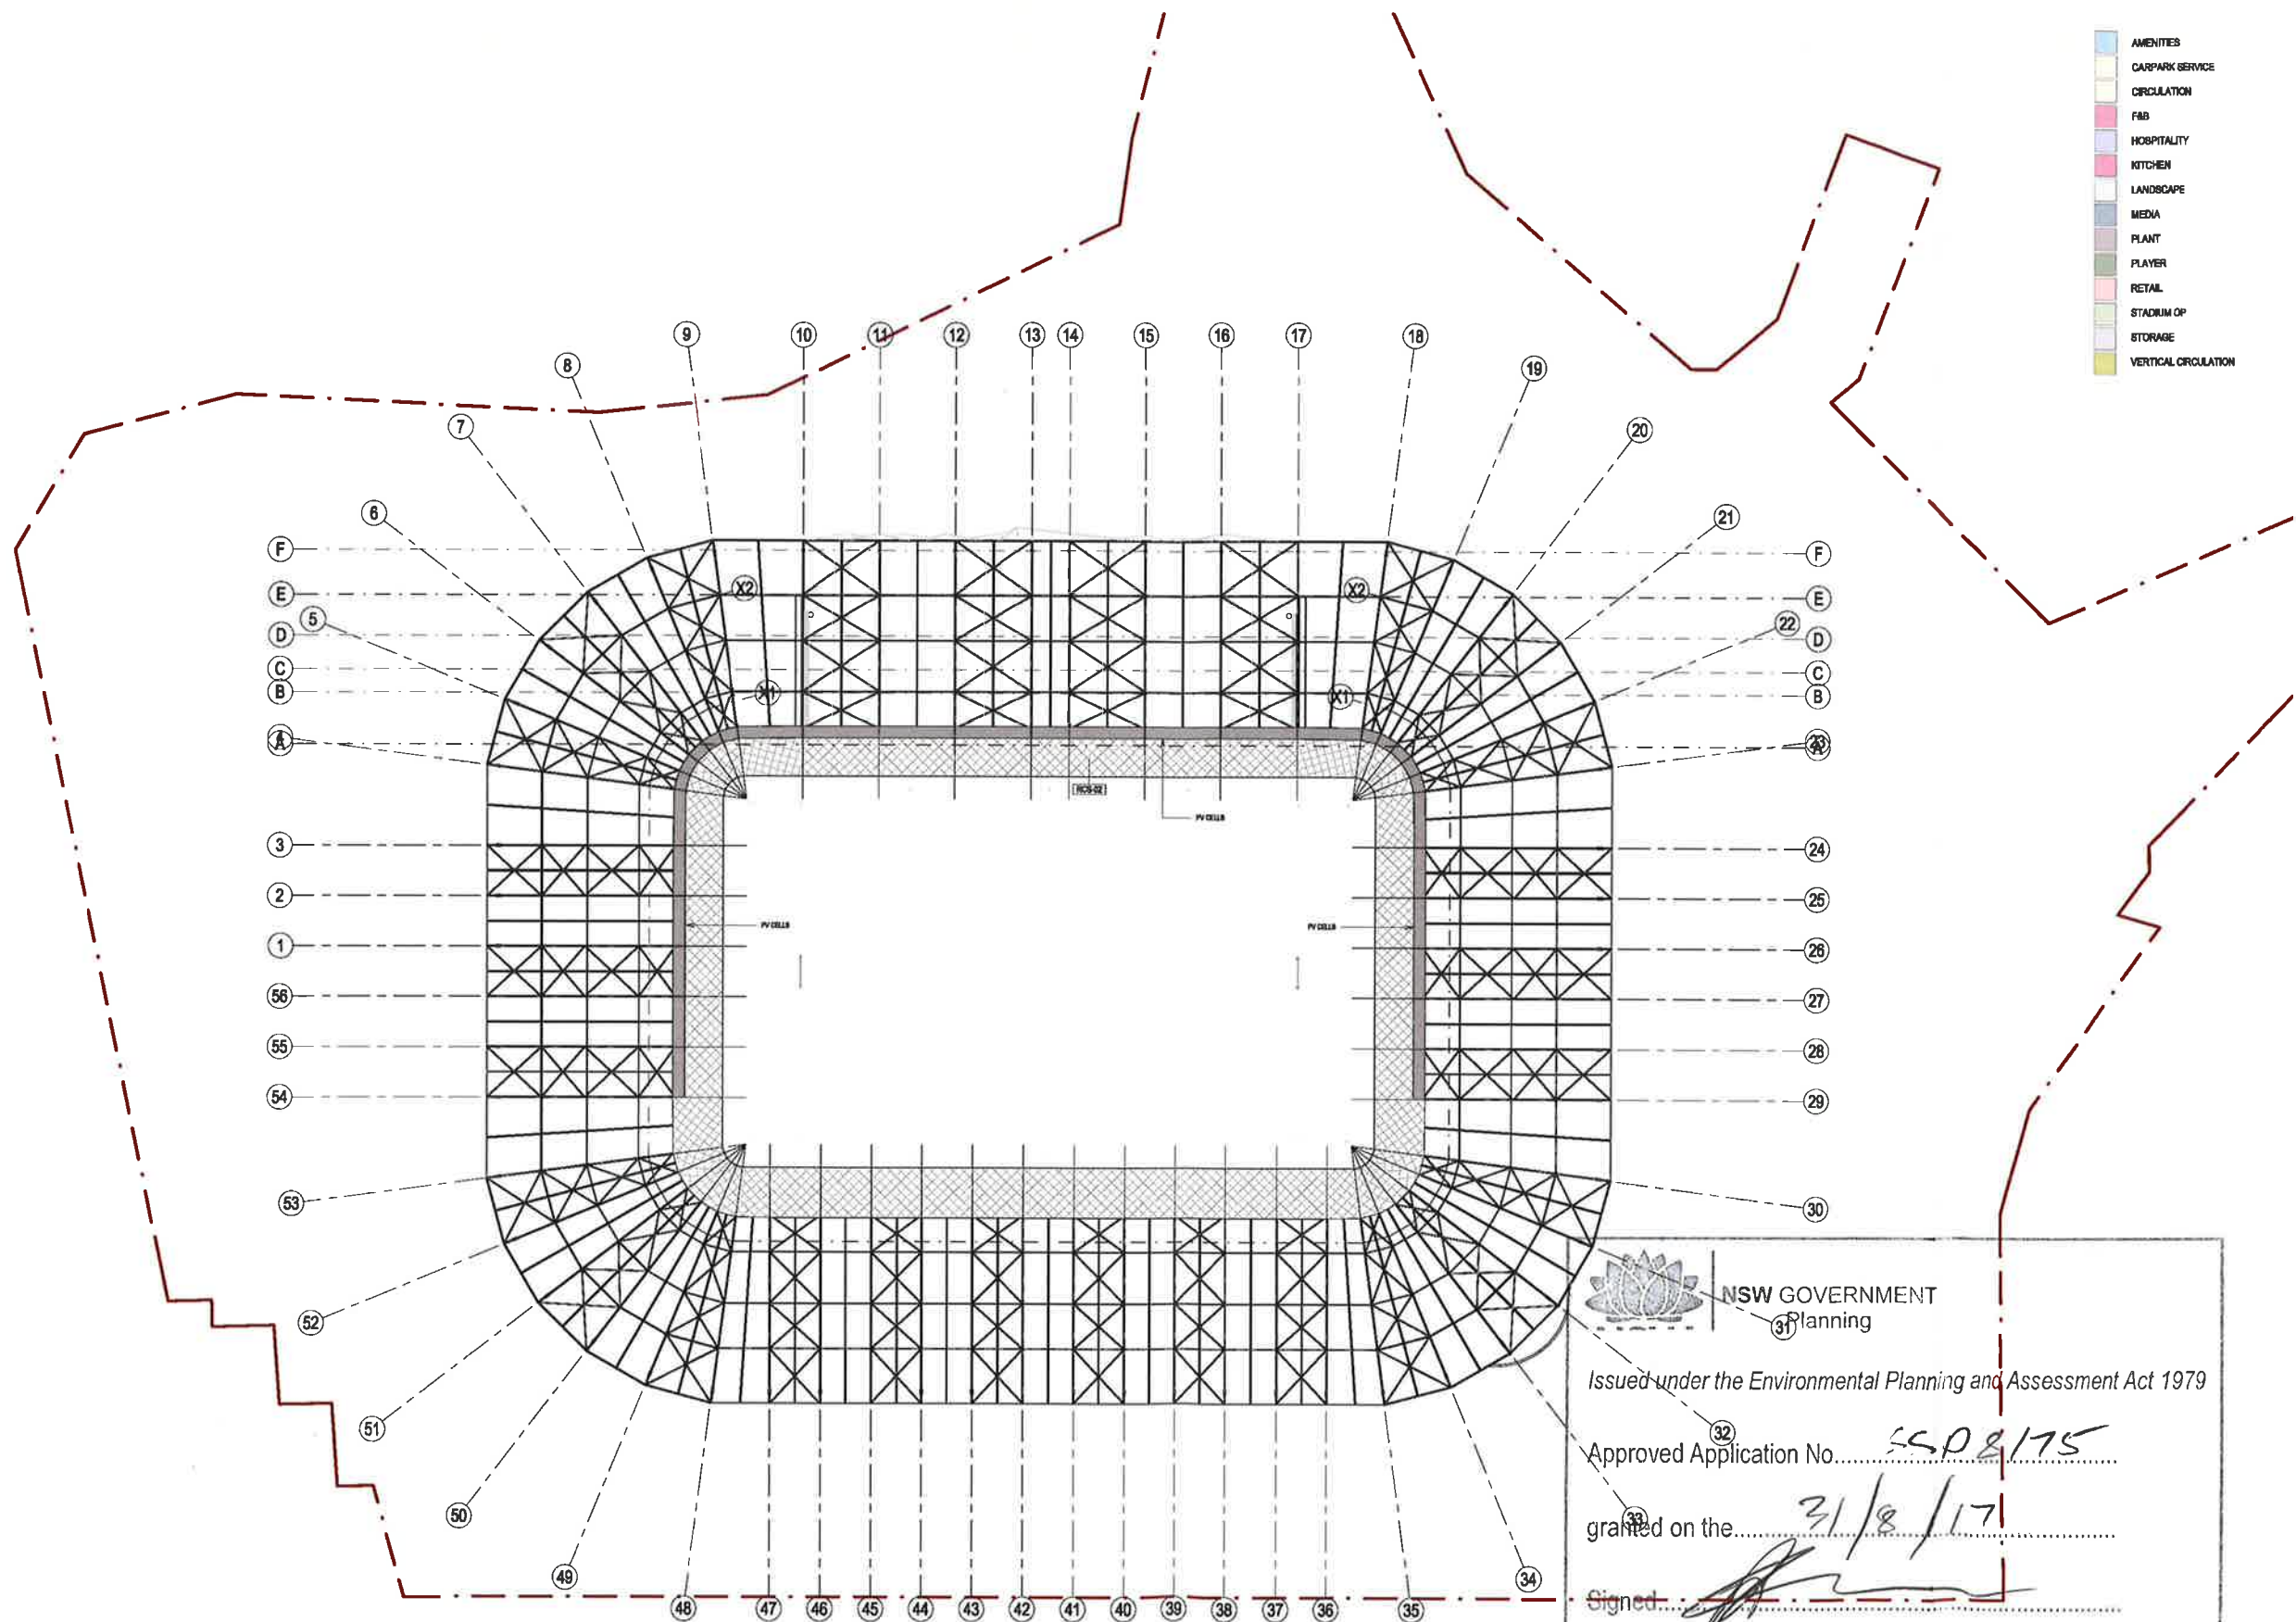

- AMENITIES
- CARPARK SERVICE
- CIRCULATION
- FAB
- HOSPITALITY
- KITCHEN
- LANDSCAPE
- MEDIA
- PLANT
- PLAYER
- RETAIL
- STADIUM OP
- STORAGE
- VERTICAL CIRCULATION

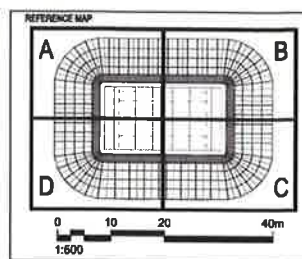

STRUCTURAL, CIVIL & SERVICES ENGINEER:  
**aurecon**

COST CONSULTANT:  
**ASPECT Studios™**

NOTES:  
REFER TO DRAWING 'ARCHITECTURAL REFERENCE' WSS\_AD\_0.00.002 FOR ALL CODES, NUMBERING SYSTEMS AND ABBREVIATIONS.  
DRAWING PREVIOUSLY ISSUED AS 2.01.500

DISCLAIMER  
USE FIGURED DIMENSIONS ONLY DO NOT SCALE FROM DRAWING CHECK & VERIFY ALL DIMENSIONS ON SITE BEFORE FABRICATION OR SET OUT.  
This drawing is diagrammatic and shows general arrangements. Any information involving measurement of the works shall be taken from documented dimensions on the architectural and structural drawings, workshop drawings by others and conditions on site. The works shall comply with the contract conditions and Statutory Regulations.  
All rights reserved. This work is copyright and cannot be reproduced or copied in any form or by any means graphic, electronic or mechanical, including photocopying without the written permission of Populous architects in association. Any license, expressed or implied, to use this document for any purpose whatsoever is restricted to the terms of the agreement or implied agreement between Populous and the instructing party.

| REV | DESCRIPTION     | DATE       |
|-----|-----------------|------------|
| 1   | FOR INFORMATION | 28.08.2016 |
| 2   | FOR INFORMATION | 02.09.2016 |
| 3   | FOR INFORMATION | 14.09.2016 |
| 4   | FOR INFORMATION | 18.09.2016 |
| 5   | FOR INFORMATION | 23.09.2016 |
| 6   | FOR INFORMATION | 30.09.2016 |
| 7   | RPT ISSUE       | 07.10.2016 |
| 8   | RPT ISSUE       | 12.10.2016 |
| 9   | FOR INFORMATION | 23.12.2016 |
| 10  | FOR INFORMATION | 20.01.2017 |
| 11  | FOR INFORMATION | 27.01.2017 |
| 12  | FOR INFORMATION | 03.02.2017 |
| 13  | FOR INFORMATION | 09.02.2017 |
| 14  | FOR INFORMATION | 10.02.2017 |
| 15  | ISSUED FOR DA   | 17.02.2017 |
| 16  | FOR INFORMATION | 24.02.2017 |
| 17  | ISSUED FOR DA   | 28.02.2017 |
| 18  | ISSUED FOR DA   | 03.03.2017 |
| 19  | FOR TENDER      | 10.05.2017 |

NSW GOVERNMENT  
Planning  
Issued under the Environmental Planning and Assessment Act 1979  
Approved Application No. 5508/175  
granted on the 31/8/17  
Signed [Signature]  
Sheet No. 6 of 37





ARCHITECT:  
**POPULOUS**  
100/100 Street  
Sydney NSW 2000  
AUSTRALIA  
E-mail: eport.au@populous.com

PROJECT  
WEST SYDNEY STADIUM  
PARRAMATTA  
KEY TITLE  
GA PLAN  
ROOF LEVEL  
LEVEL RL - OVERALL

|                              |                               |
|------------------------------|-------------------------------|
| PROJECT NUMBER<br>16-7344-10 | REVIEWED<br>AB                |
| COORDINATED<br>NM            | APPROVED<br>SG                |
| SCALE 100% @ A2<br>1:500     | NORTH POINT                   |
| PHASE<br>DD                  | DRAWING NUMBER<br>AD_2.01.600 |
|                              | REVISION<br>19                |

FOR TENDER

NOTE: REFER TO  
LANDSCAPE DRAWINGS FOR  
SOFT LANDSCAPE DESIGN

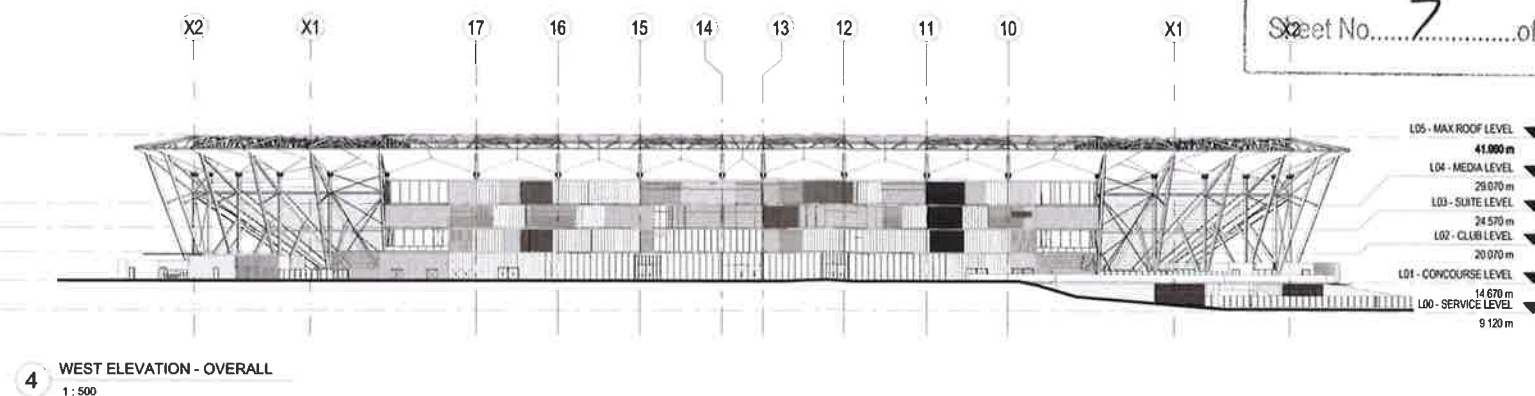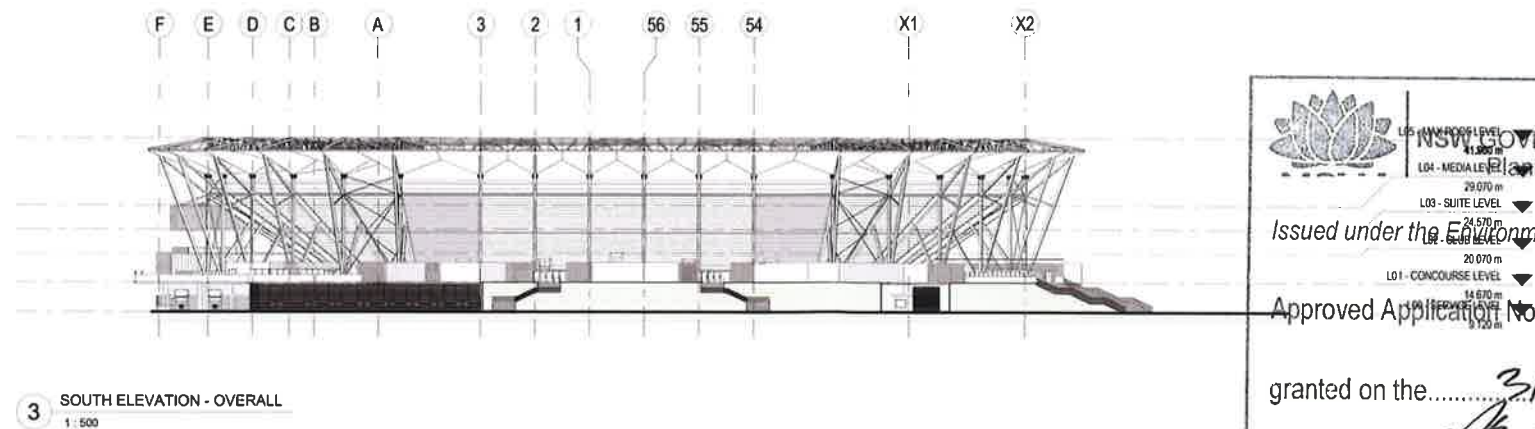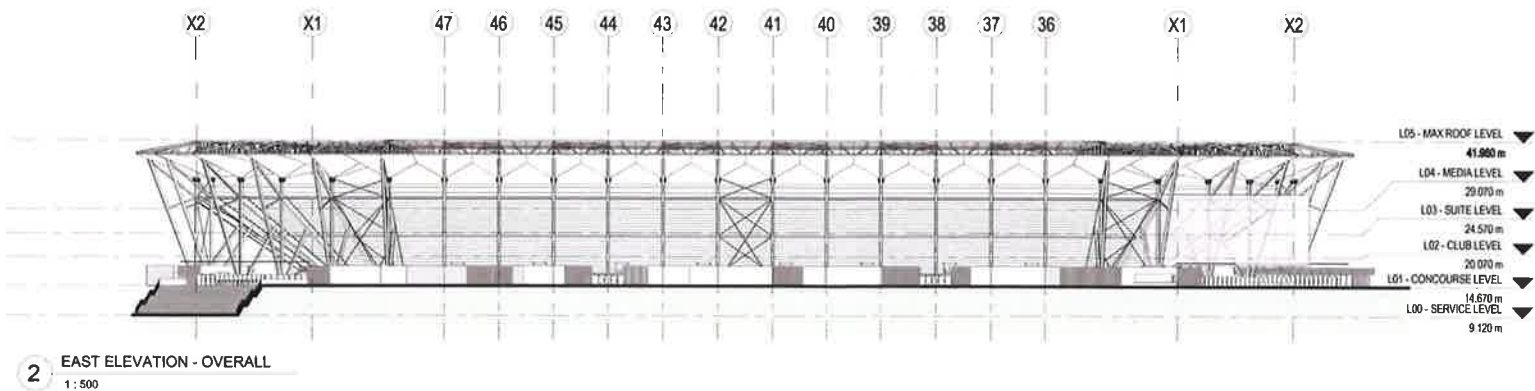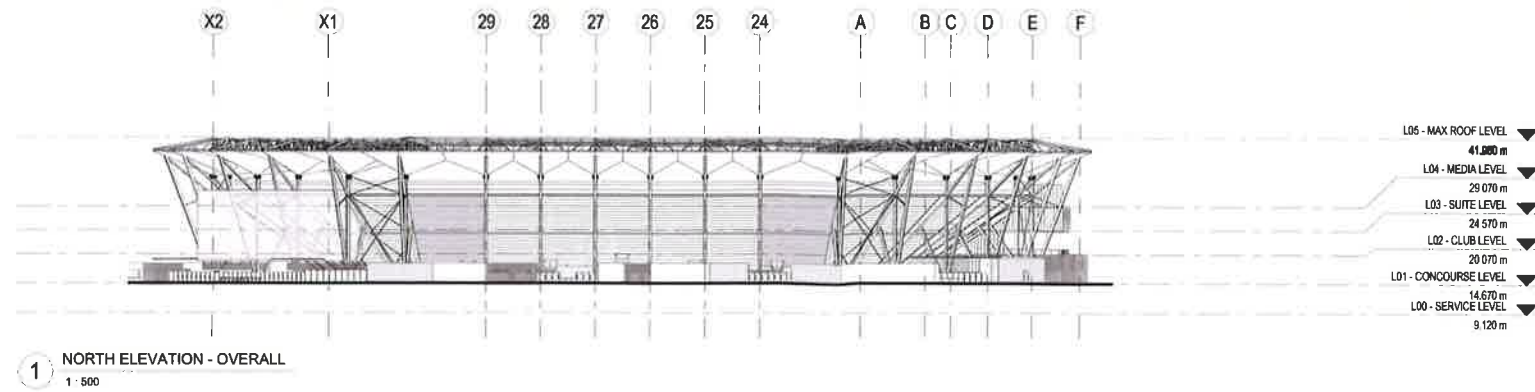

NSW GOVERNMENT  
Planning


Issued under the Environmental Planning and Assessment Act 1979

Approved Application No. 550 8175

granted on the 31/8/17

Signed [Signature]

Sheet No. 7 of 37

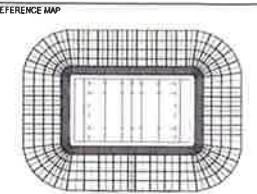

STRUCTURAL, CIVIL & SERVICES ENGINEER  
**aurecon**

COST CONSULTANT

LANDSCAPE ARCHITECT  
**ASPECT Studios™**

NOTES  
DRAWING WAS REPLACED 200.000

DISCLAIMER  
USE FIGURED DIMENSIONS ONLY DO NOT SCALE  
FROM DRAWING CHECK & VERIFY ALL DIMENSIONS  
ON SITE BEFORE FABRICATION OR SET OUT.

This drawing is diagrammatic and shows general  
arrangements. Any information involving measurement of the  
works shall be taken from documented dimensions on the  
architectural and structural drawings, workshop drawings by  
others and conditions on site. The works shall comply with the  
contract conditions and Statutory Regulations.

All rights reserved. This work is copyright and cannot be  
reproduced or copied in any form or by any means graphic,  
electronic or mechanical, including photocopying without the  
written permission of Populous architects in association. Any  
license, expressed or implied, to use this document for any  
purpose whatsoever is restricted to the terms of the agreement  
or implied agreement between Populous and the instructing  
party.

THIS DRAWING IS AN UNCONTROLLED COPY UNLESS NOTED OTHERWISE

| REV | DESCRIPTION     | DATE       |
|-----|-----------------|------------|
| 1   | FOR INFORMATION | 03.02.2017 |
| 2   | FOR INFORMATION | 08.02.2017 |
| 3   | FOR INFORMATION | 10.02.2017 |
| 4   | ISSUED FOR DA   | 17.02.2017 |
| 5   | ISSUED FOR DA   | 21.02.2017 |
| 6   | FOR INFORMATION | 24.02.2017 |
| 7   | ISSUED FOR DA   | 28.02.2017 |
| 8   | ISSUED FOR DA   | 27.04.2017 |

ARCHITECT  
**POPULOUS**

200.000.000  
SYDNEY  
39 Great South Bay Road  
Sydney NSW 2014  
AUSTRALIA  
T +61 (0)2 9230 3430  
F +61 (0)2 9230 9188  
www.populous.com  
E-mail: sport.au@populous.com



PROJECT  
WEST SYDNEY STADIUM  
PARRAMATTA

SHEET TITLE  
ELEVATION  
OVERALL

|                              |                           |
|------------------------------|---------------------------|
| PROJECT NUMBER<br>16-7344-10 | REVIEWED<br>AB            |
| COORDINATED<br>NM            | APPROVED<br>SG            |
| SCALE 100m @ A1<br>1:500     | NORTH POINT               |
| PHASE<br>DD                  | REVISION<br>AD 3.01.000 8 |

Original Sheet Size A1: 1189 x 841mm

NOTE: REFER TO  
LANDSCAPE DRAWINGS FOR  
SOFT LANDSCAPE DESIGN

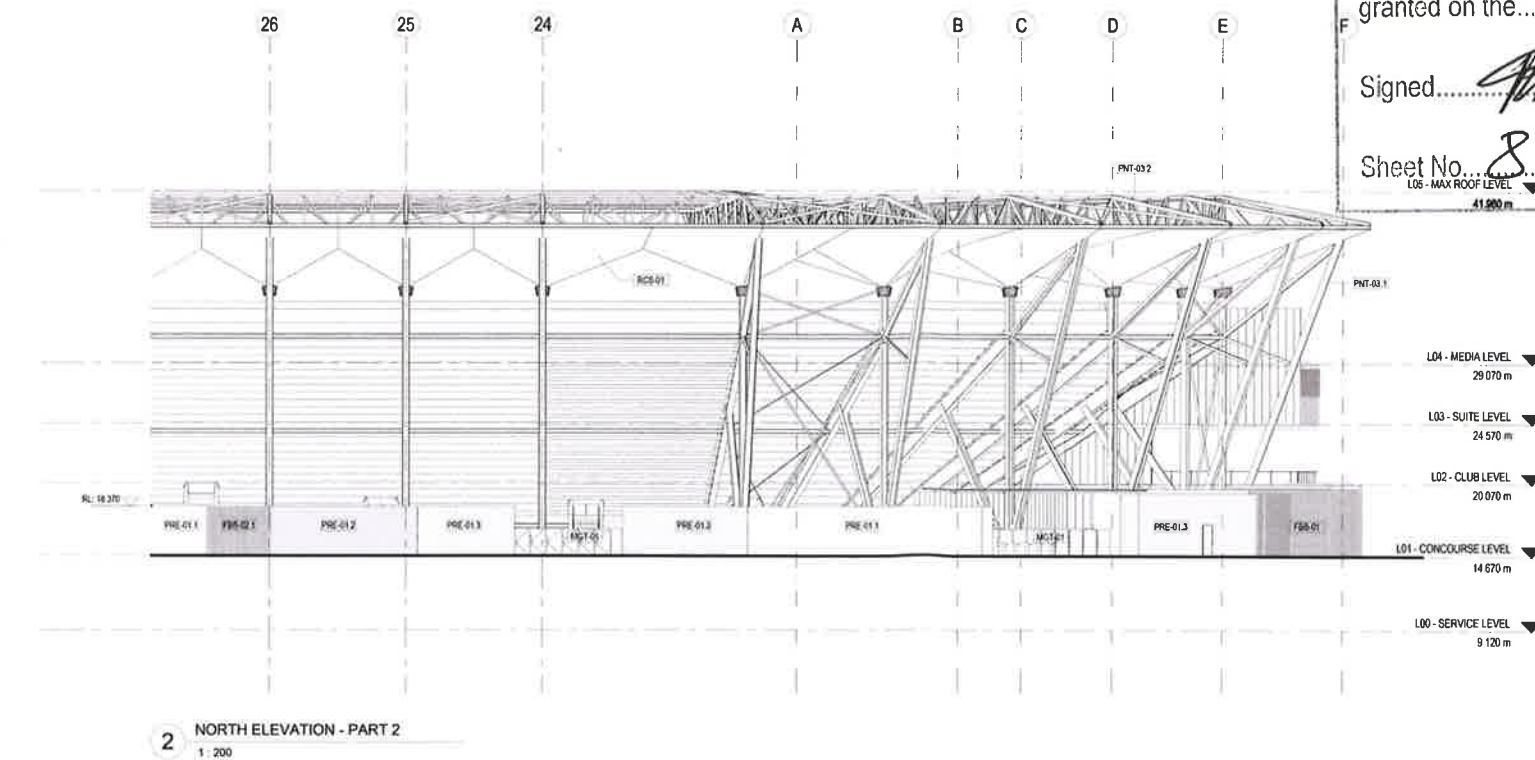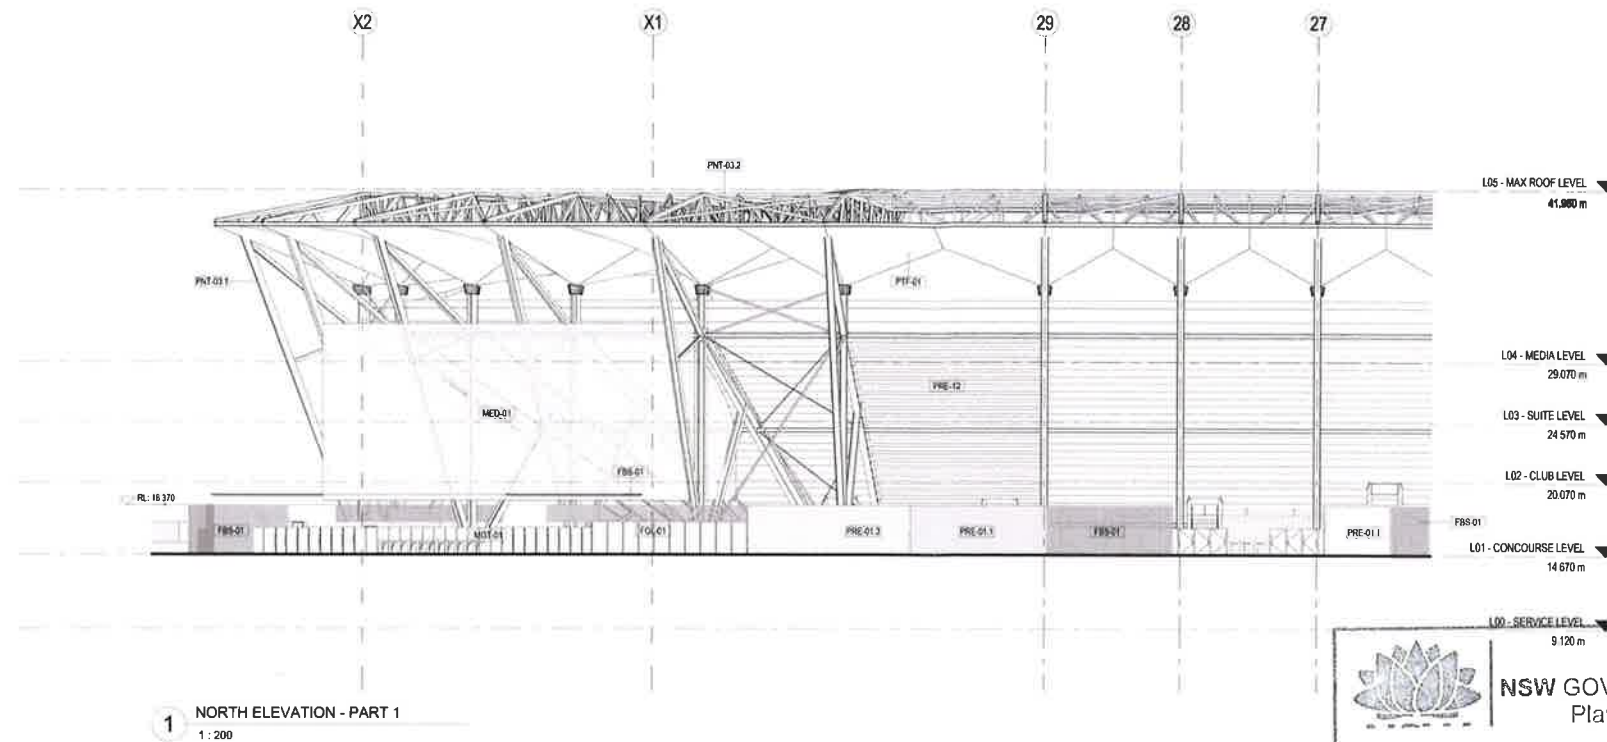

NSW GOVERNMENT  
Planning


Issued under the Environmental Planning and Assessment Act 1979

Approved Application No. SSD 8175

granted on the 31/8/17

Signed [Signature]

Sheet No. 8 of 37

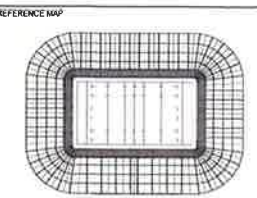

COST CONSULTANT

LANDSCAPE ARCHITECT  
**ASPECT Studios™**

NOTES  
DRAWING HAS REPLACED 3.00.01

DISCLAIMER  
USE FIGURED DIMENSIONS ONLY DO NOT SCALE  
FROM DRAWING CHECK & VERIFY ALL DIMENSIONS  
ON SITE BEFORE FABRICATION OR SET OUT.

This drawing is diagrammatic and shows general  
arrangements. Any information involving measurement of the  
works shall be taken from documented dimensions on the  
architectural and structural drawings, workshop drawings by  
others and conditions on site. The works shall comply with the  
contract conditions and Statutory Regulations.

All rights reserved. This work is copyright and cannot be  
reproduced or copied in any form or by any means graphic,  
electronic or mechanical, including photocopying without the  
written permission of Populous architects in association. Any  
licence, expressed or implied, to use this document for any  
purpose whatsoever is restricted to the terms of the agreement  
or implied agreement between Populous and the instructing  
party.

THIS DRAWING IS AN UNCONTROLLED COPY UNLESS NOTED OTHERWISE

| REV | DESCRIPTION     | DATE       |
|-----|-----------------|------------|
| 1   | FOR INFORMATION | 03.02.2017 |
| 2   | FOR INFORMATION | 08.02.2017 |
| 3   | FOR INFORMATION | 10.02.2017 |
| 4   | ISSUED FOR DA   | 17.02.2017 |
| 5   | ISSUED FOR DA   | 21.02.2017 |
| 6   | FOR INFORMATION | 24.02.2017 |
| 7   | ISSUED FOR DA   | 28.02.2017 |
| 8   | ISSUED FOR DA   | 27.04.2017 |

ARCHITECT

**POPULOUS**  
100 GLENVIEW RD  
SYDNEY  
NSW 1585  
100 GLENVIEW RD  
SYDNEY NSW 1585  
AUSTRALIA  
T +61 (0)2 9539 3400  
F +61 (0)2 9539 3400  
www.populous.com  
E-mail: sport.au@populous.com

PROJECT  
WEST SYDNEY STADIUM  
PARRAMATTA

SHEET TITLE  
ELEVATION  
PART NORTH

|                              |                |
|------------------------------|----------------|
| PROJECT NUMBER<br>16-7344-10 | REVIEWED<br>AB |
| COORDINATED<br>NM            | APPROVED<br>SG |
| SCALE 100% @ A0<br>1:200     | NORTH POINT    |
| PHASE<br>DD                  | REVISION<br>8  |

Original Sheet Size A0 (1189 x 841 mm)

A reference map showing a grid of streets. A central rectangular area is highlighted with a thicker border, indicating the study site. The grid is composed of small squares, and the highlighted area is a larger rectangle within this grid.



**aurecon**

ASPECT Studios™

LAYING HAS REPLACED 3.00 002

THE FIGURED DIMENSIONS ONLY DO NOT SCALE  
FROM DRAWING CHECK & VERIFY ALL DIMENSIONS  
ON SITE BEFORE FABRICATION OR SET OUT.

is drawing is diagrammatic and shows general arrangements. Any information involving measurement of the works shall be taken from documented dimensions on the architectural and structural drawings, workshop drawings by others and conditions on site. The works shall comply with the contract conditions and Statutory Regulations.

rights reserved. This work is copyright and cannot be reproduced or copied in any form or by any means graphic, electronic or mechanical, including photocopying without the written permission of Populous architects in association. Any use, expressed or implied, to use this document for any purpose whatsoever is restricted to the terms of the agreement implied agreement between Populous and the instructing party.

THIS DRAWING IS AN UNCONTROLLED COPY, UNLESS NOTED OTHERWISE.

| EV | DESCRIPTION     | DATE              |
|----|-----------------|-------------------|
| 1  | FOR INFORMATION | 03.02.2017        |
| 2  | FOR INFORMATION | 08.02.2017        |
| 3  | FOR INFORMATION | 10.02.2017        |
| 4  | ISSUED FOR DA   | 17.02.2017        |
| 5  | ISSUED FOR DA   | 21.02.2017        |
| 6  | FOR INFORMATION | 24.02.2017        |
| 7  | ISSUED FOR DA   | 28.02.2017        |
| 8  | ISSUED FOR DA   | <b>27.04.2017</b> |

**POPULOUS®**

100  
Great Buckingham Street  
London, N1W 2JH  
UNITED KINGDOM  
01753 28244 3460  
01753 28230 9188

www.populous.com  
u@populous.com

**WEST SYDNEY STADIUM**  
**ARRAMATTA**

NET TITLE  
ELEVATION  
RT EAST

PROJECT NUMBER  
7344-10  
COORDINATED  
A  
SCALE 100% @ A0  
: 200

VIEWED

MOVED

TH POINT

ME-VISUM  
8

NSW GOVERNMENT  
Planning

*Issued under the Environmental Planning and Assessment Act 1979*

Approved Application No. SSO 8175


granted on the 5/8/17

Signed,


Sheet No. 9 of 37



NOTE: REFER TO  
LANDSCAPE DRAWINGS FOR  
SOFT LANDSCAPE DESIGN

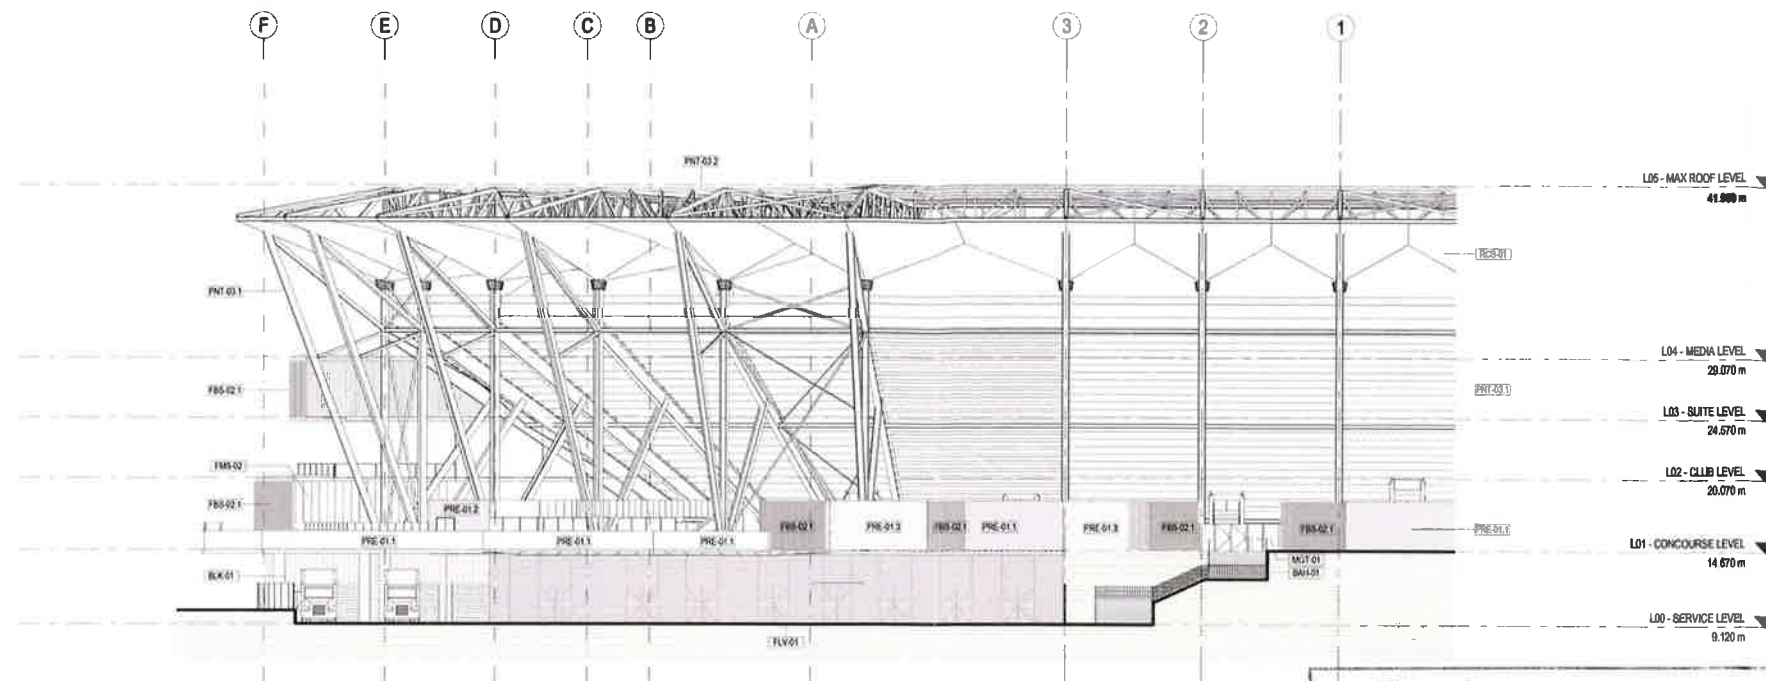

1 SOUTH ELEVATION - PART 1  
1:200

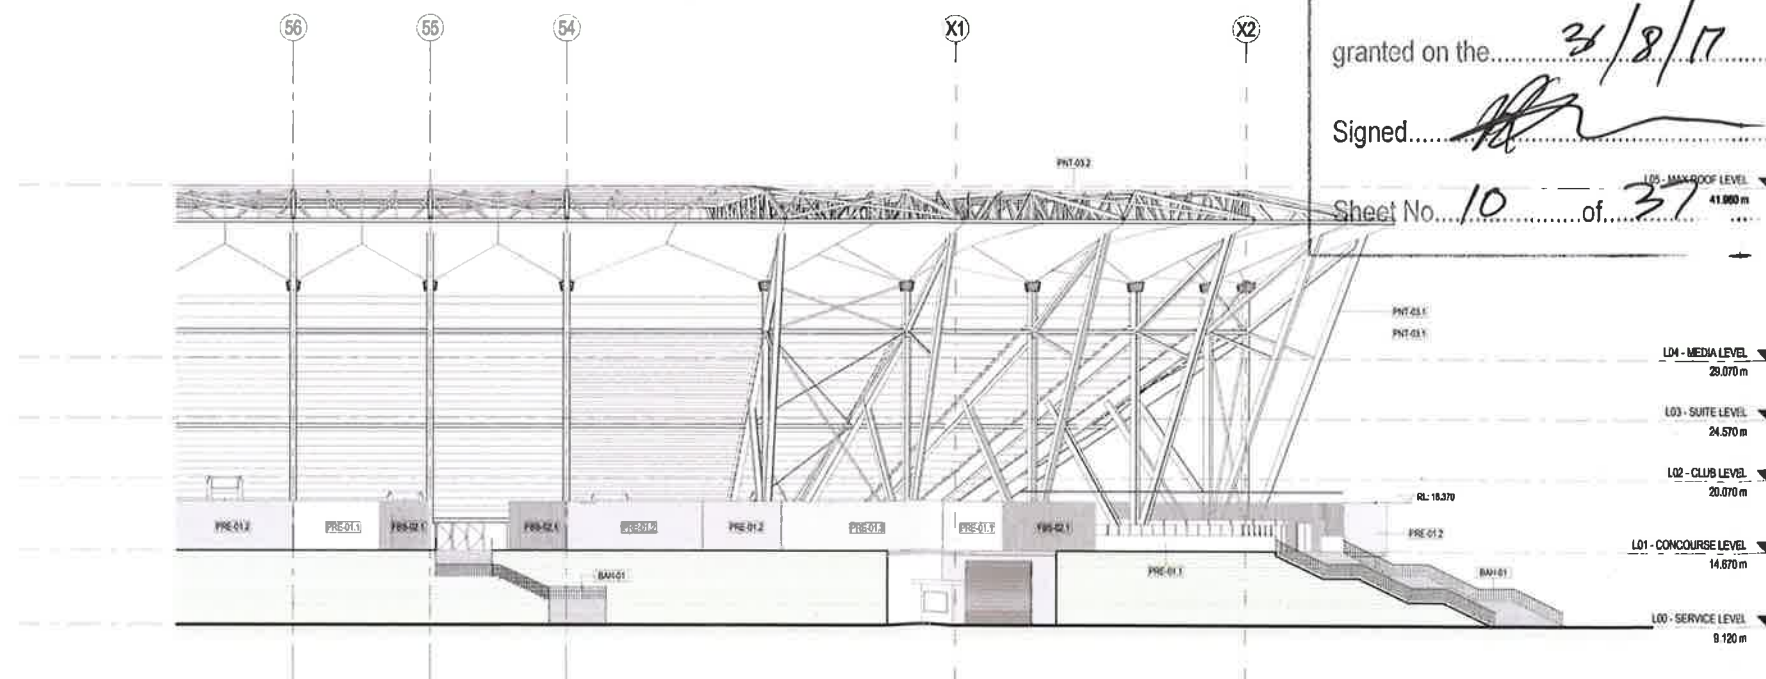

2 SOUTH ELEVATION - PART 2  
1:200



NSW GOVERNMENT  
Planning


Issued under the Environmental Planning and Assessment Act 1979

Approved Application No. SD 8175

granted on the 24/8/17

Signed [Signature]

Sheet No. 10 of 37

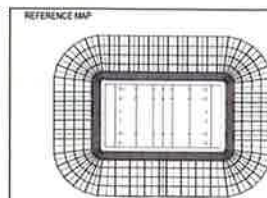

CLIENT



STRUCTURAL, CIVIL & SERVICES ENGINEER:

**aurecon**

COST CONSULTANT:

LANDSCAPE ARCHITECT:

**ASPECT Studios™**

NOTES

DRAWING HAS REPLACED 3.00.003

DISCLAIMER

USE FIGURED DIMENSIONS ONLY DO NOT SCALE FROM DRAWING CHECK & VERIFY ALL DIMENSIONS ON SITE BEFORE FABRICATION OR SET OUT.

This drawing is diagrammatic and shows general arrangements. Any information involving measurement of the works shall be taken from documented dimensions on the architectural and structural drawings, workshop drawings by others and conditions on site. The works shall comply with the contract conditions and Statutory Regulations.

All rights reserved. This work is copyright and cannot be reproduced or copied in any form or by any means graphic, electronic or mechanical, including photocopying without the written permission of Populous architects in association. Any loan, express or implied, to use this document for any purpose whatsoever is restricted to the terms of the agreement or implied agreement between Populous and the instructing party.

THIS DRAWING IS AN UNCONTROLLED COPY, UNLESS NOTED OTHERWISE.

| REV | DESCRIPTION     | DATE       |
|-----|-----------------|------------|
| 1   | FOR INFORMATION | 03.02.2017 |
| 2   | FOR INFORMATION | 08.02.2017 |
| 3   | FOR INFORMATION | 10.02.2017 |
| 4   | ISSUED FOR DA   | 17.02.2017 |
| 5   | ISSUED FOR DA   | 21.02.2017 |
| 6   | FOR INFORMATION | 24.02.2017 |
| 7   | ISSUED FOR DA   | 28.02.2017 |
| 8   | ISSUED FOR DA   | 27.04.2017 |

ARCHITECT:

**POPULOUS**

ARCHITECT

16-7344-10

16-7344-10

NOTE: REFER TO  
LANDSCAPE DRAWINGS FOR  
SOFT LANDSCAPE DESIGN

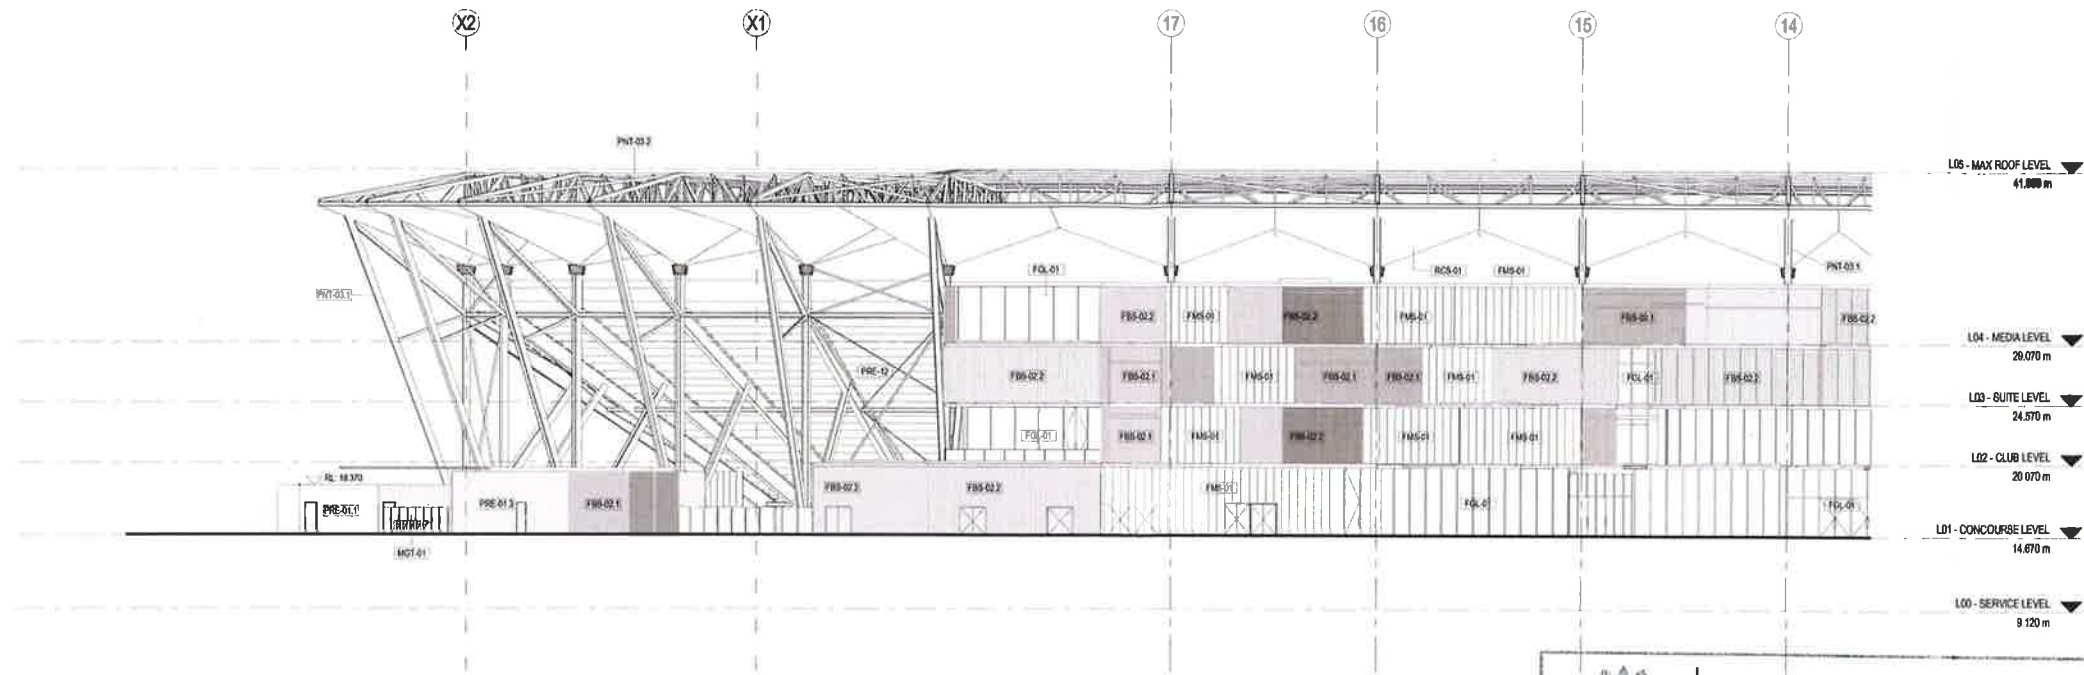

1 WEST ELEVATION - PART 1  
1:200

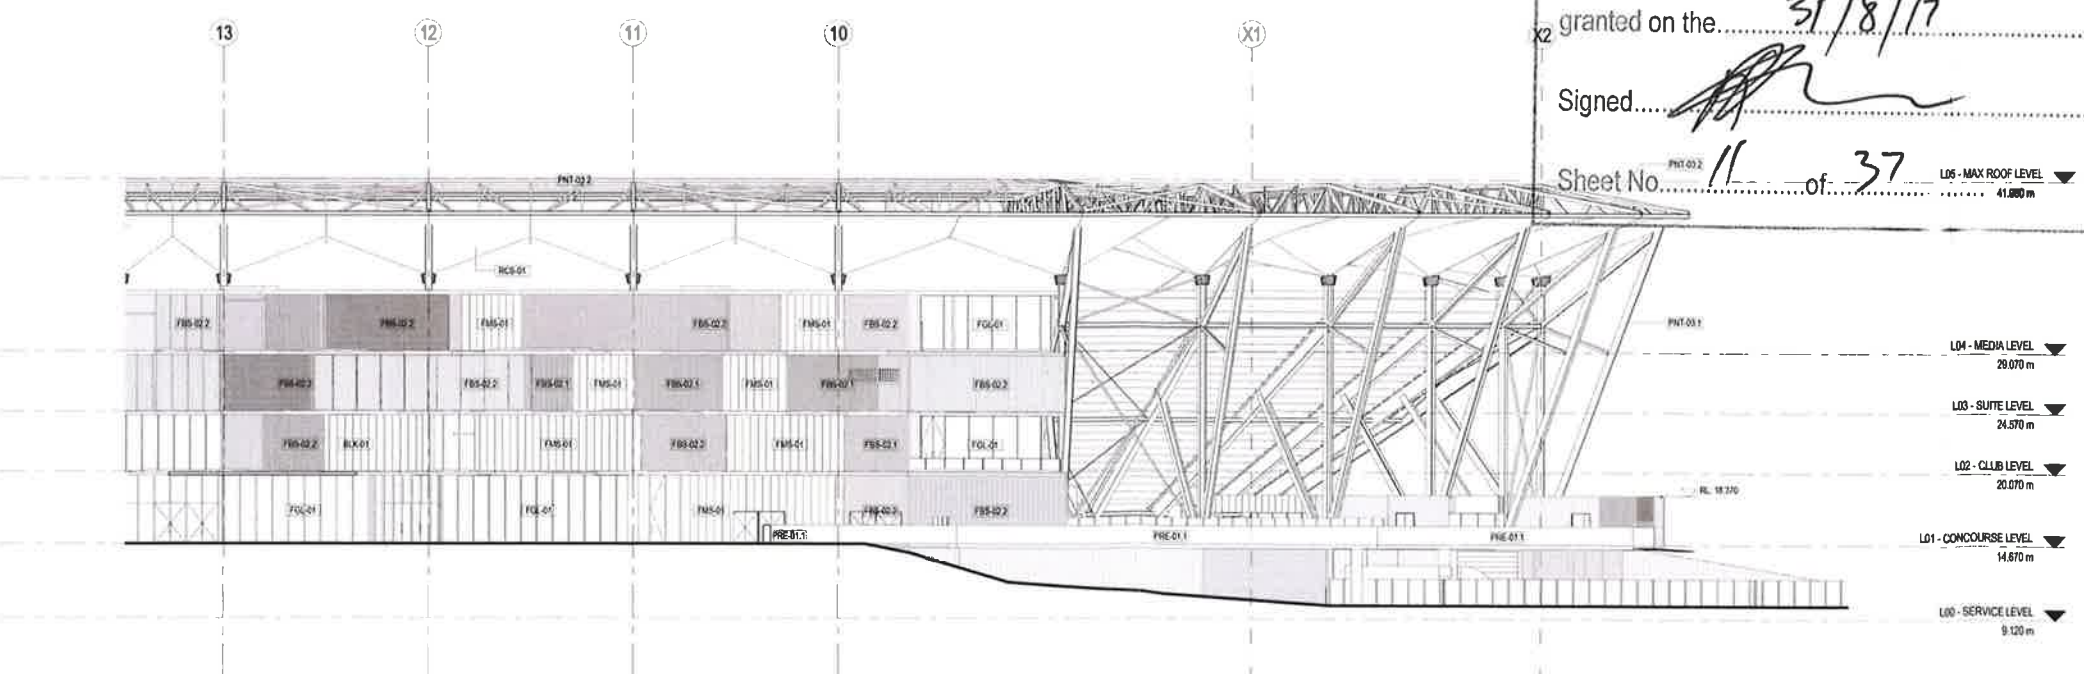

2 WEST ELEVATION - PART 2  
1:200

**NSW GOVERNMENT**  
Planning

Issued under the Environmental Planning and Assessment Act 1979

Approved Application No. SSO 8175

granted on the 31/8/17

Signed [Signature]

Sheet No. 11 of 37

REFERENCE MAP

CLIENT:

**lendlease**

STRUCTURAL, CIVIL & SERVICES ENGINEER

**aurecon**

COST CONSULTANT:

LANDSCAPE ARCHITECT:

**ASPECT Studios™**

NOTES

DRAWING HAS REPLACED 3 SHEETS

DISCLAIMER

USE FIGURED DIMENSIONS ONLY DO NOT SCALE FROM DRAWING CHECK & VERIFY ALL DIMENSIONS ON SITE BEFORE FABRICATION OR SET OUT.

This drawing is diagrammatic and shows general arrangements. Any information involving measurement of the works shall be taken from documented dimensions on the architectural and structural drawings, workshop drawings by others and conditions on site. The works shall comply with the contract conditions and Statutory Regulations.

All rights reserved. This work is copyright and cannot be reproduced or copied in any form or by any means graphic, electronic or mechanical, including photocopying without the written permission of Populous architects in association. Any licence, expressed or implied, to use this document for any purpose whatsoever is restricted to the terms of the agreement or implied agreement between Populous and the instructing party.

THIS DRAWING IS AN UNCONTROLLED COPY, UNLESS NOTED OTHERWISE.

| REV | DESCRIPTION     | DATE       |
|-----|-----------------|------------|
| 1   | FOR INFORMATION | 03.02.2017 |
| 2   | FOR INFORMATION | 08.02.2017 |
| 3   | FOR INFORMATION | 10.02.2017 |
| 4   | ISSUED FOR DA   | 17.02.2017 |
| 5   | ISSUED FOR DA   | 21.02.2017 |
| 6   | FOR INFORMATION | 24.02.2017 |
| 7   | ISSUED FOR DA   | 28.02.2017 |
| 8   | ISSUED FOR DA   | 27.04.2017 |

ARCHITECT:

**POPULOUS**

16-7344-10  
West Sydney Stadium  
Parramatta

PROJECT

WEST SYDNEY STADIUM  
PARRAMATTA

SHEET TITLE

ELEVATION  
PART WEST

| PROJECT NUMBER | REVIEWED |
|----------------|----------|
| 16-7344-10     | AB       |

| COORDINATED | APPROVED |
|-------------|----------|
| NM          | SG       |

SCALE: 100% @ A0  
1:200





PHASE DD

DRAWING NUMBER AD\_3.01.004


REVISION 8

Original Sheet Size A0 - 1189 x 841mm

NOTE: REFER TO  
LANDSCAPE DRAWINGS FOR  
SOFT LANDSCAPE DESIGN

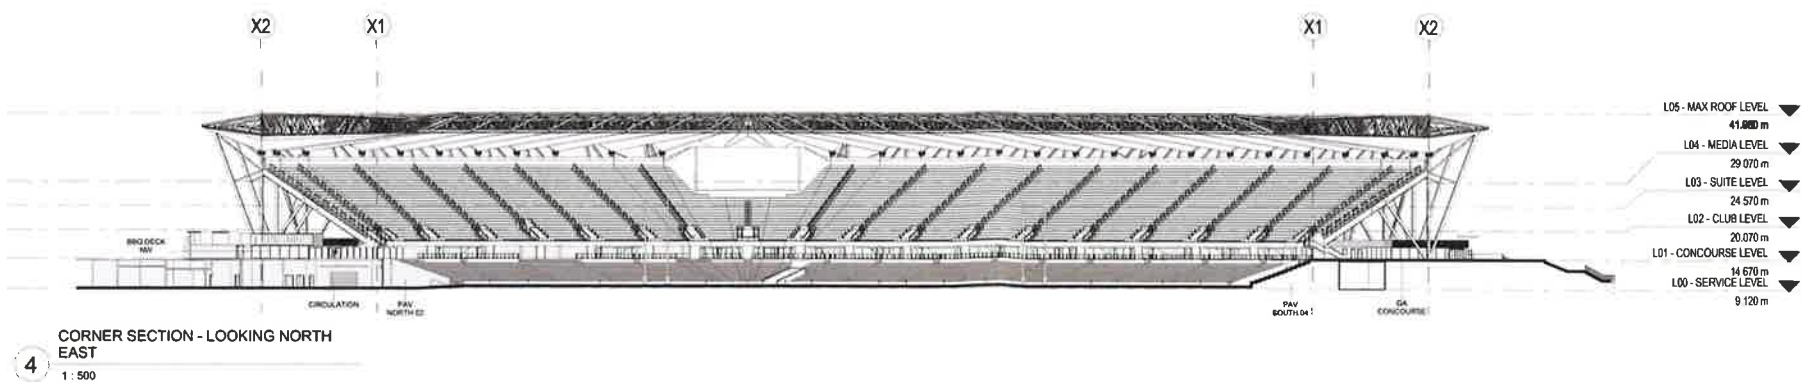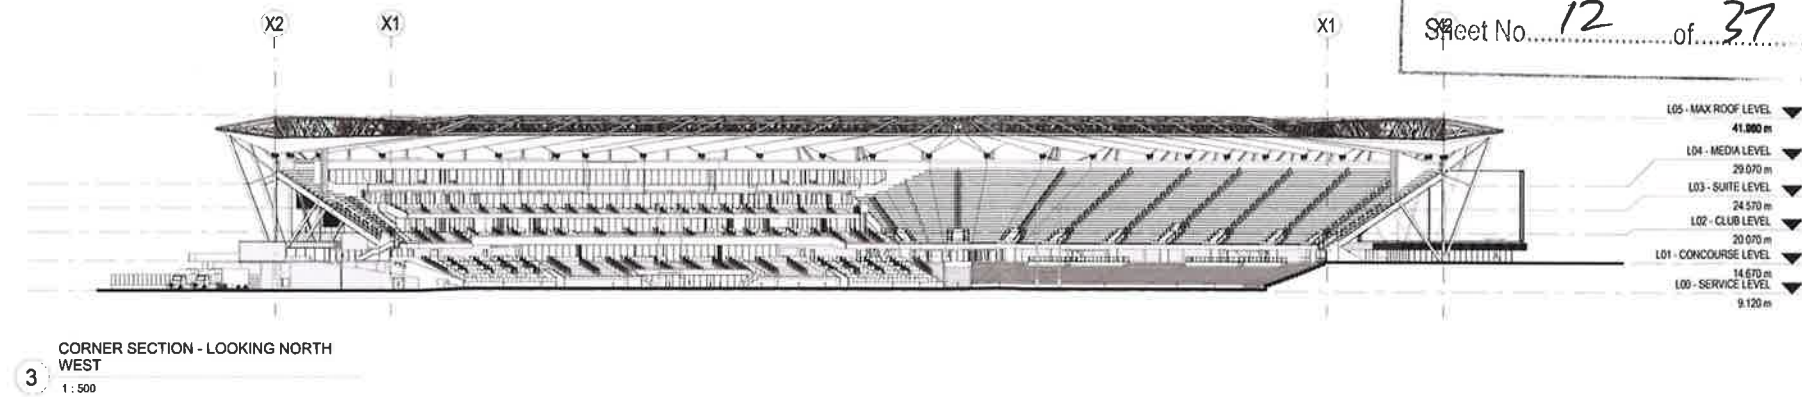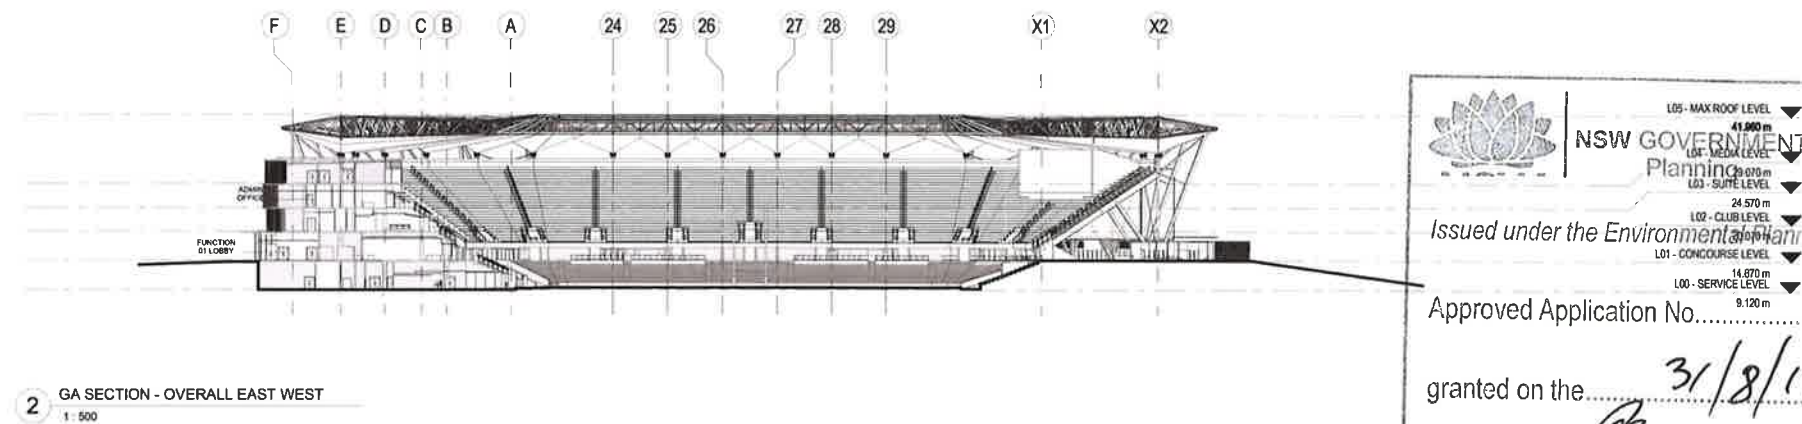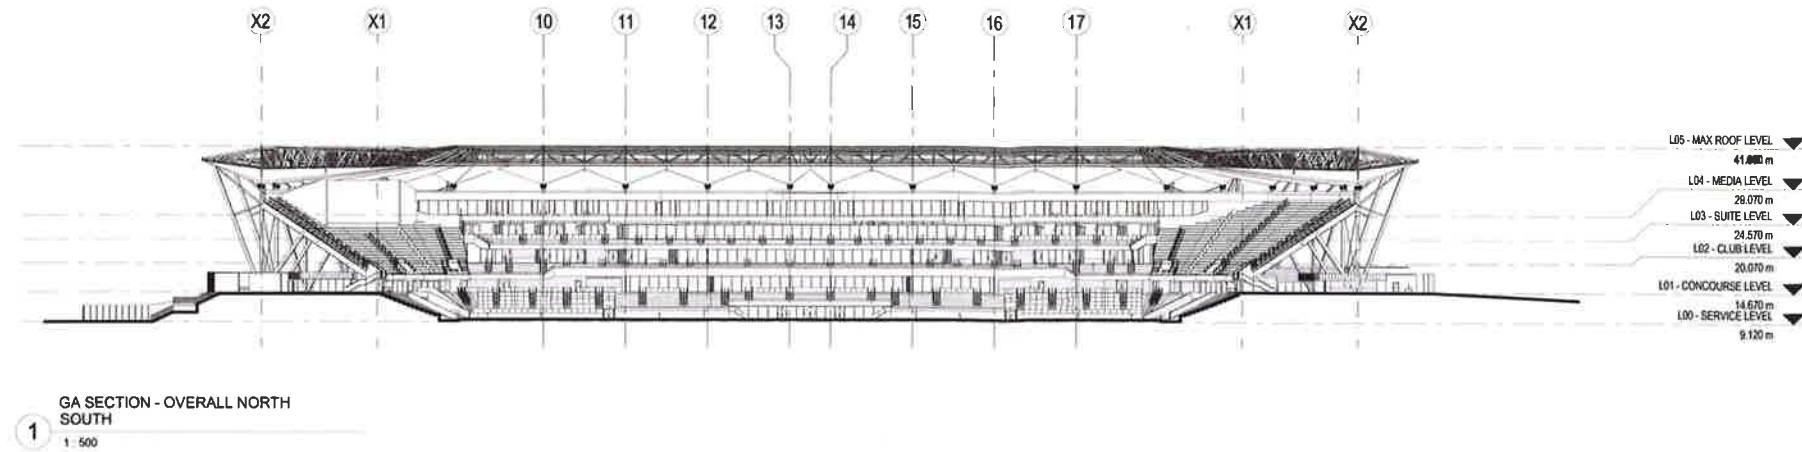

NSW GOVERNMENT  
Planning  
Issued under the Environmental Planning and Assessment Act 1979  
Approved Application No. SSO 8175  
granted on the 31/8/17  
Signed [Signature]  
Sheet No. 12 of 37

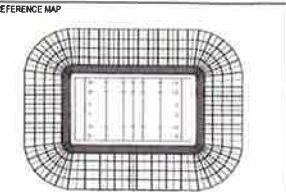

STRUCTURAL, CIVIL & SERVICES ENGINEER  
**aurecon**

COST CONSULTANT:

LANDSCAPE ARCHITECT  
**ASPECT Studios™**

NOTES  
DRAWING HAS REPLACED 4 OF 908

DISCLAIMER  
USE FIGURED DIMENSIONS ONLY DO NOT SCALE FROM DRAWING CHECK & VERIFY ALL DIMENSIONS ON SITE BEFORE FABRICATION OR SET OUT.

This drawing is diagrammatic and shows general arrangements. Any information involving measurement of the works shall be taken from documented dimensions on the architectural and structural drawings, workshop drawings by others and conditions on site. The works shall comply with the contract conditions and Statutory Regulations.

All rights reserved. This work is copyright and cannot be reproduced or copied in any form or by any means graphic, electronic or mechanical, including photocopying without the written permission of Populous architects in association. Any licence, expressed or implied, to use this document for any purpose whatsoever is restricted to the terms of the agreement or implied agreement between Populous and the instructing party.

THIS DRAWING IS AN UNCONTROLLED COPY UNLESS NOTED OTHERWISE

| REV | DESCRIPTION     | DATE       |
|-----|-----------------|------------|
| 1   | FOR INFORMATION | 03.02.2017 |
| 2   | FOR INFORMATION | 08.02.2017 |
| 3   | FOR INFORMATION | 10.02.2017 |
| 4   | ISSUED FOR DA   | 17.02.2017 |
| 5   | ISSUED FOR DA   | 21.02.2017 |
| 6   | FOR INFORMATION | 24.02.2017 |
| 7   | ISSUED FOR DA   | 28.02.2017 |
| 8   | ISSUED FOR DA   | 27.04.2017 |

ARCHITECT  
**POPULOUS**  
100/100 M<sup>2</sup> SYDNEY  
Suite 100  
80 David Ross Drive  
Sydney, NSW 2018  
AUSTRALIA  
T +61 (0) 2 9242 3400  
F +61 (0) 2 9242 3400  
www.populous.com  
E-mail: sport.au@populous.com


PROJECT  
WEST SYDNEY STADIUM  
PARRAMATTA

SHEET TITLE  
GA SECTIONS  
OVERALL


|                              |                               |
|------------------------------|-------------------------------|
| PROJECT NUMBER<br>16-7344-10 | REVIEWED<br>AB                |
| COORDINATED<br>NT            | APPROVED<br>SG                |
| SCALE: 100% @ A0<br>1: 500   | NORTH POINT                   |
| PHASE<br>DD                  | DRAWING NUMBER<br>AD_4.01.000 |
|                              | REVISION<br>8                 |

Original Sheet Size A0 - 1189 x 841mm

NOTE: REFER TO  
LANDSCAPE DRAWINGS FOR  
SOFT LANDSCAPE DESIGN

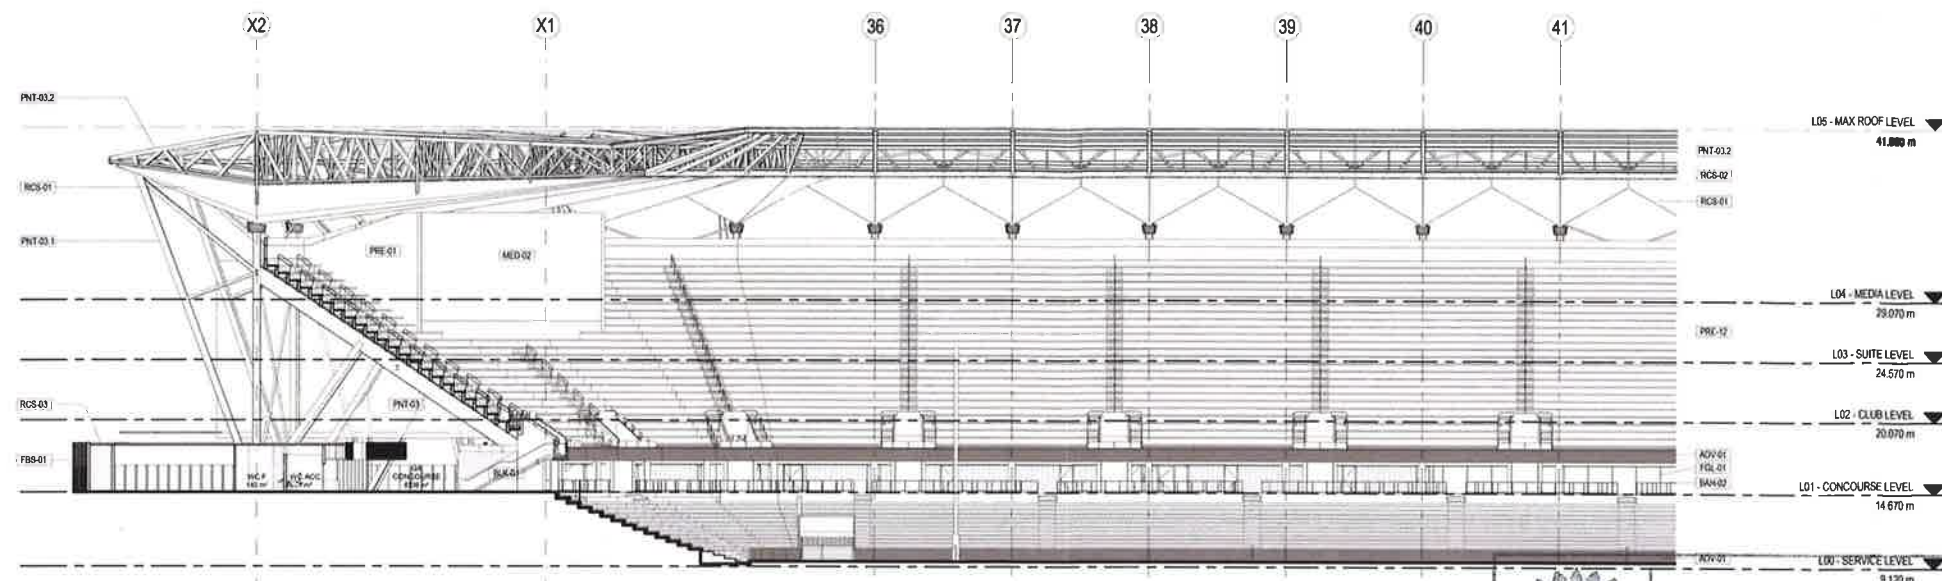

1 GA SECTION - PART NORTH  
1:200

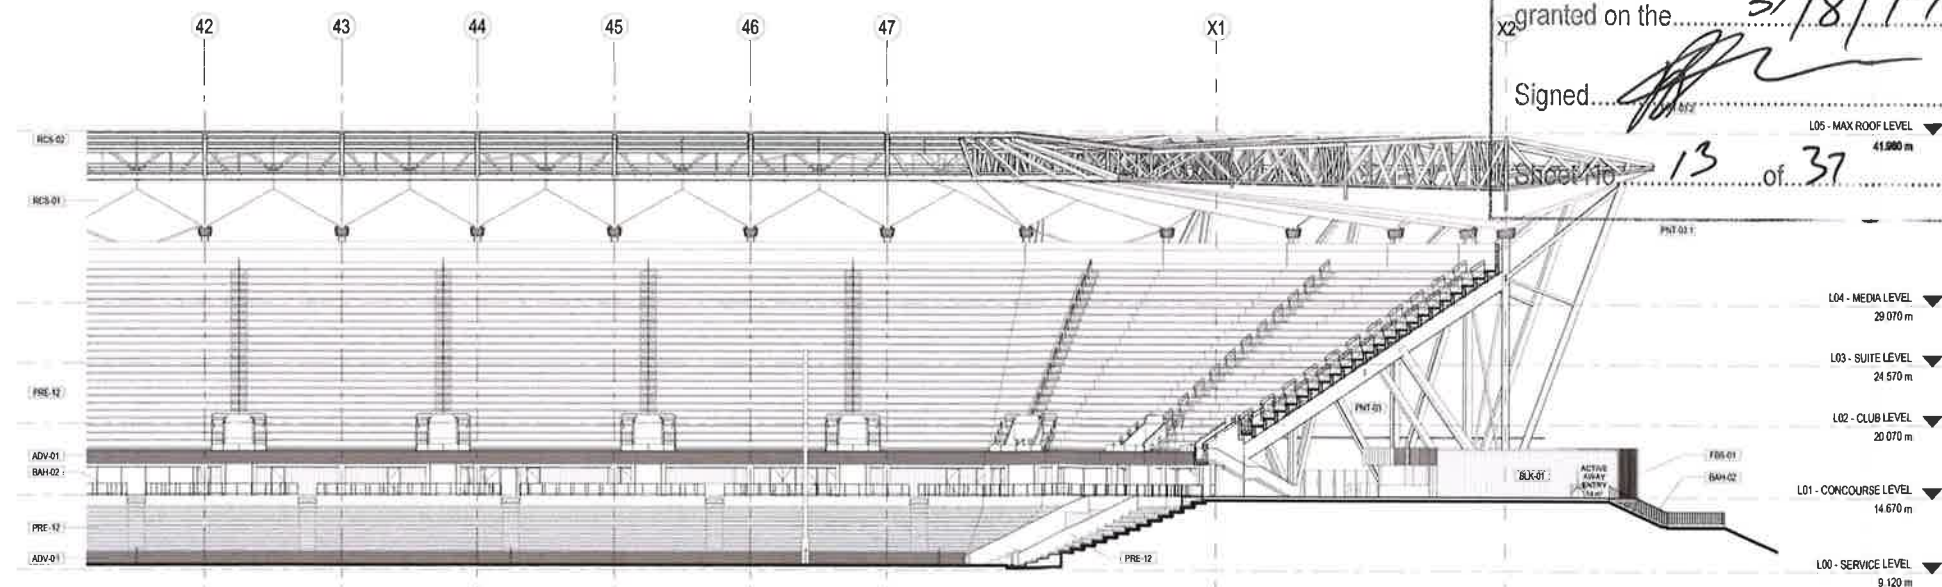

2 GA SECTION - PART SOUTH  
1:200



NSW GOVERNMENT  
Planning


Issued under the Environmental Planning and Assessment Act 1979

Approved Application No. 8175

granted on the 31/8/17

Signed [Signature]

Sheet No. 13 of 37

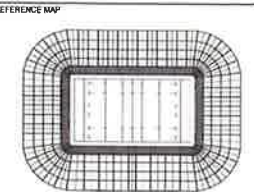

CLIENT



STRUCTURAL, CIVIL & SERVICES ENGINEER

**aurecon**

COST CONSULTANT

LANDSCAPE ARCHITECT

**ASPECT Studios™**

NOTES

DRAWING HAS REPLACED #10/01

DISCLAIMER

USE FIGURED DIMENSIONS ONLY DO NOT SCALE FROM DRAWING CHECK & VERIFY ALL DIMENSIONS ON SITE BEFORE FABRICATION OR SET OUT.

This drawing is diagrammatic and shows general arrangements. Any information involving measurement of the works shall be taken from documented dimensions on the architectural and structural drawings, workshop drawings by others and conditions on site. The works shall comply with the contract conditions and Statutory Regulations.

All rights reserved. This work is copyright and cannot be reproduced or copied in any form or by any means graphic, electronic or mechanical, including photocopying without the written permission of Populous architects in association. Any license, expressed or implied, to use this document for any purpose whatsoever is restricted to the terms of the agreement or implied agreement between Populous and the instructing party.

THIS DRAWING IS AN UNCONTROLLED COPY, UNLESS NOTED OTHERWISE

| REV | DESCRIPTION     | DATE       |
|-----|-----------------|------------|
| 1   | FOR INFORMATION | 03.02.2017 |
| 2   | FOR INFORMATION | 08.02.2017 |
| 3   | FOR INFORMATION | 10.02.2017 |
| 4   | ISSUED FOR DA   | 17.02.2017 |
| 5   | ISSUED FOR DA   | 21.02.2017 |
| 6   | FOR INFORMATION | 24.02.2017 |
| 7   | ISSUED FOR DA   | 28.02.2017 |
| 8   | ISSUED FOR DA   | 27.04.2017 |

ARCHITECT

**POPULOUS™**

SYDNEY

Suite 108  
50 Great Eastern Street  
Sydney, NSW 2014  
AUSTRALIA  
T +61 (0) 2 9242 1100  
F +61 (0) 2 9242 9188

www.populous.com

E-mail: sport.au@populous.com

PROJECT

WEST SYDNEY STADIUM  
PARRAMATTA

SHEET TITLE

GA SECTIONS  
PART NORTH SOUTH

PROJECT NUMBER

16-7344-10

COORDINATED

NT

SCALE 100% @ A0

1:200

PHASE

DD

REVIEWED

AB

APPROVED

SG

NORTH POINT

REVISION

8

Original Sheet Size A0: 1189 x 841mm

REFERENCE MAP

A reference map of the stadium seating area. It shows a large rectangular area with rounded corners, divided into a grid of smaller rectangular sections. The central area is labeled 'SEATING'. The grid is composed of lines representing the boundaries of the seating sections. The map is oriented with the top of the stadium at the top of the page.


ASPECT Studios™

THIS DRAWING IS AN UNCONTROLLED COPY UNLESS NOTED OTHERWISE


## POPULOUS

www.populous.com  
E-mail: sport.au@populous.com




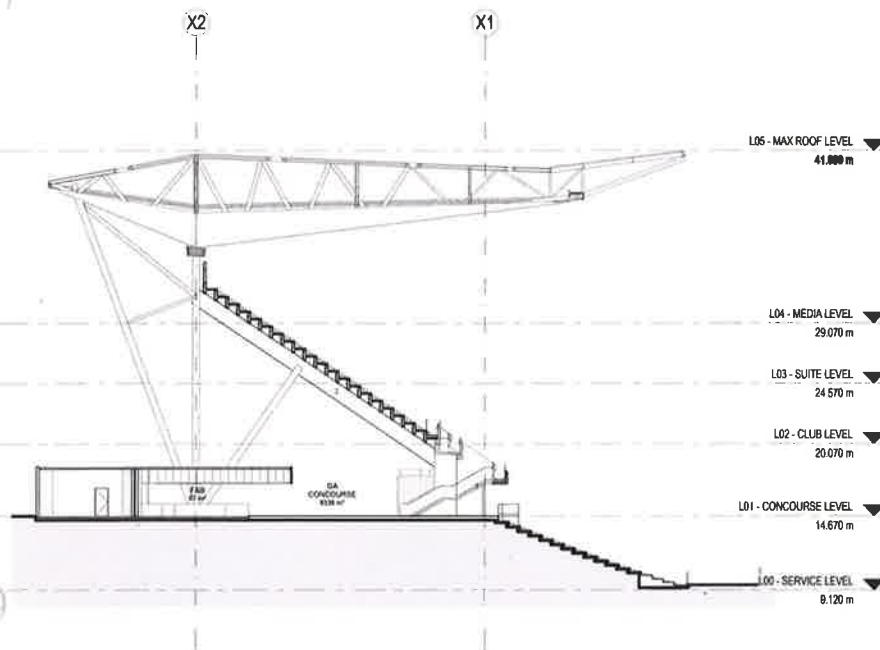

1 BOWL SECTION - PART NORTH 1  
1:200

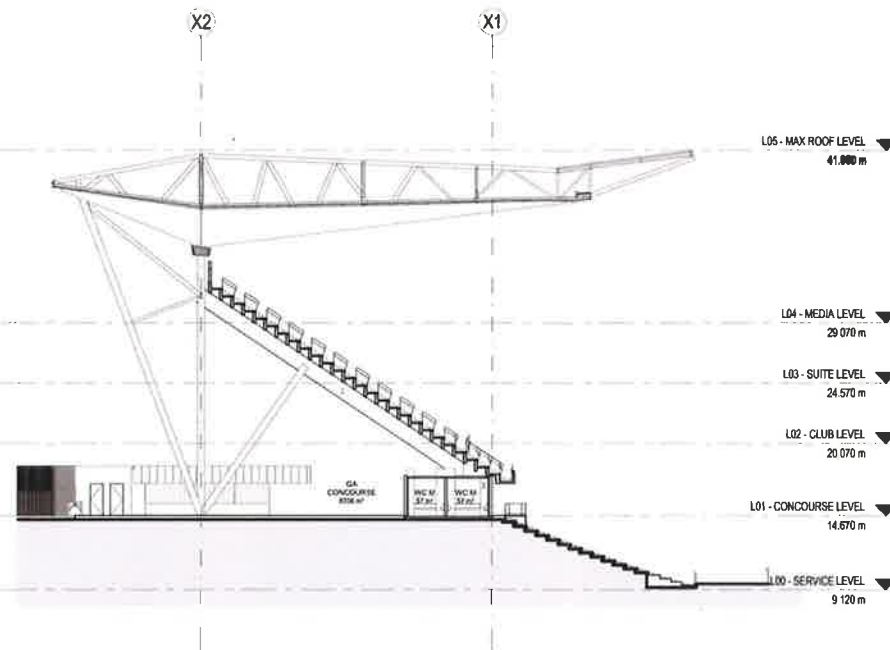

2 BOWL SECTION - PART NORTH 2  
1:200

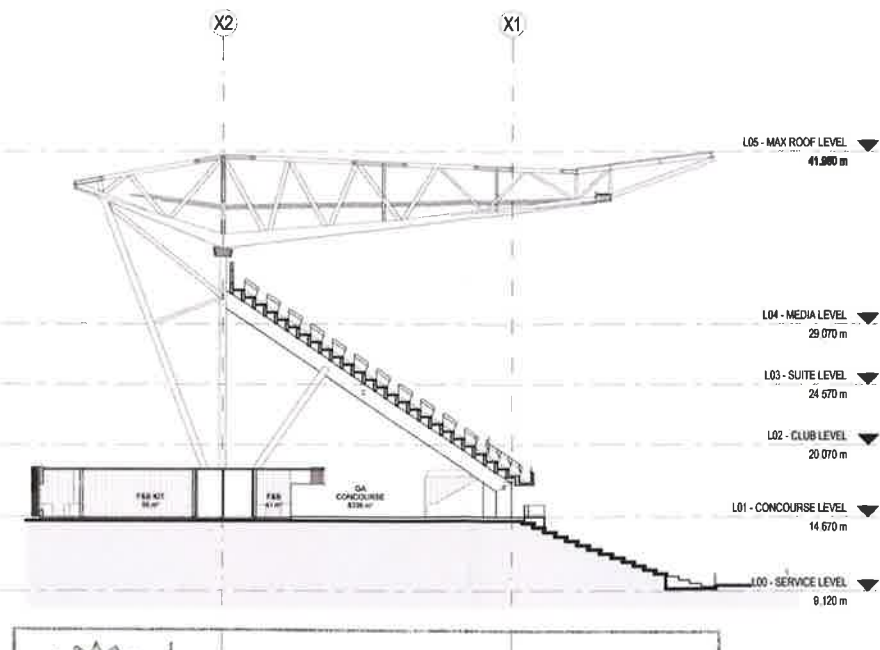

3 BOWL SECTION - PART NORTH 3  
1:200

NSW GOVERNMENT  
Planning


Issued under the Environmental Planning and Assessment Act 1979

Approved Application No. 550 8175


granted on the 31/8/17

Signed [Signature]


Sheet No. 95 of 37

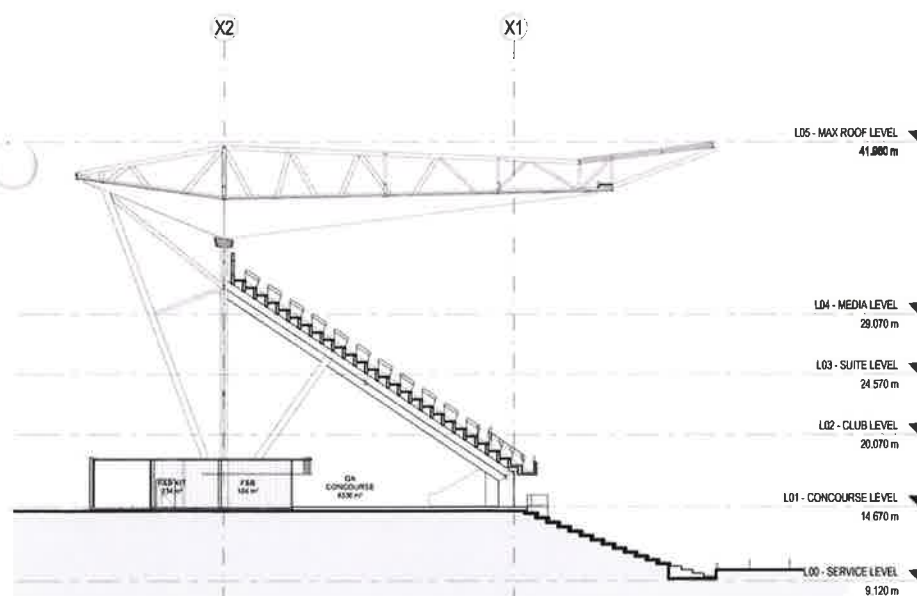


4 BOWL SECTION - PART EAST 1  
1:200

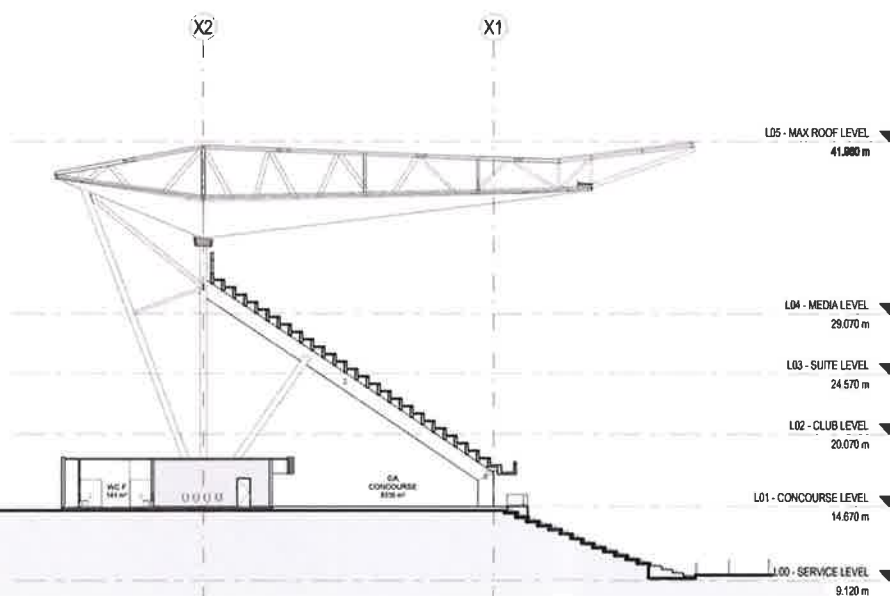

5 BOWL SECTION - PART EAST 2  
1:200

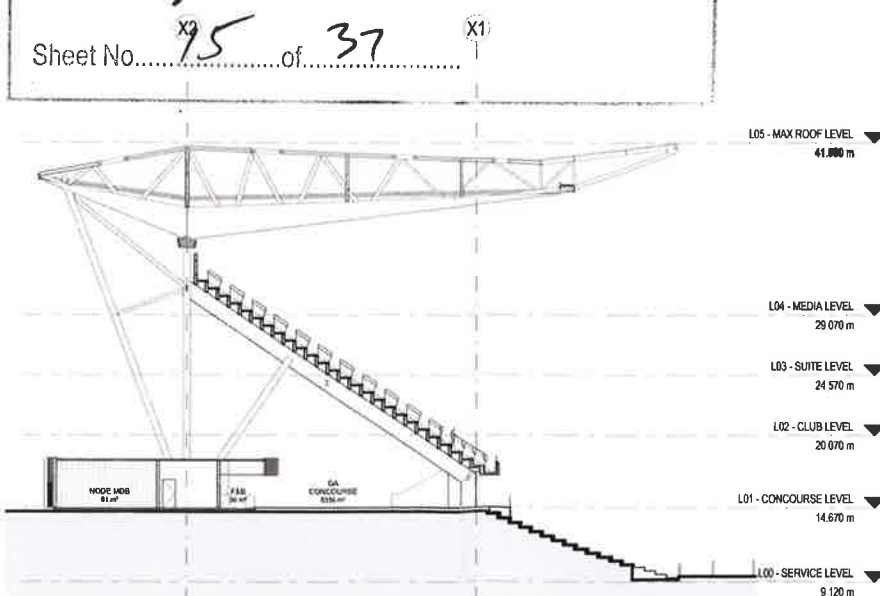

6 BOWL SECTION - PART EAST 3  
1:200

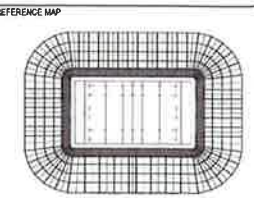

STRUCTURAL, CIVIL & SERVICES ENGINEER:  
**aurecon**

COST CONSULTANT:

LANDSCAPE ARCHITECT:  
**ASPECT Studios™**

NOTES  
DRAWING HAS REPLACED 4.00.003

DISCLAIMER  
USE FIGURED DIMENSIONS ONLY DO NOT SCALE FROM DRAWING CHECK & VERIFY ALL DIMENSIONS ON SITE BEFORE FABRICATION OR SET OUT.

This drawing is diagrammatic and shows general arrangements. Any information involving measurement of the works shall be taken from documented dimensions on the architectural and structural drawings, workshop drawings by others and conditions on site. The works shall comply with the contract conditions and Statutory Regulations.

All rights reserved. This work is copyright and cannot be reproduced or copied in any form or by any means graphic, electronic or mechanical, including photocopying without the written permission of Populous architects in association. Any licence, expressed or implied, to use this document for any purpose whatsoever is restricted to the terms of the agreement or implied agreement between Populous and the instructing party.

THIS DRAWING IS AN UNCONTROLLED COPY UNLESS NOTED OTHERWISE

| REV | DESCRIPTION     | DATE       |
|-----|-----------------|------------|
| 1   | FOR INFORMATION | 03.02.2017 |
| 2   | FOR INFORMATION | 06.02.2017 |
| 3   | FOR INFORMATION | 10.02.2017 |
| 4   | ISSUED FOR DA   | 17.02.2017 |
| 5   | FOR INFORMATION | 24.02.2017 |
| 6   | ISSUED FOR DA   | 26.02.2017 |
| 7   | ISSUED FOR DA   | 27.04.2017 |




ARCHITECT  
**POPULOUS™**

PROJECT  
WEST SYDNEY STADIUM  
PARRAMATTA

SHEET TITLE  
BOWL SECTIONS  
PART NORTH AND EAST

|                              |                |
|------------------------------|----------------|
| PROJECT NUMBER<br>16-7344-10 | REVIEWED<br>AB |
| COORDINATED<br>AC            | APPROVED<br>SG |
| SCALE 100% @ A2<br>1:200     | NORTH POINT    |
| PHASE<br>DD                  | REVISION<br>7  |




Original Sheet Size A3-1189 x 841mm

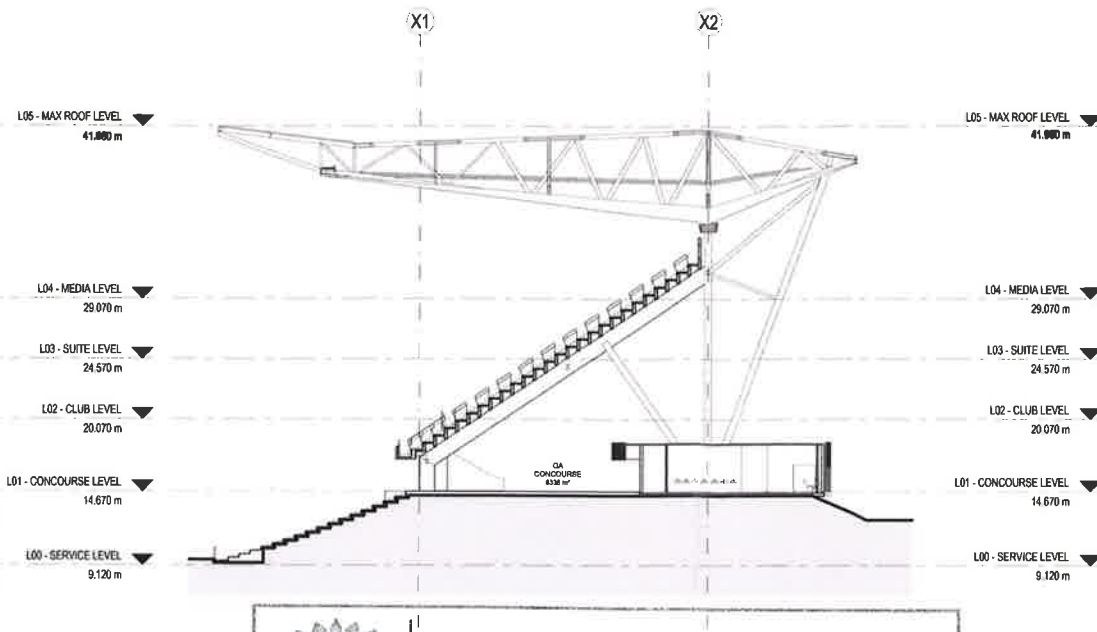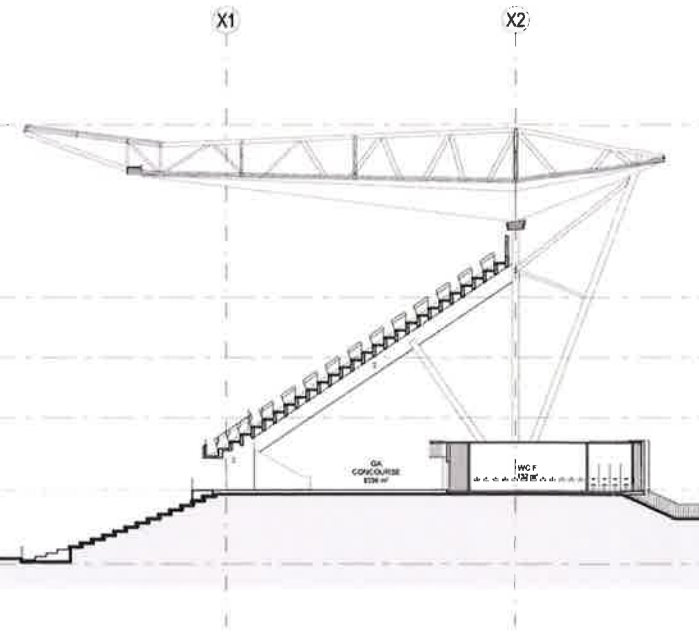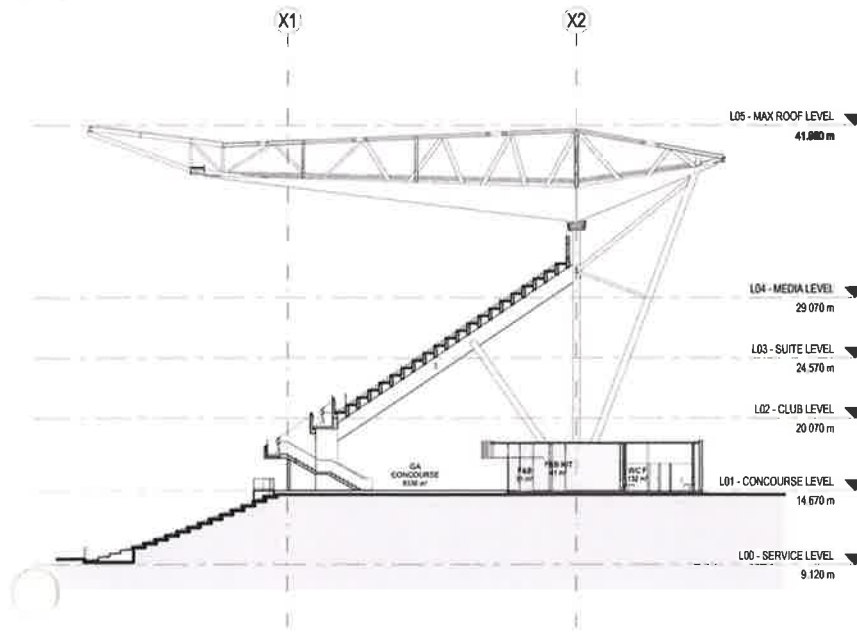

1 BOWL SECTION - PART SOUTH 1  
1 : 200

2 BOWL SECTION - PART SOUTH 2  
1 : 200

3 BOWL SECTION - PART SOUTH 3  
1 : 200

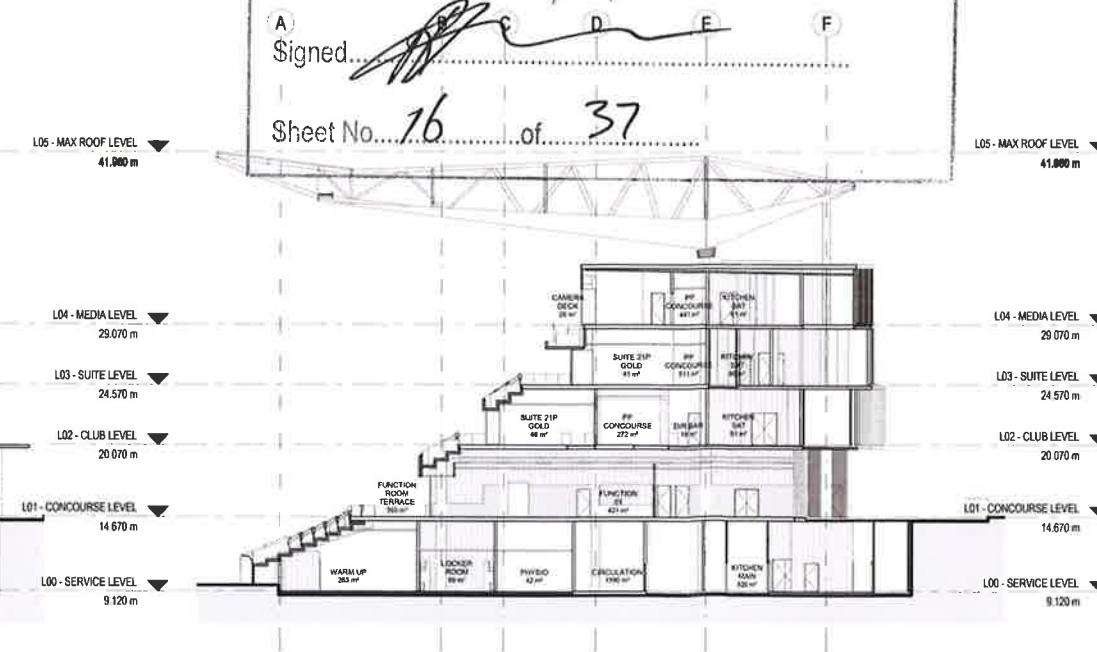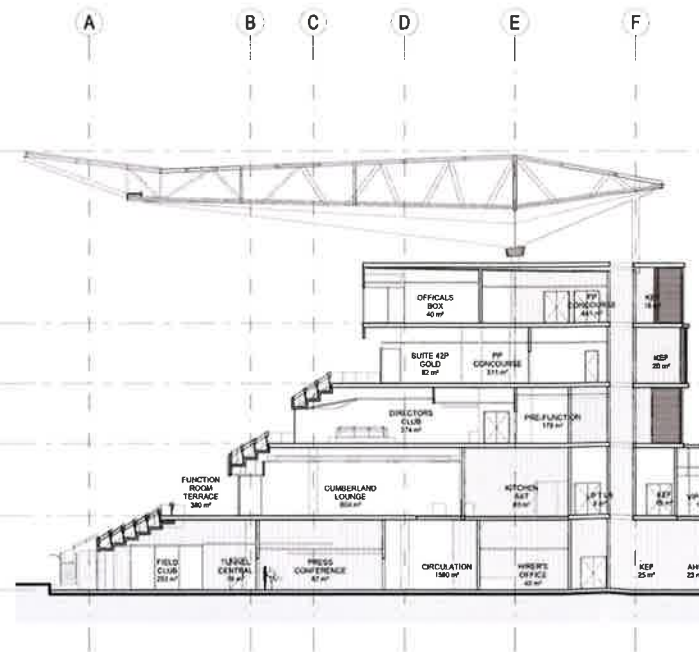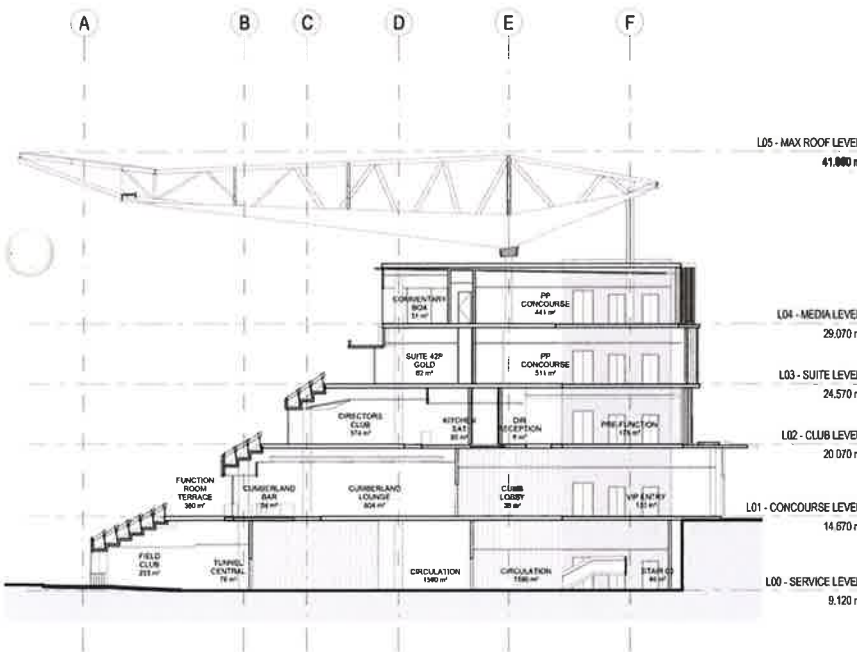

4 BOWL SECTION - PART WEST 1  
1 : 200

5 BOWL SECTION - PART WEST 2  
1 : 200

6 BOWL SECTION - PART WEST 3  
1 : 200

NSW GOVERNMENT  
Planning


Issued under the Environmental Planning and Assessment Act 1979

Approved Application No. SSD 8175

granted on the 31/8/17

Signed [Signature]

Sheet No. 16 of 37

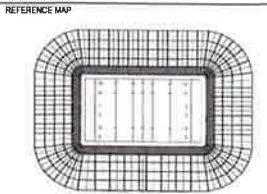

CLIENT

LANDSCAPE ARCHITECT

**ASPECT Studios™**

NOTES

DRAWING HAS REPLACED 4/00/004

DISCLAIMER

USE FIGURED DIMENSIONS ONLY DO NOT SCALE FROM DRAWING CHECK & VERIFY ALL DIMENSIONS ON SITE BEFORE FABRICATION OR SET OUT.

This drawing is diagrammatic and shows general arrangements. Any information involving measurement of the works shall be taken from documented dimensions on the architectural and structural drawings, workshop drawings by others and conditions on site. The works shall comply with the contract conditions and Statutory Regulations.

All rights reserved. This work is copyright and cannot be reproduced or copied in any form or by any means graphic, electronic or mechanical, including photocopying without the written permission of Populous architects in association. Any licence, expressed or implied, to use this document for any purpose whatsoever is restricted to the terms of the agreement or implied agreement between Populous and the instructing party.

THIS DRAWING IS AN UNCONTROLLED COPY, UNLESS NOTED OTHERWISE

| REV | DESCRIPTION     | DATE       |
|-----|-----------------|------------|
| 1   | FOR INFORMATION | 03.02.2017 |
| 2   | FOR INFORMATION | 08.02.2017 |
| 3   | FOR INFORMATION | 10.02.2017 |
| 4   | ISSUED FOR DA   | 17.02.2017 |
| 5   | FOR INFORMATION | 24.02.2017 |
| 6   | ISSUED FOR DA   | 28.02.2017 |
| 7   | ISSUED FOR DA   | 27.04.2017 |

ARCHITECT

**POPULOUS**

150 GERRARD STREET  
PO BOX 100  
SYDNEY NSW 1585  
AUSTRALIA  
T +61 (0) 2 9240 5100  
F +61 (0) 2 9240 9100

www.populous.com  
E-mail: sport.au@populous.com

PROJECT

WEST SYDNEY STADIUM  
PARRAMATTA

SHEET TITLE

BOWL SECTIONS  
PART SOUTH AND WEST

|                |            |                |             |
|----------------|------------|----------------|-------------|
| PROJECT NUMBER | 16-7344-10 | REVIEWED       | AB          |
| COORDINATED    | AC         | APPROVED       | SG          |
| SCALE          | 1:200      | NOTED POINT    |             |
| PHASE          | DD         | DRAWING NUMBER | AD_4.02.002 |
| REVISION       |            | REVISION       | 7           |

Original Sheet Size A0 (1189 x 841 mm)

CODE REFERENCE  
TRIS DESCRIPTION  
PACKAGE

SPEC DESCRIPTION

MATERIALS AND  
COLOURS



CON-01  
Off Form concrete - Class 2  
Concrete Finish  
Refer to Structural Engineers Specification

Colour: Standard grey



BLK-01  
Concrete Blockwork - 190mm  
Blockwork  
Concrete face blockwork  
Manufacturer/ reference: Austral Masonry/ Australite Series Smooth Face  
Reference: 200 series  
Joints: Ironed  
Bonds: Stretcher or stack as detailed in the Design Drawings.  
Paint Finish

Colour: Dark Grey



PRE-01.1  
Precast Panel  
Precast Concrete  
Precast panel on steel sub frame  
Finish class: Smooth face to normal or Class 2 concrete shall comply with AS 1379 and AS 3610 to exposed face and edges of panels  
Edges: Stone arised edges  
Textured section: Form liner in single piece  
Paint Finish

Colour: Standard Grey



PRE-01.2  
Precast Panel  
Precast Concrete  
As per Type PRE-01.1:  
• Pattern profile: Texture 01

Colour: Standard Grey



PRE-01.3  
Precast Panel  
Precast Concrete  
As per Type PRE-01.1:  
• Pattern profile: Texture 02

Colour: Standard Grey



PRE-12  
Precast Sealing Bowl  
Precast Concrete  
Precast - Sealing Bowl  
Paint - External Structural Steel (Visible Exposed to Weather)  
Finish class: Normal or Class 2 concrete shall comply with AS 1379 and AS 3610 to exposed face and edges of panels

Colour: Standard Grey



FCS-01  
Fibre Cement Exterior Sheet  
Wall Cladding  
Flush jointed cellulose fibre reinforced sheeting  
• Tape and set recessed joints finished to receive applied finish  
• Provide external grade 10mm shadow line trim to perimeter edges

Finish: Applied paint finish  
• Colour: To be selected



FMS-01  
Metal Roof Sheet  
Metal Roofing / Wall Cladding  
Wide cover concealed fixed metal roofing with ribs rising from flat pans complete with all standard and non standard accessories and incidentals  
Manufacturer/ reference: Bluescope Lysaght/ Klip lok 700 Hi Strength

Colour: Walaby



FMS-02  
Metal Wall Cladding  
Metal Roofing / Wall Cladding  
Wide cover concealed fixed metal roofing with ribs rising from flat pans complete with all standard and non standard accessories and incidentals  
Manufacturer/ reference: Bluescope Lysaght/ Klip lok 700 Hi Strength

Colour: Walaby



RCS-01  
PTFE Roof  
Roof Cladding System  
PTFE Fabric Roof Cladding  
Semi transparent white fabric with Stainless steel fixings

Colour: Off White



RCS-02  
ETFE Roof  
Roof Cladding System  
ETFE Roof Cladding  
Clear finish with stainless steel cables and fixings

Colour: Clear



PNT-03.1  
Paint - External Structural Steel (Visible Exposed to Weather)  
Structural Steel Paint  
Primary Steel columns and rafters to sealing bowl  
Structural Steel Coating system to C3 Corrosive environment  
Gloss level: Semi Gloss

Colour: Dark Grey



PNT-03.2  
Paint - External Structural Steel (Visible Exposed to Weather)  
Structural Steel Paint  
Roof Steel  
Structural Steel Coating system to C3 Corrosive environment  
Gloss level: Semi Gloss

Colour: White



MGT-01  
Metal Gate 1  
Architectural Metalwork  
Turnstiles and entry gates  
Galvanised steel framed gate with chainwire infill To be detailed



FBS-02.1  
Facade Batten System  
Wall Cladding  
Aluminium profile battens as detailed in the Design Drawings. Pre-mounted spring steel fixing clips which grasp specially profiled battens in a simple push on 'click' action  
Manufacturer/ reference: Woodform Architectural/ Concept Click or acceptable equivalent  
• i. Profile and Dimensions: to match FBS-01 (100mm centres)  
• ii. Open area: 50%

Colour: Batten finish: Woodgrain



FBS-02.2  
Facade Batten System  
Wall Cladding  
Aluminium profile battens as detailed in the Design Drawings. Pre-mounted spring steel fixing clips which grasp specially profiled battens in a simple push on 'click' action  
Manufacturer/ reference: Woodform Architectural/ Concept Click or acceptable equivalent  
• i. Profile and Dimensions: to match FBS-01 (200mm centres)  
• ii. Open area: 80%

Colour: Batten finish: Woodgrain



FBS-03  
Facade Batten System  
Soffit  
Aluminium profile battens as detailed in the Design Drawings. Pre-mounted spring steel fixing clips which grasp specially profiled battens in a simple push on 'click' action  
Manufacturer/ reference: Woodform Architectural/ Concept Click or acceptable equivalent  
• i. Profile and Dimensions: to match FBS-01 (200mm centres)  
• ii. Open area: 80%

Colour: Batten finish: Woodgrain



FGL-01  
Glazing Assembly 01  
Facade Glazing  
Aluminium framed glazing system for doors and windows


Colour: Black powdercoated aluminium



FLV-01  
Class A Weatherproof Louvers - Concealed Frame Louvers  
Populatus weatherproof class A extruded concealed framed aluminium louvers in locations nominated on the Design Drawings  
Manufacturer/ reference: Cok Proteus PR 100 or acceptable equivalent  
Louvre pitch:  
• 100mm (Deep)  
Free area: Refer to the Mechanical Engineer's Specification  
Behind louvers: provide bentwire or blank off with black colorbond steel metal where louvers are not active  
Finish: Powder coated in accordance with Section 08 100. Finish type shall be applicable to the individual building  
Colour: Dark grey, brown to match FBS-01



FPL-01  
Roof Planter Bed  
Roof cladding  
Planter beds to terrace and roof - multi concrete  
Native low level plants as specified by Landscape Architect  
Colour: Natural

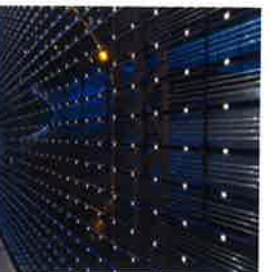

MED-01  
Media Screen  
Media  
Digital media screen

Colour: Media



MED-02  
Stadium Video Board  
Media  
Large format LED Screen  
Internal to stadium bowl

Colour: Media



ADV-01  
Advertising Boards  
Media  
Digital and advertising boards  
Internal to stadium bowl

Colour: Media



BAH-01  
SS Handrail  
Architectural Metalwork  
Stainless steel tubular handrail to locations nominated on the Design Drawings  
Manufacturer: Atlas Steel or acceptable equivalent  
• i. Size: 38.1mm (OD) x 3.2mm thick  
• ii. Grade: 316 AWA (As welded annealed)  
Finish: Bead blasted (Dull finish)  
Finish: Bead blasted (Dull finish) Stainless steel (316)

Colour: Media



BAH-02  
Galv Steel Handrail  
Architectural Metalwork  
Galvanneal steel handrail fixed on post  
Rails: 38mm diameter handrail  
Handrails shall be BCA/ DDA compliant

Colour: Media



BAL-10  
Glass Balustrade  
Glazing  
Glass balustrade  
Glass type: Grade A Toughened safety glass

Colour: Media



STS-01  
Stadium Seating  
Fixtures  
Stadium seating internal to bowl  
Colour: Multiple grey tones

Colour: Media

REFERENCE  
DESCRIPTION  
PACKAGE

SPEC DESCRIPTION

MATERIALS AND  
COLOURS

CODE REFERENCE  
TRIS DESCRIPTION  
PACKAGE

SPEC DESCRIPTION

MATERIALS AND  
COLOURS



NSW GOVERNMENT  
Planning

Issued under the Environmental Planning and Assessment Act 1979


Approved Application No. 550 8175

granted on the 31/8/17

Signed [Signature]

Sheet No. 17 of 37

REFERENCE MAP

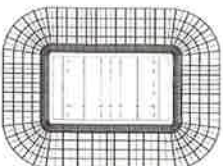

CURRENT



STRUCTURAL CIVIL & SERVICES ENGINEER

aurecon

COST CONSULTANT

LANDSCAPE ARCHITECT

ASPECT Studios™

NOTES

DISCLAIMER

USE FIGURED DIMENSIONS ONLY DO NOT SCALE FROM DRAWING CHECK & VERIFY ALL DIMENSIONS ON SITE BEFORE FABRICATION OR SET OUT

This drawing is diagrammatic and shows general arrangements. Any information involving measurement of the works shall be taken from documented dimensions on the architectural and structural drawings, workshop drawings by others and conditions on site. The works shall comply with the contract conditions and Statutory Regulations.

All rights reserved. This work is copyright and cannot be reproduced or copied in any form or by any means graphic, electronic or mechanical, including photocopying without the written permission of Populous architects in association. Any person who reproduces or copies this document for any purpose without the written permission of Populous architects in association is liable to legal action.

THIS DRAWING IS A UNCONTROLLED COPY AND IS NOT TO BE USED FOR CONSTRUCTION

| REV | DESCRIPTION     | DATE       |
|-----|-----------------|------------|
| 1   | FOR INFORMATION | 01.02.2017 |
| 2   | FOR INFORMATION | 10.02.2017 |
| 3   | ISSUED FOR DA   | 17.02.2017 |
| 4   | ISSUED FOR DA   | 28.02.2017 |

ARCHITECT

POPULOUS

BYDELY

100 Great Sydney Street  
Sydney NSW 2000  
Australia  
T +61 (0)2 9244 4444  
F +61 (0)2 9244 4444

www.populous.com  
E-mail: sport.au@populous.com

PROJECT

WEST SYDNEY STADIUM  
PARRAMATTA

SHEET TITLE

EXTERIOR FINISHES SCHEDULE

PROJECT NUMBER

16-7344-10


REVISIONS

AB  
SG

SCALE: 1:1000

DD AD 8.50.001 4

Original Size: A1 1189 x 841mm

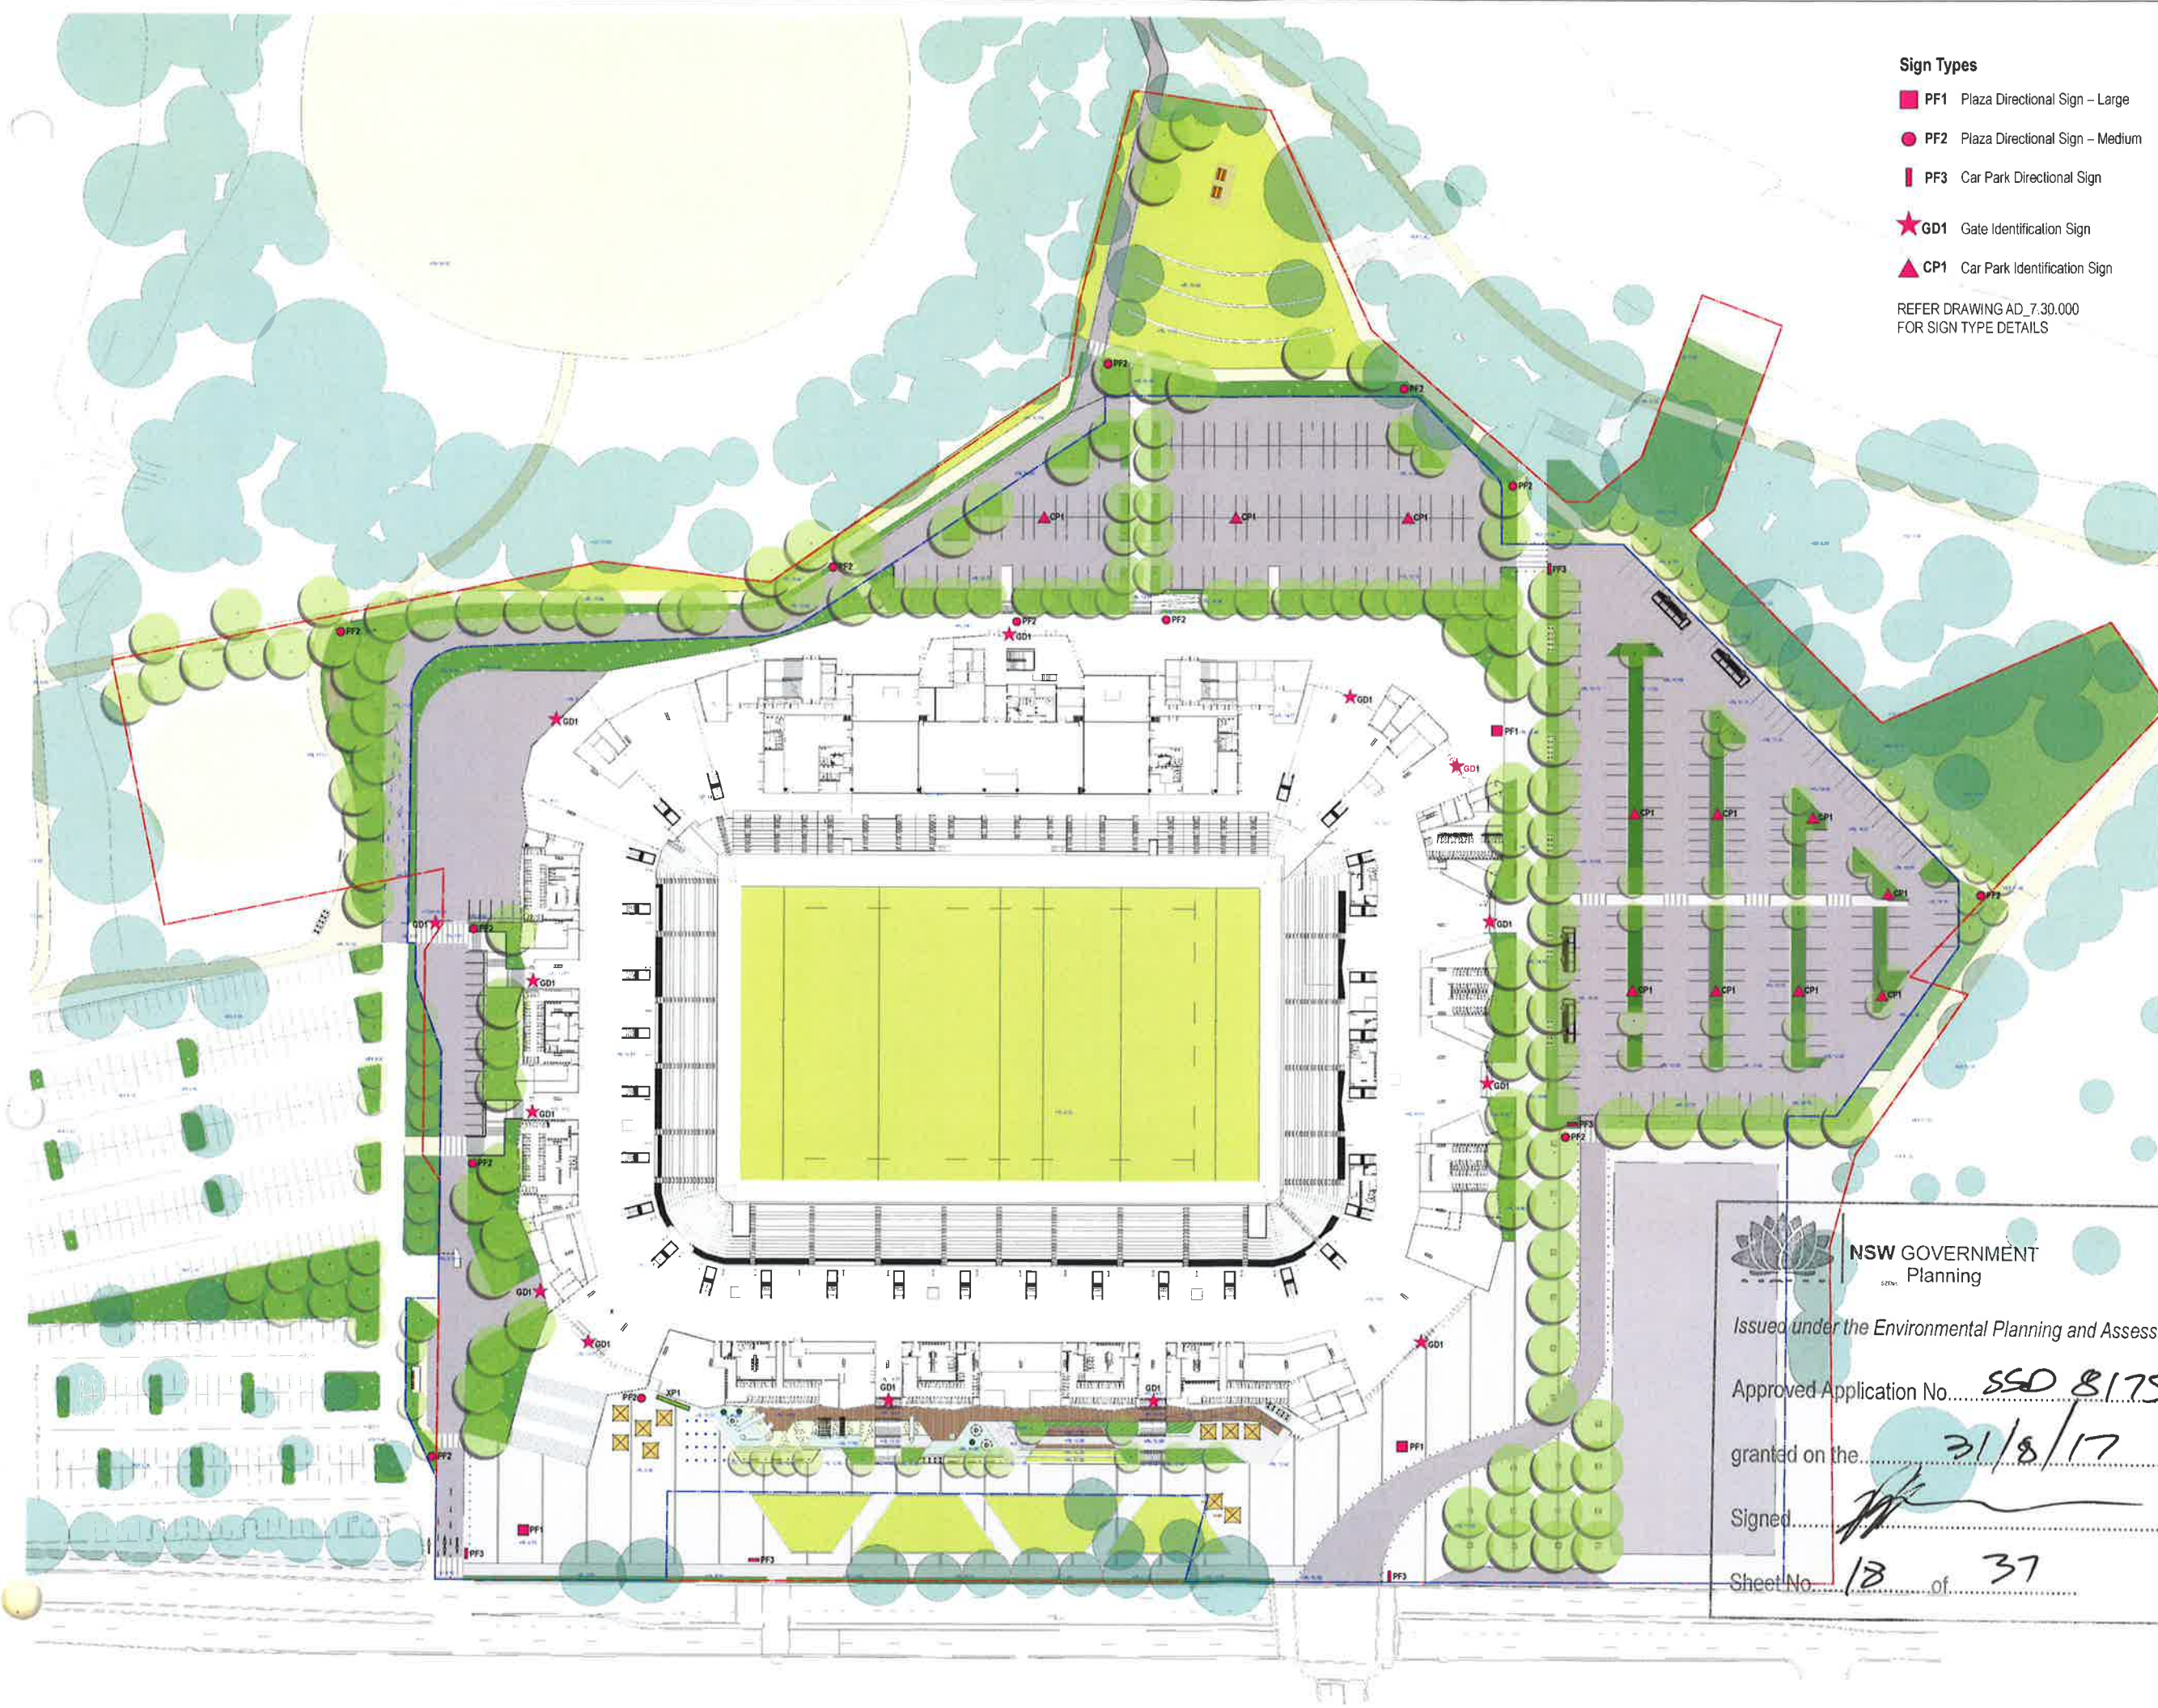

- Sign Types**
- PF1 Plaza Directional Sign – Large
  - PF2 Plaza Directional Sign – Medium
  - PF3 Car Park Directional Sign
  - GD1 Gate Identification Sign
  - CP1 Car Park Identification Sign
- REFER DRAWING AD\_7.30.000  
FOR SIGN TYPE DETAILS

REFERENCE MAP

CLIENT

STRUCTURAL, CIVIL & SERVICES ENGINEER

**aurecon**

COST CONSULTANT

LANDSCAPE ARCHITECT

**ASPECT Studios™**

NOTES

DISCLAIMER

USE FIGURED DIMENSIONS ONLY. DO NOT SCALE FROM DRAWING. CHECK & VERIFY ALL DIMENSIONS ON SITE BEFORE FABRICATION OR SET OUT.

This drawing is diagrammatic and shows general arrangements. Any information involving measurement of the works shall be taken from documented dimensions on the architectural and structural drawings, workshop drawings by others and conditions on site. The works shall comply with the contract conditions and Statutory Regulations.

All rights reserved. This work is copyright and cannot be reproduced or copied in any form or by any means graphic, electronic or mechanical, including photocopying without the written permission of Populous architects in association. Any licence, expressed or implied, to use this document for any purpose whatsoever is restricted to the terms of the agreement or implied agreement between Populous and the instructing party.

| REV | DESCRIPTION     | DATE       |
|-----|-----------------|------------|
| 1   | FOR INFORMATION | 03.02.2017 |
| 2   | FOR INFORMATION | 10.02.2017 |
| 3   | ISSUED FOR DA   | 17.02.2017 |

NSW GOVERNMENT  
Planning

Issued under the Environmental Planning and Assessment Act 1979

Approved Application No. SSD 8175

granted on the 31/8/17

Signed [Signature]

Sheet No. 18 of 37

ARCHITECT

**POPULOUS**

16/7344-10  
COORDINATED  
CH  
SCALE 100% @ A0

PROJECT  
WEST SYDNEY STADIUM  
PARRAMATTA






SHEET TITLE  
WAYFINDING  
OVERALL SIGNAGE LOCATION PLAN

REVIEWED  
AB  
APPROVED  
SG  
NORTH POINT


PHASE  
SD  
AD\_2.30.000

REVISIONS  
3

10/20/2017 10:00 AM C:\Users\joshua\Documents\16-7344-10\16-7344-10-18.dwg

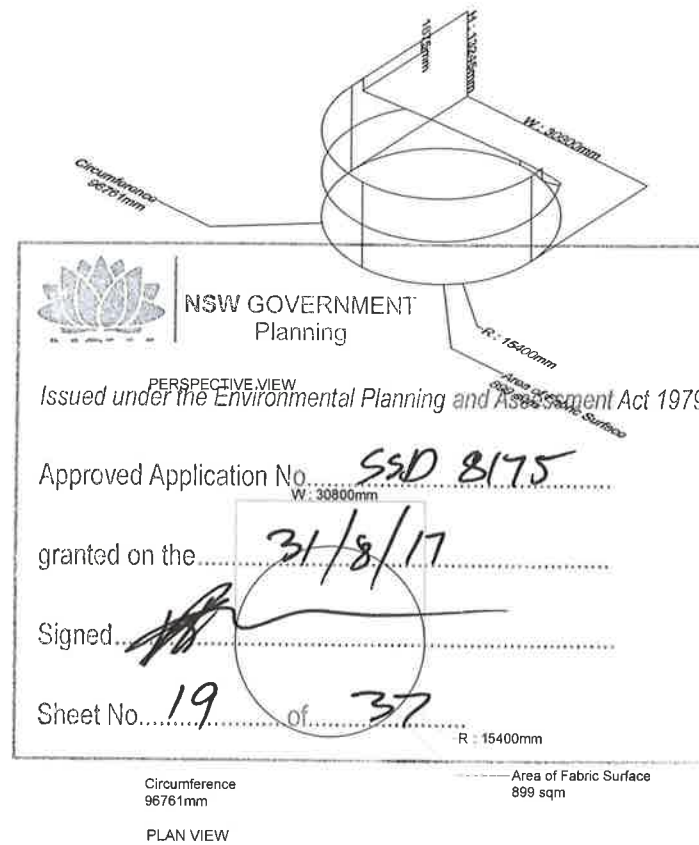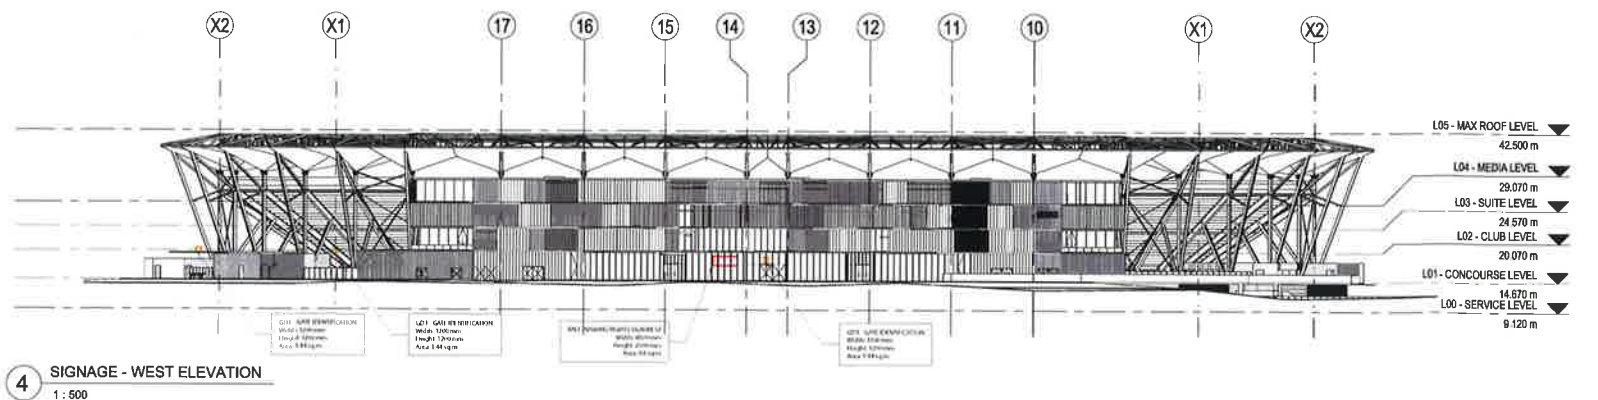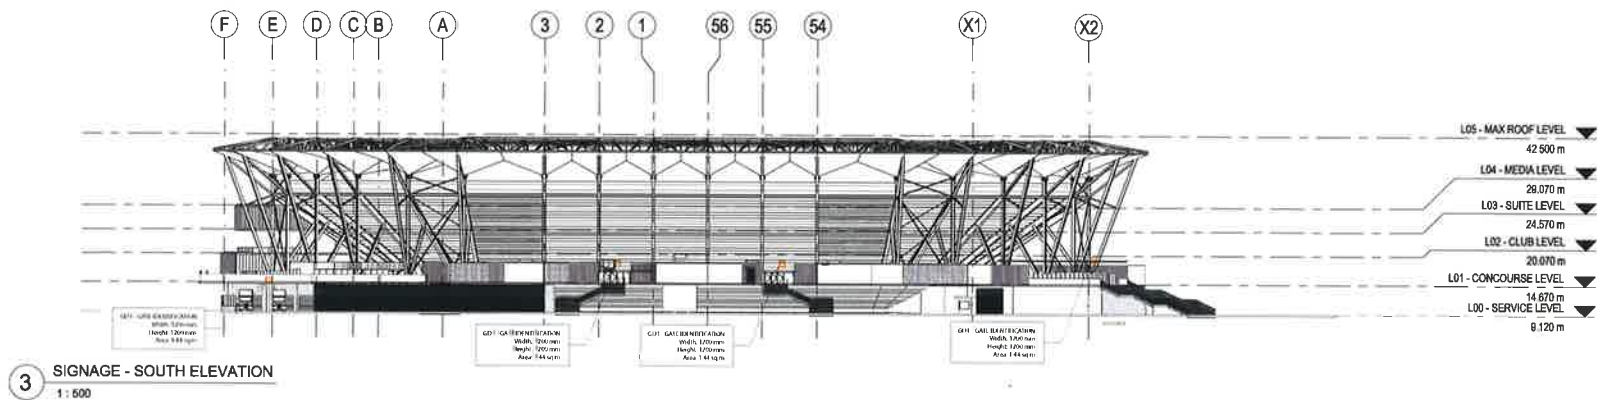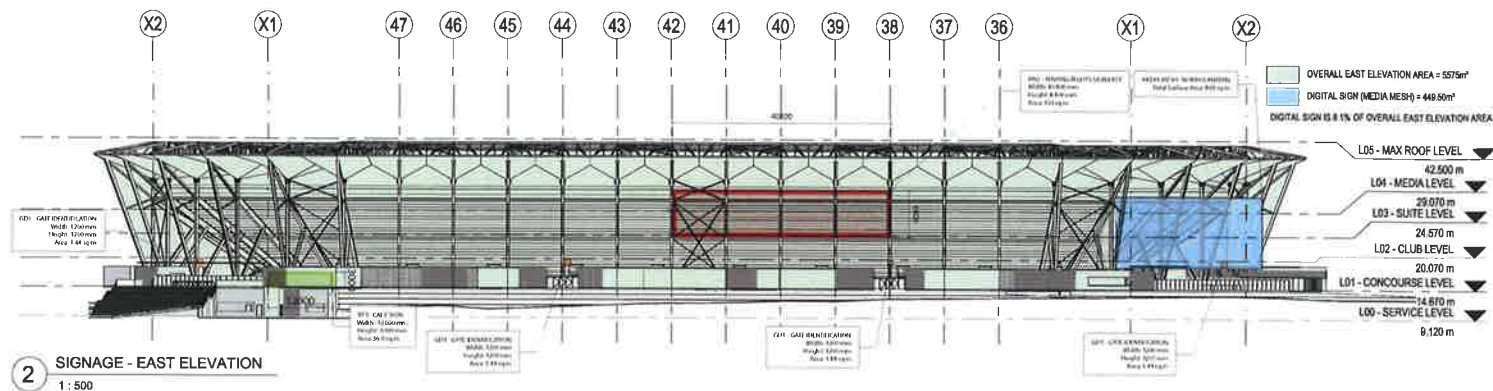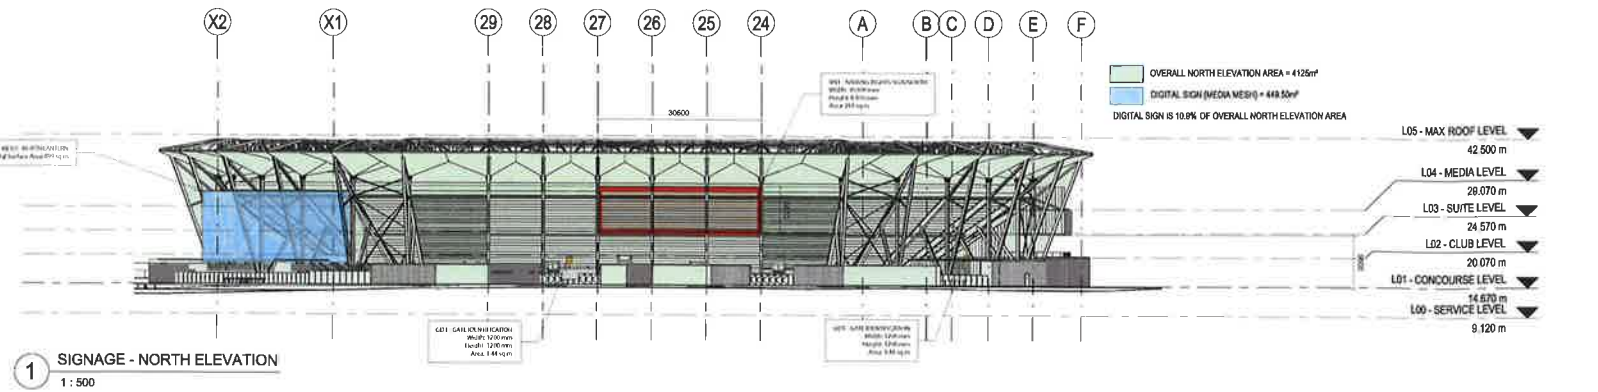

**6 MEDIA MESH LANTERN - OPERATION EXAMPLES (T-MOBILE ARENA, LAS VEGAS, USA)**  
NTS

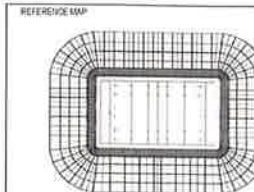

STRUCTURAL CIVIL & SERVICES ENGINEER  
**aurecon**

COST CONSULTANT

LANDSCAPE ARCHITECT  
**ASPECT Studios™**

NOTES

DISCLAIMER

USE FIGURED DIMENSIONS ONLY DO NOT SCALE FROM DRAWING CHECK & VERIFY ALL DIMENSIONS ON SITE BEFORE FABRICATION OR SET OUT

This drawing is diagrammatic and shows general arrangements. Any information involving measurement of the works shall be taken from documented dimensions on the architectural and structural drawings, workshop drawings by others and conditions on site. The works shall comply with the contract conditions and Statutory Regulations.

All rights reserved. This work is copyright and cannot be reproduced or copied in any form or by any means graphic, electronic or mechanical, including photocopying without the written permission of Populous architects in association. Any licence, expressed or implied, to use this document for any purpose whatsoever is restricted to the terms of the agreement or implied agreement between Populous and the instructing party.

THIS DRAWING IS AN UNCONTROLLED COPY UNLESS NOTED OTHERWISE





| REV | DESCRIPTION     | DATE       |
|-----|-----------------|------------|
| 1   | FOR INFORMATION | 03.02.2017 |
| 2   | FOR INFORMATION | 10.02.2017 |
| 3   | ISSUED FOR CA   | 17.02.2017 |
| 4   | ISSUED FOR CA   | 02.02.2017 |

ARCHITECT  
**POPULOUS**

PROJECT  
**WEST SYDNEY STADIUM  
PARRAMATTA**

SHEET TITLE  
**ELEVATION WAYFINDING  
EXTERIOR BUILDING & BRANDING SIGNAGE**

|                                     |                            |
|-------------------------------------|----------------------------|
| PROJECT NUMBER<br><b>16-7344-10</b> | REVIEWED<br><b>AB</b>      |
| COORDINATED<br><b>CH</b>            | APPROVED<br><b>SG</b>      |
| SCALE: 100% @ A0<br>1 : 500         | NOTED POINT                |
| DATE<br><b>SD</b>                   | DATE<br><b>AD 3.30.000</b> |
| REVISION<br><b>4</b>                |                            |

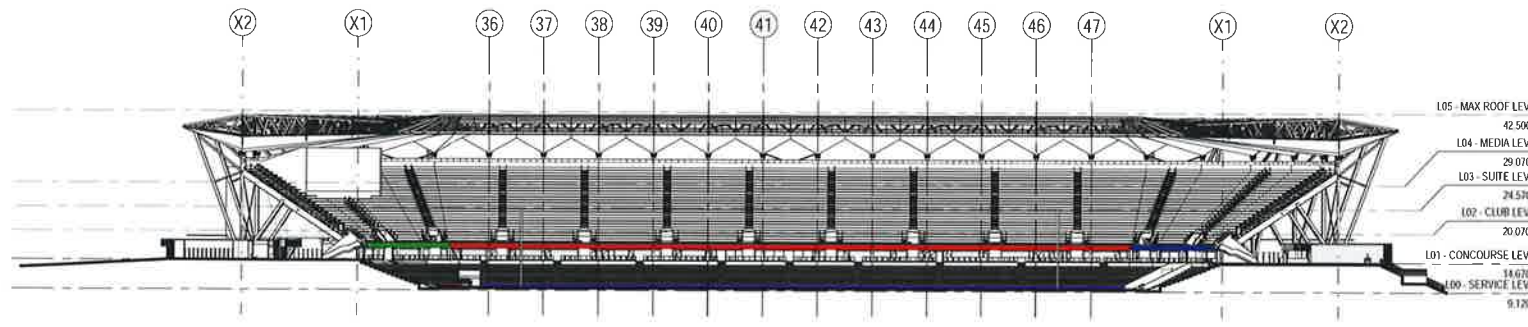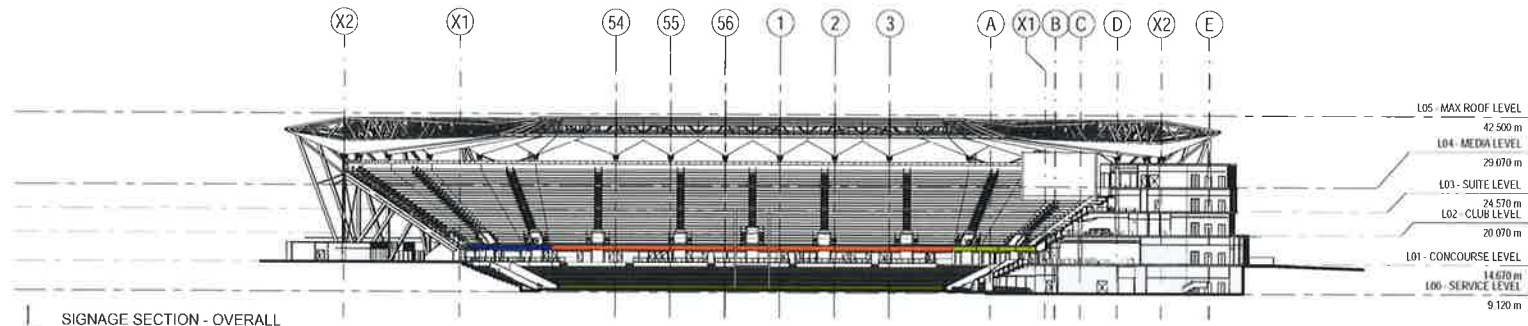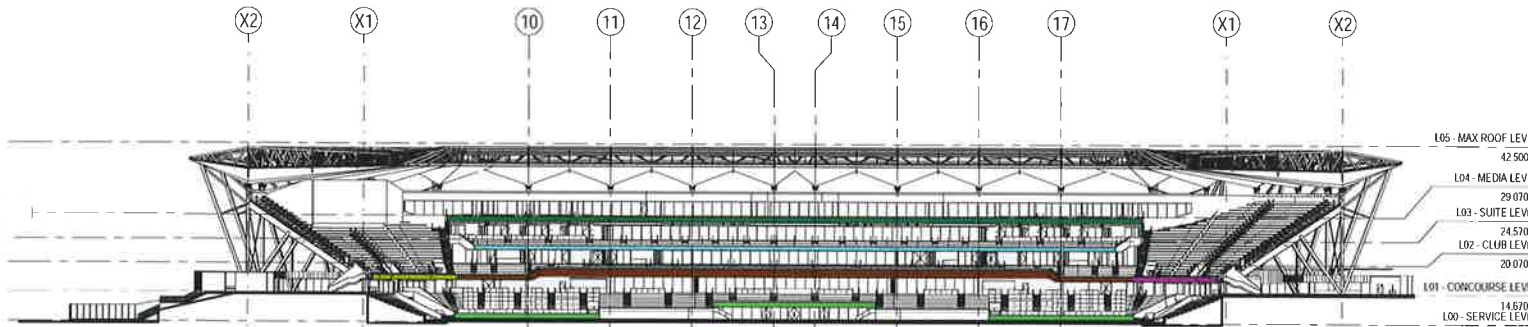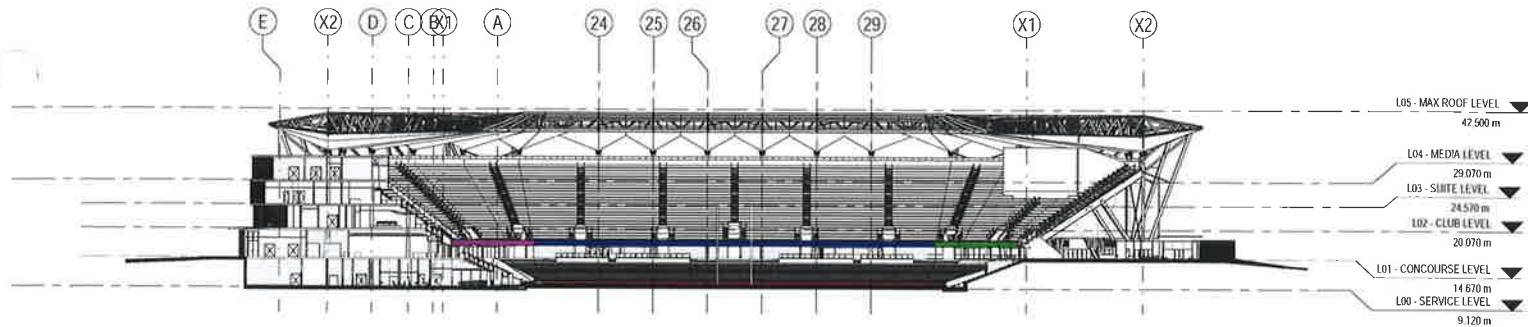




| LOWER BOWL  | SIGNAGE SIZE (mm) |        |        |              | Area (m²) |
|-------------|-------------------|--------|--------|--------------|-----------|
|             | @                 | Length | Height | Overall Size |           |
| NORTH STAND | 1                 | 198    | 900    | 77068 x 900  | 69.36     |
|             | 1                 | 71144  | 900    |              |           |
|             | 4                 | 1145   | 900    |              |           |
|             | 1                 | 1146   | 900    |              |           |
| EAST STAND  | 1                 | 119073 | 900    | 119271 x 900 | 107.34    |
|             | 1                 | 198    | 900    |              |           |
| SOUTH STAND | 1                 | 70540  | 900    | 71429 x 900  | 64.29     |
|             | 1                 | 691    | 900    |              |           |
|             | 1                 | 198    | 900    |              |           |

| UPPER BOWL        | SIGNAGE SIZE (mm) |        |        |              | Area (m²) |
|-------------------|-------------------|--------|--------|--------------|-----------|
|                   | @                 | Length | Height | Overall Size |           |
| NORTH WEST CORNER | 4                 | 4689   | 900    | 23832 x 900  | 21.45     |
|                   | 1                 | 5076   | 900    |              |           |
| NORTH STAND       | 1                 | 74689  | 900    | 74689 x 900  | 67.22     |
| NORTH EAST CORNER | 5                 | 4689   | 900    | 23445 x 900  | 21.10     |
| EAST STAND        | 1                 | 126689 | 900    | 126689 x 900 | 114.02    |
| SOUTH EAST CORNER | 5                 | 4689   | 900    | 23445 x 900  | 21.10     |
| SOUTH STAND       | 1                 | 74689  | 900    | 74689 x 900  | 67.22     |
| SOUTH WEST CORNER | 4                 | 4689   | 900    | 23832 x 900  | 21.45     |
|                   | 1                 | 5076   | 900    |              |           |

| WEST STAND | SIGNAGE SIZE (mm) |        |        |              | Area (m²) |
|------------|-------------------|--------|--------|--------------|-----------|
|            | @                 | Length | Height | Overall Size |           |
| FOP LEVEL  | 2                 | 1540   | 1188   | 54088 x 1188 | 64.26     |
| LEVEL 02   | 2                 | 25504  | 1180   |              |           |
| LEVEL 03   | 1                 | 95225  | 1526   | 95225 x 1526 | 145.31    |
| LEVEL 04   | 2                 | 13559  | 900    | 27118 x 900  | 24.41     |
| LEVEL 05   | 2                 | 2546   | 900    | 9904526      | 6.82      |
| LEVEL 06   | 1                 | 119443 | 800    | 119443 x 800 | 95.55     |
| LEVEL 07   | 2                 | 10978  | 940    | 130966 x 940 | 123.11    |
| LEVEL 08   | 2                 | 10978  | 940    |              |           |
| LEVEL 09   | 2                 | 14768  | 940    |              |           |

Signed.....

Sheet No. 20 of 37

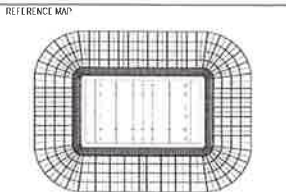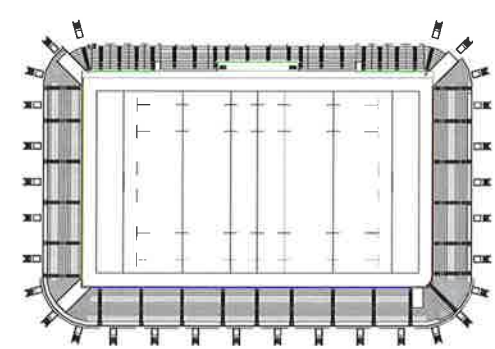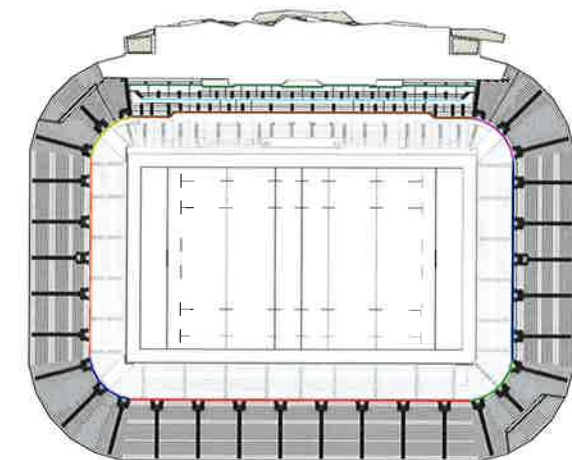

STRUCTURAL CIVIL & SERVICES ENGINEER  
**aurecon**

COST CONSULTANT

LANDSCAPE ARCHITECT  
**ASPECT Studios™**

NOTES


DISCLAIMER  
USE FIGURED DIMENSIONS ONLY DO NOT SCALE FROM DRAWING CHECK & VERIFY ALL DIMENSIONS ON SITE BEFORE FABRICATION OR SET OUT.  
This drawing is diagrammatic and shows general arrangements. Any information involving measurement of the works shall be taken from documented dimensions on the architectural and structural drawings, workshop drawings by others and conditions on site. The works shall comply with the contract conditions and Statutory Regulations.  
All rights reserved. This work is copyright and cannot be reproduced or copied in any form or by any means graphic, electronic or mechanical, including photocopying without the written permission of Populous architects in association. Any licence, expressed or implied, to use this document for any purpose whatsoever is restricted to the terms of the agreement or implied agreement between Populous and the instructing party.

| REV | DESCRIPTION     | DATE       |
|-----|-----------------|------------|
| 1   | FOR INFORMATION | 10.02.2017 |
| 2   | ISSUED FOR I.A. | 17.02.2017 |


ARCHITECT  
**POPULOUS**  
Sydney  
Suite 011  
20 Great Eastern Street  
Parramatta NSW 2150  
Australia  
T +61 (0) 2 9444 2400  
F +61 (0) 2 9444 2401  
www.populous.com  
E-mail: sport.au@populous.com

PROJECT  
WEST SYDNEY STADIUM  
PARRAMATTA  
SHEET TITLE  
BOWL SECTIONS  
DIGITAL SIGNAGE OVERALL


|                                   |                               |
|-----------------------------------|-------------------------------|
| PROJECT NUMBER<br>16-7344-10      | DESIGNED BY<br>SG             |
| CLIENT<br>CH                      | APPROVED BY<br>SG             |
| SCALE (INDICATED)<br>As indicated | NOTES<br>NOTES                |
| PROJECT<br>SD                     | DRAWING NUMBER<br>AD 4.30.000 |
|                                   | REVISIONS<br>2                |

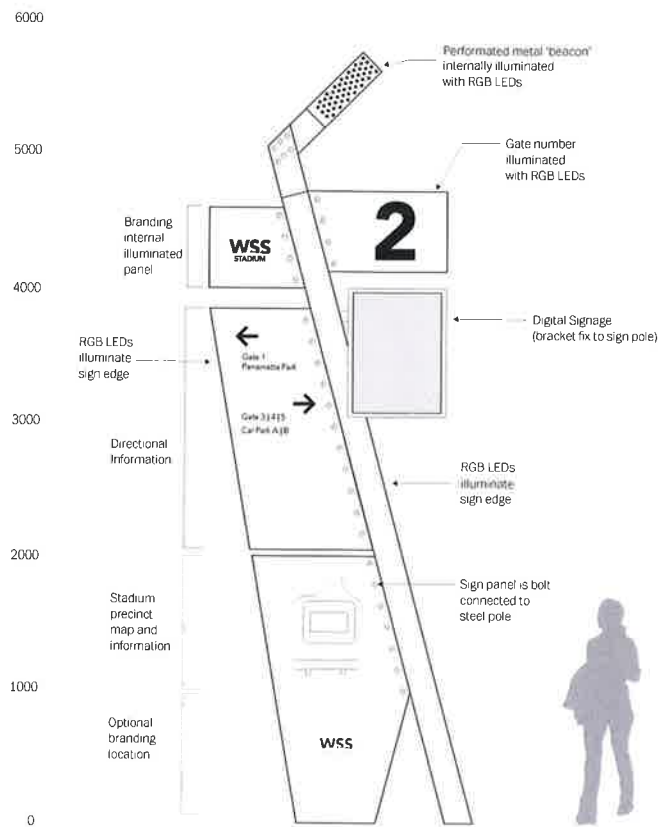


**PF1**  
PLAZA DIRECTIONAL SIGN - LARGE  
5760h x 1995w x 200d (overall dimensions)

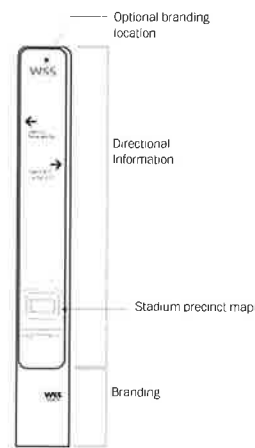

**PF2**  
PLAZA DIRECTIONAL SIGN - MEDIUM  
3000h x 400w x 400d

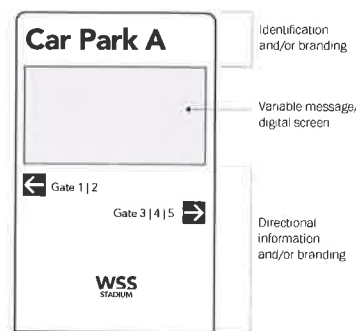

**PF3**  
CAR PARK DIRECTIONAL SIGN  
2400h x 1500w x 400d

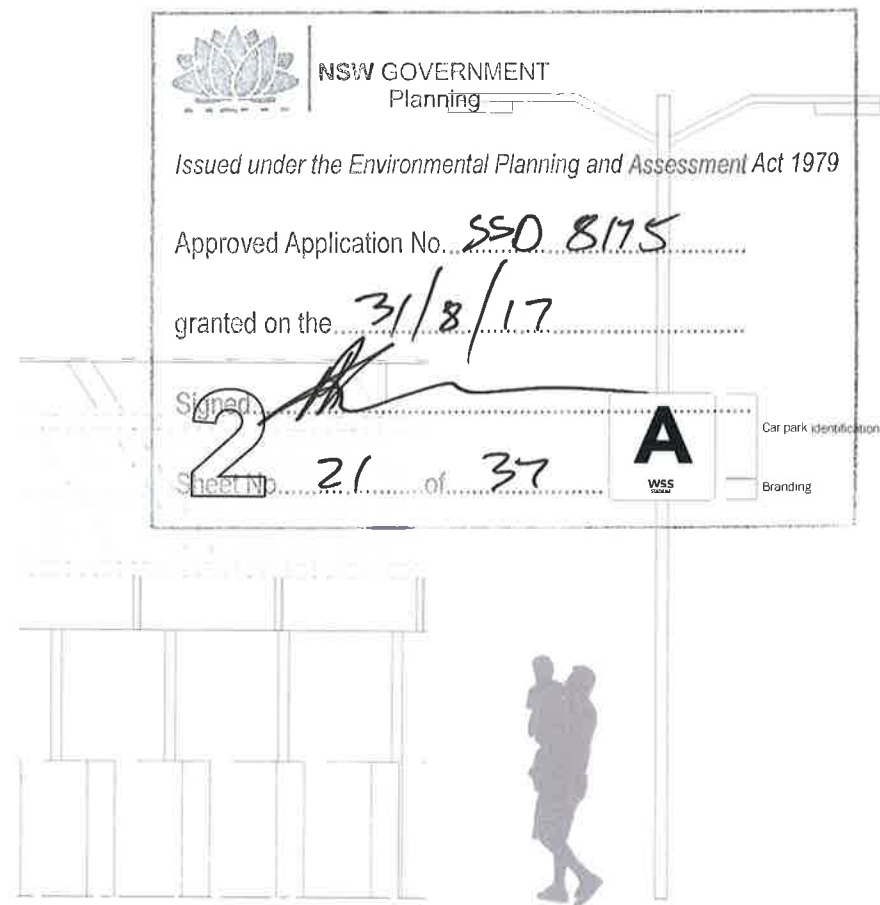

**GD1**  
GATE IDENTIFICATION SIGN  
800h x 550w x 200d

**CP1**  
CAR PARK IDENTIFICATION SIGN  
800h x 8000w x 800d

#### NOTES:

The sign types shown are for overall scale and generic content layout of each sign. Design intent for each sign type is to be progressed. All signs to have anti-graffiti overlay finish.

#### DESIGN INTENT

**PF1** - Primary level directional signage takes its design intent from the steel structure of the stadium. It provides identification of entry gates and directional information for navigating around stadium precinct. Sign is 2 sided and incorporates digital screen on each face to provide supporting event wayfinding information, general event information, and upcoming event promotion. Consideration to incorporate sign location and features with required plaza lighting and CCTV for efficiency of footing, power and data requirements. Sign is fabricated from steel column bolted together, with aluminium sign panel and all over powdercoat finish.

**PF2** - Secondary level directional signage provides information for navigating around the stadium and with surrounding areas (Parramatta Park etc). Sign is fabricated from aluminium with powdercoat finish and digital printed message.

**PF3** - Features LED screen for adaptable use on event and non-event day. Screen to provide directional information for car parking and events. Sign is fabricated from aluminium with powdercoat finish.

**GD1** - Gate Identification is a 3d channel letter internally lit and fixed above entrance gates. Sign is fabricated from aluminium with powdercoat finish, with opal acrylic sign face.

**CP1** - Car Park Identification provides information on car park number and directional information. Sign is fabricated from aluminium with powdercoat finish and fixed to car park light poles.



**PF1**  
PLAZA DIRECTIONAL SIGN - LARGE



**PF2**  
PLAZA DIRECTIONAL SIGN - MEDIUM



**GD1**  
GATE IDENTIFICATION SIGN




**CP1**  
CAR PARK IDENTIFICATION SIGN

#### 2 PLAZA SIGN TYPES - DESIGN REFERENCE

NTS

REFERENCE

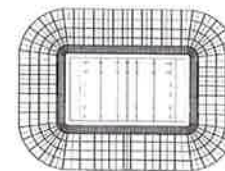

CLIENT



STRUCTURAL, CIVIL & SERVICES ENGINEER

**aurecon**

COST CONSULTANT

LANDSCAPE ARCHITECT

**ASPECT Studios™**

NOTES

DISCLAIMER

USE FIGURED DIMENSIONS ONLY DO NOT SCALE FROM DRAWING CHECK & VERIFY ALL DIMENSIONS ON SITE BEFORE FABRICATION OR SET OUT

This drawing is diagrammatic and shows general arrangements. Any information involving measurement of the works shall be taken from documented dimensions on the architectural and structural drawings, workshop drawings by others and conditions on site. The works shall comply with the contract conditions and Statutory Regulations.

All rights reserved. This work is copyright and cannot be reproduced or copied in any form or by any means graphic, electronic or mechanical, including photocopying without the written permission of Populous architects in association. Any licence, expressed or implied, to use this document for any purpose whatsoever is restricted to the terms of the agreement or implied agreement between Populous and the instructing party.

THIS DRAWING IS AN UNCONTROLLED COPY UNLESS NOTED OTHERWISE

| REV | DESCRIPTION     | DATE       |
|-----|-----------------|------------|
| 1   | FOR INFORMATION | 02.02.2017 |
| 2   | FOR INFORMATION | 10.02.2017 |
| 3   | ISSUED FOR DA   | 17.02.2017 |

ARCHITECT

**POPULOUS**

SYDNEY

Suite 108  
100 Great Eastern Street  
Sydney NSW 2015  
AUSTRALIA  
T +61 (0)2 9244 3400  
F +61 (0)2 9244 3400

www.populous.com  
E-mail: [sp@populous.com](mailto:sp@populous.com)

PROJECT

WEST SYDNEY STADIUM  
PARRAMATTA

SHEET TITLE

WAYFINDING  
PLAZA SIGN TYPES

PROJECT NUMBER  
16-7344-10

COORDINATED  
CH

SCALE 100% @ A1

REVIEWED  
AB

APPROVED  
SG

NORTH POINT

PHASE  
SD

DATE/ISSUED  
AD 7.30.000

REVISED  
3

Original Sheet Size A0 / 841 x 1189 mm

- KEY
- THE CIVIC PLAZA

1

VEHICULAR ENTRY / EXIT TO NORTHERN CARPARK

Left in - left out

2

PAVED PLAZA WITH FEATURE BANDED PAVING

Flexible open space to allow for large crowds

3

OPEN GRID OF SHADE TREES

Central area and entry marker to site

4

PLANTING LOCATED TOWARDS PLAZA EDGES

Planted under trees

5

LOCATION OF LED SCREEN ABOVE MAIN ENTRY

Fixed to stadium facade
- O'CONNELL PLACE

6

INFORMAL SEATING EDGE

Stepped edge to terrace for casual seating

7

CHILDREN'S PLAYGROUND

Including a variety of play opportunities + equipment

8

TURF TERRACES

Informal seating edges / performance spaces

9

PICNIC TABLES UNDER UMBRELLAS

On paved terrace

10

CENTRAL LAWN

Leads to concrete edge to create level grassed area

11

PROPOSED SHADE TREES

With passive seating under

12

MULTI-PURPOSE COURTS

Designated area for a range of games and activities

13

EXISTING TREES

Protected and retained within planted verge

14

CAFE SPILLOUT ZONE

Adjacent to potential cafe located under concourse

15

ENTRY STAIRS

Grand stairs to stadium concourse / informal amphitheatre

16

SERVICE ROAD

To loading dock under stadium
- THE RIVER TERRACE AND WESTERN CARPARK

17

STADIUM CONCOURSE

360 degree access around stadium

18

VIP DROP OFF / PEDESTRIAN CONNECTION TO RIVER TERRACES

Access from secured carpark during event mode

19

WESTERN CARPARK

Flexible paved space which can be easily shut off for events

20

TERRACES

Along concrete walls / informal seating edges

21

LAWN

For game / Space for events

22

ACCESS ROAD TO OLD KINGS OVAL

New road connection to existing carpark and grandstand

23

PROPOSED NATIVE TREES

Framing views and creating additional shade

24

PEDESTRIAN AND CYCLE PATH

Protected and retained within planted verge

25

EXISTING TREES

Retained and protected

26

LOOK-OUT DECK

Shaded seating area with views to river
- NORTHERN CARPARK AND BOULEVARD OF LEGENDS

27

BOULEVARD OF LEGENDS

Generous finished direct pedestrian and cycle link to river

28

NORTHERN CARPARK

Accommodating 800 parking spaces

29

PLANTED SWALES

With trees and planting to collect and filter excess stormwater

30

PEDESTRIAN / CYCLE PATH

Connecting to bridge over river

31

EXISTING TREES

Protected and retained

32

AREA OF LOCALISED REGRADING

EXISTING TREES PROTECTED AND RETAINED, TURF MADE GOOD

33

EMERGENCY VEHICLE ACCESS

To Parramatta Park via walk
- SOUTHERN CARPARK AND TRAINING FIELD

34

SOUTHERN CARPARK

Existing carpark with mature trees

35

GRASSED AREA FOR INFORMAL ACTIVITIES

Levels lowered to create better connection to Old Kings Oval

36

ACCESS ROAD

Providing 360 degree circulation around the precinct

37

TURN OUT ZONE

Area of access

38

AM ACTIVE SUPPORTER ENTRY

Supporter gathering opportunity

39

LANDSCAPED BUFFER

Providing green amenity to loading dock and loading access road

40

LOADING DOCK

Servicing the Stadium

41

EXISTING TREES

Protected and retained

42

FOOTPATH WIDENING TO O'CONNELL STREET

Providing a strong connection from the south

43


PRUA DROP OFF

With dedicated seating and canopy

44

PEDESTRIAN / CYCLE PATH

Providing a connection from the south
- STAGE 1 DA BOUNDARY

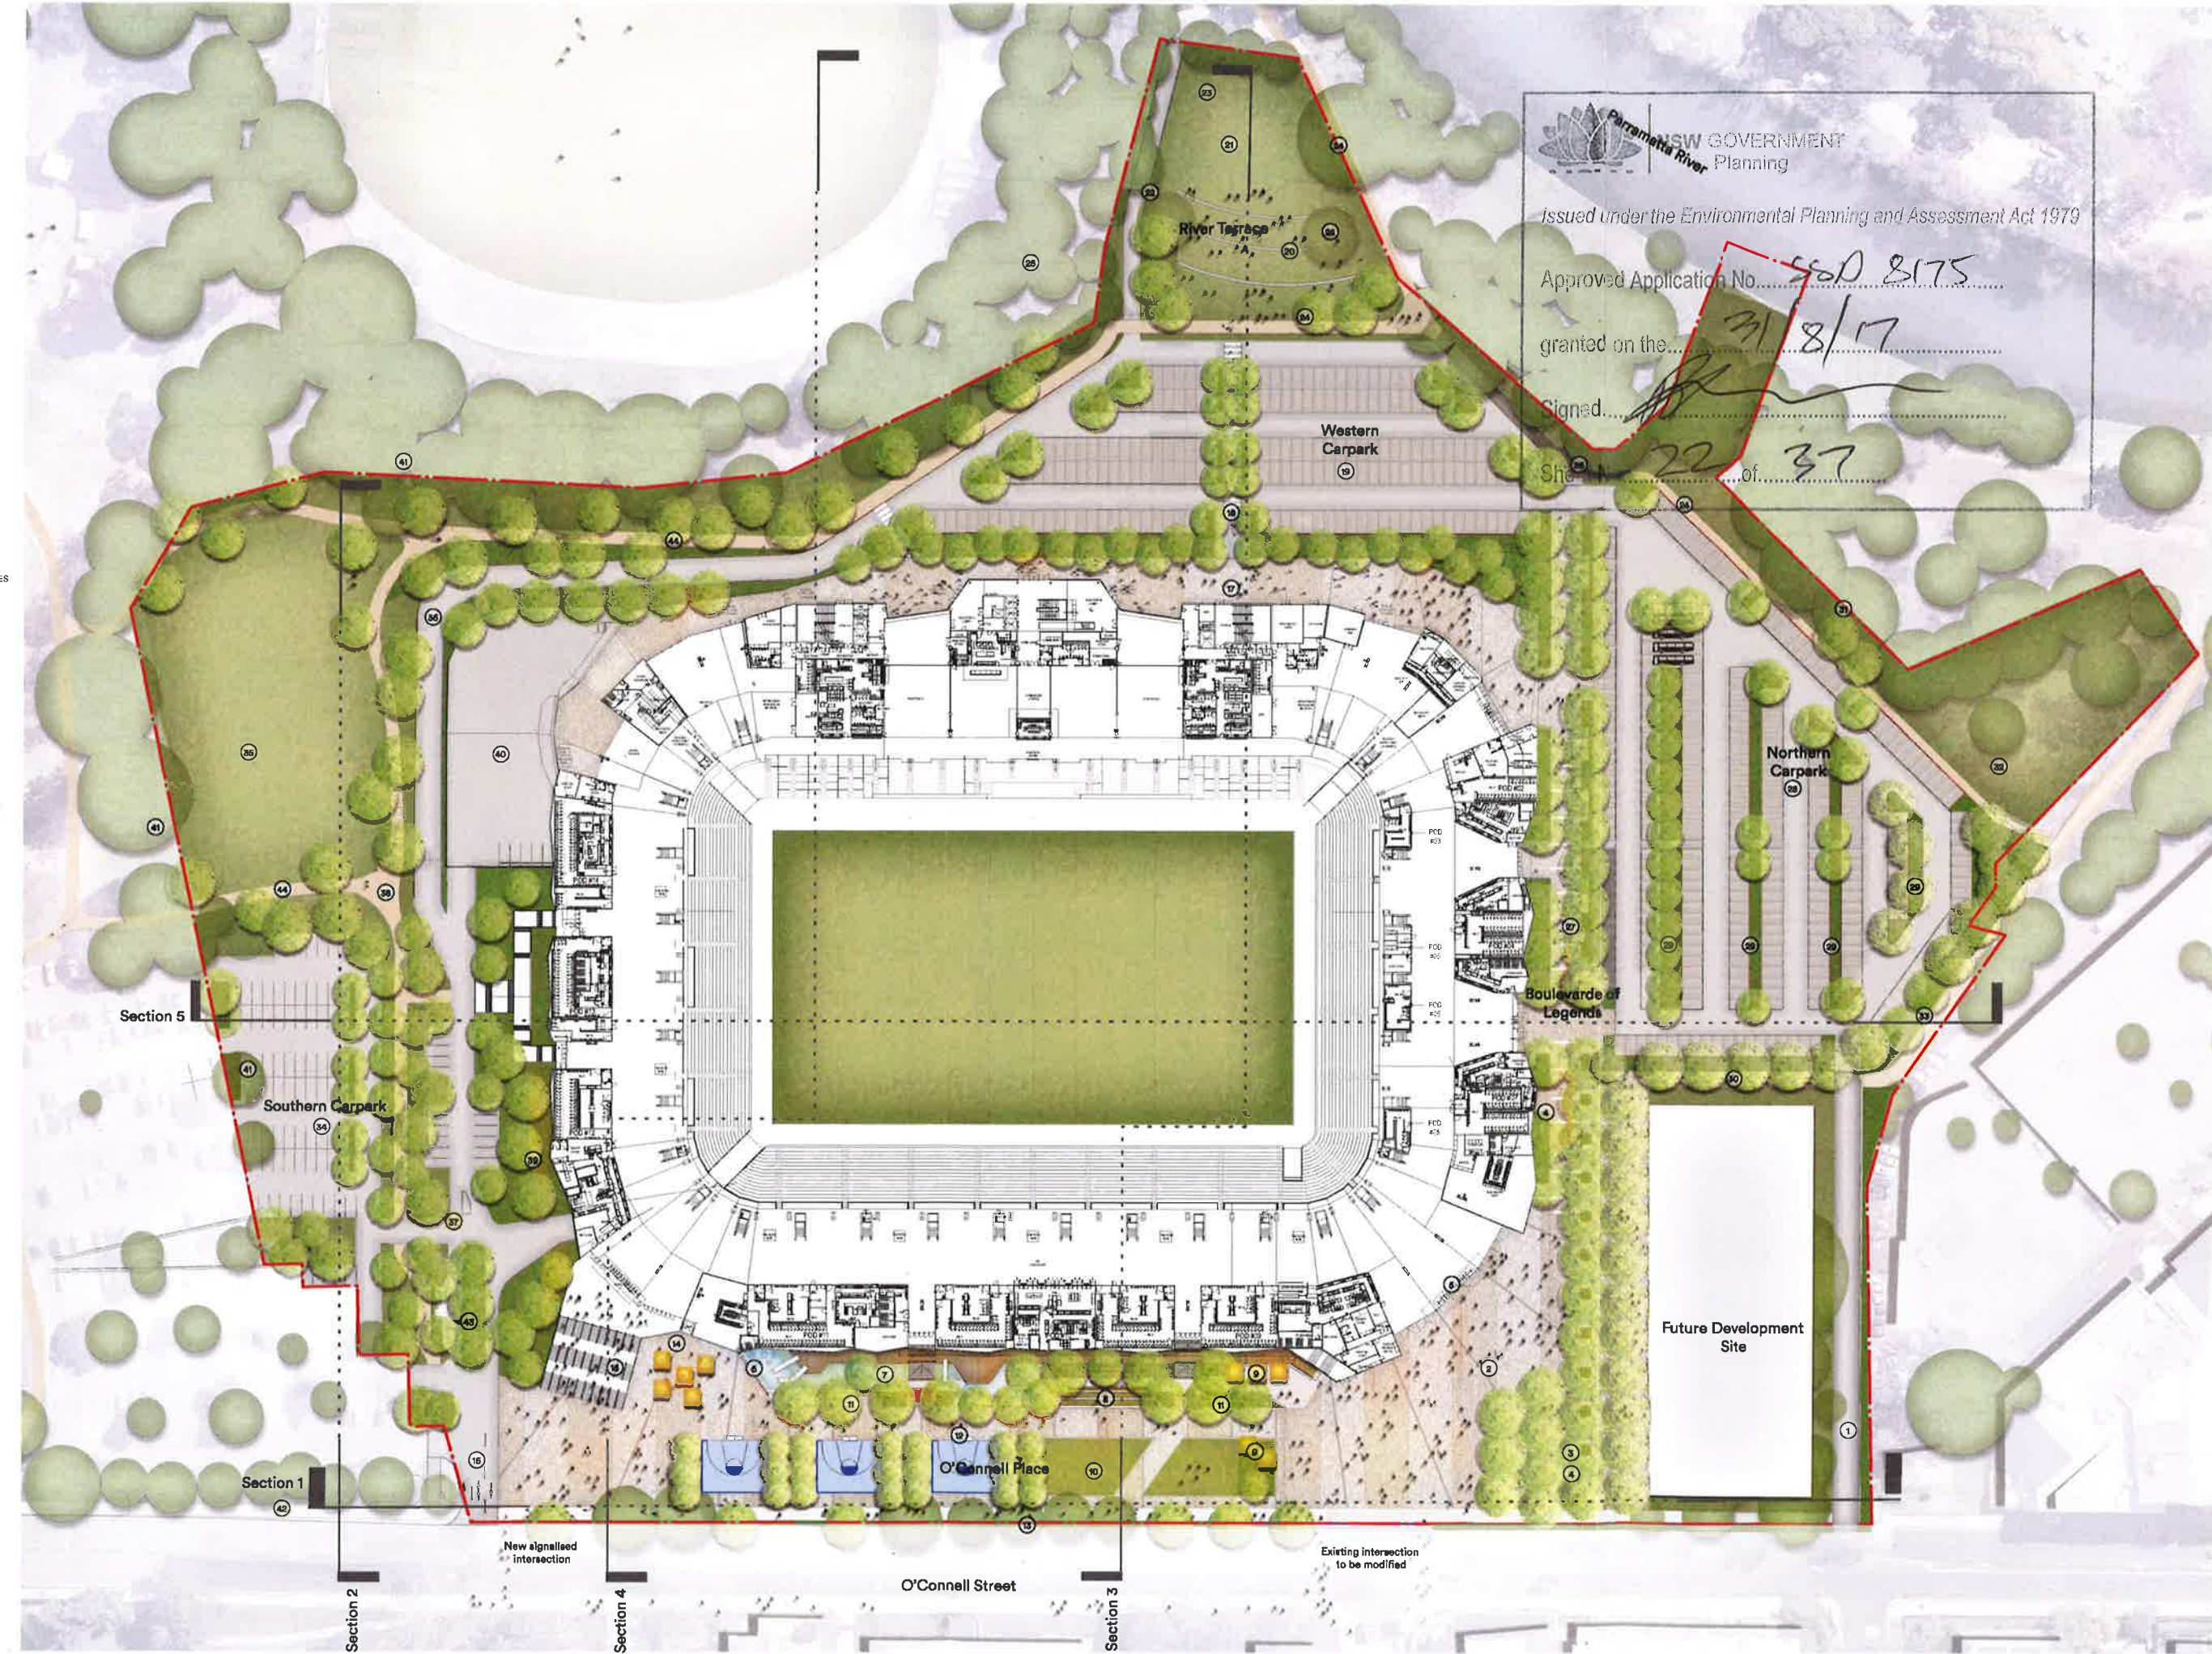

LEGEND

Western Sydney Stadium Site boundary

HERITAGE

- Site of heritage interest
- Significant Heritage Building

CULTURAL

- Site of social/cultural interest
- Pub

ECOLOGICAL

- Open space
- Parramatta River

CIRCULATION

- Existing pedestrian connection
- Existing cycle route
- Proposed pedestrian connection
- Proposed cycle route

PROPOSED FUTURE DEVELOPMENT

- Proposed urban renewal site
- Urban renewal site under construction
- Proposed light rail



NSW GOVERNMENT  
Planning


Issued under the Environmental Planning and Assessment Act 1979

Approved Application No. 450 8175

granted on the 31/8/17

Signed [Signature]

Sheet No. 23 of 37

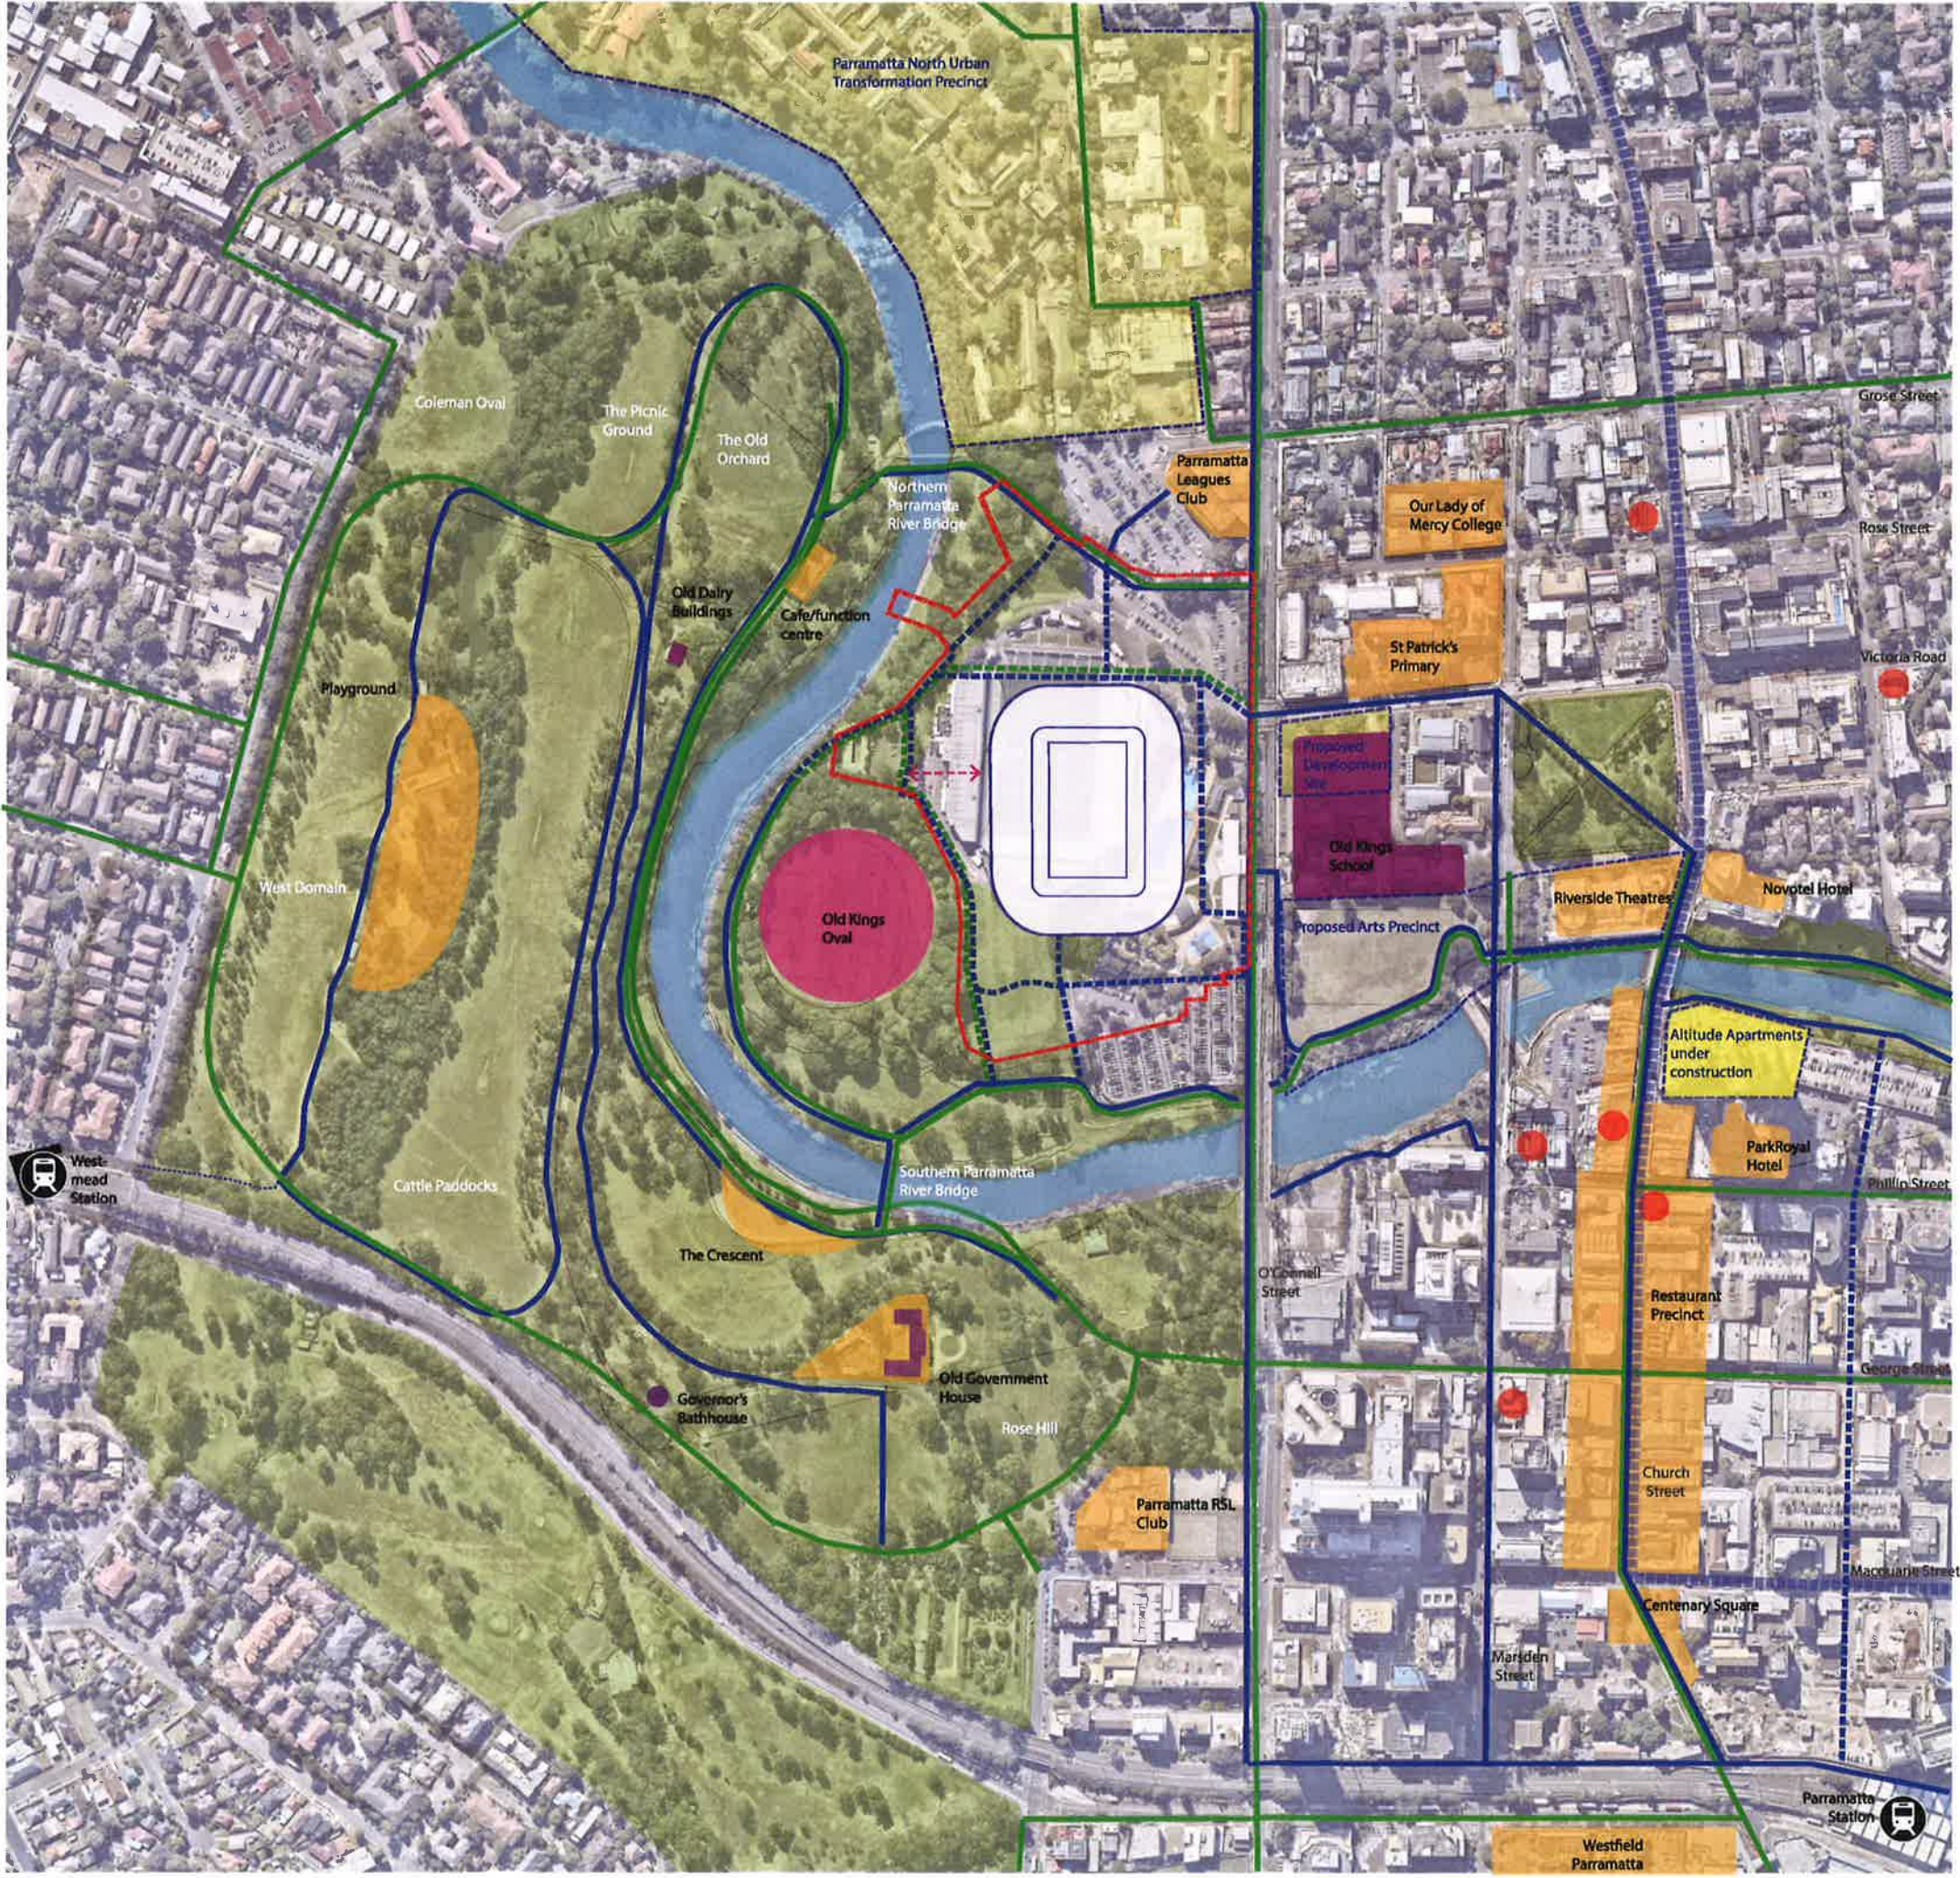

EXISTING TREES

The Western Sydney Stadium site includes a number of existing trees of various species, sizes and conditions. While some trees will be retained within the proposed scheme, in total approximately 189 existing trees are proposed for removal, with approximately 127 of these already approved for removal as part of the Stage 1 DA. Please note in some instances dense clusters of trees have been grouped together in one tree number.

The Biological Assessment prepared by Ecological Australia, as part of the Stage 1 Development Application for the stadium, identified the significant vegetation community – River Flat Eucalyptus Forest, adjacent to the stadium precinct. None of the trees proposed for removal fall within this vegetation community – all are planted native and exotic species.

Approximately 4 trees identified within cluster no. 60 fall within the Grey Headed Flying Fox 50m buffer zone although a number of indigenous tree species are proposed to replace these within this immediate area.

Trees approved for removal in Stage 1  
A number of existing trees are already approved for removal as outlined within the Stage 1 Development Application for the site. These trees include Trees 1-31, 33, 34, 56-59, 41-43, 69, 66-74, 77-78.

Additional trees to be removed  
A number of additional trees are required for removal as part of the Stage 2 DA submission.  
These trees comprise of those numbered 40, 44, 45, approximately 6 trees in the group labelled 46, and trees 48, 50, 51, 53, 54, 57, 58, 71, 75 and 76. Trees numbered 44-46 located along O'Connell Street require removal in order to provide equitable pedestrian access to the Civic Plaza and main stadium entry from Victoria Road and the O'Connell Street footpath. These trees are currently planted on a raised berm which inhibits pedestrian flows from the street. Tree 40, also located along O'Connell Street is a Camphor Laurel tree in poor condition and is also proposed to be removed.

Trees within group 60 and 64 are proposed to be removed to accommodate the new Northern Carpark, as they are located within areas required for vehicular circulation and car parking.  
Further to these trees an additional 30 trees numbered 79-103 are required to be removed due to the reconfiguration of Parramatta Park Trust's Southern Carpark. The reconfiguration is required in order to accommodate the 360 degree ring road needed around the stadium for servicing and vehicular movements.

Mitigation of tree loss  
The masterplan proposed to mitigate the loss of trees through the site by introducing in excess of 200 new trees predominantly of locally indigenous species through the site in more suitable locations that allow the stadium to function as per the required brief.  
\* Refer to Arborist report – for further information regarding existing trees: Dr TreeGood Jobs: 61401 Ref: 2017-672

LEGEND

- Trees to be protected and retained
- Trees to be removed
- Trees proposed to be removed - Not currently approved
- Trees approved to be removed - to be retained
- Stage 1 site boundary



SECTION KEY





NSW GOVERNMENT  
Planning


Issued under the Environmental Planning and Assessment Act 1979

Approved Application No. S20 8/175

granted on the 31/8/17

Signed [Signature]

Sheet No. 25 of 37

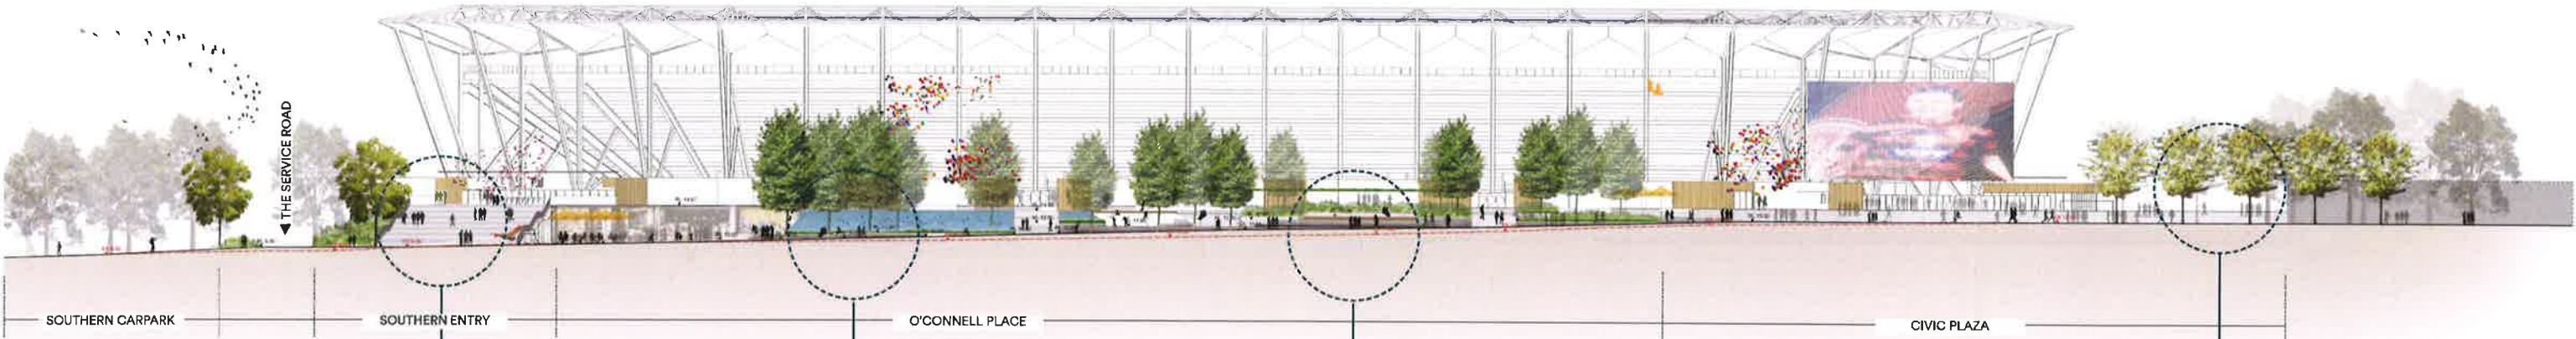

Generous, south, east facing steps for circulation, seating and gathering



Terraced playground area with a variety of play opportunities



Terraced amphitheater seating for informal uses and for small events



Condensed tree canopy in urban bosque.

SECTION KEY



NSW GOVERNMENT  
Planning

Issued under the Environmental Planning and Assessment Act 1979

Approved Application No. SSD 8175

granted on the 31/8/17

Signed [Signature]

Sheet No. 26 of 37



SOUTHERN LAWN

SOUTHERN CARPARK



Shared path for pedestrians and cyclists  
create connections through site, improving  
ease of circulation through site.



Comfortable open grassed area for passive  
recreation activities



Parking areas with shade trees and generous  
perimeter planting

SECTION KEY





NSW GOVERNMENT  
Planning


Issued under the Environmental Planning and Assessment Act 1979

Approved Application No. SSO 8/15


granted on the 31/8/17

Signed [Signature]

Sheet No. 27 of 37

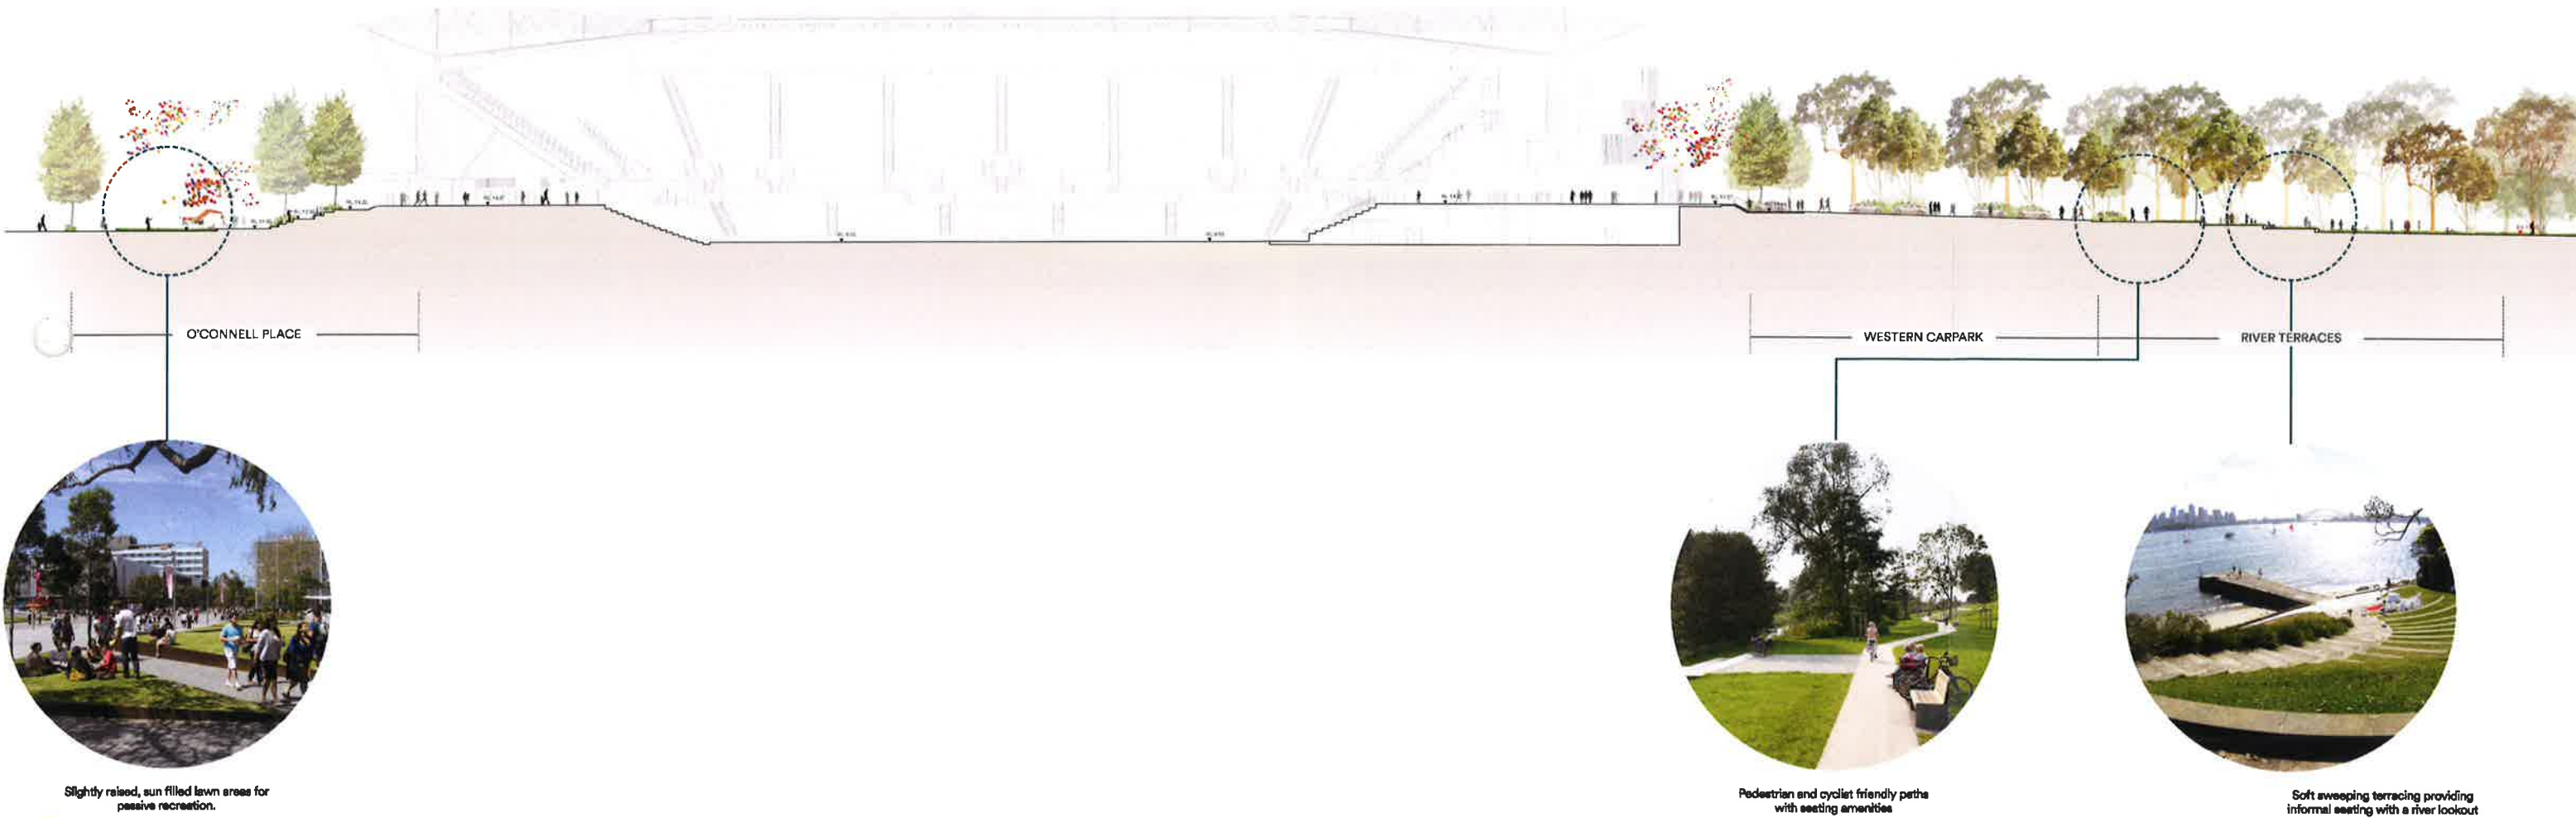

SECTION KEY

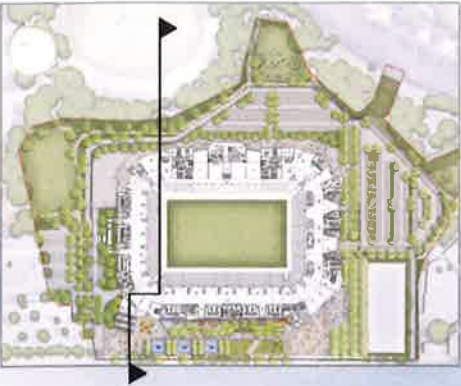

NSW GOVERNMENT  
Planning


Issued under the Environmental Planning and Assessment Act 1979

Approved Application No. SSD 8175

granted on the 31/8/17


Signed [Signature]

Sheet No. 28 of 37

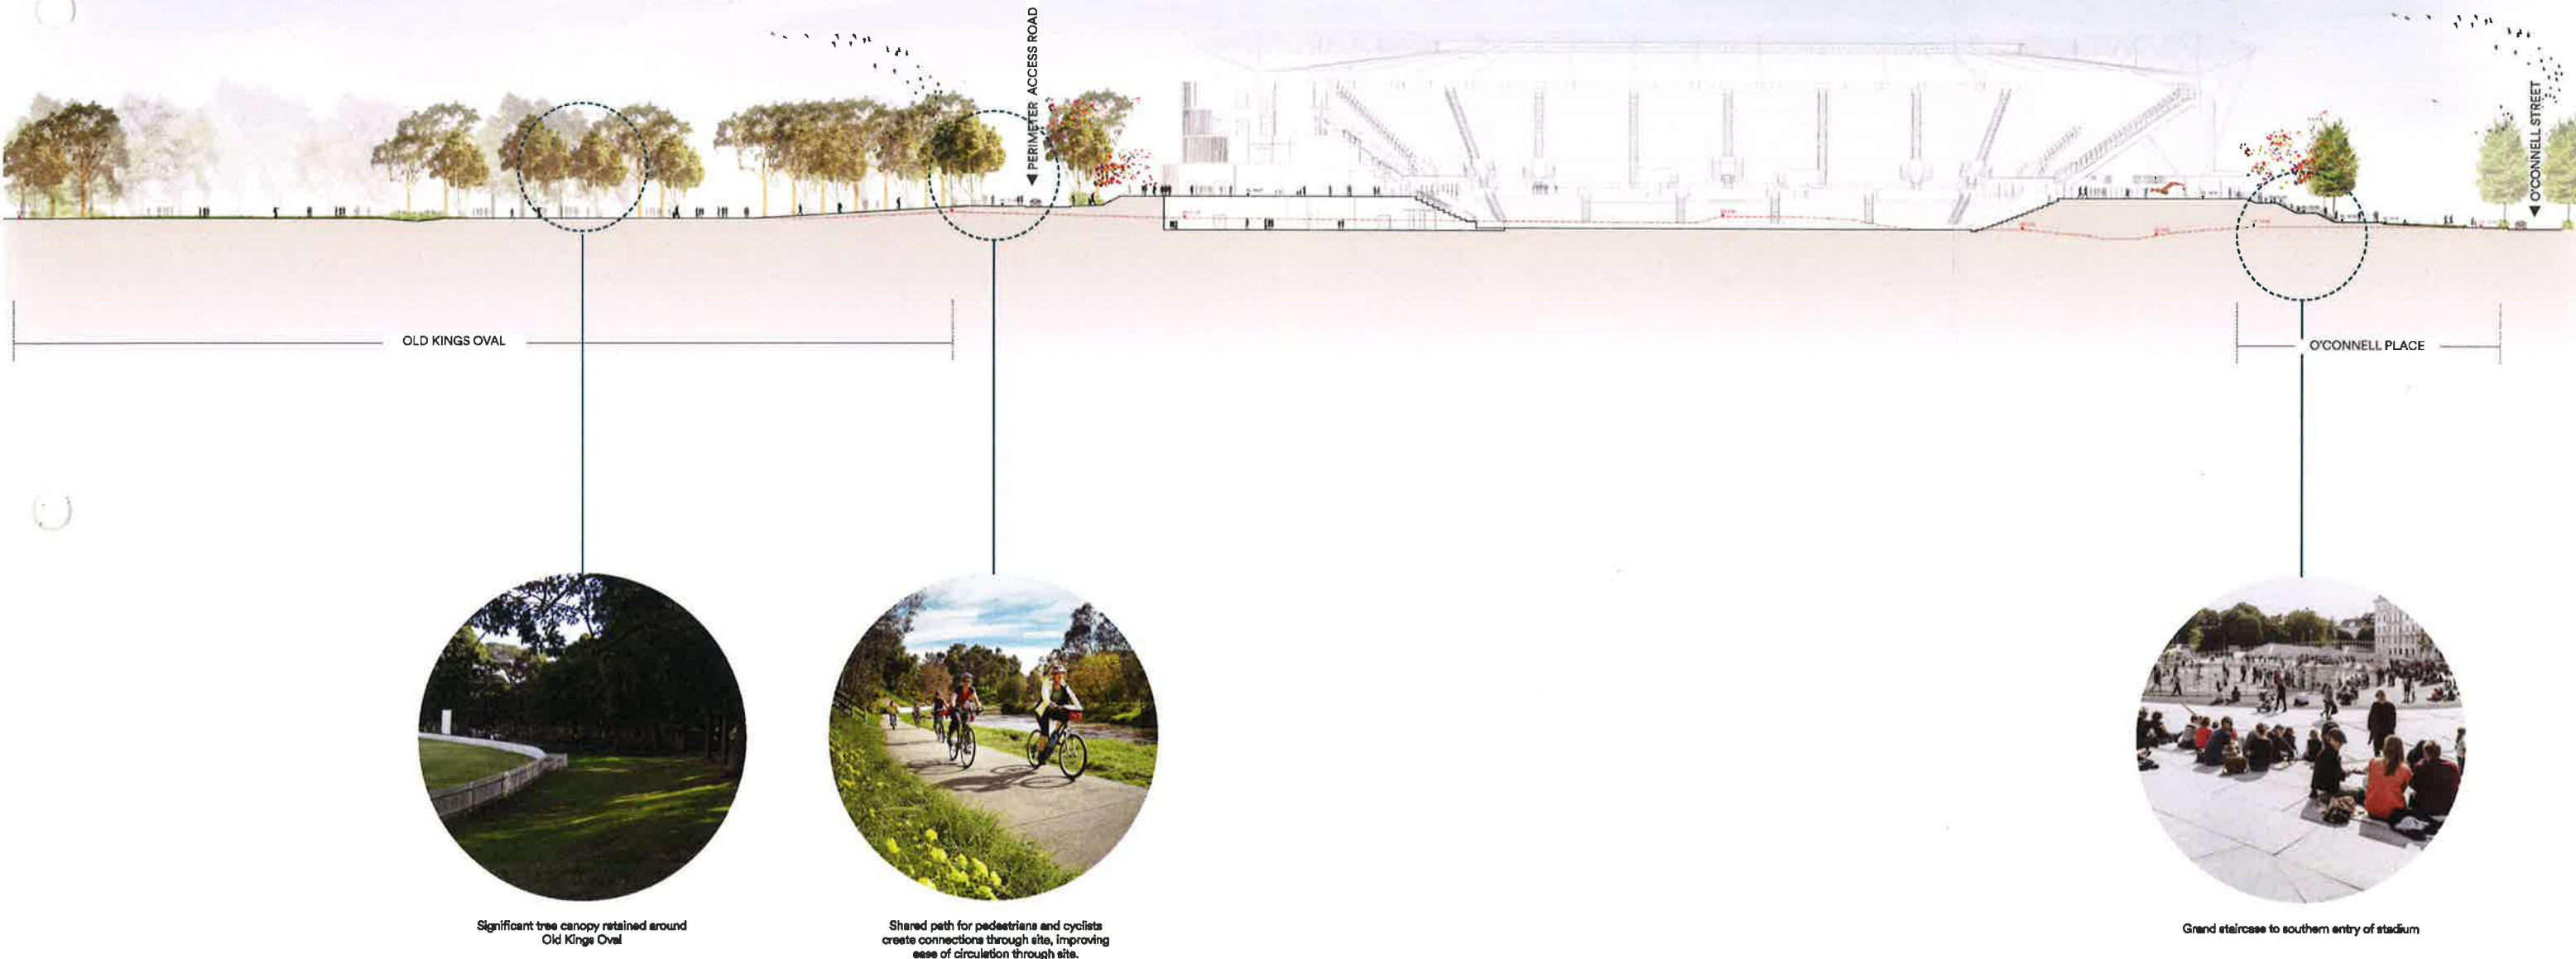

SECTION KEY



 

NSW GOVERNMENT  
Planning


Issued under the Environmental Planning and Assessment Act 1979

Approved Application No.....*SSD 8175*

granted on the.....*31/8/17*

Signed.....*[Signature]*

Sheet No.....*29* of.....*37*

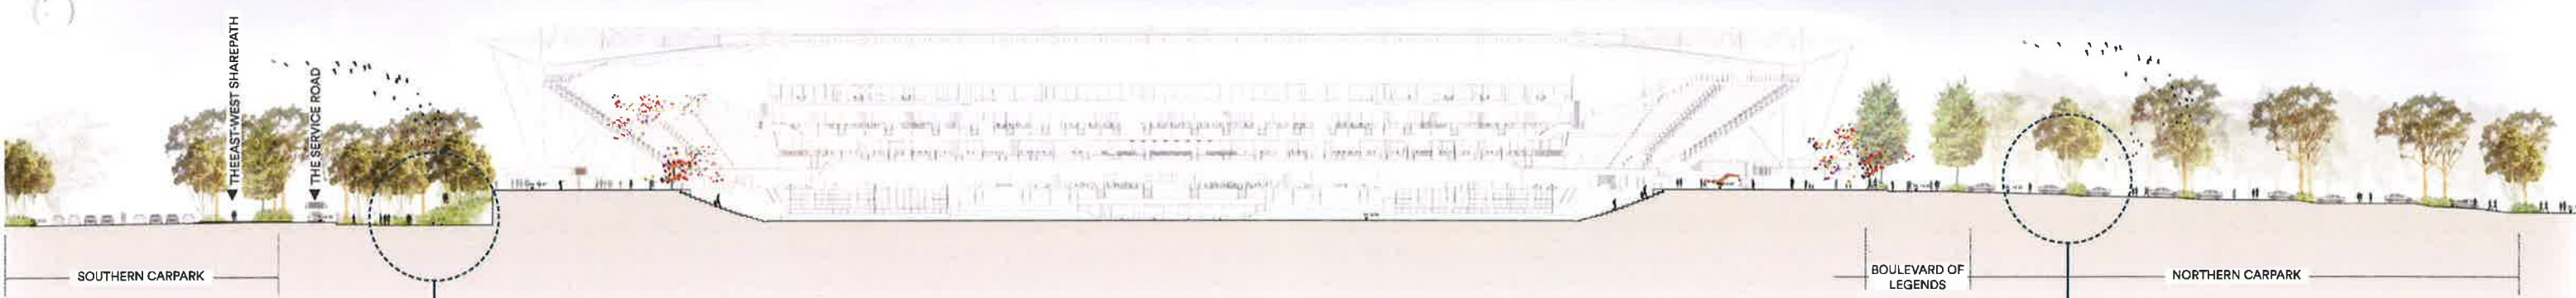

Mixed native planting to embankment  
creates green edge to stadium



Planted swales in centre median to cleanse  
stormwater runoff from carpark




KING'S OVAL

LEGEND:

- SITE BOUNDARY
- "EXTENTS OF WORKS" BOUNDARY
- PARAMATTA PARK TRUST BOUNDARY
- STORMWATER PIPE
- GRATED INLET PIT (CLASS 4)
- ▨ PERMEABLE PAVING
- GROSS POLLUTANT TRAP (GPT)
- TREATMENT FILTER
- HEADWALL
- LINE DRAIN
- DESIGN CONTOUR
- GRATED GULLY PIT
- RUN-OFF B/O-SWALE
- DISH DRAIN
- SUB-SOIL DRAINAGE

NOTE:

1. LINE DRAINS AND SUBSOIL DRAINAGE SHOWN FOR COORDINATION ONLY

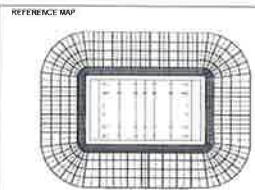

ARCHITECT  
**POPULOUS**

COST CONSULTANT

LANDSCAPE ARCHITECT  
**ASPECT Studios™**

NOTES  
THESE DRAWINGS ARE TO BE READ IN COLOUR.

DISCLAIMER  
USE FIGURED DIMENSIONS ONLY DO NOT SCALE FROM DRAWING CHECK & VERIFY ALL DIMENSIONS ON SITE BEFORE FABRICATION OR SET OUT.

This drawing is diagrammatic and shows general arrangements. Any information involving measurement of the works shall be taken from documented dimensions on the architectural and structural drawings, workshop drawings by others and conditions on site. The works shall comply with the contract conditions and Statutory Regulations.

All rights reserved. This work is copyright and cannot be reproduced or copied in any form or by any means graphic, electronic or mechanical, including photocopying without the written permission of Populous architects in association. Any licence, expressed or implied, to use this document for any purpose whatsoever is restricted to the terms of the agreement or implied agreement between Populous and the instructing party.

THIS DRAWING IS AN UNCONTROLLED COPY UNLESS NOTED OTHERWISE

| REV | DESCRIPTION             | DATE     |
|-----|-------------------------|----------|
| 1   | ISSUED FOR A/E          | 17/03/17 |
| 2   | ISSUED FOR A/E APPROVAL | 27/04/17 |
| 3   | ISSUED FOR A/E APPROVAL | 02/05/17 |
| A   | ISSUED FOR CONSTRUCTION | 30/09/17 |

STRUCTURAL, CIVIL & SERVICES ENGINEER

**aurecon**

PROJECT  
WEST SYDNEY STADIUM  
PARAMATTA  
SHEET TITLE  
SITE DRAINAGE PLAN

|                          |                        |                 |               |
|--------------------------|------------------------|-----------------|---------------|
| PROJECT NUMBER<br>253451 | DESIGNED<br>M.O'ROURKE | SCALE 100% @ A3 | 1:500         |
| REVIEWED<br>M.J.BURLEY   | APPROVED<br>J.PIRRELLO | NORTH POINT     | REVISION<br>A |

Original Sheet Size A3: 1189 x 841mm



NSW GOVERNMENT  
Planning

Issued under the Environmental Planning and Assessment Act 1979

Approved Application No. SSD 8175

granted on the 31/8/17

Signed [Signature]

Sheet No. 30 of 37

O'CONNEL STREET

ISSUED FOR CONSTRUCTION



KING'S OVAL



NSW GOVERNMENT  
Planning

Issued under the Environmental Planning and Assessment Act 1979


Approved Application No. SSD 8175

granted on the 31/8/17

Signed [Signature]

Sheet No. 31 of 37

REFER DRAWING No WSS\_CD\_1 01 010 FOR CONTINUATION

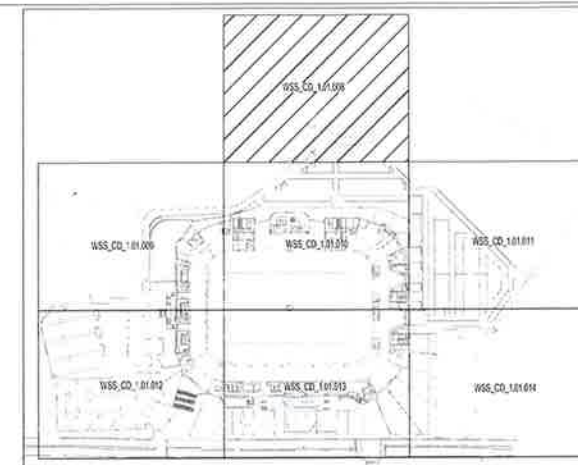

KEY PLAN  
1:2500

LEGEND:


- SITE BOUNDARY
- "EXTENTS OF WORKS" BOUNDARY
- PARRAMATTA PARK TRUST BOUNDARY
- STORMWATER PIPE (CLASS 4)
- MAJOR CONTOUR
- MINOR CONTOUR
- TREE TO BE RETAINED

NOTES:

- REFER TO DRAWING WSS-CD-1.00.015 FOR OVER ALL GROUND STORMWATER LAYOUT.
- REFER TO DRAWING WSS-CD-1.00.020 FOR STORMWATER LONGITUDINAL SECTIONS.

2 0 4 8m  
SCALE 1:250

ISSUED FOR CONSTRUCTION

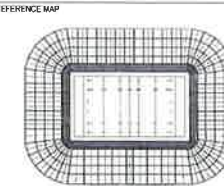

CLIENT



ARCHITECT

POPULOUS

COST CONSULTANT

LANDSCAPE ARCHITECT

ASPECT Studios™

NOTES  
THESE DRAWINGS ARE TO BE READ IN COLOUR

DISCLAIMER

USE FIGURED DIMENSIONS ONLY DO NOT SCALE FROM DRAWING CHECK & VERIFY ALL DIMENSIONS ON SITE BEFORE FABRICATION OR SET OUT.

This drawing is diagrammatic and shows general arrangements. Any information involving measurement of the works shall be taken from documented dimensions on the architectural and structural drawings, workshop drawings by others and conditions on site. The works shall comply with the contract conditions and Statutory Regulations.

All rights reserved. This work is copyright and cannot be reproduced or copied in any form or by any means graphic, electronic or mechanical, including photocopying without the written permission of Populous architects in association. Any licence, expressed or implied, to use this document for any purpose whatsoever is restricted to the terms of the agreement or implied agreement between Populous and the instructing party.

THIS DRAWING IS AN UNCONTROLLED COPY, UNLESS NOTED OTHERWISE.

| REV | DESCRIPTION             | DATE     |
|-----|-------------------------|----------|
| 1   | ISSUED FOR A/E          | 31/03/17 |
| 2   | ISSUED FOR A/E APPROVAL | 27/04/17 |
| 3   | ISSUED FOR A/E APPROVAL | 02/05/17 |
| A   | ISSUED FOR CONSTRUCTION | 30/05/17 |

STRUCTURAL, CIVIL & SERVICES ENGINEER

aurecon

PROJECT  
WEST SYDNEY STADIUM  
PARRAMATTA

SHEET TITLE  
BULK EARTHWORKS  
& IN-GROUND STORMWATER PLAN  
SHEET 1 OF 7

PROJECT NUMBER

253451

DESIGNED

M.O'Rourke

SCALE 1:200

PHASE

WSS\_CD\_1.01.008

REVIEWED

M.J.BURLEY

APPROVED




J.PIRRELLO

SCALE 1:200

PHASE

WSS\_CD\_1.01.008

Original Sheet Size A3: 1189 x 841mm

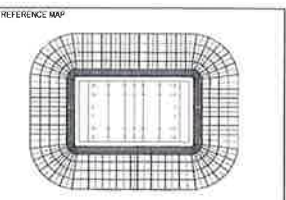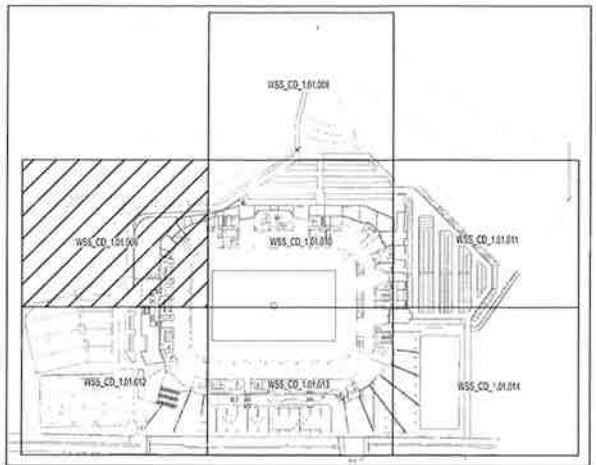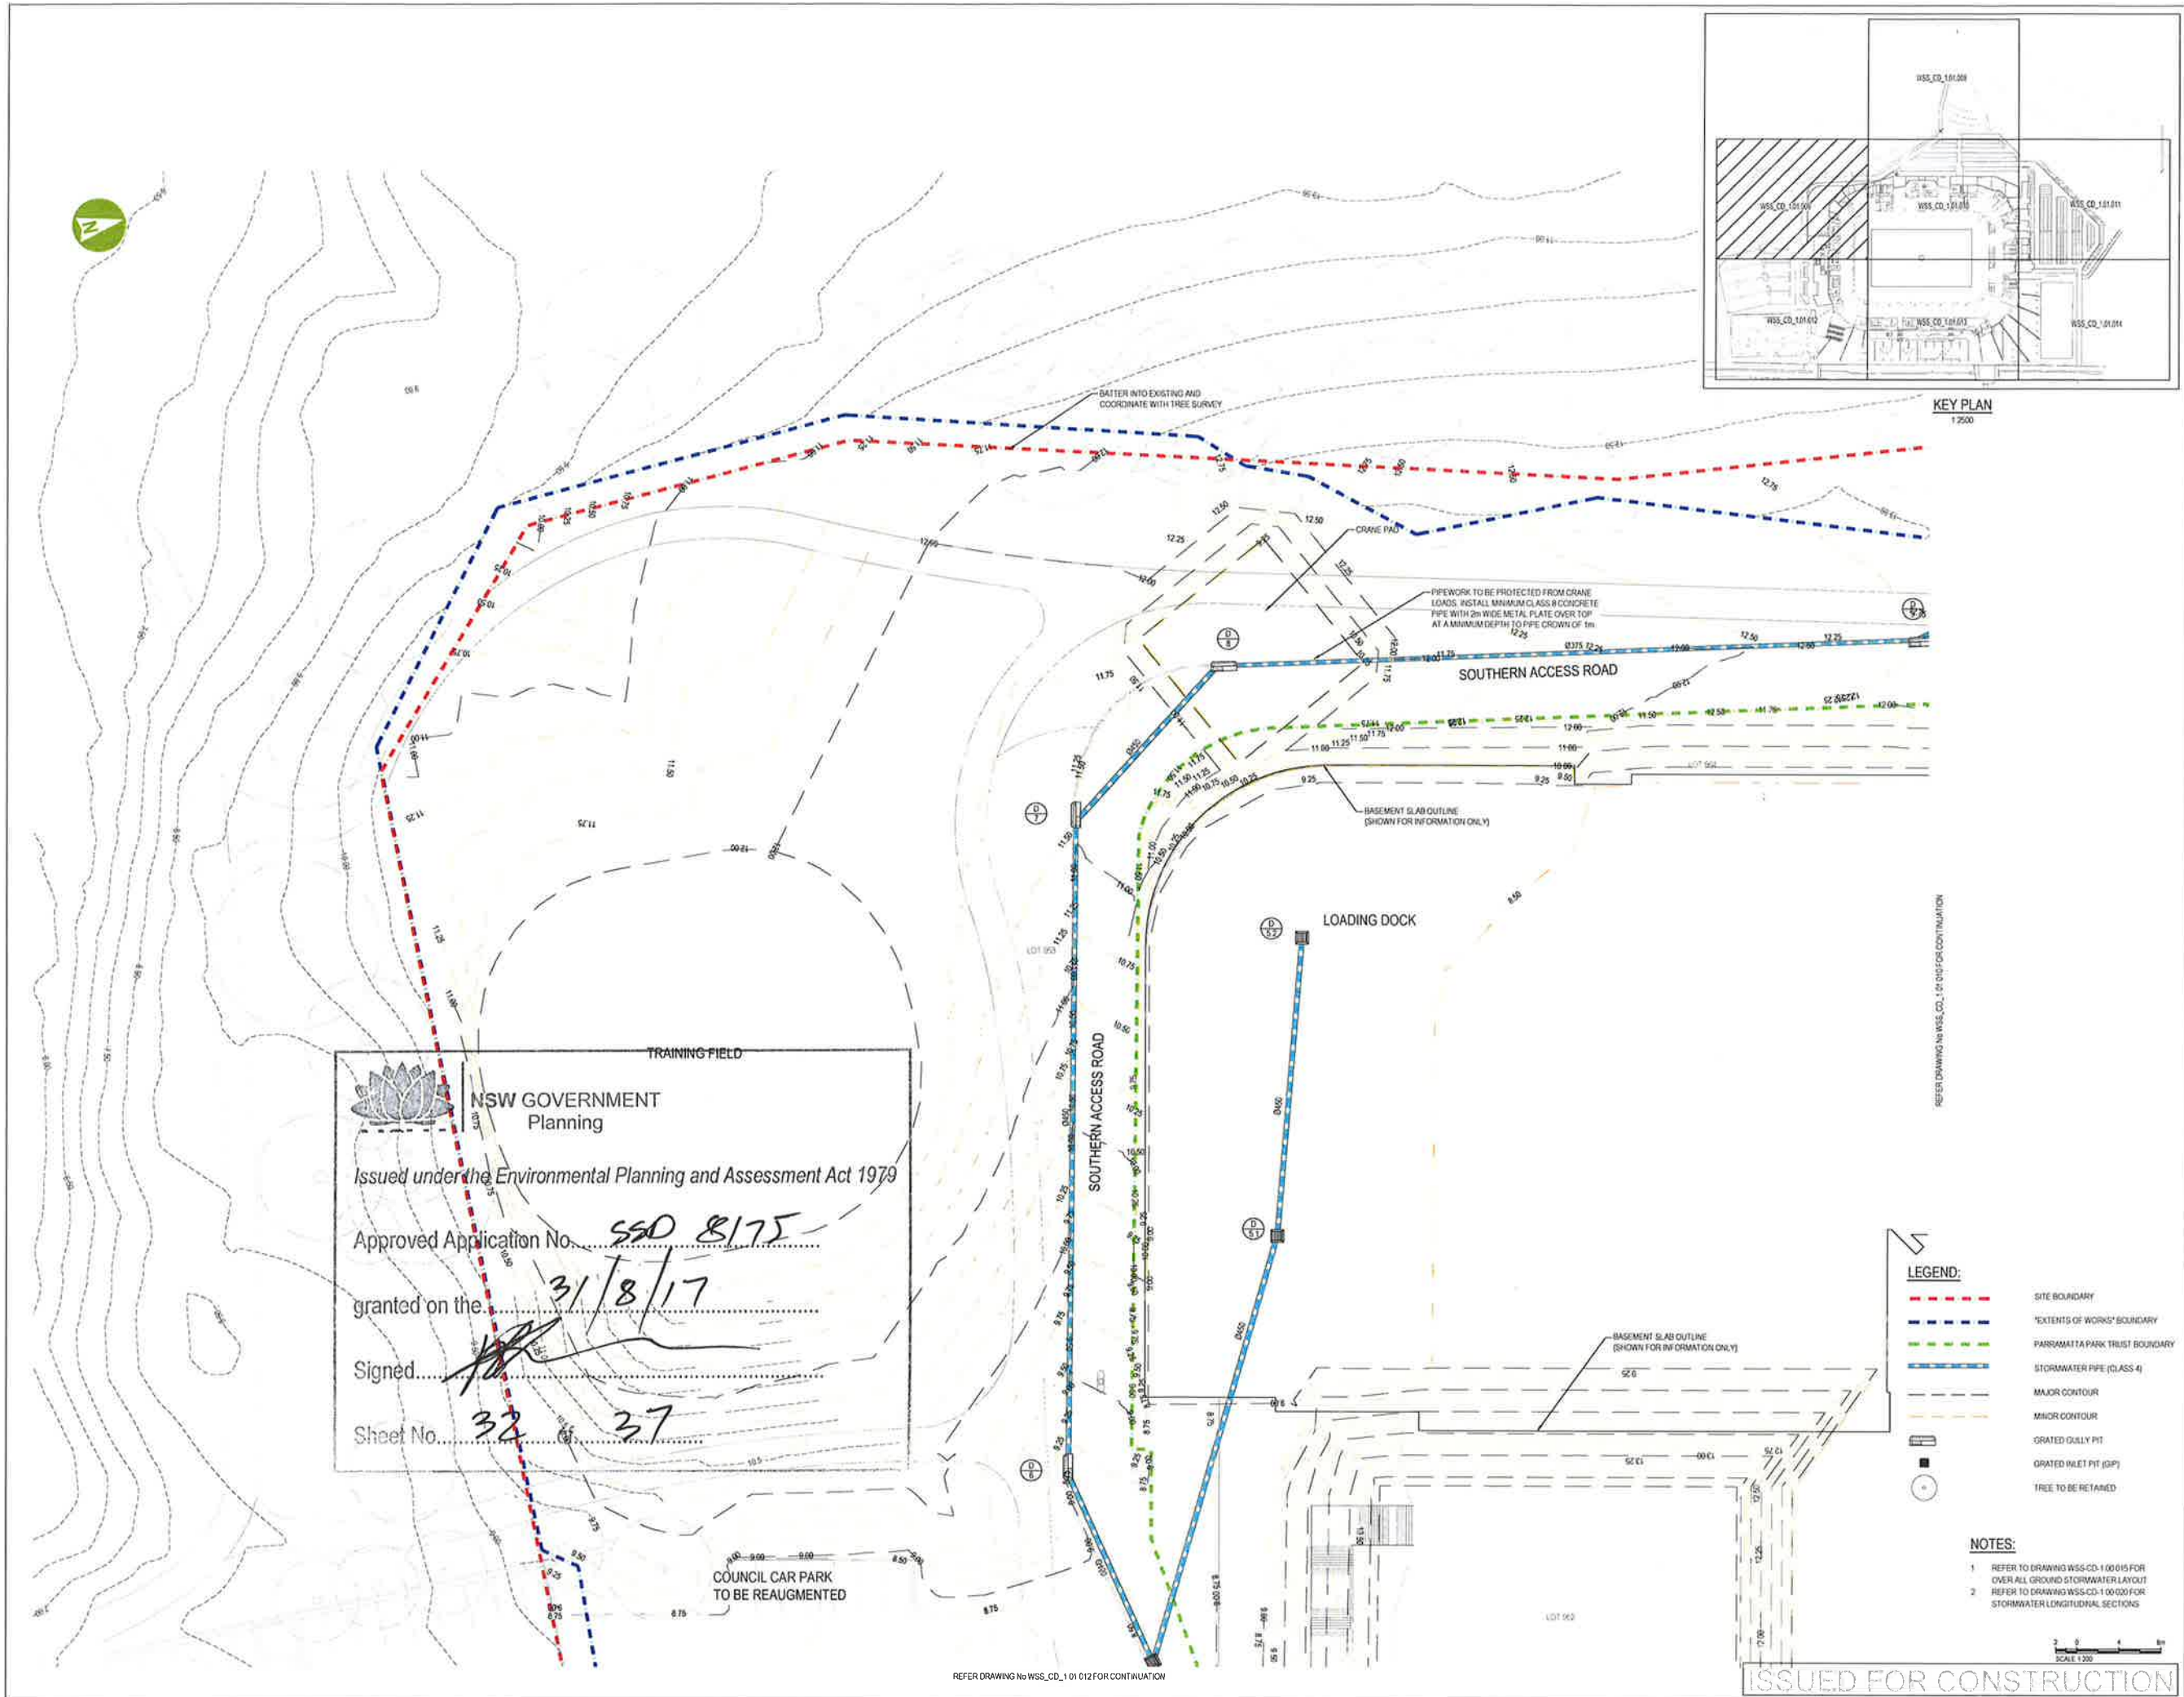

ARCHITECT  
**POPULOUS**

COST CONSULTANT

LANDSCAPE ARCHITECT  
**ASPECT Studios™**

NOTES  
THESE DRAWINGS ARE TO BE READ IN COLOUR.

DISCLAIMER  
USE FIGURED DIMENSIONS ONLY DO NOT SCALE FROM DRAWING CHECK & VERIFY ALL DIMENSIONS ON SITE BEFORE FABRICATION OR SET OUT.

This drawing is diagrammatic and shows general arrangements. Any information involving measurement of the works shall be taken from documented dimensions on the architectural and structural drawings, workshop drawings by others and conditions on site. The works shall comply with the contract conditions and Statutory Regulations.

All rights reserved. This work is copyright and cannot be reproduced or copied in any form or by any means graphic, electronic or mechanical, including photocopying without the written permission of Populous architects in association. Any licence, expressed or implied, to use this document for any purpose whatsoever is restricted to the terms of the agreement or implied agreement between Populous and the instructing party.

THIS DRAWING IS AN UNCONTROLLED COPY, UNLESS NOTED OTHERWISE

| REV | DESCRIPTION             | DATE     |
|-----|-------------------------|----------|
| 1   | ISSUED FOR A/E          | 31.03.17 |
| 2   | ISSUED FOR A/E APPROVAL | 27.04.17 |
| 3   | ISSUED FOR A/E APPROVAL | 02.05.17 |
| A   | ISSUED FOR CONSTRUCTION | 30.09.17 |

STRUCTURAL, CIVIL & SERVICES ENGINEER




PROJECT  
**WEST SYDNEY STADIUM  
PARRAMATTA**

SHEET TITLE  
**BULK EARTHWORKS  
& IN-GROUND STORMWATER PLAN  
SHEET 2 OF 7**

|                                 |                                |
|---------------------------------|--------------------------------|
| PROJECT NUMBER<br><b>253451</b> | REVIEWED<br><b>M.J. BURLEY</b> |
| DESIGNED<br><b>M. O'Rourke</b>  | APPROVED<br><b>J. PIRRELLO</b> |
| SCALE 100% @ A1<br><b>1:200</b> | NORTH POINT                    |
| PHASE                           | REVISION<br><b>A</b>           |

Original Sheet Size A0: 1189 x 841 mm

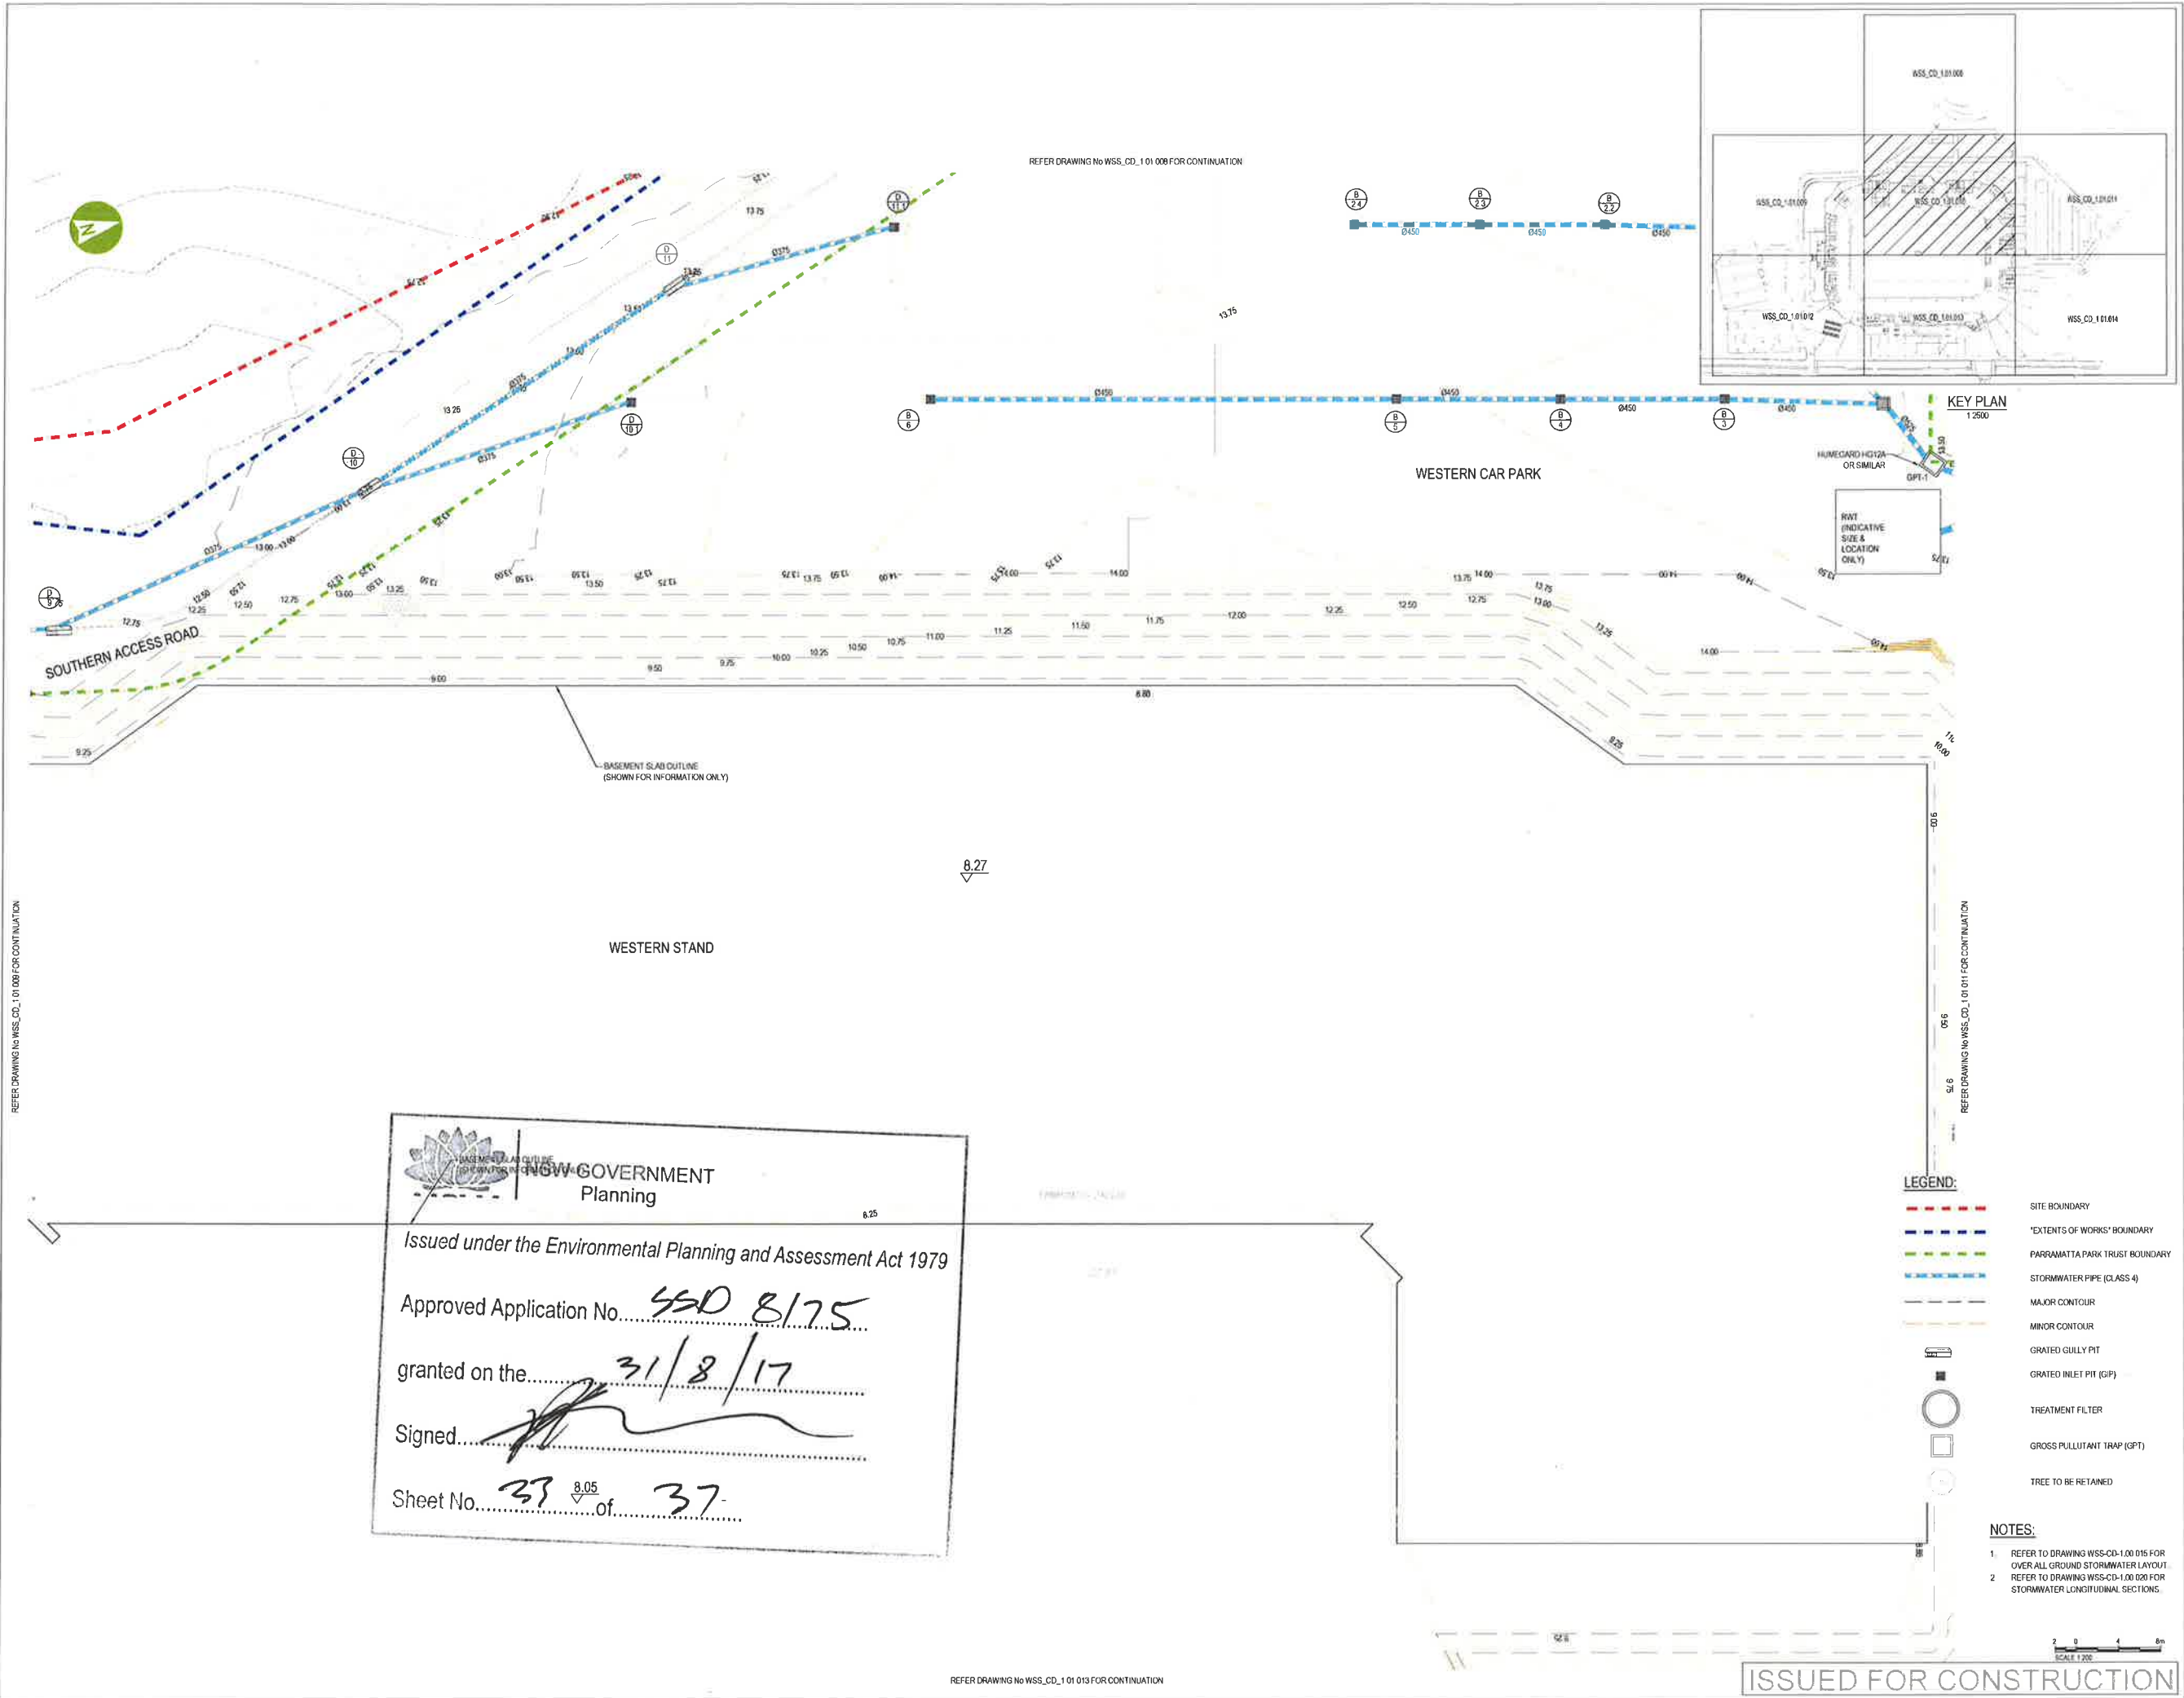

REFERENCE MAP

CLIENT

Lendlease

ARCHITECT

POPULOUS

COST CONSULTANT

LANDSCAPE ARCHITECT

ASPECT Studios™

NOTES

THESE DRAWINGS ARE TO BE READ IN COLOUR.

DISCLAIMER

USE FIGURED DIMENSIONS ONLY DO NOT SCALE FROM DRAWING CHECK & VERIFY ALL DIMENSIONS ON SITE BEFORE FABRICATION OR SET OUT.

This drawing is diagrammatic and shows general arrangements. Any information involving measurement of the works shall be taken from documented dimensions on the architectural and structural drawings, workshop drawings by others and conditions on site. The works shall comply with the contract conditions and Statutory Regulations.

All rights reserved. This work is copyright and cannot be reproduced or copied in any form or by any means graphic, electronic or mechanical, including photocopying without the written permission of Populous architects in association. Any license, expressed or implied, to use this document for any purpose whatsoever is restricted to the terms of the agreement or implied agreement between Populous and the instructing party.

THIS DRAWING IS AN UNCONTROLLED COPY, UNLESS NOTED OTHERWISE

| REV | DESCRIPTION             | DATE     |
|-----|-------------------------|----------|
| 1   | ISSUED FOR A/E          | 31.03.17 |
| 2   | ISSUED FOR A/E APPROVAL | 27.04.17 |
| 3   | ISSUED FOR A/E APPROVAL | 03.05.17 |
| A   | ISSUED FOR CONSTRUCTION | 30.05.17 |

STRUCTURAL, CIVIL & SERVICES ENGINEER

aurecon

PROJECT



WEST SYDNEY STADIUM  
PARRAMATTA

SHEET TITLE

BULK EARTHWORKS  
& IN-GROUND STORMWATER PLAN  
SHEET 3 OF 7

| PROJECT NUMBER | DESIGNED   | SCALE | PROJECT                           | REVIEWED   | APPROVED   | REVISION |
|----------------|------------|-------|-----------------------------------|------------|------------|----------|
| 253451         | M.O'ROURKE | 1:200 | WEST SYDNEY STADIUM<br>PARRAMATTA | M.J.BURLEY | J.PIRRELLO | A        |

Original Sheet Size A0: 1189 x 841mm

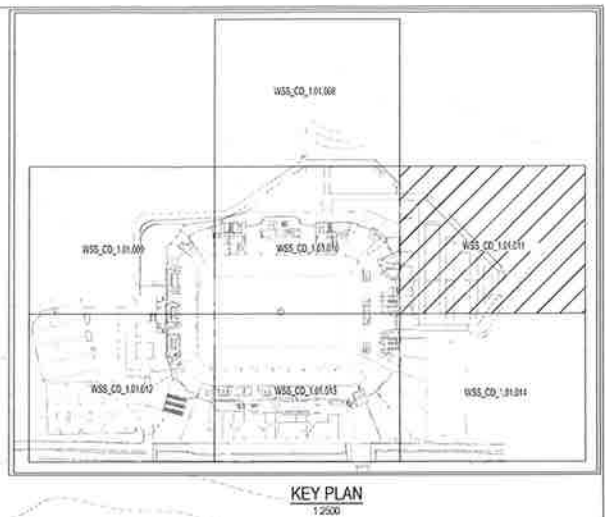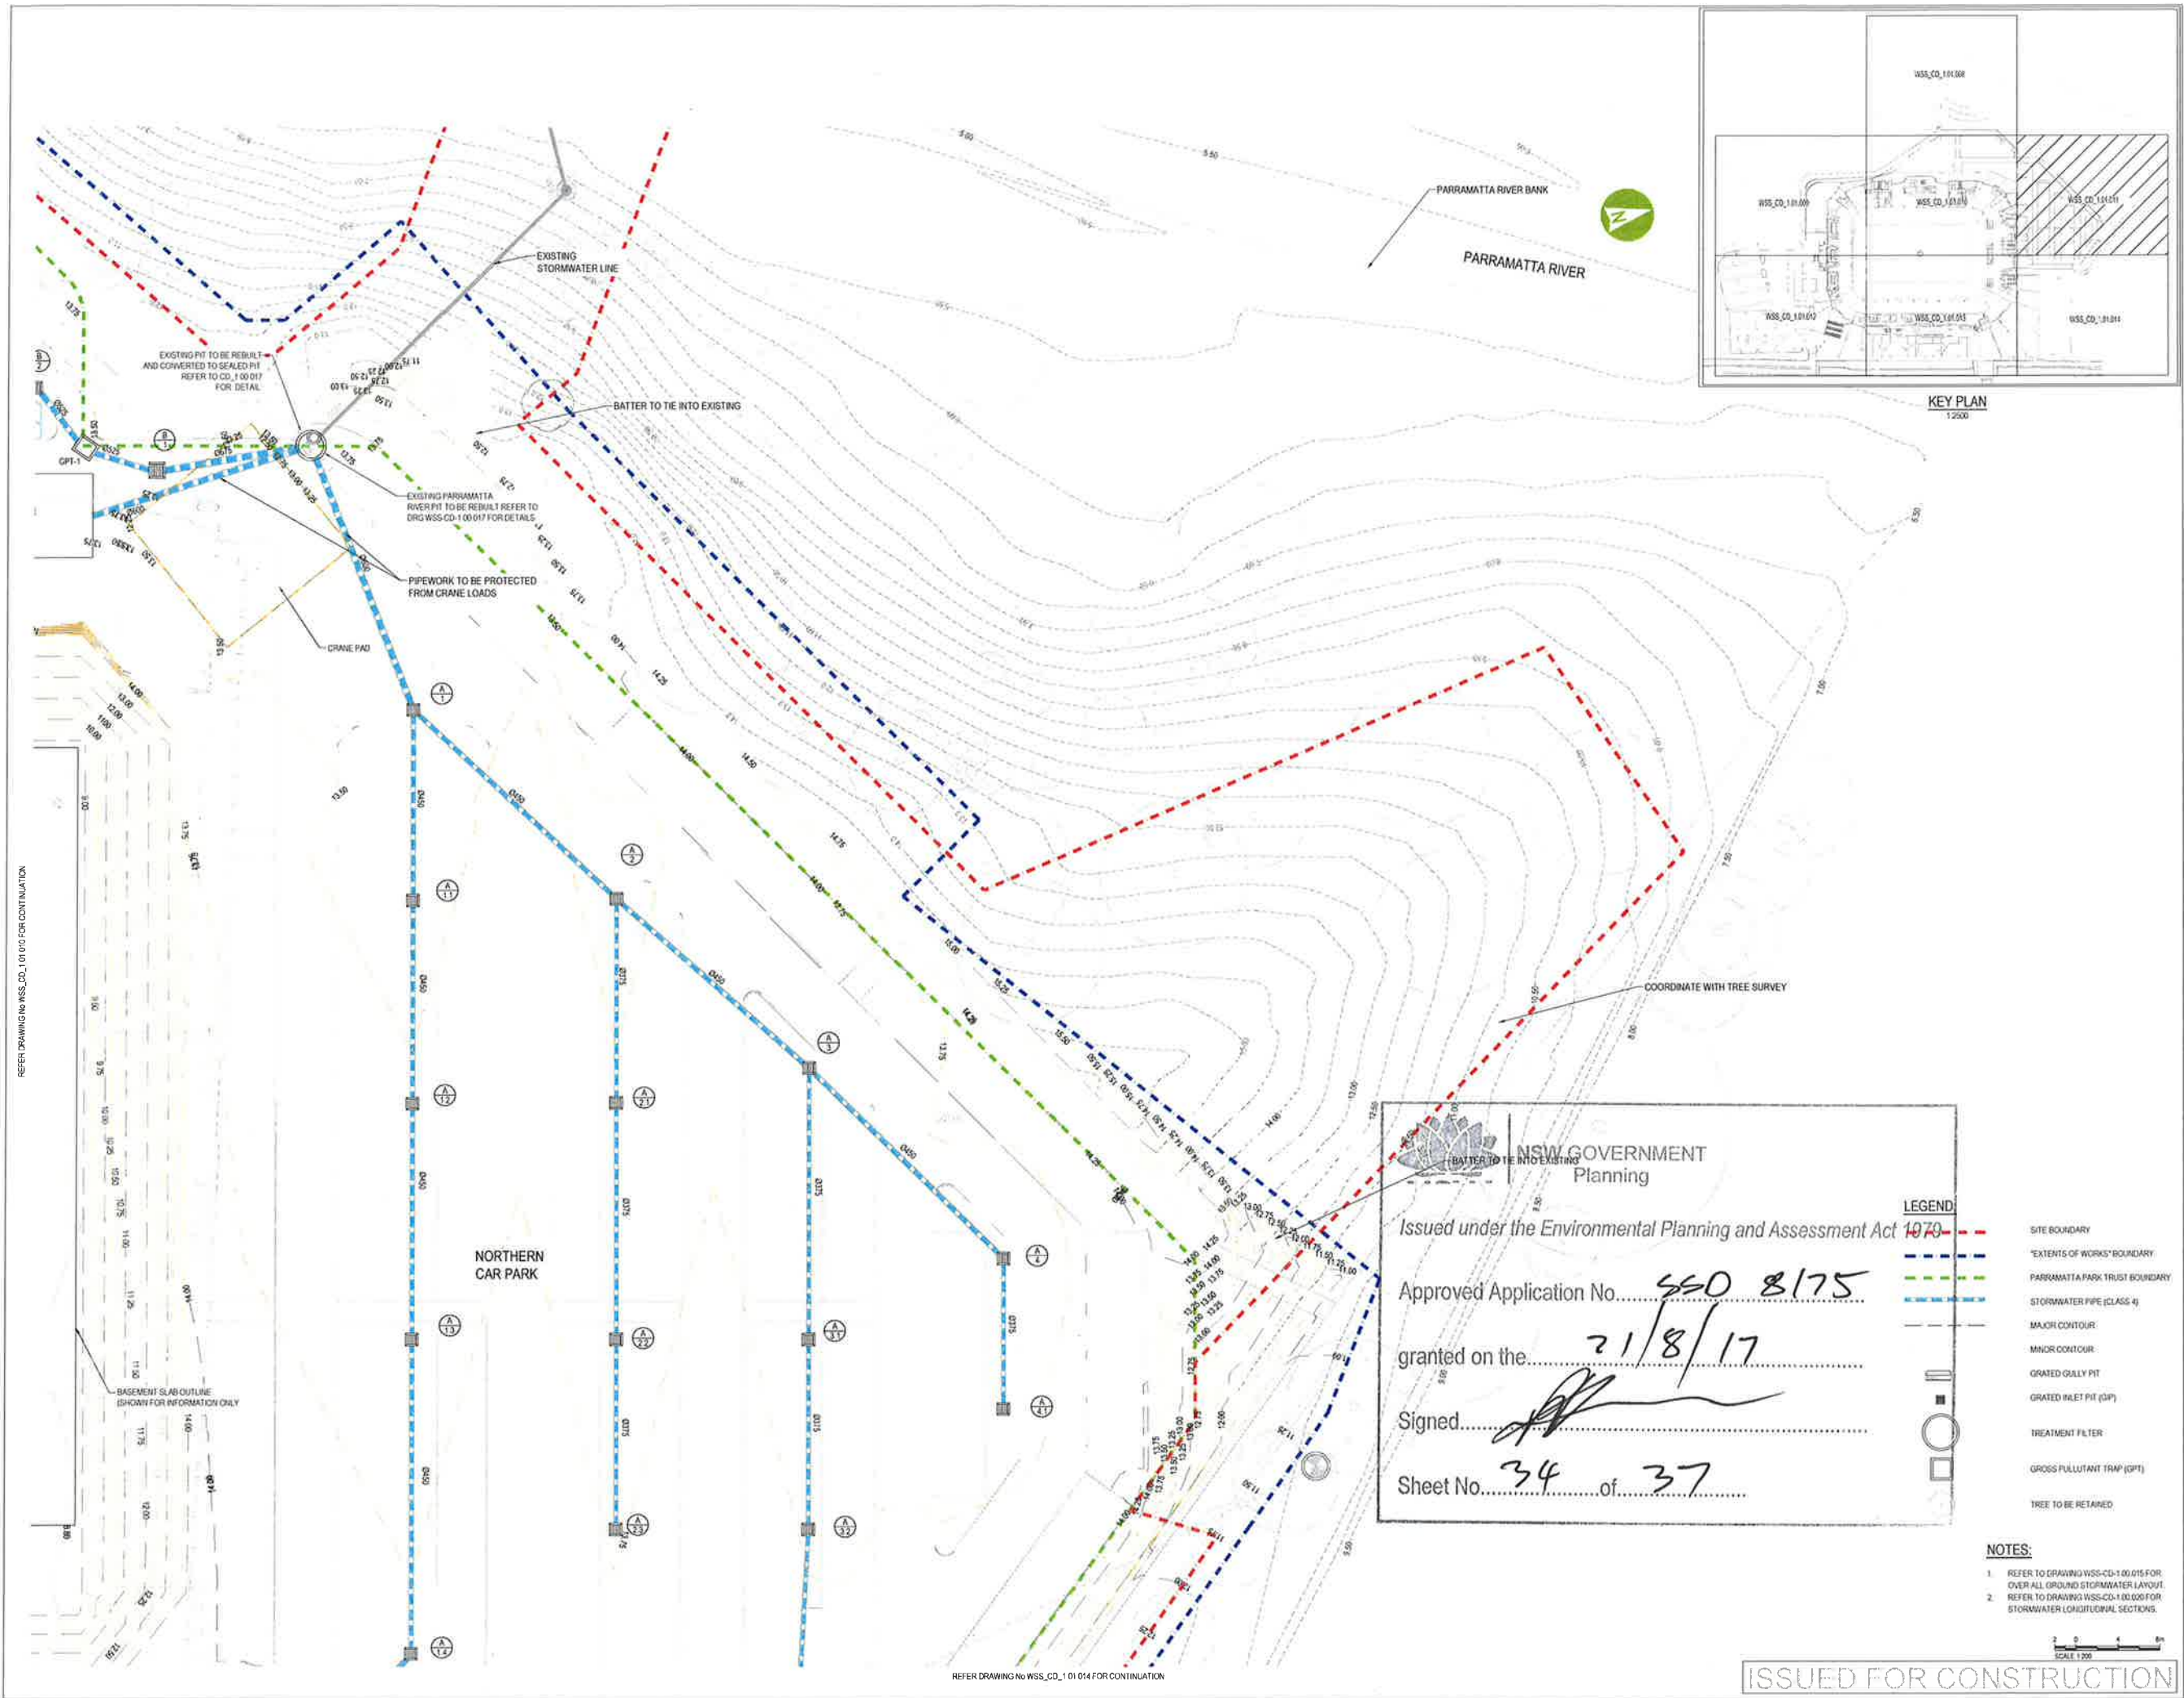

POPULOUS

ASPECT Studios™

THESE DRAWINGS ARE TO BE READ IN COLOUR.

DISCLAIMER

USE FIGURED DIMENSIONS ONLY DO NOT SCALE FROM DRAWING CHECK & VERIFY ALL DIMENSIONS ON SITE BEFORE FABRICATION OR SET OUT.

This drawing is diagrammatic and shows general arrangements. Any information involving measurement of the works shall be taken from documented dimensions on the architectural and structural drawings, workshop drawings by others and conditions on site. The works shall comply with the contract conditions and Statutory Regulations.

All rights reserved. This work is copyright and cannot be reproduced or copied in any form or by any means graphic, electronic or mechanical, including photocopying without the written permission of Populous architects in association. Any licence, expressed or implied, to use this document for any purpose whatsoever is restricted to the terms of the agreement or implied agreement between Populous and the instructing party.

THIS DRAWING IS AN UNCONTROLLED COPY, UNLESS NOTED OTHERWISE

| REV | DESCRIPTION             | DATE     |
|-----|-------------------------|----------|
| 1   | ISSUED FOR APT          | 31.03.17 |
| 2   | ISSUED FOR A/C APPROVAL | 27.04.17 |
| 3   | ISSUED FOR A/C APPROVAL | 02.05.17 |
| A   | ISSUED FOR CONSTRUCTION | 30.05.17 |

STRUCTURAL, CIVIL & SERVICES ENGINEER

PROJECT


WEST SYDNEY STADIUM  
PARRAMATTA

SHEET TITLE

BULK EARTHWORKS  
& IN-GROUND STORMWATER PLAN  
SHEET 4 OF 7

| PROJECT NUMBER | DESIGNED   | SCALE | PROJECT                           | REVIEWED   | APPROVED   | REVISION |
|----------------|------------|-------|-----------------------------------|------------|------------|----------|
| 253451         | M.O'ROURKE | 1:200 | WEST SYDNEY STADIUM<br>PARRAMATTA | M.J.BURLEY | J.PIRRELLO | A        |

ISSUED FOR CONSTRUCTION

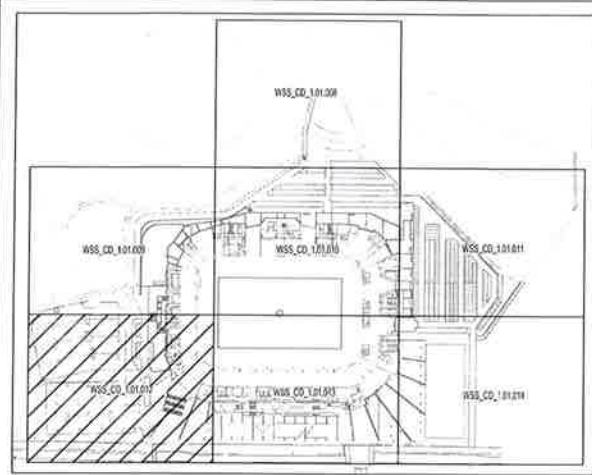

KEY PLAN  
1:2500

#### LEGEND:

- SITE BOUNDARY
- "EXTENTS OF WORKS" BOUNDARY
- PARRAMATTA PARK TRUST BOUNDARY
- STORMWATER PIPE (CLASS 4)
- MAJOR CONTOUR
- MINOR CONTOUR
- GRATED GULLY PIT
- GRATED INLET PIT (GIP)
- TREATMENT FILTER
- GROSS POLLUTANT TRAP (GPT)
- TREE TO BE RETAINED

#### NOTES:

- 1 REFER TO DRAWING WSS-CD-1 00 015 FOR OVER ALL GROUND STORMWATER LAYOUT
- 2 REFER TO DRAWING WSS-CD-1 00 020 FOR STORMWATER LONGITUDINAL SECTIONS



NSW GOVERNMENT  
Planning

Issued under the Environmental Planning and Assessment Act 1979

Approved Application No. **880 8175**

granted on the **31/8/17**


Signed **[Signature]**

Sheet No. **35** of **37**

O'CONNEL STREET

REFER DRAWING No WSS\_CD\_1 01 000 FOR CONTINUATION

REFERENCE MAP

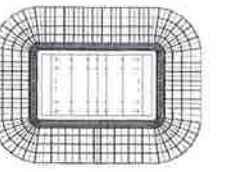

CLIENT



ARCHITECT

**POPULOUS**

COST CONSULTANT

LANDSCAPE ARCHITECT

**ASPECT Studios™**

NOTES

THESE DRAWINGS ARE TO BE READ IN COLOUR.

DISCLAIMER

USE FIGURED DIMENSIONS ONLY DO NOT SCALE FROM DRAWING CHECK & VERIFY ALL DIMENSIONS ON SITE BEFORE FABRICATION OR SET OUT.

This drawing is diagrammatic and shows general arrangements. Any information involving measurement of the works shall be taken from documented dimensions on the architectural and structural drawings, workshop drawings by others and conditions on site. The works shall comply with the contract conditions and Statutory Regulations.

All rights reserved. This work is copyright and cannot be reproduced or copied in any form or by any means graphic, electronic or mechanical, including photocopying without the written permission of Populous architects in association. Any licence, expressed or implied, to use this document for any purpose whatsoever is restricted to the terms of the agreement or implied agreement between Populous and the instructing party.

THIS DRAWING IS AN UNCONTROLLED COPY UNLESS NOTED OTHERWISE

| REV | DESCRIPTION             | DATE     |
|-----|-------------------------|----------|
| 1   | ISSUED FOR SET          | 27/03/17 |
| 2   | ISSUED FOR A/C APPROVAL | 27/04/17 |
| 3   | ISSUED FOR A/C APPROVAL | 02/05/17 |
| 4   | ISSUED FOR CONSTRUCTION | 30/05/17 |

STRUCTURAL, CIVIL & SERVICES ENGINEER

**aurecon**

PROJECT  
WEST SYDNEY STADIUM  
PARRAMATTA


SHEET TITLE  
BULK EARTHWORKS  
& IN-GROUND STORMWATER PLAN  
SHEET 5 OF 7

|                                          |                                |
|------------------------------------------|--------------------------------|
| PROJECT NUMBER<br><b>253451</b>          | REVIEWED<br><b>M.J. BURLEY</b> |
| DESIGNED<br><b>M. O'ROURKE</b>           | APPROVED<br><b>J. PIRRELLO</b> |
| SCALE: 1:200<br>NORTH POINT              | REVISION<br><b>A</b>           |
| DRAWING NUMBER<br><b>WSS_CD_1.01.012</b> |                                |

Original Sheet Size A0: 1189 x 841mm

ISSUED FOR CONSTRUCTION

REFER DRAWING NO WSS\_CD\_1.01.010 FOR CONTINUATION

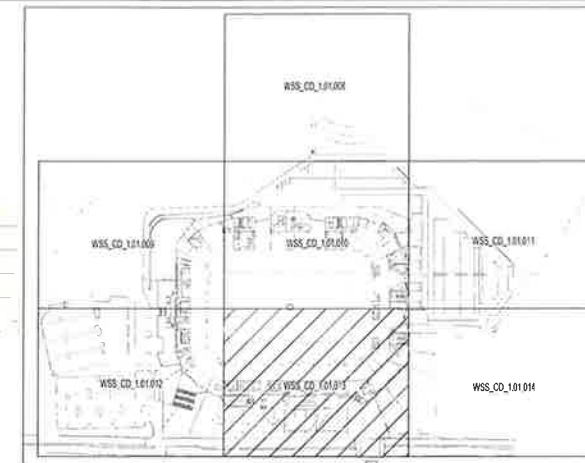

KEY PLAN  
1:2500

LEGEND:

- SITE BOUNDARY
- "EXTENTS OF WORKS" BOUNDARY
- PARRAMATTA PARK TRUST BOUNDARY
- STORMWATER PIPE (CLASS 4)
- MAJOR CONTOUR
- MINOR CONTOUR
- GRADED GULLY PIT
- GRADED INLET PIT (GP)
- TREATMENT FILTER
- GROSS POLLUTANT TRAP (GPT)
- TREE TO BE RETAINED

NSW GOVERNMENT  
Planning

Issued under the Environmental Planning and Assessment Act 1979

Approved Application No. 550 8/75

granted on the 31/8/17

Signed [Signature]

Sheet No. 36 of 37

REFER DRAWING NO WSS\_CD\_1.01.012 FOR CONTINUATION




NOTES:

- REFER TO DRAWING WSS-CD-1.00.015 FOR OVER ALL GROUND STORMWATER LAYOUT.
- REFER TO DRAWING WSS-CD-1.00.020 FOR STORMWATER LONGITUDINAL SECTIONS.

SCALE 1:200

ISSUED FOR CONSTRUCTION

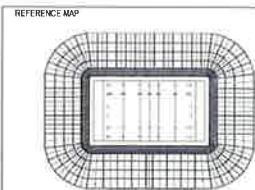

POPULOUS

COST CONSULTANT

LANDSCAPE ARCHITECT

ASPECT Studios™

NOTES:  
THESE DRAWINGS ARE TO BE READ IN COLOUR.

DISCLAIMER  
USE FIGURED DIMENSIONS ONLY DO NOT SCALE FROM DRAWING CHECK & VERIFY ALL DIMENSIONS ON SITE BEFORE FABRICATION OR SET OUT.

This drawing is diagrammatic and shows general arrangements. Any information involving measurement of the works shall be taken from documented dimensions on the architectural and structural drawings, workshop drawings by others and conditions on site. The works shall comply with the contract conditions and Statutory Regulations.

All rights reserved. This work is copyright and cannot be reproduced or copied in any form or by any means graphic, electronic or mechanical, including photocopying without the written permission of Populous architects in association. Any licence, expressed or implied, to use this document for any purpose whatsoever is restricted to the terms of the agreement or implied agreement between Populous and the instructing party.

THIS DRAWING IS AN UNCONTROLLED COPY, UNLESS NOTED OTHERWISE

| REV | DESCRIPTION             | DATE     |
|-----|-------------------------|----------|
| 1   | ISSUED FOR A/E          | 31/03/17 |
| 2   | ISSUED FOR A/E APPROVAL | 31/04/17 |
| 3   | ISSUED FOR A/E APPROVAL | 02/05/17 |
| 4   | ISSUED FOR CONSTRUCTION | 30/05/17 |

STRUCTURAL, CIVIL & SERVICES ENGINEER

aurecon

PROJECT  
WEST SYDNEY STADIUM  
PARRAMATTA

SHEET TITLE  
BULK EARTHWORKS  
& IN-GROUND STORMWATER PLAN  
SHEET 6 OF 7

|                          |                        |
|--------------------------|------------------------|
| PROJECT NUMBER<br>253451 | REVIEWED<br>M.J.BURLEY |
| DESIGNED<br>M.O'ROURKE   | APPROVED<br>J.PIRRELLO |
| SCALE 100m @ A2<br>1:200 | NORTH POINT            |
| PHASE                    | REVISION<br>A          |

DRAWING NUMBER  
WSS\_CD\_1.01.013

Original Sheet Size A2-1189 x 841mm

