


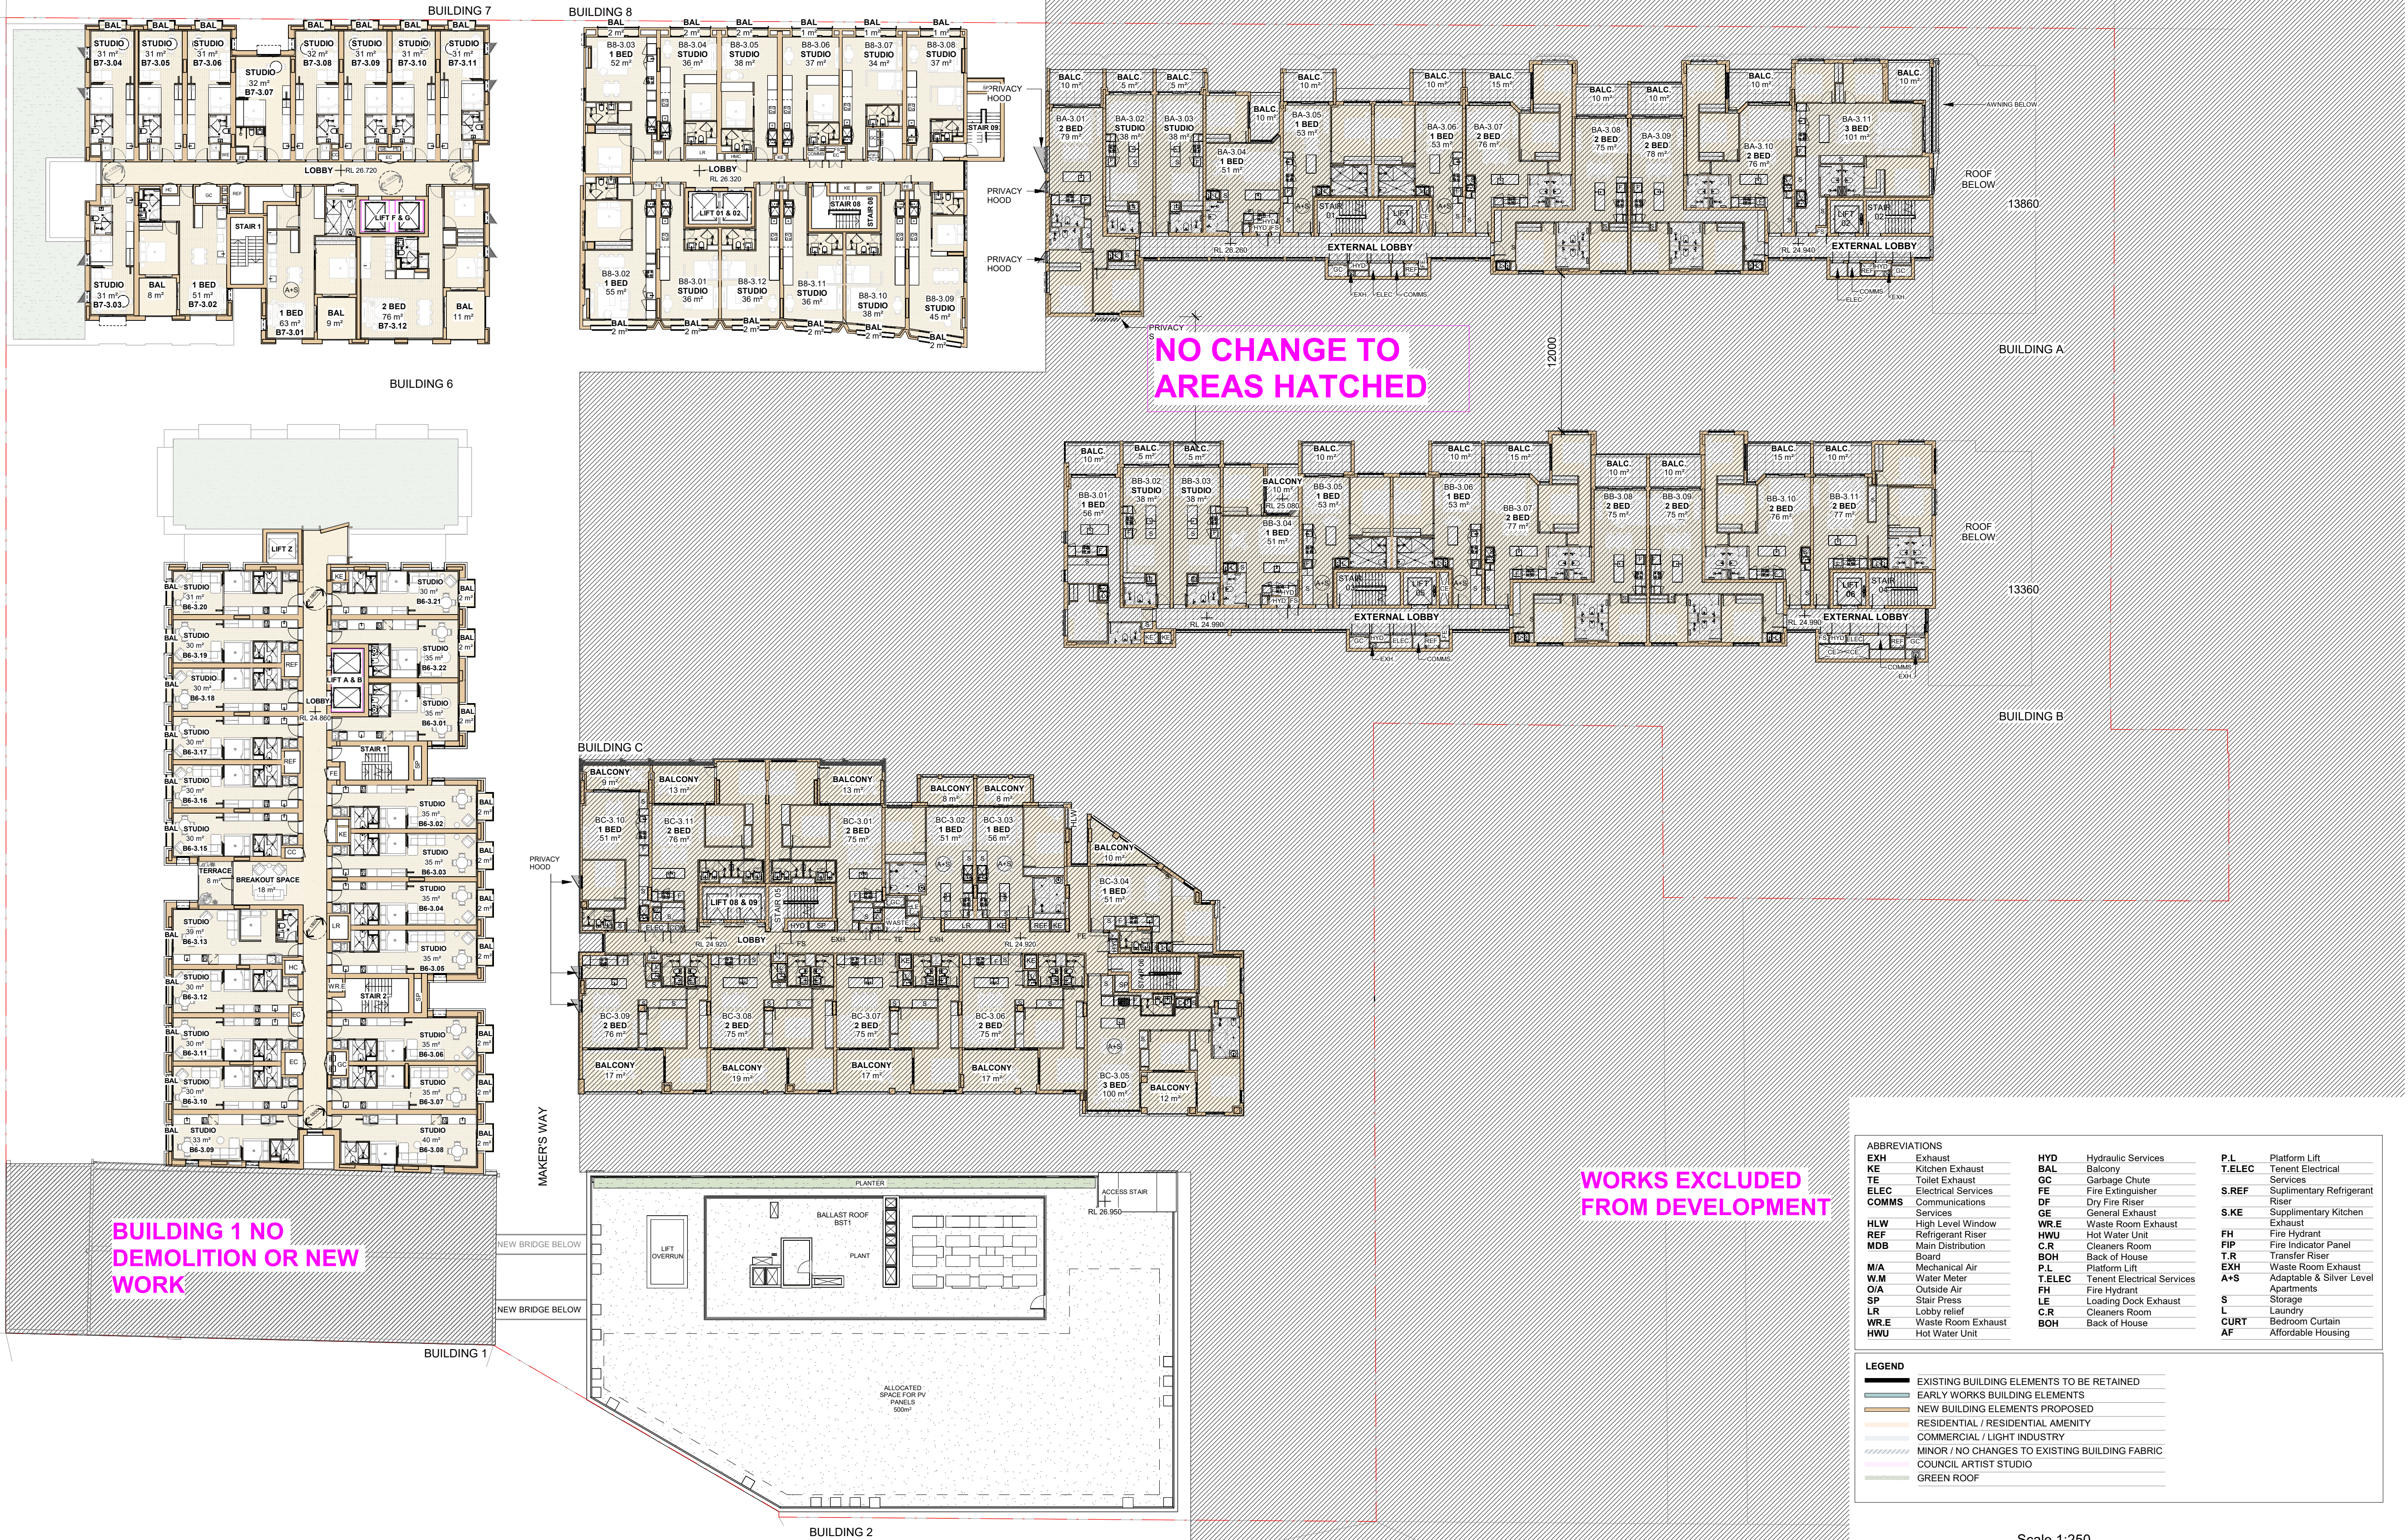

1 LEVEL 3-7 PLAN
1 : 250

Architect

Applicant

COX

Cox Architecture

70 George Street, The Rocks,
NSW 2000, Australia
T + 61 2 9267 9599
F + 61 2 9264 5844

www.coxarchitecture.com.au

Nominated Architects
Joe Agius no. 6491
Ramin Jahromi no. 10000

CORONATION

© COPYRIGHT COX ARCHITECTURE PTY LTD ACN 002 535 891

ANY FORM OF REPRODUCTION OF THIS DRAWING IN FULL OR IN PART WITHOUT THE WRITTEN PERMISSION OF COX ARCHITECTURE PTY LTD CONSTITUTES AN INFRINGEMENT OF COPYRIGHT

Rev	Description	By	Date
2	FOR COORDINATION	SB	13.05.25
3	FOR INFORMATION	SB	23.05.25
4	FOR COORDINATION	SB	28.05.25
5	FOR INFORMATION	SB	13.06.25
6	FOR INFORMATION	SB	18.06.25
7	FOR COORDINATION	SB	04.07.25
8	HDA SSDA ISSUE	SB	18.07.25
9	HDA SSDA ISSUE	SB	24.10.25
10	HDA SSDA RE-ISSUE	SB	18.12.25
11	HDA SSDA RE-ISSUE	SB	20.02.26
12	HDA SSDA RE-ISSUE	SB	19.06.26

Client

CORONATIO

Project No.

220160.04

Document Control Status:

NOT FOR CONSTRUCTION FOR
DEVELOPMENT APPLICATION

Project

PRECINCT 75
DEVELOPMENT APPLICATION
St Peters 2044 NSW

Project Architect:

Drawn:

Design Associates:

Scale:

Project Director:

Date:

Drawing Number:

Revision:

Drawing Title

LEVEL 3-7 FLOOR PLAN

DA-21-03

12

PLOT STAMP DATE: 19/06/2025 9:43:39 AM