

CURL CURL NORTH PUBLIC SCHOOL

DEPARTMENT OF EDUCATION

PLAYFAIR ROAD
161029

SK - Sheet List				
Document Set	Sheet Number	Sheet Name	Scale	Current Revision
SK	0000	COVER SHEET	NTS	P1
SK	1001	SITE ANALYSIS	1:500	P1
SK	1101	SITE PLANS	1:500	P1
SK	1102	SITE DEMOLITION PLAN	1:500	P1
SK	1201	PROPOSED SITE PLAN	1:500	P1
SK	3001	ELEVATIONS	1:200	P1
SK	3101	SECTIONS	1:200	P1
SK	7201	3d PERSPECTIVES	NTS	P1



CLIENT



T + 61 2 9561 1927
F + 61 2 9561 8077

LANDSCAPE CONSULTANT

CONTEXT

STRUCTURAL & CIVIL CONSULTANT

T + -
GEOTECHNICAL CONSULTANT

T + -

BUILDING SERVICES CONSULTANTS

T + -

ESD CONSULTANT

T + -
ACOUSTIC CONSULTANT

T + -

NCC/BCA & ACCESS CONSULTANT

T + -

TRAFFIC CONSULTANT

T + -

NSW Nominated Architects: Robert Denton Reg. No. 5782, Alex Kibble Reg. No. 6015

Do not scale drawings. Verify all dimensions on site. Notify architect of all discrepancies

Rev	Date	Description	Checked	Auth.
-----	------	-------------	---------	-------

P1 03/02/17 SK - Pre DA Review

Project

CURL CURL NORTH PUBLIC
SCHOOL

Drawing Title

COVER SHEET

Proj. Dir	Proj. Arch	Drawn
AK/RD	AH	SJN
Job No.	Date	Scale
161029	03/02/17	1 : 400 @ A1

Drawing No.	Revision
AR-SK 0000	P1

Tanner Kibble Denton Architects Pty Ltd
PO Box 660 Darlinghurst NSW 1300 Australia
Level 1, 19 Foster Street, Surry Hills NSW 2010 Australia
T +61 2 9281 4399
F +61 2 9281 4337
www.tkda.com.au

www.tkda.com.au





CLIENT



T + 61 2 9561 1927
F + 61 2 9561 8077

LANDSCAPE CONSULTANT

CONTEXT

T +6128244 8900

STRUCTURAL & CIVIL CONSULTANT

T + -

GEOTECHNICAL CONSULTANT

T + -

BUILDING SERVICES CONSULTANTS

 $T + \cdot$

ESD CONSULTANT

T + -

ACOUSTIC CONSULTANT

T + -

NCC/BCA & ACCESS CONSULTANT

T + -

TRAFFIC CONSULTANT

T + -

NSW Nominated Architects: Robert Denton Reg. No. 5782, Alex Kibble Reg. No. 6015
Do not scale drawings. Verify all dimensions on site. Notify architect of all discrepancies

10	20	30	40	50
Rev	Date	Description		
			Checked	Auth.

P1 03/02/17 SK - Pre DA Review

Project

CURL CURL NORTH PUBLIC
SCHOOL

Drawing Title

SITE ANALYSIS

Proj. Dir	Proj. Arch	Drawn	
AK/RD	AH	Author	
Job No.	Date	Scale	
161029	03/02/17	1 : 500 @ A1	

Drawing No.

AR-SK 1001

Revision

P1

Tanner Kibble Denton Architects Pty Ltd
PO Box 660 Darlinghurst NSW 1300 Australia
Level 1, 19 Foster Street, Surry Hills NSW 2010 Australia
T +61 2 9281 4399
F +61 2 9281 4337
www.tkda.com.au







TKDArchitects
Tanner Kibble Denton

T + -



TKDArchitects
Tanner Kibble Denton

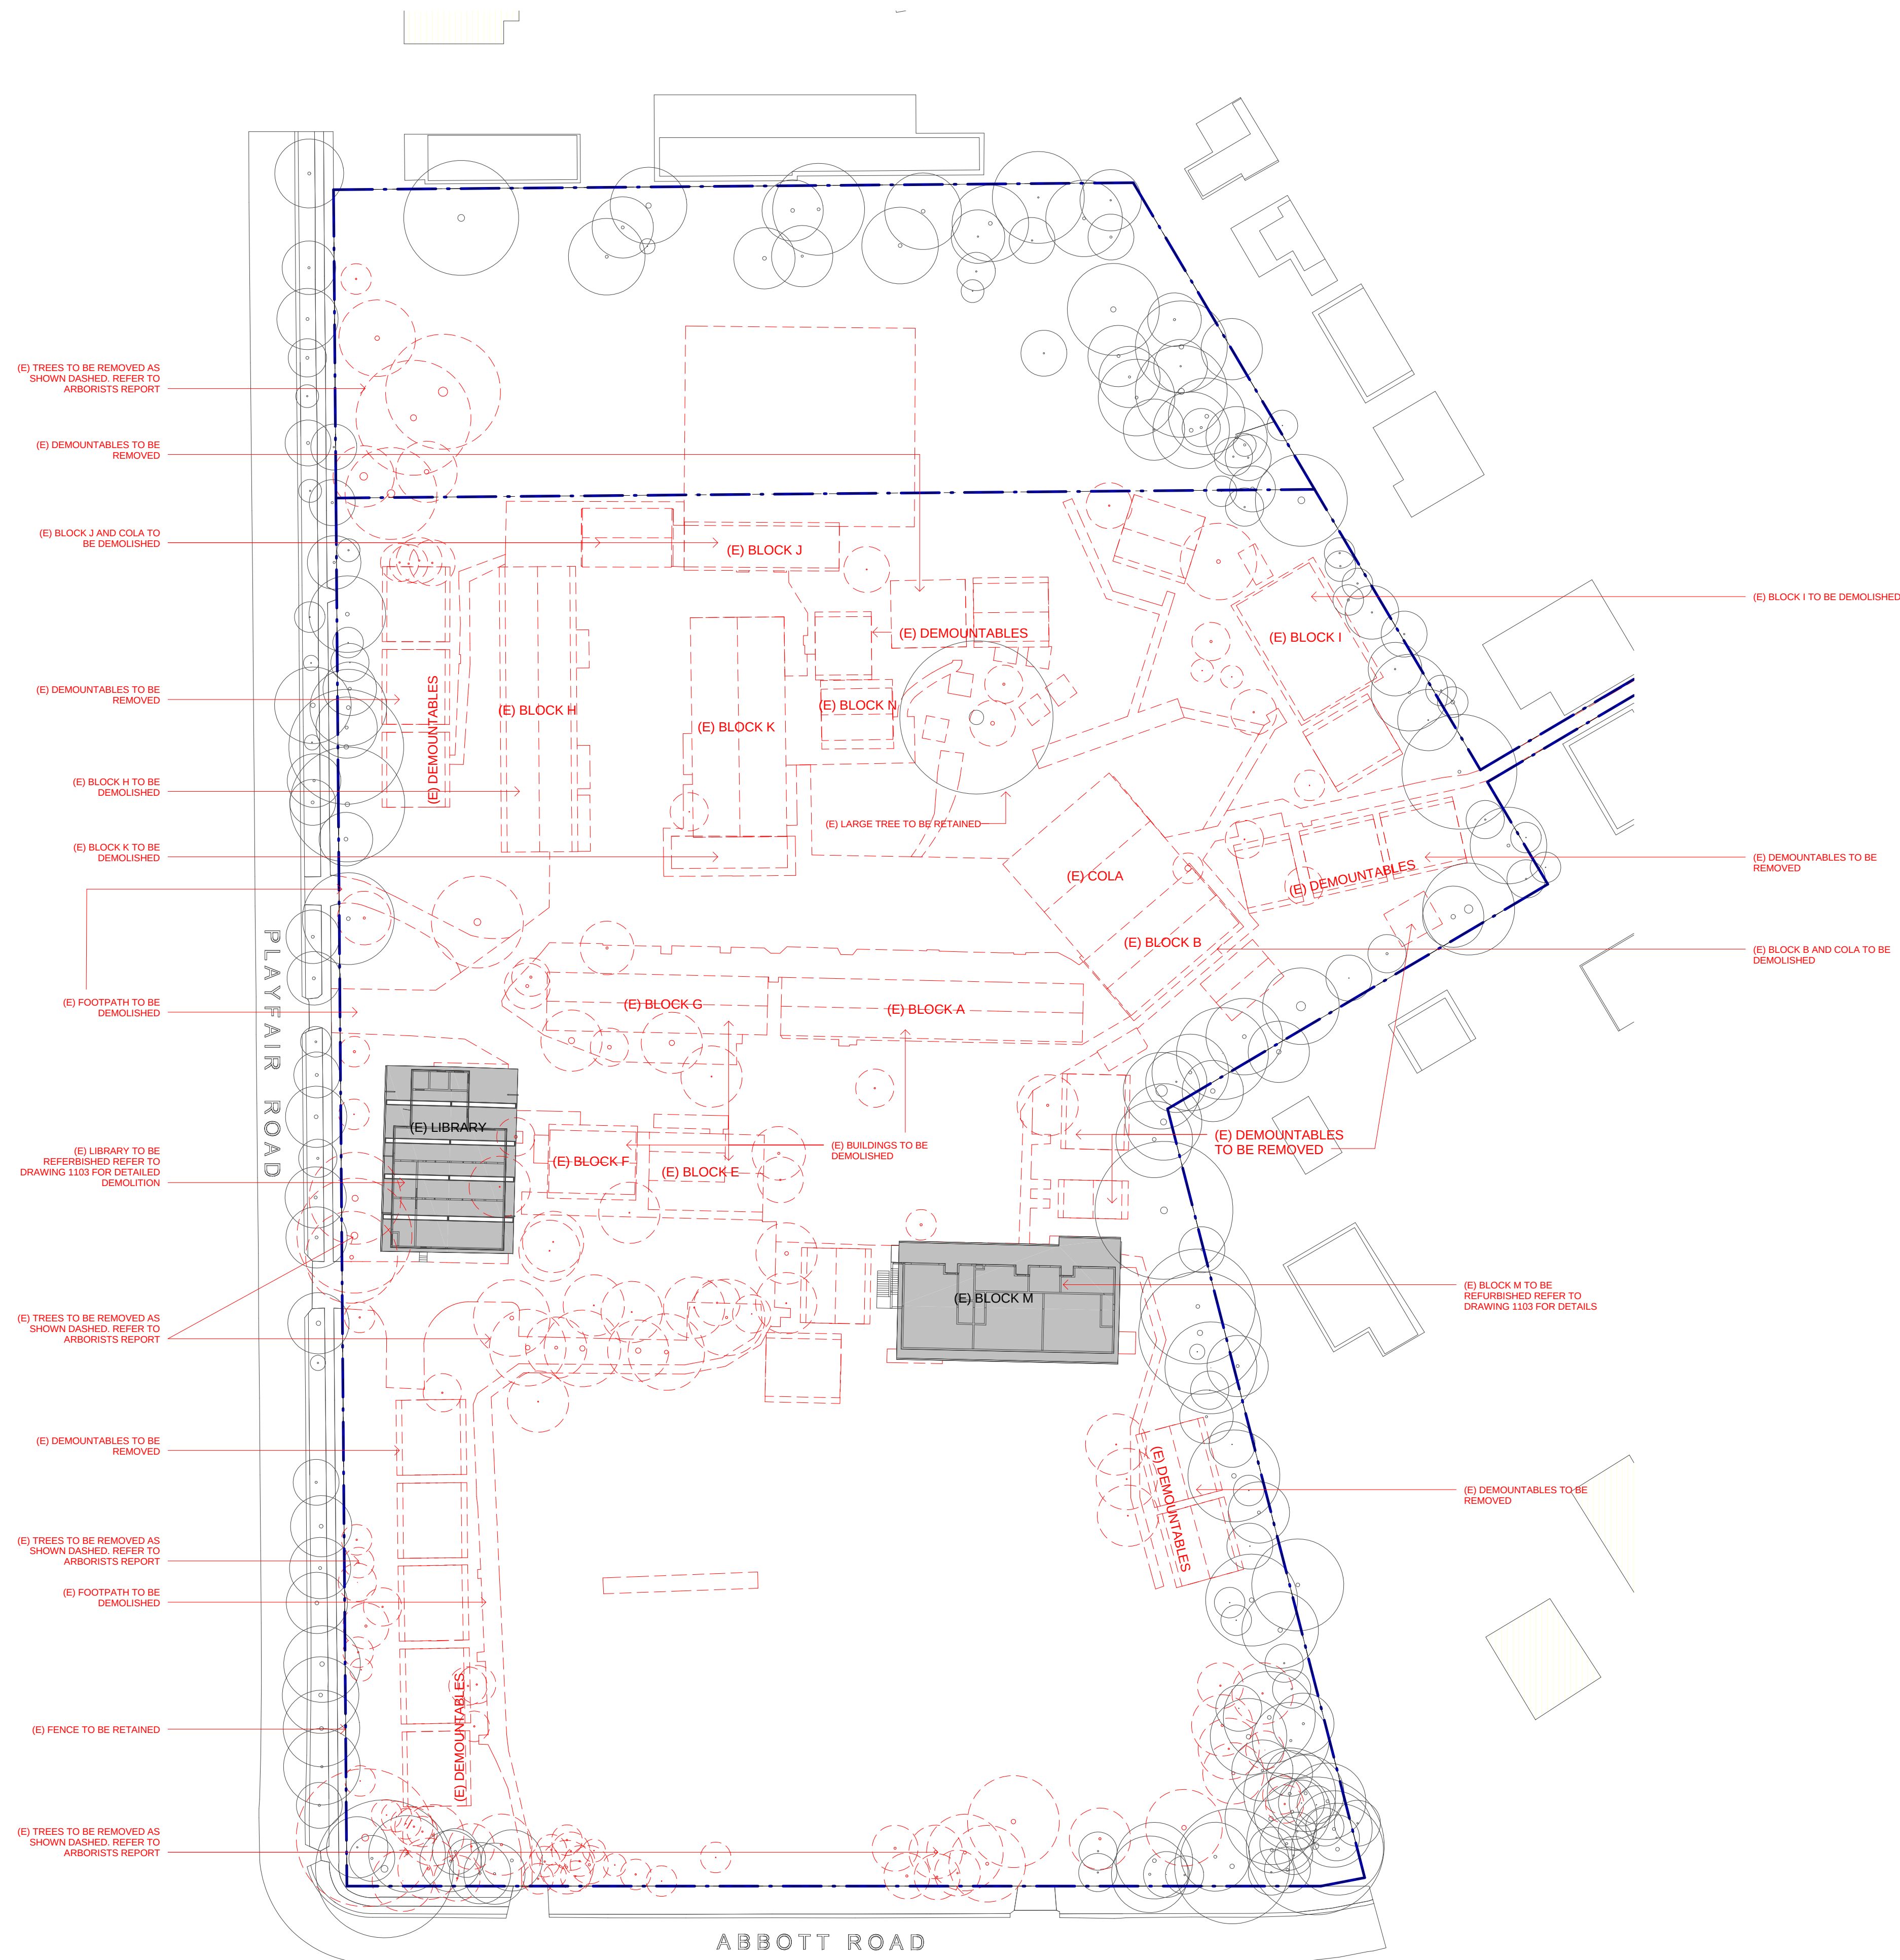

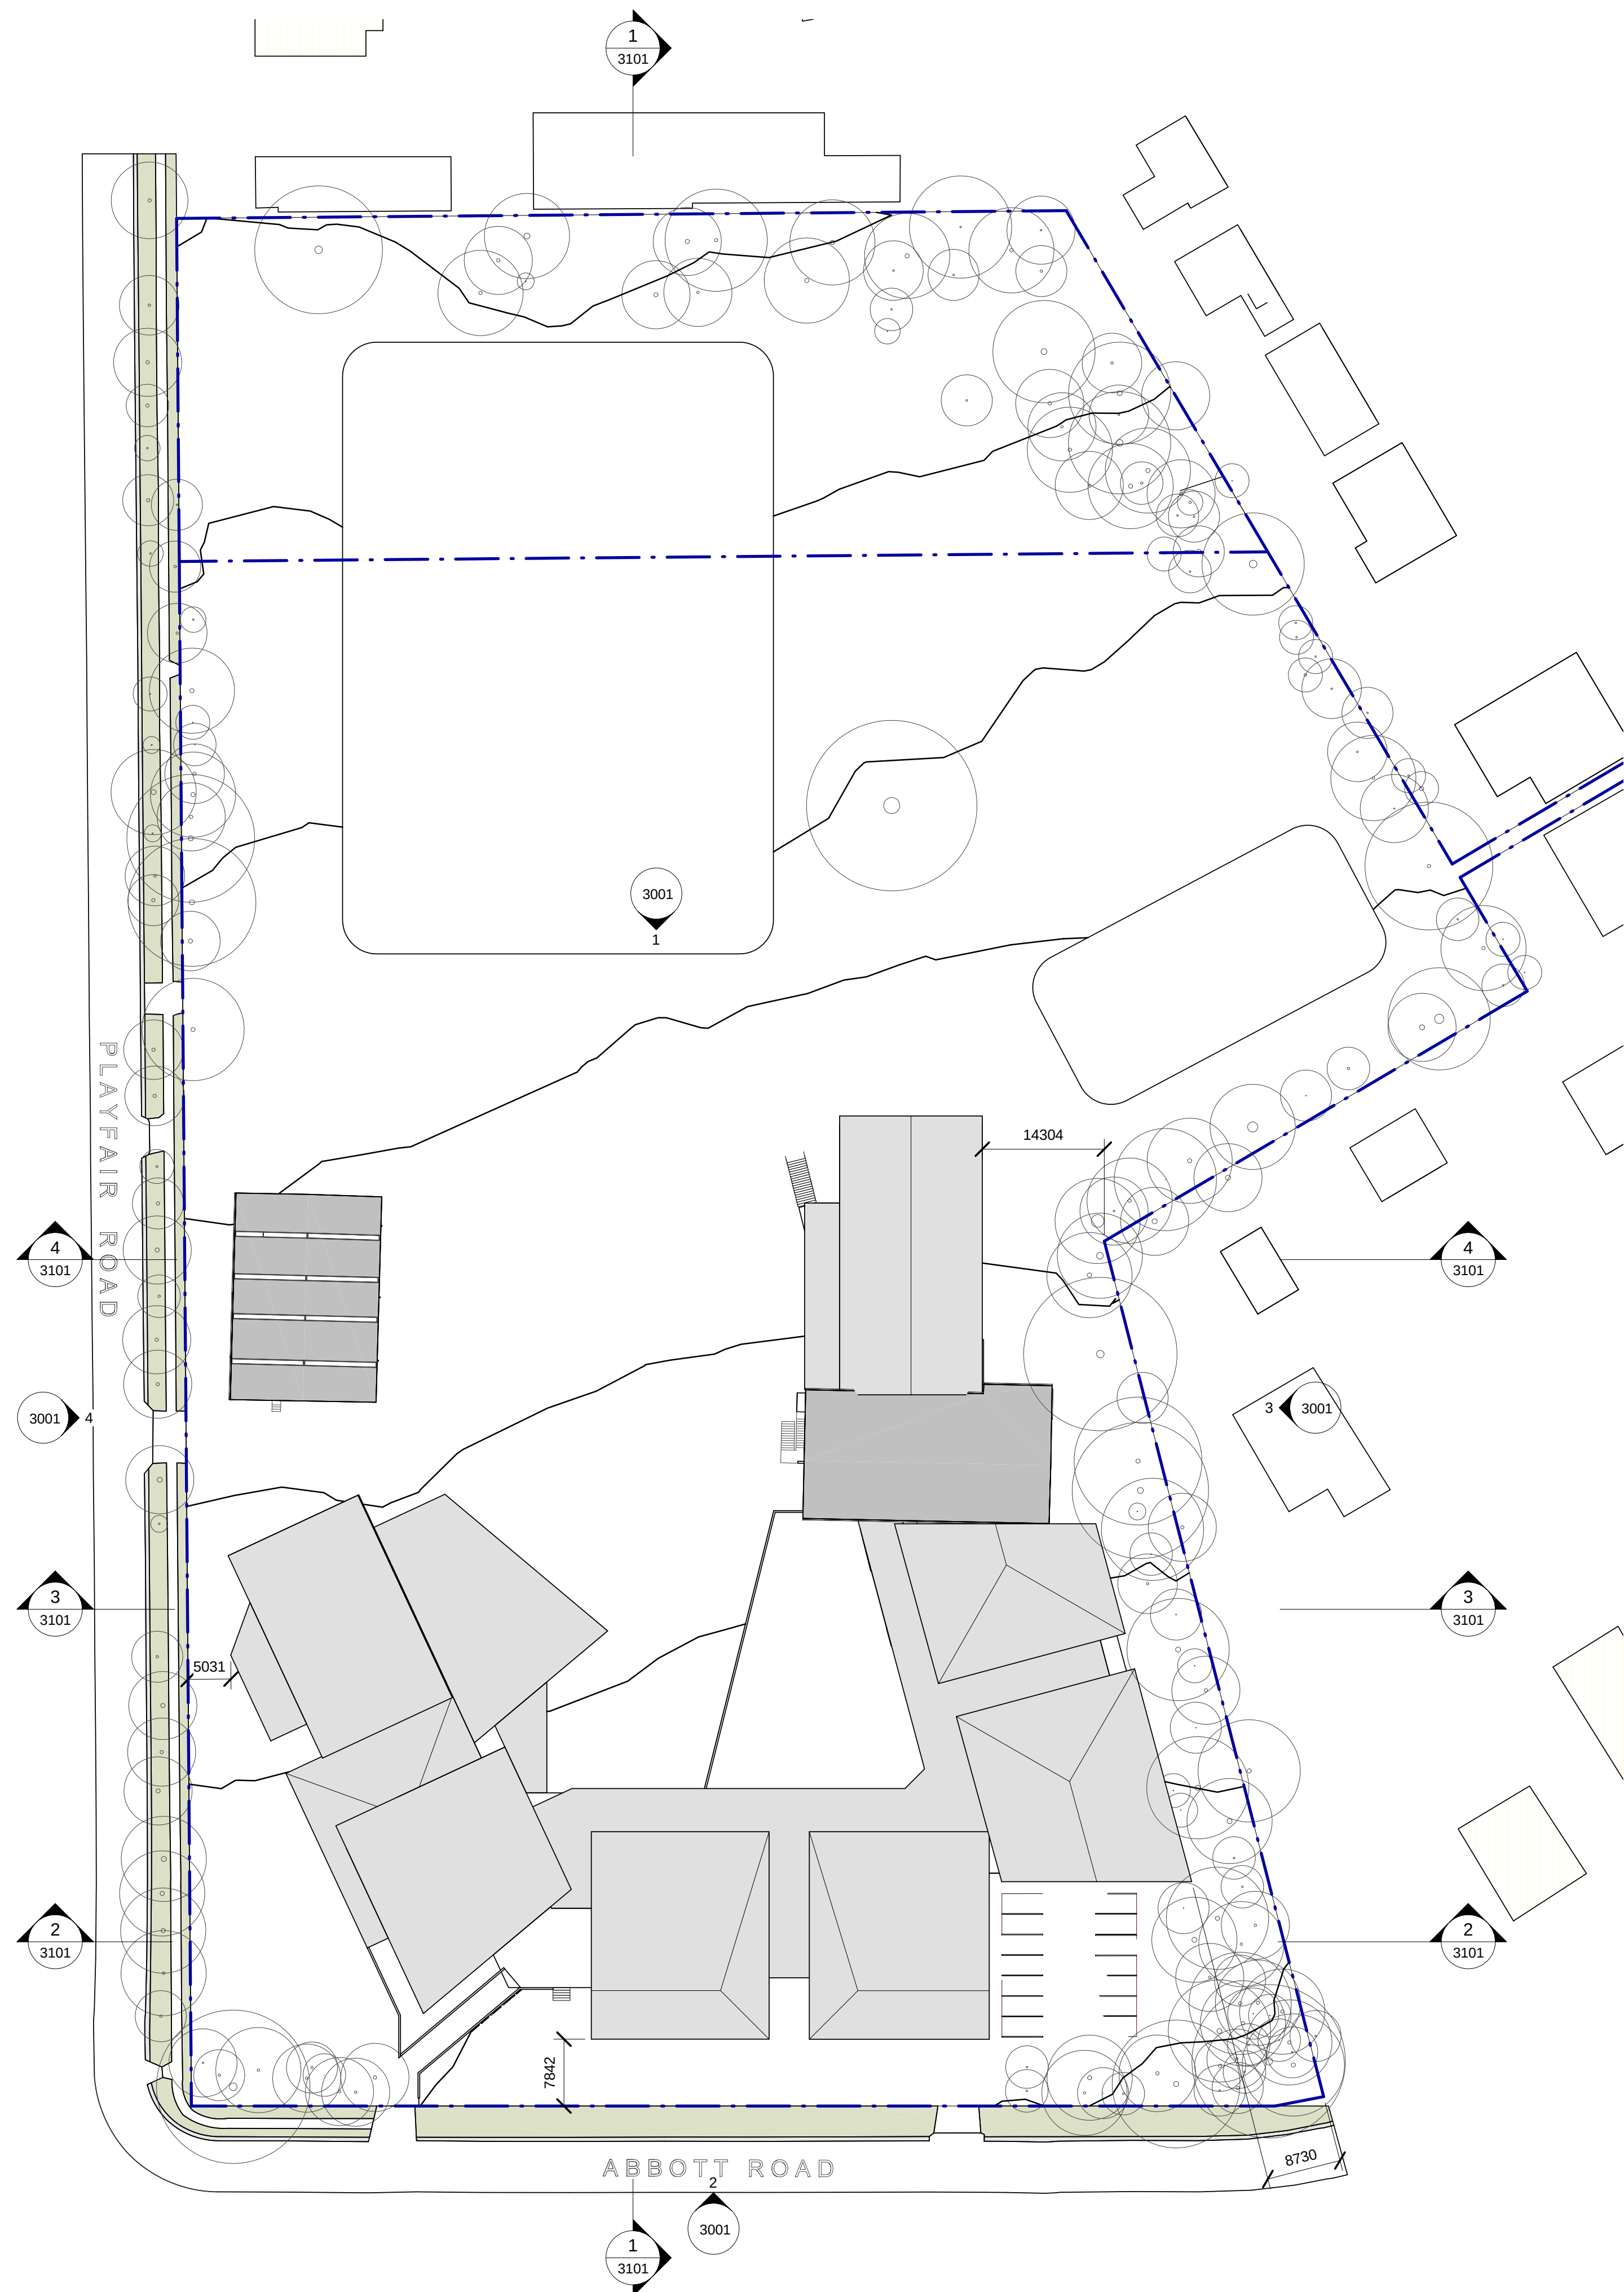

CLIENT
T + 61 2 9561 1927 F + 61 2 9561 8077
LANDSCAPE CONSULTANT
CONTEXT
T +6128244 8900
STRUCTURAL & CIVIL CONSULTANT
-
T + -
GEOTECHNICAL CONSULTANT
-
T + -
BUILDING SERVICES CONSULTANTS
-
T + -
ESD CONSULTANT
-
T + -
ACOUSTIC CONSULTANT
-
T + -
NCC/BCA & ACCESS CONSULTANT
-
T + -
TRAFFIC CONSULTANT
-
T + -

NSW Nominated Architects: Robert Denton Reg. No. 5782, Alex Kibble Reg. No. 6015			
Do not scale drawings. Verify all dimensions on site. Notify architect of all discrepancies			
Rev	Date	Description	Checked Auth.
P1	03/02/17	SK - Pre DA Review	

Project		
CURL CURL NORTH PUBLIC SCHOOL		
Drawing Title		
PROPOSED SITE PLAN		
Proj. Dir	Proj. Arch	Drawn
AK/RD	AH	Author
Job No.	Date	Scale
161029	03/02/17	1 : 500 @ A1
Drawing No.	Revision	
AR-SK 1201	P1	

CLIENT



T + 61 2 9561 1927
F + 61 2 9561 8077

LANDSCAPE CONSULTANT

CONTEXT

T +6128244 8900

STRUCTURAL & CIVIL CONSULTANT

-

T +.

GEOTECHNICAL CONSULTANT

-

T +.

BUILDING SERVICES CONSULTANTS

-

T +.

ESD CONSULTANT

(N) LANDSCAPE

T + FFL 4350

ACOUSTIC CONSULTANT

-

T +.

NCC/BCA & ACCESS CONSULTANT


-

T +.


TRAFFIC CONSULTANT

-


T +.

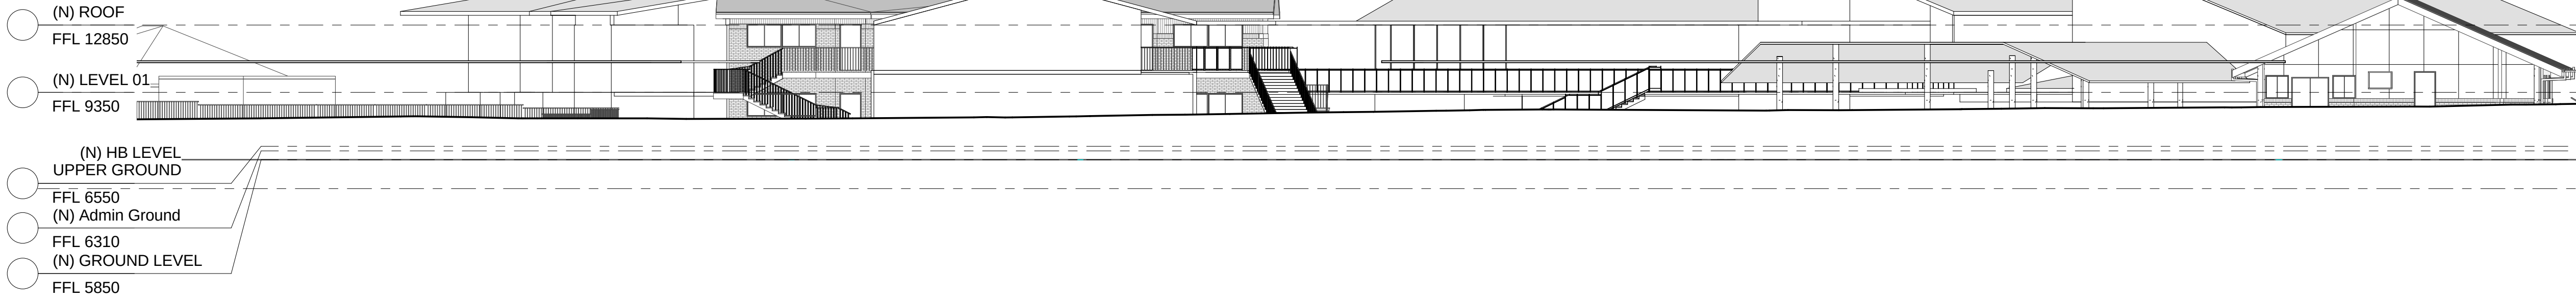


1 (N) NORTH ELEVATION
1 : 200

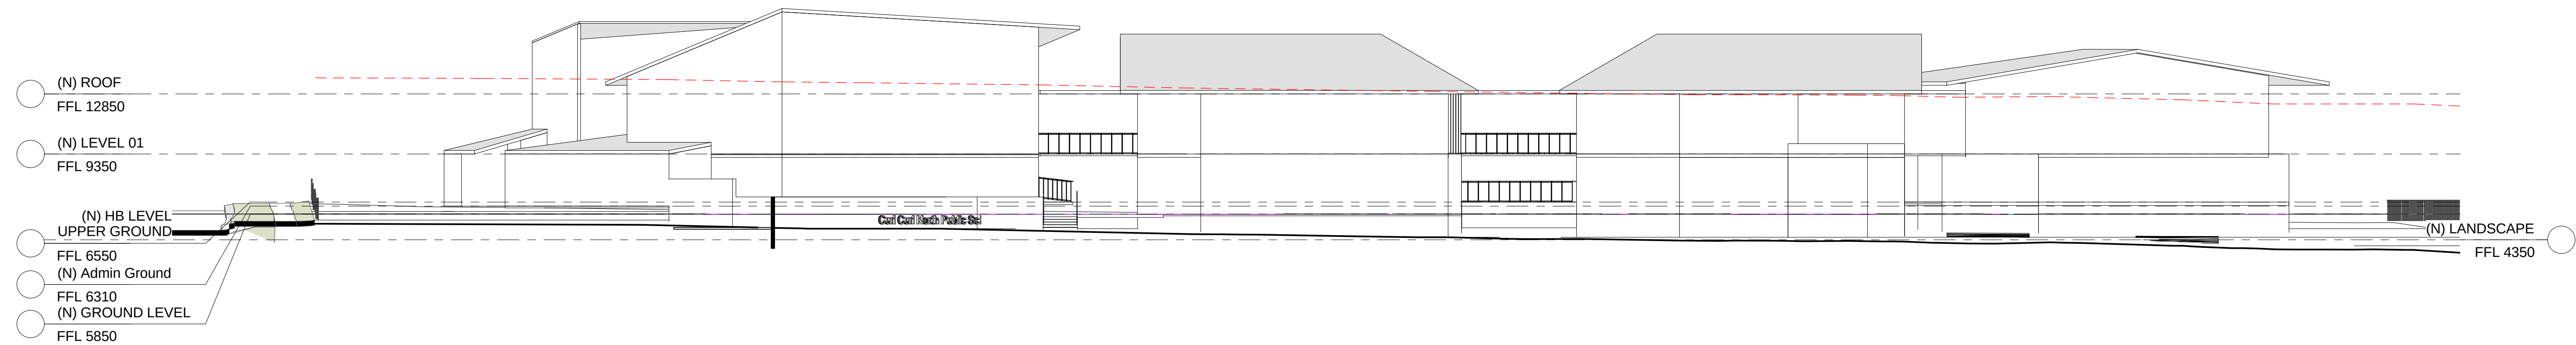

2 (N) SOUTH ELEVATION
1 : 200

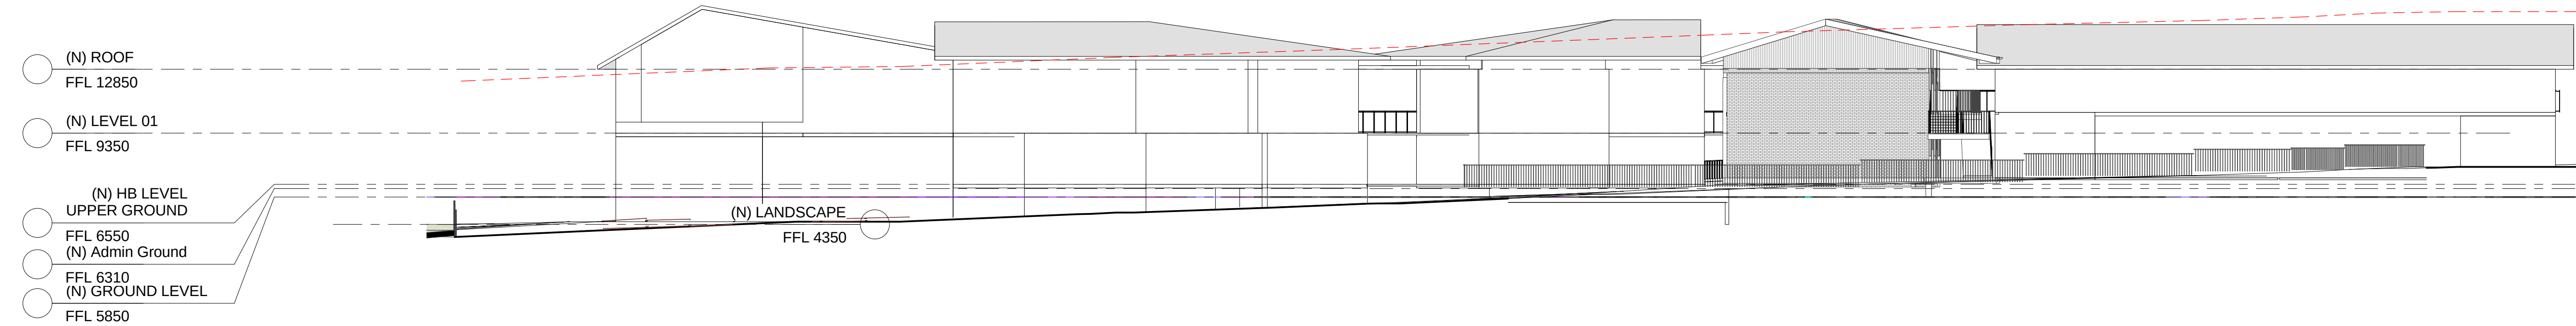

3 (N) EAST ELEVATION
1 : 200

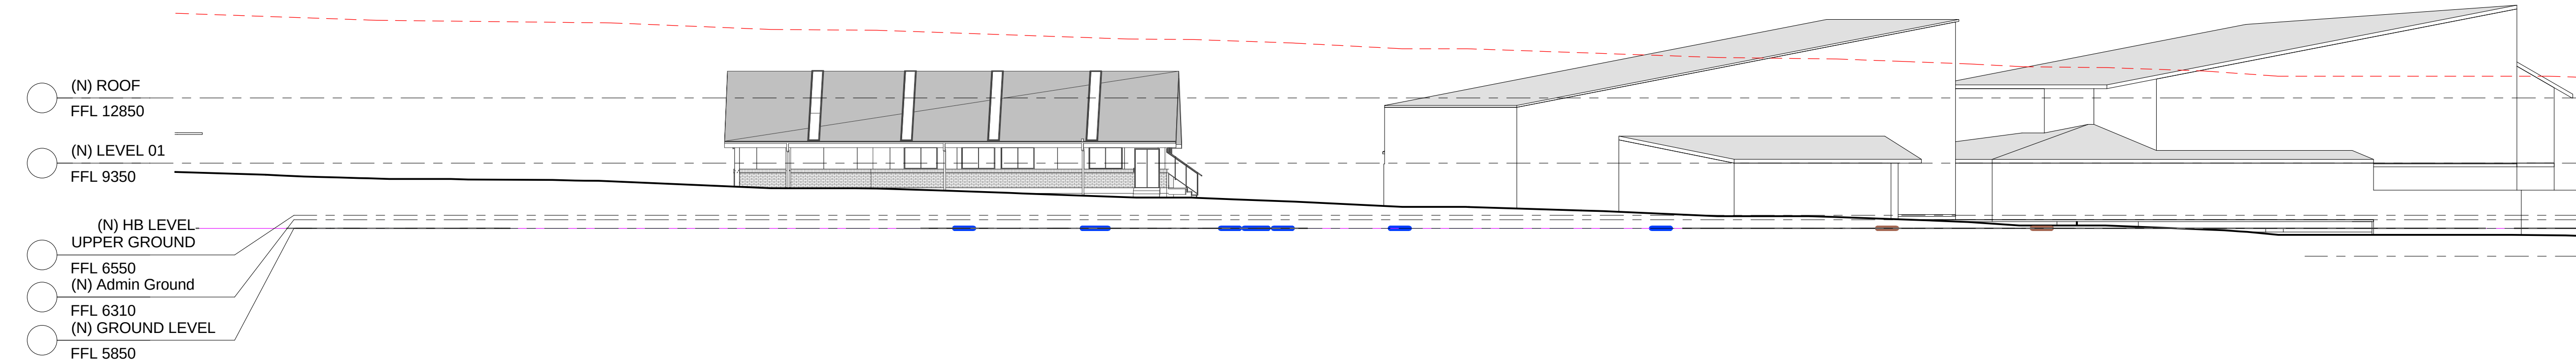

4 (N) WEST ELEVATION
1 : 200

NSW Nominated Architects: Robert Denton Reg. No. 5782, Alex Kibble Reg. No. 6015

Do not scale drawings. Verify all dimensions on site. Notify architect of all discrepancies

10 20 30 40 50

Rev Date Description Checked Auth.

P1 03/02/17 SK - Pre DA Review

Project

CURL CURL NORTH PUBLIC
SCHOOL

Drawing Title

ELEVATIONS

Proj. Dir Proj. Arch Drawn

AK/RD AH Author

Job No. Date Scale

161029 03/02/17 1 : 200 @ A1

Drawing No. Revision

AR-SK-3001 P1

FFL 4350

Tanner Kibble Denton Architects Pty Ltd

PO Box 660 Darlinghurst NSW 1300 Australia

Level 1, 19 Foster Street, Surry Hills NSW 2010 Australia

T +61 2 9281 4399

F +61 2 9281 4337

www.tkda.com.au



TKD Architects
Tanner Kibble Denton

LANDSCAPE CONSULTANT

CONTEXT

T +6128244 8900

STRUCTURAL & CIVIL CONSULTANT

— T + -

GEOTECHNICAL CONSULTANT

—T + -

LANDSCAPE SERVICES CONSULTANTS

FFL 4350

ESD CONSULTANT

T + -
ACOUSTIC CONSULTANT

T + -

NCC/BCA & ACCESS CONSULTANT

T + -
TRAFFIC CONSULTANT

T + -

(N) HB LEVEL
UPPER GROUND
FFL 6550
(N) Admin Ground
FFL 6310
(N) GROUND LEVEL
FFL 5850

(N) SECTION 01

1 : 200

(N) LEVEL 01
FFL 9350

(N) HB LEVEL
UPPER GROUND
FFL 6550
(N) Admin Ground
FFL 6310
(N) GROUND LEVEL
FFL 5850

(N) SECTION 02

1 : 200

(N) LEVEL 01
FFL 9350

(N) HB LEVEL
UPPER GROUND

FFL 6550
(N) Admin Ground

FFL 6310
(N) GROUND LEVEL

FFL 5850

(N) SECTION 03

1 : 200

(N) LEVEL 01
FFL 9350

(N) HB LEVEL
UPPER GROUND
FFL 6550
(N) Admin Ground
FFL 6310
(N) GROUND LEVEL
FFL 5850

(N) SECTION 04

1 : 200

NSW Nominated Architects: Robert Denton Reg. No. 5782, Alex Kibble Reg. No. 6015

Do not scale drawings. Verify all dimensions on site. Notify architect of all discrepancies.

10	20	30	40	50	
Rev	Date	Description			Checked Auth.

P1 03/02/17 SK - Pre DA Review

Project

CURL CURL NORTH PUBLIC
SCHOOL

Drawing Title

SECTIONS

Proj. Dir	Proj. Arch	Drawn	
AK/RD	AH	Author	
Job No.	Date	Scale	
161029	03/02/17	1 : 200 @ A1	

Drawing No. _____




AR-SK 3101

Revision

P1


Tanner Kibble Denton Architects Pty Ltd
PO Box 660 Darlinghurst NSW 1300 Australia
Level 1, 19 Foster Street, Surry Hills NSW 2010 Australia
T +61 2 9281 4399
F +61 2 9281 4337
www.tkda.com.au



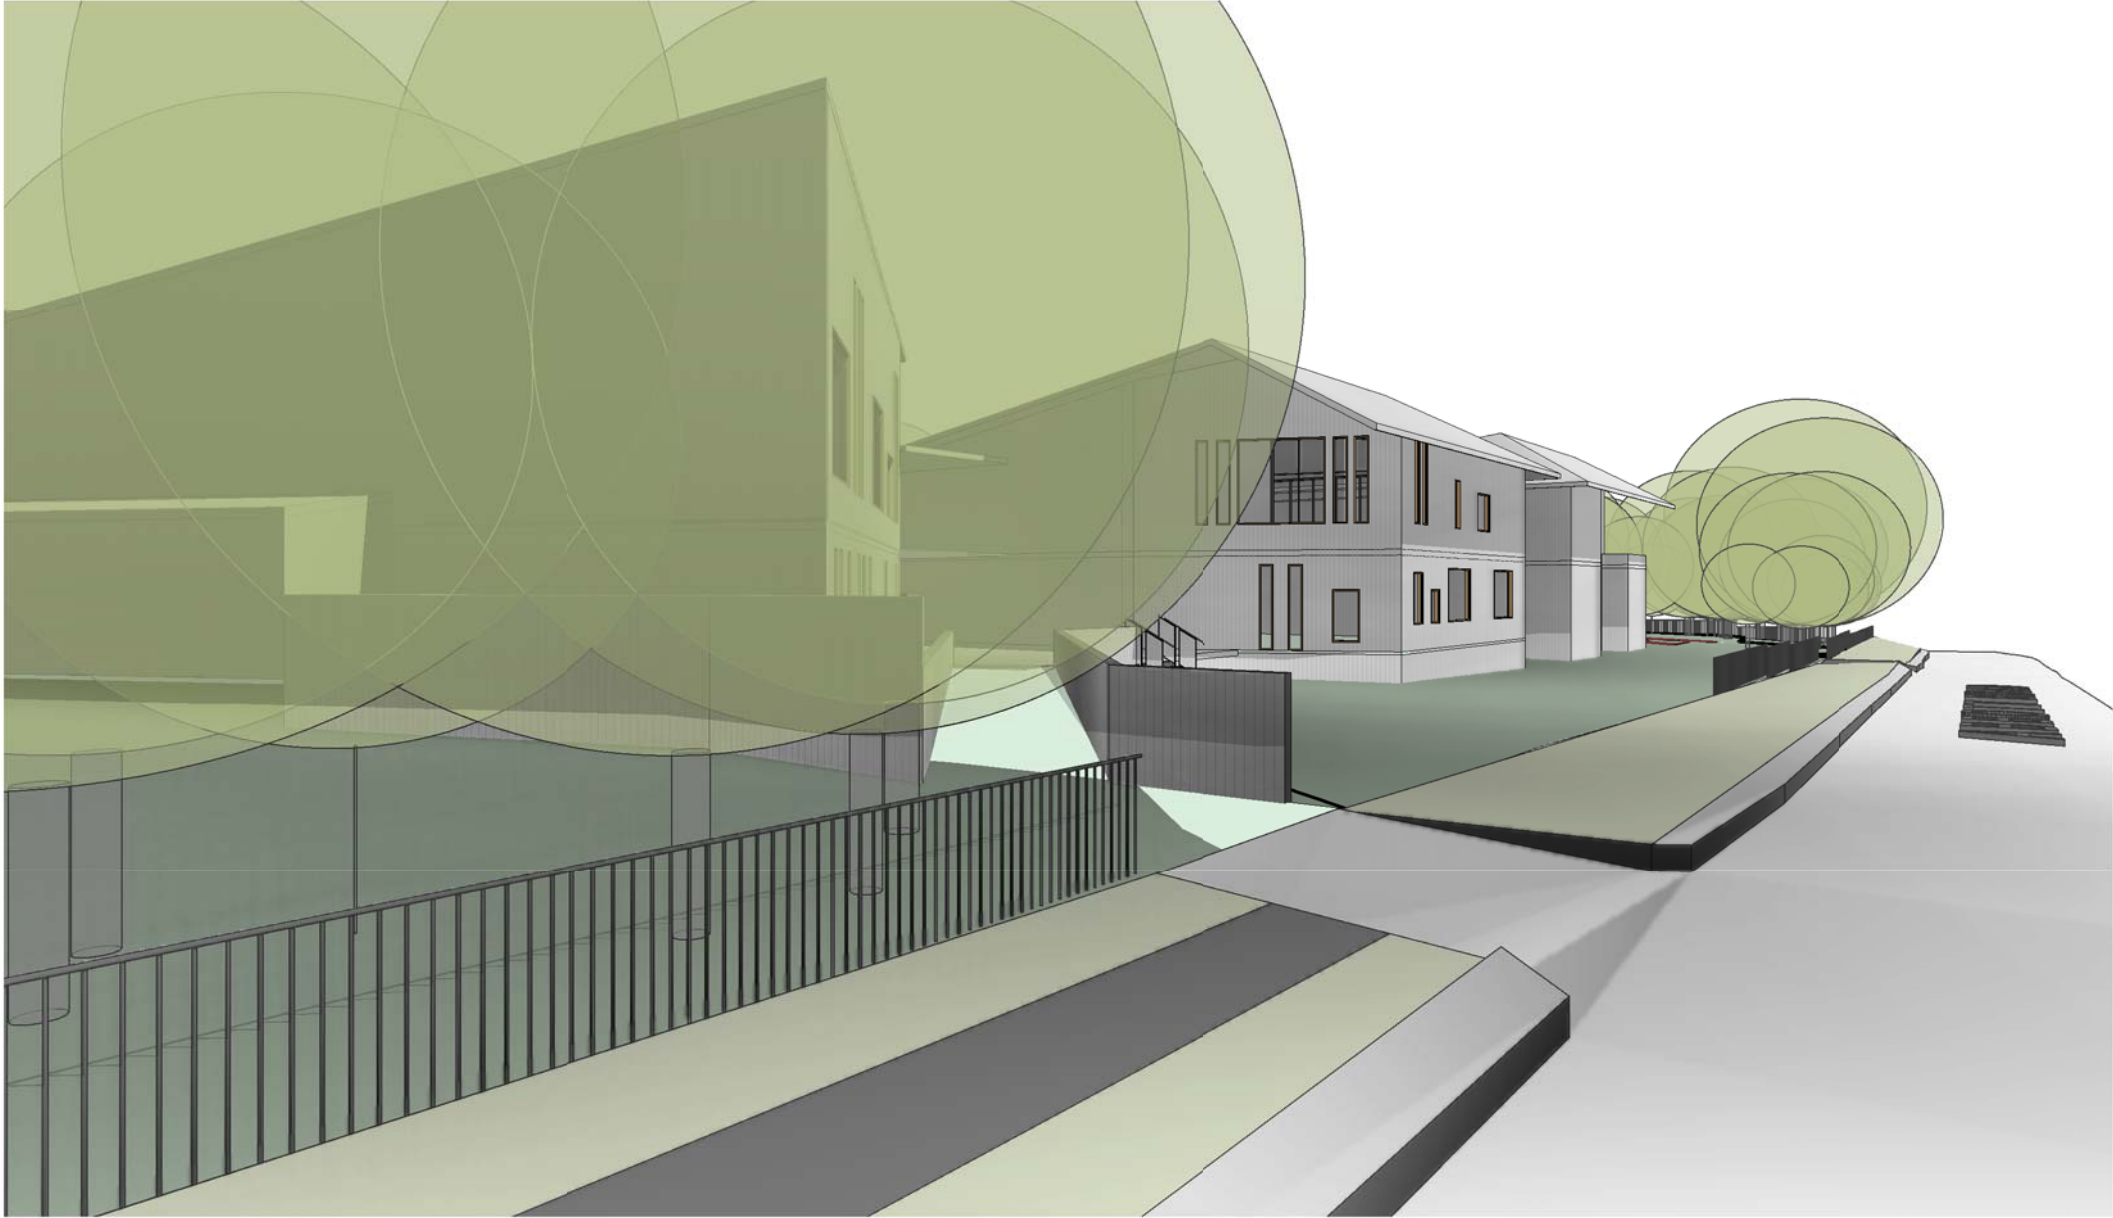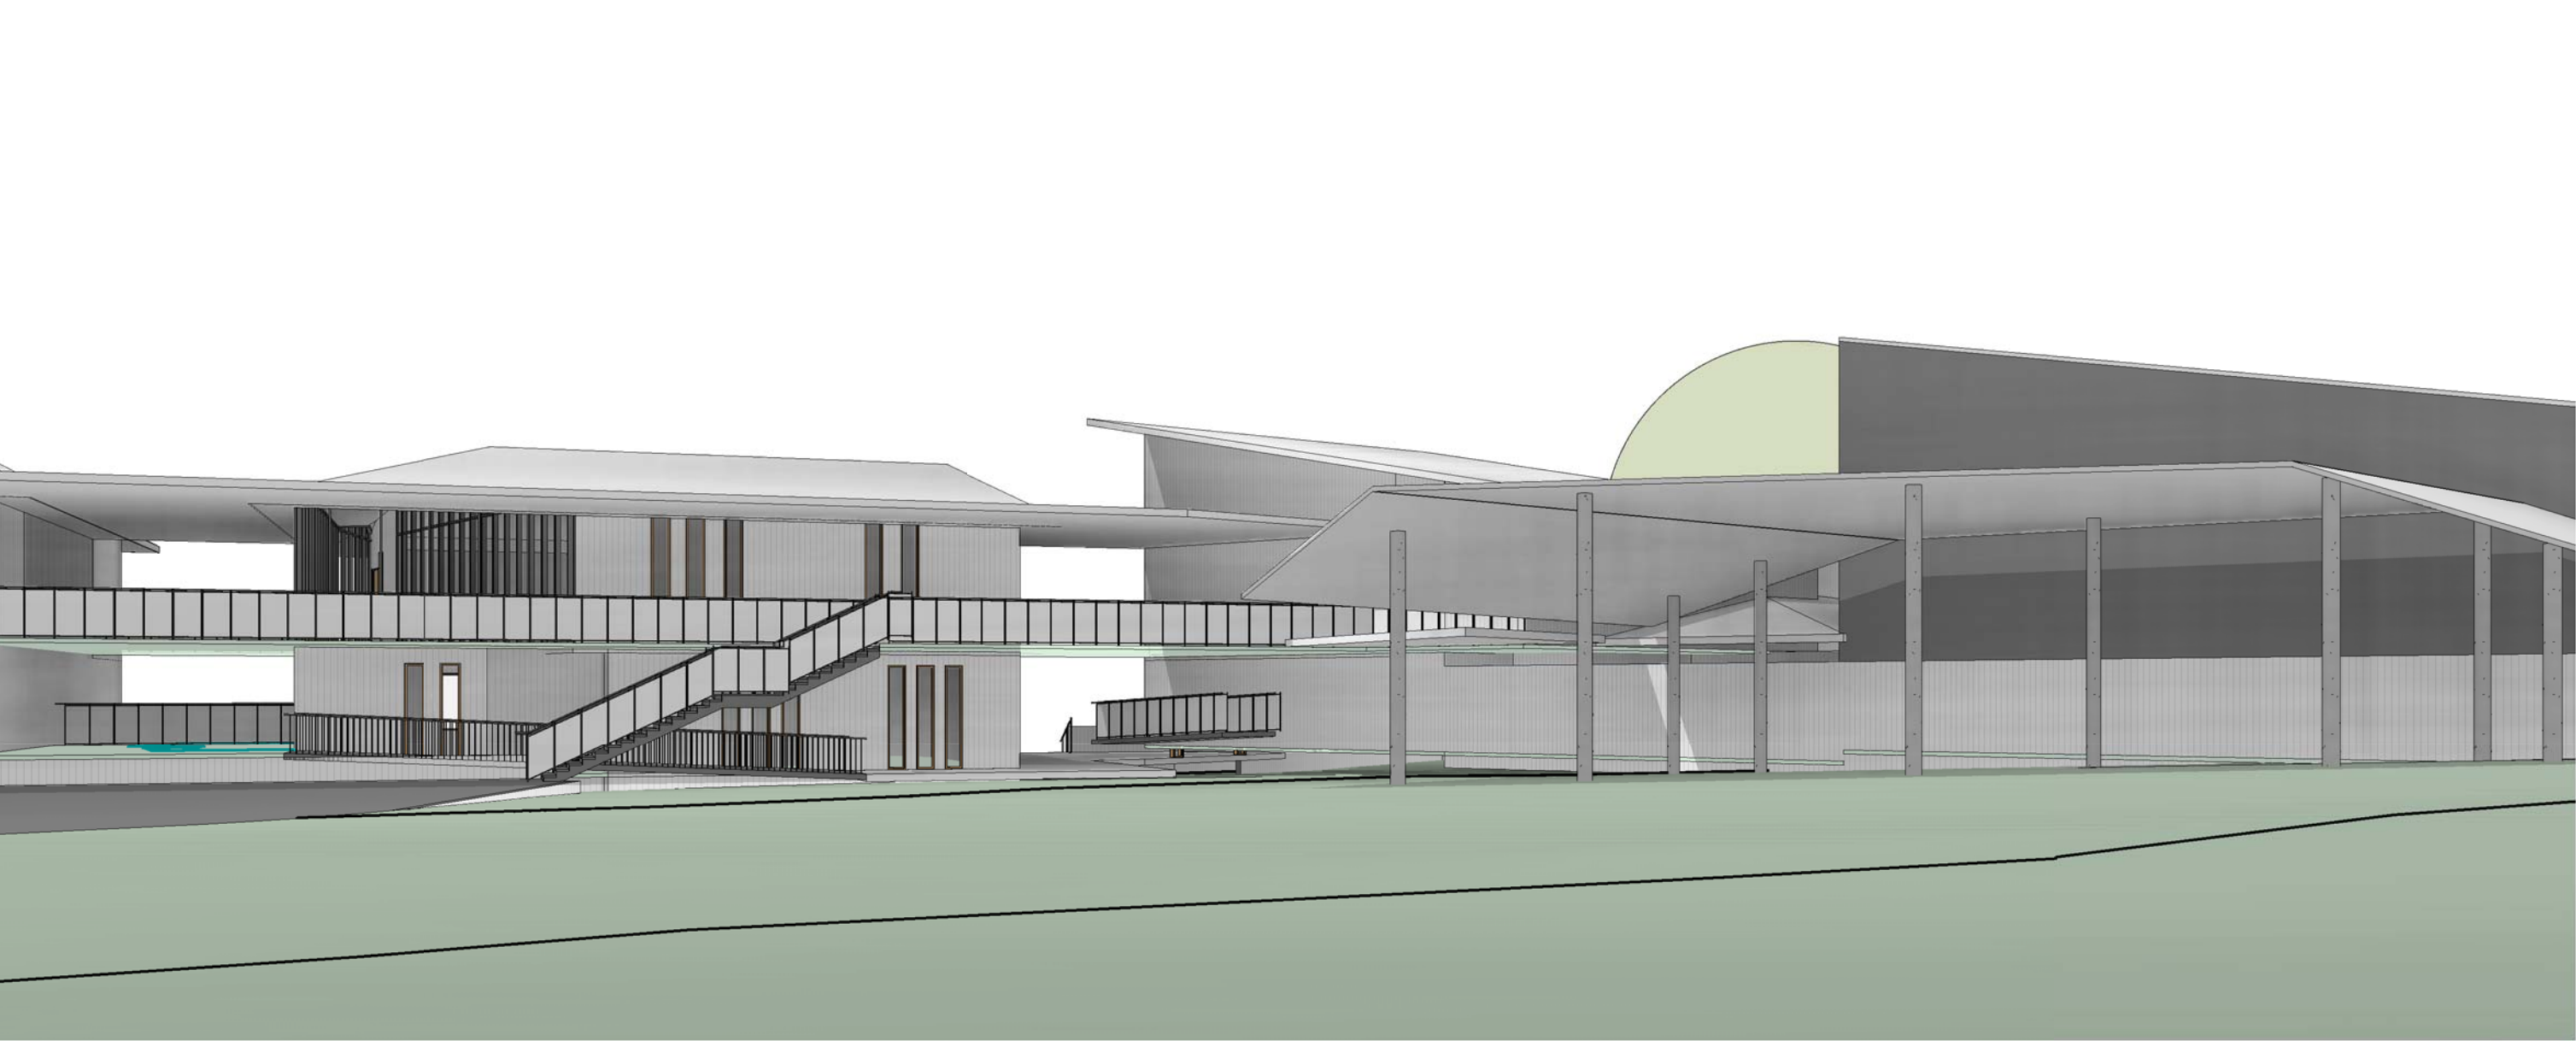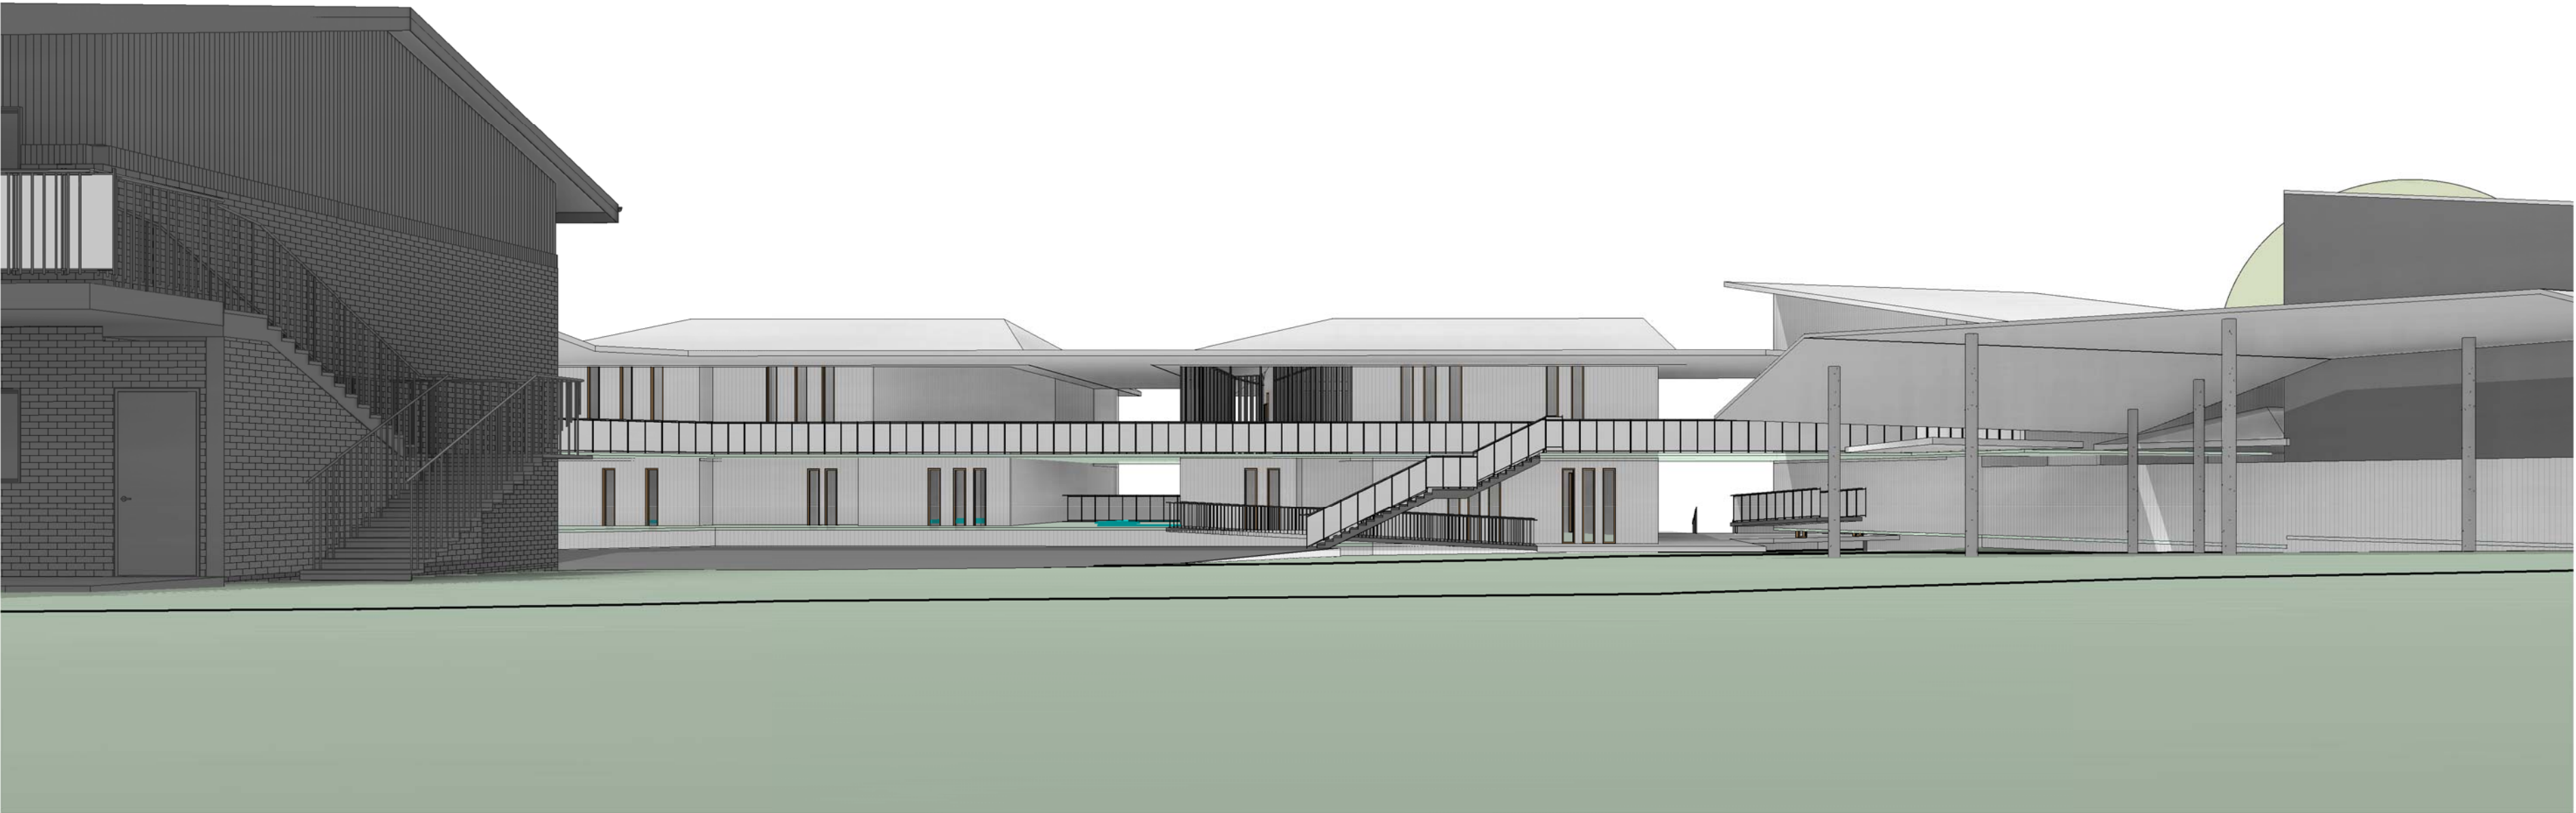

CLIENT
 T + 61 2 9561 1927 F + 61 2 9561 8077
LANDSCAPE CONSULTANT
CONTEXT
T +6128244 8900
STRUCTURAL & CIVIL CONSULTANT
-
T + -
GEOTECHNICAL CONSULTANT
-
T + -
BUILDING SERVICES CONSULTANTS
-
T + -
ESD CONSULTANT
-
T + -
ACOUSTIC CONSULTANT
-
T + -
NCC/BCA & ACCESS CONSULTANT
-
T + -
TRAFFIC CONSULTANT
-
T + -

NSW Nominated Architects: Robert Denton Reg. No. 5782, Alex Kibble Reg. No. 6015				
Do not scale drawings. Verify all dimensions on site. Notify architect of all discrepancies				
Rev	Date	Description	Checked	Auth.
P1	03/02/17	SK - Pre DA Review		

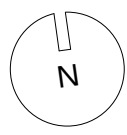Project			
CURL CURL NORTH PUBLIC SCHOOL			
Drawing Title			
3d PERSPECTIVES			
Proj. Dir	Proj. Arch	Drawn	
AK/RD	AH	Author	
Job No.	Date	Scale	
161029	03/02/17	@ A1	
Drawing No.			Revision
AR-SK 7201			P1
Tanner Kibble Denton Architects Pty Ltd			
PO Box 660 Darlinghurst NSW 1300 Australia			
Level 1, 19 Foster Street, Surry Hills NSW 2010 Australia			
T +61 2 9281 4399			
F +61 2 9281 4337			
www.tkda.com.au			
			
Tanner Kibble Denton			