



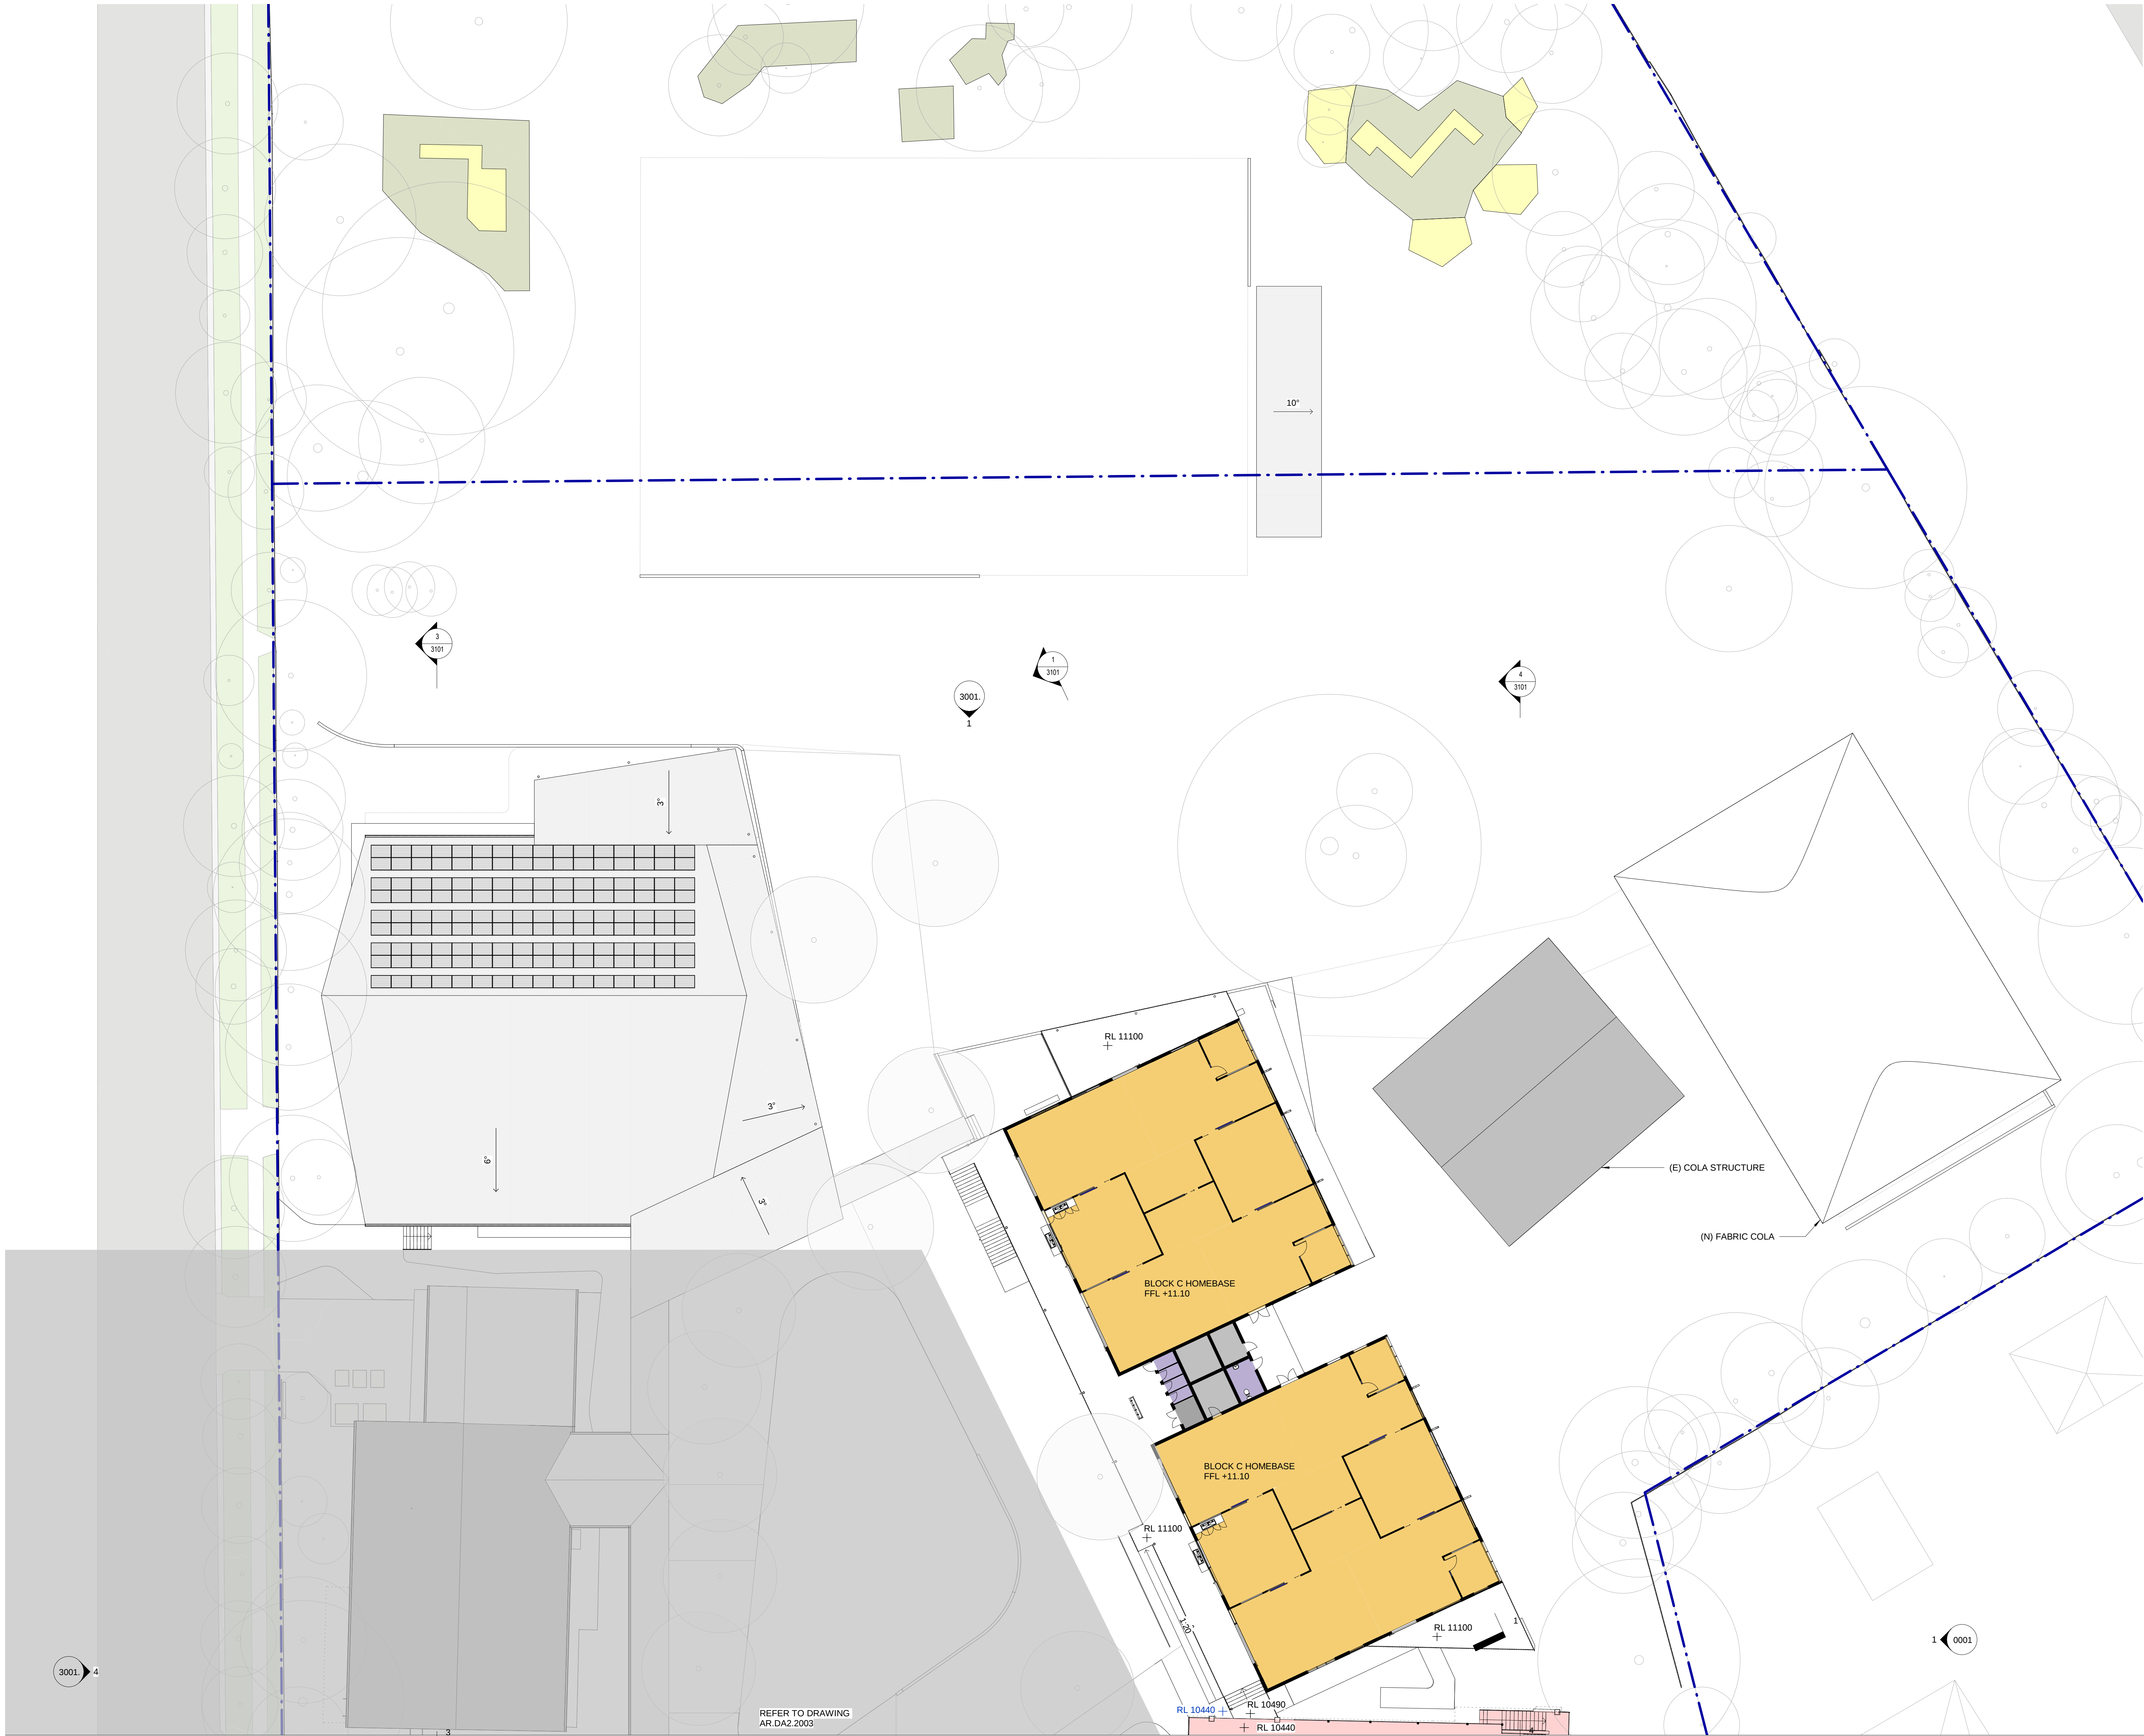

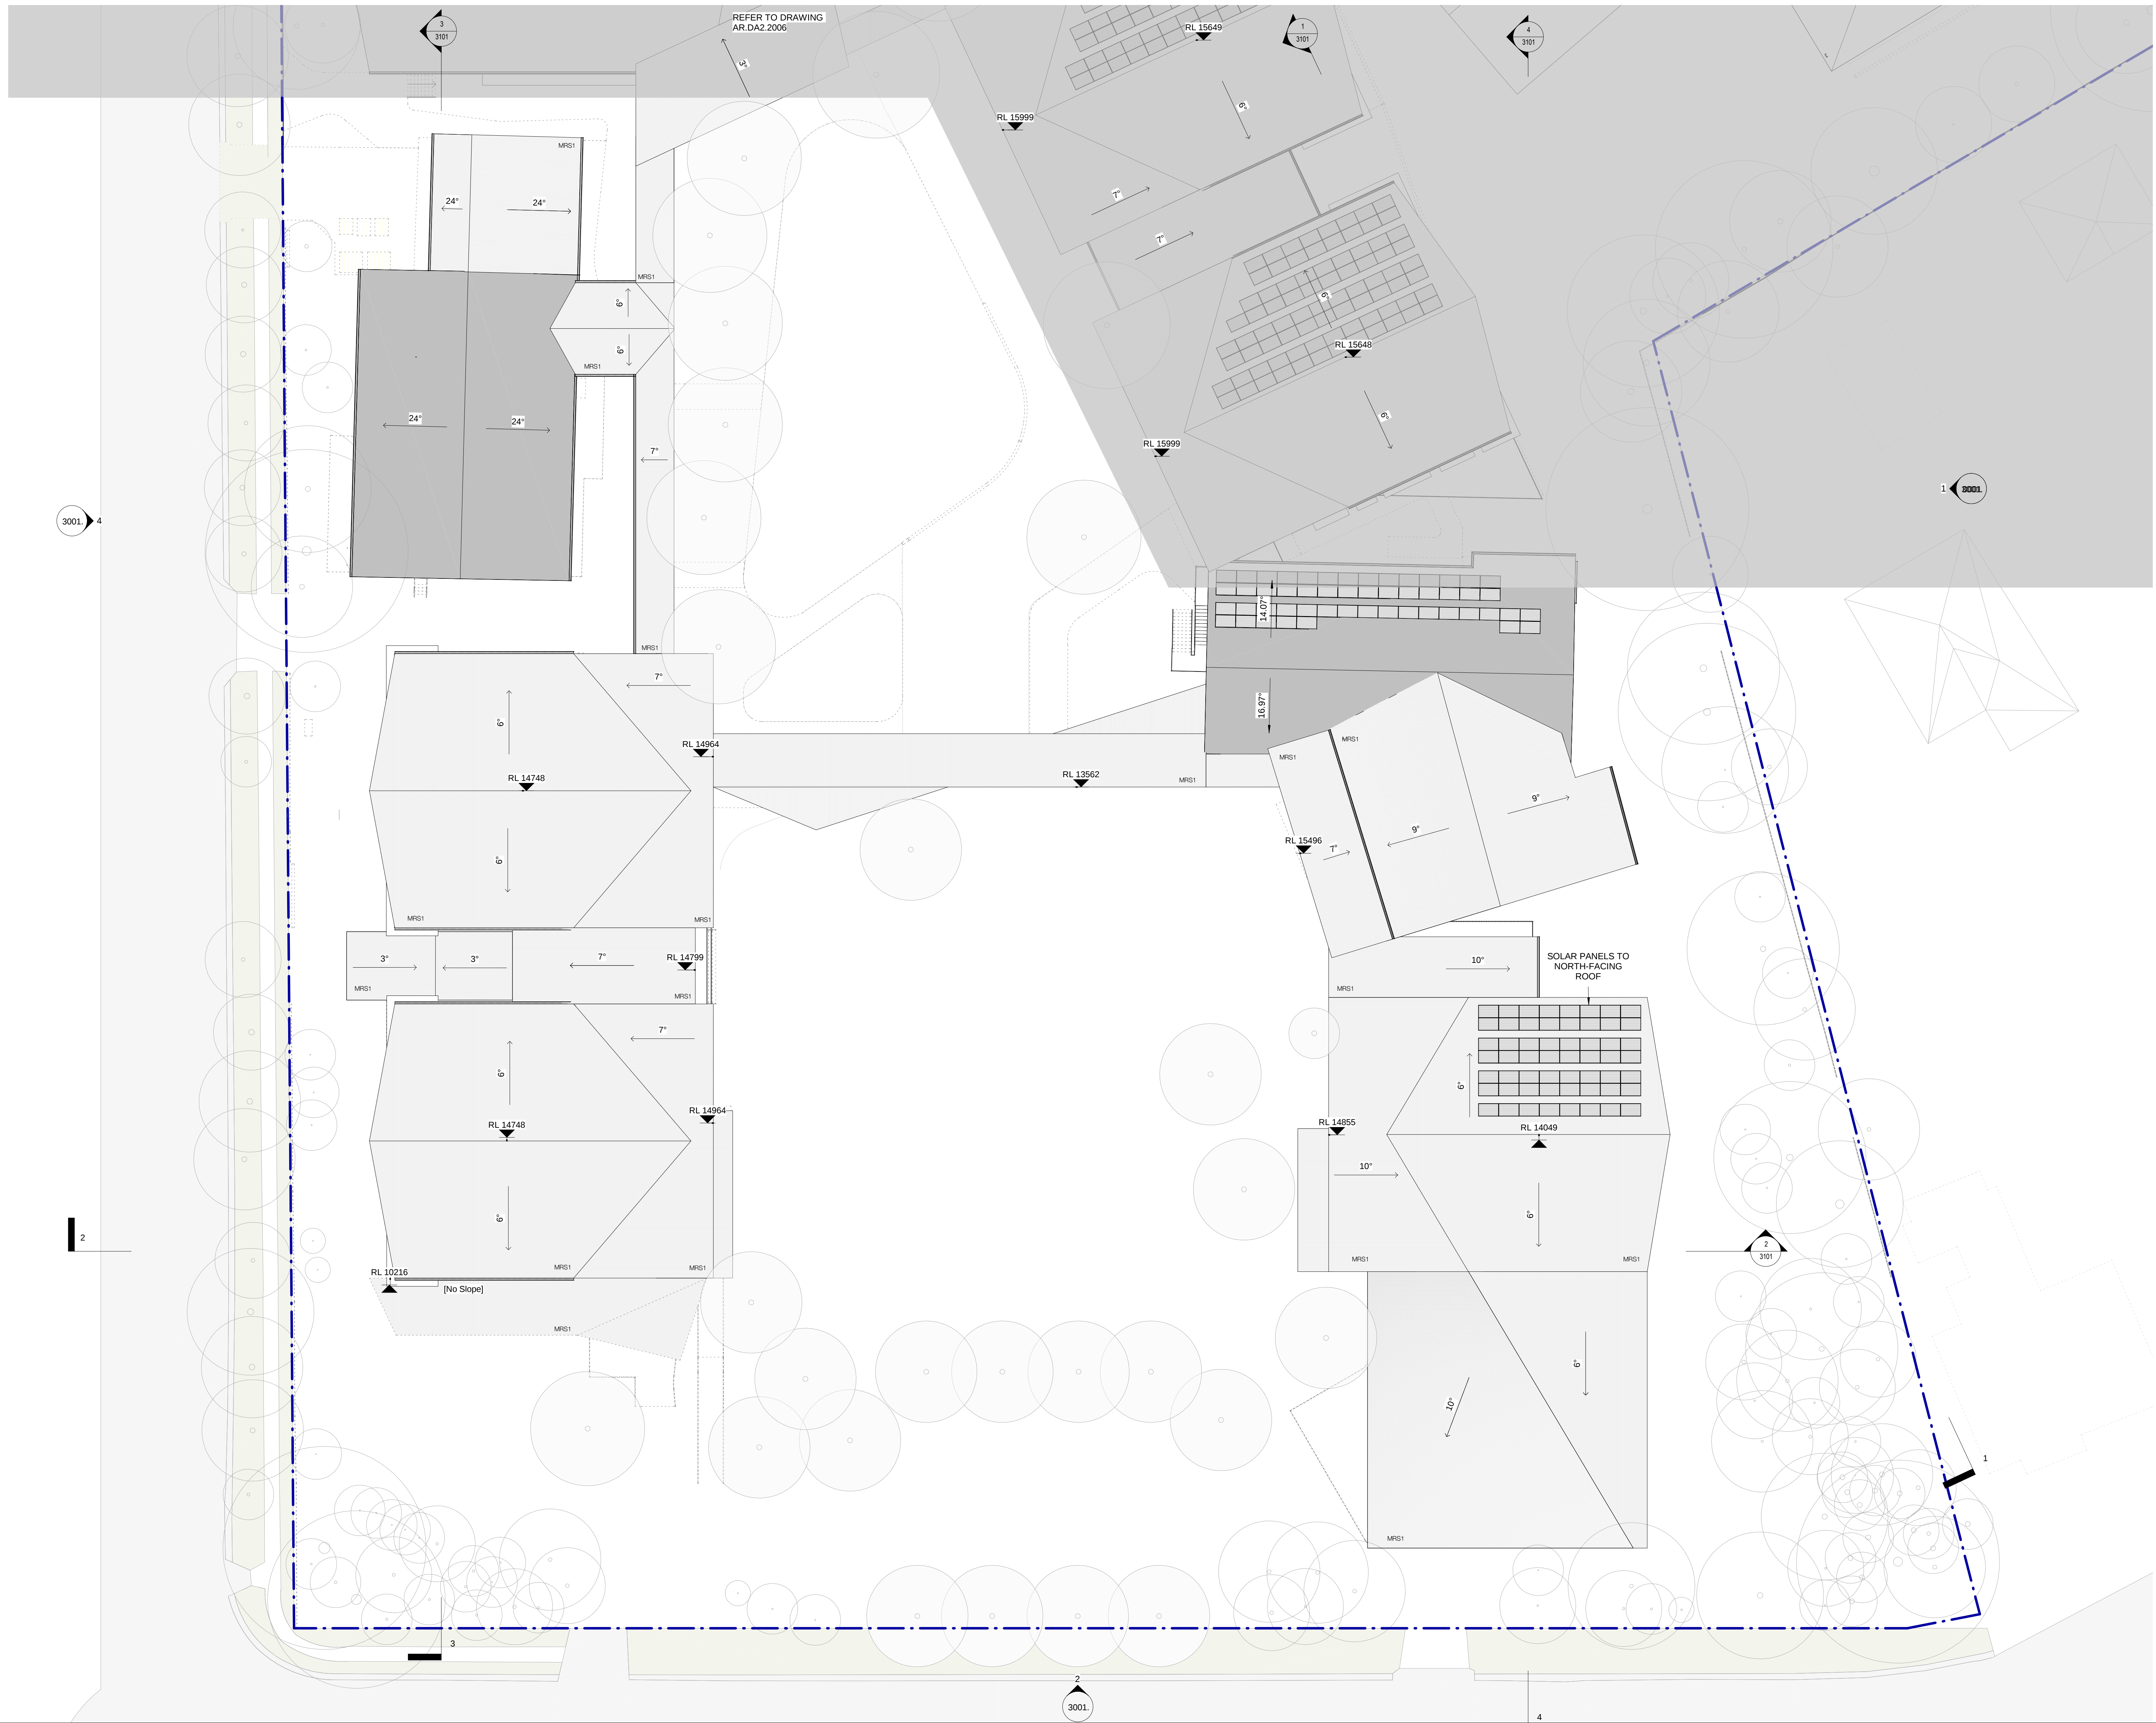


Rev	Date	Description	Checked	Auth.
A	04.05.18	RtS	RW	AH

Project
CURL CURL NORTH PUBLIC
SCHOOL

Proj. Dir AK	Proj. Arch AH	Drawn Author	
Job No.	Date	Scale	
161029	Aug 17	1 : 200 @ B1	

Drawing No.	Revision
AR.DA2. 2005	A
Tanner Kibble Denton Architects Pty Ltd	
PO Box 660 Darlinghurst NSW 1300 Australia	
Level 1, 19 Foster Street, Surry Hills NSW 2010 Australia	
T +61 2 9281 4399	
F +61 2 9281 4337	
www.tkda.com.au	

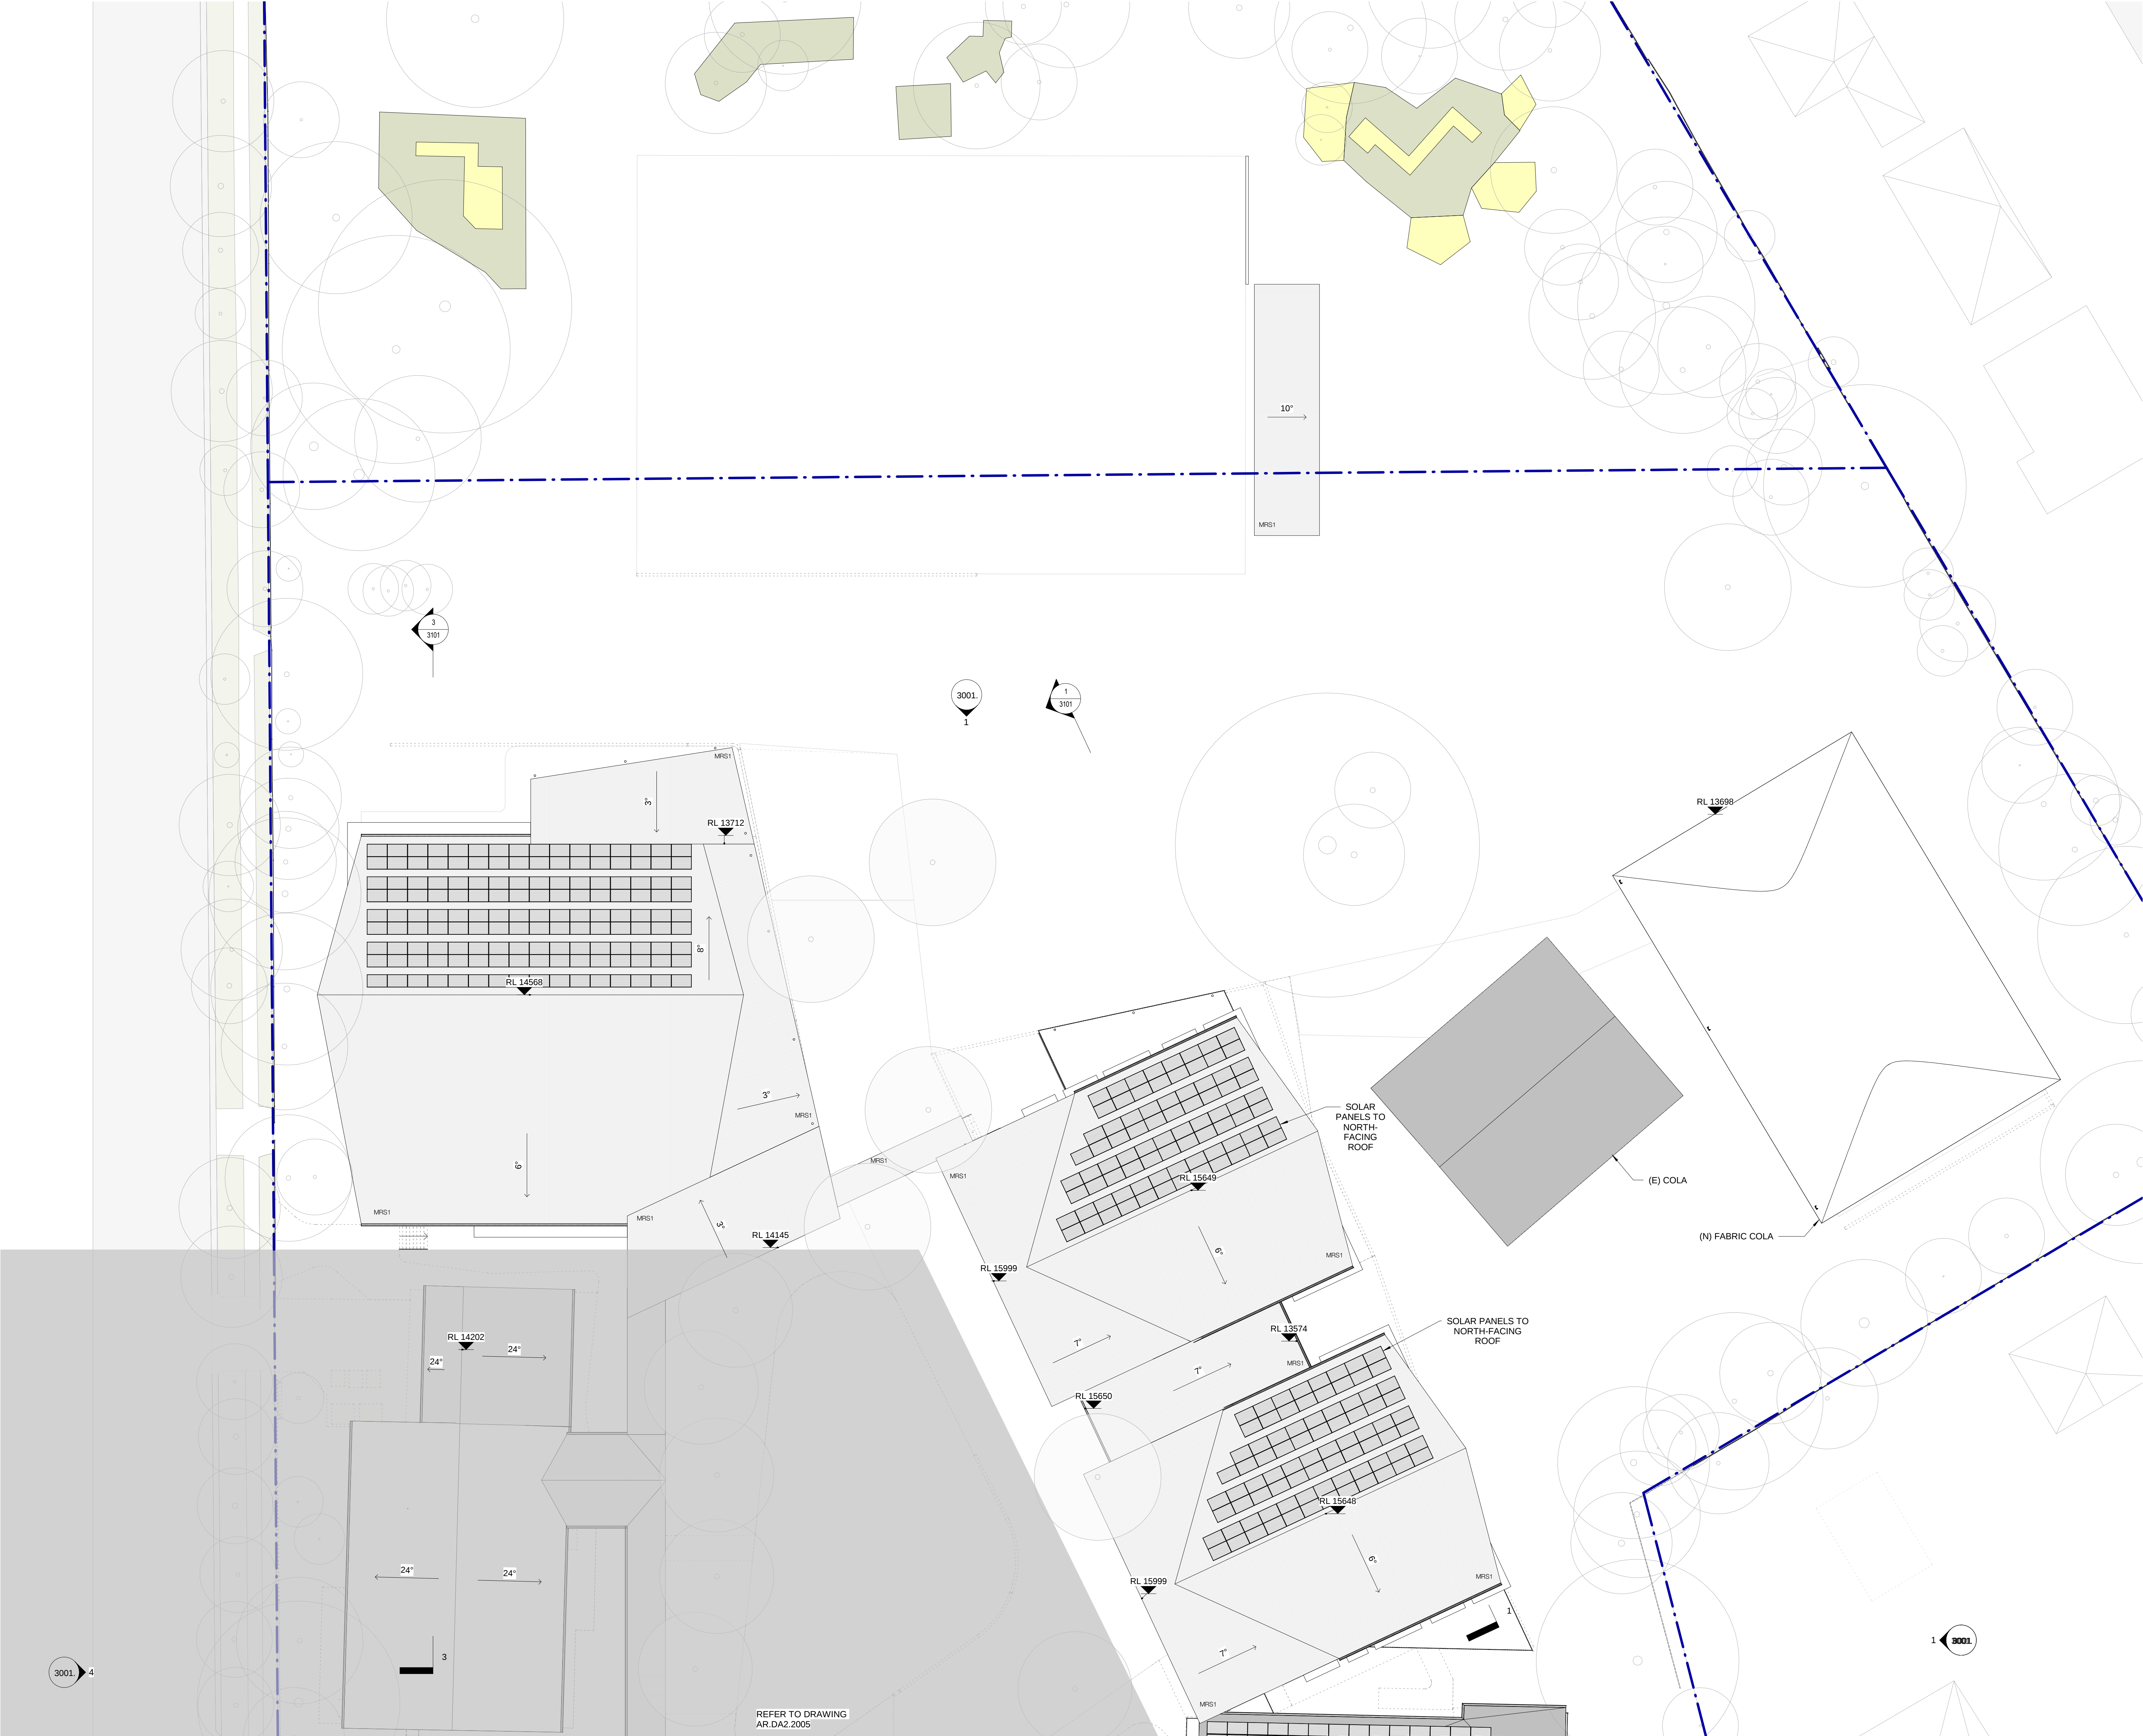

CLIENT
DEPARTMENT OF EDUCATION
T + 61 2 9561 1136
LANDSCAPE CONSULTANT
Context
T + 61 2 8244 8900
STRUCTURAL & CIVIL CONSULTANT
Woolacotts Consulting Engineers Pty Ltd
T + 61 2 8241 9907
GEOTECHNICAL CONSULTANT
J + K Group
T + 61 2 9888 5000
ELECTRICAL & MECHANICAL CONSULTANTS
Shelmerdines Consulting Engineers
T + 61 2 9436 3021
HYDRAULIC CONSULTANT
AJ Whipps Consulting Group
T + 61 2 8923 8444
ACOUSTIC CONSULTANT
Wilkinson Murray
T + 61 2 9437 4611
NCC/BCA & ACCESS CONSULTANT
Design Confidence
T + 61 2 8399 3707
TRAFFIC CONSULTANT
Traffic
T + 61 2 8324 8700

NSW Nominated Architects: Robert Denton Reg. No. 5782, Alex Kibble Reg. No. 6015					
Do not scale drawings. Verify all dimensions on site. Notify architect of all discrepancies					
Rev	Date	Description	Checked	Auth.	
A	04.05.18	RTS	RW	AH	

NOT FOR CONSTRUCTION

Project
CURL CURL NORTH PUBLIC
SCHOOL

Drawing Title
(N) ROOF PLAN NORTH

Proj. Dir	Proj. Arch	Drawn
AK	AH	Author
Job No.	Date	Scale
161029	Aug 17	1 : 200 @ B1

Drawing No.	Revision
AR.DA2.2006	A

Tanner Kibble Denton Architects Pty Ltd
PO Box 660 Darlinghurst NSW 1300 Australia
Level 1, 19 Foster Street, Surry Hills NSW 2010 Australia
T +61 2 9281 4399
F +61 2 9281 4337
www.tkda.com.au

