


1 SOUTH ELEVATION  
1:200



2 (N) ABBOTT ROAD SIGNAGE  
1 : 50

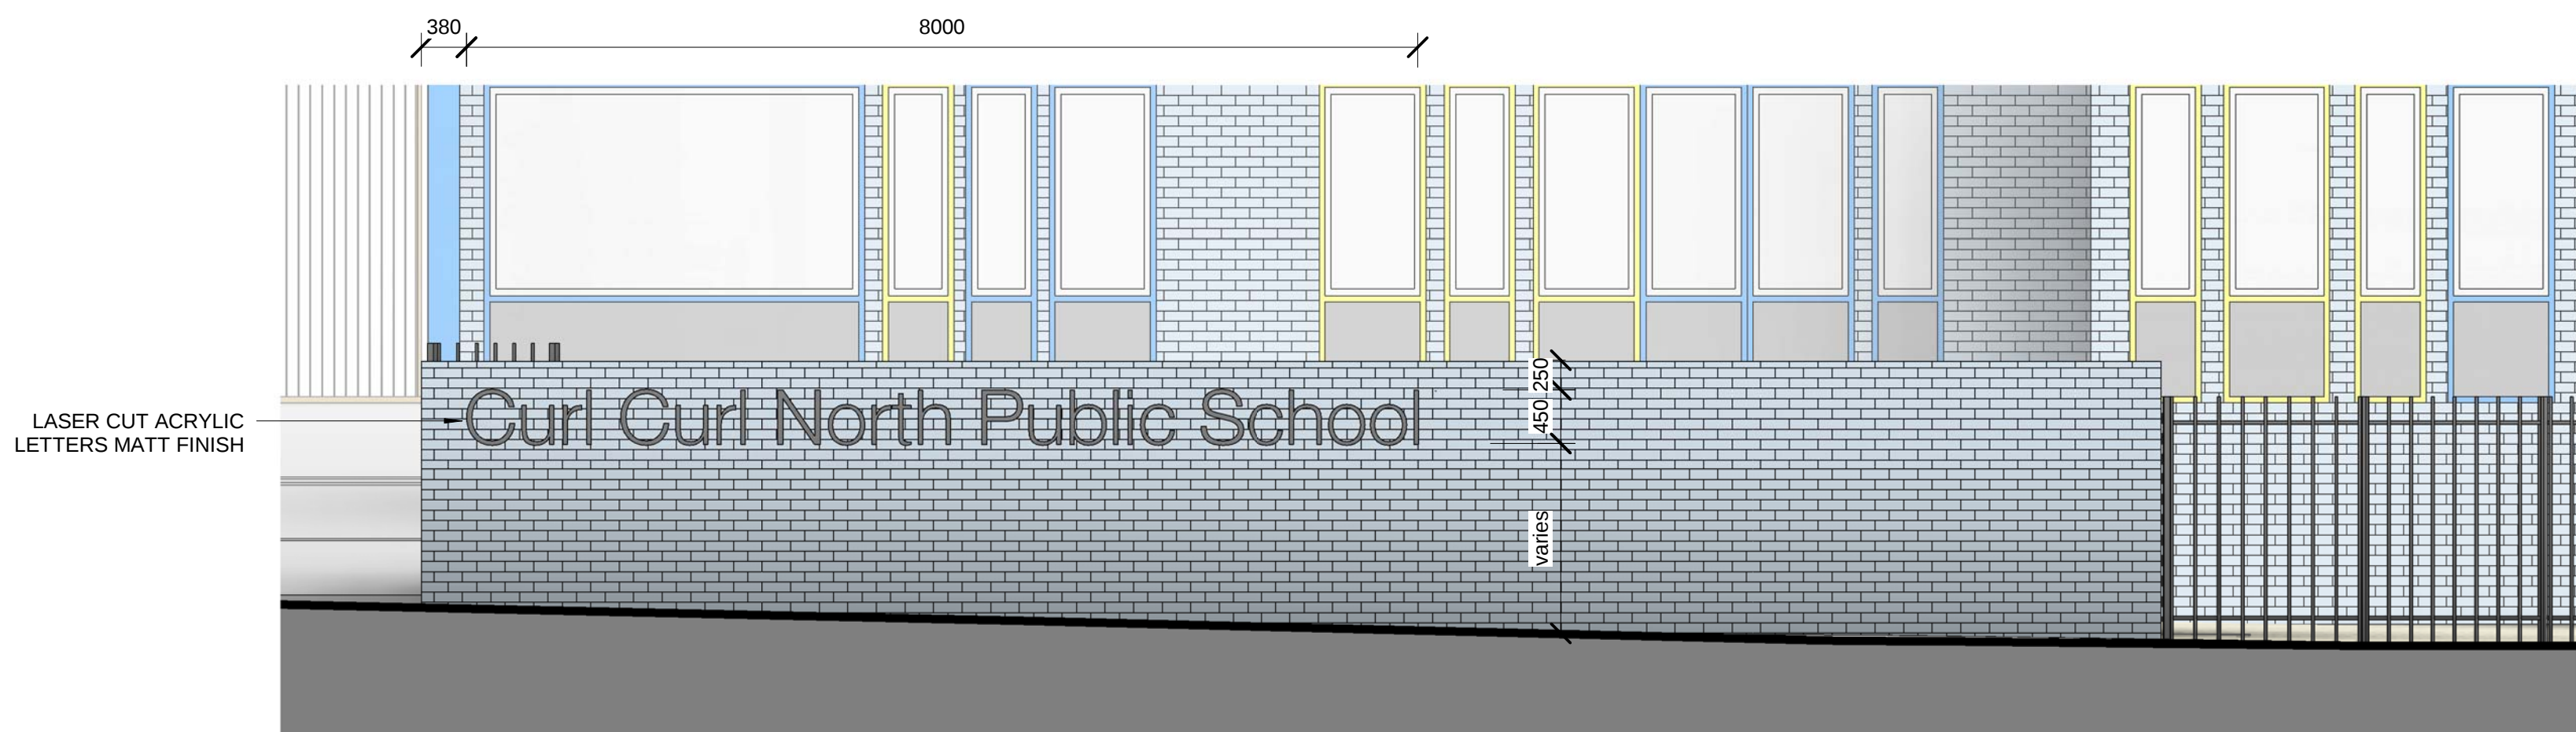


MRS1  
METAL ROOF SHEET



FC  
PREFINISHED FIBRE CEMENT SHEET



BK 1  
BRICKWORK

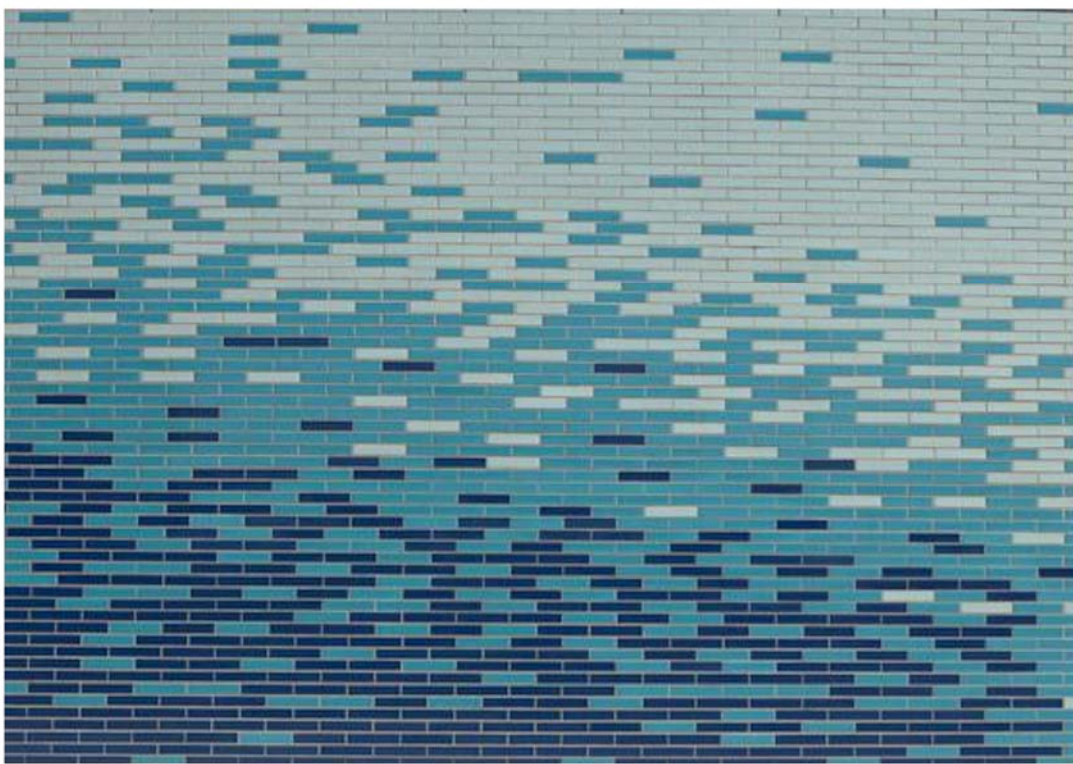

BK 2  
GLAZED COLOURED BRICK



AW1  
ALUMINIUM WINDOW



AW2  
COLOURED CLADDING OVER FRAME



FN  
METAL PALISADE FENCE

NSW Nominated Architects: Robert Denton Reg. No. 5782, Alex Kibble Reg. No. 6015  
Do not scale drawings. Verify all dimensions on site. Notify architect of all discrepancies

| Rev | Date    | Description                   | Checked | Auth. |
|-----|---------|-------------------------------|---------|-------|
| P4  | 17.8.4  | DA - Final SSDA Submission    | AH      | AK    |
| P3  | 17.6.28 | DA - DA Set Review            | AH      | AK    |
| P2  | 17.5.18 | DA - DA Set                   | AH      | AK    |
| P1  | 17.5.04 | SK - Sketch - Coordination 03 | AH      | AK    |

## NOT FOR CONSTRUCTION

Project  
CURL CURL NORTH PUBLIC  
SCHOOL

Drawing Title  
EXTERNAL MATERIALS

|             |            |                   |  |
|-------------|------------|-------------------|--|
| Proj. Dir   | Proj. Arch | Drawn             |  |
| AK          | AH         | Author            |  |
| Job No.     | Date       | Scale             |  |
| 161029      | Aug 17     | As indicated @ B1 |  |
| Drawing No. | Revision   |                   |  |
| AR-DA 7101  | P4         |                   |  |

Tanner Kibble Denton Architects Pty Ltd  
PO Box 660 Darlinghurst NSW 1300 Australia  
Level 1, 19 Foster Street, Surry Hills NSW 2010 Australia  
T +61 2 9281 4399  
F +61 2 9281 4337  
www.tkda.com.au