


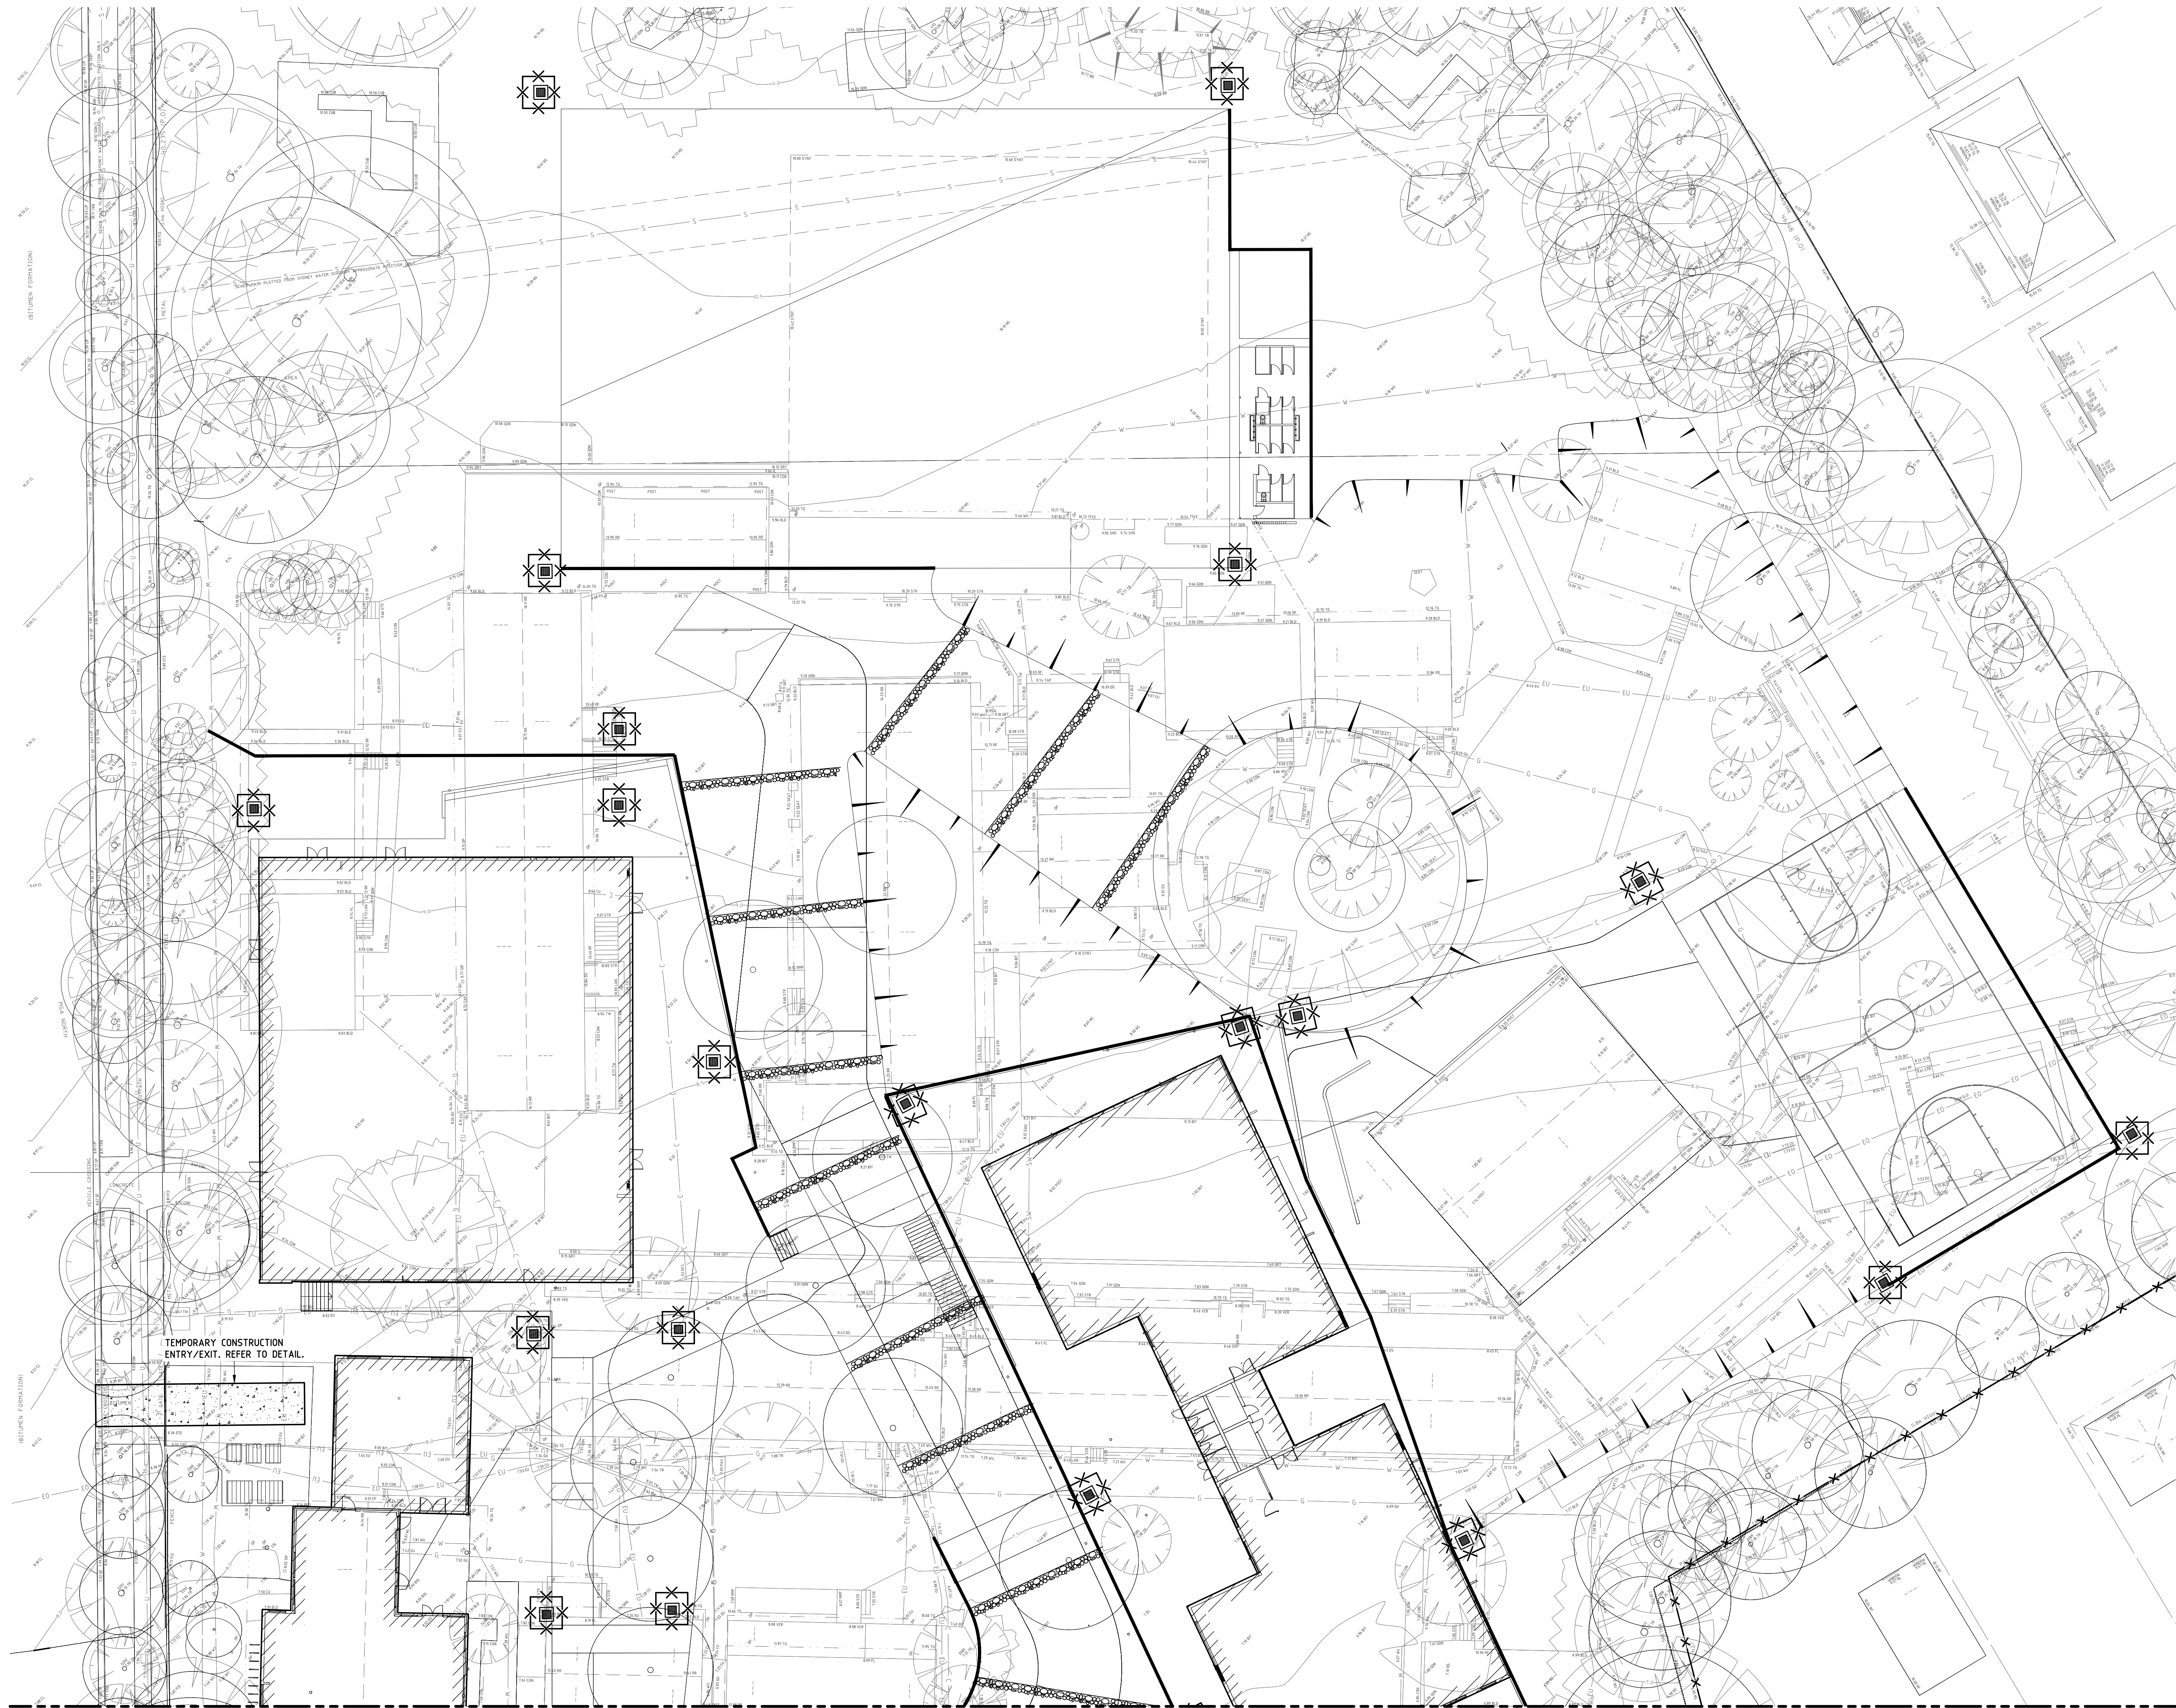

LEGEND


- TEMPORARY SITE ENTRY/EXIT
- SILT FENCE
- SILT TRAP
- ROCK CHECK DAM

EROSION CONTROL NOTES

- E1 INSTALL SILT FENCES ON LOW SIDE OF SITE AND AS REQUIRED BY LOCAL COUNCIL PRIOR TO COMMENCEMENT OF TOPSOIL STRIPPING.
- E2 INSTALL DRAINAGE SYSTEM AND SILT FENCES AROUND PITS AS SOON AS PRACTICABLE.
- E3 REINSTATE GRASS COVER AS SOON AS PRACTICABLE.

FOR CONTINUATION REFER DRAWING ES2

No.	Date	Description	Ver.	Appr.

 

Architect
TKD
LEVEL 1, 19 FOSTER STREET
SURRY HILLS, NSW, 2010

Woolacotts.
CONSULTING ENGINEERS
T +61 2 8203 1800 | www.woolacotts.com.au
Ground Floor, 12a Brown Street, Chatswood, NSW 2067
This drawing is copyright and all rights reserved. Reproduction or copying without written permission of Woolacotts Consulting Engineers Pty Ltd.

CURL CURL NORTH
PUBLIC SCHOOL
EROSION AND SEDIMENT
CONTROL PLAN SHEET 1

Date MAY 2018
Scale @ B1 1:200
Job number 16-258

Approved S.D.C 02.05.18
Verified A.P 02.05.18
Drawing number ES1

Prepared J.K 02.05.18
Amendment


FOR CONTINUATION REFER DRAWING ES1

LEGEND


- TEMPORARY SITE ENTRY/EXIT
- SILT FENCE
- SILT TRAP
- ROCK CHECK DAM

EROSION CONTROL NOTES


- E1 INSTALL SILT FENCES ON LOW SIDE OF SITE AND AS REQUIRED BY LOCAL COUNCIL PRIOR TO COMMENCEMENT OF TOPSOIL STRIPPING.
- E2 INSTALL DRAINAGE SYSTEM AND SILT FENCES AROUND PITS AS SOON AS PRACTICABLE.
- E3 REINSTATE GRASS COVER AS SOON AS PRACTICABLE.

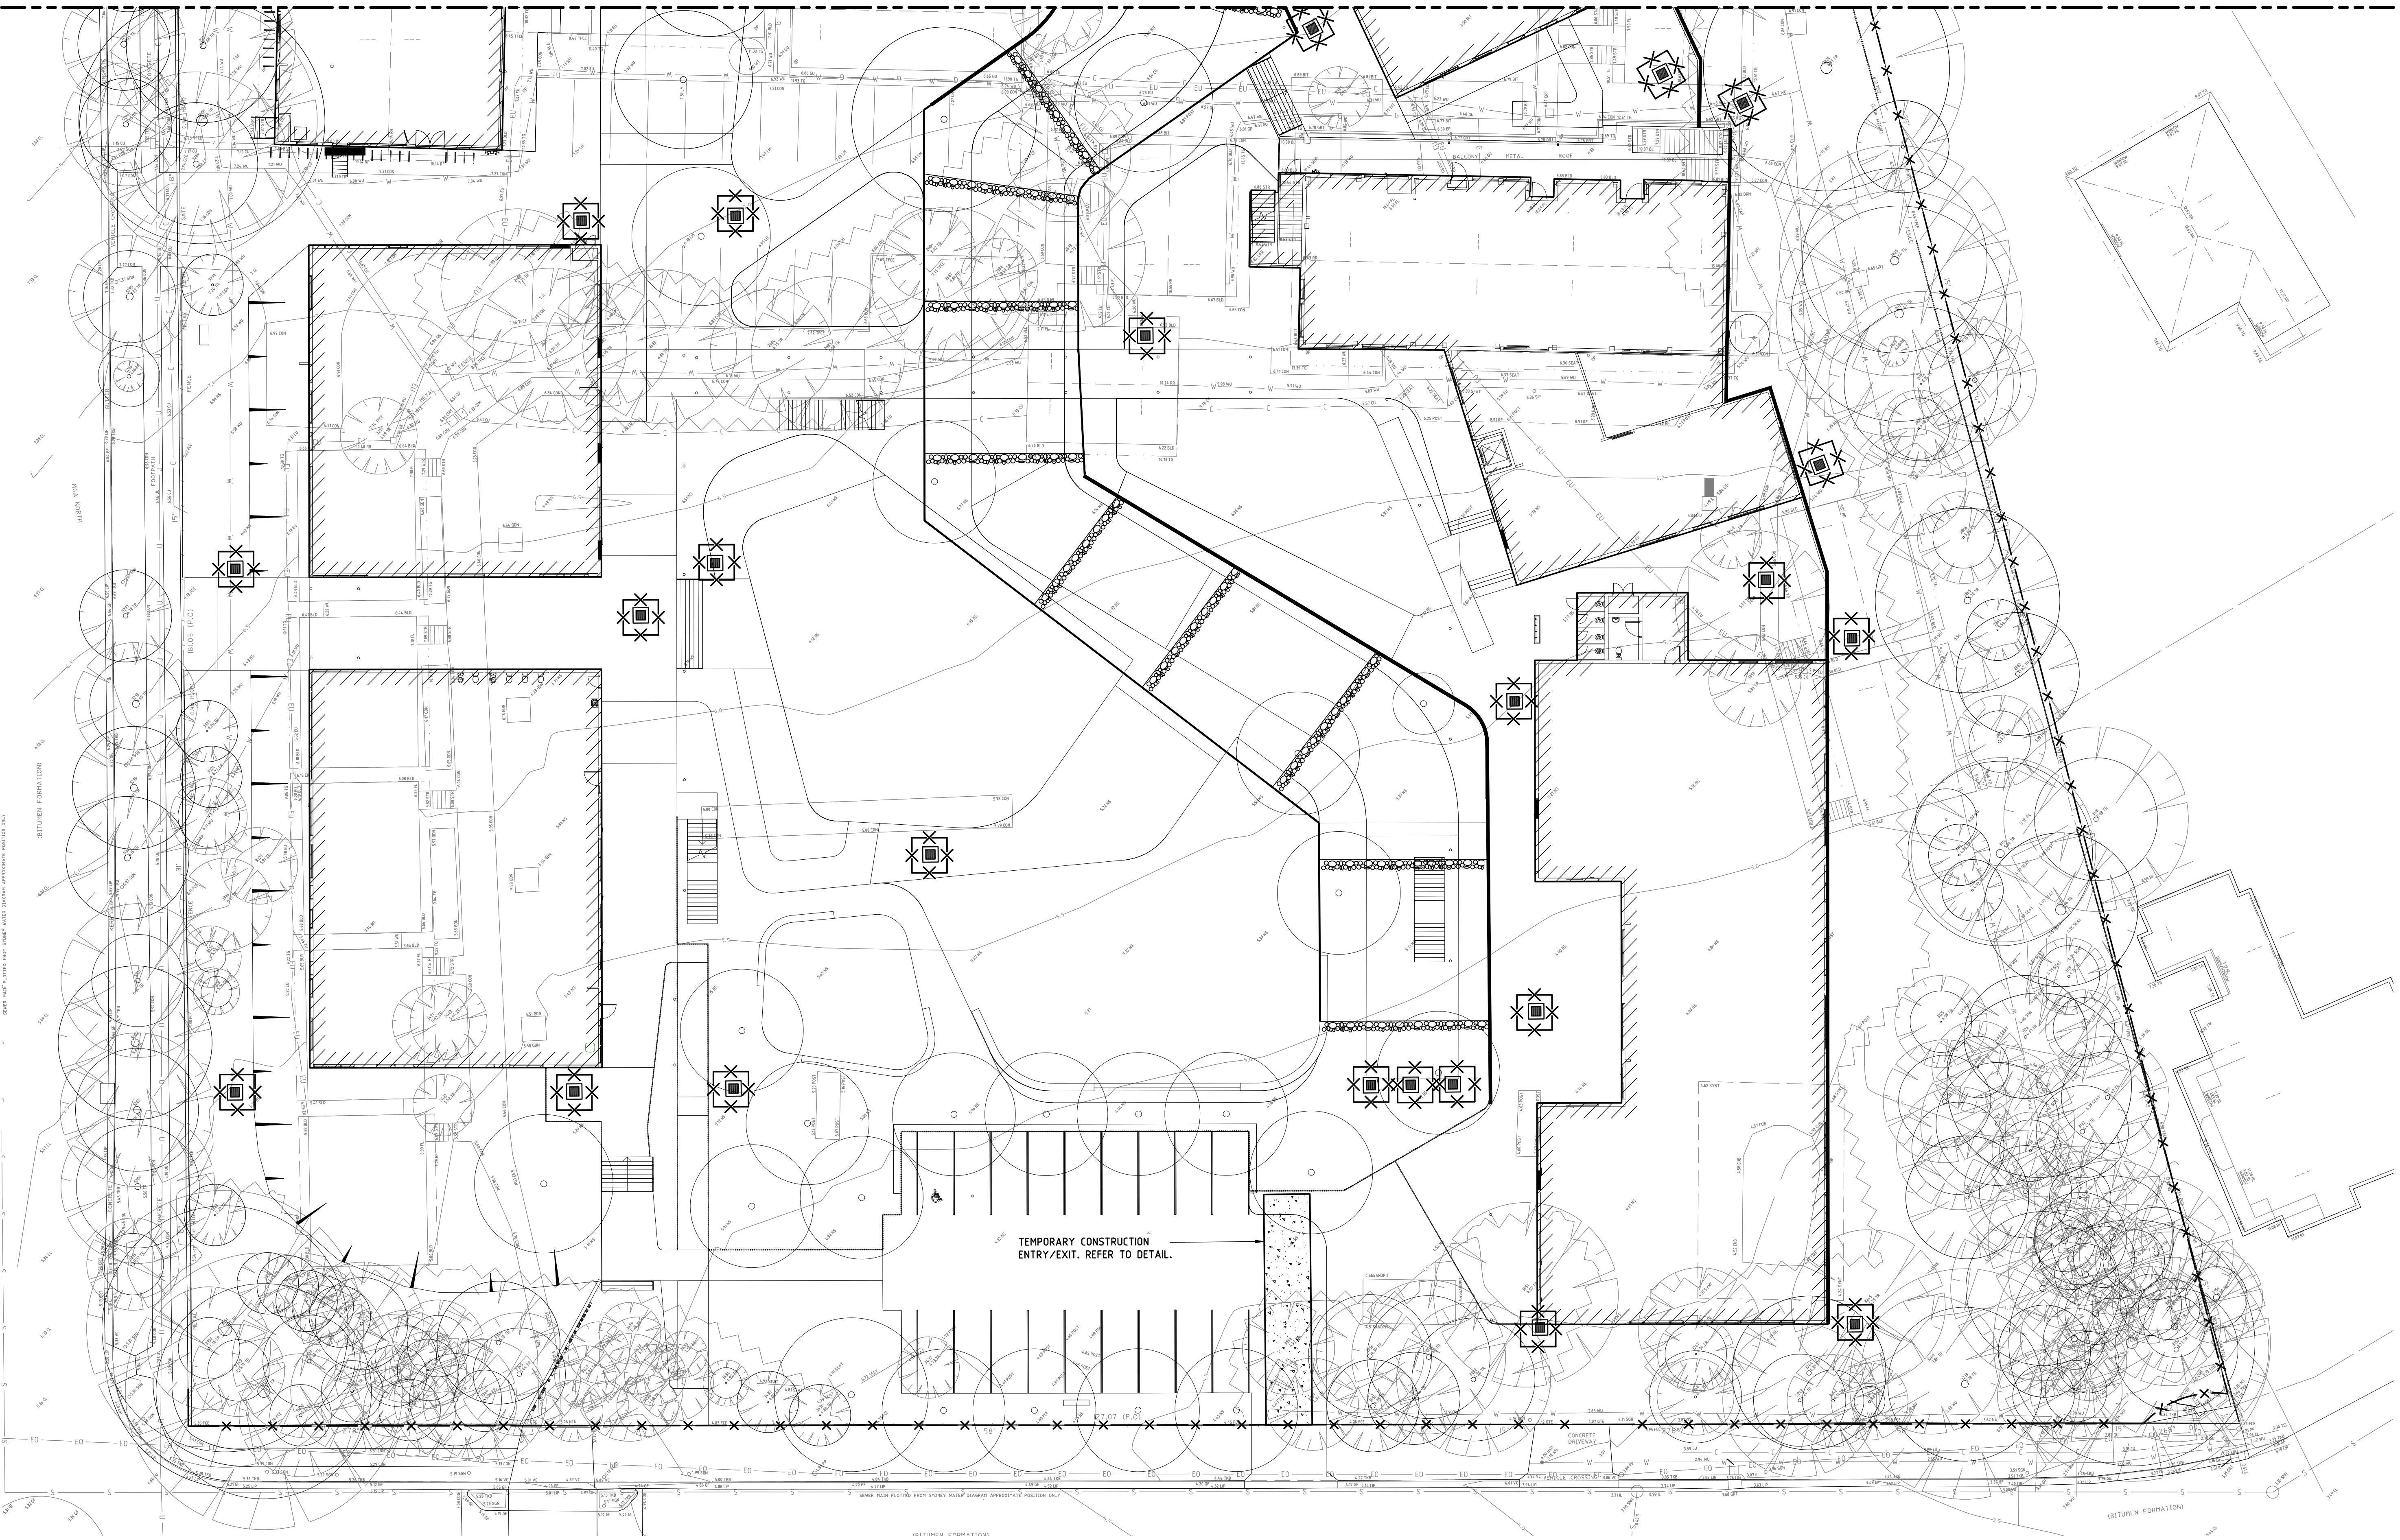


TEMPORARY CONSTRUCTION
ENTRY/EXIT. REFER TO DETAIL.

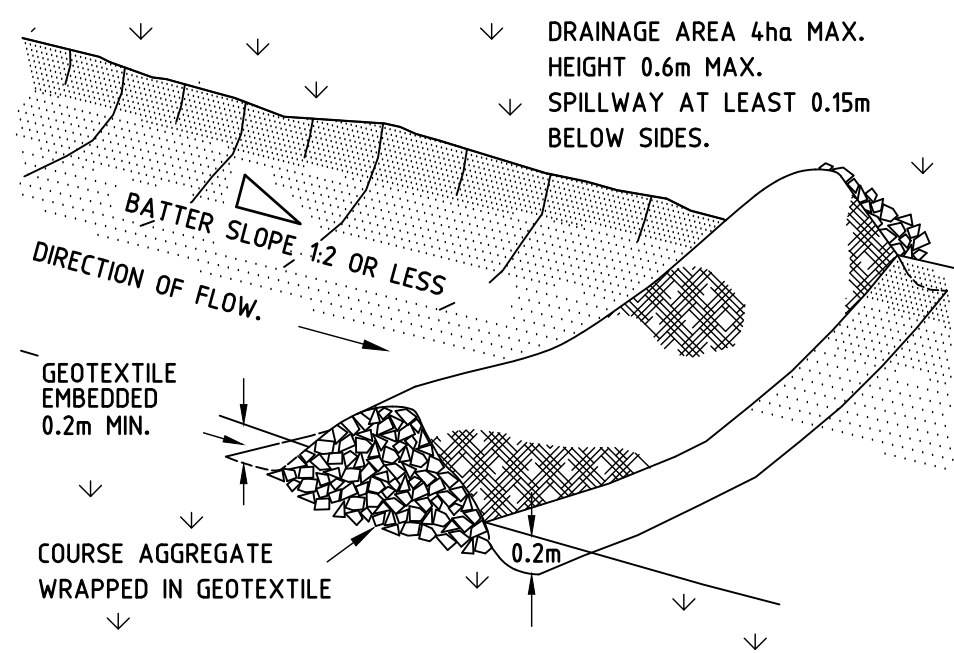


ROCK CHECK DAM DETAIL

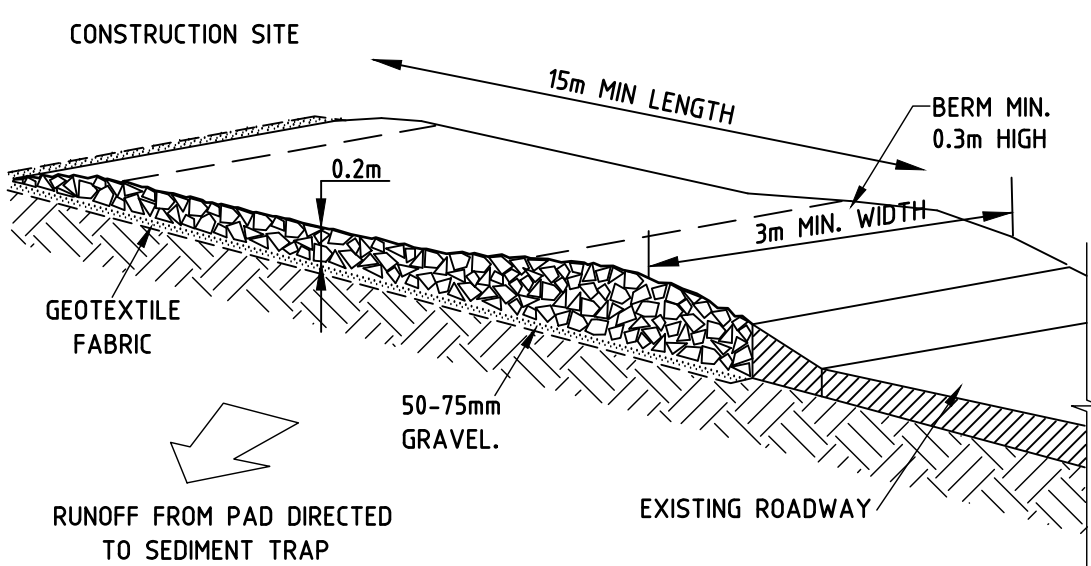

TEMPORARY CONSTRUCTION ENTRY/EXIT
TO BE PROVIDED WHERE CONSTRUCTION VEHICLES
LEAVE SITE.

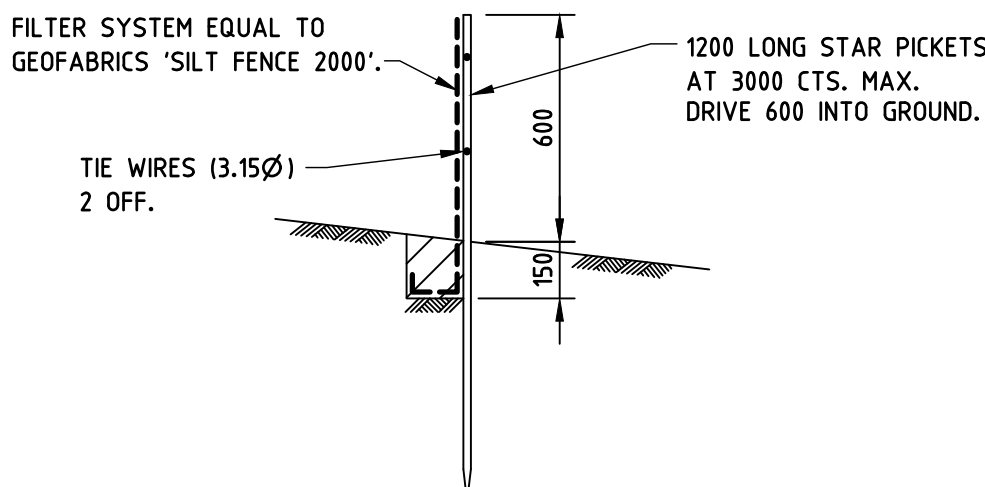

SILT FENCE DETAIL
TO BE PLACED AROUND LOW SIDE OF WORKS AND
AS REQUIRED TO PREVENT SOIL WASHING OFF SITE.

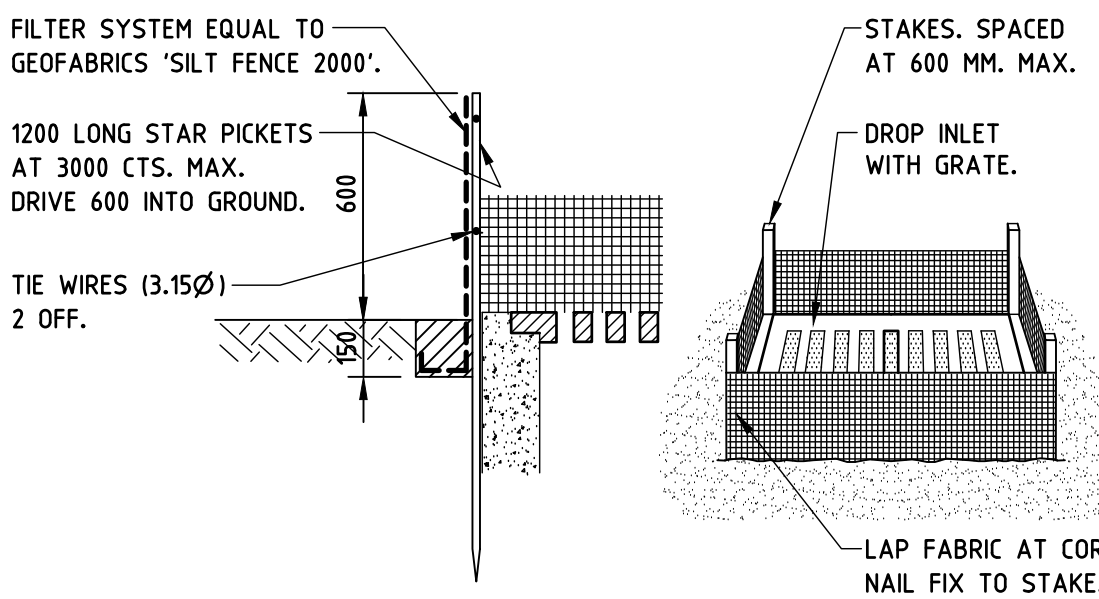

GEOTEXTILE FILTER FABRIC DROP INLET SEDIMENT TRAP

No.	Date	Description	Ver.	Appr.
A	16.05.18	REVISED CAR PARK		



Architect
TKD
LEVEL 1, 19 FOSTER STREET
SURRY HILLS, NSW, 2010

Woolacotts.
CONSULTING ENGINEERS
T +61 2 8203 1800 | www.woolacotts.com.au
Ground Floor, 12a Brown Street, Chatswood, NSW 2067
This drawing is copyright and shall remain the property of Woolacotts Consulting Engineers Pty Ltd.

CURL CURL NORTH
PUBLIC SCHOOL
EROSION AND SEDIMENT
CONTROL PLAN SHEET 2

Date	MAY 2018	Approved	S.D.C 02.05.18	Verified	A.P 02.05.18	Prepared	J.K 02.05.18
Scale @ B1	1:200, 20	Job number	16-258	Drawing number	ES2	Amendment	A