


29/03/2018 10:39:00 AM

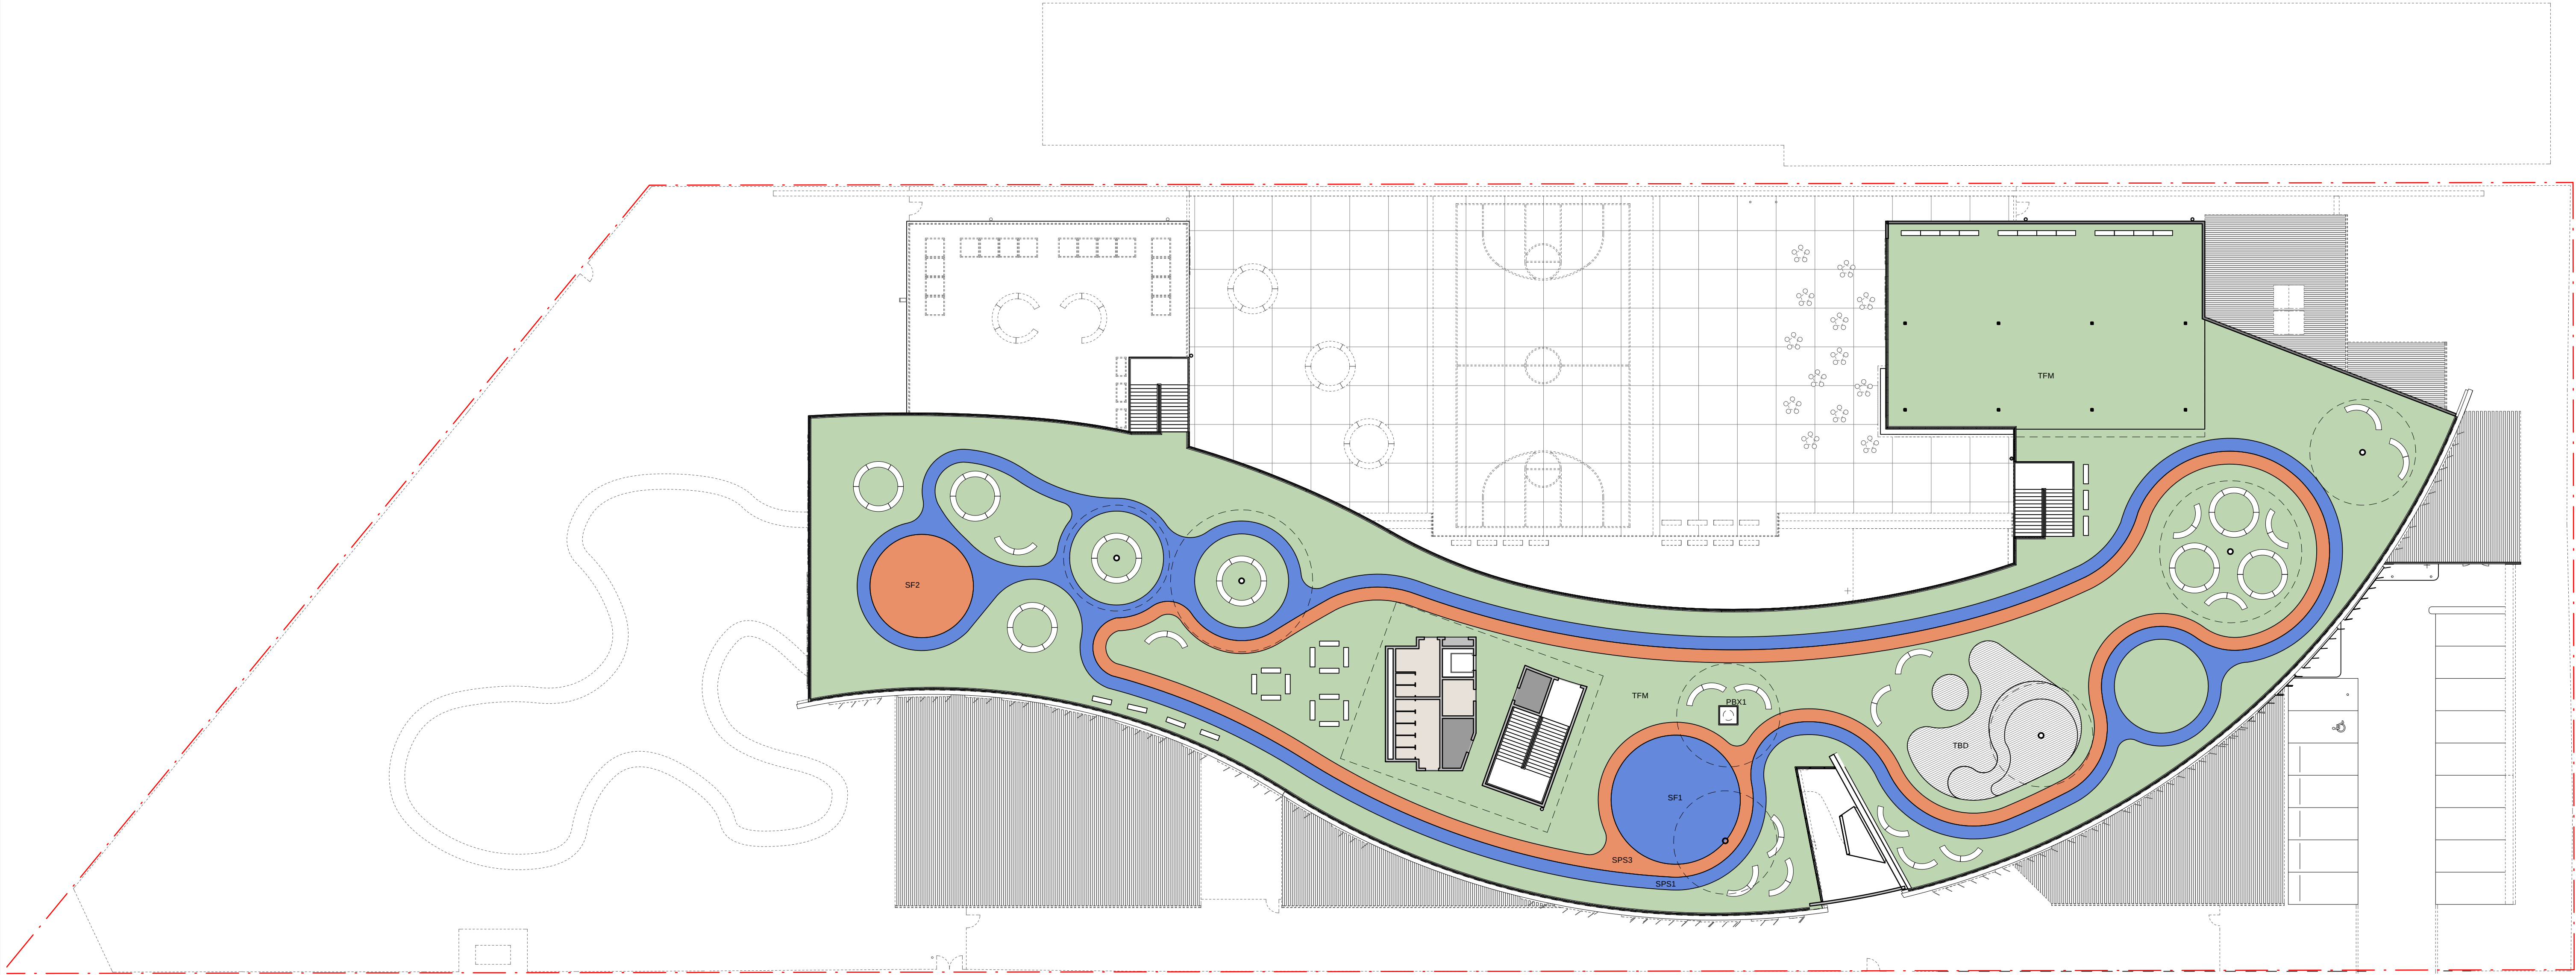

AMMENDMENTS				DESCRIPTION
REV	BY	DATE		
-	CH	28-03-18		ISSUE FOR DA

LEGEND



STRUC. CIVIL & HYD WOOLACOTT'S ENGINEERS T: 02 8341 990 MECH. ELEC. IT, COMMS & S&B CONSULTING T: 02 9437 1000 BCA GROUP DIA T: 02 8355 3160 LANDSCAPE LORNA HARRISON P/L T: 02 9555 1147	PERUMAL PEDAVOLI ARCHITECTS T: 02 9291 0000 WEB: www.pp-a.com.au Nominated Architect: Vince Pedavoli NSW reg No.5045 STATUTORY PLANNER DON FOX PLANNING P/L T: 02 9473 4914
--	---

PERUMAL
PEDAVOLI
ARCHITECTS

PENSHURST PUBLIC SCHOOL
18 Arcadia Street, Penhurst

DRAWING NAME
SITE PLAN - LEVEL 3
ROOFTOP PLAY

PROJECT
NORTH

0 2500 5000 7500 10000 12500

SCALE 1: 250 @ A1

DRAWN	CHECKED	VERIFIED	DATE
CH	DW	-	28-03-18
DRAWING NUMBER		REVISION	
PROJECT CODE		DISCIPLINE	PHASE
3199-ARC-DA_00_005		SERIES NUMBER	REVISION

ISSUE FOR DA