


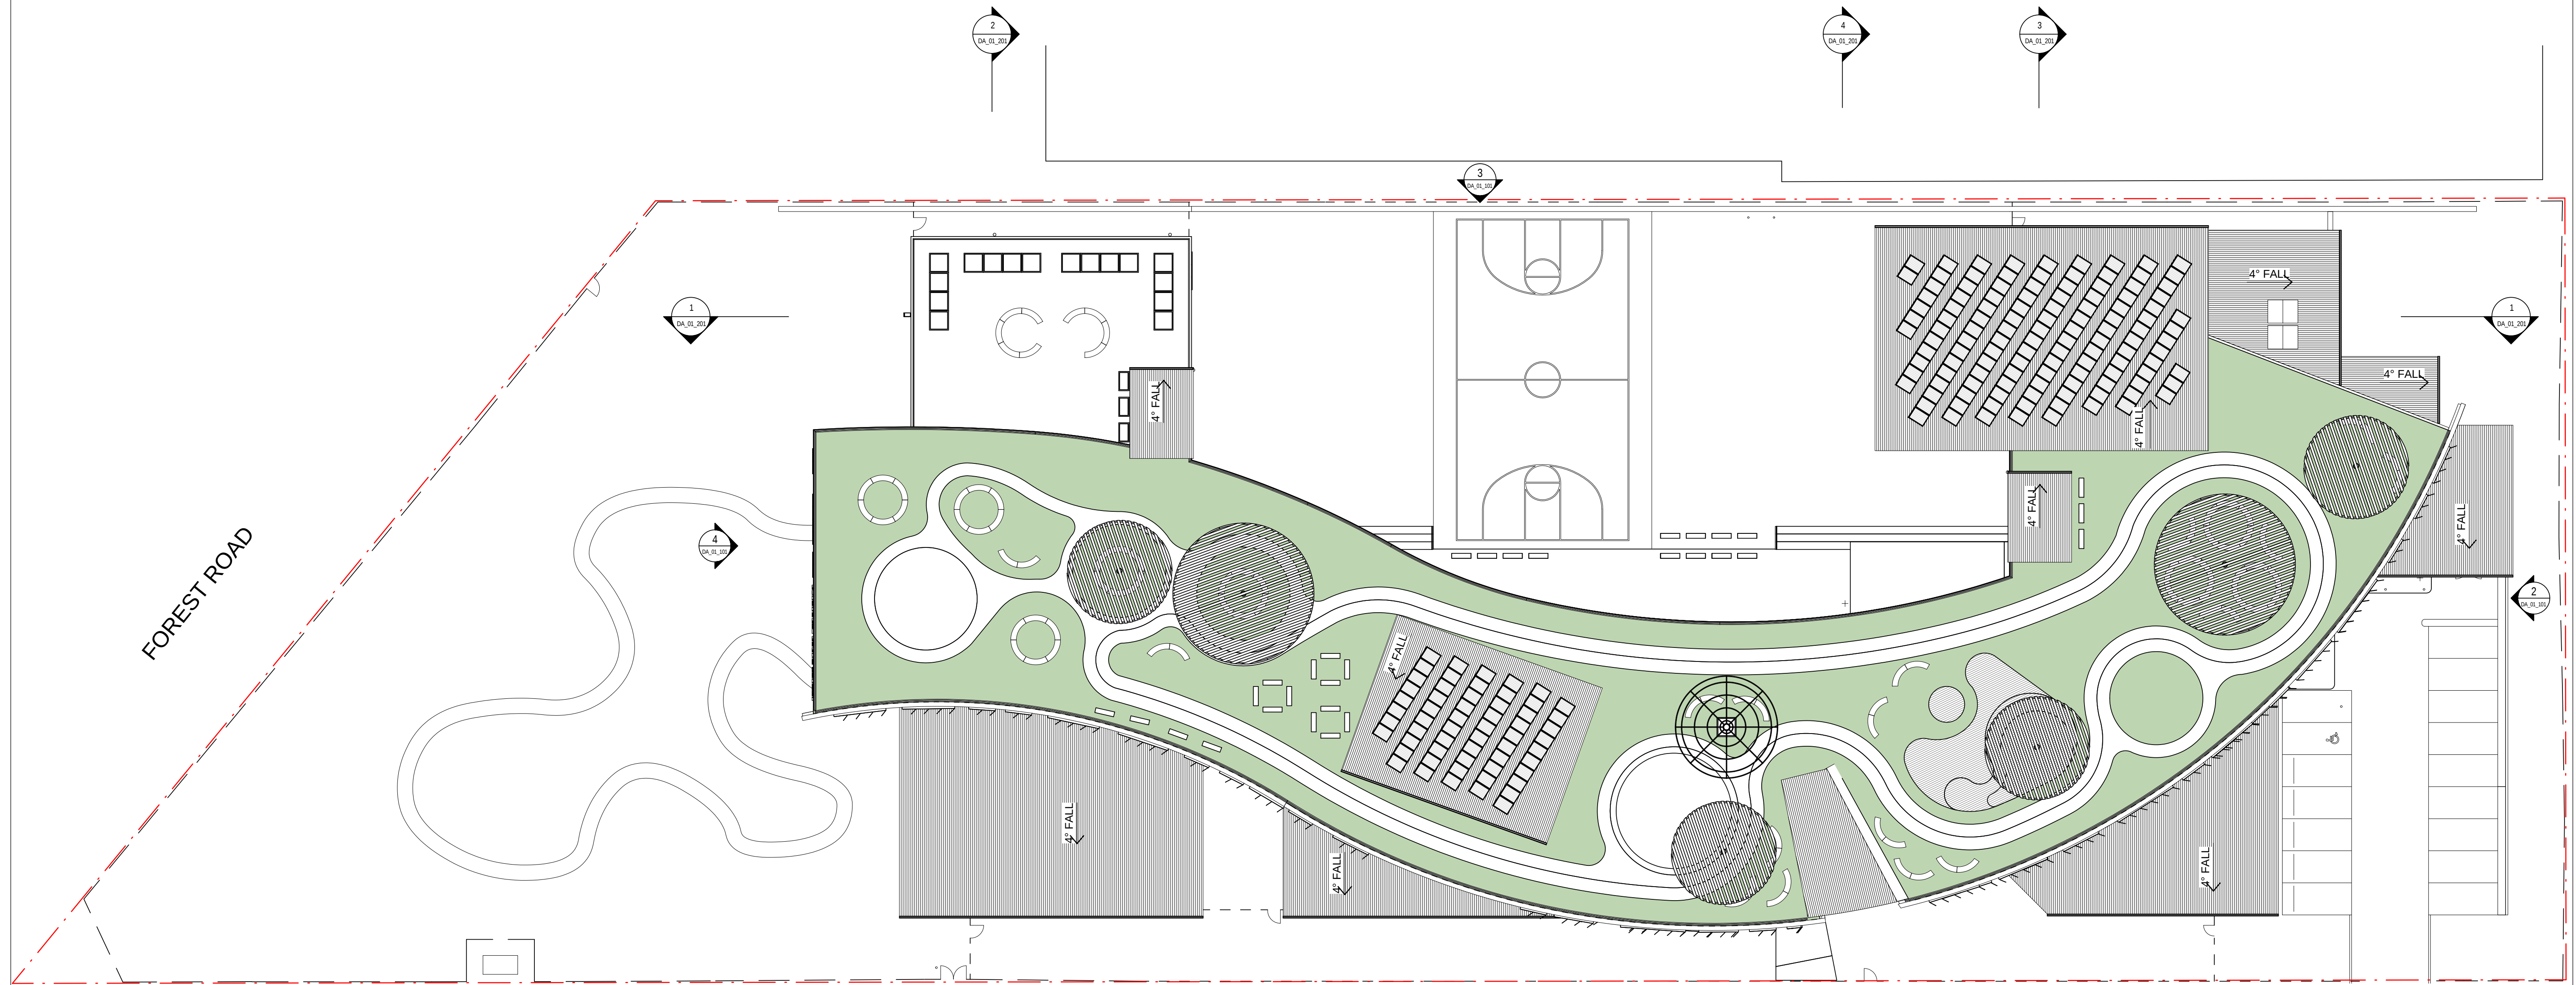

LEGEND



DRAWING NAME

SITE ROOF PLAN

