


29/03/2018 10:43:09 AM

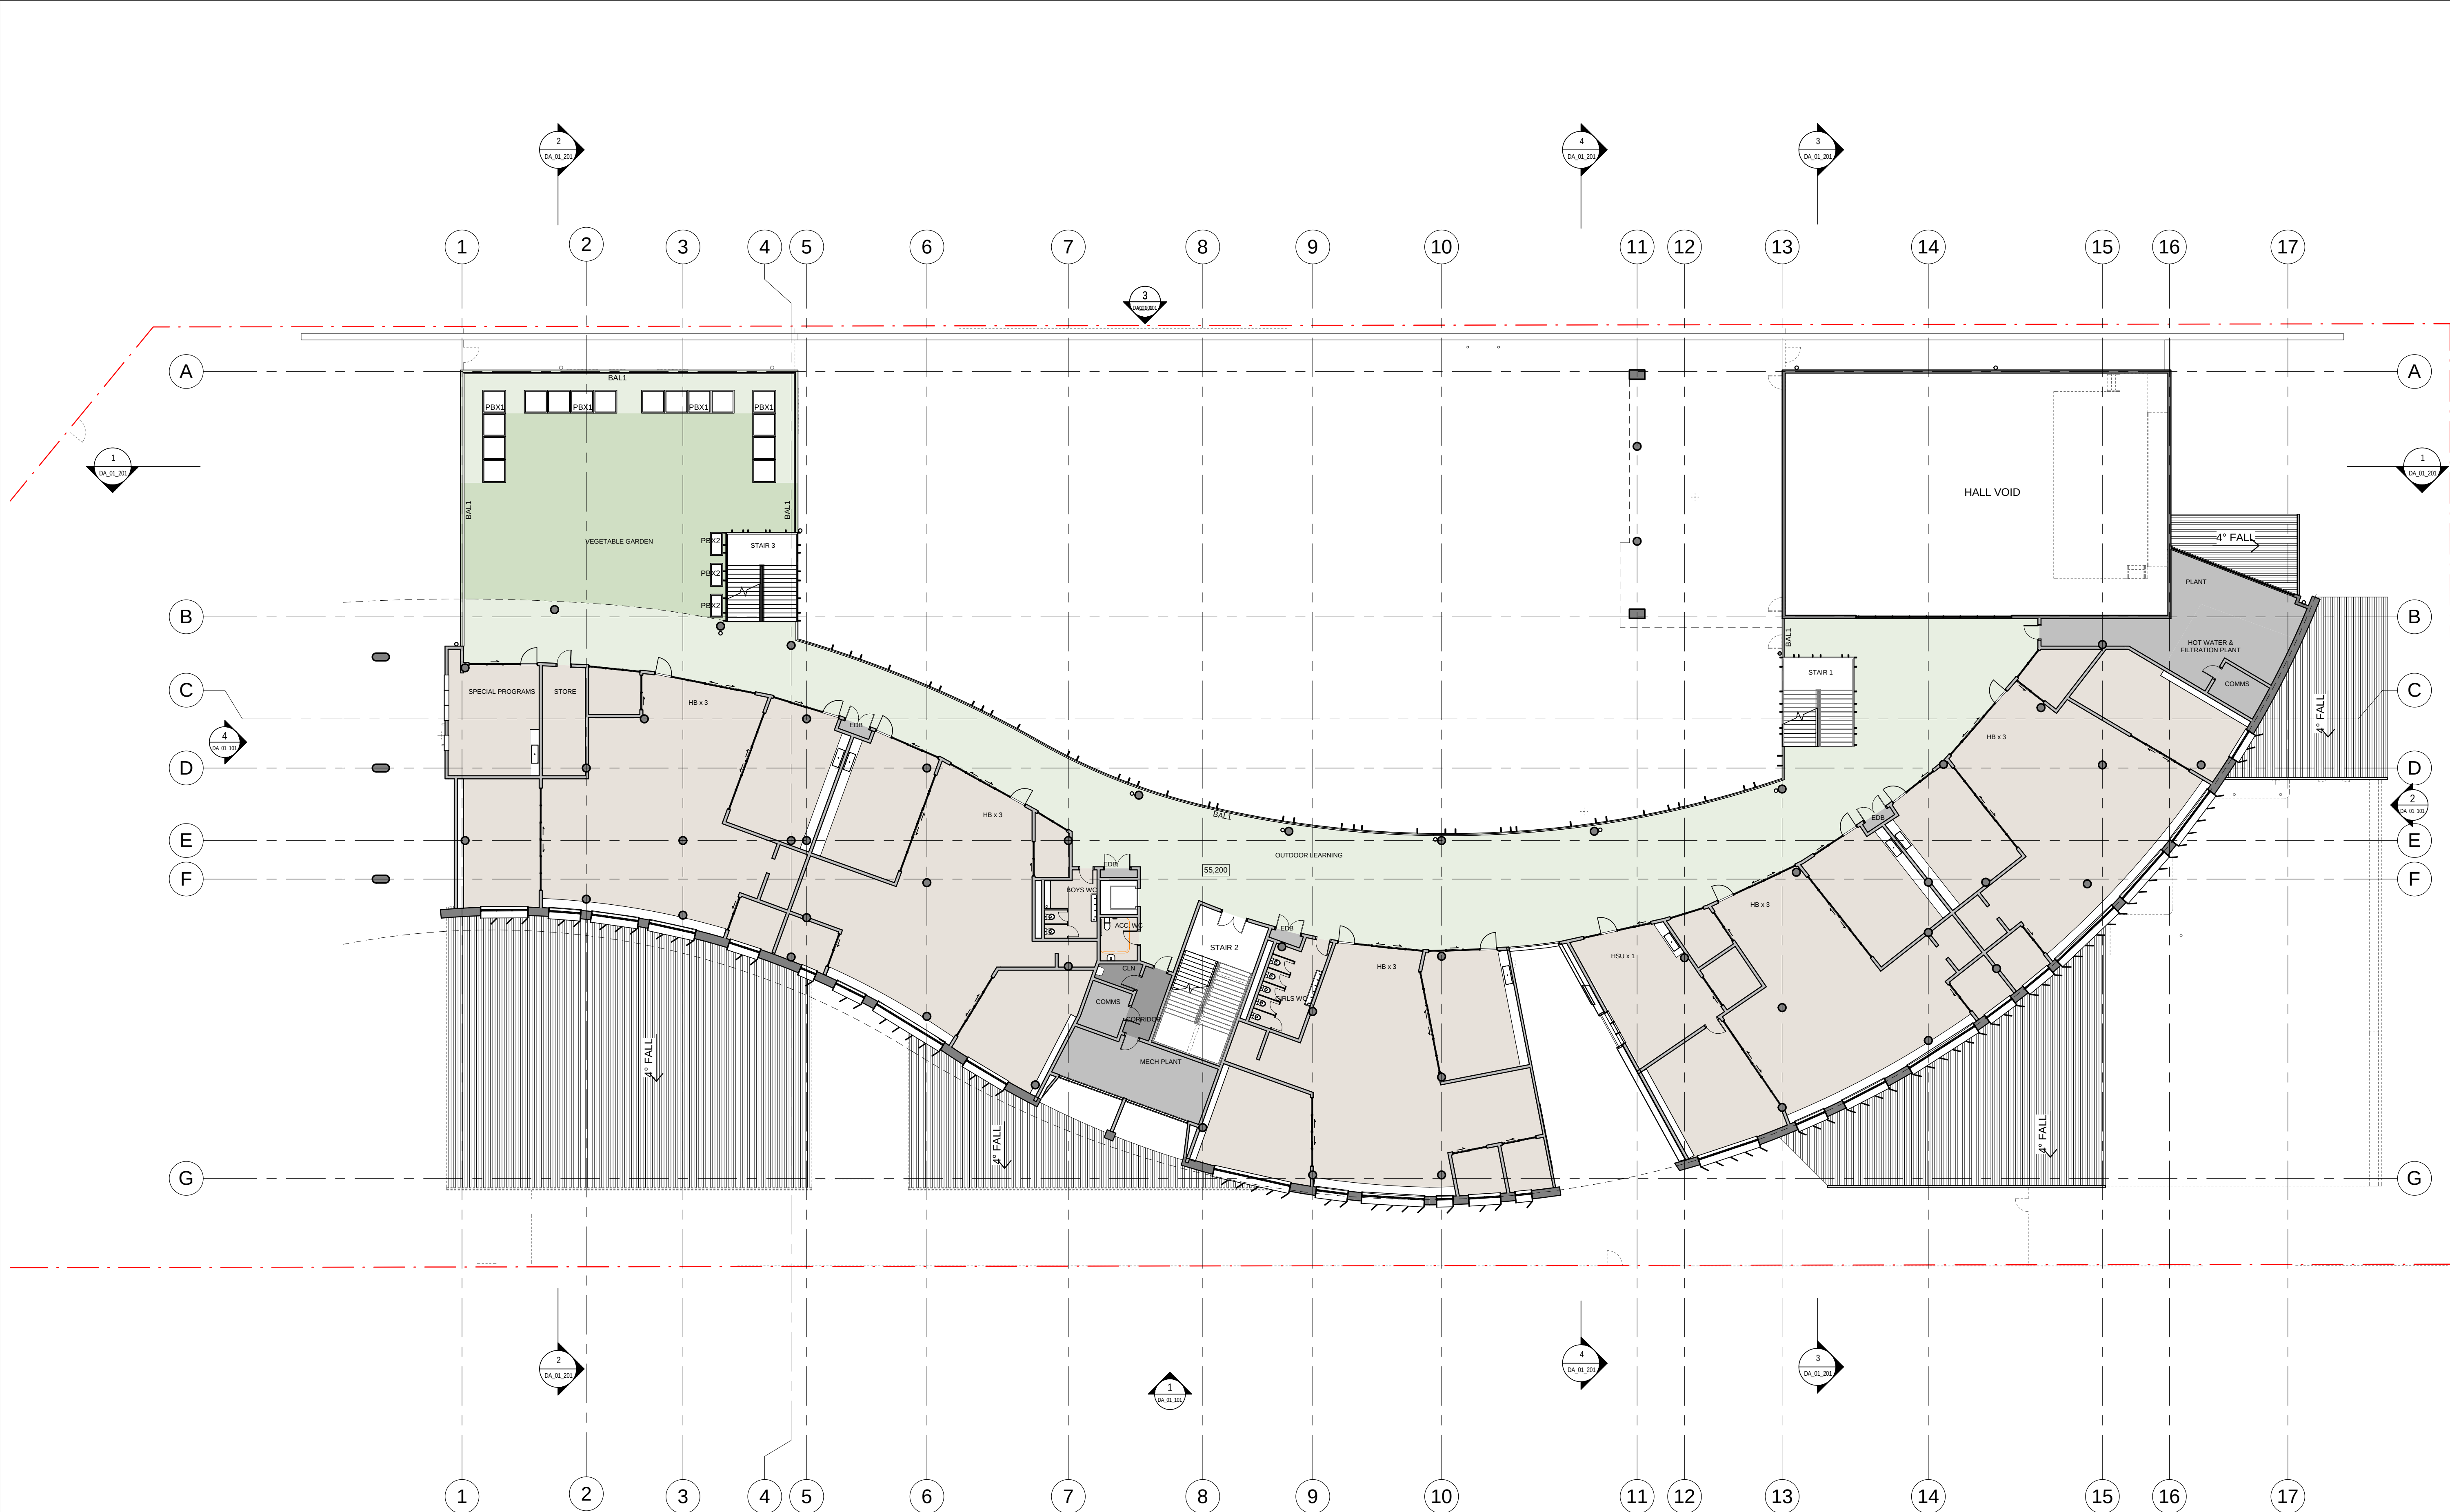

AMMENDMENTS				DESCRIPTION
REV	BY	DATE		
1	CH	28-03-18	ISSUE FOR DA	

LEGEND



STRUC. CIVIL & HYD
WOOLACOTT'S ENGINEERS
T: 02 8341 990
MECH. ELEC. IT, COMMS &
SHE CONSULTING
T: 02 9437 1000
BCA
GROUP DLA
T: 02 8355 3160
LANDSCAPE
LORNA HARRISON P/L
T: 02 9555 1147

PERUMAL PEDAVOLI
ARCHITECTS
T: 02 9291 0000
WEB: www.pp-a.com.au
Nominated Architect:
Vince Pedavoli NSW reg No.5045

STATUTORY PLANNER
DON FOX PLANNING P/L
T: 02 9473 4914

**PERUMAL
PEDAVOLI**
ARCHITECTS

PENSHURST PUBLIC SCHOOL
18 Arcadia Street, Penshurst

DRAWING NAME
FLOOR PLAN - LEVEL 1

	PROJECT NORTH		0 2000 4000 6000 8000 10000		SCALE 1 : 200 @ A1	
	DRAWN		CHECKED	VERIFIED		DATE
	CH		DW	-		28-03-18
	DRAWING NUMBER		REVISION			
	PROJECT CODE		DISCIPLINE	PHASE		SERIES NUMBER
	3199-ARC-DA_01_011		-			

ISSUE FOR DA