


29/03/2018 10:44:49 AM

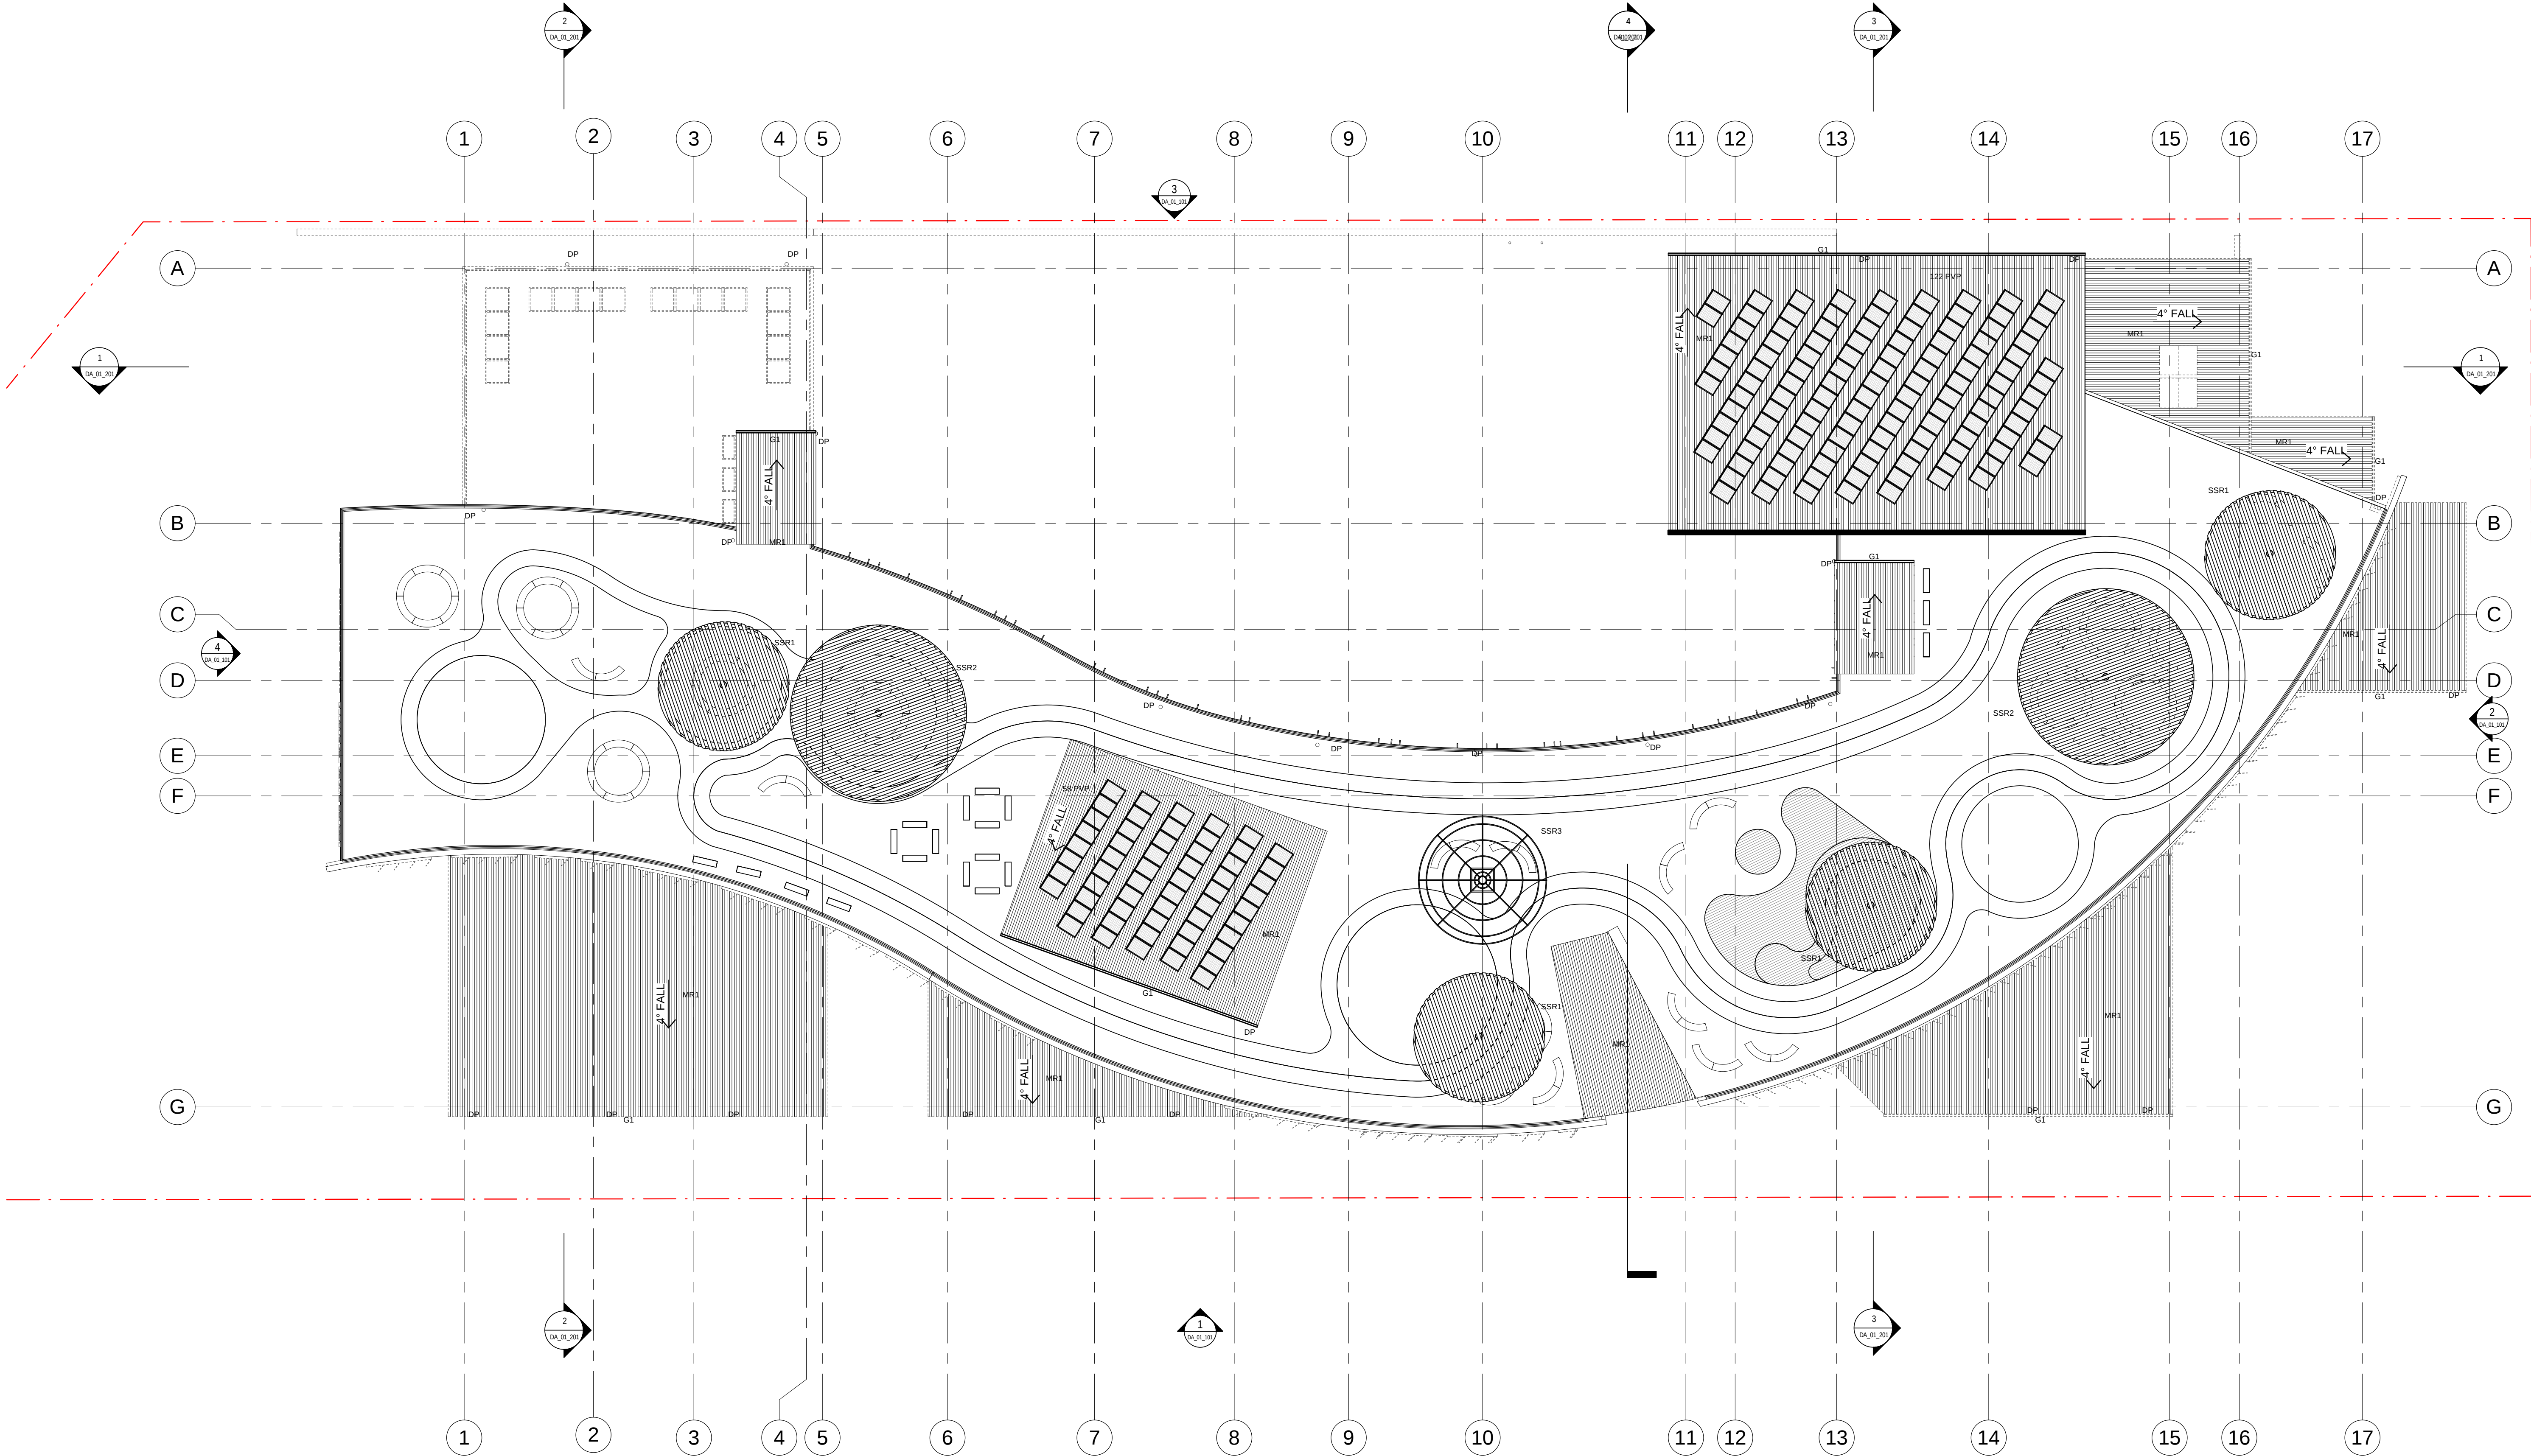

| AMMENDMENTS |    |          |              | DESCRIPTION |
|-------------|----|----------|--------------|-------------|
| REV         | BY | DATE     |              |             |
| CH          |    | 28-03-18 | ISSUE FOR DA |             |
|             |    |          |              |             |
|             |    |          |              |             |
LEGEND



STRUC. CIVIL & HYD  
WOOLACOTTS ENGINEERS  
T: 02 8341 990  
MECH. ELEC. IT, COMMS &  
SME CONSULTING  
T: 02 9437 1000  
BCA  
GROUP DLA  
T: 02 8355 3160  
LANDSCAPE  
LORNA HARRISON P/L  
T: 02 9555 1147

PERUMAL PEDAVOLI  
ARCHITECTS  
T: 02 9291 0000  
WEB: www.pp-a.com.au  
Nominated Architect:  
Vince Pedavoli NSW reg No.5045

STATUTORY PLANNER  
DON FOX PLANNING P/L  
T: 02 9473 4914

**PERUMAL  
PEDAVOLI**  
ARCHITECTS

**PENSHURST PUBLIC SCHOOL**  
18 Arcadia Street, Penshurst

DRAWING NAME  
**ROOF PLAN**

|                    |  |                             |  |                   |  |
|--------------------|--|-----------------------------|--|-------------------|--|
| PROJECT NORTH      |  | 0 2000 4000 6000 8000 10000 |  | SCALE 1: 200 @ A1 |  |
| DRAWN              |  | CHECKED                     |  | VERIFIED          |  |
| CH                 |  | DW                          |  | -                 |  |
| DRAWING NUMBER     |  | DISCIPLINE                  |  | PHASE             |  |
| PROJECT CODE       |  | DISCIPLINE                  |  | SERIES NUMBER     |  |
| 3199-ARC-DA_01_020 |  | -                           |  | REVISION          |  |
| DATE               |  | 28-03-18                    |  | REVISION          |  |

ISSUE FOR DA