

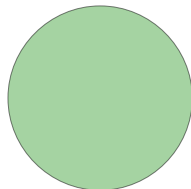


PLOT DATE 18/10/19

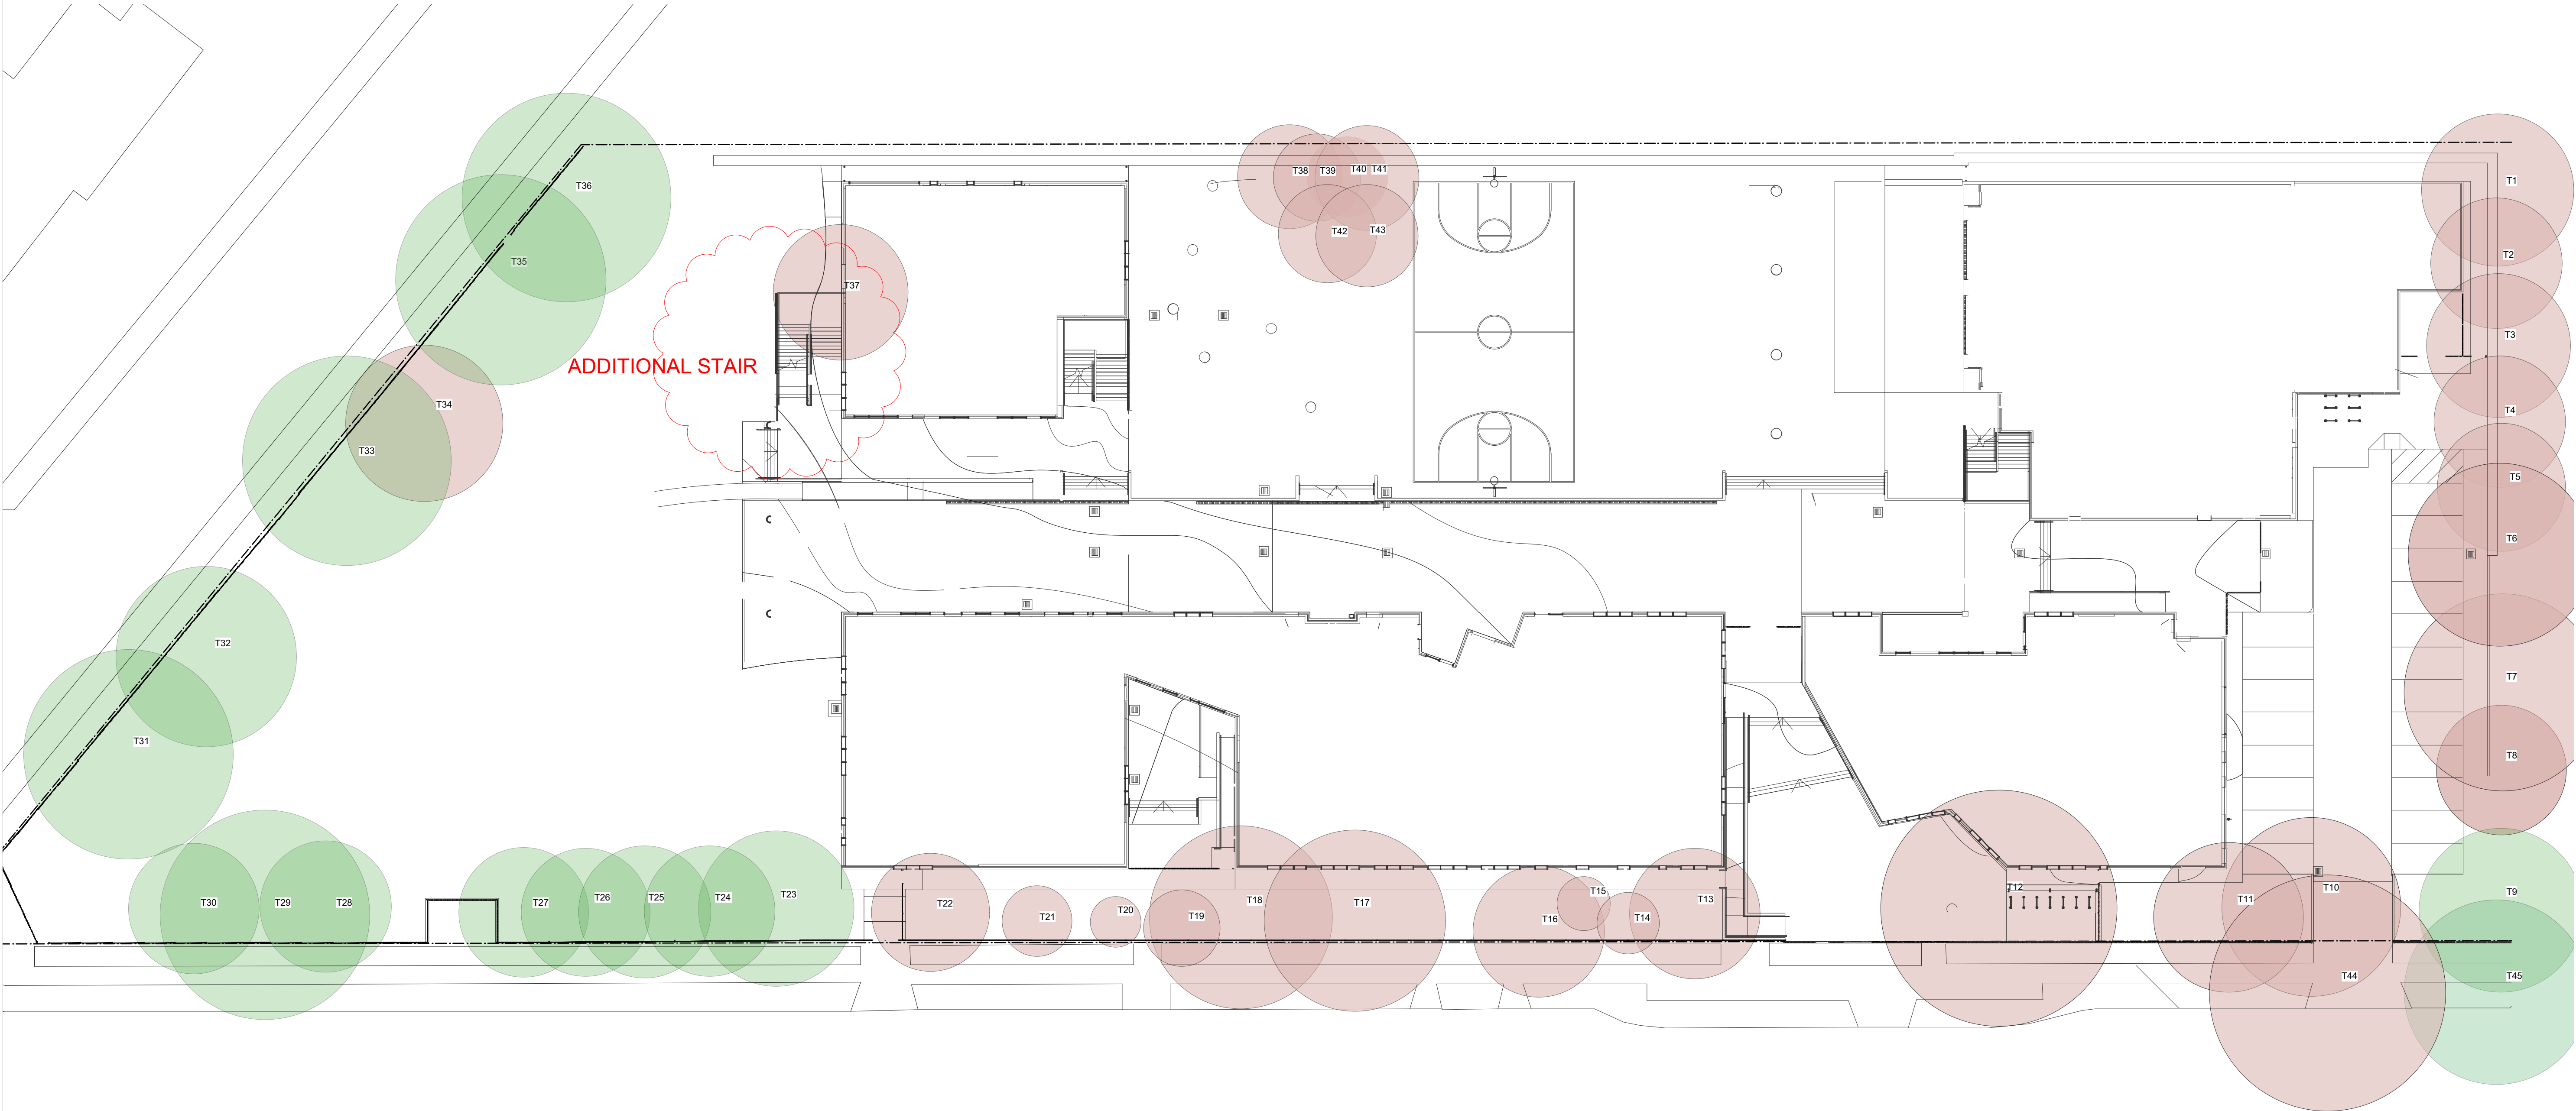

TREES RETAINED

|    |                       |                  |
|----|-----------------------|------------------|
| 09 | Lophostemon confertus | Brush Box        |
| 23 | Lophostemon confertus | Brush Box        |
| 24 | Lophostemon confertus | Brush Box        |
| 25 | Lophostemon confertus | Brush Box        |
| 26 | Lophostemon confertus | Brush Box        |
| 27 | Lophostemon confertus | Brush Box        |
| 28 | Lophostemon confertus | Brush Box        |
| 29 | Lophostemon confertus | Brush Box        |
| 30 | Lophostemon confertus | Brush Box        |
| 31 | Lophostemon confertus | Brush Box        |
| 32 | Lophostemon confertus | Brush Box        |
| 33 | Ficus rubiginosa      | Port Jackson Fig |
| 35 | Cinnamomum camphora   | Camphor Laurel   |
| 36 | Ficus rubiginosa      | Port Jackson Fig |
| 45 | Eucalyptus microcorys | Tallowood        |

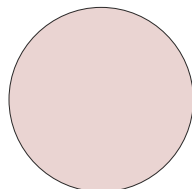

TREES TO BE REMOVED

|    |                          |                |
|----|--------------------------|----------------|
| 01 | Lophostemon confertus    | Brush Box      |
| 02 | Lophostemon confertus    | Brush Box      |
| 03 | Lophostemon confertus    | Brush Box      |
| 04 | Lophostemon confertus    | Brush Box      |
| 05 | Lophostemon confertus    | Brush Box      |
| 06 | Lophostemon confertus    | Brush Box      |
| 07 | Lophostemon confertus    | Brush Box      |
| 08 | Lophostemon confertus    | Brush Box      |
| 10 | Lophostemon confertus    | Brush Box      |
| 11 | Lophostemon confertus    | Brush Box      |
| 12 | Lophostemon confertus    | Brush Box      |
| 13 | Pittosporum rhombifolium | Pittosporum    |
| 14 | Pittosporum rhombifolium | Pittosporum    |
| 15 | Allocasuarina torulosa   | Forest Oak     |
| 16 | Eucalyptus botryoides    | Bangalay       |
| 17 | Eucalyptus species       | Eucalyptus spp |

TREES TO BE REMOVED (cont)

|    |                       |                   |
|----|-----------------------|-------------------|
| 18 | Corymbia citriodora   | Lemon Scented Gun |
| 19 | Acacia binervia       | Wattle            |
| 20 | Livistona australis   | Cabbage Palm      |
| 21 | Callistemon viminalis | Bottle Brush      |
| 22 | Melaleuca linarifolia | Snow in Summer    |
| 34 | Celtis sinensis       | Hackberry         |
| 37 | Harpephyllum caffrum  | Kaffir Plum       |
| 38 | Casuarina glauca      | Swamp Oak         |
| 39 | Casuarina glauca      | Swamp Oak         |
| 40 | Casuarina glauca      | Swamp Oak         |
| 41 | Casuarina glauca      | Swamp Oak         |
| 42 | Casuarina glauca      | Swamp Oak         |
| 43 | Casuarina glauca      | Swamp Oak         |
| 44 | Eucalyptus microcorys | Tallowood         |


| AMENDMENTS |    |                                    |
|------------|----|------------------------------------|
| REV        | BY | DATE DESCRIPTION                   |
| 1          | LH | 10/05/2019 ISSUED FOR CONSTRUCTION |
| 2          | LH | 17/10/19 ISSUED FOR \$4.55 (1A)    |



STRUC. CIVIL & HYD  
WOOLACOTT'S ENGINEERS  
T: 02 82031500  
MECH, ELEC, IT, COMMS & SEC.  
JHA CONSULTING  
T: 02 9437 1000  
BCA  
GROUP DLA  
T: 02 8360 3160  
STATUTORY PLANNER  
DON FOX PLANNING PT  
T: 02 9473 4914


PERUMAL PEDAVOLI ARCHITECTS  
T: +61 2 9291 0000  
WEB: www.pp-a.com.au  
Nominated Architect:  
Vince Pedavoli NSW reg No. 5045

CONTRACT NUMBER  
**SINSW-18-1257**

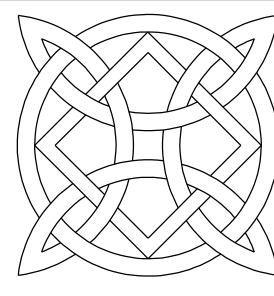

**LORNA HARRISON**  
LANDSCAPE ARCHITECTS  
68 Beattie Street  
BALMAIN  
NSW 2041  
M 0403350023  
E lorna@landarchitects.com


**PENSHURST PUBLIC SCHOOL**  
18 Arcadia Street, Penshurst  
  
LANDSCAPE SITE PLAN  
TREES RETAINED/REMOVED

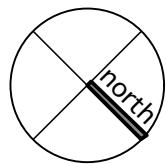

| DRAWING NUMBER |     |    |    |   |
|----------------|-----|----|----|---|
| 555            | LAN | CD | 01 | 2 |

ISSUED FOR CONSTRUCTION

PLOT DATE 18/10/19

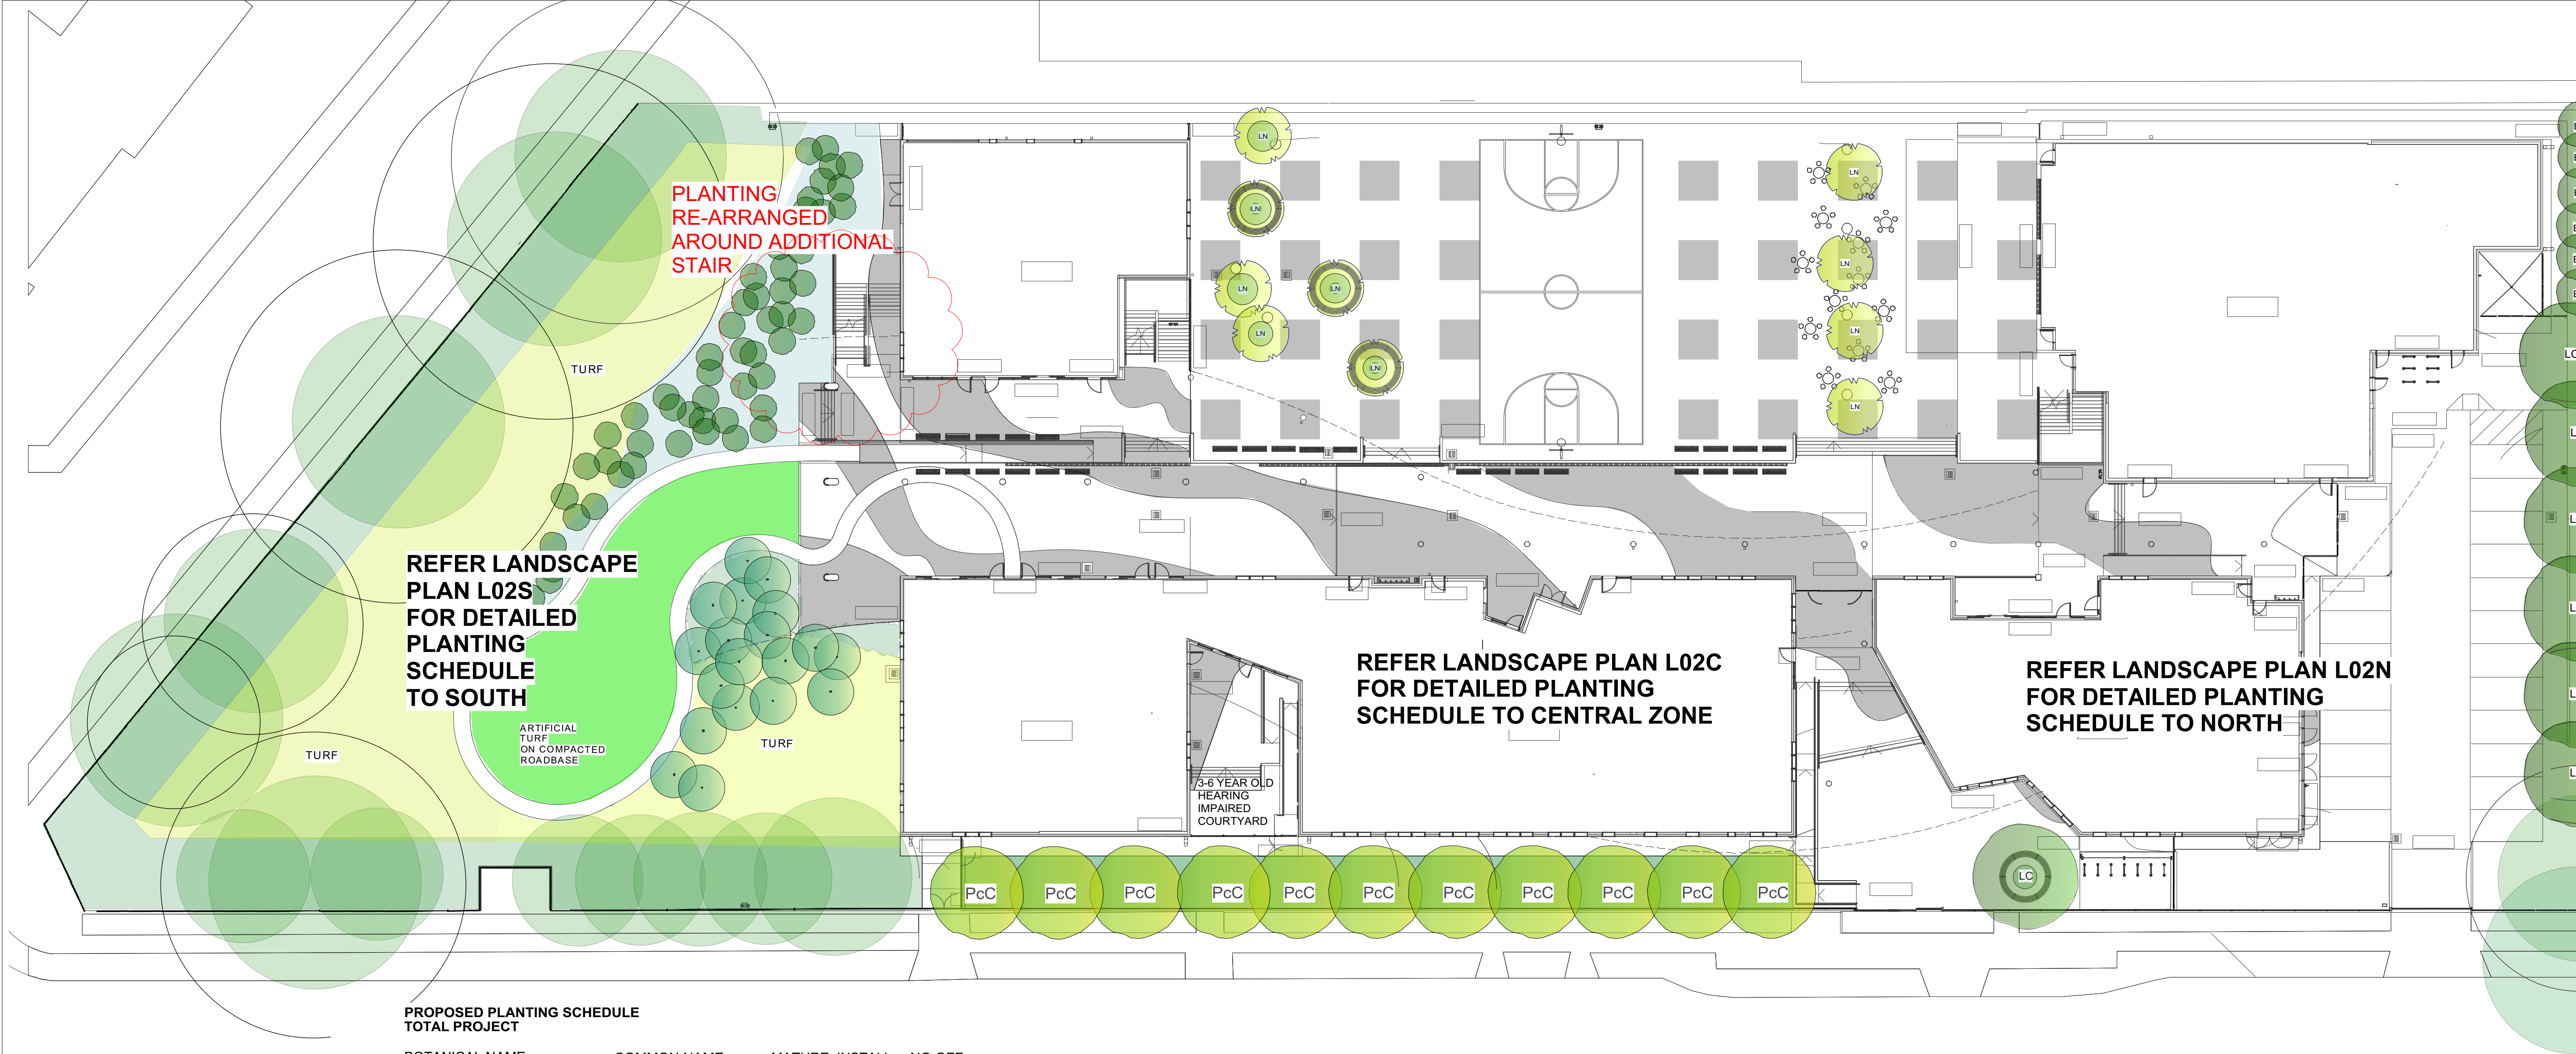

PROPOSED PLANTING SCHEDULE  
TOTAL PROJECT

| BOTANICAL NAME                                      | COMMON NAME                     | MATURE<br>H x W | INSTALL<br>POT SIZE | NO OFF |
|-----------------------------------------------------|---------------------------------|-----------------|---------------------|--------|
| ARCADIA STREET DECIDUOUS TREES                      |                                 |                 |                     |        |
| Pyrus calleryana<br>'Cleveland Street'              | Pear Tree<br>'Cleveland Street' | 11 x 3-6        | 400 litre           | 11     |
| ARCADIA STREET EVERGREEN TREE                       |                                 |                 |                     |        |
| Lophostemon confertus                               | Brush Box                       | 8 x 8           | 400 litre           | 1      |
| EVERGREEN TREES TO NORTH WEST BOUNDARY              |                                 |                 |                     |        |
| Lophostemon confertus                               |                                 | 8 x 8           | 400 litre           | 6      |
| Elaeocarpus reticulatus                             | Brush Box                       | 5 x 4           | 200 litre           | 6      |
| MEDIUM SCALE FLOWERING TREE TO CENTRAL<br>COURTYARD |                                 |                 |                     |        |
| Lagerstroemia 'Natchez'                             | Crepe Myrtle                    | 7 x 5           | 200 litre           | 10     |
| PAPERBARK FOREST                                    |                                 |                 |                     |        |
| Melaleuca decora                                    | White Cloud Tree                | 8 x 5           | 100 litre           | 5      |
| Melaleuca linariifolia                              | Snow in Summer                  | 8 x 5           | 100 litre           | 5      |
| Melaleuca quinquenervia                             | Prickly Paperbark               | 6 x 3           | 100 litre           | 15     |
| Melaleuca styphelioides                             | Broad Leaved Paperbark          | 7 x 5           | 100 litre           | 5      |
| EVERGREEN NATIVE TREES                              |                                 |                 |                     |        |
| Backhousia myrtifolia                               |                                 | 5 x 2           | 100 litre           | 3      |
| Cupaniopsis ancardioides                            | Cinnamon Myrtle                 | 8 x 6           | 100 litre           | 7      |
| Hymenosporum flavum                                 | Tuckeroo                        | 5 x 4           | 100 litre           | 3      |
| Tristania luscious                                  | Native frangipani               | 7 x 7           | 100 litre           | 6      |
| MULCHED MASS PLANTING - SHRUBS                      |                                 |                 |                     |        |
| Callistemon spp                                     | Water Gum                       | 1 x 1           | 200mm               | 130    |
| Grevillea spp                                       | Bottlebrush                     | 1 x 1           | 200mm               | 130    |
| Westringia spp                                      | Grevillea                       | 1 x 1           | 200mm               | 196    |
| COASTAL ROSEMARY spp                                |                                 |                 |                     |        |
| GRASSES + CLUMPING PLANTS                           |                                 |                 |                     |        |
| Dianella 'Little Jess'                              |                                 | 600 x 400       | 150mm               | 840    |
| Doryanthes excelsa                                  | Blue Flax Grass                 | 1 x 1           | 25 litre            | 25     |
| Liriope 'Just Right'                                | Gymea Lily                      | 200 x 300       | 150mm               | 200    |
| Lomandra longifolia                                 | Liriope                         | 1 x 1           | 150mm               | 65     |
| Lomandra 'Shara'                                    | Spiny Mat rush                  | 600 x 600       | 150mm               | 1686   |
| Lomandra 'Tanika'                                   | Lomandra 'Shara'                | 400x 400        | 150mm               | 243    |
| TANIKA                                              |                                 |                 |                     |        |
| GROUND COVERS                                       |                                 |                 |                     |        |
| Acacia cognate 'Limelight'                          | Wattle                          | 400 x 600       | 150mm               | 100    |
| CLIMBERS                                            |                                 |                 |                     |        |
| Solanum jasminoides                                 | Potatoe Vince                   | -               | 200mm               | 29     |
| Trachelospermum jasminoides                         | Star Jasmine                    | -               | 200mm               | 29     |
| Pandorea jasminoides                                | Bower Vine                      | -               | 200mm               | 29     |

LEGEND

- EXISTING TREES TO BE RETAINED
- WETLAND GRASSES PLANTED INTO BANKS AND DRAINAGE SWALE INTO EROSION CONTROL FABRIC
- NATURAL TURF ON GRADE
- STREET FURNITURE AUSTRALIA CURVED BENCH SEATING
- STREET FURNITURE AUSTRALIA METAL CAFE TABLES AND STOOLS FOR OUTDOOR EATING/GATHERING
- 3-6 YEARS HEARING IMPAIRED COURTYARD: ARTIFICIAL TURF

| REV | BY | DATE       | DESCRIPTION             |
|-----|----|------------|-------------------------|
| 1   | LH | 10/05/2019 | ISSUED FOR CONSTRUCTION |
| 2   | LH | 17/10/19   | ISSUED FOR \$4.55 (1A)  |




Education

STRUC. CIVIL & HYD  
WOLSCOTT'S ENGINEERS  
T: 02 82031500  
MECH. ELEC. IT, COMMS & SEC.  
JHA CONSULTING  
T: 02 9437 1000  
BCA  
GROUP DLA  
T: 02 8555 3160  
STATUTORY PLANNER  
DON FOX PLANNING P/L  
T: 02 9473 4914

PERUMAL PEDAVOLI ARCHITECTS  
T: +61 2 9291 0000  
WEB: www.pp-a.com.au  
Nominated Architect:  
Vince Pedavoli NSW reg No. 5045

CONTRACT NUMBER  
SINSW-18-1257

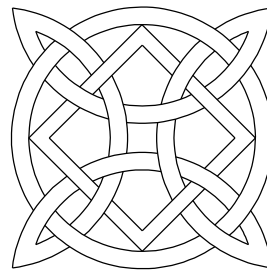


LORNA HARRISON  
LANDSCAPE ARCHITECTS  
68 Beattie Street  
BALMAIN  
NSW 2041  
M 0403350023  
E lorna@landarchitects.com

PENSHURST PUBLIC SCHOOL

18 Arcadia Street, Penshurst

LANDSCAPE SITE PLAN  
GROUND LEVEL

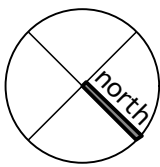

|                  |            |       |               |          |     |
|------------------|------------|-------|---------------|----------|-----|
| 0m               | 5m         | 10m   | 15m           | 20m      | 25m |
| SCALE 1:250 @ A1 |            |       |               |          |     |
| 10 MAY 2019      |            |       |               |          |     |
| DRAWING NUMBER   | DISCIPLINE | PHASE | SERIES NUMBER | REVISION |     |
| 555              | LAN        | CD    | 02            | 2        |     |

ISSUED FOR CONSTRUCTION



PROPOSED PLANTING SCHEDULE  
THIS SHEET

| BOTANICAL NAME                 | COMMON NAME            | MATURE<br>H x W | INSTALL<br>POT SIZE | NO OFF |
|--------------------------------|------------------------|-----------------|---------------------|--------|
| PAPERBARK 'FOREST'             |                        |                 |                     |        |
| Melaleuca decora               | White Cloud Tree       | 8 x 5           | 100 litre           | 5      |
| Melaleuca linariifolia         | Snow in Summer         | 8 x 5           | 100 litre           | 5      |
| Melaleuca quinquenervia        | Prickly Paperbarxk     | 6 x 3           | 100 litre           | 15     |
| Melaleuca styphelioides        | Broad Leaved Paperbark | 7 x 5           | 100 litre           | 5      |
| EVERGREEN NATIVE TREES         |                        |                 |                     |        |
| Backhousia myrtifolia          | Cinnamon Myrtle        | 5 x 2           | 100 litre           | 3      |
| Cupaniopsis ancardioides       | Tuckeroo               | 8 x 6           | 100 litre           | 7      |
| Hymenosporum flavum            | Native frangipani      | 5 x 4           | 100 litre           | 3      |
| Tristaniopsis 'Luscious'       | Water Gum              | 7 x 7           | 100 litre           | 6      |
| MULCHED MASS PLANTING - SHRUBS |                        |                 |                     |        |
| Callistemon spp                | Bottlebrush            | 1 x 1           | 200mm               | 150    |
| Grevillea spp                  | Grevillea              | 1 x 1           | 200mm               | 150    |
| GRASSES + CLUMPING PLANTS      |                        |                 |                     |        |
| Dianella spp                   | Blue Flax Grass        | 600 x 400       | 150mm               | 90     |
| Doryanthes excelsa             | Gymea Lily             | 1 x 1           | 25 litre            | 25     |
| Liriope 'Just Right'           | Liriope                | 200 x 300       | 150mm               | 100    |
| Lomandra 'Tanika'              | Lomandra 'Tanika'      | 600 x 600       | 150mm               | 100    |
| Lomandra 'Shara'               | Lomandra 'Shara'       | 600 x 600       | 150mm               | 1686   |
| GROUND COVERS                  |                        |                 |                     |        |
| Acacia cognate 'Limelight'     | Wattle                 | 400 x 600       | 150mm               | 150    |

EXISTING GARDEN BED RETAINED AND REINFORCED WITH ADDITIONAL PLANTING OF:-  
130 Callistemon 'Scarlet Flame' @ 1/m2  
130 Grevillea 'Crimson Villea' @ 1/m2  
100 Acacia cognate 'Limelight' @ 1/m2  
100 Liriope 'Just Right'

INDIVIDUAL TREES IN TURF  
6 Tristaniopsis 'Luscious'  
4 Cupaniopsis anacardioides

MULCHED MASS PLANTED GARDEN BED  
with timber edge  
Random mix of:-  
3 Backhousia myrtifolia  
3 Cupaniopsis anacardioides  
3 Hymnerosporum flavum  
underplanted with  
25 Doryanthes excelsa  
100 Lomandra 'Tanika' @ 4/m2  
90 Dianella 'Little Jess' @ 6/m2


| AMENDMENTS |    |            |
|------------|----|------------|
| REV        | BY | DATE       |
| 1          | LH | 10/05/2019 |
| 2          | LH | 17/10/19   |



STRUC. CIVIL & HYD  
WOLAJACOTT'S ENGINEERS  
T: 02 82031500  
MECH. ELEC. IT, COMMS & SEC.  
JHA CONSULTING  
T: 02 9437 1000  
BCA  
GROUP DLA  
T: 02 8555 3160  
STATUTORY PLANNER  
DON FOX PLANNING P/L  
T: 02 9473 4914


PERUMAL PEDAVOLI ARCHITECTS  
T: +61 2 9291 0000  
WEB: www.pp-a.com.au  
Nominated Architect:  
Vince Pedavoli NSW reg No. 5045

CONTRACT NUMBER  
SINSW-18-1257

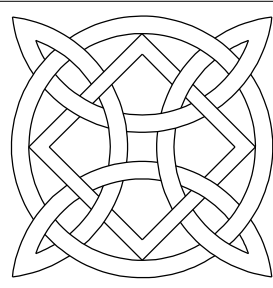

LORNA HARRISON  
LANDSCAPE ARCHITECTS  
68 Beattie Street  
BALMAIN  
NSW 2041  
M 0403350023  
E lorna@landarchitects.com

PENSHURST PUBLIC SCHOOL  
18 Arcadia Street, Penshurst  
LANDSCAPE SITE PLAN  
GROUND LEVEL SOUTH

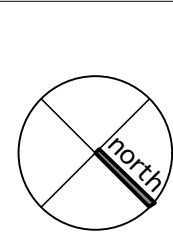

| DRAWING NUMBER |            |       |               |          |
|----------------|------------|-------|---------------|----------|
| PROJECT        | DISCIPLINE | PHASE | SERIES NUMBER | REVISION |
| 555            | LAN        | CD    | 02_S          | 2        |