


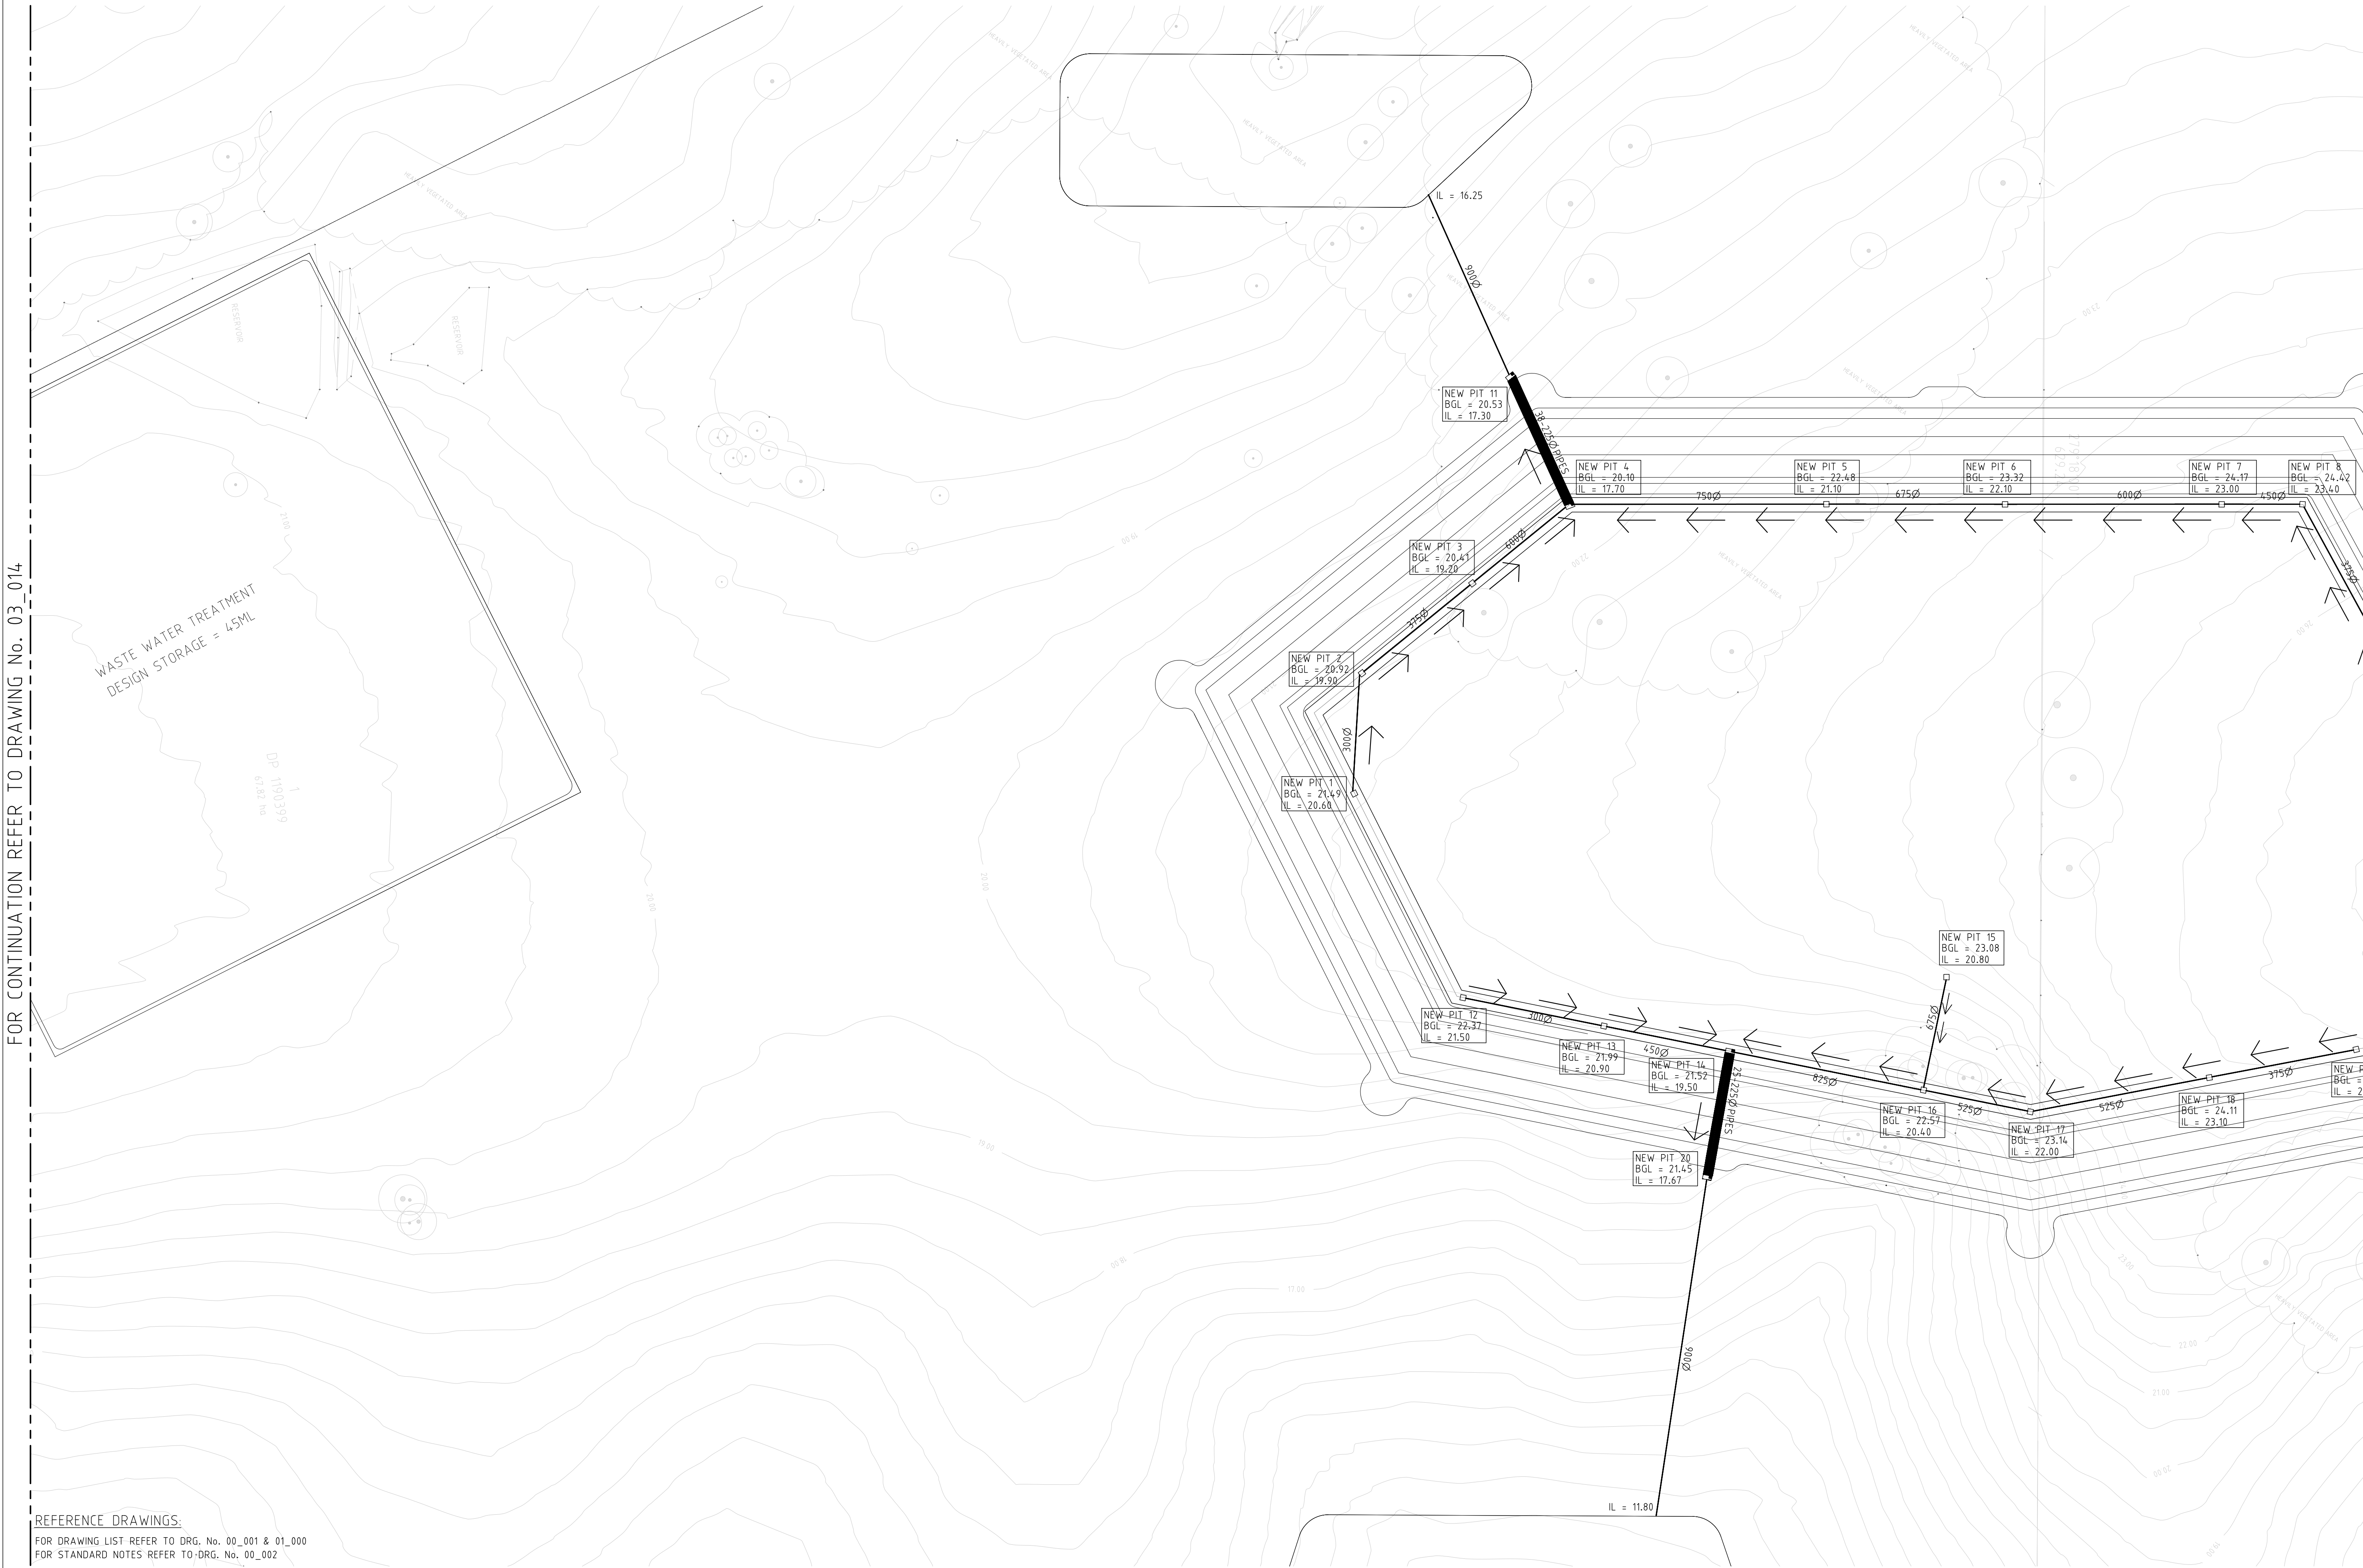

FOR CONTINUATION REFER TO DRAWING No. 03_014

FOR CONTINUATION REFER TO DRAWING No. 03_011

FOR CONTINUATION REFER TO DRAWING No. 03_012

REFERENCE DRAWINGS:
FOR DRAWING LIST REFER TO DRG. No. 00_001 & 01_000
FOR STANDARD NOTES REFER TO DRG. No. 00_002

AMMENDMENTS			
REV	BY	DATE	DESCRIPTION
A		30.05.17	INITIAL DESIGN PACKAGE STAGE 2



NORTHERNpathways
building communities improving lives



CIVIL & STRUCTURAL
Woolacotts Consulting Engineers
(02) 9341 9900
MECH, VERT, TRANSPORT, & ESD
Erbas and Associates
(02) 9437 1022
ELECTRICAL
JWA Consulting Engineers
(02) 9437 1000
HYDRAULIC
Sedgman
(07) 5578 8300

PERUMAL PEDAVOLI ARCHITECTS
T + 61 2 9291 0000
WEB: www.ppa.com.au
Nominated Architect
Vice President NSW reg No.5046
SECURITY & COMMUNICATIONS
Woods Consulting
(02) 9555 1147
LANDSCAPE
Lorne Harrison Pty Ltd
(07) 3870 4900


Woolacotts
CONSULTING ENGINEERS
T +61 2 9341 9900 | www.woolacotts.com.au
Ground Floor, 12a Brown Street, Chasewood, NSW 2067
This drawing is copyright and must not be used, reproduced or copied in any way without written permission of Woolacotts Consulting Engineers Pty Ltd.

Job Number	Approved	Verified	Prepared
16-26			

NEW GRAFTON CORRECTIONAL CENTRE PPP
313 Avenue Rd, Lavadia NSW 2462

DRAWING NAME
BULK EARTHWORKS SITE PLAN
SHEET 3

PROJECT NORTH

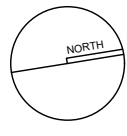

0 5000 10000 15000 20000 25000 30000
SCALE 1:1000 @ A1
MAY 2017

DRAWING NUMBER					REVISION
SECTOR	DISCIPLINE	PHASE	TYPE	SERIES NUMBER	
PRO-CIV-CD-DWG	-23_013				A

FOR CONTINUATION REFER TO DRAWING No. 03_013



FOR DRAWING LIST REFER TO DRG. No. 00_001 & 01_000
FOR STANDARD NOTES REFER TO DRG. No. 00_002

[illegible]


NORTHERNpathways
building communities **improving lives**




CIVIL & STRUCTURAL Woolacotts Consulting Engineers (02) 8241 9900
MECH. VERT. TRANSPORT. & ESD Erbas and Associates (02) 9437 1022
ELECTRICAL JHA Consulting Engineers (02) 9437 1000
HYDRAULIC Sedgman (07) 5578 8300

PERUMAL PEDAVOLI ARCHITECTS T + 61 2 9291 0000 WEB: www.ppa.com.au Nominated Architect: Vince Pedavoli NSW reg No.5045
SECURITY & COMMUNICATIONS Webb Consulting (02) 9555 1147
LANDSCAPE Lorna Harrison Pty Ltd (07) 3870 4900

NEW GRAFTON CORRECTIONAL CENTRE PPP 313 Avenue Rd, Lavadia NSW 2462
DRAWING NAME BULK EARTHWORKS SITE PLAN SHEET 2

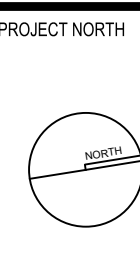

0	5000	10000	15000	20000	25000	30000
SCALE 1: 1000						@ A1
DRAWING NUMBER						MAY 2017
SECTOR	DISCIPLINE	PHASE	TYPE	SERIES NUMBER	REVISION	
PRO - CIV - CD - DWG - 23_012					A	

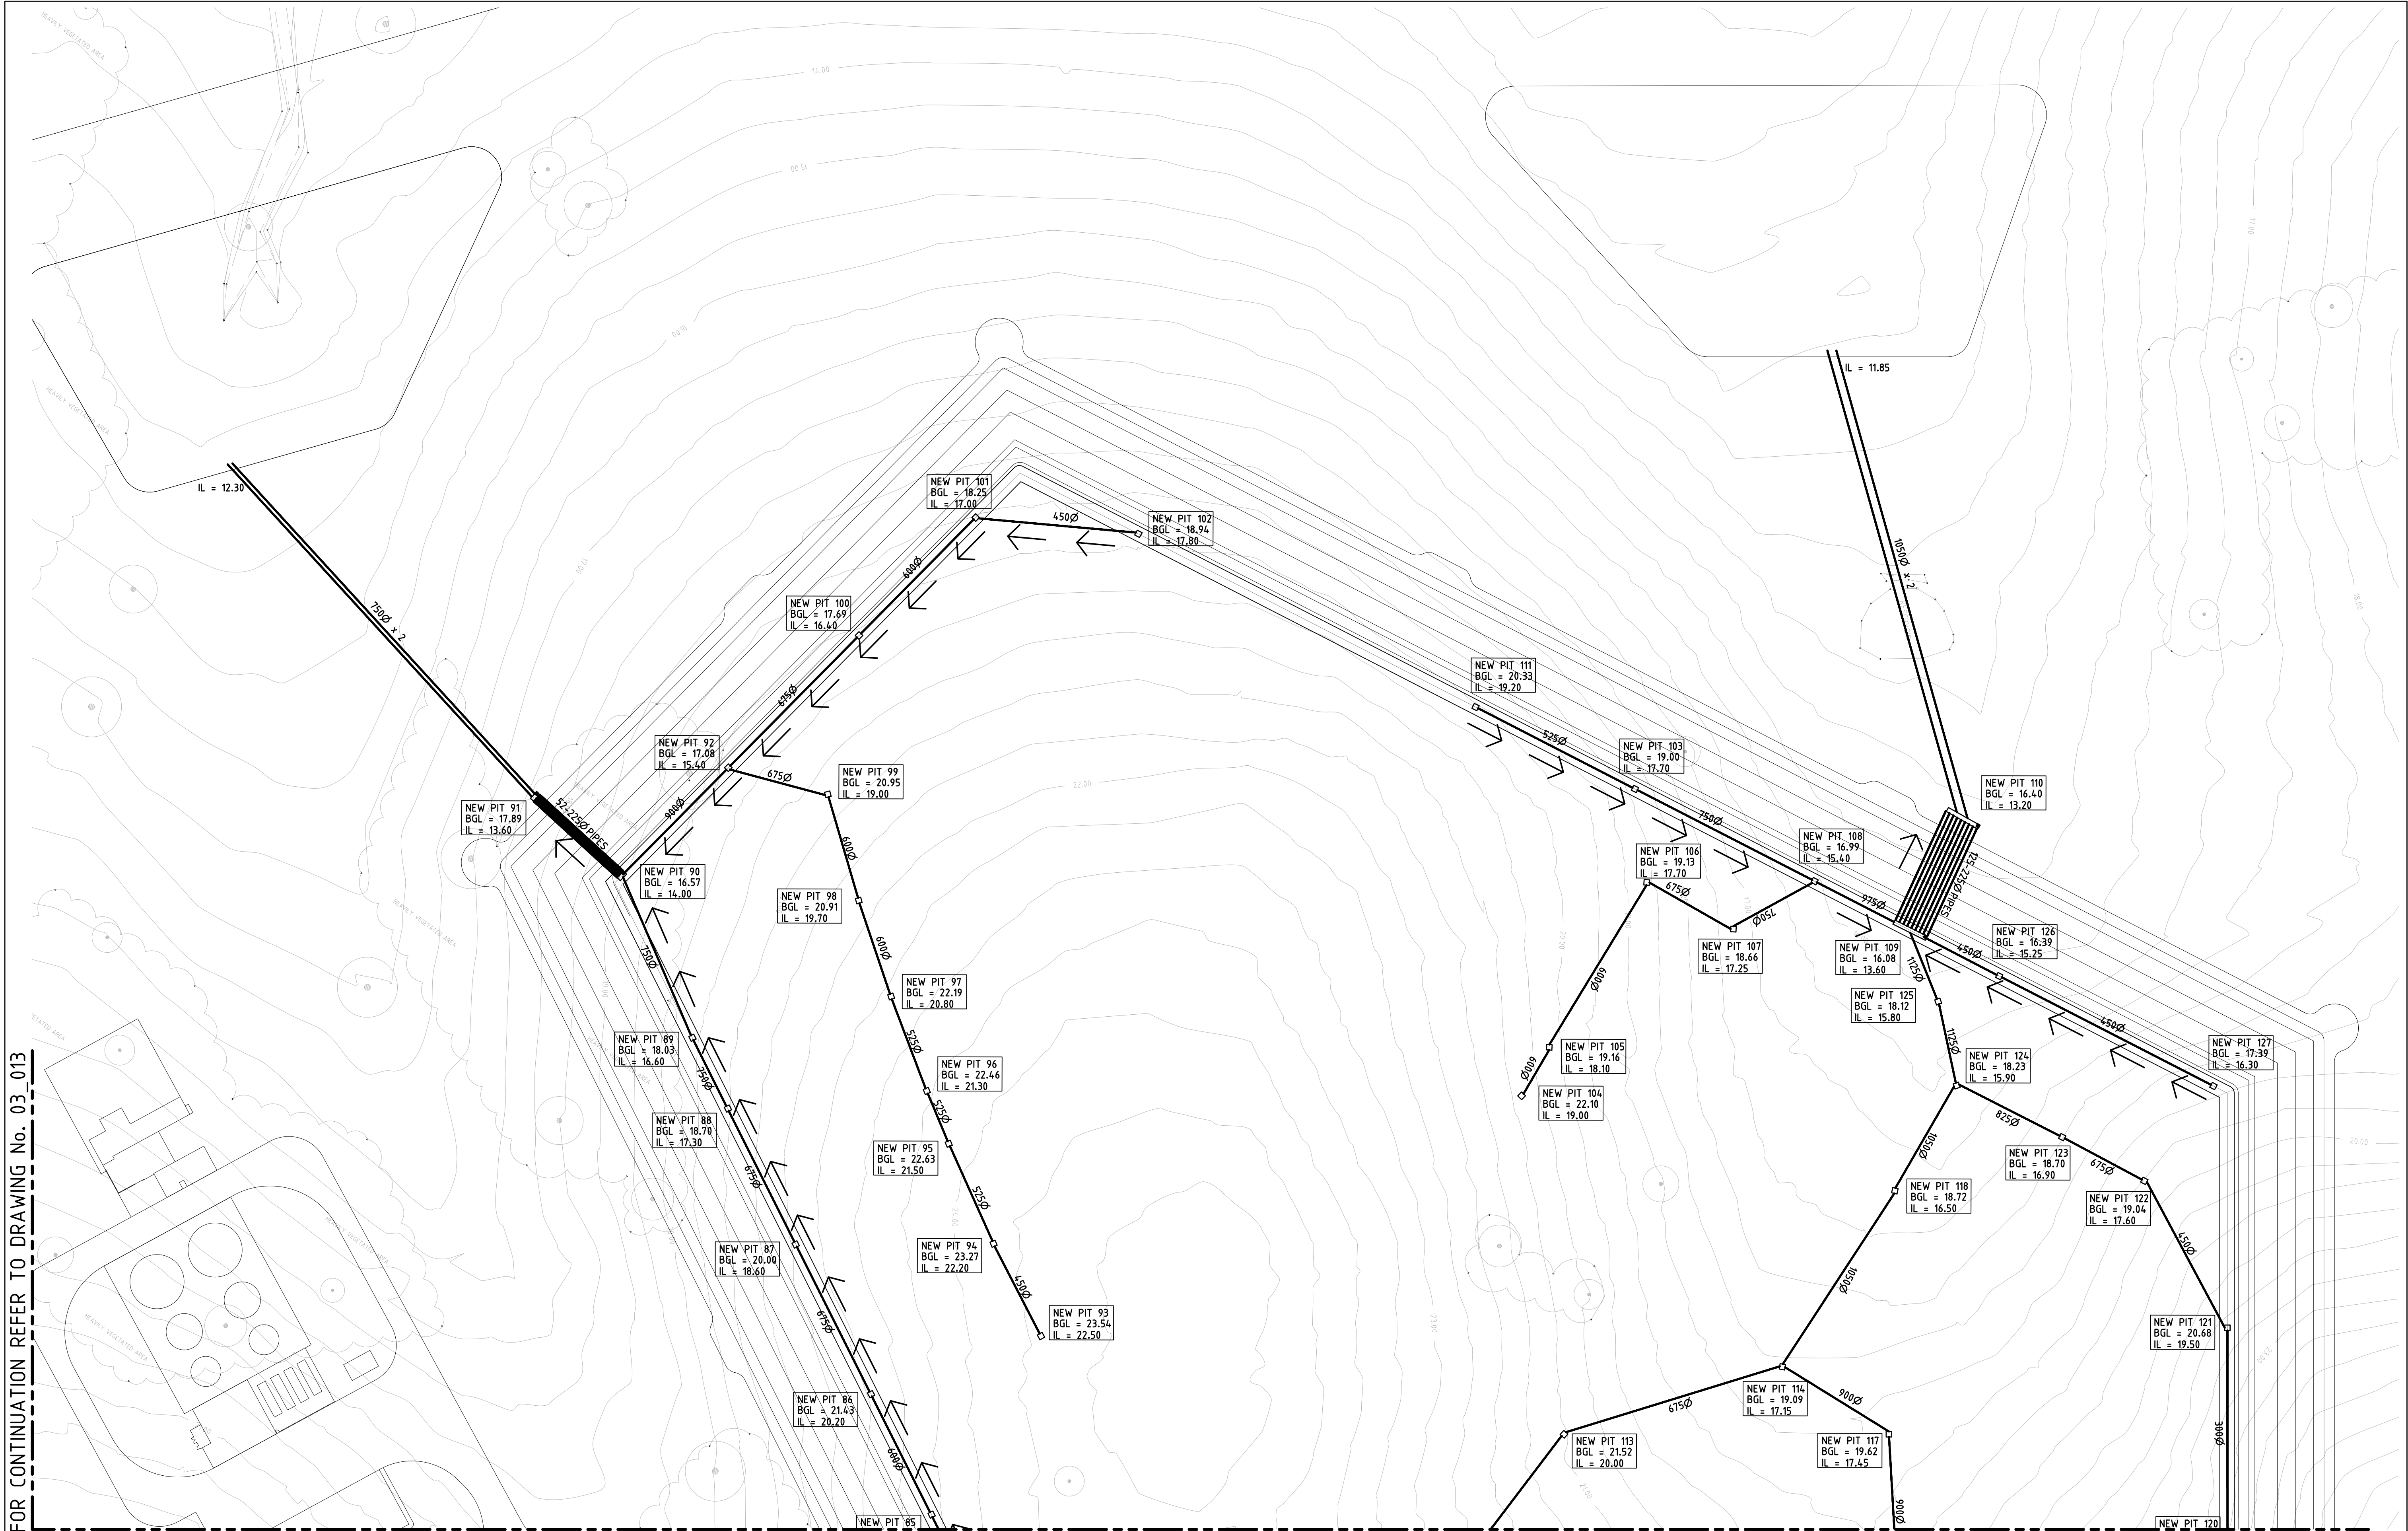

FOR CONTINUATION REFER TO DRAWING No. 03_013

FOR CONTINUATION REFER TO DRAWING No. 03_012

REFERENCE DRAWINGS:

FOR DRAWING LIST REFER TO DRG. No. 00_001 & 01_000
FOR STANDARD NOTES REFER TO DRG. No. 00_002

AMENDMENTS			
REV	BY	DATE	DESCRIPTION
A		26.05.17	INITIAL DESIGN PACKAGE STAGE 2





CIVIL & STRUCTURAL Woolacotts Consulting Engineers (02) 8241 9900 MECH, VERT, TRANSPORT, & ESD Ertas and Associates (02) 9437 1022	PERUMAL PEDAVOLI ARCHITECTS T + 61 2 9291 0800 WEB: www.ppa.com.au Nominated Architect: Vince Pedavoli NSW reg No.5046
ELECTRICAL JHA Consulting Engineers (02) 9437 1000 HYDRAULIC Sedgman (07) 5578 8300	SECURITY & COMMUNICATIONS Webb Consulting (02) 9555 1147 LANDSCAPE Lorna Harrison Pty Ltd (07) 5870 4900

Woolacotts CONSULTING ENGINEERS T +61 2 8241 9900 www.woolacotts.com.au Ground Floor, 12a Brown Street, Chatswood, NSW 2067 This drawing is copyright and not to be used, reproduced or copied without the written permission of Woolacotts Consulting Engineers Pty Ltd.			
Job Number	Approved	Verified	Prepared
16-26			

NEW GRAFTON CORRECTIONAL CENTRE PPP
313 Avenue Rd, Lavadia NSW 2462

DRAWING NAME
BULK EARTHWORKS SITE PLAN
SHEET 1

PROJECT NORTH		0 5000 10000 15000 20000 25000 30000	SCALE 1:1000 @ A1
		MAY 2017	
DRAWING NUMBER		REVISION	
SECTOR	DISCIPLINE	PHASE	TYPE
PRO-CIV-CD-DWG-23_011			A

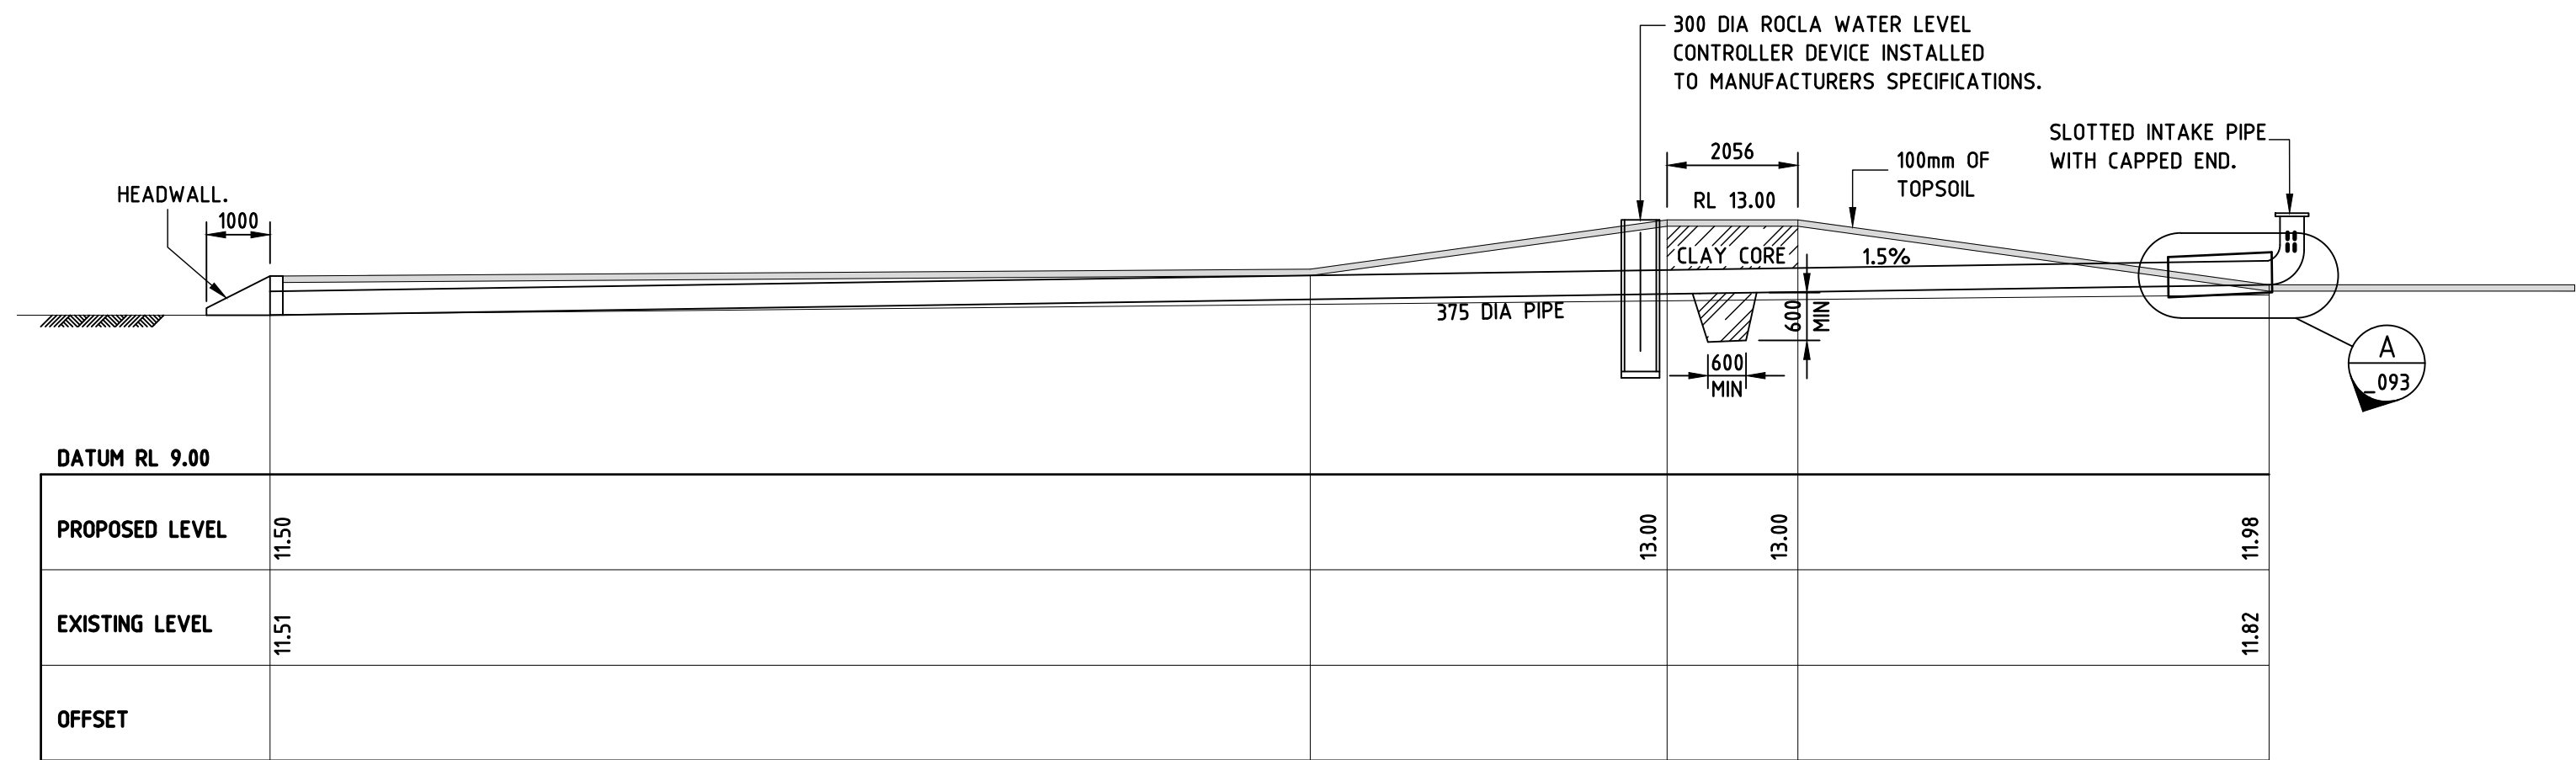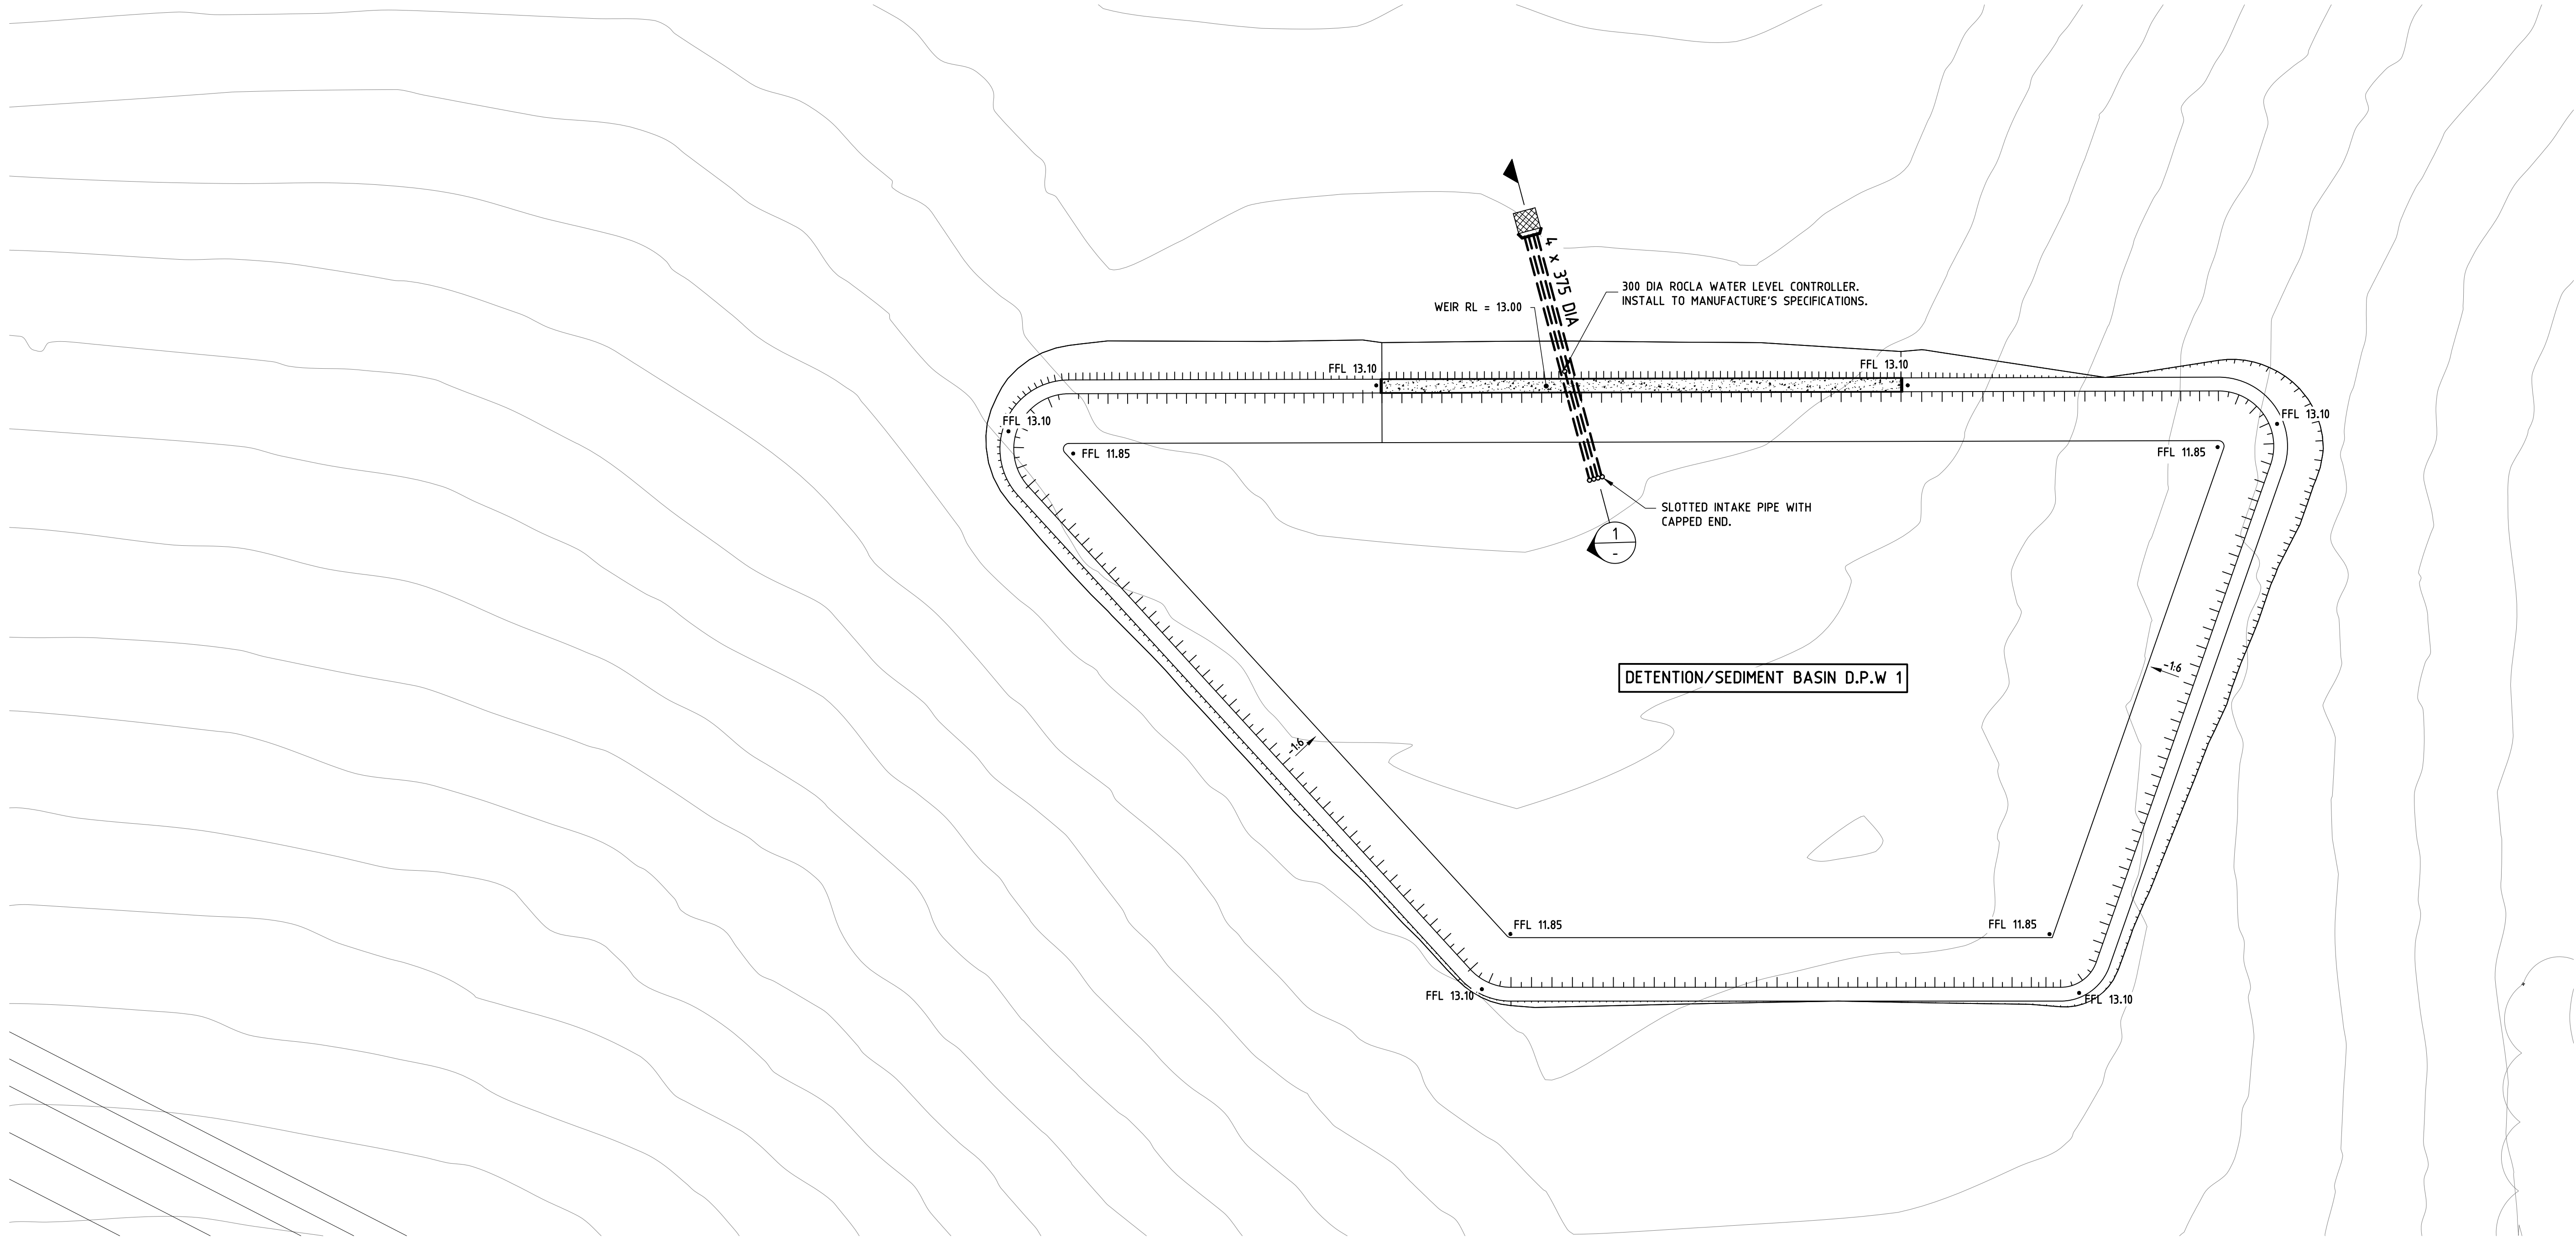

REFERENCE DRAWINGS:

FOR DRAWING LIST REFER TO DRG. No. 00_001
FOR STANDARD NOTES REFER TO DRG. No. 00_002
FOR DETAILS REFER TO DRG. No. 00_093

AMENDMENTS			
REV	BY	DATE	DESCRIPTION
A		12.05.17	INITIAL DESIGN PACKAGE STAGE 2



NORTHERNpathways
building communities improving lives




CIVIL & STRUCTURAL
Woolacotts Consulting Engineers
(02) 8241 9900
MECH, VERT, TRANSPORT, & ESD
Ertas and Associates
(02) 9437 1022
ELECTRICAL
JHA Consulting Engineers
(02) 9437 1000
HYDRAULIC
Sedgman
(07) 5578 8300

PERIUMAL PEDAVOLI ARCHITECTS
T + 61 2 9291 0800
WEB: www.ppa.com.au
Nominated Architect
Vince Pedavoli NSW reg No.5045
SECURITY & COMMUNICATIONS
Webb Consulting
(02) 9555 1147
LANDSCAPE
Lorna Harrison Pty Ltd
(07) 3870 4900

Woolacotts
CONSULTING ENGINEERS
T +61 2 8241 9900 | www.woolacotts.com.au
Ground Floor, 12a Brown Street, Chatswood, NSW 2067
This drawing is copyright and must not be used, reproduced or copied in any form without written permission of Woolacotts Consulting Engineers Pty Ltd



Job Number	Approved	Verified	Prepared
16-26			

NEW GRAFTON CORRECTIONAL
CENTRE PPP
313 Avenue Rd, Lavadia NSW 2462
DRAWING NAME
BASIN 1 PLAN AND SECTIONS

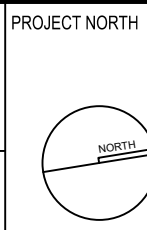

PROJECT NORTH				
0	5000	10000	15000	20000
SCALE 1:500, 100 @A1				
DRAWING NUMBER				REVISION
SECTOR	DISCIPLINE	PHASE	TYPE	SERIES NUMBER
PRO - CIV - CD - DWG - 01_011				A

0	5000	10000	15000	20000	25000	50000
SCALE: 1:500, 100 @ A1						
						MAY 2017
DRAWING NUMBER					REVISION	
SECTOR	DISCIPLINE	PHASE	TYPE	SERIES NUMBER		
PRO - CIV - CD - DWG - 01_012					A	

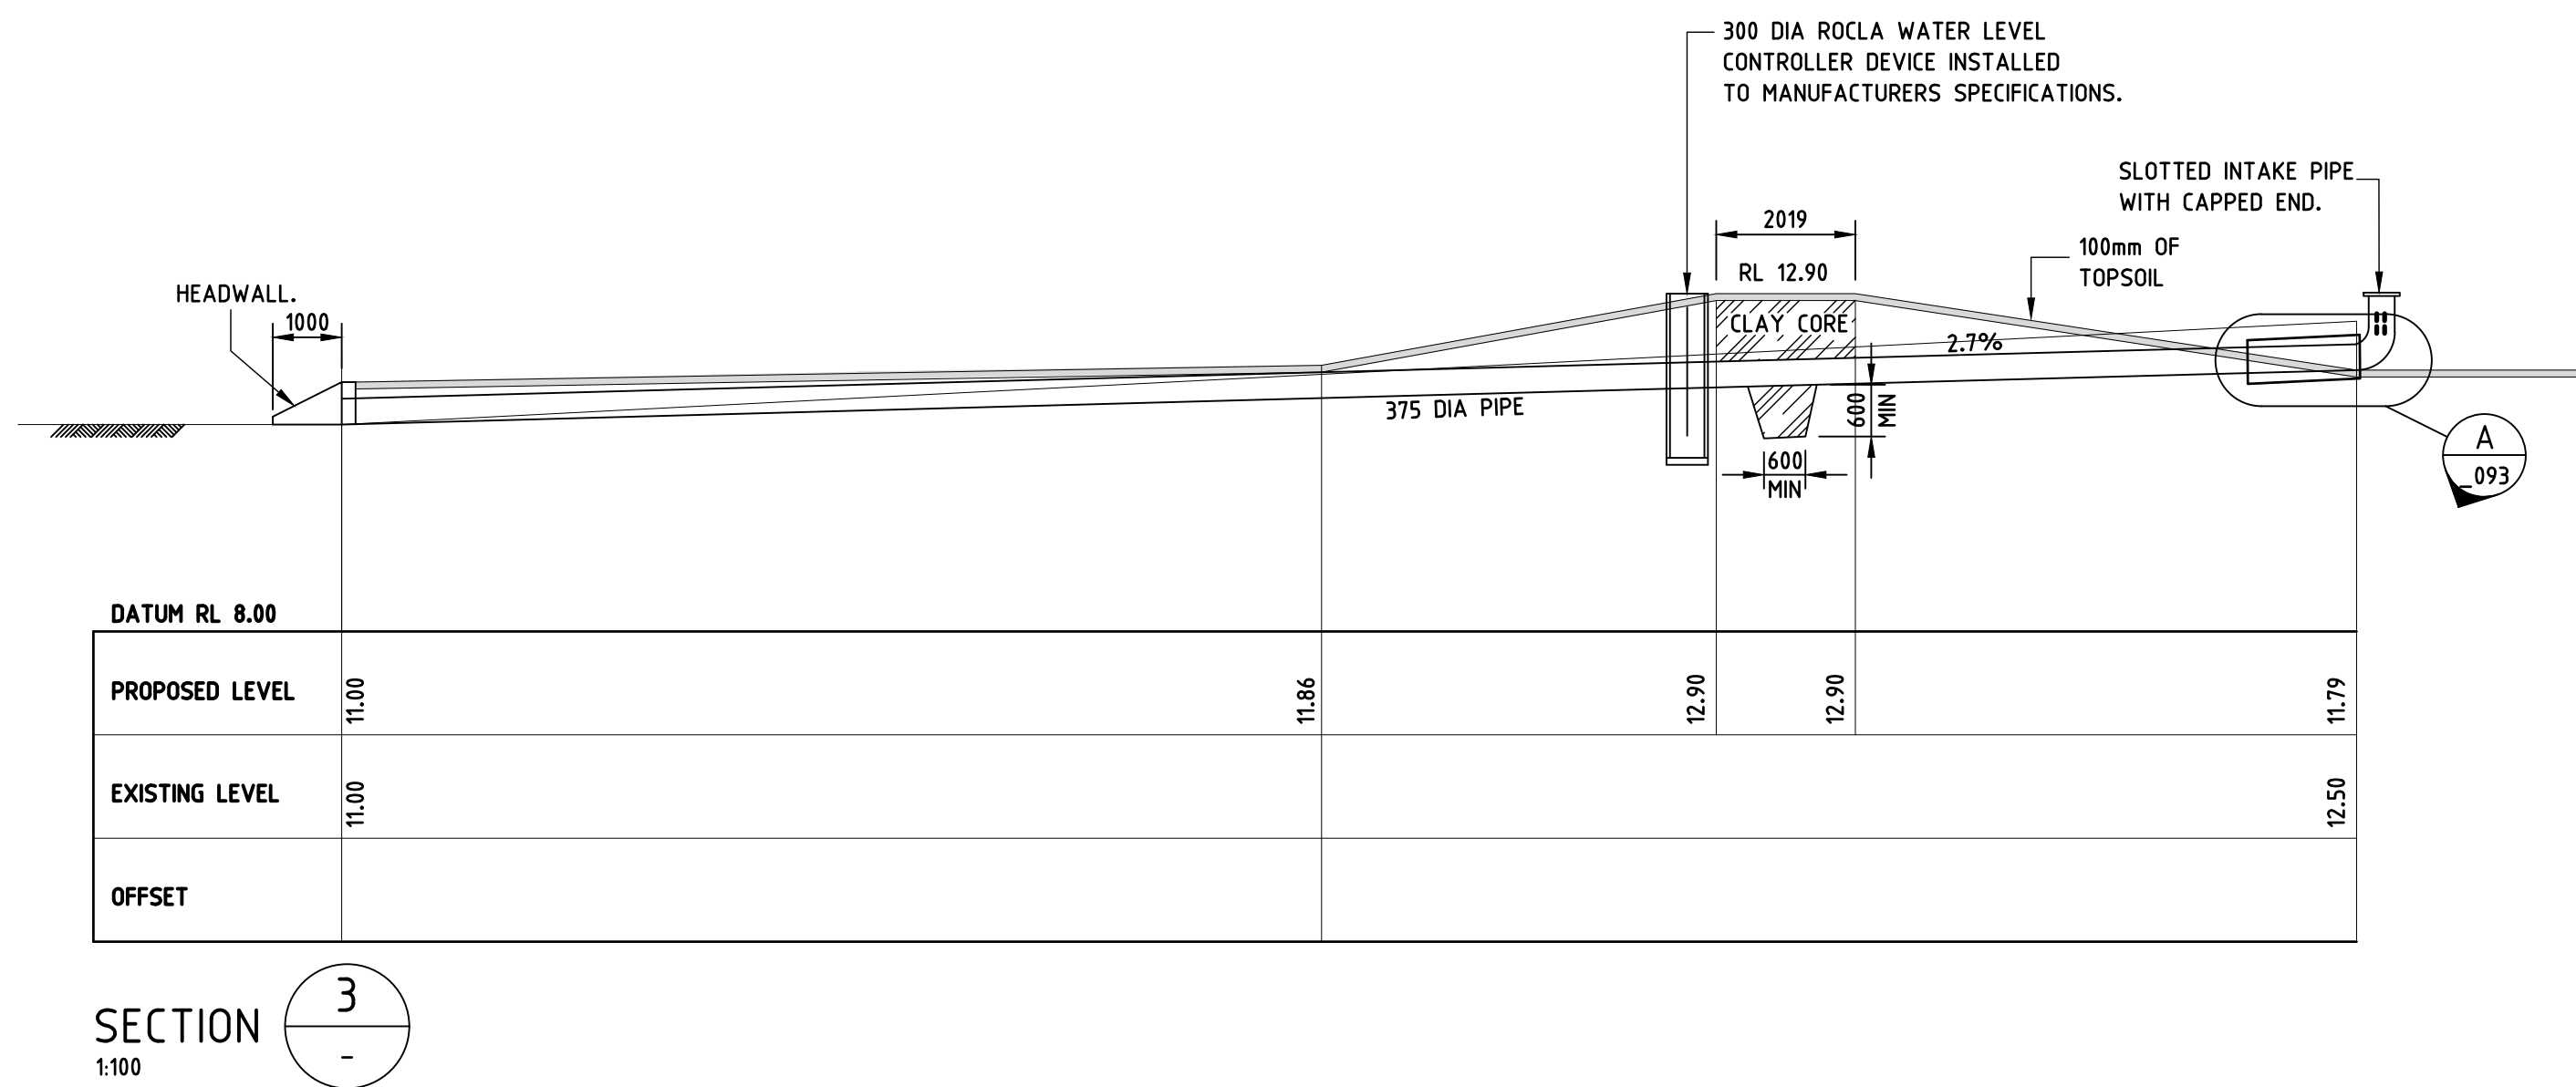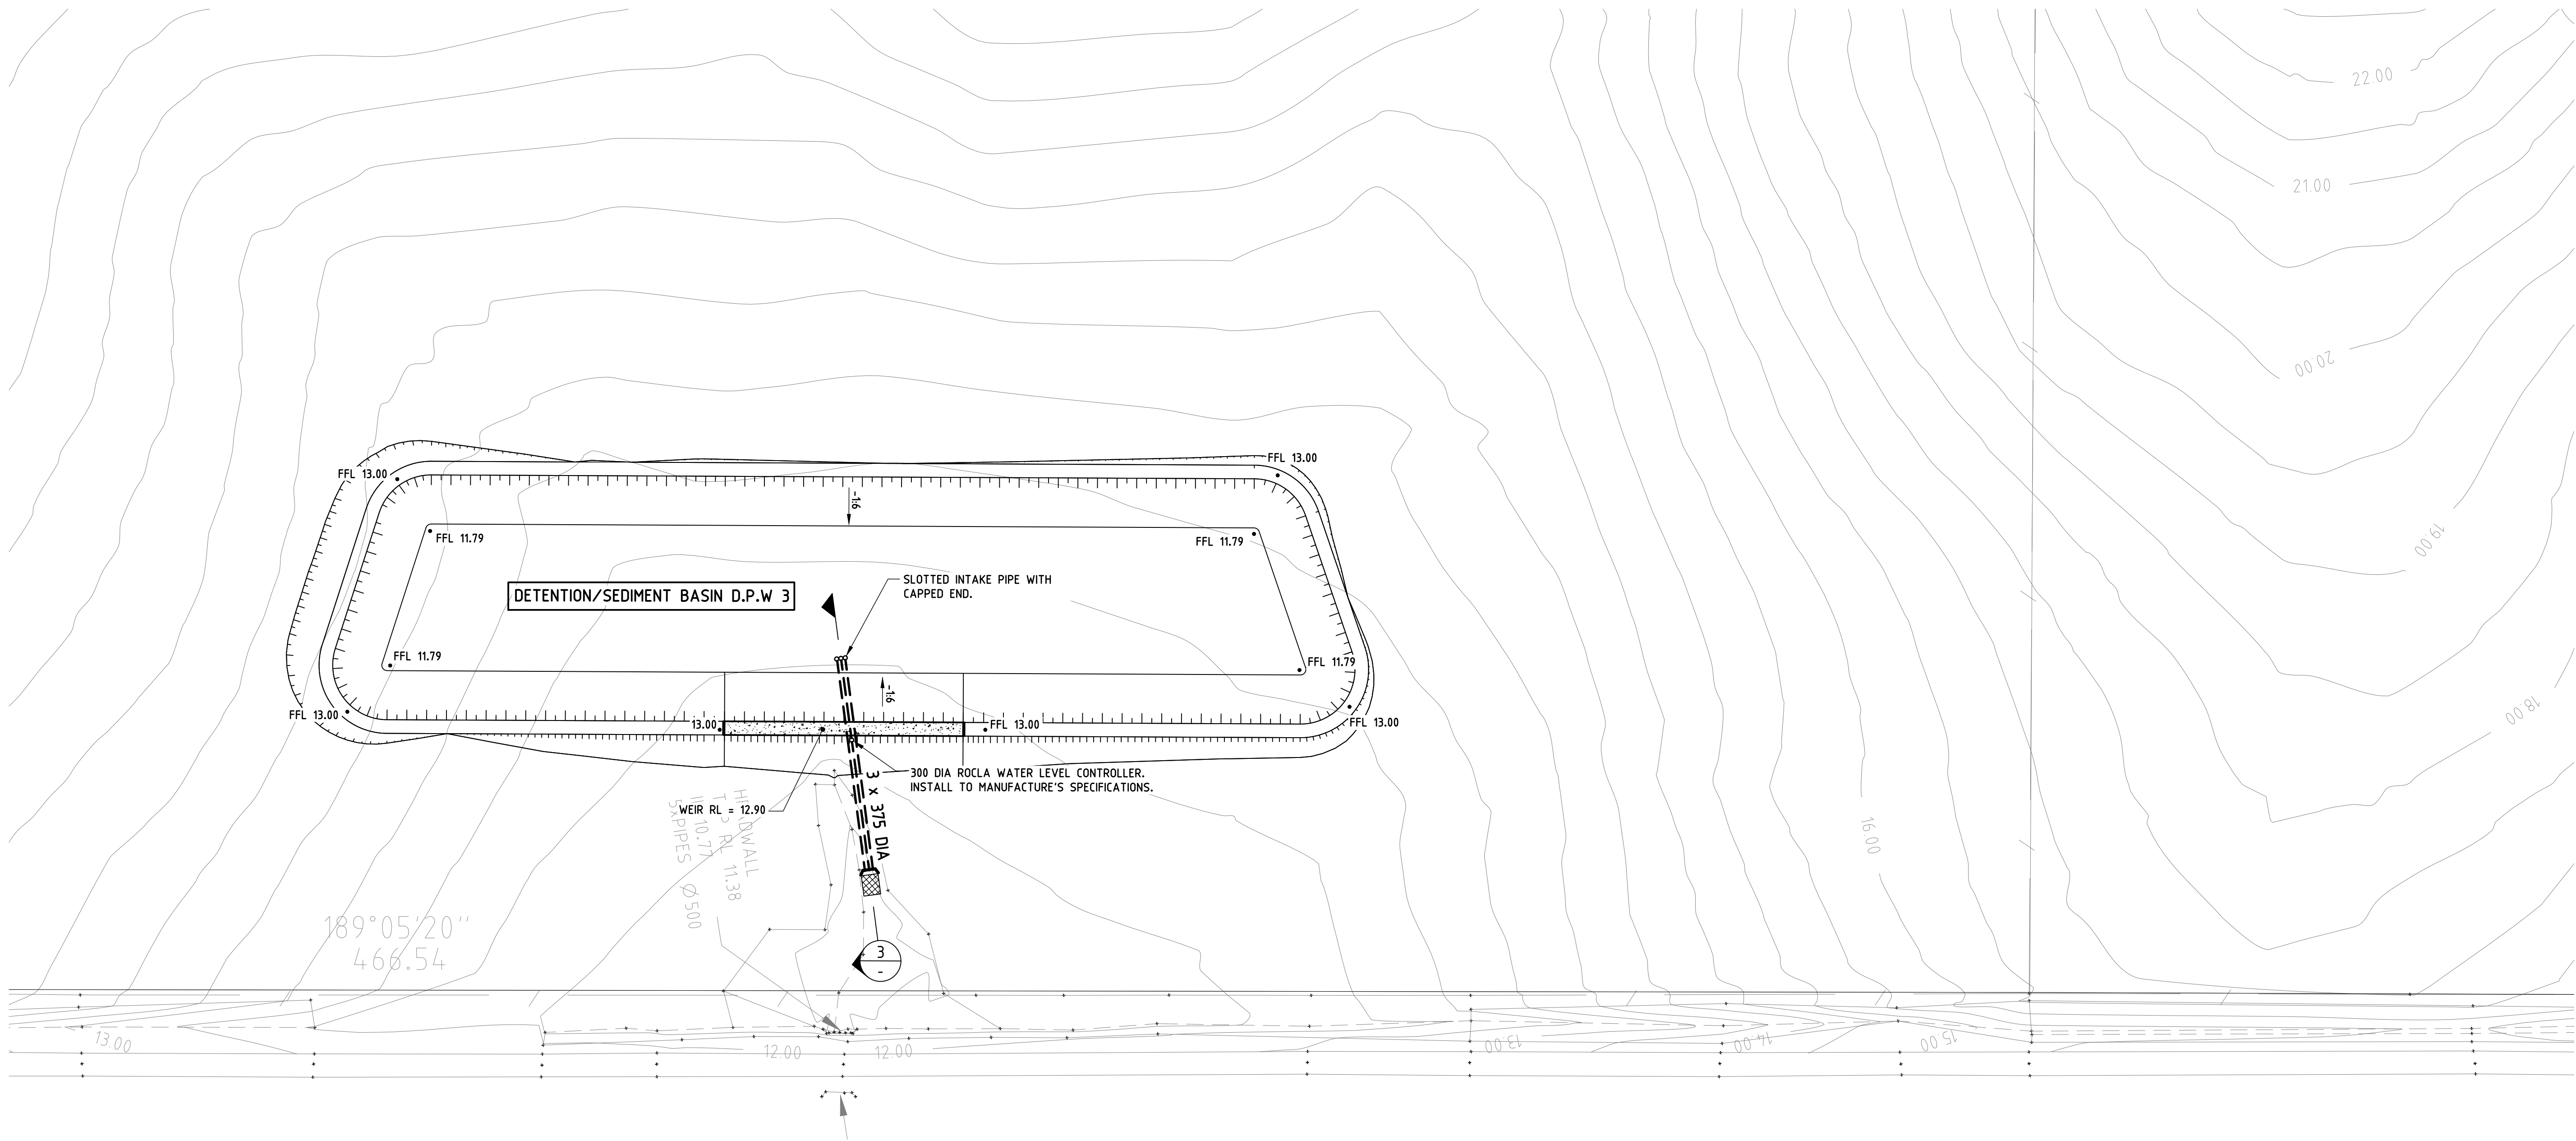

REFERENCE DRAWINGS:

FOR DRAWING LIST REFER TO DRG. No. 00_001
FOR STANDARD NOTES REFER TO DRG. No. 00_002
FOR DETAILS REFER TO DRG. No. 00_093

AMENDMENTS			
REV	BY	DATE	DESCRIPTION
A		12.05.17	INITIAL DESIGN PACKAGE STAGE 2



NORTHERNpathways
building communities improving lives




CIVIL & STRUCTURAL
Woolacotts Consulting Engineers
(02) 8241 9900
MECH, VENT, TRANSPORT, & ESD
Ebas and Associates
(02) 9437 1022
ELECTRICAL
JHA Consulting Engineers
Webb Consulting
(02) 9437 1000
HYDRAULIC
Sedgman
(07) 5578 8300

PERIUMAL PEDAVOLI ARCHITECTS
T +61 2 9291 0800
WEB: www.ppa.com.au
Nominated Architect
Vince Pedavoli NSW reg No.5045
SECURITY & COMMUNICATIONS
Webb Consulting
(02) 9555 1147
LANDSCAPE
Lorna Harrison Pty Ltd
(07) 3870 4900


Woolacotts
CONSULTING ENGINEERS
T +61 2 8241 9900 | www.woolacotts.com.au
Ground Floor, 12a Brown Street, Chatswood, NSW 2067
This drawing is copyright and may not be used, reproduced or copied in any form without
written permission of Woolacotts Consulting Engineers Pty Ltd

Job Number	Approved	Verified	Prepared
16-26			

NEW GRAFTON CORRECTIONAL
CENTRE PPP
313 Avenue Rd, Lavadia NSW 2462
DRAWING NAME
BASIN 3 PLAN AND SECTIONS

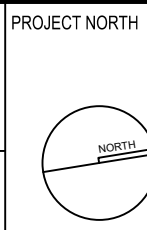

PROJECT NORTH				
0	5000	10000	15000	20000
SCALE 1: 500, 100 @A1				
DRAWING NUMBER				REVISION
SECTOR	DISCIPLINE	PHASE	TYPE	SERIES NUMBER
PRO-CIV-CD	DWG	-01_013	A	

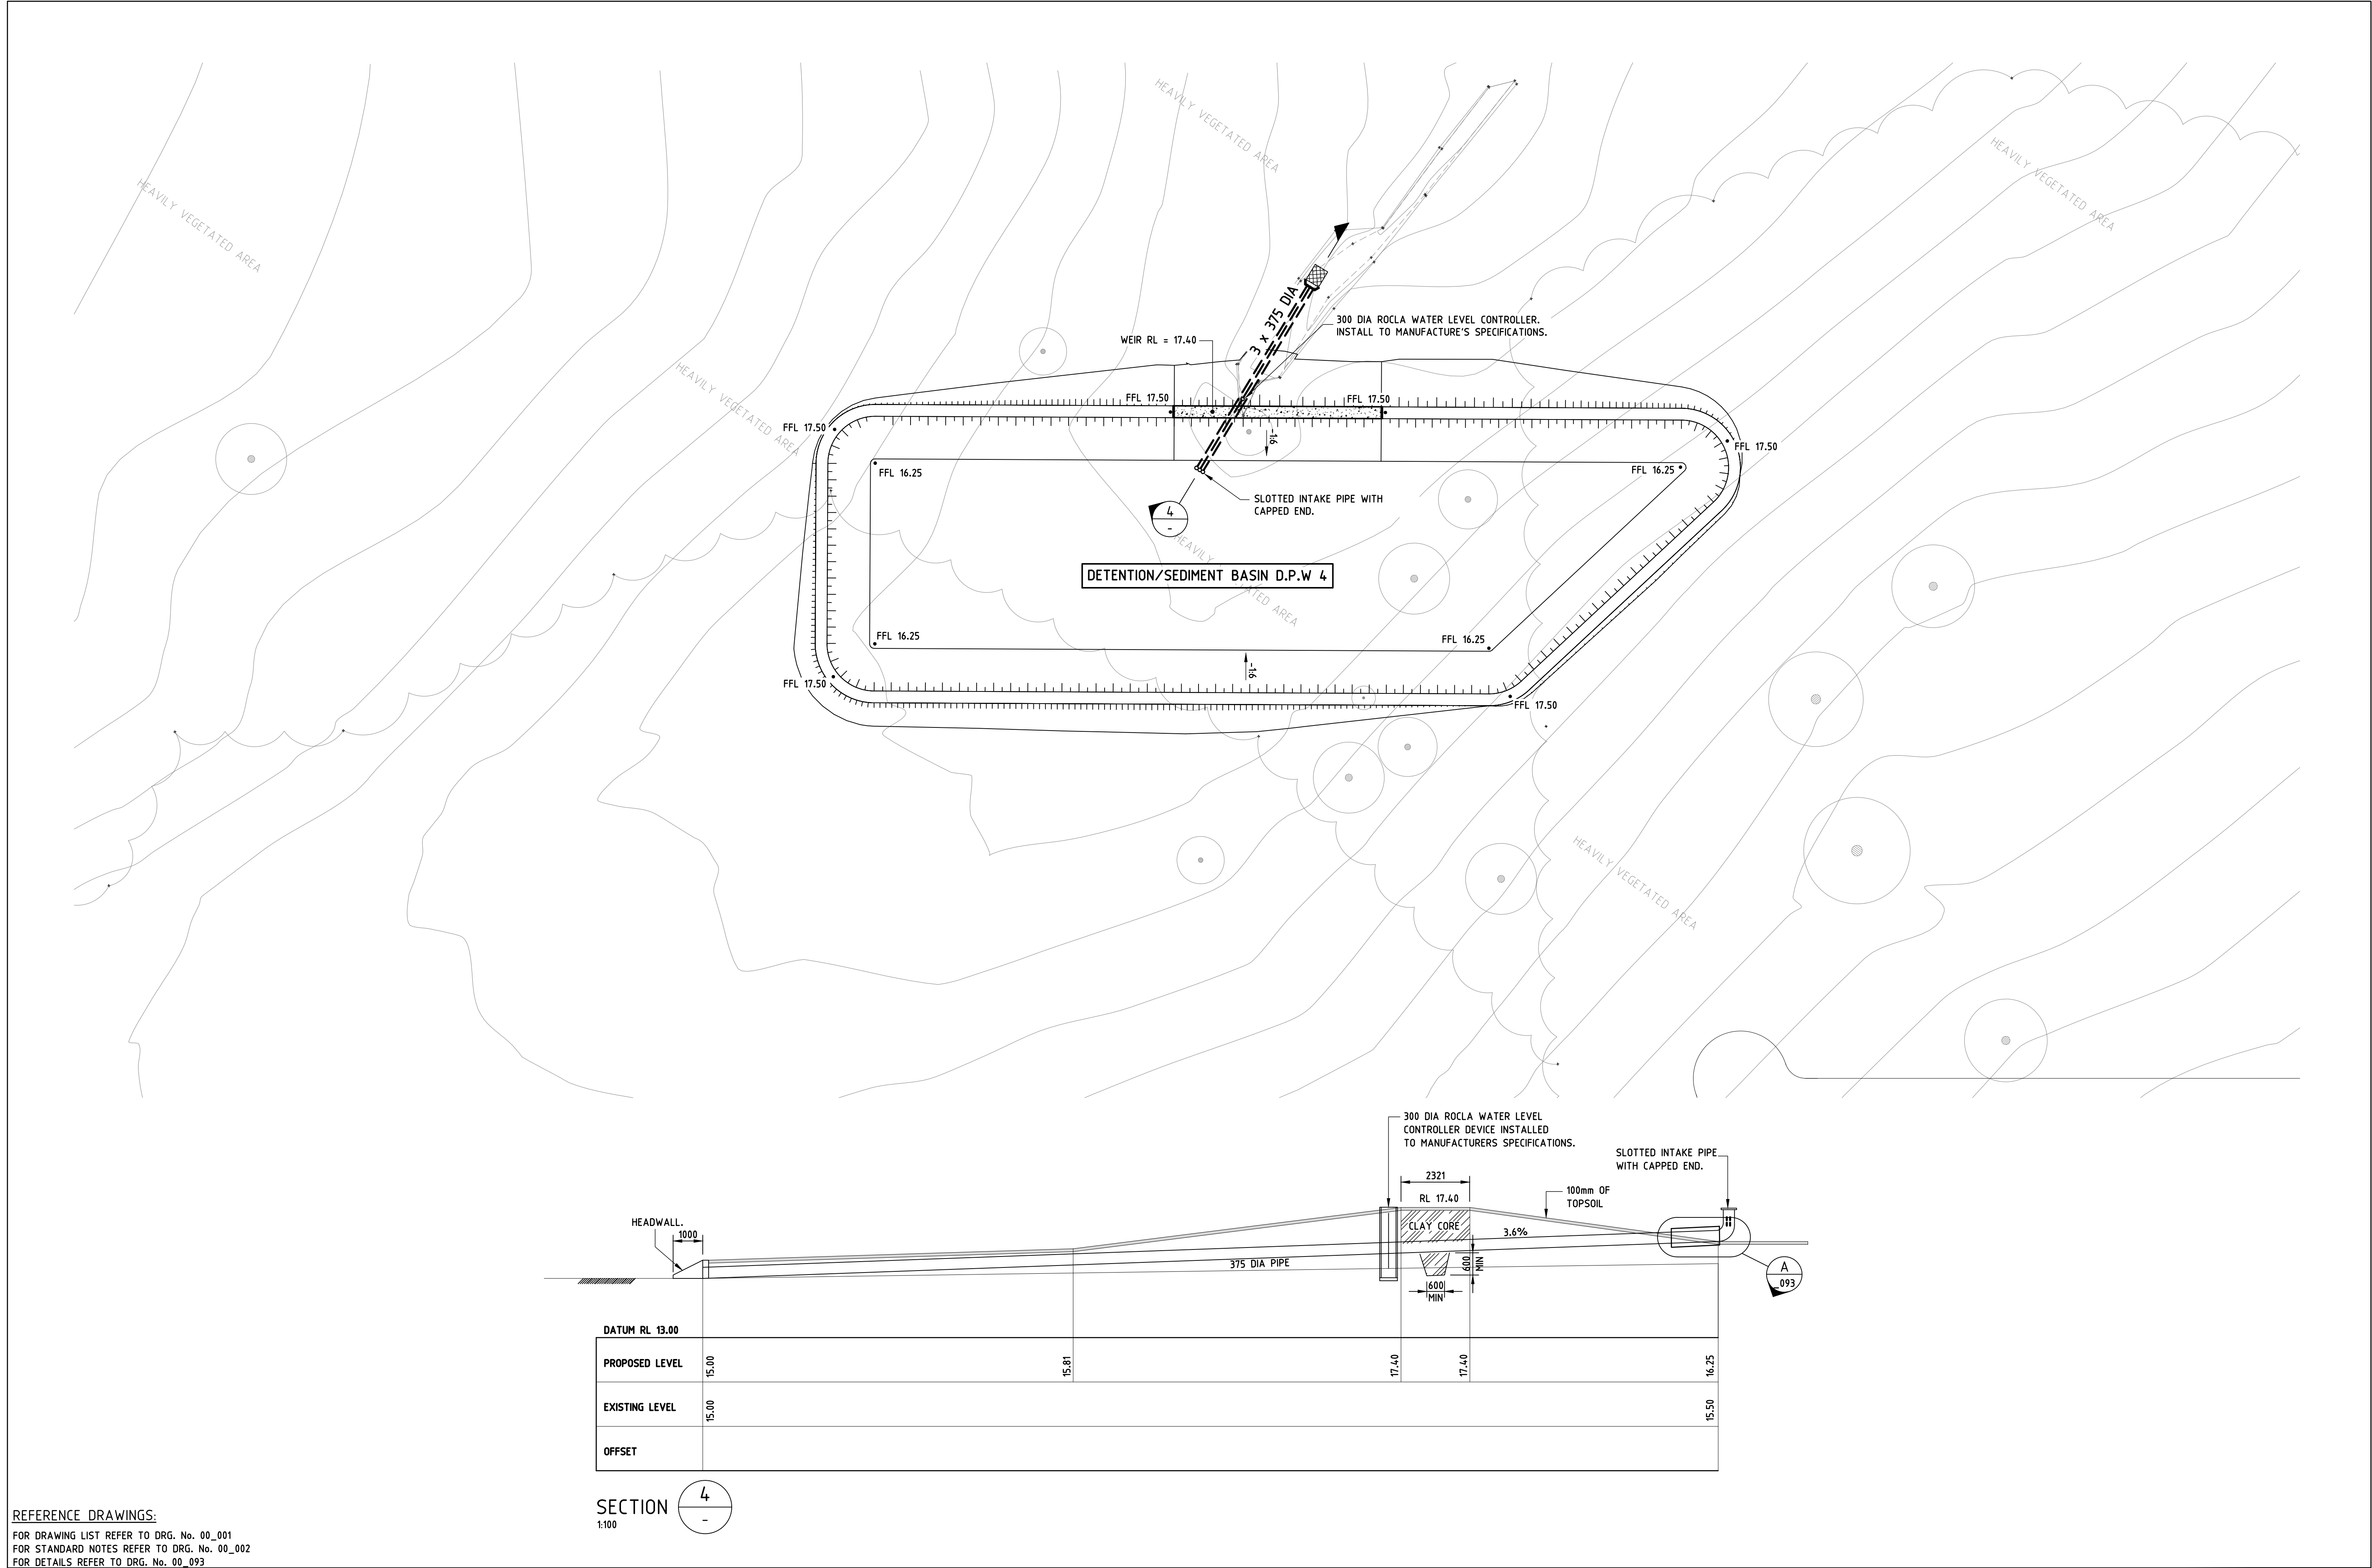

REFERENCE DRAWINGS:

FOR DRAWING LIST REFER TO DRG. No. 00_001
FOR STANDARD NOTES REFER TO DRG. No. 00_002
FOR DETAILS REFER TO DRG. No. 00_093

AMENDMENTS			
REV	BY	DATE	DESCRIPTION
A		12.05.17	INITIAL DESIGN PACKAGE STAGE 2



NORTHERNpathways
building communities improving lives



CIVIL & STRUCTURAL
Woolacotts Consulting Engineers
(02) 8241 9900
MECH, VERT, TRANSPORT, & ESD
Ebas and Associates
(02) 9437 1022
ELECTRICAL
JHA Consulting Engineers
(02) 9437 1000
HYDRAULIC
Sedgman
(07) 5578 8300

PERIUMAL PEDAVOLI ARCHITECTS
T + 61 2 9291 0800
WEB: www.ppa.com.au
Nominated Architect
Vince Pedavoli NSW reg No.5045
SECURITY & COMMUNICATIONS
Webb Consulting
(02) 9555 1147
LANDSCAPE
Lorna Harrison Pty Ltd
(07) 3870 4900


Woolacotts
CONSULTING ENGINEERS

T +61 2 8241 9900 | www.woolacotts.com.au
Ground Floor, 12a Brown Street, Chatswood, NSW 2067
This drawing is copyright and may not be used, reproduced or copied in any way without
written permission of Woolacotts Consulting Engineers Pty Ltd



Job Number	Approved	Verified	Prepared
16-26			

NEW GRAFTON CORRECTIONAL
CENTRE PPP
313 Avenue Rd, Lavadia NSW 2462

DRAWING NAME
BASIN 4 PLAN AND SECTIONS

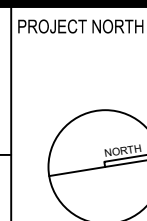

PROJECT NORTH					0 5000 10000 15000 20000 25000 30000
					SCALE 1: 500, 100 @A1
					MAY 2017
DRAWING NUMBER					REVISION
SECTOR	DISCIPLINE	PHASE	TYPE	SERIES NUMBER	
PRO - CIV - CD - DWG - 01_014					A

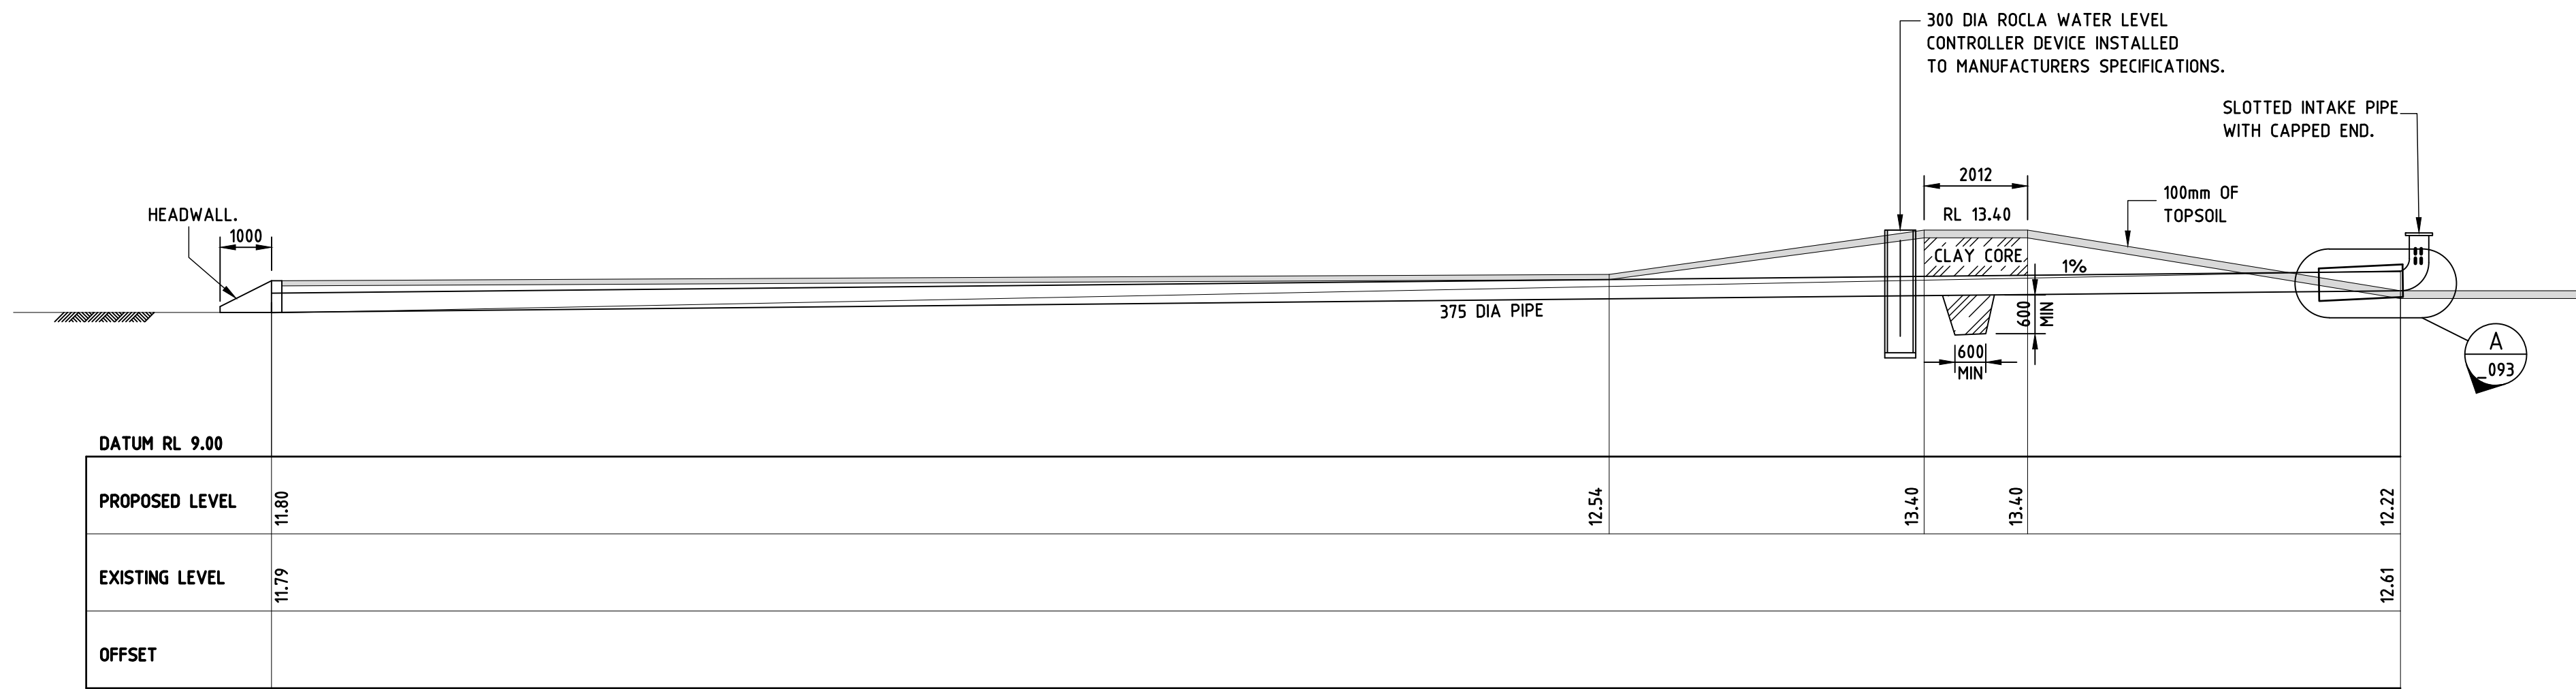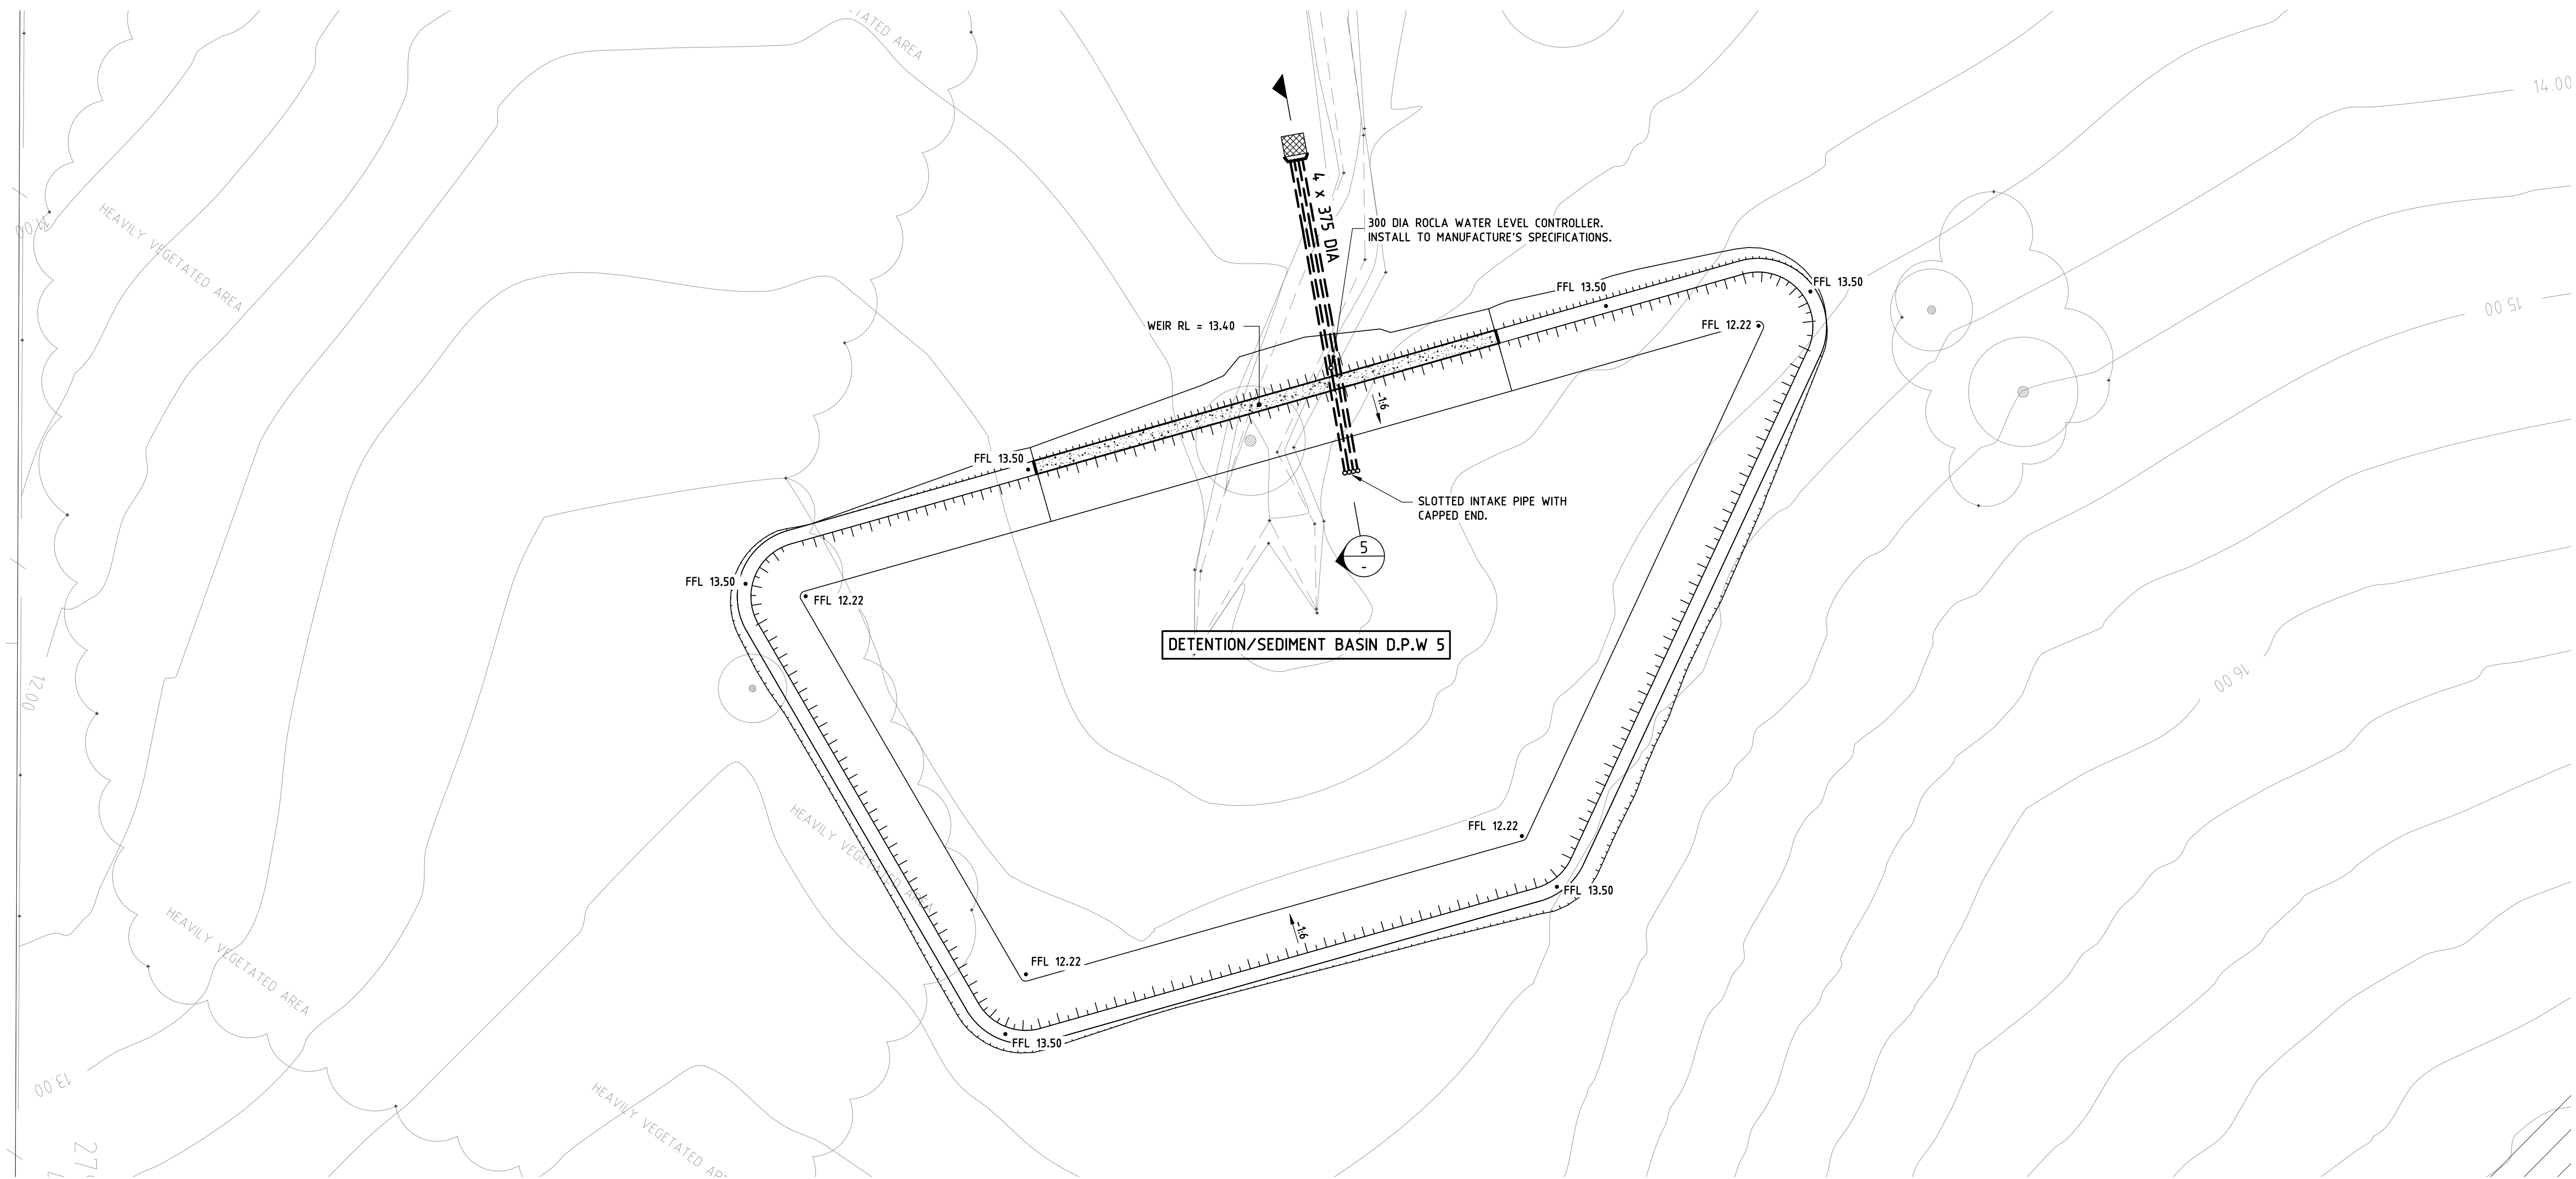

REFERENCE DRAWINGS:

FOR DRAWING LIST REFER TO DRG. No. 00_001
FOR STANDARD NOTES REFER TO DRG. No. 00_002
FOR DETAILS REFER TO DRG. No. 00_093

AMENDMENTS			
REV	BY	DATE	DESCRIPTION
A		12.05.17	INITIAL DESIGN PACKAGE STAGE 2



NORTHERNpathways
building communities improving lives



CIVIL & STRUCTURAL
Woolacotts Consulting Engineers
(02) 8241 9900
MECH, VERT, TRANSPORT, & ESD
Ertas and Associates
(02) 9437 1022
ELECTRICAL
JHA Consulting Engineers
(02) 9437 1000
HYDRAULIC
Sedgman
(07) 5578 8300

PERUMAL PEDAVOLI ARCHITECTS
T + 61 2 9281 0800
WEB: www.ppa.com.au
Nominated Architect
Vince Pedavoli NSW reg No.5045
SECURITY & COMMUNICATIONS
Webb Consulting
(02) 9555 1147
LANDSCAPE
Lorna Harrison Pty Ltd
(07) 3870 4900


Woolacotts
CONSULTING ENGINEERS

T +61 2 8241 9900 | www.woolacotts.com.au
Ground Floor, 12a Brown Street, Chatswood, NSW 2067
This drawing is copyright and must not be used, reproduced or copied in any form without
written permission of Woolacotts Consulting Engineers Pty Ltd

Job Number	Approved	Verified	Prepared
16-26			

**NEW GRAFTON CORRECTIONAL
CENTRE PPP**
313 Avenue Rd, Lavadia NSW 2462

DRAWING NAME
BASIN 5 PLAN AND SECTIONS

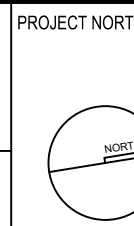

PROJECT NORTH				
0	5000	10000	15000	20000
SCALE 1: 500, 100 @A1				
DRAWING NUMBER				REVISION
SECTOR	DISCIPLINE	PHASE	TYPE	SERIES NUMBER
PRO - CIV - CD - DWG - 01_015				A