



BUILDING 26

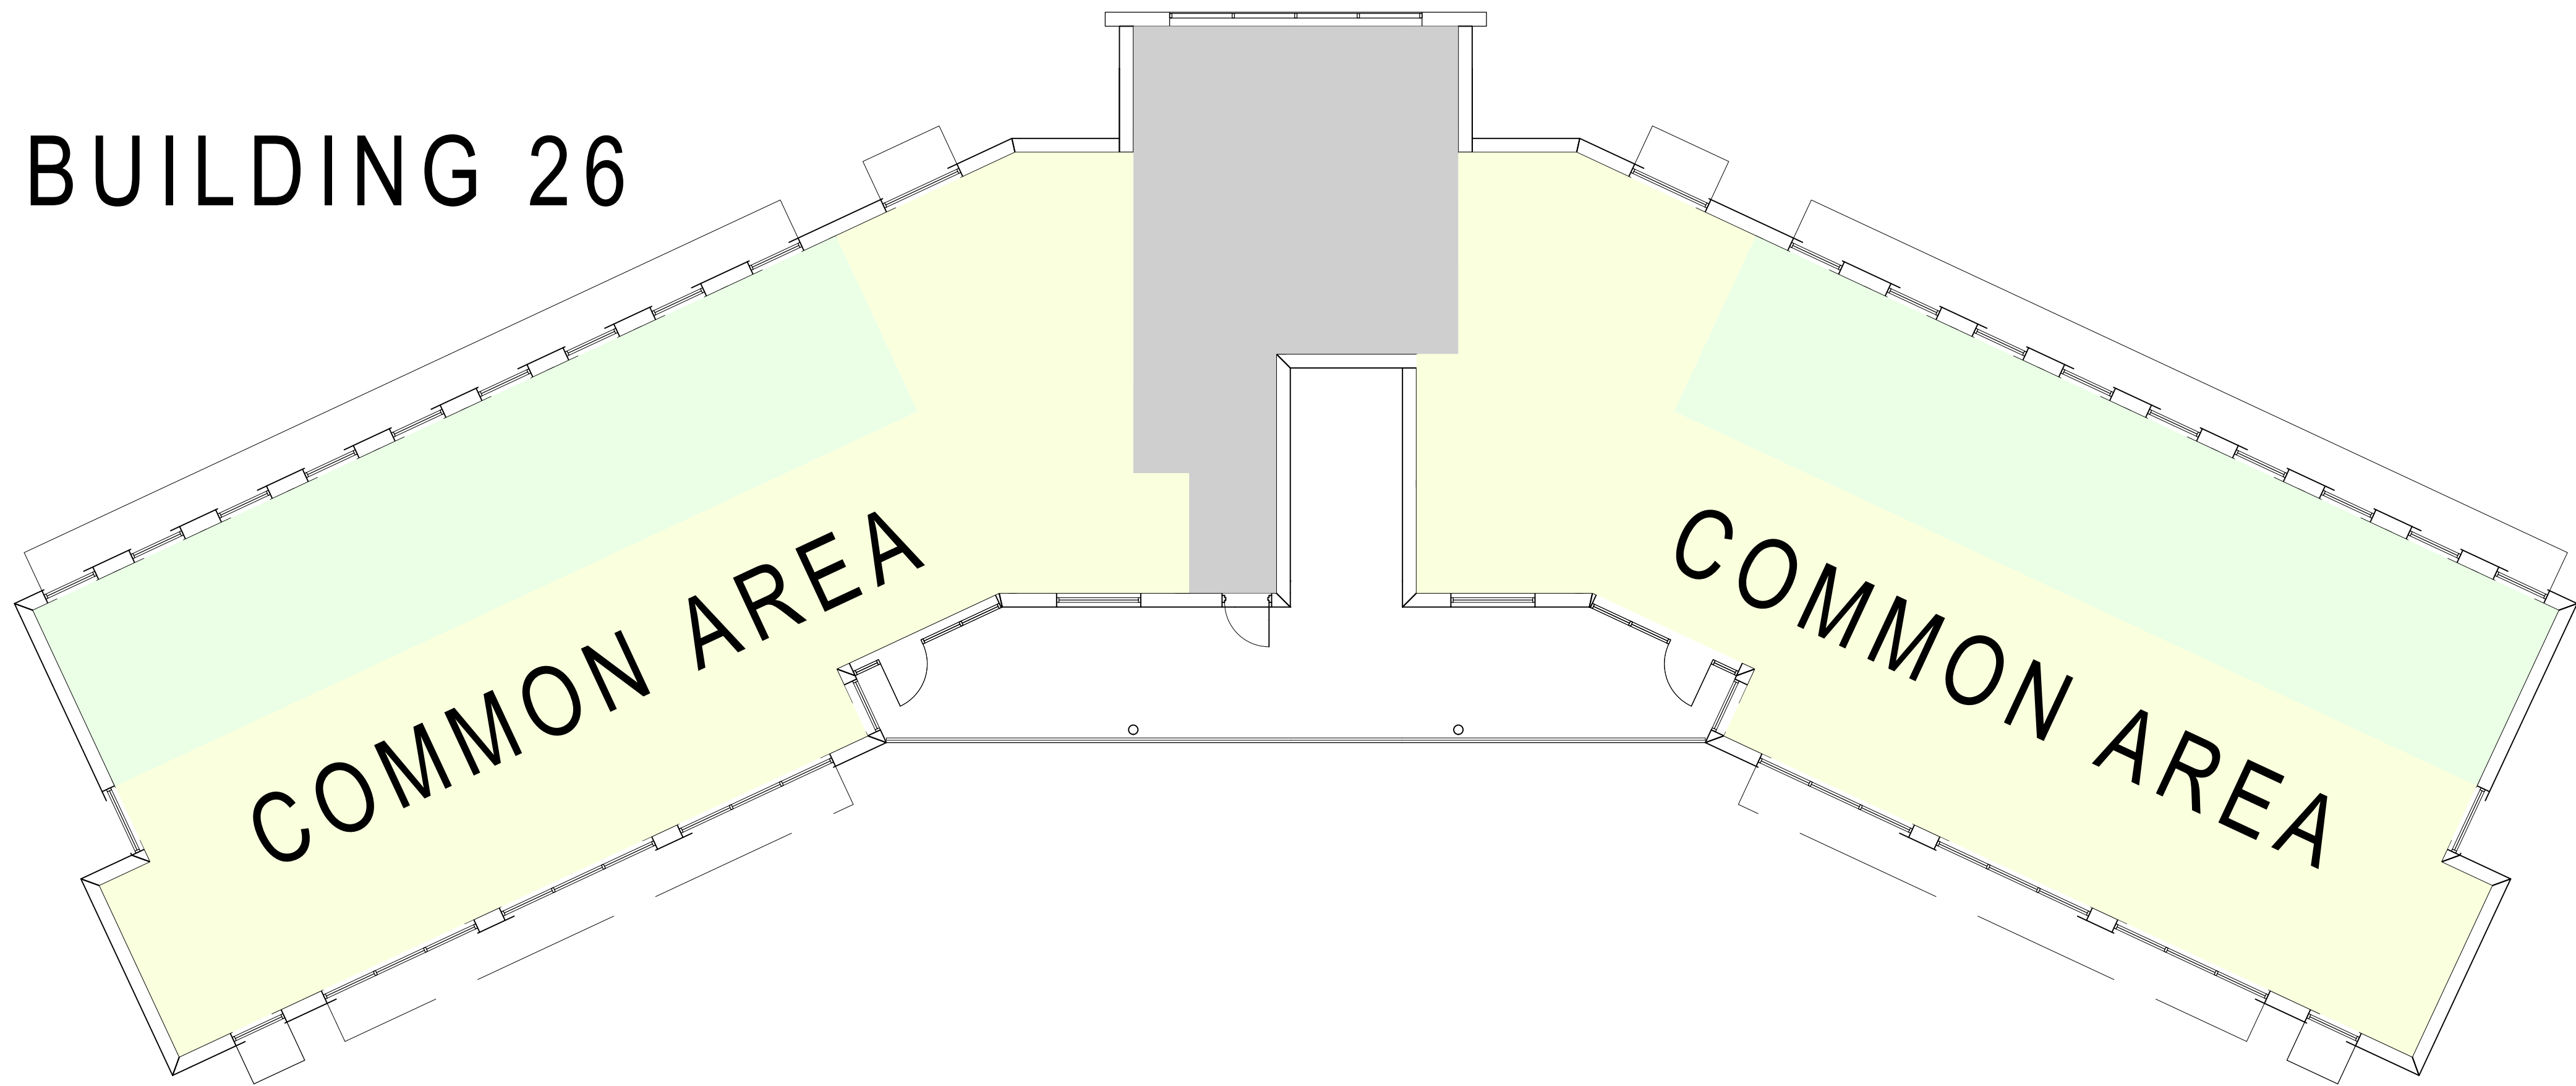

FIRST FLOOR PLAN
SCALE 1: 100

02

BUILDING 26

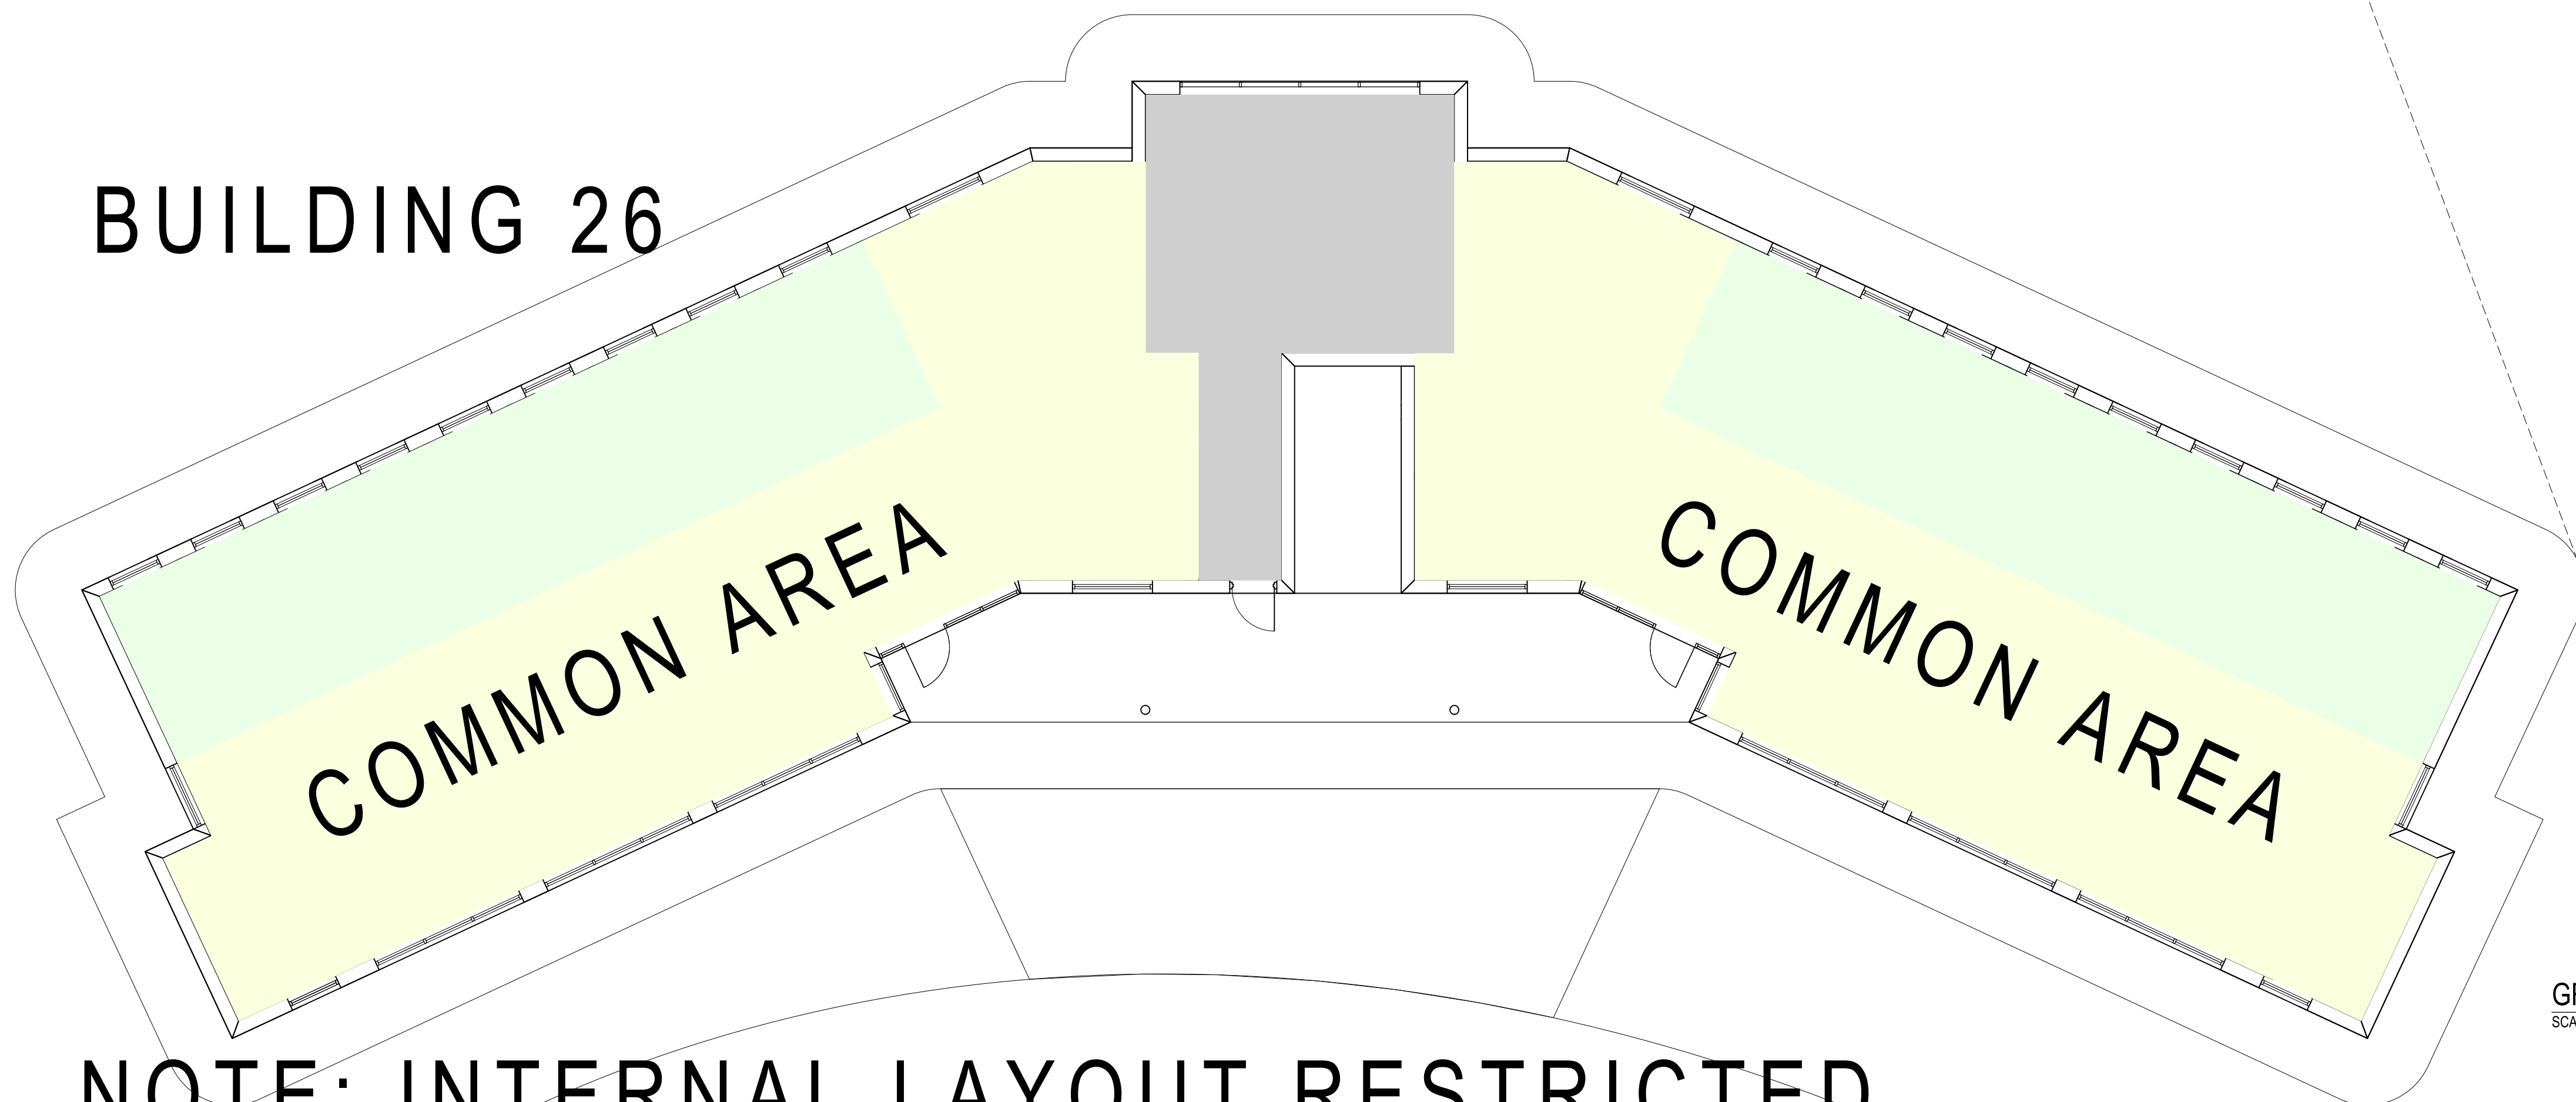

GROUND FLOOR PLAN
SCALE 1: 100

01

NOTE: INTERNAL LAYOUT RESTRICTED

PLOTFILE DATE: 26/05/2017 PLOTFILE TIME: 5:23:08 PM

AMENDMENTS			
REV	BY	DATE	DESCRIPTION
A	MT	26/05/17	ISSUED FOR DA APPROVAL

LEGEND	
CFC	COMPRESSED FIBRE CEMENT
DP	DOWNPIPE
G	GUTTER
MC	METAL CLADDING
MR	METAL ROOFING
PC	PRECAST CONCRETE



NORTHERNpathways
building communities improving lives



NSW
GOVERNMENT

PERUMAL PEDAVOLI ARCHITECTS
T: +61 2 9291 0000
WEB: www.pp-a.com.au
Nominated Architect:
Vince Pedavoli NSW reg No. 5045

PERUMAL PEDAVOLI
ARCHITECTS


NEW GRAFTON CORRECTIONAL CENTRE
313 Avenue Rd, Lavadia NSW 2462

MALE MAXIMUM - RESIDENTIAL UNIT -
GROUND & FIRST FLOOR PLAN

0 1 2 3 4 5 10m
SCALE 1: 100 @ A1
26 MAY 2017

DRAWING NUMBER	DESCRIPTION	PHASE	SHEET NUMBER	REVISION
3206	ARC	DA2	_26_011	A

○ RIDGE
○ RIDGE
○ WINDOW HEAD
○ WINDOW SILL
○ FIRST FLOOR LEVEL
○ WINDOW HEAD
○ WINDOW SILL
○ GROUND FLOOR LEVEL

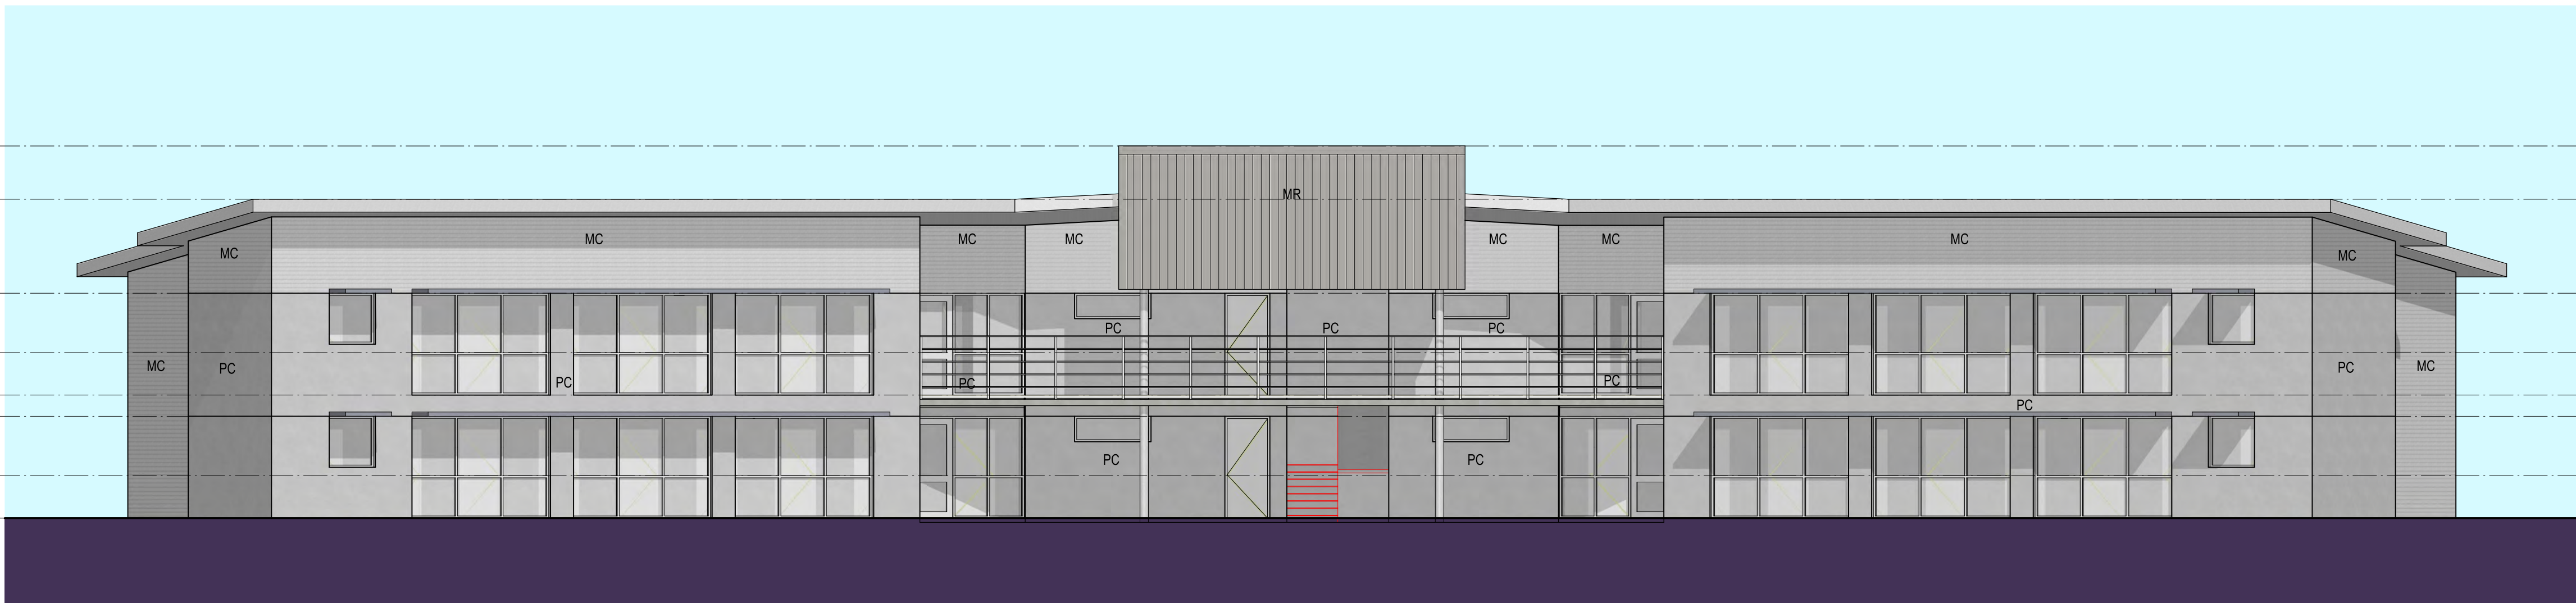

ELEVATION 01
SCALE 1: 100

○ RIDGE
○ RIDGE
○ WINDOW HEAD
○ WINDOW SILL
○ FIRST FLOOR LEVEL
○ WINDOW HEAD
○ WINDOW SILL
○ GROUND FLOOR LEVEL




ELEVATION 02
SCALE 1: 100



ELEVATION 04
SCALE 1: 100

○ RIDGE
○ RIDGE
○ WINDOW HEAD
○ WINDOW SILL
○ FIRST FLOOR LEVEL
○ WINDOW HEAD
○ WINDOW SILL
○ GROUND FLOOR LEVEL

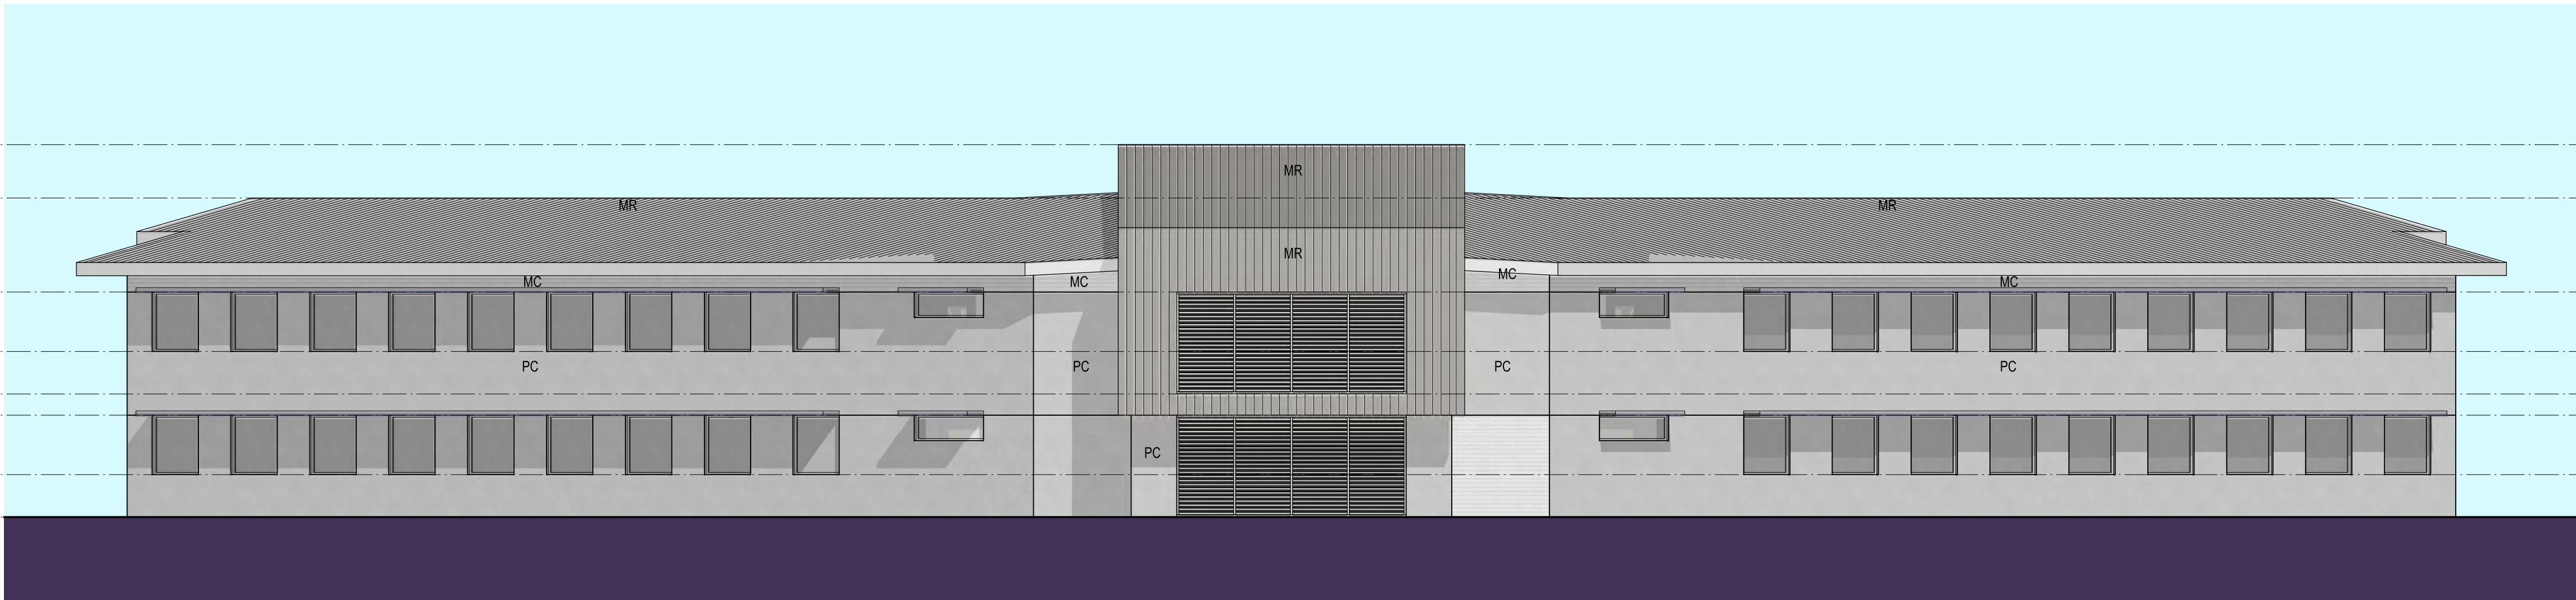

ELEVATION 03
SCALE 1: 100

PLOT FILE DATE: 26/05/2017 PLOT FILE TIME: 5:32:22 PM

AMENDMENTS			
REV	BY	DATE	DESCRIPTION
A	MT	26/05/17	ISSUED FOR DA APPROVAL

LEGEND	
CFC	COMPRESSED FIBRE CEMENT
DP	DOWNPIPE
G	GUTTER
MC	METAL CLADDING
MR	METAL ROOFING
PC	PRECAST CONCRETE



NORTHERNpathways
building communities improving lives



PERUMAL PEDAVOLI ARCHITECTS
T: +61 2 9291 0000
WEB: www.pp-a.com.au
Nominated Architect:
Vince Pedavoli NSW reg No. 5045

**PERUMAL
PEDAVOLI**
ARCHITECTS

NEW GRAFTON CORRECTIONAL
CENTRE
313 Avenue Rd, Lavadia NSW 2462

MALE MAXIMUM -
RESIDENTIAL UNIT -
ELEVATIONS

0 1 2 3 4 5 10m				
SCALE 1: 100 @ A1				
26 MAY 2017				
DRAWING NUMBER	DESCRIPTION	FRAME	SHEET NUMBER	REVISION
3206	ARC	DA2	_26_101	A

PLOTFILE DATE: 26/05/2017 PLOTFILE TIME: 9:34:11 PM

AMENDMENTS			
REV	BY	DATE	DESCRIPTION
A	MT	26/05/17	ISSUED FOR DA APPROVAL

LEGEND

CFC	COMPRESSED FIBRE CEMENT
DP	DOWNPIPE
G	GUTTER
MC	METAL CLADDING
MR	METAL ROOFING
PC	PRECAST CONCRETE



NORTHERNpathways
building communities improving lives



PERUMAL PEDAVOLI ARCHITECTS
T: +61 2 9291 0000
WEB: www.pp-a.com.au
Nominated Architect:
Vince Pedavoli NSW reg No. 5045

**PERUMAL
PEDAVOLI**

ARCHITECTS

NEW GRAFTON CORRECTIONAL
CENTRE
313 Avenue Rd, Lavadia NSW 2462


MALE MAXIMUM -
RESIDENTIAL UNIT -
SECTIONS

0 1 2 3 4 5 10m


SCALE 1: 100 @ A1

26 MAY 2017


DRAWING NUMBER	DESCRIPTION	PHASE	SHEET NUMBER	REVISION
3206	ARC	DA2	_26_201	A

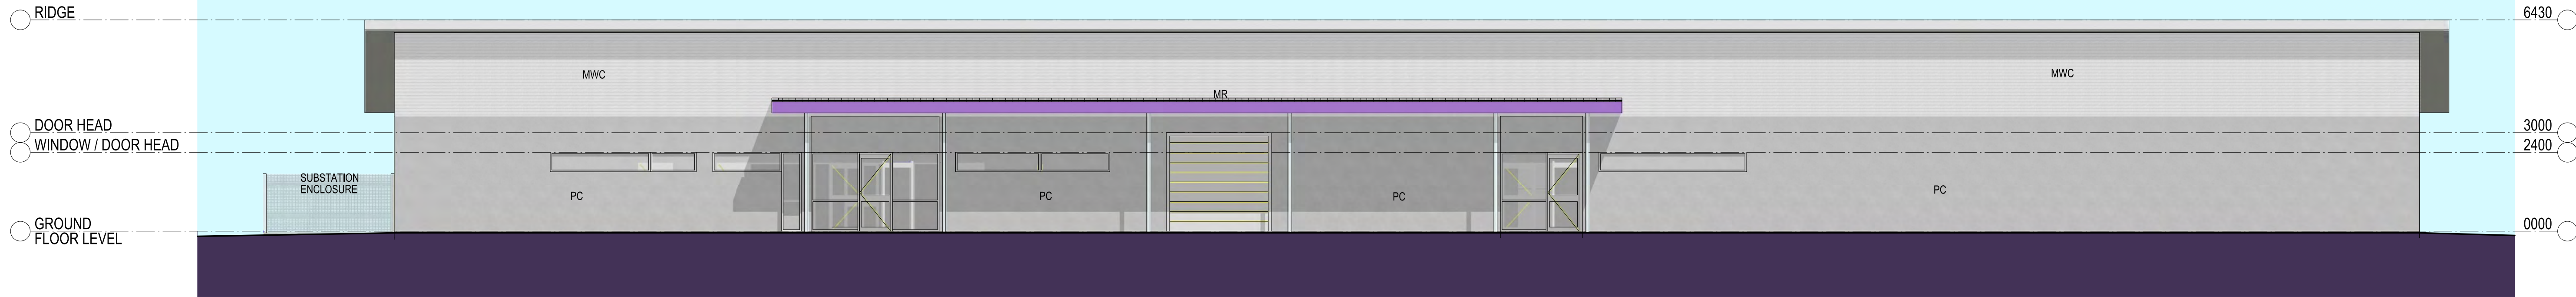


ELEVATION 02
SCALE 1: 100

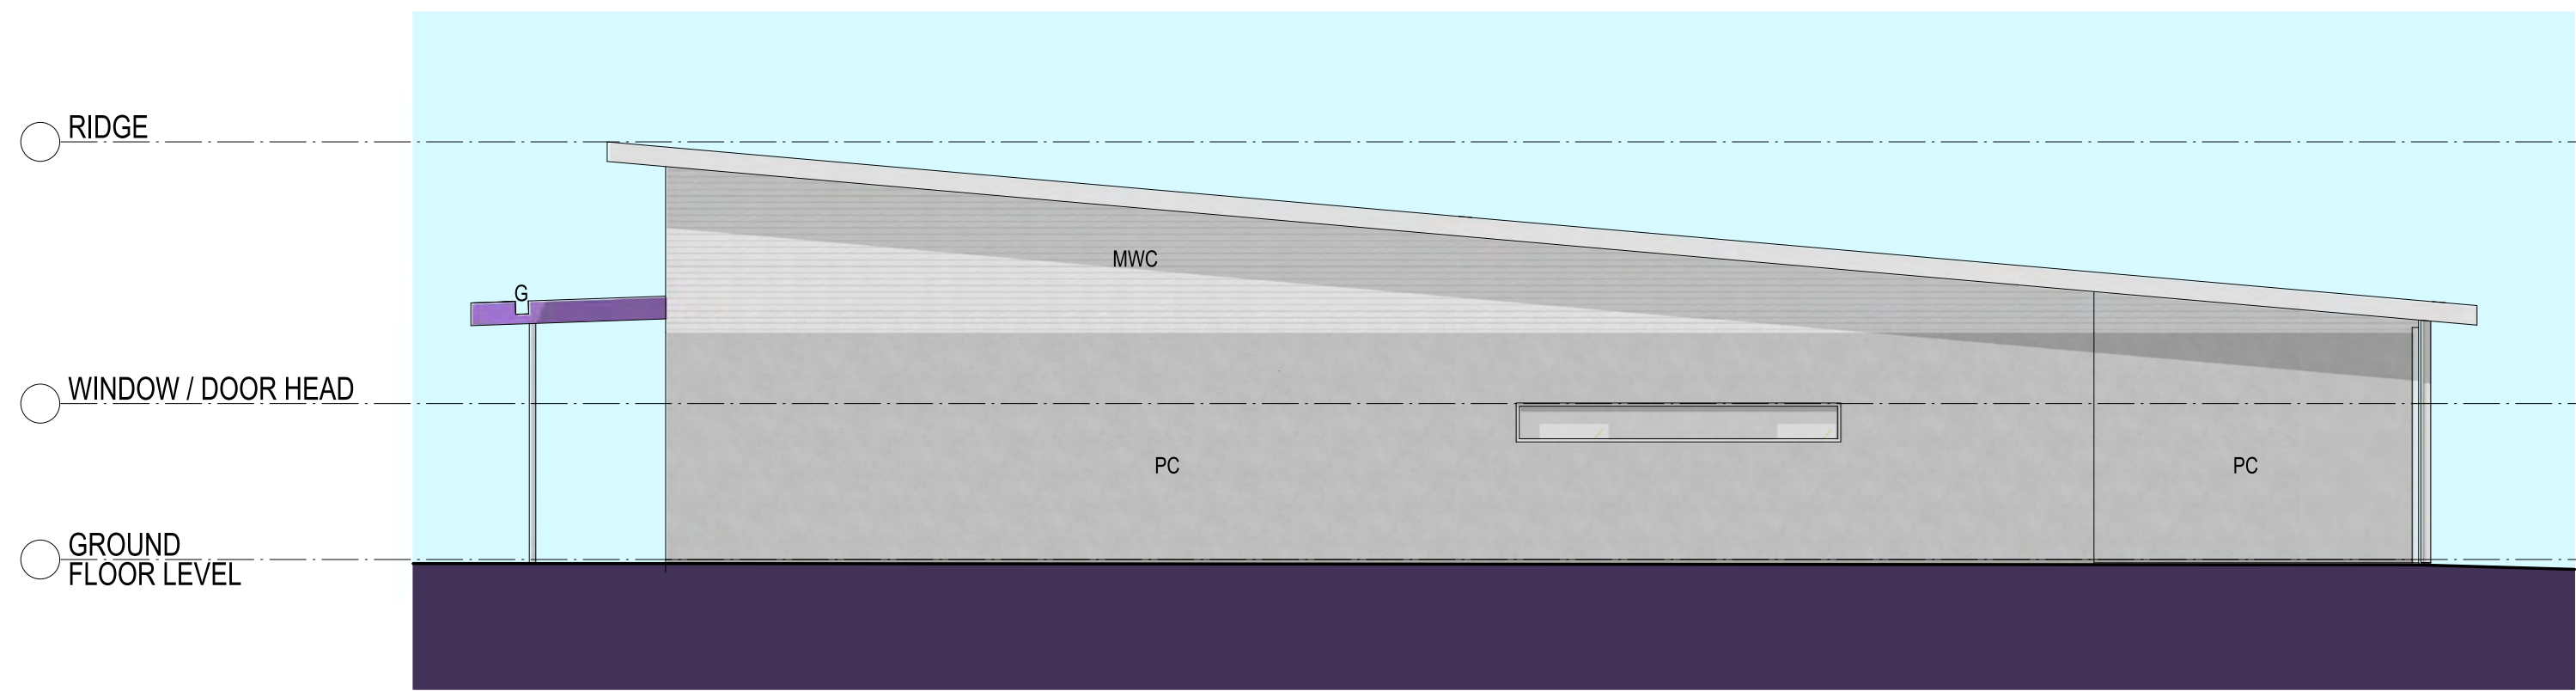

ELEVATION 01
SCALE 1: 100

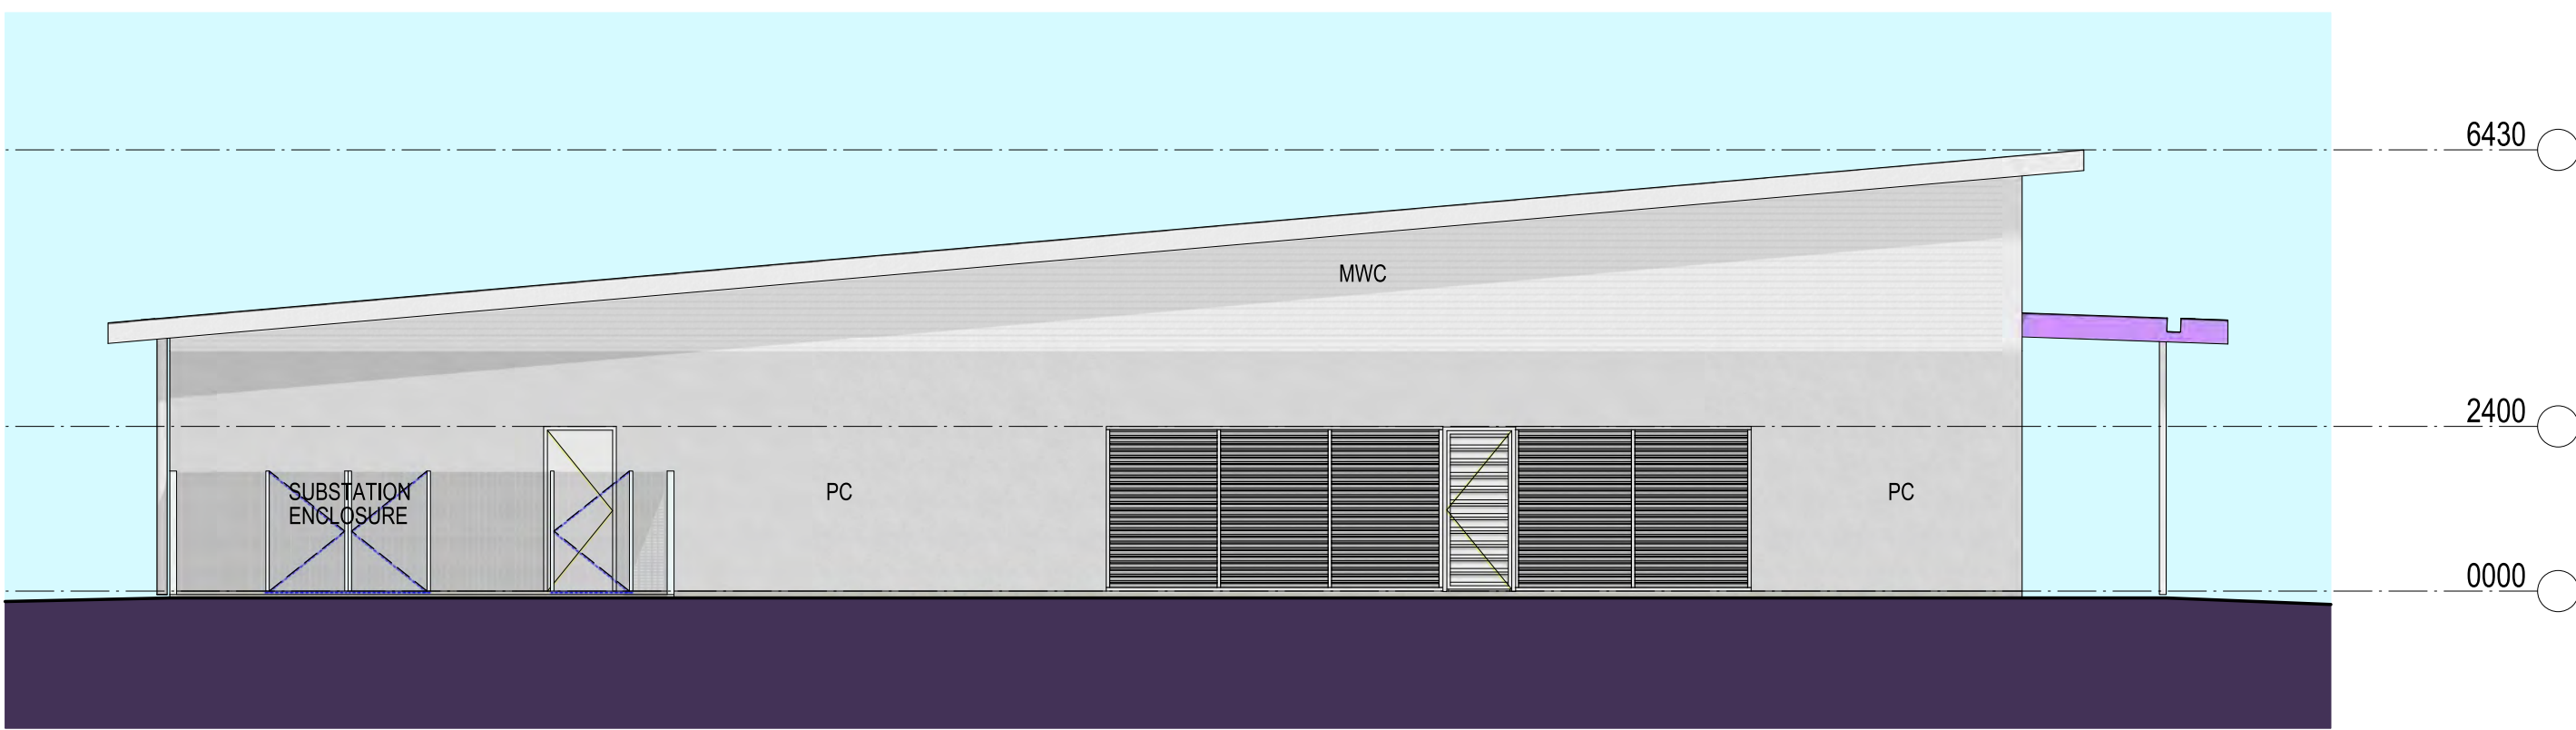

ELEVATION 03
SCALE 1: 100

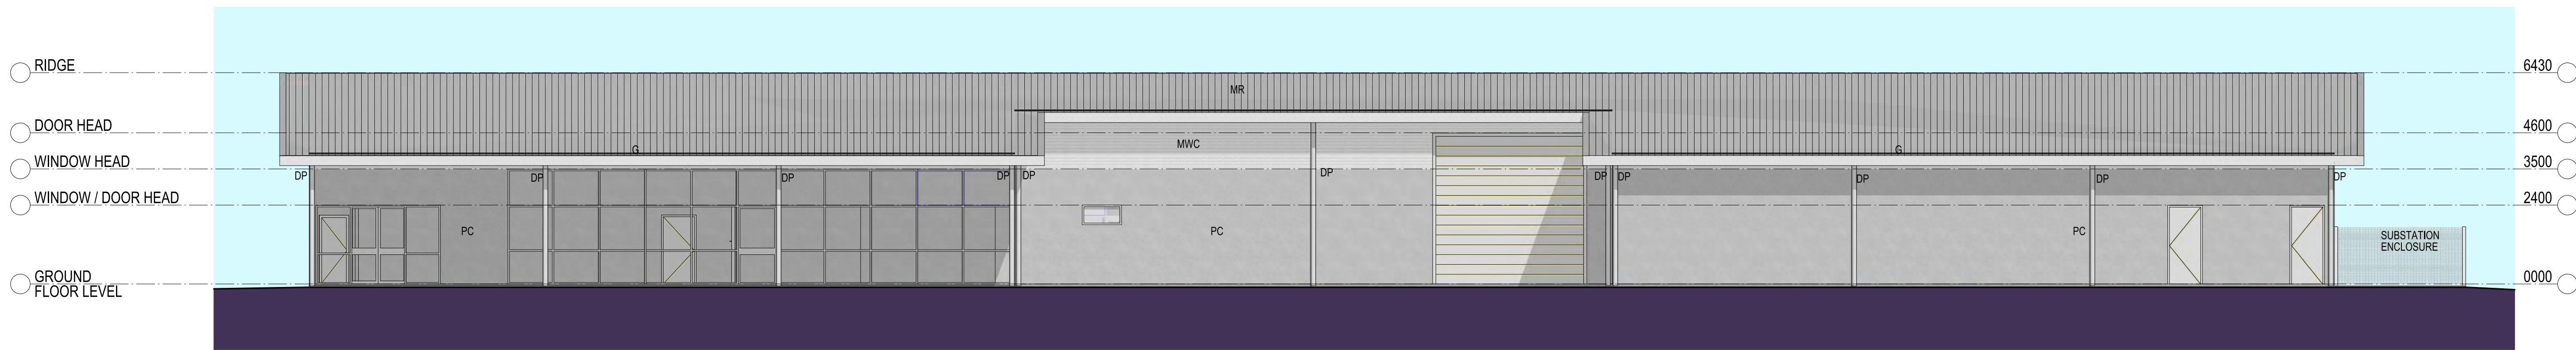

ELEVATION 04
SCALE 1: 100

PLOTFILE DATE: 26/05/2017 PLOTFILE TIME: 03:45:17 PM

AMENDMENTS		
REV	BY	DATE
A	MT	26/05/17
ISSUED FOR DA APPROVAL		

LEGEND	
CFC	COMPRESSED FIBRE CEMENT
DP	DOWNPIPE
G	GUTTER
MC	METAL CLADDING
MR	METAL ROOFING
PC	PRECAST CONCRETE



NORTHERNpathways
building communities improving lives





PERUMAL PEDAVOLI ARCHITECTS
T: +61 2 9291 0000
WEB: www.pp-a.com.au
Nominated Architect:
Vince Pedavoli NSW reg No. 5045

**PERUMAL
PEDAVOLI**
ARCHITECTS

**NEW GRAFTON CORRECTIONAL
CENTRE**
313 Avenue Rd, Lavadia NSW 2462
**FEMALE -
INDUSTRIES/ BAKERY/ STAFF DINING
ELEVATIONS**

0 1 2 3 4 5 10m					SCALE 1: 100 @ A1
26 MAY 2017					
DRAWING NUMBER	DISCIPLINE	PHASE	SHEET NUMBER	REVISION	
3206	ARC	DA2	_28_101	A	

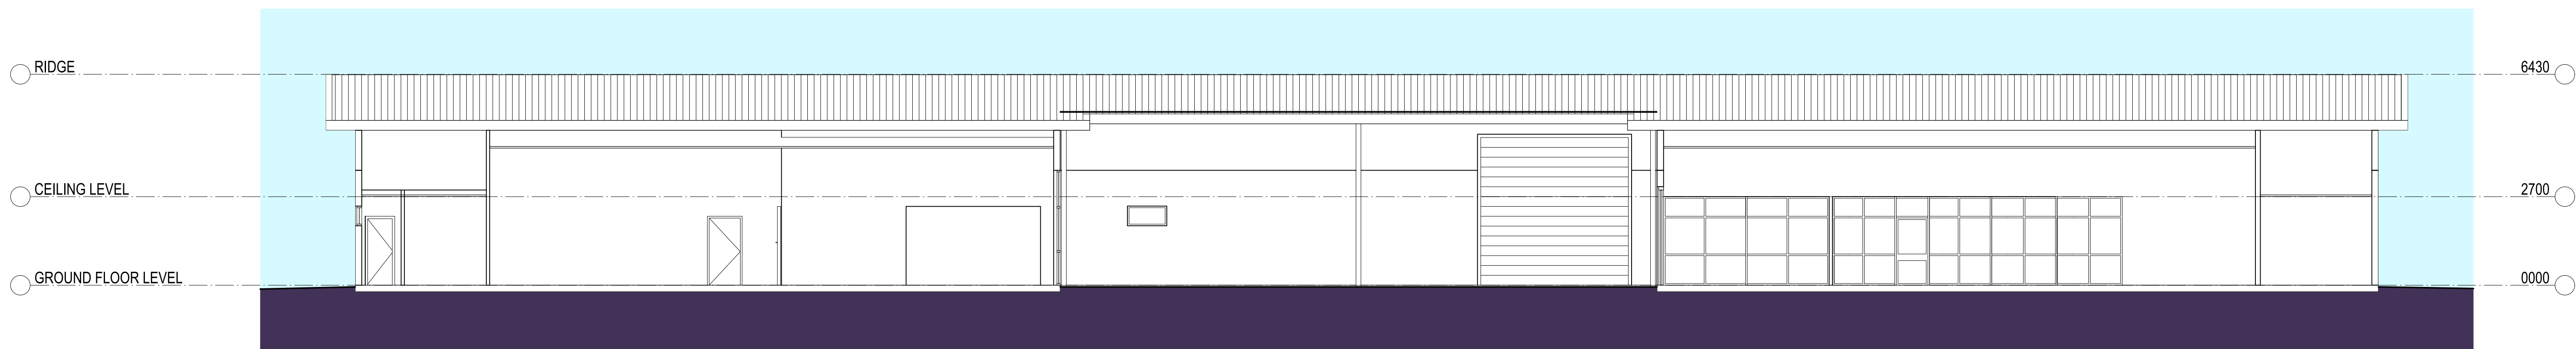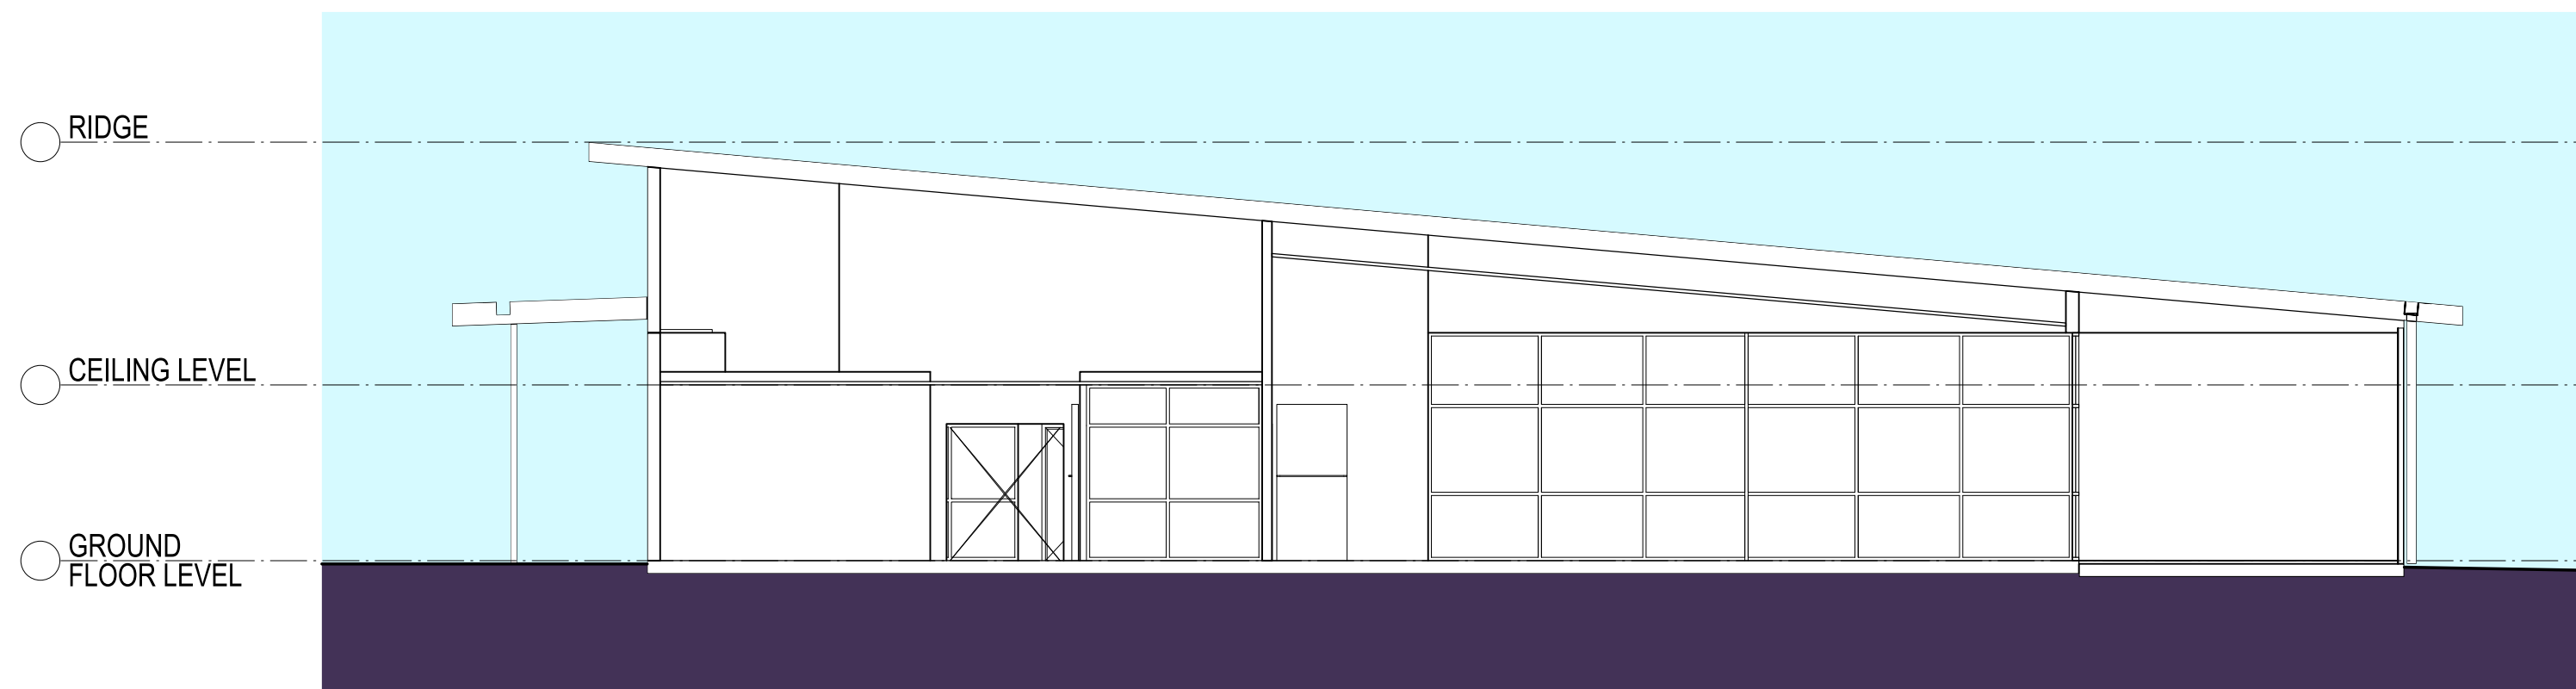

PLOTFILE DATE: 26/05/2017 PLOTFILE TIME: 5:06:53 PM

AMENDMENTS			
REV	BY	DATE	DESCRIPTION
A	MT	26/05/17	ISSUED FOR DA APPROVAL

LEGEND	
CFC	COMPRESSED FIBRE CEMENT
DP	DOWNPIPE
G	GUTTER
MC	METAL CLADDING
MR	METAL ROOFING
PC	PRECAST CONCRETE




PERUMAL PEDAVOLI ARCHITECTS
T: +61 2 9291 0000
WEB: www.pp-a.com.au
Nominated Architect:
Vince Pedavoli NSW reg No. 5045

PERUMAL
PEDAVOLI
ARCHITECTS


NEW GRAFTON CORRECTIONAL
CENTRE
313 Avenue Rd, Lavadia NSW 2462
FEMALE -
INDUSTRIES/ BAKERY/ STAFF DINING
SECTIONS

0 1 2 3 4 5 10m					SCALE 1: 100 @ A1
26 MAY 2017					
DRAWING NUMBER	DISCIPLINE	PHASE	SHEET NUMBER	REVISION	
3206	ARC	DA2	_28_201	A	

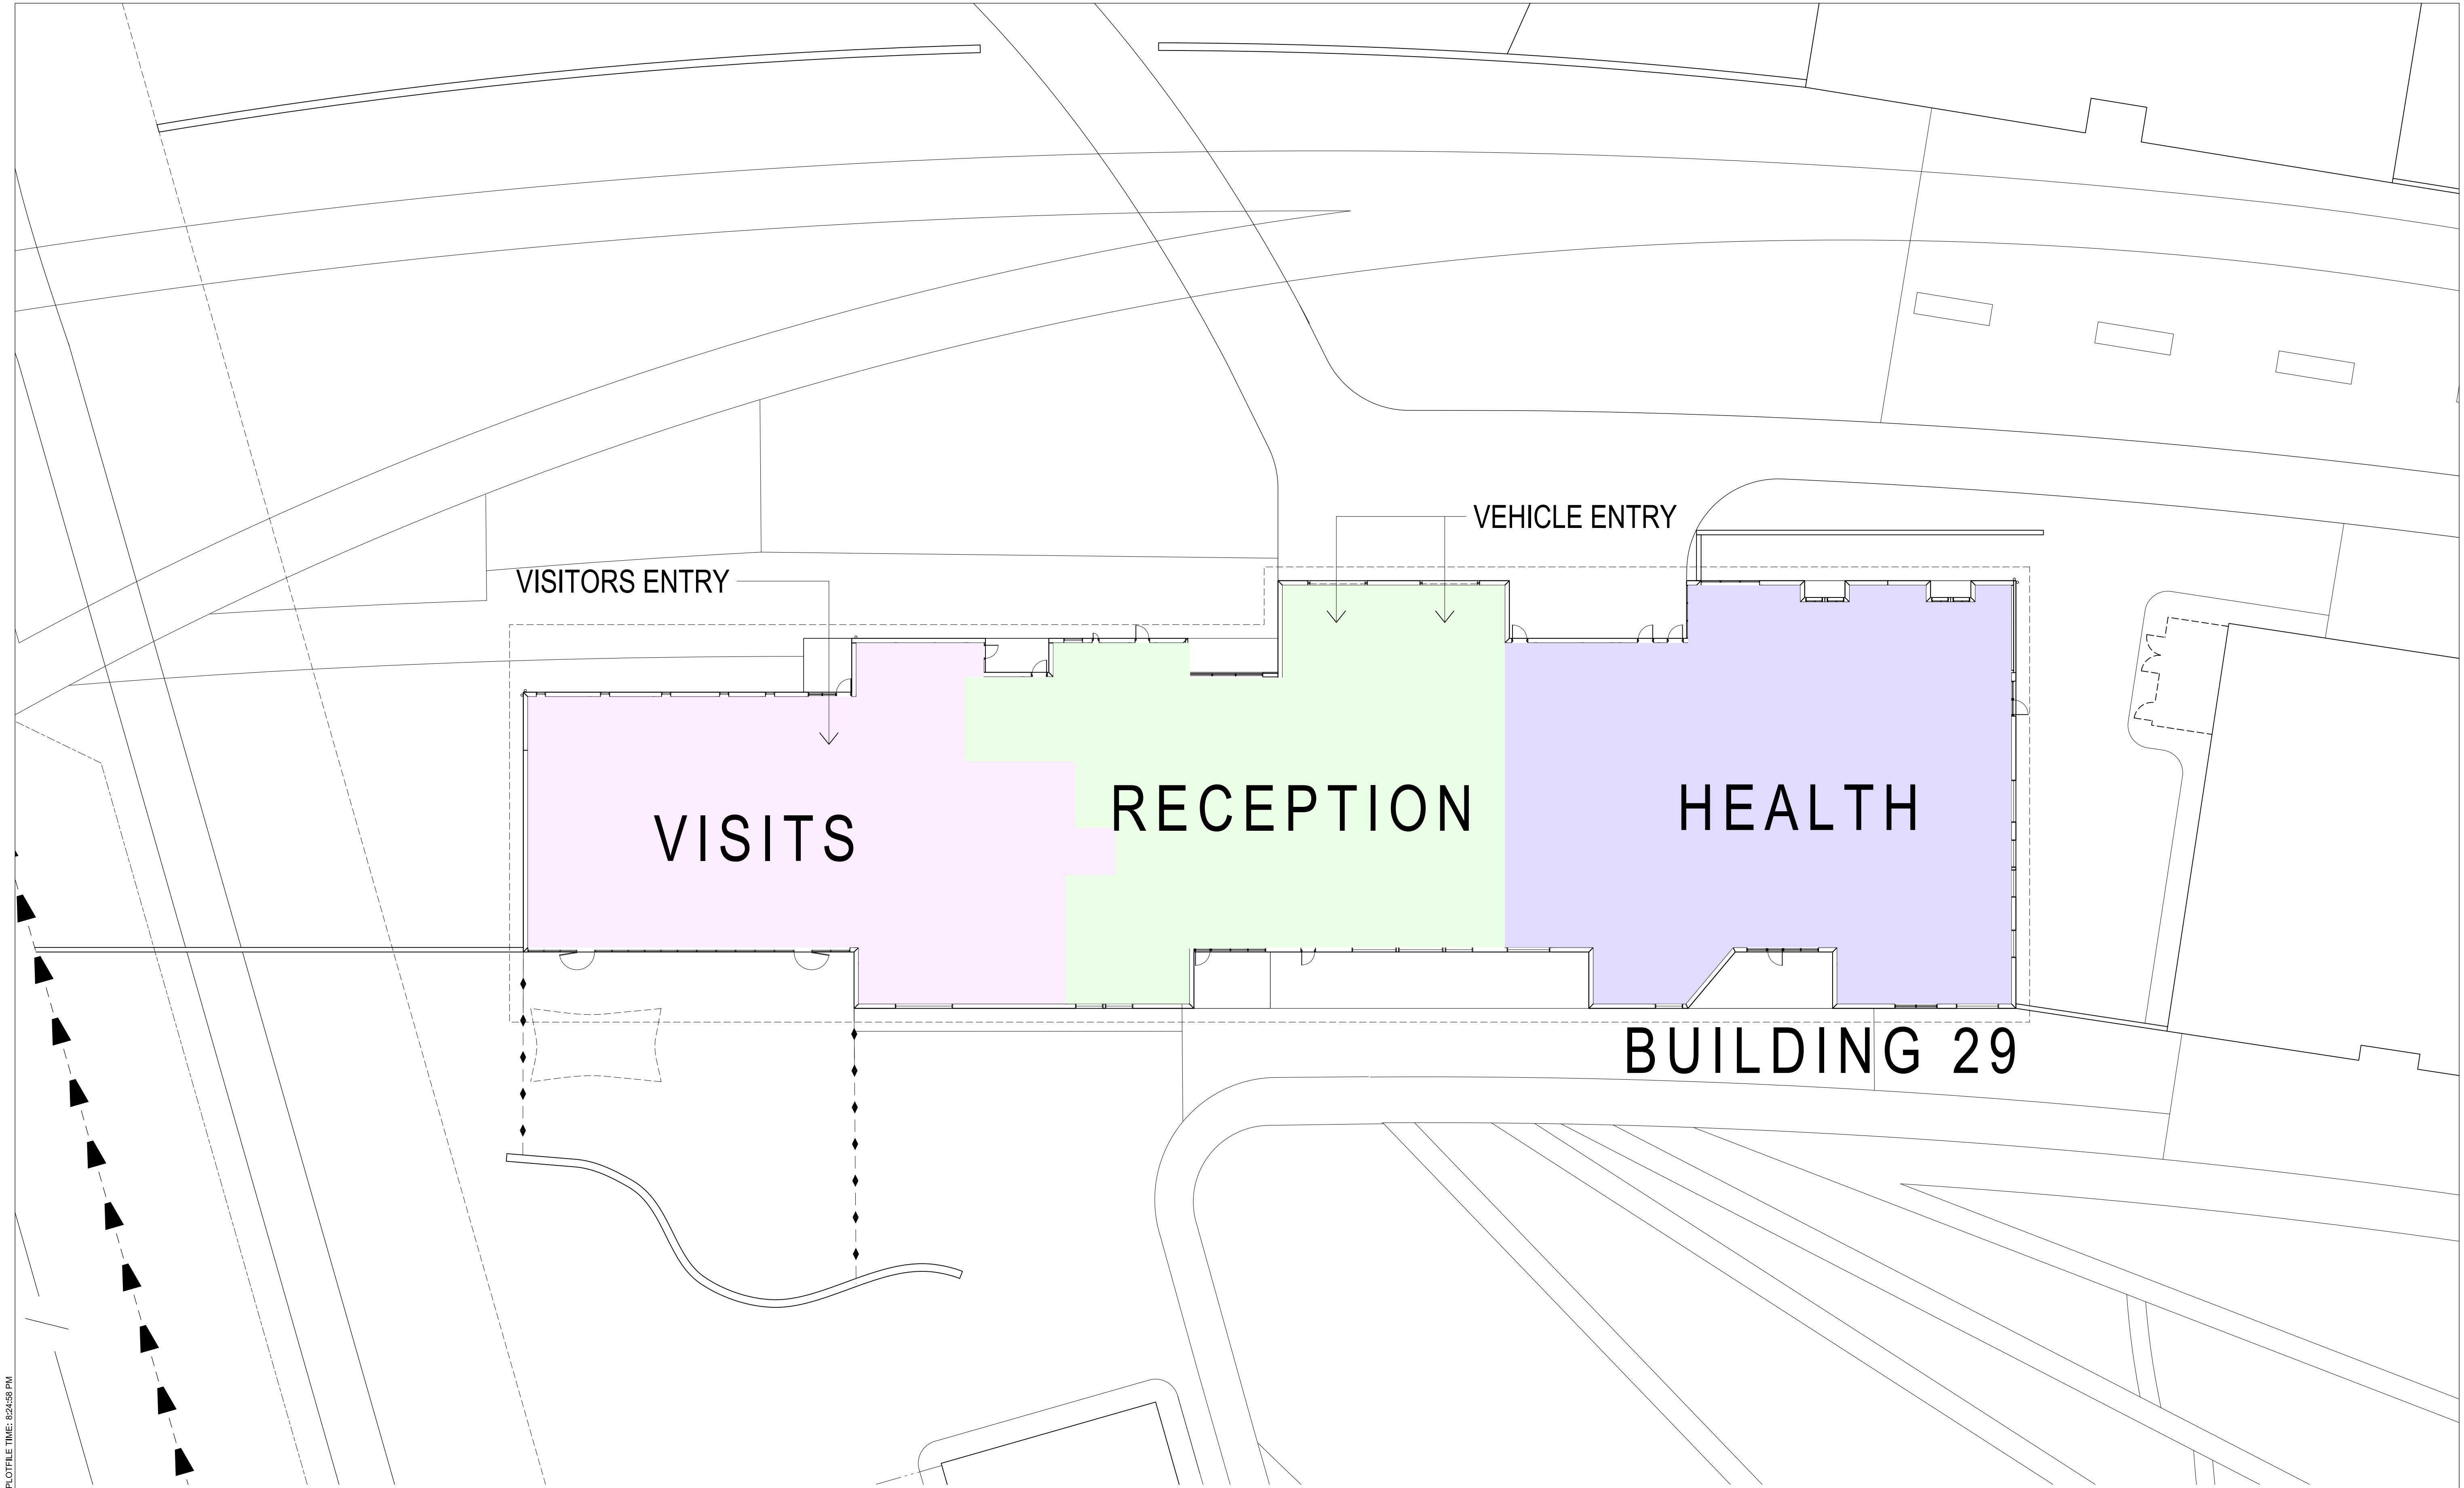

PLOTFILE DATE: 26/05/2017 PLOTFILE TIME: 02:45:58 PM

NOTE: INTERNAL LAYOUT RESTRICTED
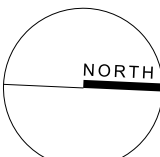
<table><tr><th colspan="3">AMENDMENTS</th></tr><tr><th>REV</th><th>BY</th><th>DATE</th></tr><tr><td>A</td><td>MT</td><td>26/05/17</td></tr><tr><td colspan="3">ISSUED FOR DA APPROVAL</td></tr><tr><td> </td><td> </td><td> </td></tr><tr><td> </td><td> </td><td> </td></tr><tr><td> </td><td> </td><td> </td></tr><tr><td> </td><td> </td><td> </td></tr><tr><td> </td><td> </td><td> </td></tr><tr><td> </td><td> </td><td> </td></tr><tr><td> </td><td> </td><td> </td></tr><tr><td> </td><td> </td><td> </td></tr><tr><td> </td><td> </td><td> </td></tr></table>	AMENDMENTS			REV	BY	DATE	A	MT	26/05/17	ISSUED FOR DA APPROVAL																														<table><tr><th colspan="2">LEGEND</th></tr><tr><td>CFC</td><td>COMPRESSED FIBRE CEMENT</td></tr><tr><td>DP</td><td>DOWNPIPE</td></tr><tr><td>G</td><td>GUTTER</td></tr><tr><td>MC</td><td>METAL CLADDING</td></tr><tr><td>MR</td><td>METAL ROOFING</td></tr><tr><td>PC</td><td>PRECAST CONCRETE</td></tr></table>	LEGEND		CFC	COMPRESSED FIBRE CEMENT	DP	DOWNPIPE	G	GUTTER	MC	METAL CLADDING	MR	METAL ROOFING	PC	PRECAST CONCRETE	 NORTHERNpathways building communities improving lives	 NSW GOVERNMENT	PERUMAL PEDAVOLI ARCHITECTS PERUMAL PEDAVOLI ARCHITECTS T: +61 2 9291 0000 WEB: www.pp-a.com.au Nominated Architect: Vince Pedavoli NSW reg No. 5045	PERUMAL PEDAVOLI NEW GRAFTON CORRECTIONAL CENTRE 313 Avenue Rd, Lavadia NSW 2462 FEMALE VISITS & RECEPTION GROUND FLOOR PLAN	 NORTH	<table><tr><td colspan="2">DRAWING NUMBER</td><td colspan="2">DESCRIPTION</td><td colspan="2">PROJECT</td><td colspan="2">SERIES NUMBER</td><td colspan="2">REVISION</td></tr><tr><td colspan="2">3206</td><td colspan="2">ARC</td><td colspan="2">DA2</td><td colspan="2">_29_011</td><td colspan="2">A</td></tr></table>	DRAWING NUMBER		DESCRIPTION		PROJECT		SERIES NUMBER		REVISION		3206		ARC		DA2		_29_011		A	
AMENDMENTS	
REV	BY	DATE	
A	MT	26/05/17	
ISSUED FOR DA APPROVAL	
LEGEND	
CFC	COMPRESSED FIBRE CEMENT	
DP	DOWNPIPE	
G	GUTTER	
MC	METAL CLADDING	
MR	METAL ROOFING	
PC	PRECAST CONCRETE	
DRAWING NUMBER		DESCRIPTION		PROJECT		SERIES NUMBER		REVISION	
3206		ARC		DA2		_29_011		A	




ELEVATION 01 PART 1
SCALE 1:100



ELEVATION 01 PART 2
SCALE 1:100

ARTWORK

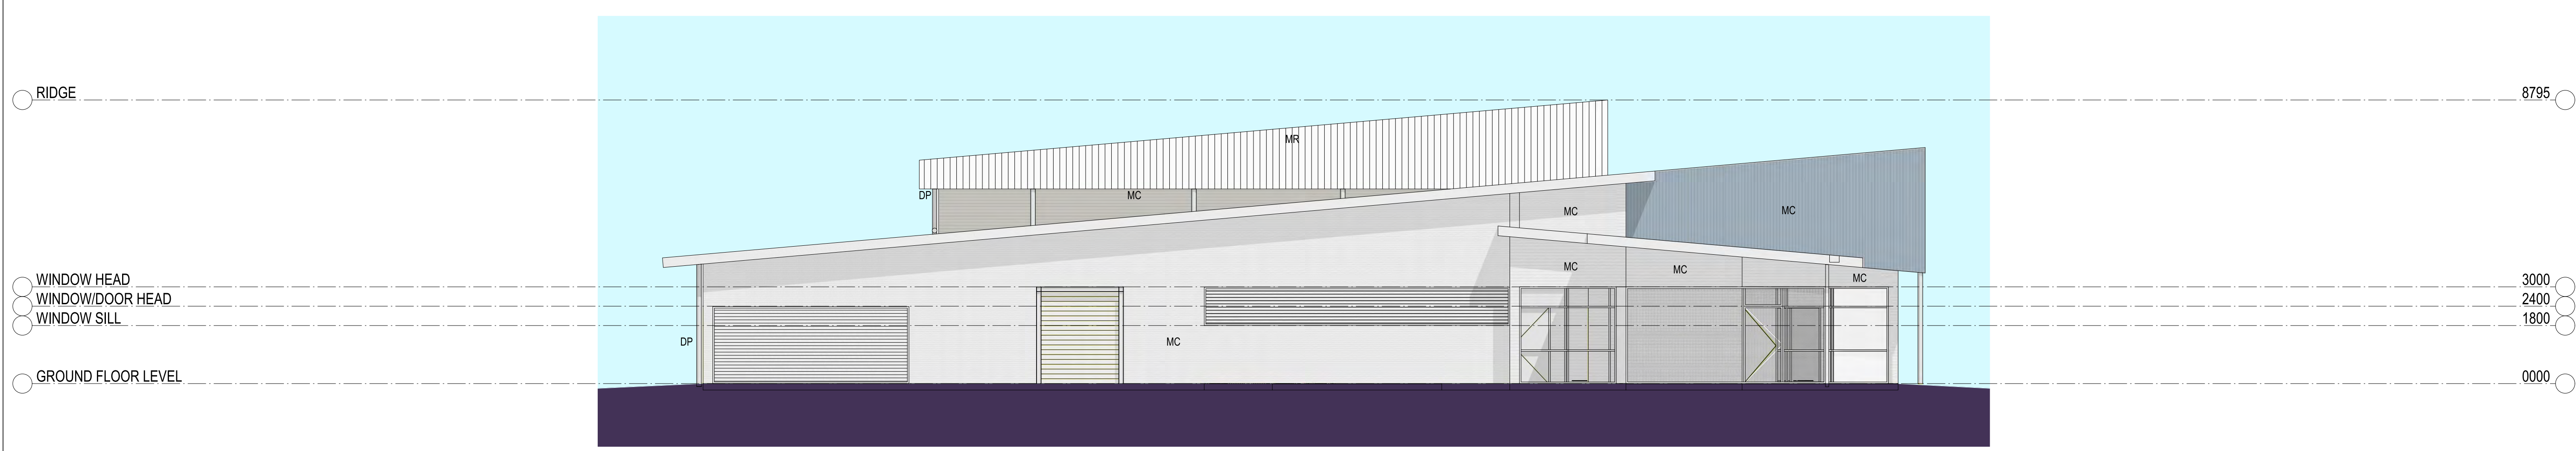

ELEVATION 02
SCALE 1:100

AMENDMENTS			
REV	BY	DATE	DESCRIPTION
A	MT	26.05.17	ISSUED FOR DA APPROVAL

LEGEND	
CFC	COMPRESSED FIBRE CEMENT
DP	DOWNPIPE
G	GUTTER
MC	METAL CLADDING
MR	METAL ROOFING
PC	PRECAST CONCRETE



NORTHERNpathways
building communities improving lives



NSW
GOVERNMENT

PERUMAL PEDAVOLI ARCHITECTS
T: +61 2 9291 0000
WEB: www.pp-a.com.au
Nominated Architect:
Vince Pedavoli NSW reg No. 5045

**PERUMAL
PEDAVOLI**
ARCHITECTS

**NEW GRAFTON CORRECTIONAL
CENTRE**
313 Avenue Rd, Lavadia NSW 2462

**FEMALE
PROGRAMS, EDUCATION & RECREATION
ELEVATIONS - PART 1**


0 1 2 3 4 5 10m
SCALE 1:100 @ A1

26 MAY 2017


DRAWING NUMBER	DISCIPLINE	PHASE	SHEET NUMBER	REVISION
3206	ARC	DA2	_35_101	A



ELEVATION 03 PART 01
SCALE 1:100

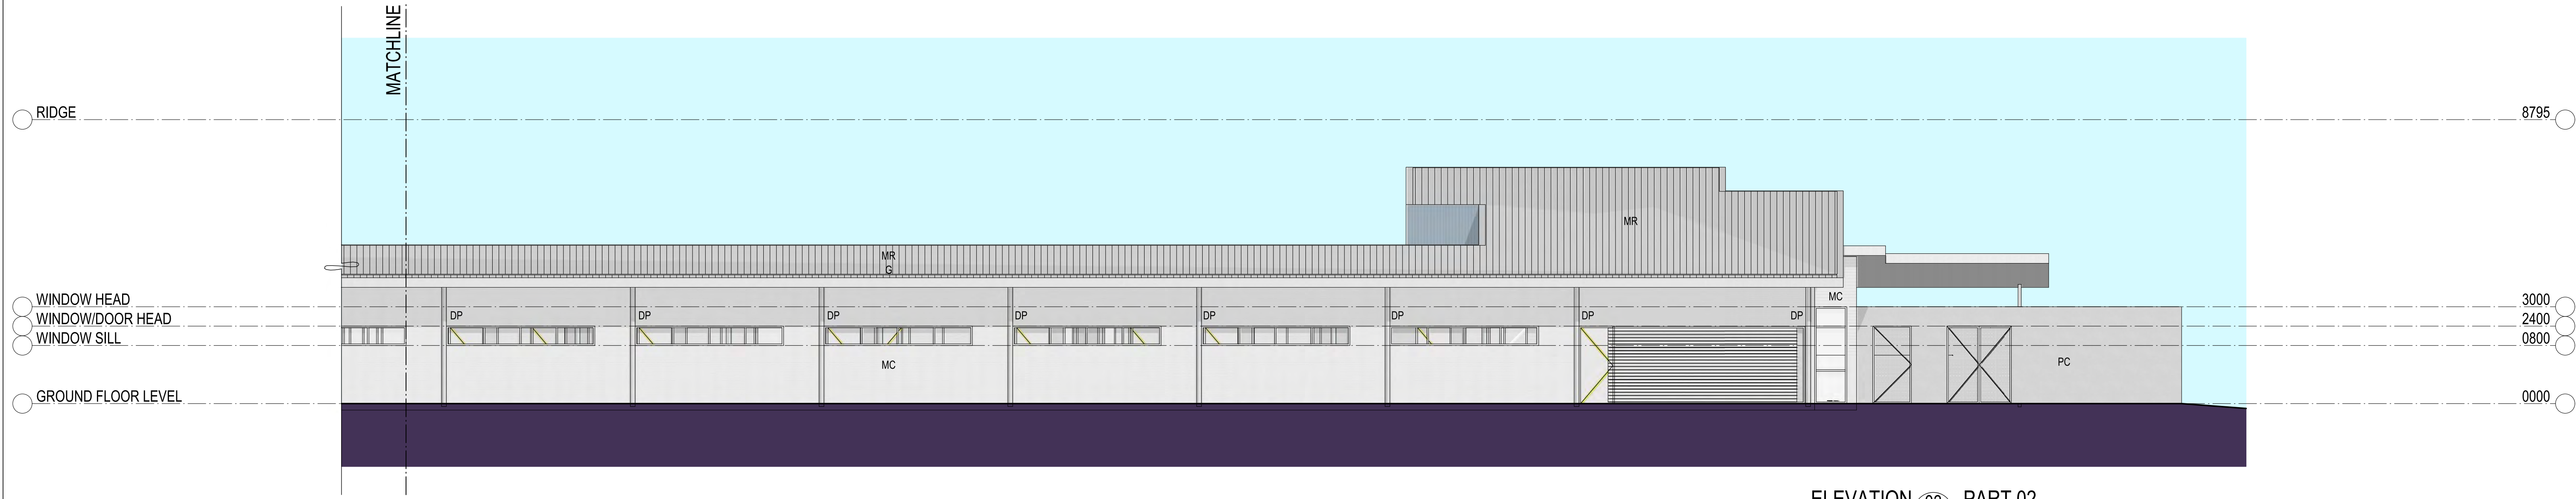

ELEVATION 03 PART 02
SCALE 1:100

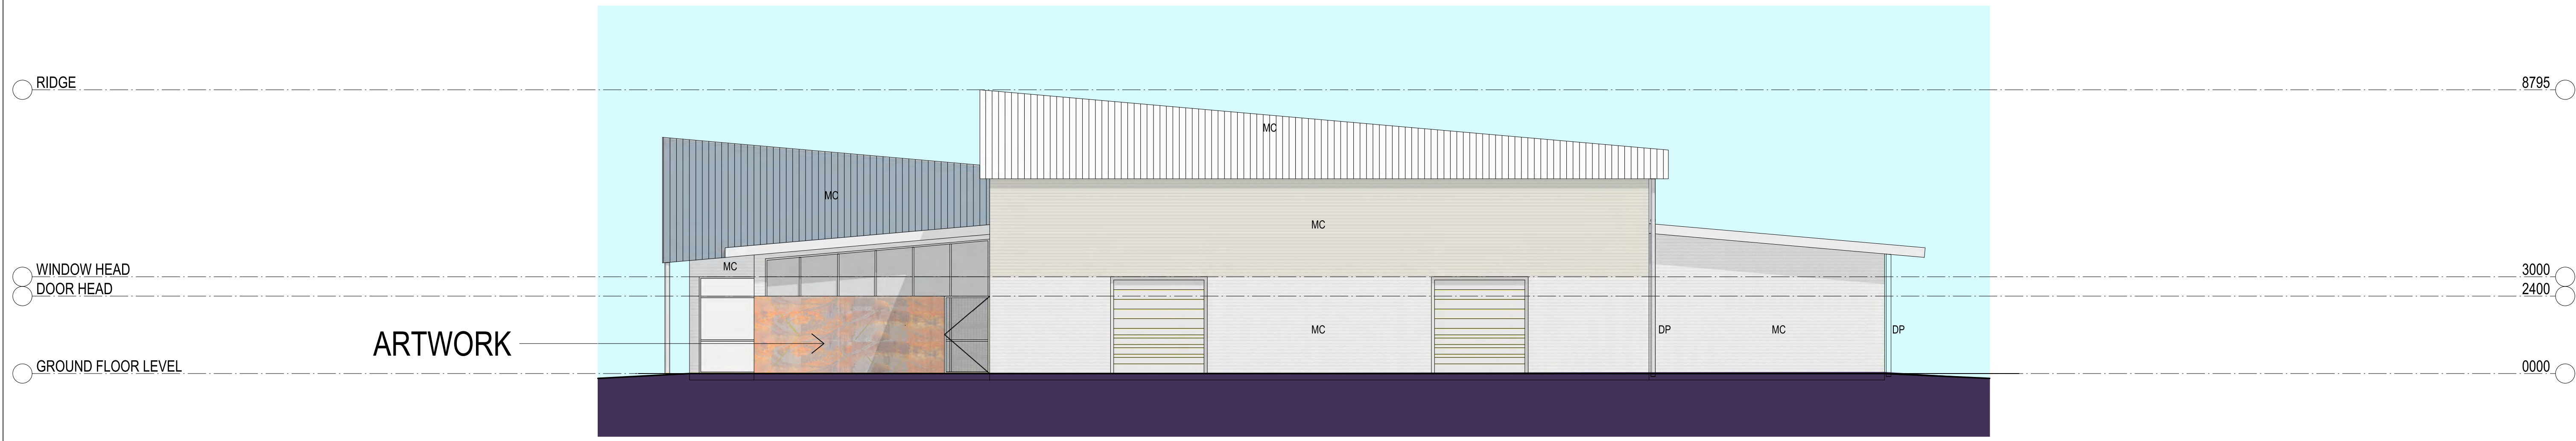

ELEVATION 04
SCALE 1:100

AMENDMENTS			
REV	BY	DATE	DESCRIPTION
A	MT	26.05.17	ISSUED FOR DA APPROVAL

LEGEND	
CFC	COMPRESSED FIBRE CEMENT
DP	DOWNPIPE
G	GUTTER
MC	METAL CLADDING
MR	METAL ROOFING
PC	PRECAST CONCRETE




PERUMAL PEDAVOLI ARCHITECTS
T: +61 2 9291 0000
WEB: www.pp-a.com.au
Nominated Architect:
Vince Pedavoli NSW reg No. 5045


PERUMAL
PEDAVOLI
ARCHITECTS

NEW GRAFTON CORRECTIONAL
CENTRE
313 Avenue Rd, Lavadia NSW 2462
FEMALE
PROGRAMS, EDUCATION & RECREATION
ELEVATIONS - PART 2


0 1 2 3 4 5 10m					SCALE 1:100 @ A1
26 MAY 2017					
DRAWING NUMBER	DESCRIPTION	PHASE	SHEET NUMBER	REVISION	
3206	ARC	DA2	_35_102	A	

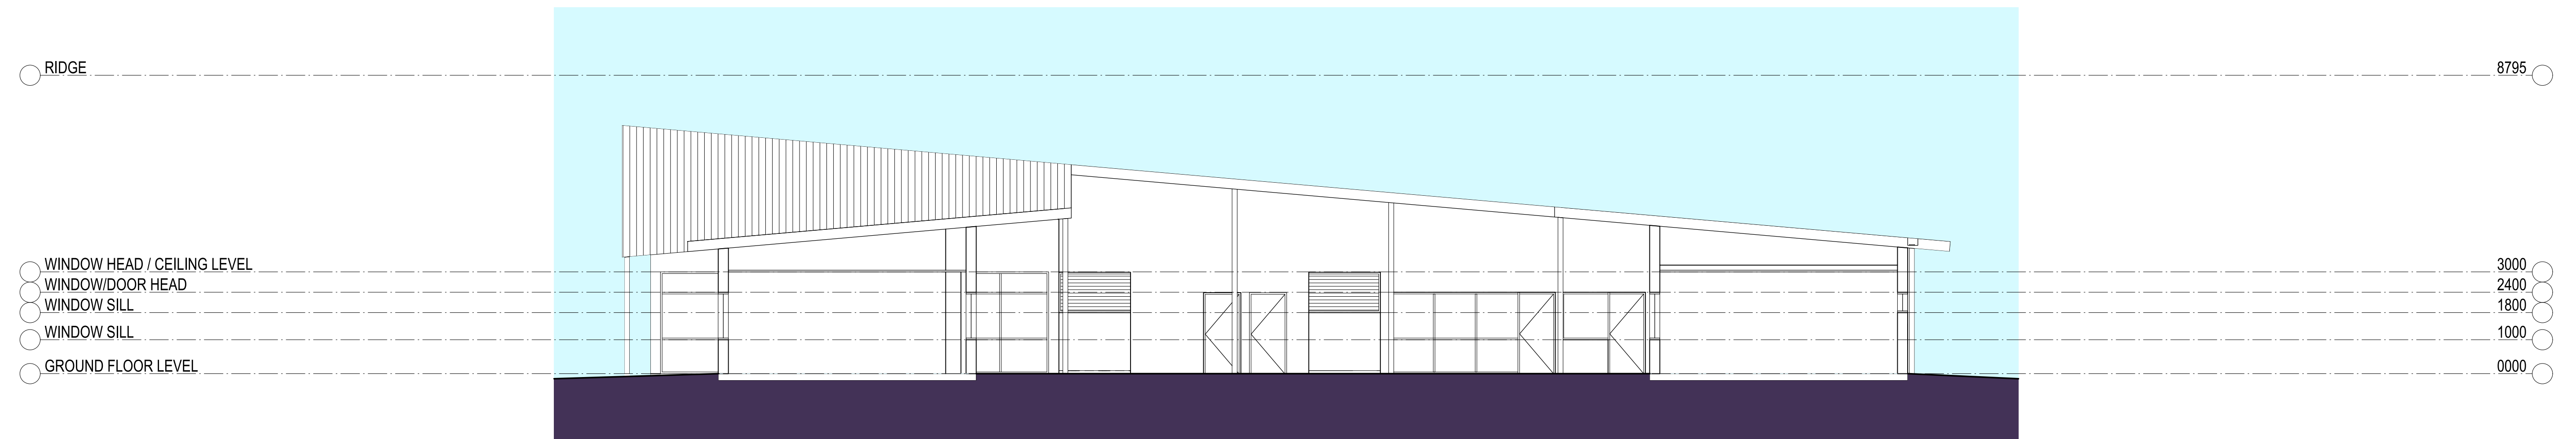

SECTION 01
SCALE 1:100

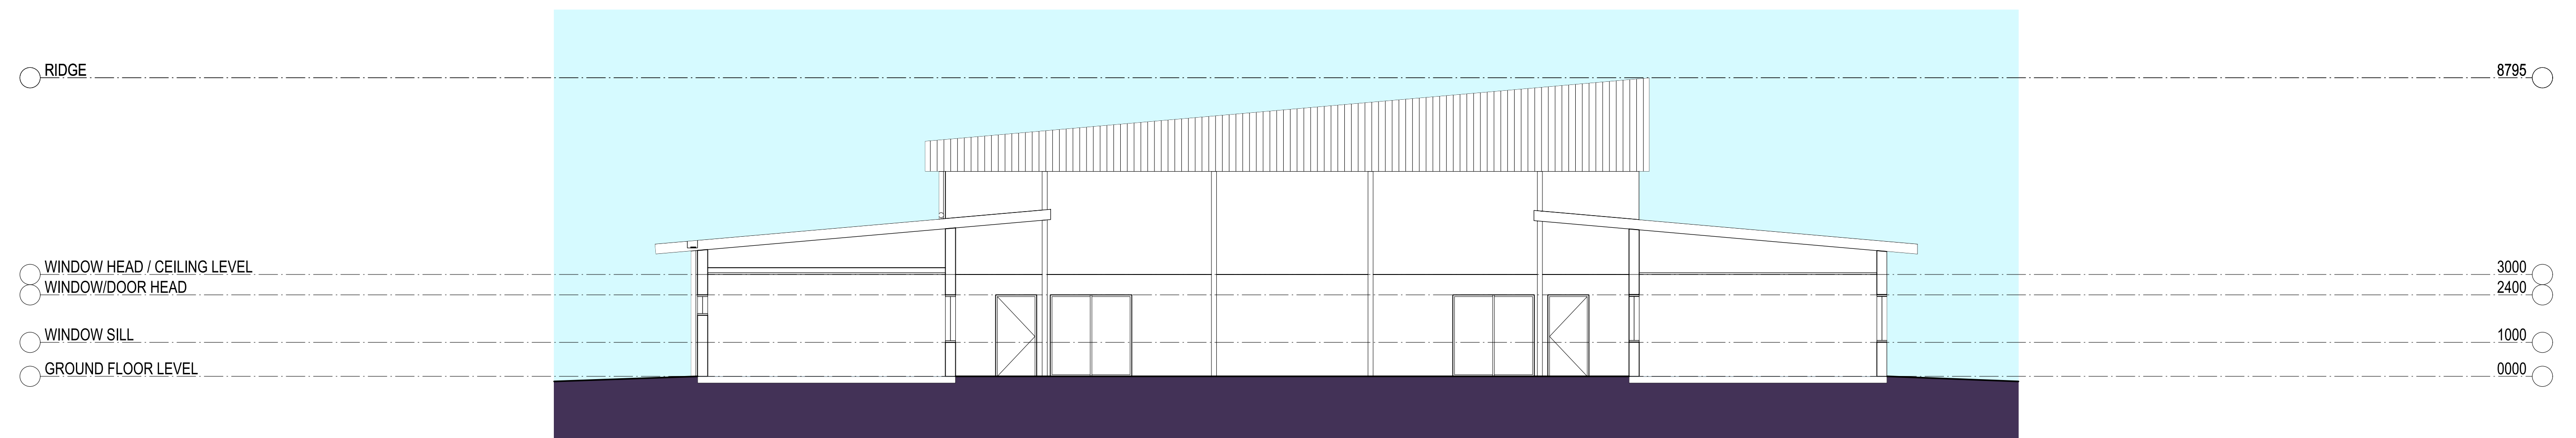

SECTION 02
SCALE 1:100

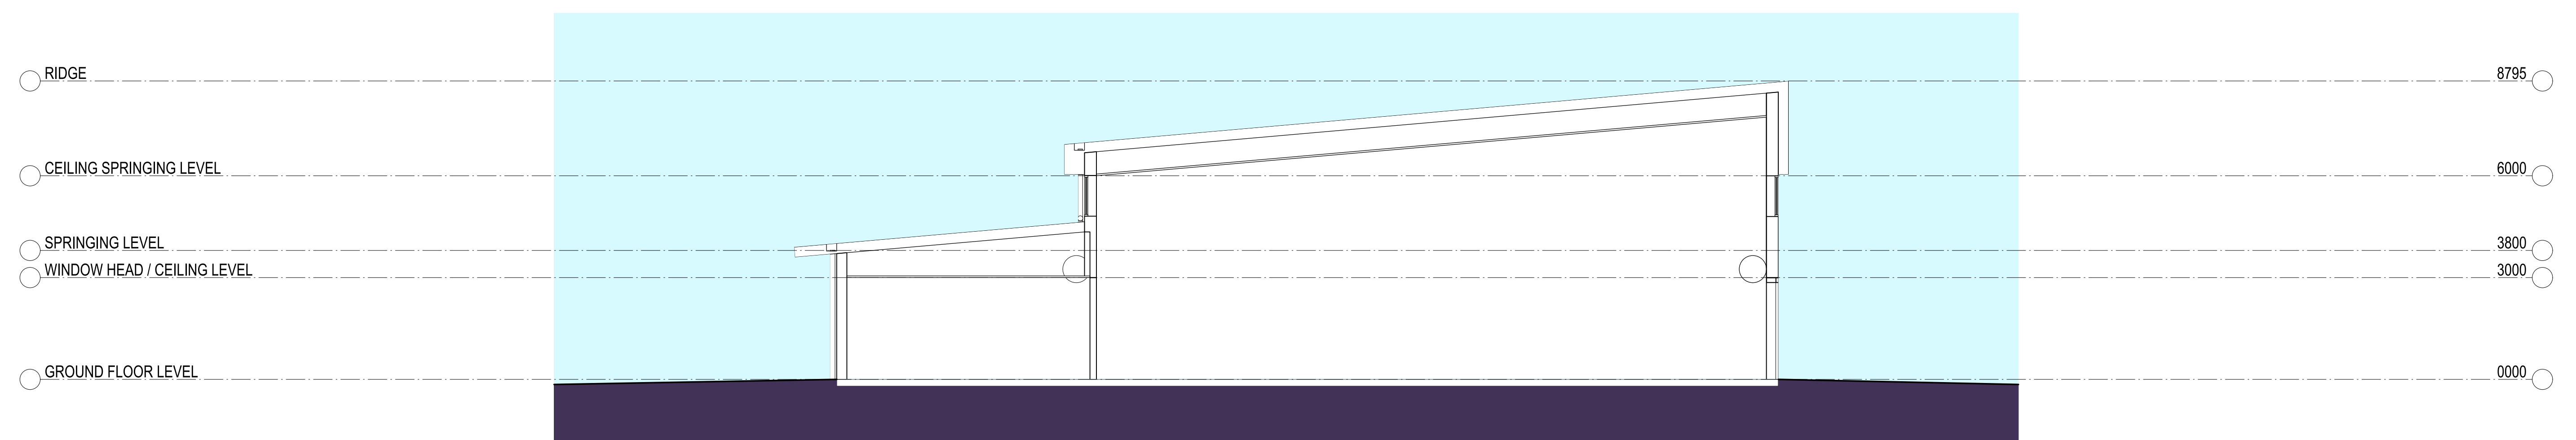

SECTION 03
SCALE 1:100

[illegible]

LEGEND

CFC	COMPRESSED FIBRE CEMENT
DP	DOWNPIPE
G	GUTTER
MC	METAL CLADDING
MR	METAL ROOFING
PC	PRECAST CONCRETE



NORTHERNpathways
building communities improving lives




PERUMAL PEDAVOLI ARCHITECTS
T: +61 2 9291 0000
WEB: www.pp-a.com.au
Nominated Architect:
Vince Pedavoli NSW reg No. 5045

PERUMAL
PEDAVOLI
ARCHITECTS

NEW GRAFTON CORRECTIONAL
CENTRE
313 Avenue Rd, Lavadia NSW 2462

FEMALE
PROGRAMS, EDUCATION & RECREATION
SECTIONS - PART 1

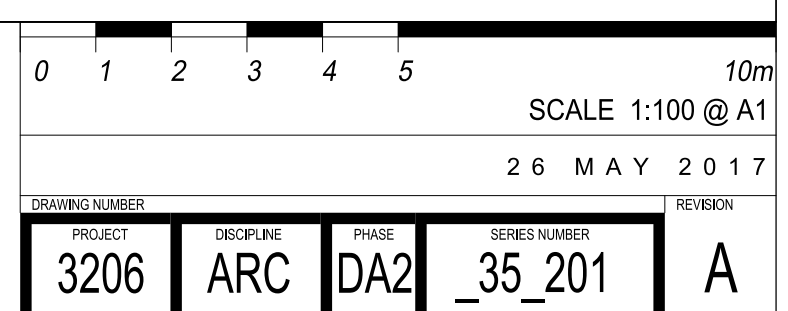

○ WINDOW HEAD / CEILING LEVEL
○ WINDOW/DOOR HEAD
○ WINDOW SILL
○ GROUND FLOOR LEVEL

3000
2400
1000
0000

SECTION 04 PART 01
SCALE 1:100
35_011

○ WINDOW HEAD
○ WINDOW SILL
○ DOOR HEAD
○ WINDOW/DOOR HEAD
○ WINDOW SILL
○ GROUND FLOOR LEVEL

6400
5200
3000
2400
1000
0000

SECTION 04 PART 02
SCALE 1:100
35_011

○ RIDGE
○ WINDOW HEAD
○ WINDOW SILL
○ DOOR HEAD
○ WINDOW/DOOR HEAD
○ GROUND FLOOR LEVEL

8795
6000
4800
3000
2400
0000

SECTION 05 PART 01
SCALE 1:100
35_011

○ WINDOW HEAD / CEILING LEVEL
○ WINDOW/DOOR HEAD
○ WINDOW SILL
○ GROUND FLOOR LEVEL

3000
2400
1000
0000

SECTION 05 PART 02
SCALE 1:100
35_011

PLOTFILE DATE: 26/05/2017 PLOTFILE TIME: 9:44:30 PM

AMENDMENTS			
REV	BY	DATE	DESCRIPTION
A	MT	26/05/17	ISSUED FOR DA APPROVAL

LEGEND
CFC COMPRESSED FIBRE CEMENT
DP DOWNPIPE
G GUTTER
MC METAL CLADDING
MR METAL ROOFING
PC PRECAST CONCRETE



NORTHERNpathways
building communities improving lives



PERUMAL PEDAVOLI ARCHITECTS
T: +61 2 9291 0000
WEB: www.pp-a.com.au
Nominated Architect:
Vince Pedavoli NSW reg No. 5045

**PERUMAL
PEDAVOLI**
ARCHITECTS

NEW GRAFTON CORRECTIONAL
CENTRE
313 Avenue Rd, Lavadia NSW 2462
FEMALE
PROGRAMS, EDUCATION & RECREATION
ELEVATIONS - PART 2

0 1 2 3 4 5 10m				
SCALE 1:100 @ A1				
26 MAY 2017				
DRAWING NUMBER	DESCRIPTION	PHASE	SHEET NUMBER	REVISION
3206	ARC	DA2	_35_102	A