


PLOTFILE DATE: 26/05/2017 PLOTFILE TIME: 5:42:41 PM

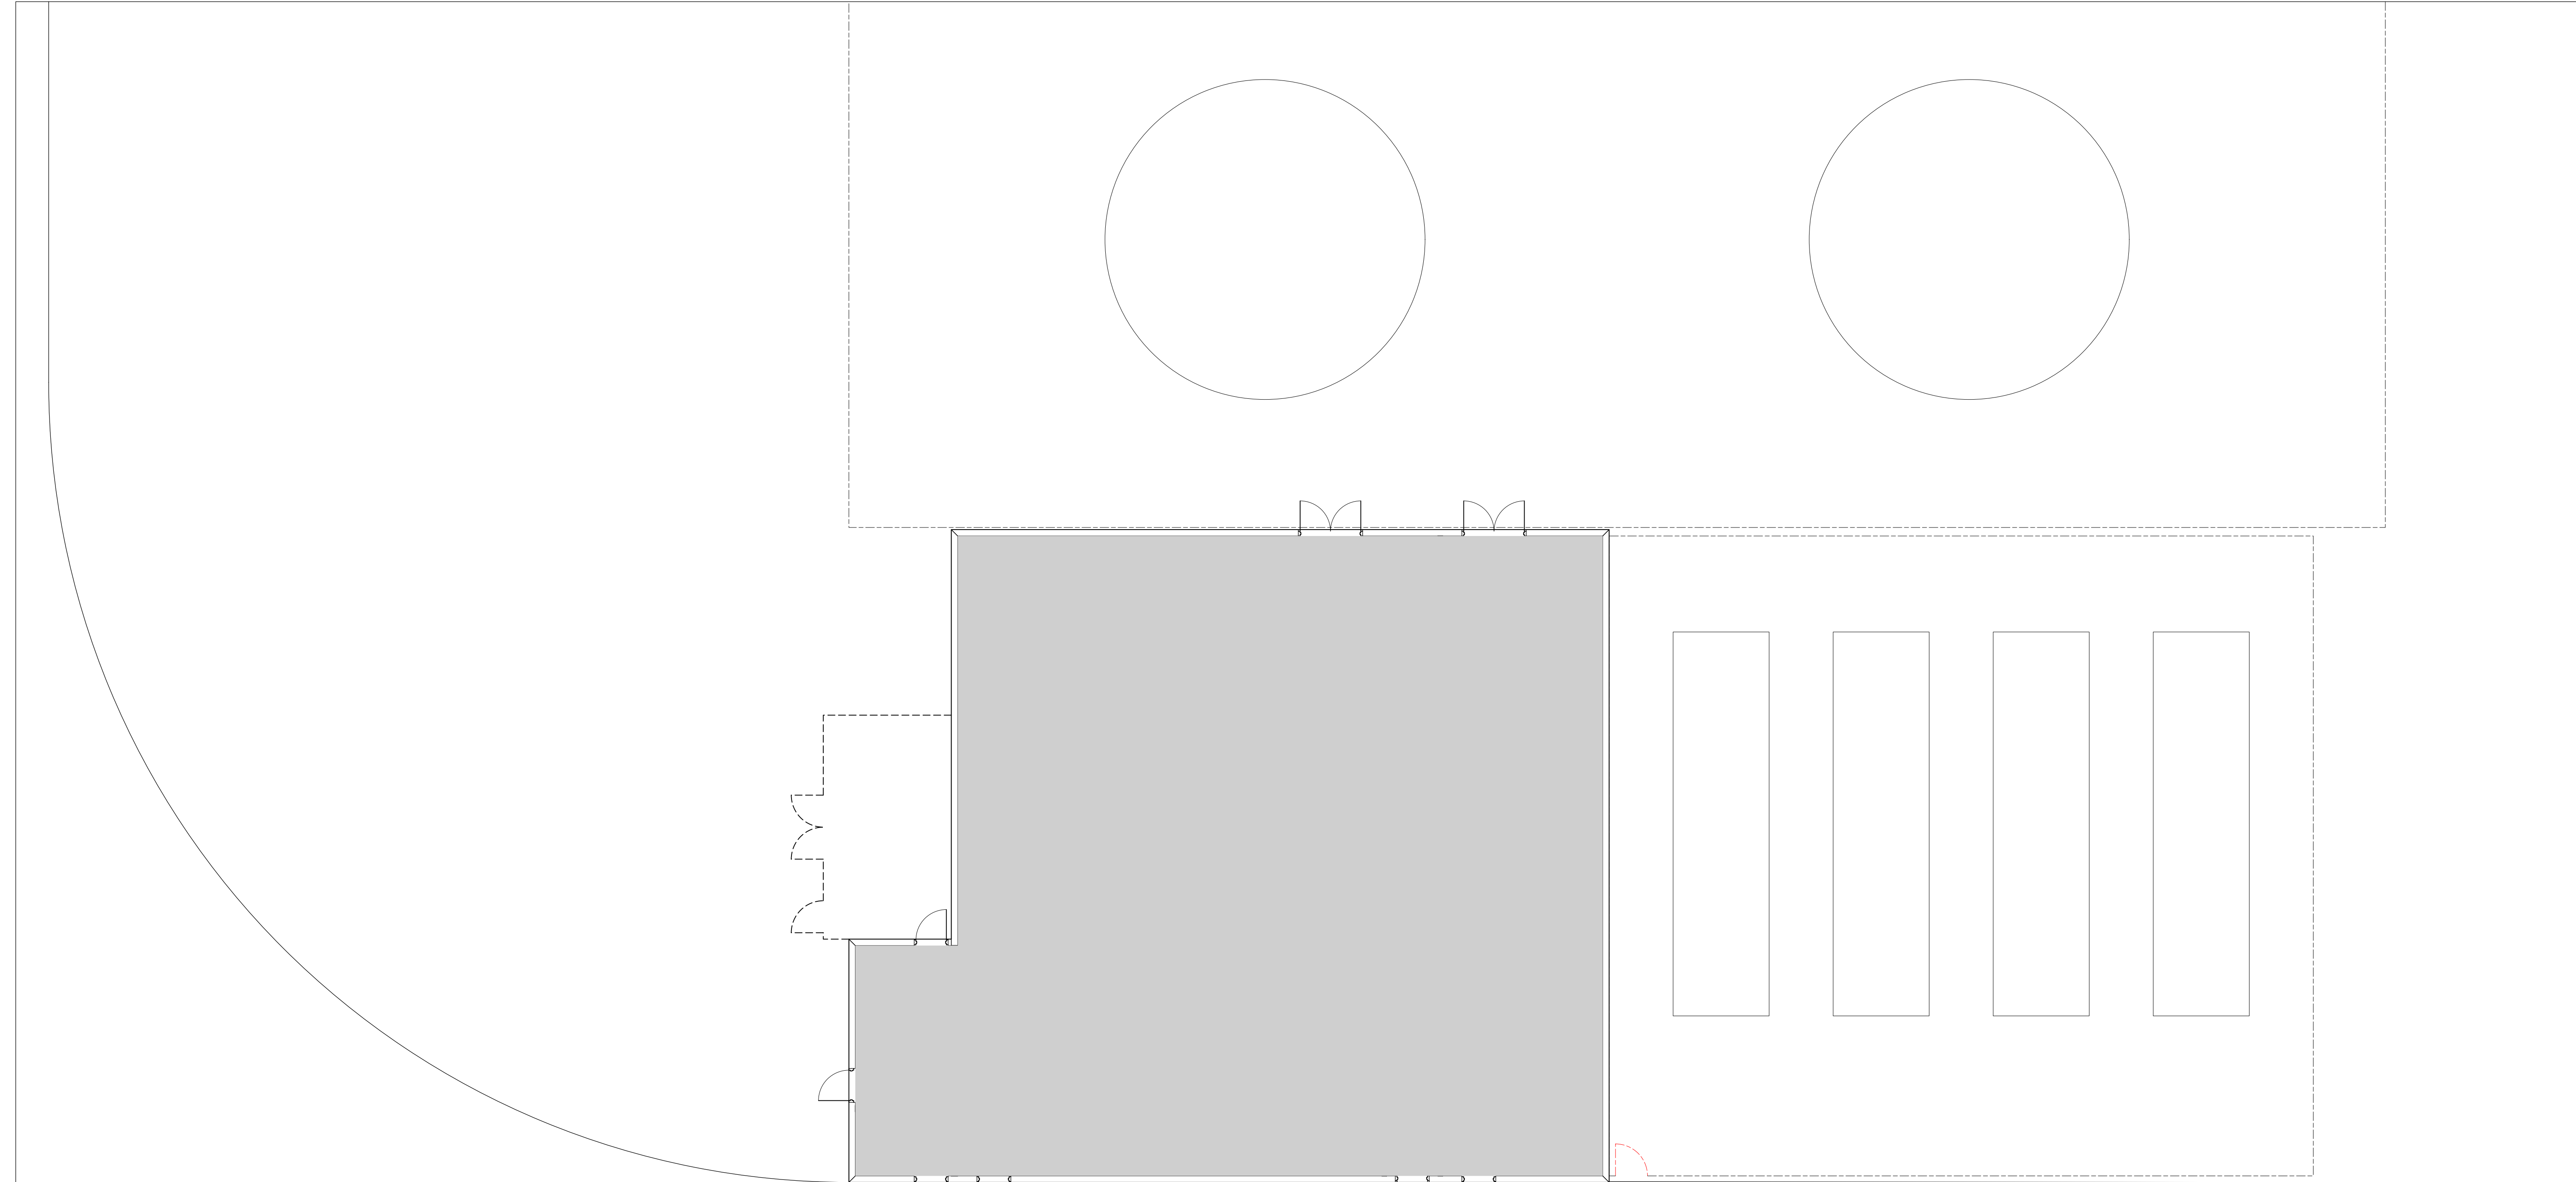

BUILDING 06

NOTE: INTERNAL LAYOUT RESTRICTED

AMENDMENTS			
REV	BY	DATE	DESCRIPTION
A	MT	26/05/17	ISSUED FOR DA APPROVAL

LEGEND

CFC	COMPRESSED FIBRE CEMENT
DP	DOWNPIPE
G	GUTTER
MC	METAL CLADDING
MR	METAL ROOFING
PC	PRECAST CONCRETE



NORTHERNpathways
building communities improving lives




PERUMAL PEDAVOLI ARCHITECTS
T: +61 2 9291 0000
WEB: www.pp-a.com.au
Nominated Architect:
Vince Pedavoli NSW reg No. 5045

**PERUMAL
PEDAVOLI**

ARCHITECTS


NEW GRAFTON CORRECTIONAL
CENTRE
313 Avenue Rd, Lavadia NSW 2462

UTILITIES
GROUND FLOOR PLAN

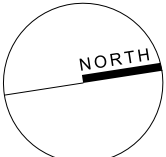


0 1 2 3 4 5 10m					SCALE 1:100 @ A1
26 MAY 2017					
DRAWING NUMBER	DESCRIPTION	PHASE	SERIES NUMBER	REVISION	
3206	ARC	DA2	_06_011	A	

RIDGE
DOOR HEAD
GROUND FLOOR LEVEL

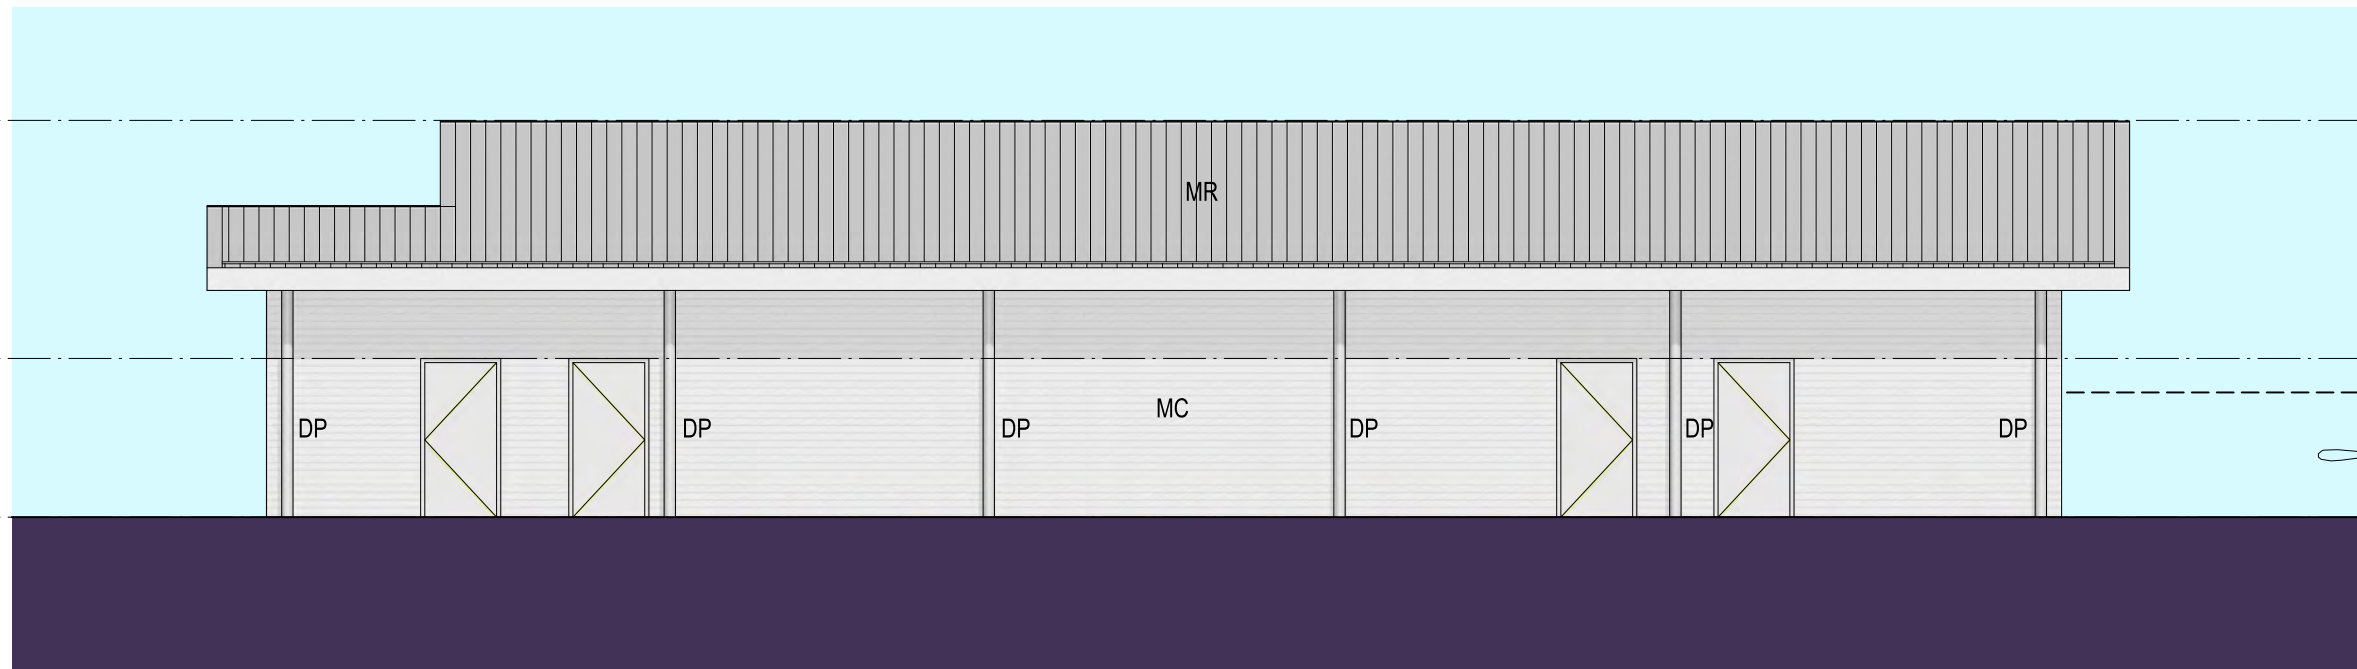


ELEVATION 01
SCALE 1: 100

5250
2100
0000

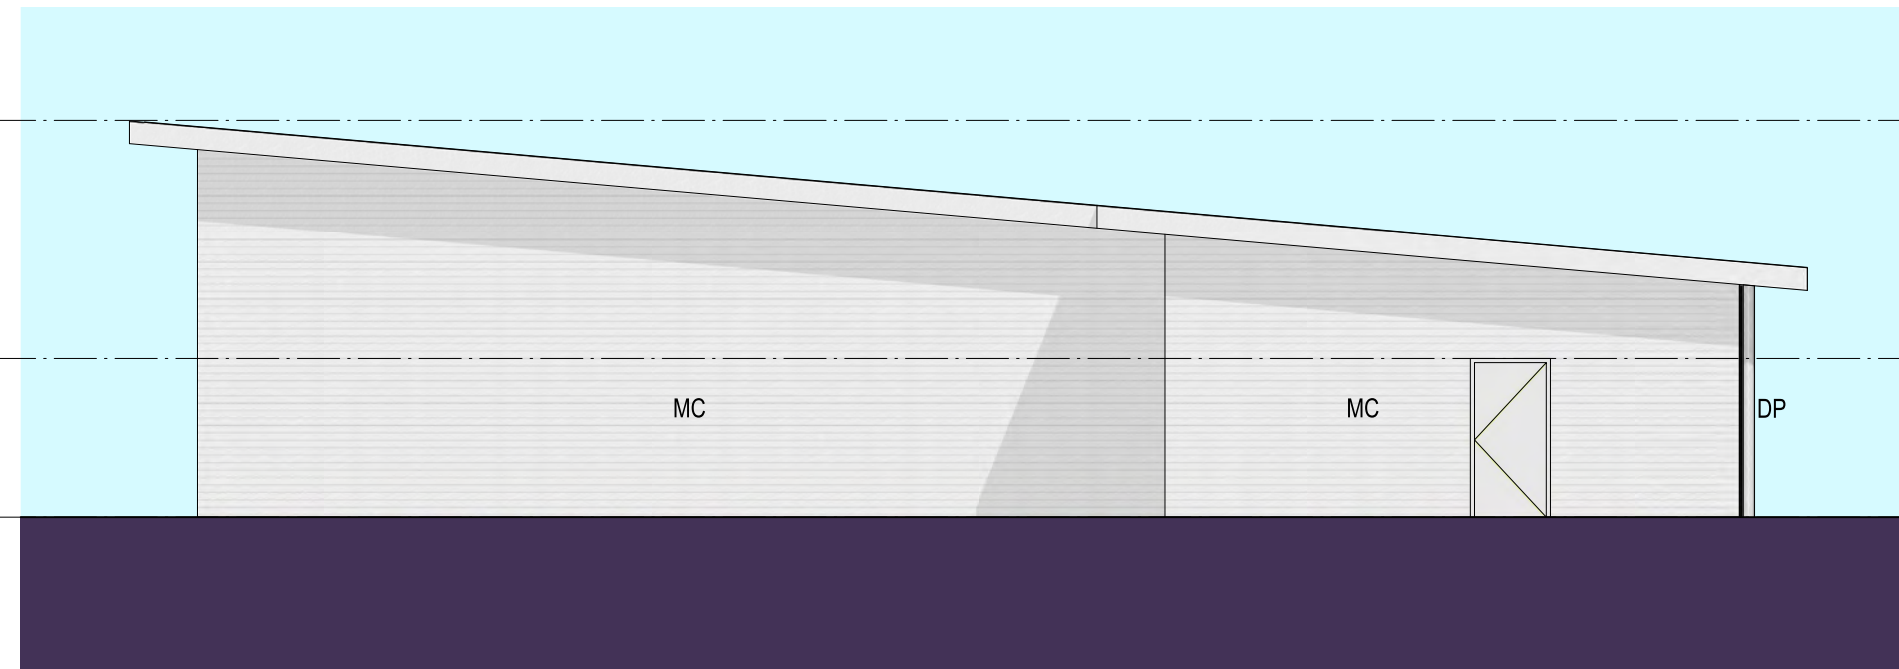


ELEVATION 02
SCALE 1: 100

RIDGE
DOOR HEAD
GROUND FLOOR LEVEL

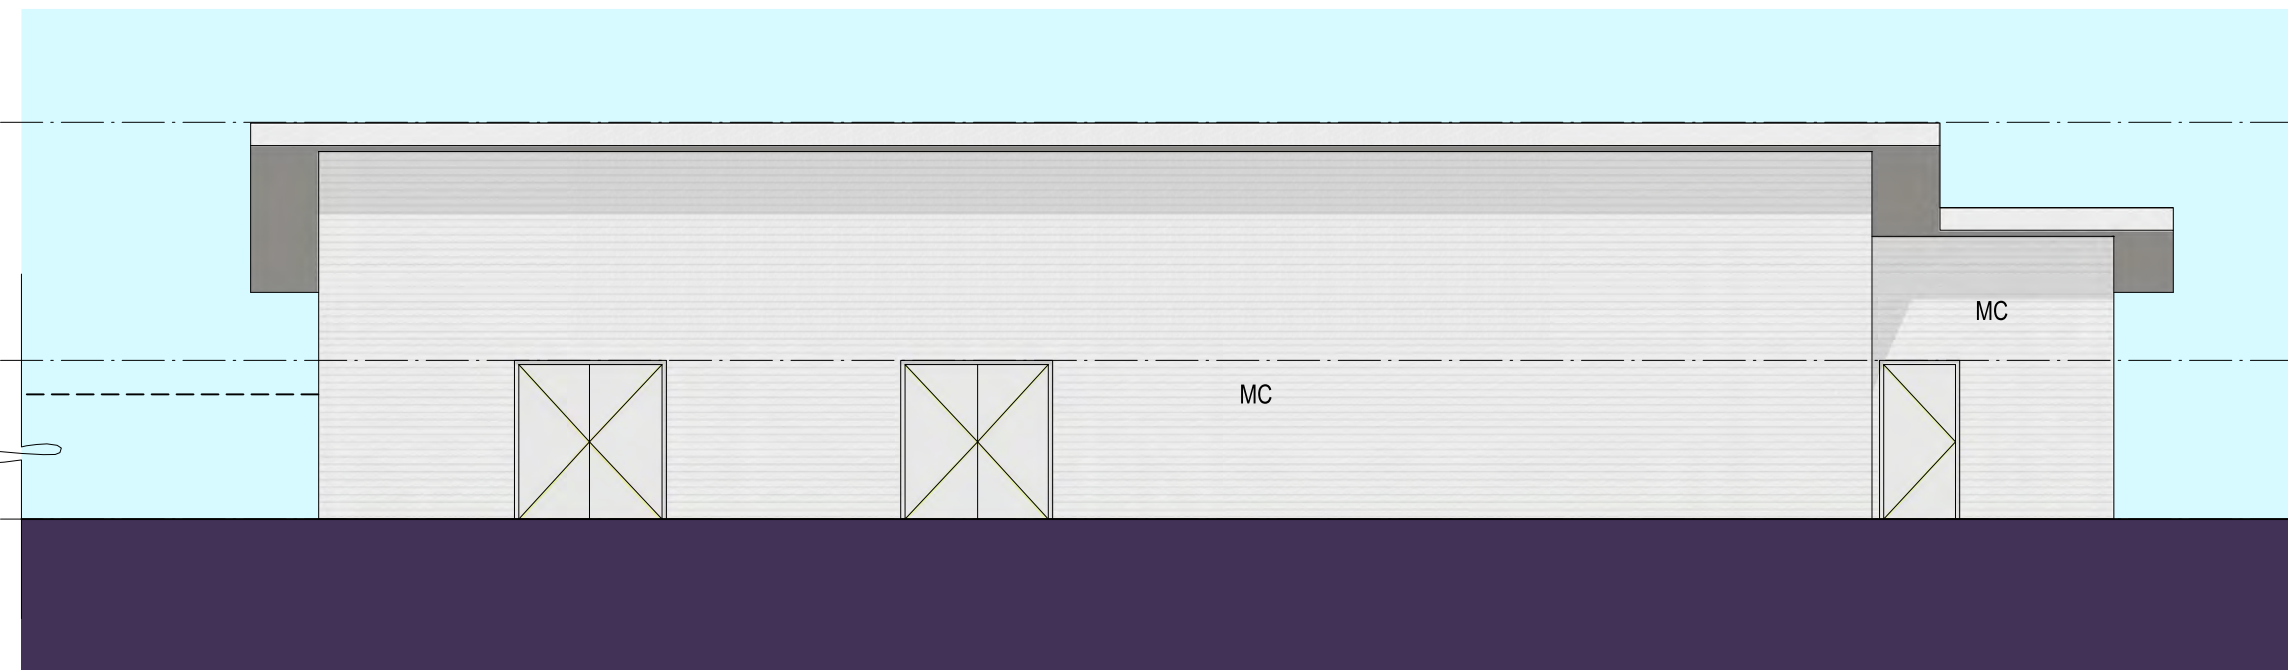


ELEVATION 03
SCALE 1: 100

5250
2100
0000

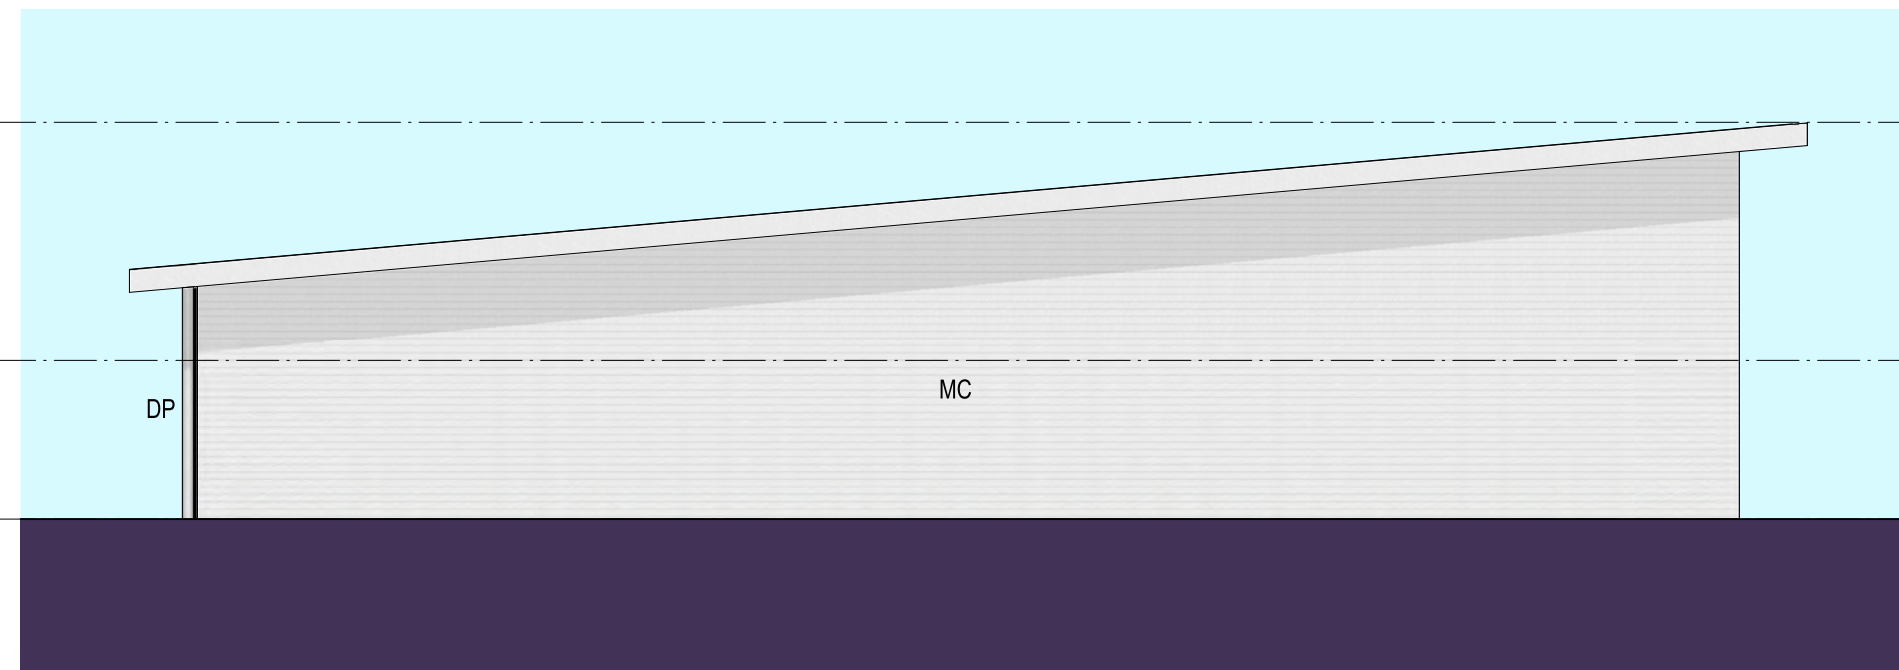


ELEVATION 04
SCALE 1: 100

RIDGE
SPRINGING HEIGHT
DOOR HEAD
GROUND FLOOR LEVEL

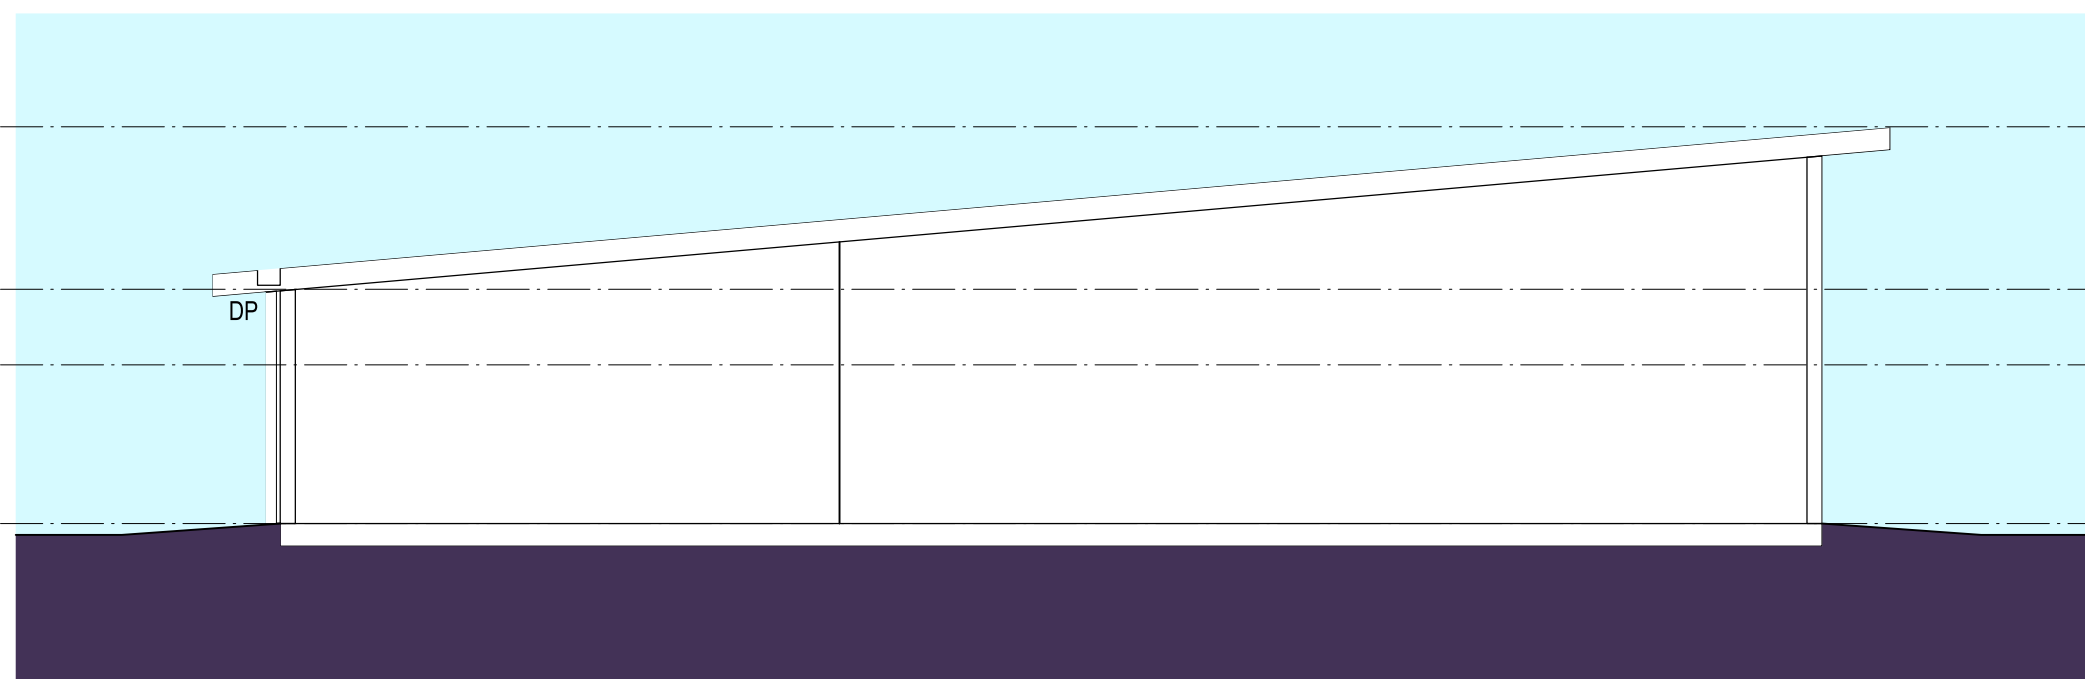

SECTION 01
SCALE 1: 100

5250
3100
2100
0000

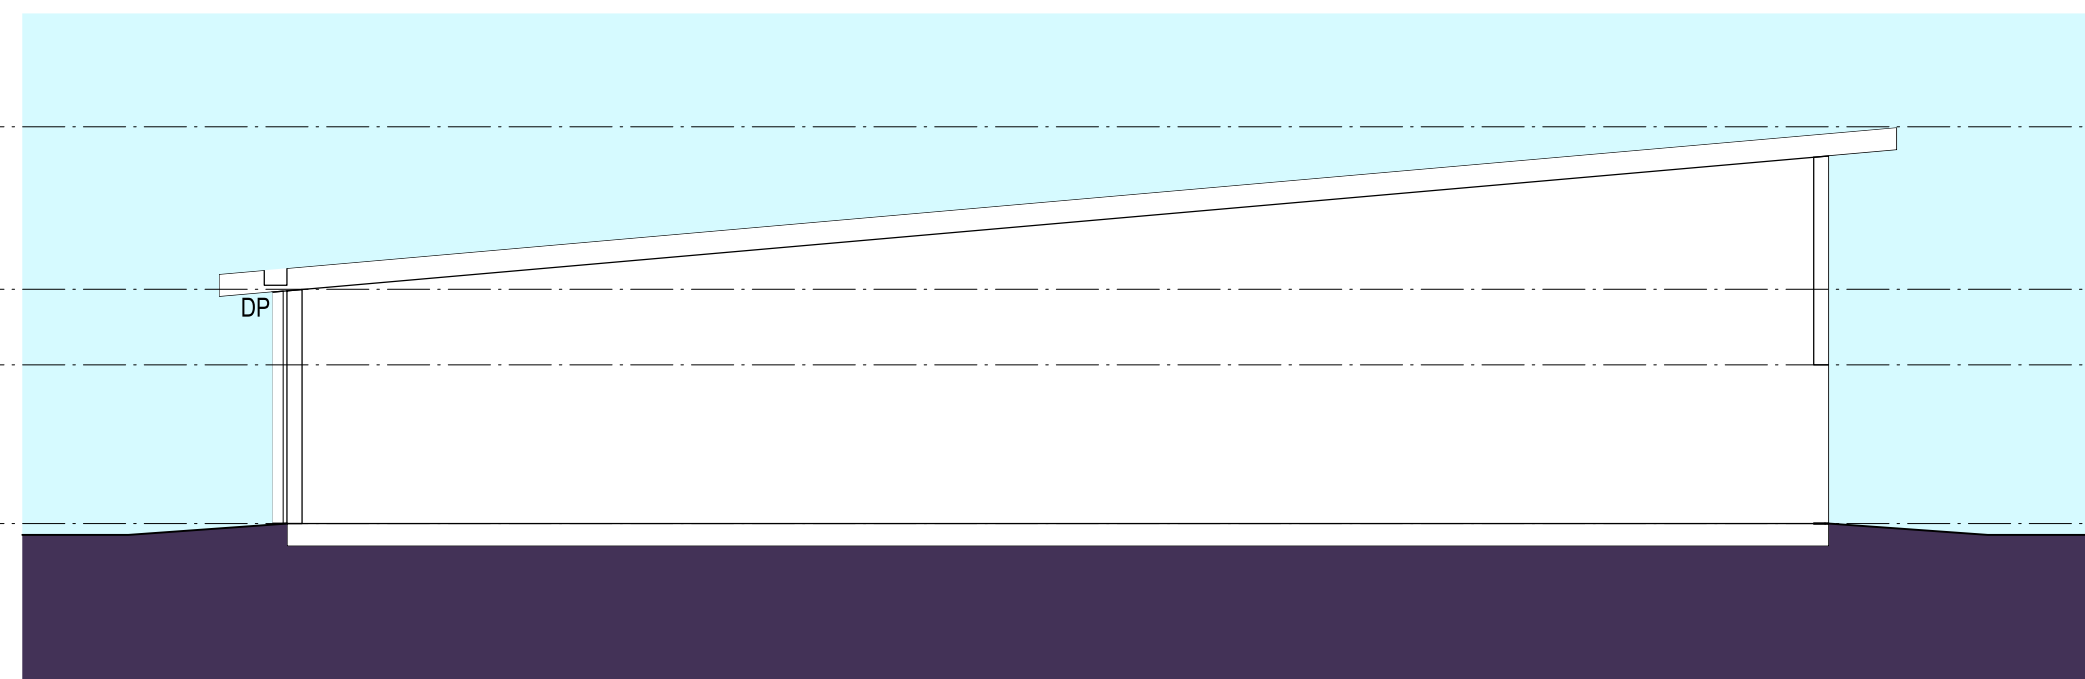

SECTION 02
SCALE 1: 100

PLOTFILE DATE: 26/05/2017 PLOTFILE TIME: 5:42:48 PM

AMENDMENTS		
REV	BY	DATE
A	MT	26/05/17
ISSUED FOR DA APPROVAL		

LEGEND	
CFC	COMPRESSED FIBRE CEMENT
DP	DOWNPIPE
G	GUTTER
MC	METAL CLADDING
MR	METAL ROOFING
PC	PRECAST CONCRETE



NORTHERNpathways
building communities improving lives



PERUMAL PEDAVOLI ARCHITECTS
T: +61 2 9291 0000
WEB: www.pp-a.com.au
Nominated Architect:
Vince Pedavoli NSW reg No. 5045


**PERUMAL
PEDAVOLI**
ARCHITECTS

**NEW GRAFTON CORRECTIONAL
CENTRE**
313 Avenue Rd, Lavadia NSW 2462

UTILITIES
ELEVATIONS & SECTIONS

0 1 2 3 4 5 10m				
SCALE 1: 100 @ A1				
26 MAY 2017				
DRAWING NUMBER	PROJECT	DISCIPLINE	FRAME	REVISION
3206	ARC	DA2	_06_101	A

PLOTFILE DATE: 26/05/2017 PLOTFILE TIME: 5:44:07 PM

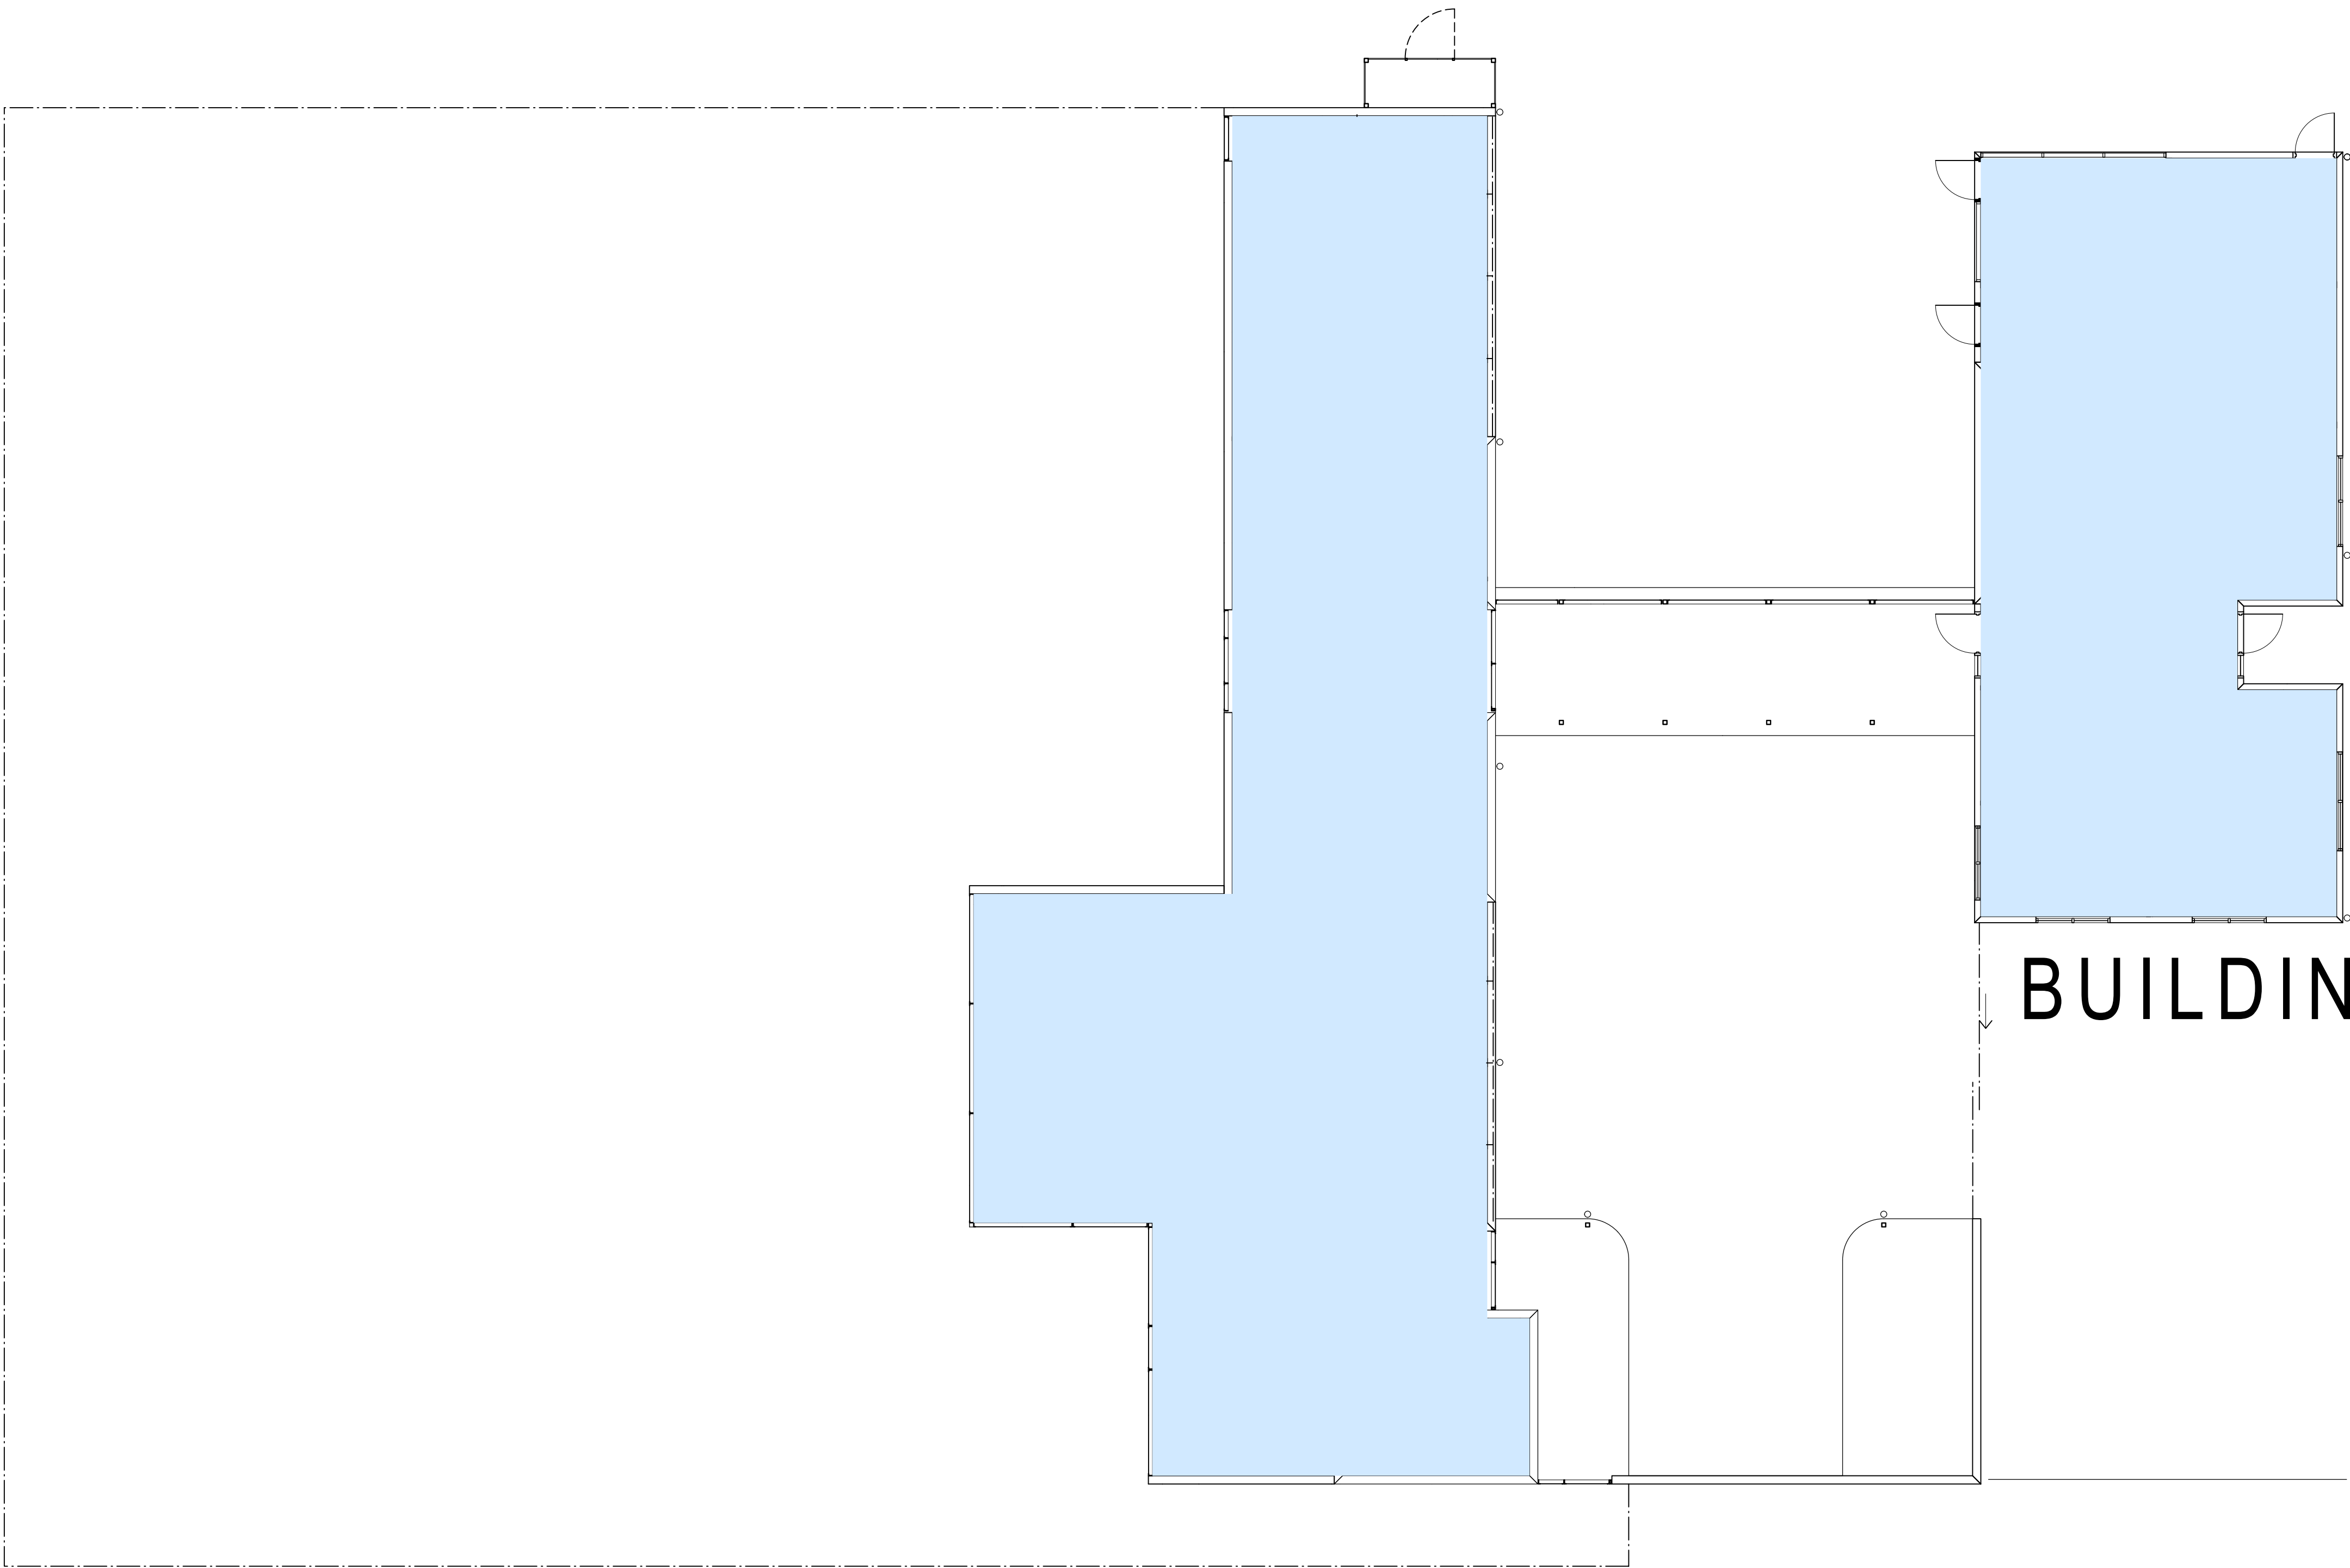

BUILDING 07

NOTE: INTERNAL LAYOUT RESTRICTED

AMENDMENTS			
REV	BY	DATE	DESCRIPTION
A	MT	26/05/17	ISSUED FOR DA APPROVAL

LEGEND

- CFC COMPRESSED FIBRE CEMENT
- DP DOWNPIPE
- G GUTTER
- MC METAL CLADDING
- MR METAL ROOFING
- PC PRECAST CONCRETE



NORTHERNpathways
building communities improving lives




PERUMAL PEDAVOLI ARCHITECTS
T: +61 2 9291 0000
WEB: www.pp-a.com.au
Nominated Architect:
Vince Pedavoli NSW reg No. 5045




NEW GRAFTON CORRECTIONAL
CENTRE
313 Avenue Rd, Lavadia NSW 2462


OPERATIONS SUPPORT UNIT
GROUND FLOOR PLAN

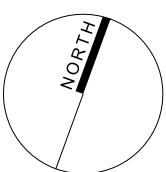


0 1 2 3 4 5 10m					SCALE 1:100 @ A1
26 MAY 2017					
DRAWING NUMBER	DISCIPLINE	PHASE	SERIES NUMBER	REVISION	
3206	ARC	DA2	_07_011	A	

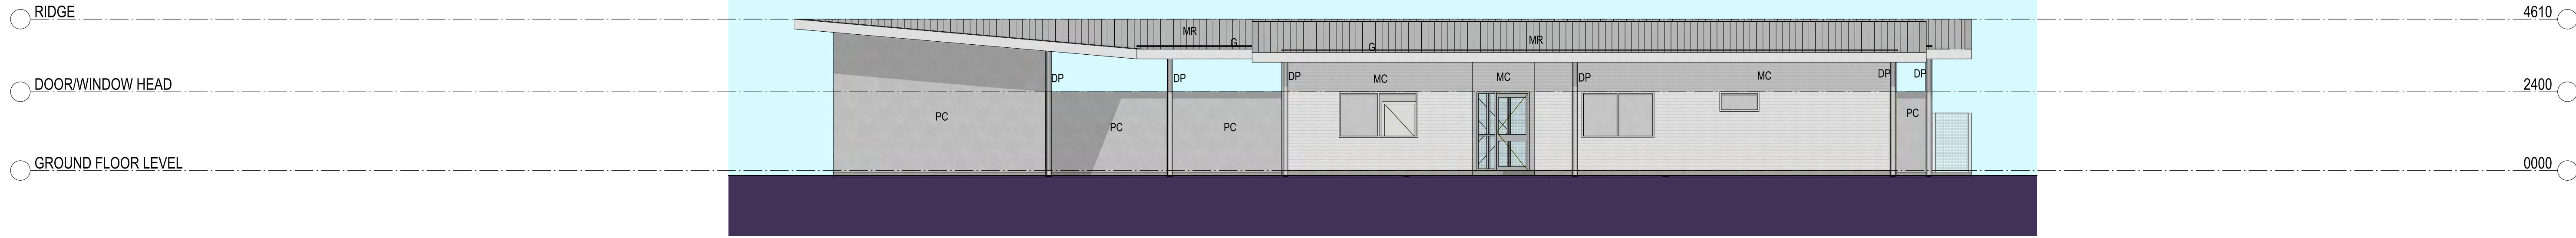

ELEVATION 01
SCALE 1:100

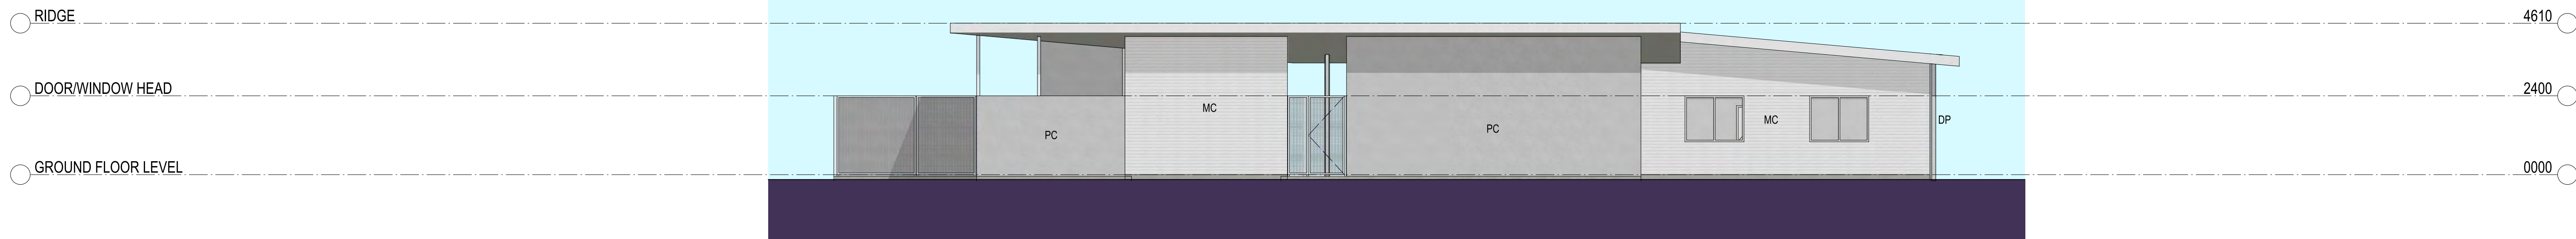

ELEVATION 02
SCALE 1:100

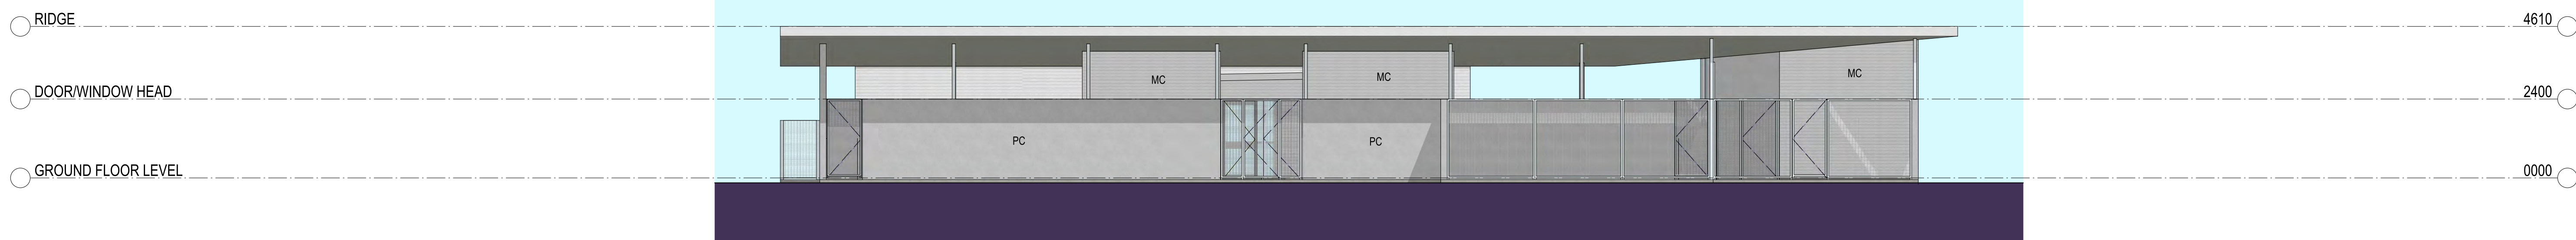

ELEVATION 03
SCALE 1:100



ELEVATION 04
SCALE 1:100



ELEVATION 05
SCALE 1:100

PLOT FILE DATE: 26/05/2017 PLOT FILE TIME: 3:44:23 PM

AMENDMENTS			
REV	BY	DATE	DESCRIPTION
A	MT	26/05/17	ISSUED FOR DA APPROVAL

LEGEND	
CFC	COMPRESSED FIBRE CEMENT
DP	DOWNPIPE
G	GUTTER
MC	METAL CLADDING
MR	METAL ROOFING
PC	PRECAST CONCRETE



NORTHERNpathways
building communities improving lives



NSW
GOVERNMENT

PERUMAL PEDAVOLI ARCHITECTS
T: +61 2 9291 0000
WEB: www.pp-a.com.au
Nominated Architect:
Vince Pedavoli NSW reg No. 5045


PERUMAL
PEDAVOLI
ARCHITECTS

NEW GRAFTON CORRECTIONAL
CENTRE
313 Avenue Rd, Lavadia NSW 2462

OPERATIONS SUPPORT UNIT
ELEVATIONS

0 1 2 3 4 5 10m
SCALE 1:100 @ A1
26 MAY 2017

DRAWING NUMBER	DISCIPLINE	FRAME	SHEET NUMBER	REVISION
3206	ARC	DA2	_07_011	A

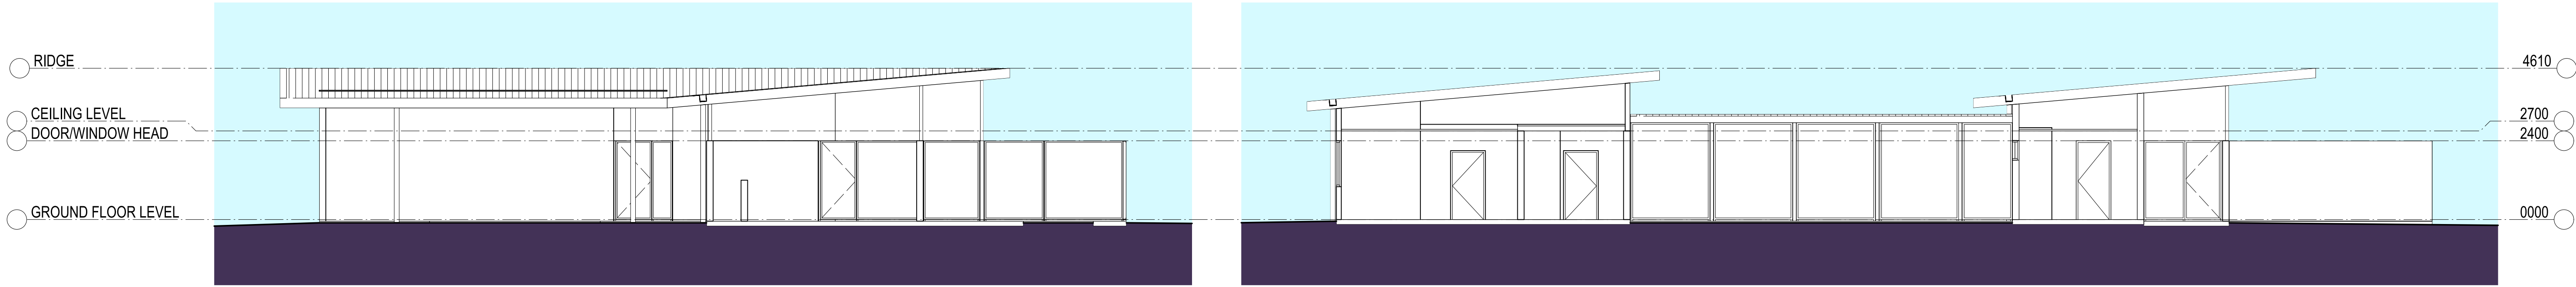


SECTION 01
SCALE 1:100


SECTION 02
SCALE 1:100



SECTION 03
SCALE 1:100

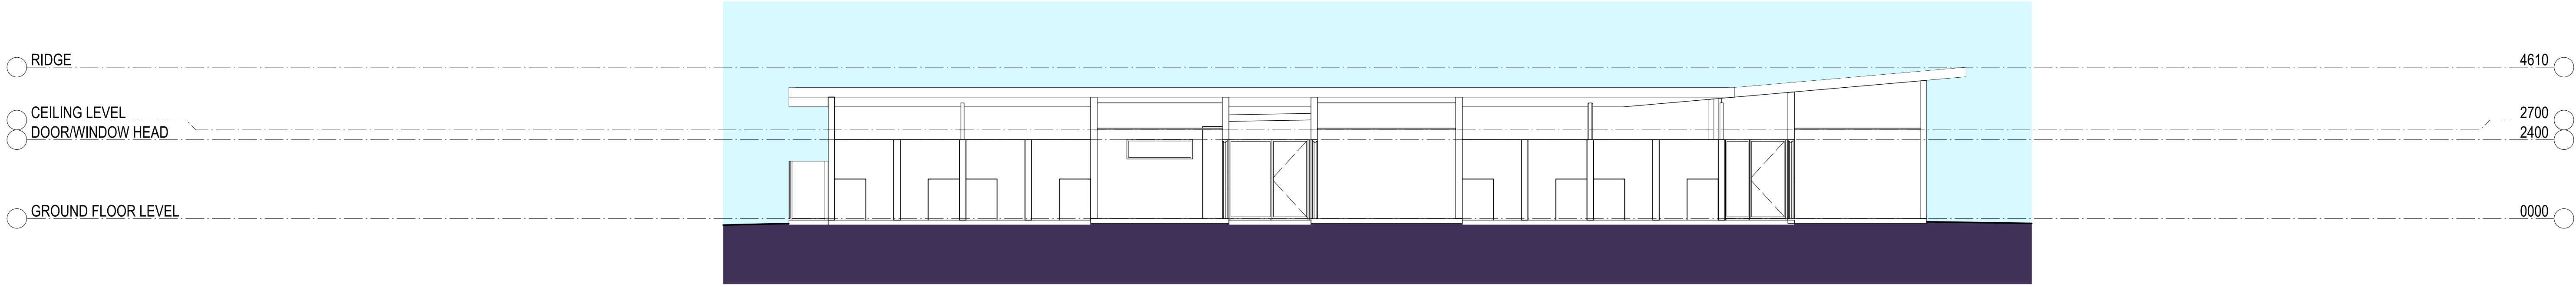

SECTION 04
SCALE 1:100

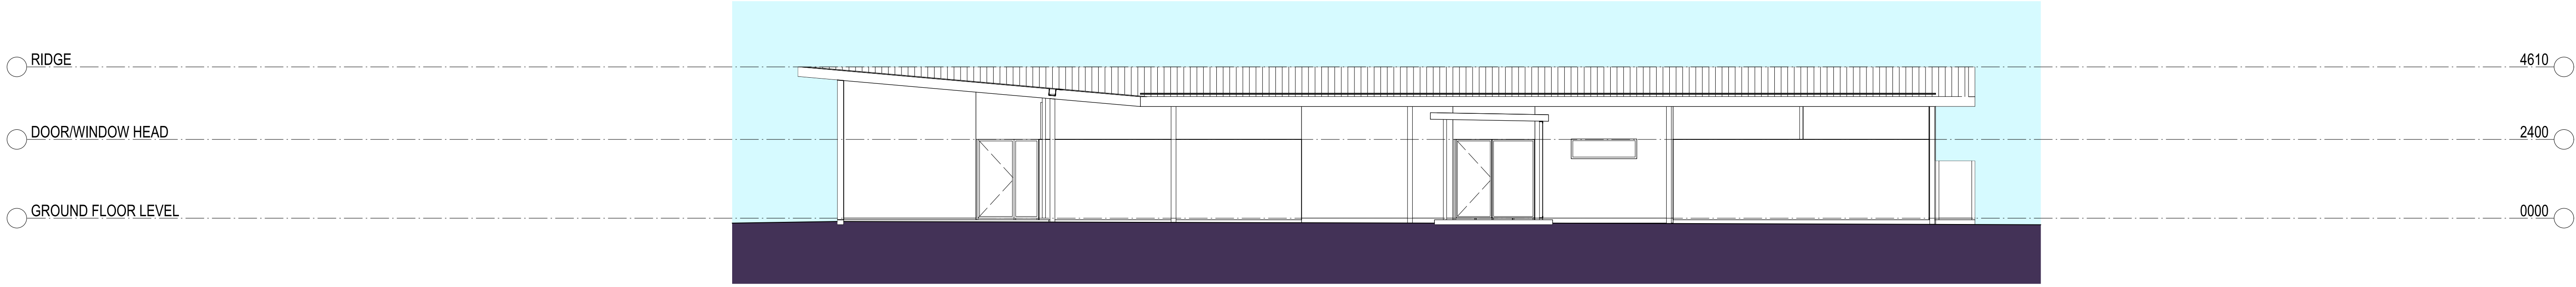

SECTION 05
SCALE 1:100

PLOTFILE DATE: 26/05/2017 PLOTFILE TIME: 5:45:58 PM

AMENDMENTS			
REV	BY	DATE	DESCRIPTION
A	MT	26/05/17	ISSUED FOR DA APPROVAL

LEGEND	
CFC	COMPRESSED FIBRE CEMENT
DP	DOWNPIPE
G	GUTTER
MC	METAL CLADDING
MR	METAL ROOFING
PC	PRECAST CONCRETE




PERUMAL PEDAVOLI ARCHITECTS
T: +61 2 9291 0000
WEB: www.pp-a.com.au
Nominated Architect:
Vince Pedavoli NSW reg No. 5045

PERUMAL
PEDAVOLI
ARCHITECTS

NEW GRAFTON CORRECTIONAL
CENTRE
313 Avenue Rd, Lavadia NSW 2462
OPERATIONS SUPPORT UNIT
SECTIONS

0 1 2 3 4 5 10m				
SCALE 1: 100 @ A1				
26 MAY 2017				
DRAWING NUMBER	DESCRIPTION	PHASE	SHEET NUMBER	REVISION
3206	ARC	DA2	_07_201	A

PLOTFILE DATE: 26/05/2017 PLOTFILE TIME: 5:45:43 PM

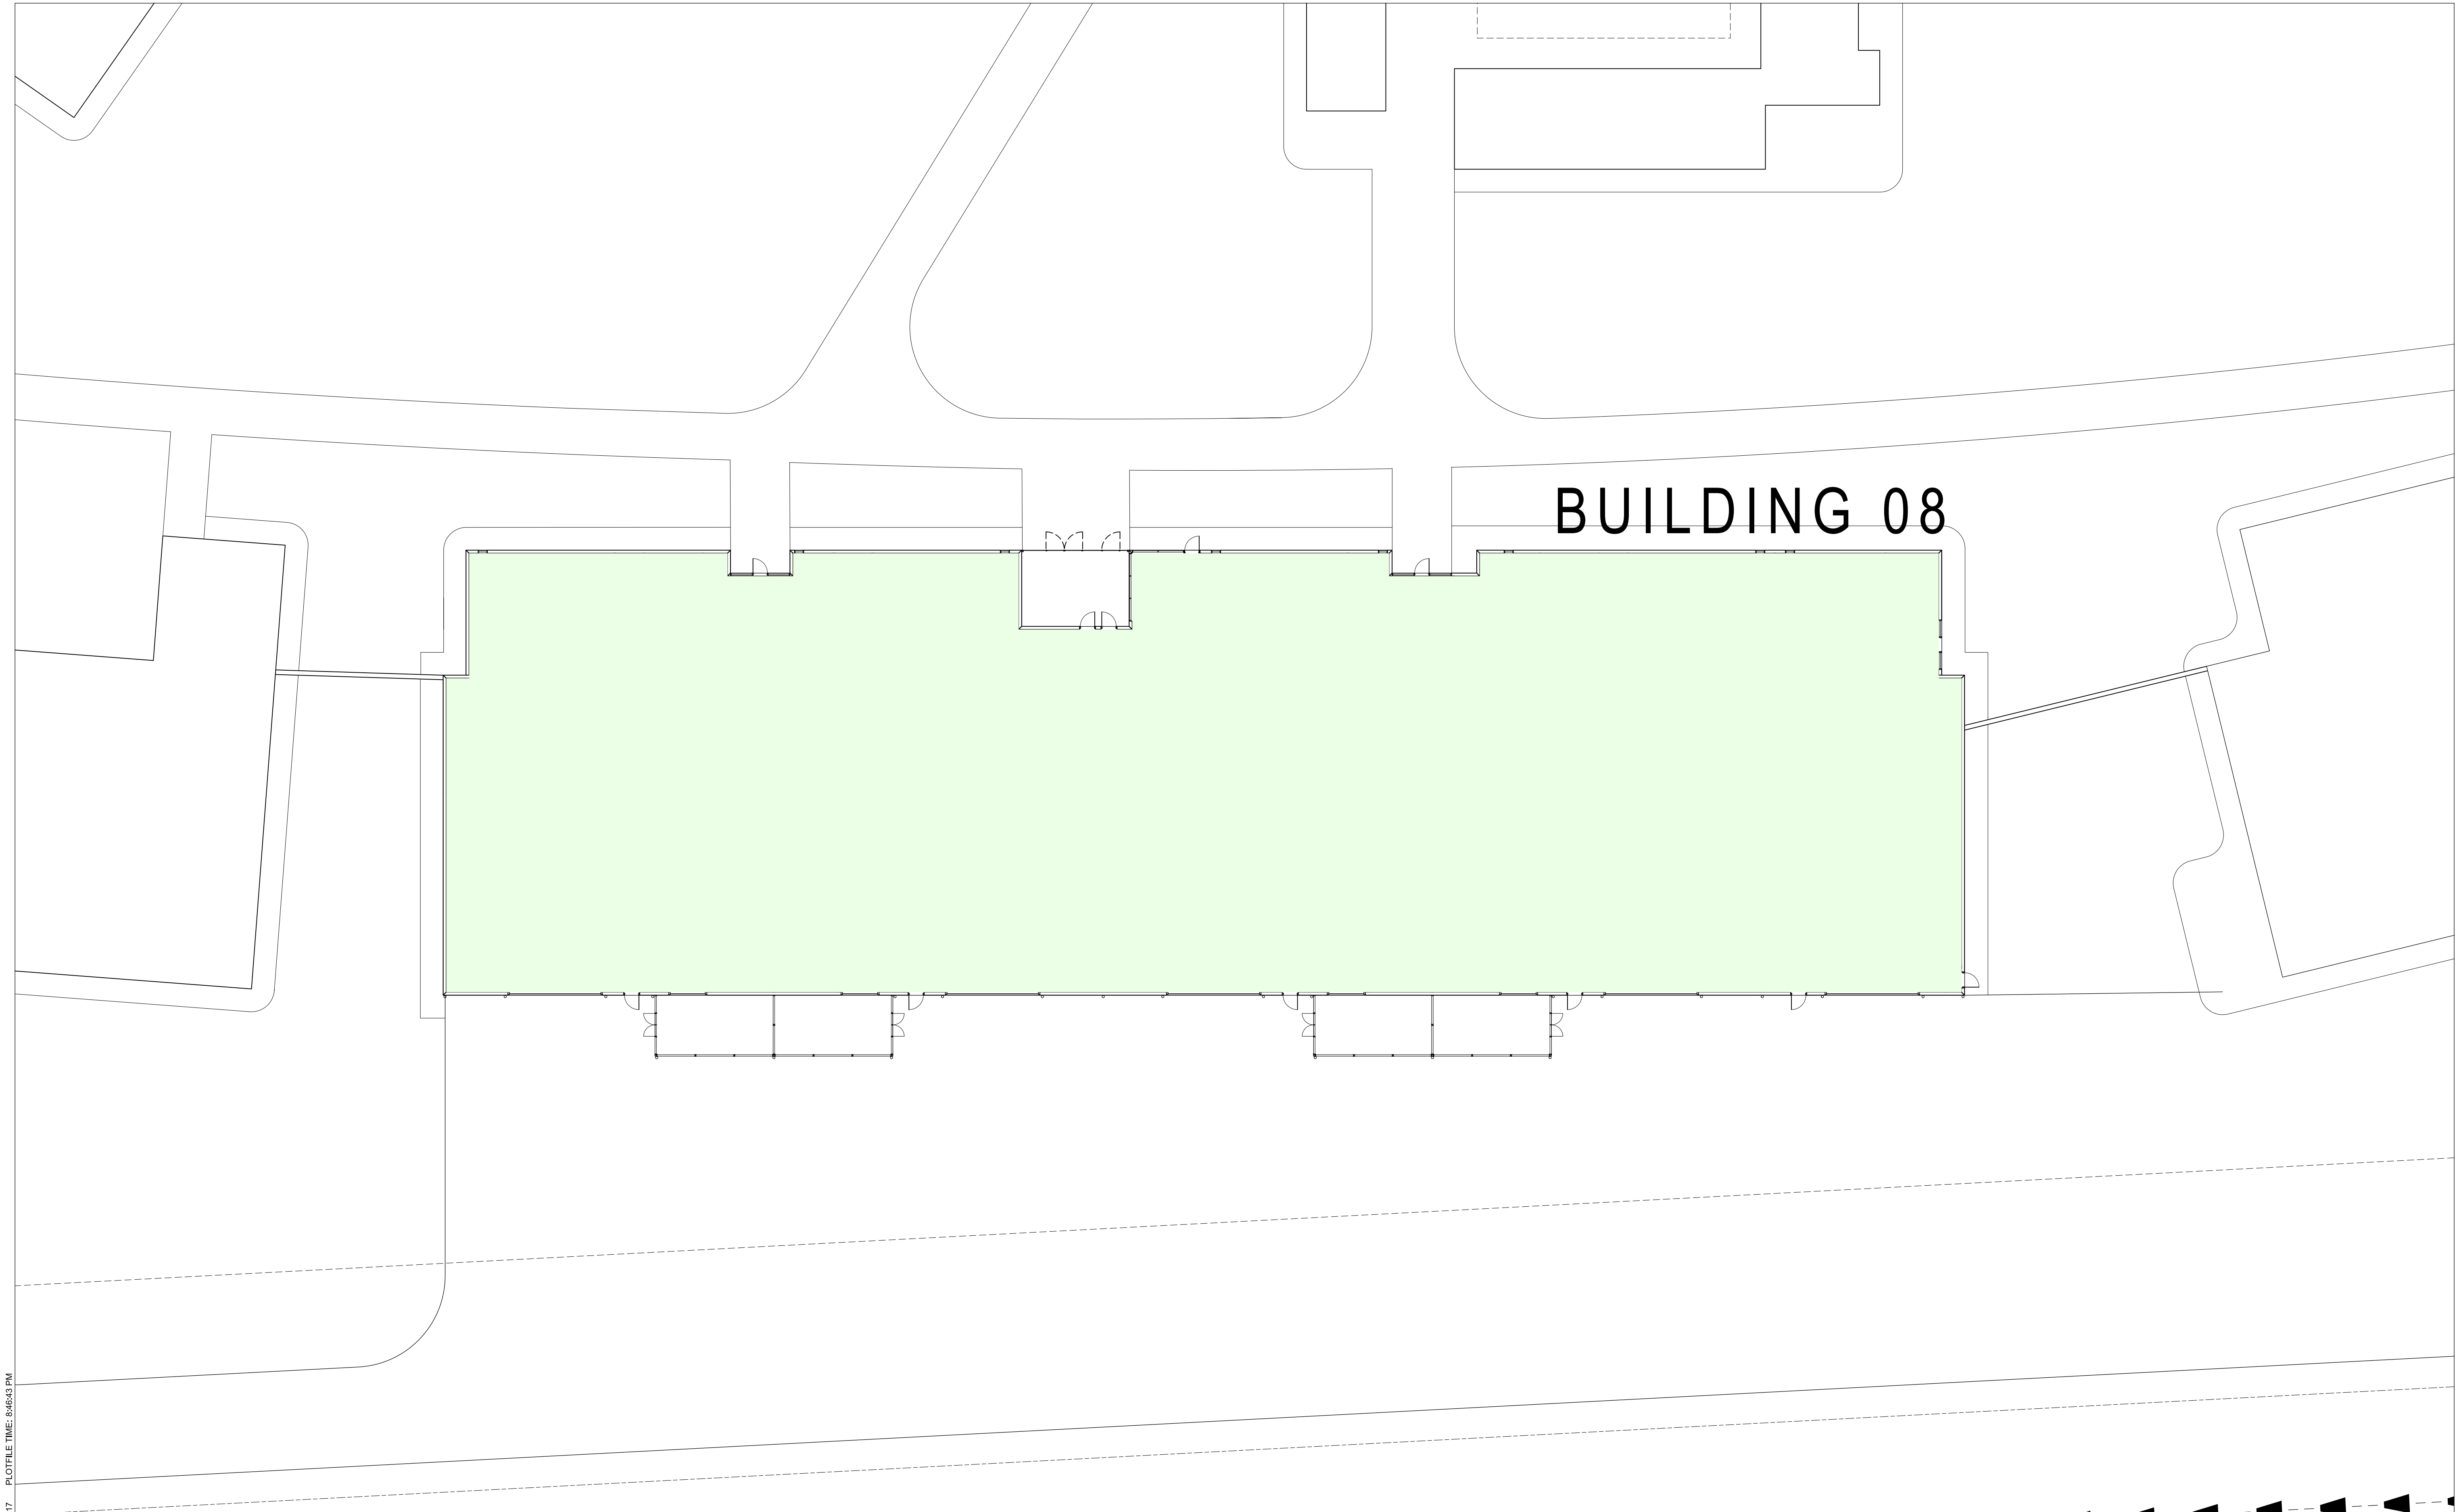

BUILDING 08

NOTE: INTERNAL LAYOUT RESTRICTED

AMENDMENTS			
REV	BY	DATE	DESCRIPTION
A	MT	26/05/17	ISSUED FOR DA APPROVAL

LEGEND

- CFC COMPRESSED FIBRE CEMENT
- DP DOWNPIPE
- G GUTTER
- MC METAL CLADDING
- MR METAL ROOFING
- PC PRECAST CONCRETE



NORTHERNpathways
building communities improving lives




PERUMAL PEDAVOLI ARCHITECTS
T: +61 2 9291 0000
WEB: www.pp-a.com.au
Nominated Architect:
Vince Pedavoli NSW reg No. 5045

**PERUMAL
PEDAVOLI**

ARCHITECTS




NEW GRAFTON CORRECTIONAL
CENTRE
313 Avenue Rd, Lavadia NSW 2462

MALE MAXIMUM -
INDUSTRIES -
GROUND FLOOR PLAN - PART 1

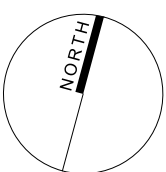

DRAWING NUMBER					REVISION
PROJECT	DESCRIPTION	PHASE	SHEET NUMBER	DATE	
3206	ARC	DA2	_08_011	26 MAY 2017	A

SCALE 1:200 @ A1
26 MAY 2017

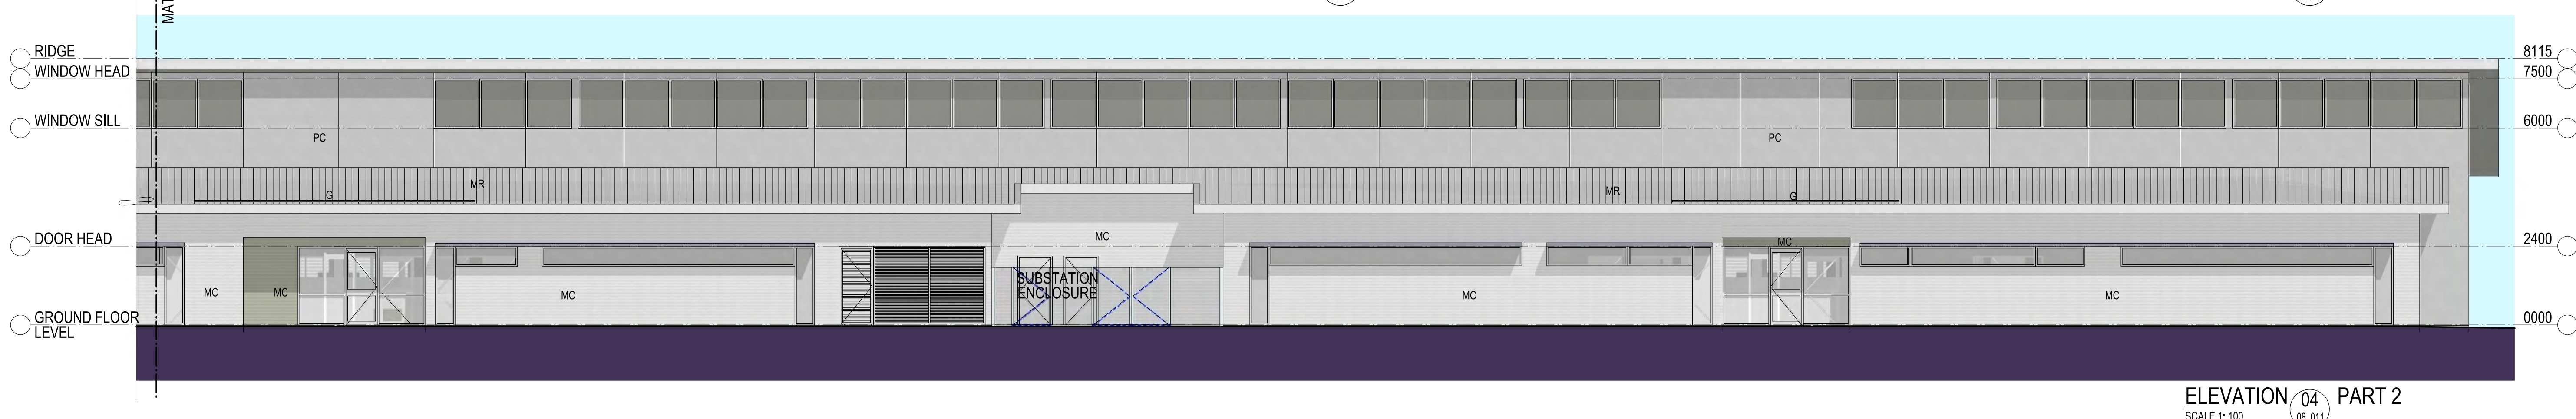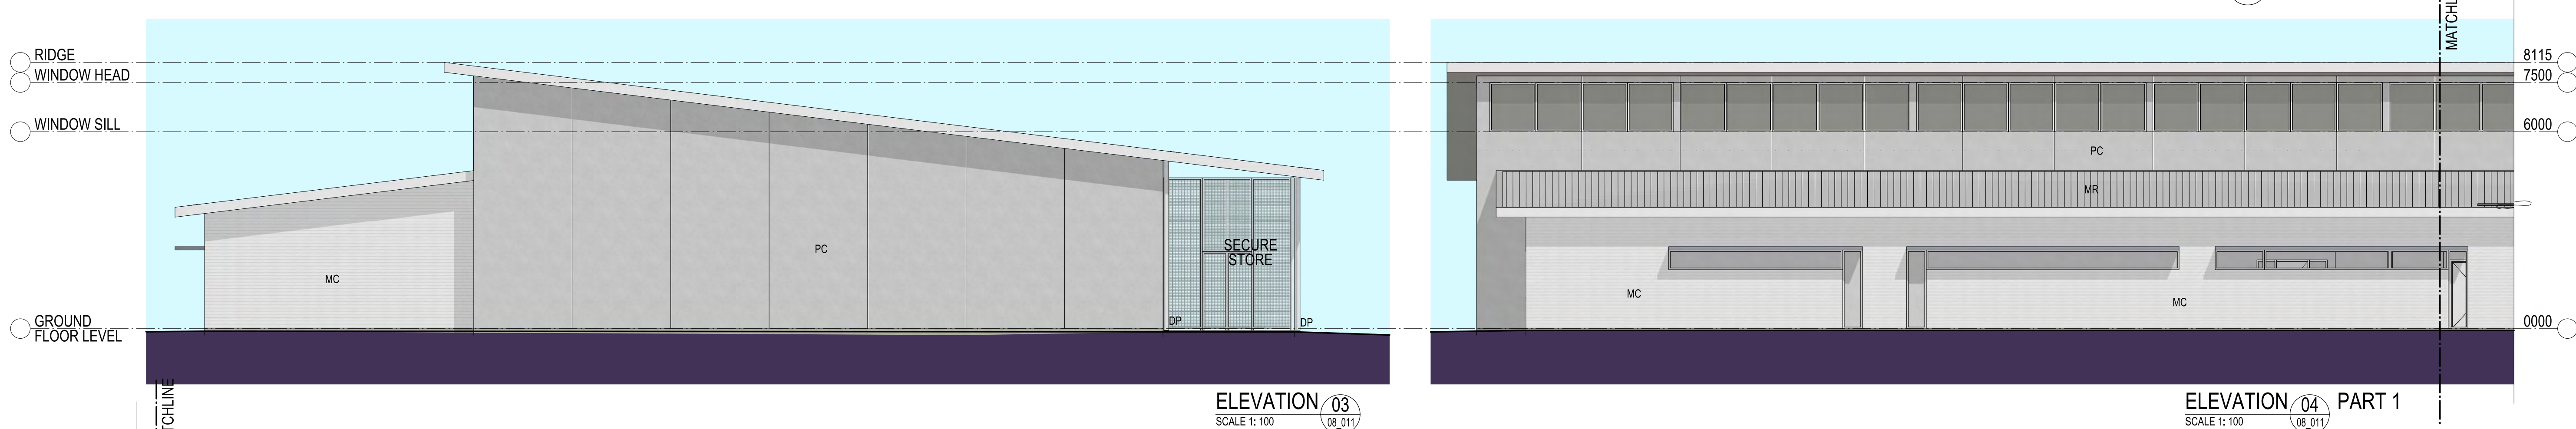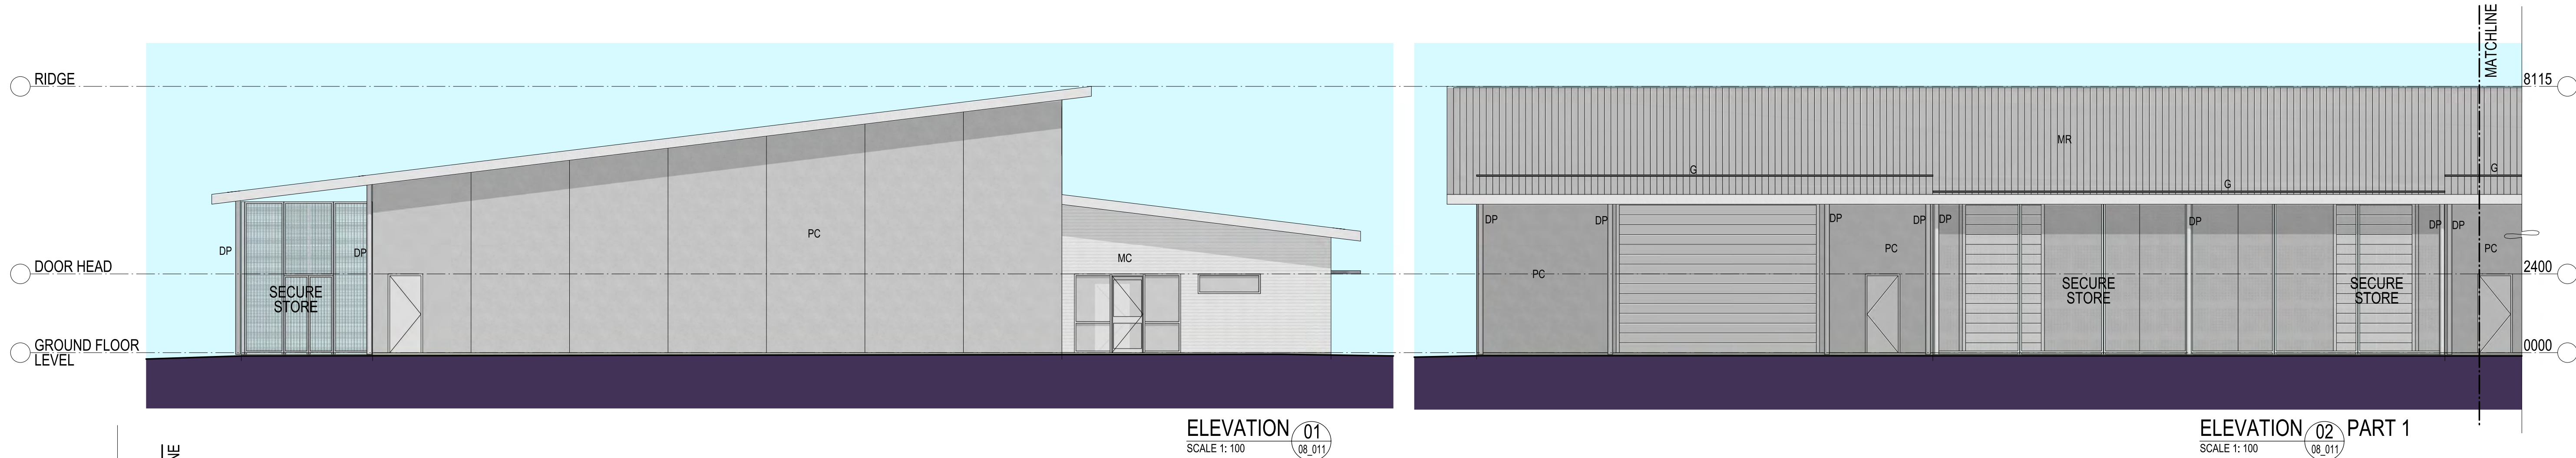

PLOT FILE DATE: 26/05/2017 PLOT FILE TIME: 5:46:52 PM

AMENDMENTS			
REV	BY	DATE	DESCRIPTION
A	MT	26/05/17	ISSUED FOR DA APPROVAL

LEGEND	
CFC	COMPRESSED FIBRE CEMENT
DP	DOWNPIPE
G	GUTTER
MC	METAL CLADDING
MR	METAL ROOFING
PC	PRECAST CONCRETE









PERUMAL PEDAVOLI ARCHITECTS
T: +61 2 9291 0000
WEB: www.pp-a.com.au
Nominated Architect:
Vince Pedavoli NSW reg No. 5045

PERUMAL
PEDAVOLI
ARCHITECTS

NEW GRAFTON CORRECTIONAL
CENTRE
313 Avenue Rd, Lavadia NSW 2462
MALE MAXIMUM -
INDUSTRIES -
ELEVATIONS

SCALE 1: 100 @ A1				
26 MAY 2017				
DRAWING NUMBER	DISCIPLINE	FRAME	REVISION NUMBER	REVISION
3206	ARC	DA2	_08_101	A

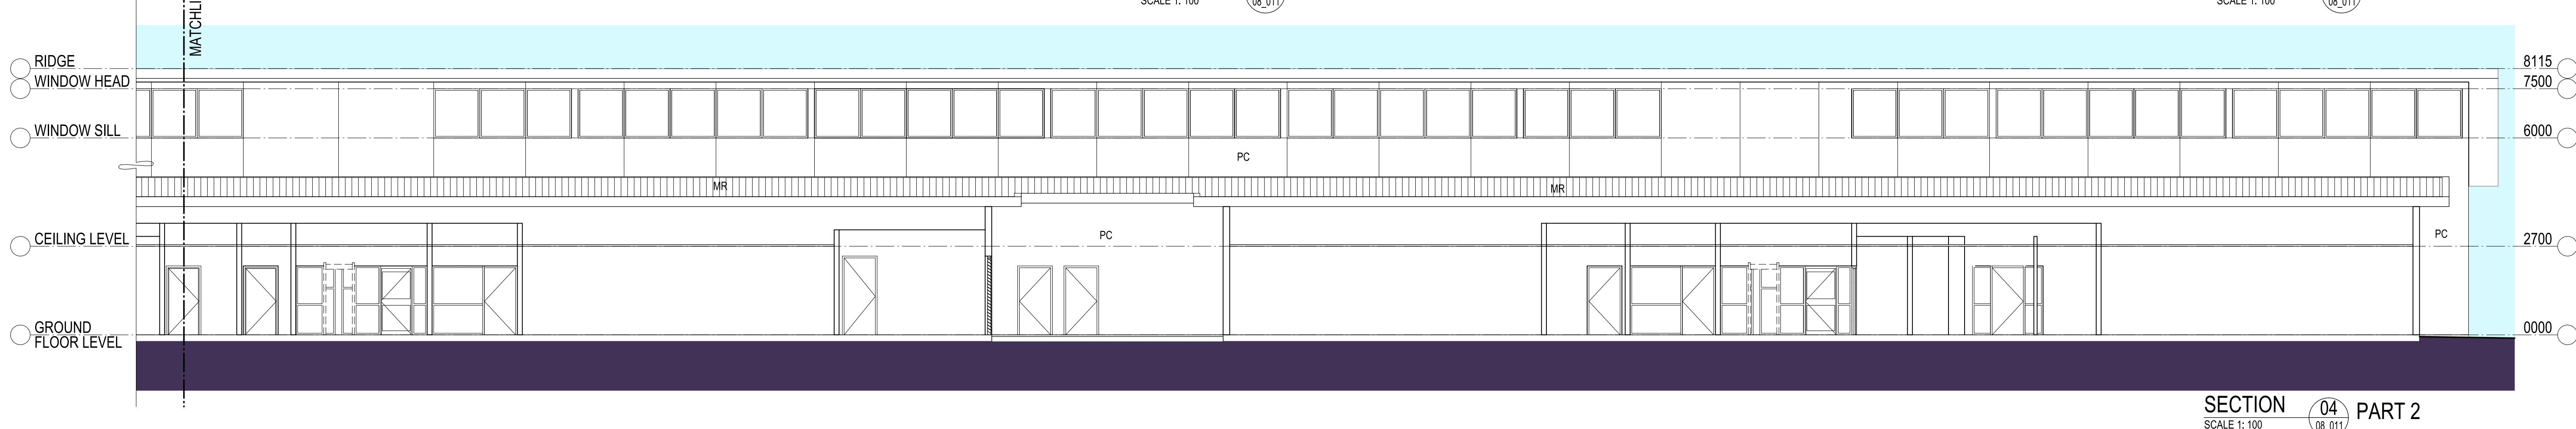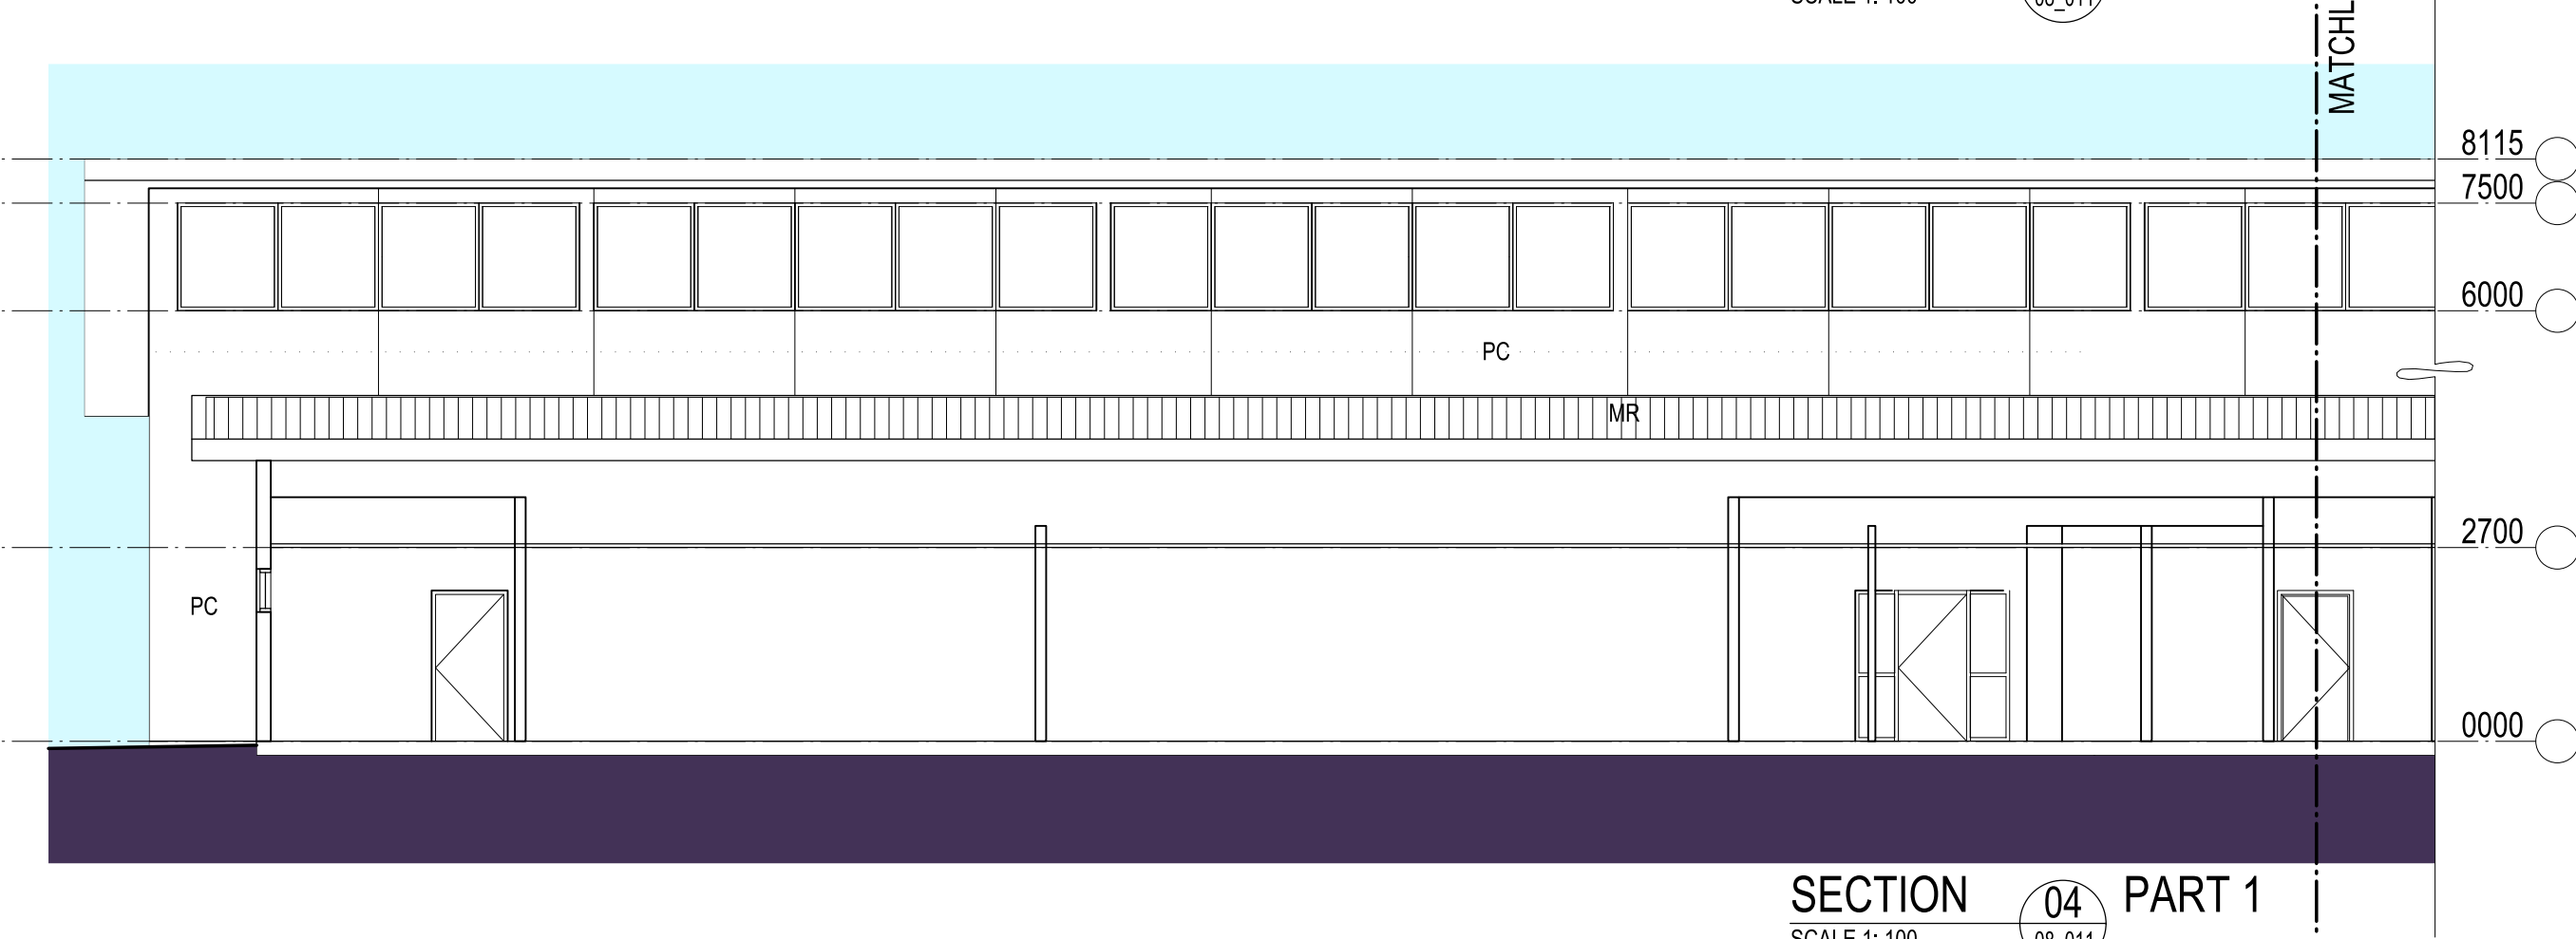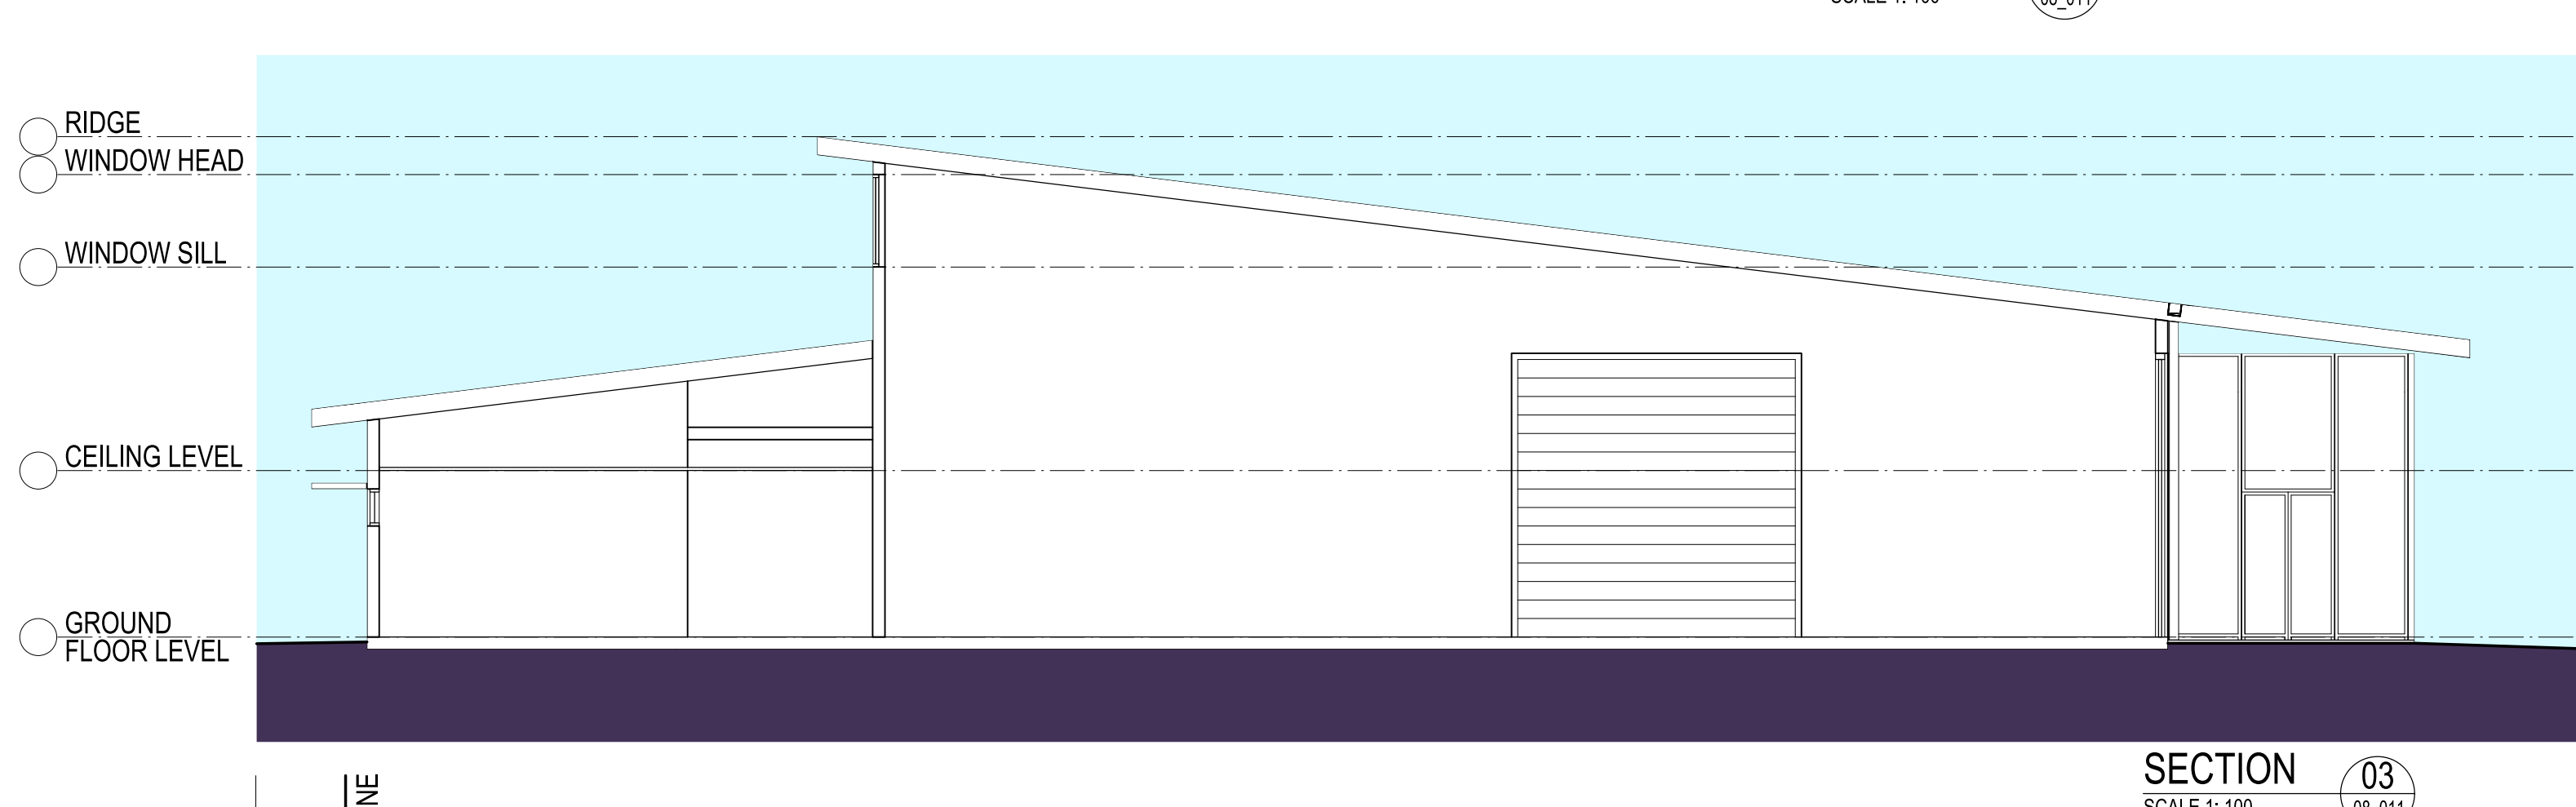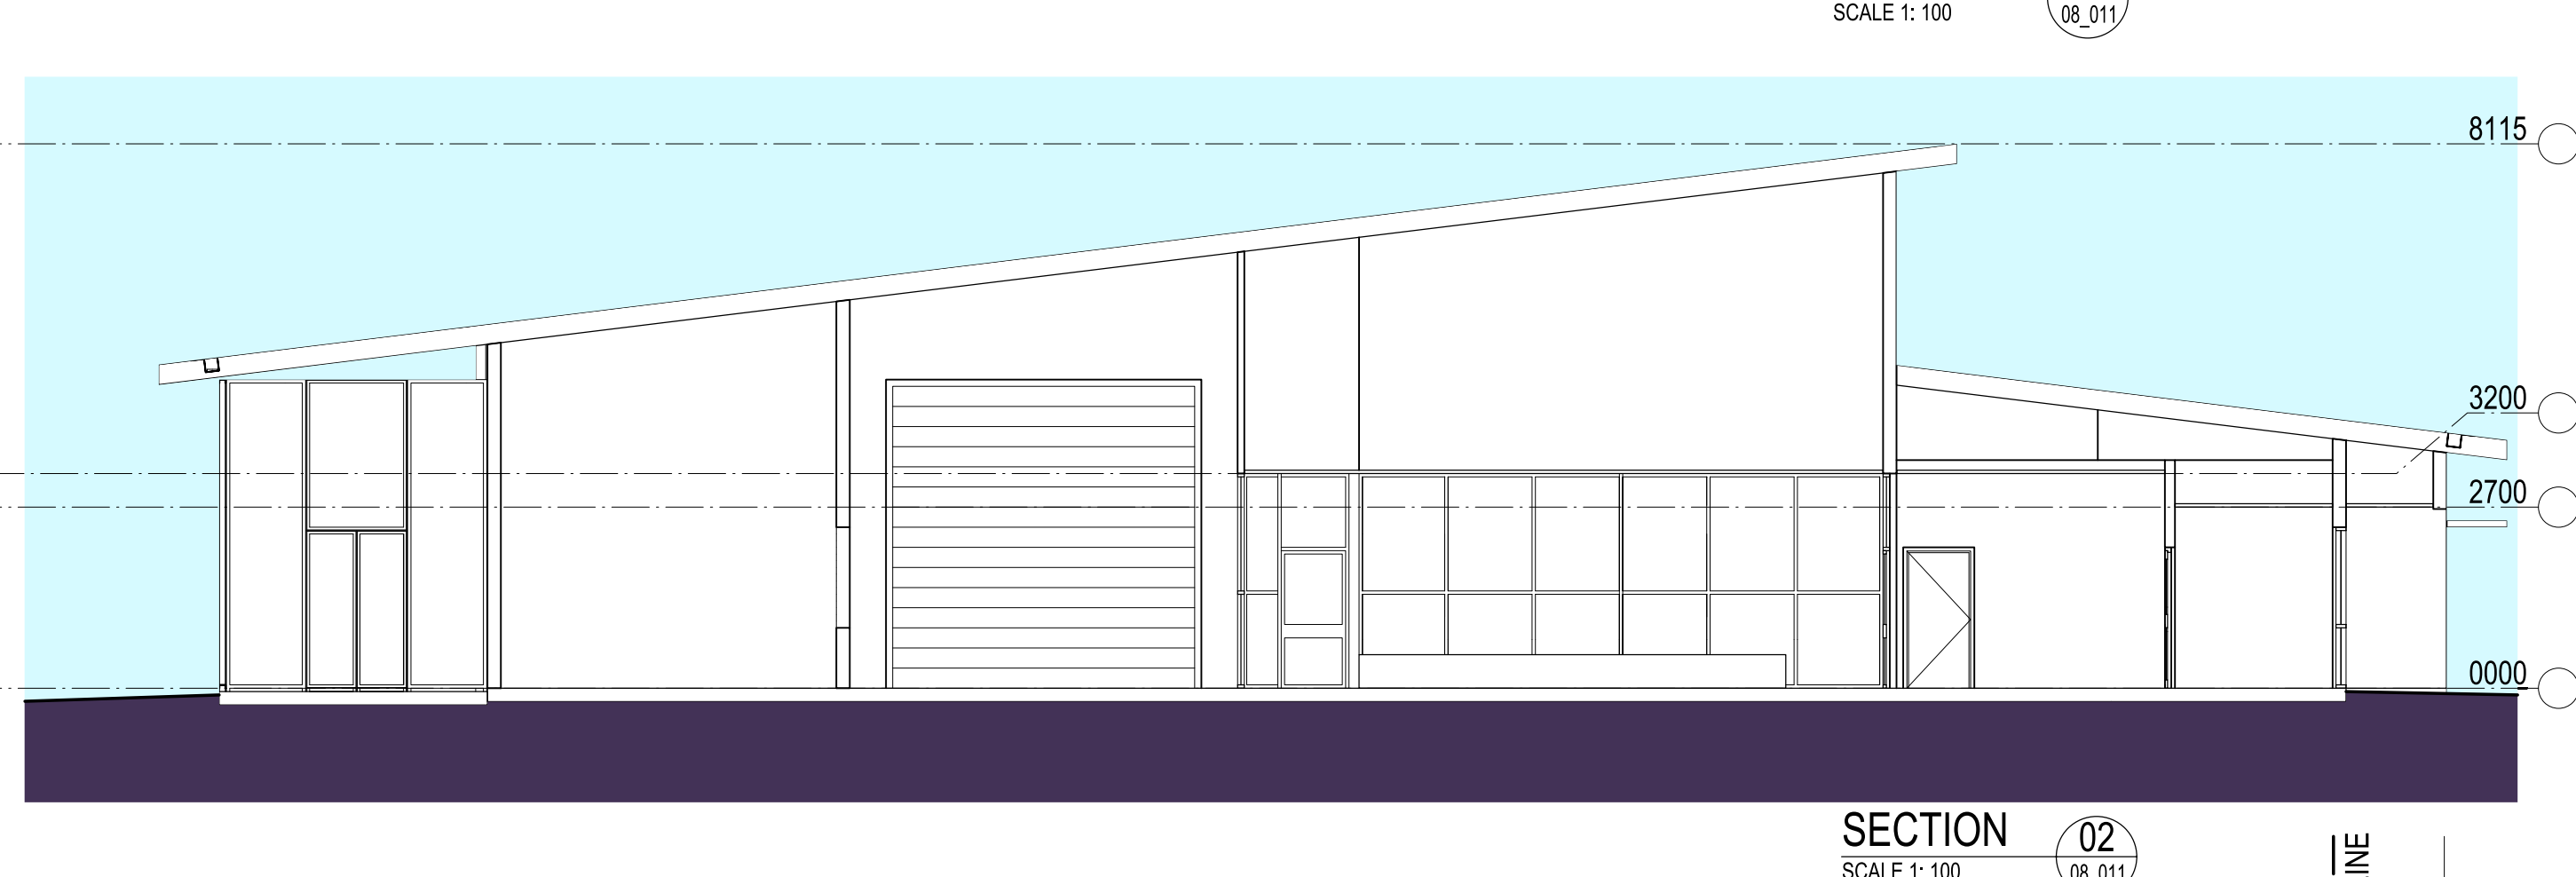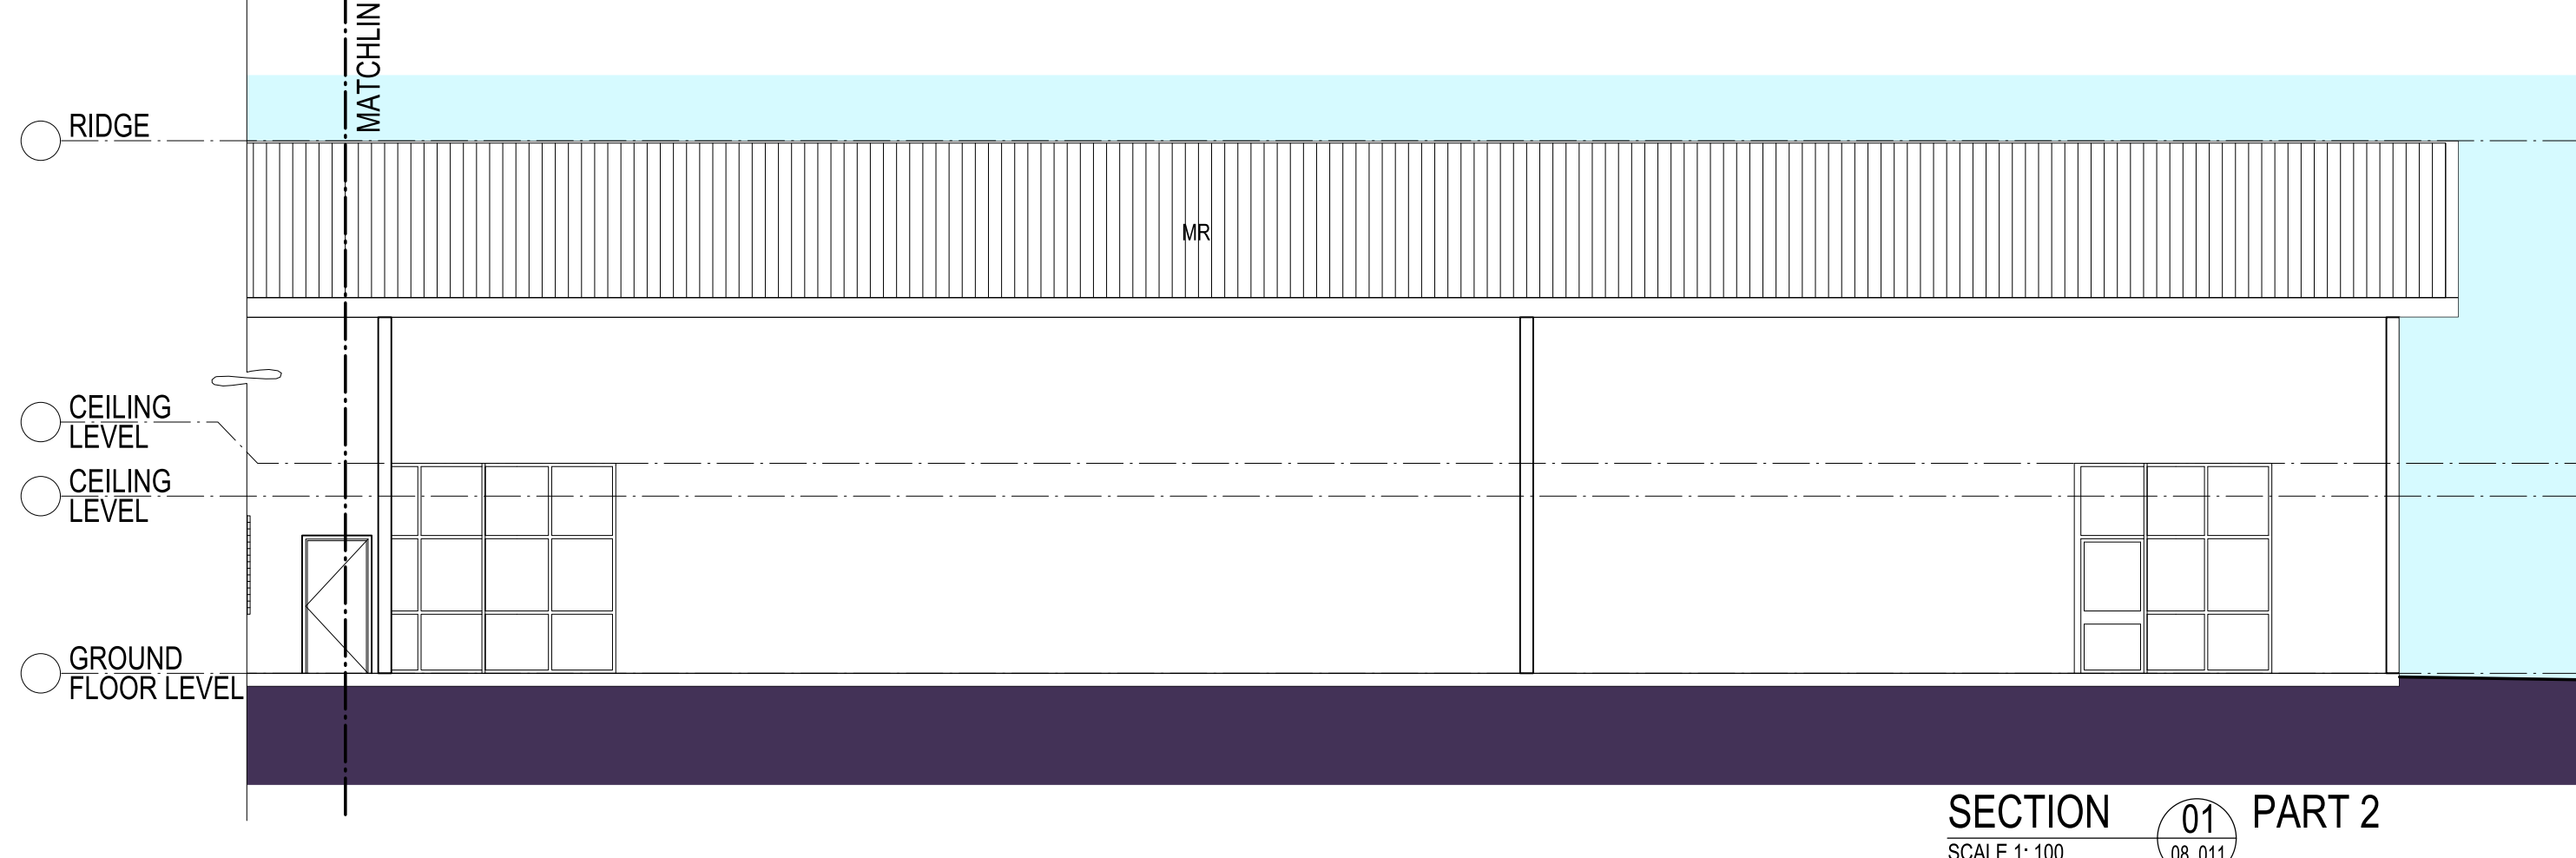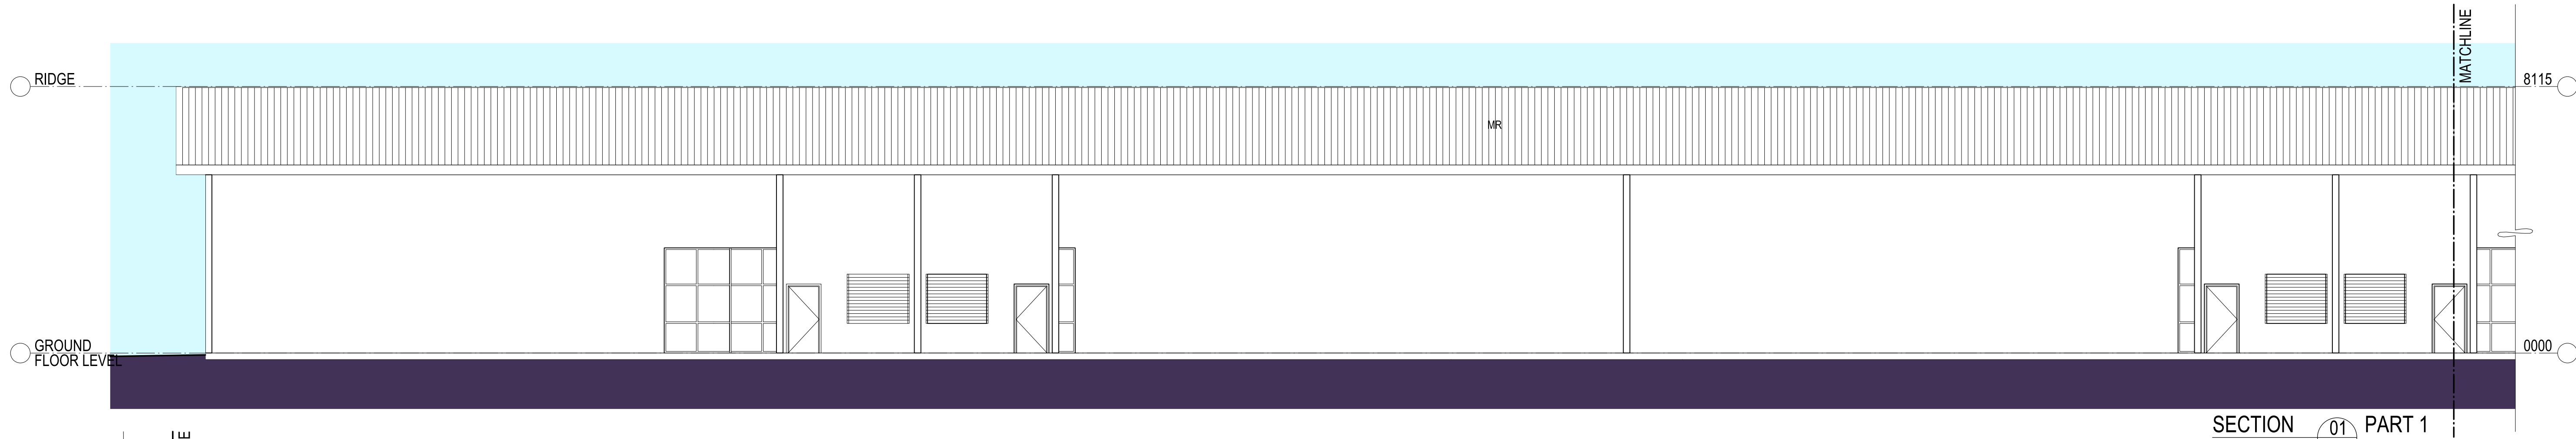

PLOTFILE DATE: 26/05/2017 PLOTFILE TIME: 5:49:40 PM

AMENDMENTS			
REV	BY	DATE	DESCRIPTION
A	MT	26/05/17	ISSUED FOR DA APPROVAL

LEGEND	
CFC	COMPRESSED FIBRE CEMENT
DP	DOWNPIPE
G	GUTTER
MC	METAL CLADDING
MR	METAL ROOFING
PC	PRECAST CONCRETE




PERUMAL PEDAVOLI ARCHITECTS
T: +61 2 9291 0000
WEB: www.pp-a.com.au
Nominated Architect:
Vince Pedavoli NSW reg No. 5045

PERUMAL
PEDAVOLI
ARCHITECTS

NEW GRAFTON CORRECTIONAL
CENTRE
313 Avenue Rd, Lavadia NSW 2462
MALE MAXIMUM -
INDUSTRIES -
SECTIONS

SCALE 1: 100 @ A1				
26 MAY 2017				
DRAWING NUMBER	DISCIPLINE	FRAME	REVISION NUMBER	REVISION
3206	ARC	DA2	_08_201	A

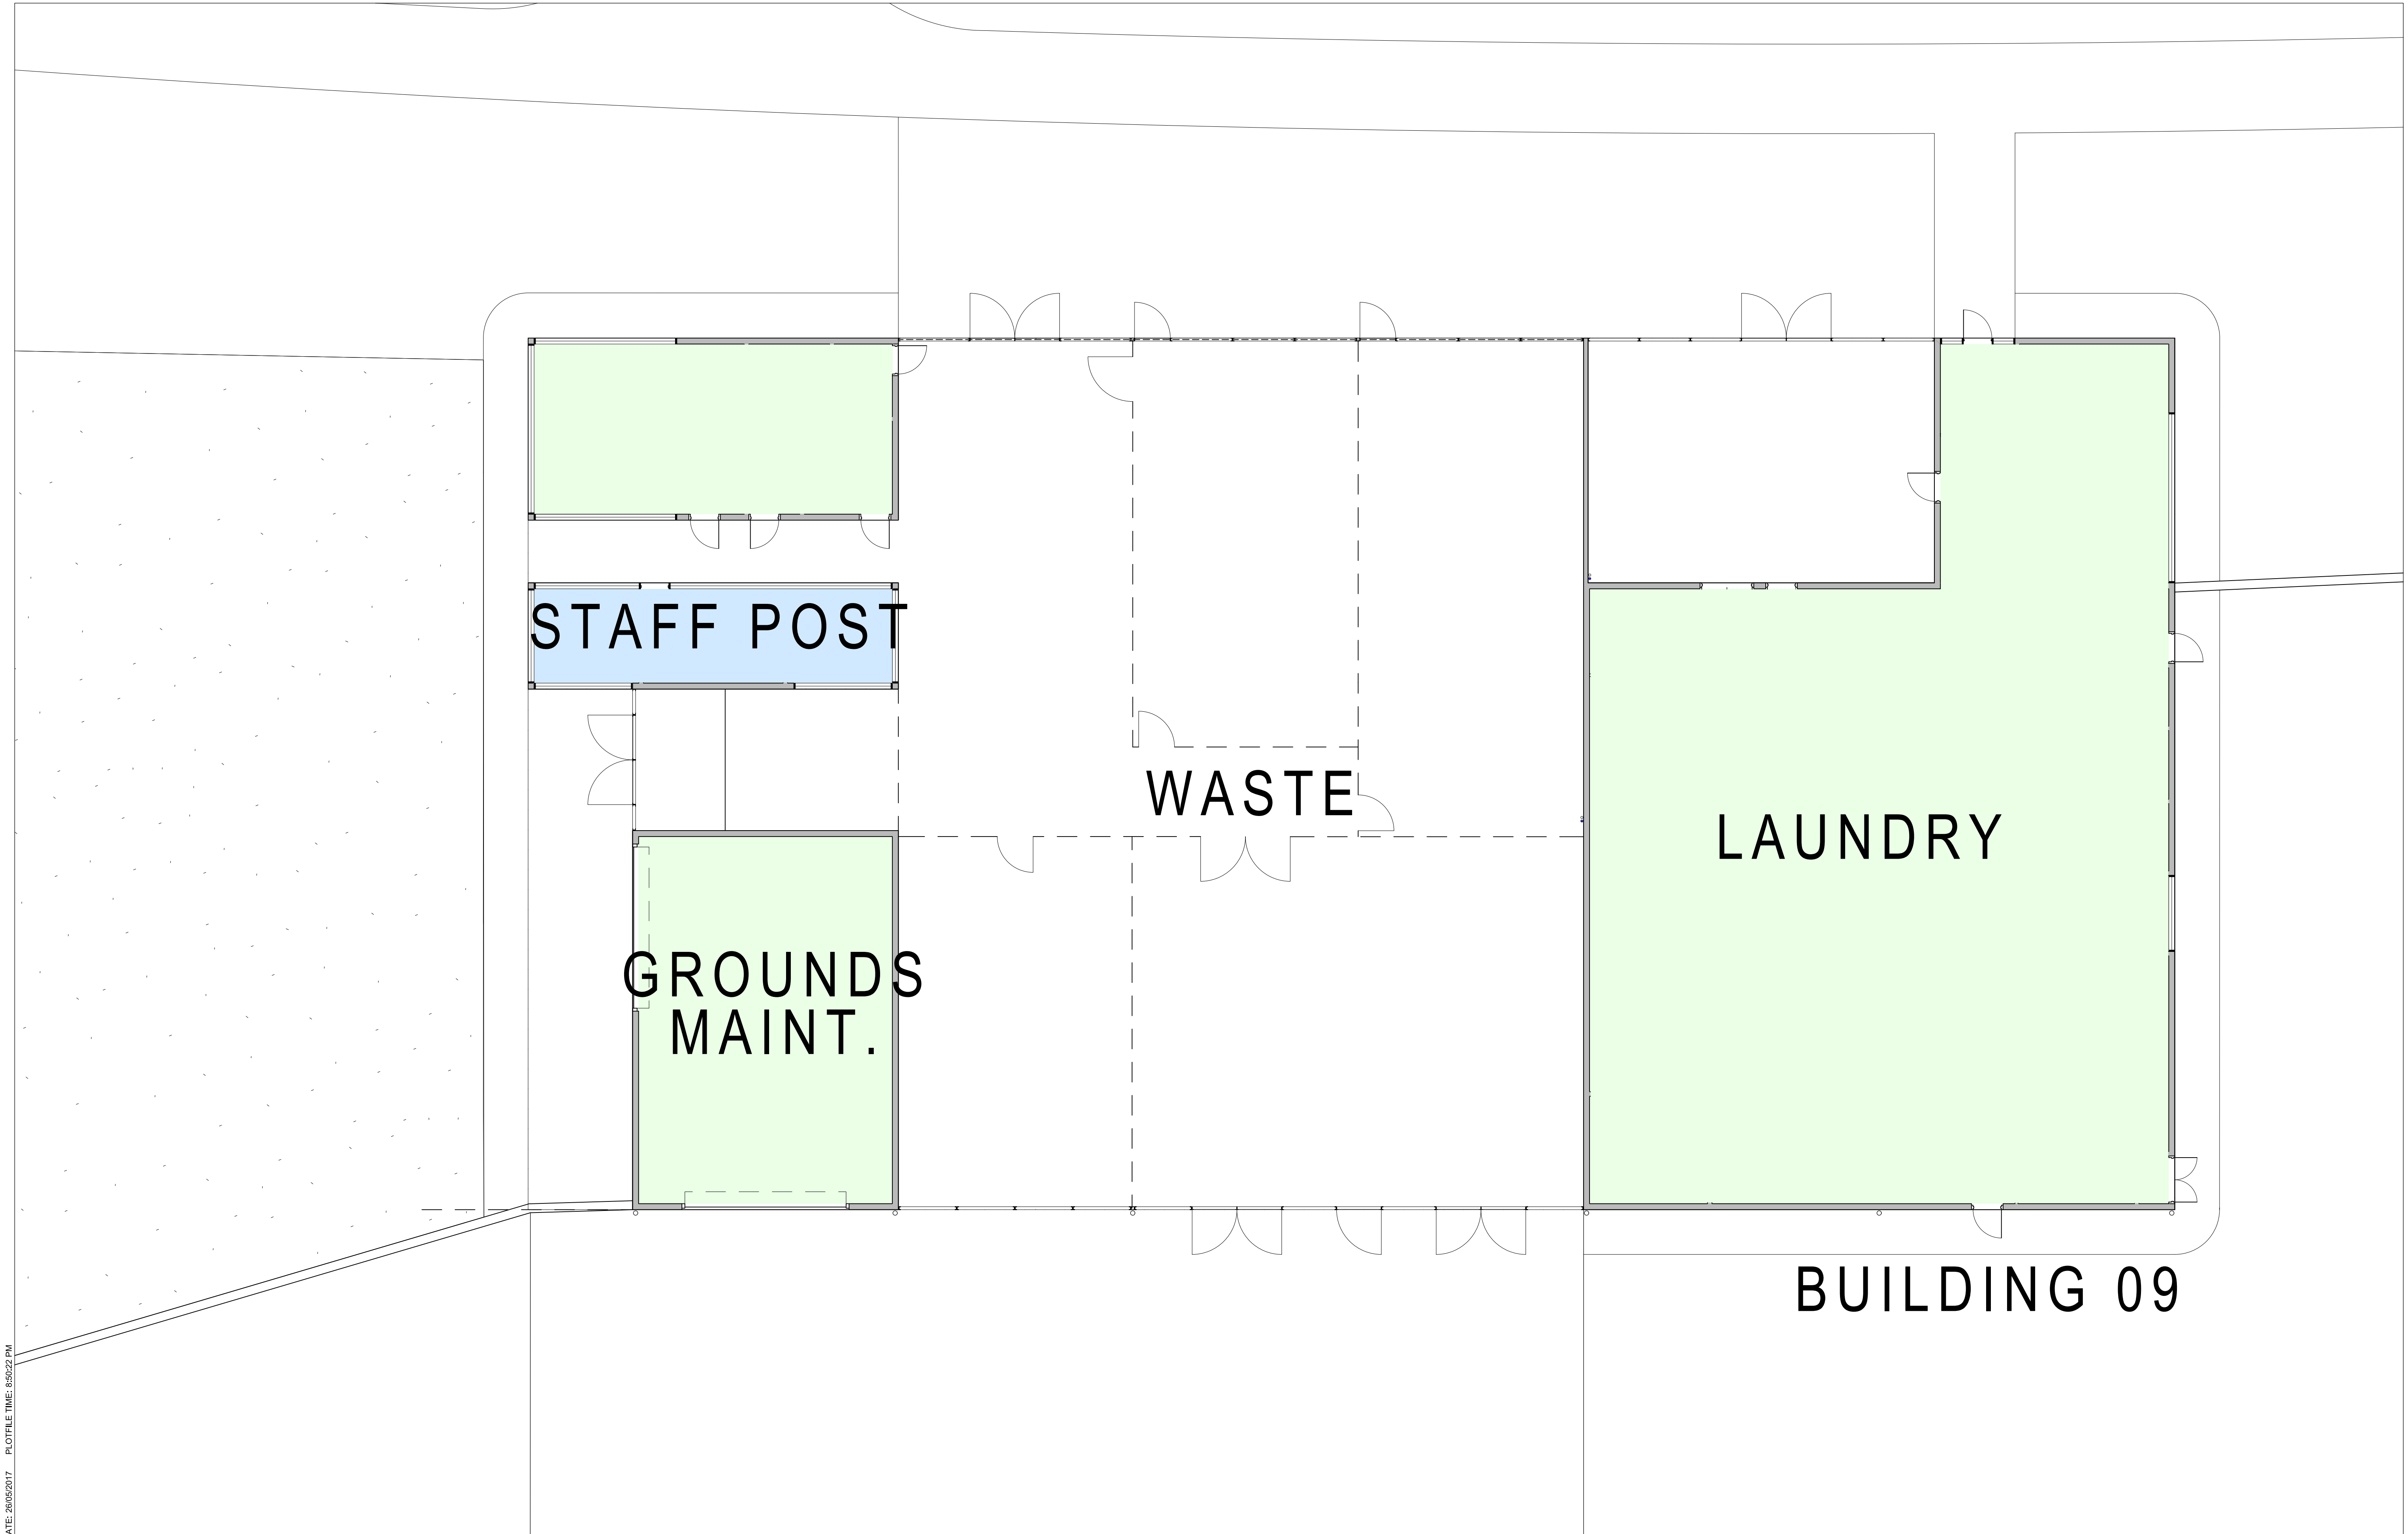

NOTE: INTERNAL LAYOUT RESTRICTED

AMENDMENTS		
REV	BY	DATE
A	MT	26/05/17
ISSUED FOR DA APPROVAL		

LEGEND	
CFC	COMPRESSED FIBRE CEMENT
DP	DOWNPIPE
G	GUTTER
MC	METAL CLADDING
MR	METAL ROOFING
PC	PRECAST CONCRETE



NORTHERNpathways
building communities improving lives




PERUMAL PEDAVOLI ARCHITECTS
T: +61 2 9291 0000
WEB: www.pp-a.com.au
Nominated Architect:
Vince Pedavoli NSW reg No. 5045

**PERUMAL
PEDAVOLI**

ARCHITECTS

NEW GRAFTON CORRECTIONAL
CENTRE
313 Avenue Rd, Lavadia NSW 2462

LAUNDRY / GROUNDS MAINTENANCE
/ WASTE / HORTICULTURE
GROUND FLOOR PLAN

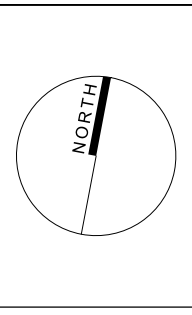


01234510m


SCALE 1:100 @ A1

26 MAY 2017

DRAWING NUMBER	DESCRIPTION	PHASE	SHEET NUMBER	REVISION
3206	ARC	DA2	_09_011	A

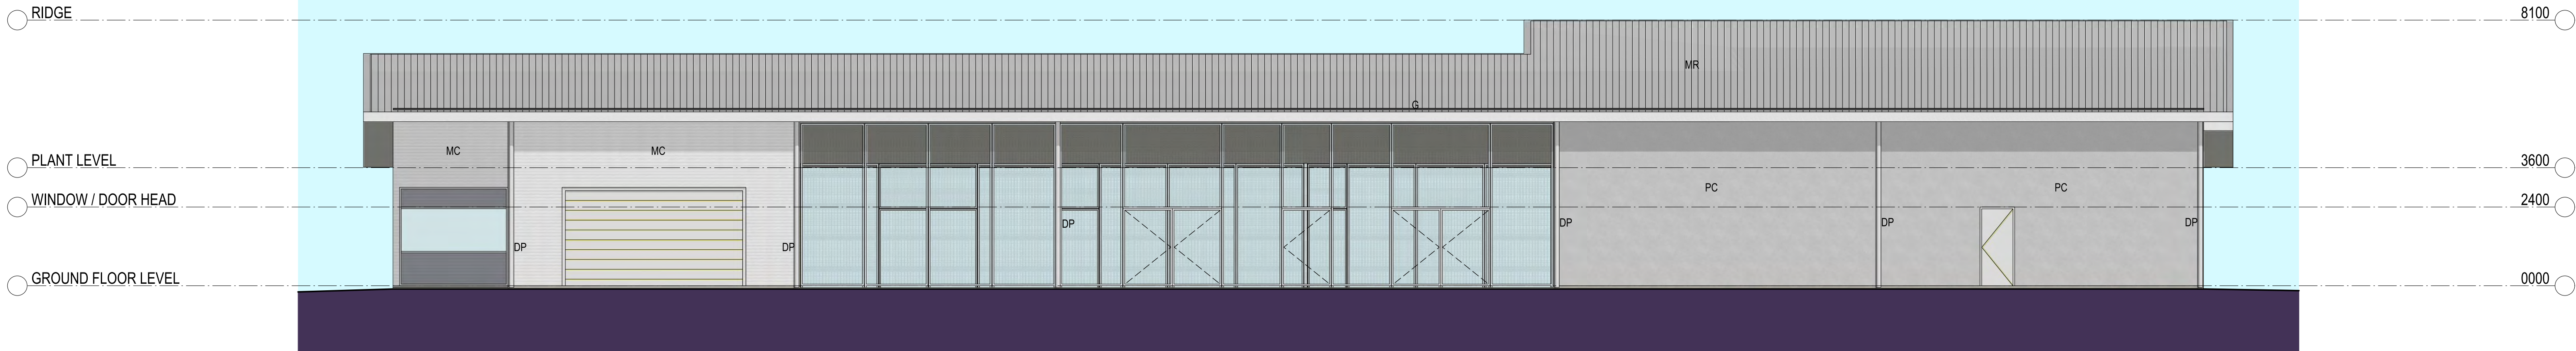

ELEVATION 01
SCALE 1: 100

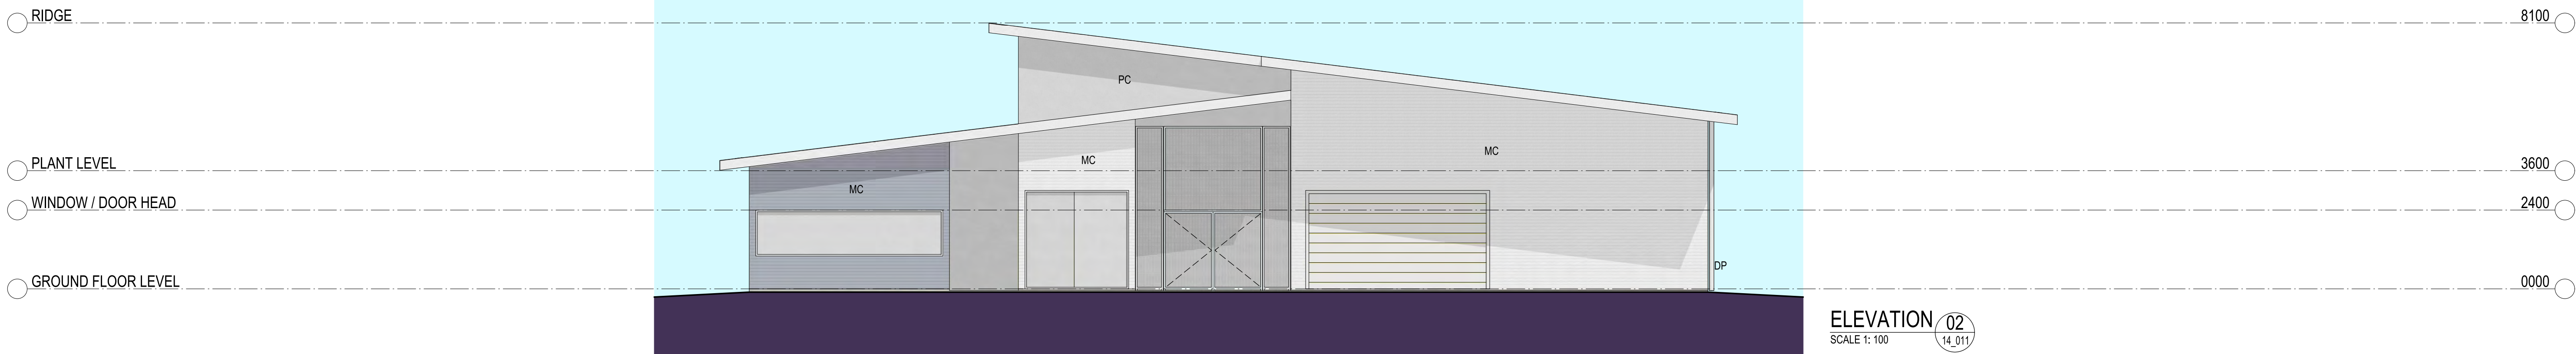

ELEVATION 02
SCALE 1: 100



ELEVATION 03
SCALE 1: 100



ELEVATION 04
SCALE 1: 100

PLOTFILE DATE: 26/05/2017 PLOTFILE TIME: 5:50:31 PM

AMENDMENTS			
REV	BY	DATE	DESCRIPTION
A	MT	26/05/17	ISSUED FOR DA APPROVAL

LEGEND	
CFC	COMPRESSED FIBRE CEMENT
DP	DOWNPIPE
G	GUTTER
MC	METAL CLADDING
MR	METAL ROOFING
PC	PRECAST CONCRETE



NORTHERNpathways
building communities improving lives




PERUMAL PEDAVOLI ARCHITECTS
T: +61 2 9291 0000
WEB: www.pp-a.com.au
Nominated Architect:
Vince Pedavoli NSW reg No. 5045


**PERUMAL
PEDAVOLI**
ARCHITECTS

**NEW GRAFTON CORRECTIONAL
CENTRE**
313 Avenue Rd, Lavadia NSW 2462
**LAUNDRY / GROUNDS MAINTENANCE /
WASTE / HORTICULTURE
ELEVATIONS**

0 1 2 3 4 5 10m					SCALE 1: 100 @ A1
26 MAY 2017					
DRAWING NUMBER	PROJECT	DISCIPLINE	FRAME	SHEET NUMBER	REVISION
3206	ARC	DA2	_09_101	A	

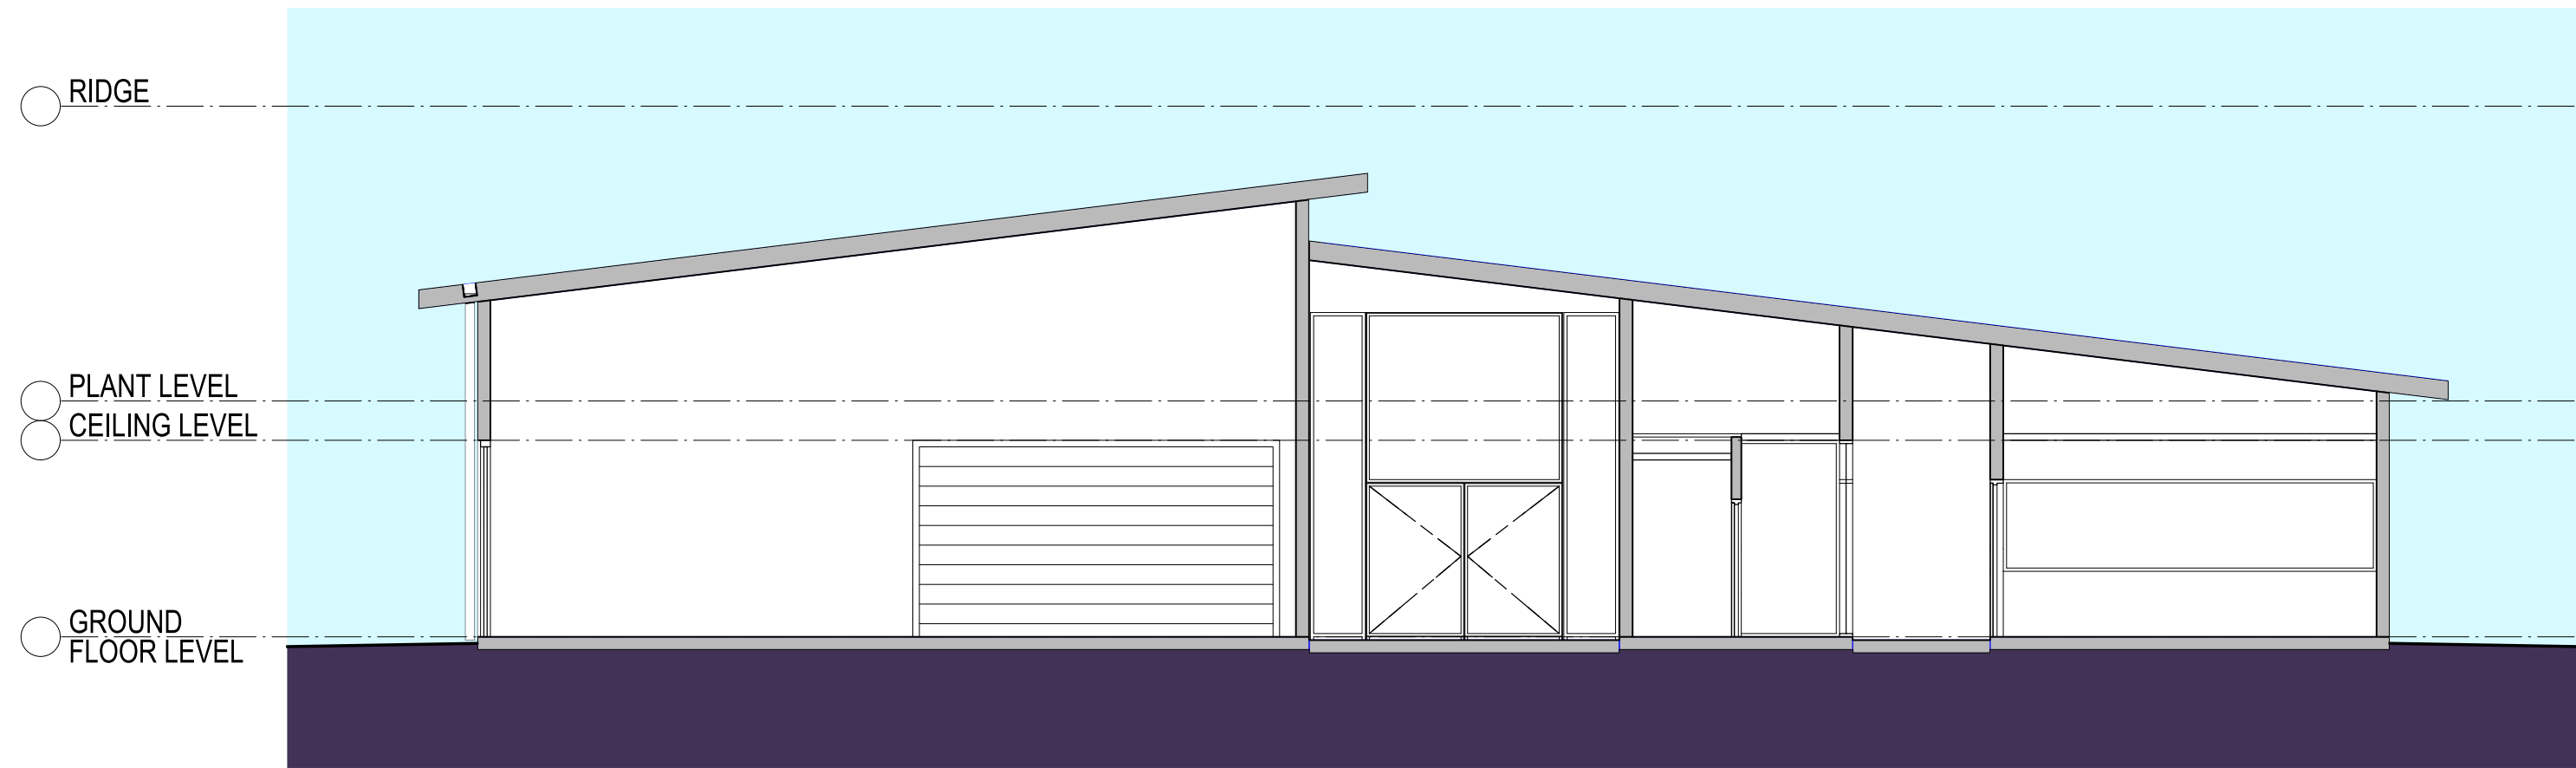

SECTION 01
SCALE 1: 100

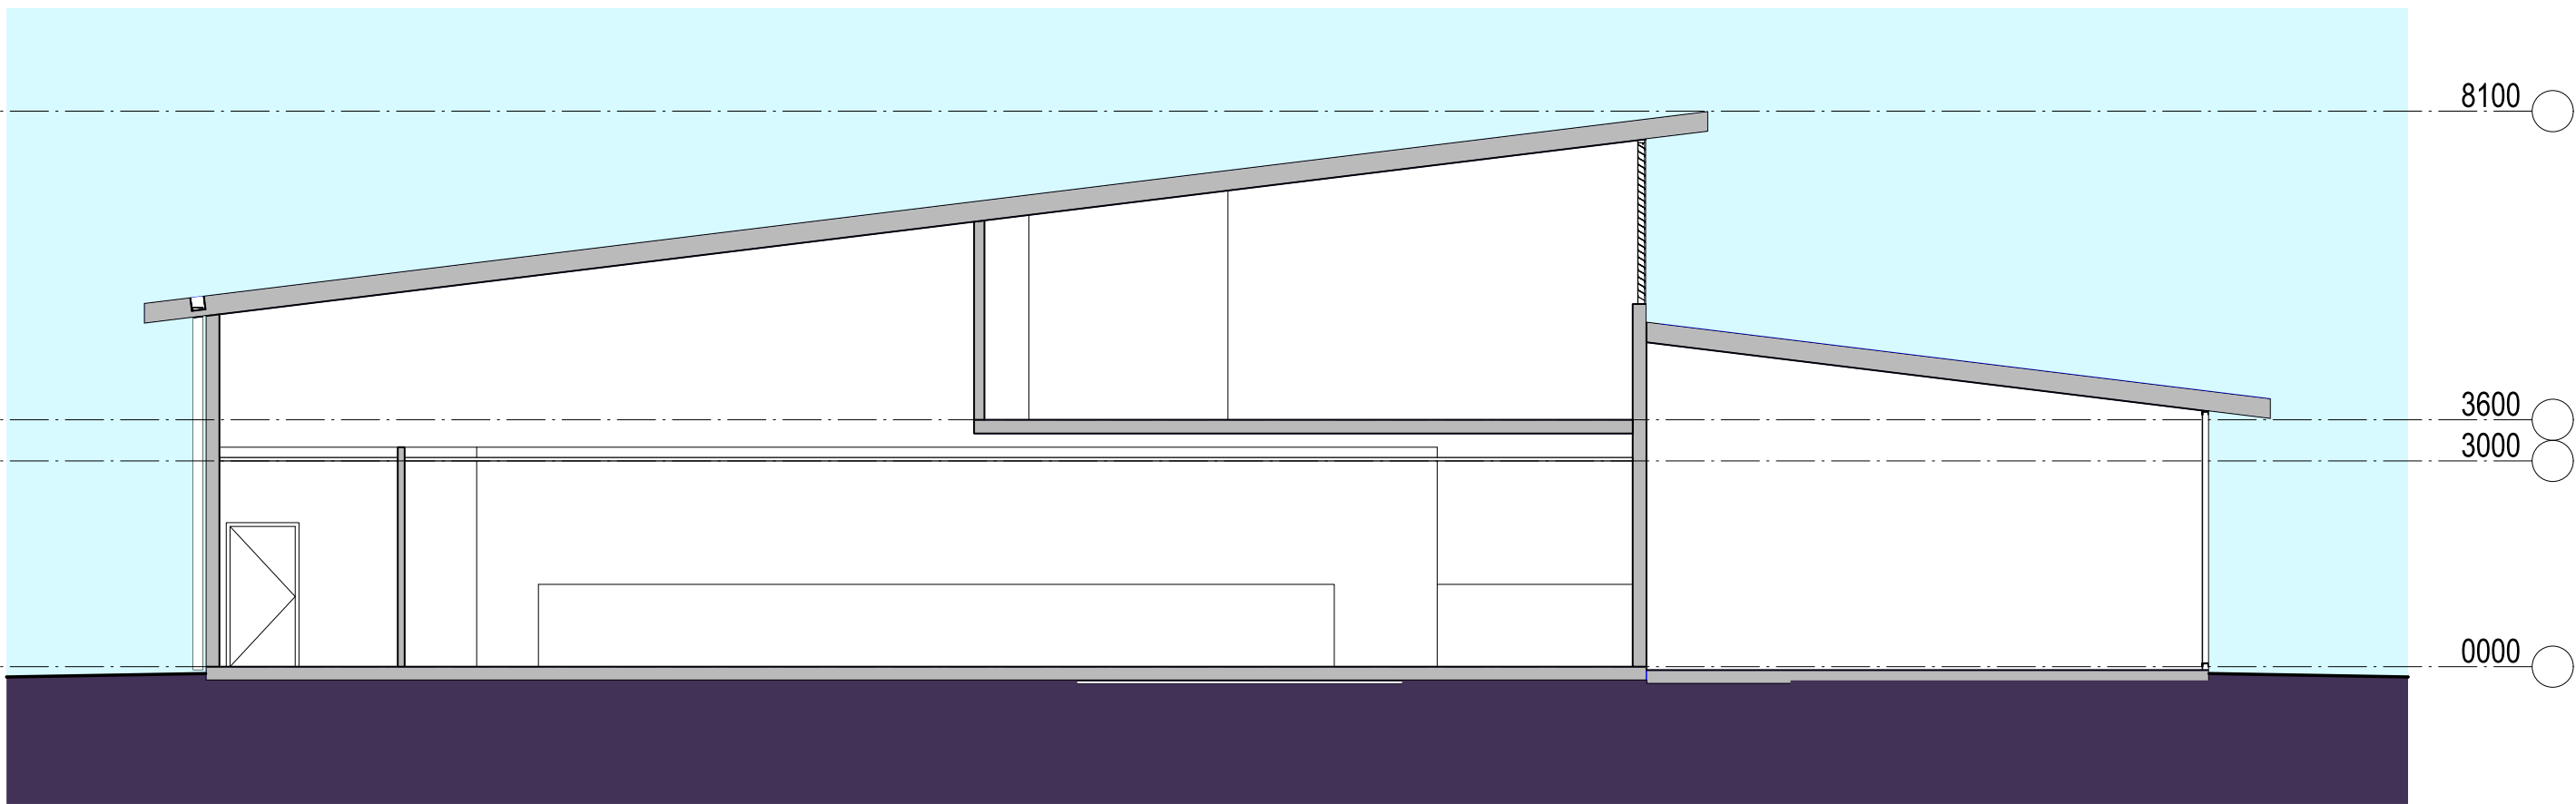

SECTION 02
SCALE 1: 100



SECTION 03
SCALE 1: 100



SECTION 04
SCALE 1: 100

PLOTFILE DATE: 26/05/2017 PLOTFILE TIME: 5:23:38 PM

AMENDMENTS			
REV	BY	DATE	DESCRIPTION
A	MT	26/05/17	ISSUED FOR DA APPROVAL

LEGEND	
CFC	COMPRESSED FIBRE CEMENT
DP	DOWNPIPE
G	GUTTER
MC	METAL CLADDING
MR	METAL ROOFING
PC	PRECAST CONCRETE



NORTHERNpathways
building communities improving lives



PERUMAL PEDAVOLI ARCHITECTS
T: +61 2 9291 0000
WEB: www.pp-a.com.au
Nominated Architect:
Vince Pedavoli NSW reg No. 5045

**PERUMAL
PEDAVOLI**
ARCHITECTS

**NEW GRAFTON CORRECTIONAL
CENTRE**
313 Avenue Rd, Lavadia NSW 2462
**LAUNDRY / GROUNDS MAINTENANCE /
WASTE / HORTICULTURE
SECTIONS**

0 1 2 3 4 5 10m					SCALE 1: 100 @ A1
26 MAY 2017					
DRAWING NUMBER	DISCIPLINE	PHASE	SHEET NUMBER	REVISION	
3206	ARC	DA2	_09_201	A	