


PLOTFILE DATE: 26/05/2017 PLOTFILE TIME: 9:44:47 PM

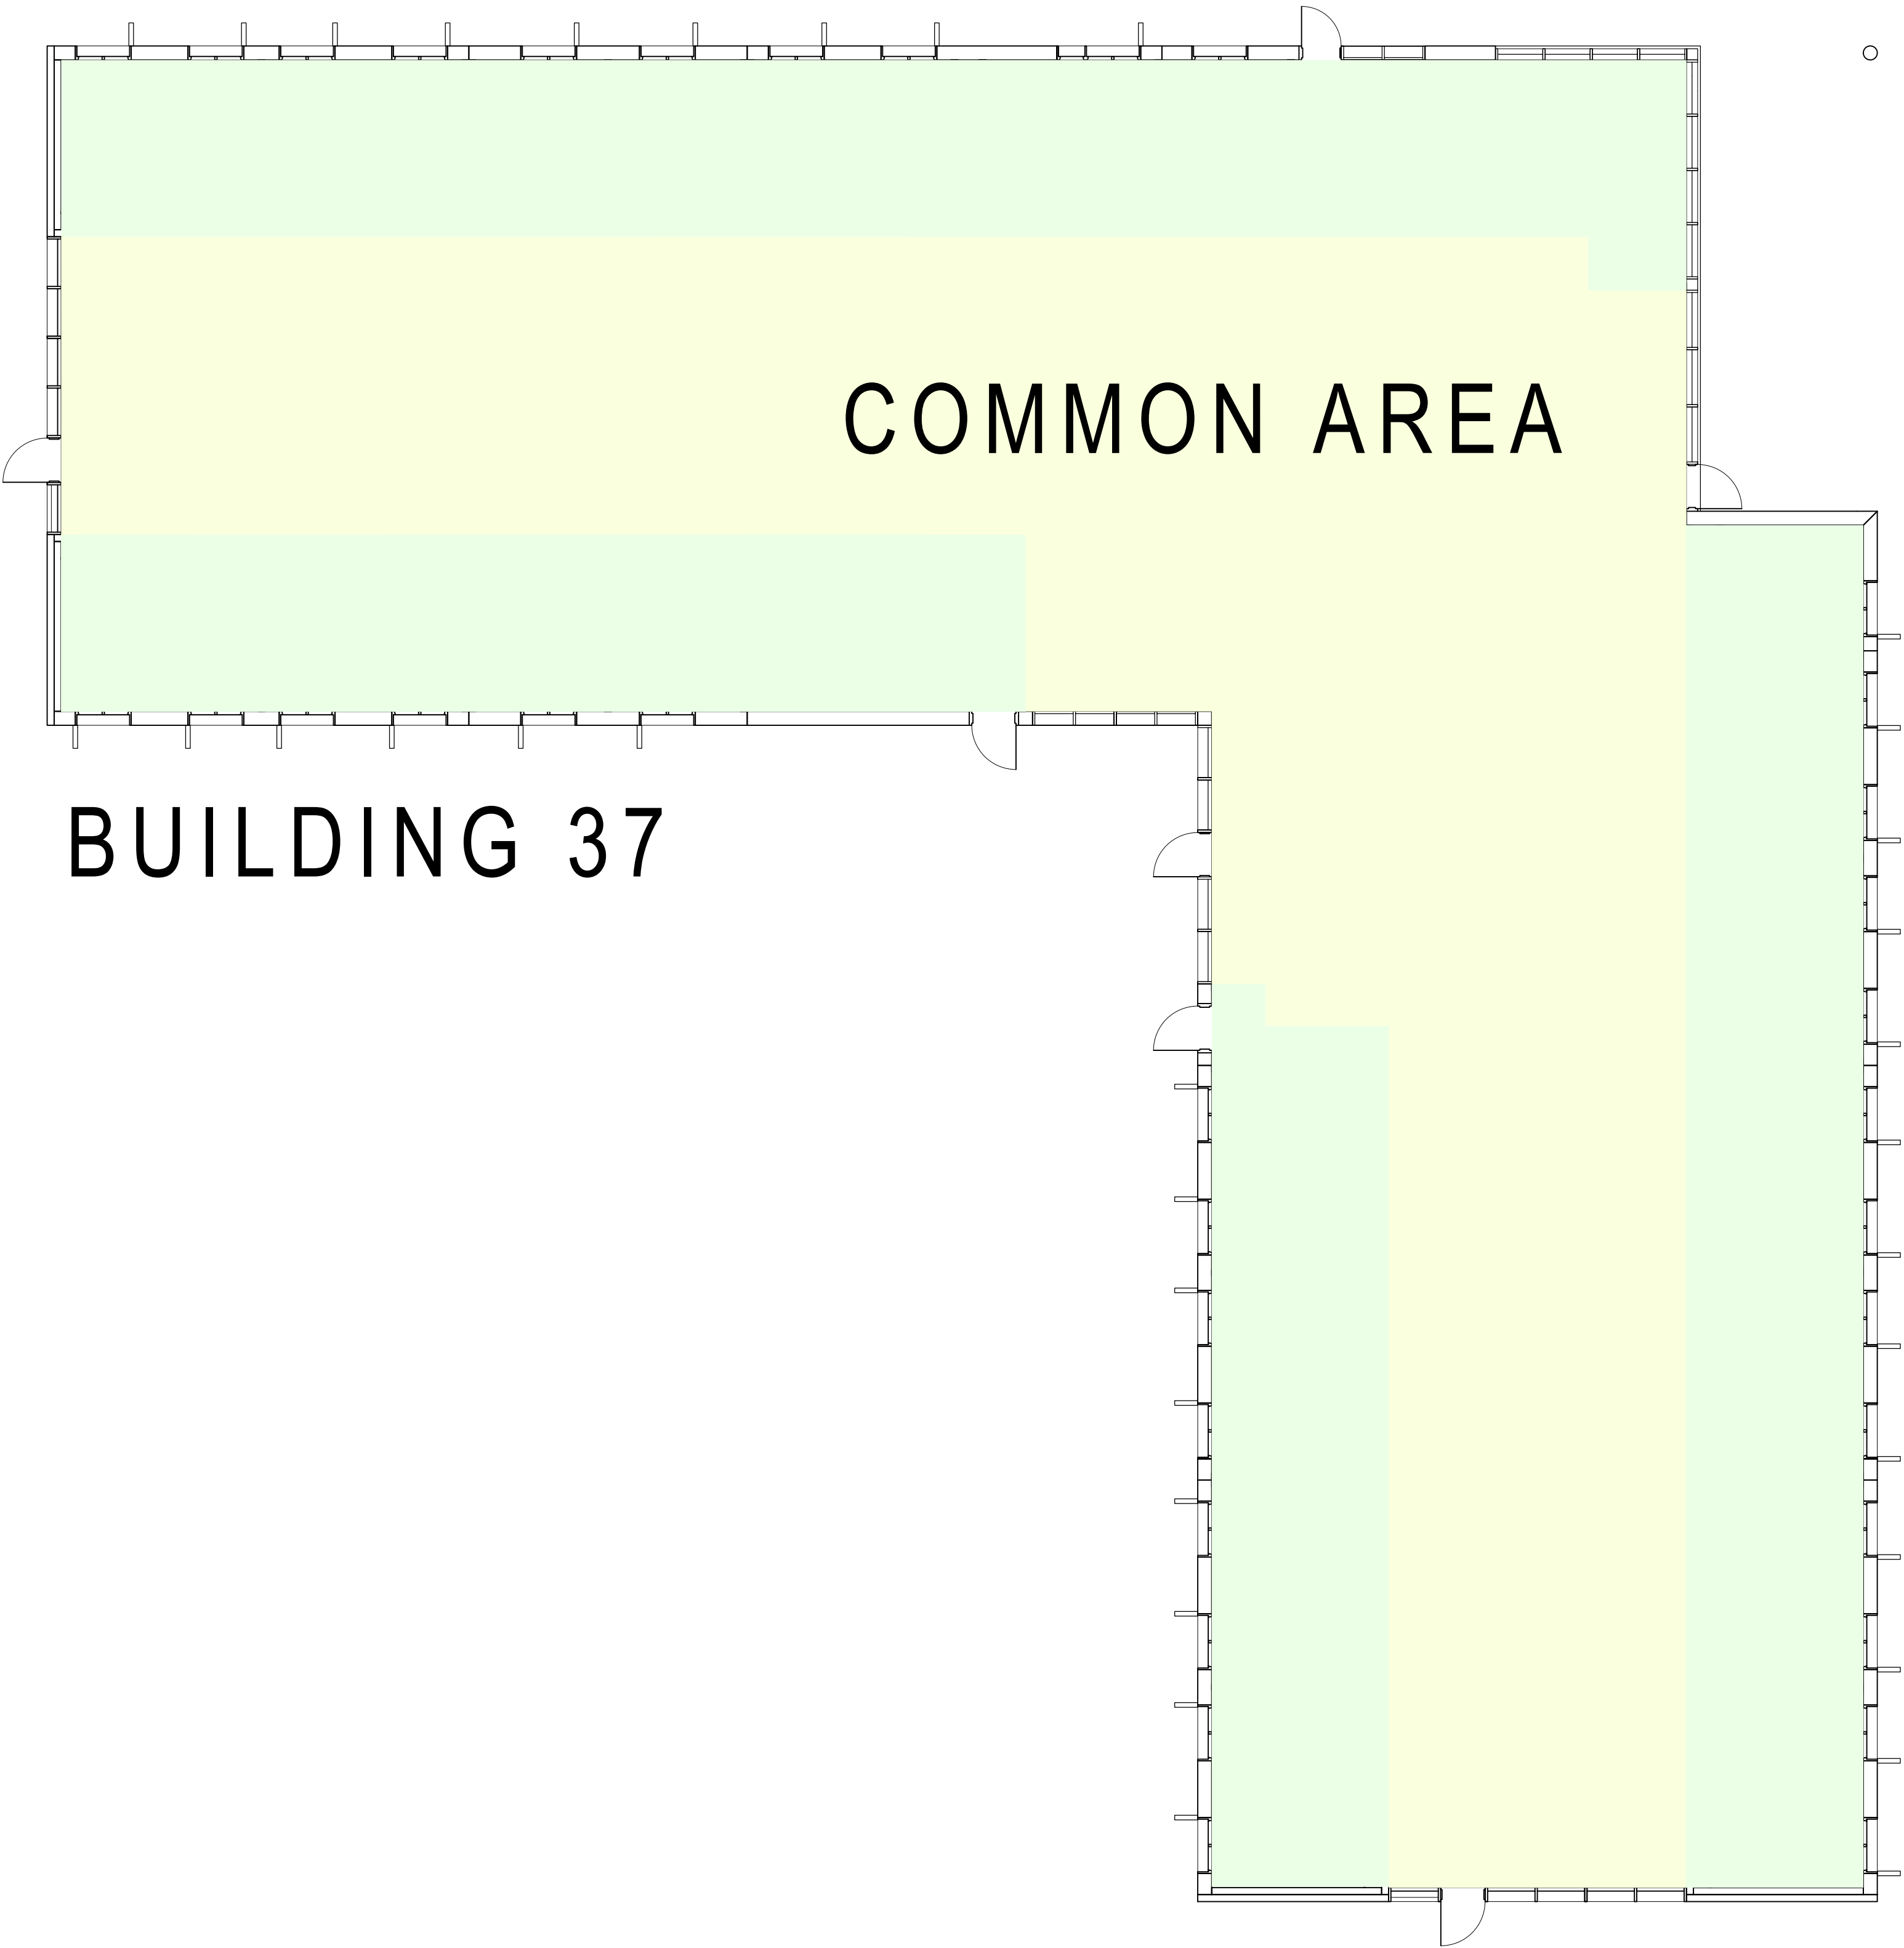

NOTE: INTERNAL LAYOUT RESTRICTED

AMENDMENTS			
REV	BY	DATE	DESCRIPTION
A	MT	26/05/17	ISSUED FOR DA APPROVAL

LEGEND

CFC	COMPRESSED FIBRE CEMENT
DP	DOWNPIPE
G	GUTTER
MC	METAL CLADDING
MR	METAL ROOFING
PC	PRECAST CONCRETE



NORTHERNpathways
building communities improving lives




PERUMAL PEDAVOLI ARCHITECTS
T: +61 2 9291 0000
WEB: www.pp-a.com.au
Nominated Architect:
Vince Pedavoli NSW reg No. 5045

**PERUMAL
PEDAVOLI**

ARCHITECTS


NEW GRAFTON CORRECTIONAL
CENTRE
313 Avenue Rd, Lavadia NSW 2462

FEMALE
60 BED ACCOMMODATION UNIT
GROUND FLOOR PLAN

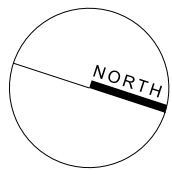

0 1 2 3 4 5 10m					SCALE 1: 100 @ A1
26 MAY 2017					
DRAWING NUMBER	DISCIPLINE	PHASE	SHEET NUMBER	REVISION	
3206	ARC	DA2	_37_011	A	

PLOTFILE DATE: 26/05/2017 PLOTFILE TIME: 9:45:09 PM

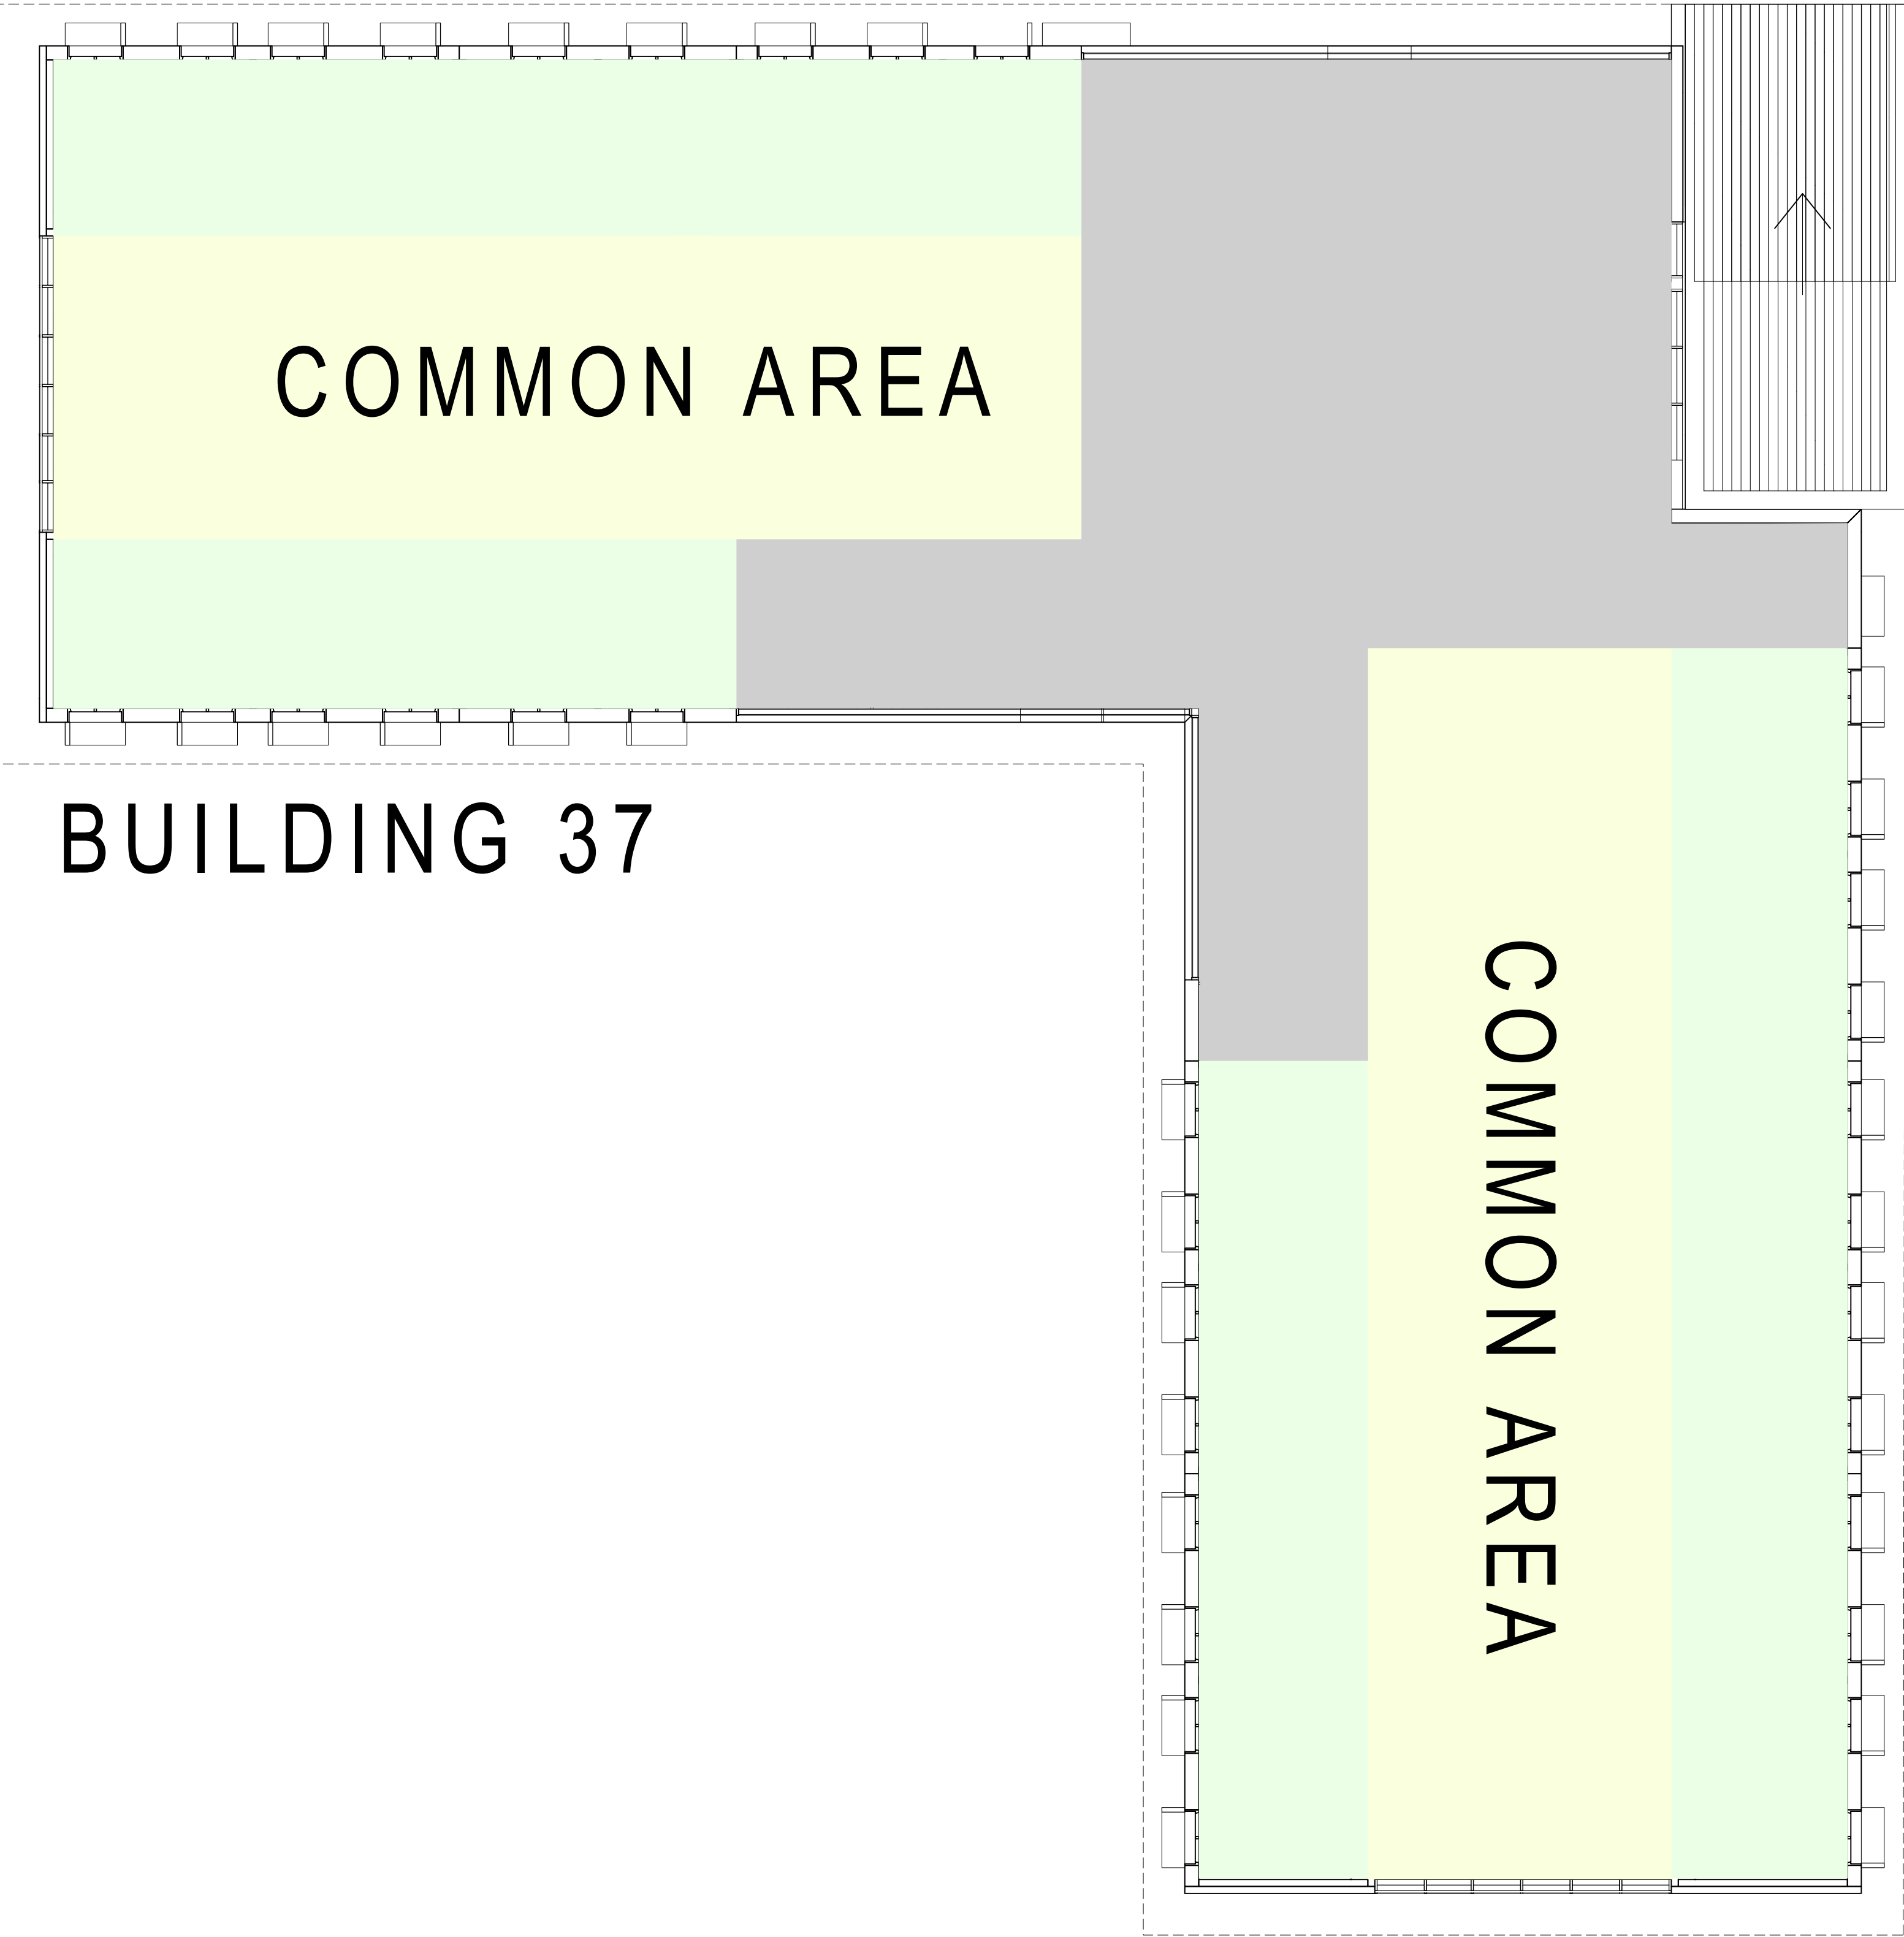

BUILDING 37

COMMON AREA

COMMON AREA

NOTE: INTERNAL LAYOUT RESTRICTED

AMENDMENTS			
REV	BY	DATE	DESCRIPTION
A	MT	26/05/17	ISSUED FOR DA APPROVAL

LEGEND

CFC	COMPRESSED FIBRE CEMENT
DP	DOWNPIPE
G	GUTTER
MC	METAL CLADDING
MR	METAL ROOFING
PC	PRECAST CONCRETE



NORTHERNpathways
building communities improving lives



PERUMAL PEDAVOLI ARCHITECTS
T: +61 2 9291 0000
WEB: www.pp-a.com.au
Nominated Architect:
Vince Pedavoli NSW reg No. 5045

**PERUMAL
PEDAVOLI**

ARCHITECTS

**NEW GRAFTON CORRECTIONAL
CENTRE**
313 Avenue Rd, Lavadia NSW 2462

**FEMALE
60 BED ACCOMMODATION UNIT
FIRST FLOOR PLAN**

0 1 2 3 4 5 10m				
SCALE 1: 100 @ A1				
26 MAY 2017				
DRAWING NUMBER	DESCRIPTION	PHASE	SHEET NUMBER	REVISION
3206	ARC	DA2	_37_012	A

RIDGE

WINDOW HEAD
PLANT FLOOR LEVEL
WINDOW SILL
FIRST FLOOR LEVEL
WINDOW HEAD
WINDOW SILL
GROUND FLOOR LEVEL



ELEVATION 01
SCALE 1: 100

8020
5000
3900
3800
2900
2100
0900
0000

RIDGE

WINDOW HEAD
PLANT FLOOR LEVEL
WINDOW SILL
FIRST FLOOR LEVEL
WINDOW HEAD
WINDOW SILL
GROUND FLOOR LEVEL



ELEVATION 02
SCALE 1: 100

8020
5000
3900
3800
2900
2100
0900
0000

RIDGE

WINDOW HEAD
PLANT FLOOR LEVEL
WINDOW SILL
FIRST FLOOR LEVEL
WINDOW HEAD
WINDOW SILL
GROUND FLOOR LEVEL



ELEVATION 03
SCALE 1: 100

8020
5000
3900
3800
2900
2100
0900
0000

RIDGE

WINDOW HEAD
PLANT FLOOR LEVEL
WINDOW SILL
FIRST FLOOR LEVEL
WINDOW HEAD
WINDOW SILL
GROUND FLOOR LEVEL



ELEVATION 04
SCALE 1: 100

8020
5000
3900
3800
2900
2100
0900
0000

PLOTFILE DATE: 26/05/2017 PLOTFILE TIME: 04:53:33 PM

AMENDMENTS		
REV	BY	DATE
A	MT	26/05/17
ISSUED FOR DA APPROVAL		

LEGEND

CFC COMPRESSED FIBRE CEMENT
DP DOWNPIPE
G GUTTER
MC METAL CLADDING
MR METAL ROOFING
PC PRECAST CONCRETE



NORTHERNpathways
building communities improving lives



PERUMAL PEDAVOLI ARCHITECTS
T: +61 2 9291 0000
WEB: www.pp-a.com.au
Nominated Architect:
Vince Pedavoli NSW reg No. 5045

**PERUMAL
PEDAVOLI**
ARCHITECTS

**NEW GRAFTON CORRECTIONAL
CENTRE**
313 Avenue Rd, Lavadia NSW 2462

**FEMALE
60 BED ACCOMMODATION UNIT
ELEVATIONS**

0 1 2 3 4 5 10m				
SCALE 1: 100 @ A1				
26 MAY 2017				
DRAWING NUMBER	PROJECT	DISCIPLINE	FRAME	SERIES NUMBER
3206	ARC	DA2	_37_101	A

[illegible]

LEGEND

CFC	COMPRESSED FIBRE CEMENT
DP	DOWNPIPE
G	GUTTER
MC	METAL CLADDING
MR	METAL ROOFING
PC	PRECAST CONCRETE



NORTHERNpathways
building communities improving lives




PERUMAL PEDAVOLI ARCHITECTS
T: +61 2 9291 0000
WEB: www.pp-a.com.au
Nominated Architect:
Vince Pedavoli NSW reg No. 5045

PERUMAL
PEDAVOLI


ARCHITECTS

NEW GRAFTON CORRECTIONAL
CENTRE
313 Avenue Rd, Lavadia NSW 2462

FEMALE
60 BED ACCOMMODATION UNIT
SECTIONS

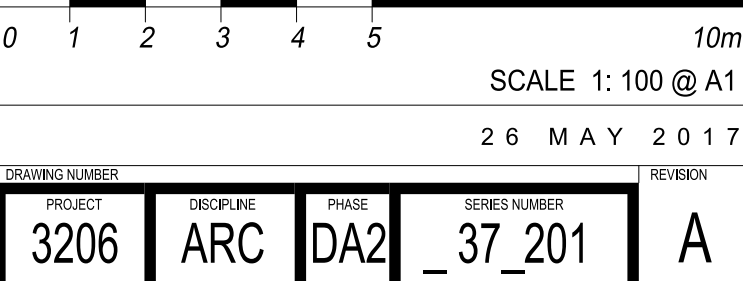


BUILDING 40

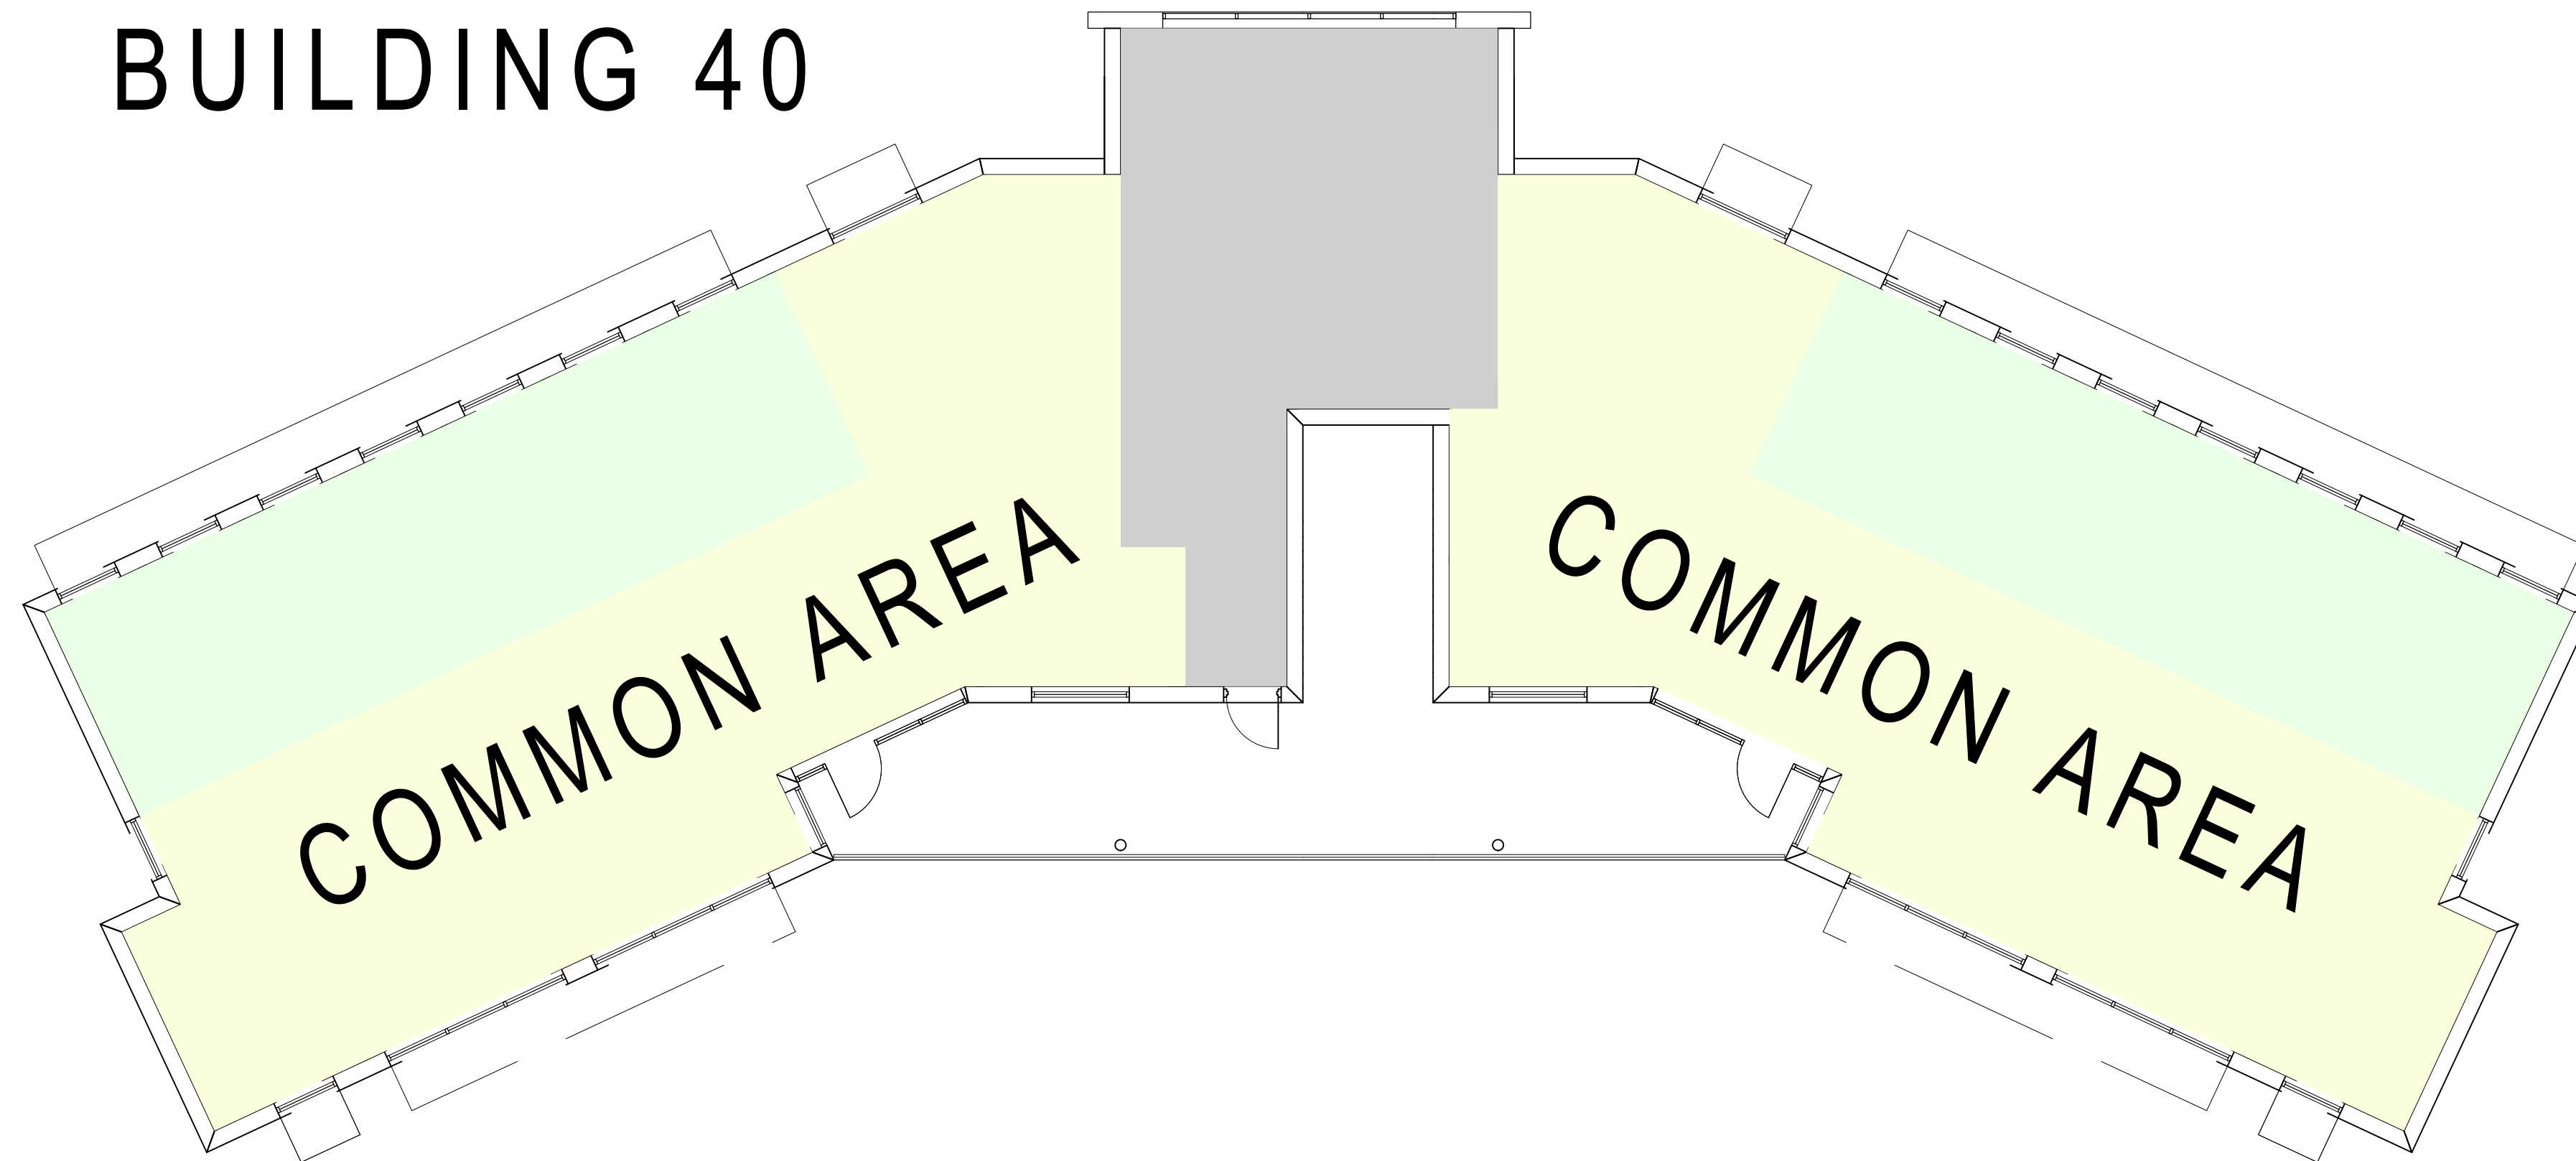

FIRST FLOOR PLAN
SCALE 1: 100

02

BUILDING 40

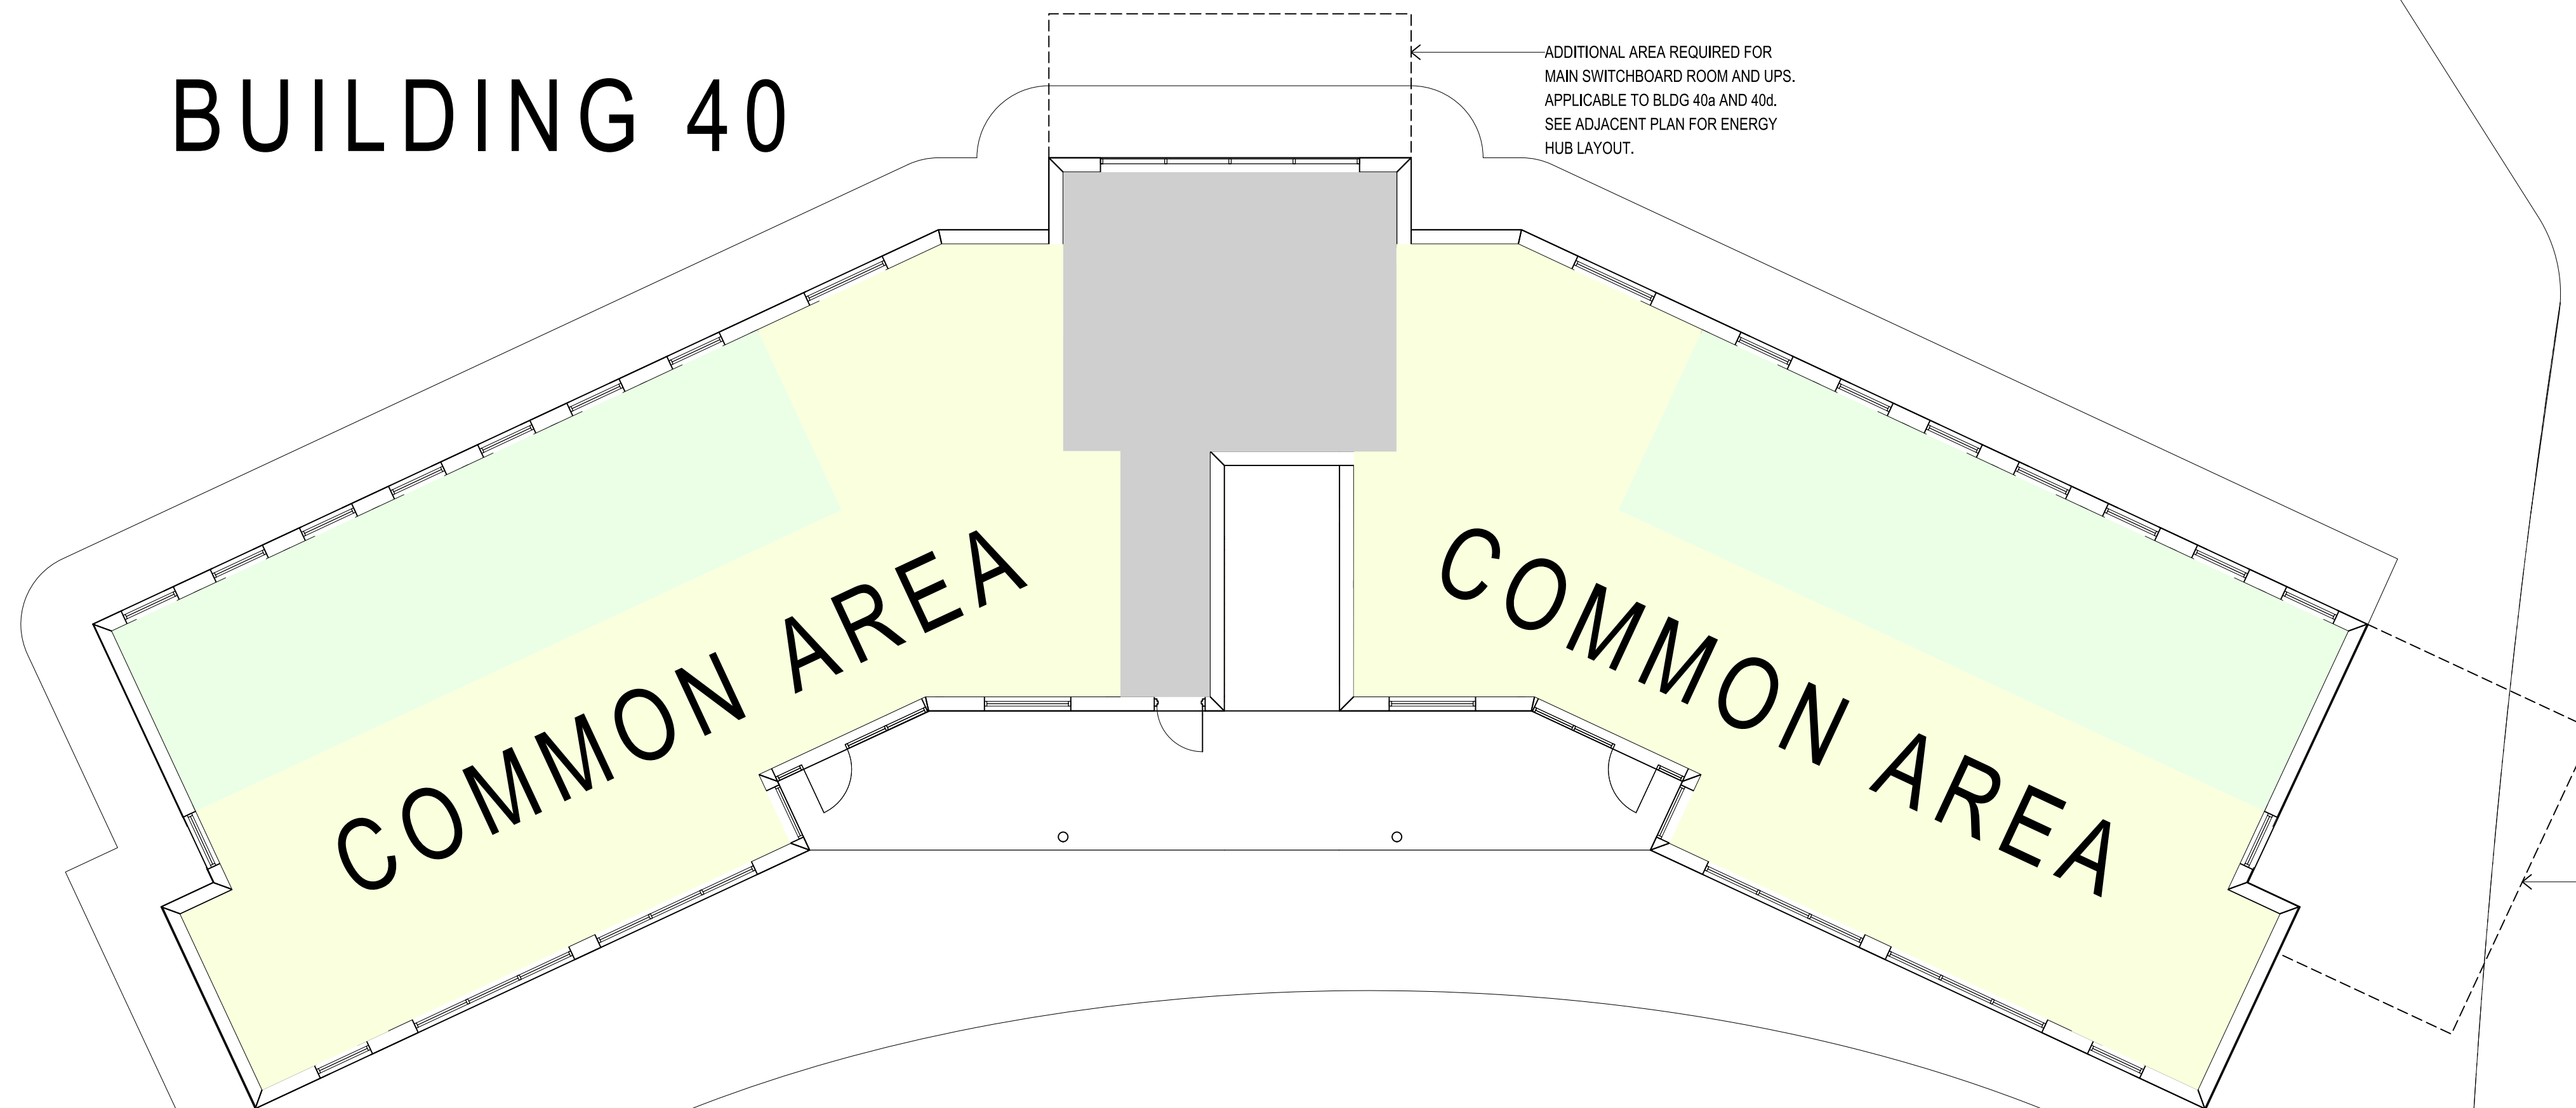

GROUND FLOOR PLAN
SCALE 1: 100

01

PLOTFILE DATE: 26/05/2017 PLOTFILE TIME: 9:52:01 PM

AMENDMENTS			
REV	BY	DATE	DESCRIPTION
A	MT	26/05/17	ISSUED FOR DA APPROVAL

LEGEND

CFC	COMPRESSED FIBRE CEMENT
DP	DOWNPIPE
G	GUTTER
MC	METAL CLADDING
MR	METAL ROOFING
PC	PRECAST CONCRETE



NORTHERNpathways
building communities improving lives



PERUMAL PEDAVOLI ARCHITECTS
T: +61 2 9291 0000
WEB: www.pp-a.com.au
Nominated Architect:
Vince Pedavoli NSW reg No. 5045

**PERUMAL
PEDAVOLI**
ARCHITECTS

NEW GRAFTON CORRECTIONAL
CENTRE
313 Avenue Rd, Lavadia NSW 2462

FEMALE -
RESIDENTIAL UNIT -
GROUND & FIRST FLOOR PLAN

0 1 2 3 4 5 10m


SCALE 1: 100 @ A1

26 MAY 2017

DRAWING NUMBER	DESCRIPTION	FRAME	SHEET NUMBER	REVISION
3206	ARC	DA2	_40_011	A




ELEVATION 01
SCALE 1: 100

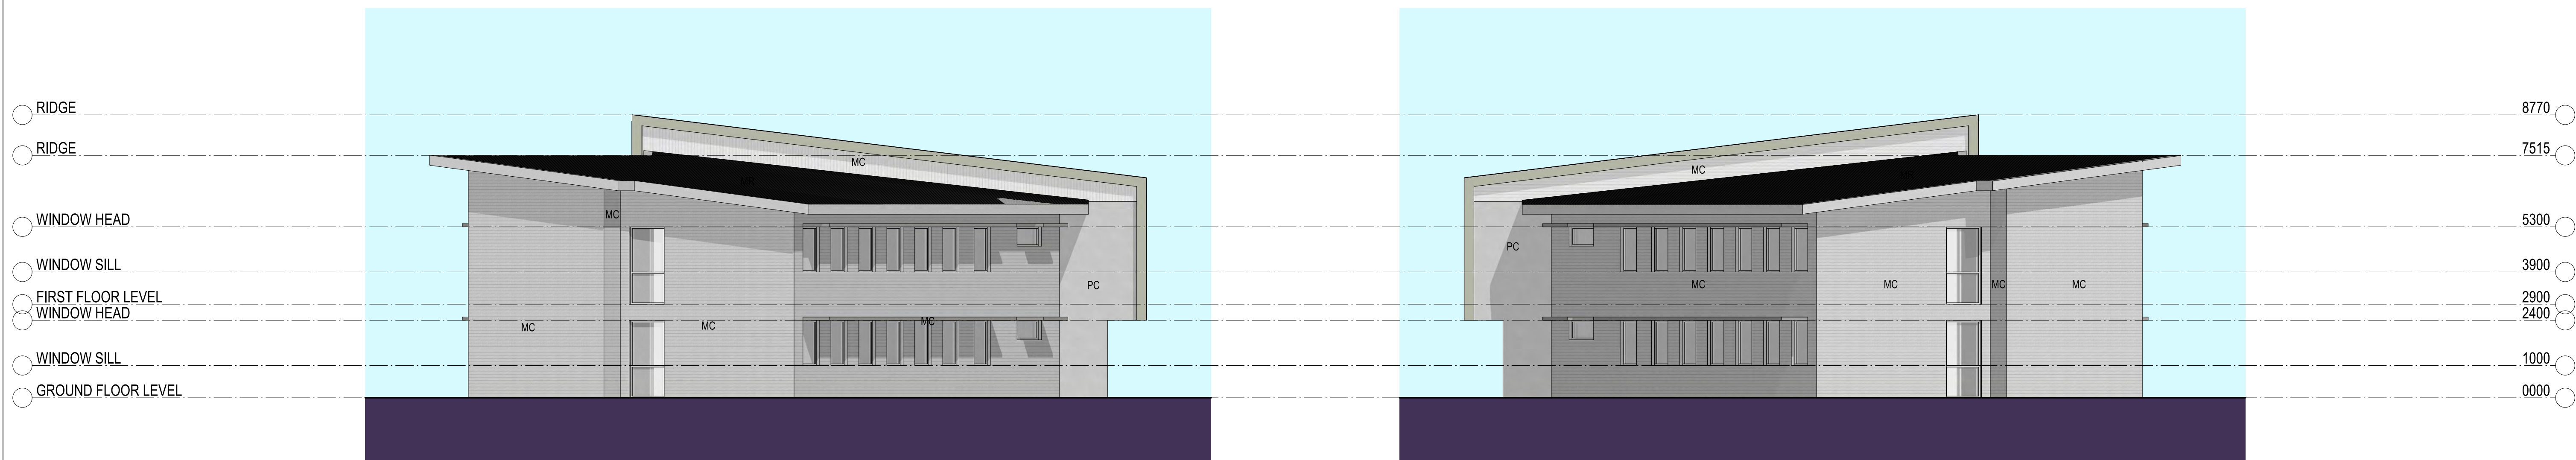

ELEVATION 02
SCALE 1: 100

ELEVATION 04
SCALE 1: 100

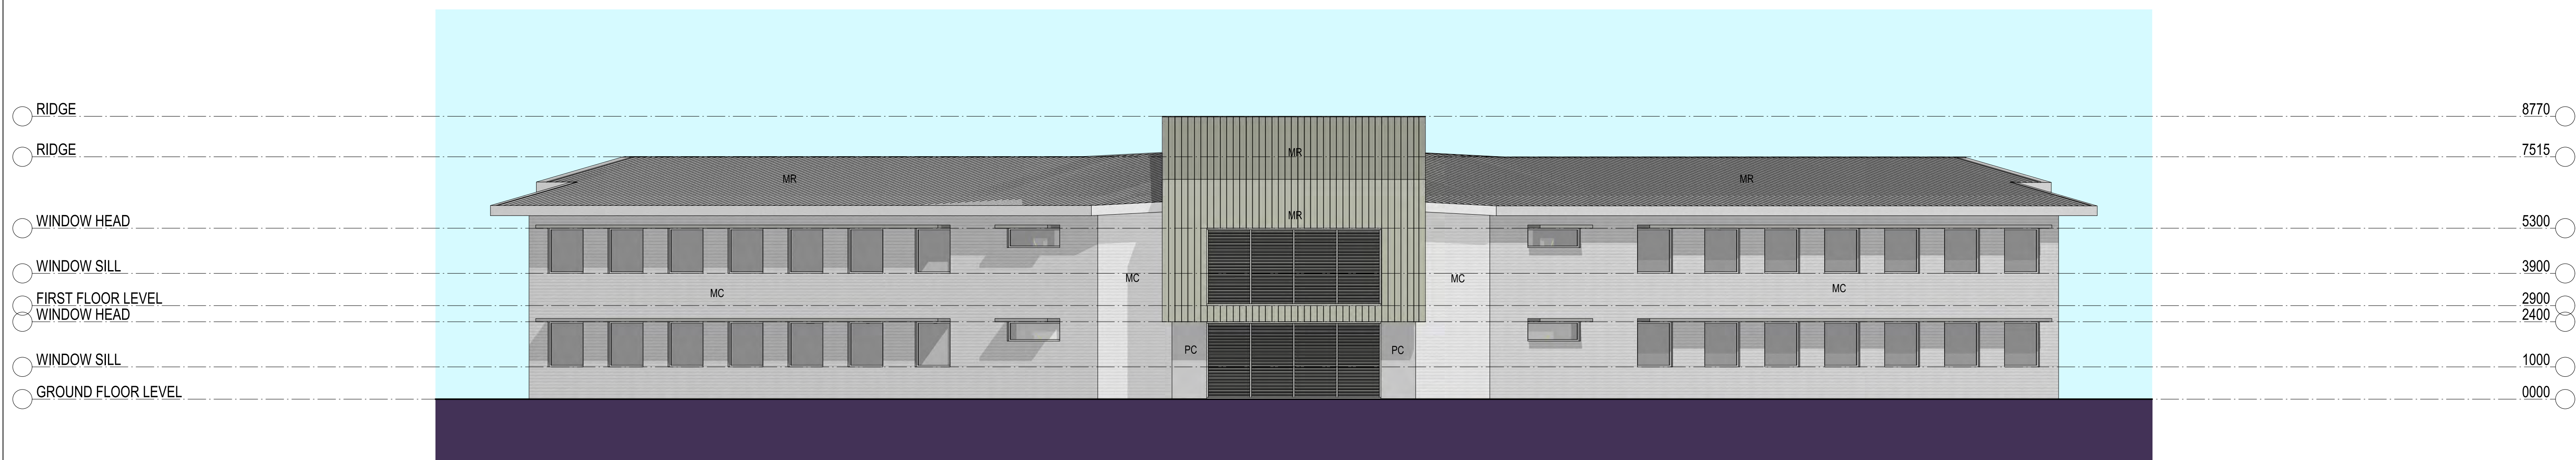

ELEVATION 03
SCALE 1: 100

AMENDMENTS			
REV	BY	DATE	DESCRIPTION
A	MT	26.05.17	ISSUED FOR DA APPROVAL

LEGEND	
CFC	COMPRESSED FIBRE CEMENT
DP	DOWNPIPE
G	GUTTER
MC	METAL CLADDING
MR	METAL ROOFING
PC	PRECAST CONCRETE




PERUMAL PEDAVOLI ARCHITECTS
T: +61 2 9291 0000
WEB: www.pp-a.com.au
Nominated Architect:
Vince Pedavoli NSW reg No. 5045

PERUMAL
PEDAVOLI
ARCHITECTS

NEW GRAFTON CORRECTIONAL
CENTRE
313 Avenue Rd, Lavadia NSW 2462
FEMALE -
RESIDENTIAL UNIT -
ELEVATIONS

0 1 2 3 4 5 10m				
SCALE 1: 100 @ A1				
26 MAY 2017				
DRAWING NUMBER	PROJECT	DISCIPLINE	FRAME	SHEET NUMBER
3206	ARC	DA2	_40_011	A

PLOTFILE DATE: 26/05/2017 PLOTFILE TIME: 9:54:03 PM

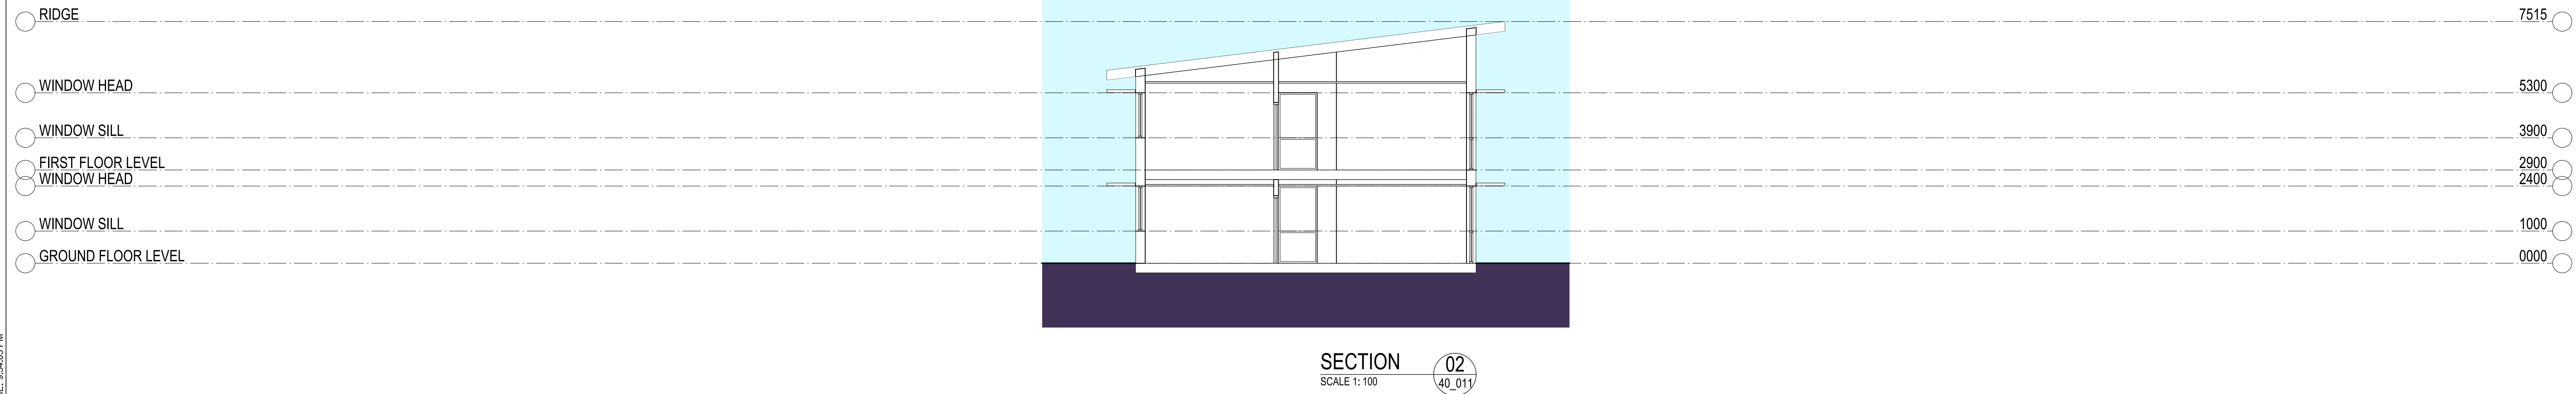

AMENDMENTS			
REV	BY	DATE	DESCRIPTION
A	MT	26/05/17	ISSUED FOR DA APPROVAL

LEGEND

CFC	COMPRESSED FIBRE CEMENT
DP	DOWNPIPE
G	GUTTER
MC	METAL CLADDING
MR	METAL ROOFING
PC	PRECAST CONCRETE



NORTHERNpathways
building communities improving lives




PERUMAL PEDAVOLI ARCHITECTS
T: +61 2 9291 0000
WEB: www.pp-a.com.au
Nominated Architect:
Vince Pedavoli NSW reg No. 5045

**PERUMAL
PEDAVOLI**
ARCHITECTS

NEW GRAFTON CORRECTIONAL
CENTRE
313 Avenue Rd, Lavadia NSW 2462

FEMALE -
RESIDENTIAL UNIT -
SECTIONS

 


SCALE 1: 100 @ A1

26 MAY 2017

DRAWING NUMBER	DESCRIPTION	PHASE	SHEET NUMBER	REVISION
3206	ARC	DA2	_40_201	A

PLOTFILE DATE: 26/05/2017 PLOTFILE TIME: 9:54:30 PM

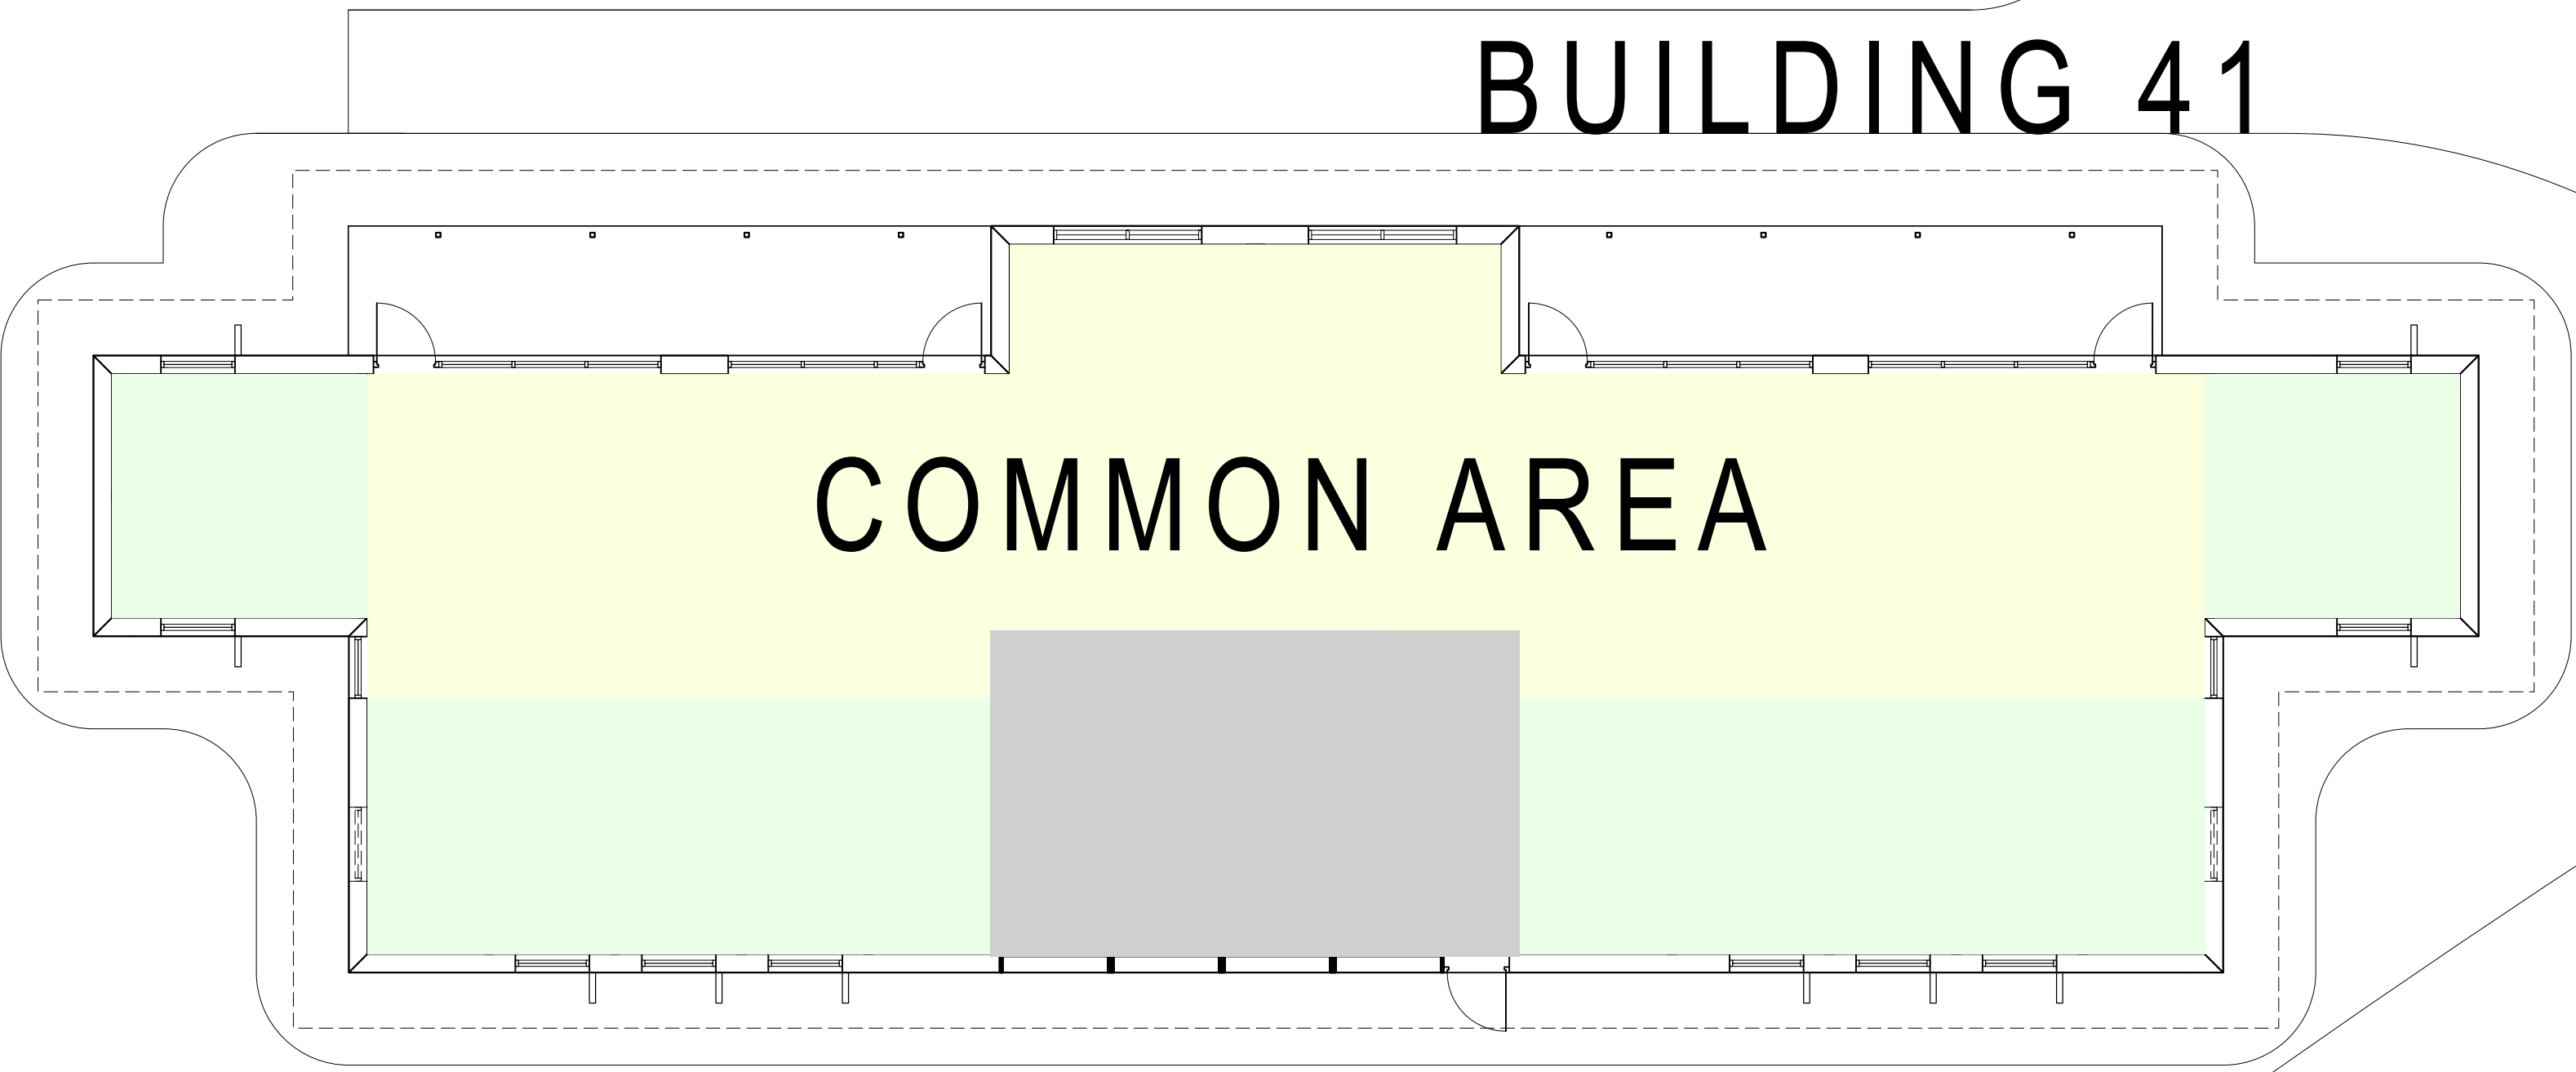

NOTE: INTERNAL LAYOUT RESTRICTED

AMENDMENTS			
REV	BY	DATE	DESCRIPTION
A	MT	26/05/17	ISSUED FOR DA APPROVAL

LEGEND

- CFC COMPRESSED FIBRE CEMENT
- DP DOWNPIPE
- G GUTTER
- MC METAL CLADDING
- MR METAL ROOFING
- PC PRECAST CONCRETE



NORTHERNpathways
building communities improving lives



PERUMAL PEDAVOLI ARCHITECTS
T: +61 2 9291 0000
WEB: www.pp-a.com.au
Nominated Architect:
Vince Pedavoli NSW reg No. 5045

**PERUMAL
PEDAVOLI**

ARCHITECTS

NEW GRAFTON CORRECTIONAL
CENTRE
313 Avenue Rd, Lavadia NSW 2462


FEMALE
COTTAGE
GROUND FLOOR PLAN

0 1 2 3 4 5 10m					SCALE 1: 100 @ A1
26 MAY 2017					
DRAWING NUMBER	DESCRIPTION	PHASE	SERIES NUMBER	REVISION	
3206	ARC	DA2	_41_011	A	


PLOTFILE DATE: 26/05/2017 PLOTFILE TIME: 3:54:45 PM



ELEVATION 01
SCALE 1: 100
41_011

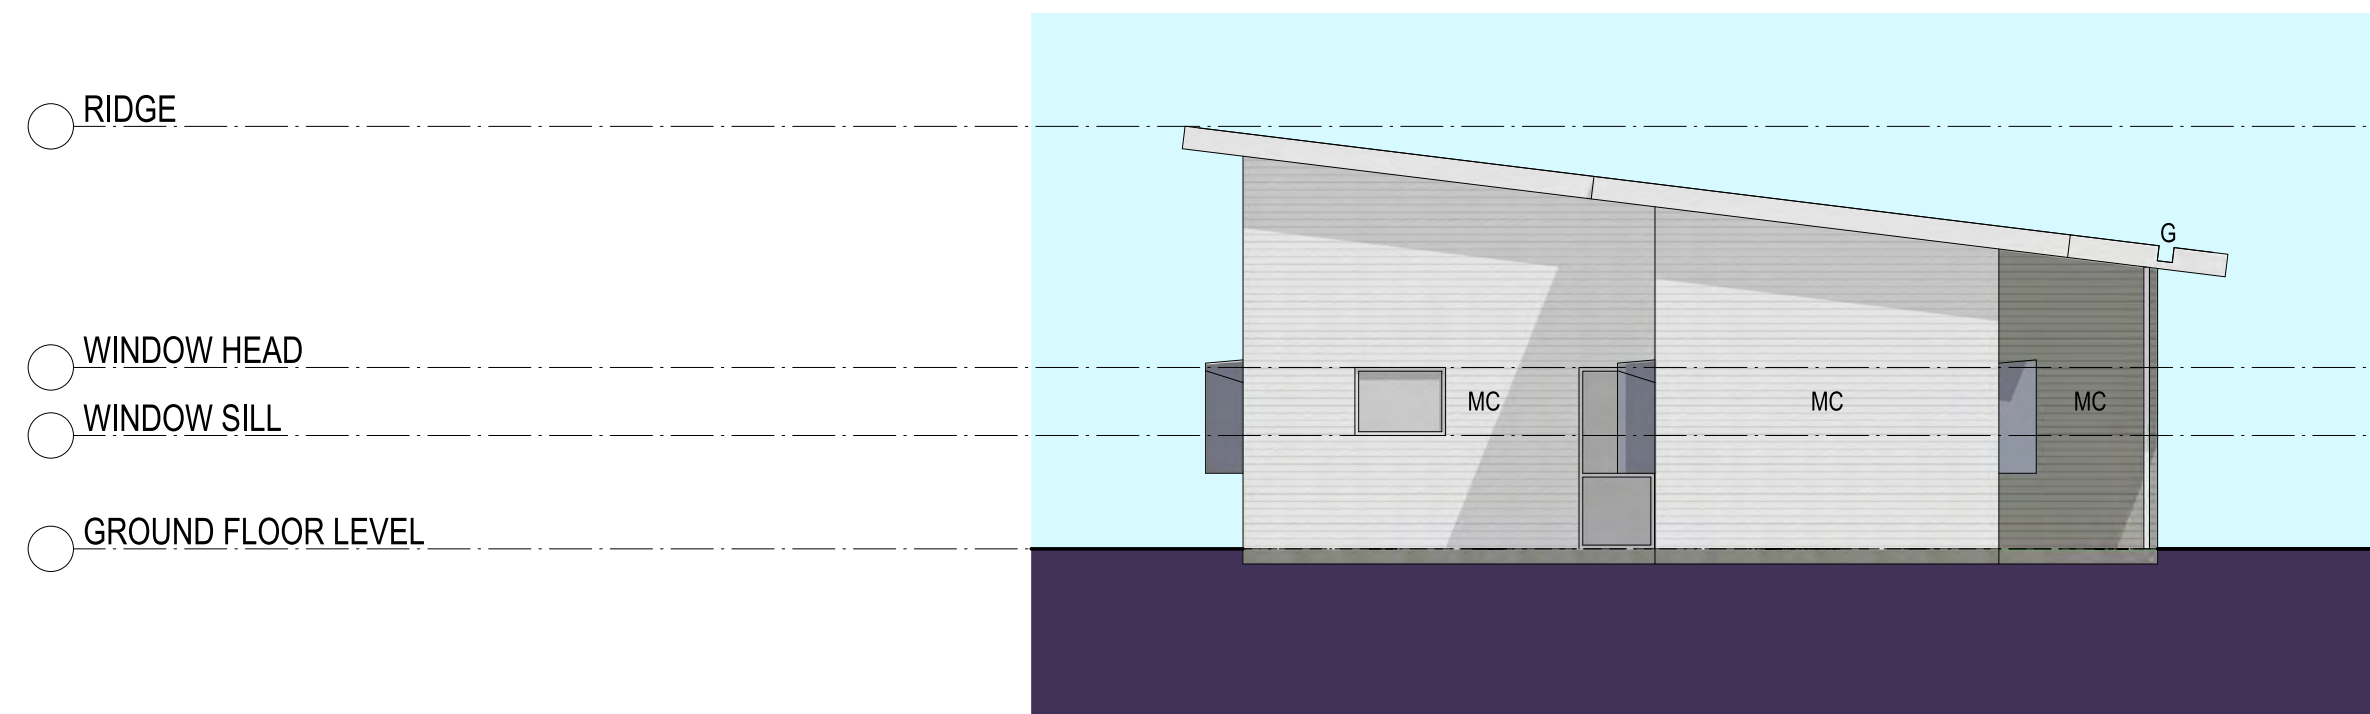

ELEVATION 02
SCALE 1: 100
41_011

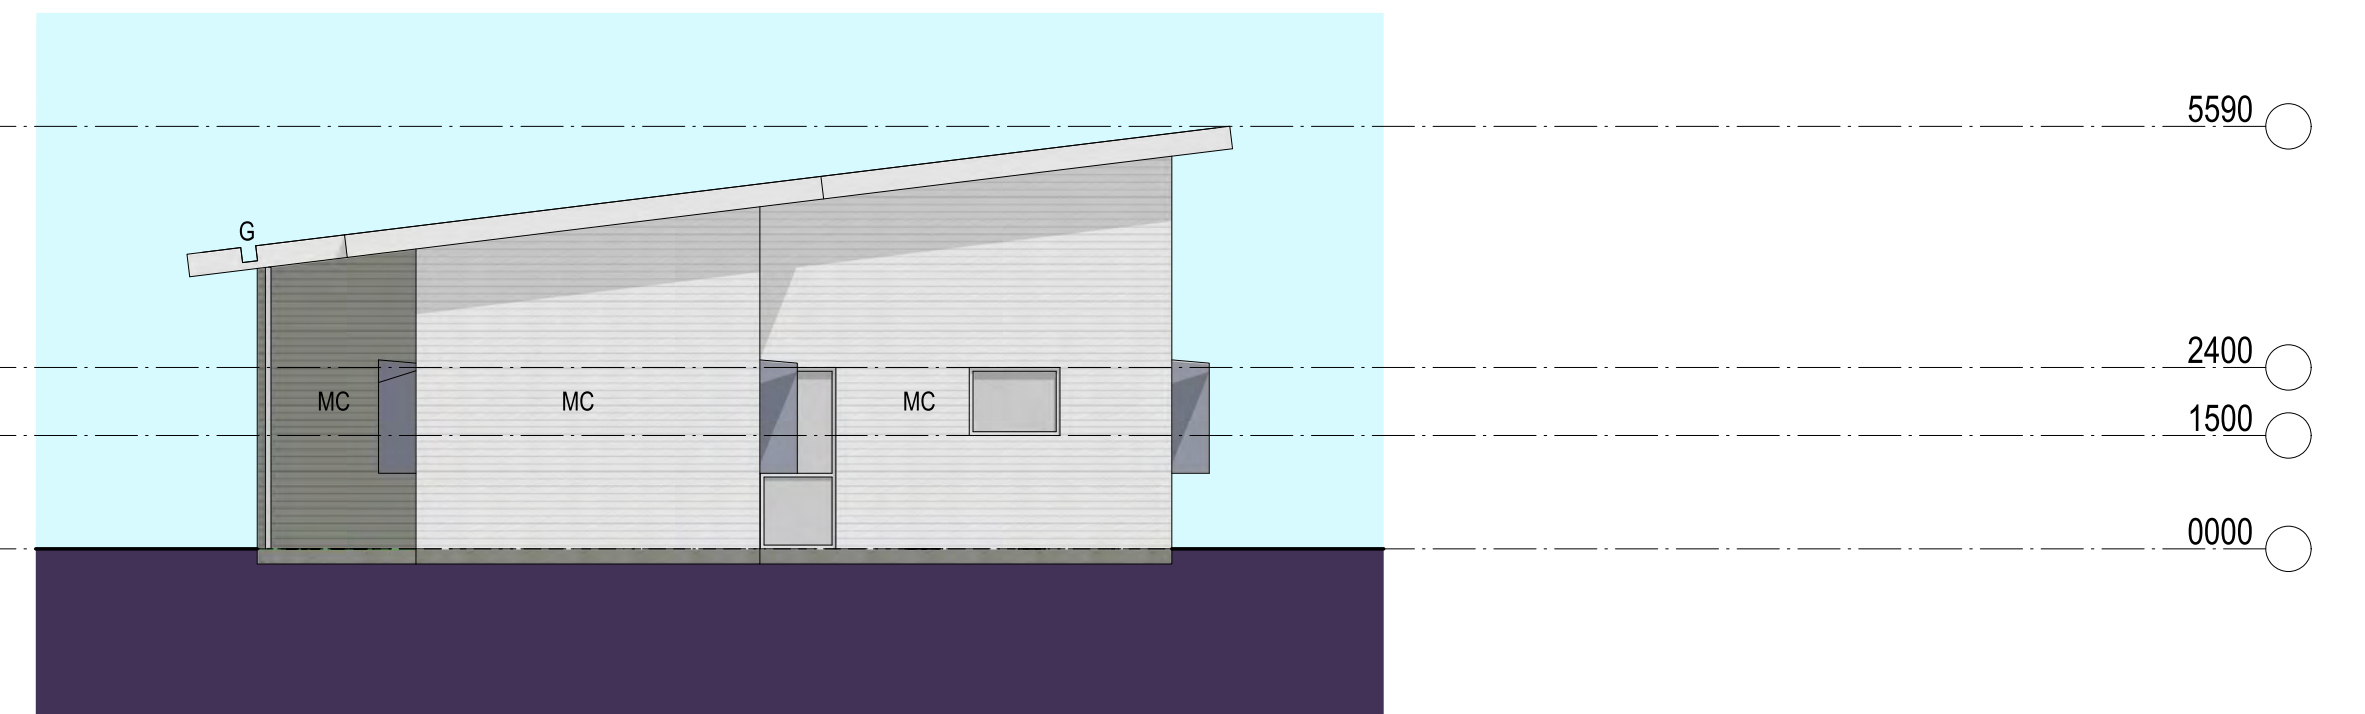

ELEVATION 04
SCALE 1: 100
41_011



ELEVATION 03
SCALE 1: 100
41_011

AMENDMENTS			
REV	BY	DATE	DESCRIPTION
A	MT	26/05/17	ISSUED FOR DA APPROVAL

LEGEND	
CFC	COMPRESSED FIBRE CEMENT
DP	DOWNPIPE
G	GUTTER
MC	METAL CLADDING
MR	METAL ROOFING
PC	PRECAST CONCRETE



PERUMAL PEDAVOLI ARCHITECTS
T: +61 2 9291 0000
WEB: www.pp-a.com.au
Nominated Architect:
Vince Pedavoli NSW reg No. 5045

PERUMAL
PEDAVOLI
ARCHITECTS

NEW GRAFTON CORRECTIONAL
CENTRE
313 Avenue Rd, Lavadia NSW 2462
FEMALE
COTTAGE
ELEVATIONS


0 1 2 3 4 5 10m				
SCALE 1: 100 @ A1				
26 MAY 2017				
DRAWING NUMBER	DISCIPLINE	PHASE	SERIES NUMBER	REVISION
3206	ARC	DA2	_41_101	A



SECTION 01
SCALE 1: 100



SECTION 02
SCALE 1: 100

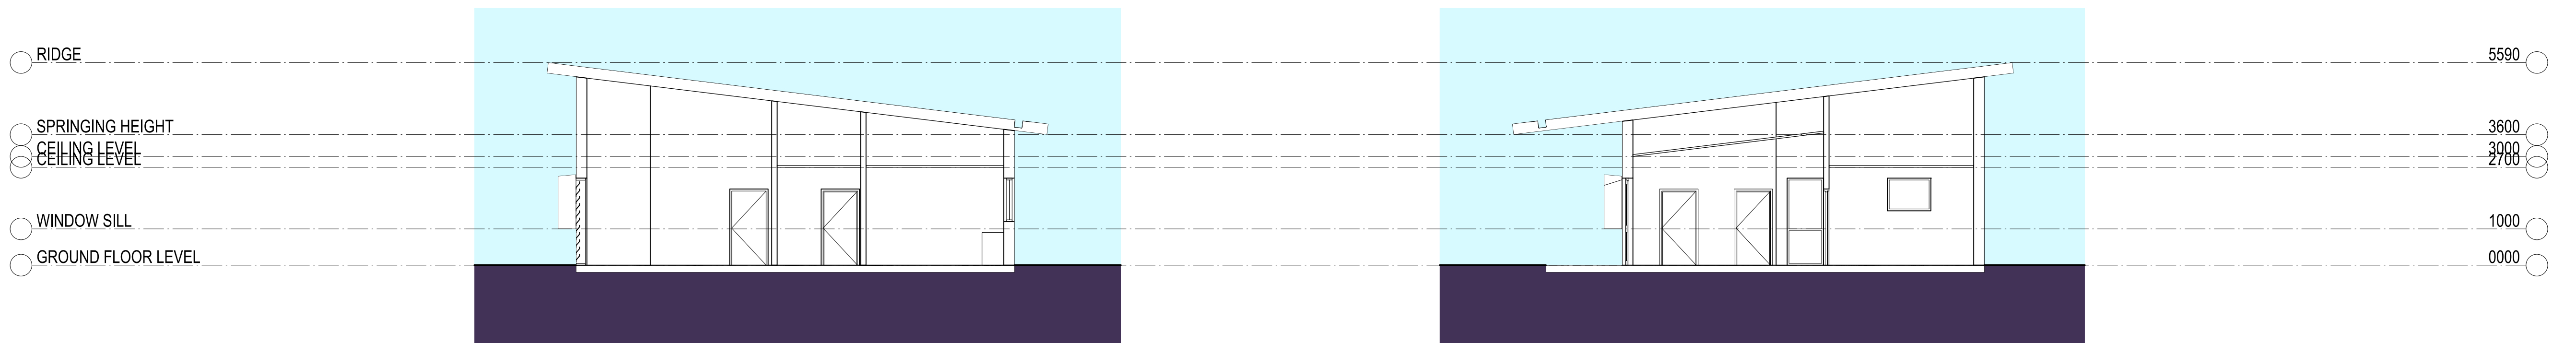

SECTION 03
SCALE 1: 100

SECTION 04
SCALE 1: 100

PLOT FILE DATE: 26/05/2017 PLOT FILE TIME: 9:55:38 PM

AMENDMENTS			
REV	BY	DATE	DESCRIPTION
A	MT	26/05/17	ISSUED FOR DA APPROVAL

LEGEND	
CFC	COMPRESSED FIBRE CEMENT
DP	DOWNPIPE
G	GUTTER
MC	METAL CLADDING
MR	METAL ROOFING
PC	PRECAST CONCRETE




PERUMAL PEDAVOLI ARCHITECTS
T: +61 2 9291 0000
WEB: www.pp-a.com.au
Nominated Architect:
Vince Pedavoli NSW reg No. 5045


PERUMAL
PEDAVOLI
ARCHITECTS




NEW GRAFTON CORRECTIONAL
CENTRE
313 Avenue Rd, Lavadia NSW 2462
FEMALE
COTTAGE
SECTIONS

0 1 2 3 4 5 10m				
SCALE 1: 100 @ A1				
26 MAY 2017				
DRAWING NUMBER	DISCIPLINE	PHASE	SERIES NUMBER	REVISION
3206	ARC	DA2	_41_201	A

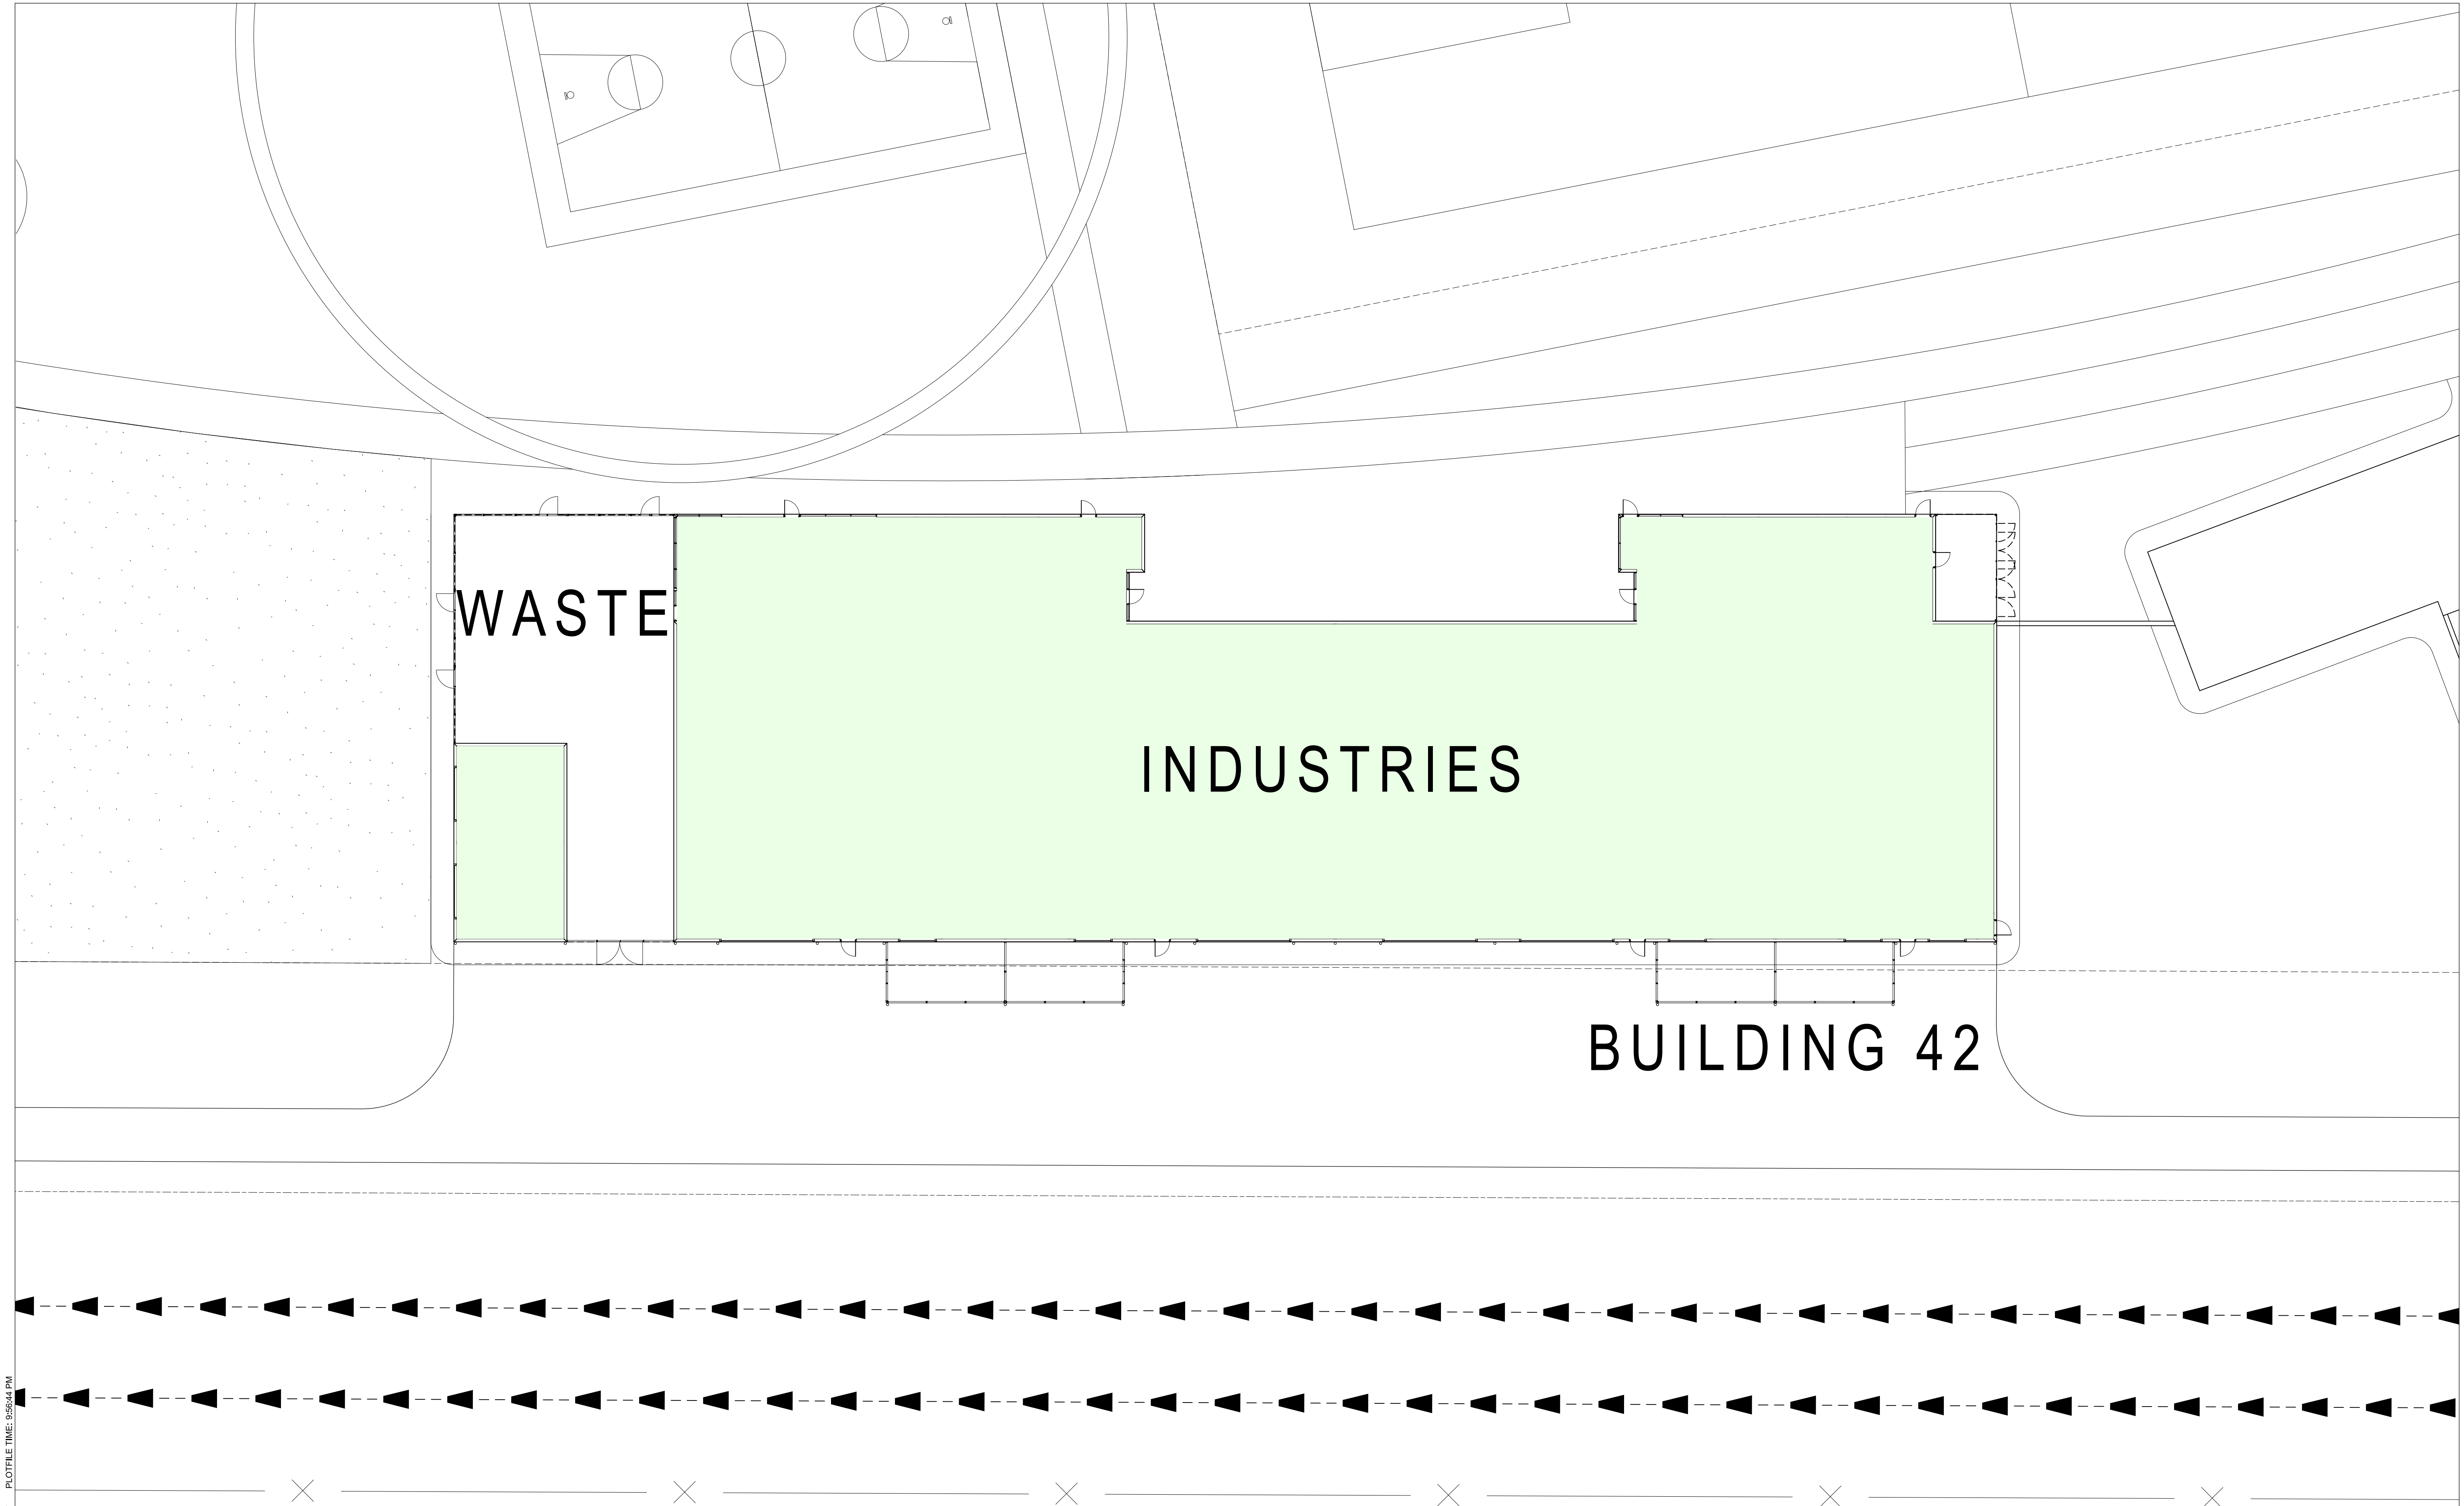

NOTE: INTERNAL LAYOUT RESTRICTED
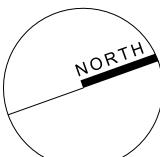
<table><tr><th colspan="2">AMENDMENTS</th></tr><tr><th>REV</th><th>DESCRIPTION</th></tr><tr><td>A</td><td>ISSUED FOR DA APPROVAL</td></tr><tr><td> </td><td> </td></tr><tr><td> </td><td> </td></tr><tr><td> </td><td> </td></tr><tr><td> </td><td> </td></tr><tr><td> </td><td> </td></tr><tr><td> </td><td> </td></tr><tr><td> </td><td> </td></tr><tr><td> </td><td> </td></tr><tr><td> </td><td> </td></tr></table>	AMENDMENTS		REV	DESCRIPTION	A	ISSUED FOR DA APPROVAL																			<table><tr><th colspan="2">LEGEND</th></tr><tr><td>CFC</td><td>COMPRESSED FIBRE CEMENT</td></tr><tr><td>DP</td><td>DOWNPIPE</td></tr><tr><td>G</td><td>GUTTER</td></tr><tr><td>MC</td><td>METAL CLADDING</td></tr><tr><td>MR</td><td>METAL ROOFING</td></tr><tr><td>PC</td><td>PRECAST CONCRETE</td></tr></table>	LEGEND		CFC	COMPRESSED FIBRE CEMENT	DP	DOWNPIPE	G	GUTTER	MC	METAL CLADDING	MR	METAL ROOFING	PC	PRECAST CONCRETE	 NORTHERNpathways building communities improving lives	 NSW GOVERNMENT	PERUMAL PEDAVOLI ARCHITECTS T: +61 2 9291 0000 WEB: www.pp-a.com.au Nominated Architect: Vince Pedavoli NSW reg No. 5045	PERUMAL PEDAVOLI ARCHITECTS	NEW GRAFTON CORRECTIONAL CENTRE 313 Avenue Rd, Lavadia NSW 2462 MALE MINIMUM - INDUSTRIES/ GROUNDS MAINTENANCE/ WASTE/ HORTICULTURE - GROUND FLOOR PLAN - PART 1	 NORTH	<table><tr><th colspan="4">DRAWING NUMBER</th><th colspan="2">REVISION</th></tr><tr><td>PROJECT</td><td>DISCIPLINE</td><td>PHASE</td><td>SHEET NUMBER</td><td colspan="2">REVISION</td></tr><tr><td>3206</td><td>ARC</td><td>DA2</td><td>_42_011</td><td colspan="2">A</td></tr></table>	DRAWING NUMBER				REVISION		PROJECT	DISCIPLINE	PHASE	SHEET NUMBER	REVISION		3206	ARC	DA2	_42_011	A	
AMENDMENTS	
REV	DESCRIPTION	
A	ISSUED FOR DA APPROVAL	
LEGEND	
CFC	COMPRESSED FIBRE CEMENT	
DP	DOWNPIPE	
G	GUTTER	
MC	METAL CLADDING	
MR	METAL ROOFING	
PC	PRECAST CONCRETE	
DRAWING NUMBER				REVISION	
PROJECT	DISCIPLINE	PHASE	SHEET NUMBER	REVISION	
3206	ARC	DA2	_42_011	A	

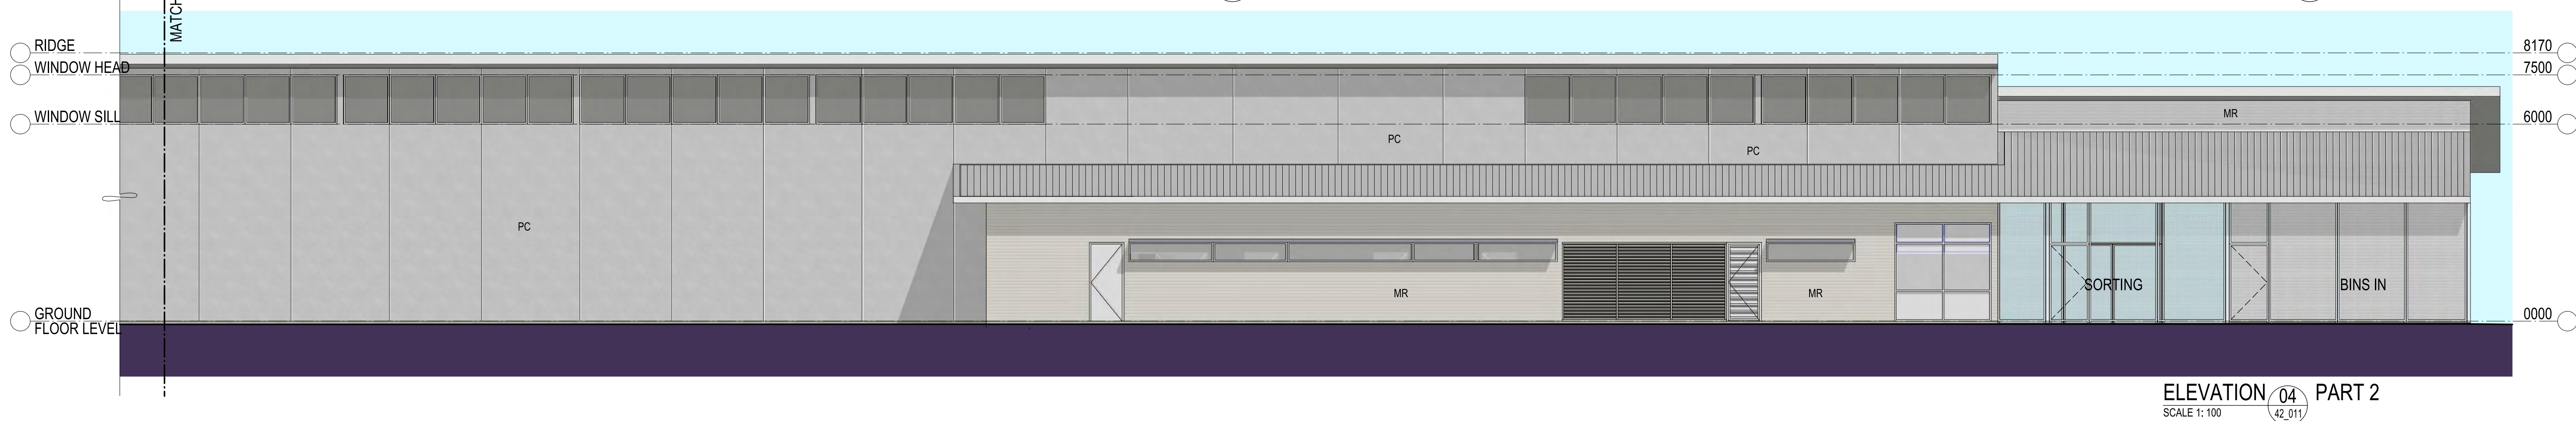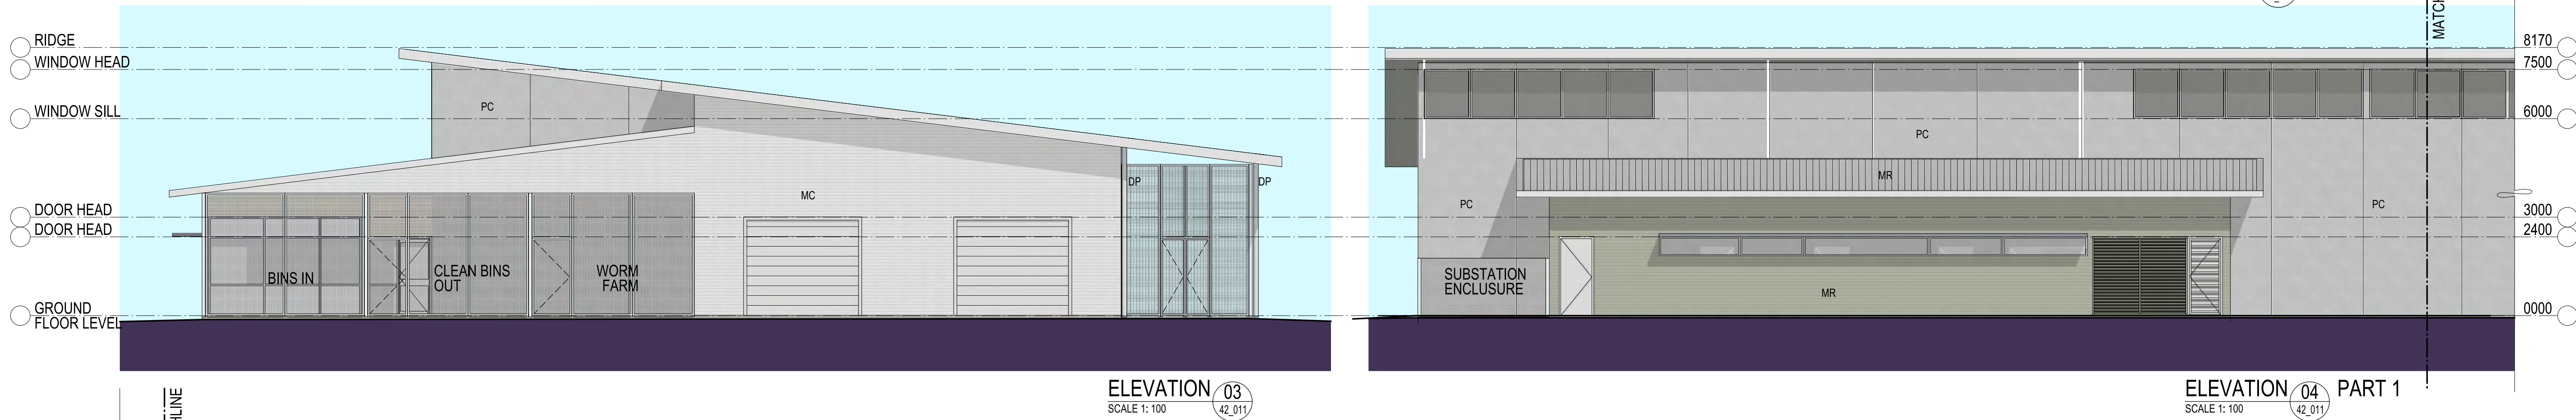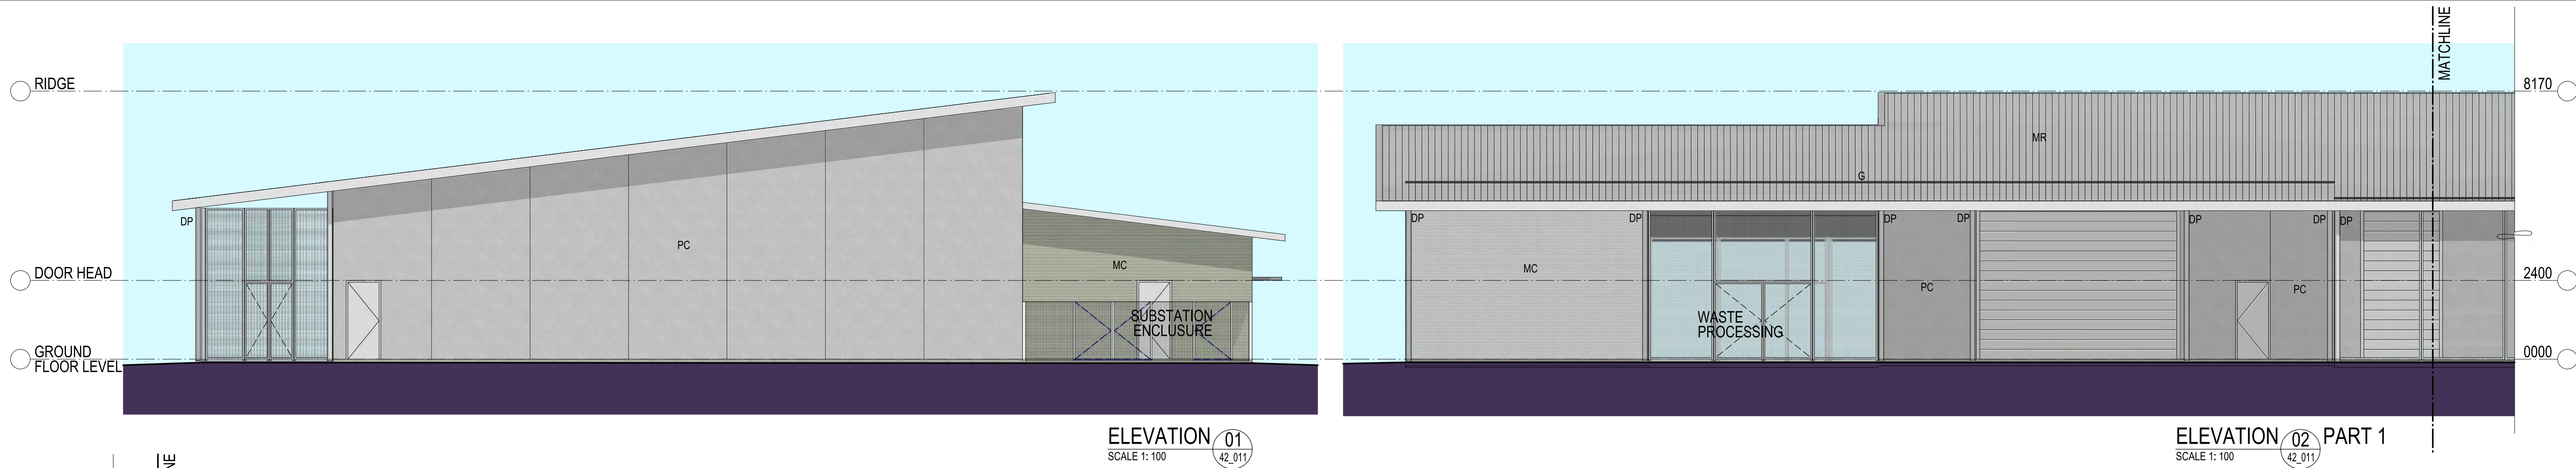

PLOTFILE DATE: 26/05/2017 PLOTFILE TIME: 9:56:54 PM

AMENDMENTS			
REV	BY	DATE	DESCRIPTION
A	MT	26/05/17	ISSUED FOR DA APPROVAL

LEGEND	
CFC	COMPRESSED FIBRE CEMENT
DP	DOWNPIPE
G	GUTTER
MC	METAL CLADDING
MR	METAL ROOFING
PC	PRECAST CONCRETE



NORTHERNpathways
building communities improving lives




PERUMAL PEDAVOLI ARCHITECTS
T: +61 2 9291 0000
WEB: www.pp-a.com.au
Nominated Architect:
Vince Pedavoli NSW reg No. 5045


**PERUMAL
PEDAVOLI**
ARCHITECTS

**NEW GRAFTON CORRECTIONAL
CENTRE**
313 Avenue Rd, Lavadia NSW 2462
**MALE MINIMUM - INDUSTRIES/ GROUNDS
MAINTENANCE/ WASTE/ HORTICULTURE -
ELEVATIONS**


SCALE 1: 100 @ A1				
26 MAY 2017				
DRAWING NUMBER	DISCIPLINE	FRAME	SHEET NUMBER	REVISION
3206	ARC	DA2	42_101	A

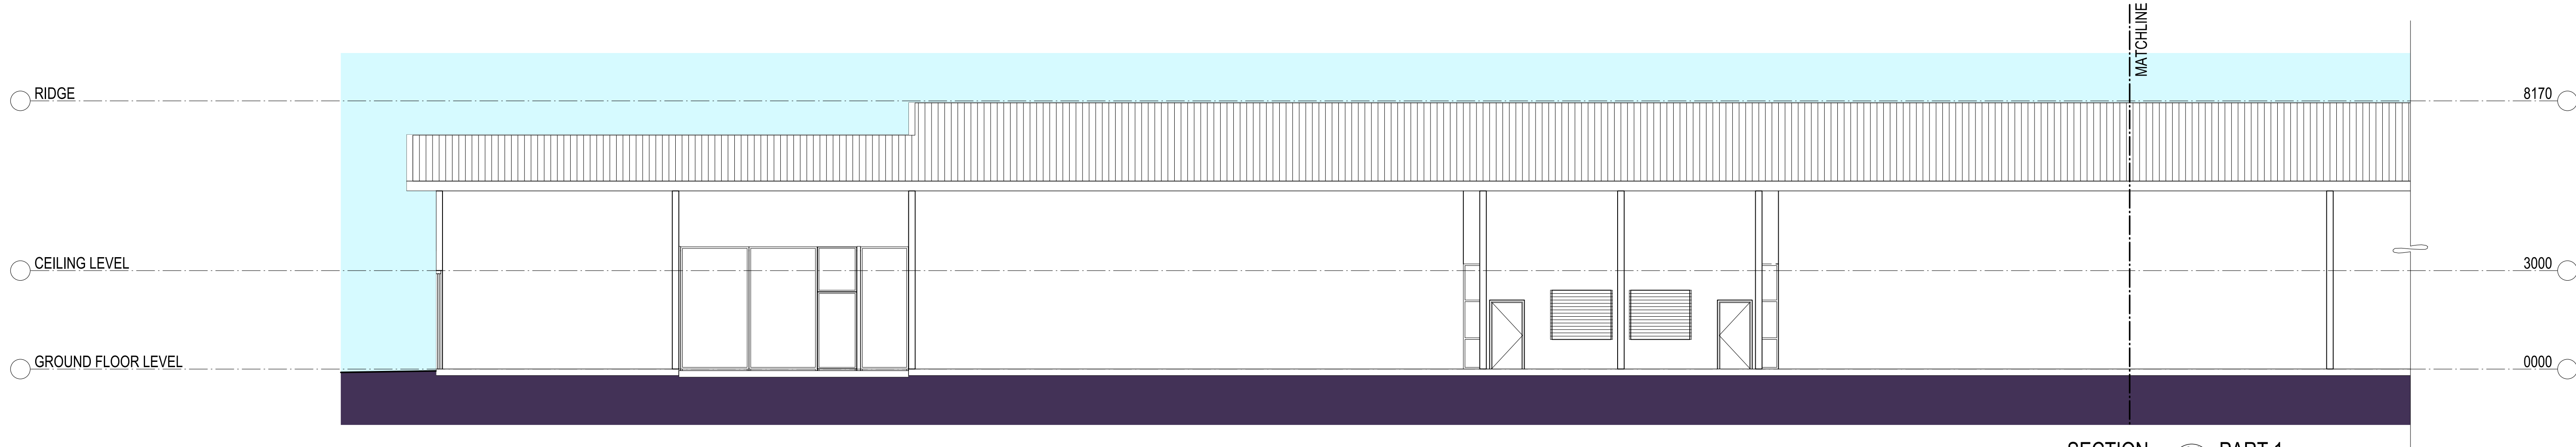

SECTION 01 PART 1
SCALE 1: 100

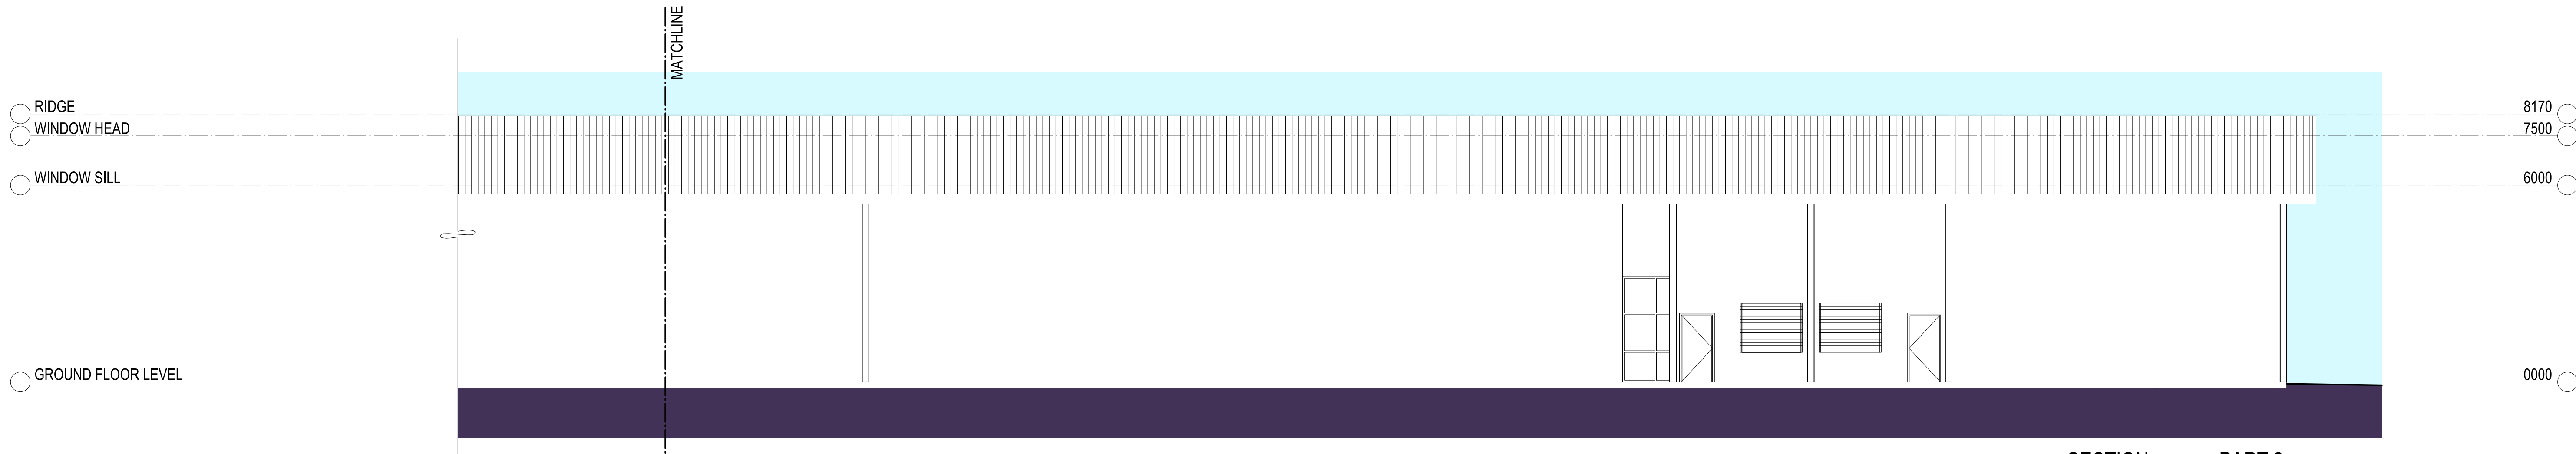

SECTION 01 PART 2
SCALE 1: 100

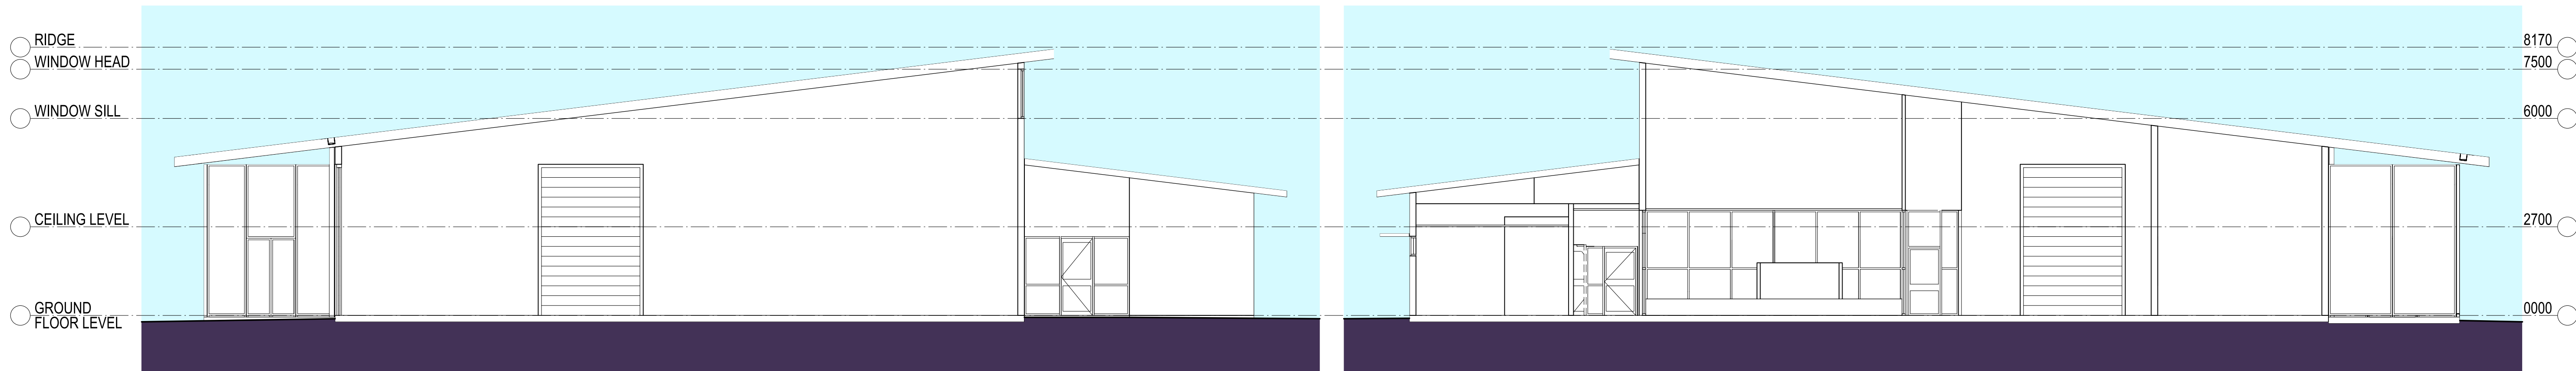

SECTION 02
SCALE 1: 100



SECTION 03
SCALE 1: 100

PLOTFILE DATE: 26/05/2017 PLOTFILE TIME: 9:59:30 PM

AMENDMENTS			
REV	BY	DATE	DESCRIPTION
A	MT	26/05/17	ISSUED FOR DA APPROVAL

LEGEND	
CFC	COMPRESSED FIBRE CEMENT
DP	DOWNPIPE
G	GUTTER
MC	METAL CLADDING
MR	METAL ROOFING
PC	PRECAST CONCRETE



NORTHERNpathways
building communities improving lives



PERUMAL PEDAVOLI ARCHITECTS
T: +61 2 9291 0000
WEB: www.pp-a.com.au
Nominated Architect:
Vince Pedavoli NSW reg No. 5045

**PERUMAL
PEDAVOLI**
ARCHITECTS

**NEW GRAFTON CORRECTIONAL
CENTRE**
313 Avenue Rd, Lavadia NSW 2462
**MALE MINIMUM - INDUSTRIES/ GROUNDS
MAINTENANCE/ WASTE/ HORTICULTURE -
SECTIONS - PART 1**

SCALE 1: 100 @ A1				
26 MAY 2017				
DRAWING NUMBER	DISCIPLINE	FRAME	REVISION NUMBER	REVISION
3206	ARC	DA2	_42_201	A



PLOTFILE DATE: 26/05/2017 PLOTFILE TIME: 9:59:54 PM

AMENDMENTS			
REV	BY	DATE	DESCRIPTION
A	MT	26/05/17	ISSUED FOR DA APPROVAL

LEGEND

CFC	COMPRESSED FIBRE CEMENT
DP	DOWNPIPE
G	GUTTER
MC	METAL CLADDING
MR	METAL ROOFING
PC	PRECAST CONCRETE



NORTHERNpathways
building communities improving lives



PERUMAL PEDAVOLI ARCHITECTS
T: +61 2 9291 0000
WEB: www.pp-a.com.au
Nominated Architect:
Vince Pedavoli NSW reg No. 5045

**PERUMAL
PEDAVOLI**
ARCHITECTS

**NEW GRAFTON CORRECTIONAL
CENTRE**
313 Avenue Rd, Lavadia NSW 2462
**MALE MINIMUM - INDUSTRIES/ GROUNDS
MAINTENANCE/ WASTE/ HORTICULTURE -
SECTIONS - PART 2**

SCALE 1: 100 @ A1				
26 MAY 2017				
DRAWING NUMBER	DISCIPLINE	PHASE	SHEET NUMBER	REVISION
3206	ARC	DA2	_42_202	A