


1 North East Elevation
2100 1:200

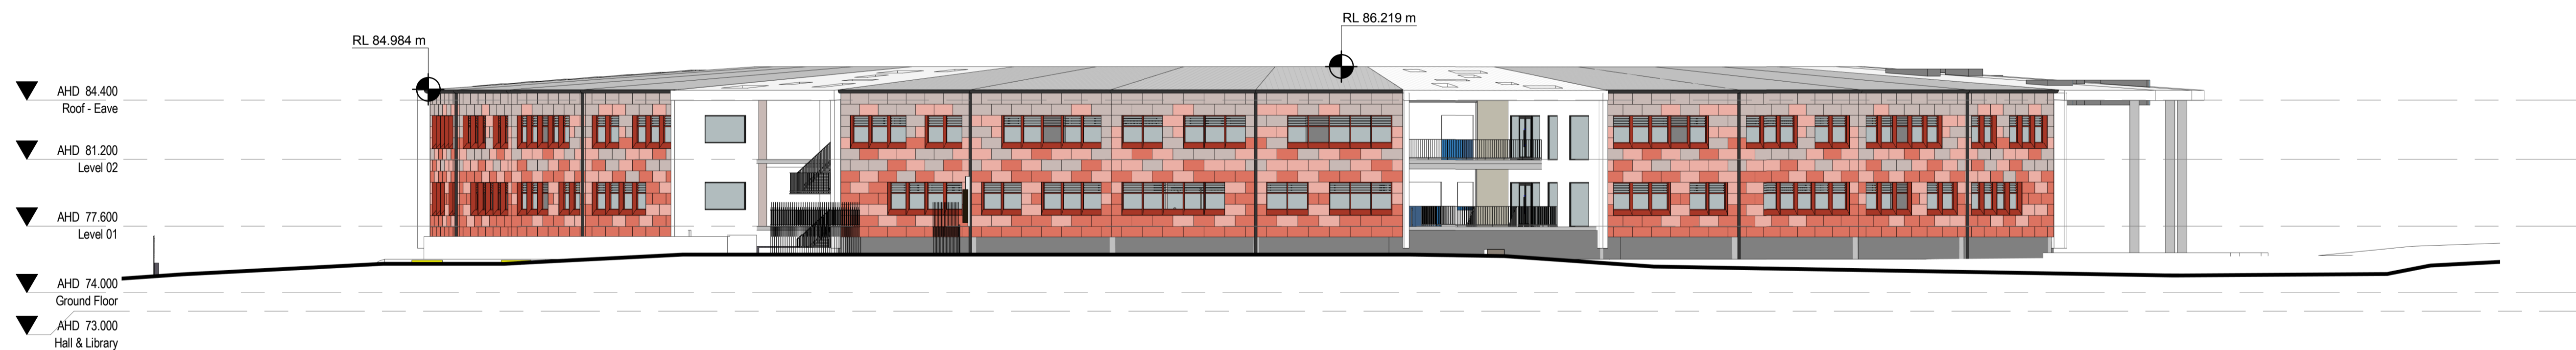

2 South East Elevation
2100 1:200



3 South West Elevation
2100 1:200



4 North West Elevation
2100 1:200

DATE:

ARCHITECT
CONRAD GARGETT | ANCHER MORTLOCK WOOLLEY

INTERNAL PROJECT No:
16321

CLIENT / APPLICANT
NSW GOVERNMENT | Education

PROJECT MANAGER
coffey
A TETRA TECH COMPANY

PROJECT
DoEAMD-16-14 Smalls Road, Ryde Public School

DRAWING
Elevations

A1 SCALE
1:200

SCHOOL ID BLDG ID STAGE DISCIPLINE DRAWING No: REV:
SR - 01 -SD -AR -3000 -C