


QUARRY ROAD

SMALLS ROAD


LARARACK ROAD

 

SCALE 1:1 @ A1 mm

© CONRAD GARGETT ANCHER MORTLOCK WOOLLEY
 mail@conradgargett.com.au ABN 49 325 121 350
 DO NOT SCALE DRAWING & VERIFY ALL DIMENSIONS AND LEVELS ON SITE
 NOMINATED ARCHITECT: BRUCE WOLFE NSW Reg. 9699

REV	DESCRIPTION	DATE	APPD
A	For Information	11/05/17	
B	For Information	16/05/17	
C	For Coiling	17/05/17	
D	For Information	16/06/17	
E	For Coiling	19/06/17	
F	For Information	30/06/17	
G	For Information	21/07/17	
H	For Information	24/07/17	
I	For Information	26/07/17	
J	For Information	27/07/17	
K	Parking and Dropoff	15/08/17	
L	Parking and Dropoff	23/08/17	
M	Consultant Issue	12/09/17	
N	Revised Carpark Layout	19/09/17	
O	PRG Meeting	21/09/17	
P	DA ISSUE	29/09/17	

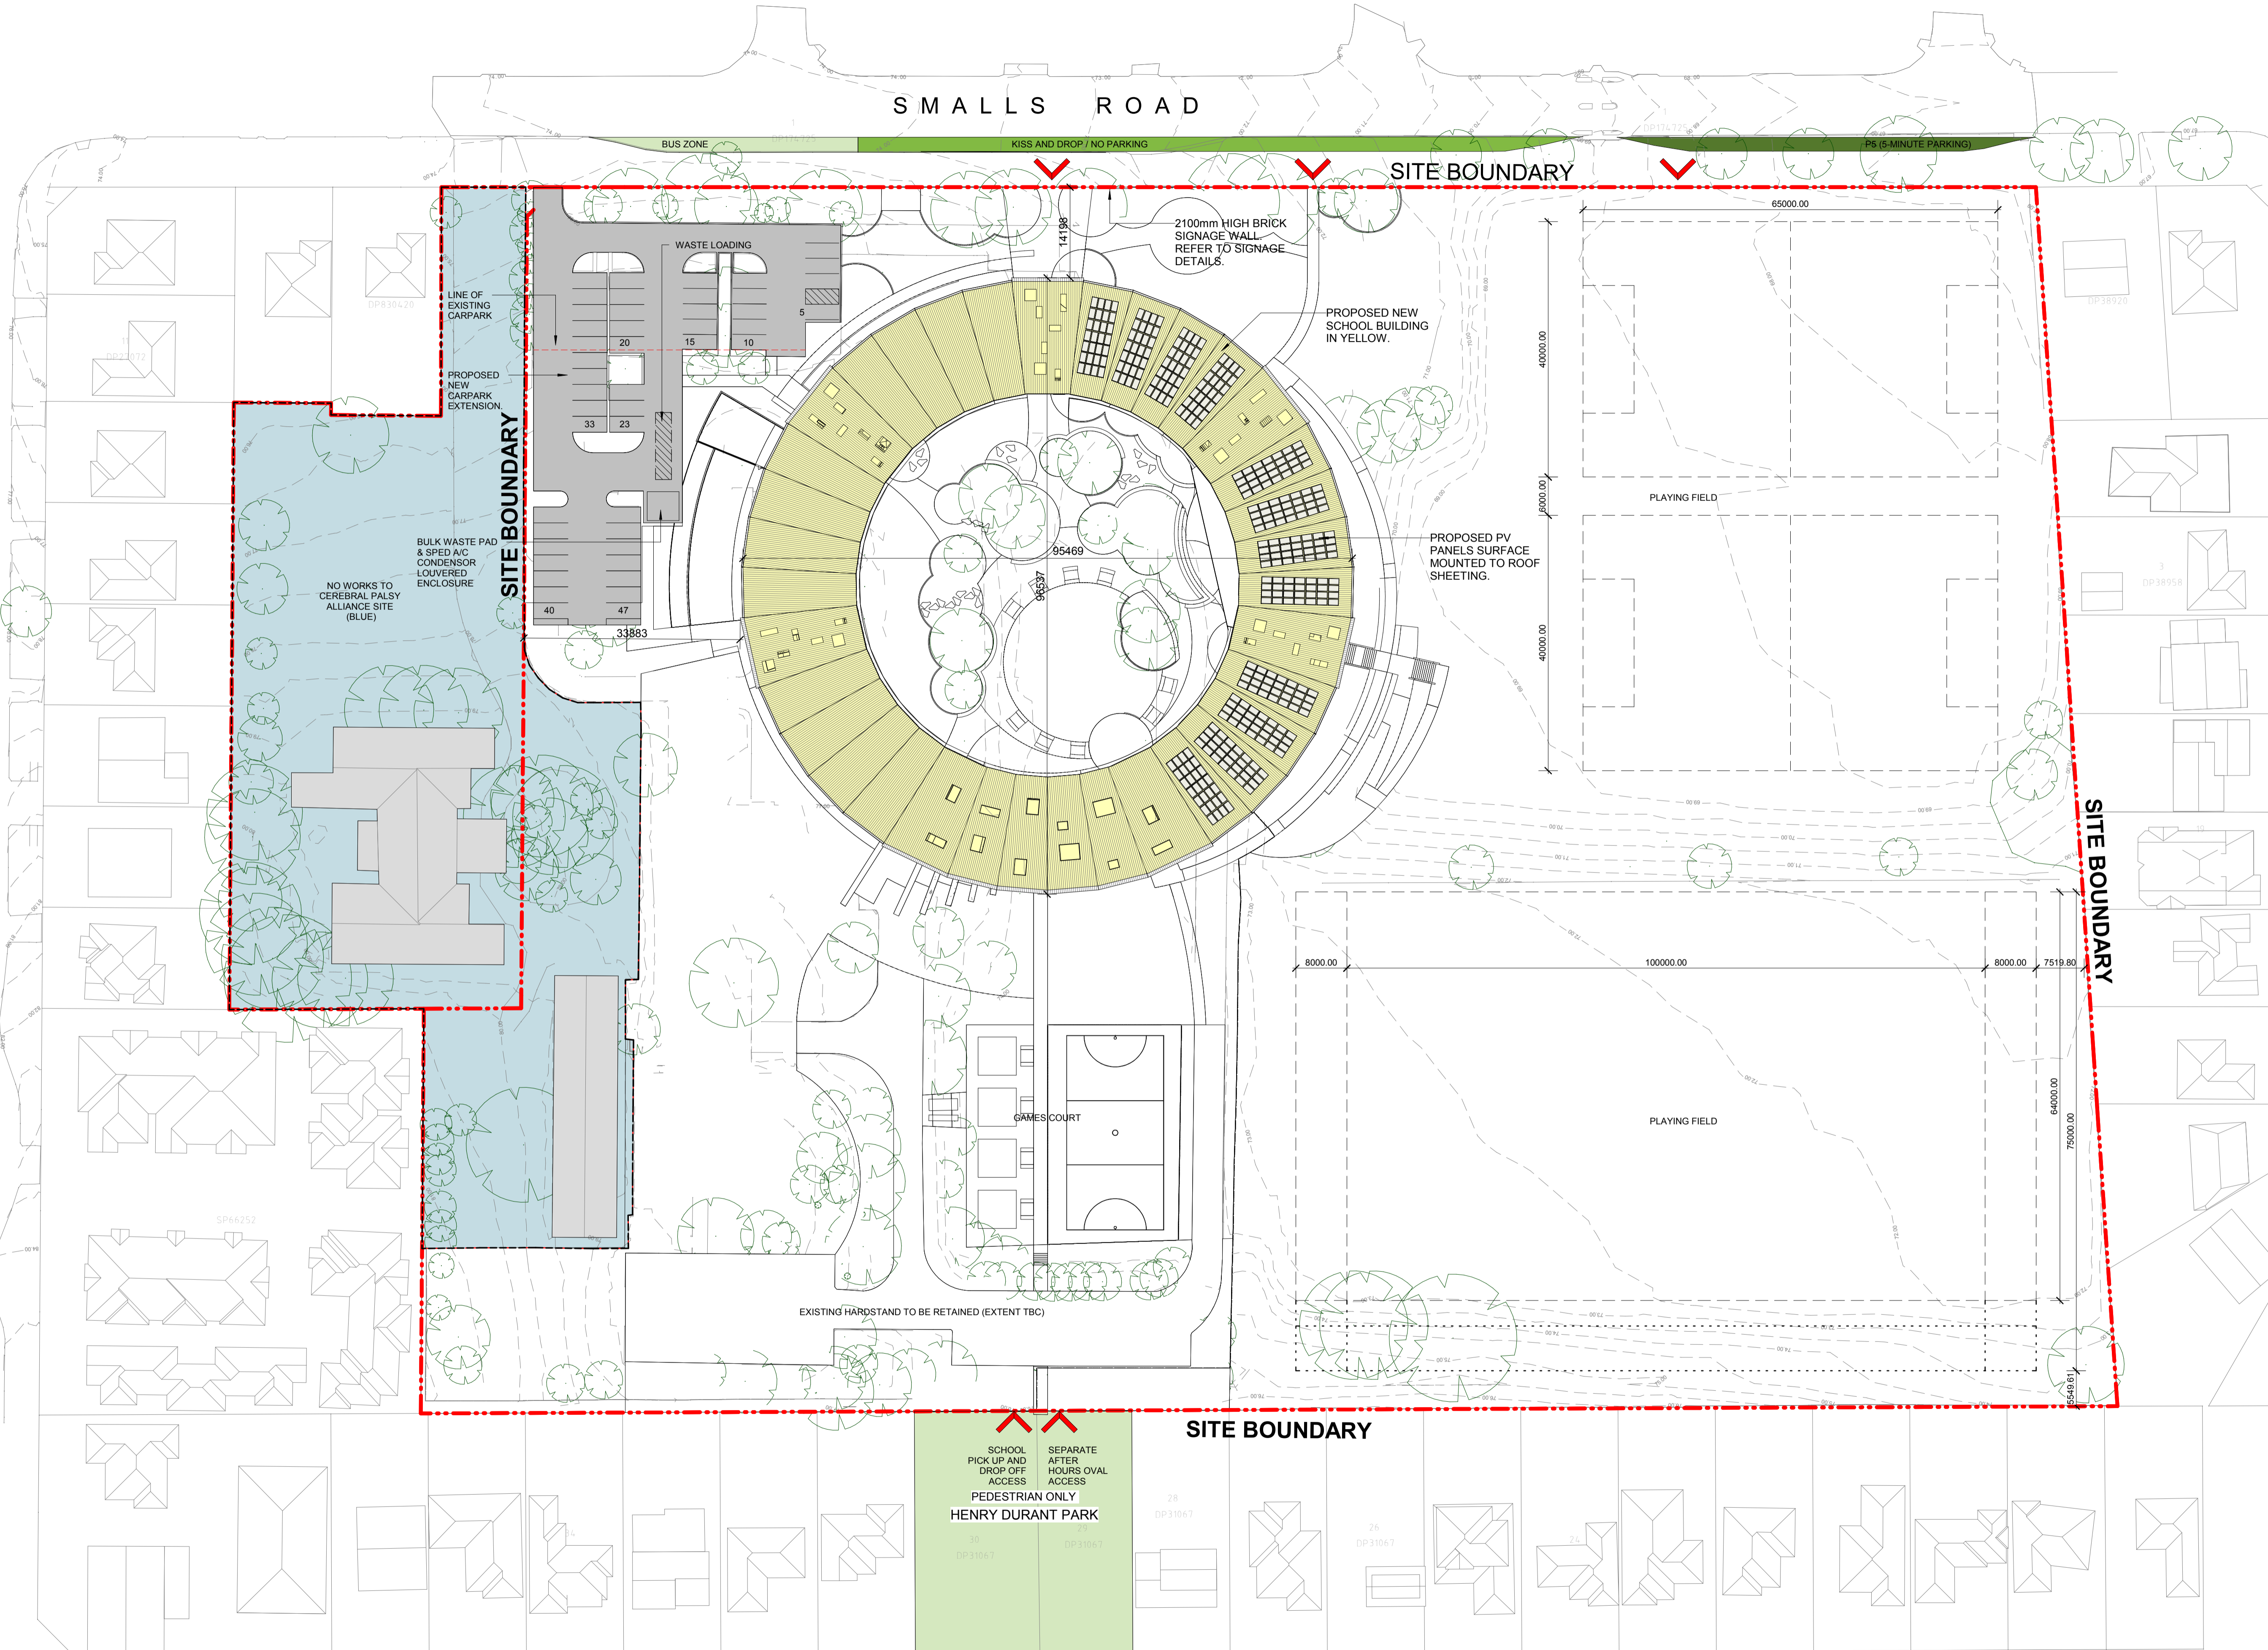

DATE:

ARCHITECT



INTERNAL PROJECT No: 16321

CLIENT / APPLICANT



PROJECT MANAGER



PROJECT DoEAMD-16-14 Smalls Road, Ryde Public School

DRAWING Proposed Site Plan

A1 SCALE 1 : 500

SCHOOL ID BLDG ID STAGE DISCIPLINE DRAWING No: REV: SR - 01 -SD -AR -1004 -P

