

PLOTTED DATE: 20/10/2017 PLOTTED TIME: 2:59:49 PM

AMENDMENTS		
REV	BY	DATE
A	ML	17.08.17
B	ML	25.08.17
C	ML	05.09.17
D	ML	20.10.17

NOTE:
HOW TO PROVIDED DIMENSIONS, DO NOT SCALE FROM DRAWING, ANY DIMENSION DISCREPANCIES TO BE CLARIFIED WITH ARCHITECT.
CONTRACTOR TO VERIFY SITE CONDITIONS PRIOR TO CONSTRUCTION AND REPORT ANY DISCREPANCIES TO ARCHITECT.
ALL ASPECTS OF CONSTRUCTION TO COMPLY WITH NSW AND ALL RELEVANT AUSTRALIAN STANDARDS.
DRAWING TO BE USED IN CONJUNCTION WITH THE TOTAL PACKAGE INCLUDING BUT NOT LIMITED TO PLANT AUTHORITY CONSENTS AND CONDITIONAL LOCAL GOVERNMENT DECISIONS, SPECIFICATION, FEATURES & FINISHES SCHEDULE AND TENDER FORMS.

GEOTECHNICAL + ENVIRONMENTAL
JK Geotechnics
T: 02 8888 5000

LANDSCAPE ARCHITECT
Luna Harrison Pty Ltd
T: 02 9555 1147

PLANNER
OPT Planning
T: 02 9580 8553

SURVEYOR
Frankham Engineering Surveys
T: 02 9635 2458

DDA
du Chateau Chun
T: 02 8096 2343

CIVIL / HYDRAULIC / STRUCTURAL / TRAFFIC
Woodhouse Consulting Engineers
T: 02 8448 2800

ACOUSITIC
Dry Design Pty Ltd
T: 02 9046 3800

ELECTRICAL / COMMS / SECURITY / ESV
LFT Mechanical
J&A Consulting Engineers
T: 02 9437 1000

PERUMAL PEDAVOLI ARCHITECTS
Perumal Pedavoli NSW reg No. 5045

BCA
Group DLA Pty Ltd
T: +61 2 9291 0000

WEB: www.pj-a.com.au
Nominated Architect:
Vince Pedavoli NSW reg No. 5045




Education

PERUMAL PEDAVOLI ARCHITECTS
T: +61 2 9291 0000
WEB: www.pj-a.com.au
Nominated Architect:
Vince Pedavoli NSW reg No. 5045

PERUMAL
PEDAVOLI
ARCHITECTS

GLEDSDOOD HILLS
PUBLIC SCHOOL
HERMITAGE WAY
GLEDSDOOD HILLS NSW 2557

OVERALL ROOF PLAN

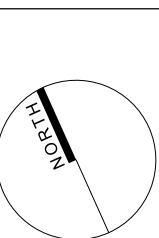

20 OCTOBER 2017

DRAWING NUMBER	DISCIPLINE	FRAME	SERIES NUMBER	REVISION
3198	ARC	SD	00 002	D

SCALE 1:300 @ A1

NOTE:

WORK TO FIGURED DIMENSIONS, DO NOT SCALE FROM DRAWING. ANY DIMENSION DISCREPANCIES TO BE CLARIFIED WITH ARCHITECT.

CONTRACTOR TO VERIFY SITE CONDITIONS PRIOR TO CONSTRUCTION AND REPORT ANY DISCREPANCIES TO ARCHITECT.

BUILDER TO ARRANGE ALL NECESSARY INSPECTIONS.

ALL ASPECTS OF CONSTRUCTION TO COMPLY WITH BCA AND ALL RELEVANT AUSTRALIAN STANDARDS.

DRAWINGS TO BE READ IN CONJUNCTION WITH THE TOTAL PACKAGE INCLUDING BUT NOT LIMITED TO ANY AUTHORITY CONSENTS AND CONDITIONS, BCA STATEMENT, SECTION 3, SURVEY, SPECIFICATION, FIXTURES & FINISHES SCHEDULE AND TENDER FORMS.

--	--

GEOTECHNICAL & ENVIRONMENTAL JH Geotechnics T: 02 9888 5200	CIVIL/HYDRAULIC/STRUCTURAL/TRAFFIC MOULDS CONSULTING T: 02 9440 2800	BCA Group & PwL Ltd T: 02 9555 3100
LANDSCAPE ARCHITECT Nanna Harrison Pty Ltd T: 02 9555 1471	PLANNER DPP Planning T: 02 9960 6933	ACOUSTIC Day Design Pty Ltd T: 02 9646 3800
	SURVEYOR Premature Engineering T: 02 9638 3246	ELECTRICAL/COMMS/SECURITY/ESD/ LIFT/MECHANICAL JHA Consulting Engineers T: 02 9497 1000
	DDA du Chateau Chun T: 03 8006 2343	FIRE ENGINEER MCD Fire Engineering T: 0423 922 745



PERUMAL PEDAVOLI ARCHITECTS
T: +61 2 9291 0000
WEB: www.pp-a.com.au
Nominated Architect;
Vince Pedavoli NSW reg No. 5045

PERUMAL
PEDAVOLI

ARCHITECTS

**GLEDSDWOOD HILLS
PUBLIC SCHOOL**
HERMITAGE WAY
GLEDSDWOOD HILLS NSW 2557

LOWER GROUND FLOOR
SITE PLAN




SCALE 1:500 @ A

20 OCTOBER 2017

DRAWING NUMBER				REVISION
PROJECT	DISCIPLINE	PHASE	SERIES NUMBER	
3198	ARC	SD	01 001	D

PLOTFILE DATE: 20/10/2017 PLOTFILE TIME: 3:00:14 PM

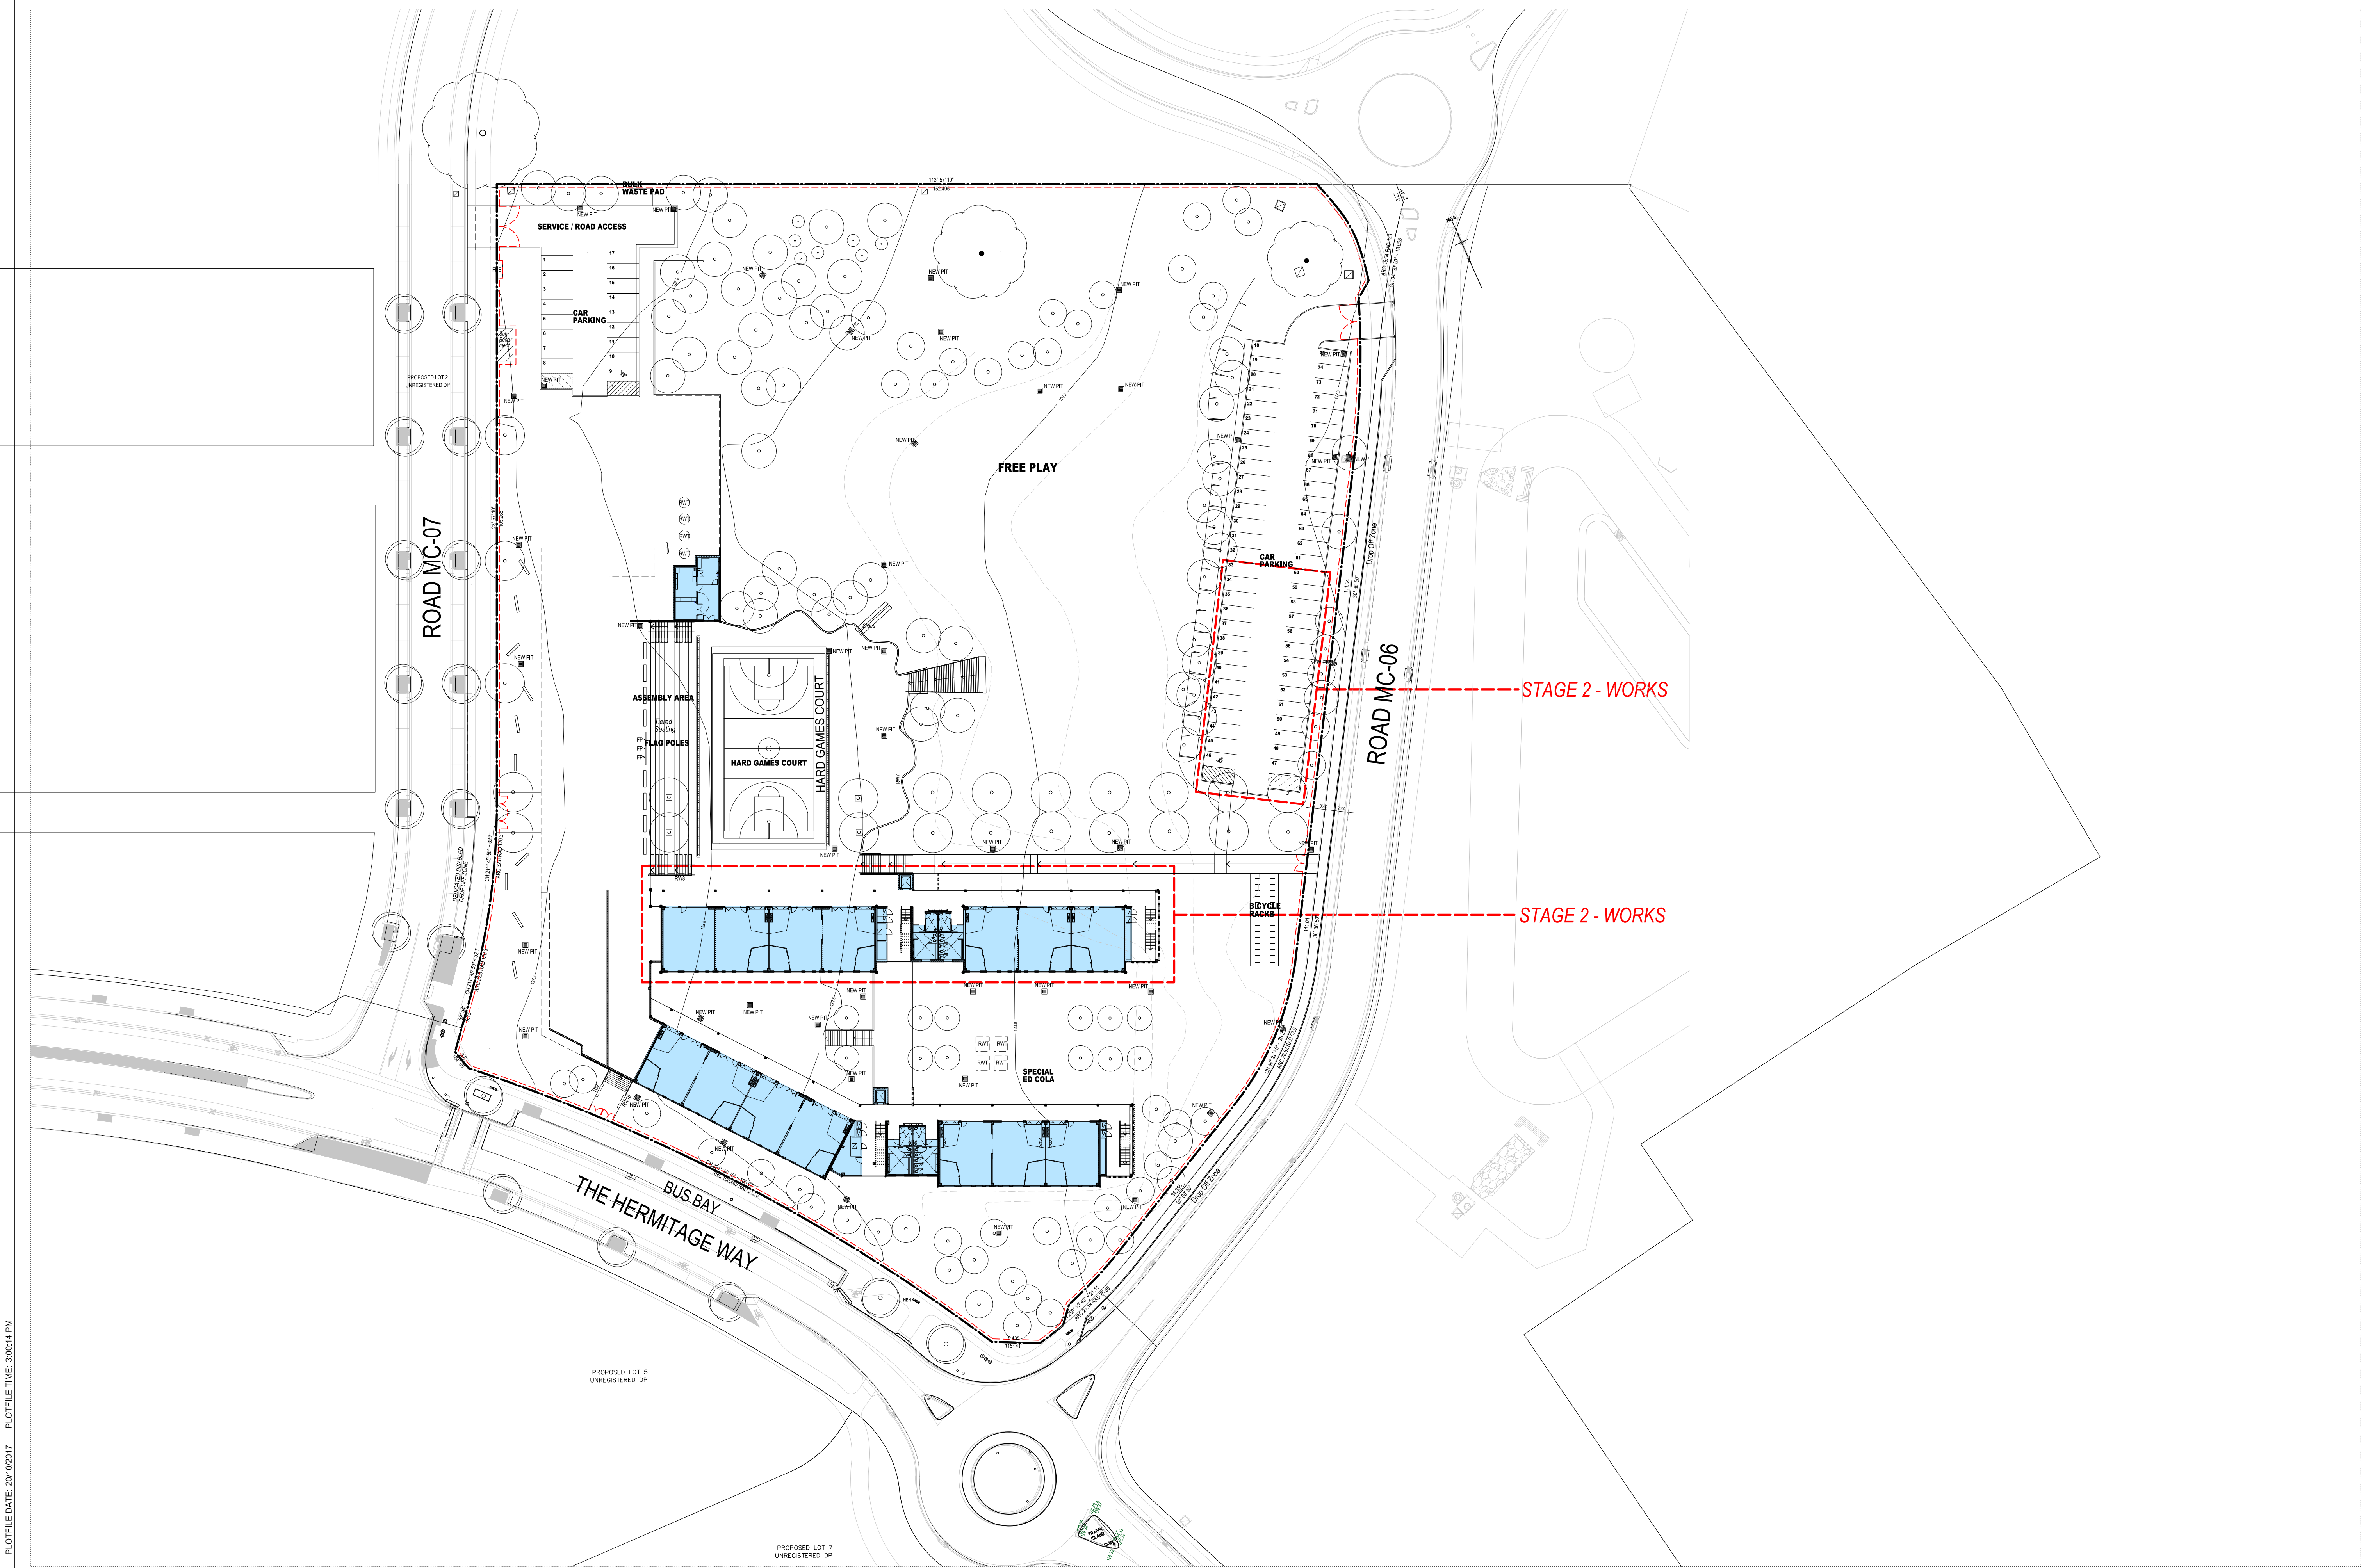

AMENDMENTS		NOTES WORK TO FIXED DIMENSIONS, DO NOT SCALE FROM DRAWING. ANY DIMENSION DISCREPANCIES TO BE CLARIFIED WITH ARCHITECT. CONTRACTOR TO VERIFY SITE CONDITIONS PRIOR TO CONSTRUCTION AND REPORT ANY DISCREPANCIES TO ARCHITECT. SUBJECT TO APPROVAL OF ALL NECESSARY PERMITS. ALL ASPECTS OF CONSTRUCTION TO COMPLY WITH NATA AND ALL RELEVANT AUSTRALIAN STANDARDS. DRAWING TO BE READ IN CONJUNCTION WITH THE TOTAL PACKAGE INCLUDING BUT NOT LIMITED TO ANY AUTHORITY CONSENTS AND CONDITIONS, SOA STATEMENT, SECTION 100/101, SPECIFICATION, FIGURES & FINISHES SCHEDULE AND TENDER FORMS.	GEOTECHNICAL + ENVIRONMENTAL JK Geotechnics T: 02 8888 5000		CIVIL / HYDRAULIC / STRUCTURAL / TRAFFIC Woodhouse Consulting Engineers T: 02 8448 2800		BCA Group DLA Pty Ltd T: 02 9355 3100	
A. M.L. 17.08.17 ISSUED FOR SSD APPROVAL			LANDSCAPE ARCHITECT Luma Habitat Pty Ltd T: 02 9555 1147		PLANNER DPT Planning T: 02 9580 8553		ACOUSTIC Day Design Pty Ltd T: 02 9048 3800	
B. M.L. 25.08.17 SCHEMATIC DESIGN SUBMISSION								
C. M.L. 05.09.17 SCHEMATIC DESIGN SUBMISSION - RESUBMITTED								
D. M.L. 20.10.17 RE-ISSUED FOR SSD APPROVAL								
				SURVEYOR Frankham Engineering Surveys T: 02 9636 2456		ELECTRICAL / COMMS / SECURITY / ESQ JHA Consulting Engineers T: 02 9437 1000		
				DDA du Chateau Chun T: 02 8006 2343		FPIS ENGINEER MCO Fire Engineering T: 0423 922 145		
						PERUMAL PEDAVOLI ARCHITECTS T: +61 2 9291 0000 WEB: www.pp-a.com.au Nominated Architect: Vince Pedavoli NSW reg No. 5045		
						PERUMAL PEDAVOLI ARCHITECTS		
						GLEDSDWOOD HILLS PUBLIC SCHOOL HERMITAGE WAY GLEDSDWOOD HILLS NSW 2557		
						GROUND FLOOR SITE PLAN		
						SCALE 1:500 @ A1		
						20 OCTOBER 2017		
						DRAWING NUMBER 3198		
						DESCRIPTION ARC		
						FRAME SD		
						SERIES NUMBER 01 002		
						REVISION D		