


PLOT DATE 16/6/18

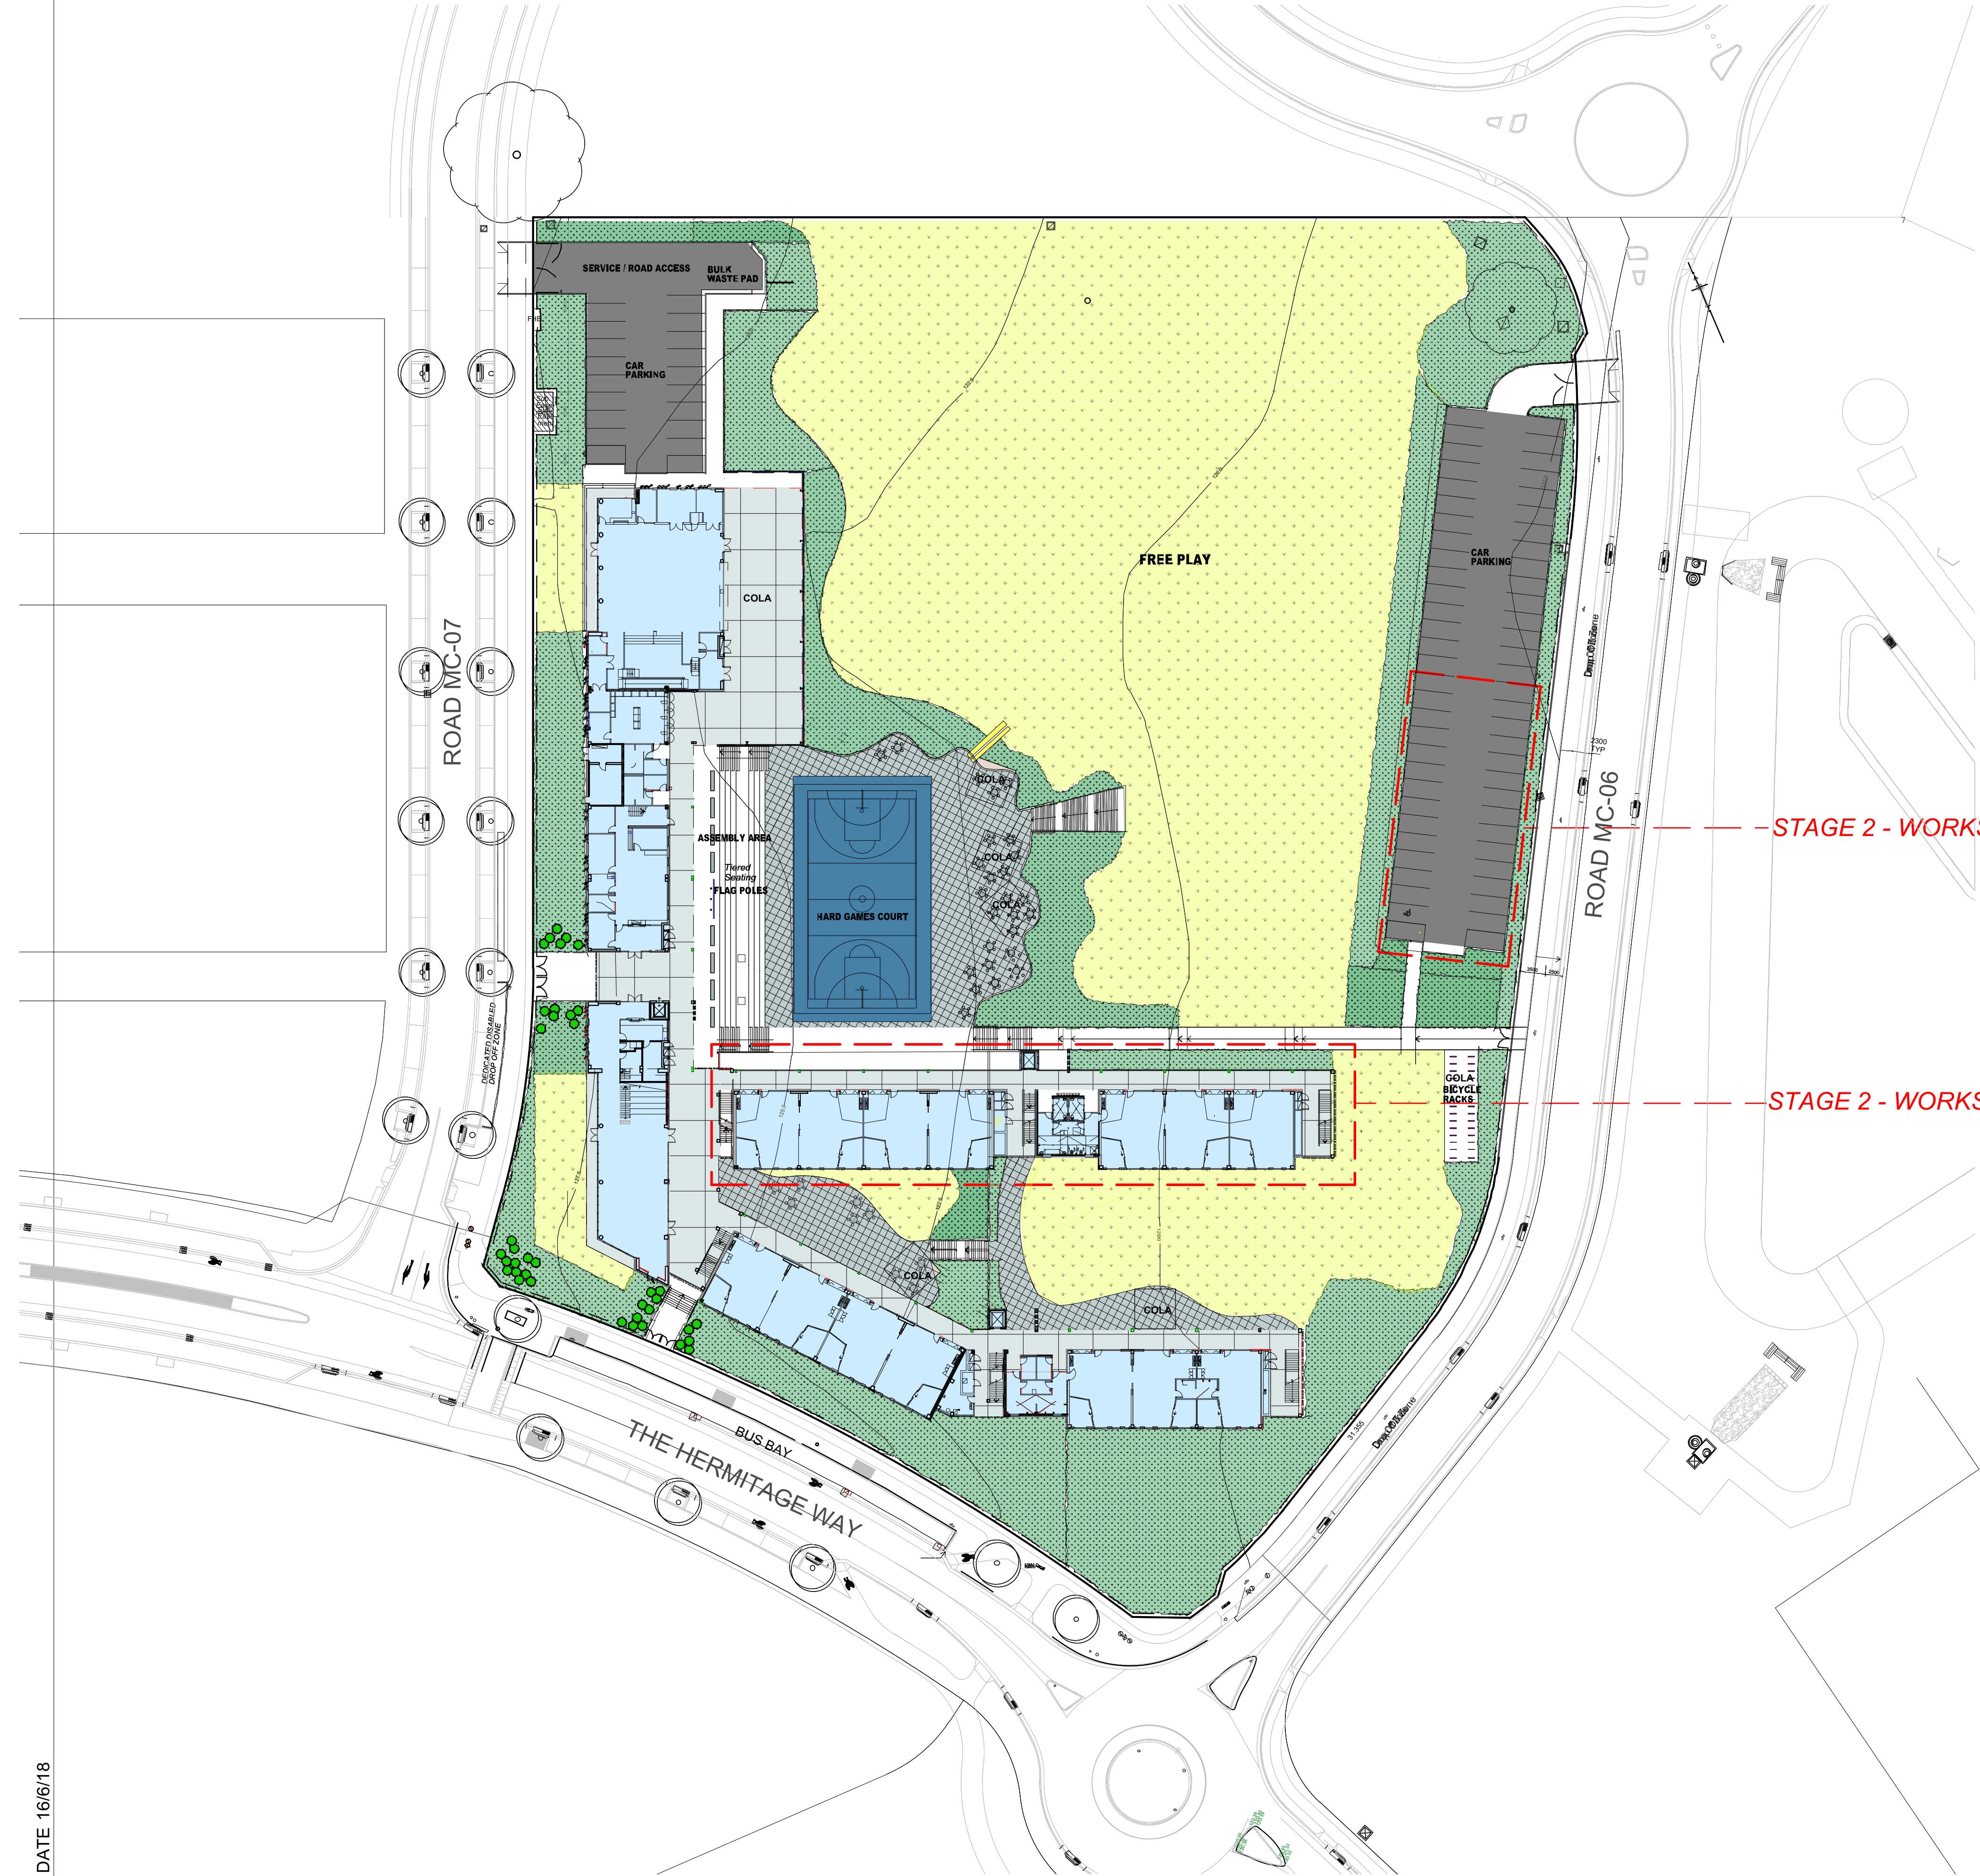

SURFACE LEGEND

- CONCRETE PAVING TYPE 1
INTEGRATED COLOUR: LIGHT GREY
- CONCRETE PAVING TYPE 2
INTEGRATED COLOUR: DARK GREY
- CONCRETE PAVING TYPE 3
PAINTED COLOUR: BLUE
- BITUMEN PAVING
- MULCHED MASS PLANTED
GARDEN BEDS WITH
HARDWOOD EDGE
- TURF

AMENDMENTS


REV	BY	DATE	DESCRIPTION
A	LH	05.06.18	ISSUED FOR SSD APPROVAL

NOTE:
WORK TO DIMENSIONS DO NOT SCALE FROM DRAWING. ANY
DIMENSION DISCREPANCIES TO BE CLARIFIED WITH ARCHITECT.
CONTRACTOR TO VERIFY SITE CONDITIONS PRIOR TO CONSTRUCTION
AND REPORT ANY DISCREPANCIES TO ARCHITECT.
BUILDING TO SURROUND. ALL NECESSARY PROTECTIONS.
ALL ASPECTS OF CONSTRUCTION TO COMPLY WITH BCA AND ALL
RELEVANT AUSTRALIAN STANDARDS.
DRAWINGS TO BE READ IN CONJUNCTION WITH THE TOTAL PACKAGE
INCLUDING BUT NOT LIMITED TO ANY AUTHORITY CONSENTS AND
CONDITIONS, BCA STATEMENT, SECTION 4 SERVICE SPECIFICATION,
FIXTURES & FINISHES SCHEDULE AND TENDER FORMS.

GEOTECHNICAL + ENVIRONMENTAL
JK Geotechnics
T: 02 9888 5000
ACOUSTIC
Day Design Pty Ltd
T: 02 9046 3800
BCA
Group GLA Pty Ltd
T: 02 9555 5100


CIVIL/HYDRAULIC/
STRUCTURAL/TRAFFIC
Woodacott Consulting Engineers
T: 02 9445 2800
PLANNER
GFP Planning
T: 02 9980 6933
SURVEYOR
Frankham Engineering Surveys
T: 02 9636 5245
DDA
du Chateau Chan
T: 03 9006 0243

PERUMAL PEDAVOLI ARCHITECTS
T: +61 2 9291 0000
WEB: www.pp-a.com.au
Nominated Architect:
Vince Pedavoli NSW reg No. 5045
ELECTRICAL/COMMS/SECURITY/ESD/
LIFT/MECHANICAL
JPA Consulting Engineers
T: 02 9437 1000
FIRE ENGINEER
MCD Fire Engineering
T: 0423 922 745

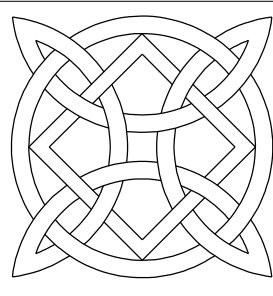

LORNA HARRISON
LANDSCAPE ARCHITECTS
68 Beattie Street
BALMAIN
NSW 2041
M 0403350023
E lorna@landarchitects.com

**GLEDSDWOOD HILLS
PUBLIC SCHOOL**
HERMITAGE WAY
GLEDSDWOOD HILLS NSW 2557
LANDSCAPE PAVING PLAN

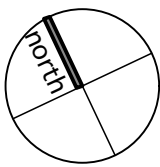

DRAWING NUMBER					REVISION
PROJECT	DISCIPLINE	PHASE	SERIES NUMBER		
554	LAN	DA	00_05		A