


PLOTFILE DATE: 20/10/2017 PLOTFILE TIME: 3:00:23 PM

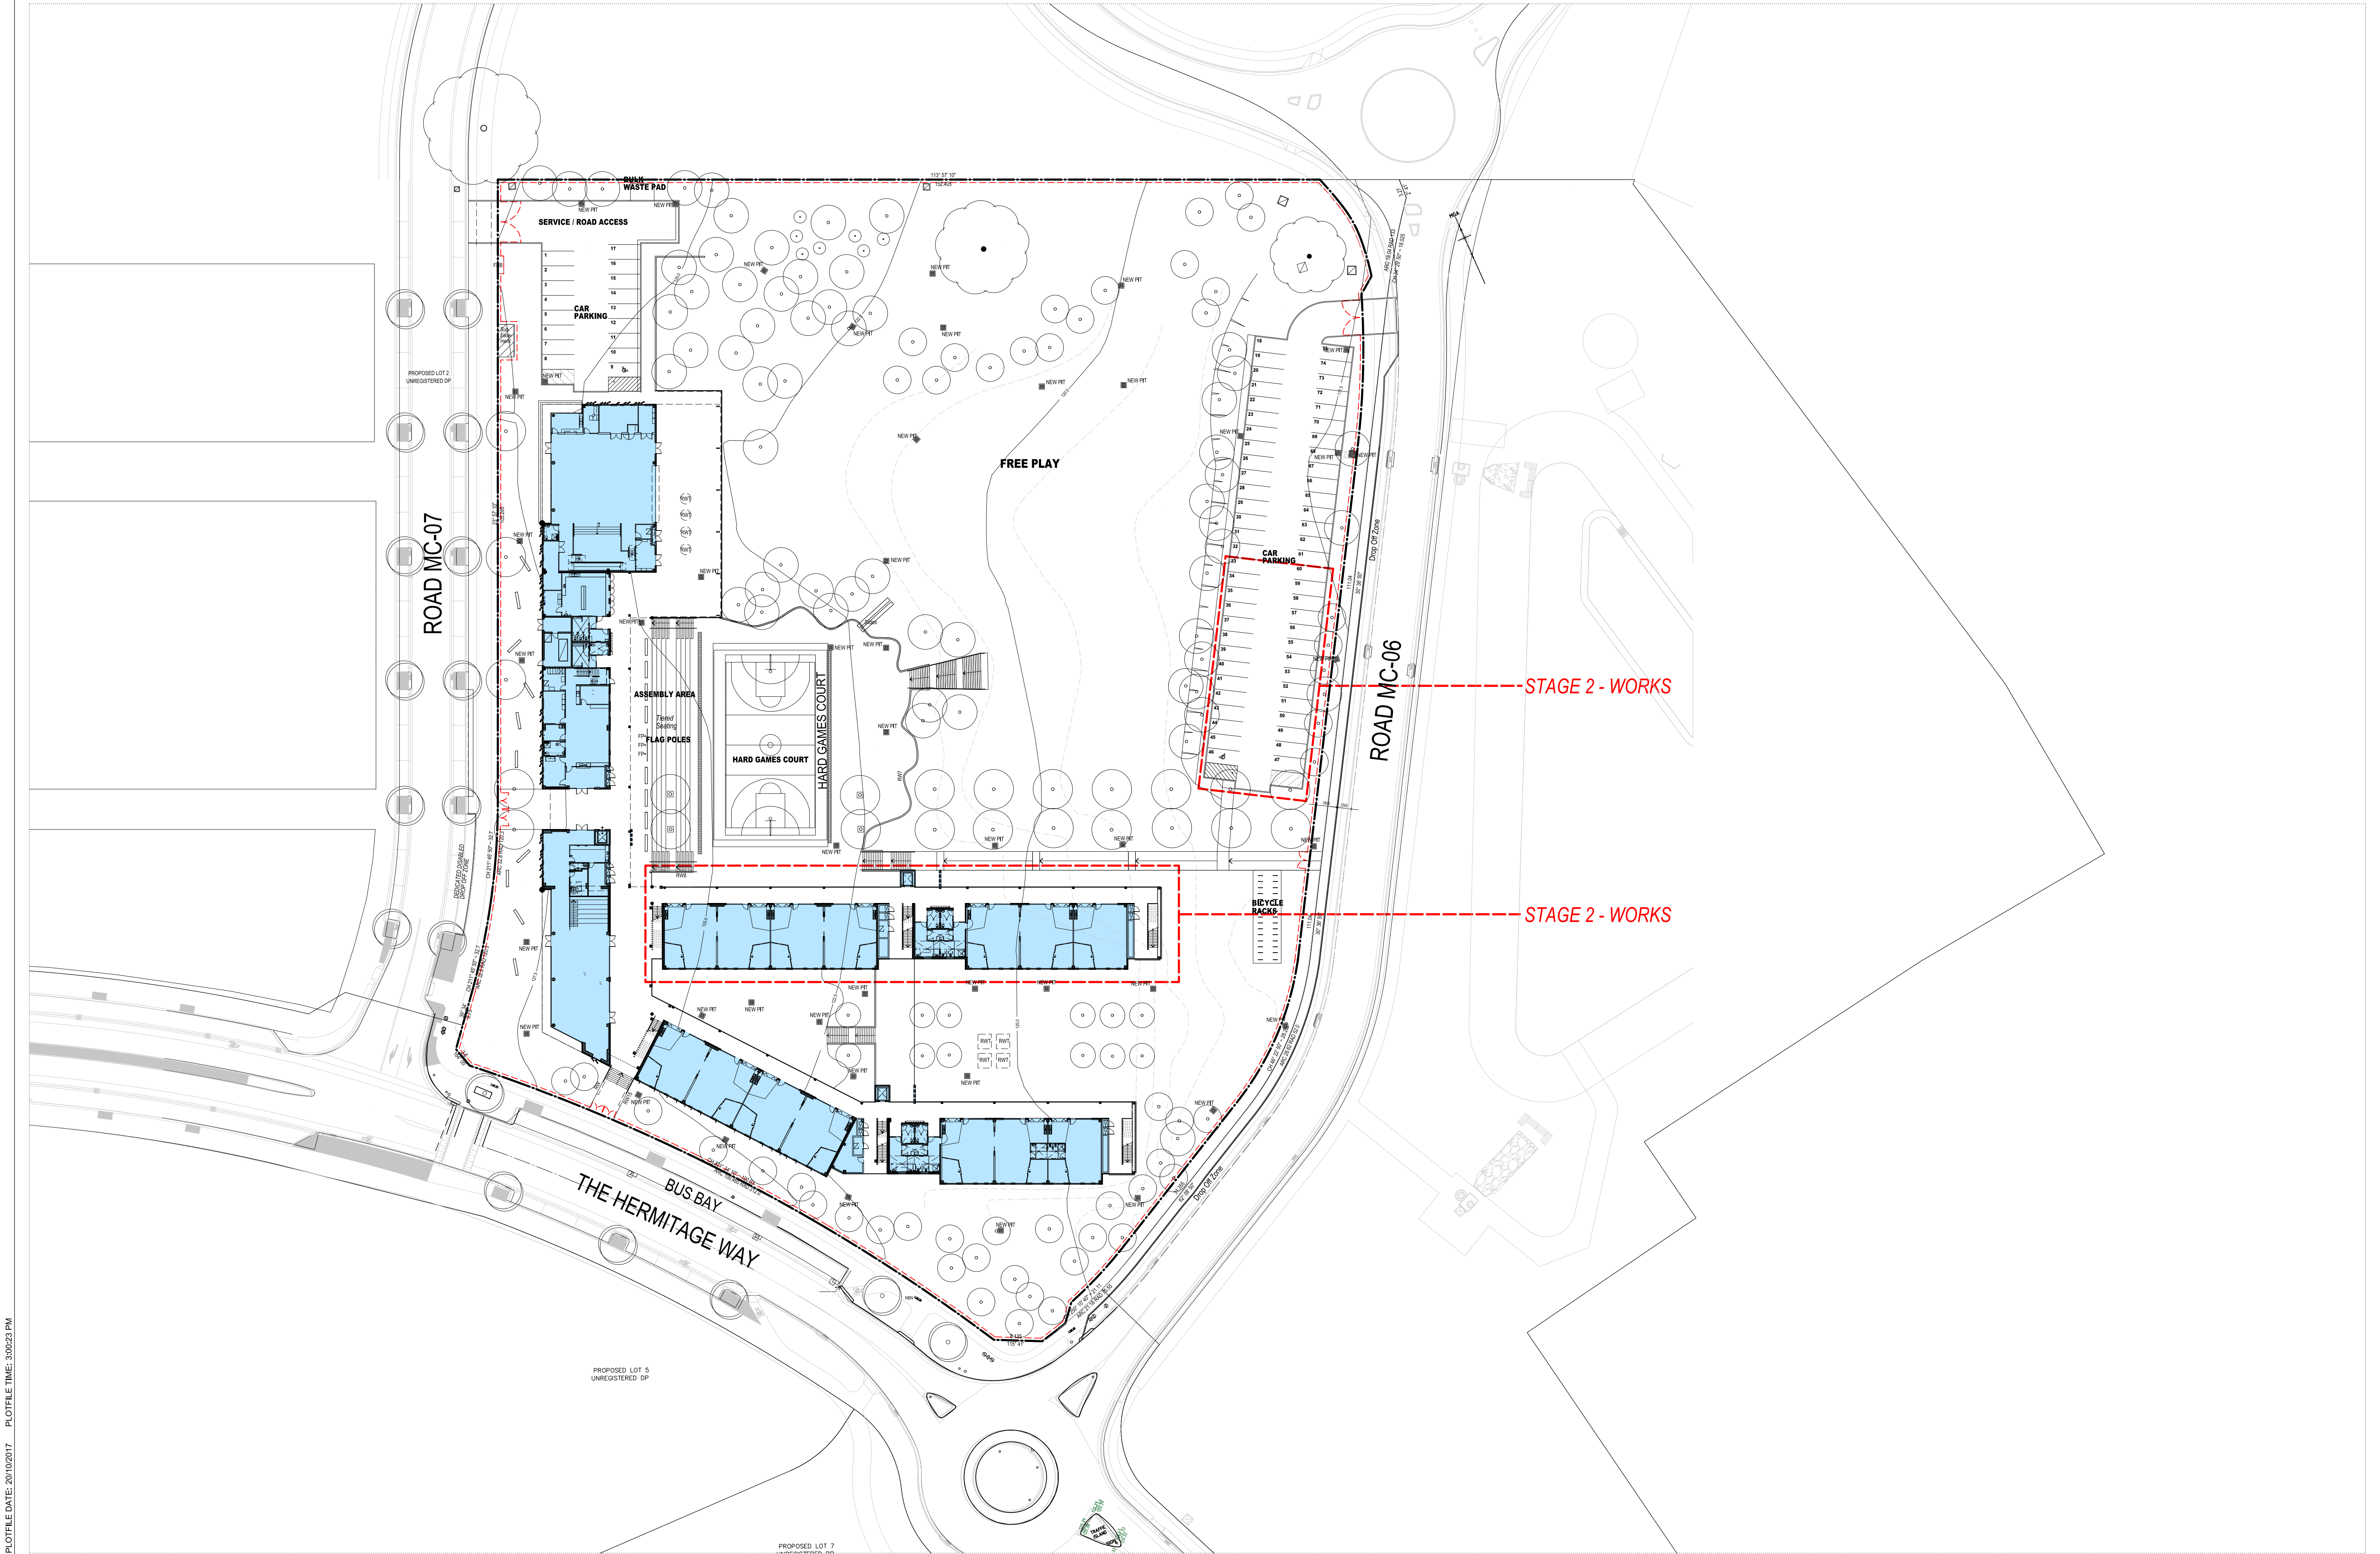

AMENDMENTS		
REV	BY	DATE
A	ML	17.08.17
B	ML	25.08.17
C	ML	05.09.17
D	ML	20.10.17

DESCRIPTION	
ISSUED FOR SSD APPROVAL	
SCHEMATIC DESIGN SUBMISSION	
SCHEMATIC DESIGN SUBMISSION - RESUBMITTED	
RE-ISSUED FOR SSD APPROVAL	

NOTES	
WORK TO FIXED DIMENSIONS, DO NOT SCALE FROM DRAWING, ANY DIMENSION DISCREPANCIES TO BE CLARIFIED WITH ARCHITECT.	
CONTRACTOR TO VERIFY SITE CONDITIONS PRIOR TO CONSTRUCTION AND REPORT ANY DISCREPANCIES TO ARCHITECT.	
SUBJECT TO APPROVAL, ALL NECESSARY PROTECTIVE	
ALL ASPECTS OF CONSTRUCTION TO COMPLY WITH NSW AND ALL RELEVANT AUSTRALIAN STANDARDS.	
DRAWINGS TO BE READ IN CONJUNCTION WITH THE TOTAL PACKAGE INCLUDING BUT NOT LIMITED TO ANY AUTHORITY CONSENTS AND CONDITIONS, ALL EXISTING, PROPOSED, AND PROTECTIVE FEATURES & FINISHES SCHEDULE AND TENDER FORMS.	

GEO/TECHNICAL + ENVIRONMENTAL	
JK Geotechnics	
T: 02 8888 5000	
LANDSCAPE ARCHITECT	
Lynne Harrison Pty Ltd	
T: 02 9555 1147	
SURVEYOR	
Frankham Engineering Surveys	
T: 02 9630 2436	
DDA	
du Chateau Chun	
T: 02 8006 2343	
CIVIL / HYDRAULIC / STRUCTURAL / TRAFFIC	
Woodhouse Consulting Engineers	
T: 02 8448 2800	
PLANNER	
DPT Planning	
T: 02 9580 8553	
ELECTRICAL / COMMS / SECURITY / ESQ	
J&K Consulting Engineers	
T: 02 9437 1000	
FIRE ENGINEER	
MCO Fire Engineering	
T: 0423 922 145	
BCA	
Group DLA Pty Ltd	
T: +61 2 9291 0000	
WEB: www.gp-d.com.au	
Nominated Architect:	
Vince Pedavoli NSW reg No. 5045	



NSW GOVERNMENT



Education

PERUMAL PEDAVOLI ARCHITECTS

T: +61 2 9291 0000

WEB: www.gp-d.com.au

Nominated Architect:

Vince Pedavoli NSW reg No. 5045

PERUMAL PEDAVOLI


ARCHITECTS

GLEDSDWOOD HILLS PUBLIC SCHOOL

HERMITAGE WAY

GLEDSDWOOD HILLS NSW 2557

FIRST FLOOR SITE PLAN

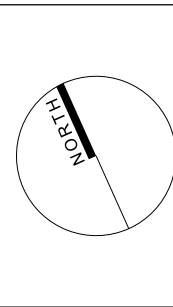


SCALE 1:500 @ A1

20 OCTOBER 2017


DRAWING NUMBER	DESCRIPTION	FRAME	SHEET NUMBER	REVISION
3198	ARC	SD	01 003	D

PLOTFILE DATE: 20/10/2017 PLOTFILE TIME: 3:00:32 PM

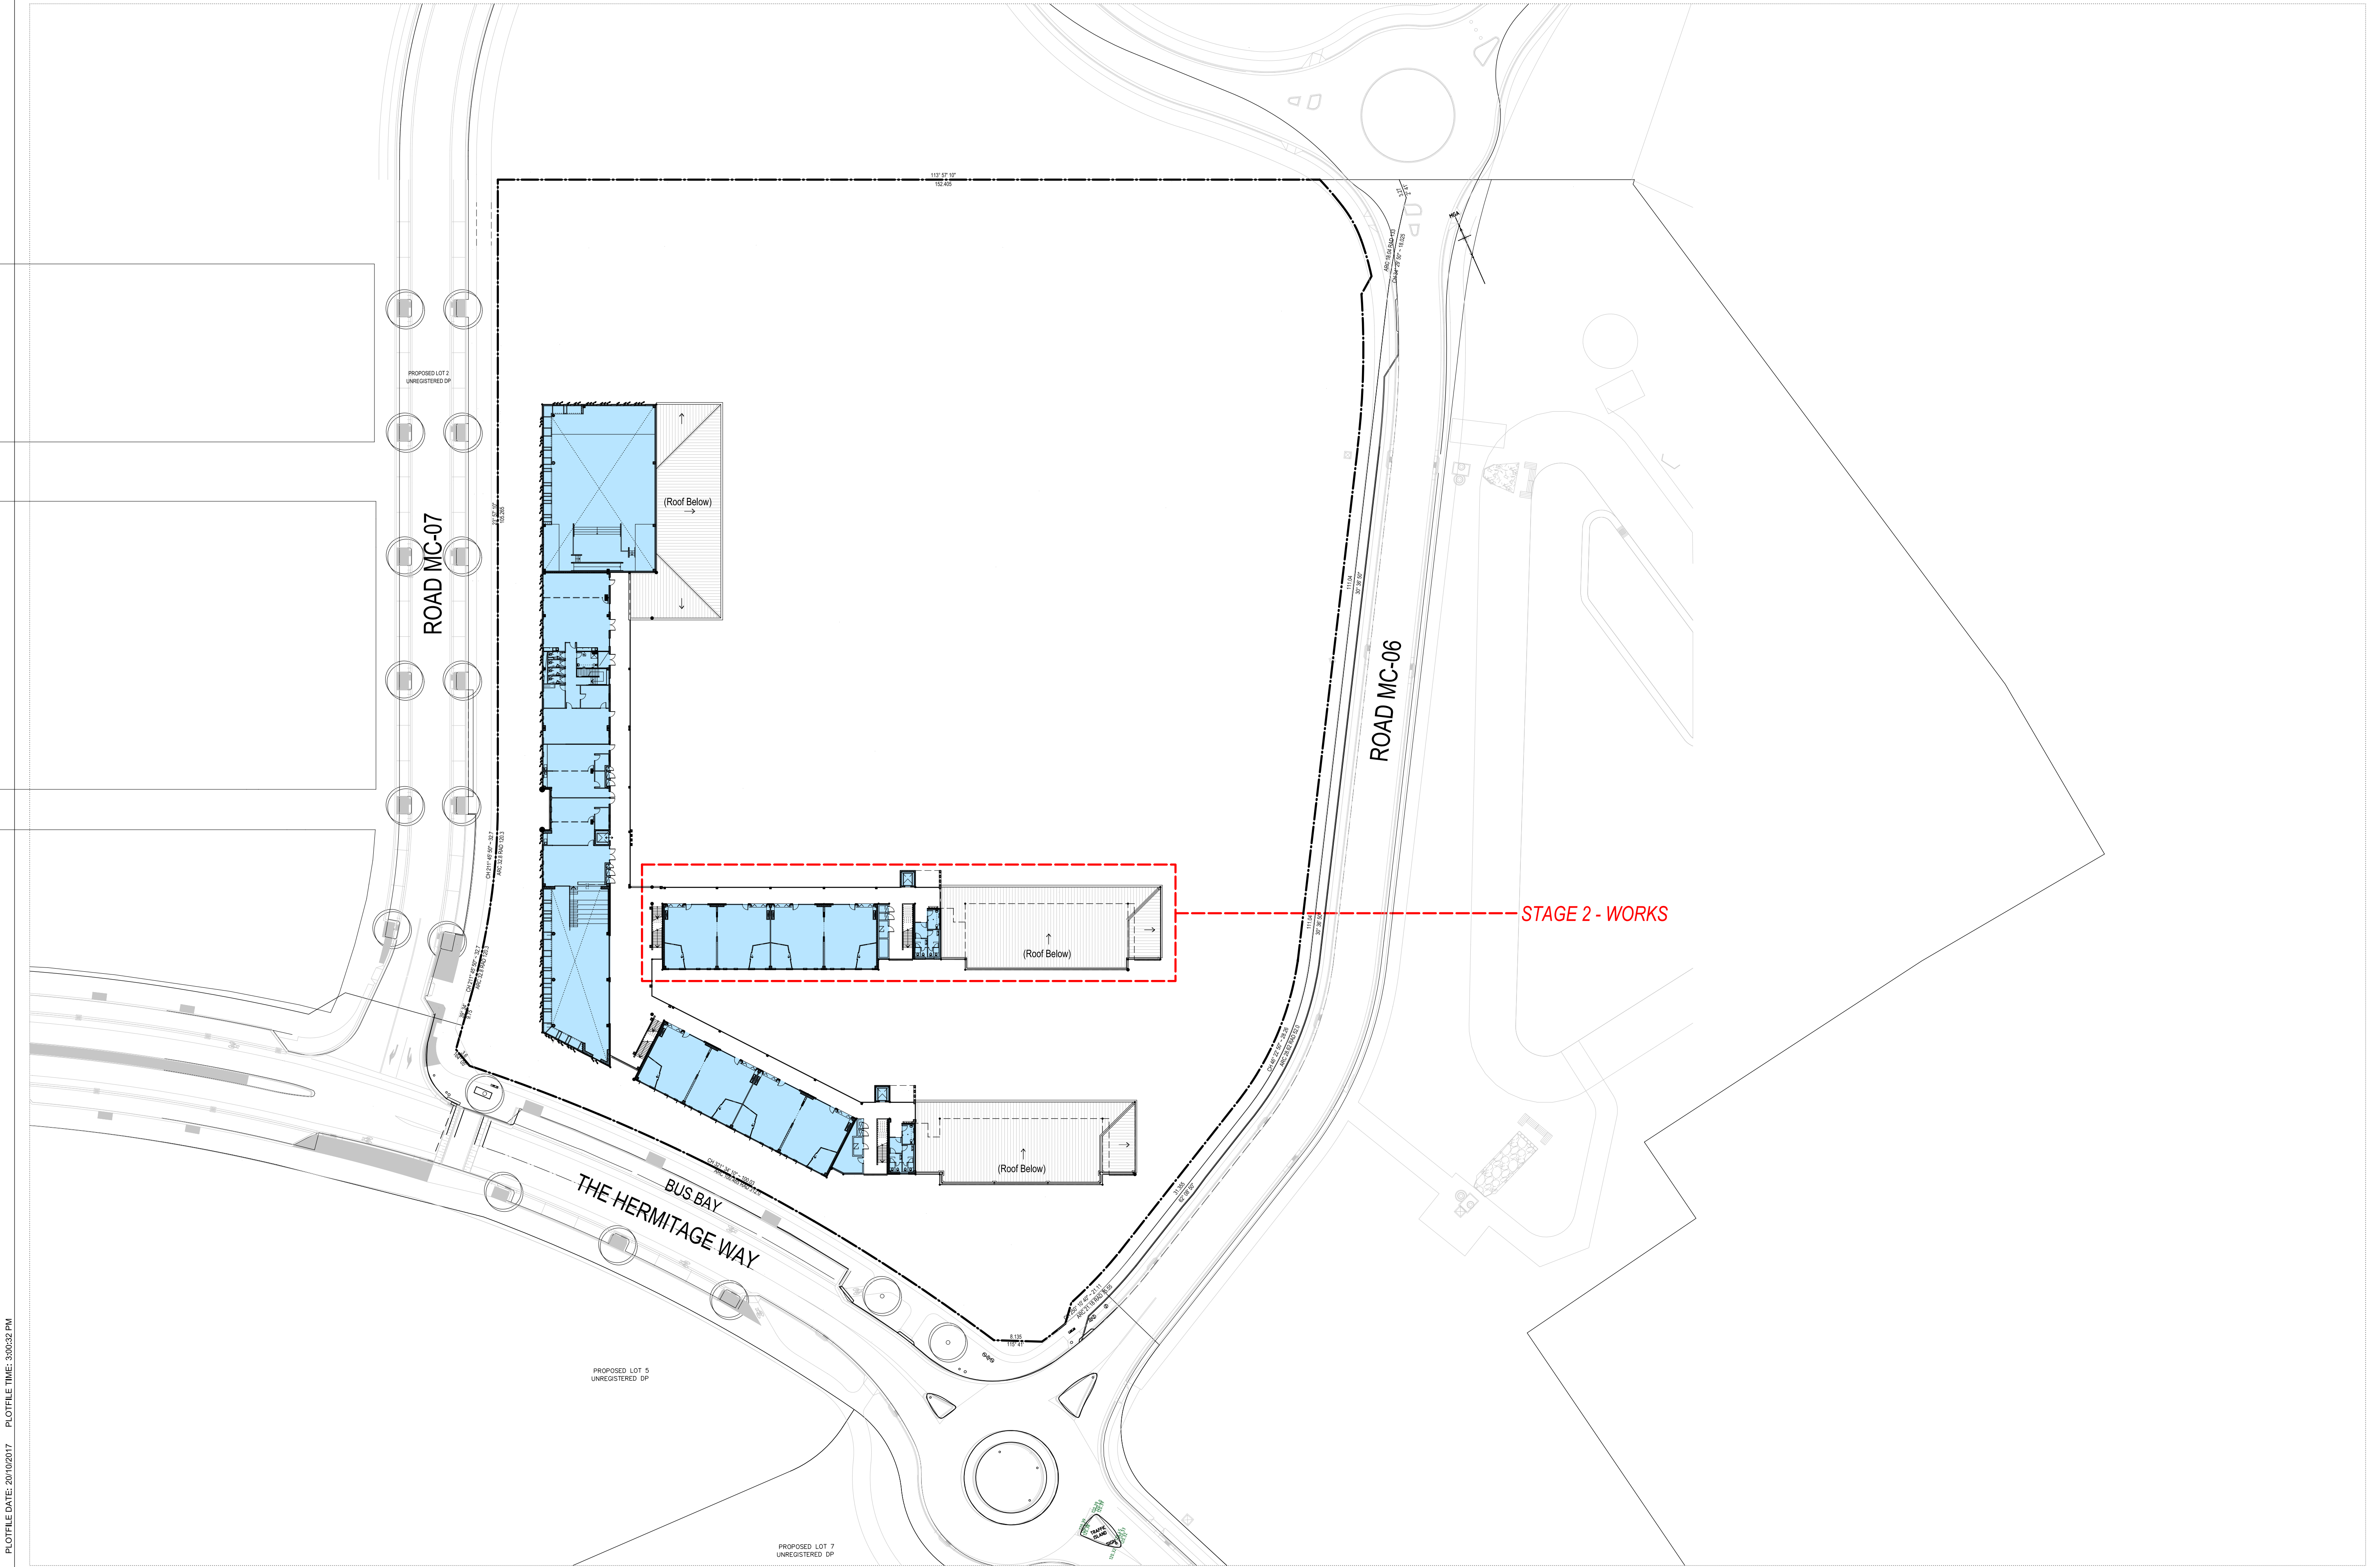

AMENDMENTS		NOTES		PROPOSED LOT 2 UNREGISTERED DP		PROPOSED LOT 5 UNREGISTERED DP		PROPOSED LOT 7 UNREGISTERED DP		STAGE 2 - WORKS	
REV	BY	DATE	DESCRIPTION	WORK TO FIXED DIMENSIONS, DO NOT SCALE FROM DRAWING. ANY DIMENSION DISCREPANCIES TO BE CLARIFIED WITH ARCHITECT.		CONTRACTOR TO VERIFY SITE CONDITIONS PRIOR TO CONSTRUCTION AND REPORT ANY DISCREPANCIES TO ARCHITECT. ALL ASPECTS OF CONSTRUCTION TO COMPLY WITH RELEVANT AUSTRALIAN STANDARDS.		DRAWINGS TO BE READ IN CONJUNCTION WITH THE TOTAL PACKAGE INCLUDING BUT NOT LIMITED TO ANY AUTHORITY CONSENTS AND CONDITIONS, SEA STATEMENTS, SECTION SURVEY, SPECIFICATION, FIGURES & FINISHES SCHEDULE AND TENDER FORMS.			
A	ML	17.08.17	ISSUED FOR SSD APPROVAL	LANDSCAPE ARCHITECT Luma Harbison Pty Ltd T: 02 9555 1147		CIVIL / HYDRAULIC / STRUCTURAL / TRAFFIC Woodhouse Consulting Engineers T: 02 9448 2800		BCA Group DLA Pty Ltd T: 02 9355 3100		PERUMAL PEDAVOLI ARCHITECTS T: +61 2 9291 0000 WEB: www.pp-aj.com.au Nominated Architect: Vince Pedavoli NSW reg No. 5045	
B	ML	25.08.17	SCHEMATIC DESIGN SUBMISSION	PLANNER DPT Planning T: 02 9580 8553		ACQUISITIC Day Design Pty Ltd T: 02 9048 3800		ELECTRICAL / COMMS / SECURITY / ESD J&A Consulting Engineers T: 02 9437 1000		PERUMAL PEDAVOLI ARCHITECTS	
C	ML	05.09.17	SCHEMATIC DESIGN SUBMISSION - RESUBMITTED	SURVEYOR Frankham Engineering Surveys T: 02 9636 2458		ELECTRICAL / COMMS / SECURITY / ESD J&A Consulting Engineers T: 02 9437 1000		FIRE ENGINEER MCO Fire Engineering T: 0423 922 145		GLEDSDWOOD HILLS PUBLIC SCHOOL HERMITAGE WAY GLEDSDWOOD HILLS NSW 2557	
D	ML	20.10.17	RE-ISSUED FOR SSD APPROVAL	DDA du Chateau Chun T: 03 8006 2343						SECOND FLOOR SITE PLAN	
										20 OCTOBER 2017	
										SCALE 1:500 @ A1	
										DRAWING NUMBER 3198	
										DISCIPLINE ARC	
										FRAME SD	
										SERIES NUMBER 01 004	
										REVISION D	

PLOTFILE DATE: 20/10/2017 PLOTFILE TIME: 3:00:41 PM

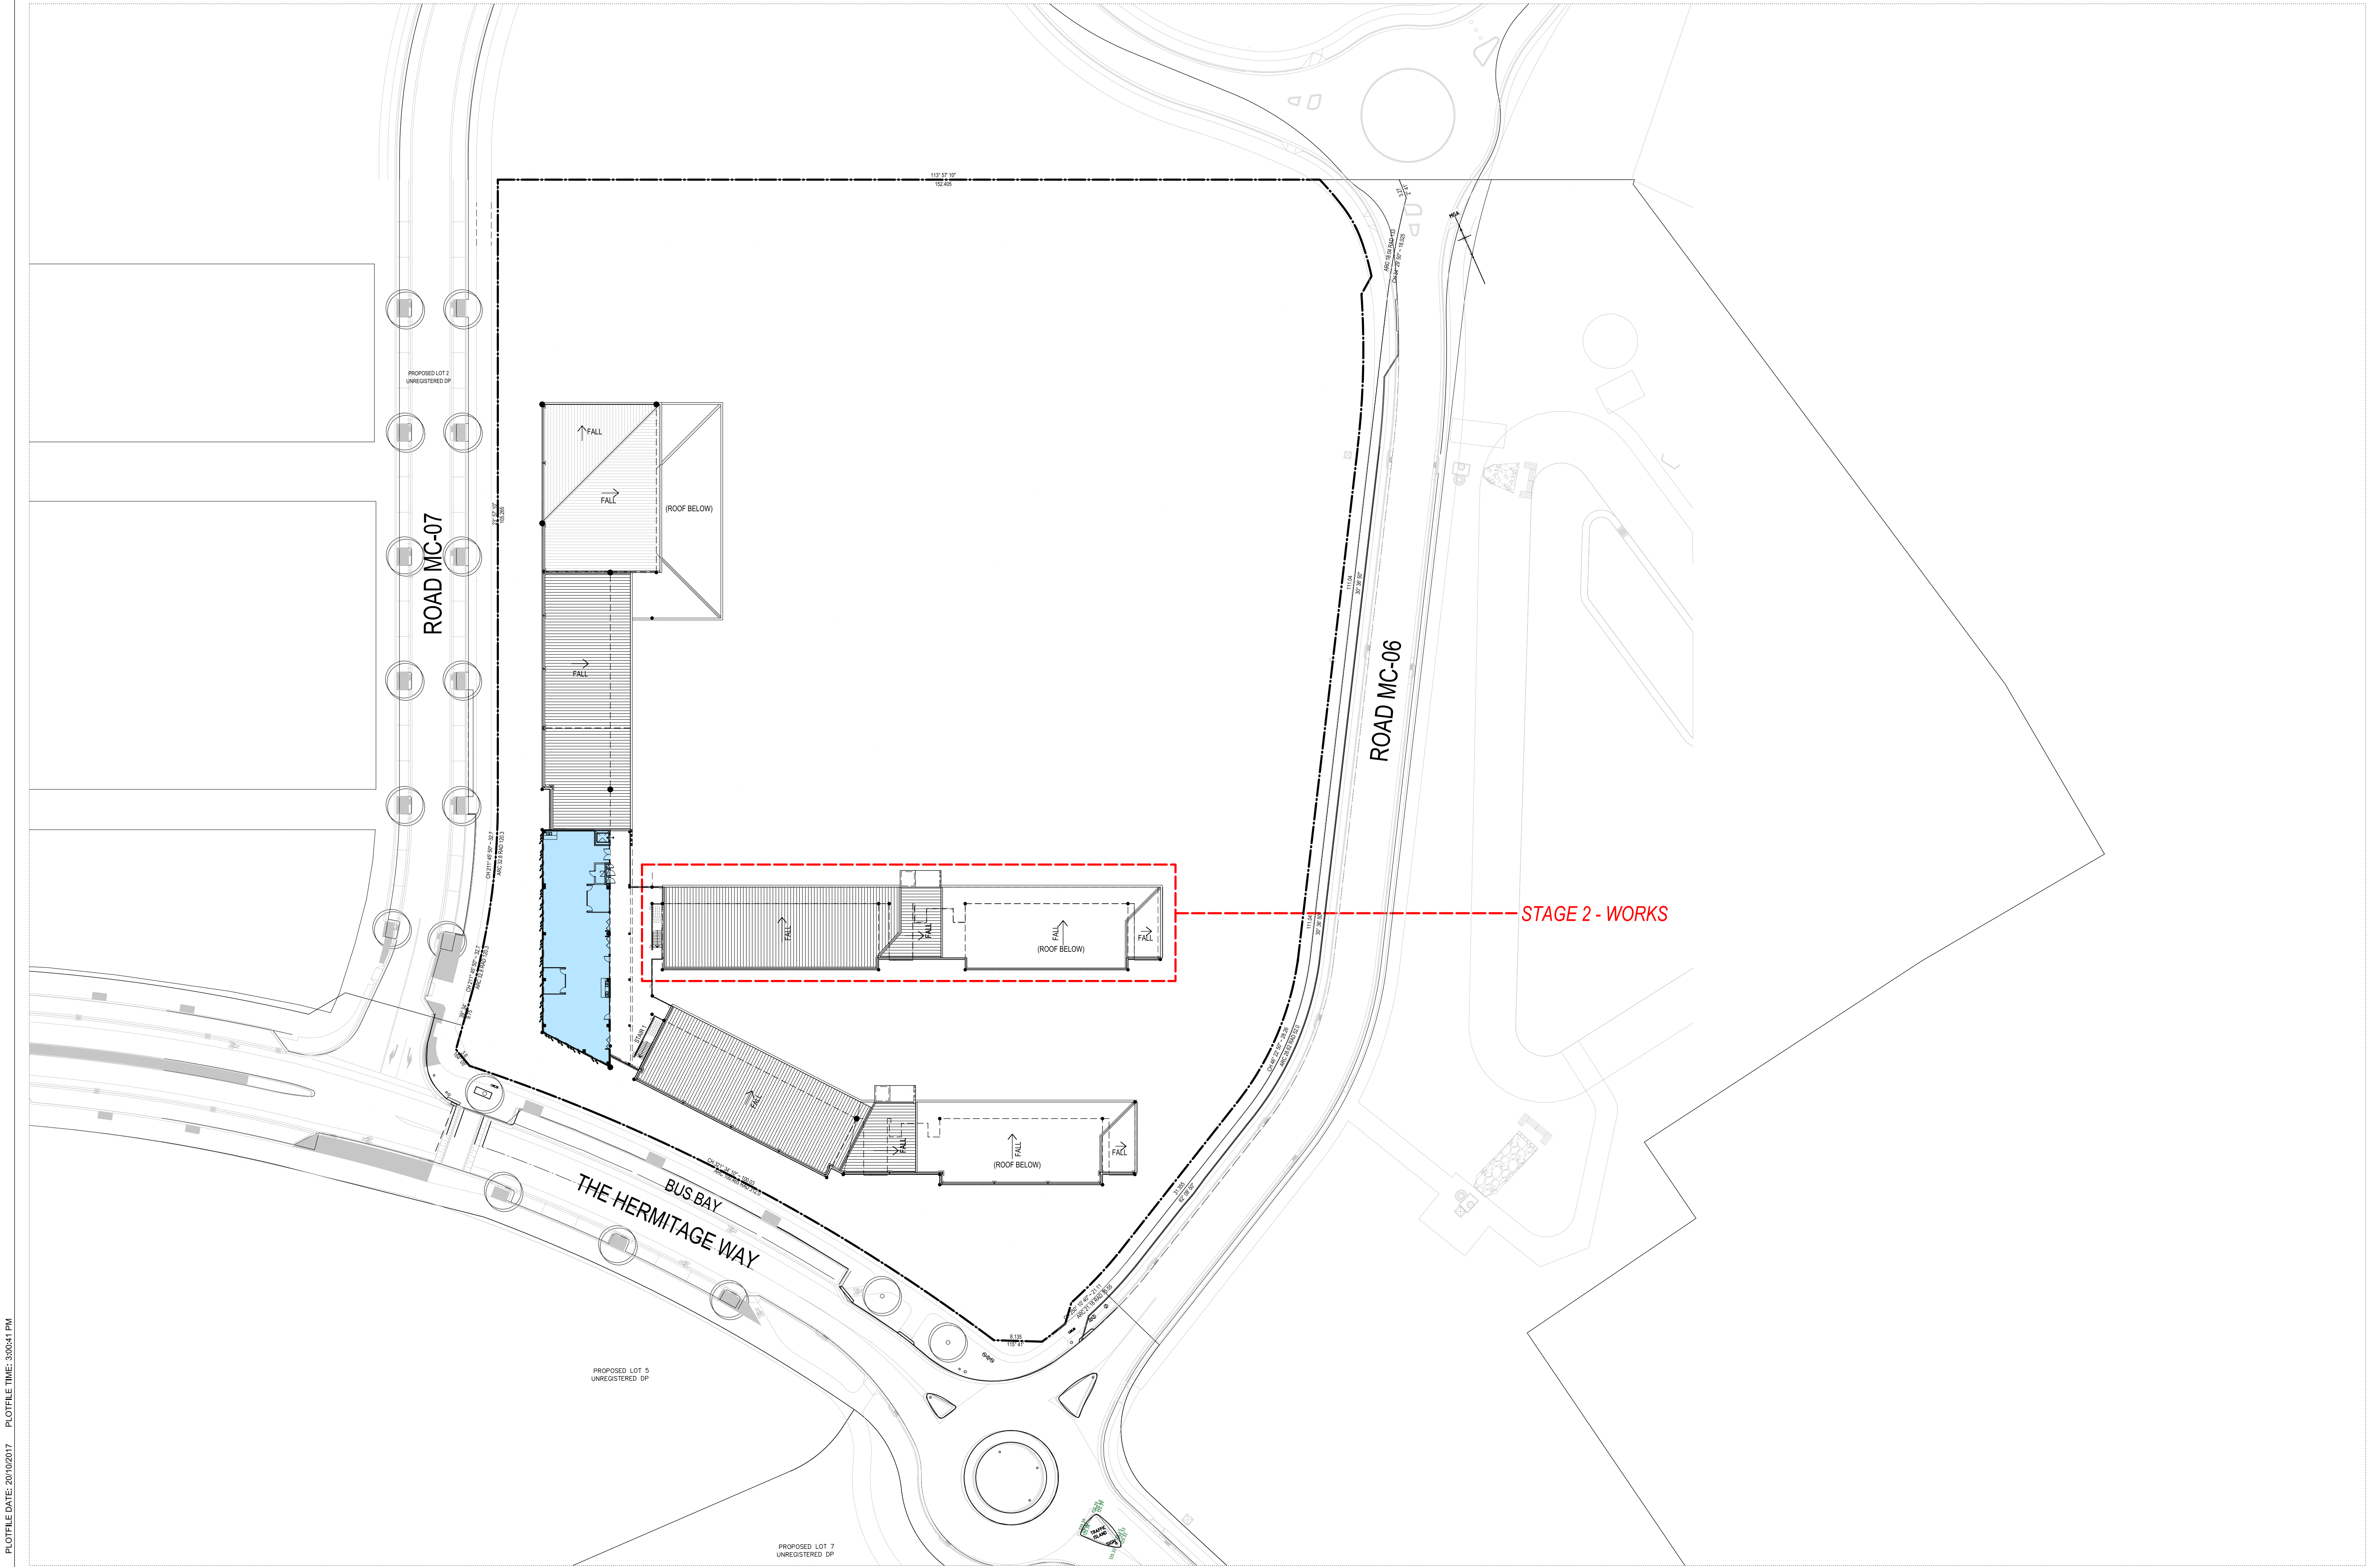

AMENDMENTS		NOTES WORK TO FIXED DIMENSIONS, DO NOT SCALE FROM DRAWING. ANY DIMENSION DISCREPANCIES TO BE CLARIFIED WITH ARCHITECT. CONTRACTOR TO VERIFY SITE CONDITIONS PRIOR TO CONSTRUCTION AND REPORT ANY DISCREPANCIES TO ARCHITECT. SUBJECT TO APPROVAL ALL NECESSARY PERMITS. ALL ASPECTS OF CONSTRUCTION TO COMPLY WITH NSW AND ALL RELEVANT AUSTRALIAN STANDARDS. DRAWING TO BE READ IN CONJUNCTION WITH THE TOTAL PACKAGE INCLUDING BUT NOT LIMITED TO ANY AUTHORITY CONSENTS AND CONDITIONS, SOA STATEMENT, SECTION 100/101/102/103/2663/
-------------------	--	--

NOTE:

WORK TO FIGURED DIMENSIONS, DO NOT SCALE FROM DRAWING. AN
DIMENSION DISCREPANCIES TO BE CLARIFIED WITH ARCHITECT.

CONTRACTOR TO VERIFY SITE CONDITIONS PRIOR TO CONSTRUCTION
AND REPORT ANY DISCREPANCIES TO ARCHITECT.
BUILDER TO ARRANGE ALL NECESSARY INSPECTIONS.

ALL ASPECTS OF CONSTRUCTION TO COMPLY WITH BCA AND ALL
RELEVANT AUSTRALIAN STANDARDS.

DRAWINGS TO BE READ IN CONJUNCTION WITH THE TOTAL PACKAGE
INCLUDING BUT NOT LIMITED TO ANY AUTHORITY CONSENTS AND
CONDITIONS, BCA STATEMENT, SECTION J, SURVEY, SPECIFICATION,
FITTINGS & FINISHES SCHEDULE AND TENDER FORMS.

77	
78	
79	
80	
81	
82	
83	
84	
85	
86	
87	
88	
89	
90	
91	
92	
93	
94	
95	
96	
97	
98	
99	
100	

GEO/TECHNICAL + ENVIRONMENTAL J.R. Geotechnical T: 02 9888 5000	CIVIL/HYDRAULIC/STRUCTURAL/TRAFFIC Woodcocks Consulting Engineers T: 02 9448 2800	BCA Group Design Pty Ltd T: 02 9505 5161
LANDSCAPE ARCHITECT Lorna Harrison Pty Ltd T: 02 9555 1147	PLANNER DFF Planning T: 02 9690 9933	ACOUSTIC Day Design Pty Ltd T: 02 9646 3800
	SURVEYOR Platinum Engineering Surveys T: 02 9636 3248	ELECTRICAL/COMMS/ SECURITY/ ESO/ LIFT/MECHANICAL JMA Consulting Engineers T: 02 9437 1000
	SDA dr Chau Chuan T: 02 8006 2343	FIRE ENGINEER MCD Fire Engineering T: 0423 922 745



PERUMAL PEDAVOLI ARCHITECTS
T: +61 2 9291 0000
WEB: www.pp-a.com.au
Nominated Architect:
Vince Pedavoli NSW reg No. 5045

PERUMAL
PEDAVOLI

ARCHITECTS

**GLEDSWOOD HILLS
PUBLIC SCHOOL**
HERMITAGE WAY
GLEDSWOOD HILLS NSW 2557

ROOF PLAN



SCALE 1:500 @ A

20 OCTOBER 2017

DRAWING NUMBER		PROJECT		DISCIPLINE	PHASE	SERIES NUMBER	REVISION
3198		ARC		SD	01	006	D