



PLOT FILE DATE: 20/10/2017 PLOT FILE TIME: 3:20:17 PM

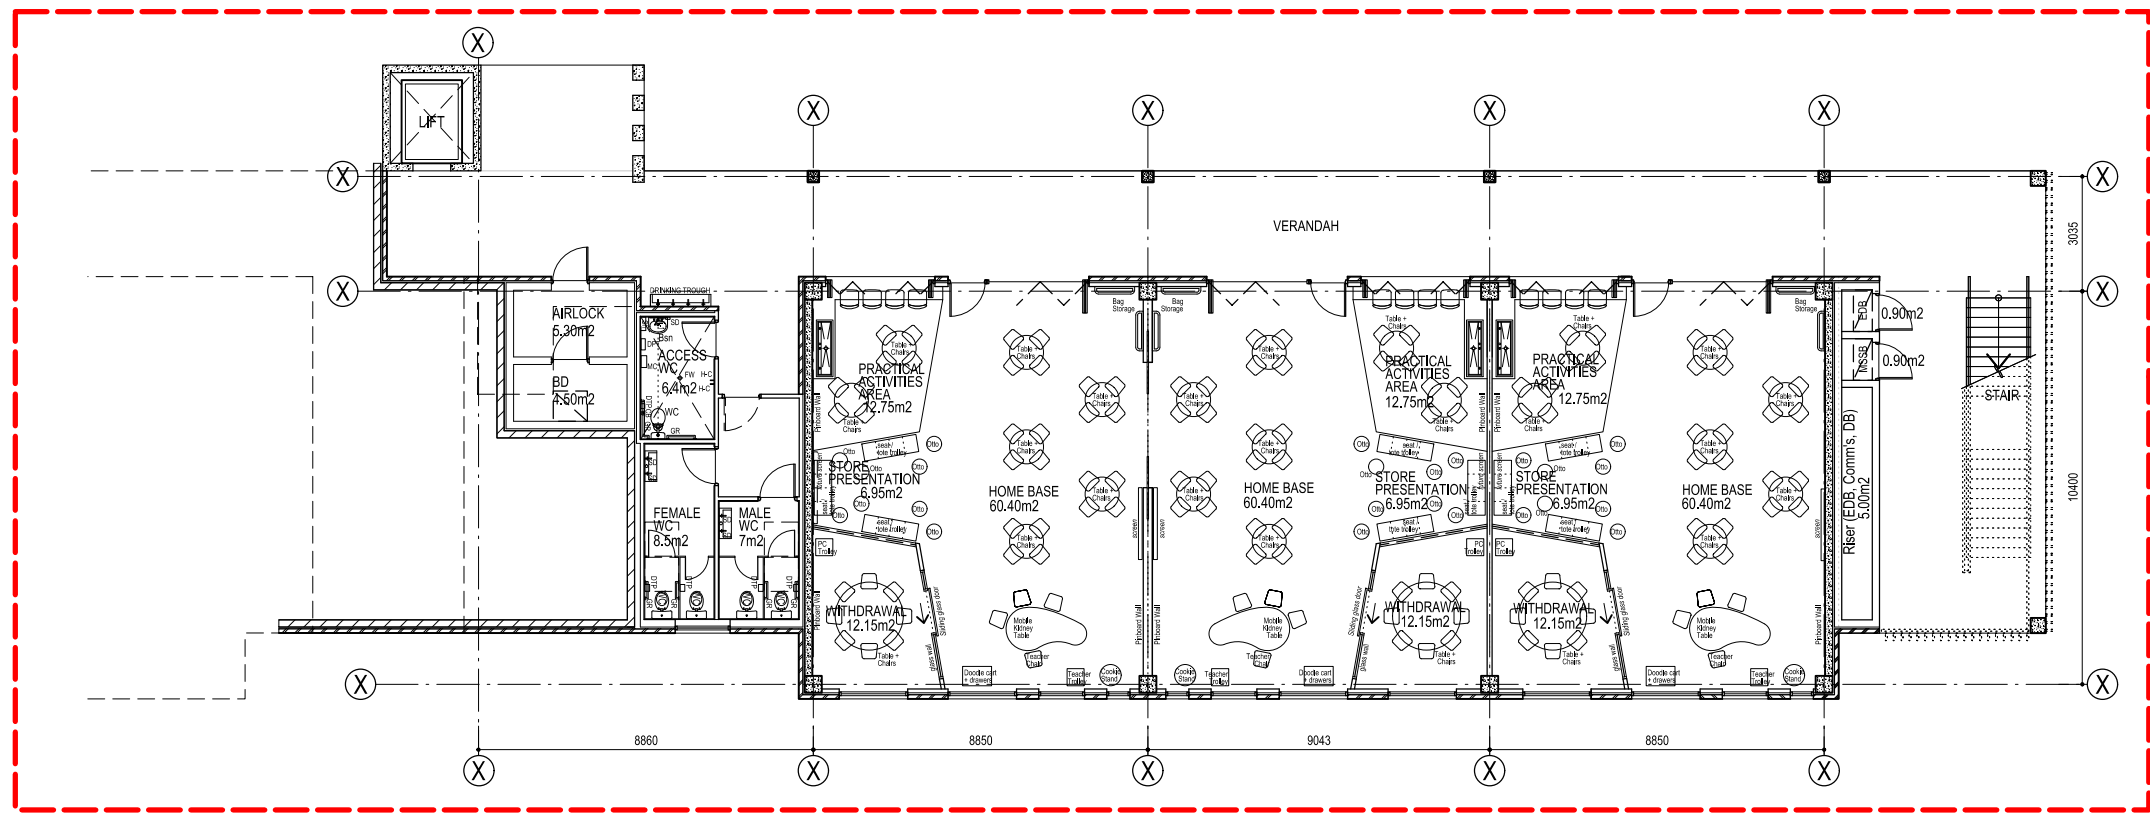

STAGE 2 - WORKS

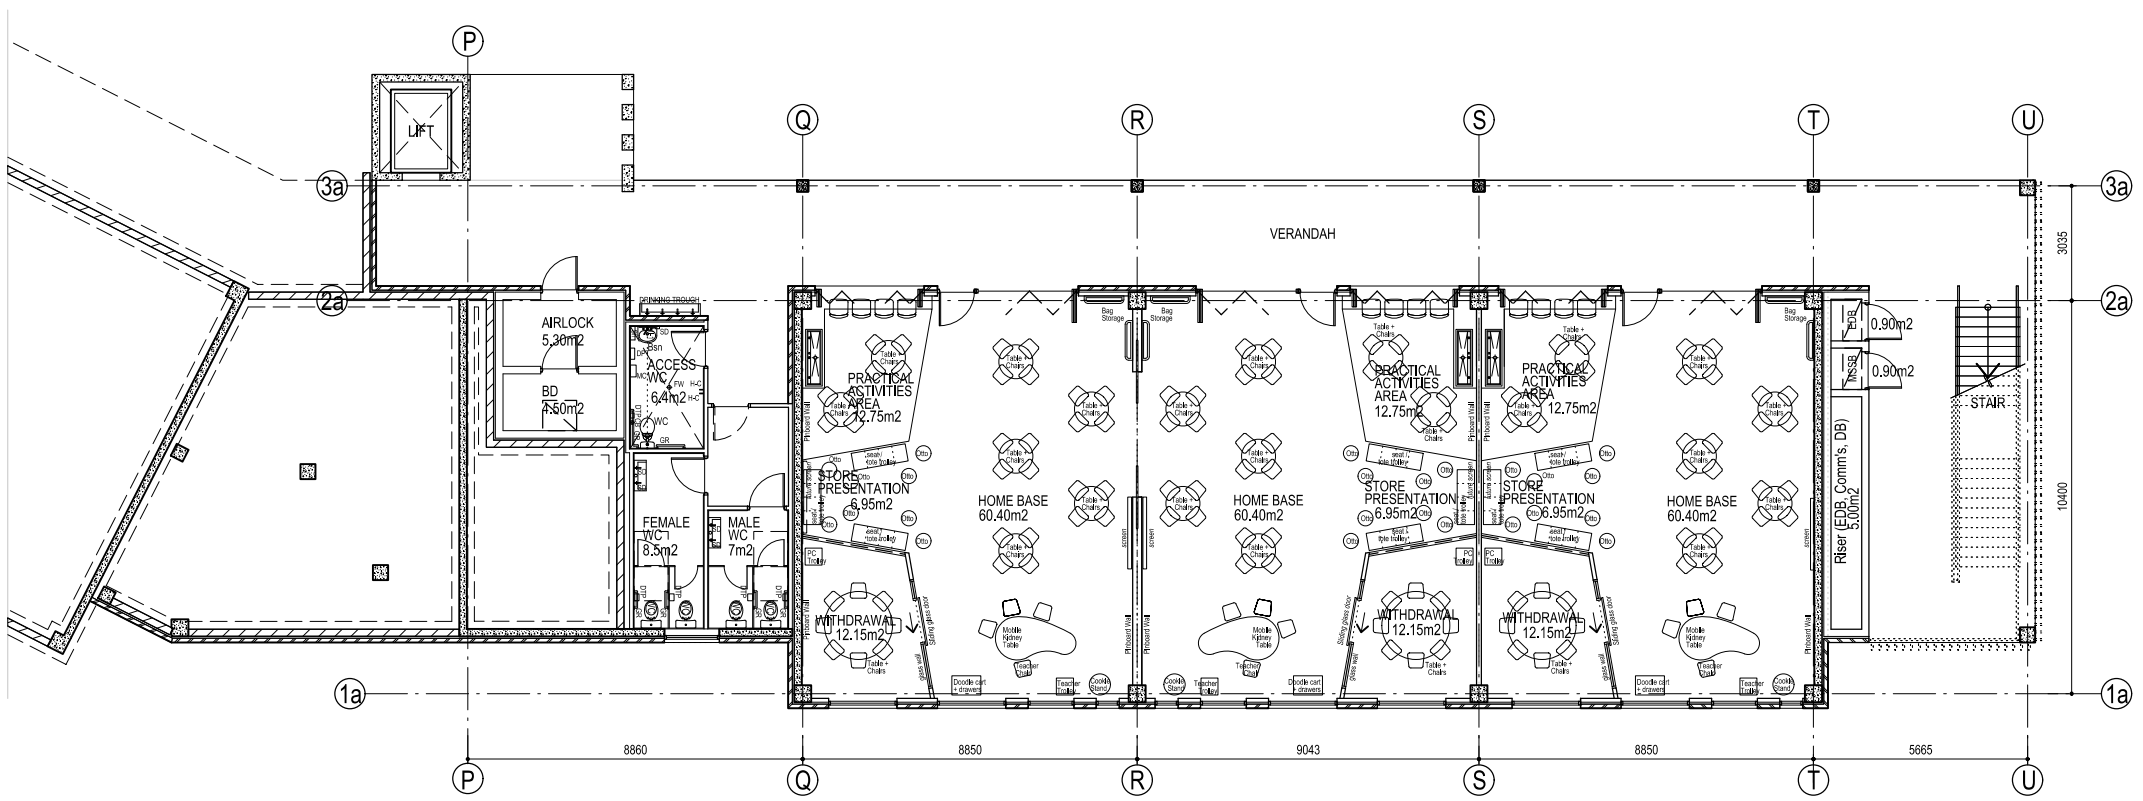

AMENDMENTS		
REV	BY	DATE
A	ML	17.08.17
B	ML	25.08.17
C	ML	05.09.17
D	ML	20.10.17

DESCRIPTION
ISSUED FOR SSD APPROVAL
SCHEMATIC DESIGN SUBMISSION
SCHEMATIC DESIGN SUBMISSION - RESUBMITTED
RE-ISSUED FOR SSD APPROVAL

NOTE:
WORK TO BE DONE: DIMENSIONS, DO NOT SCALE FROM DRAWING. ANY DIMENSION DISCREPANCIES TO BE CLARIFIED WITH ARCHITECT.
CONTRACTOR TO VERIFY SITE CONDITIONS PRIOR TO CONSTRUCTION AND REPORT ANY DISCREPANCIES TO ARCHITECT.
RELEVANT TO ARRANGE ALL NECESSARY PERMITS.
ALL ASPECTS OF CONSTRUCTION TO COMPLY WITH BCA AND ALL RELEVANT AUSTRALIAN STANDARDS.
DRAWING TO BE USED IN CONSTRUCTION WITH THE TOTAL PACKAGE INCLUDING BUT NOT LIMITED TO ANY AUTHORITY CONSENT AND CONDITIONAL STATEMENT, SECTION, LIFTWAY SPECIFICATION, FIXTURES & FINISHES SCHEDULE AND TENDER FORMS.


GEOTECHNICAL + ENVIRONMENTAL JK Geotechnics T: 02 8888 5000	CIVIL / HYDRAULIC / STRUCTURAL / TRAFFIC Woodcocks Consulting Engineers T: 02 8448 2800	BCA Group DLA Pty Ltd T: 02 9355 3160
LANDSCAPE ARCHITECT Lorna Harrison Pty Ltd T: 02 9555 1147	PLANNER DPT Planning T: 02 9980 8533	ACOUSTIC Day Design Pty Ltd T: 02 9046 3500
SURVEYOR Frankham Engineering Surveys T: 02 9636 3249	ELECTRICAL / COMMS / SECURITY / ESD JMA Consulting Engineers T: 02 9437 1000	FIRE ENGINEER MCD Fire Engineering T: 0423 922 745
DDA du Chateau Group T: 02 8006 2343		



PERUMAL PEDAVOLI ARCHITECTS T: +61 2 9291 0000 WEB: www.pp4.com.au Nominated Architect Vince Pedavoli NSW reg No. 5045
--



GLEDSDWOOD HILLS PUBLIC SCHOOL HERMITAGE WAY GLEDSDWOOD HILLS NSW 2557 LOWER GROUND FLOOR SITE PLAN
--

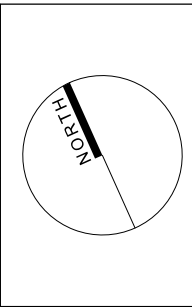

				SCALE 1:200 @ A1
20 OCTOBER 2017				
DRAWING NUMBER				REVISION
PROJECT	DISCIPLINE	PHASE	SERIES NUMBER	
3198	ARC	SD	01 101	D

CONTINUATION LINE

CONTINUATION LINE

STAGE 2 - WORKS

AMENDMENTS	
REV	DATE
A	17.08.17
B	25.08.17
C	05.09.17
D	20.10.17
DESCRIPTION	
ISSUED FOR SSD APPROVAL	
SCHEMATIC DESIGN SUBMISSION	
SCHEMATIC DESIGN SUBMISSION - RESUBMITTED	
RE-ISSUED FOR SSD APPROVAL	

NOTE:
WORK TO BE DONE IN CONJUNCTION WITH THE TOTAL PACKAGE INCLUDING BUT NOT LIMITED TO ANY AUTHORITY CONSENTS AND CONDITIONS FOR STATEMENT, DESIGN, SPECIFICATION, FEATURES & FINISHES SCHEDULE AND TENDER FORMS.

GEOTECHNICAL + ENVIRONMENTAL
JK Geotechnics
T: 02 8888 5000

LANDSCAPE ARCHITECT
Lorna Harrison Pty Ltd
T: 02 9555 1147

PLANNER
DPT Planning
T: 02 9980 8533

SURVEYOR
Frankham Engineering Surveys
T: 02 9636 2048

DCA
du Chateau Druin
T: 02 9006 2343

BCA
Group DLA Pty Ltd
T: 02 9555 3160

ACOUSTIC
Day Design Pty Ltd
T: 02 9046 3500

ELECTRICAL/COMMS/SECURITY/ESD
JMA Consulting Engineers
T: 02 9437 1000

FIRE ENGINEER
MCD Fire Engineering
T: 9423 922 745




Education

PERUMAL PEDAVOLI ARCHITECTS
T: +61 2 9291 0000
WEB: www.pp4.com.au
Nontraditional Architect
Vince Pedavoli NSW reg No. 5045

PERUMAL PEDAVOLI
ARCHITECTS

GLEDSDOOD HILLS
PUBLIC SCHOOL
HERMITAGE WAY
GLEDSDOOD HILLS NSW 2557

FIRST FLOOR
SITE PLAN

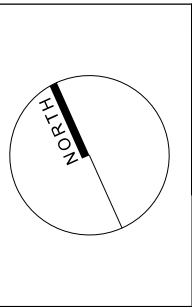

20 OCTOBER 2017		SCALE 1:200 @ A1	
PROJECT	DISCIPLINE	PHASE	REVISION
3198	ARC	SD	01_103
		D	