


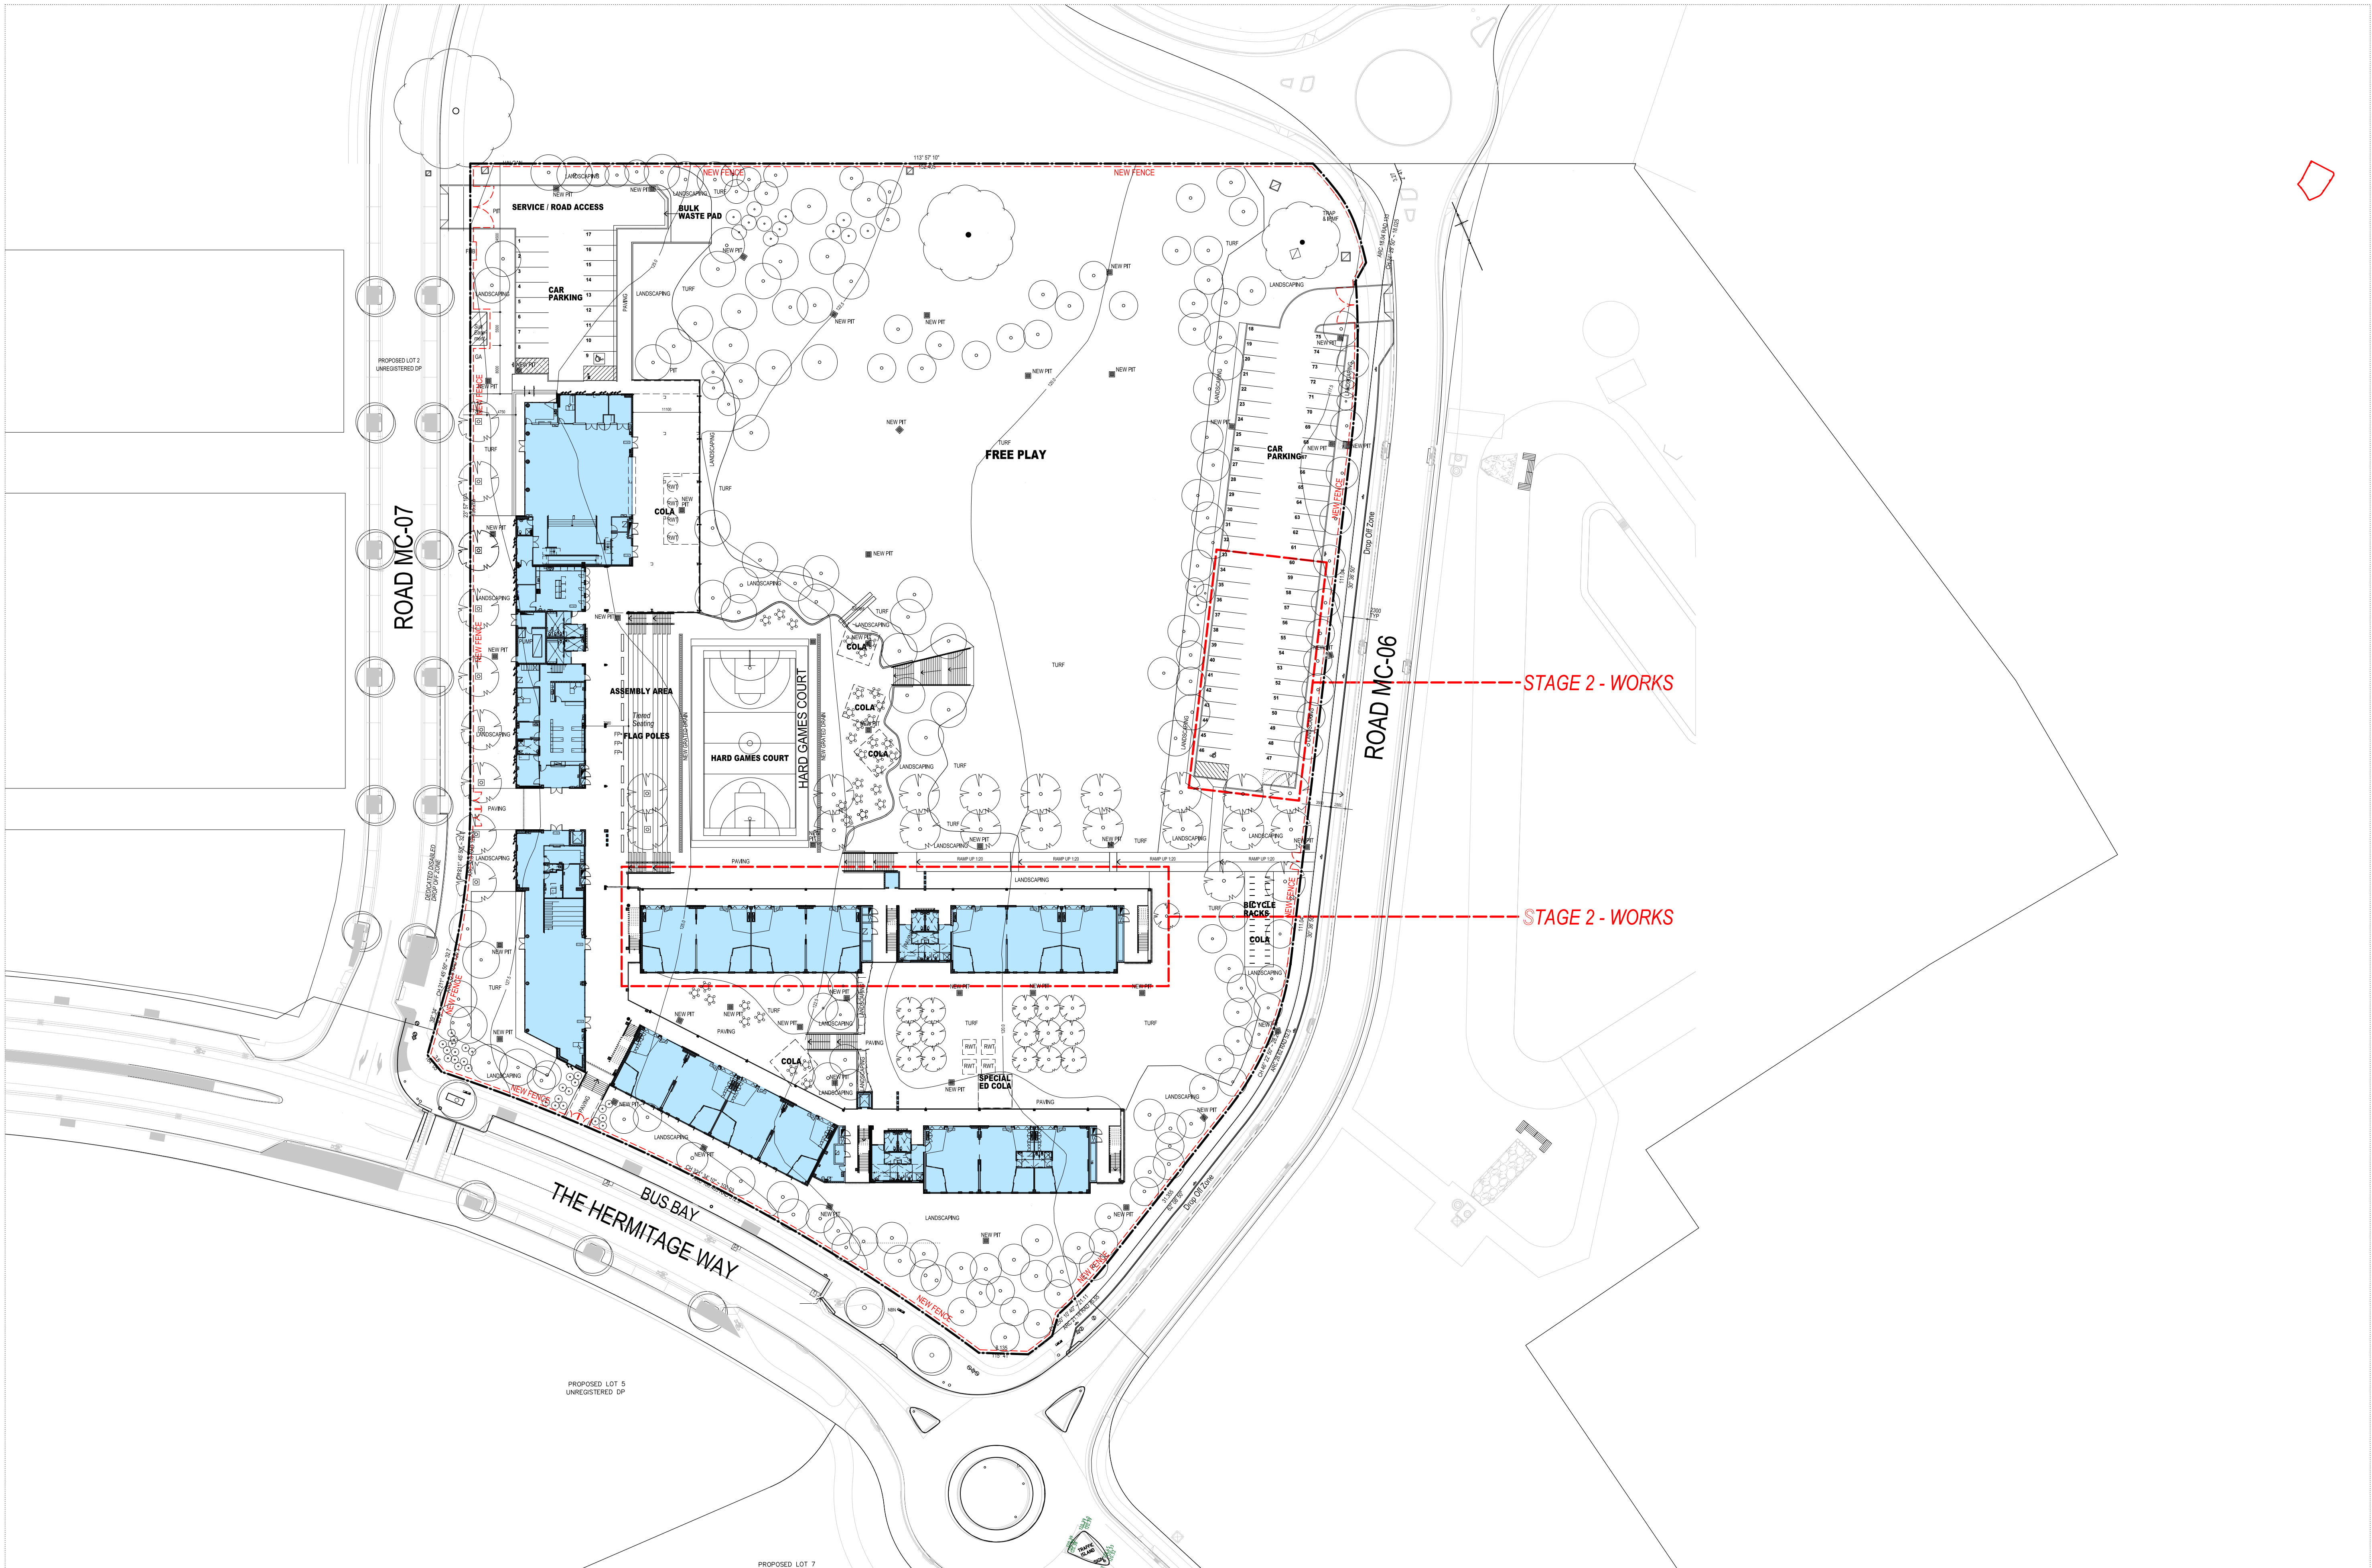

AMENDMENTS		
REV	BY	DATE
A	ML	17.08.17
B	ML	25.08.17
C	ML	05.09.17
D	ML	20.10.17
E	ML	20.05.18
DESCRIPTION		
ISSUED FOR SSD APPROVAL		
SCHEMATIC DESIGN SUBMISSION		
SCHEMATIC DESIGN SUBMISSION - RESUBMITTED		
RE-ISSUED FOR SSD APPROVAL		
RE-ISSUED FOR SSD APPROVAL		

NOTE:
WORK TO FIXED DIMENSIONS, DO NOT SCALE FROM DRAWING. ANY DIMENSION DISCREPANCIES TO BE CLARIFIED WITH ARCHITECT.
CONTRACTOR TO VERIFY SITE CONDITIONS PRIOR TO CONSTRUCTION AND REPORT ANY DISCREPANCIES TO ARCHITECT.
ALL ASPECTS OF CONSTRUCTION TO COMPLY WITH NSW AND ALL RELEVANT AUSTRALIAN STANDARDS.
DRAWINGS TO BE READ IN CONJUNCTION WITH THE TOTAL PACKAGE INCLUDING BUT NOT LIMITED TO ANY AUTHORITY CONSENTS AND CONDITIONS, ALL EXISTING, SECTION, SURVEY, SPECIFICATION, FIGURES & FINISHES SCHEDULE AND TENDER FORMS.

GEO/TECHNICAL + ENVIRONMENTAL	
JK Geotechnics	
T: 02 8888 5000	
LANDSCAPE ARCHITECT	
Lynn Hartley Pty Ltd	
T: 02 9555 1147	
SURVEYOR	
Frankham Engineering Surveys	
T: 02 9606 2406	
DDA	
du Chateau Chun	
T: 03 8006 2343	
CIVIL/HYDRAULIC/STRUCTURAL/TRAFFIC	
Woodroffe Consulting Engineers	
T: 02 8448 2800	
PLANNER	
DPT Planning	
T: 02 9560 8553	
ELECTRICAL/COMMS/SECURITY/ESD	
J&K Consulting Engineers	
T: 02 9437 1000	
FIRE ENGINEER	
MCO Fire Engineering	
T: 0423 922 145	
BCA	
Group DLA Pty Ltd	
T: +61 2 9291 0000	
WEB: www.gp-d.com.au	
Nominated Architect:	
Vince Pedavoli NSW reg No. 5045	

PERUMAL PEDAVOLI ARCHITECTS	
T: +61 2 9291 0000	
WEB: www.gp-d.com.au	
Nominated Architect:	
Vince Pedavoli NSW reg No. 5045	



PERUMAL PEDAVOLI ARCHITECTS	
T: +61 2 9291 0000	
WEB: www.gp-d.com.au	
Nominated Architect:	
Vince Pedavoli NSW reg No. 5045	

GLEDSDOOD HILLS PUBLIC SCHOOL	
HERMITAGE WAY	
GLEDSDOOD HILLS NSW 2557	
FIRST FLOOR SITE PLAN	

20 MAY 2017	
DRAWING NUMBER	
3198	
DESCRIPTION	
ARC	
FRAME	
SD	
SERIES NUMBER	
01_003	
REVISION	
E	

SCALE 1:500 @ A1