


SOUTH STREET - "FOLDED" ELEVATION A
SCALE 1:200



WEST STREET ELEVATION B
SCALE 1:200

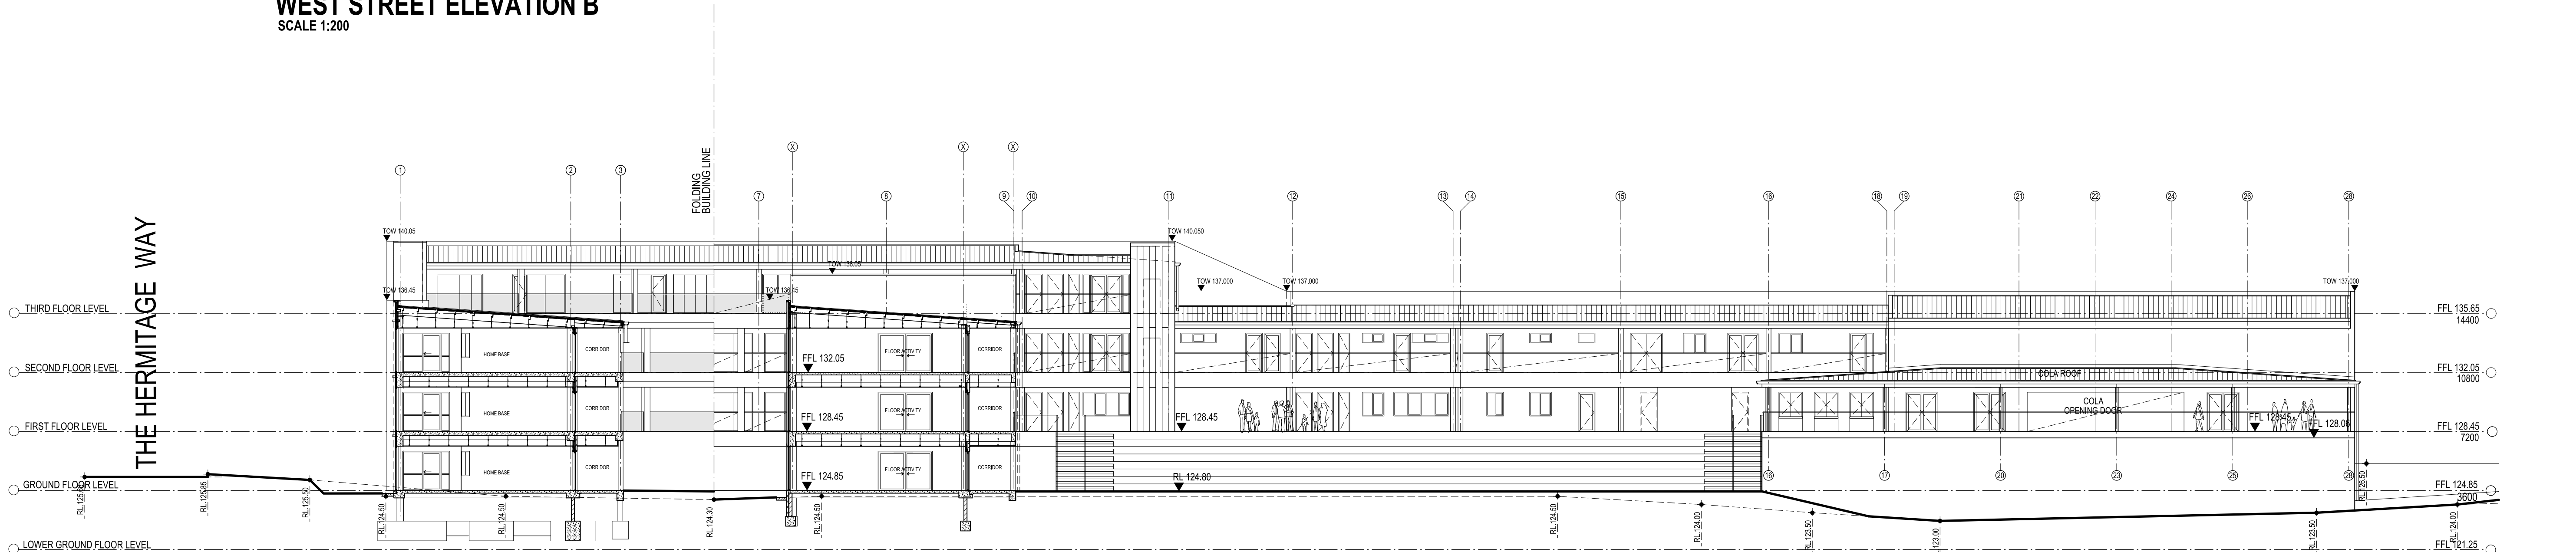

EAST ELEVATION / SECTION C
SCALE 1:200

PLOT FILE DATE: 6/06/2018 PLOT FILE TIME: 12:53:34 PM

REV	BY	DATE	DESCRIPTION
A	ML	17.08.17	ISSUED FOR SSD APPROVAL
B	ML	25.08.17	SCHEMATIC DESIGN SUBMISSION
C	ML	05.09.17	SCHEMATIC DESIGN SUBMISSION - RESUBMITTED
D	ML	20.10.17	RE-ISSUED FOR SSD APPROVAL
E	ML	20.05.18	RE-ISSUED FOR SSD APPROVAL

NOTE:
HOW TO FOLDED DIMENSIONS: DO NOT SCALE FROM DRAWING. ANY DIMENSION DISCREPANCIES TO BE CLARIFIED WITH ARCHITECT.
CONTRACTOR TO VERIFY SITE CONDITIONS PRIOR TO CONSTRUCTION AND REPORT ANY DISCREPANCIES TO ARCHITECT.
ALL ASPECTS OF CONSTRUCTION TO COMPLY WITH BCA AND ALL RELEVANT AUSTRALIAN STANDARDS.
DRAWING TO BE USED IN CONJUNCTION WITH THE TOTAL PACKAGE INCLUDING BUT NOT LIMITED TO ANY AUTHORITY CONSENTS AND CONDITIONS OF ANY STATEMENT, SECTION, SURVEY SPECIFICATION, FEATURES & FINISHES SCHEDULE AND TENDER FORMS.

GEOTECHNICAL + ENVIRONMENTAL
JK Geotechnics
T: 02 8888 5000
LANDSCAPE ARCHITECT
Lorin Harrison Pty Ltd
T: 02 9555 1147
PLANNER
BPT Planning
T: 02 9960 8553
SURVEYOR
Fraser Engineering Surveys
T: 02 9636 3249
DIA
du Chateau Chun
T: 02 9006 2343

CIVIL / HYDRAULIC / STRUCTURAL / TRAFFIC
Woodcocks Consulting Engineers
T: 02 8448 2800
ACQUISITION
JPM Consulting Engineers
T: 02 9437 1000
ELECTRICAL / COMM / SECURITY / ESD
MCD Fire Engineering
T: 0423 922 745

BCA
Group DLA Pty Ltd
T: 02 9555 3160
WEB: www.ppl-d.com.au
Normalised Architect:
Vince Pedavoli NSW reg No. 5045

PERUMAL PEDAVOLI ARCHITECTS
T: +61 2 9291 0000
WEB: www.ppl-d.com.au
Normalised Architect:
Vince Pedavoli NSW reg No. 5045

PERUMAL PEDAVOLI
ARCHITECTS

GLDSDWOOD HILLS
PUBLIC SCHOOL
HERMITAGE WAY
GLDSDWOOD HILLS NSW 2557
ELEVATIONS & SECTIONS -
SHEET 1

20 MAY 2017
DRAWING NUMBER: 3198
DISCIPLINE: ARC
PHASE: SD
SHEET NUMBER: 02 001
REVISION: E

SCALE 1:200 @ A1