



NORTH ELEVATION D
SCALE 1:200

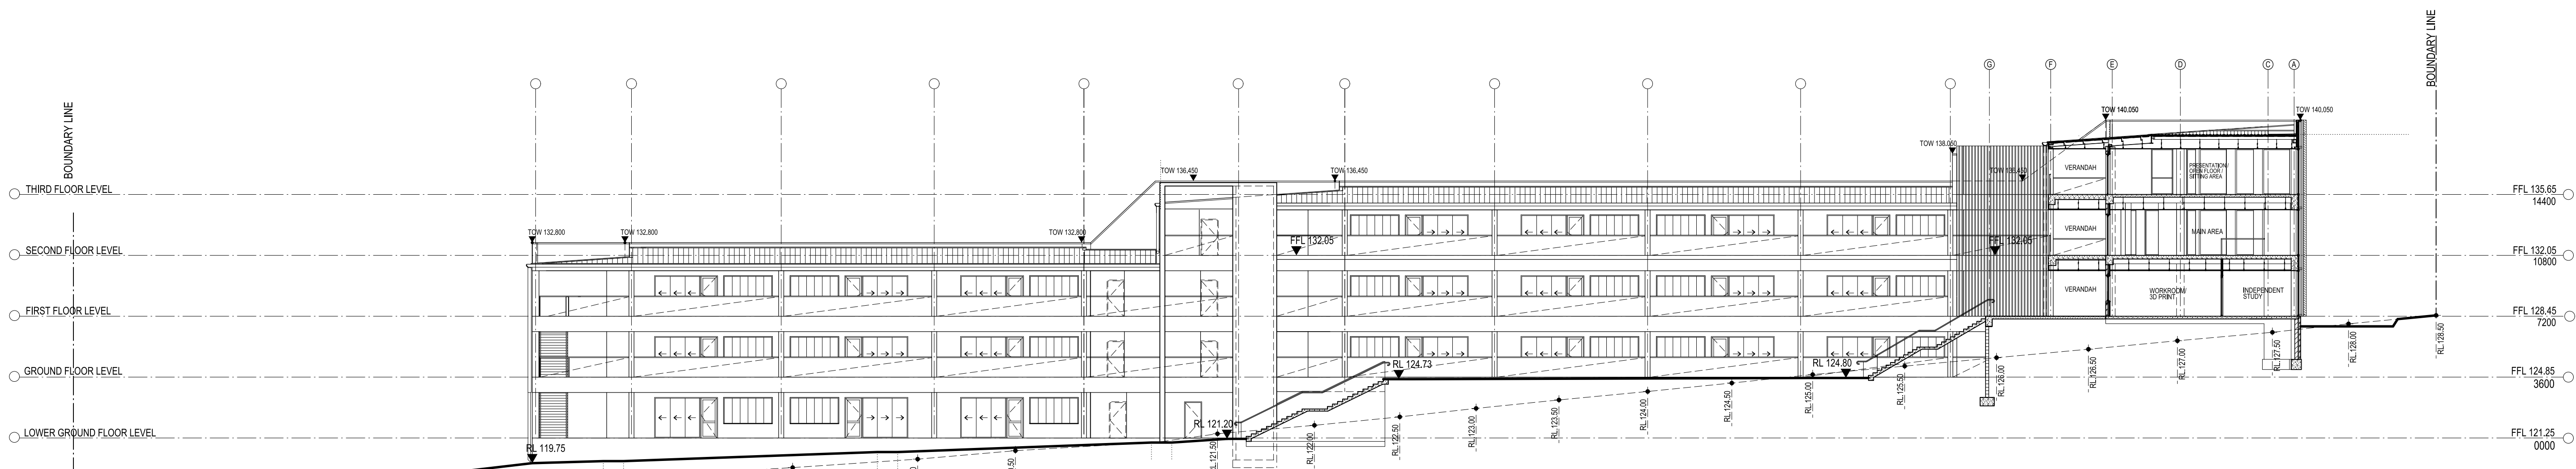

NORTH ELEVATION E
SCALE 1:200

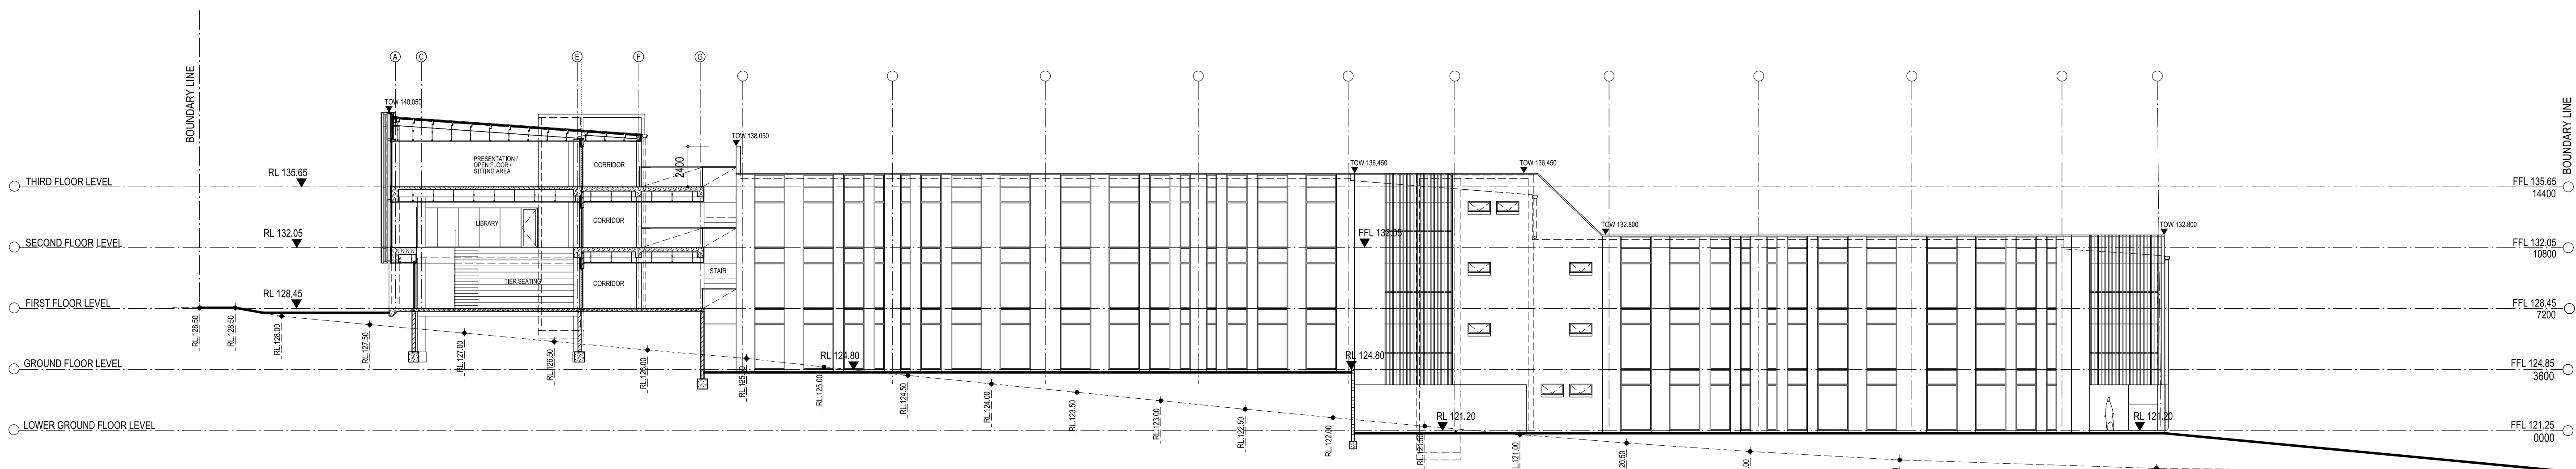

SOUTH ELEVATION F
SCALE 1:200

PLOT FILE DATE: 6/06/2018 PLOT FILE TIME: 12:01:00 PM

AMENDMENTS	
REV	DESCRIPTION
A	ISSUED FOR SSD APPROVAL
B	SCHEMATIC DESIGN SUBMISSION
C	SCHEMATIC DESIGN SUBMISSION - RESUBMITTED
D	RE-ISSUED FOR SSD APPROVAL
E	RE-ISSUED FOR SSD APPROVAL

NOTE:
HOW TO FOLD DIMENSIONS: DO NOT SCALE FROM DRAWING. ANY DIMENSION DISCREPANCIES TO BE CLARIFIED WITH ARCHITECT.
CONTRACTOR TO VERIFY SITE CONDITIONS PRIOR TO CONSTRUCTION AND REPORT ANY DISCREPANCIES TO ARCHITECT.
ALL ASPECTS OF CONSTRUCTION TO COMPLY WITH ALL RELEVANT AUSTRALIAN STANDARDS.
DRAWING TO BE READ IN CONJUNCTION WITH THE TOTAL PACKAGE INCLUDING BUT NOT LIMITED TO ANY AUTHORITY COMMENTS AND CONDITIONS, ALL EXISTING SURVEY DATA, PRELIMINARY FIGURES & FINISHES SCHEDULE AND TENDER FORMS.

GEOTECHNICAL + ENVIRONMENTAL
JK Geotechnics
T: 02 8888 5000
LANDSCAPE ARCHITECT
Lynn Harrison Pty Ltd
T: 02 9555 1147
SURVEYOR
Frankham Engineering Surveys
T: 02 9636 2456
DOA
du Chateau Chun
T: 03 8006 2343

CIVIL/HYDRAULIC/STRUCTURAL/TRAFFIC
Woodstock Consulting Engineers
T: 02 8448 2800
PLANNER
SPT Planning
T: 02 9980 8553
ELECTRICAL/COMMS/SECURITY/ESV
J&A Consulting Engineers
T: 02 9437 1000
FIRE ENGINEER
MCO Fire Engineering
T: 0423 922 145

BCA
Group DLA Pty Ltd
T: +61 2 9291 0000
WEB: www.gp-d.com.au
Nominated Architect:
Vince Pedavoli NSW reg No. 5045




Education

PERUMAL PEDAVOLI ARCHITECTS
T: +61 2 9291 0000
WEB: www.gp-d.com.au
Nominated Architect:
Vince Pedavoli NSW reg No. 5045

PERUMAL
PEDAVOLI
ARCHITECTS

GLEDSDOOD HILLS
PUBLIC SCHOOL
HERMITAGE WAY
GLEDSDOOD HILLS NSW 2557
ELEVATIONS & SECTIONS -
SHEET 2

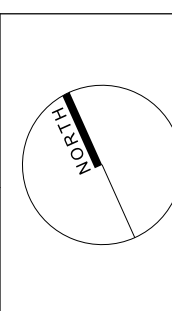

20 MAY 2017					SCALE 1:200 @ A1
DRAWING NUMBER	DESCRIPTION	FRAME	SHEET NUMBER	REVISION	
3198	ARC	SD	02_002	E	