


PLOTTED DATE: 29/03/2017 PLOT TIME: 5:08:49 PM

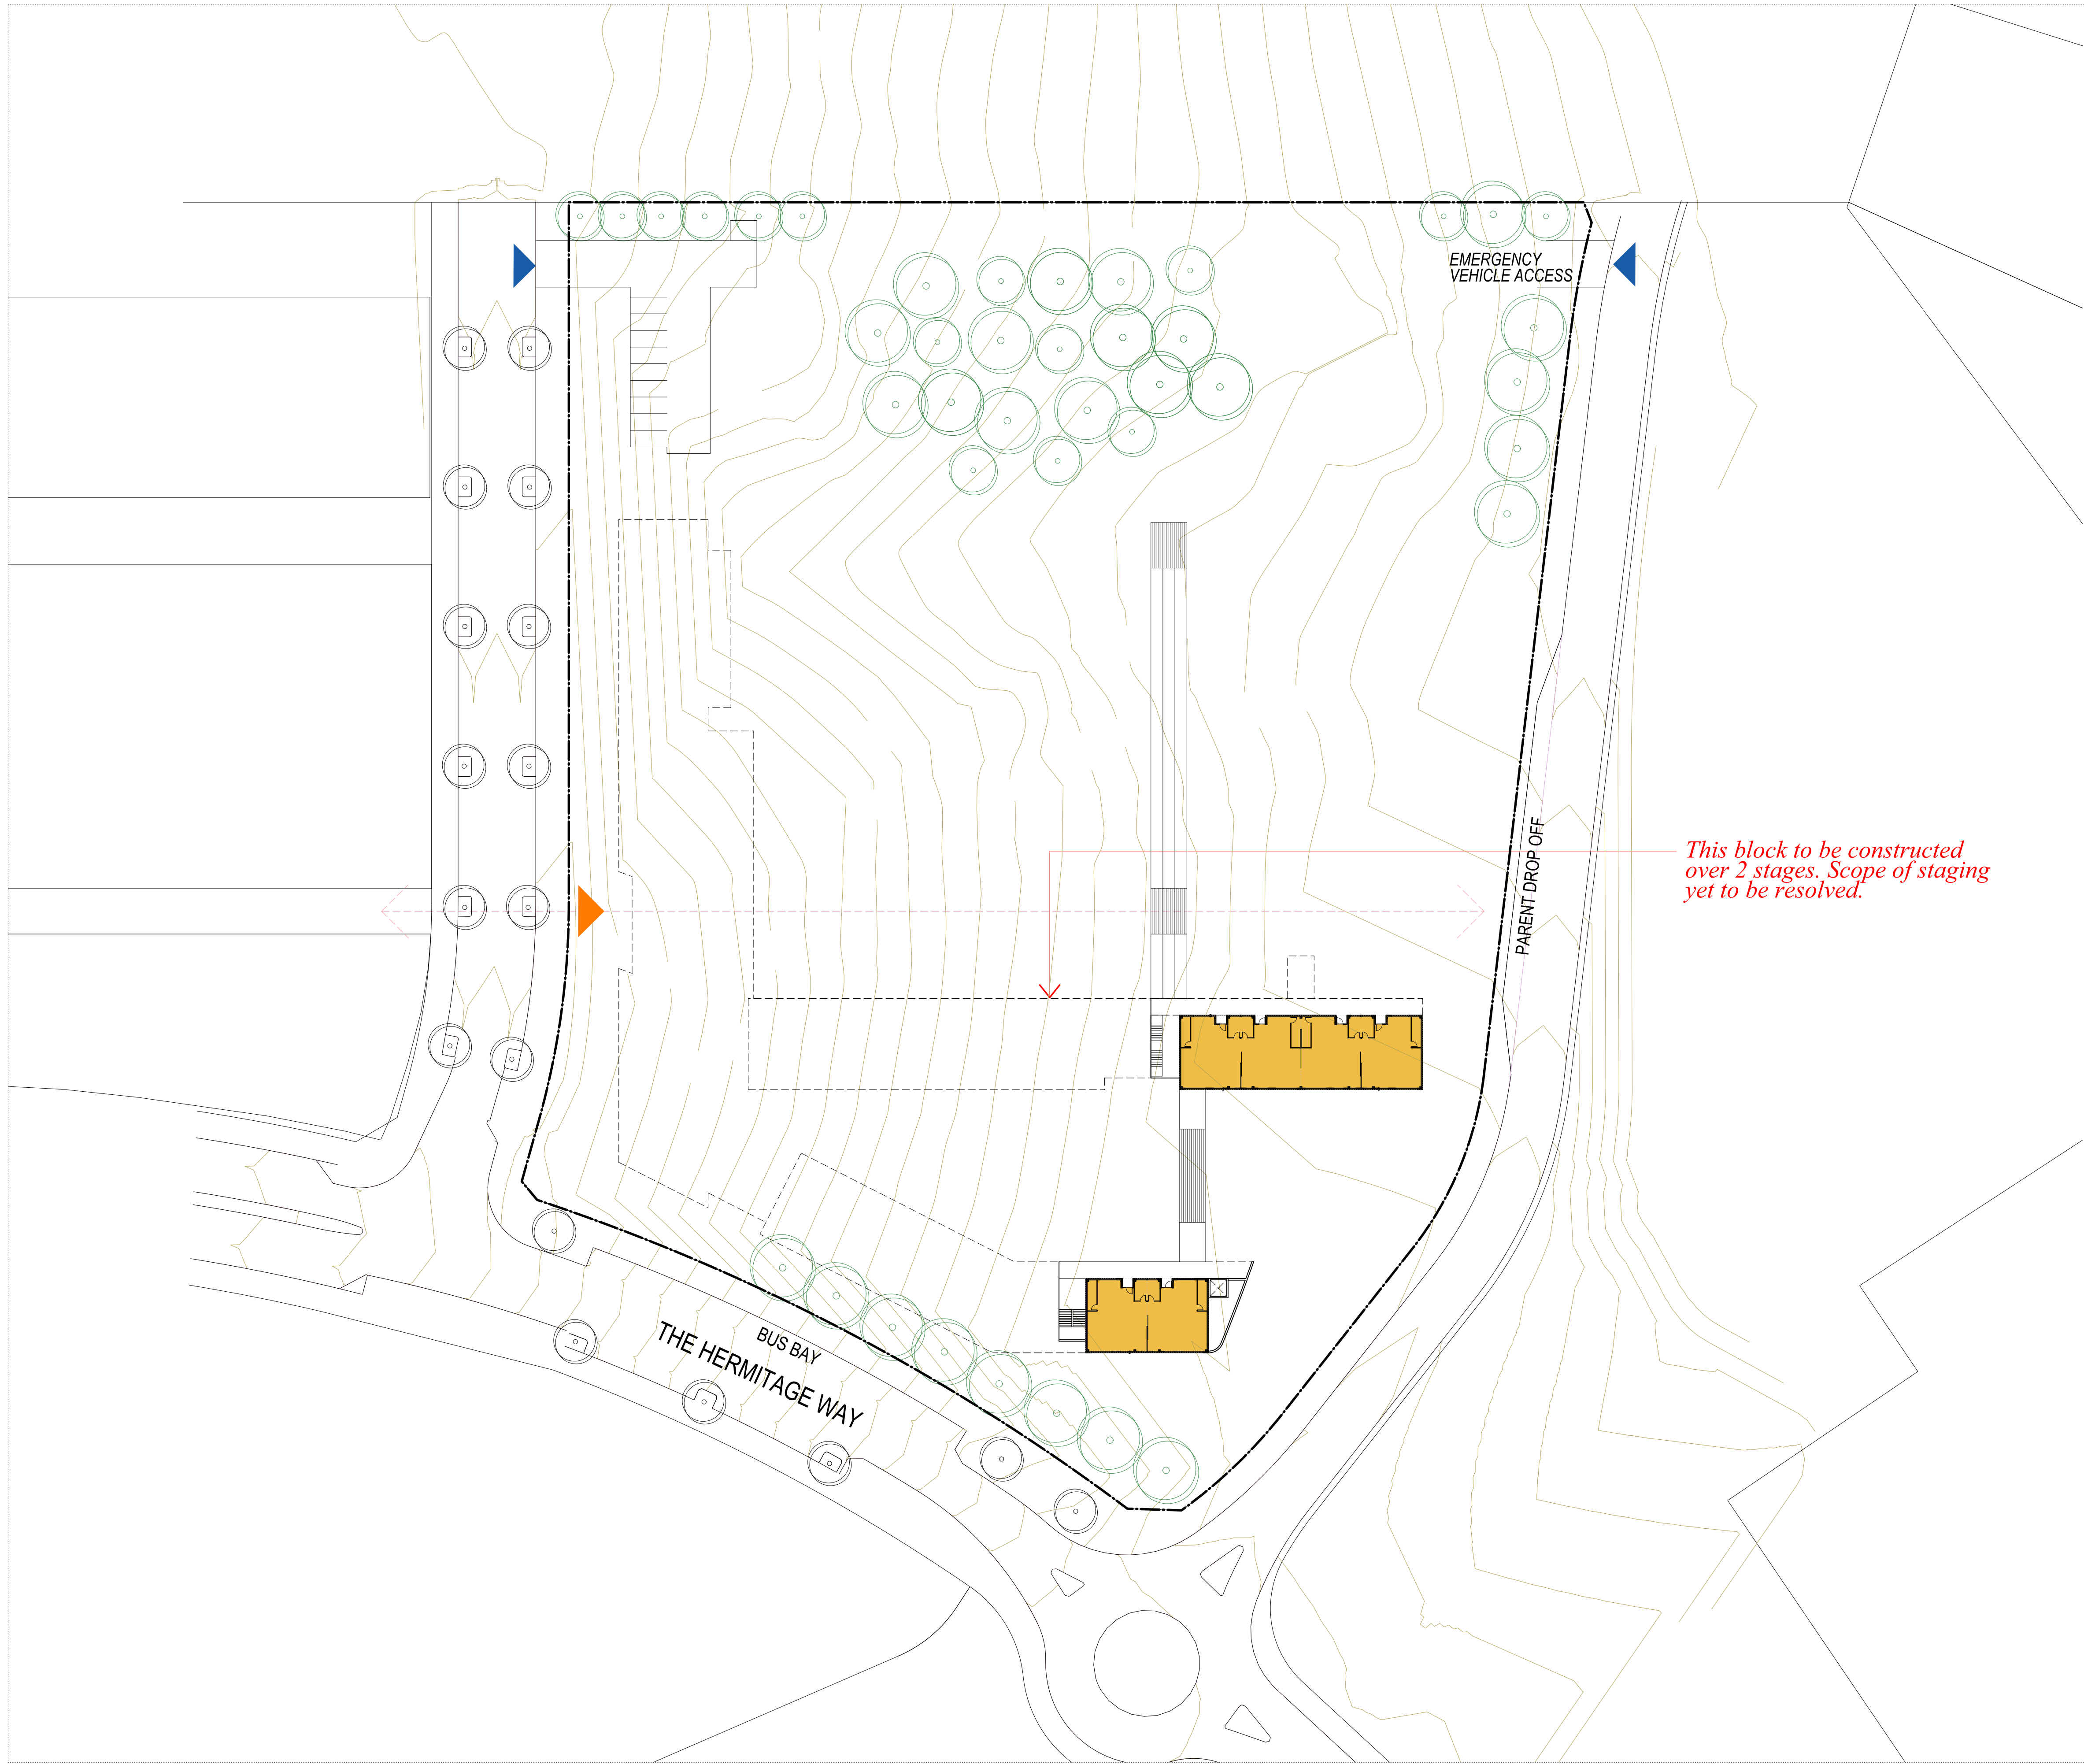

LEGEND

- ADMIN
- AMENITIES
- CANTEEN
- HALL
- LIBRARY
- STAFF
- HOMEBASE
- AFTER SCHOOL CARE

PRELIMINARY

SCALE BAR: 0 5 10 20m

LOWER GROUND FLOOR
SITE PLAN

DATE: MARCH 2017

SCALE @ A1
1:500



PERUMAL
PEDAVOLI
ARCHITECTS


LVL 2: 458-488
WATTLE STREET ULTIMO
NSW 2007 AUSTRALIA
TEL: +61 2 9291 0000
FAX: +61 2 9291 0088

GLEDSDOOD HILLS PUBLIC SCHOOL
PROJECT No: 3198
DRAWING No: AS_03_001

GLEDSDOOD HILLS PS
HERMITAGE WAY
GLEDSDOOD NSW 2557

REVISION
-

PLOTTED DATE: 29/03/2017 PLOTTED TIME: 5:08:56 PM

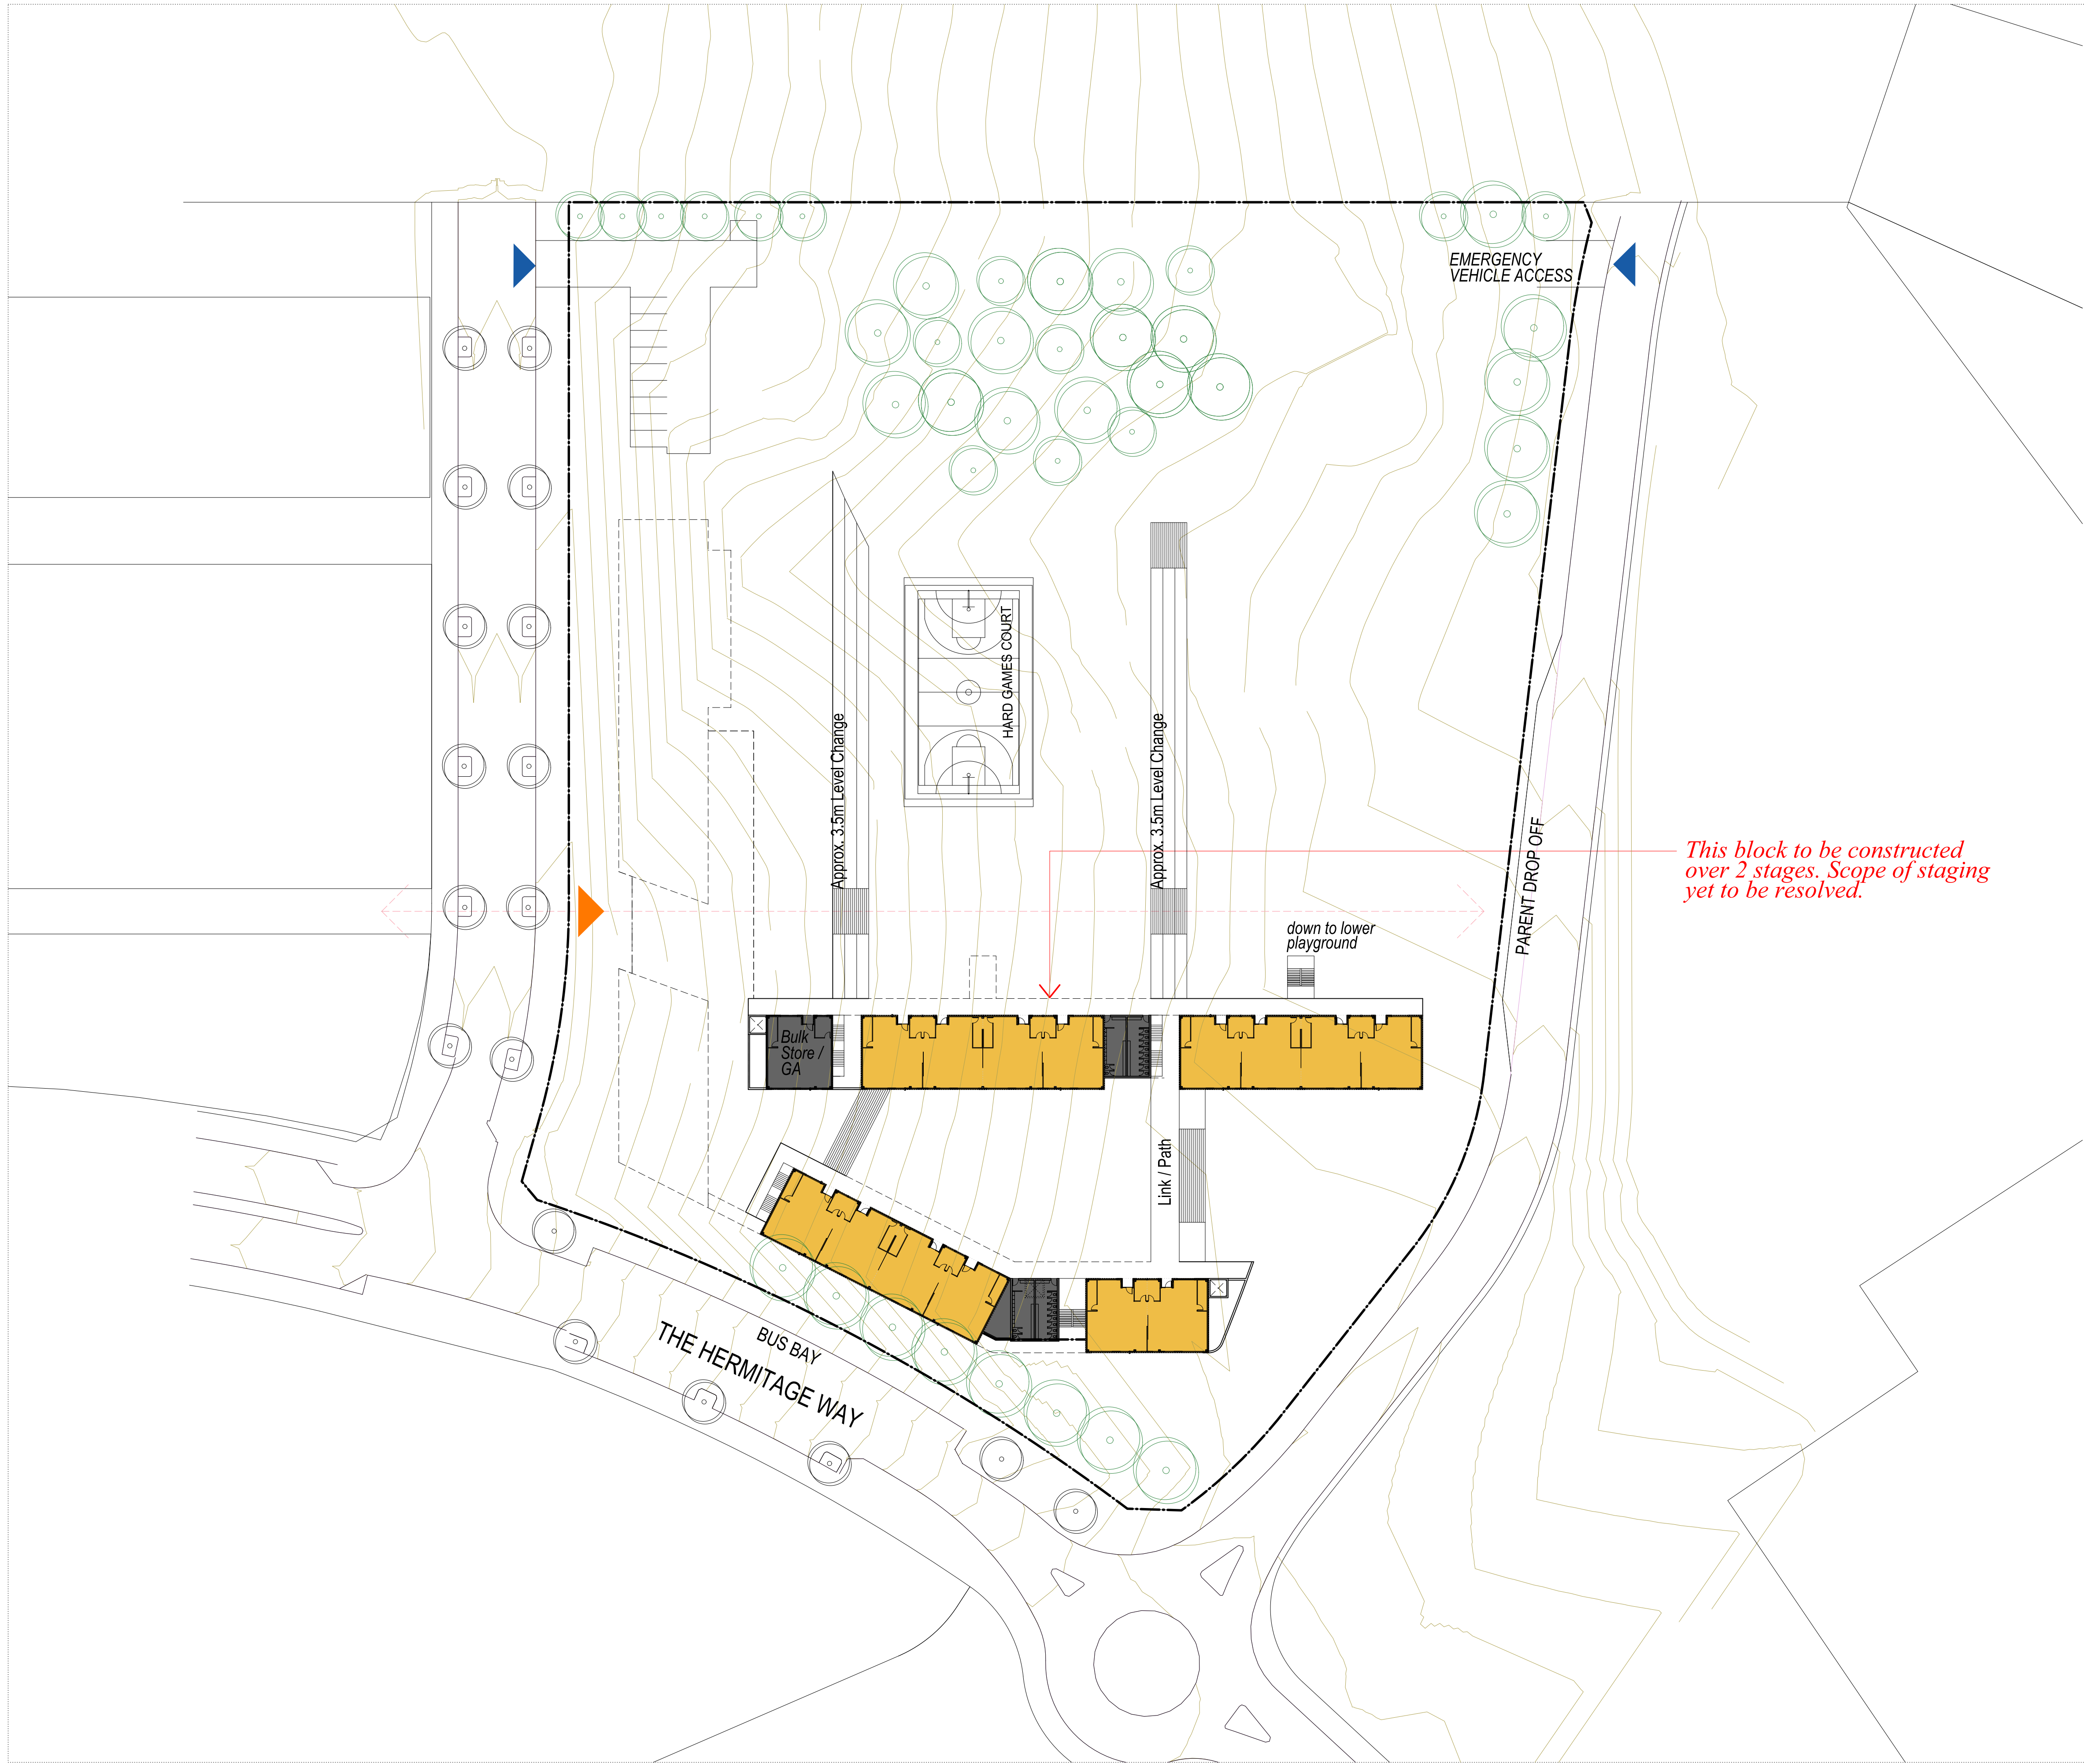

LEGEND

- ADMIN
- AMENITIES
- CANTEEN
- HALL
- LIBRARY
- STAFF
- HOME BASE
- AFTER SCHOOL CARE

PRELIMINARY

SCALE BAR: 0 5 10 20m

GROUND FLOOR SITE PLAN

DATE: MARCH 2017

PROJECT No: 3198

DRAWING No: AS_03_002

SCALE @ A1: 1:500


REVISION: -



PERUMAL PEDAVOLI ARCHITECTS

LVL 2: 458-488
WATTLE STREET, ULTIMO
NSW 2007 AUSTRALIA
TEL: +61 2 9291 0000
FAX: +61 2 9291 0088

GLEDSDOOD HILLS PUBLIC SCHOOL
GLEDSDOOD HILLS PS
HERMITAGE WAY
GLEDSDOOD NSW 2557

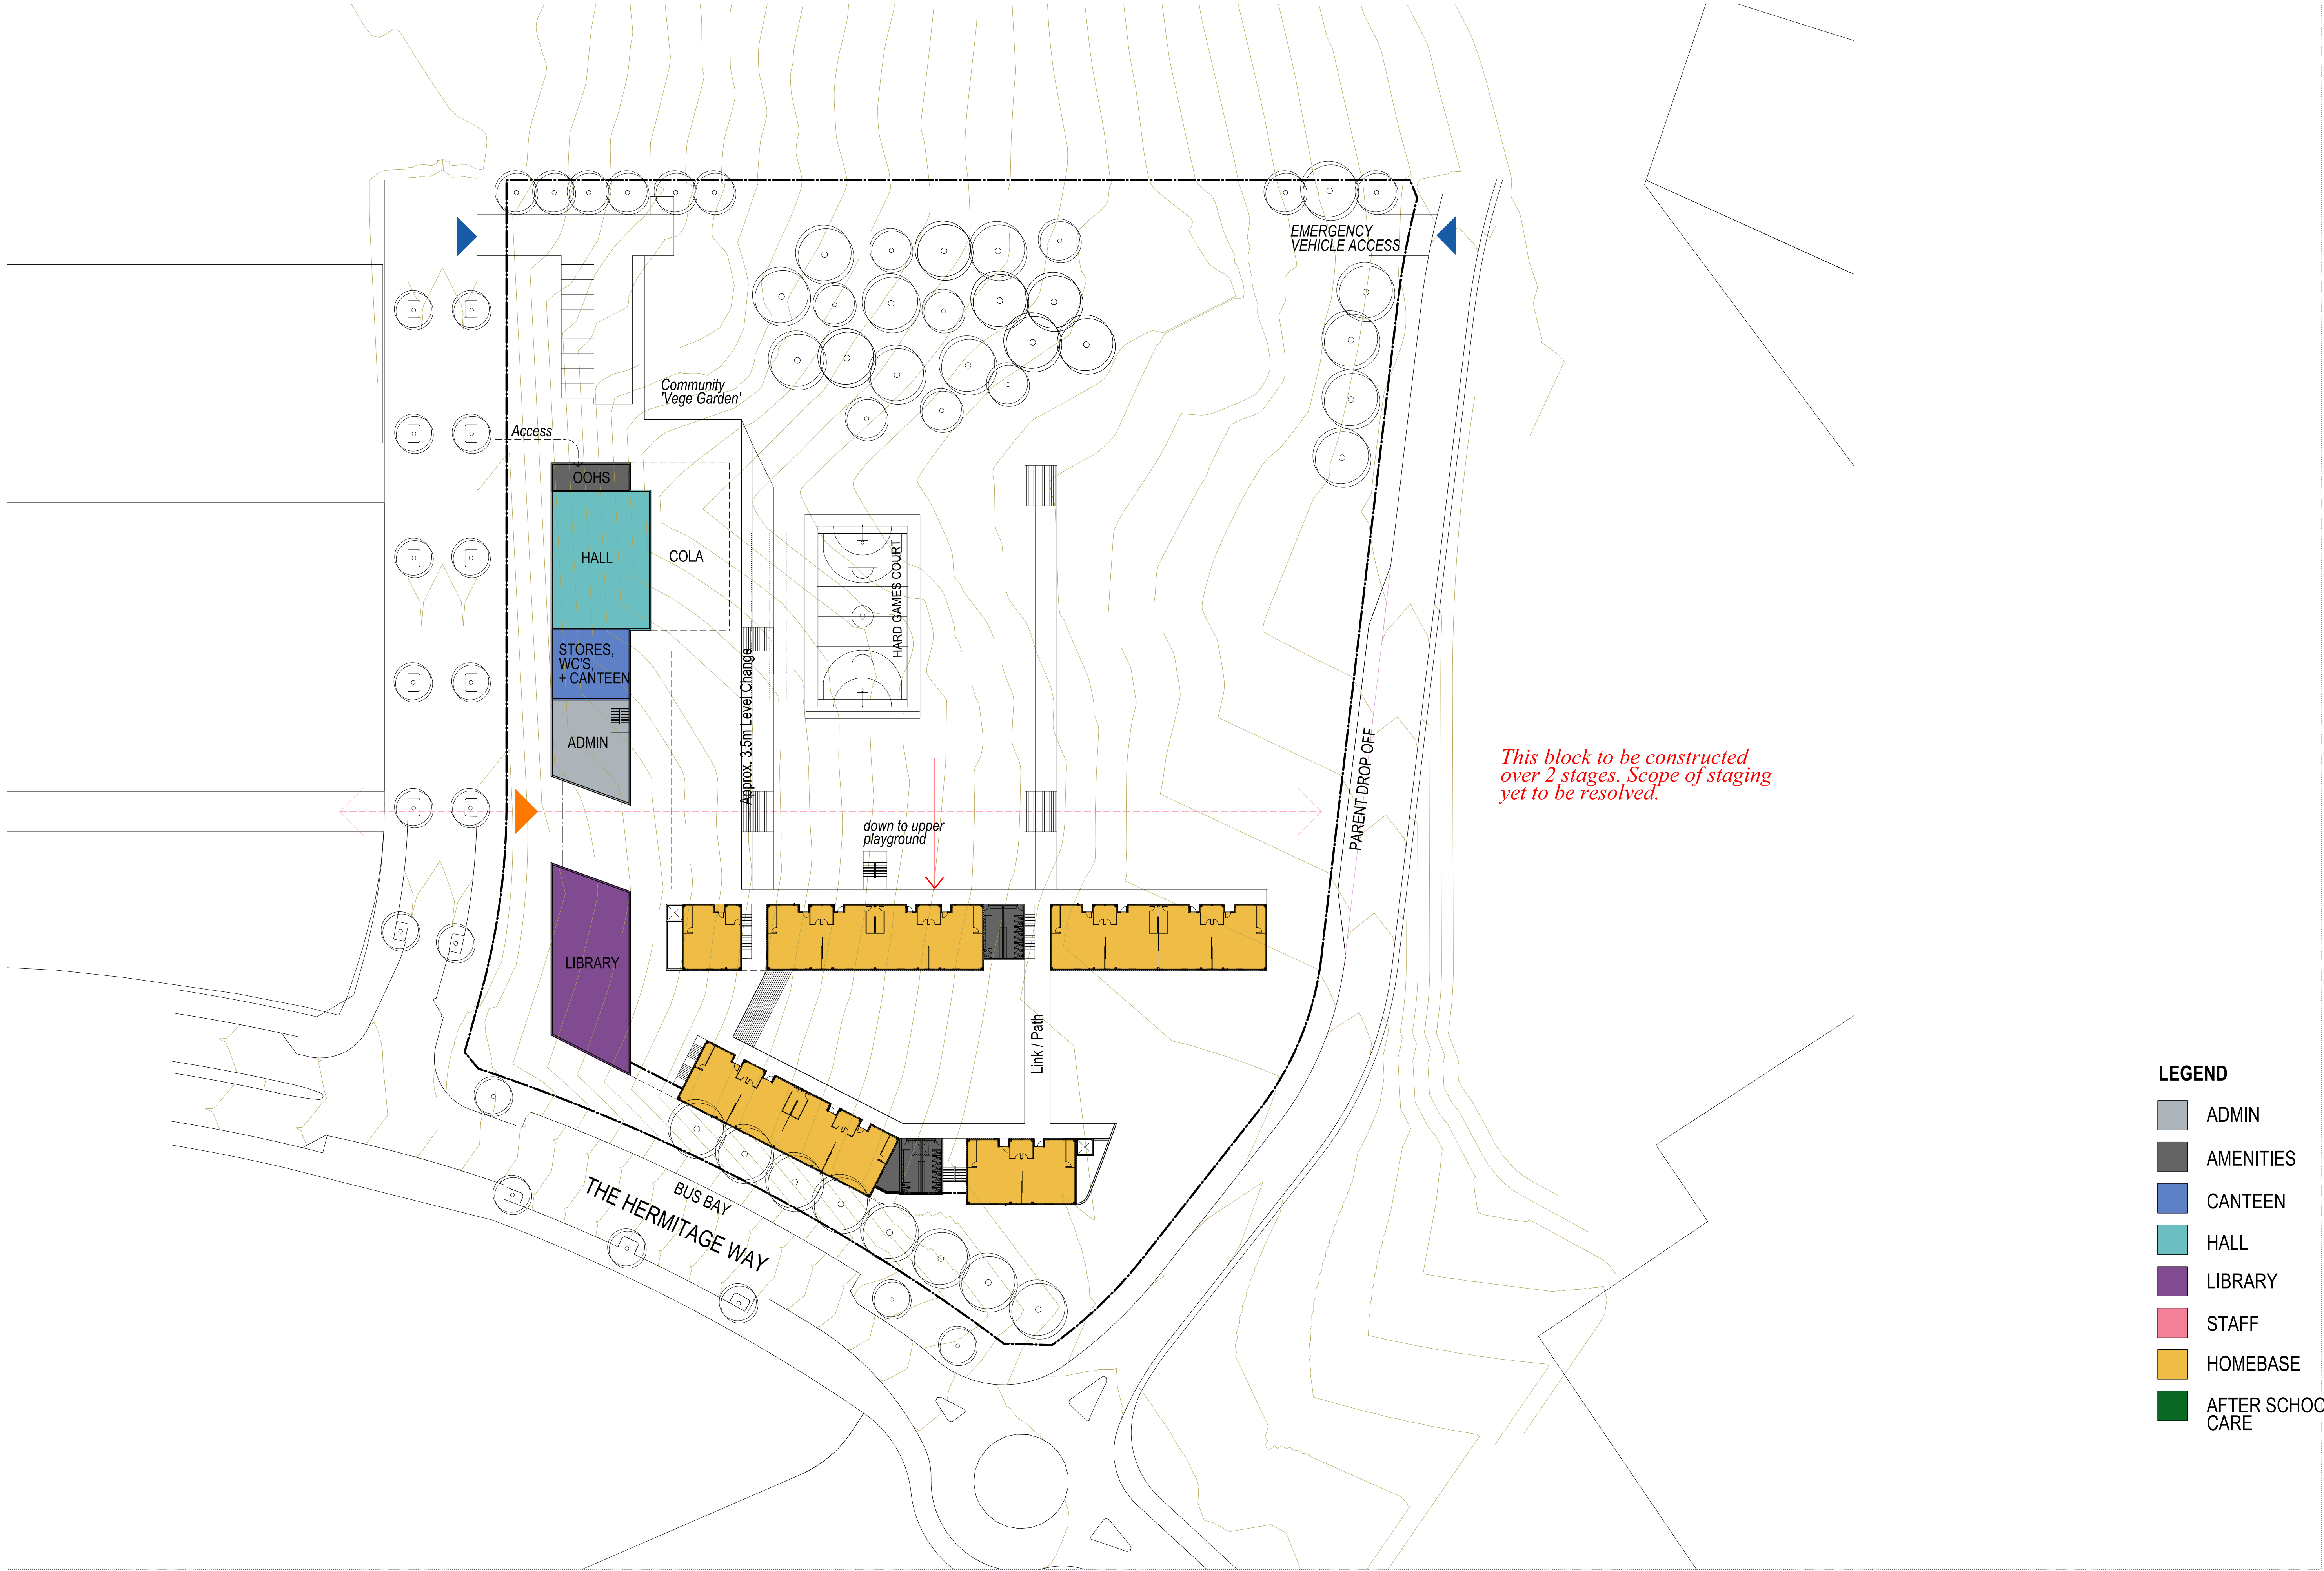

PRELIMINARY

SCALE BAR:
0 5 10 20m



LEGEND

- ADMIN
- AMENITIES
- CANTEEN
- HALL
- LIBRARY
- STAFF
- HOMEBASE
- AFTER SCHOOL CARE

PRELIMINARY

SCALE BAR: 0 5 10 20m

SECOND FLOOR
SITE PLAN

DATE: MARCH 2017

GLEDSDOOD HILLS PUBLIC SCHOOL


PROJECT No: 3198
DRAWING No: AS_03_004

GLEDSDOOD HILLS PS
HERMITAGE WAY
GLEDSDOOD NSW 2557

SCALE @ A1
1:500

REVISION

PLOTTED DATE: 29/03/2017 PLOT TIME: 5:08:13 PM

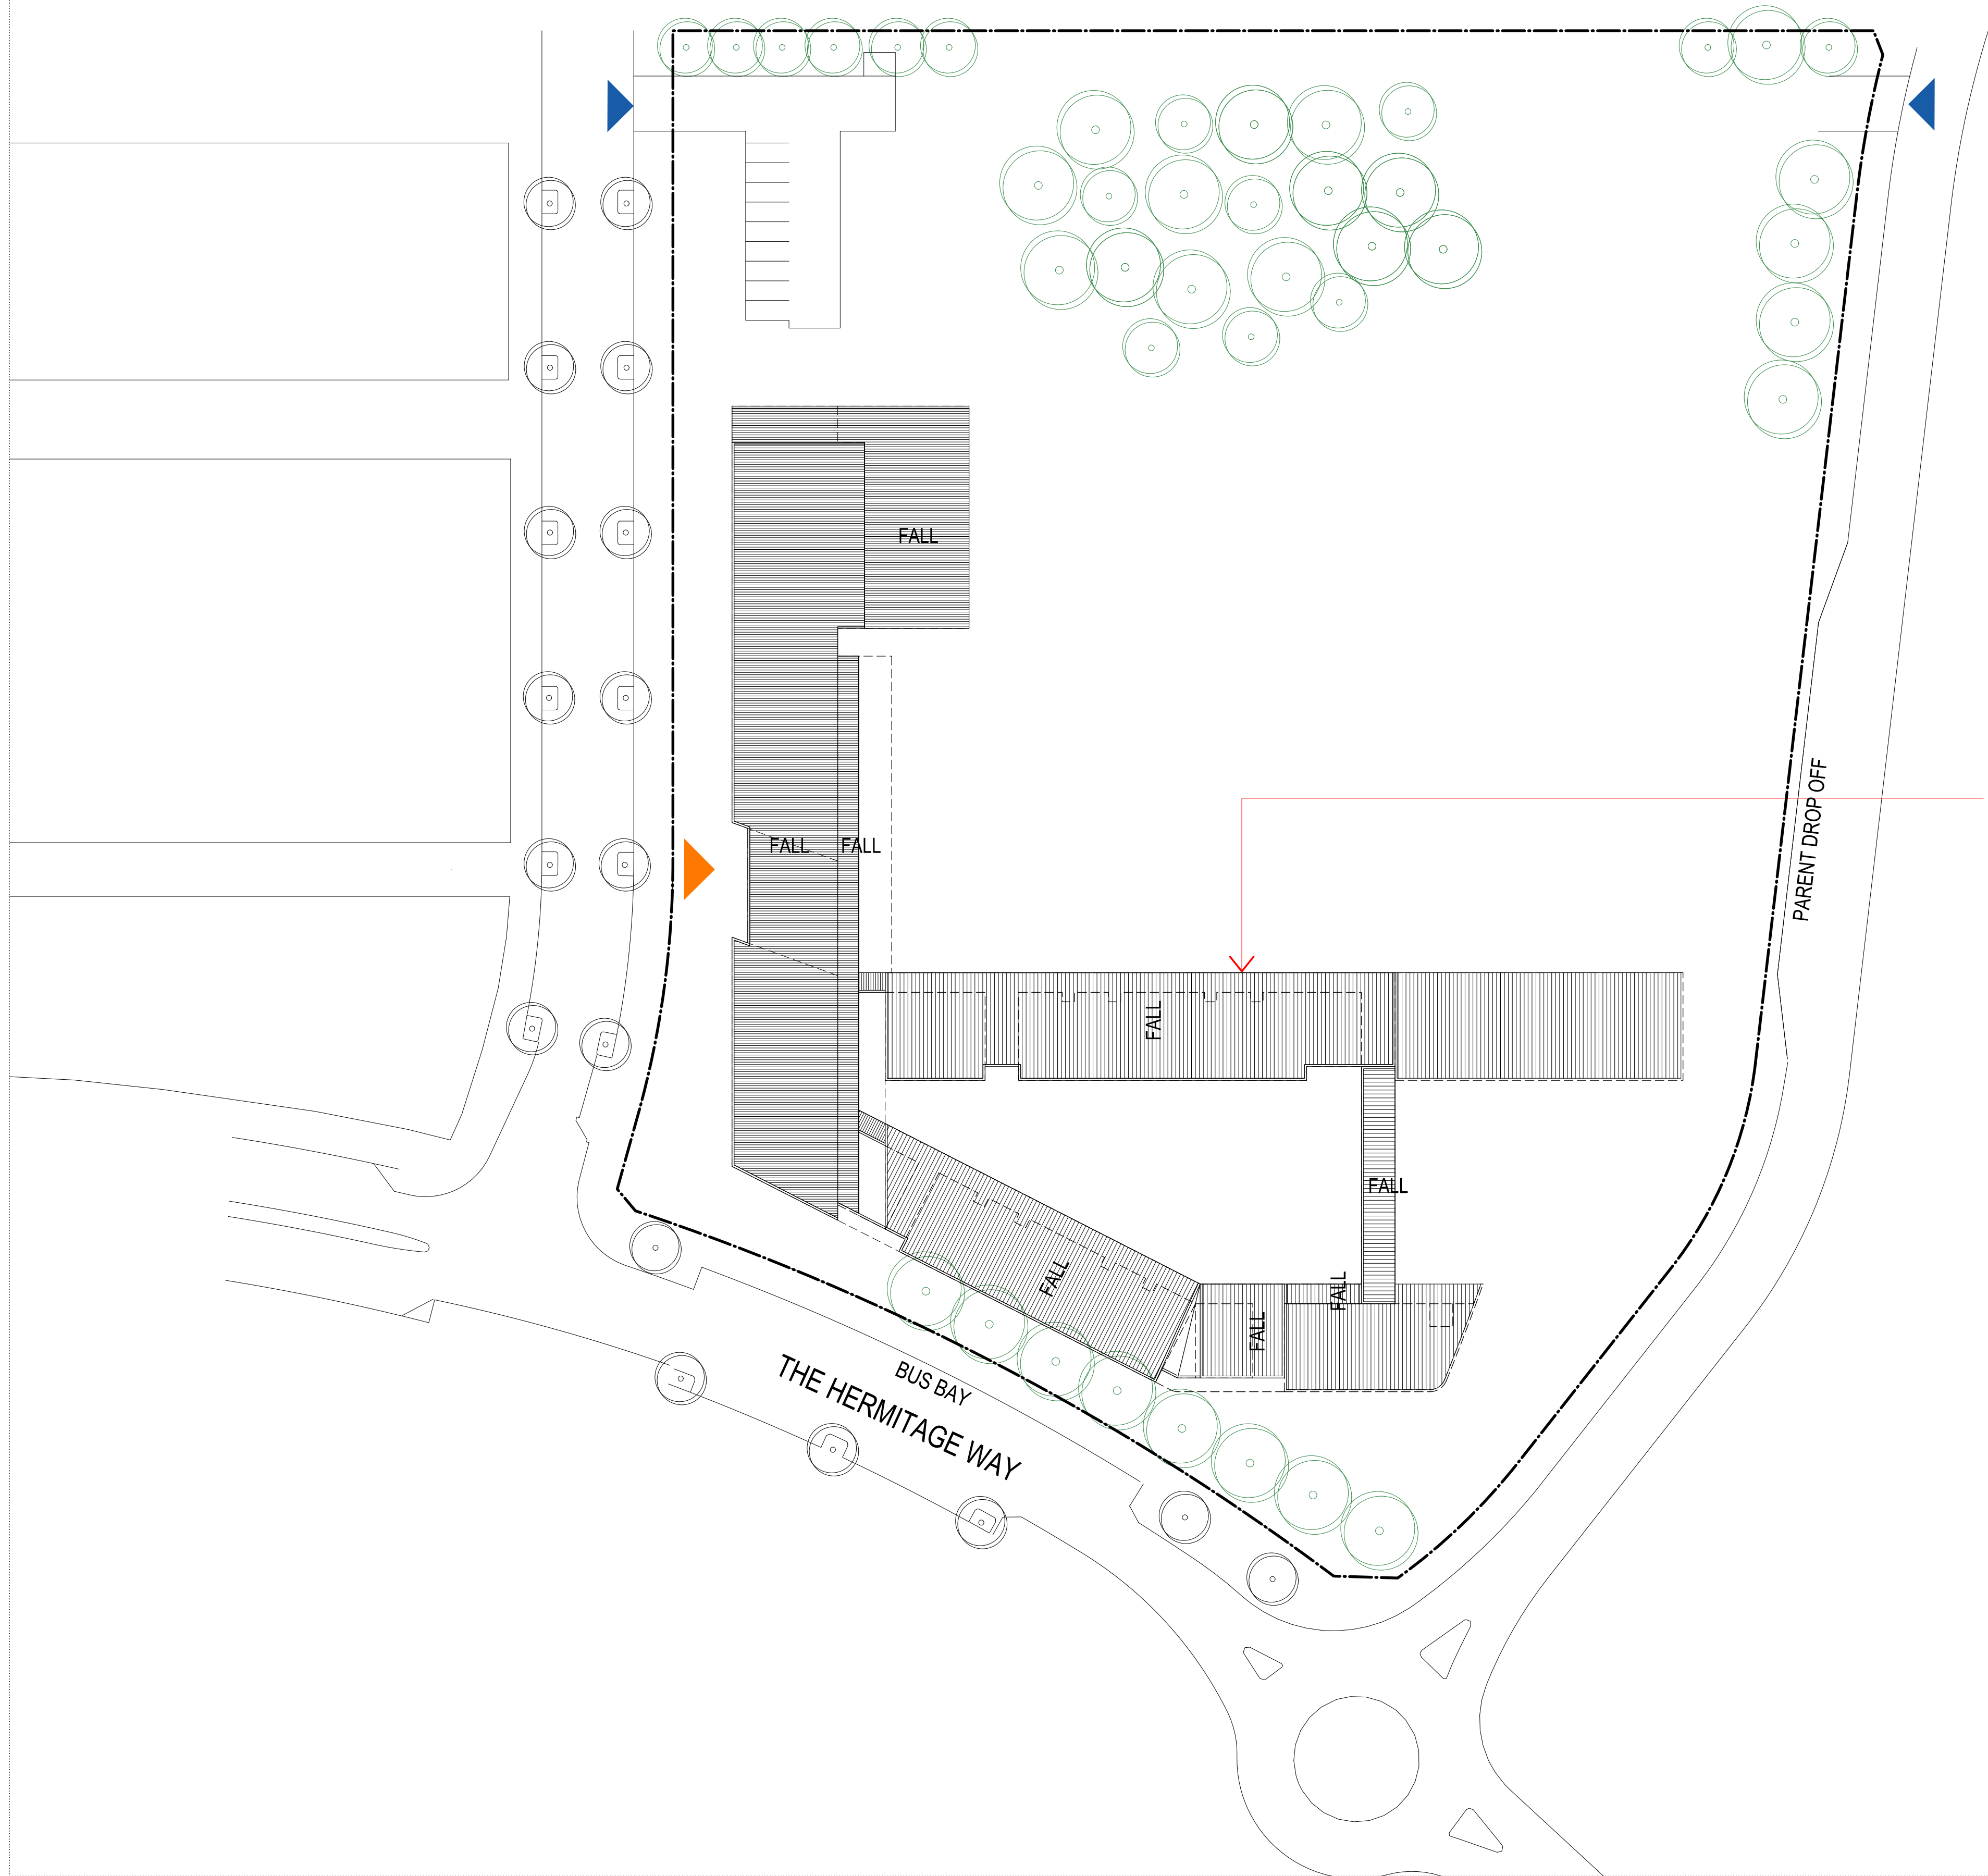

LEGEND

- ADMIN
- AMENITIES
- CANTEEN
- HALL
- LIBRARY
- STAFF
- HOME BASE
- AFTER SCHOOL CARE

PRELIMINARY

SCALE BAR: 0 5 10 20m

ROOF SITE PLAN

DATE: MARCH 2017

GLEDSDOOD HILLS PUBLIC SCHOOL

PROJECT No: 3198
DRAWING No: AS_03_005
GLEDSDOOD NSW 2557

SCALE @ A1
1:500

REVISION



PERUMAL PEDAVOLI ARCHITECTS

LVL 2: 458-488
WATTLE STREET ULTIMO
NSW 2007 AUSTRALIA
TEL: +61 2 9291 0000
FAX: +61 2 9291 0088