


PLOTFILE DATE: 20/10/2017 PLOTFILE TIME: 2:59:23 PM



LOCATION PLAN N.T.S

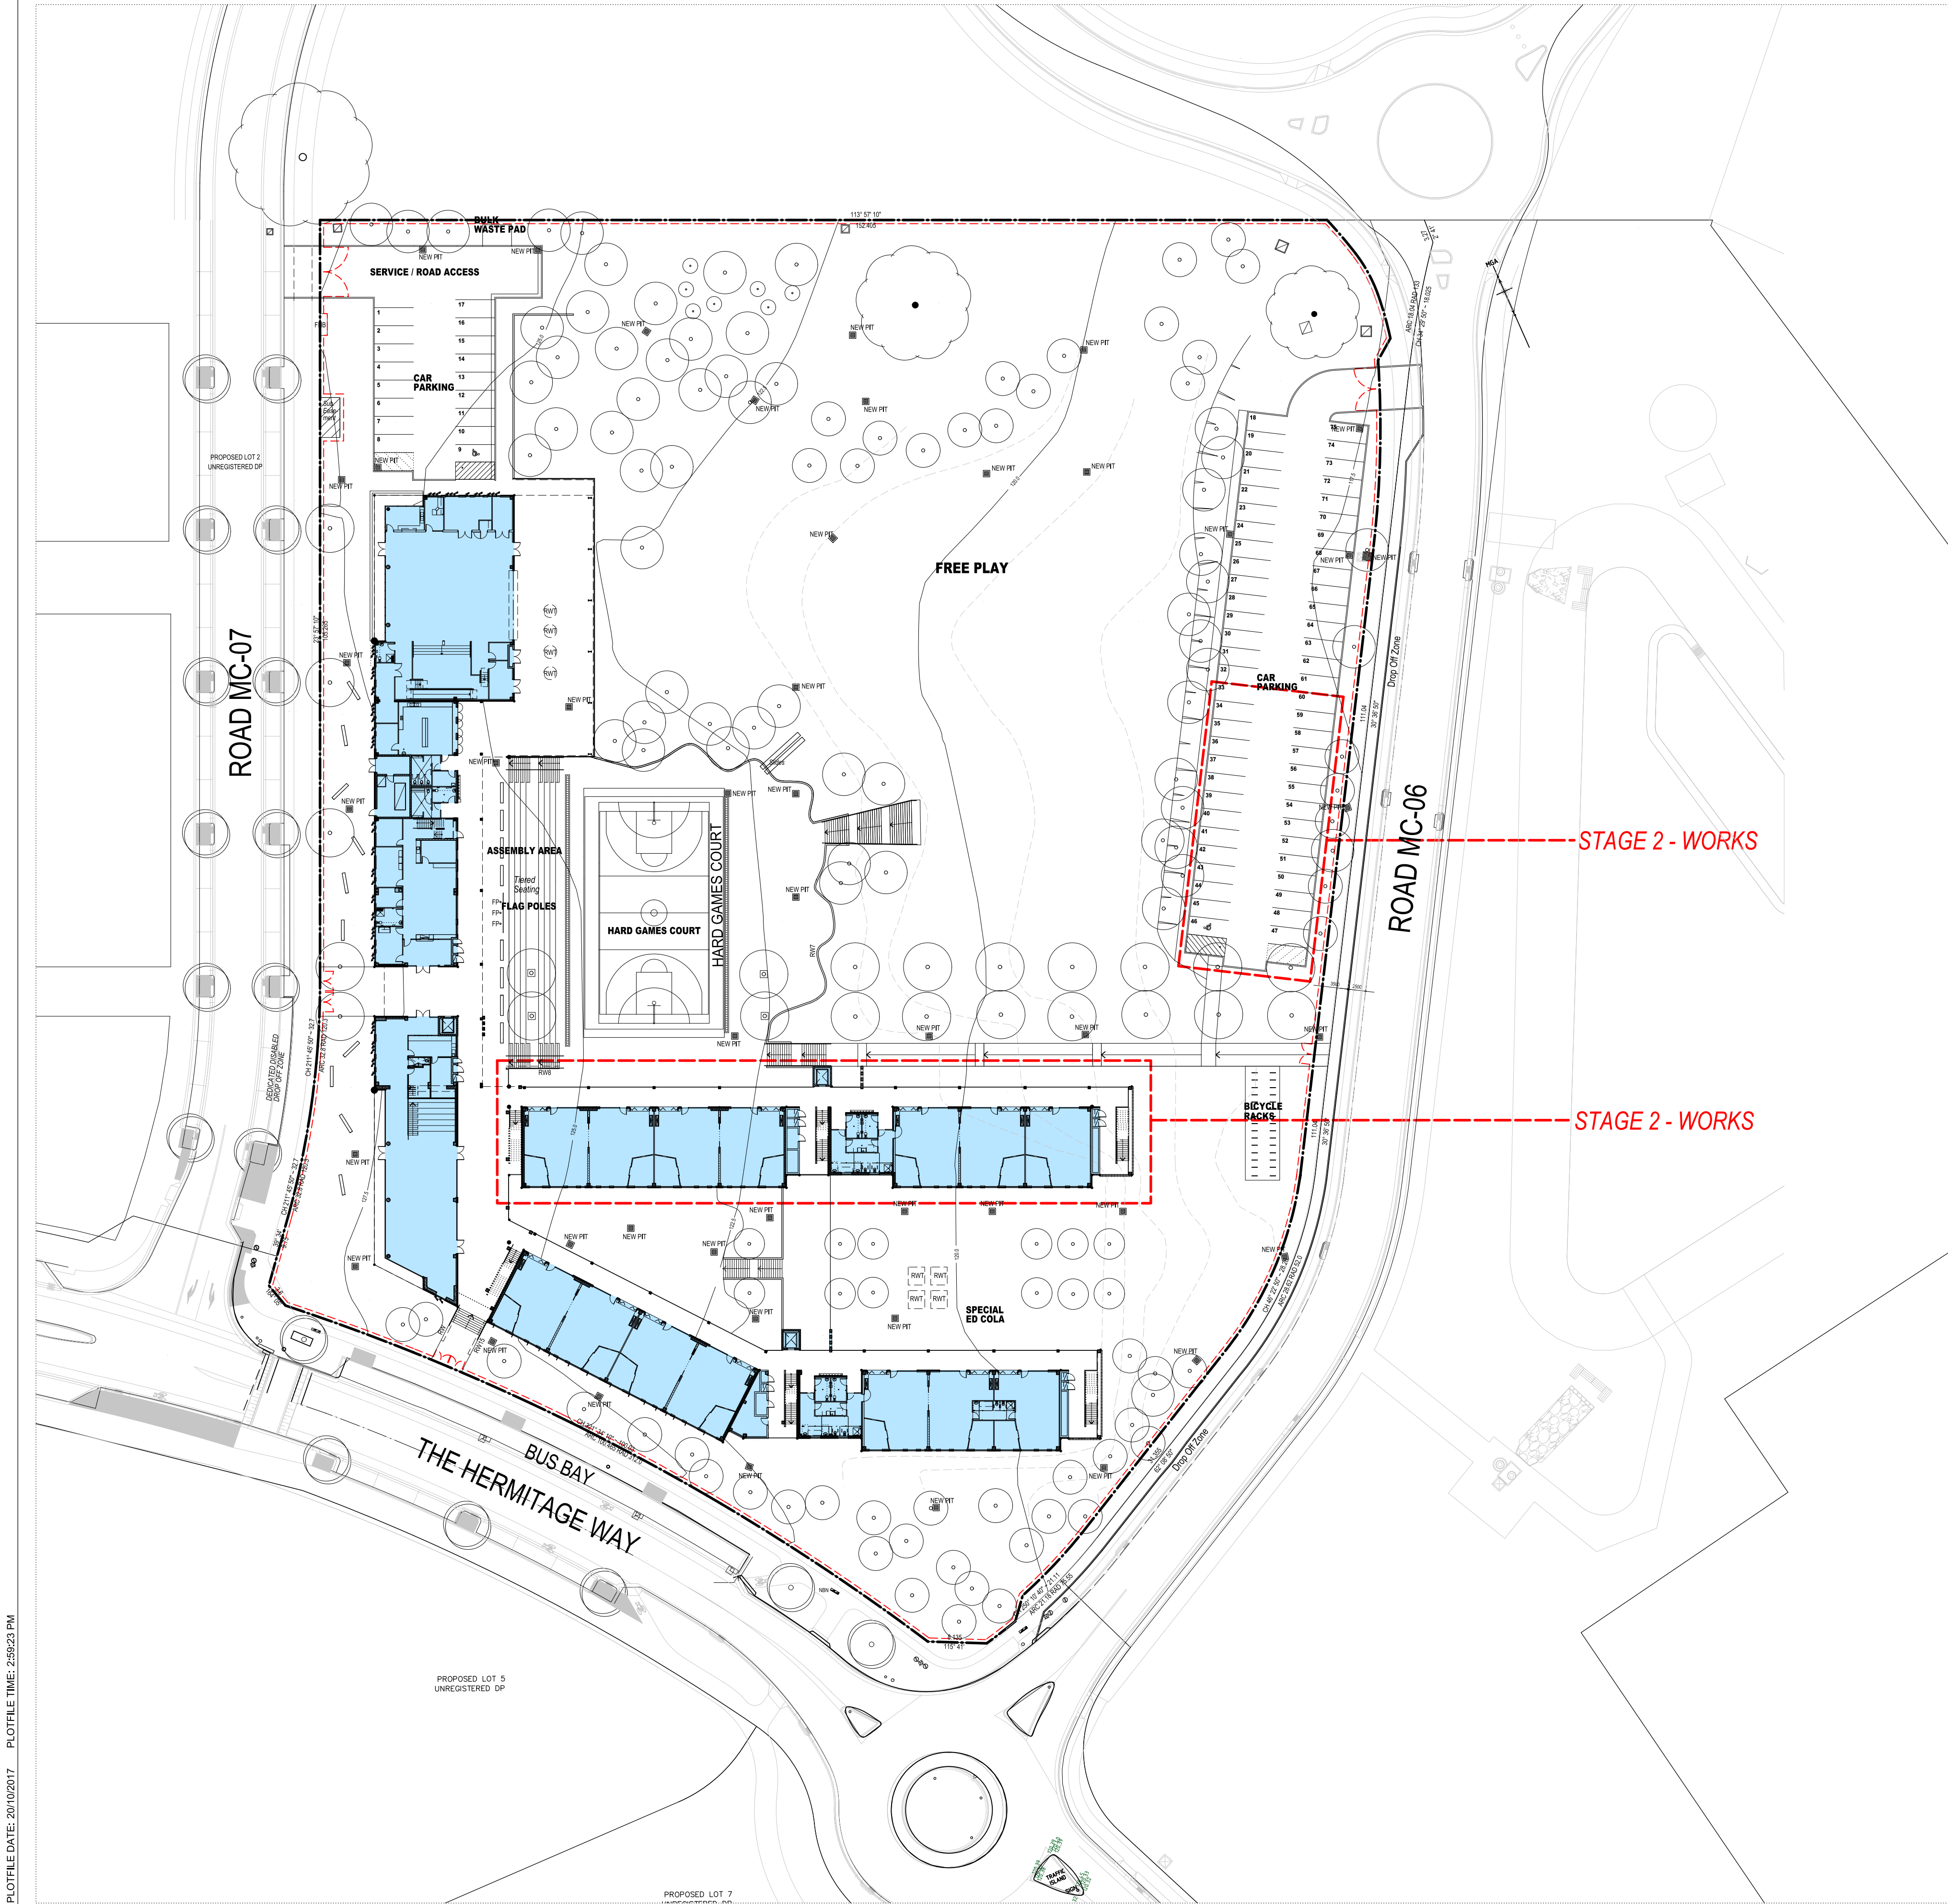

DRAWING LIST

SD_00_001	COVER SHEET AND OVERALL SITE PLAN
SD_00_002	OVERALL ROOF PLAN
SD_00_003	OVERALL SITE PLAN - SIGNAGE
SD_01_001	OVERALL - LOWER GROUND FLOOR PLAN
SD_01_002	OVERALL - GROUND FLOOR PLAN
SD_01_003	OVERALL - FIRST FLOOR PLAN
SD_01_004	OVERALL - SECOND FLOOR PLAN
SD_01_005	OVERALL - THIRD FLOOR PLAN
SD_01_006	OVERALL - ROOF PLAN
SD_01_101	LOWER GROUND FLOOR PLAN
SD_01_102	GROUND FLOOR PLAN
SD_01_103	FIRST FLOOR PLAN
SD_01_104	SECOND FLOOR PLAN
SD_01_105	THIRD FLOOR PLAN
SD_01_106	ROOF PLAN
SD_02_001	ELEVATIONS AND SECTIONS - SHEET 1
SD_02_002	ELEVATIONS AND SECTIONS - SHEET 2
SD_02_003	ELEVATIONS AND SECTIONS - SHEET 3
SD_02_004	ELEVATIONS AND SECTIONS - SHEET 4
SD_20_001	SHADOWS EXISTING & PROPOSED - 21 JUNE 9 AM
SD_20_002	SHADOWS EXISTING & PROPOSED - 21 JUNE 12 PM
SD_20_003	SHADOWS EXISTING & PROPOSED - 21 JUNE 3 PM

3D IMAGE



AMENDMENTS		
REV	BY	DATE
A	ML	17.08.17
B	ML	25.08.17
C	ML	05.09.17
D	ML	20.10.17

DESCRIPTION		
A	ISSUED FOR SSD APPROVAL	
B	SCHEMATIC DESIGN SUBMISSION	
C	SCHEMATIC DESIGN SUBMISSION - RESUBMITTED	
D	RE-ISSUED FOR SSD APPROVAL	

NOTES		
CONTRACTOR TO VERIFY SITE CONDITIONS PRIOR TO CONSTRUCTION AND REPORT ANY DISCREPANCIES TO ARCHITECT.		
ALL ASPECTS OF CONSTRUCTION TO COMPLY WITH AS/NZS 1170 AND ALL RELEVANT AUSTRALIAN STANDARDS.		
DRAWING NOT TO BE USED IN CONSTRUCTION WITHOUT THE TOTAL PACKAGE INCLUDING BUT NOT LIMITED TO ANY AUTHORITY CONSENTS AND CONDITIONS, ALL EXISTING, SECTION, SERVICE, SPECIFICATION, FEATURES & FINISHES SCHEDULE AND TENDER FORMS.		

GEOTECHNICAL + ENVIRONMENTAL UK Geotechnics T: 02 8888 5000	CIVIL / HYDRAULIC / STRUCTURAL / TRAFFIC Woodhouse Consulting Engineers T: 02 8448 2800	BCA Group DLA Pty Ltd T: +61 2 9291 0000 WEB: www.gp-d.com.au Nominated Architect: Vince Pedavoli NSW reg No. 5045
LANDSCAPE ARCHITECT Luna Harrison Pty Ltd T: 02 9555 1147	PLANNER DPT Planning T: 02 9580 8553	ACOUSTIC Day Design Pty Ltd T: 02 9048 3800
	SURVEYOR Frankham Engineering Surveys T: 02 9635 2458	ELECTRICAL/COMMS/SECURITY/ESV J&A Consulting Engineers T: 02 9437 1000
	DDA du Chateau Chun T: 03 8006 2343	FP&E ENGINEER MCO Fire Engineering T: 0423 922 145



PERUMAL PEDAVOLI ARCHITECTS T: +61 2 9291 0000 WEB: www.pp-ai.com.au Nominated Architect: Vince Pedavoli NSW reg No. 5045	PERUMAL PEDAVOLI ARCHITECTS
---	-----------------------------------

GLEDSDOOD HILLS PUBLIC SCHOOL HERMITAGE WAY GLEDSDOOD HILLS NSW 2557		COVER SHEET / OVERALL SITE PLAN		SCALE 1:500 @ A1	
20 OCTOBER 2017		DRAWING NUMBER		SERIES NUMBER	
3198		ARC		00 001	
		SD		D	