


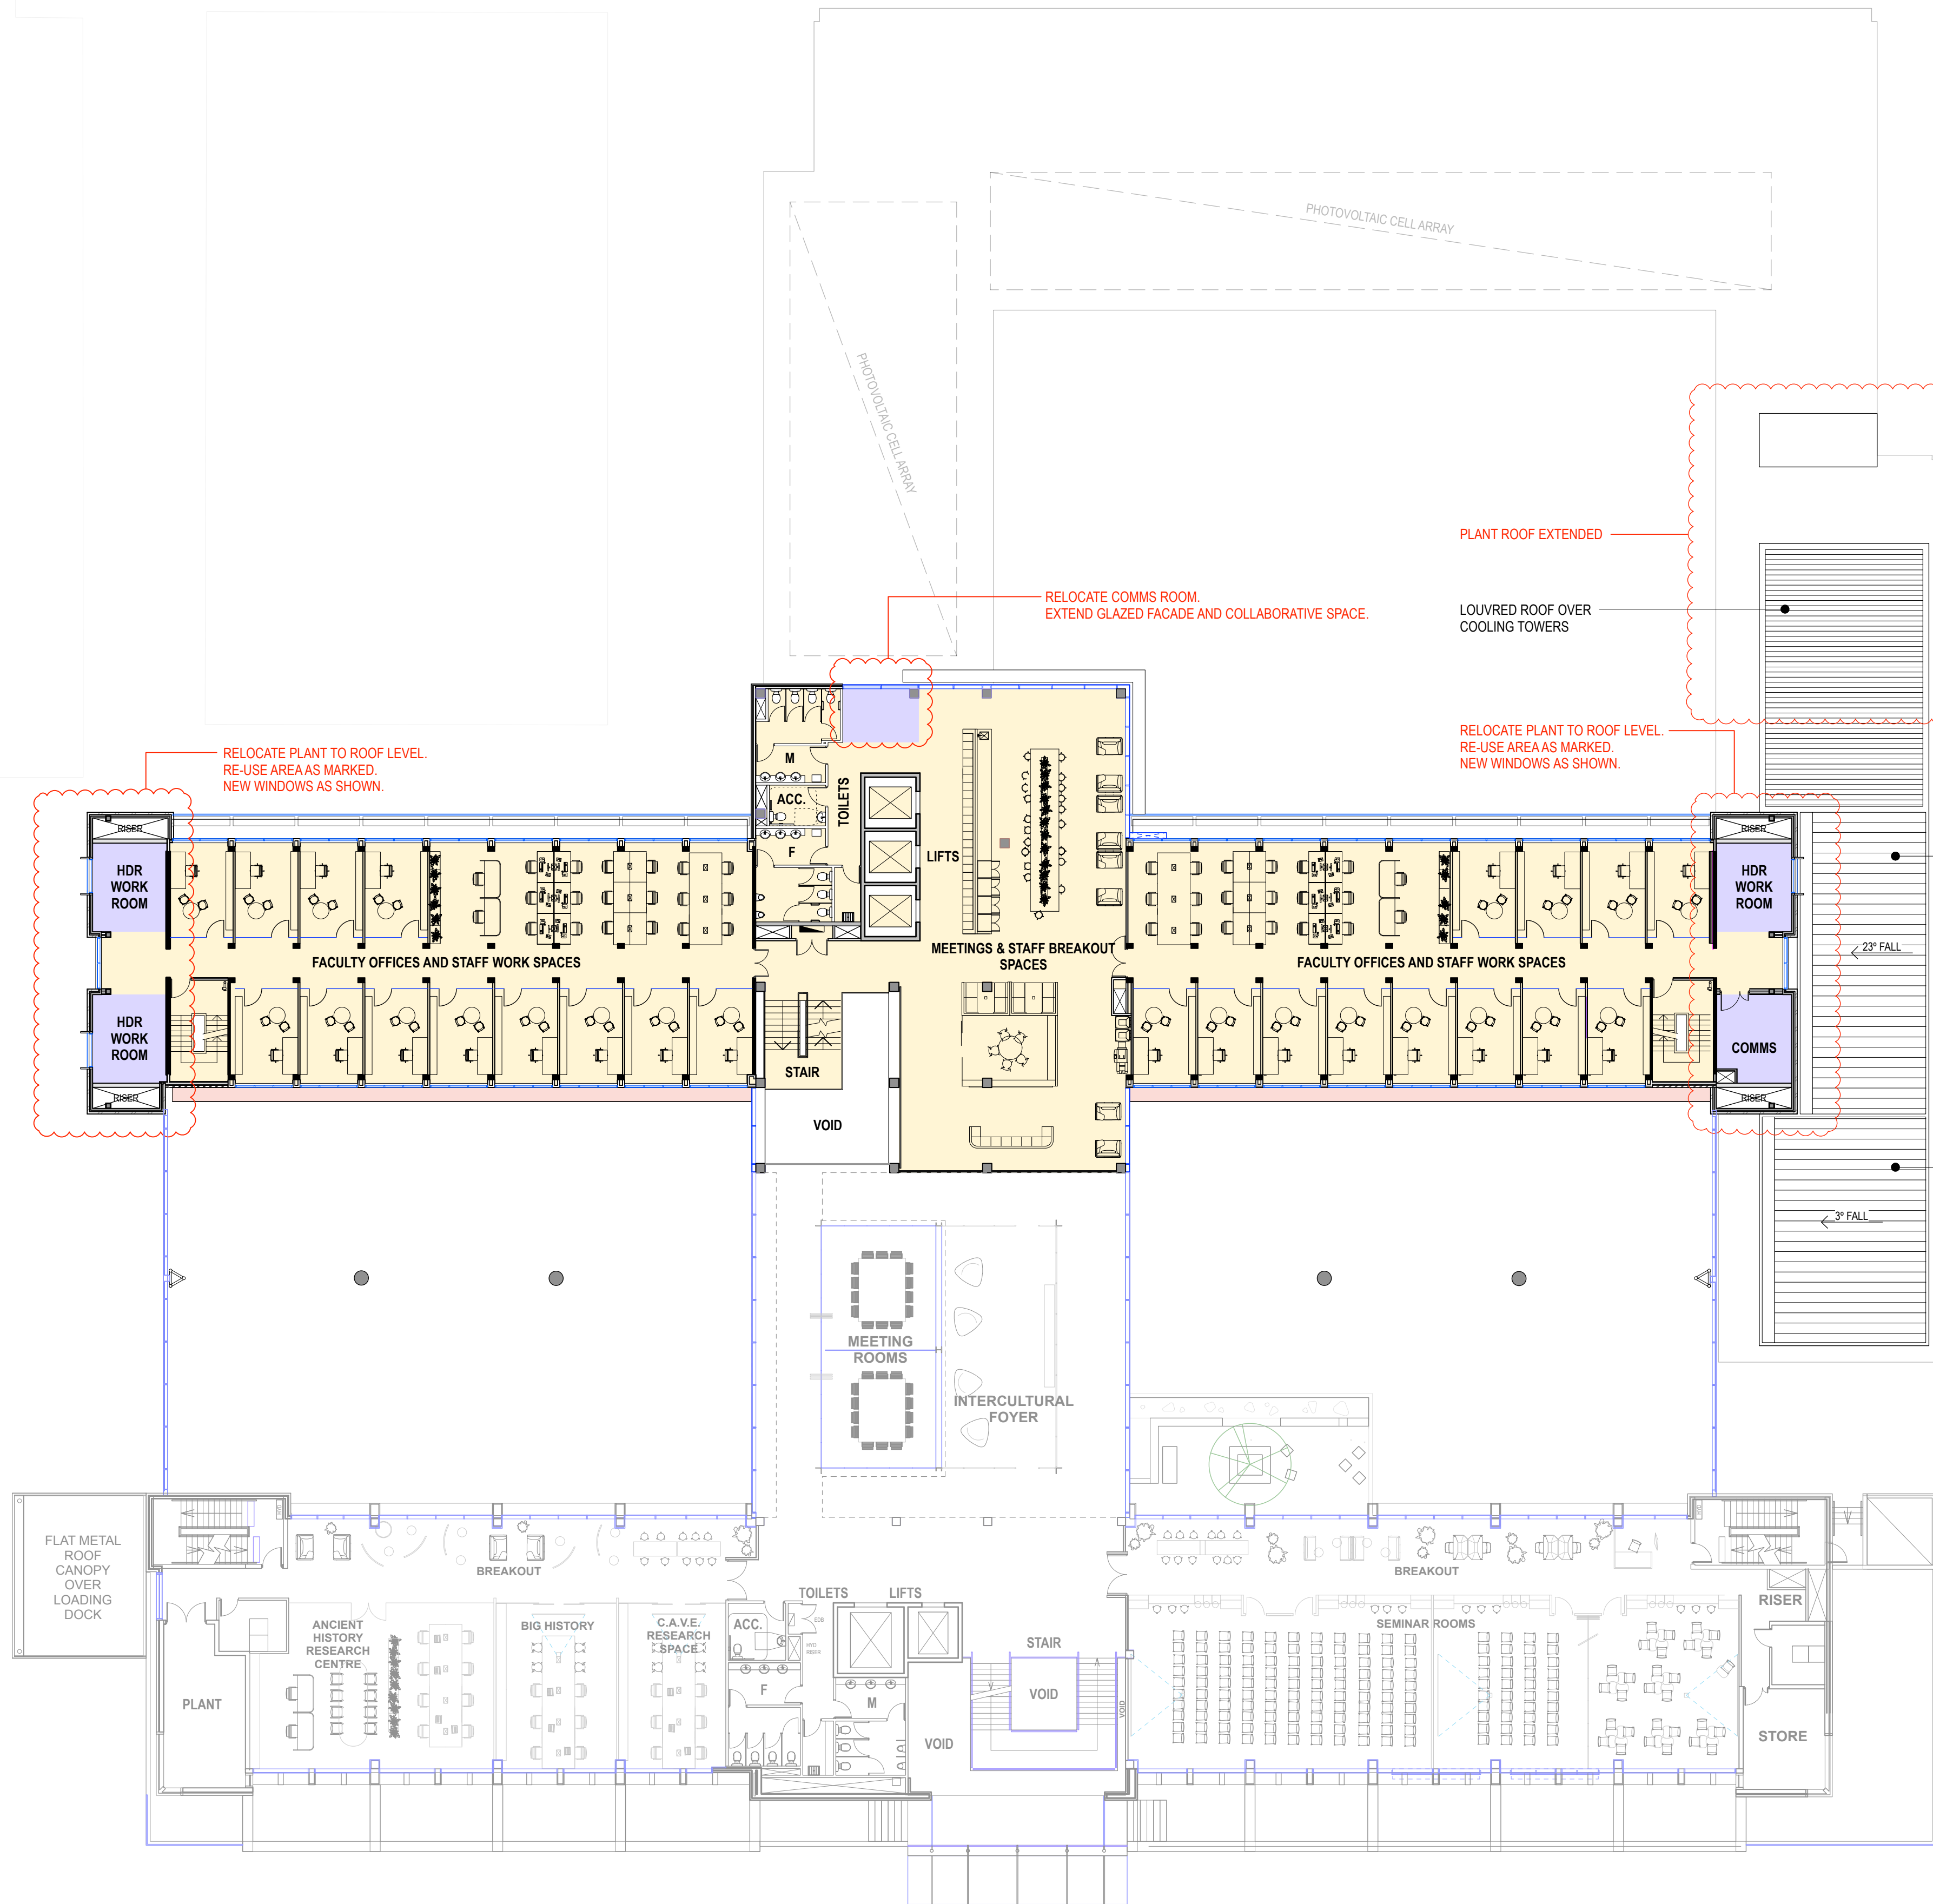

25 WALLY'S WALK A - ROOF LEVEL

25 WALLY'S WALK B - LEVEL 4

BNM&H ARCHITECTS + "architectus"

BNM&H Architects and Architectus Group Pty Ltd is the owner of the copyright subsisting in these drawings, plans, designs and specifications. They must not be used, reproduced or copied, in whole or in part, nor may the information, ideas and concepts therein contained (which are confidential to Architectus Group Pty Ltd) be disclosed to any person without the prior written consent of that company.

Do not scale drawings. Verify all dimensions on site



issue	amendment	date
A	SSDA ISSUE	09/08/2017
B	SSDA ISSUE	24/01/2018
C	PRE - SECTION 96 ISSUE	04/07/2018
D	s4.55 ISSUE	25/07/2018



0 2 4 6 8 10m
Scale 1:200 at A1 sheet

client



MACQUARIE
University

project manager



LEVEL 6, 77 BERRY STREET
NORTH SYDNEY NSW 2060
T (61 2) 9955 2300
F (61 2) 9955 5674
enquiries@capitalinsight.com.au
www.capitalinsight.com.au

structural engineer



LEVEL 6, 1 JAMES PLACE
NORTH SYDNEY NSW 2062
T (61 2) 9409 3300
F (61 2) 9929 6667
info@tlbengineers.com
www.tlbengineers.com
ABN 94 074 717 892

services engineer



LEVEL 6, BUILDING B,
207 PACIFIC HIGHWAY
ST LEONARDS NSW 2065
T (61 2) 8484 7000
sydney@wge.com.au
www.wge.com.au

landscape architect



LEVEL 7, 80 WILLIAM STREET
EAST SYDNEY NSW 2011
T (61 2) 9361 4144
F (61 2) 9332 3458
sydney@groupusa.com
www.groupusa.com



Budden Nangle Michael Hudson
ARCHITECTS

Budden Nangle Michael & Hudson Architects
Level 16 MLC Centre
17/150 Pacific Highway
Greenwich NSW 2065
T (61 2) 9906 5599
F (61 2) 9906 8220

+ **architectus™**

Architectus Sydney
Level 16 MLC Centre
17/150 Pacific Highway
Greenwich NSW 2000
T (61 2) 8252 8400
F (61 2) 8252 8600
sydney@architectus.com.au
ABN 90 131 245 684

project

Macquarie University
Arts Precinct Project

drawing

**PROPOSED FLOOR PLAN
LEVEL 4 - 25 WW B**

scale 1:200 @ A1 drawing no.

drawn AdB / tw / MB

checked AdB issue

project no. APP

SSDA-07

D

04/07/2018 09:00