



Planning & Environment

Issued under the Environmental Planning and Assessment Act 1979

Approved Section 4.55 (2) Modification Application

No. SSD 8388 MOD 1 granted on the 27/9/18

in respect to SSD 8388

Signed XSB [Signature] LOTUS THEATRE

Sheet No. 1 of 30

RELOCATE PLANT TO ROOF LEVEL
RE-USE AREA AS MARKED

THREE PARKING
BAYS TO BE
REMOVED
FOR LOADING

CARPARK

WALLY'S WALK

WALLY'S WALK

25 WALLY'S WALK A - GROUND

25 WALLY'S WALK B - GROUND

25 WALLY'S WALK C - GROUND

BNM&H ARCHITECTS + architectus

BNM&H Architects and Architectus Group Pty Ltd is the owner of the copyright subsisting in these drawings, plans, designs and specifications. They must not be used, reproduced or copied, in whole or in part, nor may the information, ideas and concepts therein contained (which are confidential to Architectus Group Pty Ltd) be disclosed to any person without the prior written consent of that company.

Do not scale drawings. Verify all dimensions on site



Issue	Amendment	Date
A	SSDA ISSUE	09/08/2017
B	SSDA ISSUE	24/01/2018
C	PRE - SECTION 96 ISSUE	04/07/2018
D	V4 SS ISSUE	25/07/2018
E	SUBSTATION EGRESS ADDED	10/08/2018



Scale 1:200 at A1 sheet



MACQUARIE University

project manager



LEVEL 6, 77 BERRY STREET
NORTH SYDNEY NSW 2060
T (61 2) 9550 2200
F (61 2) 9555 5574
enquiries@capitalinsight.com.au
www.capitalinsight.com.au

structural engineer



LEVEL 6, 1 JAMES PLACE
NORTH SYDNEY NSW 2062
T (61 2) 9406 3300
F (61 2) 9025 6667
info@tlbgroup.com.au
www.tlbgroup.com.au
ABN 94 014 717 852

services engineer



LEVEL 6 BUILDING B
207 PACIFIC HIGHWAY
ST LEONARDS NSW 2065
T (61 2) 9434 2700
sydney@wge.com.au
www.wge.com.au

landscape architect



LEVEL 7, 60 WILLIAM STREET
EAST SYDNEY NSW 2011
T (61 2) 5951 4144
F (61 2) 9122 3446
sydney@groupusa.com
www.groupusa.com



+ architectus

Budden Nangle Michael
& Hudson Architects
17/130 Pacific Highway
Greenwich NSW 2165
T (61 2) 9608 5599
F (61 2) 9608 8220

Architectus Sydney
Level 18 MLC Centre
19 Martin Place
Sydney NSW 2000
T (61 2) 8252 8400
F (61 2) 8252 8600
sydney@architectus.com.au
ABN 90 131 245 684

project

Macquarie University
Arts Precinct Project

drawing

PROPOSED GROUND FLOOR PLAN
- ALL BUILDINGS

scale 1:200 @ A1

drawn AdB / tw / MB

checked AdB

project no APP

SSDA-03

E

10/08/2018 09:00



Planning &
Environment

Issued under the Environmental Planning and Assessment Act 1979

Approved Section 4.55 (.....) Modification Application

No. 1 granted on the 27/9/18

in respect to SSD 8388

Signed [Signature]

Sheet No. 2 of 30

RELOCATE PLANT TO ROOF LEVEL
RE-USE AREA AS MARKED
NEW WINDOWS AS SHOWN

RELOCATE COMMS ROOM AND
REUSE AS MEETING ROOM

25 WALLY'S WALK A - LEVEL 1

25 WALLY'S WALK B - LEVEL 1

FLOOR BELOW

NEW SUBSTATION STEEL
EGRESS STAIRS

BNM&H ARCHITECTS + architectus

BNM&H Architects and Architectus Group Pty Ltd is the owner of the copyright subsisting in these drawings, plans, designs and specifications. They must not be used, reproduced or copied, in whole or in part, nor may the information, ideas and concepts therein contained (which are confidential to Architectus Group Pty Ltd) be disclosed to any person without the prior written consent of that company.

Do not scale drawings. Verify all dimensions on site



issue	amendment	date
A	SSDA ISSUE	09/08/2017
B	PRE - SECTION 96 ISSUE	04/07/2018
C	SSDA ISSUE	25/07/2018
D	SUBSTATION EGRESS ADDED	10/08/2018



Scale 1:200 at A1 sheet

client



MACQUARIE
University

project manager



LEVEL 6, 77 BARRA STREET
NORTH SYDNEY NSW 2060
T (61 2) 9555 2300
F (61 2) 9555 5574
enquiries@capitolinsight.com.au
www.capitolinsight.com.au

structural engineer



LEVEL 6, 1 JAMES PLACE
NORTH SYDNEY NSW 2062
T (61 2) 9400 3300
F (61 2) 9529 6667
enquiries@tlb.com.au
www.tlb.com.au
ABN 64 074 717 832

services engineer



LEVEL 6 BUILDING E
207 PACIFIC HIGHWAY
ST LEONARDS NSW 2065
T (61 2) 9482 7000
sydney@wge.com.au
www.wge.com.au

landscape architect



LEVEL 2, 40 WILLIAM STREET
EAST SYDNEY NSW 2011
T (61 2) 9361 4144
F (61 2) 9332 3458
sydney@groupusa.com
www.groupusa.com



+ architectus™

Budden Nangle Michael
Hudson Architects
17/130 Pacific Highway
Greenwich NSW 2085
T (61 2) 9906 5599
F (61 2) 9906 8220

Architectus Sydney
Level 18 MLC Centre
19 Martin Place
Sydney NSW 2000
T (61 2) 8252 8400
F (61 2) 8252 8600
sydney@architectus.com.au
ABN 90 131 245 684

project

Macquarie University
Arts Precinct Project

drawing

PROPOSED FLOOR PLAN
LEVEL 1 - 25 WW A & 25 WW B

scale 1:200 @ A1

drawn AdB / lw / MB

checked AdB

project no. APP

10/08/2018 09:00

SSDA-04

issue

D



Planning & Environment

Issued under the Environmental Planning and Assessment Act 1979


Approved Section 4.55 (.2...) Modification Application

No. 1 granted on the 27/9/18

in respect to SSD 8388

Signed [Signature]

Sheet No. 3 of 30 LOTUS THEATRE

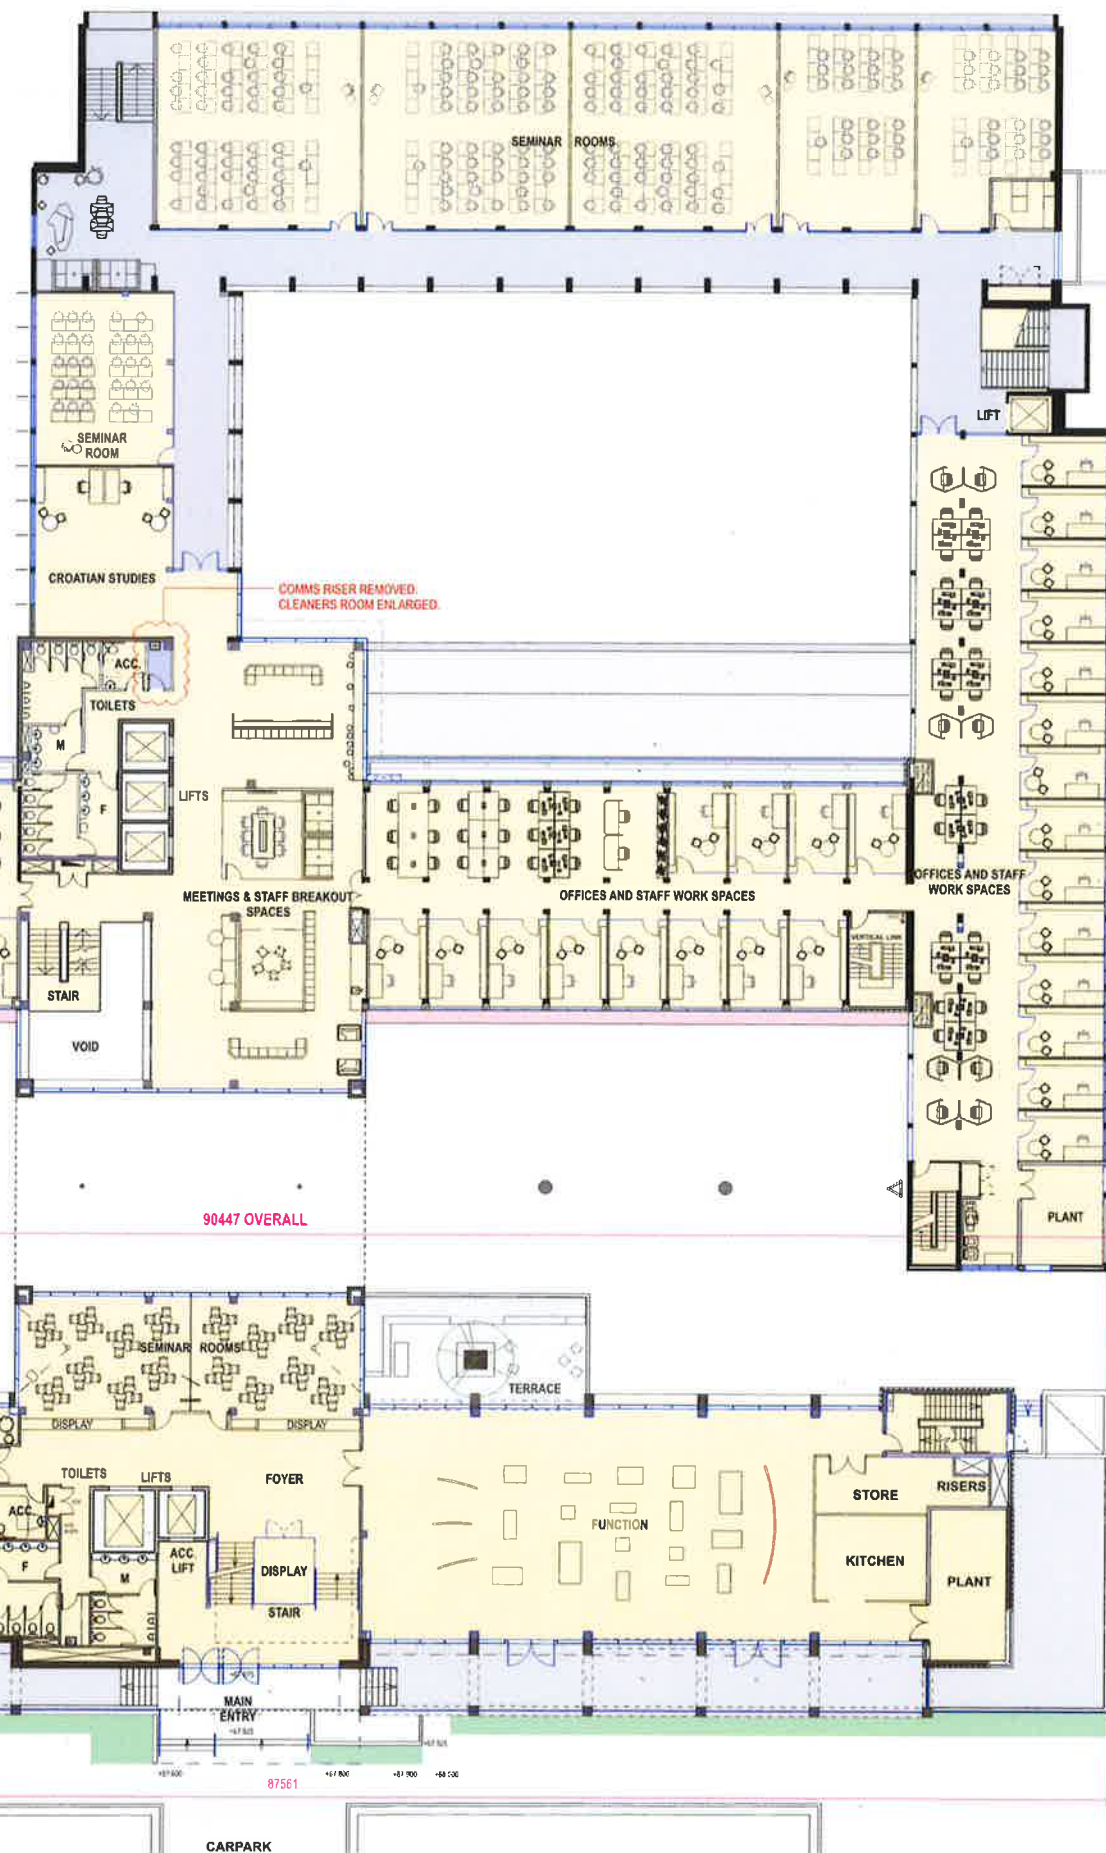

25 WALLY'S WALK A - LEVEL 2

25 WALLY'S WALK B - LEVEL 2

25 WALLY'S WALK C - LEVEL 1

BNM&H ARCHITECTS + architectus

BNM&H Architects and Architectus Group Pty Ltd is the owner of the copyright subsisting in these drawings, plans, designs and specifications. They must not be used, reproduced or copied, in whole or in part, nor may the information, ideas and concepts therein contained (which are confidential to Architectus Group Pty Ltd) be disclosed to any person without the prior written consent of that company.

Do not scale drawings. Verify all dimensions on site.



Issue	Amendment	Date
A	SSDA ISSUE	09/06/2017
B	SSDA ISSUE	24/01/2018
C	PRE - SECTION 96 ISSUE	04/07/2018
D	at 55 ISSUE	25/07/2018



Budden Nangle Michael Hudson Architects
Level 18 MLC Centre
171/30 Pacific Highway
Sydney NSW 2000
T (61 2) 9905 5599
F (61 2) 9906 6220

Architectus Sydney
Level 18 MLC Centre
18 Martin Place
Sydney NSW 2000
T (61 2) 8252 8400
F (61 2) 8252 8800
sydney@architectus.com.au
ABN 90 131 245 684

project
Macquarie University
Arts Precinct Project

drawing
PROPOSED FLOOR PLAN
LEVEL 2 - 25 WW A & 25 WW B
LEVEL 1 - 25 WW C

scale
1:200 @ A1

drawn
AdB / tw / MB

checked
AdB

project no.
APP

04/07/2018 09:00

SSDA-05

D

Issued under the Environmental Planning and Assessment Act 1979

Approved Section 4.55 (.2...) Modification Application

No. 1 granted on the 27/9/18


in respect to SSD 8388

Signed [Signature]

X5B

Sheet No. 4 of 30

LOTUS THEATRE
BELOW

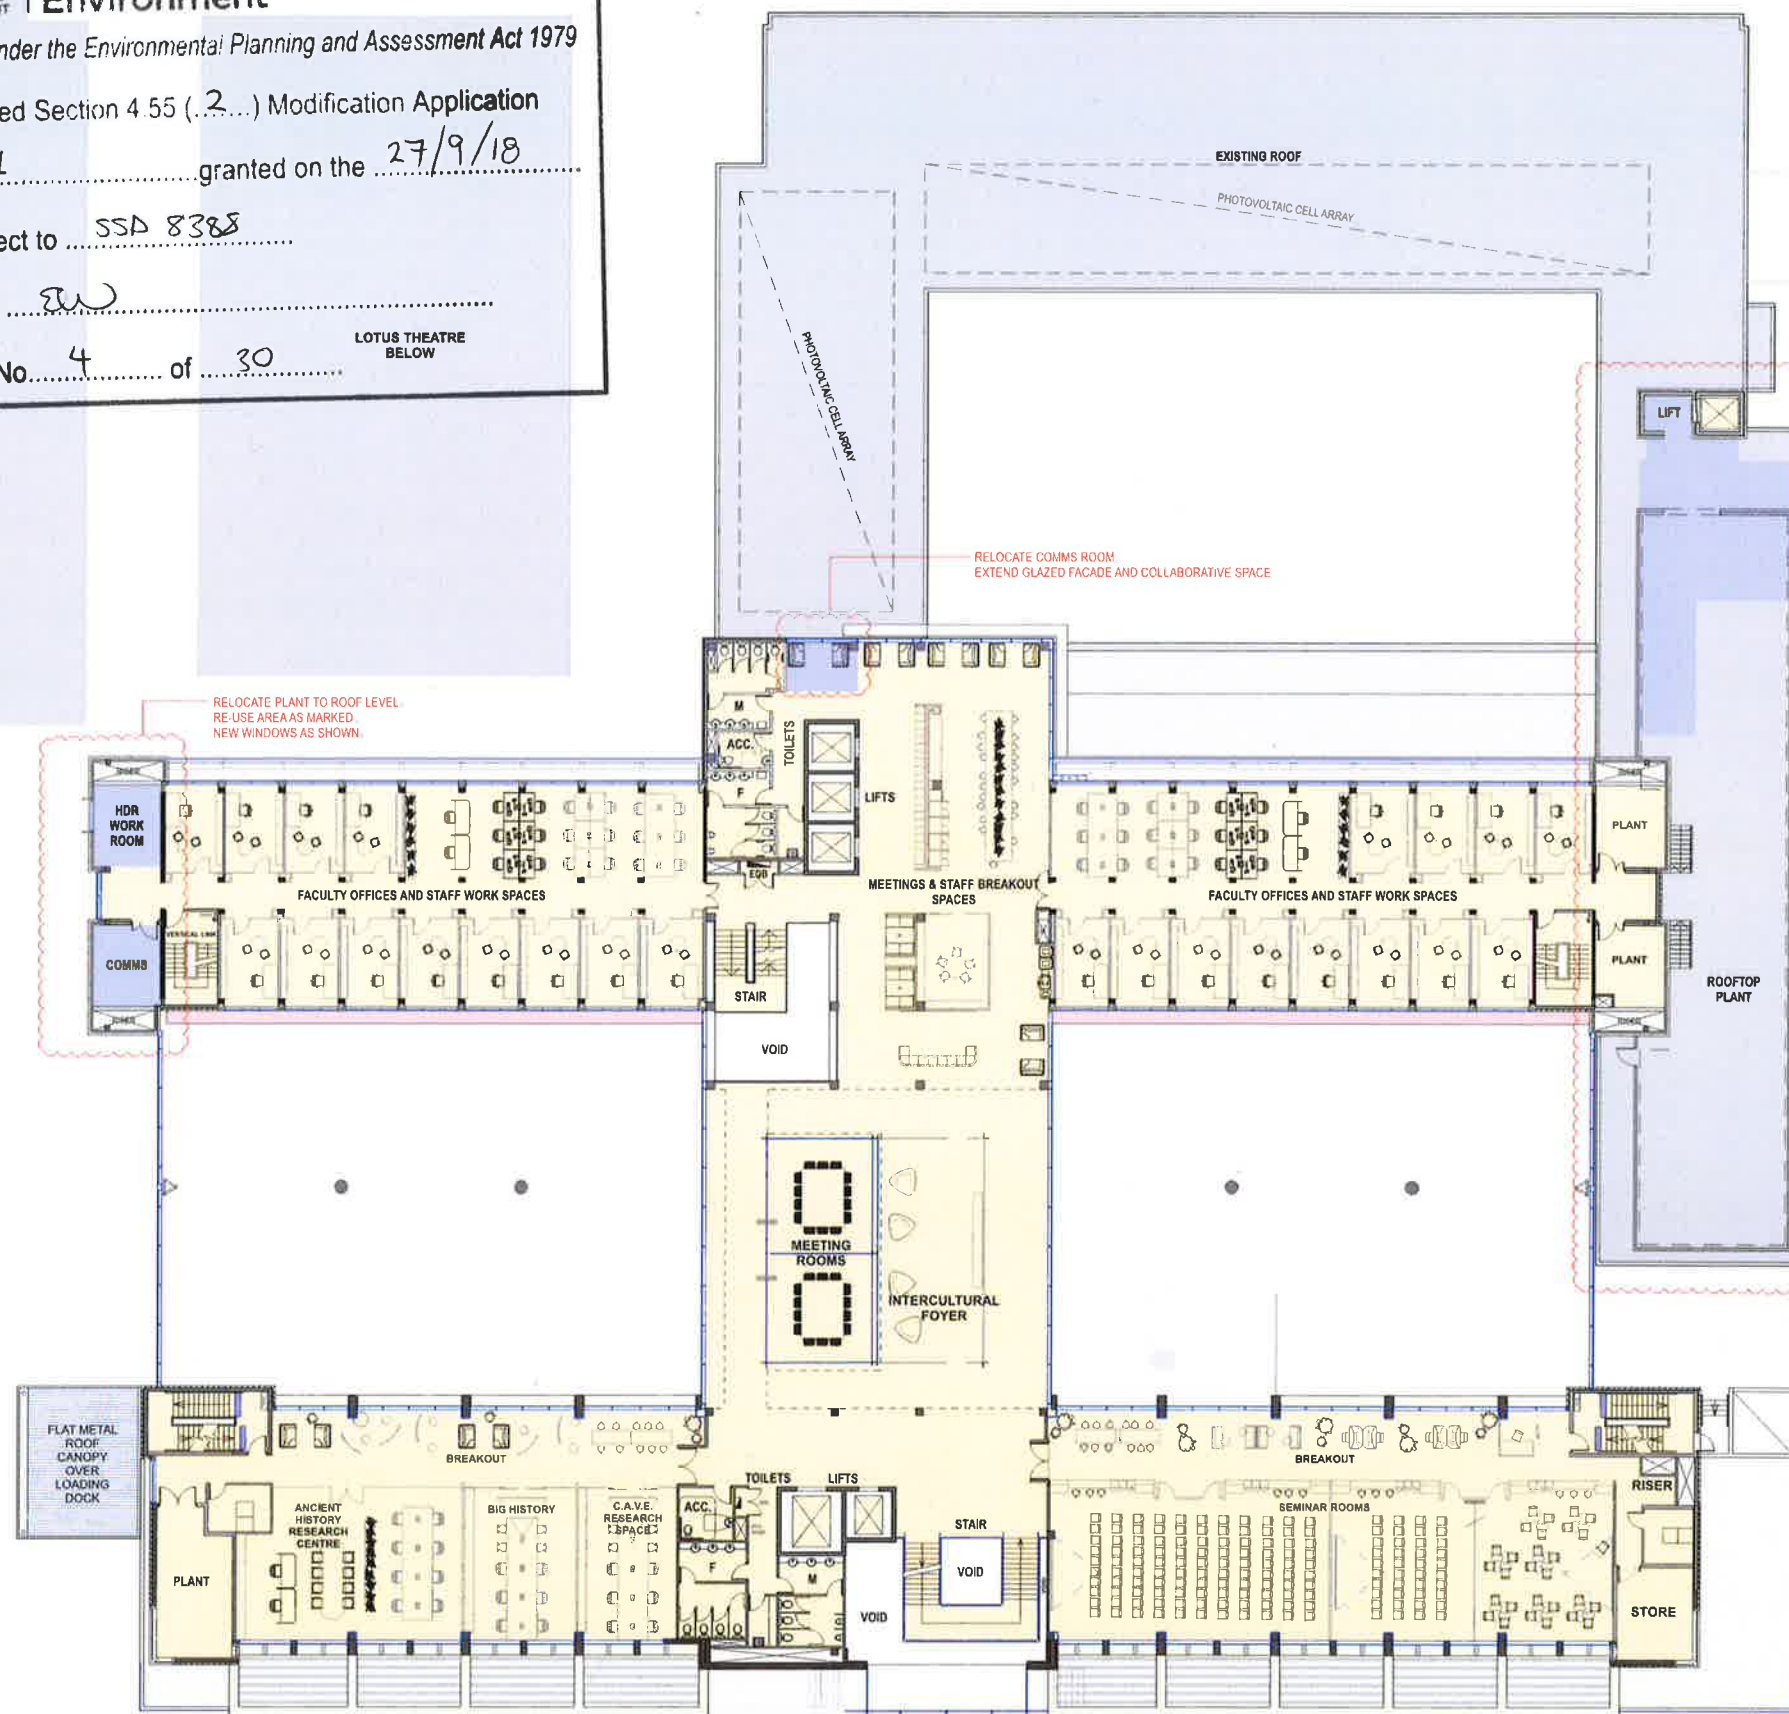

25 WALLY'S WALK A - ROOF LEVEL

25 WALLY'S WALK B - LEVEL 3

25 WALLY'S WALK C - LEVEL 2

BNM&H ARCHITECTS • architectus

BNM&H Architects and Architectus Group Pty Ltd is the owner of the copyright subsisting in these drawings, plans, designs and specifications. They must not be used, reproduced or copied, in whole or in part, nor may the information, ideas and concepts therein contained (which are confidential to Architectus Group Pty Ltd) be disclosed to any person without the prior written consent of that company.

Do not scale drawings. Verify all dimensions on site.



issue	amendment	date
A	SSDA ISSUE	09/08/2017
B	SSDA ISSUE	24/01/2018
C	PRE - SECTION 90 ISSUE	04/07/2018
D	s4.55 ISSUE	25/07/2018



Scale 1:200 at A1 sheet

client
MACQUARIE University

project manager
capital insight
LEVEL 8, 77 BERRY STREET
NORTH SYDNEY NSW 2060
T (01) 2330 1200
F (01) 2330 5574
insight@capitalinsight.com.au
www.capitalinsight.com.au

structural engineer
tlb
LEVEL 6, 1 JONES PLACE
NORTH SYDNEY NSW 2060
T (01) 2330 1200
F (01) 2330 4000
info@tlb-engineers.com
www.tlb-engineers.com
ADV 94 824 757 P32

services engineer
WOOD & GRIEVE ENGINEERS
LEVEL 5, BUILDING B
JFF FINANCIAL CENTRE
ST LEONARDS NSW 2055
T (01) 2330 1200
F (01) 2330 4000
sydney@wge.com.au
www.wge.com.au

landscape architect
GROUP SA
LEVEL 7, 80 WILLIAM STREET
EAST SYDNEY NSW 2011
T (01) 2330 1200
F (01) 2330 4000
sydney@groupsa.com
www.groupsa.com

BUDDEN NANGLE MICHAEL HUDSON ARCHITECTS + architectus™

Budden Nangle Michael & Hudson Architects
17/130 Pacific Highway
Greenwich NSW 2165
T (01) 2330 1200
F (01) 2330 4000
sydney@architectus.com.au
ABN 90 131 245 684

project
Macquarie University Arts Precinct Project

drawing
**PROPOSED FLOOR PLAN
ROOF LEVEL - 25 WW A
LEVEL 3 - 25 WW B
LEVEL 2 - 25 WW C**

scale
1:200 @ A1

drawn
AdB / tw / MB

checked
AdB

project no.
APP

04/07/2018 09 00

SSDA-06

D



Approved Section 4.55 (.2....) Modification Application

No. 1 granted on the 27/9/18

in respect to SSD 8388.....

Signed EW

Sheet No. 5 of 30

BNM&H ARCHITECTS + **architectus**

BNM&H Architects and Architectus Group Pty Ltd is the owner of the copyright subsisting in these drawings, plans, designs and specifications. They must not be used, reproduced or copied, in whole or in part, nor may the information, ideas and concepts therein contained (which are confidential to Architectus Group Pty Ltd) be disclosed to any person without the prior written consent of that company.

Do not scale drawings. Verify
all dimensions on site.

[illegible]

0 2 4 6 8 10
Scale 1:200 at A1 sheet



MACQUARIE
University

project manager



LEVEL 6, 77 BERRY STREET
NORTH SYDNEY, NSW 2060
T (61 2) 9612 2300
F (61 2) 9691 1612
<http://www.spridellwright.com.au>
© 2004 Spridell Wright Pty Ltd

structural engineer



LEVEL 6: 1 JAMES PLACE
NORTH SYDNEY NSW 2062
T (61 2) 9409 3300
F (61 2) 9329 6957
info@libeng-nsw.com
www.libeng-nsw.com
4RZ (M) 074 717 892

services engineer



LEVEL 6 BUILDING B
207 PACIFIC HIGHWAY
ST LEONARDS NSW 2065
Tel 21 8484 7000
Sydney @pacific.com.au
www.pacific.com.au

landscape architect



LEVEL 9, 80 WILLIAM STREET
EAST SYDNEY NSW 2011
T (61 2) 9361 4141
F (61 2) 9332 3456
sydney@groupm.com
www.groupm.com



+ architectus™

**Budden Nangle Michael
& Hudson Architects**
17/130 Pacific Highway
Greenwich NSW 2065
T (61 2) 9906 5599
F (61 2) 9906 8220

Architectus Sydney
Level 18 MLC Centre
19 Martin Place
Sydney NSW 2000
T (61 2) 8252 8400
F (61 2) 8252 8000
sydney@architectus.com.au
ABN 90 131 245 684

pro|fic

Macquarie University
Arts Precinct Project

drawing

PROPOSED FLOOR PLAN
LEVEL 4 - 25 WW B

1:200 @ A1

drawn

drawn

AdB / tw / MB
checked

AdB

project no. ADD

04/07/2018 00:00

□

04/07/2018 00:00



Sheet No. 6 of 30

04/07/2018 09:00



Planning & Environment

Issued under the Environmental Planning and Assessment Act 1979

Approved Section 4.55 (.....) Modification Application

No.1..... granted on the ...27/9/18.....

in respect to ...SSD 8388.....

SignedEW.....

Sheet No.7..... of30.....

BNM&H ARCHITECTS + *architectus*

BNM&H Architects and Architectus Group Pty Ltd is the owner of the copyright subsisting in these drawings, plans, designs and specifications. They must not be used, reproduced or copied, in whole or in part, nor may the information, ideas and concepts therein contained (which are confidential to Architectus Group Pty Ltd) be disclosed to any person without the prior written consent of that company.


Do not scale drawings. Verify all dimensions on site.



issue	amendment	date
A	SSDA ISSUE	09/08/2017
B	PAE - SECTION 86 ISSUE	04/07/2018
C	SA 55 ISSUE	25/07/2018



0 2 4 6 8 10m
Scale 1:200 at A1 sheet

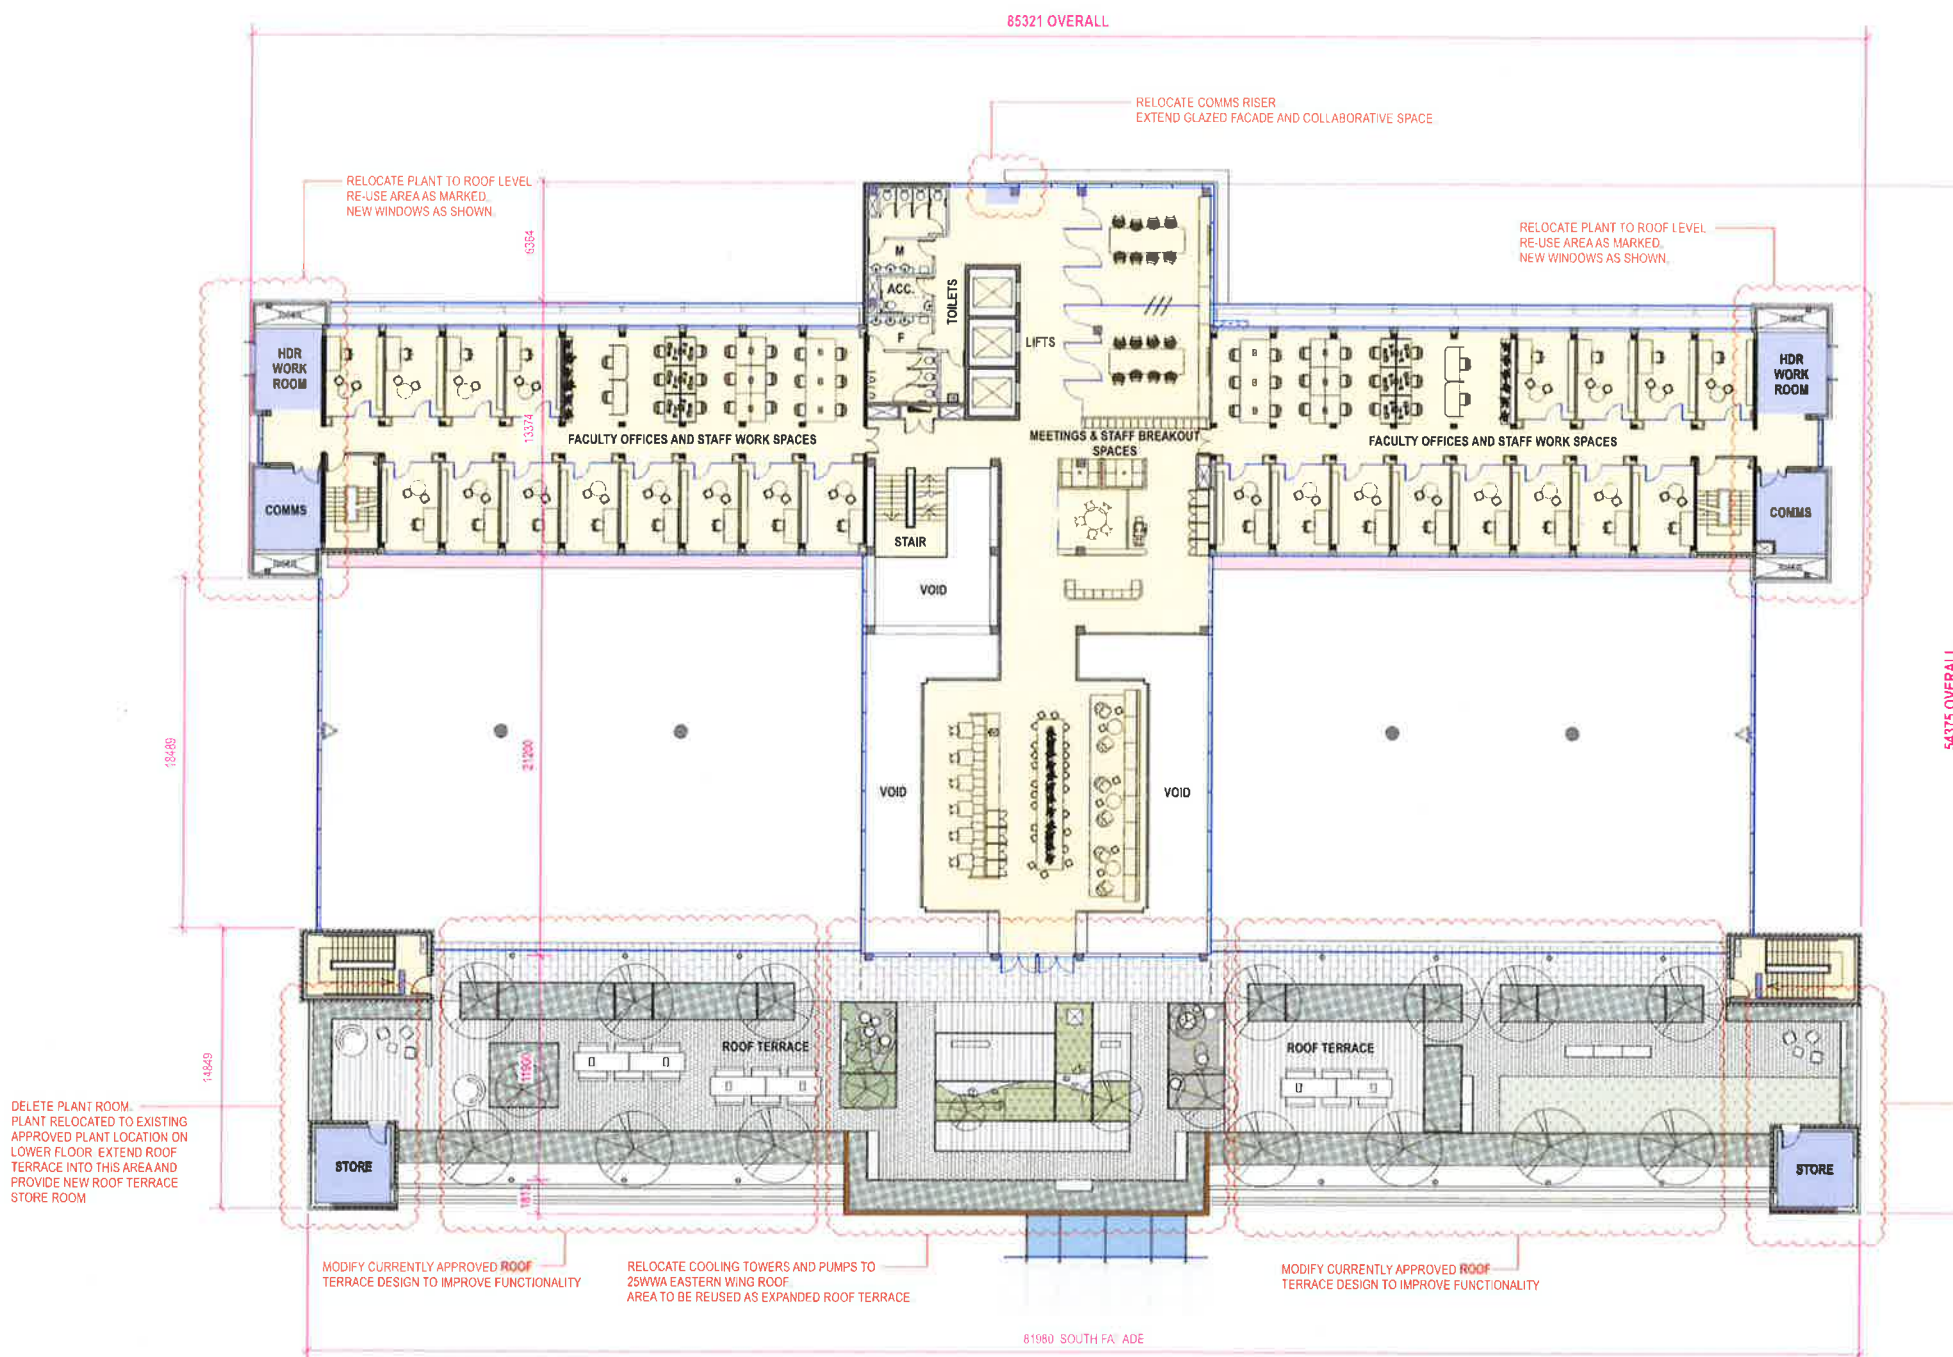

25 WALLY'S WALK B - LEVEL 6

25 WALLY'S WALK C - LEVEL 4

client



project manager



structural engineer



services engineer



landscape architect



+ architectus™

Budden Nangle Michael Hudson Architects
Level 16 MLC Centre
171/173 Pacific Highway
Sydney NSW 2000
T (61 2) 8906 5599
F (61 2) 8906 8220

Architectus Sydney
Level 16 MLC Centre
171/173 Pacific Highway
Sydney NSW 2000
T (61 2) 8252 8400
F (61 2) 8252 8600
sydney@architectus.com.au
ABN 80 131 245 884

project

Macquarie University
Arts Precinct Project

drawing

PROPOSED FLOOR PLAN
LEVEL 6 - 25 WW B
LEVEL 4 - 25 WW C

scale

1:200 @ A1

drawn

AdB / tw / MB

checked

AdB

project no.

APP

C

04/07/2018 09:00



Planning &
Environment

Issued under the Environmental Planning and Assessment Act 1979

Approved Section 4.55 (2) Modification Application

No. 1 granted on the 27/9/18

in respect to SSD 8388

Signed [Signature]

Sheet No. 8 of 30


BNM&H ARCHITECTS + architectus

BNM&H Architects and Architectus Group Pty Ltd is the owner of the copyright subsisting in these drawings, plans, designs and specifications. They must not be used, reproduced or copied, in whole or in part, nor may the information, ideas and concepts therein contained (which are confidential to Architectus Group Pty Ltd) be disclosed to any person without the prior written consent of that company.

Do not scale drawings. Verify all dimensions on site.



Issue	amendment	date
A	SSDA ISSUE	09/06/2017
B	PFE - SECTION 96 ISSUE	04/07/2018
C	s4.55 ISSUE	25/07/2018

 

25 WALLY'S WALK B - LEVEL 7

25 WALLY'S WALK C - LEVEL 4



Macquarie University
Arts Precinct Project

PROPOSED FLOOR PLAN
LEVEL 7 - 25 WW B

scale	1:200 @ A1	drawing no
drawn	AdB / tw / MB	SSDA-10
checked	AdB	ISSUE
project no	APP	C

04/07/2018 09:00



Planning &
Environment

Issued under the Environmental Planning and Assessment Act 1979

Approved Section 4.55 (.2....) Modification Application

No. 1 granted on the 27/9/18

in respect to SSD 8388

Signed [Signature]

Sheet No. 9 of 30

MASONRY WALLS EXTENDED 1750MM
IN HEIGHT TO SCREEN PLANT.
PLAN FORM UNCHANGED.

LOUVRE SCREENING WALL
SET BACK FROM FACADE.

NEW PLANT PLATFORM,
NOT ROOFED

CONCRETE ROOF AMENDED

EXTEND ETFE ROOF OVER NEW ROOF
TERRACE AREA AS COOLING TOWERS
HAVE BEEN RELOCATED

CONCRETE ROOF AMENDED

LOUVRE SCREENING WALL
SET BACK FROM FACADE

MASONRY WALLS EXTENDED 1750MM
IN HEIGHT TO SCREEN PLANT.
PLAN FORM UNCHANGED.

NEW PLANT PLATFORM, NOT ROOFED

DAS ROOM DELETED

25 WALLY'S WALK B -
ROOF OVER PLANT ROOM

25 WALLY'S WALK B - ROOF / LEVEL 8

BNM&H ARCHITECTS + architectus

BNM&H Architects and Architectus Group Pty Ltd is the owner of the copyright subsisting in these drawings, plans, designs and specifications. They must not be used, reproduced or copied, in whole or in part, nor may the information, ideas and concepts therein contained (which are confidential to Architectus Group Pty Ltd) be disclosed to any person without the prior written consent of that company.

Do not scale drawings. Verify
all dimensions on site



issue	amendment	date
A	SSDA ISSUE	09/08/2017
B	PRE - SECTION 66 ISSUE	04/07/2018
C	s4.55 ISSUE	25/07/2018



0 2 4 6 8 10m
Scale 1:200 at A1 sheet

client



MACQUARIE
University

project manager



LEVEL 6 72 BERRY STREET
SYDNEY NSW 2000
T (61 2) 9915 2100
F (61 2) 9915 5574
enquiries@capitolinsight.com.au
www.capitolinsight.com.au

structural engineer



LEVEL 6 1 JAMES PLACE
NORTH SYDNEY NSW 2060
T (61 2) 9469 3300
F (61 2) 9525 6567
info@tlb-engineers.com
www.tlb-engineers.com
ABN 94 074 717 492

services engineer



LEVEL 6 BUILDING 6
287 PACIFIC HIGHWAY
ST LEONARDS NSW 2065
T (61 2) 8464 7000
sydney@wge.com.au
www.wge.com.au

landscape architect



LEVEL 7 22 WALLAM STREET
EAST SYDNEY NSW 2011
T (61 2) 9361 4144
F (61 2) 9332 3458
sydney@groupgsa.com
www.groupgsa.com



+ architectus™

Budden Nangle Michael
& Hudson Architects
17130 Pacific Highway
Cremorne NSW 2065
T (61 2) 9906 5599
F (61 2) 9906 8220

Architectus Sydney
Level 16 MLC Centre
16 Martin Place
Sydney NSW 2000
T (61 2) 6252 6400
F (61 2) 6252 6500
sydney@architectus.com.au
ABN 90 131 245 884

project

Macquarie University
Arts Precinct Project

drawing

PROPOSED FLOOR PLAN
LEVEL 8 & 9 25 WW B

scale: 1:200 @ A1 drawing no.


drawn: ADB / tw / MB SSDA-11

checked: ADB

project no: APP

04/07/2018 09:00

C

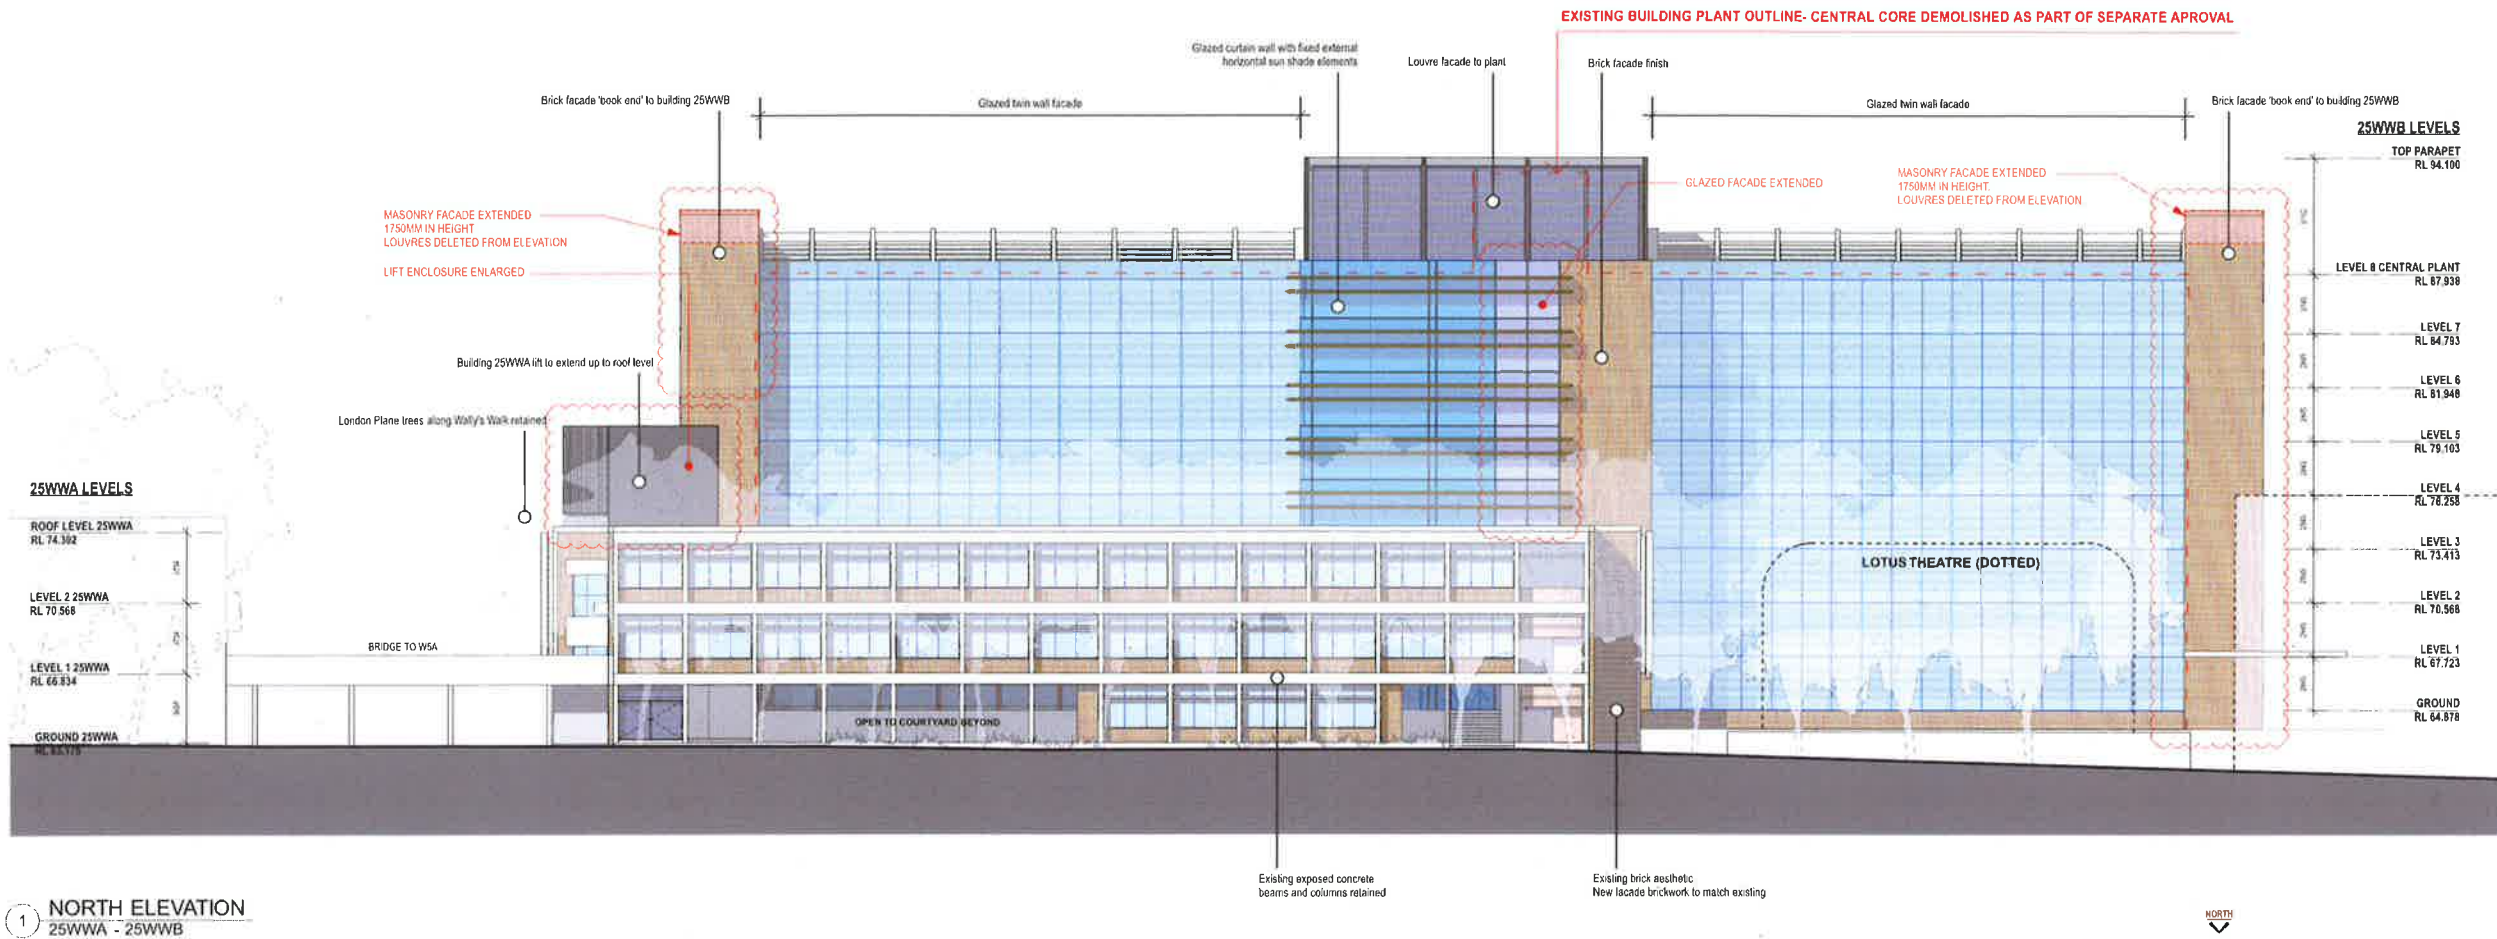

1 NORTH ELEVATION
25WWA - 25WWB



Issued under the Environmental Planning and Assessment Act 1979


Approved Section 4.55 (2) Modification Application

No. 1 granted on the 27/9/18

in respect to SSD 8388

Signed [Signature]

Sheet No. 10 of 30

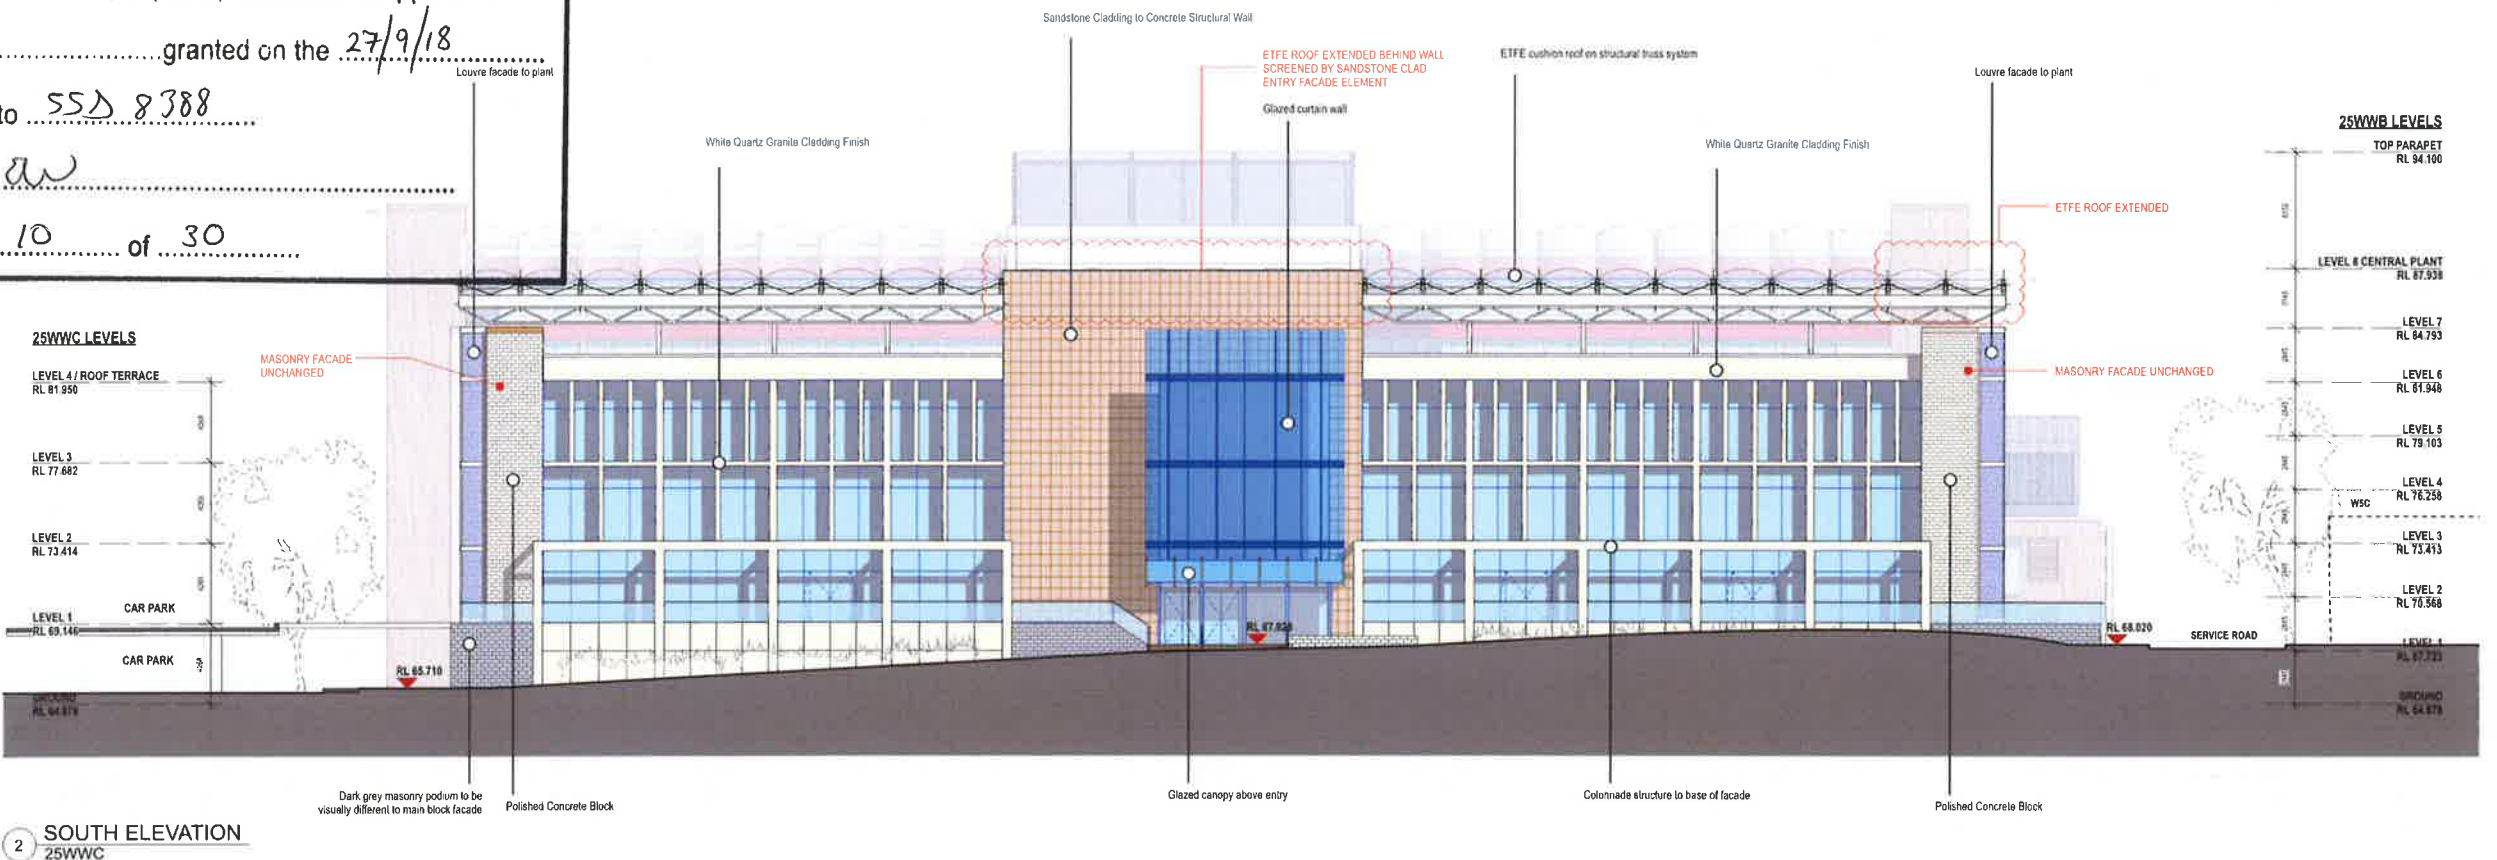

2 SOUTH ELEVATION
25WWC

BNM&H ARCHITECTS + architectus

BNM&H Architects and Architectus Group Pty Ltd is the owner of the copyright subsisting in these drawings, plans, designs and specifications. They must not be used, reproduced or copied, in whole or in part, nor may the information, ideas and concepts therein contained (which are confidential to Architectus Group Pty Ltd) be disclosed to any person without the prior written consent of that company.

Do not scale drawings. Verify all dimensions on site.

Issue	Amendment	Date
A	SSDA ISSUE	09/08/2017
B	SSDA ISSUE	24/02/2018
C	PRE-SECTION 96 ISSUE	04/02/2018
D	s4.55 ISSUE	25/02/2018

0 2 4 6 8 10m
Scale 1:200 at A1 sheet



project manager
 LEVEL 6: 77 BERRY STREET
 NORTH SYDNEY NSW 2060
 T (61 2) 9955 2200
 F (61 2) 9955 5514
 enquiry@capitalinsight.com.au
 www.capitalinsight.com.au

structural engineer
 LEVEL 6: 1 JAMES PLACE
 NORTH SYDNEY NSW 2060
 T (61 2) 9409 2200
 F (61 2) 9929 6467
 info@thengraves.com.au
 www.thengraves.com.au
 ABN 54 074 717 892

services engineer
 LEVEL 6: 77 BERRY STREET
 NORTH SYDNEY NSW 2060
 T (61 2) 9955 2200
 F (61 2) 9955 5514
 enquiry@capitalinsight.com.au
 www.capitalinsight.com.au

landscape architect
 LEVEL 7: 80 WILLIAM STREET
 EAST SYDNEY NSW 2011
 T (61 2) 8361 4144
 F (61 2) 8332 3458
 sydney@groupgsa.com
 www.groupgsa.com

Budden Nangle Michael Hudson Architects
 Budden Nangle Michael & Hudson Architects
 17/130 Pacific Highway
 Greenwich NSW 2065
 T (61 2) 8252 8400
 F (61 2) 8252 8600
 sydney@bnmarchitects.com.au
 ABN 90 131 245 684

project
 Macquarie University Arts Precinct Project

drawing
 NORTH ELEVATION
 SOUTH ELEVATION

scale
 1:200 @ A1 SHEET
drawn
 MB
checked
 AdB
project no
 APP
SSDA-12
D
 04/07/2018 09:00

25WWB LEVELS

TOP PARAPET
RL 94.100

LEVEL 8 CENTRAL PLANT
RL 87.938

LEVEL 7
RL 84.793

LEVEL 6
RL 81.948

LEVEL 5
RL 79.103

LEVEL 4
RL 76.258

LEVEL 3
RL 73.413

LEVEL 2
RL 70.368

LEVEL 1
RL 67.23

GROUND
RL 64.878

Existing London Plane trees

Existing brick facade retained

New windows in existing brick facade

External vertical aluminium louvers

25WWA LEVELS

ROOF LEVEL 25WWA
RL 74.302

LEVEL 2 25WWA
RL 70.588

LEVEL 1 25WWA
RL 66.834

GROUND 25WWA
RL 63.175

WALLY'S WALK



Issued under the Environmental Planning and Assessment Act 1979

Approved Section 4.55 (.2....) Modification Application

No. 1 granted on the 27/9/18

in respect to SSD 8388

Signed [Signature]

Sheet No. 11 of 30

1 WEST ELEVATION 25WWA - 25WWB - 25WWC

25WWC LEVELS

LEVEL 4 / ROOF TERRACE
RL 81.950

LEVEL 3
RL 77.682

LEVEL 2
RL 73.414

LEVEL 1
RL 69.146

GROUND
RL 64.878

ETFE ROOF EXTENDED
OVER ROOF TERRACE

SANDSTONE WALL RETURN
LENGTH REDUCED TO
CENTRAL FACADE ELEMENT

MASONRY FACADE
UNCHANGED

Polished Concrete Block

ETFE cushion roof and ends
to atrium on structural truss system

25WWC

Brick facade 'book end'
to building 25WWB

Glazed curtain wall strip to end of building with
fixed external horizontal sun shade elements

25WWB

Glazed curtain wall with fixed external
horizontal sun shade elements

MASONRY FACADE EXTENDED
1750MM IN HEIGHT

NEW INTEGRALLY SHADED
WINDOWS ADDED.
LOUVRES DELETED

ROOFED PLANT PLATFORM INCREASED IN
SIZE TO ACCOMMODATE COOLING TOWERS
RELOCATED FROM ROOF OF 25WWC.
APPROVED SIZE SHOWN DASHED

Building 25WWA lift to extend up to roof level

Existing brick facade retained

25WWA

Existing London Plane trees

25WWA LEVELS

ROOF LEVEL 25WWA
RL 74.302

LEVEL 2 25WWA
RL 70.368

LEVEL 1 25WWA
RL 66.834

GROUND 25WWA
RL 63.175

WALLY'S WALK

25WWC LEVELS


LEVEL 4 / ROOF TERRACE
RL 81.950

LEVEL 3
RL 77.682

LEVEL 2
RL 73.414

LEVEL 1
RL 69.146

GROUND
RL 64.878

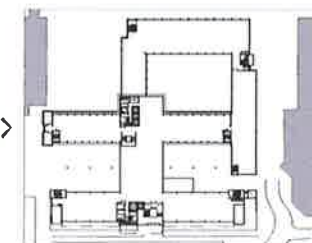

KEY PLAN

BNM&H ARCHITECTS + architectus

BNM&H Architects and Architectus Group Pty Ltd is the owner of the copyright subsisting in these drawings, plans, designs and specifications. They must not be used, reproduced or copied, in whole or in part, nor may the information, ideas and concepts therein contained (which are confidential to Architectus Group Pty Ltd) be disclosed to any person without the prior written consent of that company.

Do not scale drawings. Verify all dimensions on site

issue	amendment	date
A	SSDA ISSUE	09/08/2017
B	SSDA ISSUE	24/01/2018
C	PRE - SECTION 96 ISSUE	04/07/2018
D	4.55 ISSUE	25/07/2018

0 2 4 6 8 10m
Scale 1:200 at A1 sheet



Budden Nangle Michael & Hudson Architects
17/130 Pacific Highway
Greenwich NSW 2085
T (61 2) 9806 8599
F (61 2) 9806 8220

Architectus Sydney
Level 18 MLC Centre
19 Martin Place
Sydney NSW 2000
T (61 2) 8252 8400
F (61 2) 8252 8500
sydney@architectus.com.au
ABN 60 131 245 684

project: Macquarie University Arts Precinct Project

drawing

EAST ELEVATION
WEST ELEVATION

scale 1:200 @ A1 SHEET

drawn MB

checked AdB

project no APP

04/07/2018 09 00

2 EAST ELEVATION 25WWC - 25WWB - 25WWA

2

Dark grey masonry podium to be
visually different to main block facade

External vertical aluminium louvers


Louvre screening to roof plant

New windows in existing brick facade


Existing exposed concrete
beams and columns

OPEN

OPEN

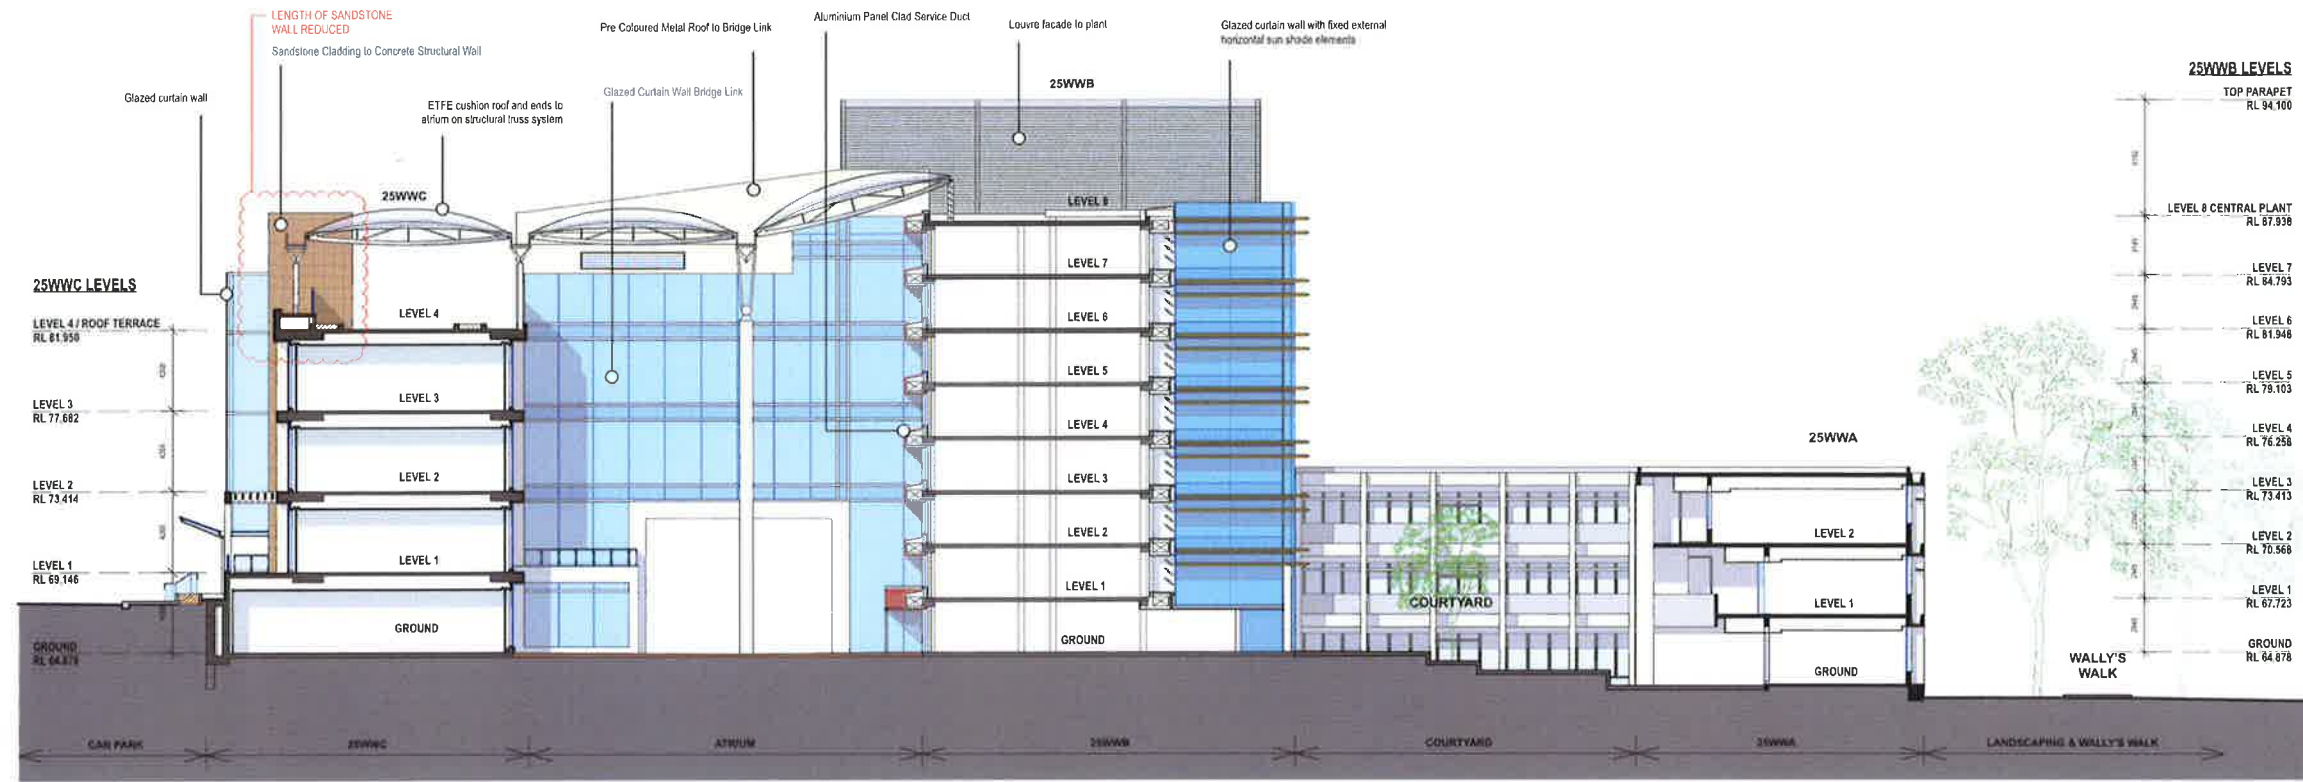

2 SECTION CC
THROUGH 25WWC WING - ATRIUM - 25WWB WING - COURTYARD - 25WWA NORTH WING

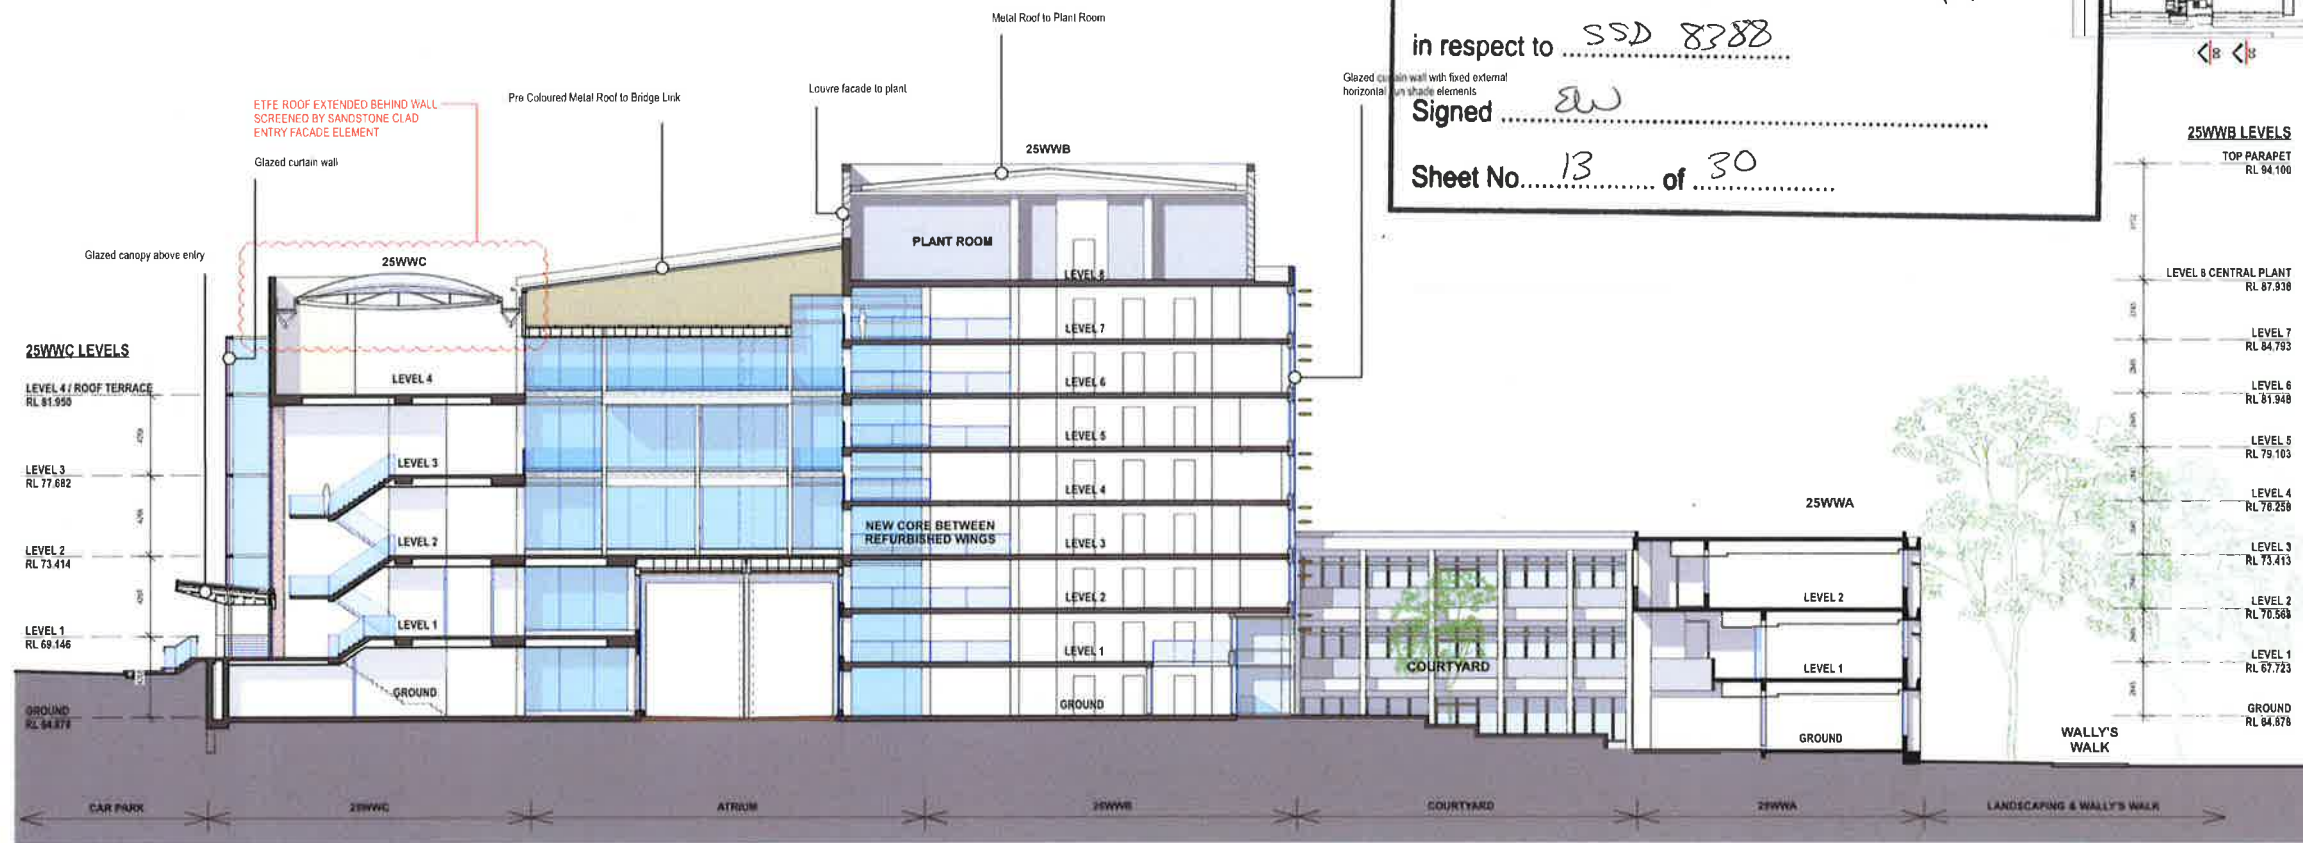

2 SECTION DD
THROUGH 25WWC CORE - BRIDGE LINK - 25WWB CORE - COURTYARD - 25WWA NORTH WING

NSW GOVERNMENT | **Planning & Environment**

Issued under the *Environmental Planning and Assessment Act 1979*

Approved Section 4.55 (...2...) Modification Application

No. 1 granted on the 27/9/18

in respect to SSD 8388

Signed [Signature]

Sheet No. 13 of 30


BNM&H ARCHITECTS + "architectus"

BNM&H Architects and Architectus Group Pty Ltd is the owner of the copyright subsisting in these drawings, plans, designs and specifications. They must not be used, reproduced or copied, in whole or in part, nor may the information, ideas and concepts therein contained (which are confidential to Architectus Group Pty Ltd) be disclosed to any person without the prior written consent of that company.

Do not scale drawings. Verify all dimensions on site.

Issue	amendment	date
A	SSDA ISSUE	09/06/2017
B	PHE - SECTION 45 ISSUE	04/07/2018
C	S4.55 ISSUE	25/07/2018


Scale 1:200 at A1 sheet

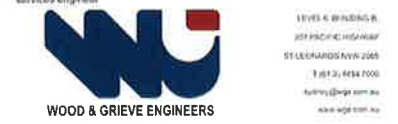

Macquarie University
Arts Precinct Project

drawing	SECTION C-C SECTION D-D
scale	1:200 @ A1 SHEET
drawn	MB / TW
checked	AdB
project no.	APP
date	04/07/2018 09:00

SSDA-15

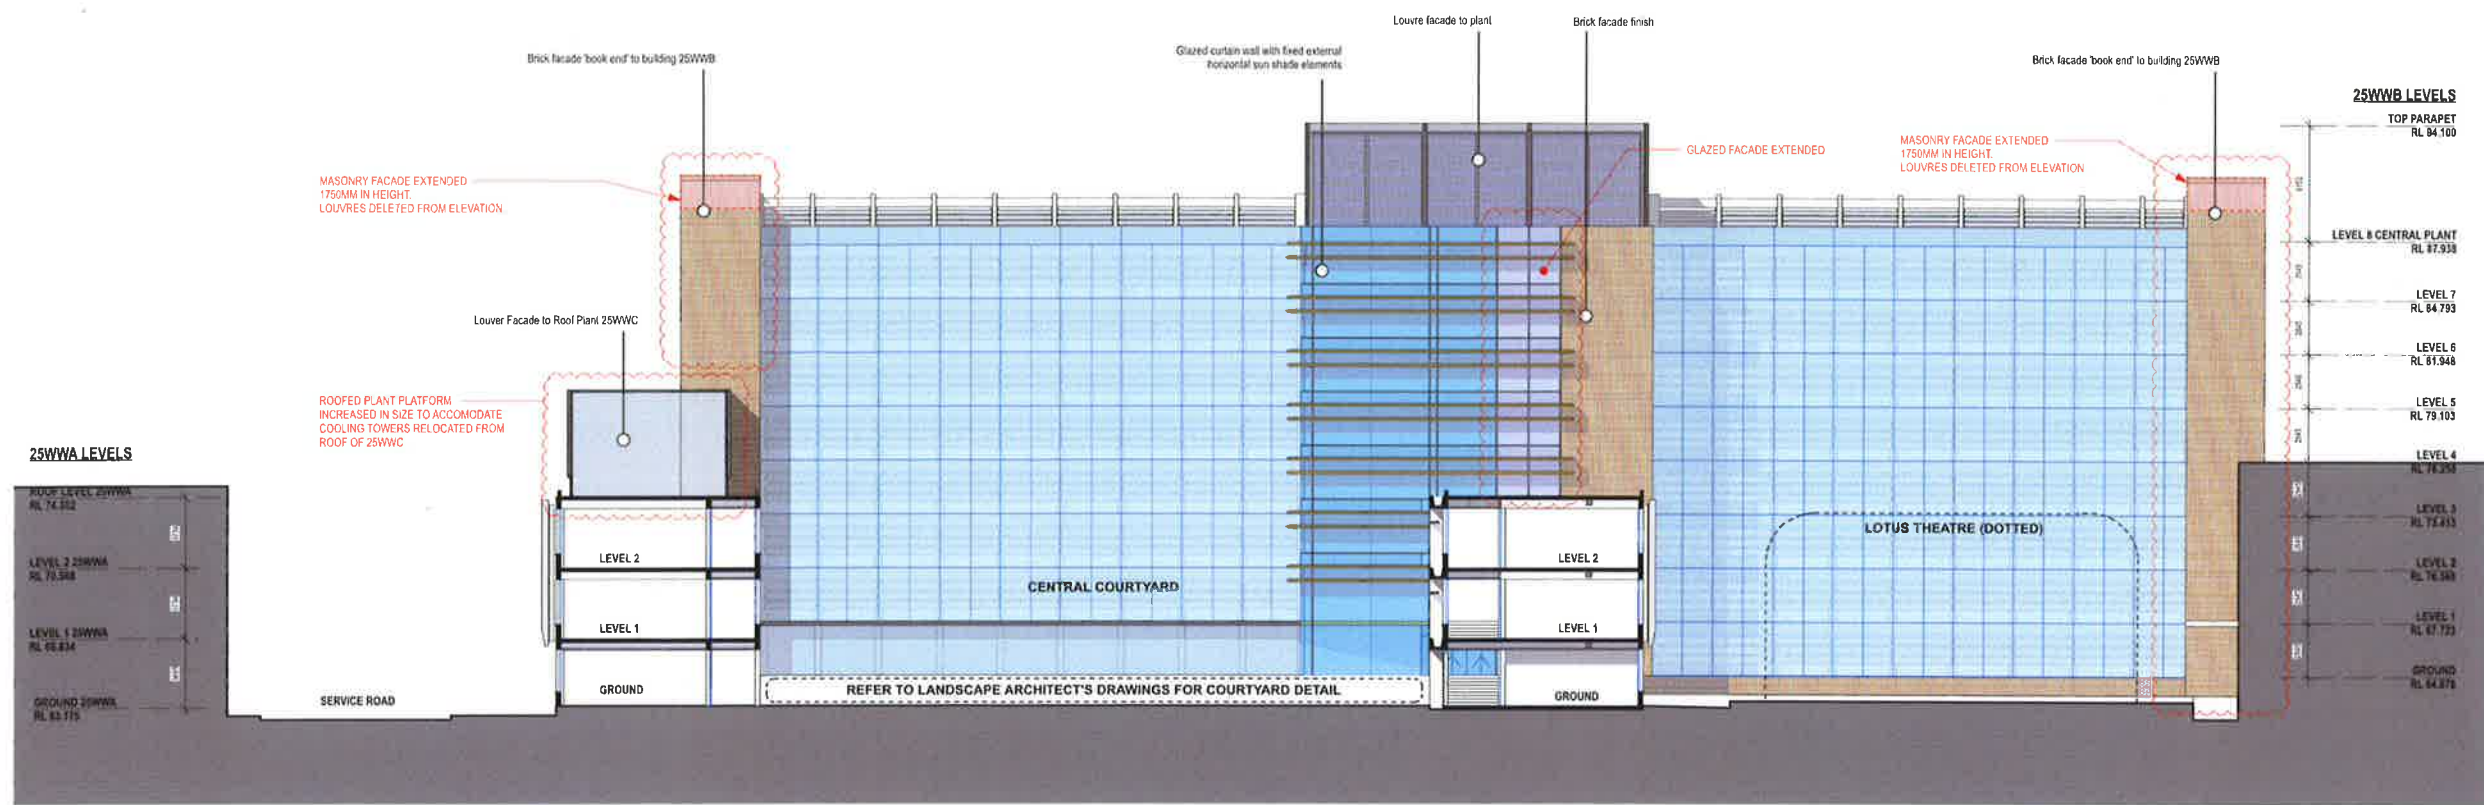

1 SECTION EE
THROUGH COURTYARD LOOKING SOUTH

NSW GOVERNMENT | **Planning & Environment**

Issued under the Environmental Planning and Assessment Act 1979

Approved Section 4 55 (1.2) Modification Application

No. 1 granted on the 27/9/18

in respect to SSD 8388

Signed [Signature]

Sheet No. 14 of 30

BNM&H ARCHITECTS + architectus

BNM&H Architects and Architectus Group Pty Ltd is the owner of the copyright subsisting in these drawings, plans, designs and specifications. They must not be used, reproduced or copied, in whole or in part, nor may the information, ideas and concepts therein contained (which are confidential to Architectus Group Pty Ltd) be disclosed to any person without the prior written consent of that company.

Do not scale drawings. Verify all dimensions on site.



issue	amendment	date
A	SSDA ISSUE	09/06/2017
B	PPE - SECTION 96 ISSUE	04/07/2018
C	SSA ISSUE	25/07/2018

0 2 4 6 8 10m
Scale 1:200 at A1 sheet



client
MACQUARIE University

project manager
capital insight
LEVEL 6, 77 BRANKY STREET
NORTH SYDNEY NSW 2060
T (61 2) 9555 3300
F (61 2) 9555 3378
enquiries@capitalinsight.com.au
www.capitalinsight.com.au

structural engineer
tlb
LEVEL 4, 1 JAMES PLACE
NORTH SYDNEY NSW 2060
T (61 2) 9429 5500
F (61 2) 9429 6667
info@strongmeers.com
www.strongmeers.com
ABN 94 071 717 892

services engineer
WOOD & GRIEVE ENGINEERS
LEVEL 4, BUILDING B
201 PACIFIC HIGHWAY
SHEPPARTON NSW 2060
T (61 2) 8484 3000
sydney@wge.com.au
www.wge.com.au

landscape architect
GROUPUSA
LEVEL 1, 40 WILSON STREET
EAST SYDNEY NSW 2011
T (61 2) 9331 4314
F (61 2) 9331 3454
sydney@groupusa.com
www.groupusa.com

Budden Nangle Michael Hudson Architects + **architectus**

Budden Nangle Michael & Hudson Architects
171/30 Pacific Highway
Groomwich NSW 2065
T (61 2) 9906 5599
F (61 2) 9906 6220
Architectus Sydney
Level 18 MLC Centre
15 Martin Place
Sydney NSW 2000
T (61 2) 8252 8400
F (61 2) 8252 8600
sydney@architectus.com.au
ABN 90 131 245 684

project
Macquarie University Arts Precinct Project

drawing

SECTION E-E


scale 1:200 @ A1 SHEET drawing no.

drawn MB / TW **SSDA-16**



checked AdB **ISSUE**

project no APP **C**

04/07/2018 09:00

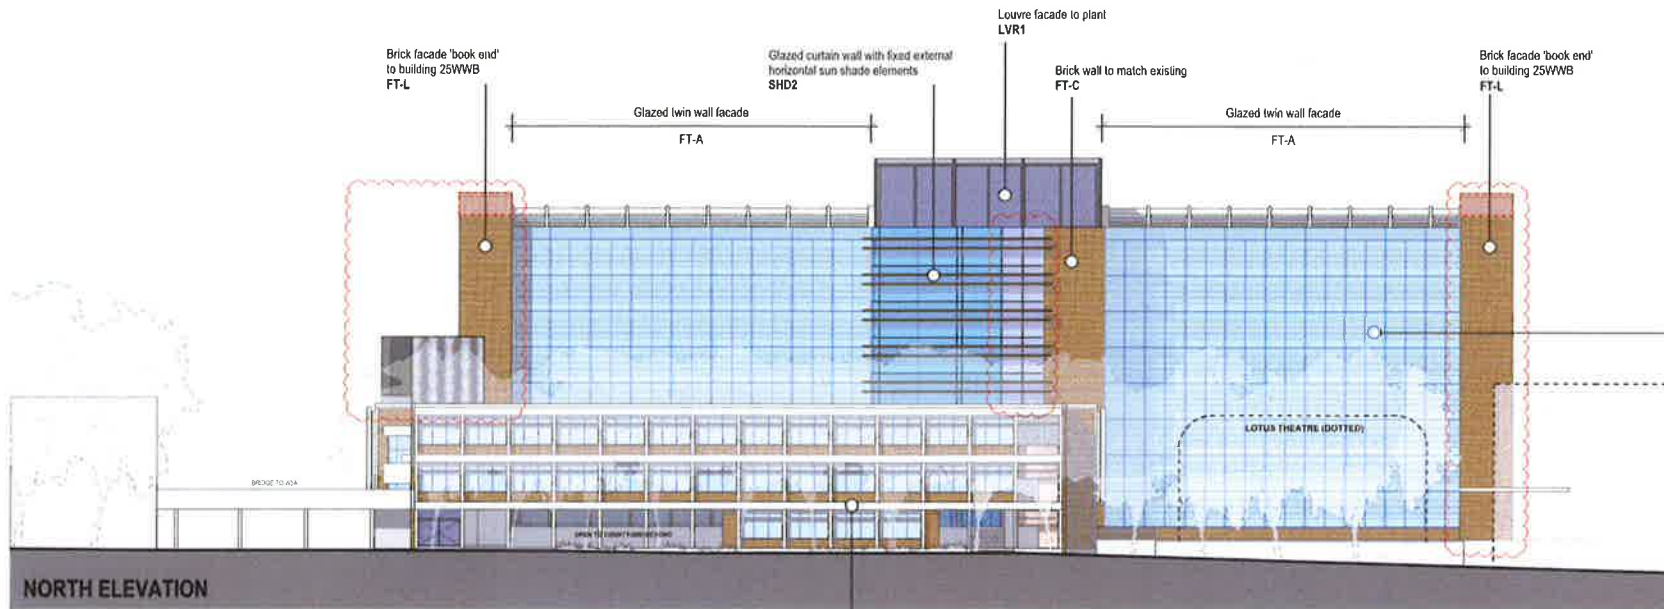

Existing site photo - 25WWA north facade

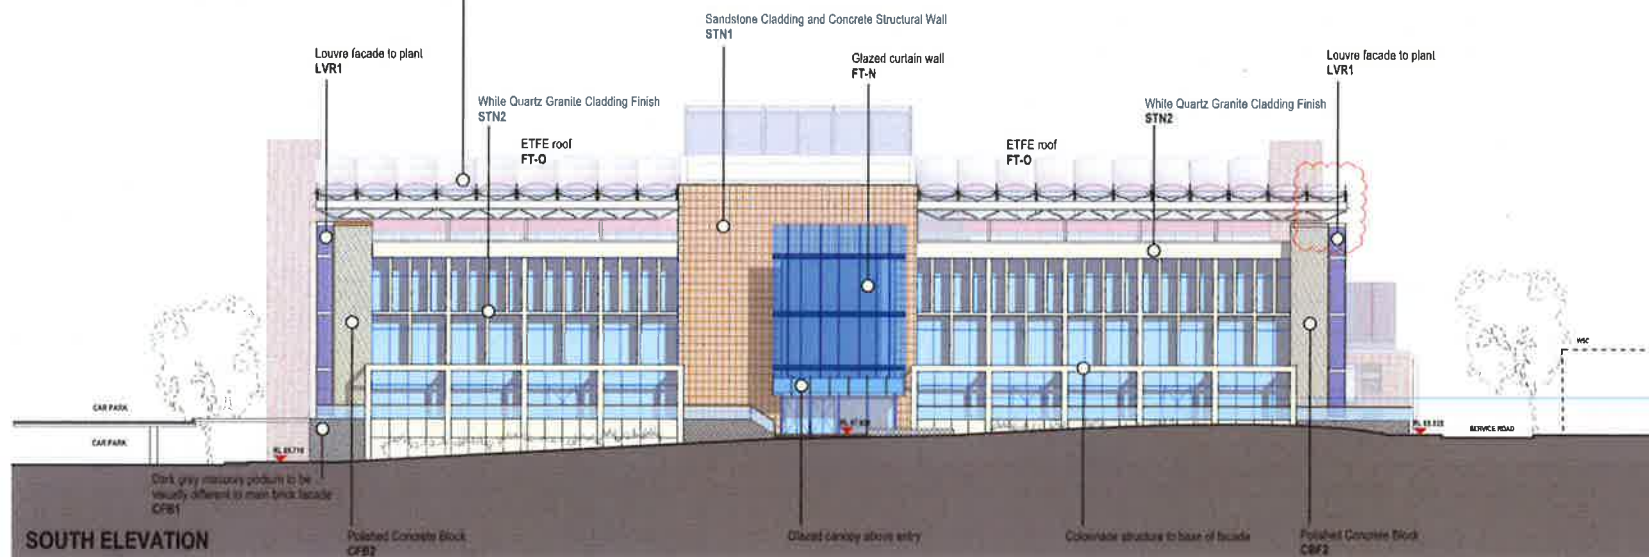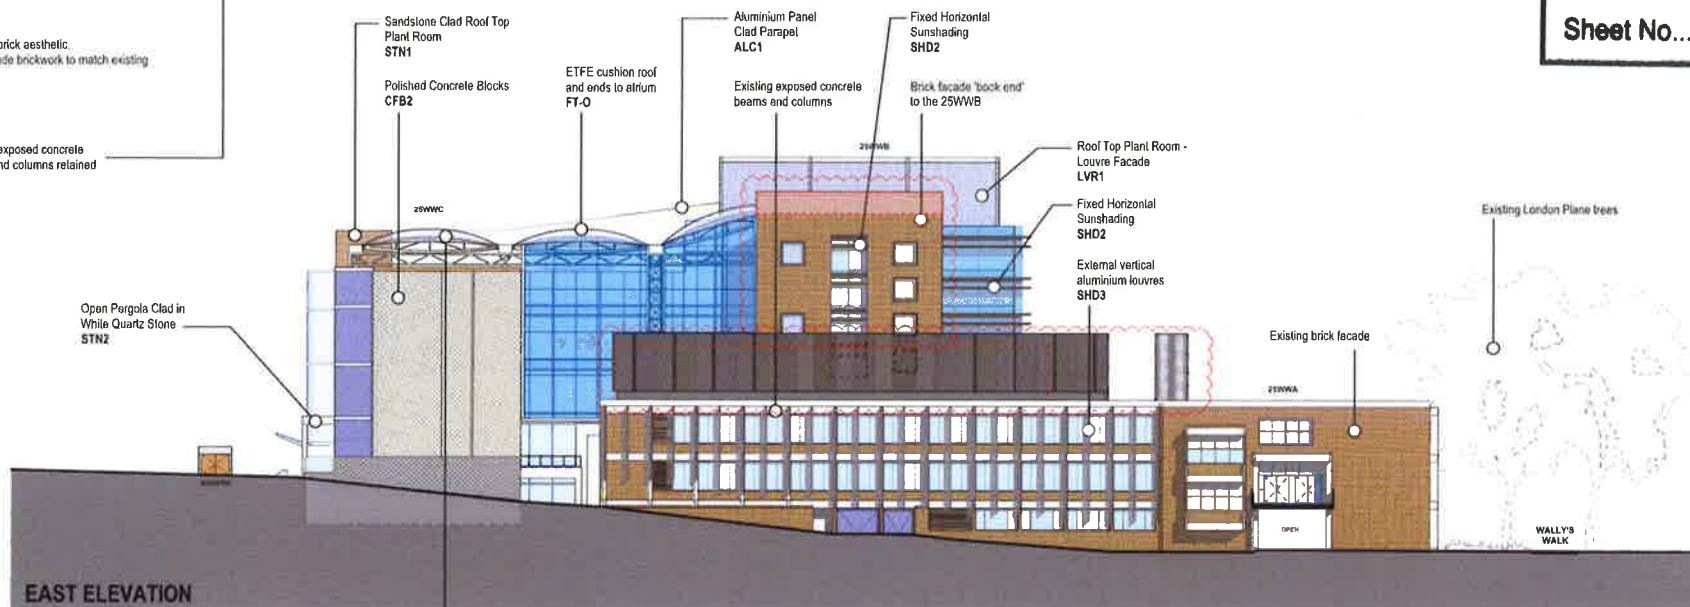

issue	amendment	date
A	SSDA ISSUE	09/08/2017
B	SSDA ISSUE	24/01/2018



Issued under the Environmental Planning and Assessment Act 1979


Approved Section 4.55 (.2....) Modification Application

No. 1 granted on the 27/9/18

in respect to SSD 8388

Signed [Signature]

Sheet No. 15 of 30

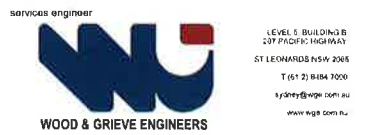

Budden Nangle Michael & Hudson Architects
Level 18 MLC Centre
19 Martin Place
Sydney NSW 2000
T (61 2) 9252 8400
F (61 2) 9252 8600
sydney@architectus.com.au
ABN 80 131 245 884

project
**Macquarie University
Arts Precinct Project**

drawing
MATERIALS & FINISHES

scale	NTS	drawing no
drawn	AdB / tw / MB	SSDA-22
checked	AdB	
project n	APP	C



Planning & Environment

Issued under the Environmental Planning and Assessment Act 1979

Approved Section 4.55 (2) Modification Application

No. 1 granted on the 27/9/18

in respect to SSD 8388

Signed [Signature]

Sheet No. 16 of 30

WALLY'S WALK

WALLY'S WALK

25 WALLY'S WALK A - GROUND

25 WALLY'S WALK B - GROUND

25 WALLY'S WALK

W5A

W5C

FACADE DIAGRAM:

- NEW FACADE
- NEW FACADE / FACE BRICK TO MATCH EXISTING (WINDOWS AS SHOWN)
- EXISTING FACADE RETAINED - WINDOW OPENINGS ENLARGED BY LOWERING MASONRY SILL
- EXISTING FACADE RETAINED - ALL MASONRY RETAINED AND WINDOWS REPLACED ONLY
- CONCRETE FRAME RETAINED - NON LOAD BEARING WALLS TO BE REMOVED TO OPEN AND CONNECT CENTRAL COURTYARD TO WALLY'S WALK
- NEW FLOOR ELEMENTS
- EXISTING FLOOR PLATE RETAINED
- EXISTING FLOOR PLATE RETAINED - NEW PAVING OVER

BNM&H ARCHITECTS + architectus

BNM&H Architects and Architectus Group Pty Ltd is the owner of the copyright subsisting in these drawings, plans, designs and specifications. They must not be used, reproduced or copied, in whole or in part, nor may the information, ideas and concepts therein contained (which are confidential to Architectus Group Pty Ltd) be disclosed to any person without the prior written consent of that company.

Do not scale drawings. Verify all dimensions on site.

issue	amendment	date
A	SSOA ISSUE	24/01/2018
B	S4 S5 ISSUE	07/09/2018



0 2 4 6 8 10m
Scale 1:200 at A1 sheet



MACQUARIE University

project manager



LEVEL 6, 77 BERRY AVENUE
NORTH SYDNEY NSW 1585
T (61) 21 955 2200
F (61) 21 955 5574
www.capitalinsight.com.au

structural engineer



LEVEL 6, 1 JAMES PLACE
NORTH SYDNEY NSW 1585
T (61) 21 955 1300
F (61) 21 955 6607
www.tlb-engineers.com.au

services engineer



LEVEL 6 BUILDING 6
251 MACQUARIE AVENUE
NORTH SYDNEY NSW 1585
T (61) 21 9452 7500
www.woodgrieve.com.au

landscape architect



LEVEL 3, 40 WILLIAM STREET
EAST SYDNEY NSW 2111
T (61) 21 955 4444
F (61) 21 955 3400
www.groupgsa.com



+ architectus

Budden Nangle Michael
& Hudson Architects
17/130 Pacific Highway
Greenwich NSW 2065
T (61) 21 9806 5599
F (61) 21 9806 8220

Architectus Sydney
Level 18 MLC Centre
19 Martin Place
Sydney NSW 2000
T (61) 21 8252 8400
F (61) 21 8252 6600
sydney@architectus.com.au
ABN 90 131 245 684

project

Macquarie University
Arts Precinct Project

drawing

FACADE DIAGRAM
GROUND FLOOR - ALL BUILDINGS

scale 1:200 @ A1

drawn AdB / tw / MB
checked AdB
project no. APP

SSDA-50
issue

B

10/08/2018 09:03



Planning & Environment

Issued under the Environmental Planning and Assessment Act 1979

Approved Section 4.55 (2) Modification Application

No. 1 granted on the 27/9/18

in respect to SSD 8388

Signed [Signature]

Sheet No. 17 of 30

LOTUS THEATRE

RELOCATE PLANT TO ROOF LEVEL
RE-USE AREA AS MARKED
NEW WINDOWS AS SHOWN

RELOCATE COMMS ROOM AND
REUSE AS MEETING ROOM

25 WALLY'S WALK A - LEVEL 1

WSA

25 WALLY'S WALK B - LEVEL 1

WSC

FLOOR BELOW

NEW SUBSTATION STEEL
EGRESS STAIRS

FACADE DIAGRAM:

- NEW FACADE
- NEW FACADE / FACE BRICK TO MATCH EXISTING (WINDOWS AS SHOWN)
- EXISTING FACADE RETAINED - WINDOW OPENINGS ENLARGED BY LOWERING MASONRY SILL
- EXISTING FACADE RETAINED - ALL MASONRY RETAINED AND WINDOWS REPLACED ONLY
- CONCRETE FRAME RETAINED - NON LOAD BEARING WALLS TO BE REMOVED TO OPEN AND CONNECT CENTRAL COURTYARD TO WALLY'S WALK
- NEW FLOOR ELEMENTS
- EXISTING FLOOR PLATE RETAINED
- EXISTING FLOOR PLATE RETAINED - NEW PAVING OVER

BNM&H ARCHITECTS + architectus™

BNM&H Architects and Architectus Group Pty Ltd is the owner of the copyright subsisting in these drawings, plans, designs and specifications. They must not be used, reproduced or copied, in whole or in part, nor may the information, ideas and concepts therein contained (which are confidential to Architectus Group Pty Ltd) be disclosed to any person without the prior written consent of that company.

Do not scale drawings. Verify all dimensions on site.

Issue	Amendment	Date
A	SSDA ISSUE	24/01/2018
B	SS4 ISSUE	07/09/2018



0 2 4 6 8 10m
Scale 1:200 at A1 sheet

Client



MACQUARIE University

Project manager



LEVEL 4, PYBERRY STREET
NORTH SYDNEY NSW 2060
T (61 2) 9951 2300
F (61 2) 9955 5574
info@capitolinsight.com.au
www.capitolinsight.com.au

Structural engineer



LEVEL 4, JAMES PLACE
NORTH SYDNEY NSW 2062
T (61 2) 9429 3300
F (61 2) 9523 6667
info@tlbgroup.com.au
www.tlbgroup.com.au
ABN 94 074 717 592

Services engineer



LEVEL 6 BUILDING B
207 PACIFIC HIGHWAY
ST LEONARDS NSW 2085
T (61 2) 9458 7300
sydney@wge.com.au
www.wge.com.au

Landscape architect



LEVEL 7, 40 WILLIAM STREET
EAST SYDNEY NSW 2011
T (61 2) 9361 4144
F (61 2) 9332 3458
sydney@groupsa.com.au
www.groupsa.com.au



+ architectus™

Budden Nangle Michael
& Hudson Architects
17/130 Pacific Highway
Greenwich NSW 2085
T (61 2) 9906 5809
F (61 2) 9906 8220

Architectus Sydney
Level 18 MLC Centre
19 Martin Place
Sydney NSW 2000
T (61 2) 8252 8400
F (61 2) 8252 8600
sydney@architectus.com.au
ABN 96 131 245 584

Project

Macquarie University
Arts Precinct Project

Drawing

FACADE DIAGRAM
LEVEL 1 - 25 WW A
LEVEL 1 - 25 WW B

Scale

1:200 @ A1

Drawn

AdB / lw / MB

Checked

AdB

Project no.

APP

SSDA-51

B

10/08/2018 09:00



Planning & Environment

Issued under the Environmental Planning and Assessment Act 1979

Approved Section 4.55 (.2...) Modification Application

No. 1 granted on the 27/9/18

in respect to SSD 8388

Signed [Signature]

Sheet No. 18 of 30

LOTUS THEATRE

FLAT METAL ROOF CANOPY

RELOCATE PLANT TO ROOF LEVEL
RE-USE AREA AS MARKED
NEW WINDOWS AS SHOWN

CARPARK BELOW

FLAT METAL ROOF CANOPY OVER LOADING DOCK

CARPARK

25 WALLY'S WALK A - LEVEL 2

W5A

25 WALLY'S WALK B - LEVEL 2

W5C

25 WALLY'S WALK C

FACADE DIAGRAM:

- NEW FACADE
- NEW FACADE / FACE BRICK TO MATCH EXISTING (WINDOWS AS SHOWN)
- EXISTING FACADE RETAINED - WINDOW OPENINGS ENLARGED BY LOWERING MASONRY SILL
- EXISTING FACADE RETAINED - ALL MASONRY RETAINED AND WINDOWS REPLACED ONLY
- CONCRETE FRAME RETAINED - NON LOAD BEARING WALLS TO BE REMOVED TO OPEN AND CONNECT CENTRAL COURTYARD TO WALLY'S WALK
- NEW FLOOR ELEMENTS
- EXISTING FLOOR PLATE RETAINED
- EXISTING FLOOR PLATE RETAINED - NEW PAVING OVER

BNM&H ARCHITECTS + architectus

BNM&H Architects and Architectus Group Pty Ltd is the owner of the copyright subsisting in these drawings, plans, designs and specifications. They must not be used, reproduced or copied, in whole or in part, nor may the information, ideas and concepts therein contained (which are confidential to Architectus Group Pty Ltd) be disclosed to any person without the prior written consent of that company.

Do not scale drawings. Verify all dimensions on site



issue	amendment	date
A	SSDA ISSUE	24/01/2018
B	SSDA ISSUE	07/08/2018



0 2 4 6 8 10m
Scale 1:200 at A1 sheet

client



MACQUARIE University

project manager



LEVEL 6, 77 BERRY STREET
NORTH SYDNEY NSW 2060
T (61 2) 9451 2300
F (61 2) 9554 9814
enquiries@capitalinsight.com.au
www.capitalinsight.com.au

structural engineer



LEVEL 6, 1 JAMES PLACE
NORTH SYDNEY NSW 2062
T (61 2) 9478 1300
F (61 2) 9524 6000
info@tlbengineers.com.au
www.tlbengineers.com.au
TAS: 08 826 307 838

services engineer



LEVEL 6, BUILDING 6
207 PACIFIC HIGHWAY
ST LEONARDS NSW 2080
T (61 2) 9454 7500
info@wge.com.au
www.wge.com.au

landscape architect



LEVEL 2, 88 WILLIAM STREET
EAST SYDNEY NSW 2014
T (61 2) 9551 4444
F (61 2) 9552 3438
sydney@groupgsa.com
www.groupgsa.com



+ architectus

Budden Nangle Michael & Hudson Architects
17/130 Pacific Highway
Greenwich NSW 2065
T (61 2) 9906 5599
F (61 2) 9906 8220

Architectus Sydney
Level 18 MLC Centre
19 Martin Place
Sydney NSW 2000
T (61 2) 8252 8400
F (61 2) 8252 8600
sydney@architectus.com.au
ABN 90 131 245 684

project

Macquarie University
Arts Precinct Project

drawing

FACADE DIAGRAM
LEVEL 2 - 25 WW A
LEVEL 2 - 25 WW B
LEVEL 1 - 25 WW C

scale

1:200 @ A1

drawn

AdB / lw / MB

checked

AdB

project no

APP

SSDA-52

issue

B

07/08/2018 09 03


X5B

LOTUS THEATRE
BELOW

25 WALLY'S WALK A - ROOF LEVEL

25 WALLY'S WALK B - LEVEL 3

25 WALLY'S WALK C

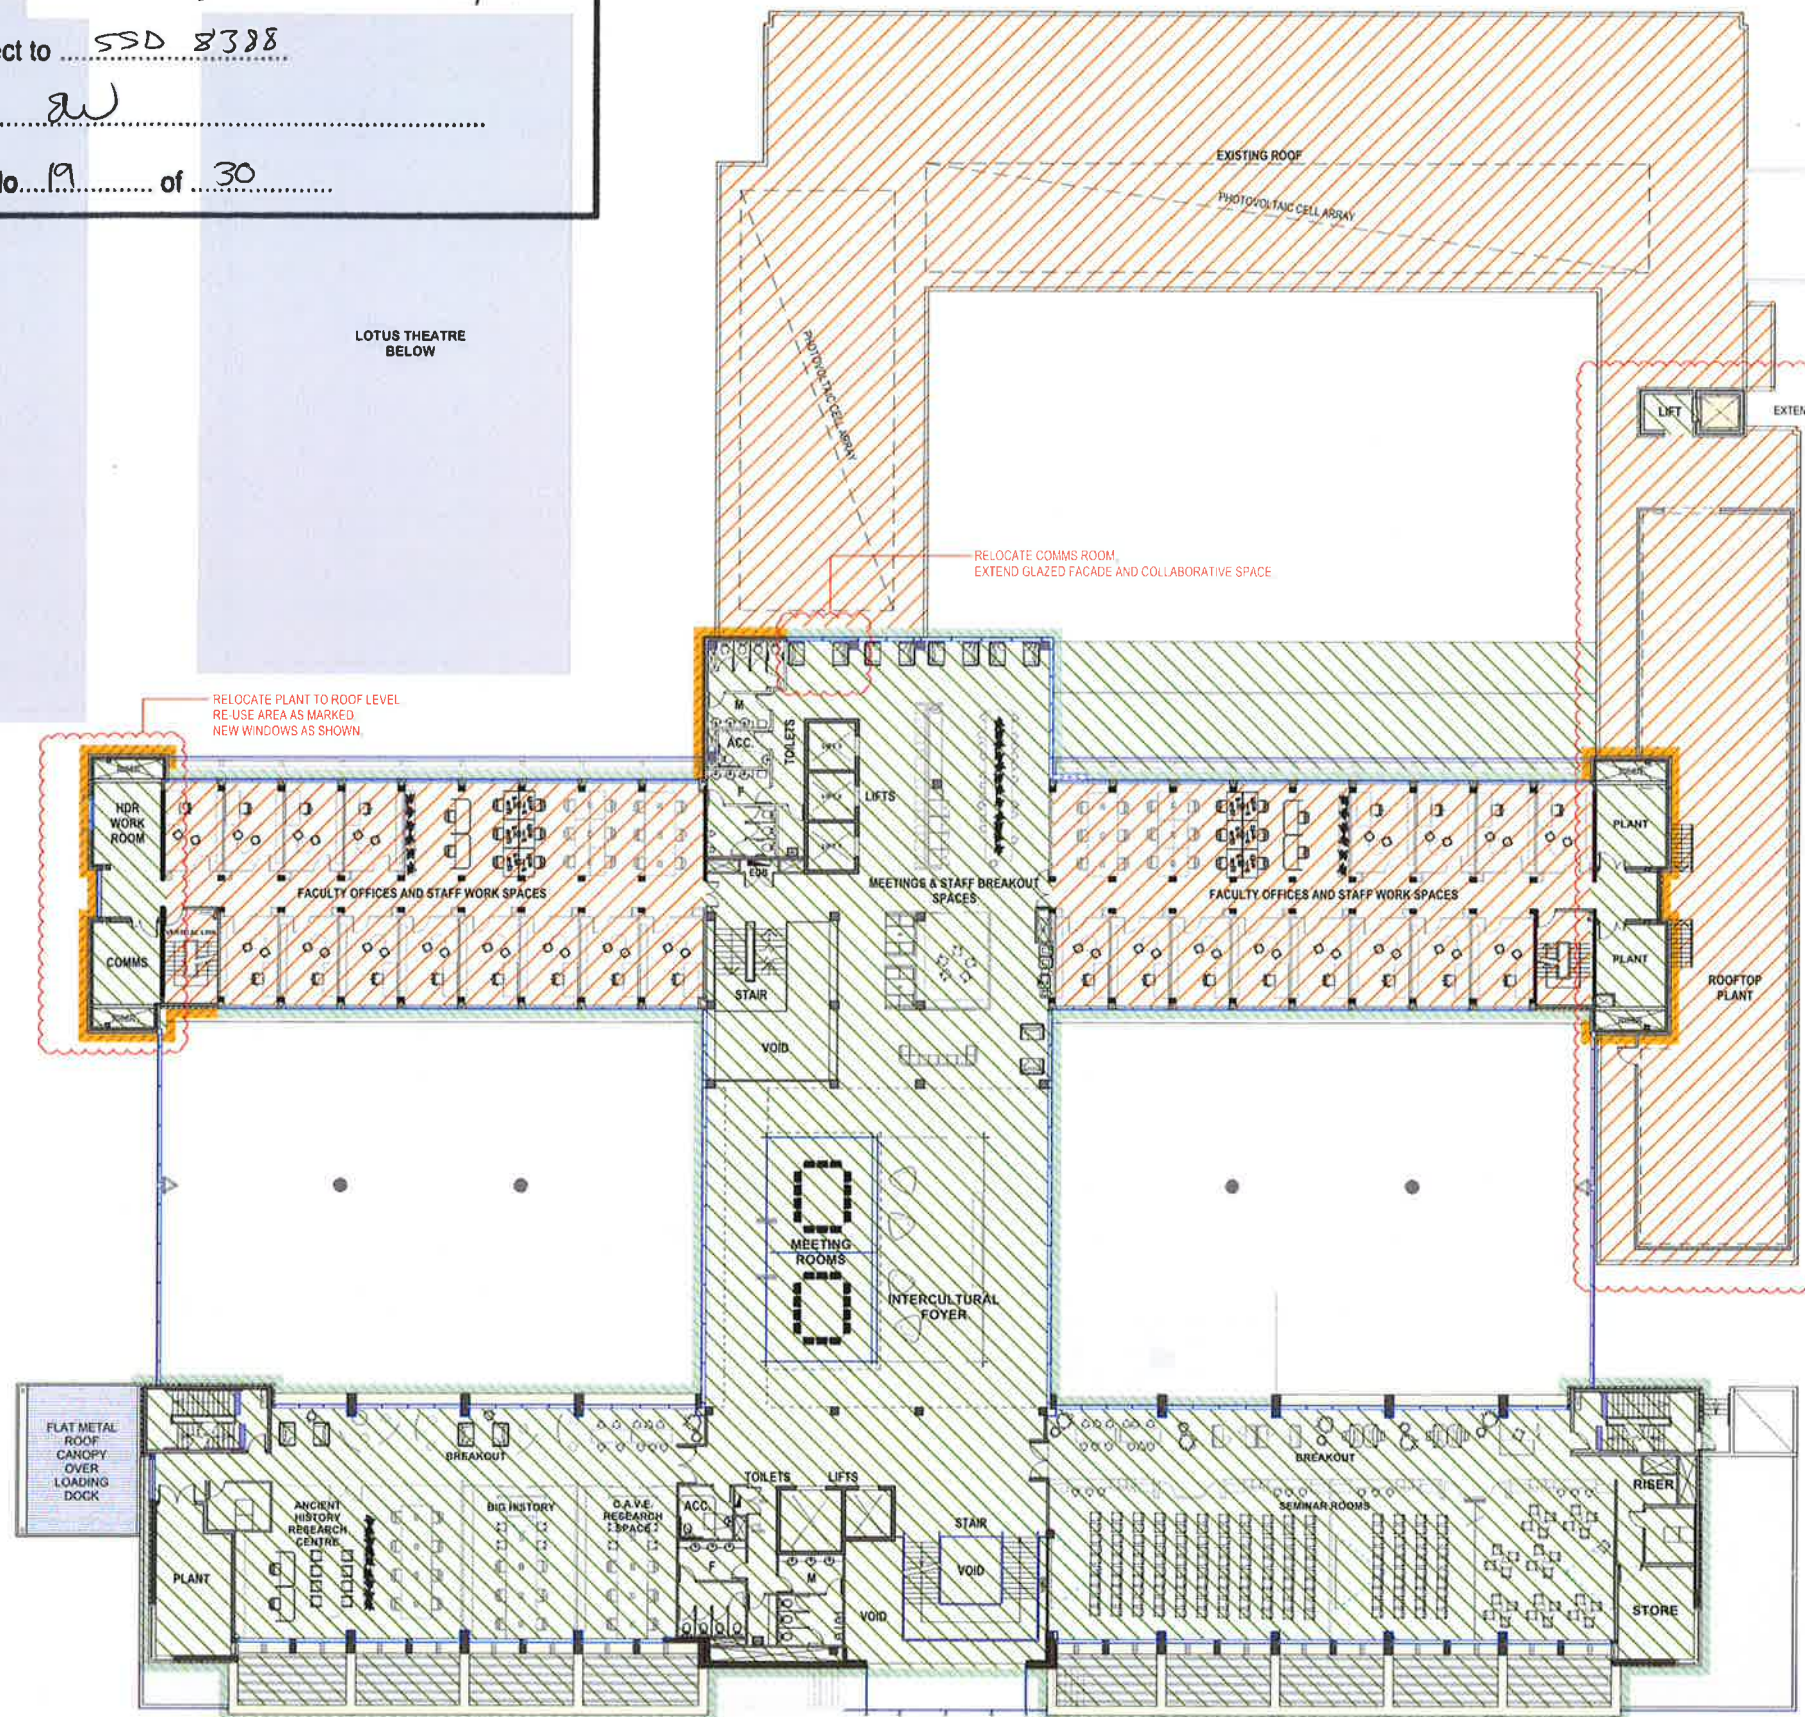

FACADE DIAGRAM:

- NEW FACADE
- NEW FACADE / FACE BRICK TO MATCH EXISTING (WINDOWS AS SHOWN)
- EXISTING FACADE RETAINED - WINDOW OPENINGS ENLARGED BY LOWERING MASONRY SILL
- EXISTING FACADE RETAINED - ALL MASONRY RETAINED AND WINDOWS REPLACED ONLY
- CONCRETE FRAME RETAINED - NON LOAD BEARING WALLS TO BE REMOVED TO OPEN AND CONNECT CENTRAL COURTYARD TO WALLY'S WALK
- NEW FLOOR ELEMENTS
- EXISTING FLOOR PLATE RETAINED
- EXISTING FLOOR PLATE RETAINED - NEW PAVING OVER

issue	amendment	date
A	SSDA ISSUE	24/01/2018
B	S4 SS ISSUE	07/08/2018



0 2 4 6 8 10m
Scale 1:200 at A1 sheet

client



**MACQUARIE
University**

project manager



LEVEL 6: P. BERRY STREET
NORTH SYDNEY NSW 2186
T (02) 21 9015 2001
F (02) 21 9015 1574
info@capitolinsight.com.au
www.capitolinsight.com.au

structural engineer



LEVEL 7: J. JAMES PLACE
NORTH SYDNEY NSW 2060
T (02) 9439 3300
F (02) 9439 0567
info@tlbengineers.com.au
www.tlbengineers.com.au
ADN 04 024 717 430

services engineer



LEVEL 6: WILSONS BLVD
ST. LEONARDS NSW 2155
T (02) 21 844 3000
sydney@wge.com.au
www.wge.com.au

landscape architect



LEVEL 7: 80 WILLIAM STREET
EAST SYDNEY NSW 2011
T (02) 21 9383 4344
F (02) 21 9383 4344
info@groupgsa.com.au
www.groupgsa.com.au



+ architectus™

Budden Nangle Michael
& Hudson Architects
17/130 Pacific Highway
Sydney NSW 2005
T (02) 21 9906 5598
F (02) 21 9906 8220

Architectus Sydney
Level 15 MLC Centre
19 Martin Place
Sydney NSW 2000
T (02) 21 8252 4000
F (02) 21 8252 8600
sydney@architectus.com.au
ABN 90 131 245 684

project

Macquarie University
Arts Precinct Project

drawing

FACADE DIAGRAM
ROOF LEVEL - 25 WW A
LEVEL 3 - 25 WW B
LEVEL 2 - 25 WW C

scale

1:200 @ A1

drawn

AdB / lw / MB

checked

AdB

project no.

APP

SSDA-53

A

Issued under the Environmental Planning and Assessment Act 1979

Approved Section 4.55 (.2....) Modification Application

No. 1 granted on the 27/9/18

in respect to SSD 8388

Signed [Signature]

Sheet No. 20 of 30

25 WALLY'S WALK A - ROOF LEVEL


BNM&H ARCHITECTS + architectus

BNM&H Architects and Architectus Group Pty Ltd is the owner of the copyright subsisting in these drawings, plans, designs and specifications. They must not be used, reproduced or copied, in whole or in part, nor may the information, ideas and concepts therein contained (which are confidential to Architectus Group Pty Ltd) be disclosed to any person without the prior written consent of that company.

Do not scale drawings. Verify all dimensions on site.



issue	amendment	date
A	SSDA ISSUE	24/01/2018
B	S4 S5 ISSUE	07/09/2018

 

client
MACQUARIE University

project manager
capital insight
LEVEL 6, 71 BERRY STREET
NORTH SYDNEY NSW 2150
T (02) 21 9910 2300
F (02) 21 9900 0574
enquiries@capitalinsight.com.au
www.capitalinsight.com.au

structural engineer
tlb
LEVEL 4, 1 JAMES PLACE
NORTH SYDNEY NSW 2150
T (02) 21 9400 1500
F (02) 21 9400 1502
info@tlbengineers.com
www.tlbengineers.com
ABN 24 614 717 912

services engineer
WOOD & GRIEVE ENGINEERS
LEVEL 6 BUILDING 6
287 PACIFIC HIGHWAY
ST LEONARDS NSW 2065
T (02) 21 8454 7000
sydney@wge.com.au
www.wge.com.au

landscape architect
GROUP SA
LEVEL 7, 80 WALLAW STREET
EAST SYDNEY NSW 2051
T (02) 21 9361 4144
F (02) 21 9352 5454
info@groupsa.com.au
www.groupsa.com.au

BUDDEN NANGLE MICHAEL HUDSON ARCHITECTS + architectus™

Budden Nangle Michael & Hudson Architects
171/130 Pacific Highway
Greenwich NSW 2055
T (02) 9906 5599
F (02) 9906 6220
sydney@bnmh.com.au
ABN 90 131 245 684

Macquarie University
Arts Precinct Project

FACADE DIAGRAM
LEVEL 4 - 25 WW B

scale 1:200 @ A1
drawn AdB / tw / MB
checked AdB
project no. APP
drawing no. SSDA-54
A

07/09/2018 09:00

FACADE DIAGRAM:

- NEW FACADE
- NEW FACADE / FACE BRICK TO MATCH EXISTING (WINDOWS AS SHOWN)
- EXISTING FACADE RETAINED - WINDOW OPENINGS ENLARGED BY LOWERING MASONRY SILL
- EXISTING FACADE RETAINED - ALL MASONRY RETAINED AND WINDOWS REPLACED ONLY
- CONCRETE FRAME RETAINED - NON LOAD BEARING WALLS TO BE REMOVED TO OPEN AND CONNECT CENTRAL COURTYARD TO WALLY'S WALK
- NEW FLOOR ELEMENTS
- EXISTING FLOOR PLATE RETAINED
- EXISTING FLOOR PLATE RETAINED - NEW PAVING OVER



Planning & Environment

Issued under the Environmental Planning and Assessment Act 1979

Approved Section 4.55 (...2...) Modification Application

No. 1 granted on the 27/9/18

in respect to SSD 8388

Signed [Signature]

Sheet No. 21 of 30

BNM&H ARCHITECTS + architectus

BNM&H Architects and Architectus Group Pty Ltd is the owner of the copyright subsisting in these drawings, plans, designs and specifications. They must not be used, reproduced or copied, in whole or in part, nor may the information, ideas and concepts therein contained (which are confidential to Architectus Group Pty Ltd) be disclosed to any person without the prior written consent of that company.

Do not scale drawings. Verify all dimensions on site.



Issue	Amendment	Date
A	SSCA ISSUE	24/01/2016
B	SS4 ISSUE	07/08/2018



0 2 4 6 8 10m
Scale 1:200 at A1 sheet

25 WALLY'S WALK A - ROOF LEVEL

25 WALLY'S WALK B - LEVEL 5

25 WALLY'S WALK C

FACADE DIAGRAM

- NEW FACADE
- NEW FACADE / FACE BRICK TO MATCH EXISTING (WINDOWS AS SHOWN)
- EXISTING FACADE RETAINED - WINDOW OPENINGS ENLARGED BY LOWERING MASONRY SILL
- EXISTING FACADE RETAINED - ALL MASONRY RETAINED AND WINDOWS REPLACED ONLY
- CONCRETE FRAME RETAINED - NON LOAD BEARING WALLS TO BE REMOVED TO OPEN AND CONNECT CENTRAL COURTYARD TO WALLY'S WALK
- NEW FLOOR ELEMENTS
- EXISTING FLOOR PLATE RETAINED
- EXISTING FLOOR PLATE RETAINED - NEW PAVING OVER

client



MACQUARIE University

project manager



LEVEL 4: 1 JAMES PLACE
NORTH SYDNEY NSW 2060
T (61 2) 9595 5300
F (61 2) 9595 5374
enquiries@capitalinsight.com.au
www.capitalinsight.com.au

structural engineer



LEVEL 4: 1 JAMES PLACE
NORTH SYDNEY NSW 2060
T (61 2) 9695 5300
F (61 2) 9695 6057
info@tlbengineers.com
www.tlbengineers.com
ABN 64 624 717 852

services engineer



LEVEL 6: BULLENBODI
277 PACIFIC HIGHWAY
ST LEONARDS NSW 2065
T (61 2) 8484 2000
info@wge.com.au
www.wge.com.au

landscape architect



LEVEL 7: HOWLAND STREET
EAST SYDNEY NSW 2051
T (61 2) 9383 8134
F (61 2) 9332 8458
sydney@groupgsa.com
www.groupgsa.com



Budden Nangle Michael & Hudson Architects
17/130 Pacific Highway
Sydney NSW 2000
T (61 2) 9006 8599
F (61 2) 9006 8220

+ architectus™

Architectus Sydney
Level 16 MLC Centre
19 Martin Place
Sydney NSW 2000
T (61 2) 8252 8400
F (61 2) 8252 8600
sydney@architectus.com.au
ABN 90 131 245 684

project

Macquarie University
Arts Precinct Project

drawing

FACADE DIAGRAM
LEVEL 5 - 25 WW B
LEVEL 3 - 25 WW C

scale

1:200 @ A1

drawn

AdB / tw / MB

checked

AdB

project no

APP

A

07/08/2018 09:00

SSDA-55

issue

Issued under the Environmental Planning and Assessment Act 1979

Approved Section 4.55 (.2....) Modification Application

No. 1 granted on the 27/9/18



in respect to SSD 8388

Signed [Signature]

Sheet No. 22 of 30



Issue	amendment	date
A	SSDA ISSUE	24/01/2018
B	SS4 SS ISSUE	07/08/2018

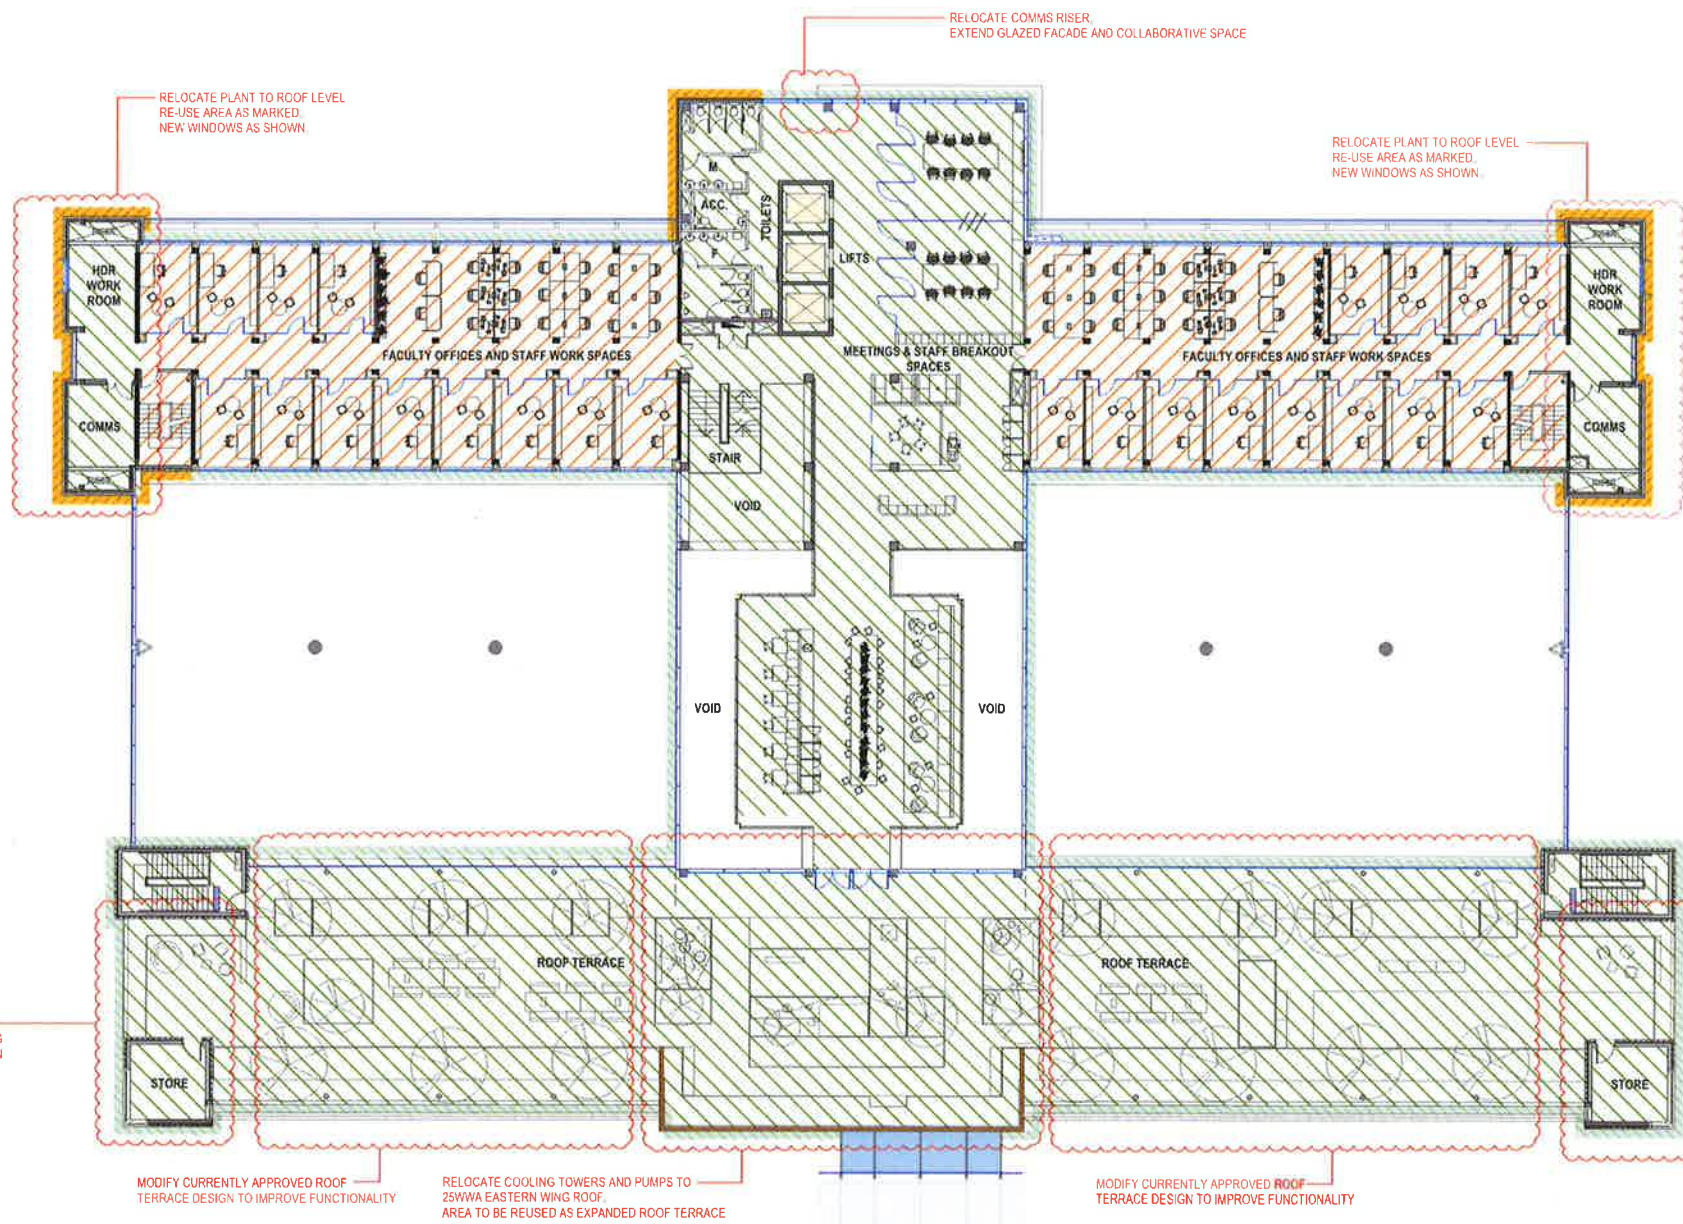 

25 WALLY'S WALK B - LEVEL 6

25 WALLY'S WALK C

FACADE DIAGRAM:

- NEW FACADE
- NEW FACADE / FACE BRICK TO MATCH EXISTING (WINDOWS AS SHOWN)
- EXISTING FACADE RETAINED - WINDOW OPENINGS ENLARGED BY LOWERING MASONRY SILL
- EXISTING FACADE RETAINED - ALL MASONRY RETAINED AND WINDOWS REPLACED ONLY
- CONCRETE FRAME RETAINED - NON LOAD BEARING WALLS TO BE REMOVED TO OPEN AND CONNECT CENTRAL COURTYARD TO WALLY'S WALK
- NEW FLOOR ELEMENTS
- EXISTING FLOOR PLATE RETAINED
- EXISTING FLOOR PLATE RETAINED - NEW PAVING OVER



Budden Nangle Michael & Hudson Architects
17/130 Pacific Highway
Greenwich NSW 2005
T (61 2) 9906 5599
F (61 2) 9906 8220

Architectus Sydney
Level 18 MLC Centre
19 Martin Place
Sydney NSW 2000
T (61 2) 8252 8400
F (61 2) 8252 8600
sydney@architectus.com.au
ABN 90 131 245 684

project: **Macquarie University Arts Precinct Project**

drawing: **FACADE DIAGRAM
LEVEL 6 - 25 WW B
LEVEL 4 - 25 WW C**

scale: **1:200 @ A1**

drawn: **AdB / bw / MB**

checked: **AdB**

project no: **APP**

ISSUE: **SSDA-56**

drawing no: **A**



Planning & Environment

Issued under the Environmental Planning and Assessment Act 1979

Approved Section 4.55 (.....) Modification Application

No. 1 granted on the 27/9/18

in respect to SSD 8388

Signed [Signature]

Sheet No. 23 of 30

BNM&H ARCHITECTS + architectus

BNM&H Architects and Architectus Group Pty Ltd is the owner of the copyright subsisting in these drawings, plans, designs and specifications. They must not be used, reproduced or copied, in whole or in part, nor may the information, ideas and concepts therein contained (which are confidential to Architectus Group Pty Ltd) be disclosed to any person without the prior written consent of that company.

Do not scale drawings. Verify all dimensions on site.

Issue


amendment

date

A	SSDA ISSUE	24/01/2018
B	S4 SS ISSUE	07/08/2018



0 2 4 6 8 10m
Scale 1:200 at A1 sheet

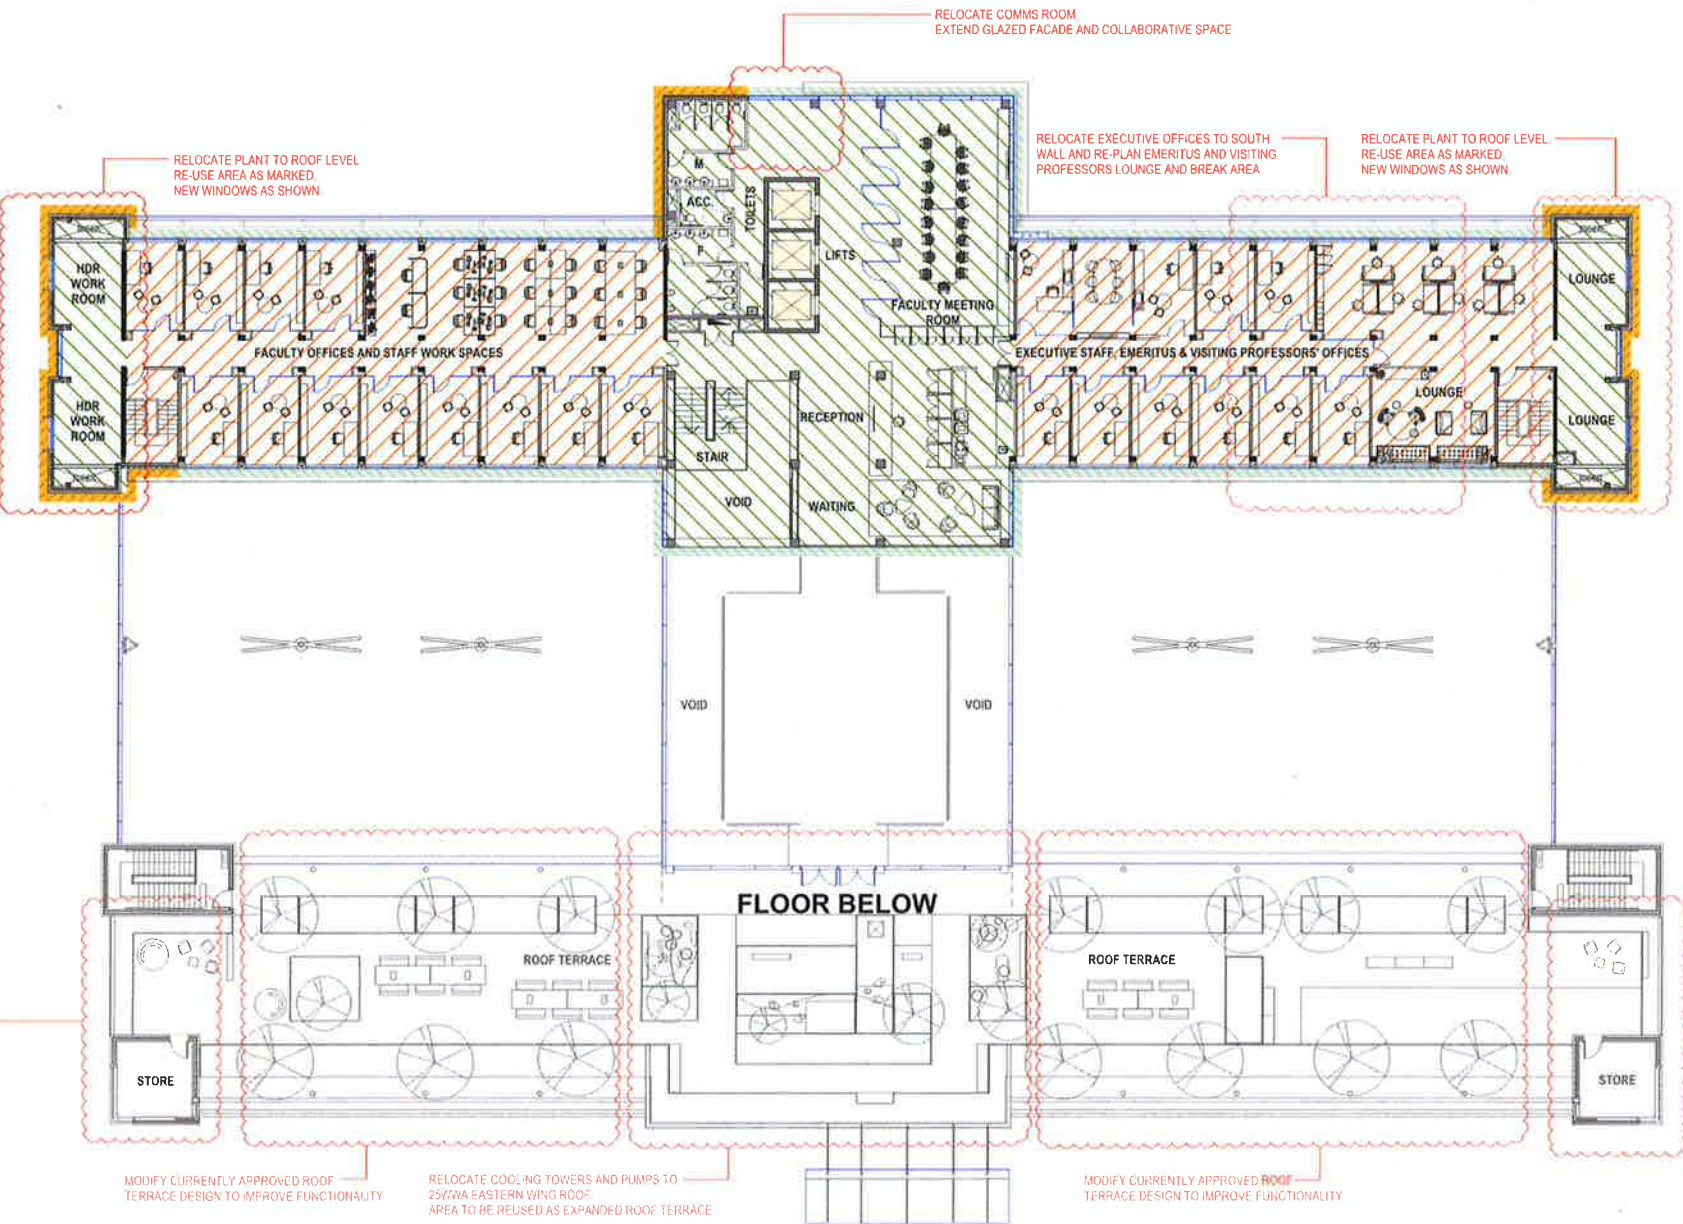

25 WALLY'S WALK B - LEVEL 7

25 WALLY'S WALK C

FACADE DIAGRAM:

 NEW FACADE

 NEW FACADE / FACE BRICK TO MATCH EXISTING (WINDOWS AS SHOWN)

 EXISTING FACADE RETAINED - WINDOW OPENINGS ENLARGED BY LOWERING MASONRY SILL

 EXISTING FACADE RETAINED - ALL MASONRY RETAINED AND WINDOWS REPLACED ONLY

 CONCRETE FRAME RETAINED - NON LOAD BEARING WALLS TO BE REMOVED TO OPEN AND CONNECT CENTRAL COURTYARD TO WALLY'S WALK

 NEW FLOOR ELEMENTS

 EXISTING FLOOR PLATE RETAINED

 EXISTING FLOOR PLATE RETAINED - NEW PAVING OVER

client



MACQUARIE University

project manager



capitol insight

structural engineer



tlb

services engineer



WOOD & GRIEVE ENGINEERS

landscape architect



GROUPSA



Budden Nangle Michael Hudson ARCHITECTS



+ architectus™

Budden Nangle Michael & Hudson Architects
171/20 Pacific Highway
Greenwich NSW 2065
T (61 2) 9906 5590
F (61 2) 9906 8220

Architectus Sydney
Level 18 MLC Centre
10 Martin Place
Sydney NSW 2000
T (61 2) 8252 8400
F (61 2) 8252 8500
sydney@architectus.com.au
ABN 90 131 245 684

project

Macquarie University Arts Precinct Project

drawing

FACADE DIAGRAM
LEVEL 7 - 25 WW B

scale

1:200 @ A1

drawn

AdB / tw / MB

checked

AdB

project no.

APP

SSDA-57

ISSUE

A

67/08/2018 09:00



Planning & Environment

Issued under the Environmental Planning and Assessment Act 1979

Approved Section 4.55 (.2...) Modification Application


No. 1 granted on the 27/9/18

in respect to SSD 8388

Signed [Signature]

Sheet No. 24 of 30


1400MM HIGH GLASS BALUSTRADE
REFER ARCHITECTS DOCUMENTATION
FOR DETAILS

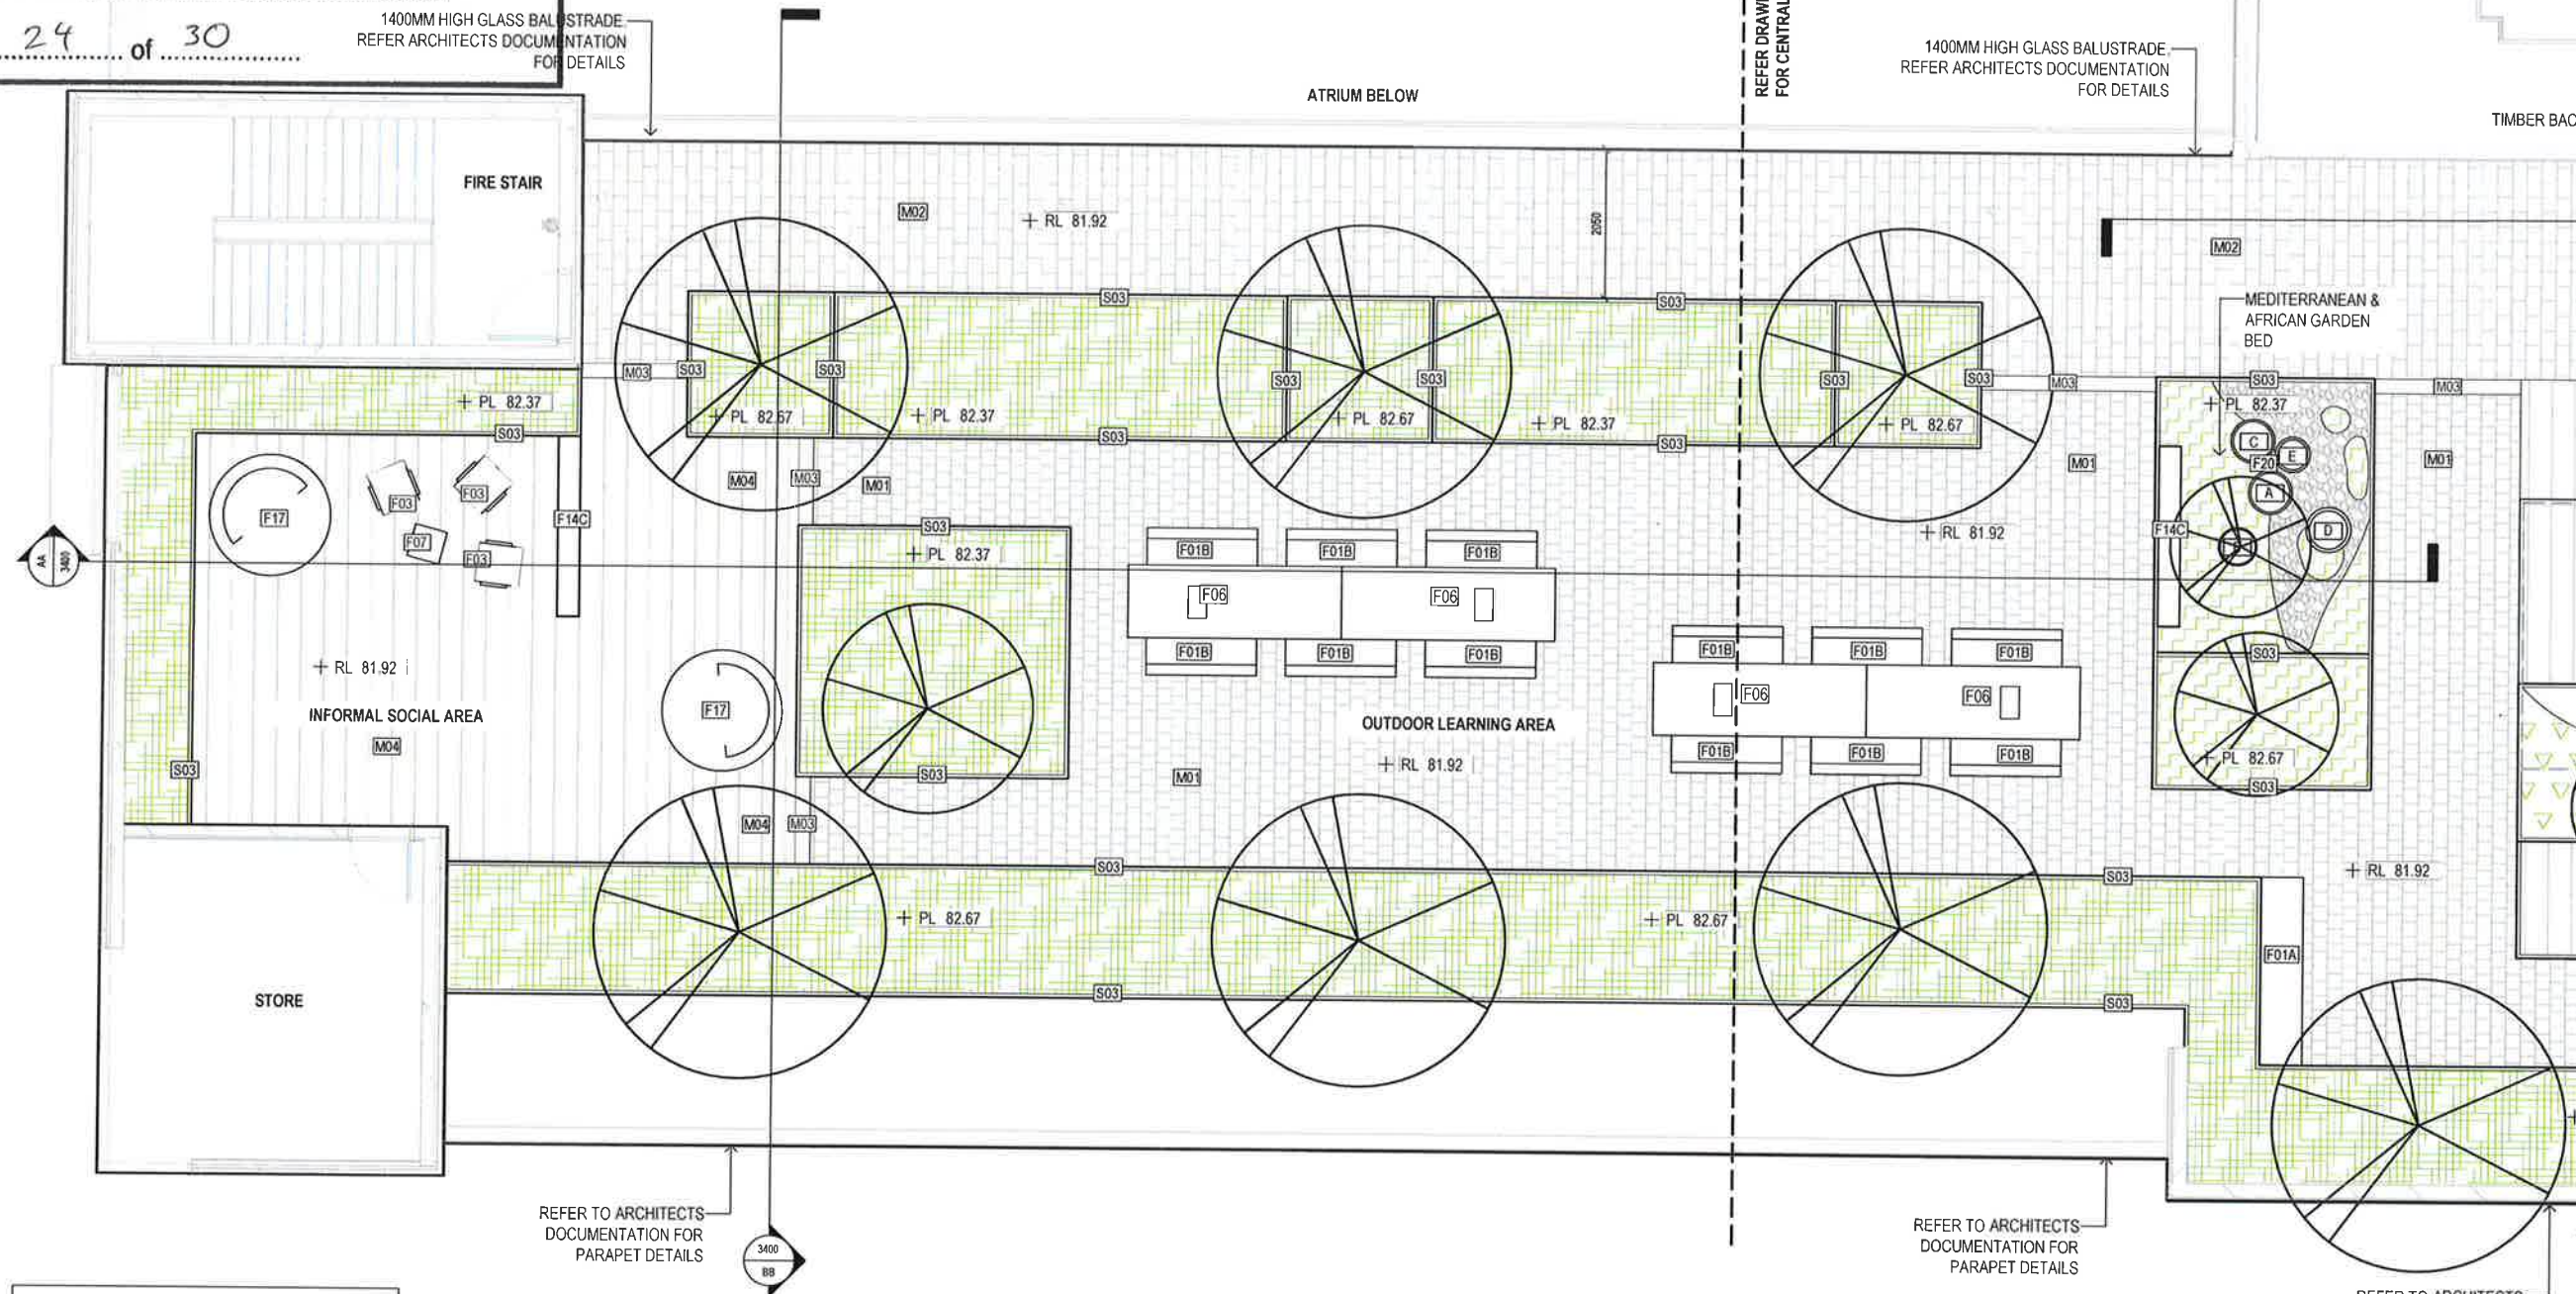

REFER TO ARCHITECTS
DOCUMENTATION FOR
PARAPET DETAILS

REFER TO ARCHITECTS
DOCUMENTATION FOR
PARAPET DETAILS

REFER TO ARCHITECTS
DOCUMENTATION FOR
WALL DETAILS

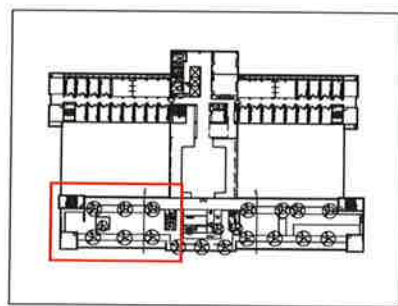

LOCATION PLAN [1:1000]

Amendment	Issue Description	Date
A	ISSUED FOR SSDA	22/01/2018
B	REISSUED FOR SSDA	26/06/2018

ROOFTOP LEGEND

SURFACE MATERIALS

REFER MATERIALS SCHEDULE AND ENGINEERS DRAWINGS FOR DETAILS

- M01 SMALL CONCRETE PAVERS
- M02 MEDIUM CONCRETE PAVERS
- M03 MEDIUM CONCRETE PAVERS DETAIL BAND
- M04 TIMBER DECK
- M07 SYNTHETIC TURF
- DECORATIVE GRAVEL TYPE A FAR EASTERN & CHINESE GARDEN
- DECORATIVE GRAVEL TYPE B MEDITERRANEAN & AFRICAN GARDEN
- DECORATIVE GRAVEL TYPE C AUSTRALIAN NATIVE GARDEN

STRUCTURES

REFER MATERIALS SCHEDULE AND ENGINEERS DRAWINGS FOR DETAILS

- S03 STEEL PLANTER

SOFTWARES

REFER PLANTING SCHEDULE & PLANS FOR DETAILS

- P04 PROPOSED TREE Refer to plan for species
- P04 ROOFTOP PLANTING MIX REFER PLANTING SCHEDULES
- ANCIENT SPICE PLANTING MIX A FAR EASTERN & CHINESE GARDEN
- ANCIENT SPICE PLANTING MIX B MEDITERRANEAN & AFRICAN GARDEN
- ANCIENT SPICE PLANTING MIX C NATIVE AUSTRALIAN GARDEN

FURNISHINGS

REFER FURNISHINGS SCHEDULE FOR DETAILS

- F01A BENCH SEATING WITHOUT BACKREST
- F01B BENCH SEATING WITH BACKREST
- F03 LOUNGE SEATING
- F06 MEDIUM TABLE (6-8 PPL)
- F07 LOUNGE TABLE
- F14C FEATURE DISPLAY SCREEN
- F14D FEATURE SEAT
- F17 FEATURE SEAT
- F18 TABLE FOOTBALL
- F19 ANTIQUE LOOK POTS
- F20

Architects
BUDDENWANGLE DOONAN & JACKSON ARCHITECTS
architectus

Client
Macquarie University
Level 6, 77 Berry Street
North Sydney Australia
MACQUARIE University

GROUP GSA
Group GSA Pty Ltd ABN 78 002 113 779
Level 7, 80 William St East Sydney NSW
Australia 2011 www.groupgsa.com
T +612 9381 4144 F +612 9332 3458
architecture interior design urban design landscape
from architect M. Sheldon 3880

Project Title
MACQUARIE UNIVERSITY
ARTS PRECINCT

Drawing Title
LEVEL 6
ROOF GARDEN (WEST)
LANDSCAPE PLAN
Scale 1:50 @A1

Drawing created (date) 22/01/2018
By MG
Plotted and checked by MG
Verified FR
Approved FR
Drawing No 25WWC-LND 1400-DA B
Issue
File P:\170186 Macquarie Uni Arts Precinct\ Design 13/05/2017

This drawing is the copyright of Group GSA Pty Ltd and may not be altered, reproduced or transmitted in any form or by any means in part or in whole without the written permission of Group GSA Pty Ltd.
All levels and dimensions are to be checked and verified on site prior to the commencement of any work, making of shop drawings or fabrication of components.
Do not scale drawings. Use figured dimensions.



150 METRES

FOR SSDA





Planning & Environment

Issued under the Environmental Planning and Assessment Act 1979

Approved Section 4.55 (.....) Modification Application

No. 1 granted on the 27/9/18


in respect to SSD 8388

Signed [Signature]

Sheet No. 25 of 30 ATRIUM BELOW


1400MM HIGH GLASS BALUSTRADE.
REFER ARCHITECTS DOCUMENTATION
FOR DETAILS

REFER DRAWING 1420
FOR CENTRAL AREA

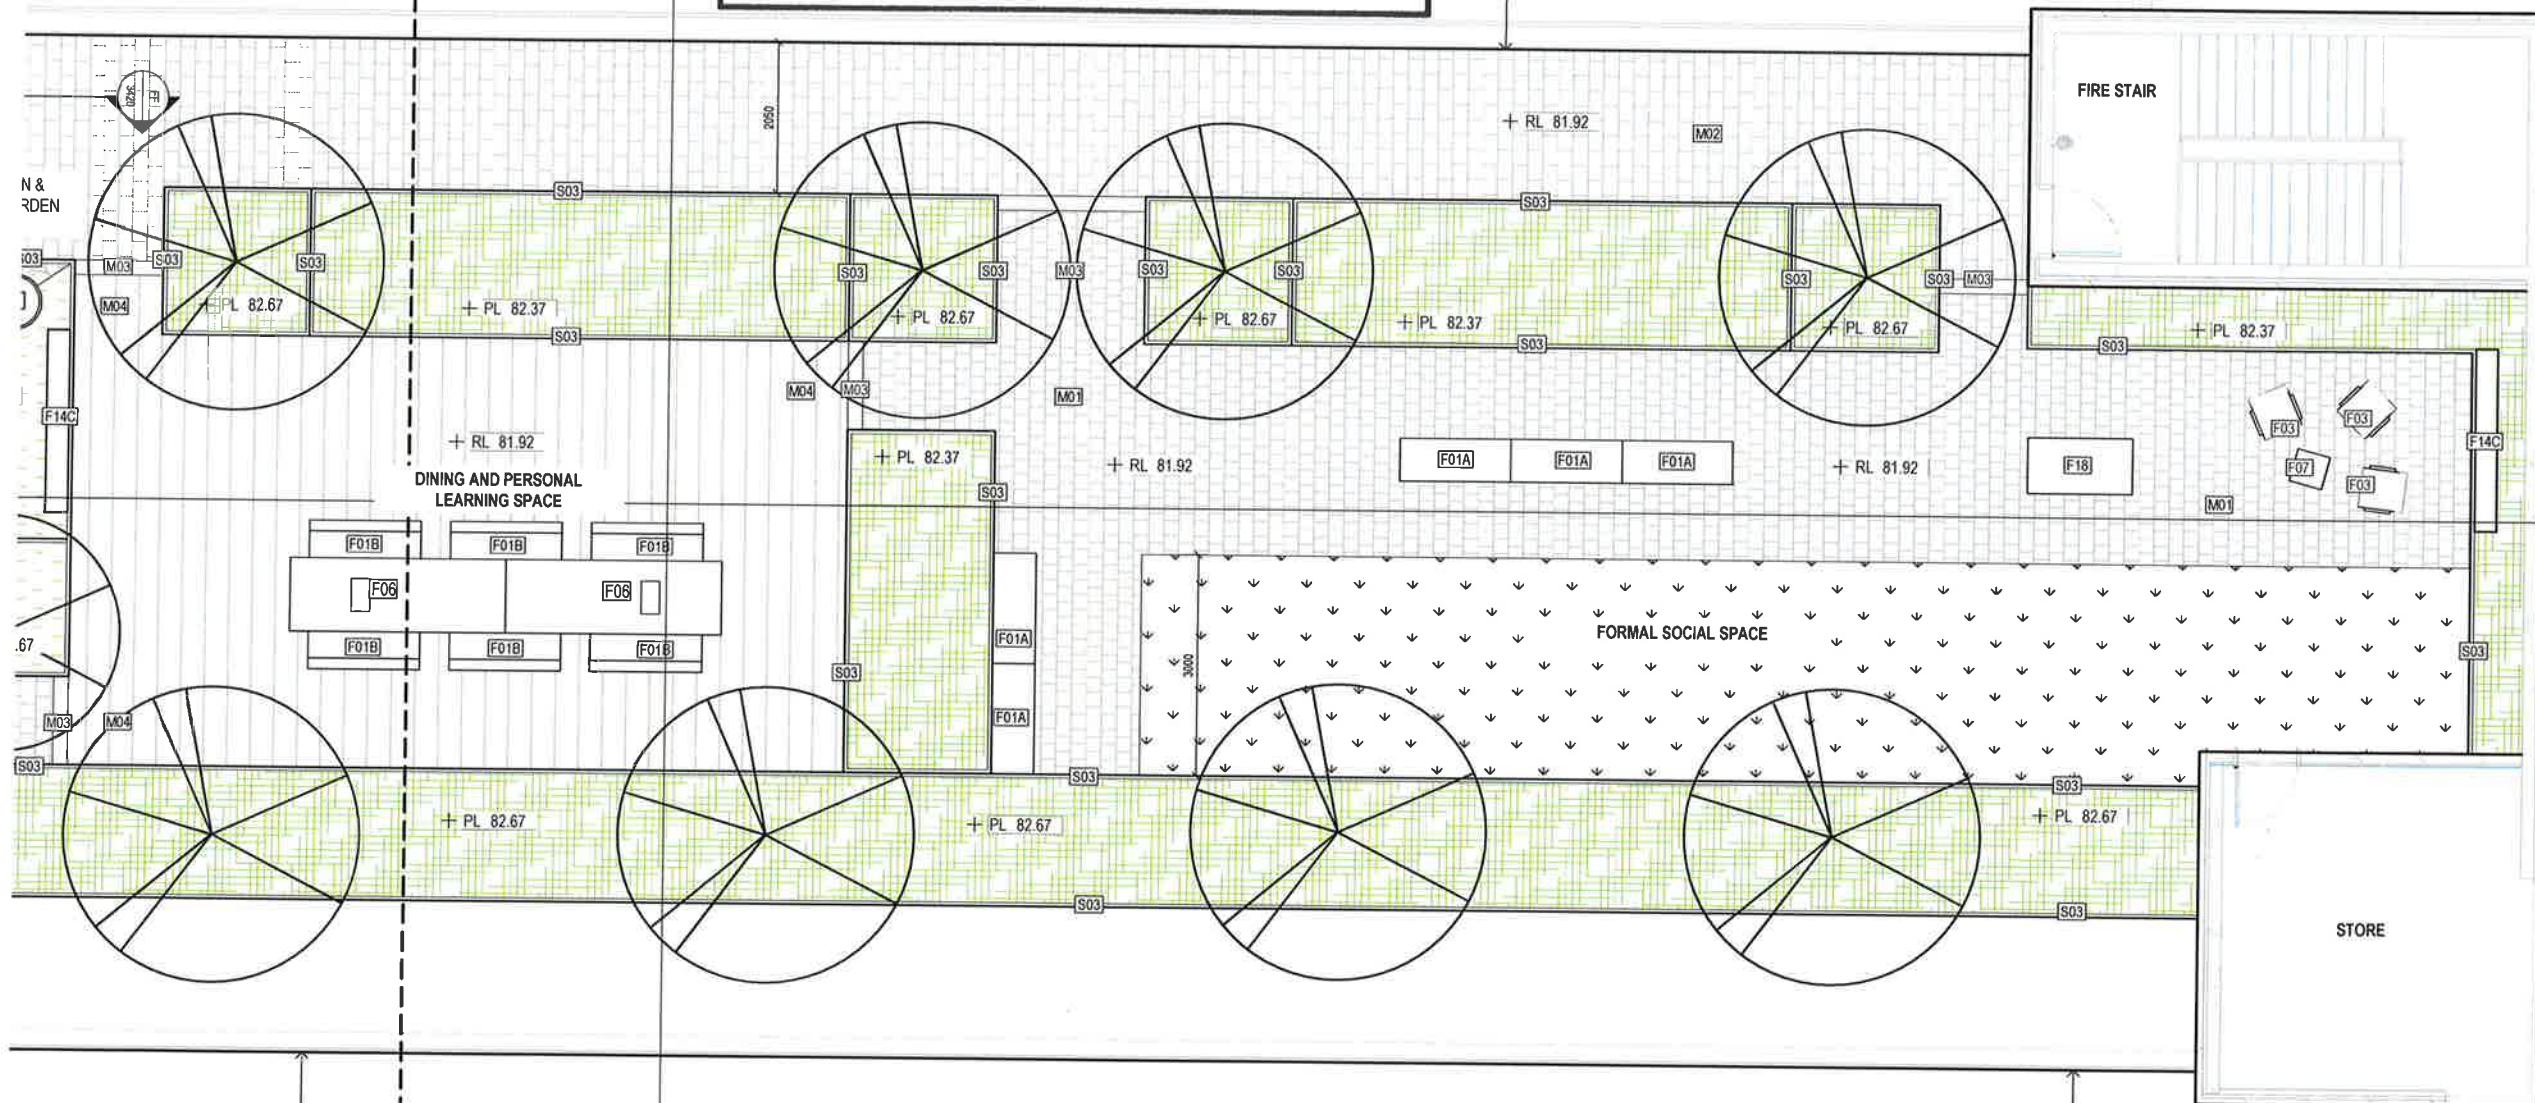

REFER TO ARCHITECTS
DOCUMENTATION FOR
PARAPET DETAILS

REFER TO ARCHITECTS
DOCUMENTATION FOR
PARAPET DETAILS

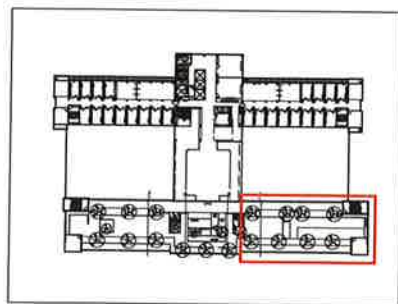

LOCATION PLAN [1:1000]

Amendments	Issue Description	Date
A	ISSUED FOR SSDA	22/01/2018
B	REVISED FOR SSDA	28/06/2018

ROOFTOP LEGEND

SURFACE MATERIALS
REFER MATERIALS SCHEDULE AND ENGINEERS DRAWINGS
FOR DETAILS

- SMALL CONCRETE PAVERS
- MEDIUM CONCRETE PAVERS
- MEDIUM CONCRETE PAVERS
- DETAIL BAND
- TIMBER DECK
- SYNTHETIC TURF
- DECORATIVE GRAVEL TYPE A
FAIR EASTERN & CHINESE GARDEN
- DECORATIVE GRAVEL TYPE B
MEDITERRANEAN & AFRICAN GARDEN
- DECORATIVE GRAVEL TYPE C
AUSTRALIAN NATIVE GARDEN

STRUCTURES
REFER MATERIALS SCHEDULE AND ENGINEERS DRAWINGS
FOR DETAILS

- STEEL PLANTER

SOFTWORKS
REFER PLANTING SCHEDULE & PLANS FOR DETAILS

- PROPOSED TREE
Refer to plan for species
- ROOFTOP PLANTING MIX
REFER PLANTING SCHEDULES
- ANCIENT SPICE PLANTING MIX A
FAIR EASTERN & CHINESE GARDEN
- ANCIENT SPICE PLANTING MIX B
MEDITERRANEAN & AFRICAN GARDEN
- ANCIENT SPICE PLANTING MIX C
NATIVE AUSTRALIAN GARDEN

FURNISHINGS
REFER FURNISHINGS SCHEDULE & FOR DETAILS

- BENCH SEATING
WITHOUT BACKREST
- BENCH SEATING
WITH BACKREST
- LOUNGE SEATING
- MEDIUM TABLE (6-8 PPL)
- LOUNGE TABLE
- FEATURE DISPLAY SCREEN
- FEATURE SEAT
- TABLE FOOTBALL
- ANTIQUE LOOK POTS

Architects
architectus
Client
Macquarie University
Level 8, 77 Berry Street
North Sydney Australia

GROUP GSA
Group GSA Pty Ltd ABN 76 002 113 779
Level 7, 80 William St East Sydney NSW
Australia 2011 www.groupgsa.com
T +612 9361 4144 F +612 9332 3458
architecture interior design urban design landscape
nom architect M. Sheldon 3990

Project Title
**MACQUARIE UNIVERSITY
ARTS PRECINCT**

Drawing Title
**LEVEL 6
ROOF GARDEN (EAST)
LANDSCAPE PLAN**

Scale 1:50 @A1

Drawing created (date) 22/04/2018

By MG

Plotted and checked by MG

Verified FR

Approved FR

Drawing No Issue

25WMC-LND 1401-DA B

File Plot Date

P:1170188 Macquarie Univ Arts Precinct2 Design 13/06/2017

This drawing is the copyright of Group GSA Pty Ltd and may not be altered, reproduced or transmitted in any form or by any means in part or in whole without the written permission of Group GSA Pty Ltd. All levels and dimensions are to be checked and verified on site prior to the commencement of any work, making of shop drawings or fabrication of components. Do not scale drawings. Use figures & Dimensions.



1:50 METRES

FOR SSDA



1400MM HIGH GLASS BALUSTRADE.
REFER ARCHITECTS DOCUMENTATION
FOR DETAILS

REFER DRAWING 1400
FOR WESTERN AREA


TIMBER BACK REST

TIMBER DECK CLADDING TO
LIFT OVER-RUN AREA CREATES
SEATING/BREAKOUT SPACE

BUST AND PLINTH RELOCATED
FROM EXISTING COURTYARD

TIMBER BACK REST

REFER DRAWING 1401
FOR EASTERN AREA

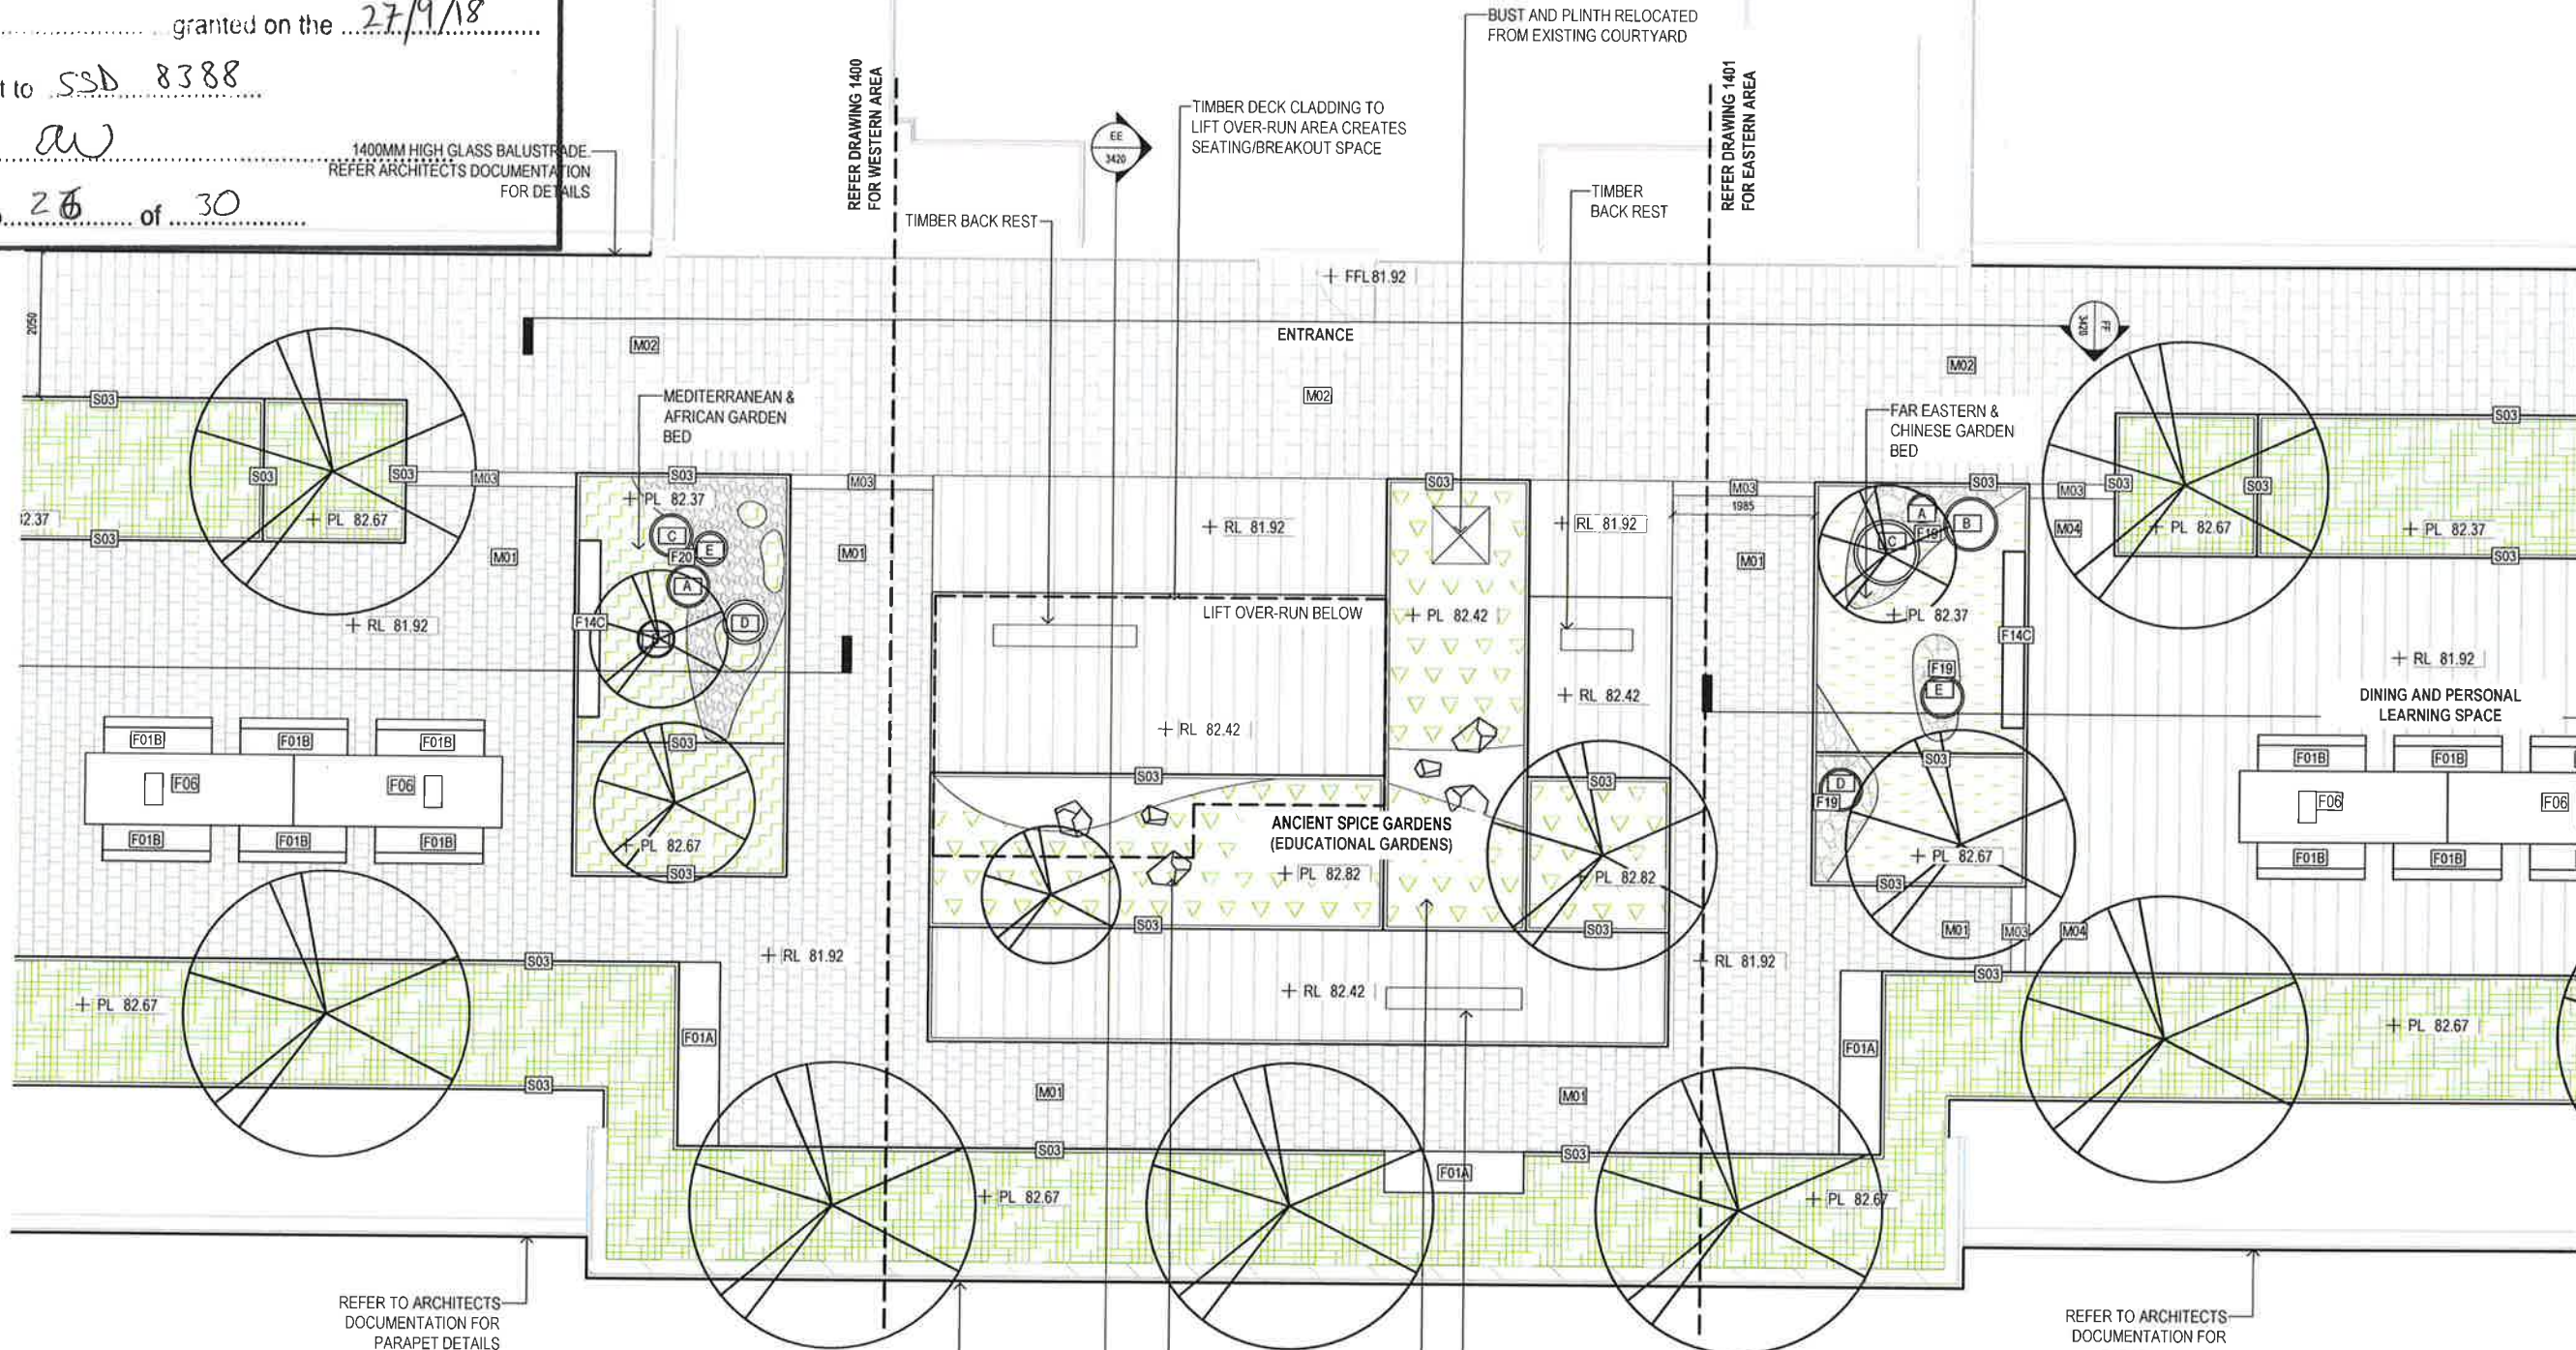

REFER TO ARCHITECTS
DOCUMENTATION FOR
PARAPET DETAILS

REFER TO ARCHITECTS
DOCUMENTATION FOR
WALL DETAILS

FEATURE SANDSTONE
BOULDERS. REFER TO
MATERIALS SCHEDULE

TIMBER BACK REST

NATIVE AUSTRALIAN
GARDEN BED

REFER TO ARCHITECTS
DOCUMENTATION FOR
PARAPET DETAILS

Amendments	Issue Description	Date
A	ISSUED FOR SSDA	29/06/2018

- ROOFTOP LEGEND**
- SURFACE MATERIALS**
REFER MATERIALS SCHEDULE AND ENGINEERS DRAWINGS FOR DETAILS
- M01 SMALL CONCRETE PAVERS
 - M02 MEDIUM CONCRETE PAVERS
 - M03 MEDIUM CONCRETE PAVERS DETAIL BAND
 - M04 TIMBER DECK
 - M07 SYNTHETIC TURF
 - DECORATIVE GRAVEL TYPE A FAR EASTERN & CHINESE GARDEN
 - DECORATIVE GRAVEL TYPE B MEDITERRANEAN & AFRICAN GARDEN
 - DECORATIVE GRAVEL TYPE C AUSTRALIAN NATIVE GARDEN
- STRUCTURES**
REFER MATERIALS SCHEDULE AND ENGINEERS DRAWINGS FOR DETAILS
- S03 STEEL PLANTER
- SOFTWARES**
REFER PLANTING SCHEDULE & PLANS FOR DETAILS
- PROPOSED TREE Refer to plan for species
 - P04 ROOFTOP PLANTING MIX REFER PLANTING SCHEDULES
 - ANCIENT SPICE PLANTING MIX A FAR EASTERN & CHINESE GARDEN
 - ANCIENT SPICE PLANTING MIX B MEDITERRANEAN & AFRICAN GARDEN
 - ANCIENT SPICE PLANTING MIX C NATIVE AUSTRALIAN GARDEN
- FURNISHINGS**
REFER FURNISHINGS SCHEDULE & FOR DETAILS
- F01A BENCH SEATING WITHOUT BACKREST
 - F01B BENCH SEATING WITH BACKREST
 - F03 LOUNGE SEATING
 - F06 MEDIUM TABLE (6-8 PPL)
 - F07 LOUNGE TABLE
 - F14C FEATURE DISPLAY SCREEN
 - F14D FEATURE SEAT
 - F17 TABLE FOOTBALL
 - F18 ANTIQUE LOOK POTS
 - F19
 - F20

Architects
architectus

Client
Macquarie University
Level 6, 77 Berry Street
North Sydney Australia

Macquarie University

GROUP GSA
Group GSA Pty Ltd ABN 76 002 113 779
Level 7, 80 William St East Sydney NSW
Australia 2011
www.groupgsa.com
T +612 9361 4144 F +612 9332 3456
architecture interior design urban design landscape
nam architect W. Sheldon 3880

Project Title
MACQUARIE UNIVERSITY
ARTS PRECINCT

Drawing Title
LEVEL 6
ROOF GARDEN (CENTRAL)
LANDSCAPE PLAN

Scale 1:50 @A1

Drawing created (date) 22/01/2018

By MG

Plotted and checked by MG

Verified FR

Approved FR

Drawing No 25WWC-LND 1420-DA A


File P:\170186 Macquarie Un Arts Precinct\2 Design

Plot Date 13/06/2017

This drawing is the copyright of Group GSA Pty Ltd and may not be altered, reproduced or transmitted in any form or by any means in part or in whole without the written permission of Group GSA Pty Ltd.
All levels and dimensions are to be checked and verified on site prior to the commencement of any work, making of shop drawings or fabrication of components.
Do not scale drawings. Use figured dimensions.



FOR SSDA

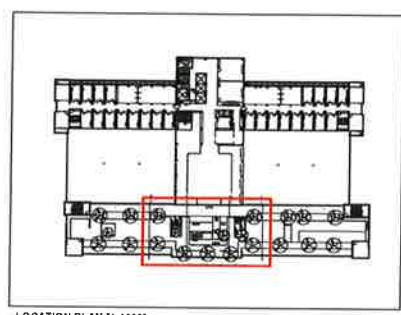

LOCATION PLAN [1:1000]



**Planning &
Environment**

Issued under the Environmental Planning and Assessment Act 1979


Approved Section 4.55 (2) Modification Application

No. 1 granted on the 27/9/18

in respect to SSD 8388

Signed [Signature]

Sheet No. 27 of 30

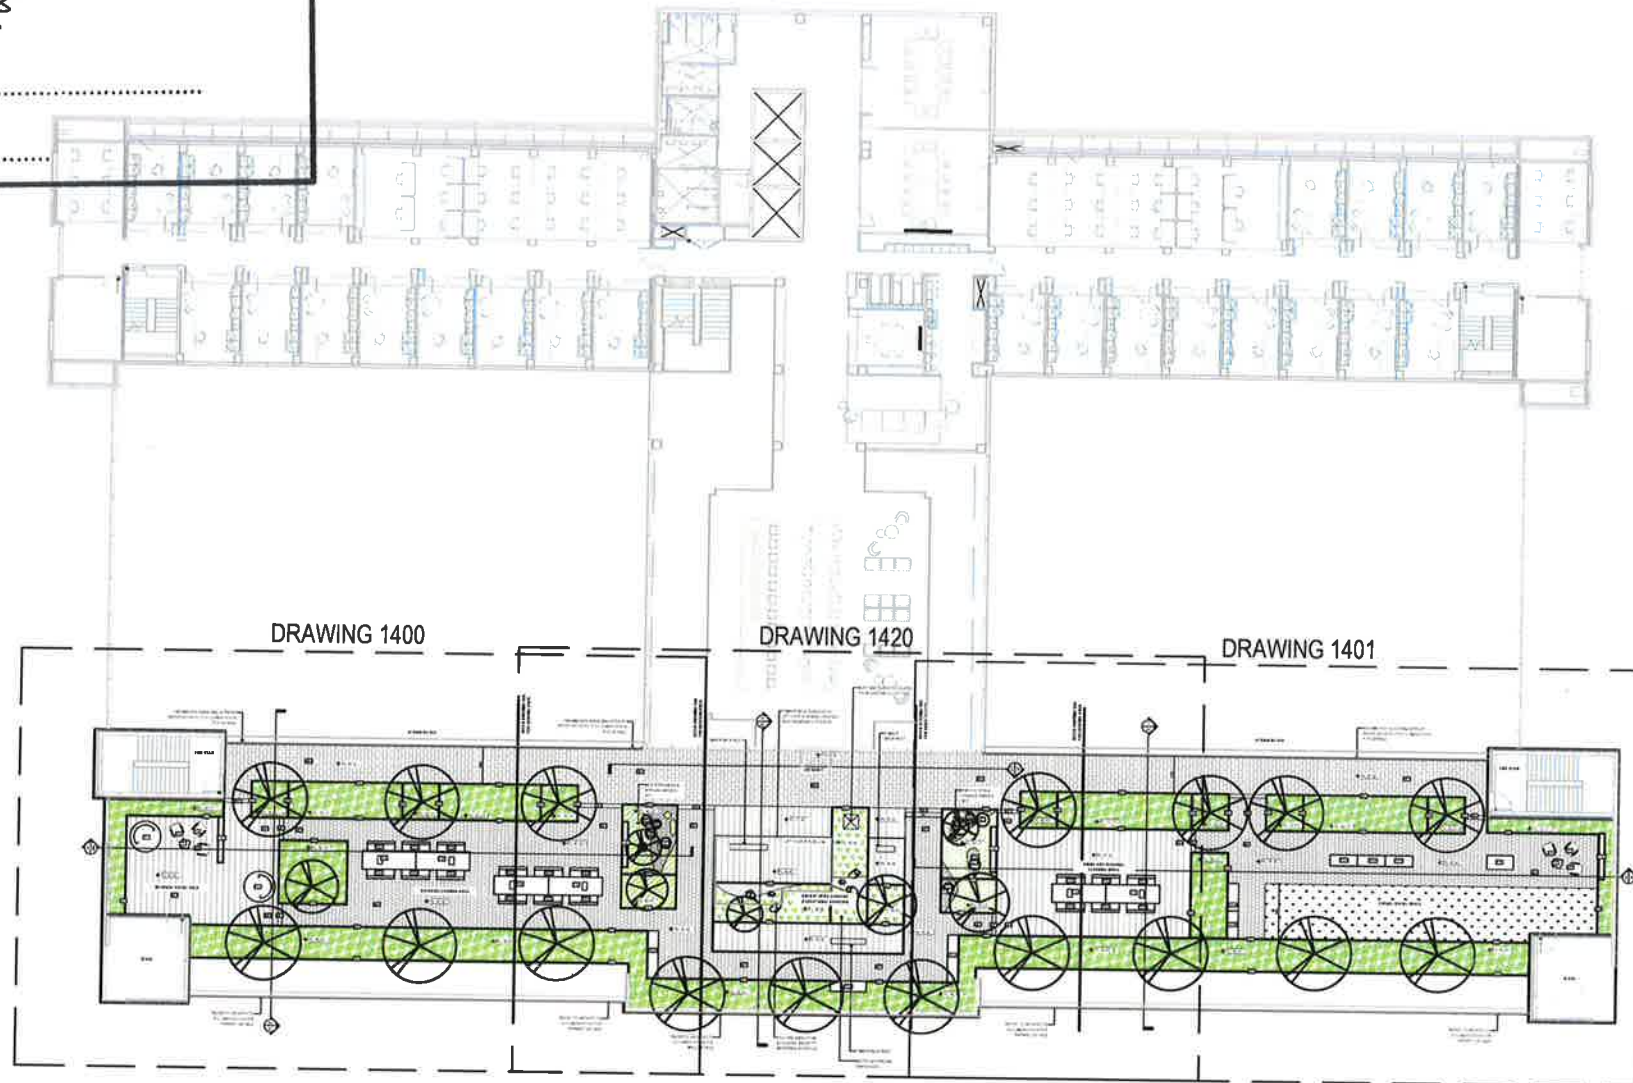

Amendments
Issue Description Date
A DRAFT 29/09/2018

ROOFTOP LEGEND

SURFACE MATERIALS
REFER MATERIALS SCHEDULE AND ENGINEERS DRAWINGS FOR DETAILS

- [M01] SMALL CONCRETE PAVERS
- [M02] MEDIUM CONCRETE PAVERS
- [M03] MEDIUM CONCRETE PAVERS DETAIL BAND
- [M04] TIMBER DECK
- [M07] SYNTHETIC TURF
- [M08] DECORATIVE GRAVEL TYPE A
FARK EASTERN & CHINESE GARDEN
- [M09] DECORATIVE GRAVEL TYPE B
MEDITERRANEAN & AFRICAN GARDEN
- [M10] DECORATIVE GRAVEL TYPE C
AUSTRALIAN NATIVE GARDEN

STRUCTURES
REFER MATERIALS SCHEDULE AND ENGINEERS DRAWINGS FOR DETAILS

- [S03] STEEL PLANTER

SOFTWORKS
REFER PLANTING SCHEDULE & PLANS FOR DETAILS

- [P01] PROPOSED TREE
Refer to plan for species
- [P04] ROOFTOP PLANTING MIX
REFER PLANTING SCHEDULES
- [P05] ANCIENT SPICE PLANTING MIX A
FARK EASTERN & CHINESE GARDEN
- [P06] ANCIENT SPICE PLANTING MIX B
MEDITERRANEAN & AFRICAN GARDEN
- [P07] ANCIENT SPICE PLANTING MIX C
NATIVE AUSTRALIAN GARDEN

FURNISHINGS
REFER FURNISHINGS SCHEDULE FOR DETAILS

- [F01A] BENCH SEATING
WITHOUT BACKREST
- [F01B] BENCH SEATING
WITH BACKREST
- [F03] LOUNGE SEATING
- [F06] MEDIUM TABLE (6-8 PPL)
- [F07] LOUNGE TABLE
- [F14C] FEATURE DISPLAY SCREEN
- [F14D] FEATURE SEAT
- [F17] FEATURE SEAT
- [F18] TABLE FOOTBALL
- [F19] ANTIQUE LOOK POTS
- [F20]

Architects



Client

Macquarie University
Level 6, 77 Berry Street
North Sydney Australia



GROUP GSA

Group GSA Pty Ltd ABN 76 002 113 779
Level 7, 60 William St East Sydney NSW
Australia 2011 www.groupgsa.com
T +612 9361 4144 F +612 9332 3458
architecture interior design urban design landscape
nom architect M. Shelden 3890

Project Title

**MACQUARIE UNIVERSITY
ARTS PRECINCT**

Drawing Title

**LEVEL 6
ROOF GARDEN (FULL)
LANDSCAPE PLAN**

Scale 1:200 @A1

Drawing created (date) 25/09/2018

By MG

Plotted and checked by MG

Verified FR

Approved FR

Drawing No Issue

25WWC-LND 1430-DA A

File Plot Date

P1170100 Macquarie Uni Arts Precinct2 Design 13/09/2017

This drawing is the copyright of Group GSA Pty Ltd and may not be altered, reproduced or transmitted in any form or by any means in part or in whole without the written permission of Group GSA Pty Ltd. All levels and dimensions are to be checked and verified on site prior to the commencement of any work, making of shop drawings or fabrication of components. Do not scale drawings. Use figured dimensions.




1:200 METRES


FOR SSDA




Amendments	Issue Description	Date
A	ISSUED FOR SSDA	22/01/2018
B	RE-ISSUED FOR SSDA	29/06/2018

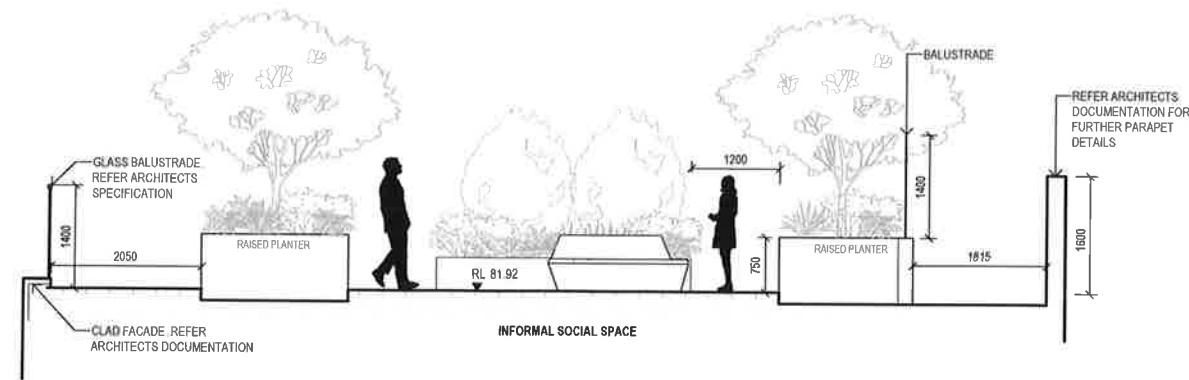

AA ROOFTOP WEST - SECTION AA
1:50 @ A1

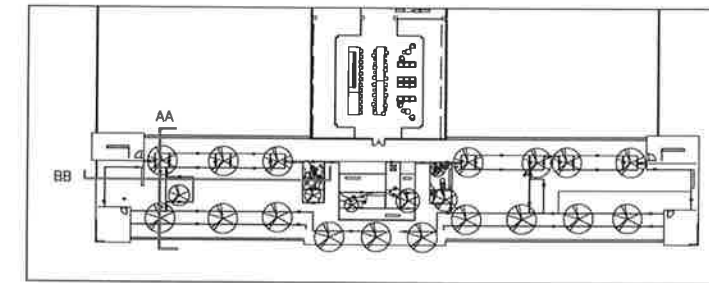

LOCATION PLAN [1:500]

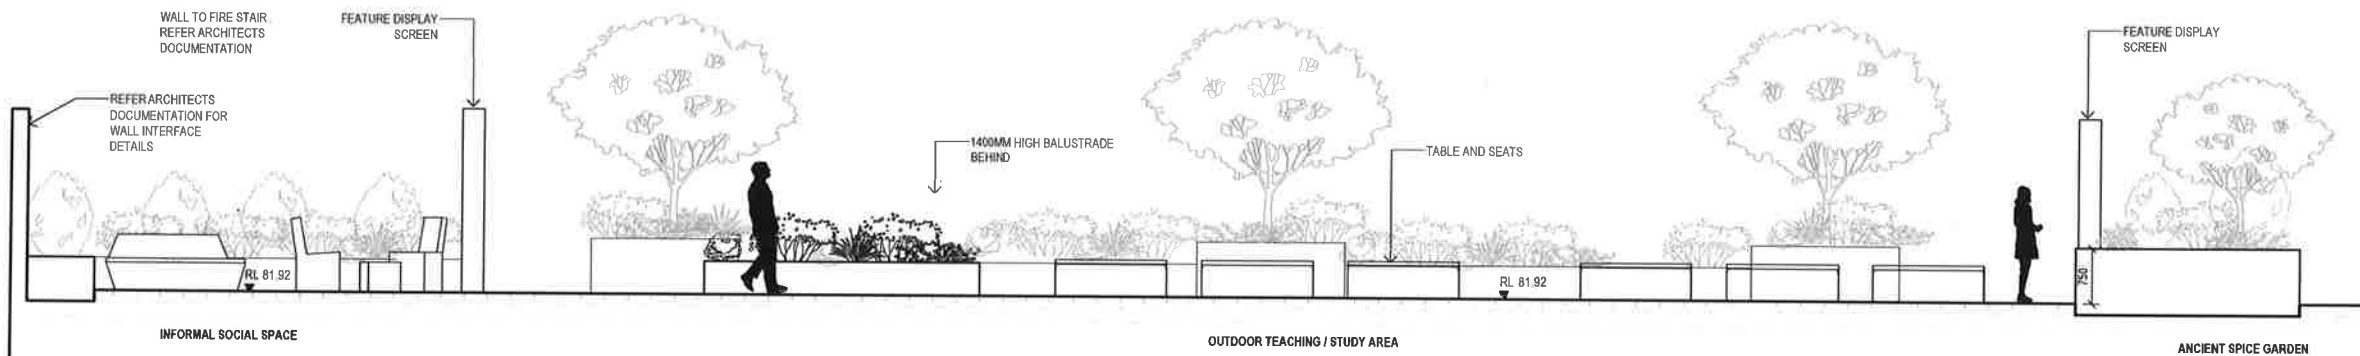

BB ROOFTOP WEST - SECTION BB
1:50 @ A1

NSW GOVERNMENT | **Planning & Environment**

Issued under the *Environmental Planning and Assessment Act 1979*

Approved Section 4.55 (2) Modification Application

No. 1 granted on the 27/9/18

in respect to SSD 8388

Signed [Signature]

Sheet No. 28 of 30

Architects

BUDDENWALLER & ARCHITECTS | **architectus**

Client

Macquarie University
Level 6, 77 Berry Street
North Sydney Australia

GROUP GSA

Group GSA Pty Ltd ABN 76 002 113 779
Level 7, 80 William St, East Sydney NSW
Australia 2011 www.grouppgsa.com

T +612 8361 4144 F +612 8332 3458
architecture interior design urban design landscape
senior architect M. Sheldon 3890

Project Title

**MACQUARIE UNIVERSITY
ARTS PRECINCT**

Drawing Title

**ROOFTOP GARDEN
(WEST)
SECTIONS/ELEVATIONS**

Scale

1:50 @ A1

Drawing created (date)

22/01/2018

By

MG

Plotted and checked by

MG

Verified

FR

Approved

FR

Drawing No

25WWC-LND 3400-DA B

File


P:\170188 Macquarie Uni Arts Precinct\2 Design

Plot Date


13/06/2017

This drawing is the copyright of Group GSA Pty Ltd and may not be altered, reproduced or transmitted in any form or by any means in part or in whole without the written permission of Group GSA Pty Ltd. All levels and dimensions are to be checked and verified on site prior to the commencement of any work, making of shop drawings or fabrication of components. Do not scale drawings. Use figured dimensions.


FOR SSDA

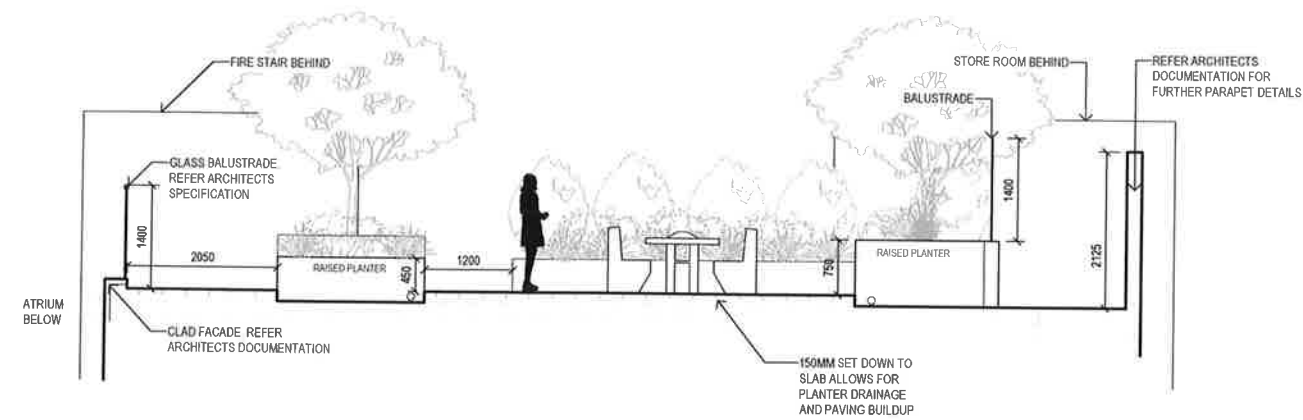

CC ROOFTOP CENTRAL - SECTION CC
1:50 @ A1

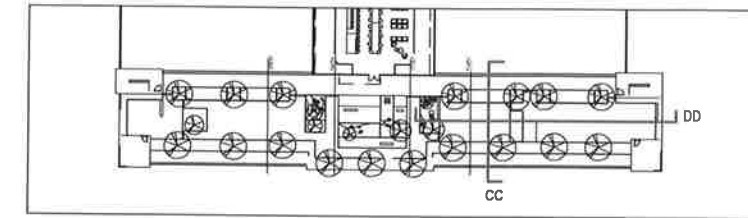

LOCATION PLAN [1:500]

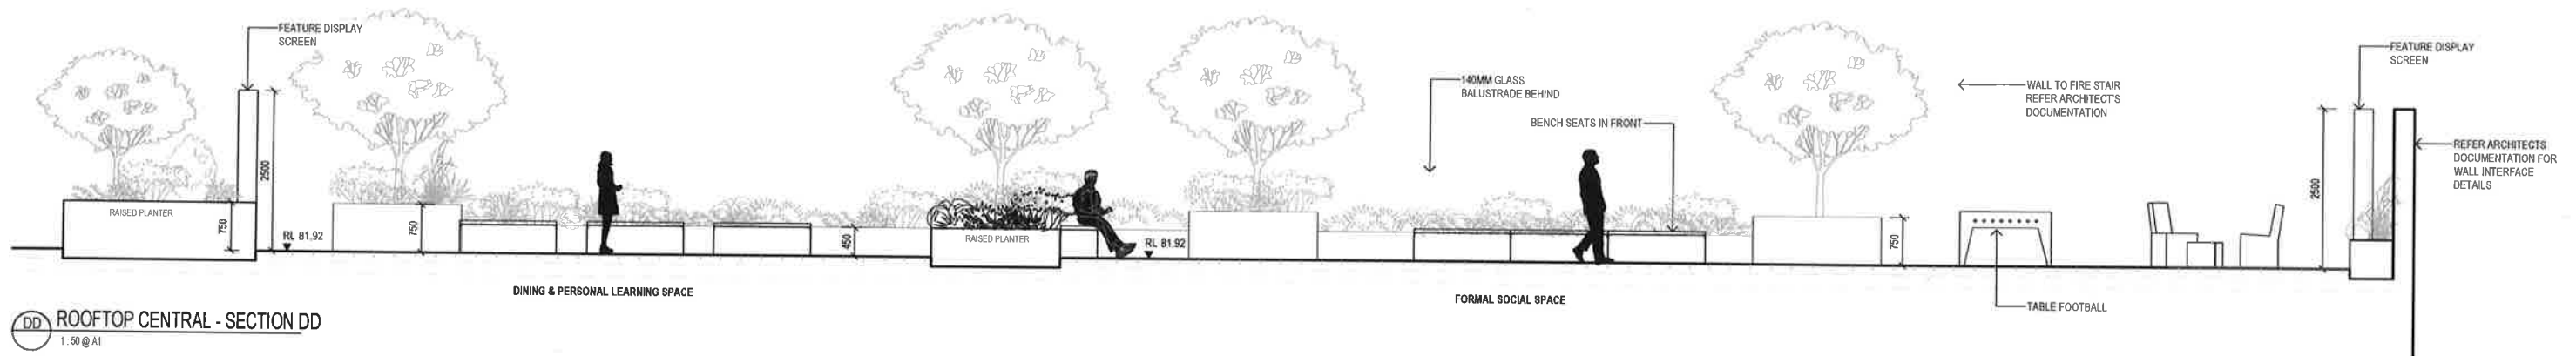

DD ROOFTOP CENTRAL - SECTION DD
1:50 @ A1



Planning & Environment

Issued under the Environmental Planning and Assessment Act 1979

Approved Section 4.55 (...2...) Modification Application

No. 1 granted on the 27/9/18

in respect to SSD 8388

Signed [Signature]

Sheet No. 29 of 30

Architects
SUDENHARDE MICHAEL & PARTNERS ARCHITECTS
architectus

Client
Macquarie University
Level 6, 77 Berry Street
North Sydney Australia

GROUP GSA
Group GSA Pty Ltd ABN 78 002 113 779
Level 7, 80 William St East Sydney NSW
Australia 2011
www.grouppgsa.com
T +612 9361 4144 F +612 9332 3456
architecture interior design urban design landscape
www.architect M. Sheldon 3880



Project Title
**MACQUARIE UNIVERSITY
ARTS PRECINCT**

Drawing Title
**ROOFTOP GARDEN
(EAST)
SECTIONS/ELEVATIONS**


Scale 1:50 @ A1
Drawing created (date) 26/08/2018
By MG
Plotted and checked by MG
Verified FR
Approved FR
Drawing No 25WWC-LND 3410-DA A
File P:\170186 Macquarie Uni Arts Precinct\02 Design
Plot Date 13/09/2017

This drawing is the copyright of Group GSA Pty Ltd and may not be altered, reproduced or transmitted in any form or by any means in part or in whole without the written permission of Group GSA Pty Ltd.
All levels and dimensions are to be checked and verified on site prior to the commencement of any work, making of shop drawings or fabrication of components.
Do not scale drawings. Use figures & dimensions.

FOR SSDA

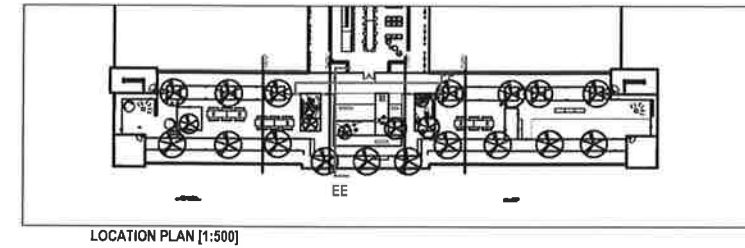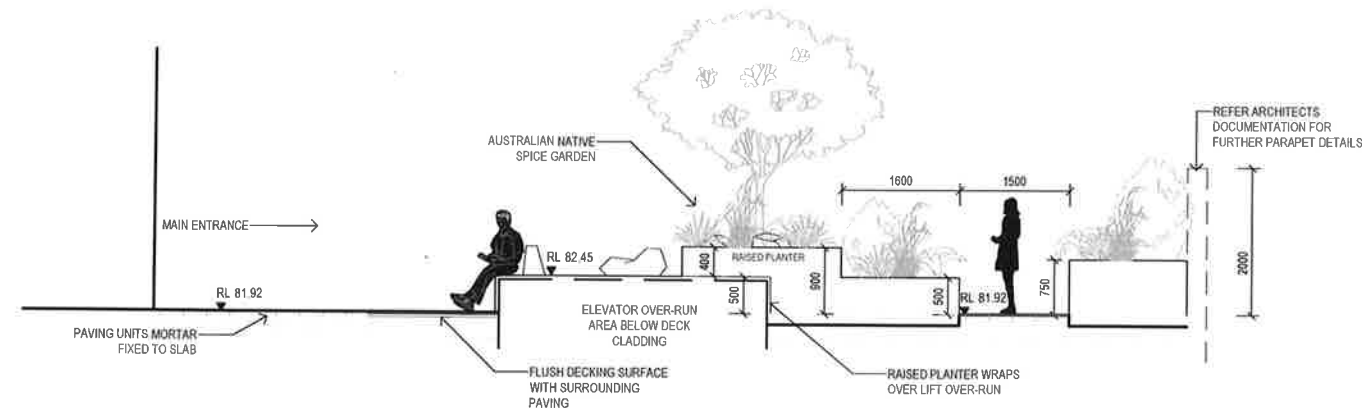

EE ROOFTOP CENTRAL - SECTION EE
1:50 @ A1

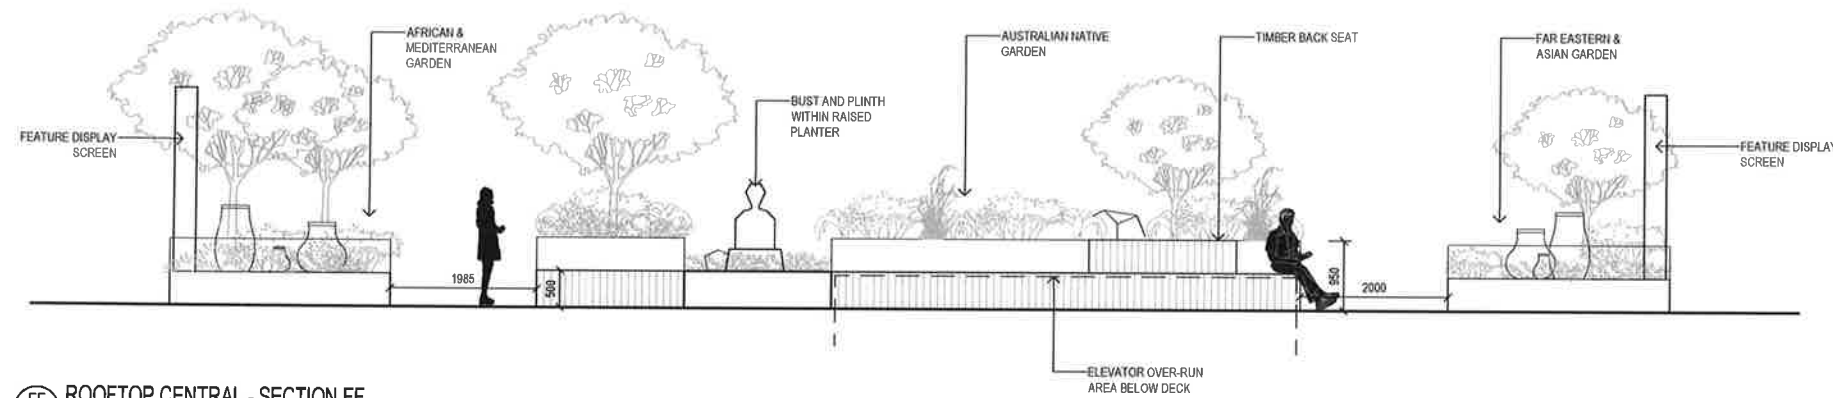

FF ROOFTOP CENTRAL - SECTION FF
1:50 @ A1

NSW GOVERNMENT | **Planning & Environment**

Issued under the Environmental Planning and Assessment Act 1979

Approved Section 4.55 (2.) Modification Application

No. 1 granted on the 27/9/18

In respect to SSD 8388

Signed [Signature]

Sheet No. 30 of 30

Architects
architectus

Client
Macquarie University
Level 6, 77 Berry Street
North Sydney Australia

GROUP GSA

Group GSA Pty Ltd ABN 76 062 113 779
Level 7, 60 William St East Sydney NSW
Australia 2011 www.groupgsa.com

T +612 9381 4144 F +612 9332 3468
nom architect M. Sheldon 3930
architecture interior design urban design landscape

Project Title
**MACQUARIE UNIVERSITY
ARTS PRECINCT**

Drawing Title
**ROOFTOP GARDEN
(CENTRAL)
SECTIONS/ELEVATIONS**

Scale 1:50 @ A1

Drawing created (date) 26/06/2018

By MG

Plotted and checked by MG

Verified FR

Approved FR

Drawing No 25WMC-LND 3420-DA A

File 13/06/2017

This drawing is the copyright of Group GSA Pty Ltd and may not be altered, reproduced or transmitted in any form or by any means in part or in whole without the written permission of Group GSA Pty Ltd. All levels and dimensions are to be checked and verified on site prior to the commencement of any work, making of shop drawings or fabrication of components. Do not scale drawings. Use figured dimensions.

FOR SSDA