



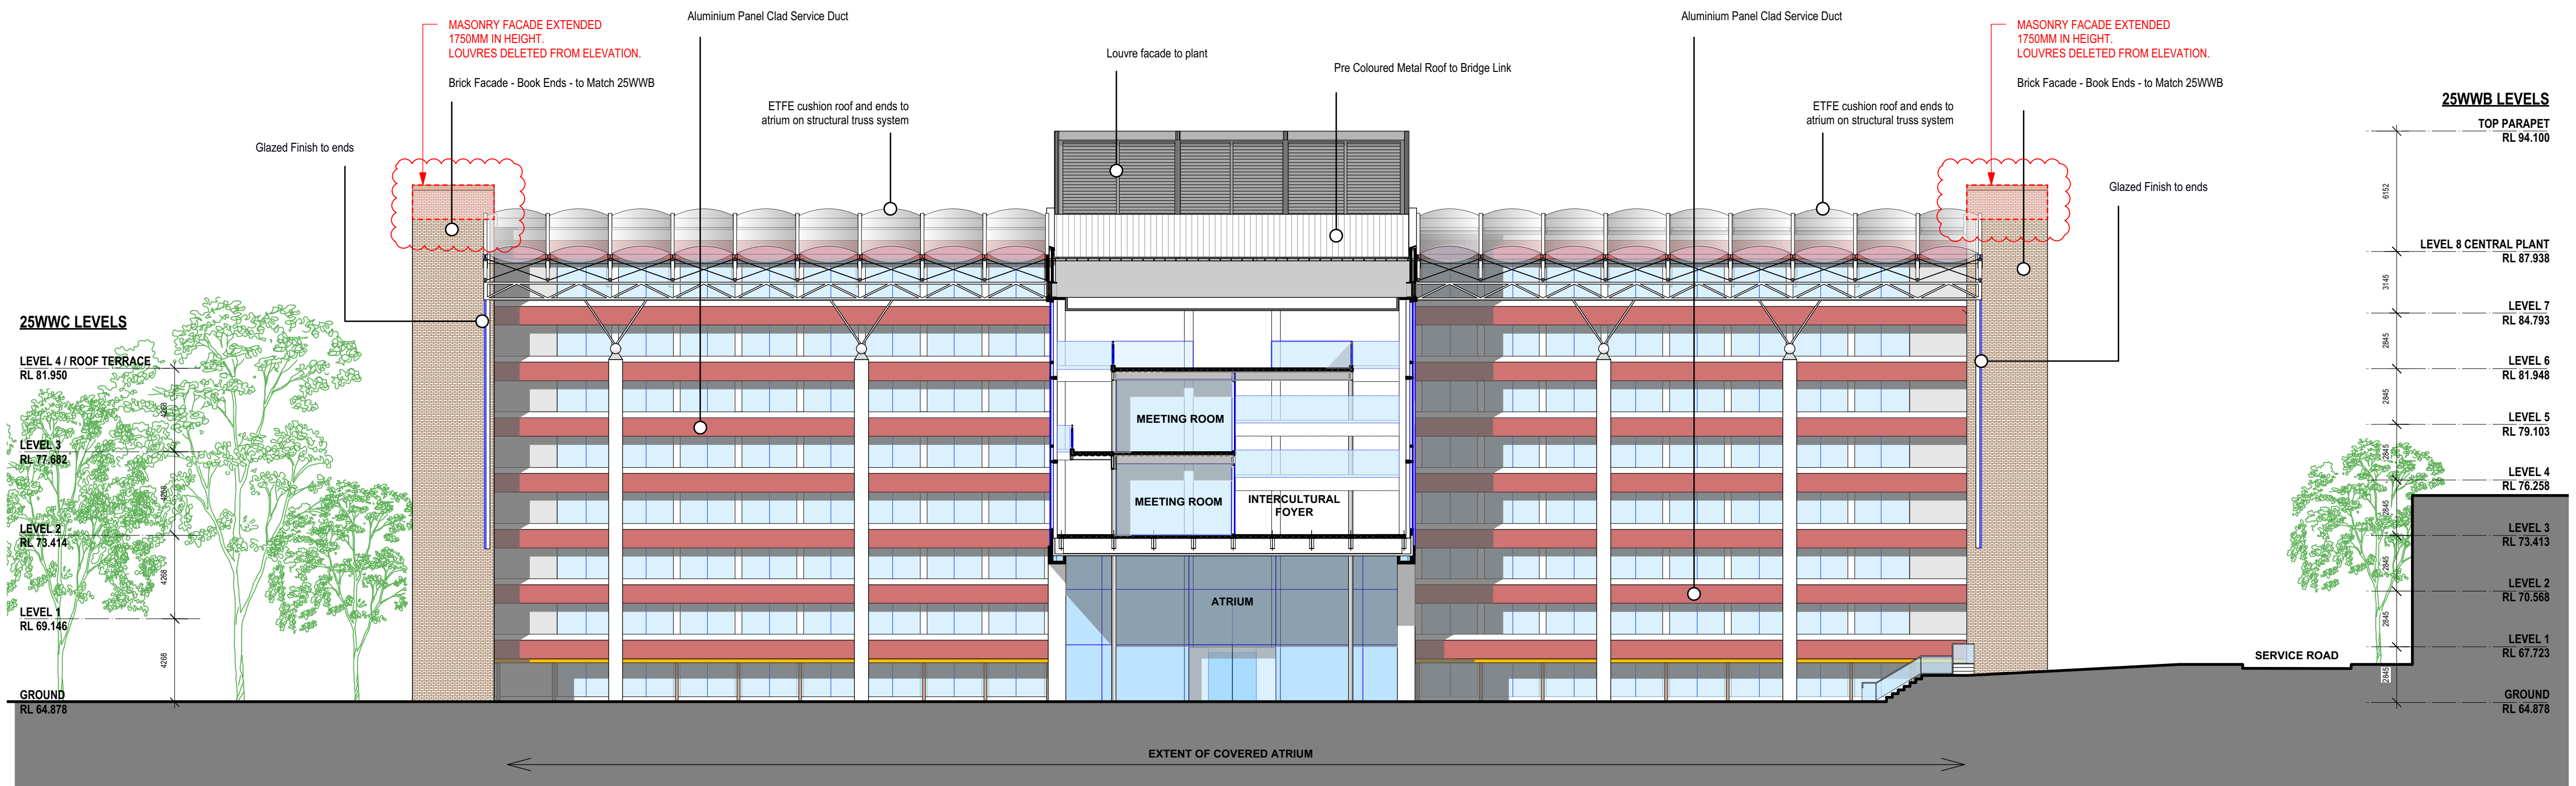

1 SECTION AA  
THROUGH BRIDGE LINK - 25WWB SOUTH ELEVATION

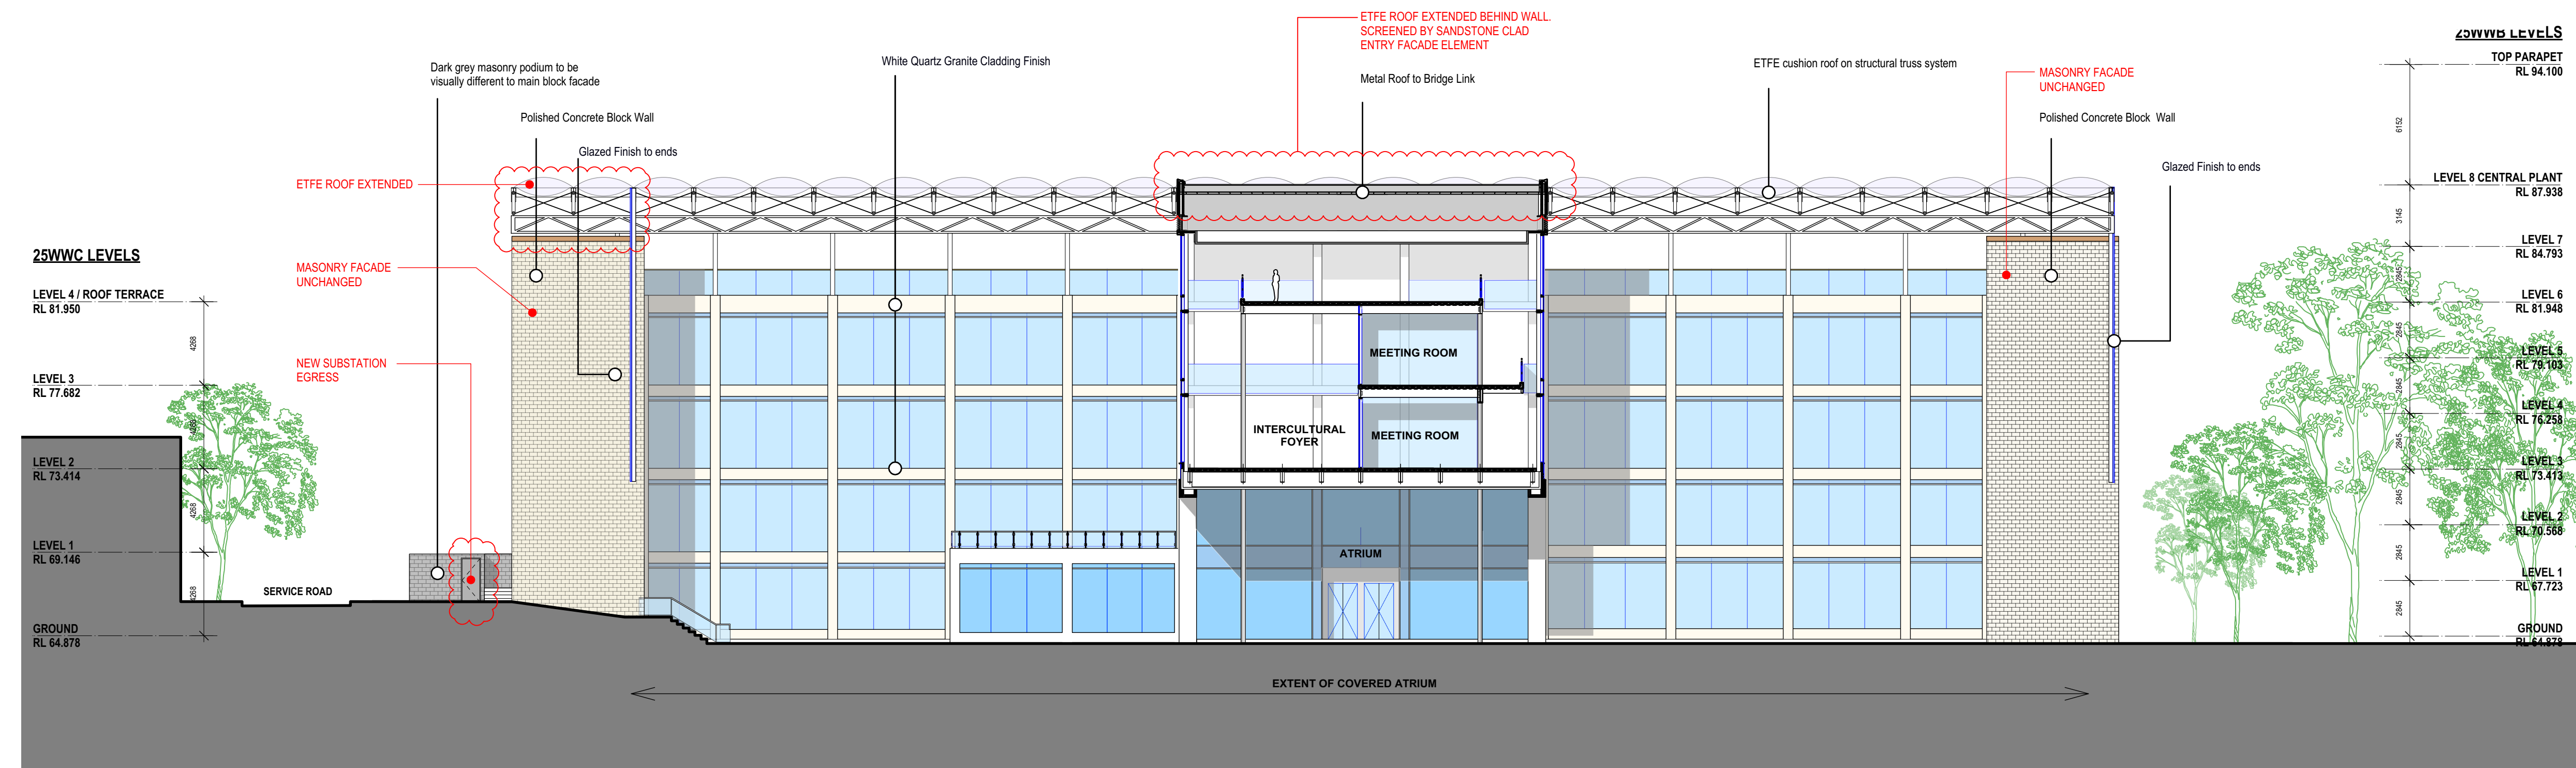

2 SECTION BB  
THROUGH BRIDGE LINK - 25WWC NORTH ELEVATION

BNM&H ARCHITECTS + architectus™

BNM&H Architects and Architectus Group Pty Ltd is the owner of the copyright subsisting in these drawings, plans, designs and specifications. They must not be used, reproduced or copied, in whole or in part, nor may the information, ideas and concepts therein contained (which are confidential to Architectus Group Pty Ltd) be disclosed to any person without the prior written consent of that company.

Do not scale drawings. Verify all dimensions on site



| issue | amendment               | date       |
|-------|-------------------------|------------|
| A     | SSDA ISSUE              | 09/08/2017 |
| B     | PRE - SECTION 96 ISSUE  | 04/07/2018 |
| C     | s4.55 ISSUE             | 25/07/2018 |
| D     | SUBSTATION EGRESS ADDED | 10/08/2018 |
|       |                         |            |
|       |                         |            |
0 2 4 6 8 10m  
Scale 1:200 at A1 sheet

client



**MACQUARIE**  
University

project manager



LEVEL 6, 77 BERRY STREET  
NORTH SYDNEY NSW 2060  
T (61 2) 9955 2300  
F (61 2) 9955 5574  
enquiries@capitalinsight.com.au  
www.capitalinsight.com.au

structural engineer



LEVEL 6, 1 JAMES PLACE  
NORTH SYDNEY NSW 2062  
T (61 2) 9429 3300  
F (61 2) 9929 6667  
info@tlbengineers.com  
www.tlbengineers.com  
ABN 94 074 717 892

services engineer



LEVEL 6, BUILDING B,  
207 PACIFIC HIGHWAY,  
ST LEONARDS NSW 2065  
T (61 2) 8484 7000  
sydney@wge.com.au  
www.wge.com.au

landscape architect



LEVEL 7, 80 WILLIAM STREET  
EAST SYDNEY NSW 2011  
T (61 2) 9361 4144  
F (61 2) 9332 3458  
sydney@groupgsa.com  
www.groupgsa.com



**+ architectus™**

**Budden Nangle Michael Hudson**  
Architects  
Level 18 MLC Centre  
17/130 Pacific Highway  
Greenwich NSW 2065  
T (61 2) 9906 5599  
F (61 2) 9906 8220  
sydney@architectus.com.au  
ABN 90 131 245 684

project

Macquarie University  
Arts Precinct Project

drawing

SECTION A-A  
SECTION B-B

scale 1:200 @ A1 SHEET  
drawn MB / TW  
checked AdB  
project no. APP  
10/08/2018 09:00  
SSDA-14  
D