



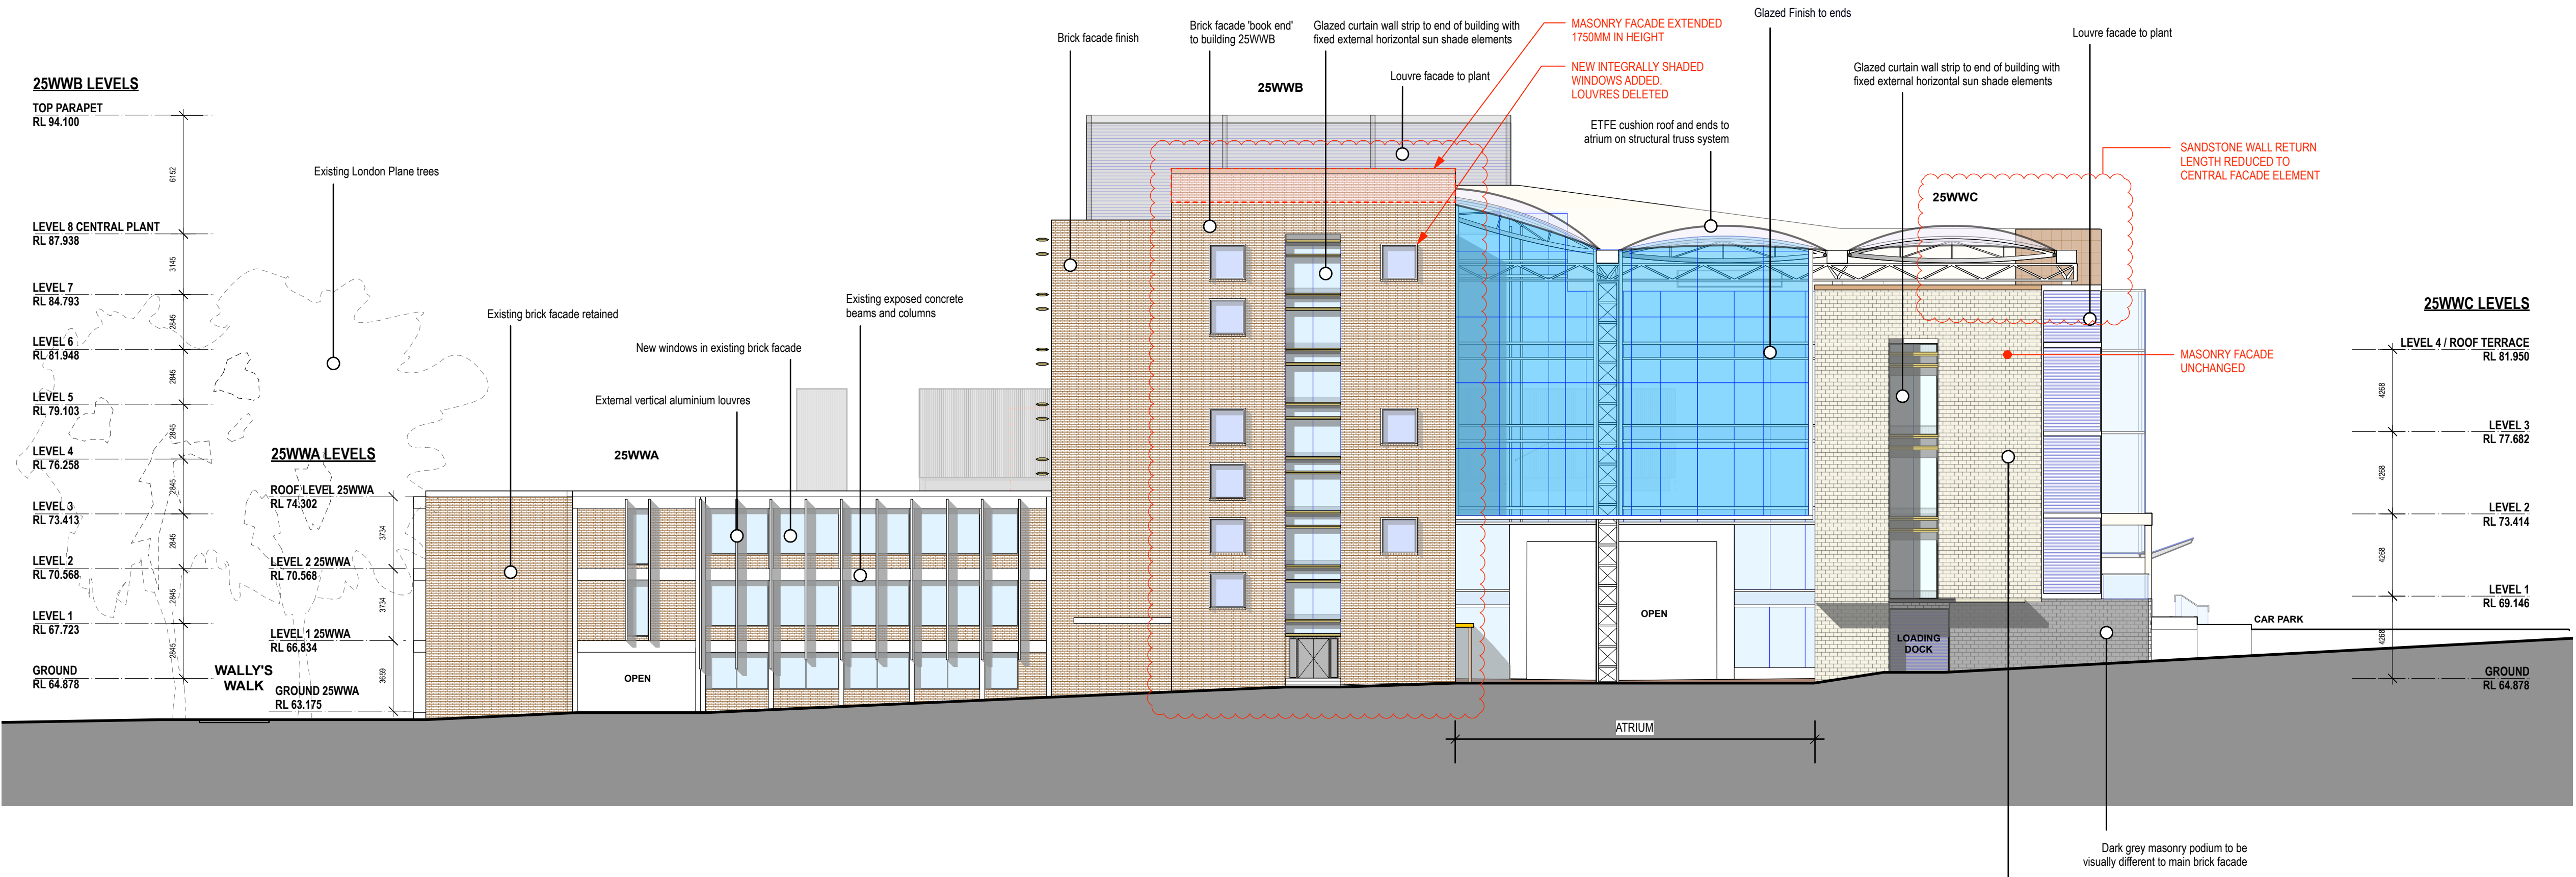

1 WEST ELEVATION
25WWA - 25WWB - 25WWC



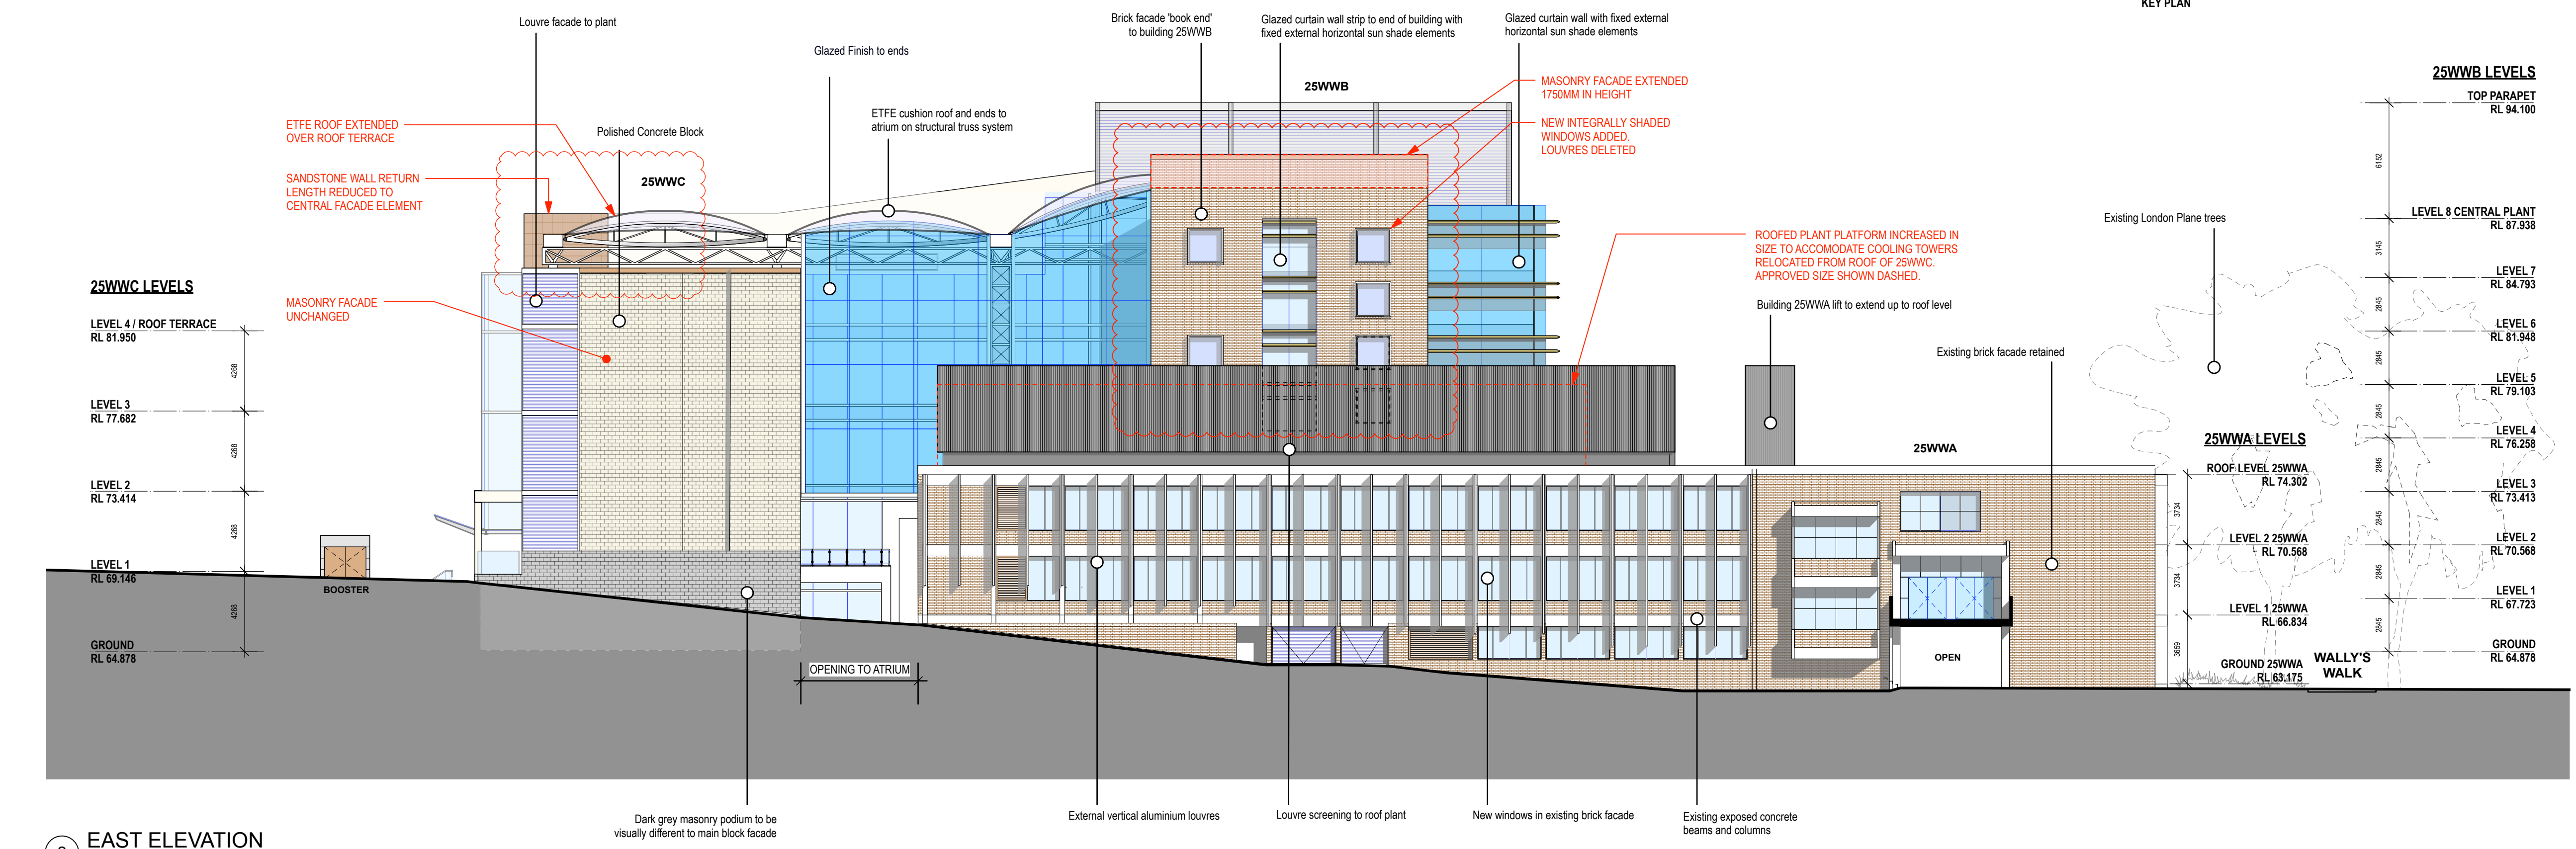


2 EAST ELEVATION
25WWC - 25WWB - 25WWA

BNM&H Architects and Architectus Group Pty Ltd is the owner of the copyright subsisting in these drawings, plans, designs and specifications. They must not be used, reproduced or copied, in whole or in part, nor may the information, ideas and concepts therein contained (which are confidential to Architectus Group Pty Ltd) be disclosed to any person without the prior written consent of that company.

Do not scale drawings. Verify all dimensions on site

Issue	amendment	date
A	SSDA ISSUE	09/08/2017
B	SSDA ISSUE	24/01/2018
C	PRE - SECTION 96 ISSUE	04/07/2018
D	s4.55 ISSUE	25/07/2018

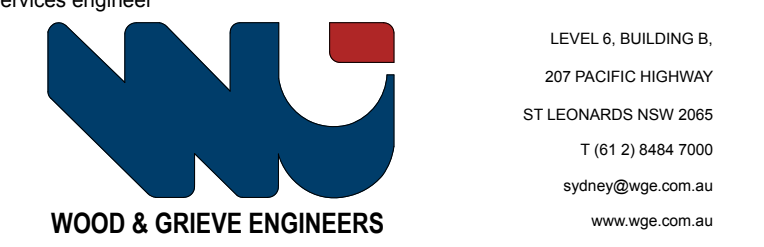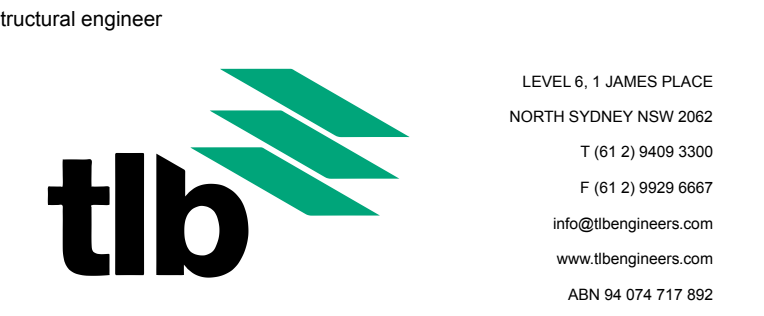 

project
Macquarie University
Arts Precinct Project

drawing
scale
1:200 @ A1 SHEET
drawing no.
SSDA-13
MB
AdB
APP
D
04/07/2018 09:00