


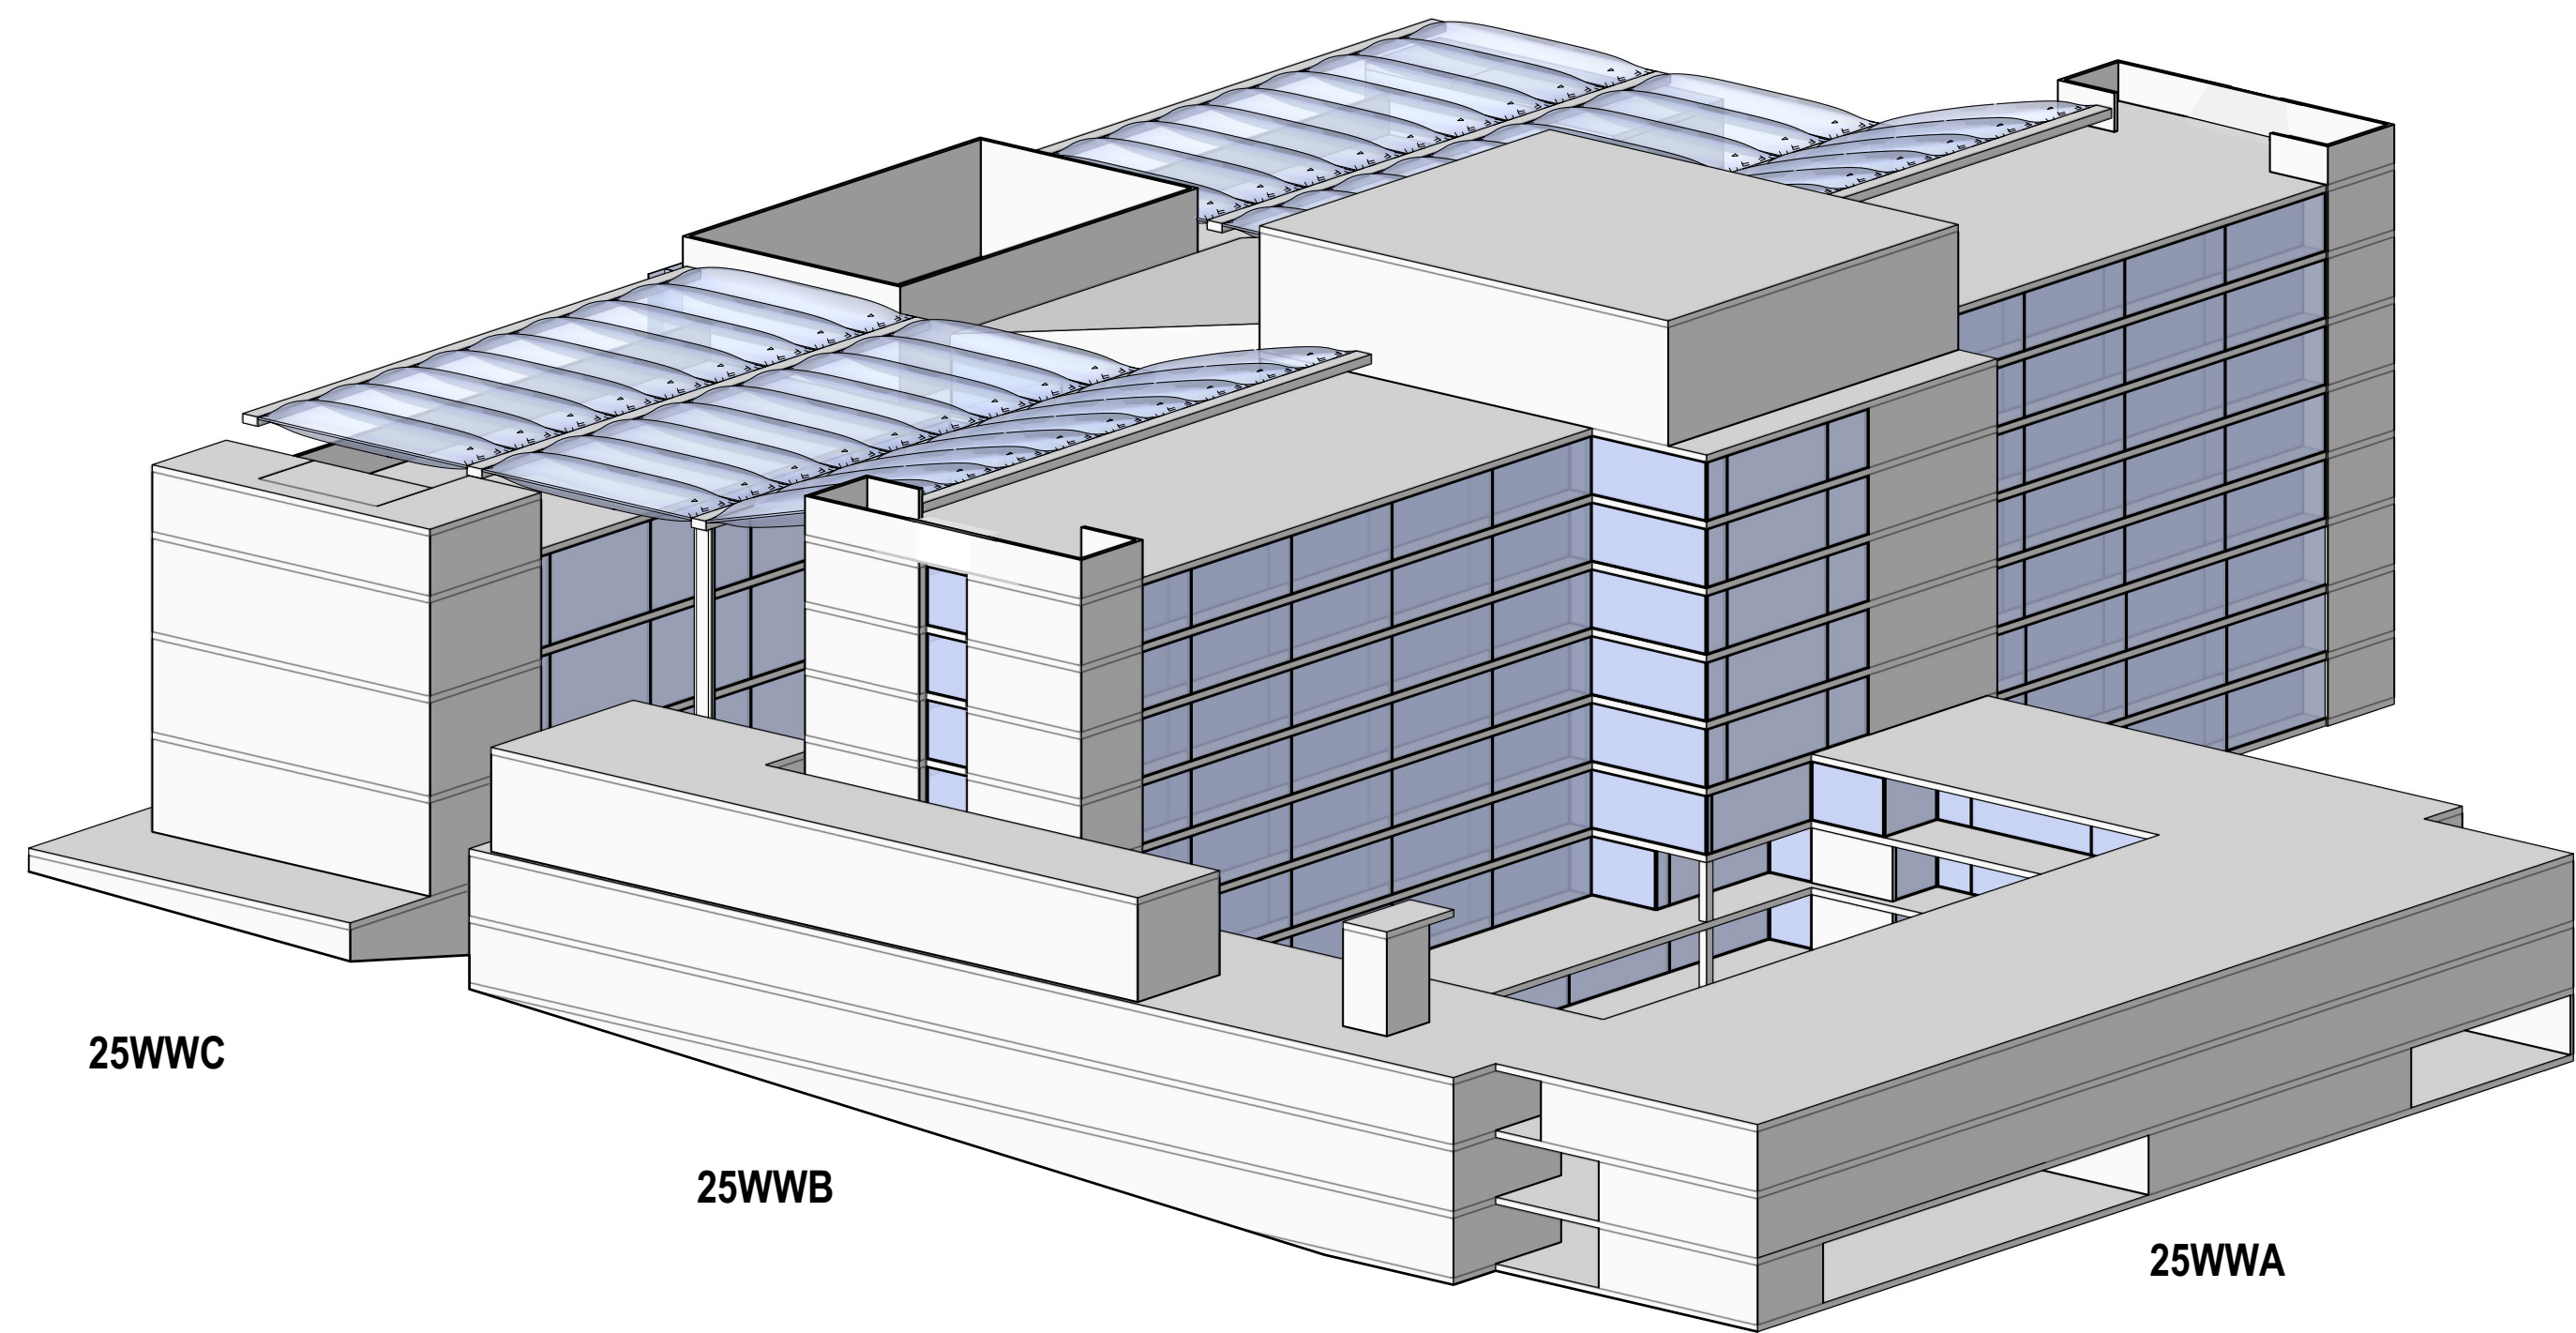

25WWC

25WWB

25WWA

1 DESIGN AS APPROVED

ETFE ROOF & ROOF GARDEN EXTENDED INTO AREA NOW AVAILABLE BY RELOCATING COOLING TOWERS

COOLING TOWERS RELOCATED TO NORTHERN END OF ENLARGED PLANT ENCLOSURE TO ROOF LEVEL OF 25WWA

PARAPET WALL HEIGHT INCREASED 1750MM & LOUVRED WALLS SET BACK FROM FAÇADE ADDED TO SCREEN NEW ROOF LEVEL PLANT

ETFE ROOF & ROOF GARDEN EXTENDED INTO AREA NOW AVAILABLE BY RELOCATING ROOF LEVEL PLANT ROOM

ROOF LEVEL PLANT ROOM TO 25WWC REMOVED – PLANT IS CONSOLIDATED INTO PREVIOUSLY APPROVED LOWER FLOOR PLANT AREAS – ROOF GARDEN IS EXTENDED INTO THIS AREA & ROOF TERRACE STORE PROVIDED

EXPANDED ROOF PLANT TO BE ARCHITECTURALLY TREATED WITH CLADDING AND LOUVRED ROOF TO MINIMISE DISRUPTION TO AESTHETIC AND TO CONCEAL COOLING TOWERS

25WWC

25WWB

25WWA

2 AMENDED DESIGN

PLANT REMOVED FROM EACH FLOOR & RELOCATED IN A SINGLE ROOF LEVEL PLANT PLATFORM

INCREASED PARAPET HEIGHTS DO NOT EXCEED HEIGHT OF CENTRAL BUILDING ELEMENT

PARAPET WALL HEIGHT INCREASED 1750MM & LOUVRED WALLS SET BACK FROM FAÇADE ADDED TO SCREEN NEW ROOF LEVEL PLANT

NEW HDR STUDENT WORK SPACES PROVIDED IN PREVIOUSLY APPROVED PLANT AREAS – WINDOWS ADDED & MECHANICAL LOUVRES DELETED

COMMS ROOMS RELOCATED FROM COLLABORATIVE HUB INTO PREVIOUSLY APPROVED PLANT AREAS

COLLABORATIVE ACTIVITY & SOCIAL SPACE EXPANDED INTO AREA OF PREVIOUSLY APPROVED COMMS ROOMS & GLAZED FAÇADE AREA INCREASED. NO EXISTING MASONRY DEMOLISHED AS PART OF REVISION.

NEW HDR STUDENT WORK SPACES & EMERITUS / VISITING PROFESSOR LOUNGES PROVIDED IN PREVIOUSLY APPROVED PLANT AREAS – WINDOWS ADDED & MECHANICAL LOUVRES DELETED

NOTE: MODEL SHOWS INDICATIVE MASSING AND SELECT DETAILS ONLY

BNM&H ARCHITECTS + architectus™

BNM&H Architects and Architectus Group Pty Ltd is the owner of the copyright subsisting in these drawings, plans, designs and specifications. They must not be used, reproduced or copied, in whole or in part, nor may the information, ideas and concepts therein contained (which are confidential to Architectus Group Pty Ltd) be disclosed to any person without the prior written consent of that company.

Do not scale drawings. Verify all dimensions on site



issue	amendment	date
A	PRE - SECTION 96 ISSUE	04/07/2018
B	\$4.55 ISSUE	25/07/2018



0 2 4 6 8 10m
Scale 1:200 at A1 sheet

client



MACQUARIE
University

project manager



LEVEL 6, 77 BERRY STREET
NORTH SYDNEY NSW 2060
T (61 2) 9555 2300
F (61 2) 9555 5574
enquiries@capitalinsight.com.au
www.capitalinsight.com.au

structural engineer



LEVEL 6, 1 JAMES PLACE
NORTH SYDNEY NSW 2062
T (61 2) 9409 3300
F (61 2) 9929 6667
info@tlbengineers.com
www.tlbengineers.com
ABN 54 074 717 852

services engineer



LEVEL 6, BUILDING B,
207 PACIFIC HIGHWAY
ST LEONARDS NSW 2065
T (61 2) 8484 7000
sydney@wge.com.au
www.wge.com.au

landscape architect



LEVEL 7, 80 WILLIAM STREET
EAST SYDNEY NSW 2011
T (61 2) 9361 4144
F (61 2) 9332 3458
sydney@groupusa.com
www.groupusa.com



Budden Nangle Michael & Hudson Architects
Level 18 MLC Centre
17/130 Pacific Highway
Greenwich NSW 2035
T (61 2) 9906 5599
F (61 2) 9906 8220

+ architectus™

Architectus Sydney
Level 19 Martin Place
Sydney NSW 2000
T (61 2) 8252 8400
F (61 2) 8252 8600
sydney@architectus.com.au
ABN 50 131 245 584

project

Macquarie University
Arts Precinct Project

drawing

SECTION 96
DESCRIPTION OF CHANGES
INDICATIVE AXONOMETRICS

scale NTS @ A1

drawn DG **SSDA-26**

checked RH

project no. APP **B**

04/07/2018 09:00