




1 SOUTH ELEVATION - PROPOSED
1 : 250

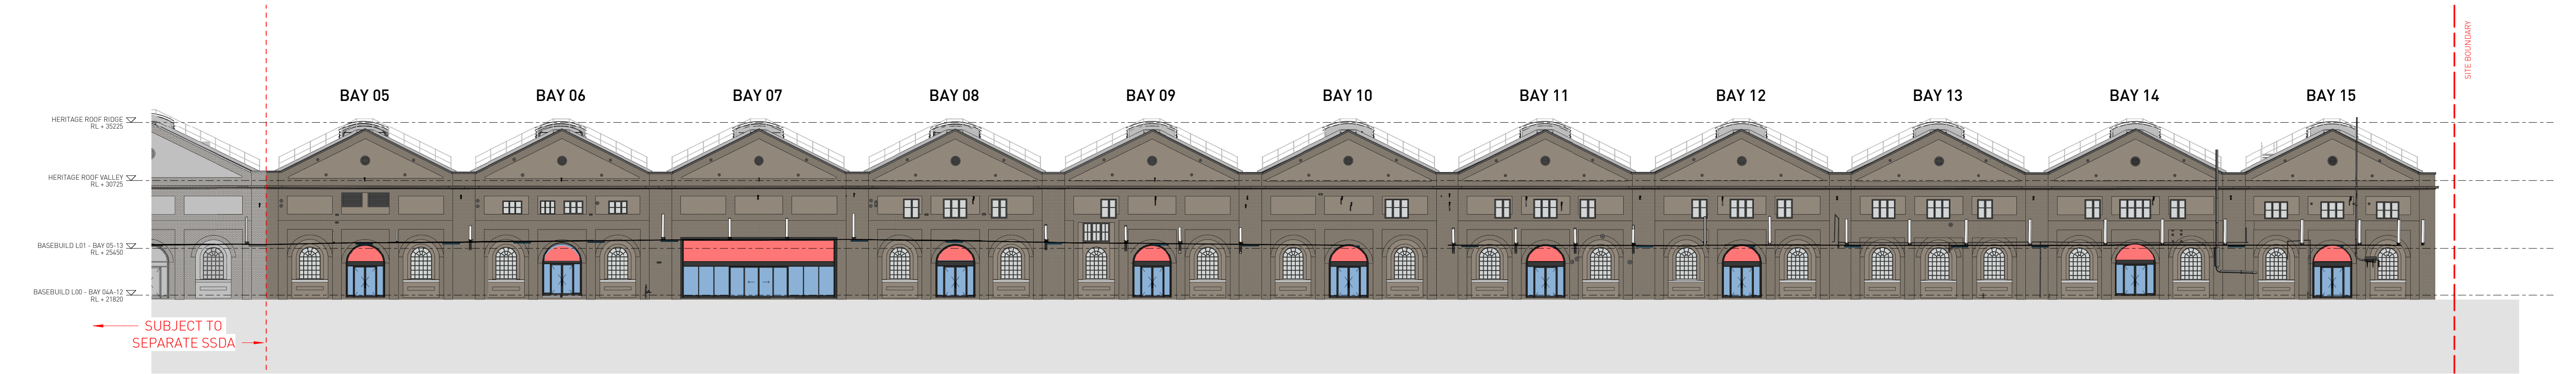

2 NORTH ELEVATION - PROPOSED
1 : 250

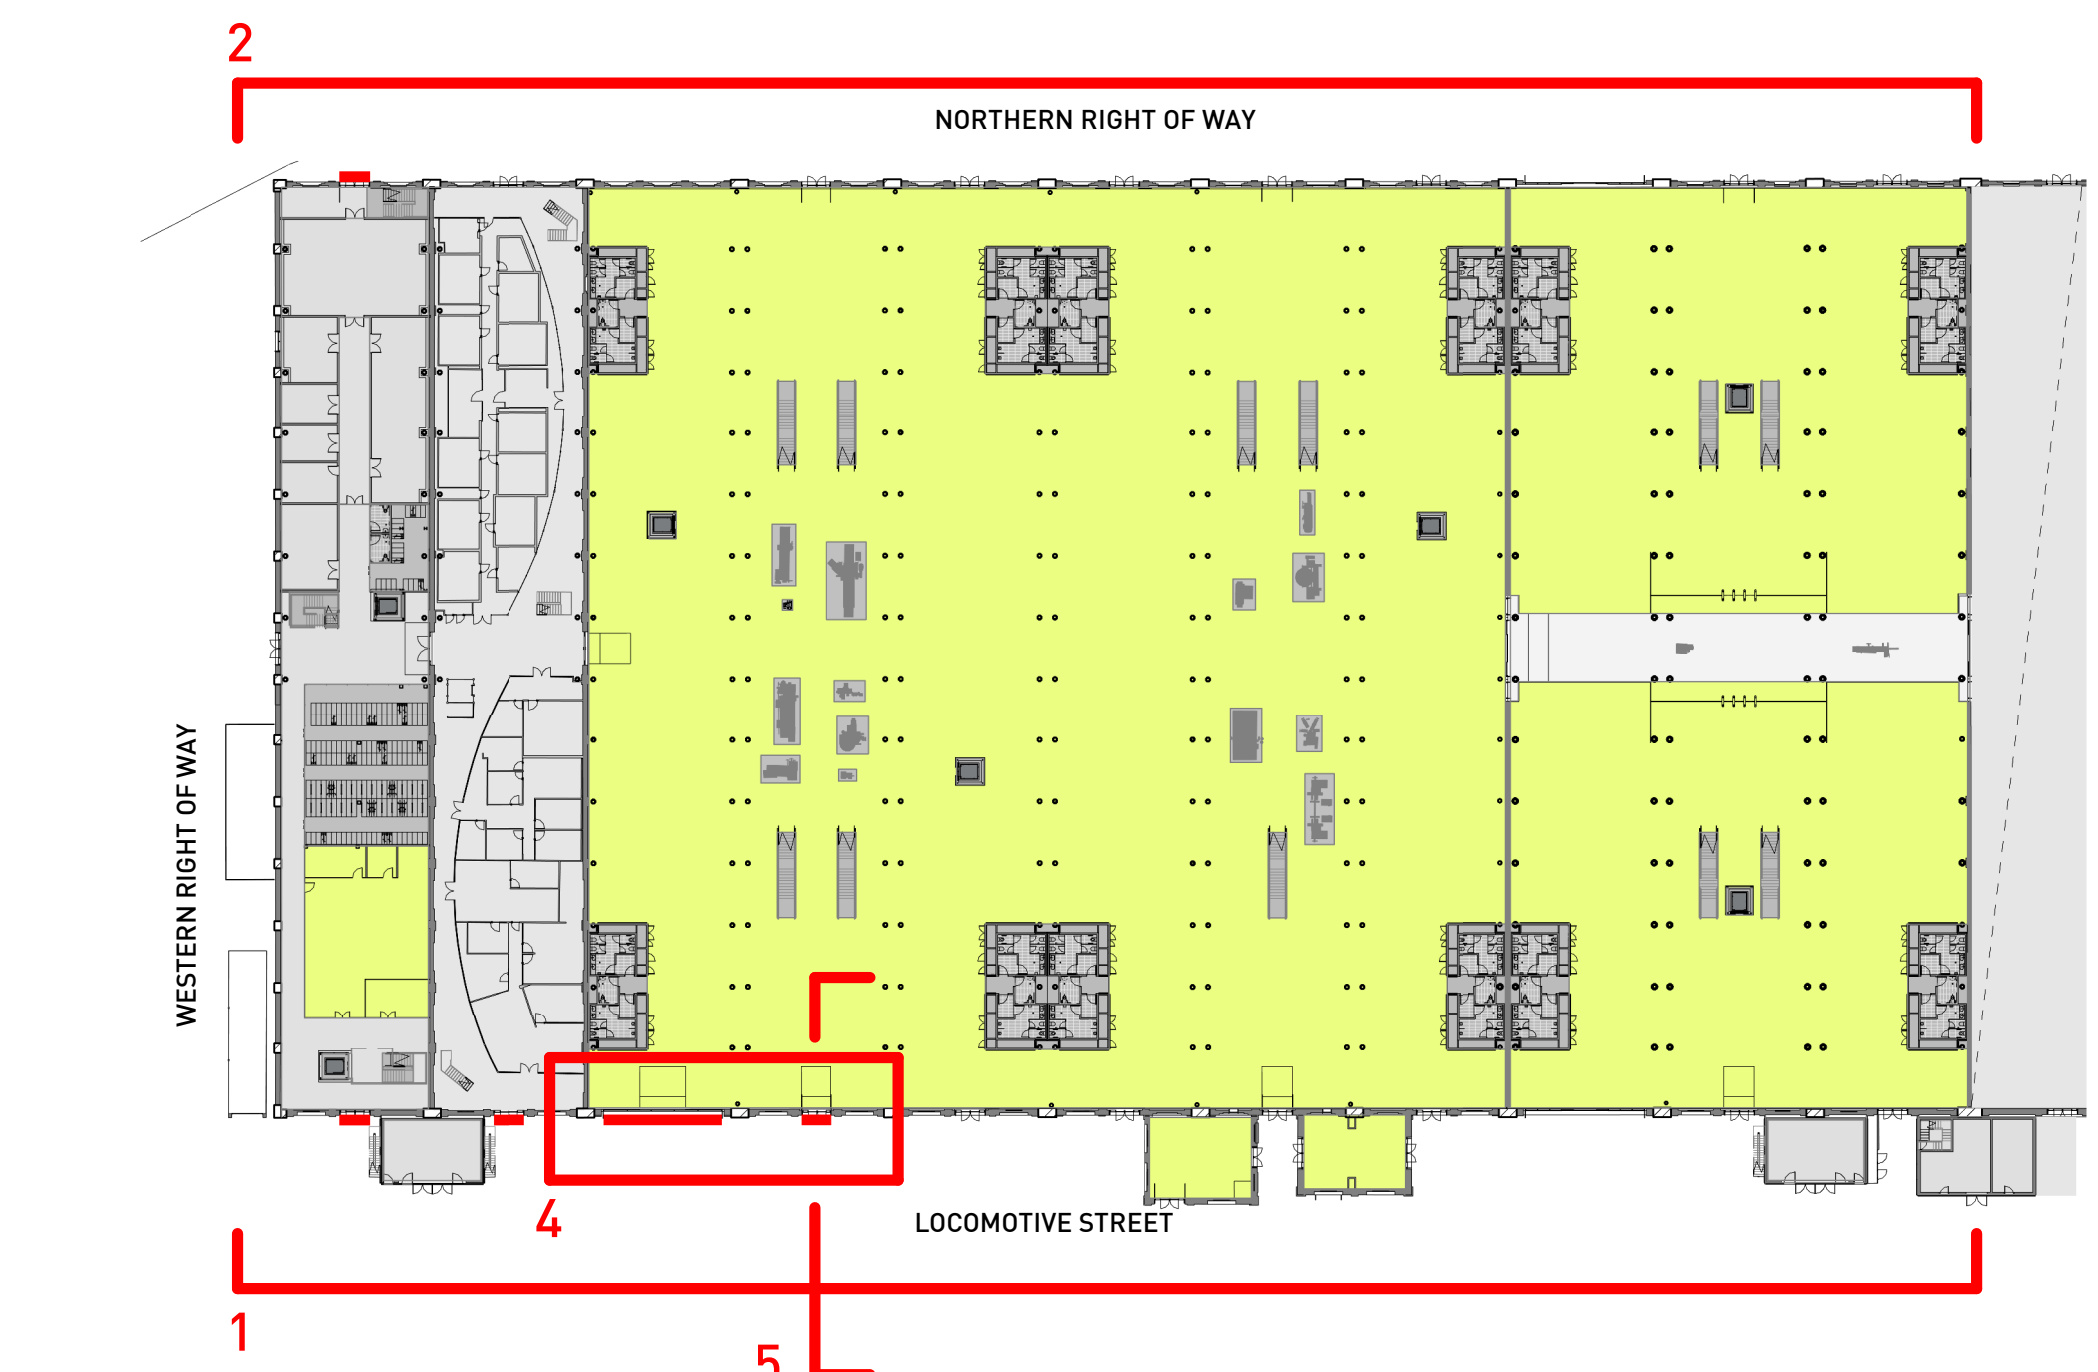

3 SIGNAGE KEY PLAN - BAYS 5-15
1 : 750

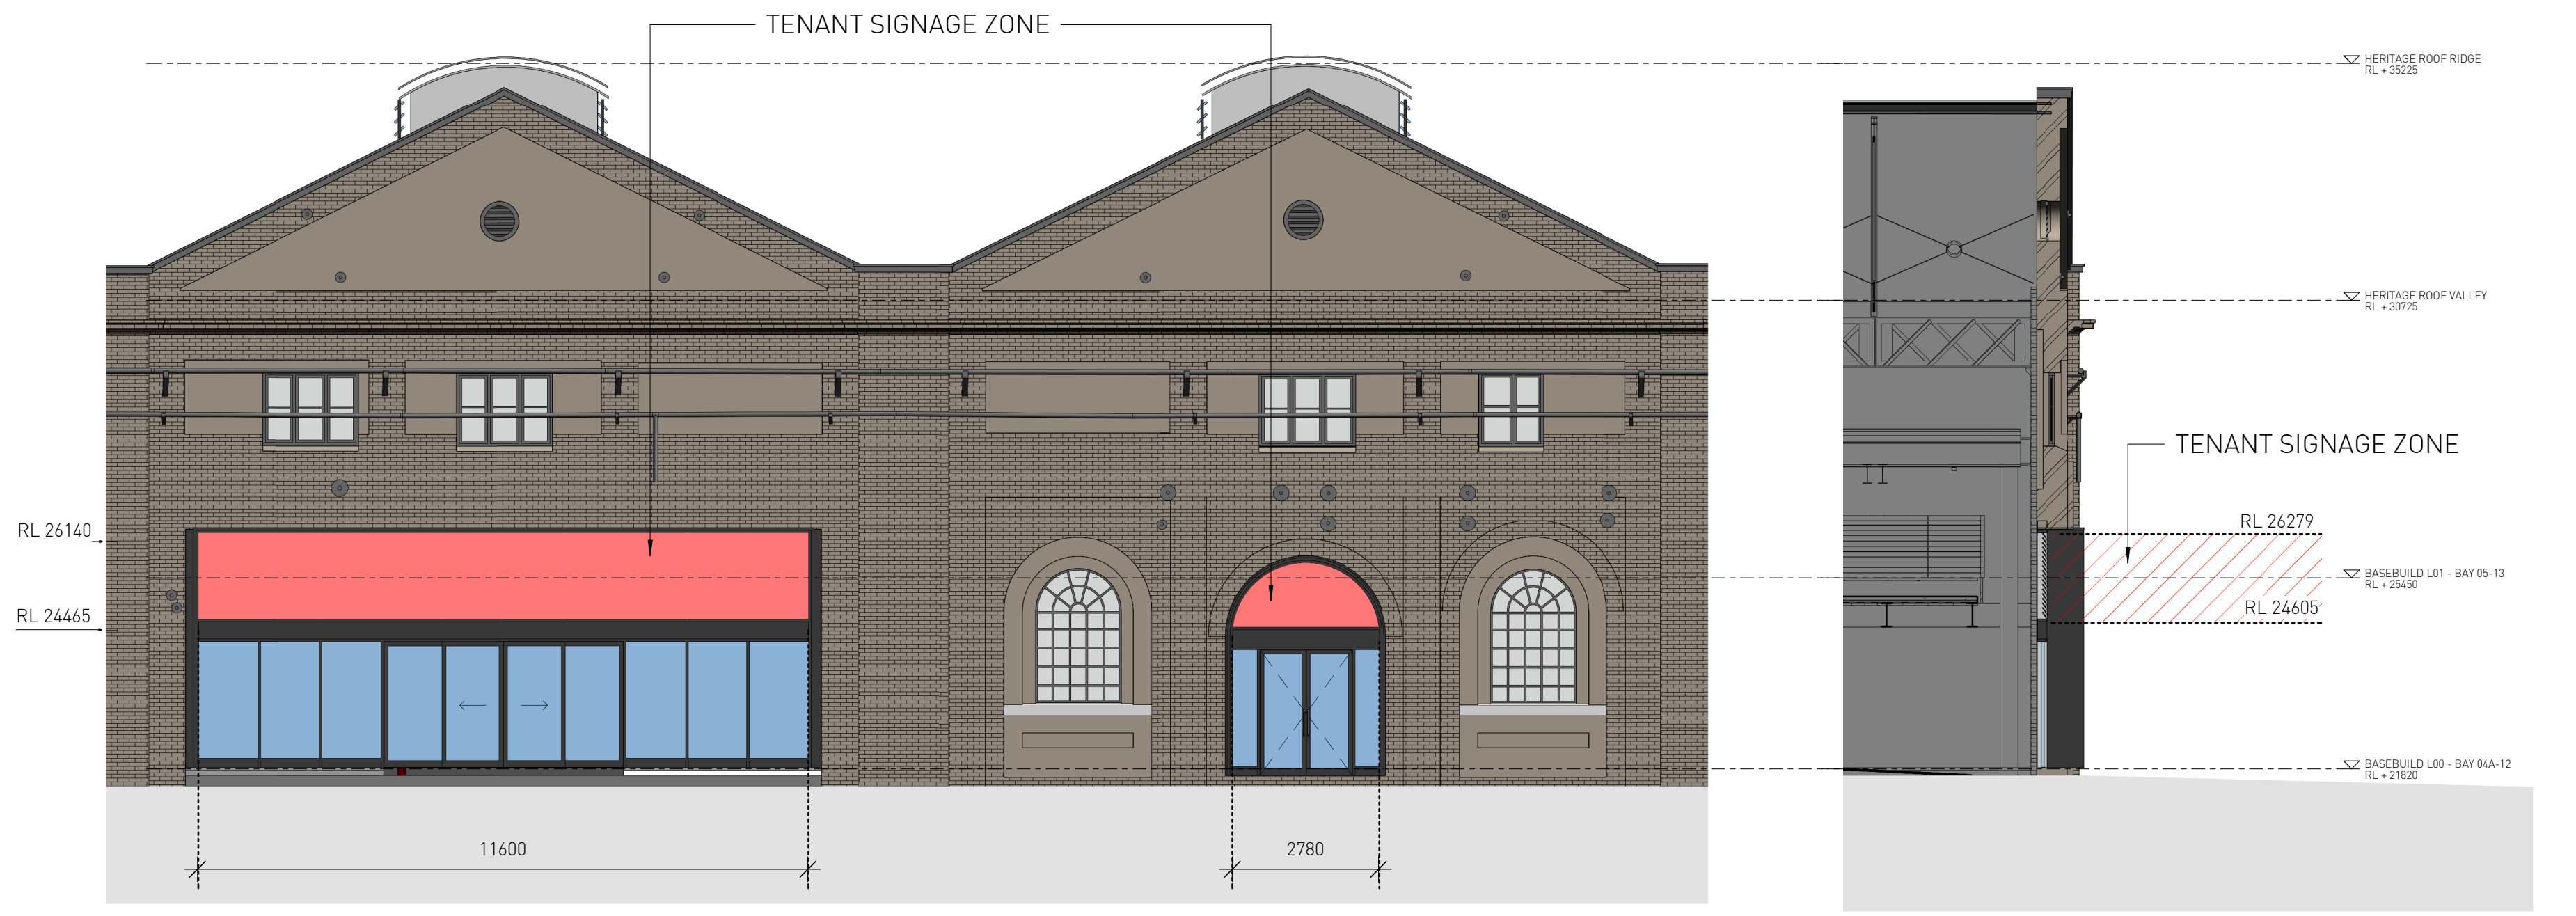

4 TYPICAL BAY SIGNAGE
1 : 100

5 CROSS SECTION - BAY 12 - SIGNAGE
1 : 100

RTS SUBMISSION

Architect SISSONS ARCHITECTS Studio 5, 81 Alexander St, Crows Nest, NSW 2065 Tel. 02 9460 8002	SIGNAGE LEGEND Denotes Proposed Signage Locations - Zone of Signage Behind Glazing	Client			Project		Drawing Title							
		MIRVAC			LOCOMOTIVE WORKSHOP - BAYS 5-15		SIGNAGE ELEVATIONS							
					2 Locomotive St, Eveleigh NSW 2015									
Scale		Rev Date		North					Project No.		Drawing No.		Rev	
As indicated		15/05/18							16-002		SA-AR-DWG-BB-B4-0261		N	
@A1														
(Half Scale @ A3)														