



1 SOUTH ELEVATION - DEMOLITION
1 : 250

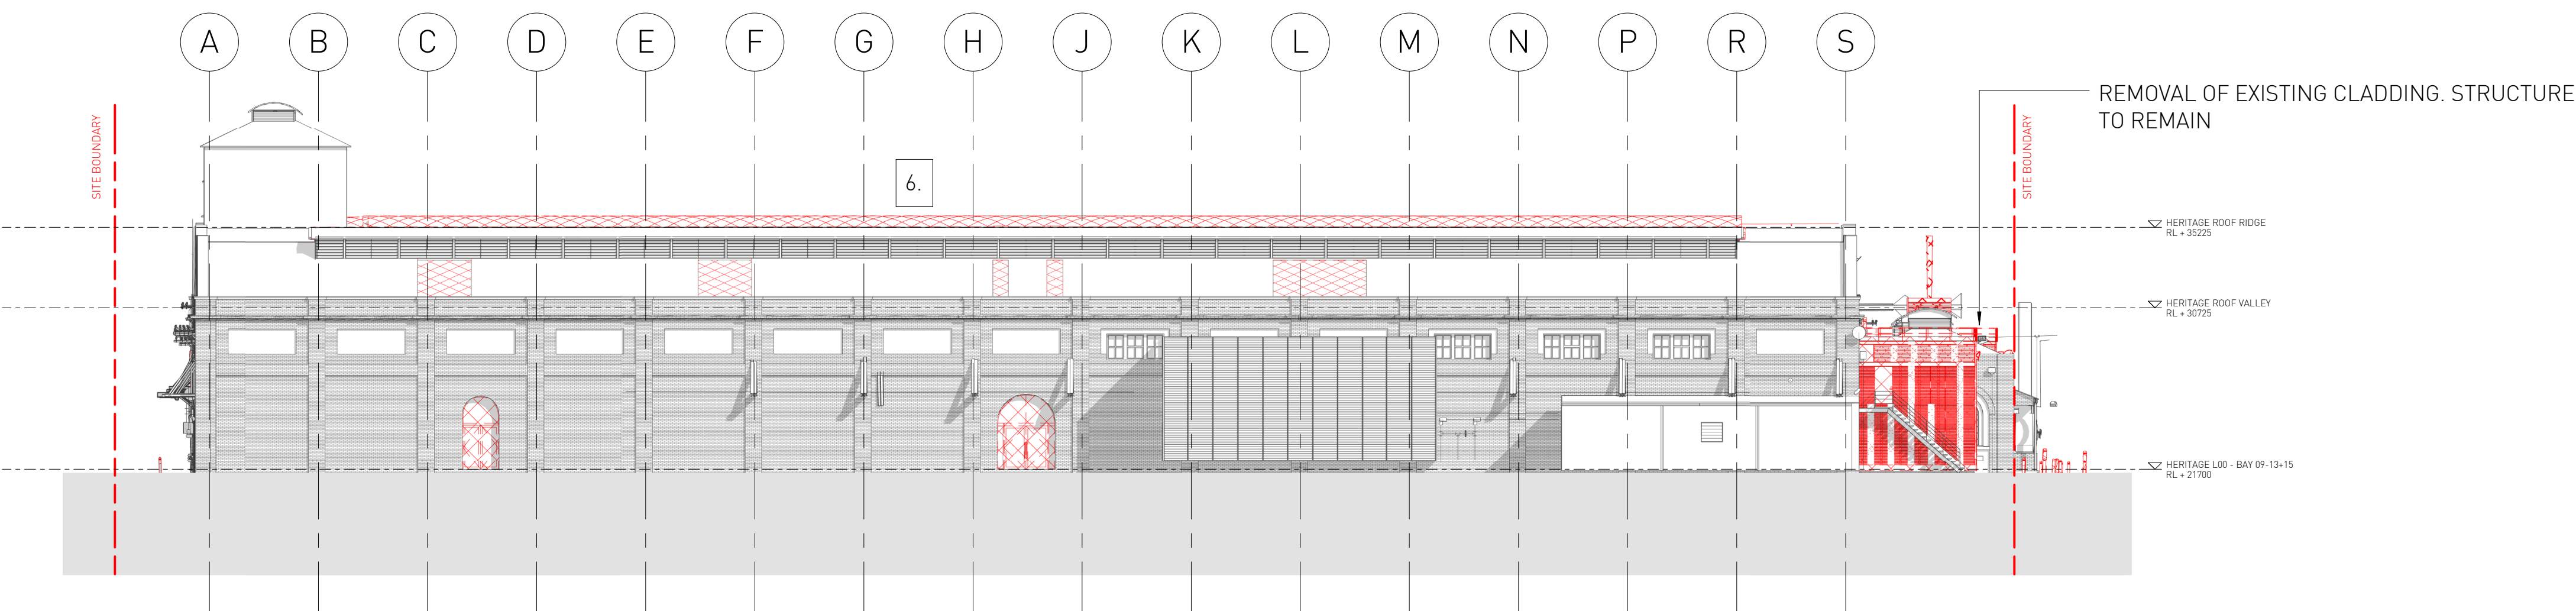

2 WEST ELEVATION - DEMOLITION
1 : 250

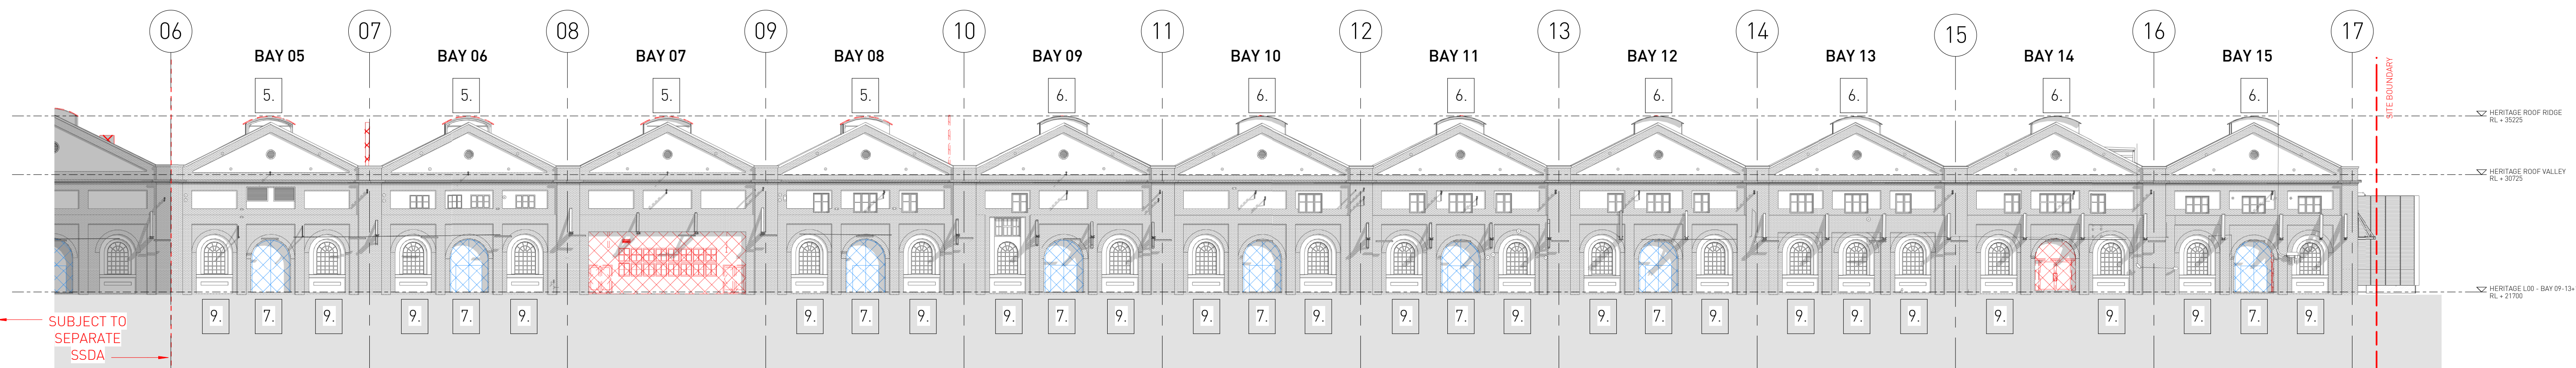

3 NORTH ELEVATION - DEMOLITION
1 : 250

SSDA SUBMISSION

Architect SISSONS ARCHITECTS Studio 5, 81 Alexander St, Crows Nest, NSW 2065 Tel. 02 9460 8002		NOTES LEGEND 1 Bay 14 lease expiry 2019 to 2023 (options). 2 Removal of existing roof sheeting for proposed Air Supply plant below. 3 Removal of existing roof sheeting for proposed Cooling Towers plant below. 4 Removal of existing roof sheeting for roof lights. 5 Removal of existing roof sheeting, structure to remain. 6 Refurbish/ upgrade roof as required with alysynite sheeting or similar. 7 Existing heritage timber doors to be retained internally in open position, new external door to opening. 8 Reinstate window where bricked in. 9 Minor repairs / maintenance as required.			GRAPHIC LEGEND Items to be Demolished Items to be Retained and Relocated Roof sheeting to be upgraded		Client MIRVAC		Project LOCOMOTIVE WORKSHOP - BAYS 5-15 2 Locomotive St, Eveleigh NSW 2015		Drawing Title DEMOLITION ELEVATIONS		
Scale 1 : 250 @A1 (Half Scale @ A3)		Rev Date 02/11/17		North 				Project No. 16-002		Drawing No. SA-AR-DWG-BB-B4-0221		Rev I	