


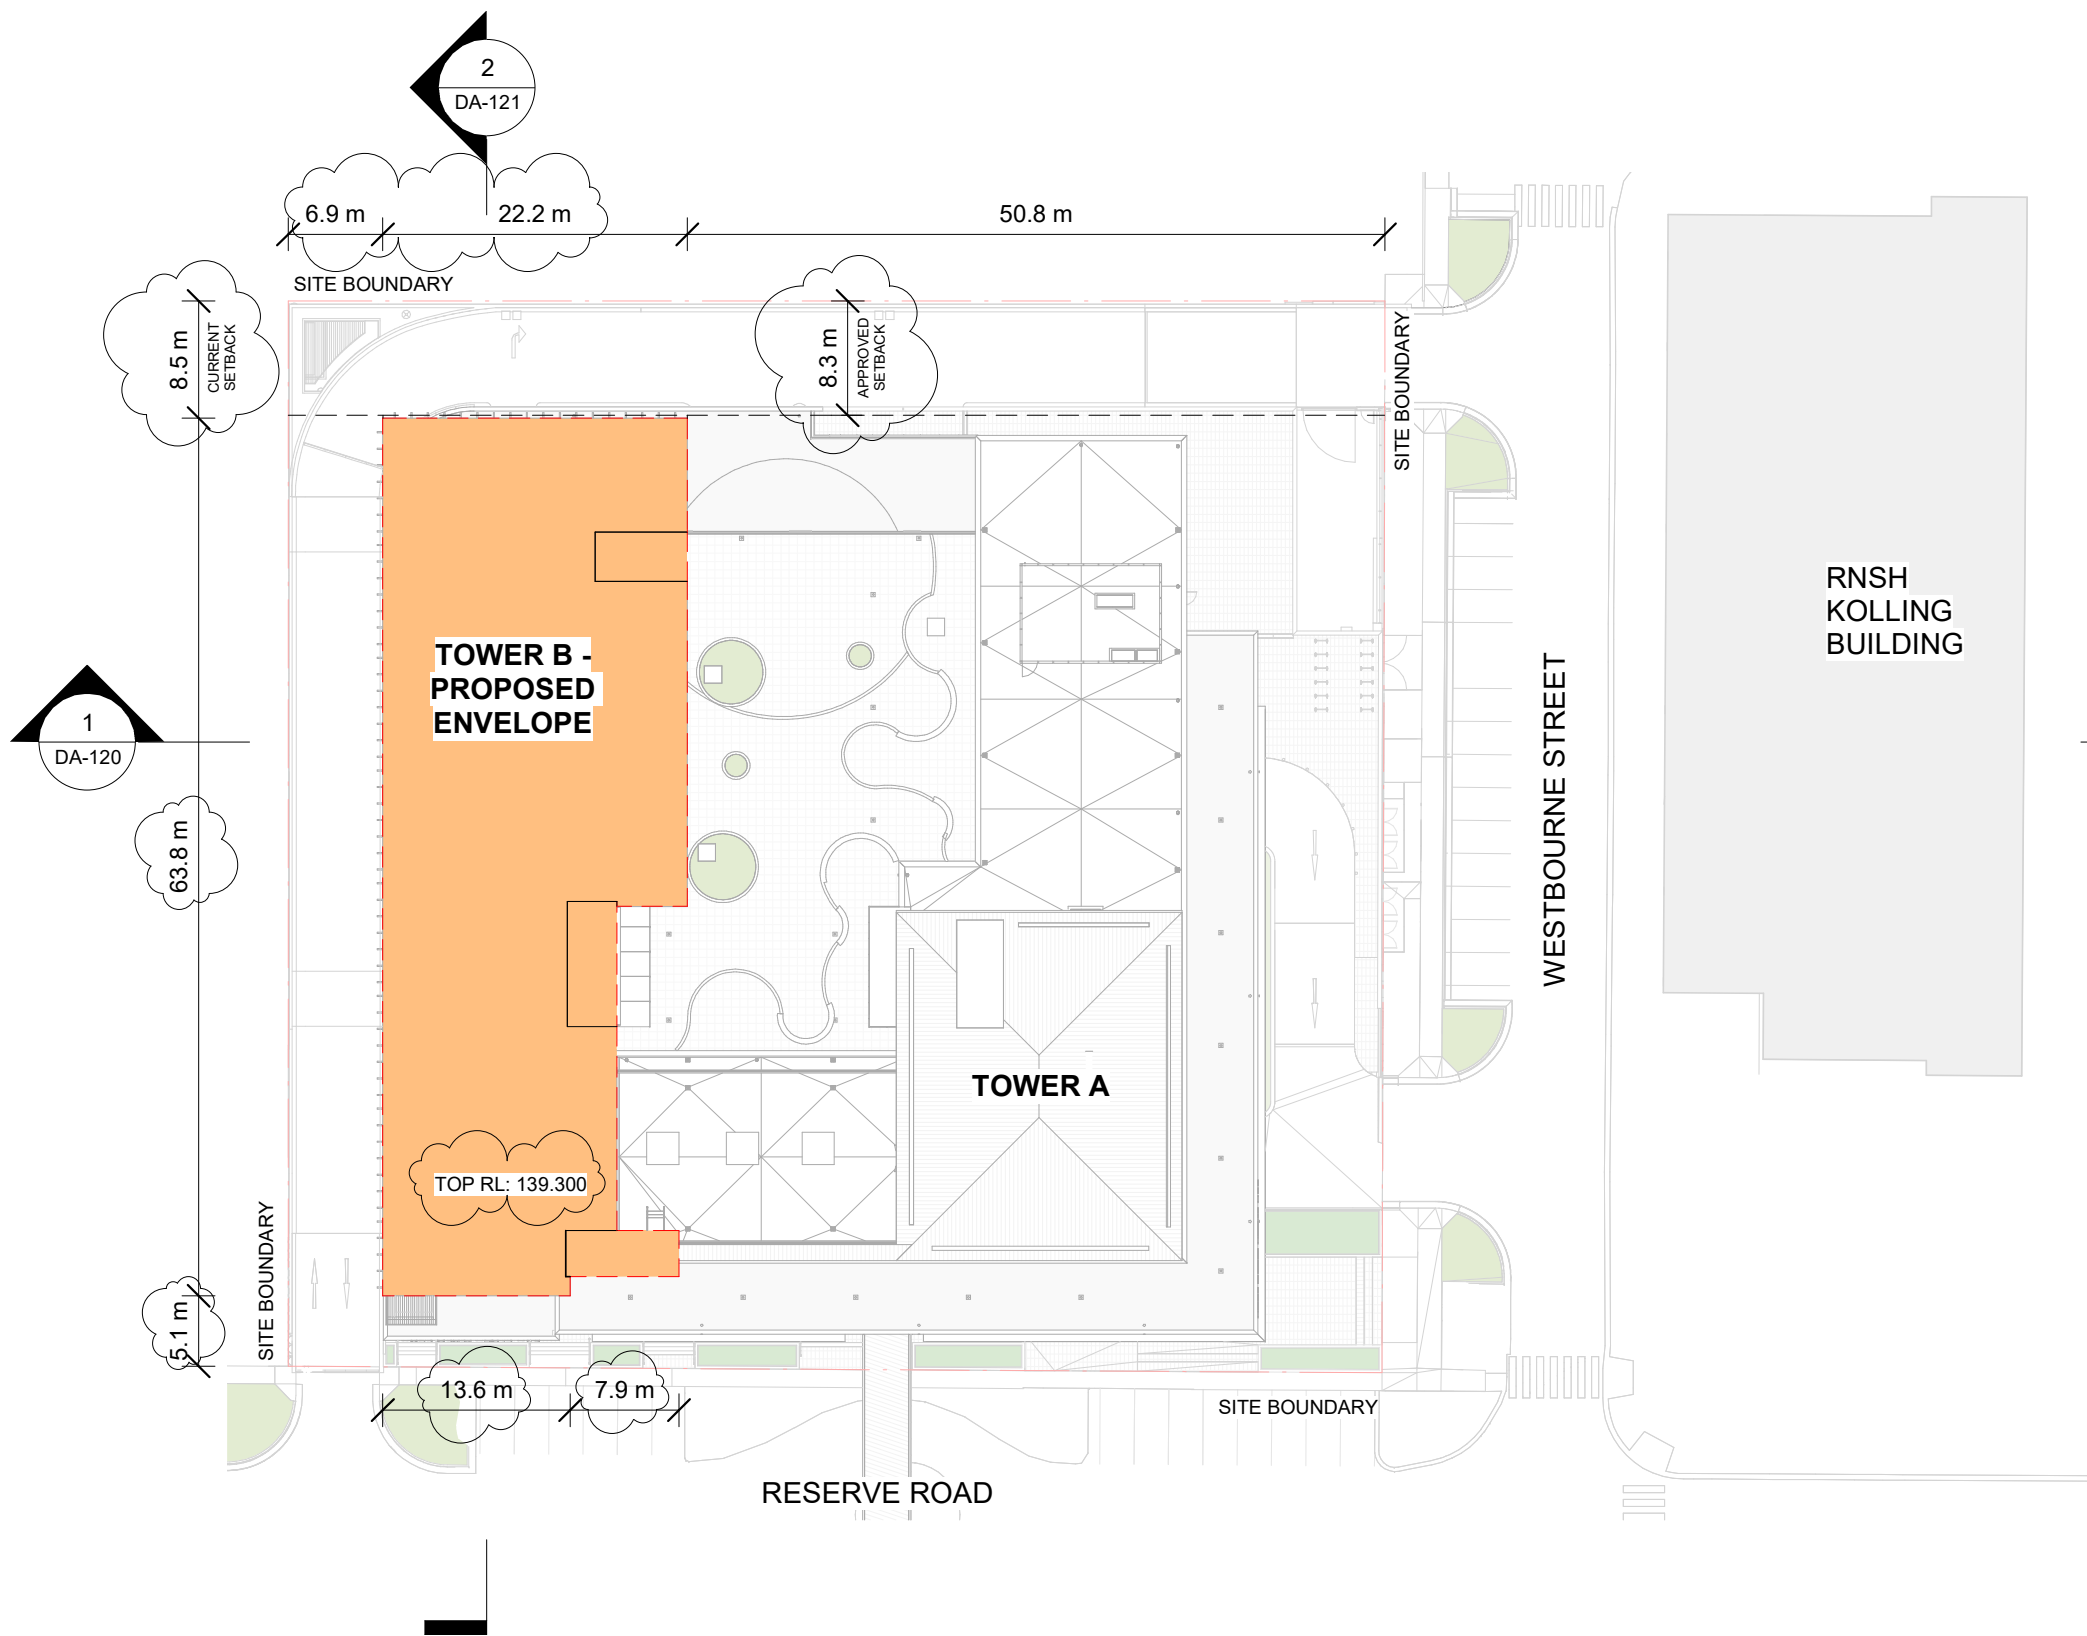

I	ISSUE FOR S4.55	01/03/19
H	ISSUE FOR S4.55	17/12/18
G	DA ISSUE	31/10/17
F	TOWER B UPDATE	21/06/17
E	TOWER B UPDATE	20/06/17
D	MINOR REVISIONS	19/05/17
C	GENERAL UPDATE	18/05/17
B	TOWER B	17/05/17
A	TOWER B	16/05/17
REV		



Billard Leece Partnership Pty Ltd
Architects & Urban Planners
Studio 201, 50 Holt Street
Surry Hills 2010
NSW Australia
T +61 2 8096 4066


E info@blp.com.au
www.blp.com.au

CLIENT
DEXUS PROPERTY GROUP

PROJECT
NORTH SHORE HEALTH HUB

DESCRIPTION
PROPOSED ENVELOPE PLAN

Project No	17005
Scale 1 : 500@A3	Date 14/11/2018
Drawn By SD	Checked By AM
Drawing No DA 0060	Revision I

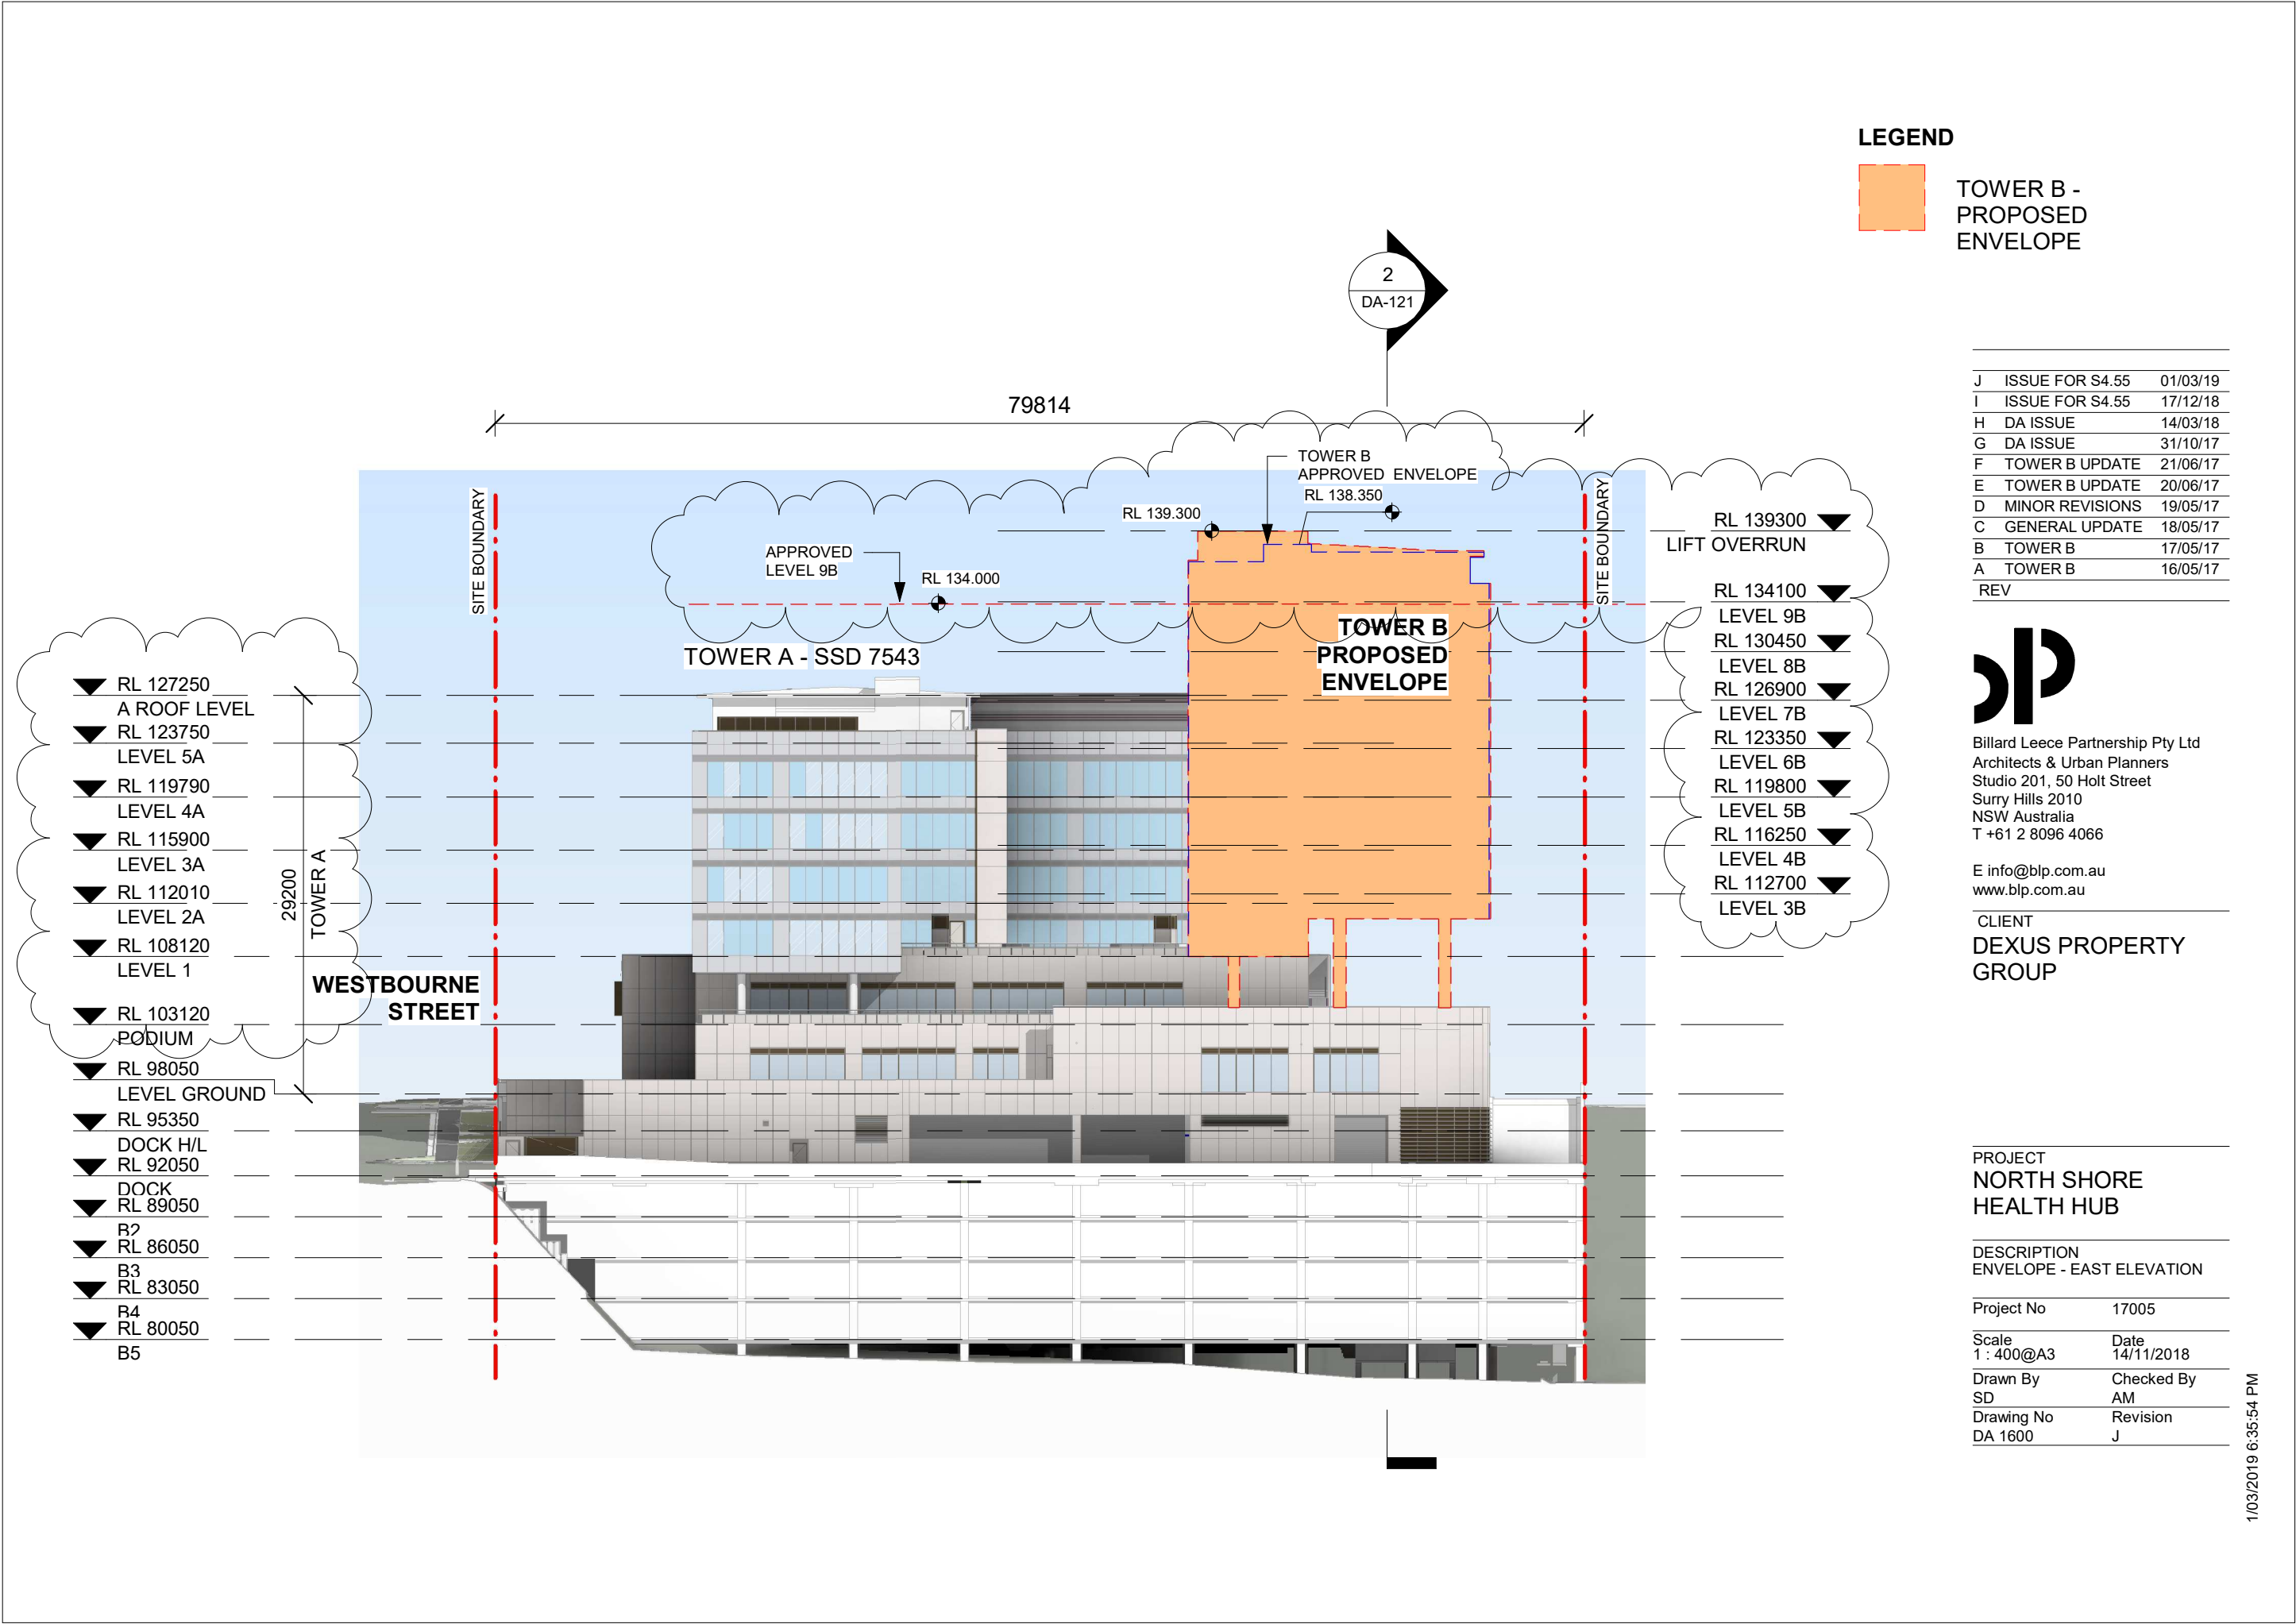

LEGEND



TOWER B -
PROPOSED
ENVELOPE

J	ISSUE FOR S4.55	01/03/19
I	ISSUE FOR S4.55	17/12/18
H	DA ISSUE	14/03/18
G	DA ISSUE	31/10/17
F	TOWER B UPDATE	21/06/17
E	TOWER B UPDATE	20/06/17
D	MINOR REVISIONS	19/05/17
C	GENERAL UPDATE	18/05/17
B	TOWER B	17/05/17
A	TOWER B	16/05/17
REV		



Billard Leece Partnership Pty Ltd
Architects & Urban Planners
Studio 201, 50 Holt Street
Surry Hills 2010
NSW Australia
T +61 2 8096 4066

E info@blp.com.au
www.blp.com.au


CLIENT
DEXUS PROPERTY
GROUP

PROJECT
NORTH SHORE
HEALTH HUB

DESCRIPTION
ENVELOPE - EAST ELEVATION

Project No	17005
Scale 1 : 400@A3	Date 14/11/2018
Drawn By SD	Checked By AM
Drawing No DA 1600	Revision J

- ▼ RL 127250
A ROOF LEVEL
- ▼ RL 123750
LEVEL 5A
- ▼ RL 119790
LEVEL 4A
- ▼ RL 115900
LEVEL 3A
- ▼ RL 112010
LEVEL 2A
- ▼ RL 108120
LEVEL 1
- ▼ RL 103120
PODIUM
- ▼ RL 98050
LEVEL GROUND
- ▼ RL 95350
DOCK H/L

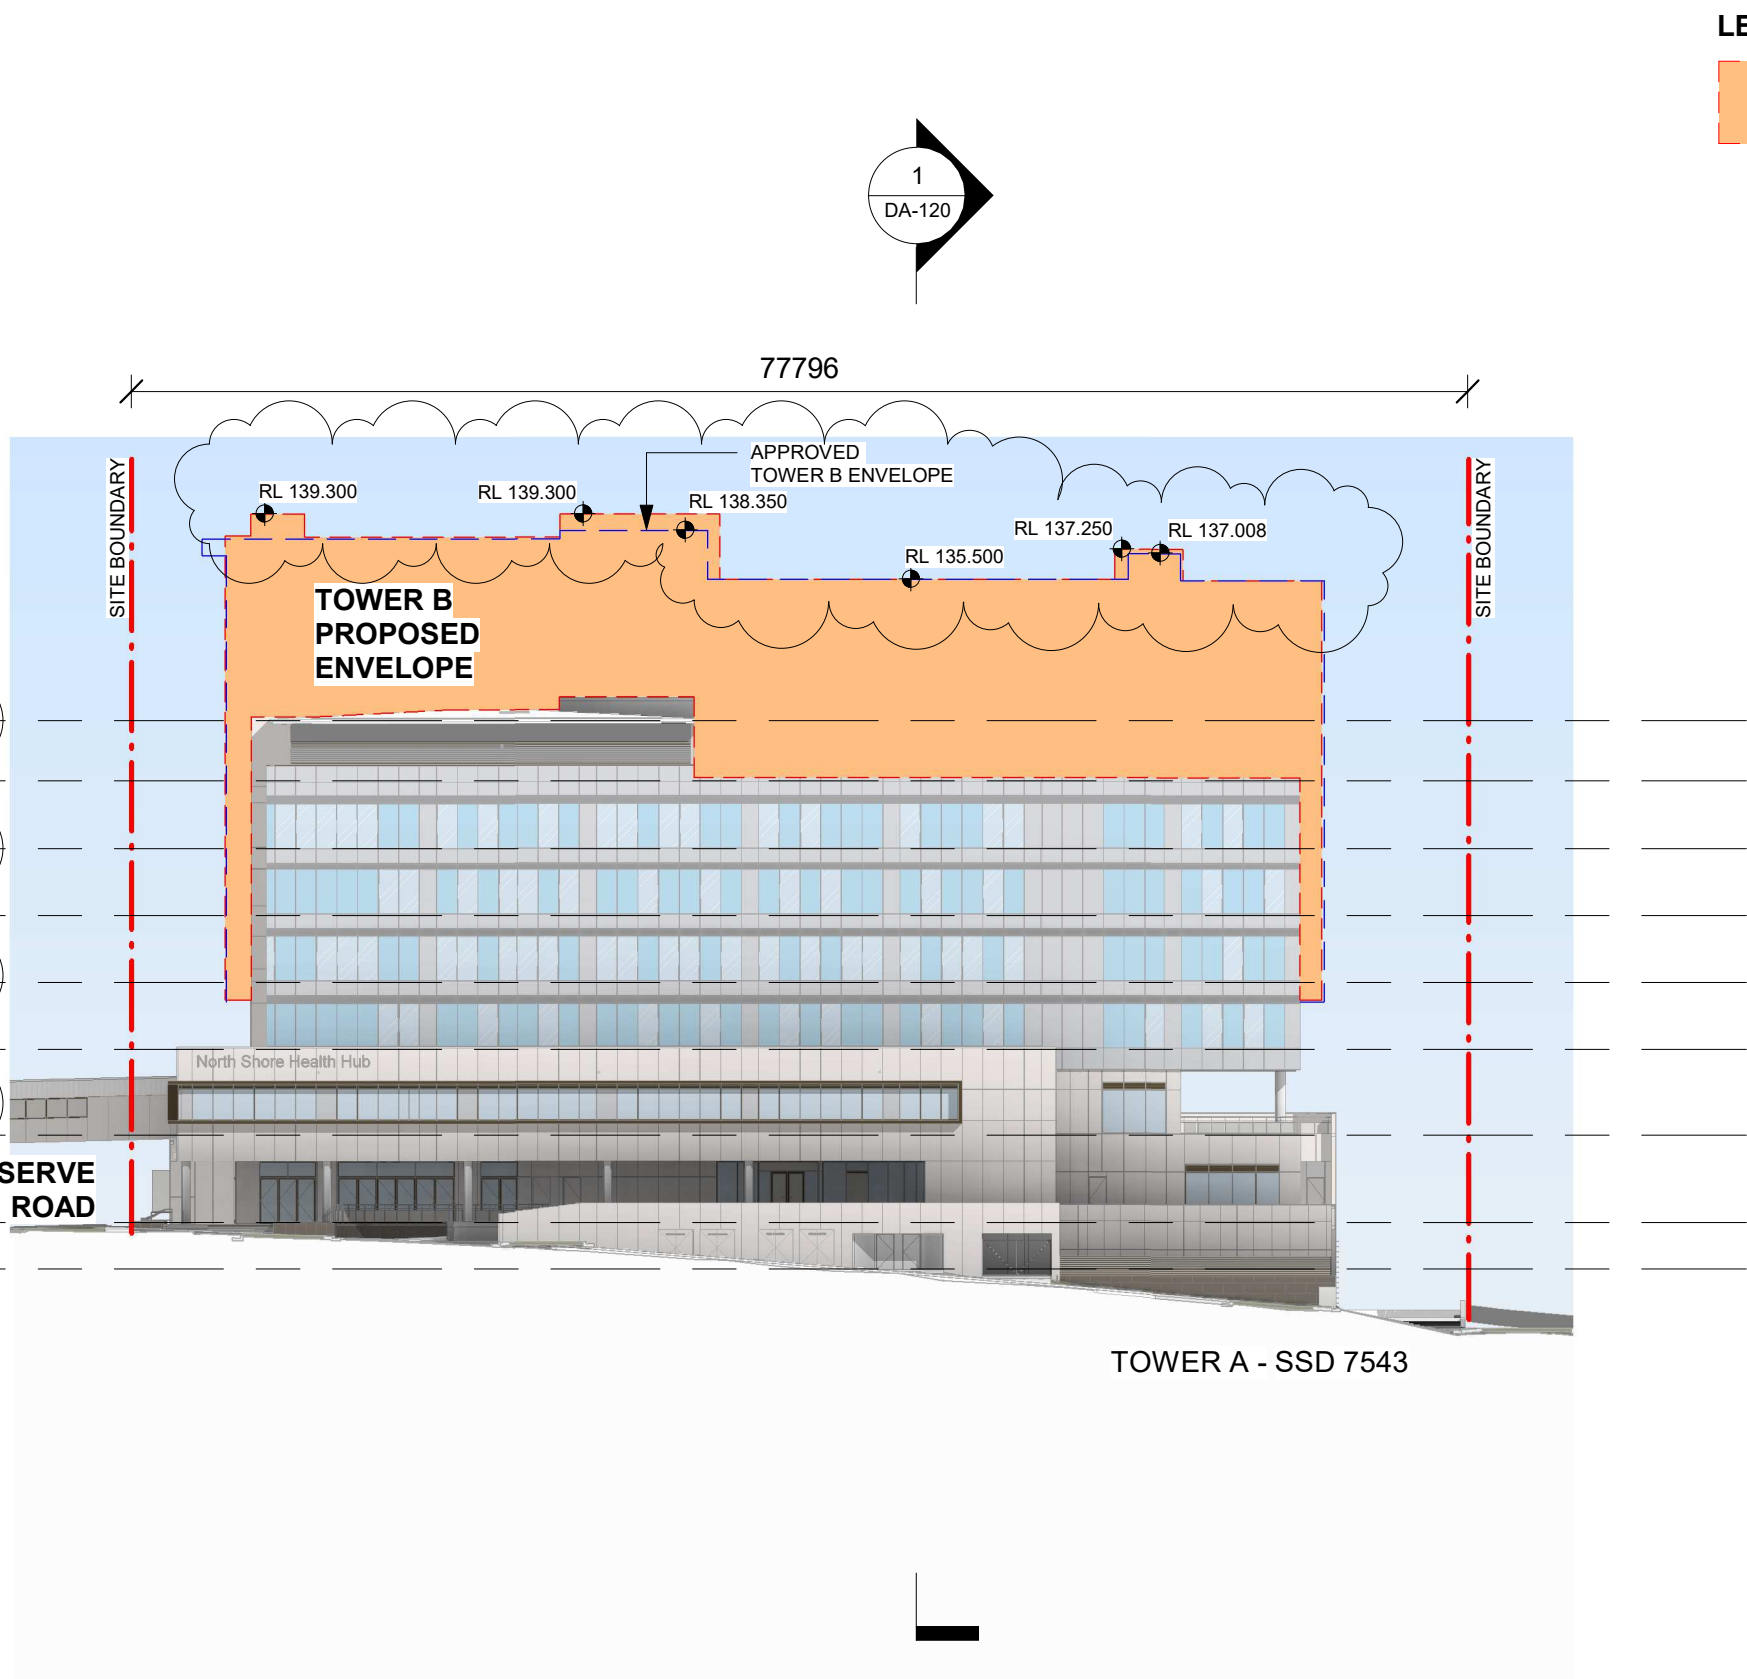

LEGEND



TOWER B -
PROPOSED
ENVELOPE

I	ISSUE FOR S4.55	01/03/19
H	ISSUE FOR S4.55	17/12/18
G	DA ISSUE	31/10/17
F	TOWER B UPDATE	21/06/17
E	TOWER B UPDATE	20/06/17
D	MINOR REVISIONS	19/05/17
C	GENERAL UPDATE	18/05/17
B	TOWER B	17/05/17
A	TOWER B	16/05/17
REV		



Billard Leece Partnership Pty Ltd
Architects & Urban Planners
Studio 201, 50 Holt Street
Surry Hills 2010
NSW Australia
T +61 2 8096 4066


E info@blp.com.au
www.blp.com.au

CLIENT
DEXUS PROPERTY
GROUP

PROJECT
NORTH SHORE
HEALTH HUB

DESCRIPTION
ENVELOPE - SOUTH ELEVATION

Project No	17005
Scale 1 : 400@A3	Date 14/11/2018
Drawn By SD	Checked By AM
Drawing No DA 1601	Revision I

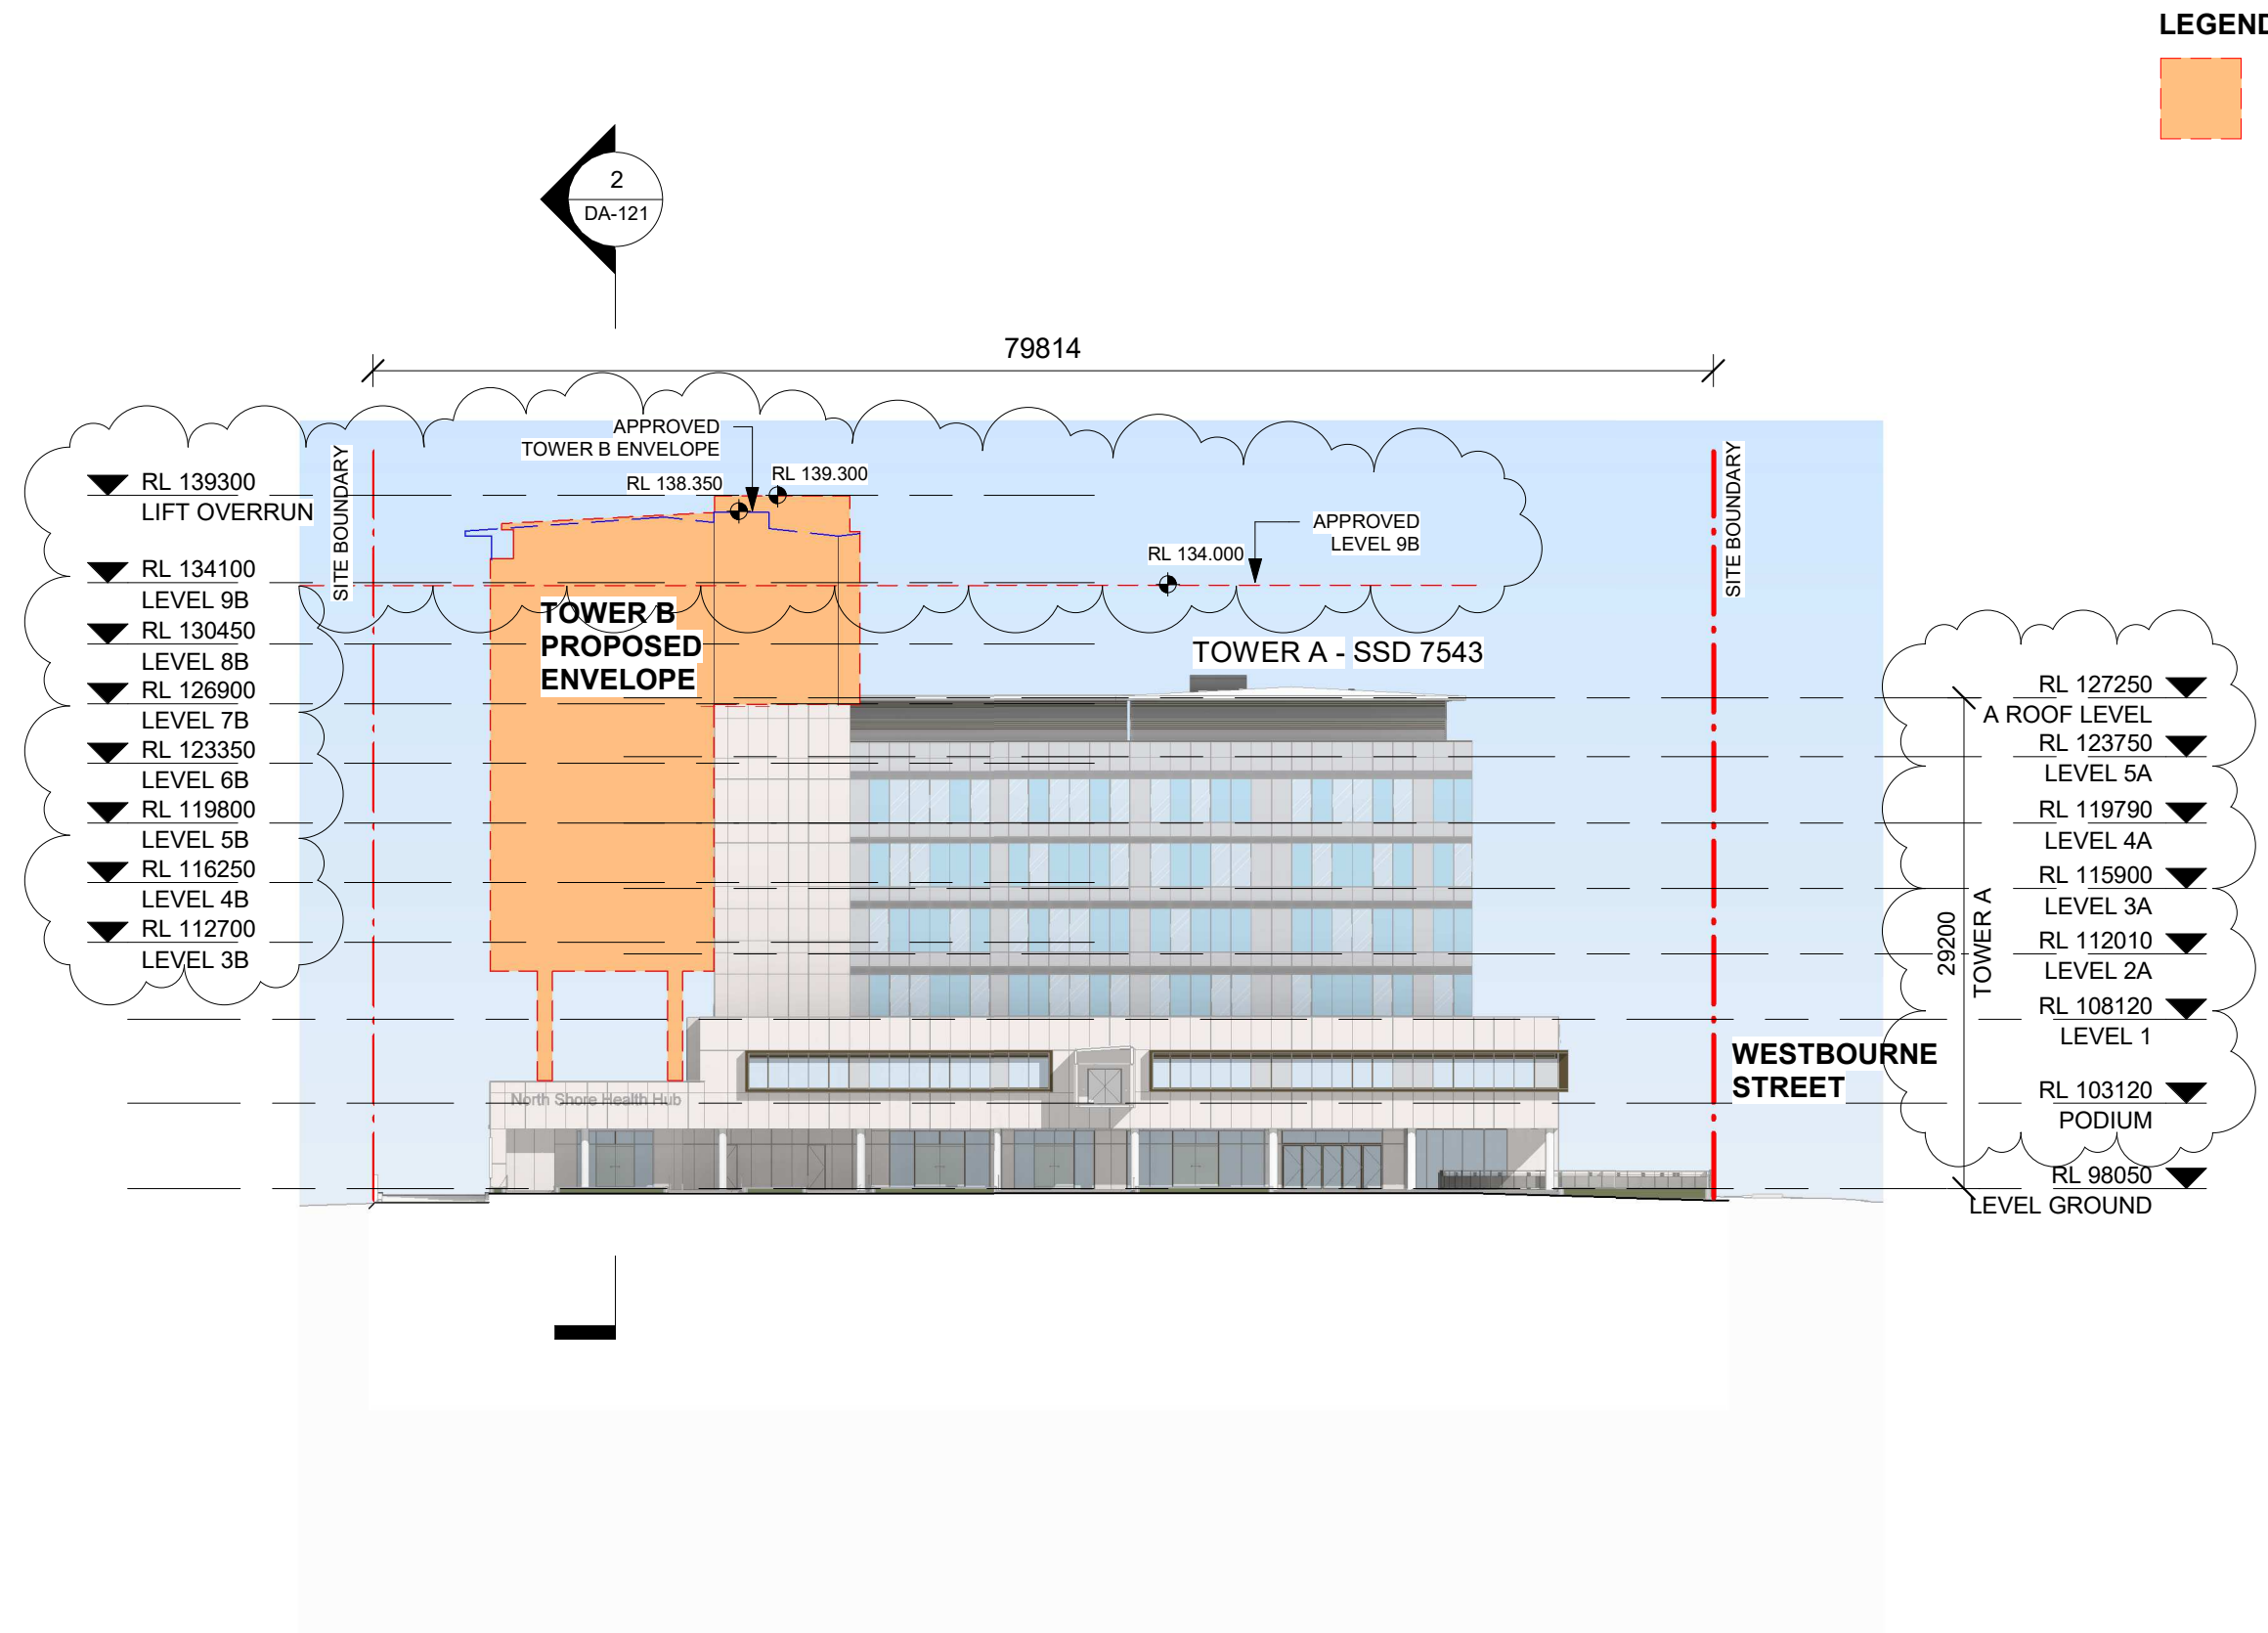

LEGEND



TOWER B -
PROPOSED
ENVELOPE

J	ISSUE FOR S4.55	01/03/19
I	ISSUE FOR S4.55	17/12/18
H	DA ISSUE	14/03/18
G	DA ISSUE	31/10/17
F	TOWER B UPDATE	21/06/17
E	TOWER B UPDATE	20/06/17
D	MINOR REVISIONS	19/05/17
C	GENERAL UPDATE	18/05/17
B	TOWER B	17/05/17
A	TOWER B	16/05/17
REV		



Billard Leece Partnership Pty Ltd
Architects & Urban Planners
Studio 201, 50 Holt Street
Surry Hills 2010
NSW Australia
T +61 2 8096 4066


E info@blp.com.au
www.blp.com.au

CLIENT
DEXUS PROPERTY
GROUP

PROJECT
NORTH SHORE
HEALTH HUB

DESCRIPTION
ENVELOPE - WEST ELEVATION

Project No	17005
Scale	Date
1 : 400@A3	14/11/2018
Drawn By	Checked By
SD	AM
Drawing No	Revision
DA 1602	J

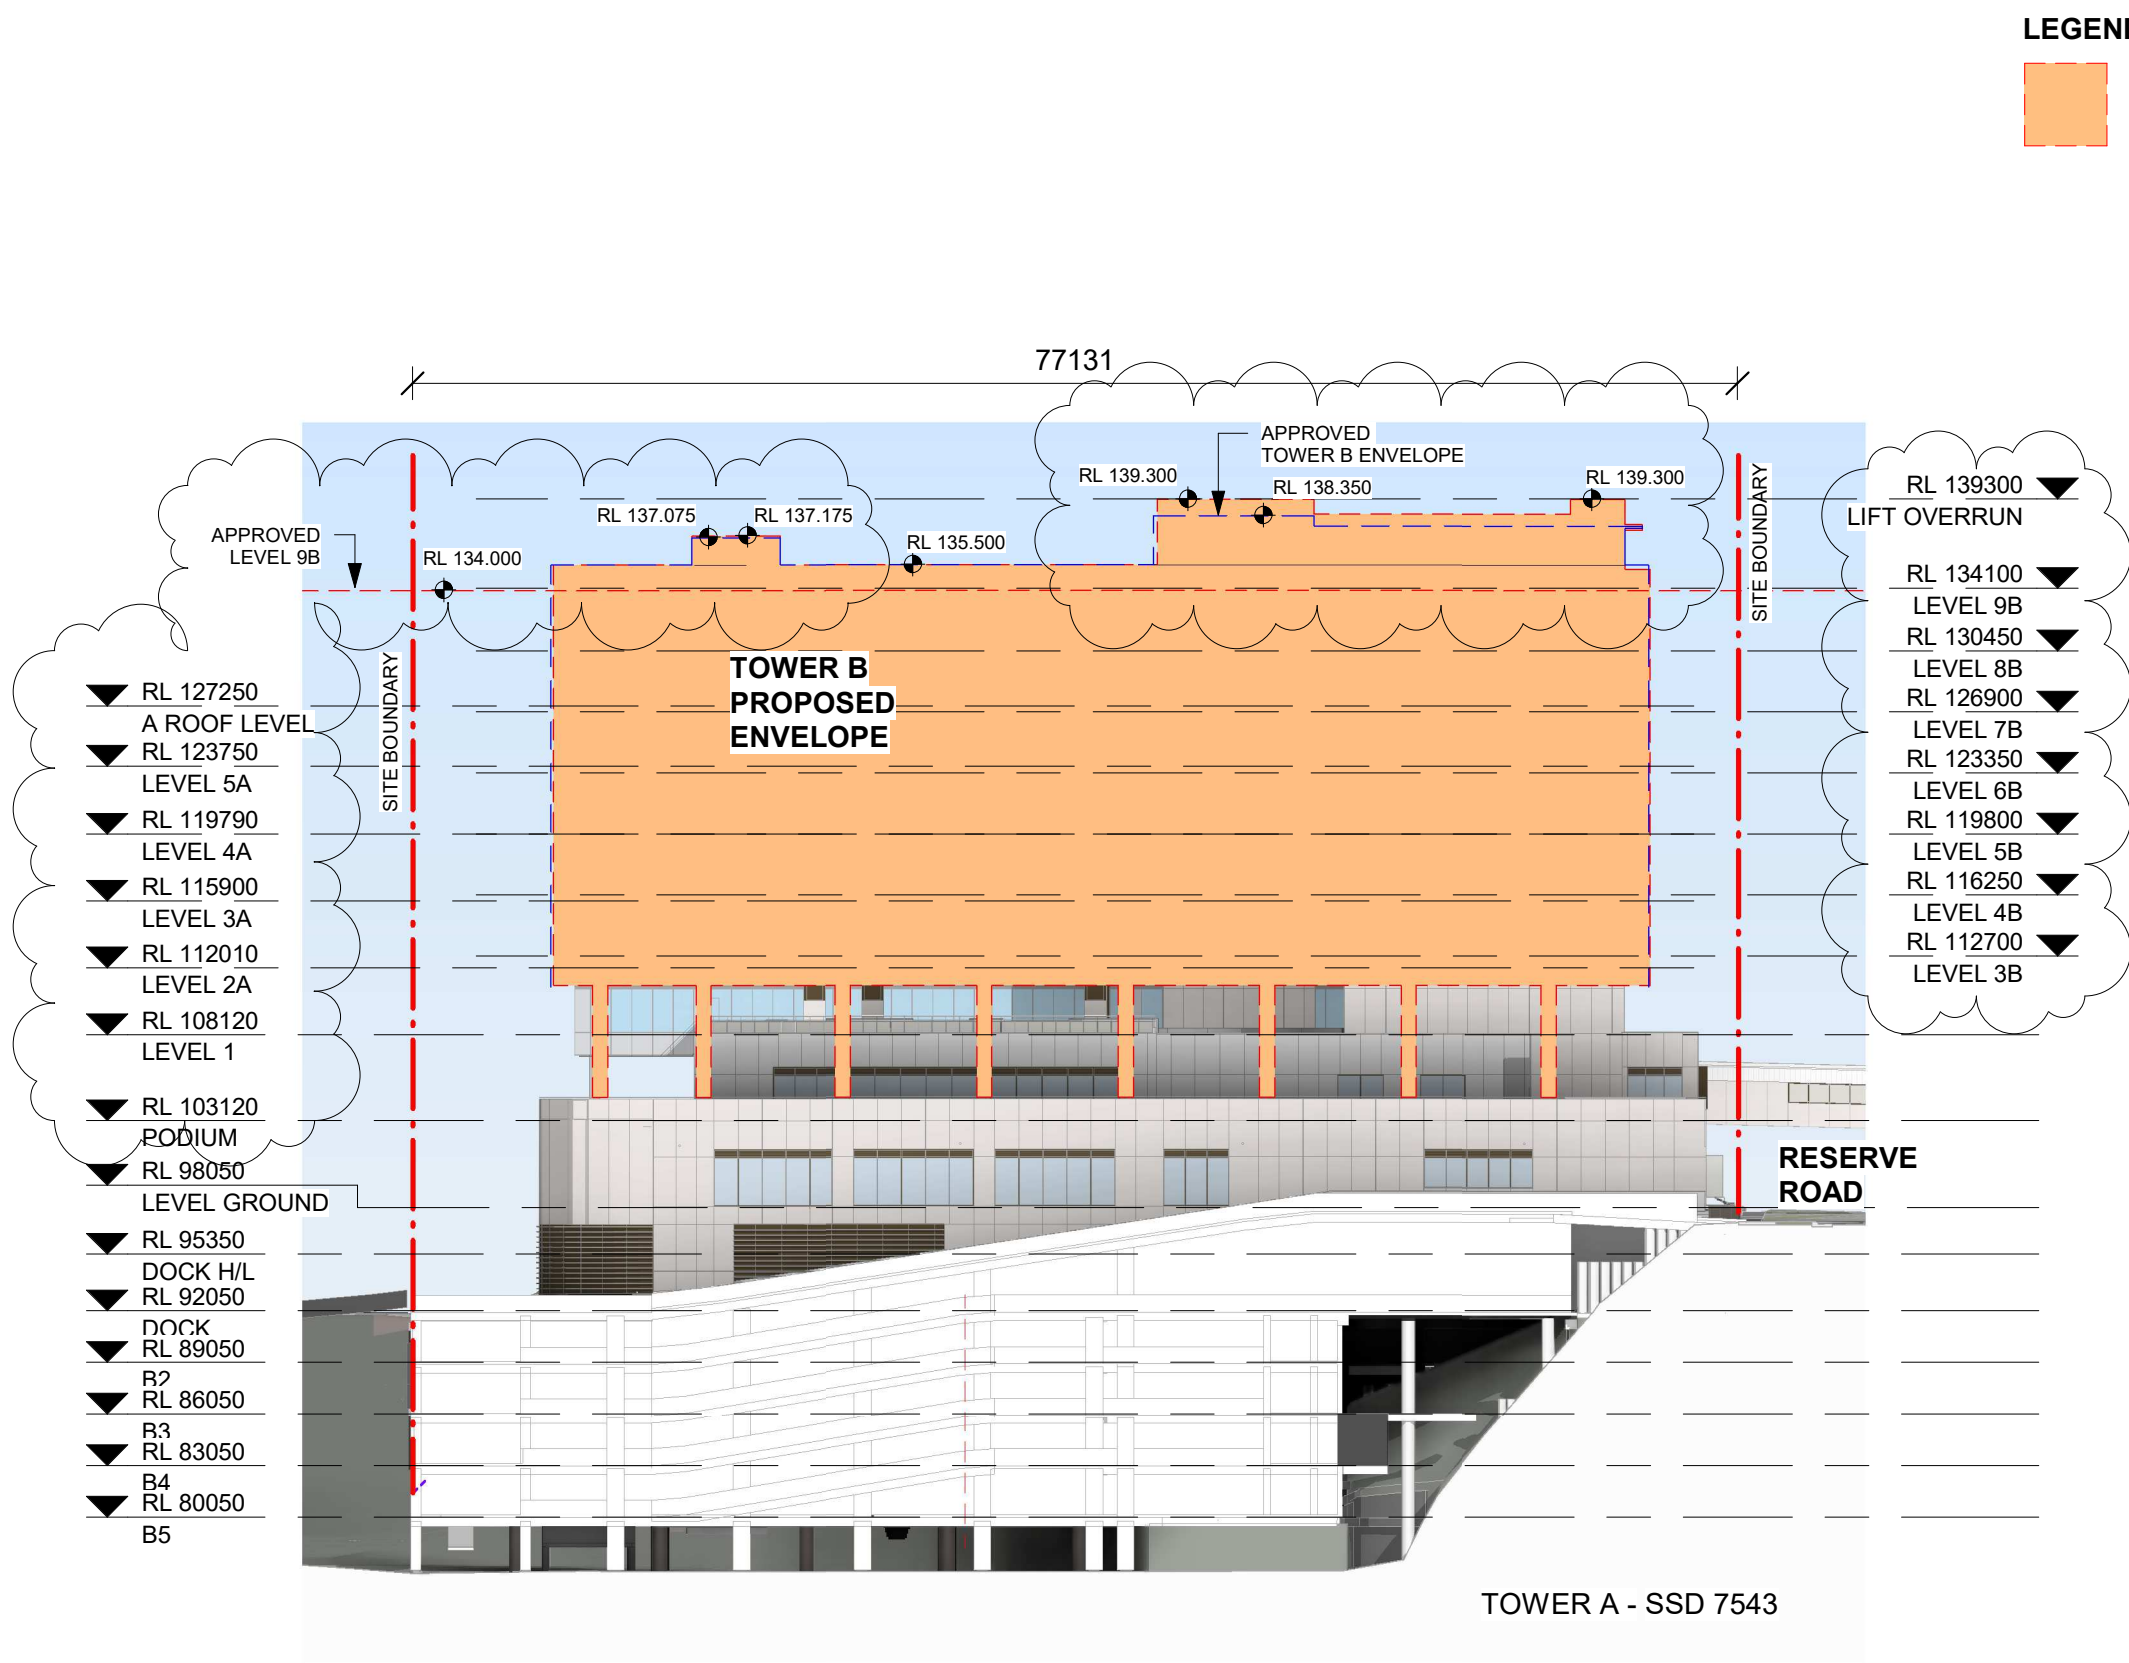

LEGEND



TOWER B -
PROPOSED
ENVELOPE

J	ISSUE FOR S4.55	01/03/19
I	ISSUE FOR S4.55	17/12/18
H	DA ISSUE	14/03/18
G	DA ISSUE	31/10/17
F	TOWER B UPDATE	21/06/17
E	TOWER B UPDATE	20/06/17
D	MINOR REVISIONS	19/05/17
C	GENERAL UPDATE	18/05/17
B	TOWER B	17/05/17
A	TOWER B	16/05/17
REV		



Billard Leece Partnership Pty Ltd
Architects & Urban Planners
Studio 201, 50 Holt Street
Surry Hills 2010
NSW Australia
T +61 2 8096 4066

E info@blp.com.au
www.blp.com.au

CLIENT
DEXUS PROPERTY
GROUP

PROJECT
NORTH SHORE
HEALTH HUB

DESCRIPTION
ENVELOPE - NORTH ELEVATION

Project No	17005
Scale	Date
1 : 400@A3	14/11/2018
Drawn By	Checked By
SD	AM
Drawing No	Revision
DA 1603	J

TOWER A - SSD 7543

1/03/2019 6:37:22 PM

LEGEND



TOWER B -
PROPOSED
ENVELOPE

J	ISSUE FOR S4.55	01/03/19
I	ISSUE FOR S4.55	17/12/18
H	DA ISSUE	14/03/18
G	DA ISSUE	31/10/17
F	TOWER B UPDATE	21/06/17
E	TOWER B UPDATE	20/06/17
D	MINOR REVISIONS	19/05/17
C	GENERAL UPDATE	18/05/17
B	TOWER B	17/05/17
A	TOWER B	16/05/17
REV		



Billard Leece Partnership Pty Ltd
Architects & Urban Planners
Studio 201, 50 Holt Street
Surry Hills 2010
NSW Australia
T +61 2 8096 4066

E info@blp.com.au
www.blp.com.au


CLIENT
**DEXUS PROPERTY
GROUP**

PROJECT
**NORTH SHORE
HEALTH HUB**

DESCRIPTION
INDICATIVE - SECTION A

Project No	17005
Scale 1 : 400@A3	Date 14/11/2018
Drawn By SD	Checked By AM
Drawing No DA 1660	Revision J


1/03/2019 6:37:29 PM

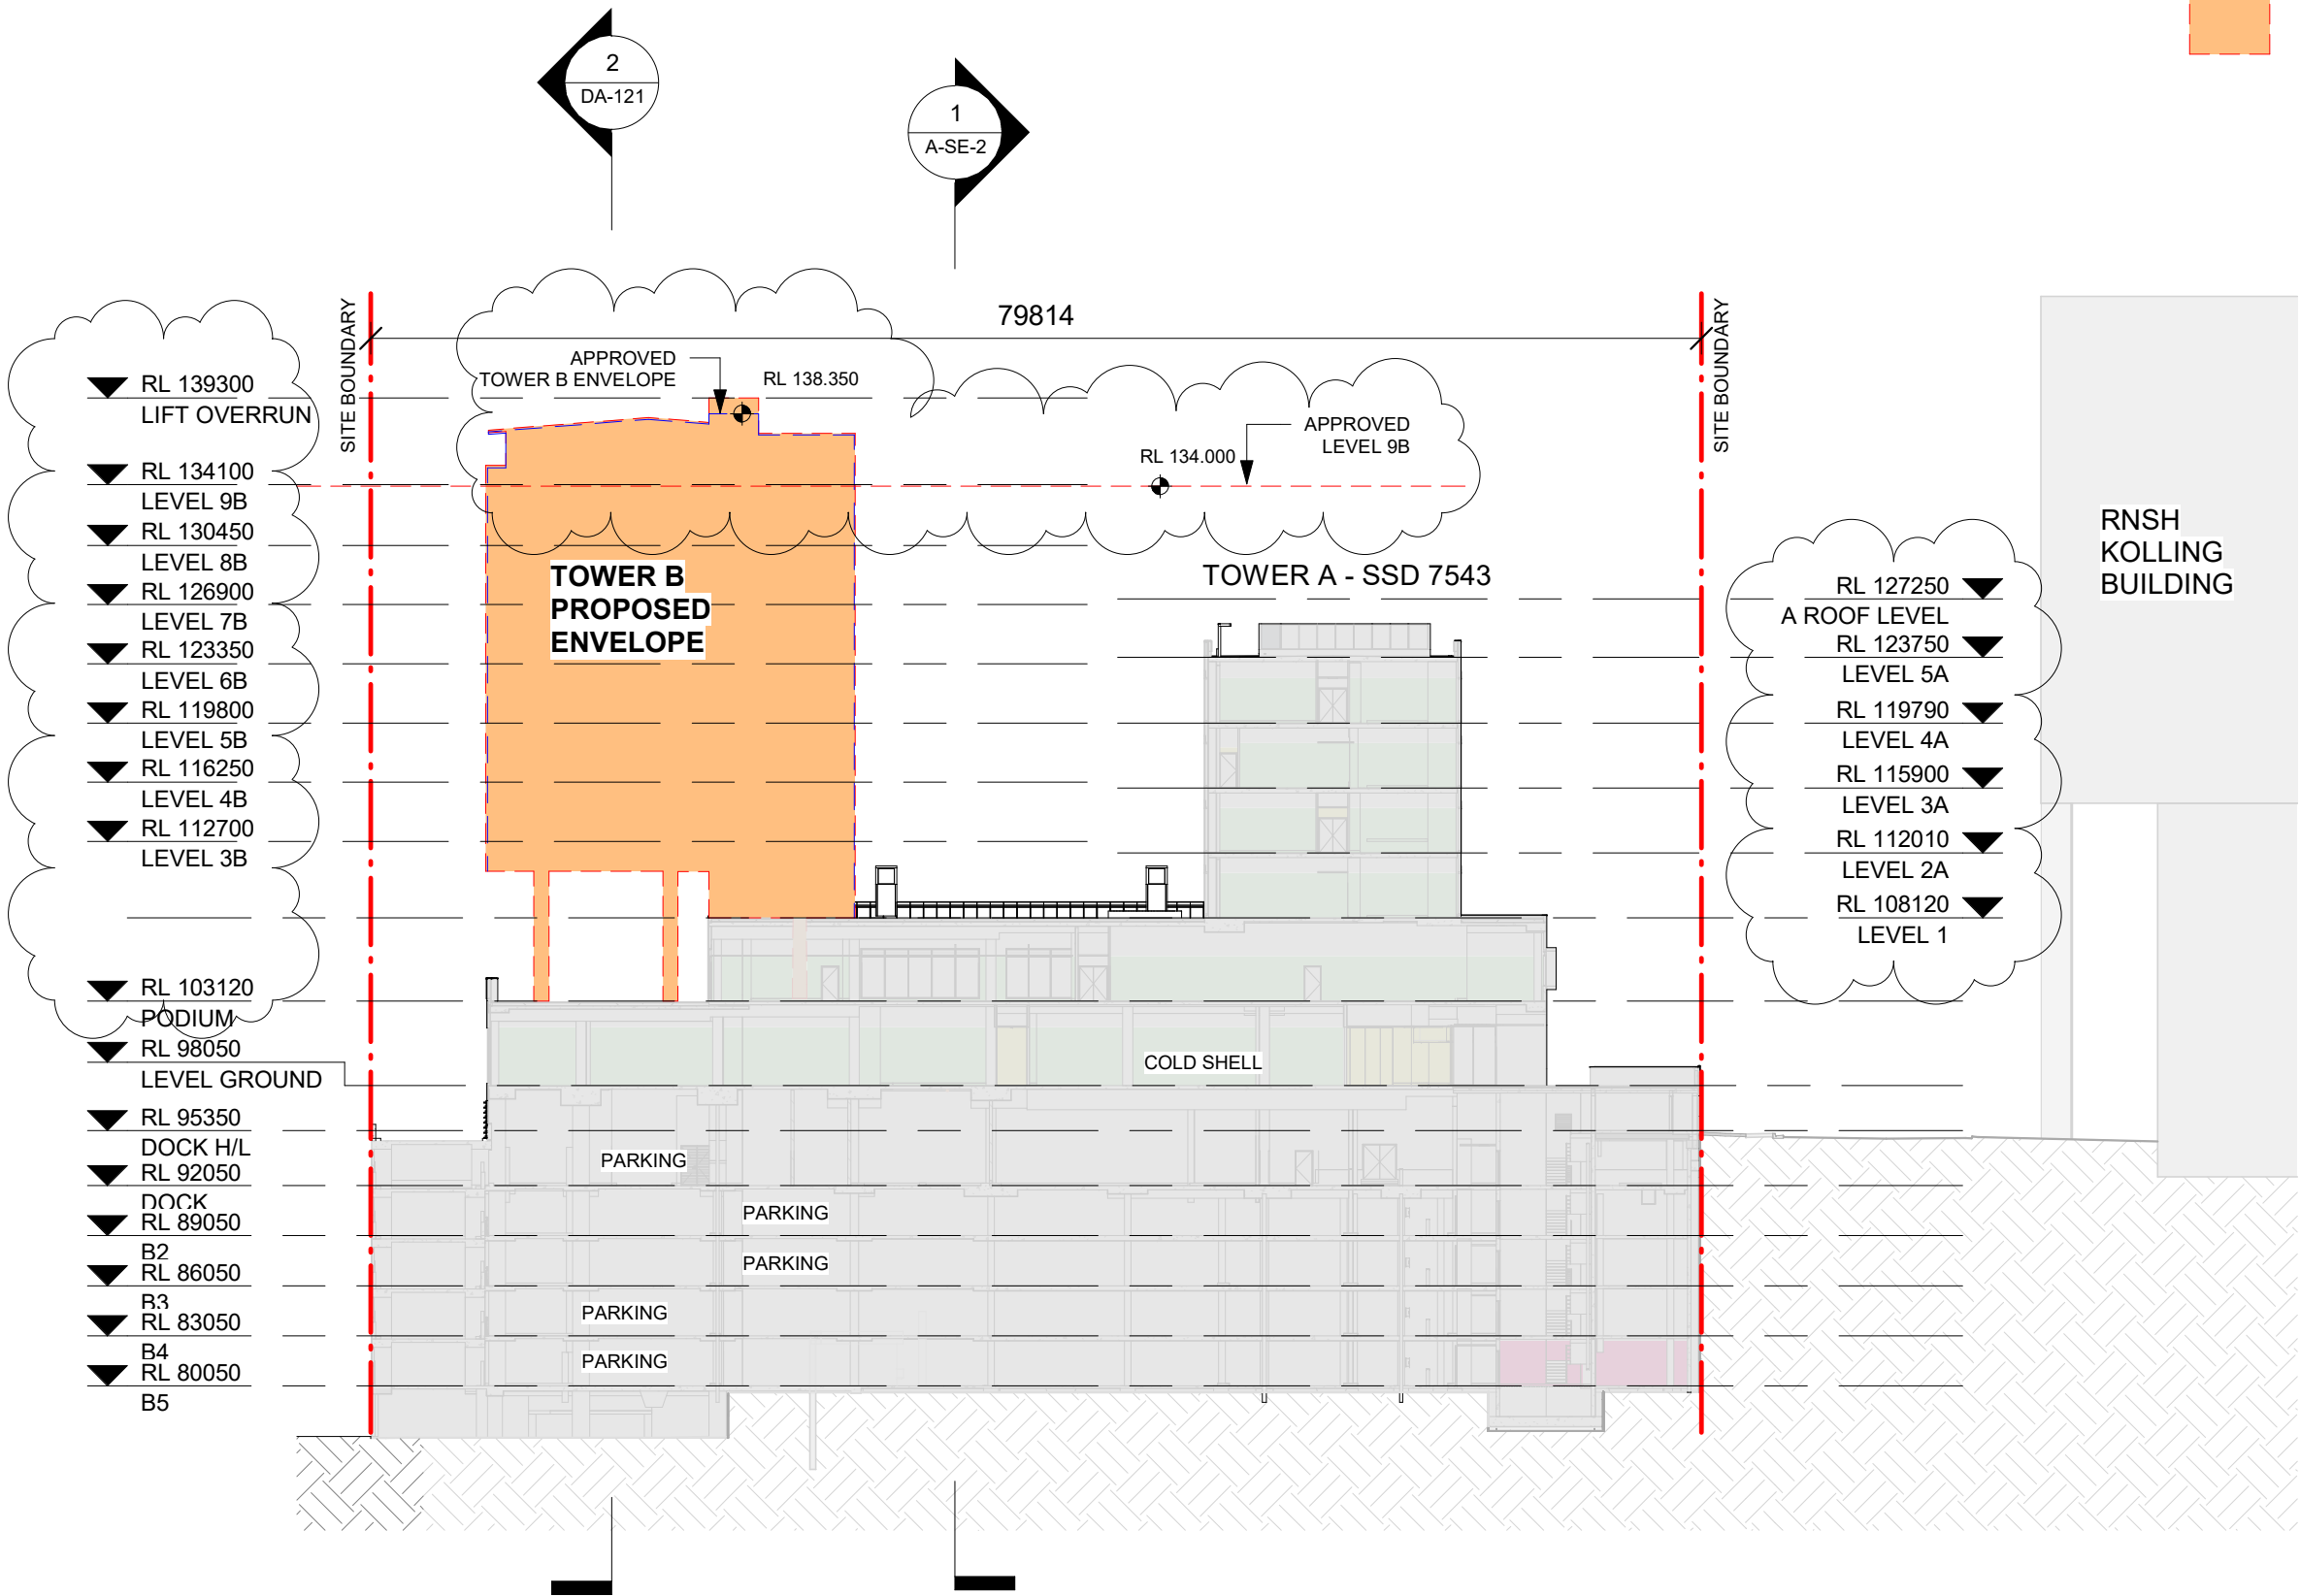


LEGEND

TOWER B - PROPOSED ENVELOPE

TOWER A - PROPOSED ENVELOPE

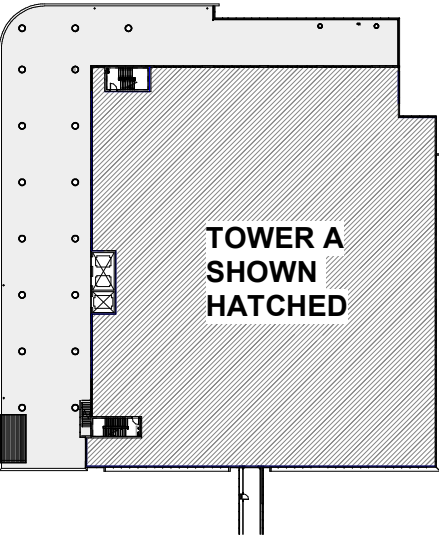

1 GFA LEVEL PODIUM TOWER B
1 : 1000

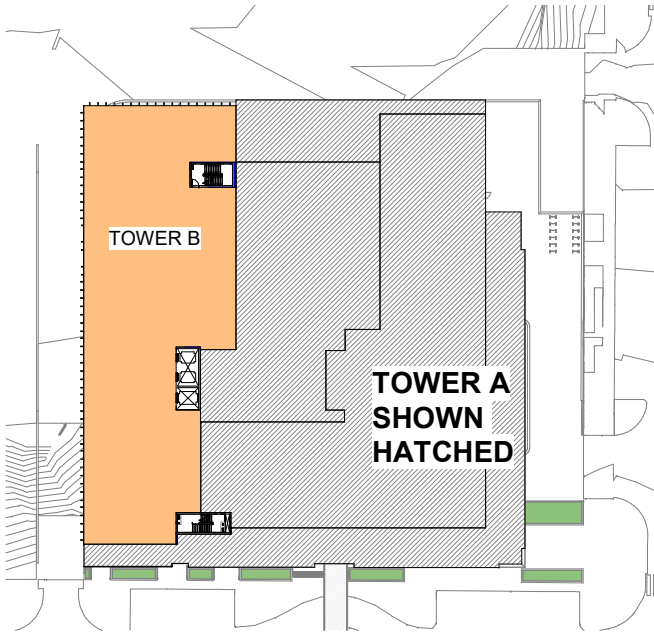

2 AREA PLAN (GFA LEVELS 3 - 8)
1 : 1000

SITE AREA =	6,194m ²
AVAILABLE GFA =	18,582m ²
TOWER A GFA =	11,702m ²
TOWER B GFA =	6,876m ²
TOTAL GFA TOWER A + B =	18,578m ²

LEVEL	GFA
B5	25 m ²
B4	25 m ²
B3	25 m ²
B2	25 m ²
DOCK	25 m ²
LEVEL 3B	1129 m ²
LEVEL 4B	1123 m ²
LEVEL 5B	1125 m ²
LEVEL 6B	1125 m ²
LEVEL 7B	1125 m ²
LEVEL 8B	1125 m ²
TOTAL	6876 m ²

ALLOWABLE FSR =	3 : 1
PROPOSED FSR =	2.99 : 1

H	ISSUE FOR S4.55	17/12/18
G	DA ISSUE	31/10/17
F	TOWER B UPDATE	21/06/17
E	TOWER B UPDATE	20/06/17
D	MINOR REVISIONS	19/05/17
C	GENERAL UPDATE	18/05/17
B	TOWER B	17/05/17
A	TOWER B	16/05/17
REV		

blp
Billard Leece Partnership Pty Ltd
Architects & Urban Planners
Studio 201, 50 Holt Street
Surry Hills 2010
NSW Australia
T +61 2 8096 4066

E info@blp.com.au
www.blp.com.au

CLIENT
DEXUS PROPERTY GROUP

PROJECT
NORTH SHORE HEALTH HUB

DESCRIPTION
INDICATIVE SCHEME - GFA CALCULATIONS

Project No 17005

Scale 1 : 1000@A3 Date 14/11/2018

Drawn By	Checked By
SD	AM
Drawing No	Revision
DA 1920	H