

**Cox Architecture**

70 George Street  
The Rocks NSW 2000  
Australia

T + 61 2 9267 9599  
coxarchitecture.com.au

**Nominated Architects:**

Joe Agius no. 6491  
Ramin Jahromi no.  
10000

# LEICHHARDT OVAL REFURBISHMENT

68 Mary St, Lilyfield NSW 2040  
224183.00

PROJECT NUMBER

225069.00

DOCUMENT CONTROL STATUS

FOR APPROVAL

REV	DESCRIPTION	BY	DATE
AS1	Schematic Design	COX	04/09/2025
AS2	Schematic Design	COX	03/10/2025
AS3	Schematic Design	COX	16/10/2025
AS4	Schematic Design	COX	24/10/2025
A	State Significant Design Application	COX	10/04/2026

**DISCLAIMER:** USE OF THIS BUILDING INFORMATION MODEL (BIM) IS NOT PERMITTED WITHOUT THE EXPRESS WRITTEN PERMISSION OF COX ARCHITECTURE, AND THEN ONLY FOR THE SPECIFIC PURPOSE FOR WHICH PERMISSION IS GIVEN. EVEN WHEN PERMISSION IS GIVEN, THIS BIM FILE HAS NO CONTRACTUAL STATUS WHATSOEVER.

COX ARCHITECTURE TAKES NO RESPONSIBILITY FOR THE ACCURACY OR COMPLETENESS OF ANY INFORMATION CONTAINED WITHIN THE MODEL. IT SHOULD BE USED IN CONJUNCTION WITH RELEVANT PROJECT DRAWINGS. DIMENSIONS, SCHEDULES & QUANTITIES SHOULD NOT BE TAKEN DIRECTLY FROM THIS BIM FILE, AND IT MUST NOT IN ANY CIRCUMSTANCES BE USED FOR SITE SET OUT.

REFER ALSO TO THE PROJECT'S BIM EXECUTION PLAN (BEP) FOR FURTHER DETAILS RELATIVE TO ANY APPLICABLE BIM RESTRICTIONS & LIMITATIONS.

# Leichhardt Oval Refurbishment - Drawing Register - State Significant Design Application

Sheet No.	Sheet Name	Rev	Rev Date
<b>00 Cover Sheets &amp; Legends</b>			
AS-0-0000	COVER SHEET	A	10/04/2026
AS-0-0001	DRAWING INDEX	A	10/04/2026
<b>11 Site &amp; Grid Setout Plans</b>			
AS-0-1100	ILLUSTRATIVE MASTERPLAN	A	10/04/2026
AS-0-1120	SITE PLAN DEMOLITION	A	10/04/2026
AS-0-1130	SITE PLAN PROPOSED	A	10/04/2026
AS-A-1115	TREE PROTECTION PLAN	A	10/04/2026
<b>21 General Arrangement Floor Plans</b>			
AS-A-2100	LOWER SEATING BOWL PLAN	A	10/04/2026
AS-A-2110	UPPER SEATING BOWL PLAN	A	10/04/2026
AS-B-2130	WESTERN GRANDSTAND PLAN GROUND	A	10/04/2026
AS-B-2140	WESTERN GRANDSTAND PLAN LEVEL 1	A	10/04/2026
AS-B-2150	WESTERN GRANDSTAND PLAN LEVEL 2	A	10/04/2026
AS-B-2160	WESTERN GRANDSTAND PLAN ROOF	A	10/04/2026
AS-C-2170	NORTHERN GRANDSTAND CONCOURSE	A	10/04/2026

Sheet No.	Sheet Name	Rev	Rev Date
AS-C-2180	NORTHERN GRANDSTAND LEVEL 1	A	10/04/2026
AS-D-2190	SOUTH CONCOURSE	A	10/04/2026
<b>32 General Arrangement Elevations</b>			
AS-B-3240	WESTERN GRANDSTAND ELEVATIONS PROPOSED	A	10/04/2026
AS-B-3241	WESTERN GRANDSTAND ELEVATION	A	10/04/2026
AS-C-3270	NORTHERN GRANDSTAND ELEVATION	A	10/04/2026
AS-C-3271	NORTHERN GRANDSTAND ELEVATION	A	10/04/2026
<b>42 General Arrangement Sections</b>			
AS-B-4240	WESTERN GRANDSTAND SECTIONS	A	10/04/2026
AS-B-4250	WESTERN GRANDSTAND SECTIONS	A	10/04/2026
AS-B-4260	WESTERN GRANDSTAND SECTIONS	A	10/04/2026

Sheet No.	Sheet Name	Rev	Rev Date
AS-B-4270	WESTERN GRANDSTAND SECTIONS	A	10/04/2026
AS-C-4280	NORTHERN GRANDSTAND SECTION	A	10/04/2026
<b>89 Shadow Diagrams</b>			
AS-X-8901	SHADOW DIAGRAMS WINTER	A	10/04/2026
AS-X-8902	SHADOW DIAGRAMS SUMMER	A	10/04/2026
AS-X-8903	SHADOW DIAGRAMS EQUINOX	A	10/04/2026
<b>90 3D Visualisation</b>			
AS-X-9001	3D VISUALISATION	A	10/04/2026
AS-X-9002	3D VISUALISATION	A	10/04/2026
AS-X-9003	3D VISUALISATION	A	10/04/2026
AS-X-9004	3D VISUALISATION	A	10/04/2026
<b>97 Finishes Schedule</b>			
AS-X-9700	EXTERNAL FNISHES	A	10/04/2026



**Cox Architecture**  
70 George Street  
The Rocks NSW 2000  
Australia  
T + 61 2 9267 9599  
coxarchitecture.com.au

**Nominated Architects:**  
Joe Agius no. 6491  
Russell Lee no. 6367

**SCHEMATIC DESIGN NOTES:**

- SCHEMATIC DESIGN SUBJECT TO CHANGE WITH REMOVAL OF LIGHT TOWERS, SERVERS, COMPONENTS.
- EGRESS & MODAL DIAGRAM DEVELOPED TO INFORM IMPACTS OF PROPOSED DEVELOPMENT.
- DRAWINGS TO BE VERIFIED BY FIRE ENGINEER.

**Project Manager**  
200 George St, Sydney NSW 2000  
(02) 9248 5555

**Cost Planner**  
Level 19, 141 Walker Street, North Sydney NSW 2060  
(02) 9502 2277

**Planner**  
80 William Street, Woolloomooloo NSW 2011  
(+61) 406 428 465

**Structural & Civil Engineer**  
Level 6, 73 Miller Street, North Sydney NSW 2060  
(02) 9439 7288

**Ernst & Young**

**Rider Levett Bucknall**

**Planning&Co**

**Taylor Thomson Whitting**

**BCA**

2/23-38 Mountain Street, Ultimo NSW 2007  
(02) 9211 7777

**Accessibility**  
20 Begonia Street, Pagewood NSW 2035  
(02) 9695 1949

**Landscape**  
Suite 3, 1, 79 Myrtle Street, Chippendale NSW 2008  
(02) 8244 8900

**Security**  
(02) 9804 8771

**Blackett Maguire + Goldsmith**

**Accessibility Solutions**

**Context**

**Harris Crime Prevention Services**

© COPYRIGHT COX ARCHITECTURE PTY LTD ACN 002 535 891

ANY FORM OF REPRODUCTION OF THIS DRAWING IN FULL OR IN PART WITHOUT THE WRITTEN PERMISSION OF COX ARCHITECTURE PTY LTD CONSTITUTES AN INFRINGEMENT OF COPYRIGHT

Rev	Description	By	Date
AS1	Schematic Design	COX	04/09/2025
AS2	Schematic Design	COX	03/10/2025
AS3	Schematic Design	COX	16/10/2025
AS4	Schematic Design	COX	24/10/2025
A	State Significant Design Application	COX	10/04/2026

**Client**

**INNER WEST COUNCIL**

**Project No.**

**225069.00**

**Document Control Status:**

**FOR APPROVAL**

**Project**

**LEICHHARDT OVAL  
REFURBISHMENT  
68 MARY ST, LILYFIELD NSW 2040**

**Acknowledgement**

In the language of the Gadigal & Wangal people, this site is known as Baludarrri.

**Drawing Title:**

**DRAWING INDEX**



DRAWING IS REQUIRED TO BE PRINTED IN COLOUR

**Co-ordinated:**

**Drawn:**

**Project Architect:**

**Scale:**

**Project Director:**

**Date:**


**Drawing Number:**

**Revision:**

**AS-0-0001**

**A**

PLOT STAMP DATE: 13/04/2026 12:48:39

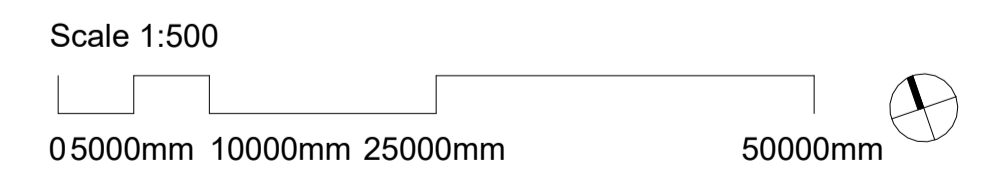

**Cox Architecture**  
 70 George Street  
 The Rocks NSW 2000  
 Australia  
 T + 61 2 9267 9599  
 coxarchitecture.com.au

**Nominated Architects:**  
 Joe Agius no. 6491  
 Russell Lee no. 6367

- SCHEMATIC DESIGN NOTES:**
- SCHEMATIC DESIGN SUBJECT TO CHANGE WITH REMOVAL OF LIGHT TOWERS, SERVERS, COMPONENTS.
  - EGRESS & MODAL DIAGRAM DEVELOPED TO INFORM IMPACTS OF PROPOSED DEVELOPMENT.
  - DRAWINGS TO BE VERIFIED BY FIRE ENGINEER.

**Project Manager**  
 200 George St, Sydney NSW 2000  
 (02) 9248 5555

**Cost Planner**  
 Level 19, 141 Walker Street, North Sydney NSW 2060  
 (02) 9502 2277  
 (+61) 406 428 465

**Structural & Civil Engineer**  
 Level 6, 73 Miller Street, North Sydney NSW 2060  
 (02) 9439 7288

**Ernst & Young**

**Rider Levett Bucknall**

**Planning&Co**

**Taylor Thomson Whitting**

**BCA**  
 222-28 Mountain Street, Ultimo NSW 2007  
 (02) 9211 7777

**Accessibility**  
 20 Begonia Street, Pagewood NSW 2035  
 (02) 9695 1940

**Landscape**  
 Suite 3.1, 79 Myrtle Street, Chippendale NSW 2008  
 (02) 8244 8900

**Security**  
 (02) 9804 8771

**Blackett Maguire + Goldsmith**

**Accessibility Solutions**

**Context**

**Haris Crime Prevention Services**

© COPYRIGHT COX ARCHITECTURE PTY LTD ACN 002 535 891  
 ANY FORM OF REPRODUCTION OF THIS DRAWING IN FULL OR IN PART WITHOUT THE WRITTEN PERMISSION OF COX ARCHITECTURE PTY LTD CONSTITUTES AN INFRINGEMENT OF COPYRIGHT

Rev	Description	By	Date
AS1	Schematic Design	COX	04/09/2025
AS2	Schematic Design	COX	03/10/2025
AS3	Schematic Design	COX	16/10/2025
AS4	Schematic Design	COX	24/10/2025
A	State Significant Design Application	COX	10/04/2026

**Client** INNER WEST COUNCIL

**Project No.** 225069.00

**Document Control Status:** FOR APPROVAL

**Project** LEICHHARDT OVAL REFURBISHMENT  
 68 MARY ST, LILYFIELD NSW 2040

**Acknowledgement**  
 In the language of the Gadigal & Wangal people, this site is known as Baludarrri.

**Drawing Title:** ILLUSTRATIVE MASTERPLAN

**Drawing Number:** AS-0-1100

**Co-ordinated:** COX

**Project Architect:** AC

**Project Director:** RL

**Drawing Number:** AS-0-1100



**Drawn:** COX

**Scale:** 1:100 @ A1

**Date:** 10/04/2026

**Revision:** A

PLOT/STAMP DATE: 13/04/26 12:48:43

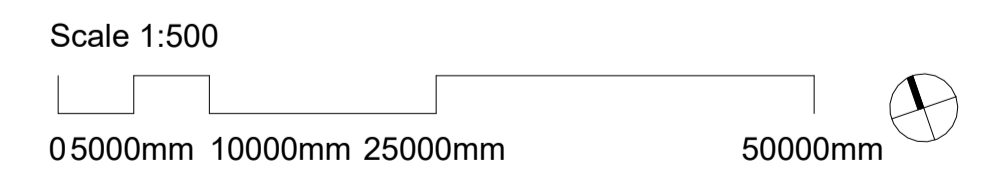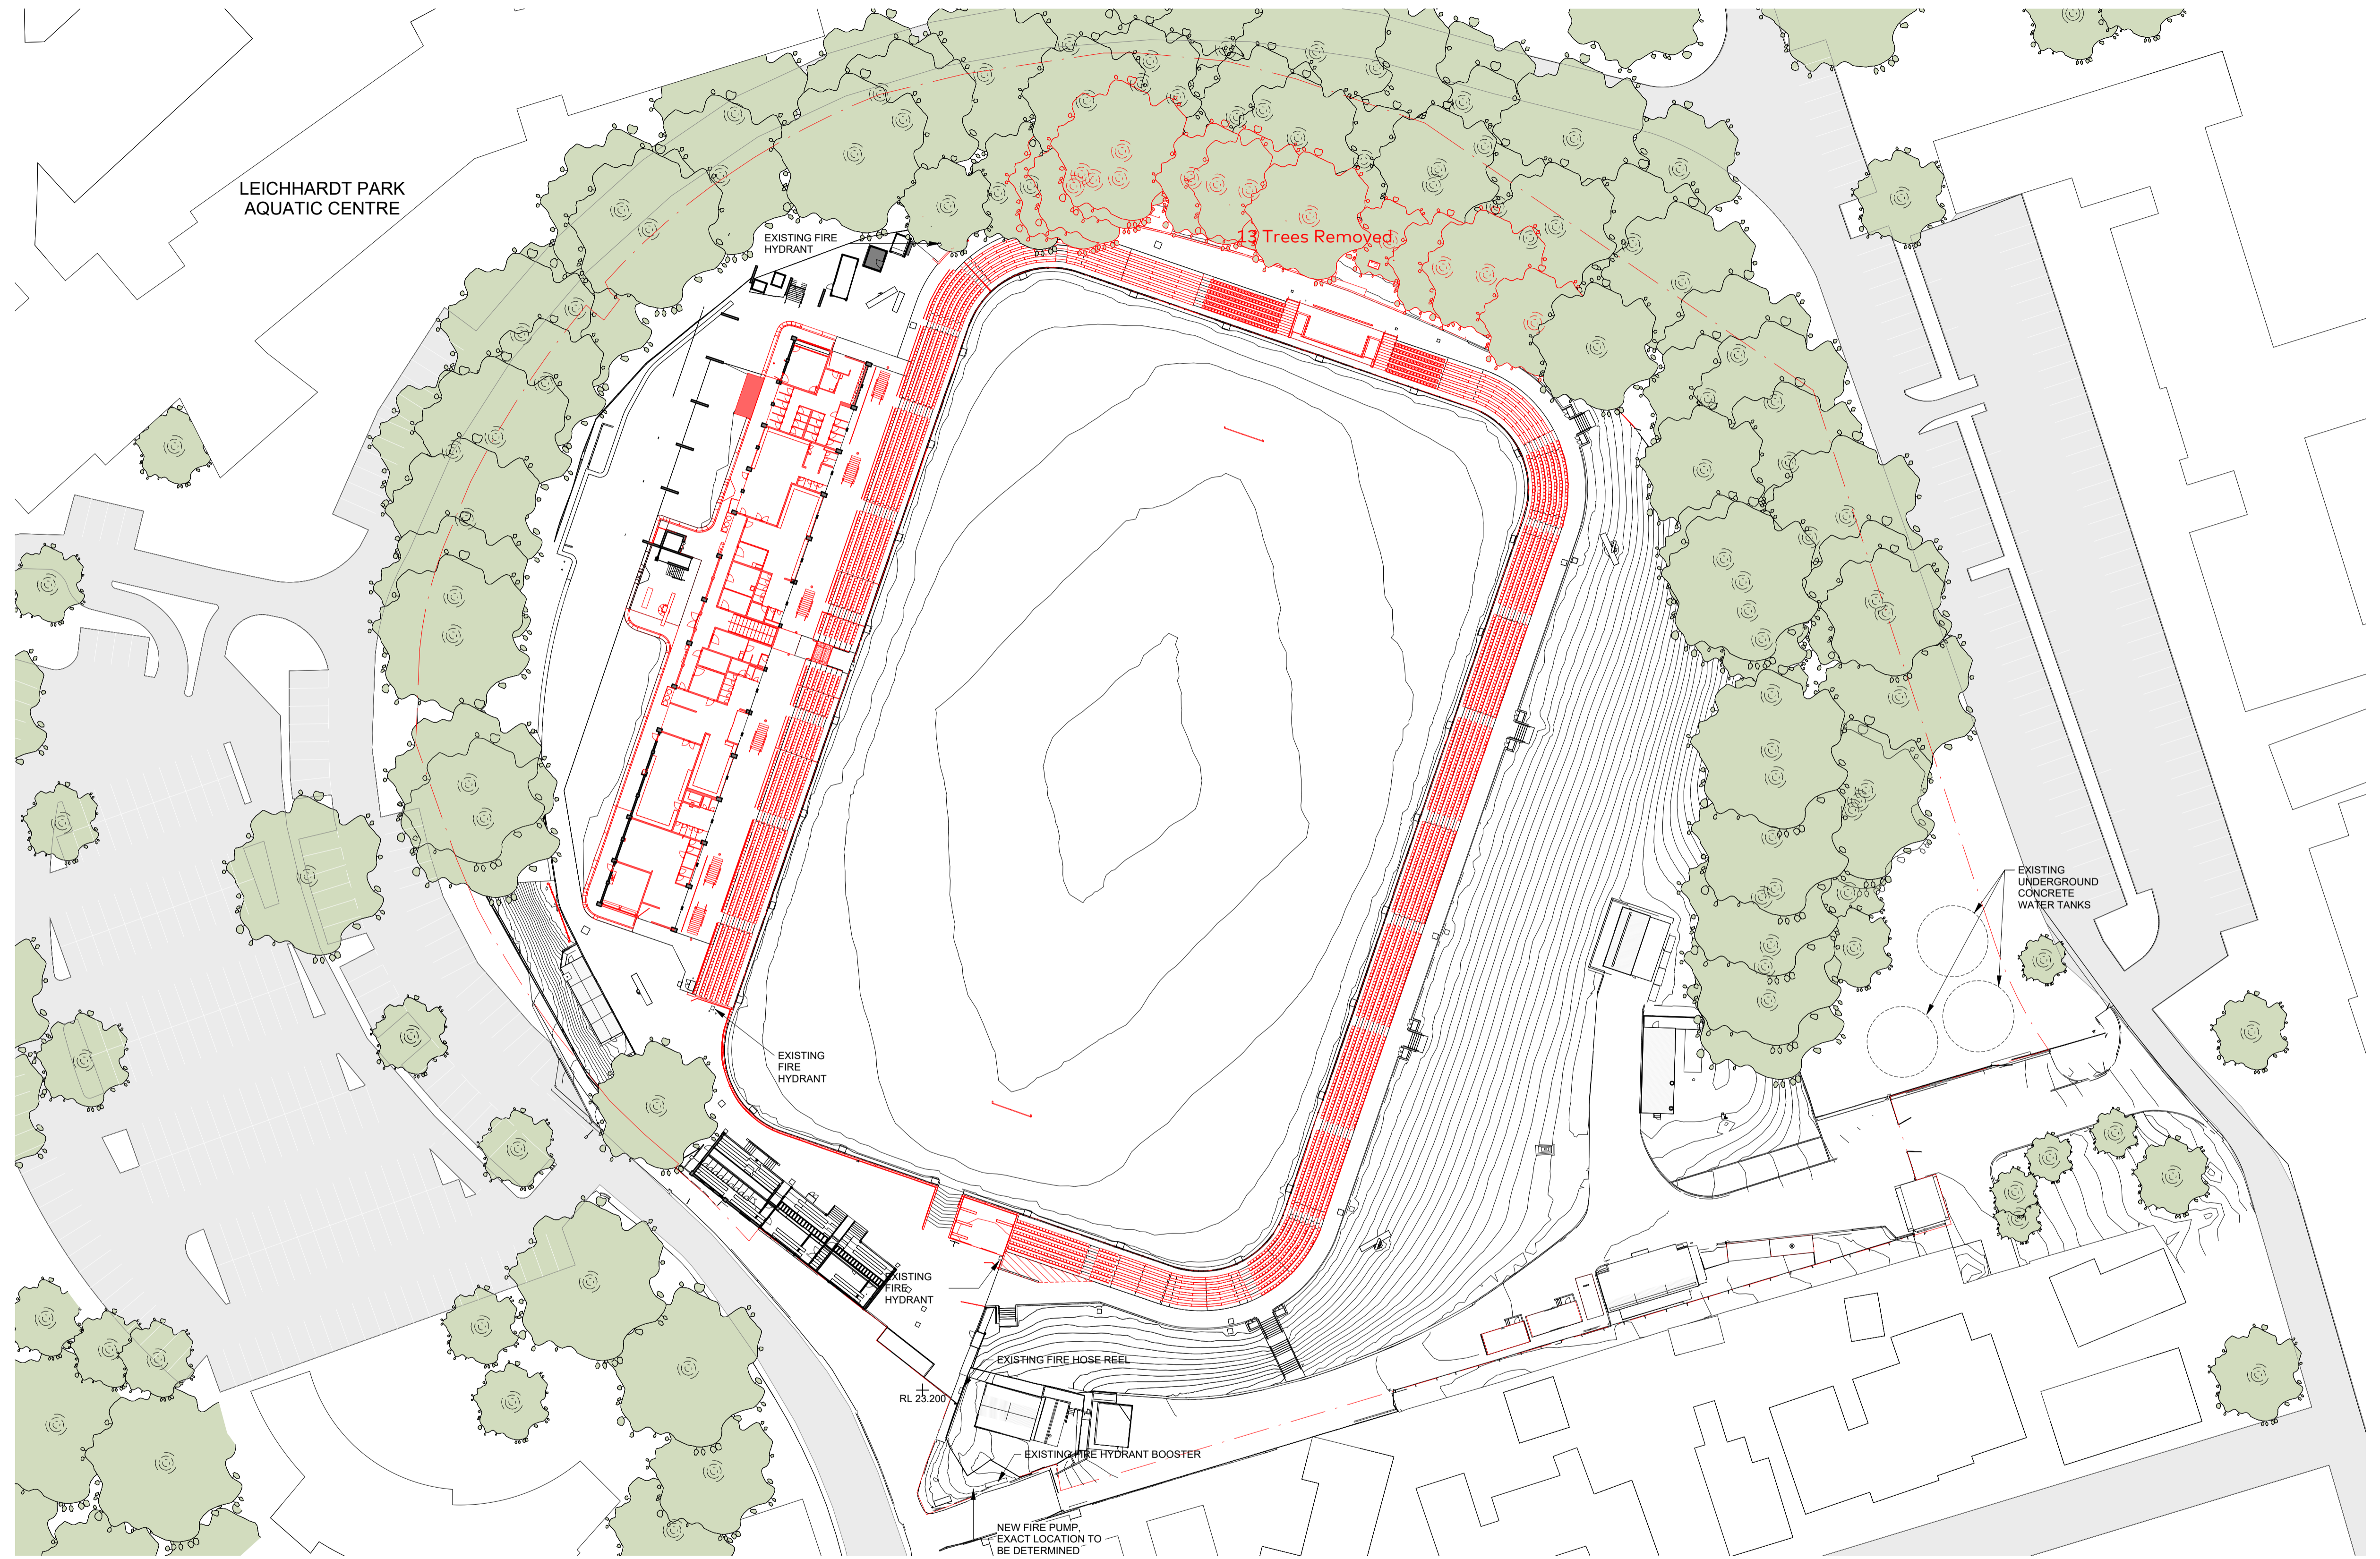

**Cox Architecture**  
 70 George Street  
 The Rocks NSW 2000  
 Australia  
 T + 61 2 9267 9599  
 coxarchitecture.com.au

Nominated Architects:  
 Joe Agius no. 6491  
 Russell Lee no. 6367

- SCHEMATIC DESIGN NOTES:**
1. SCHEMATIC DESIGN SUBJECT TO CHANGE WITH REMOVAL OF LIGHT TOWERS, SERVERS, COMPONENTS.
  2. EGRESS & MODAL DIAGRAM DEVELOPED TO INFORM IMPACTS OF PROPOSED DEVELOPMENT.
  3. DRAWINGS TO BE VERIFIED BY FIRE ENGINEER.

**Project Manager**  
 200 George St, Sydney NSW 2000  
 (02) 9248 5555

**Cost Planner**  
 Level 19, 141 Walker Street, North Sydney NSW 2060  
 (02) 9502 2277

**Planner**  
 80 William Street, Woolloomooloo NSW 2011  
 (+61) 406 428 465

**Structural & Civil Engineer**  
 Level 6, 73 Miller Street, North Sydney NSW 2060  
 (02) 9439 7288

**Ernst & Young**

**Rider Levett Bucknall**

**Planning&Co**

**Taylor Thomson Whitting**

**BCA**  
 2/23-26 Mountain Street, Ultimo NSW 2007  
 (02) 9211 7777

**Accessibility**  
 20 Begonia Street, Pagewood NSW 2035  
 (02) 9695 1940

**Landscape**  
 Suite 3, 1, 79 Myrtle Street, Chippendale NSW 2008  
 (02) 8244 8900

**Security**  
 (02) 9804 8771

**Blackett Maguire + Goldsmith**

**Accessibility Solutions**

**Context**

**Harris Crime Prevention Services**

© COPYRIGHT COX ARCHITECTURE PTY LTD ACN 002 535 891  
 ANY FORM OF REPRODUCTION OF THIS DRAWING IN FULL OR IN PART WITHOUT THE WRITTEN PERMISSION OF COX ARCHITECTURE PTY LTD CONSTITUTES AN INFRINGEMENT OF COPYRIGHT

Rev	Description	By	Date
AS1	Schematic Design	COX	04/09/2025
AS2	Schematic Design	COX	03/10/2025
AS3	Schematic Design	COX	16/10/2025
AS4	Schematic Design	COX	24/10/2025
DA1	State Significant Design Application	COX	21/11/2025
A	State Significant Design Application	COX	10/04/2026

**Client**  
 INNER WEST COUNCIL

**Project No.**  
 225069.00

**Document Control Status:**  
 DESIGN DEVELOPMENT

**Project**  
 LEICHHARDT OVAL  
 REFURBISHMENT  
 68 MARY ST, LILYFIELD NSW 2040

**Acknowledgement**  
 In the language of the Gadigal & Wangal people,  
 this site is known as Baludarrri.

**Drawing Title:**  
 SITE PLAN DEMOLITION

**DRAWING IS REQUIRED TO BE PRINTED IN COLOUR**

**Co-ordinated:** COX

**Project Architect:** AC

**Project Director:** RL


**Drawing Number:** AS-0-1120

**Drawn:** COX

**Scale:** As indicated @ A1

**Date:** 10/04/2026

**Revision:** A

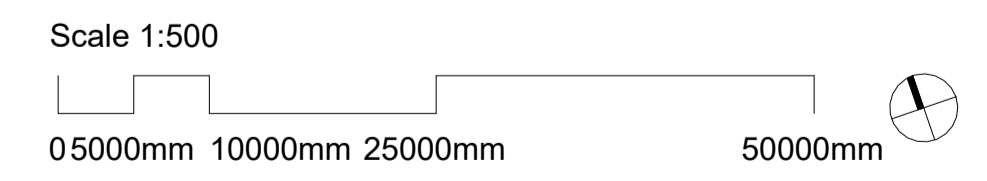

**Cox Architecture**  
70 George Street  
The Rocks NSW 2000  
Australia  
T + 61 2 9267 9599  
coxarchitecture.com.au

**Nominated Architects:**  
Joe Agius no. 6491  
Russell Lee no. 6367

**SCHEMATIC DESIGN NOTES:**

- SCHEMATIC DESIGN SUBJECT TO CHANGE WITH REMOVAL OF LIGHT TOWERS, SERVERS, COMPONENTS.
- EGRESS & MODAL DIAGRAM DEVELOPED TO INFORM IMPACTS OF PROPOSED DEVELOPMENT.
- DRAWINGS TO BE VERIFIED BY FIRE ENGINEER.

**Project Manager**  
200 George St, Sydney NSW 2000  
(02) 9248 5555

**Cost Planner**  
Level 19, 141 Walker Street, North Sydney NSW 2060  
(02) 9502 2277

**Planner**  
80 William Street, Woolloomooloo NSW 2011  
(+61) 406 428 465

**Structural & Civil Engineer**  
Level 6, 73 Miller Street, North Sydney NSW 2060  
(02) 9439 7288

**Ernst & Young**

**Rider Levett Bucknall**

**Planning&Co**

**Taylor Thomson Whitting**

**BCA**  
2/22-26 Mountain Street, Ultimo NSW 2007  
(02) 9211 7777

**Accessibility**  
20 Regent Street, Pagewood NSW 2035  
(02) 9695 1940

**Landscape**  
Suite 3, 1, 79 Myrtle Street, Chippendale NSW 2008  
(02) 8244 8900

**Security**  
(02) 9804 8771

**Blackett Maguire + Goldsmith**

**Accessibility Solutions**

**Context**

**Harris Crime Prevention Services**

© COPYRIGHT COX ARCHITECTURE PTY LTD ACN 002 535 891

ANY FORM OF REPRODUCTION OF THIS DRAWING IN FULL OR IN PART WITHOUT THE WRITTEN PERMISSION OF COX ARCHITECTURE PTY LTD CONSTITUTES AN INFRINGEMENT OF COPYRIGHT

Rev	Description	By	Date
AS1	Schematic Design	COX	04/09/2025
AS2	Schematic Design	COX	03/10/2025
AS3	Schematic Design	COX	16/10/2025
AS4	Schematic Design	COX	24/10/2025
DA1	State Significant Design Application	COX	21/11/2025
A	State Significant Design Application	COX	10/04/2026

**Client**  
**INNER WEST COUNCIL**

**Project No.**  
**225069.00**

**Document Control Status:**  
**FOR APPROVAL**

**Project**  
**LEICHHARDT OVAL REFURBISHMENT**  
**68 MARY ST, LILYFIELD NSW 2040**

**Acknowledgement**  
In the language of the Gadigal & Wangal people, this site is known as Baludarrri.

**Drawing Title:**  
**SITE PLAN PROPOSED**

**Co-ordinated:** COX

**Project Architect:** AC

**Project Director:** RL


**Drawing Number:** AS-0-1130

**Drawn:** COX


**Scale:** As indicated @ A1

**Date:** 10/04/2026

**Revision:** A

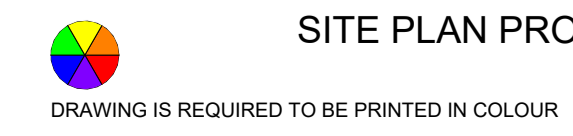

PLOT STAMP DATE: 15/04/2025 4:41:48 PM

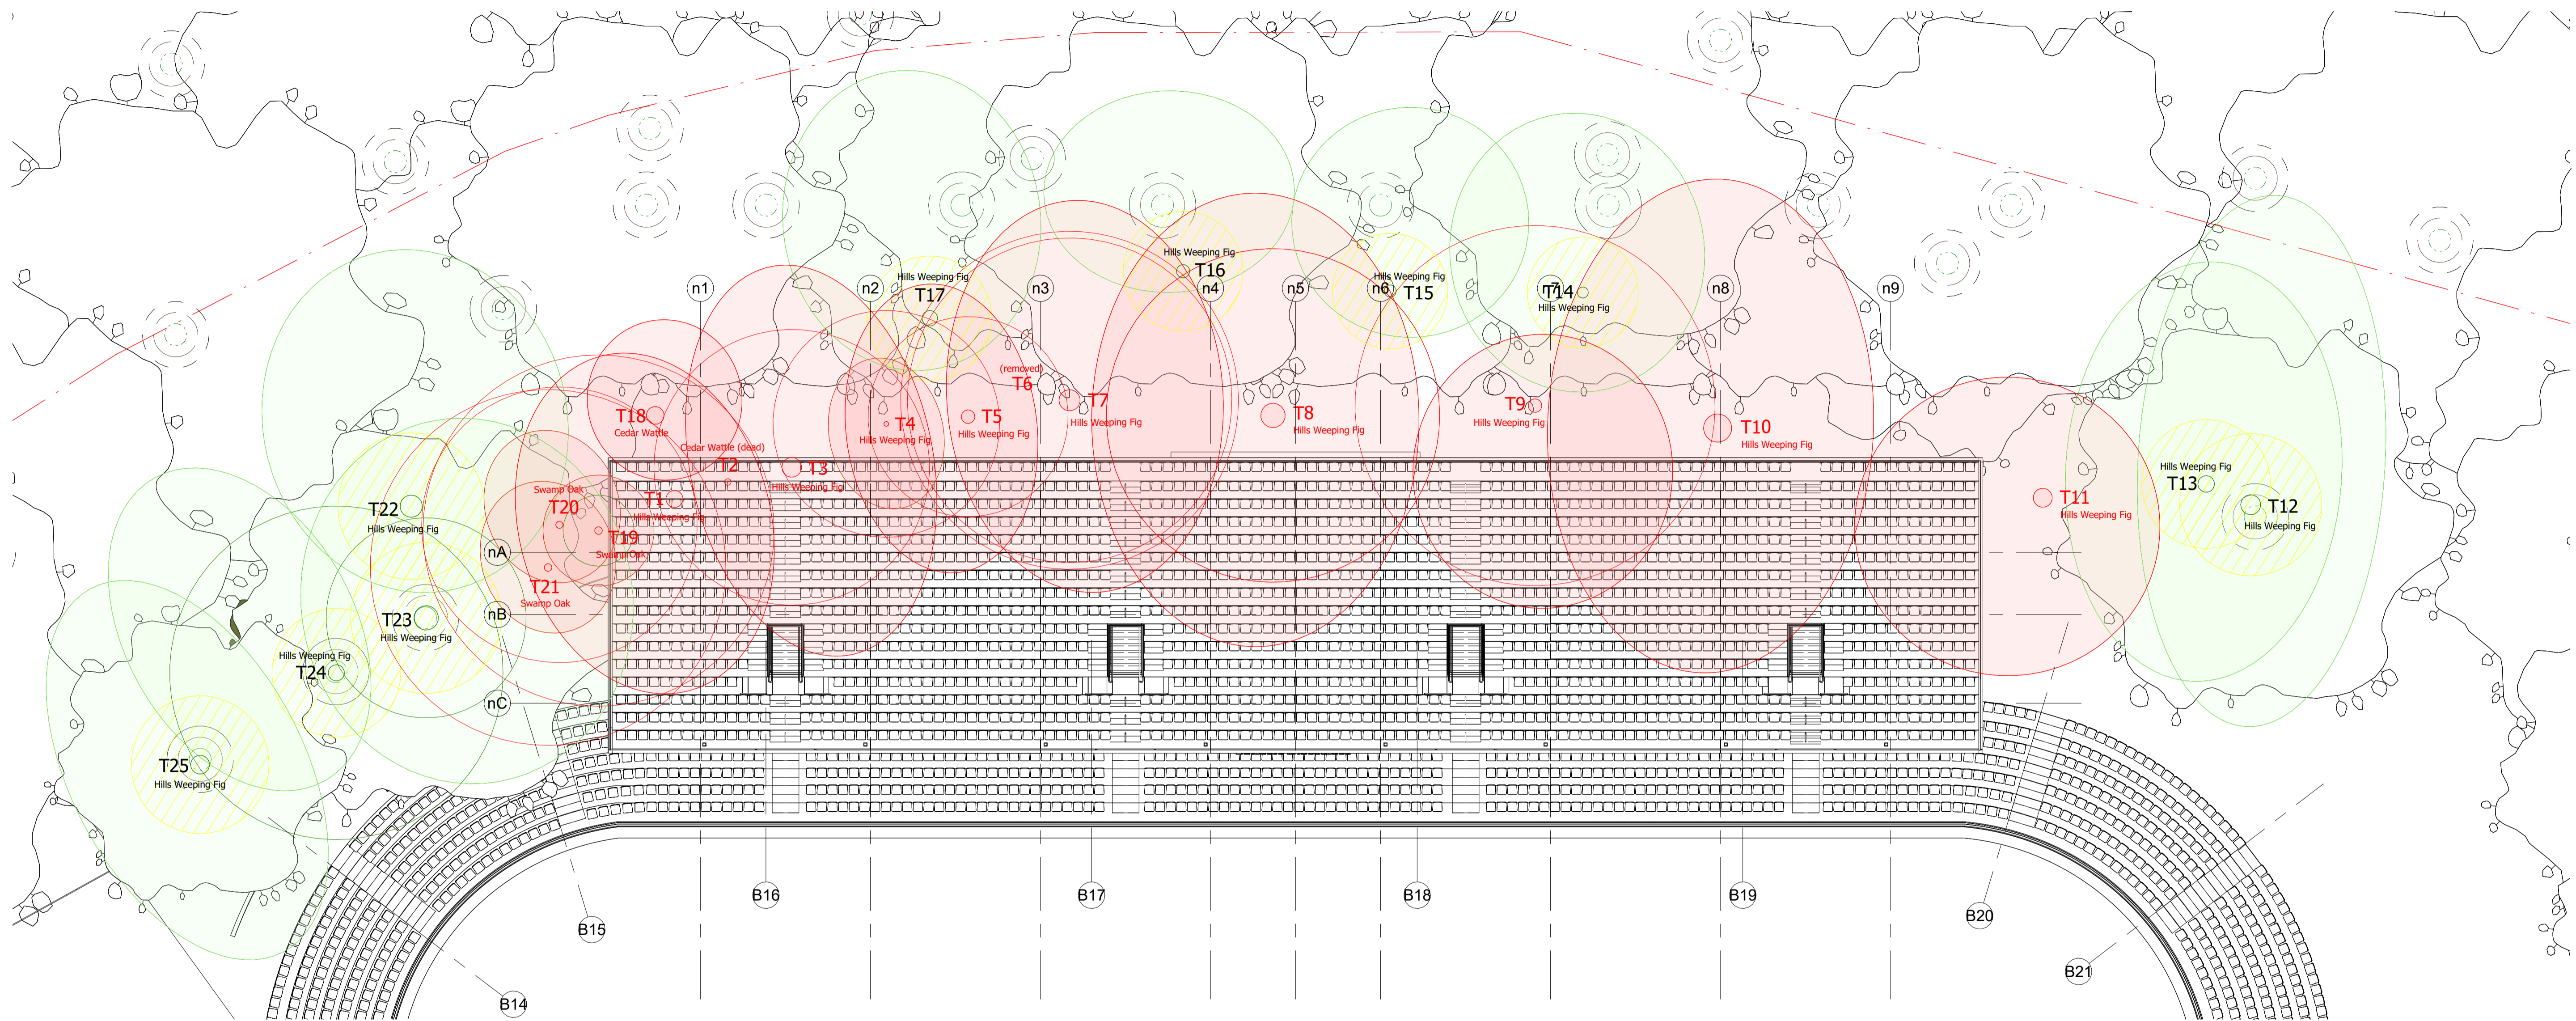


**GENERAL NOTE:**

**TREES NOTED ARE FOR COORDINATION PURPOSES ONLY.**

**FOR FURTHER DETAILS REGARDING TREE PROTECTION ZONES (TPZ), REFER TO ARBORICULTURAL IMPACT ASSESSMENT REPORT NO. 25-014 & APPENDIX 5-6**

**Legend**

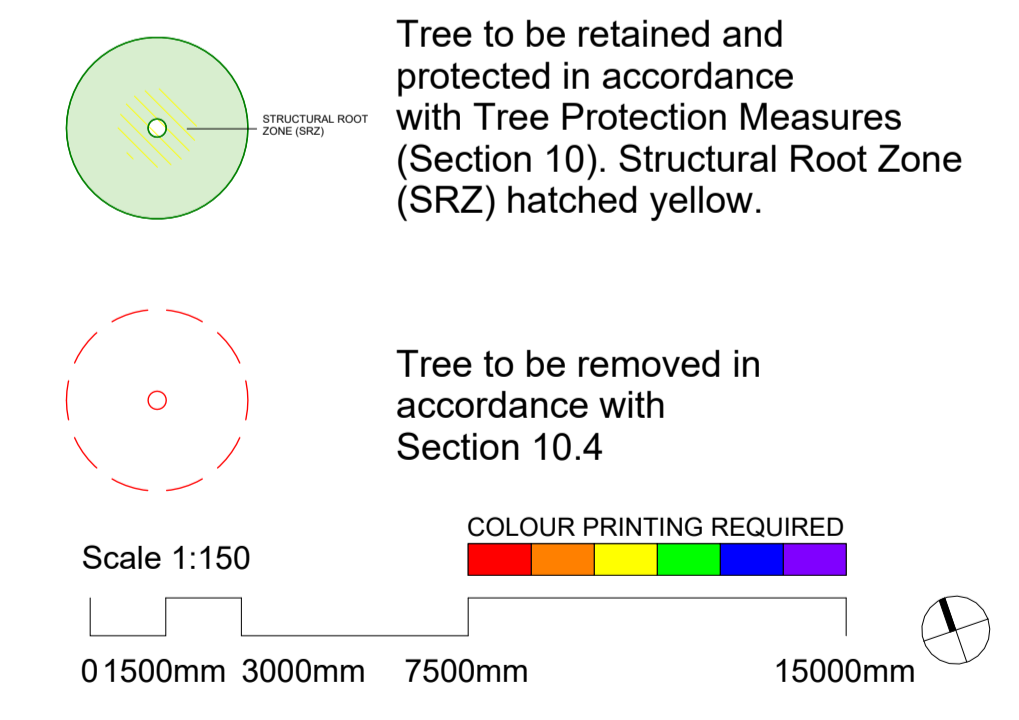

**COX**  
**Cox Architecture**  
 70 George Street  
 The Rocks NSW 2000  
 Australia  
 T + 61 2 9267 9599  
 coxarchitecture.com.au

**Nominated Architects:**  
 Joe Agius no. 6491  
 Russell Lee no. 6367

<b>Project Manager</b> 200 George St, Sydney NSW 2000 (02) 9248 5555	<b>Ernst &amp; Young</b>	<b>BCA</b> 222-36 Mountain Street, Ultimo NSW 2007 (02) 9211 7777	<b>Blackett Maguire + Goldsmith</b>
<b>Cost Planner</b> Level 19, 141 Walker Street, North Sydney NSW 2060 (02) 9522 2277	<b>Rider Levett Bucknall</b>	<b>Accessibility</b> 20 Begonia Street, Pagewood NSW 2035 (02) 9695 1940	<b>Accessibility Solutions</b>
<b>Planner</b> 80 William Street, Woolloomooloo NSW 2011 (+61) 408 428 465	<b>Planning&amp;Co</b>	<b>Landscape</b> Suite 3.1, 79 Myrtle Street, Chippendale NSW 2008 (02) 8244 8900	<b>Context</b>
<b>Structural &amp; Civil Engineer</b> Level 8, 73 Miller Street, North Sydney NSW 2060 (02) 9438 7088	<b>Taylor Thomson Whitting</b>	<b>Security</b>	<b>Harris Crime Prevention Services</b>

© COPYRIGHT COX ARCHITECTURE PTY LTD ACN 022 535 861  
 ANY FORM OF REPRODUCTION OF THIS DRAWING IN FULL OR IN PART WITHOUT THE WRITTEN PERMISSION OF COX ARCHITECTURE PTY LTD CONSTITUTES AN INFRINGEMENT OF COPYRIGHT

Rev	Description	By	Date
AS1	Schematic Design	COX	04/09/2025
AS2	Schematic Design	COX	03/10/2025
AS3	Schematic Design	COX	16/10/2025
AS4	Schematic Design	COX	24/10/2025
A	State Significant Design Application	COX	10/04/2026

**Client**  
 INNER WEST COUNCIL  
**Project No.**  
 225069.00  
**Document Control Status:**  
 FOR APPROVAL

**Project**  
 LEICHHARDT OVAL  
 REFURBISHMENT  
 68 MARY ST, LILYFIELD NSW 2040  
**Acknowledgement**  
 In the language of the Gadigal & Wangal people,  
 this site is known as Baludarrri.  
**Drawing Title:**  
 TREE PROTECTION PLAN

**Co-ordinated:** COX  
**Project Architect:** AC  
**Project Director:** RL  
**Drawing Number:** AS-A-1115  
**Drawn:** COX  
**Scale:** As indicated @ A1  
**Date:** 10/04/2026  
**Revision:** A

PLOT STAMP DATE: 10/04/2026 09:53:05



LOWER SEATING BOWL PAX	
SEAT	Count
BAY 7 BOWL	224
BAY 8 BOWL	168
BAY 8 EA	16
BAY 8 Wheelchair	6
BAY 9 BOWL	224
BAY 10 BOWL	224
BAY 10 BOWL	188
BAY 11 EA	16
BAY 11 Wheelchair	6
BAY 12 BOWL	224
BAY 13 BOWL	126
BAY 14 BOWL	119
BAY 15 BOWL	112
BAY 15 EA	2
BAY 15 Wheelchair	1
BAY 16 BOWL	168
BAY 17 BOWL	168
BAY 17 EA	6
BAY 17 Wheelchair	3
BAY 18 BOWL	168
BAY 18 EA	2
BAY 18 Wheelchair	1
BAY 19 BOWL	118
BAY 19 EA	2
BAY 19 Wheelchair	1
BAY 20 BOWL	119
BAY 21 BOWL	126
BAY 22 BOWL	196
BAY 23 BOWL	168
BAY 23 EA	16
BAY 23 Wheelchair	6
BAY 24 BOWL	196
BAY 25 BOWL	196
BAY 26 BOWL	196
BAY 27 BOWL	168
BAY 27 EA	16
BAY 27 Wheelchair	6
BAY 28 BOWL	196
BAY 29 BOWL	126
BAY 30 BOWL	119
BAY 31 BOWL	177
BAY 32 BOWL	196
BAY 33 BOWL	84
BAY 33 EA	8
BAY 33 Wheelchair	3
BAY KB EA	16
BAY KB Wheelchair	6
BAY PA	52
BAY PH	53
TOTAL	4718

SEATING BOWL LEGEND:				
KEY	KEYNOTE	GREEN GUIDE	HEIGHT	LOAD
—	BAL-01	GG TYPE 1	Varies	
—	BAL-02	GG TYPE 2	Varies	
—	BAL-03	GG TYPE 3	1100H	3KN
—	BAL-04	GG TYPE 4	1100H	2KN
—	BAL-05	GG TYPE 5	1100H	1KN
—	BAL-06	GG TYPE 6	1100H	1KN
—	BAL-07	GG TYPE 7	800H	1.5KN
—	BAL-08	GG TYPE 8	1100H	3KN
—	BAL-09	GG TYPE 9	1100H	2KN
—	BAL-10	GG TYPE 10	1100H	5KN
—	TUNNEL CANOPY			

PROPOSED	
—	AISLES LIGHTWEIGHT
—	AISLES HARDSCAPE
—	SUPER RISER LIGHTWEIGHT
—	SUPER RISER HARDSCAPE
—	SEATING BOWL PLATS

LIGHTING	
—	PERMISSIBLE LOCATIONS FOR LIGHTING BY FIFA STADIUM GUIDELINES SHOWN HATCHED

Room Area Legend	
—	AMENITIES
—	EXISTING CIRCULATION
—	F&B
—	F&B WASTE
—	MATCH DAY
—	MEDIA
—	MEMBERS RESERVE
—	OFFICIALS ROOM
—	OPERATOR
—	PMOA
—	PMOA CIRC
—	STORAGE
—	UTILITIES

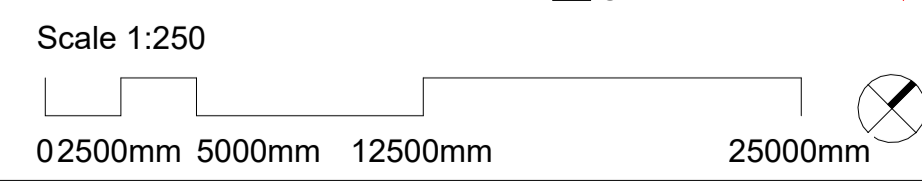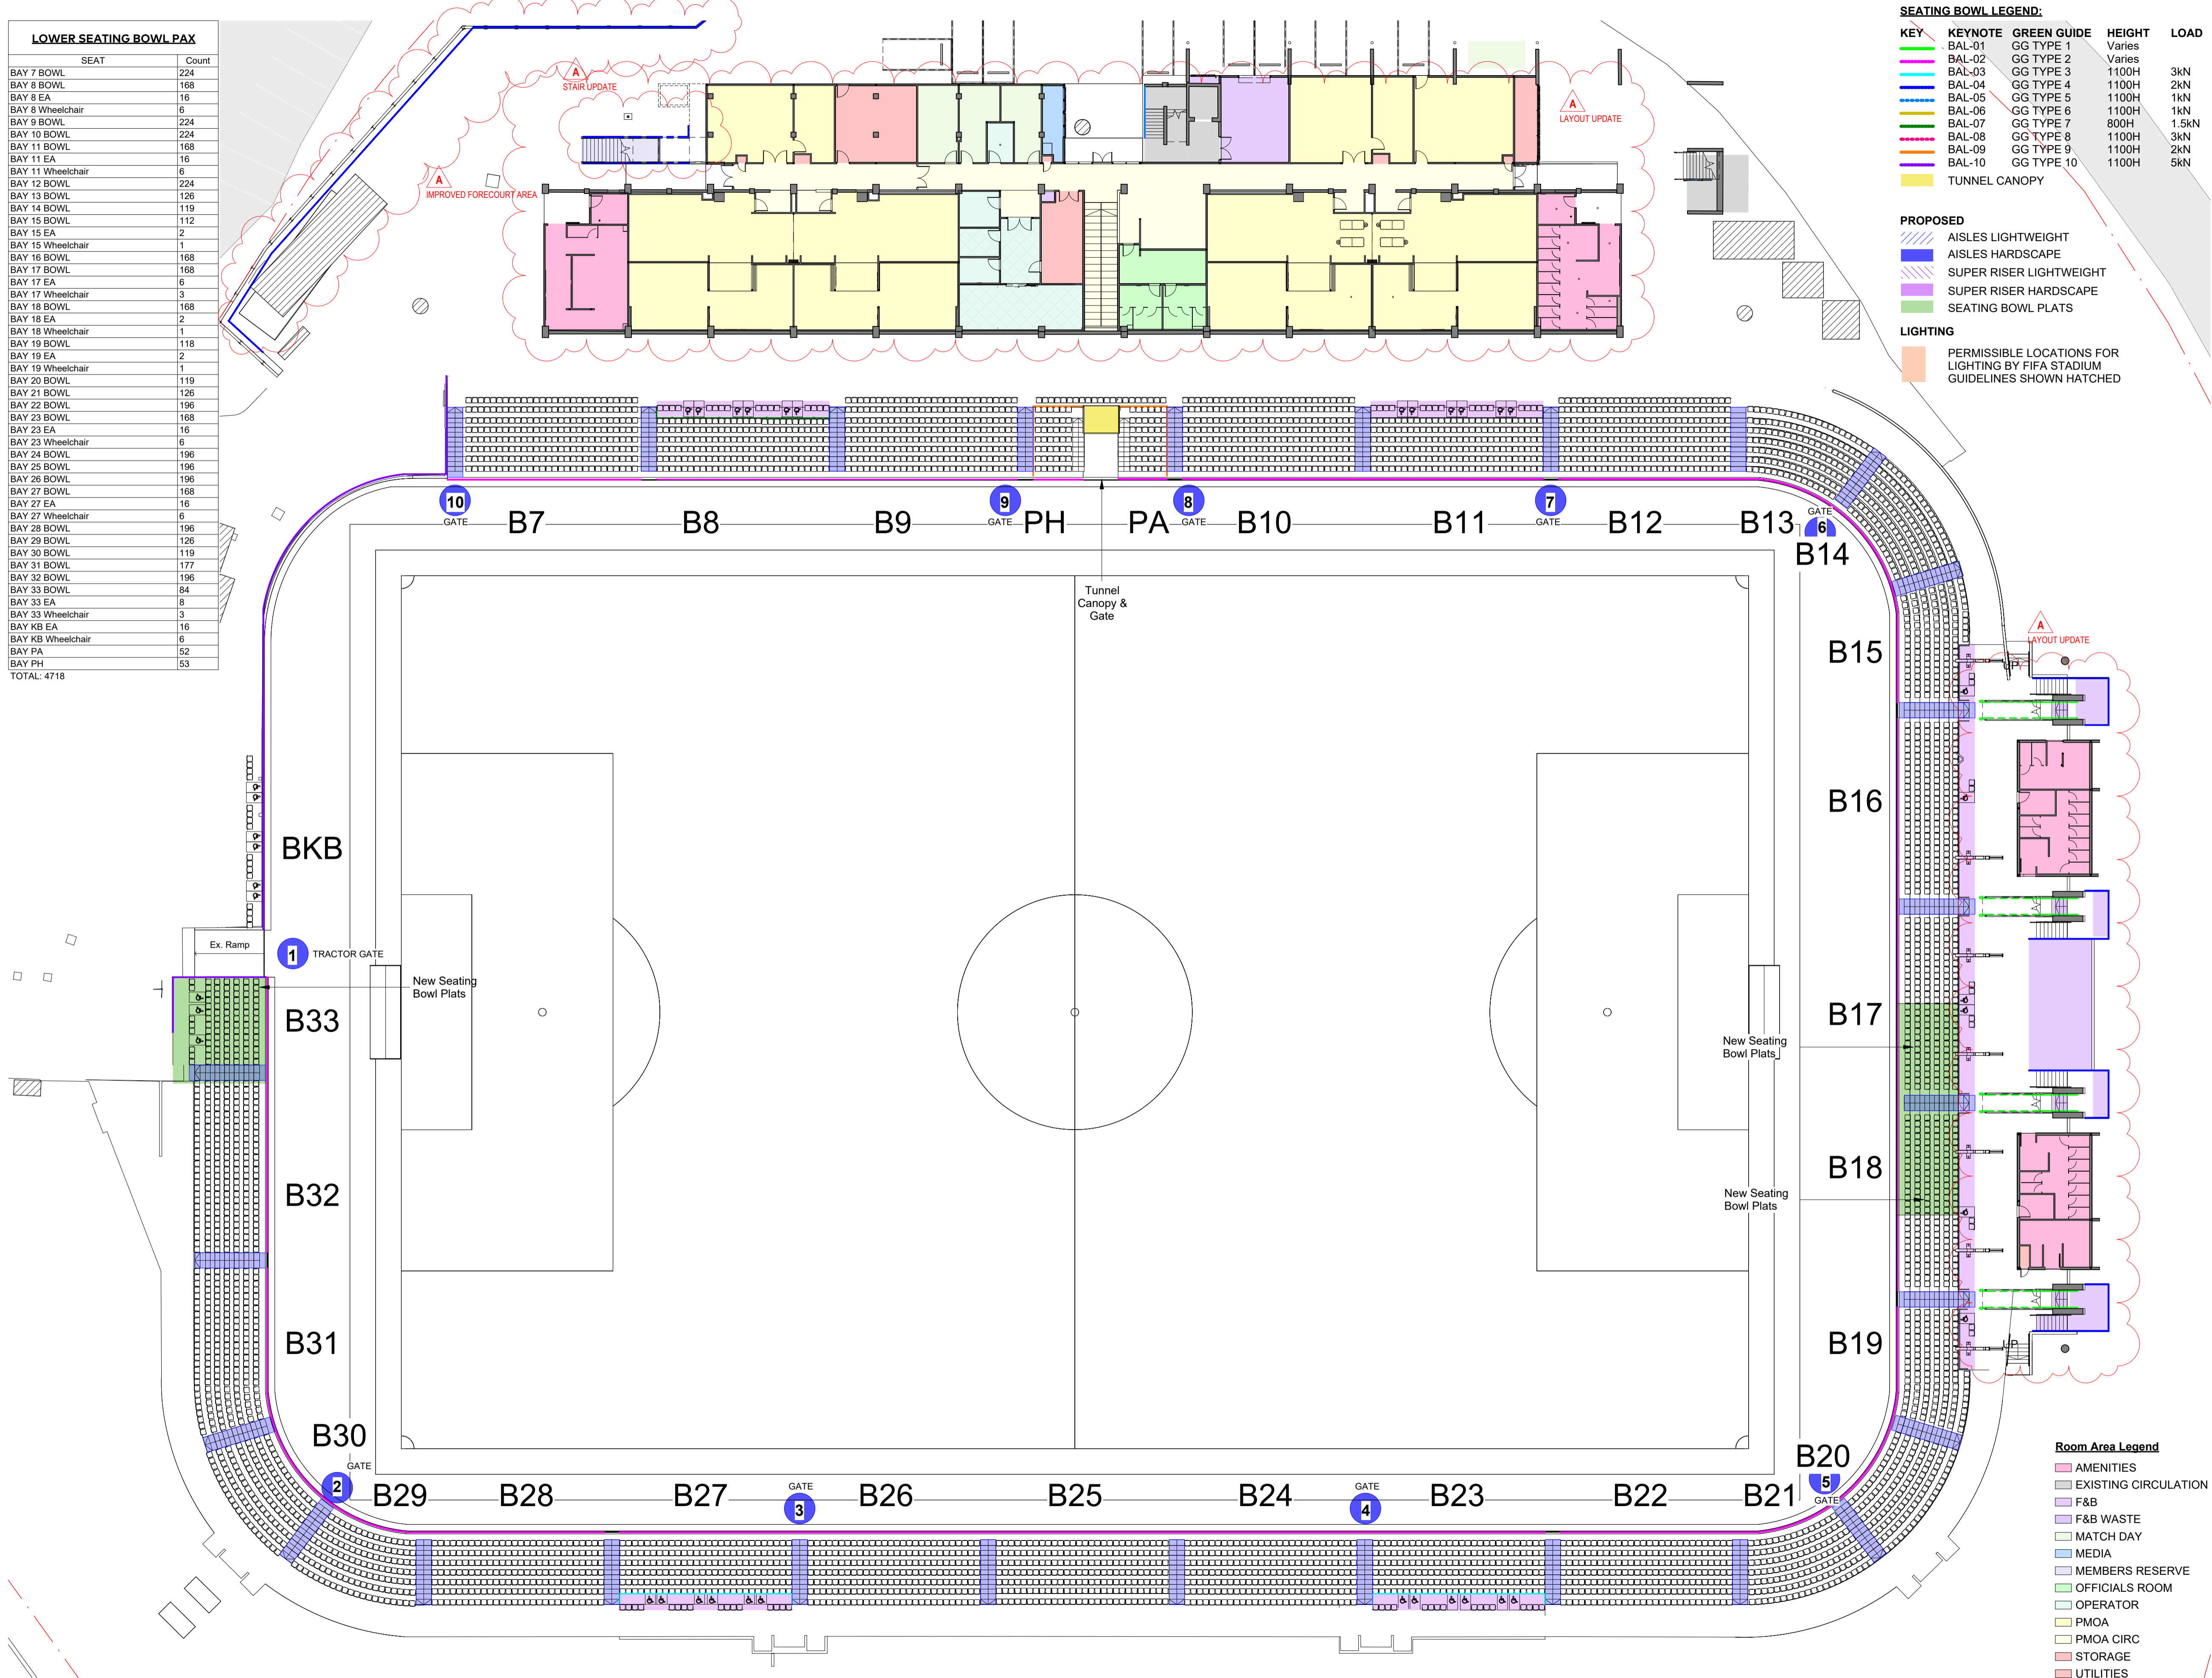

Rev	Description	By	Date
AS1	Schematic Design	COX	04/09/2025
AS2	Schematic Design	COX	03/10/2025
AS3	Schematic Design	COX	16/10/2025
AS4	Schematic Design	COX	24/10/2025
A	State Significant Design Application	COX	10/04/2026

**Project Manager**  
 200 George St, Sydney NSW 2000  
 (02) 9248 9555  
 Ernst & Young

**Cost Planner**  
 Level 19, 141 Walker Street, North Sydney NSW 2060  
 (02) 9622 2277  
 Rider Levett Bucknall

**Planner**  
 80 William Street, Woolloomooloo NSW 2011  
 (+61) 406 428 465  
 Planning&Co

**Structural & Civil Engineer**  
 Level 6, 73 Miller Street, North Sydney NSW 2060  
 (02) 9439 7288  
 Taylor Thomson Whitting

**BCA**  
 222-248 Mountain Street, Ultimo NSW 2007  
 (02) 9211 7777  
 Blackett Maguire + Goldsmith

**Accessibility**  
 20 Bagona Street, Pagewood NSW 2035  
 (02) 9595 1940  
 Accessibility Solutions

**Landscaping**  
 Suite 11, 79 Myrtle Street, Chippendale NSW 2008  
 (02) 8244 8800  
 Context

**Security**  
 (02) 9804 9771  
 Harris Crime Prevention Services

**Electrical & Mechanical Engineer**  
 Suite 5.01, 174 Pacific Highway, Greenwich NSW 2065  
 (02) 9436 3021  
 Shelmardines

**ESD**  
 4/35 Crown Street, Surry Hills NSW 2010  
 (02) 8068 1374  
 Aspire

**Fire**  
 Level 6/33 Erskine Street, Sydney NSW 2000  
 (02) 8203 9447  
 ADP

**Heritage**  
 Suite 50, James Bay Wharf, 26-32 Pirrama Road, Pyrmont NSW 2029  
 (02) 9518 8411  
 Artefact

**Hydraulic**  
 Level 20/68 Goulburn Street, Sydney NSW 2000  
 (02) 9299 1312  
 WScE

**Traffic**  
 Suite 1/08, 50 Holt Street, Surry Hills, NSW 2010  
 (02) 8334 8700  
 Traffix

**NOTES:**  
 CONCOURSE PAX WHEELCHAIR POSITIONS IS CALCULATED BY (0.5%) + EA SEATING (0.5%) LOWER SEATING BOWL & NORTHERN GRANDSTAND. WESTERN GRANDSTAND CLUB & CENTURIONS SEATING SEPARATELY.

**Cox Architecture**  
 70 George Street  
 The Rocks NSW 2000  
 Australia  
 T + 61 2 9267 9599  
 coxarchitecture.com.au  
 Nominated Architects:  
 Joe Agius no. 6491  
 Ramin Jahromi no. 10000



**Client**  
 INNER WEST COUNCIL

**Project No.**  
 225069.00

**Project**  
 LEICHHARDT OVAL  
 REFURBISHMENT  
 68 MARY ST, LILYFIELD NSW 2040

**Acknowledgement**  
 In the language of the Gadigal & Wangal people, this site is known as Baludari.

**Drawing Title**  
 LOWER SEATING BOWL PLAN

**Document Control Status:**  
 FOR APPROVAL

**Co-ordinated:** COX  
**Drawn:** COX


**Project Architect:** AC  
**Scale:** As indicated @ A1

**Project Director:** RL  
**Date:** 10/04/2026

**Drawing Number:** AS-A-2100  
**Revision:**

DRAWING IS REQUIRED TO BE PRINTED IN COLOUR

WEST GRANDSTAND SEATS	
SEAT	PAX
Centurions Lounge	201
Centurions Lounge Bar	30
Centurions Lounge EA	4
Centurions Lounge Wheelchair	2
CORPORATE SUITE	105
MEDIA	29
OPERATOR	11
PMOA	15
BAY 1 CLUB	210
BAY 1 CLUB POTENTIAL	4
BAY 2 CLUB	376
BAY 2 CLUB Wheelchair	4
BAY 3 CLUB	390
BAY 3 CLUB OCR	108
BAY 4 CLUB OCR	104
BAY 5 CLUB	272
BAY 5 CLUB Wheelchair	3
BAY 6 CLUB	154
BAY 6 CLUB POTENTIAL	1
TOTAL 2023	

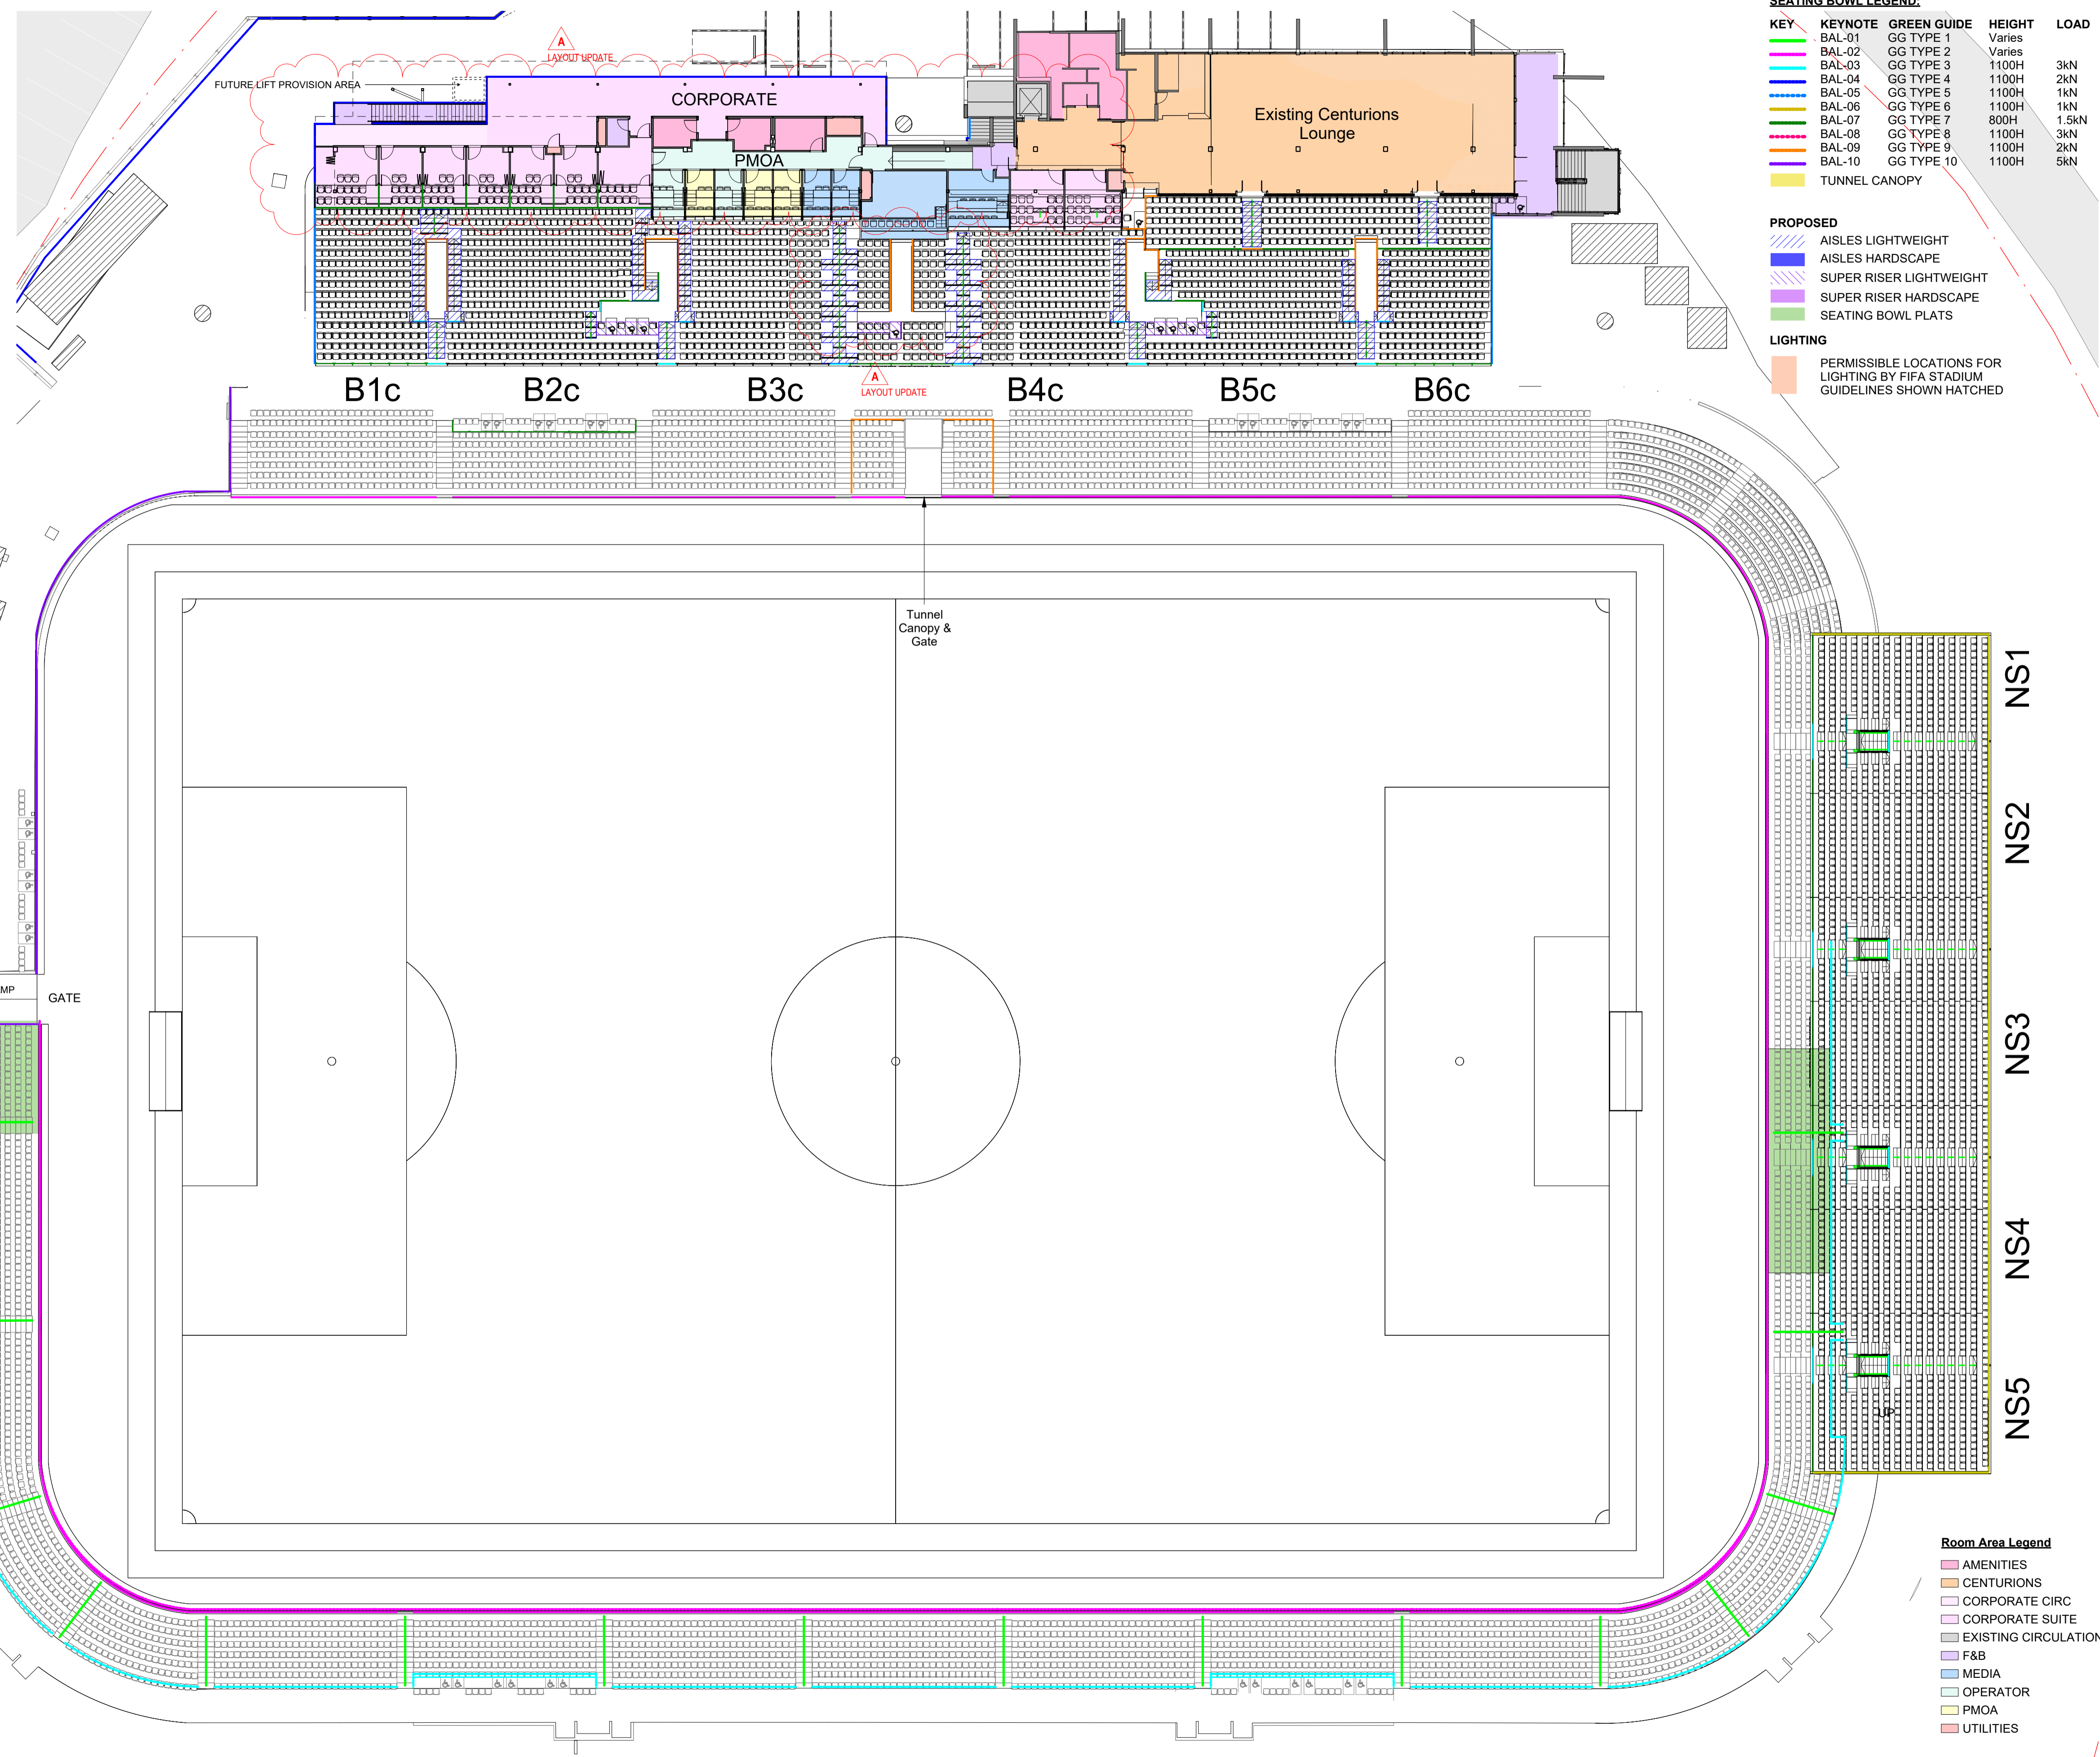

**SEATING BOWL LEGEND:**

KEY	KEYNOTE	GREEN GUIDE	HEIGHT	LOAD
■	BAL-01	GG TYPE 1	Varies	
■	BAL-02	GG TYPE 2	Varies	
■	BAL-03	GG TYPE 3	1100H	3KN
■	BAL-04	GG TYPE 4	1100H	2KN
■	BAL-05	GG TYPE 5	1100H	1KN
■	BAL-06	GG TYPE 6	1100H	1KN
■	BAL-07	GG TYPE 7	800H	1.5KN
■	BAL-08	GG TYPE 8	1100H	3KN
■	BAL-09	GG TYPE 9	1100H	2KN
■	BAL-10	GG TYPE 10	1100H	5KN
■	TUNNEL CANOPY			

**PROPOSED**

■	AISLES LIGHTWEIGHT
■	AISLES HARDSCAPE
■	SUPER RISER LIGHTWEIGHT
■	SUPER RISER HARDSCAPE
■	SEATING BOWL PLATS

**LIGHTING**

■	PERMISSIBLE LOCATIONS FOR LIGHTING BY FIFA STADIUM GUIDELINES SHOWN HATCHED
---	---

**Room Area Legend**

■	AMENITIES
■	CENTURIONS
■	CORPORATE CIRC
■	CORPORATE SUITE
■	EXISTING CIRCULATION
■	F&B
■	MEDIA
■	OPERATOR
■	PMOA
■	UTILITIES

Rev	Description	By	Date
AS1	Schematic Design	COX	04/09/2025
AS2	Schematic Design	COX	03/10/2025
AS3	Schematic Design	COX	16/10/2025
AS4	Schematic Design	COX	24/10/2025
A	State Significant Design Application	COX	10/04/2026

**Project Manager**  
 Ernst & Young  
 200 George St, Sydney NSW 2000  
 (02) 9486 9555

**Cost Planner**  
 Rider Levett Bucknall  
 Level 19, 141 Walker Street, North Sydney NSW 2060  
 (02) 9622 2277

**Planner**  
 Planning&Co  
 80 William Street, Woolloomooloo NSW 2011  
 (+61) 406 428 465

**Structural & Civil Engineer**  
 Taylor Thomson Whitting  
 Level 6, 73 Miller Street, North Sydney NSW 2060  
 (02) 9439 7288

**BCA**  
 Blackett Maguire + Goldsmith  
 222-24 Mountain Street, Ultimo NSW 2007  
 (02) 9211 7777

**Accessibility**  
 Accessibility Solutions  
 20 Bagona Street, Pagewood NSW 2035  
 (02) 955 1940

**Landscape**  
 Context  
 Suite 5.01, 174 Pacific Highway, Greenwich NSW 2065  
 (02) 8244 8800

**Security**  
 Harris Crime Prevention Services  
 (02) 9804 9771

**Electrical & Mechanical Engineer**  
 Shelmardines  
 Suite 5.01, 174 Pacific Highway, Greenwch NSW 2065  
 (02) 9436 3021

**ESD**  
 Aspire  
 4535 Crown Street, Surry Hills NSW 2010  
 (02) 8068 1378

**Fire**  
 ADP  
 Level 6/33 Erskine Street, Sydney NSW 2000  
 (02) 8203 9447

**Heritage**  
 Artefact  
 Suite 50, James Bay Wharf, 26-32 Pirrama Road, Pyrmont NSW 2029  
 (02) 9518 8411

**Hydraulic**  
 WSce  
 Level 20/68 Goulburn Street, Sydney NSW 2000  
 (02) 9299 1312

**Traffic**  
 Traffix  
 Suite 2/88, 50 Holt Street, Surry Hills, NSW 2010  
 (02) 8334 8700

**NOTES:**  
 CONCOURSE PAX WHEELCHAIR POSITIONS IS CALCULATED BY (0.5%) + EA SEATING (0.5%) LOWER SEATING BOWL & NORTHERN GRANDSTAND. WESTERN GRANDSTAND CLUB & CENTURIONS SEATING SEPARATELY.

**Cox Architecture**  
 70 George Street  
 The Rocks NSW 2000  
 Australia  
 T + 61 2 9267 9599  
 coxarchitecture.com.au

**Nominated Architects:**  
 Joe Agius no. 6491  
 Ramin Jahromi no. 10000



**Client**  
 INNER WEST COUNCIL

**Project No.**  
 225069.00

**Project**  
 LEICHHARDT OVAL  
 REFURBISHMENT  
 68 MARY ST, LILYFIELD NSW 2040

**Acknowledgement**  
 In the language of the Gadigal & Wangal people, this site is known as Baludari.

**Drawing Title**  
 UPPER SEATING BOWL PLAN

**Document Control Status:**  
 FOR APPROVAL

**Co-ordinated:** COX  
**Drawn:** COX


**Project Architect:** AC  
**Scale:** As indicated @ A1

**Project Director:** RL  
**Date:** 10/04/2026

**Drawing Number:** AS-A-2110  
**Revision:** A

Scale 1:250  
 02500mm 5000mm 12500mm 25000mm

WEST GRANDSTAND SEATS	
SEAT	PAX
Centurions Lounge	201
Centurions Lounge Bar	30
Centurions Lounge EA	4
Centurions Lounge Wheelchair	2
CORPORATE SUITE	105
MEDIA	29
OPERATOR	11
PMOA	15
BAY 1 CLUB	210
BAY 1 CLUB POTENTIAL	4
BAY 2 CLUB	376
BAY 2 CLUB Wheelchair	4
BAY 3 CLUB	390
BAY 3 CLUB OCR	108
BAY 4 CLUB OCR	104
BAY 5 CLUB	272
BAY 5 CLUB Wheelchair	3
BAY 6 CLUB	154
BAY 6 CLUB POTENTIAL	1
<b>TOTAL: 2023</b>	

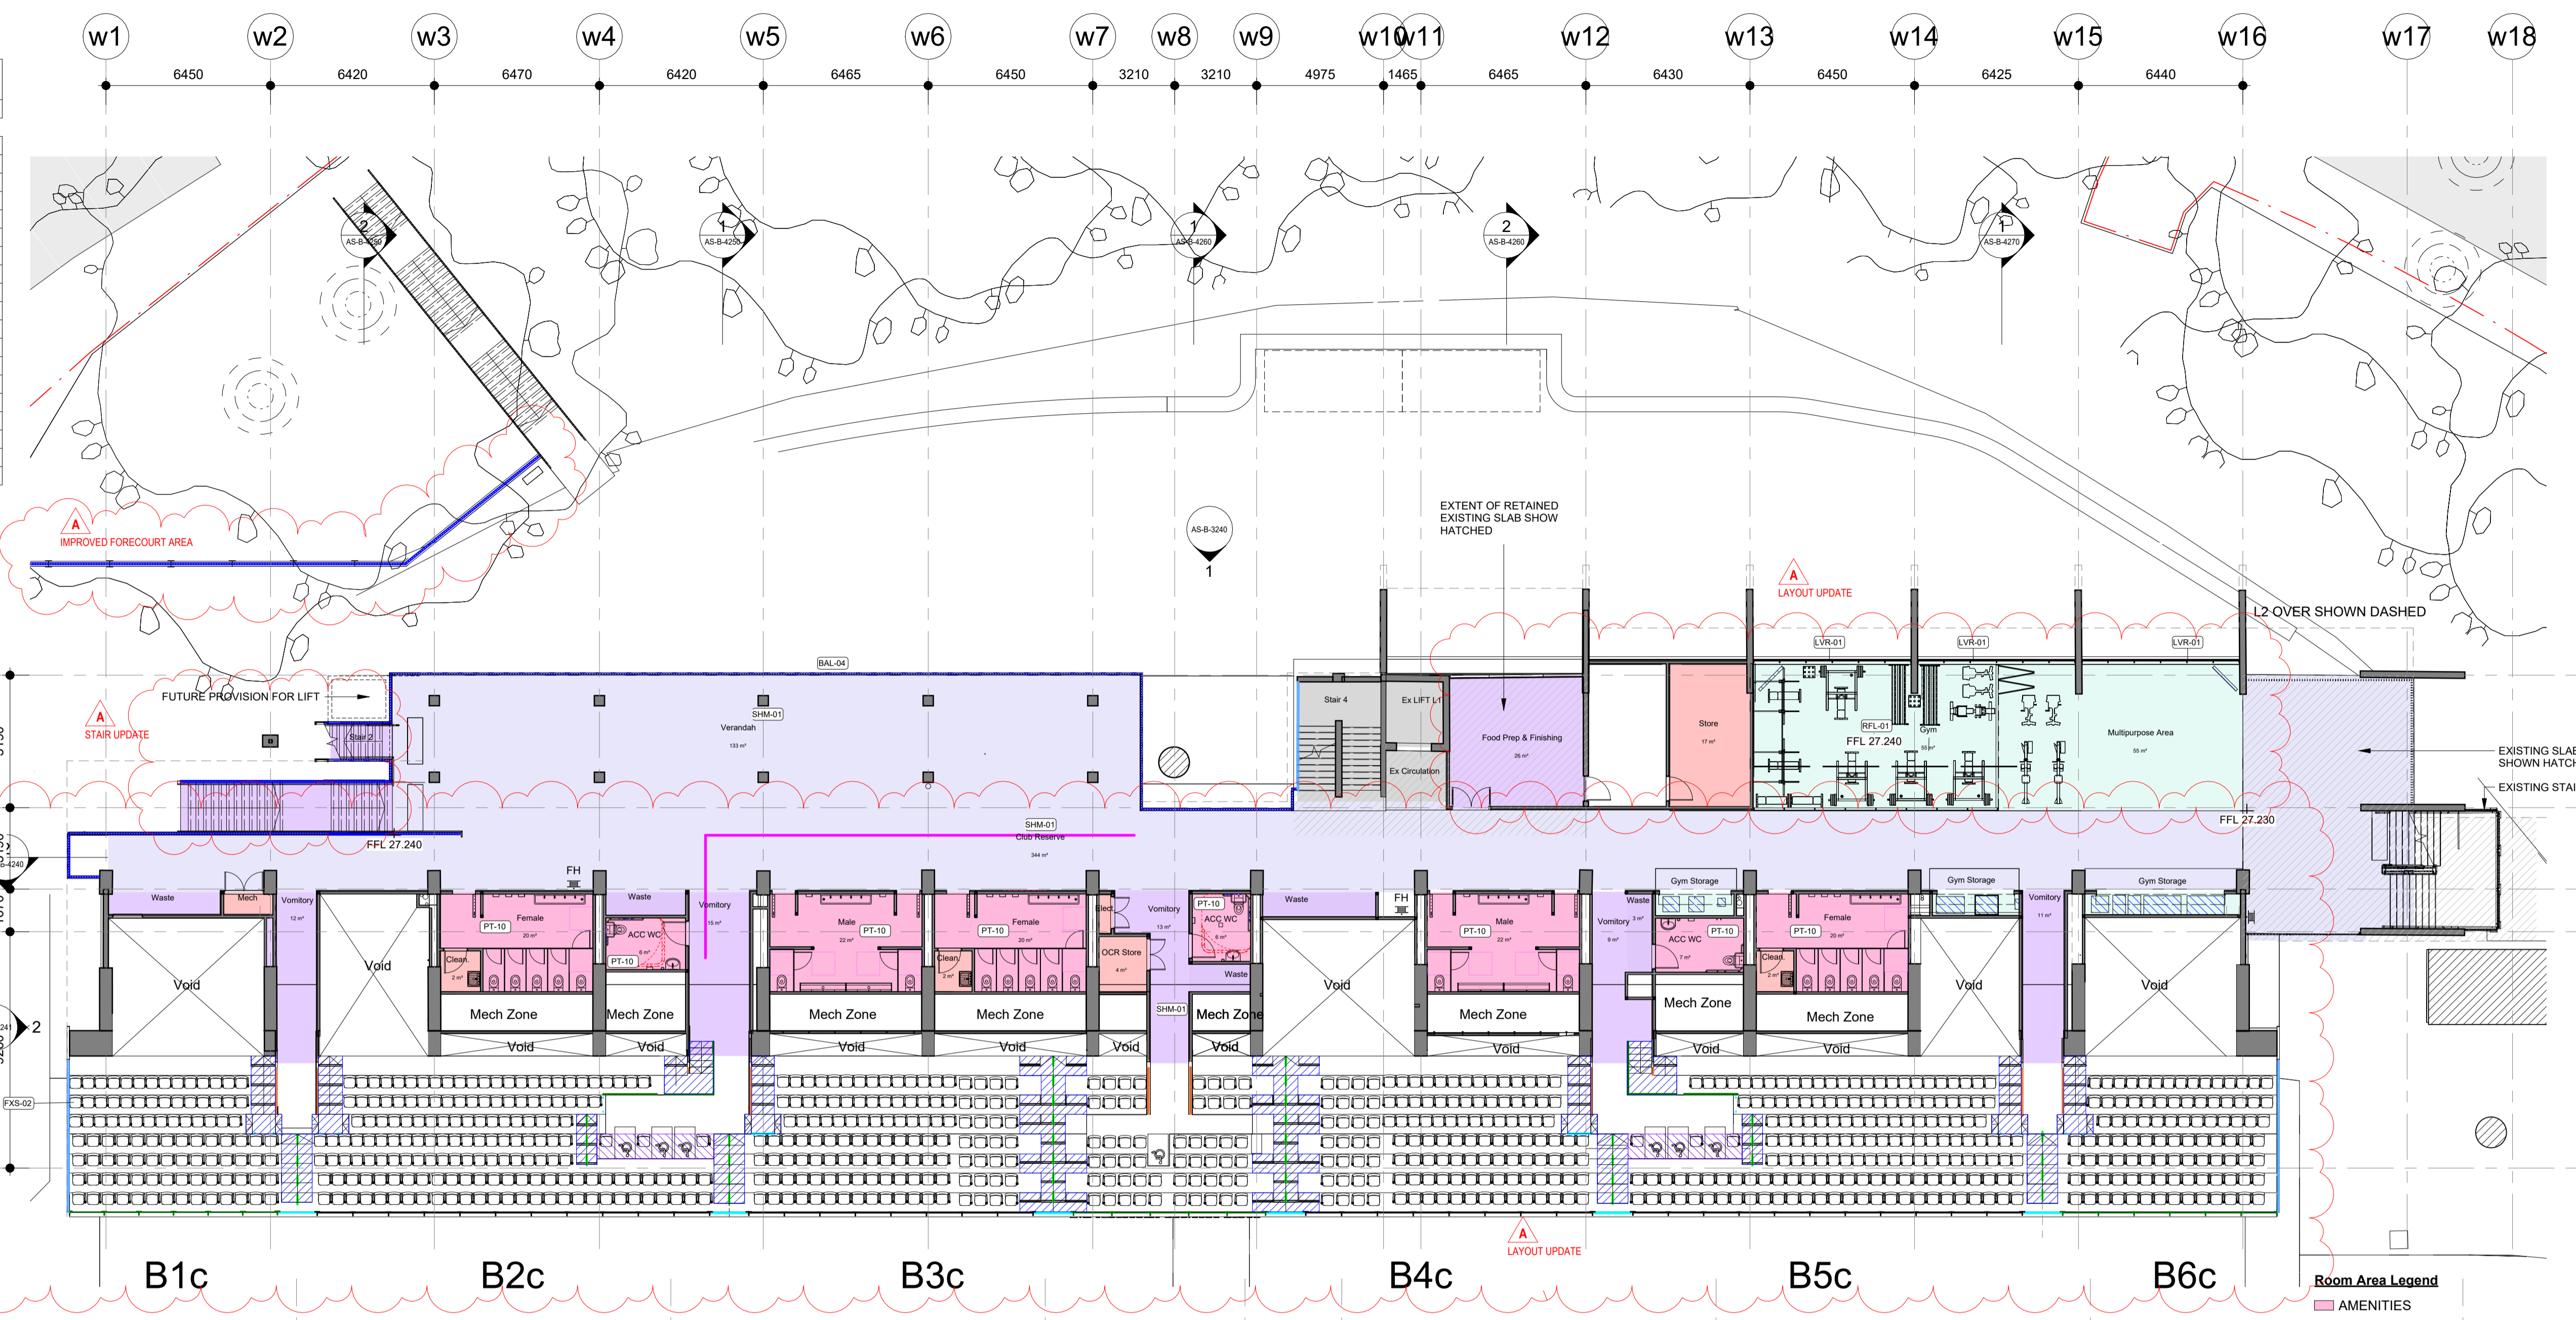

**SEATING BOWL LEGEND:**

KEY	KEYNOTE	GREEN GUIDE	HEIGHT	LOAD
Green	BAL-01	GG TYPE 1	Varies	
Blue	BAL-02	GG TYPE 2	Varies	
Red	BAL-03	GG TYPE 3	1100H	3kN
Yellow	BAL-04	GG TYPE 4	1100H	2kN
Purple	BAL-05	GG TYPE 5	1100H	1kN
Light Blue	BAL-06	GG TYPE 6	1100H	1kN
Light Green	BAL-07	GG TYPE 7	800H	1.5kN
Light Purple	BAL-08	GG TYPE 8	1100H	3kN
Light Yellow	BAL-09	GG TYPE 9	1100H	2kN
Light Blue	BAL-10	GG TYPE 10	1100H	5kN
Yellow	TUNNEL CANOPY			

- PROPOSED**
- AISLES LIGHTWEIGHT
  - AISLES HARDSCAPE
  - SUPER RISER LIGHTWEIGHT
  - SUPER RISER HARDSCAPE
  - SEATING BOWL PLATS
- LIGHTING**
- PERMISSIBLE LOCATIONS FOR LIGHTING BY FIFA STADIUM GUIDELINES SHOWN HATCHED

**WG PAX Calculation**

Mode	PAX	L0 Press	L1 Bar	L1 MP	L2 Corp	Centurions
Desk/Class	0.9m <sup>2</sup> /pp	27	43m <sup>2</sup>	47	100m <sup>2</sup>	x
Barquet	1.3m <sup>2</sup> /pp	100	33			x
Cocktail	0.7m <sup>2</sup> /pp	185	61	90		x


*Note: All numbers are approximate. Consult Functional Brief for allowed capacities & inclusive of staff. Numbers exceeding these quoted need to be verified by Fire Engineer. Furniture for all modes not included in costing.*

**KEYNOTE LEGEND**

BAL-04	BALUSTRADE TYPE 4.
FXS-02	FIXED SEATING TYPE 2 - WESTERN GRANDSTAND
LVR-01	GLASS LOUVRES
PT-10	INTERNAL SLIP RESISTANT CONCRETE SEALER
RFL-01	RUBBER FLOORING TYPE 1.
SHM-01	SHEET MEMBRANE BELOW TOPPING SLAB

**Room Area Legend**

Light Blue	AMENITIES
Light Green	CLUB RESERVE
Light Purple	EXISTING CIRCULATION
Light Yellow	F&B
Light Blue	F&B WASTE
Light Green	OPERATOR
Light Purple	STORAGE
Light Yellow	UTILITIES

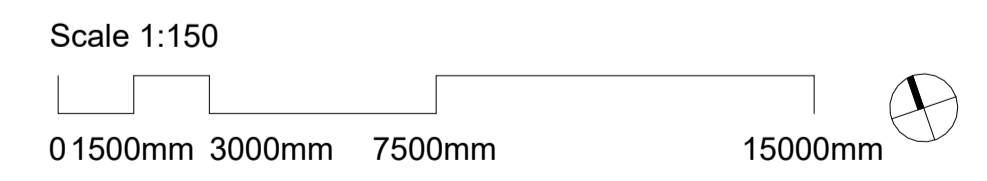

**COX**

Cox Architecture  
70 George Street  
The Rocks NSW 2000  
Australia  
T + 61 2 9267 9599  
coxarchitecture.com.au

Nominated Architects:  
Joe Agius no. 6491  
Russell Lee no. 6367

- SCHEMATIC DESIGN NOTES:**
- SCHEMATIC DESIGN SUBJECT TO CHANGE WITH REMOVAL OF LIGHT TOWERS, SERVERS, COMPONENTS.
  - EGRESS & MODAL DIAGRAM DEVELOPED TO INFORM IMPACTS OF PROPOSED DEVELOPMENT.
  - DRAWINGS TO BE VERIFIED BY FIRE ENGINEER.

**Project Manager**  
200 George St, Sydney NSW 2000  
(02) 9248 5555

**Cost Planner**  
Level 10, 141 Walker Street, North Sydney NSW 2060  
(02) 9502 2277

**Planner**  
80 William Street, Woolloomooloo NSW 2011  
(+61) 408 428 465

**Structural & Civil Engineer**  
Level 6, 73 Miller Street, North Sydney NSW 2060  
(02) 9439 7288

**Ernst & Young**

**Rider Levett Bucknall**

**Planning&Co**

**Taylor Thomson Whitting**

**BCA**  
222-26 Mountain Street, Ultimo NSW 2007  
(02) 9211 7777

**Accessibility**  
20 Regentia Street, Pagewood NSW 2035  
(02) 9695 1940

**Landscaping**  
Suite 3.1, 79 Myrtle Street, Chippendale NSW 2008  
(02) 8244 8900

**Security**  
(02) 9804 8771

**Blackett Maguire + Goldsmith**

**Accessibility Solutions**

**Context**

**Harris Crime Prevention Services**

© COPYRIGHT COX ARCHITECTURE PTY LTD ACN 002 535 891  
ANY FORM OF REPRODUCTION OF THIS DRAWING IN FULL OR IN PART WITHOUT THE WRITTEN PERMISSION OF COX ARCHITECTURE PTY LTD CONSTITUTES AN INFRINGEMENT OF COPYRIGHT

Rev	Description	By	Date
AS1	Schematic Design	COX	04/09/2025
AS2	Schematic Design	COX	03/10/2025
AS3	Schematic Design	COX	16/10/2025
AS4	Schematic Design	COX	24/10/2025
A	State Significant Design Application	COX	10/04/2026

**Client**  
INNER WEST COUNCIL

**Project No.**  
225069.00

**Document Control Status:**  
FOR APPROVAL

**Project**  
LEICHHARDT OVAL  
REFURBISHMENT  
68 MARY ST, LILYFIELD NSW 2040

**Co-ordinated:**  
COX

**Project Architect:**  
AC

**Project Director:**  
RL

**Drawing Title:**  
WESTERN GRANDSTAND  
PLAN LEVEL 1

**Drawing Number:**  
AS-B-2140

**Acknowledgement**  
In the language of the Gadigal & Wangal people, this site is known as Baludarrri.


**Scale:**  
As indicated @ A1

**Date:**  
10/04/2026

**Revision:**  
A

DRAWING IS REQUIRED TO BE PRINTED IN COLOUR

PLOT STAMP DATE: 20/04/2026 15:54:49

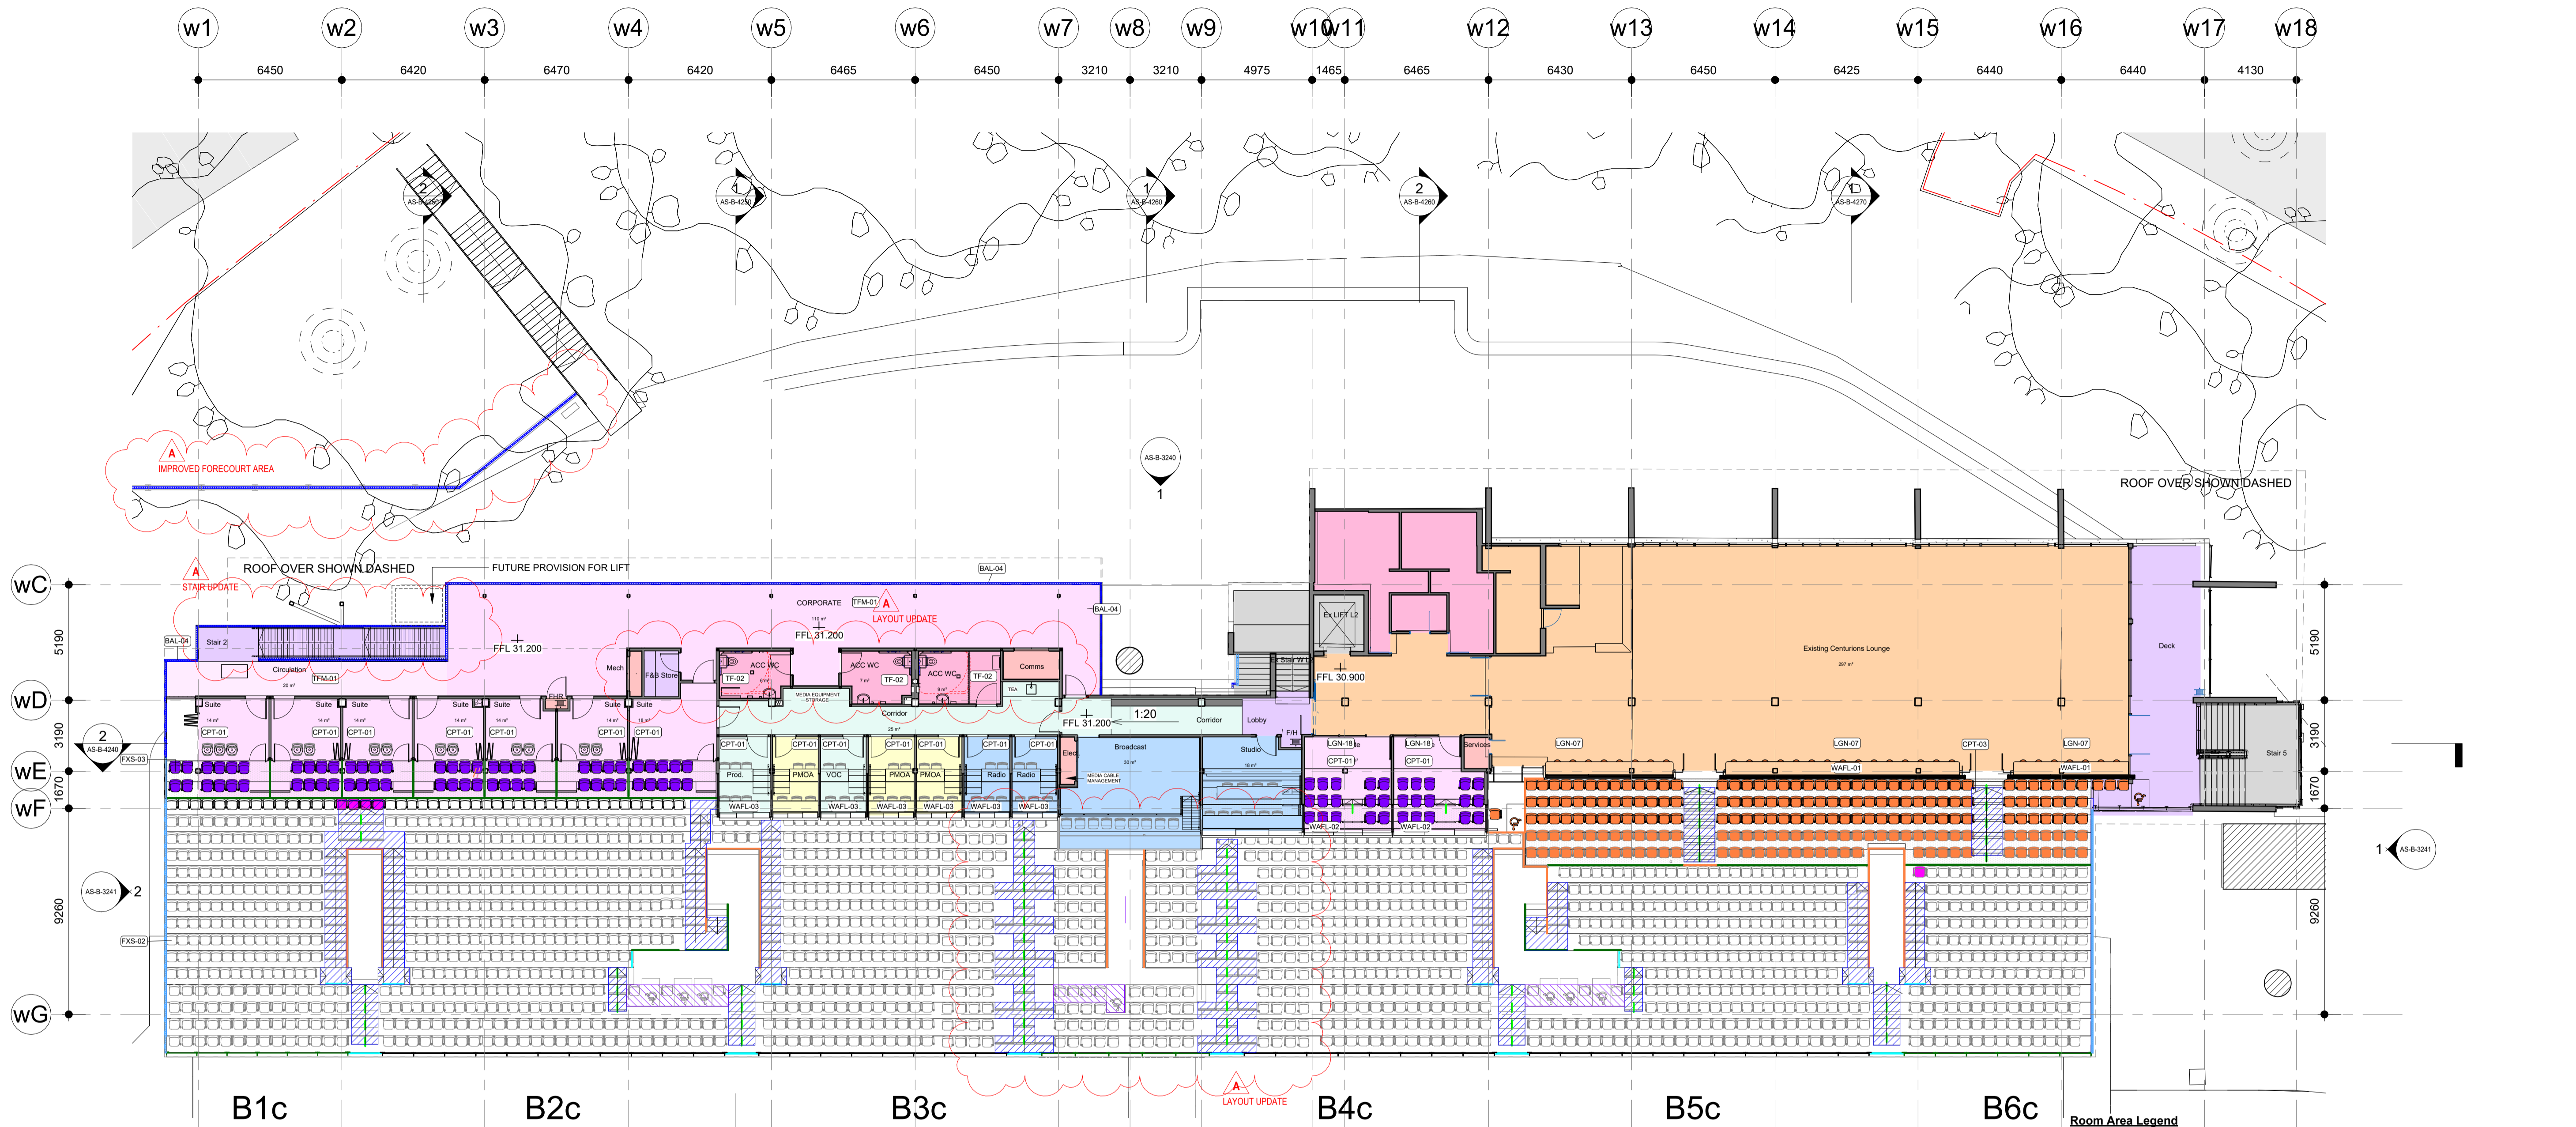

**SEATING BOWL LEGEND:**

KEY	KEYNOTE	GREEN GUIDE	HEIGHT	LOAD
[Green]	BAL-01	GG TYPE 1	Varies	
[Blue]	BAL-02	GG TYPE 2	Varies	
[Red]	BAL-03	GG TYPE 3	1100H	3kN
[Orange]	BAL-04	GG TYPE 4	1100H	2kN
[Yellow]	BAL-05	GG TYPE 5	1100H	1kN
[Light Blue]	BAL-06	GG TYPE 6	1100H	1kN
[Light Green]	BAL-07	GG TYPE 7	800H	1.5kN
[Light Orange]	BAL-08	GG TYPE 8	1100H	3kN
[Light Red]	BAL-09	GG TYPE 9	1100H	2kN
[Light Yellow]	BAL-10	GG TYPE 10	1100H	5kN
[Yellow]	TUNNEL CANOPY			

- PROPOSED**
- [Blue Hatched] AISLES LIGHTWEIGHT
  - [Red Hatched] AISLES HARDSCAPE
  - [Green Hatched] SUPER RISER LIGHTWEIGHT
  - [Orange Hatched] SUPER RISER HARDSCAPE
  - [Yellow Hatched] SEATING BOWL PLATS

- LIGHTING**
- [Orange Hatched] PERMISSIBLE LOCATIONS FOR LIGHTING BY FIFA STADIUM GUIDELINES SHOWN HATCHED

WEST GRANDSTAND SEATS	
SEAT	PAX
Centurions Lounge	201
Centurions Lounge Bar	30
Centurions Lounge EA	4
Centurions Lounge Wheelchair	2
CORPORATE SUITE	105
MEDIA	29
OPERATOR	11
PMOA	15
BAY 1 CLUB	210
BAY 1 CLUB POTENTIAL	4
BAY 2 CLUB	376
BAY 2 CLUB Wheelchair	4
BAY 3 CLUB	390
BAY 3 CLUB OCR	108
BAY 4 CLUB OCR	104
BAY 5 CLUB	272
BAY 5 CLUB Wheelchair	3
BAY 6 CLUB	154
BAY 6 CLUB POTENTIAL	1
<b>TOTAL: 2023</b>	

**WG PAX Calculation**

Mode	PAX	L0 Press	L1 Bar	L1 MP	L2 Corp	Centurions
25m <sup>2</sup>						
Desk/Class	0.9m <sup>2</sup> /pp	27		47	100m <sup>2</sup>	x
Banquet	1.3m <sup>2</sup> /pp		100	33		x
Cocktail	0.7m <sup>2</sup> /pp		185	61	90	x

Note: All numbers are approximate.  
Consult Functional Brief for allowed capacities & inclusive of staff.  
Numbers exceeding these quoted need to be verified by Fire Engineer.  
Furniture for all modes not included in costing.

- Room Area Legend**
- [Pink] AMENITIES
  - [Orange] CENTURIONS
  - [Light Blue] CORPORATE CIRC
  - [Light Purple] CORPORATE SUITE
  - [Light Green] EXISTING CIRCULATION
  - [Light Yellow] F&B
  - [Light Blue] MEDIA
  - [Light Green] OPERATOR
  - [Light Orange] PMOA
  - [Light Red] UTILITIES

Scale 1:150  
0 1500mm 3000mm 7500mm 15000mm



**Cox Architecture**  
70 George Street  
The Rocks NSW 2000  
Australia  
T + 61 2 9267 9599  
coxarchitecture.com.au

Nominated Architects:  
Joe Agius no. 6491  
Russell Lee no. 6367

**SCHEMATIC DESIGN NOTES:**

- SCHEMATIC DESIGN SUBJECT TO CHANGE WITH REMOVAL OF LIGHT TOWERS, SERVERS, COMPONENTS.
- EGRESS & MODAL DIAGRAM DEVELOPED TO INFORM IMPACTS OF PROPOSED DEVELOPMENT.
- DRAWINGS TO BE VERIFIED BY FIRE ENGINEER.

**Project Manager**  
200 George St, Sydney NSW 2000  
(02) 9248 5555

**Cost Planner**  
Level 10, 141 Walker Street, North Sydney NSW 2060  
(02) 9502 2277

**Planner**  
80 William Street, Woolloomooloo NSW 2011  
(+61) 406 428 465

**Structural & Civil Engineer**  
Level 6, 73 Miller Street, North Sydney NSW 2060  
(02) 9439 7288

**Ernst & Young**

**Rider Levett Bucknall**

**Planning&Co**

**Taylor Thomson Whitting**

**BCA**  
2/23-26 Mountain Street, Ultimo NSW 2007  
(02) 9211 7777

**Accessibility**  
20 Regentia Street, Pagewood NSW 2035  
(02) 9695 1940

**Landscape**  
Suite 3, 1, 79 Myrtle Street, Chippendale NSW 2008  
(02) 8244 8900

**Security**  
(02) 9804 8771

**Blackett Maguire + Goldsmith**

**Accessibility Solutions**

**Context**

**Harris Crime Prevention Services**

© COPYRIGHT COX ARCHITECTURE PTY LTD ACN 002 535 891  
ANY FORM OF REPRODUCTION OF THIS DRAWING IN FULL OR IN PART WITHOUT THE WRITTEN PERMISSION OF COX ARCHITECTURE PTY LTD CONSTITUTES AN INFRINGEMENT OF COPYRIGHT

Rev	Description	By	Date
AS1	Schematic Design	COX	04/09/2025
AS2	Schematic Design	COX	03/10/2025
AS3	Schematic Design	COX	16/10/2025
AS4	Schematic Design	COX	24/10/2025
A	State Significant Design Application	COX	10/04/2026

**Client** INNER WEST COUNCIL

**Project No.** 225069.00

**Document Control Status:**

FOR APPROVAL

**Project**  
LEICHHARDT OVAL  
REFURBISHMENT  
68 MARY ST, LILYFIELD NSW 2040

**Acknowledgement**  
In the language of the Gadigal & Wangal people,  
this site is known as Baludarrri.

**Drawing Title:** WESTERN GRANDSTAND  
PLAN LEVEL 2

**Drawing Number:** AS-B-2150

DRAWING IS REQUIRED TO BE PRINTED IN COLOUR

**Co-ordinated:** COX

**Project Architect:** AC

**Project Director:** RL

**Drawing Number:** AS-B-2150


**Drawn:** COX

**Scale:** As indicated @ A1

**Date:** 10/04/2026

**Revision:** A

PLOT STAMP DATE: 20/04/2026 15:34:07

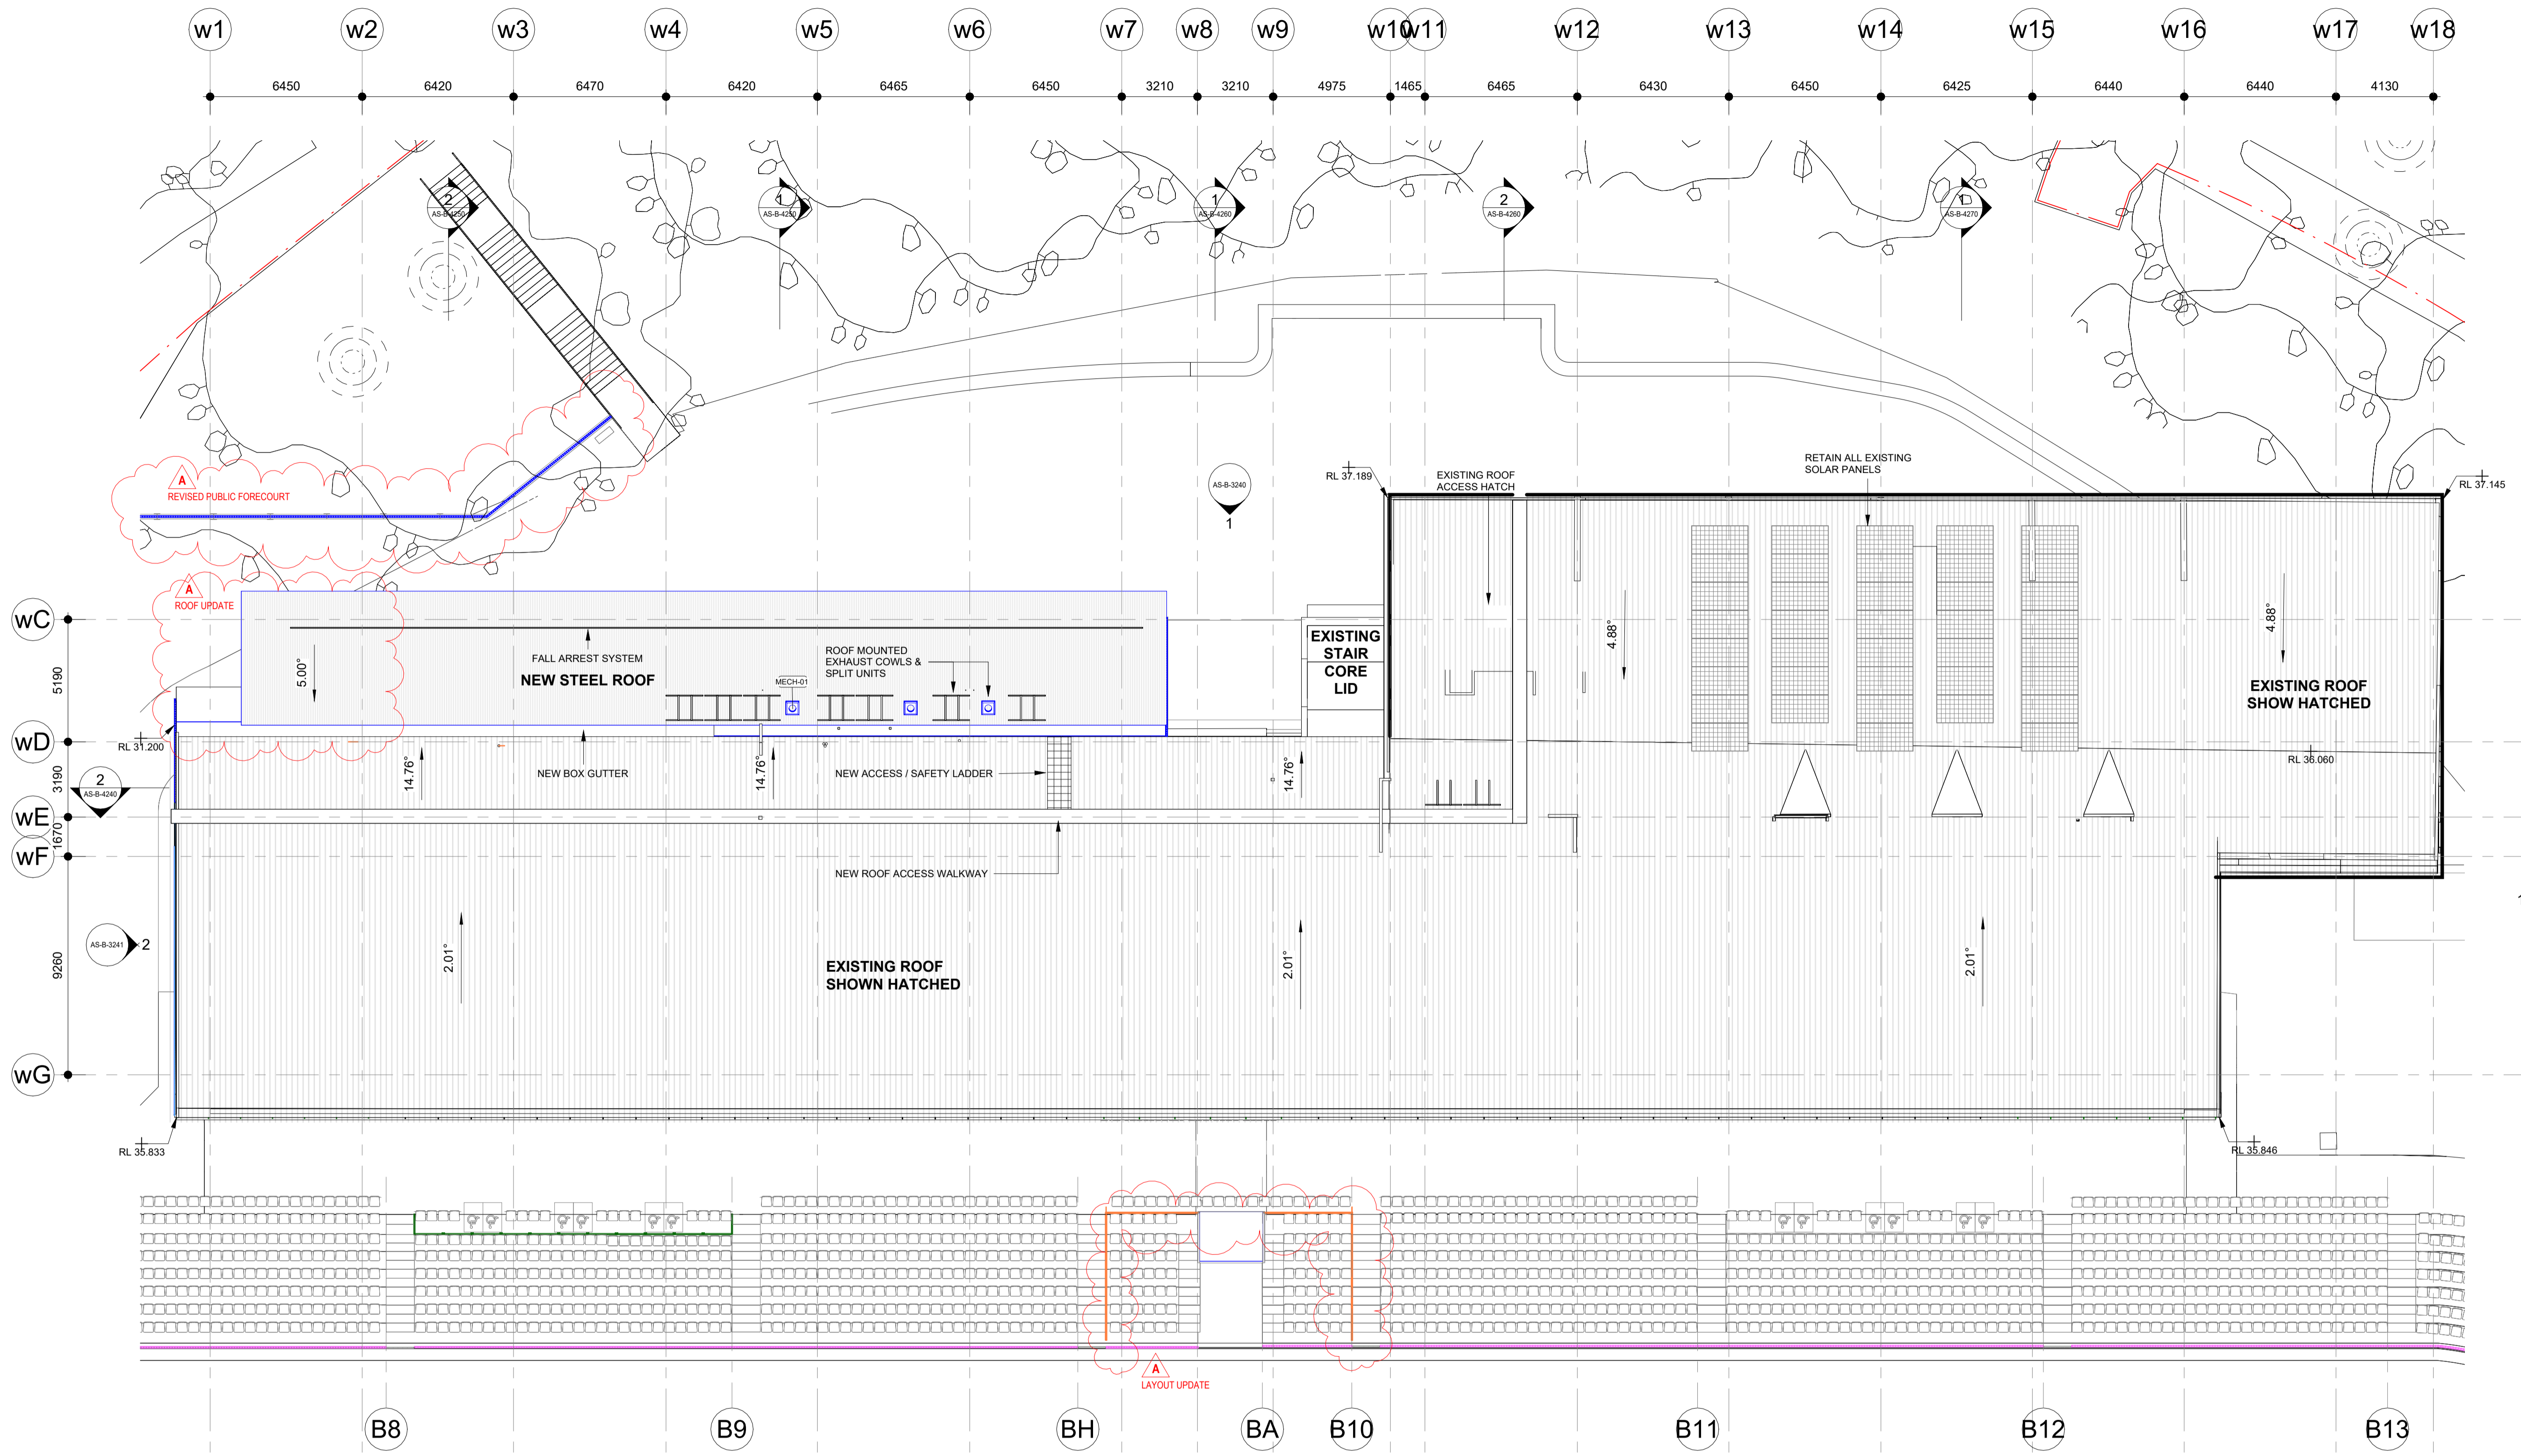

**KEYNOTE LEGEND**

MECH-01	ROOF VENTILATION COWL
---------	-----------------------

**Legend**

- ▨ Proposed Item
- ▨ Demolish Item
- ▨ Retain Item

Scale 1:150

0 1500mm 3000mm 7500mm 15000mm

**COX**  
 Cox Architecture  
 70 George Street  
 The Rocks NSW 2000  
 Australia  
 T + 61 2 9267 9599  
 coxarchitecture.com.au

**Nominated Architects:**  
 Joe Agius no. 6491  
 Russell Lee no. 6367

**SCHEMATIC DESIGN NOTES:**

- SCHEMATIC DESIGN SUBJECT TO CHANGE WITH REMOVAL OF LIGHT TOWERS, SERVERS, COMPONENTS.
- EGRESS & MODAL DIAGRAM DEVELOPED TO INFORM IMPACTS OF PROPOSED DEVELOPMENT.
- DRAWINGS TO BE VERIFIED BY FIRE ENGINEER.

**Project Manager**  
 200 George St, Sydney NSW 2000  
 (02) 9248 5555

**Cost Planner**  
 Level 10, 141 Walker Street, North Sydney NSW 2060  
 (02) 9502 2277

**Planner**  
 80 William Street, Woolloomooloo NSW 2011  
 (+61) 406 428 465

**Structural & Civil Engineer**  
 Level 6, 73 Miller Street, North Sydney NSW 2060  
 (02) 9439 7288

**Ernst & Young**

**Rider Levett Bucknall**

**Planning&Co**

**Taylor Thomson Whitting**

**BCA**  
 2/23-38 Mountain Street, Ultimo NSW 2007  
 (02) 9211 7777

**Accessibility**  
 20 Begonia Street, Pagewood NSW 2035  
 (02) 9695 1949

**Landscape**  
 Suite 3, 1, 79 Myrtle Street, Chippendale NSW 2008  
 (02) 8244 8900

**Security**  
 (02) 9804 8771

**Blackett Maguire + Goldsmith**

**Accessibility Solutions**

**Context**

**Harris Crime Prevention Services**

© COPYRIGHT COX ARCHITECTURE PTY LTD ACN 002 535 891  
 ANY FORM OF REPRODUCTION OF THIS DRAWING IN FULL OR IN PART WITHOUT THE WRITTEN PERMISSION OF COX ARCHITECTURE PTY LTD CONSTITUTES AN INFRINGEMENT OF COPYRIGHT

Rev	Description	By	Date
AS1	Schematic Design	COX	04/09/2025
AS2	Schematic Design	COX	03/10/2025
AS3	Schematic Design	COX	16/10/2025
AS4	Schematic Design	COX	24/10/2025
A	State Significant Design Application	COX	10/04/2026

**Client**  
 INNER WEST COUNCIL

**Project No.**  
 225069.00

**Document Control Status:**  
 FOR APPROVAL

**Project**  
 LEICHHARDT OVAL  
 REFURBISHMENT  
 68 MARY ST, LILYFIELD NSW 2040

**Acknowledgement**  
 In the language of the Gadigal & Wangal people, this site is known as Baludarrri.

**Drawing Title:**  
 WESTERN GRANDSTAND  
 PLAN ROOF

**Co-ordinated:** COX

**Project Architect:** AC

**Project Director:** RL


**Drawing Number:** AS-B-2160

**Drawn:** COX


**Scale:** As indicated @ A1

**Date:** 10/04/2026


**Revision:** A

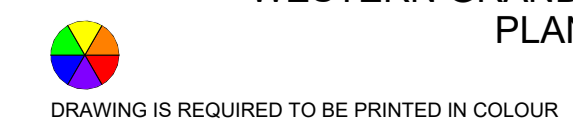

PLOT STAMP DATE: 13/04/26 12:51:57

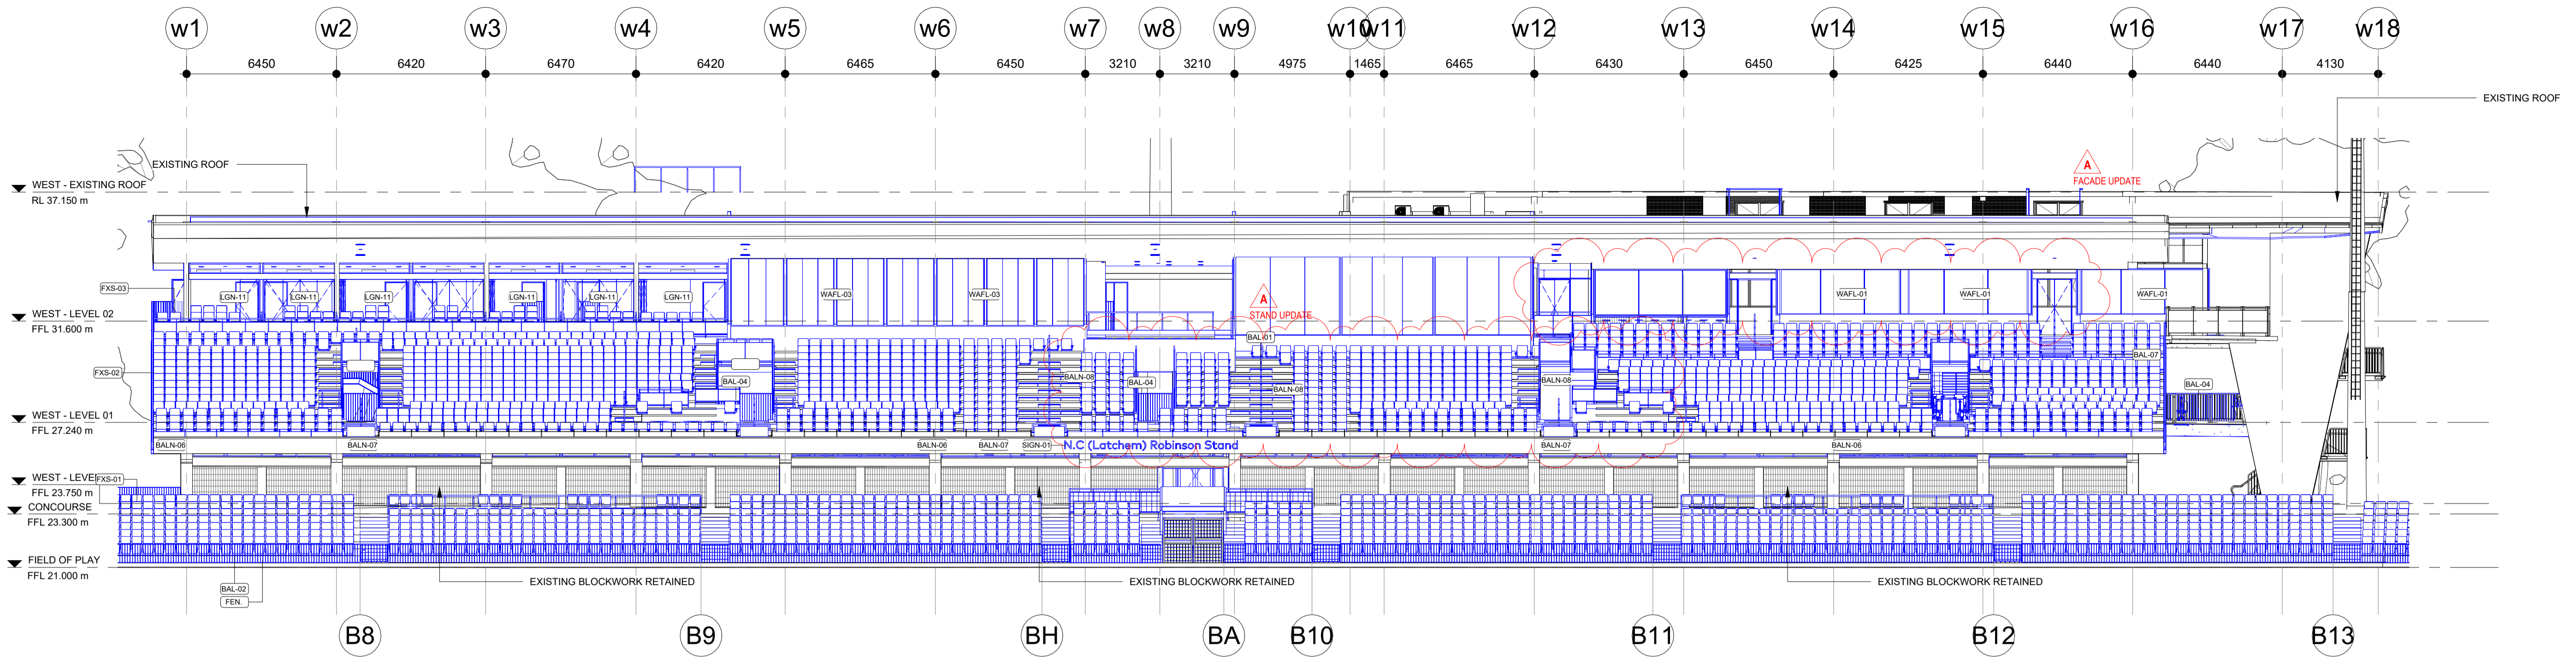

**3 WESTERN GRANDSTAND ELEVATION EAST**  
SCALE 1 : 150

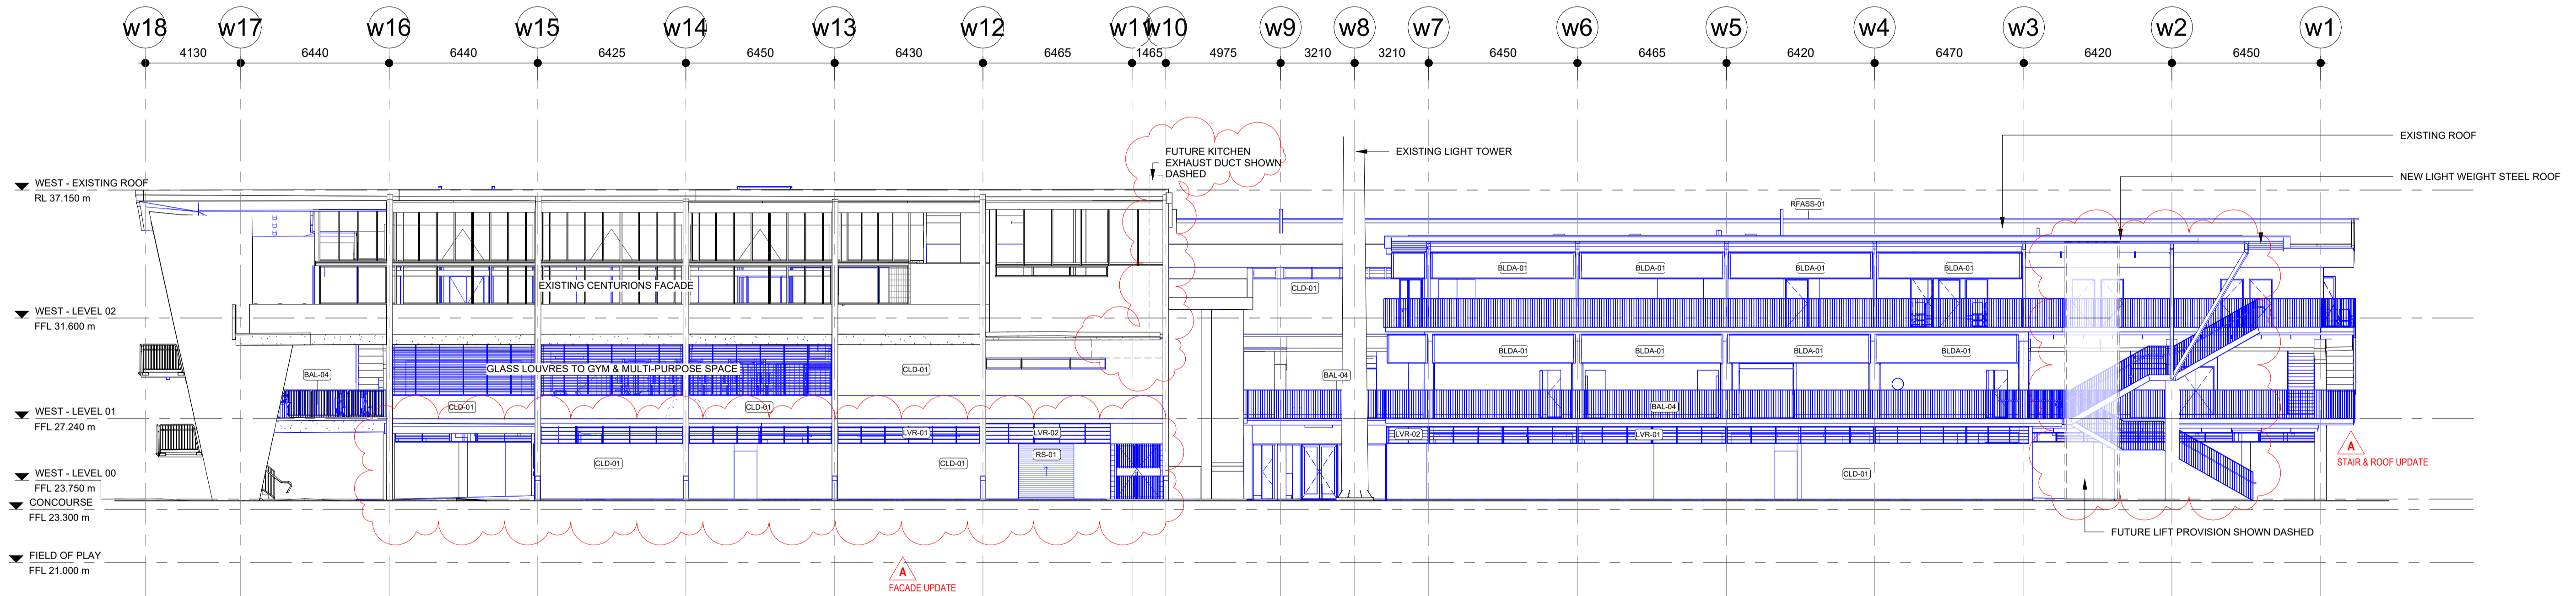

**1 WESTERN GRANDSTAND ELEVATION WEST**  
SCALE 1 : 150

KEYNOTE LEGEND	
BAL-01	BALUSTRADE TYPE 1.
BAL-02	BALUSTRADE TYPE 2.
BAL-04	BALUSTRADE TYPE 4.
BAL-07	BALUSTRADE TYPE 7.
BALN-06	SEATING BOWL PLATS


KEYNOTE LEGEND	
BALN-07	BALUSTRADE & CONCRETE PANEL TO FILL VOID WHERE STAIR HAS BEEN REMOVED
BALN-08	BALUSTRADE & GLASS INSERT TO BOTTOM OF STAIR AISLE
BLDA-01	AWNING SCREEN
CLD-01	FIBRE CEMENT CLADDING.
FEN.	FENCE NOTES

KEYNOTE LEGEND	
FXS-01	FIXED SEATING TYPE 1 - LOWER SEATING BOWL
FXS-02	FIXED SEATING TYPE 2 - WESTERN GRANDSTAND
FXS-03	FIXED SEATING TYPE 3 - CORPORATE
LGN-11	CAFE STYLE GLASS DOORS WITH HIGH LEVEL WINDOW
LVR-01	GLASS LOUVRES

KEYNOTE LEGEND	
LVR-02	FIXED ALUMINIUM LOUVRES
RFASS-01	ROOF ACCESS SAFETY SYSTEM TYPE 1.
RS-01	ROLLER SHUTTER DOOR
SIGN-01	EXISTING SIGNAGE PANEL TO BE REPLACED
WAF-01	FRAMELESS GLASS WINDOW ASSEMBLY TYPE 1 CENTURIONS
WAF-03	FRAMELESS GLASS WINDOW ASSEMBLY TYPE 3 PMOA MEDIA VOC OPERATOR

**Legend**

- Proposed Item
- Demolish Item
- Retain Item

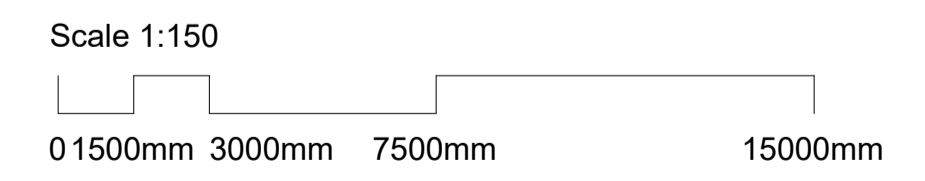

**COX**  
Cox Architecture  
70 George Street  
The Rocks NSW 2000  
Australia  
T + 61 2 9267 9599  
coxarchitecture.com.au

Nominated Architects:  
Joe Agius no. 6491  
Russell Lee no. 6367

- SCHEMATIC DESIGN NOTES:**
- SCHEMATIC DESIGN SUBJECT TO CHANGE WITH REMOVAL OF LIGHT TOWERS, SERVERS, COMPONENTS.
  - EGRESS & MODAL DIAGRAM DEVELOPED TO INFORM IMPACTS OF PROPOSED DEVELOPMENT.
  - DRAWINGS TO BE VERIFIED BY FIRE ENGINEER.

**Project Manager**  
200 George St, Sydney NSW 2000  
(02) 9248 5555

**Cost Planner**  
Level 19, 141 Walker Street, North Sydney NSW 2060  
(02) 9592 2277

**Planner**  
80 William Street, Woolloomooloo NSW 2011  
(+61) 406 428 465

**Structural & Civil Engineer**  
Level 6, 73 Miller Street, North Sydney NSW 2060  
(02) 9439 7288

**Ernst & Young**

**Rider Levett Bucknall**

**Planning&Co**

**Taylor Thomson Whitting**

**BCA**  
2/23-38 Mountain Street, Ultimo NSW 2007  
(02) 9211 7777

**Accessibility**  
20 Begonia Street, Pagewood NSW 2035  
(02) 9695 1949

**Landscape**  
Suite 3, 79 Myrtle Street, Chippendale NSW 2008  
(02) 8244 8900

**Security**  
Level 6, 73 Miller Street, North Sydney NSW 2060  
(02) 9804 8771

**Blackett Maguire + Goldsmith**

**Accessibility Solutions**

**Context**

**Harris Crime Prevention Services**

© COPYRIGHT COX ARCHITECTURE PTY LTD ACN 002 535 891  
ANY FORM OF REPRODUCTION OF THIS DRAWING IN FULL OR IN PART WITHOUT THE WRITTEN PERMISSION OF COX ARCHITECTURE PTY LTD CONSTITUTES AN INFRINGEMENT OF COPYRIGHT

Rev	Description	By	Date
AS1	Schematic Design	COX	04/09/2025
AS2	Schematic Design	COX	03/10/2025
AS3	Schematic Design	COX	16/10/2025
AS4	Schematic Design	COX	24/10/2025
A	State Significant Design Application	COX	10/04/2026

**Client**  
INNER WEST COUNCIL

**Project No.**  
225069.00

**Document Control Status:**  
FOR APPROVAL

**Project**  
LEICHHARDT OVAL  
REFURBISHMENT  
68 MARY ST, LILYFIELD NSW 2040

**Acknowledgement**  
In the language of the Gadigal & Wangal people, this site is known as Baludarrri.

**Drawing Title:**  
WESTERN GRANDSTAND  
ELEVATIONS PROPOSED

**Co-ordinated:** COX

**Project Architect:** AC

**Project Director:** RL


**Drawing Number:** AS-B-3240

**Drawn:** COX


**Scale:** As indicated @ A1

**Date:** 10/04/2026

**Revision:** A

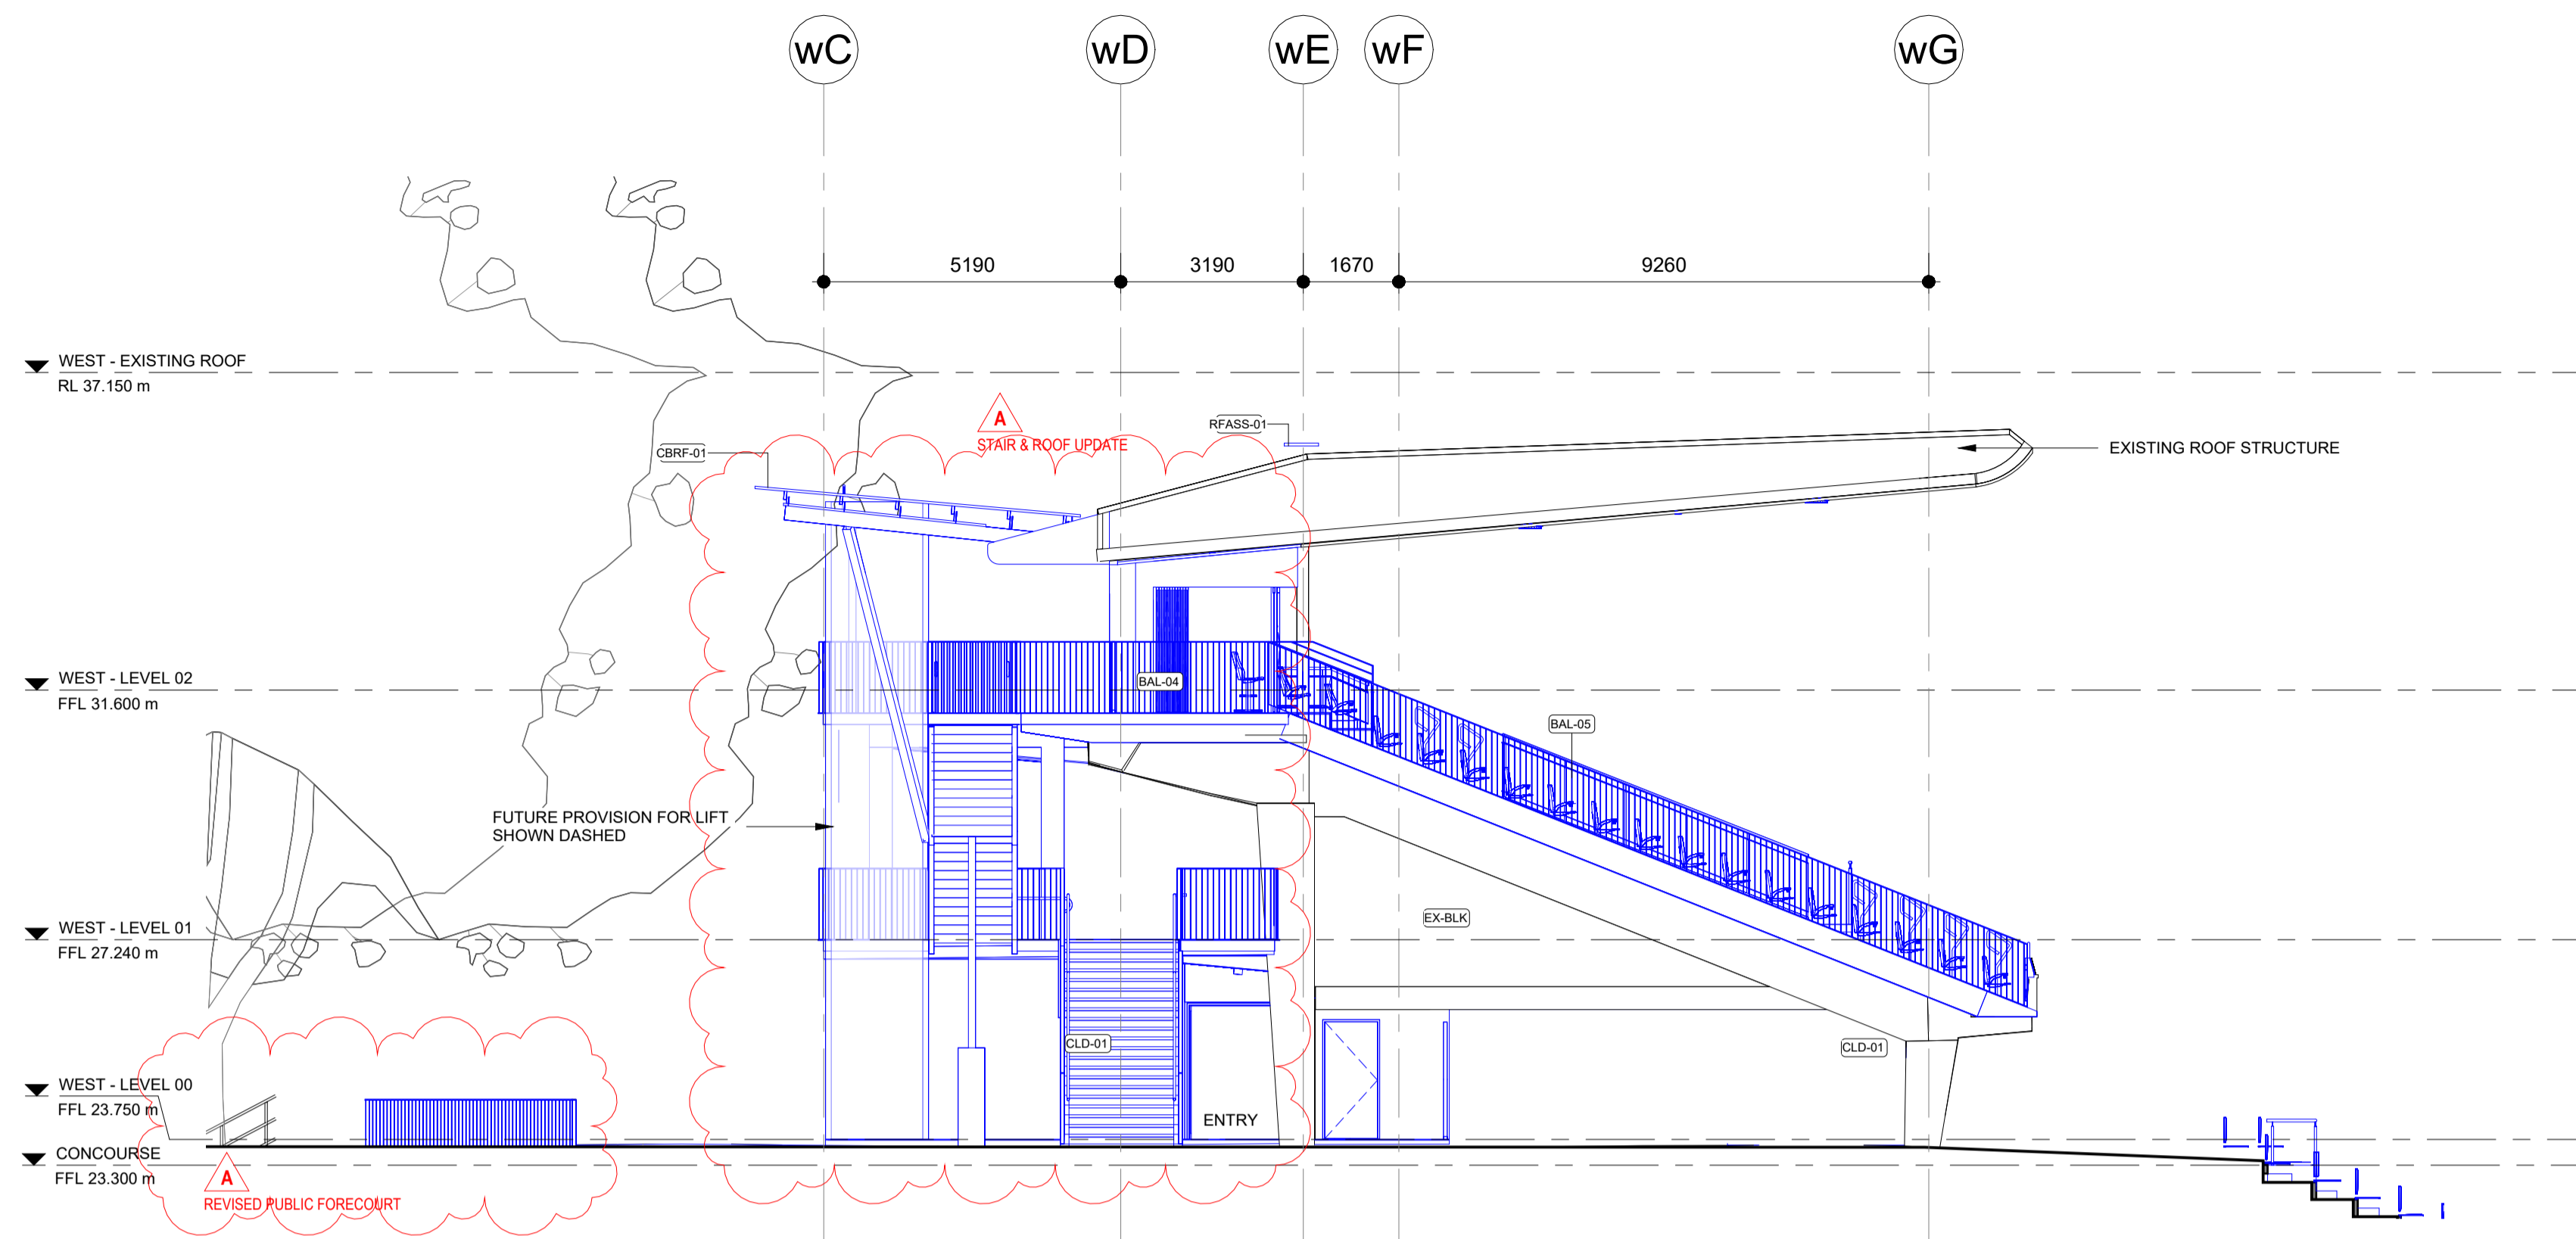

**2 WESTERN GRANDSTAND ELEVATION SOUTH**  
SCALE 1 : 100

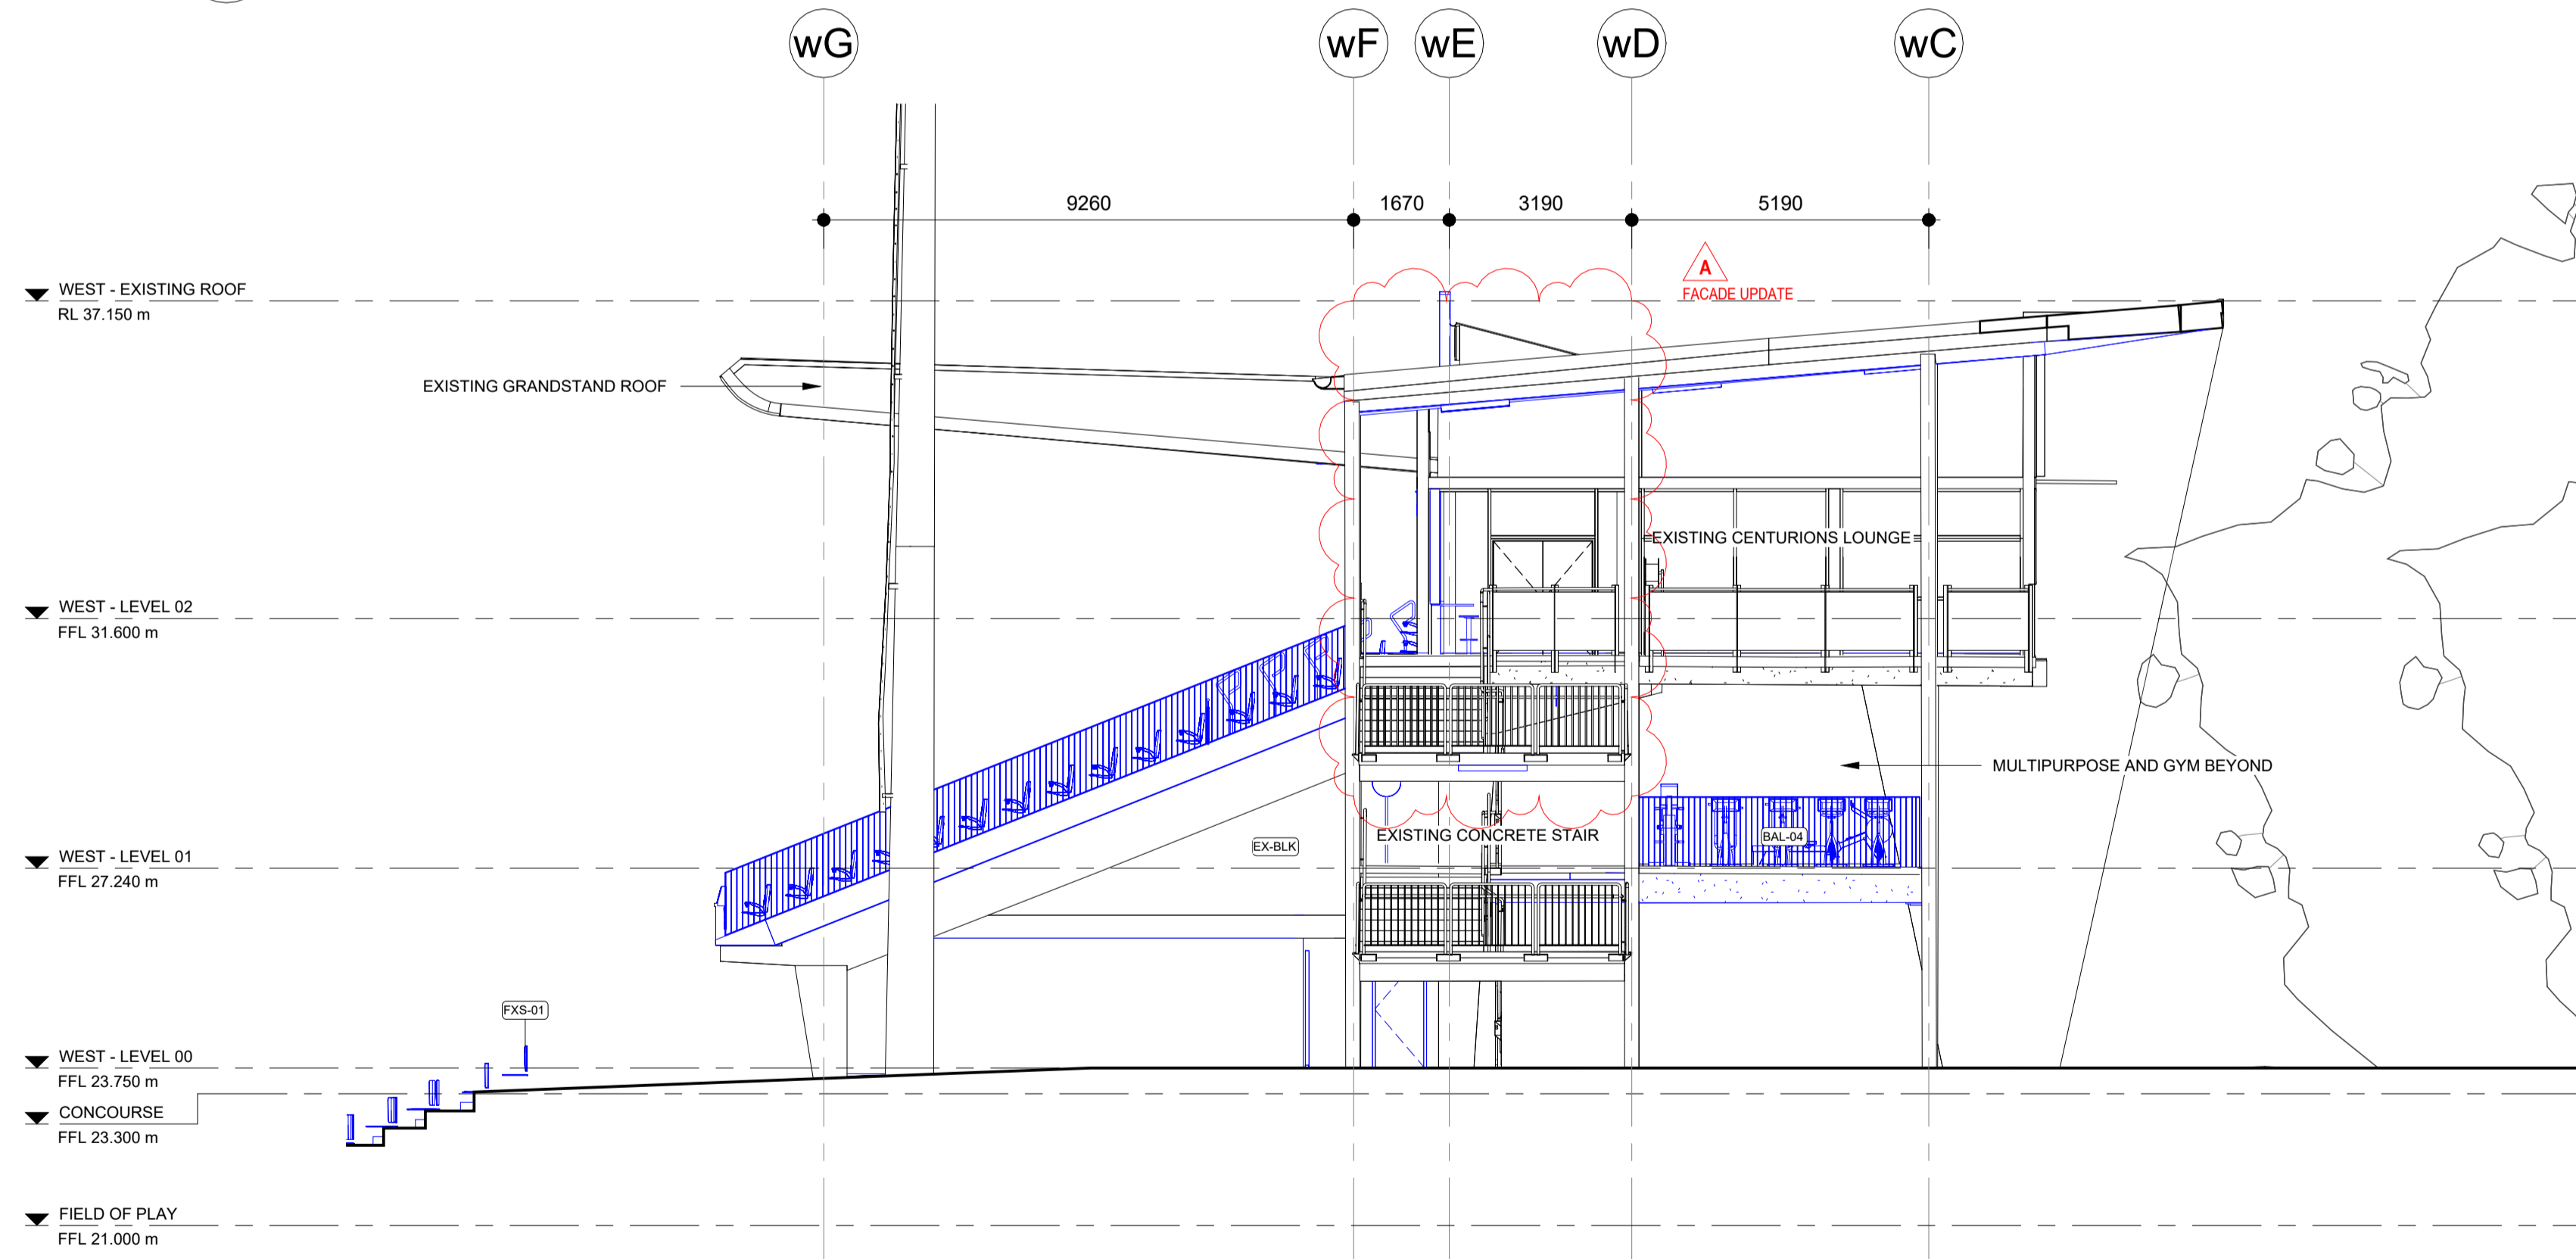


**1 WESTERN GRANDSTAND ELEVATION NORTH**  
SCALE 1 : 100

KEYNOTE LEGEND	
BAL-04	BALUSTRADE TYPE 4.
BAL-05	BALUSTRADE TYPE 5.
CBRF-01	COLORBOND METAL ROOF SHEETING TYPE 1.
CLD-01	FIBRE CEMENT CLADDING.
EX-BLK	EXISTING BLOCK WALL
FXS-01	FIXED SEATING TYPE 1 - LOWER SEATING BOWL
RFASS-01	ROOF ACCESS SAFETY SYSTEM TYPE 1.

**Legend**

- ▬ Proposed Item
- ▬ Demolish Item
- ▬ Retain Item

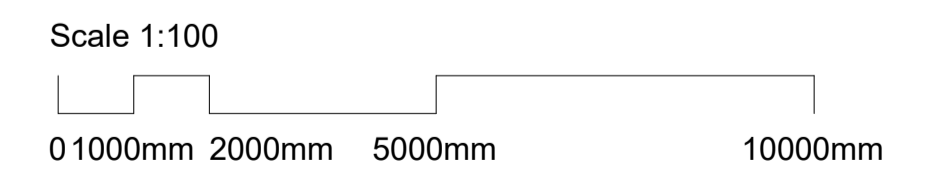

**COX**  
Cox Architecture  
70 George Street  
The Rocks NSW 2000  
Australia  
T + 61 2 9267 9599  
coxarchitecture.com.au

Nominated Architects:  
Joe Agius no. 6491  
Russell Lee no. 6367

<b>Project Manager</b> 200 George St, Sydney NSW 2000 (02) 9248 5555	<b>Ernst &amp; Young</b>	<b>BCA</b> 2/23-38 Mountain Street, Ultimo NSW 2007 (02) 9211 7777	<b>Blackett Maguire + Goldsmith</b>
<b>Cost Planner</b> Level 19, 141 Walker Street, North Sydney NSW 2060 (02) 9592 2277	<b>Rider Levett Bucknall</b>	<b>Accessibility</b> 20 Begonia Street, Pagewood NSW 2035 (02) 9656 1940	<b>Accessibility Solutions</b>
<b>Planner</b> 80 William Street, Woolloomooloo NSW 2011 (+61) 406 428 465	<b>Planning&amp;Co</b>	<b>Landscape</b> Suite 3, 1, 79 Myrtle Street, Chippendale NSW 2008 (02) 8244 8900	<b>Context</b>
<b>Structural &amp; Civil Engineer</b> Level 6, 73 Miller Street, North Sydney NSW 2060 (02) 9439 7288	<b>Taylor Thomson Whitting</b>	<b>Security</b> (02) 9804 8771	<b>Harris Crime Prevention Services</b>

© COPYRIGHT COX ARCHITECTURE PTY LTD ACN 002 535 891  
ANY FORM OF REPRODUCTION OF THIS DRAWING IN FULL OR IN PART WITHOUT THE WRITTEN PERMISSION OF COX ARCHITECTURE PTY LTD CONSTITUTES AN INFRINGEMENT OF COPYRIGHT


Rev	Description	By	Date
AS1	Schematic Design	COX	04/09/2025
AS2	Schematic Design	COX	03/10/2025
AS3	Schematic Design	COX	16/10/2025
AS4	Schematic Design	COX	24/10/2025
DA1	State Significant Design Application	COX	21/11/2025
A	State Significant Design Application	COX	10/04/2026

**Client** INNER WEST COUNCIL  
**Project No.** 225069.00  
**Document Control Status:** FOR APPROVAL


**Project** LEICHHARDT OVAL REFURBISHMENT  
68 MARY ST, LILYFIELD NSW 2040  
**Acknowledgement** In the language of the Gadigal & Wangal people, this site is known as Baludarrri.  
**Drawing Title:** WESTERN GRANDSTAND ELEVATION

**Co-ordinated:** COX  
**Project Architect:** AC  
**Project Director:** RL  
**Drawing Number:** AS-B-3241  
**Drawn:** COX  
**Scale:** 1 : 100 @ A1  
**Date:** 10/04/2026  
**Revision:** A

PLOT STAMP DATE: 20/06/25 14:45

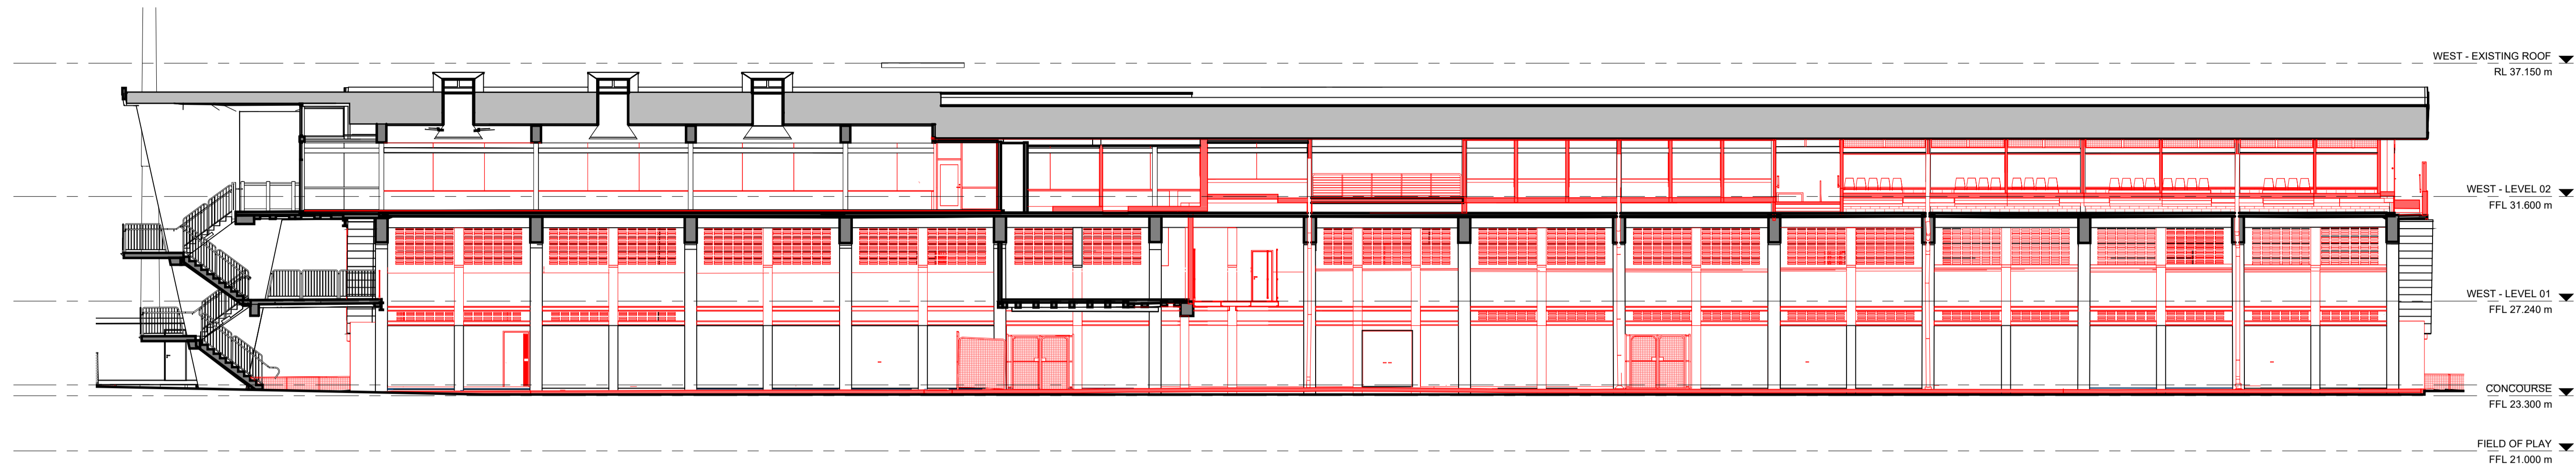

1 WESTERN GRANDSTAND LONG SECTION DEMO - SSDA  
SCALE 1 : 150

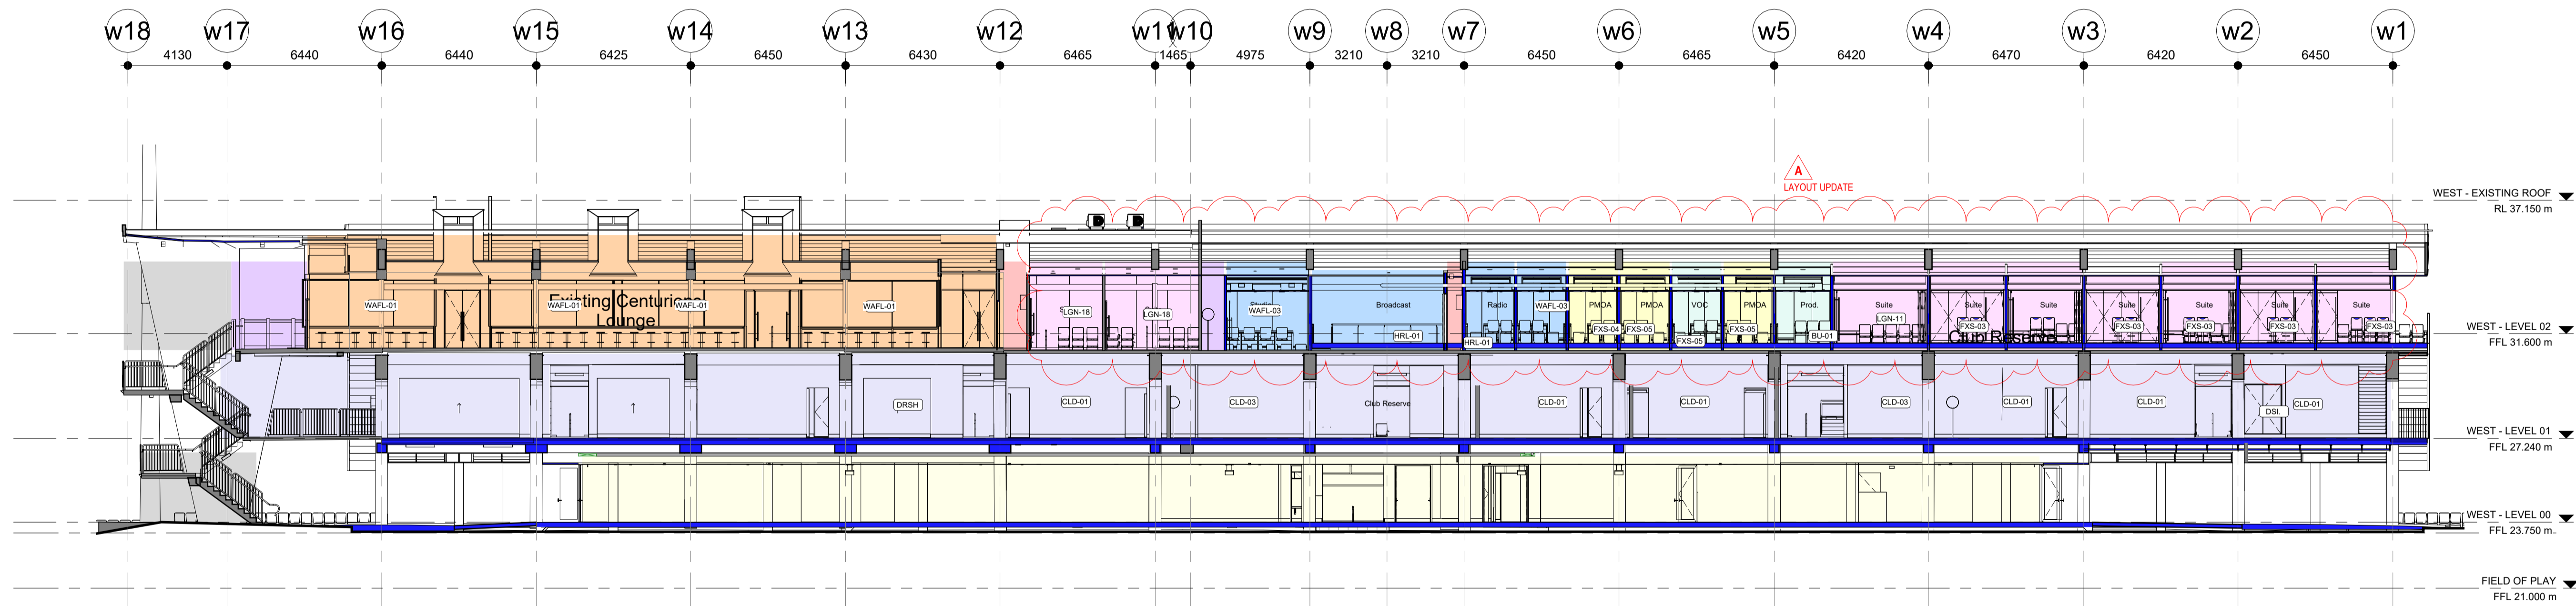


2 WESTERN GRANDSTAND LONG SECTION PROPOSED - SSDA  
SCALE 1 : 150

KEYNOTE LEGEND	
BU-01	BENCH UNIT TYPE 1
CLD-01	FIBRE CEMENT CLADDING.
CLD-03	FIBRE CEMENT CLADDING - INTERNAL
DRSH	
DSI	
FXS-03	FIXED SEATING TYPE 3 - CORPORATE
FXS-04	FIXED SEATING TYPE 4 - PMOA
FXS-05	FIXED SEATING TYPE 5 - MEDIA
HRL-01	HAND RAIL TYPE 1
LGN-11	CAFE STYLE GLASS DOORS WITH HIGH LEVEL WINDOW
LGN-18	FROSTED GLASS FACADE TO CENTURIONS SUITES
WAFI-01	FRAMELESS GLASS WINDOW ASSEMBLY TYPE 1 CENTURIONS
WAFI-03	FRAMELESS GLASS WINDOW ASSEMBLY TYPE 3 PMOA MEDIA VOC OPERATOR

Room Area Legend	
[Orange Box]	CENTURIONS
[Light Blue Box]	CLUB RESERVE
[Purple Box]	CORPORATE SUITE
[Grey Box]	EXISTING CIRCULATION
[Light Purple Box]	F&B
[Blue Box]	MEDIA
[Light Green Box]	OPERATOR
[Yellow Box]	PMOA
[Light Green Box]	PMOA CIRC
[Pink Box]	UTILITIES

Legend	
[Blue Box]	Proposed Item
[Red Box]	Demolish Item
[Grey Box]	Retain Item

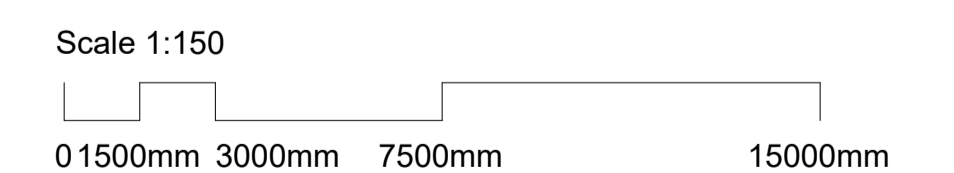

Cox Architecture  
70 George Street  
The Rocks NSW 2000  
Australia  
T + 61 2 9267 9599  
coxarchitecture.com.au

Nominated Architects:  
Joe Agius no. 6491  
Russell Lee no. 6367

- SCHEMATIC DESIGN NOTES:**
- SCHEMATIC DESIGN SUBJECT TO CHANGE WITH REMOVAL OF LIGHT TOWERS, SERVERS, COMPONENTS.
  - EGRESS & MODAL DIAGRAM DEVELOPED TO INFORM IMPACTS OF PROPOSED DEVELOPMENT.
  - DRAWINGS TO BE VERIFIED BY FIRE ENGINEER.

**Project Manager**  
200 George St, Sydney NSW 2000  
(02) 9248 5555

**Cost Planner**  
Level 19, 141 Walker Street, North Sydney NSW 2060  
(02) 9502 2277

**Planner**  
80 William Street, Woolloomooloo NSW 2011  
(+61) 406 428 465

**Structural & Civil Engineer**  
Level 6, 73 Miller Street, North Sydney NSW 2060  
(02) 9439 7288

**Ernst & Young**

**Rider Levett Bucknall**

**Planning&Co**

**Taylor Thomson Whitting**

**BCA**  
2/2-38 Mountain Street, Ultimo NSW 2007  
(02) 9211 7777

**Accessibility**  
20 Begonia Street, Pagewood NSW 2035  
(02) 9695 1949

**Landscape**  
Suite 3, 1, 79 Myrtle Street, Chippendale NSW 2008  
(02) 8244 8900

**Security**  
(02) 9804 8771

**Blackett Maguire + Goldsmith**

**Accessibility Solutions**

**Context**  
**Harris Crime Prevention Services**

© COPYRIGHT COX ARCHITECTURE PTY LTD ACN 002 535 891  
ANY FORM OF REPRODUCTION OF THIS DRAWING IN FULL OR IN PART WITHOUT THE WRITTEN PERMISSION OF COX ARCHITECTURE PTY LTD CONSTITUTES AN INFRINGEMENT OF COPYRIGHT

Rev	Description	By	Date
AS1	Schematic Design	COX	04/09/2025
AS2	Schematic Design	COX	03/10/2025
AS3	Schematic Design	COX	16/10/2025
AS4	Schematic Design	COX	24/10/2025
DA1	State Significant Design Application	COX	21/11/2025
A	State Significant Design Application	COX	10/04/2026

**Client**  
INNER WEST COUNCIL

**Project No.**  
225069.00

**Document Control Status:**  
FOR APPROVAL

**Project**  
LEICHHARDT OVAL  
REFURBISHMENT  
68 MARY ST, LILYFIELD NSW 2040

**Co-ordinated:**  
COX

**Project Architect:**  
AC

**Project Director:**  
RL

**Drawing Title:**  
WESTERN GRANDSTAND  
SECTIONS


**Drawing Number:**  
AS-B-4240


**Acknowledgement**  
In the language of the Gadigal & Wangal people,  
this site is known as Baludarrri.

**Scale:**  
As indicated @ A1


**Date:**  
10/04/2026

**Revision:**  
A

 

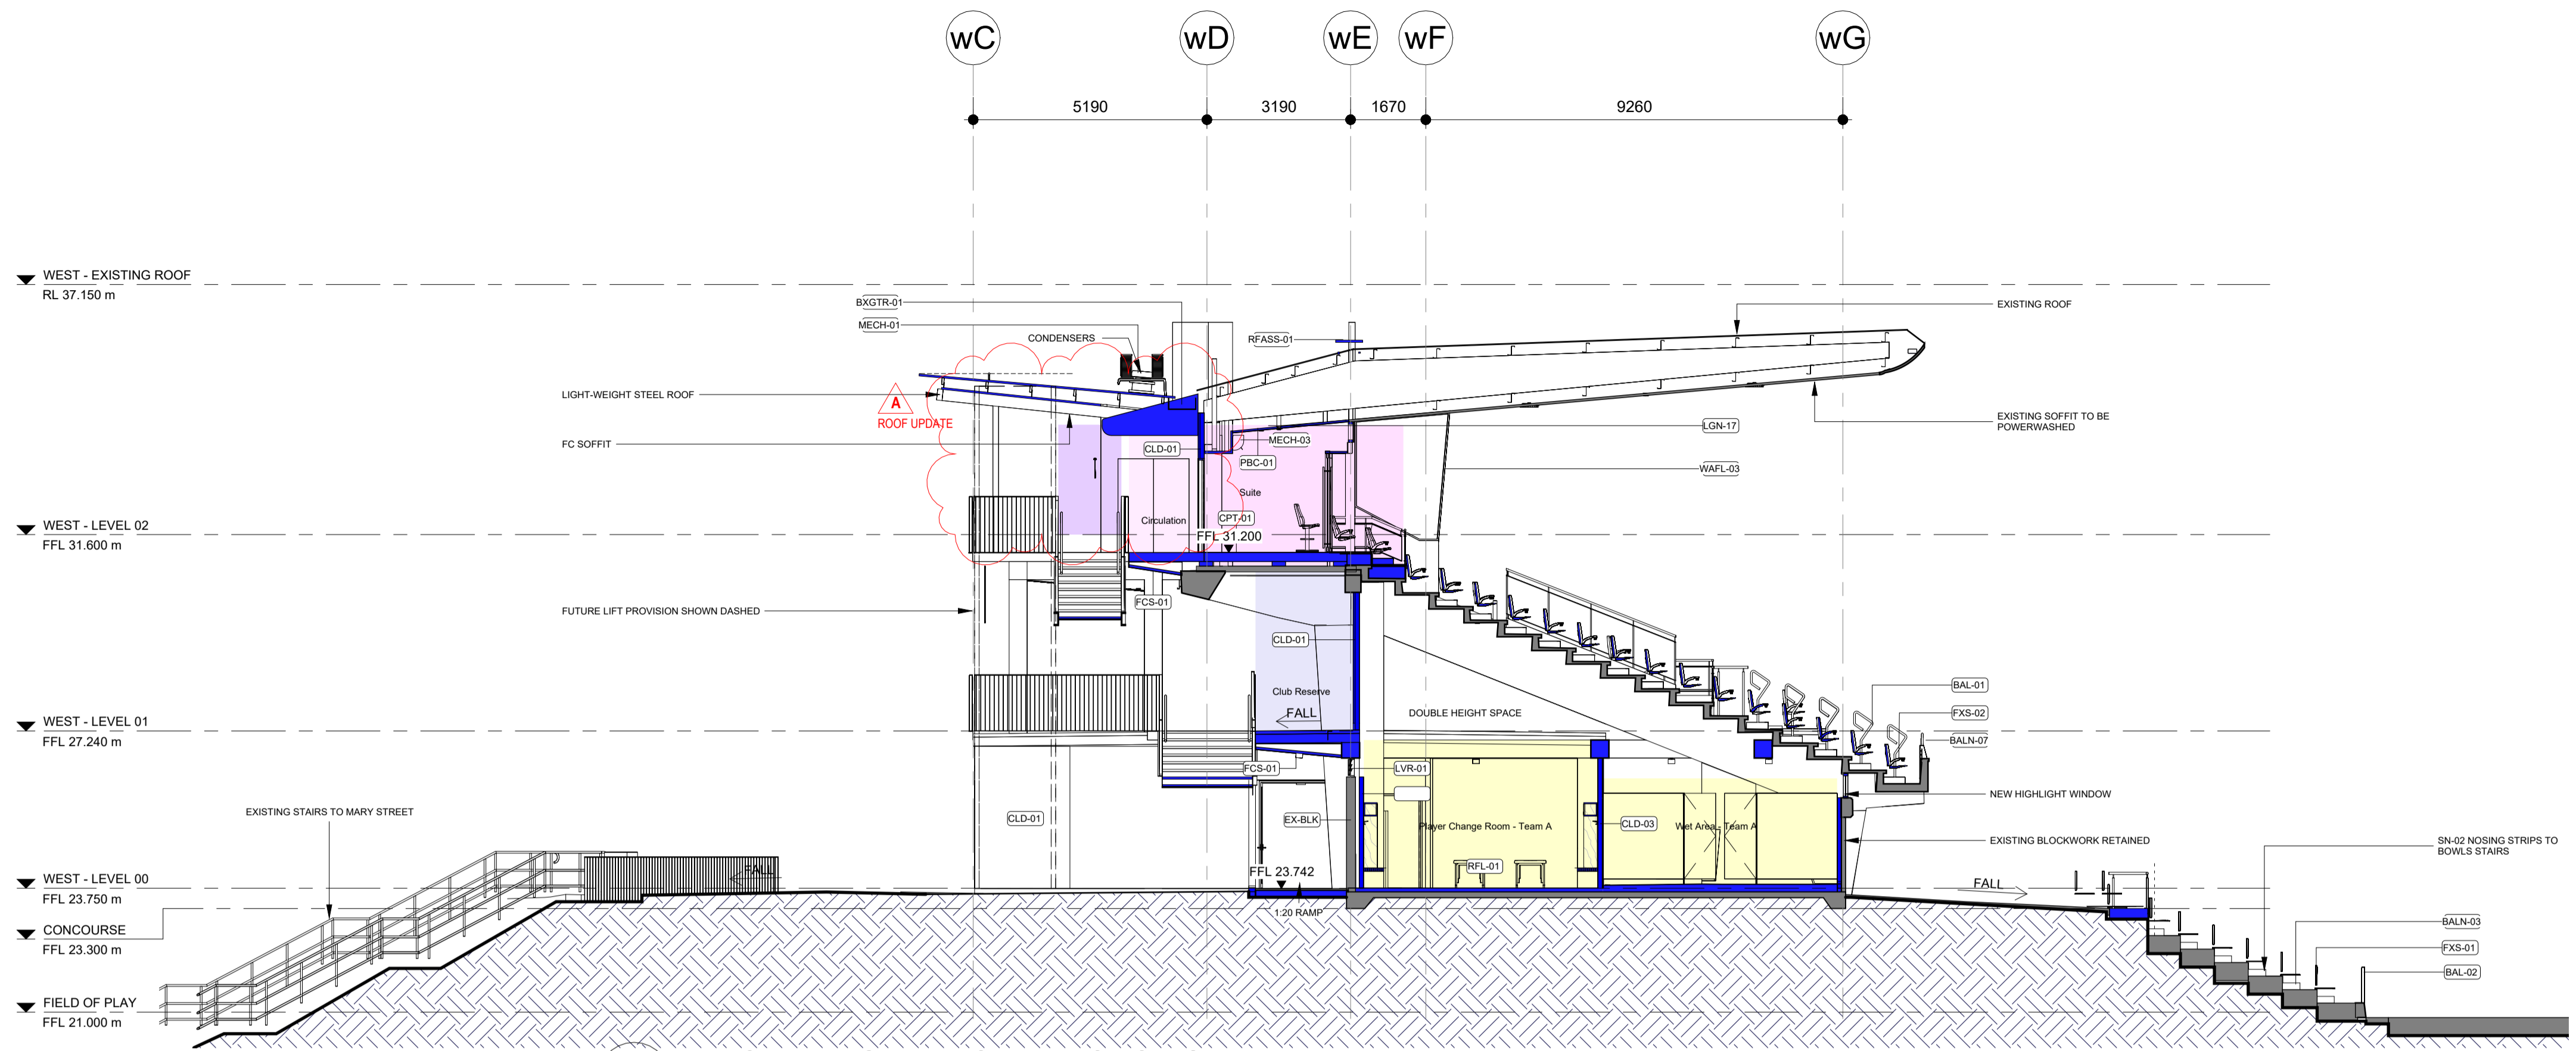


**2 WESTERN GRANDSTAND SECTION**  
SCALE 1 : 100

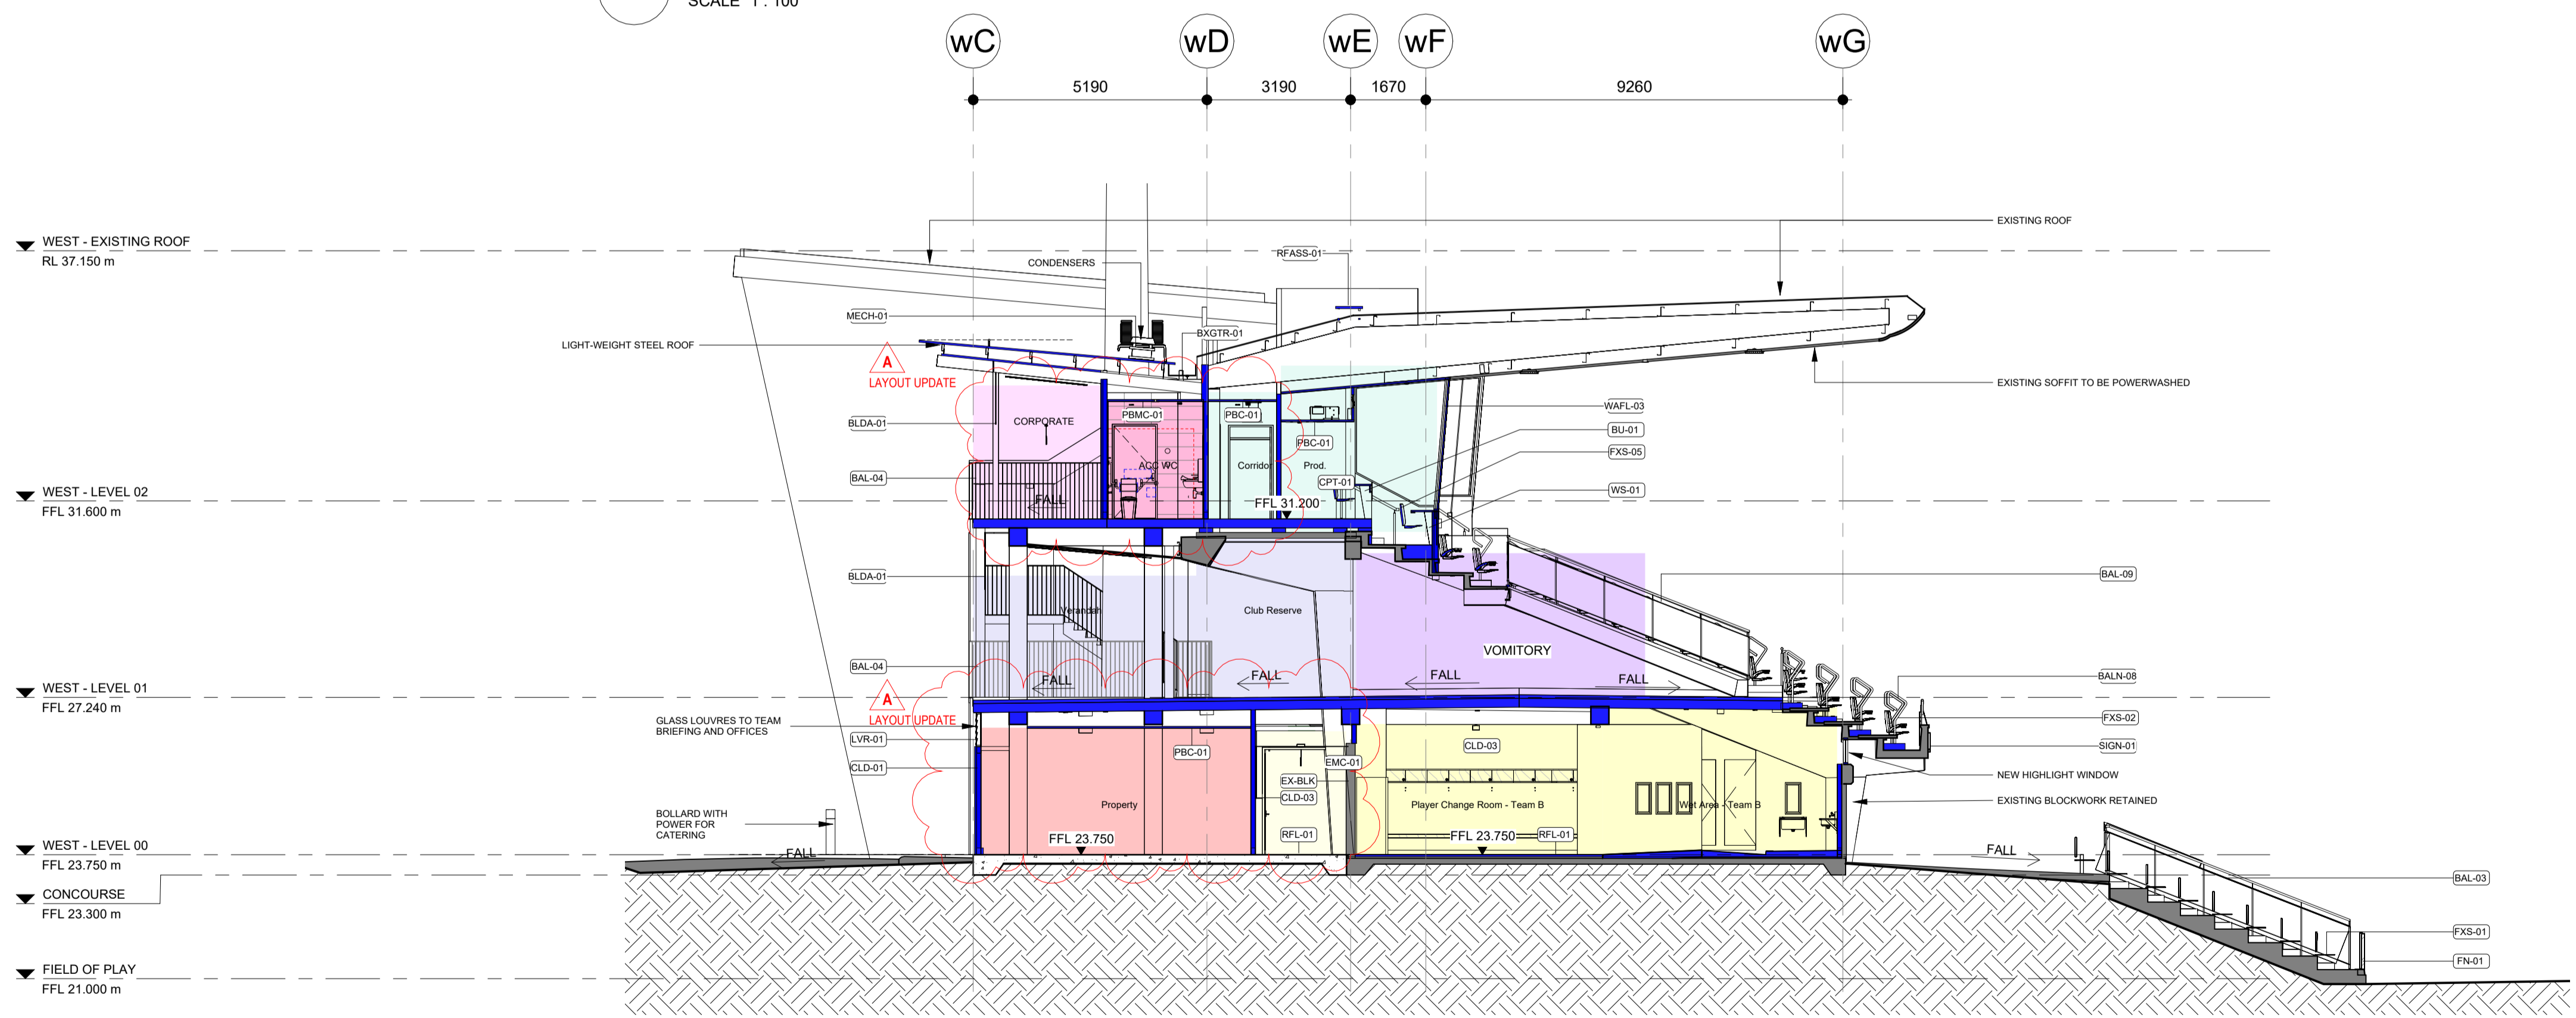

**1 WESTERN GRANDSTAND SECTION**  
SCALE 1 : 100

KEYNOTE LEGEND	
BAL-01	BALUSTRADE TYPE 1.
BAL-02	BALUSTRADE TYPE 2.
BAL-03	BALUSTRADE TYPE 3.
BAL-04	BALUSTRADE TYPE 4.
BAL-09	BALUSTRADE TYPE 9.
BALN-03	AISLES HARDSCAPE
BALN-07	BALUSTRADE & CONCRETE PANEL TO FILL VOID WHERE STAIR HAS BEEN REMOVED
BALN-08	BALUSTRADE & GLASS INSERT TO BOTTOM OF STAIR AISLE
BLDA-01	AWNING SCREEN
BU-01	BENCH UNIT TYPE 1
BXGTR-01	BOX GUTTER TYPE 1.
CLD-01	FIBRE CEMENT CLADDING.
CLD-03	FIBRE CEMENT CLADDING - INTERNAL
CPT-01	CARPET TYPE 1
EMC-01	EXPANDED METAL MESH CEILING
EX-BLK	EXISTING BLOCK WALL
FCS-01	FIBRE CEMENT SOFFIT
FN-01	FENCE TYPE 1 - FIELD OF PLAY FENCE & GATES
FXS-01	FIXED SEATING TYPE 1 - LOWER SEATING BOWL
FXS-02	FIXED SEATING TYPE 2 - WESTERN GRANDSTAND
FXS-05	FIXED SEATING TYPE 5 - MEDIA
LGN-17	SOFFIT TO LEVEL 02 SUITES & PMOA AREAS
LVR-01	GLASS LOUVRES
MECH-01	ROOF VENTILATION COWL
MECH-03	SPLIT SYSTEM AC
PBC-01	PLASTERBOARD CEILING
PBMC-01	MOISTURE RESISTANT PLASTERBOARD CEILING
RFASS-01	ROOF ACCESS SAFETY SYSTEM TYPE 1.
RFL-01	RUBBER FLOORING TYPE 1.
SIGN-01	EXISTING SIGNAGE PANEL TO BE REPLACED
WAFL-03	FRAMELESS GLASS WINDOW ASSEMBLY TYPE 3 PMOA MEDIA VOC OPERATOR
WS-01	WORKSTATION TYPE 1

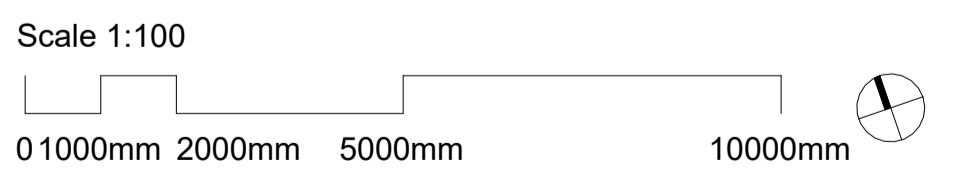

**COX**  
Cox Architecture  
70 George Street  
The Rocks NSW 2000  
Australia  
T + 61 2 9267 9599  
coxarchitecture.com.au

Nominated Architects:  
Joe Agius no. 6491  
Russell Lee no. 6367

- SCHEMATIC DESIGN NOTES:**
- SCHEMATIC DESIGN SUBJECT TO CHANGE WITH REMOVAL OF LIGHT TOWERS, SERVERS, COMPONENTS.
  - EGRESS & MODAL DIAGRAM DEVELOPED TO INFORM IMPACTS OF PROPOSED DEVELOPMENT.
  - DRAWINGS TO BE VERIFIED BY FIRE ENGINEER.

**Project Manager**  
200 George St, Sydney NSW 2000  
(02) 9248 5555

**Cost Planner**  
Level 19, 141 Walker Street, North Sydney NSW 2060  
(02) 9592 2277

**Planner**  
80 William Street, Woolloomooloo NSW 2011  
(+61) 406 428 465

**Structural & Civil Engineer**  
Level 8, 73 Miller Street, North Sydney NSW 2060  
(02) 9439 7288

**Ernst & Young**

**Rider Levett Bucknall**

**Planning&Co**

**Taylor Thomson Whitting**

**BCA**  
2/23-38 Mountain Street, Ultimo NSW 2007  
(02) 9211 7777

**Accessibility**  
20 Regentia Street, Pagewood NSW 2035  
(02) 9695 1940

**Landscape**  
Suite 3, 1, 79 Myrtle Street, Chippendale NSW 2008  
(02) 8244 8900

**Security**  
(02) 9804 8771

**Blackett Maguire + Goldsmith**

**Accessibility Solutions**

**Context**

**Harris Crime Prevention Services**

© COPYRIGHT COX ARCHITECTURE PTY LTD ACN 002 535 891  
ANY FORM OF REPRODUCTION OF THIS DRAWING IN FULL OR IN PART WITHOUT THE WRITTEN PERMISSION OF COX ARCHITECTURE PTY LTD CONSTITUTES AN INFRINGEMENT OF COPYRIGHT

Rev	Description	By	Date
AS1	Schematic Design	COX	04/09/2025
AS2	Schematic Design	COX	03/10/2025
AS3	Schematic Design	COX	16/10/2025
AS4	Schematic Design	COX	24/10/2025
A	State Significant Design Application	COX	10/04/2026

**Client**  
INNER WEST COUNCIL

**Project No.**  
225069.00

**Document Control Status:**  
FOR APPROVAL

**Project**  
LEICHHARDT OVAL  
REFURBISHMENT  
68 MARY ST, LILYFIELD NSW 2040

**Acknowledgement**  
In the language of the Gadigal & Wangal people, this site is known as Baludarrri.

**Drawing Title:**  
WESTERN GRANDSTAND SECTIONS

**Co-ordinated:**  
COX

**Project Architect:**  
AC

**Project Director:**  
RL

**Drawing Number:**  
AS-B-4250

**Drawn:**  
COX


**Scale:**  
1 : 100 @ A1

**Date:**  
10/04/2026

**Revision:**  
A


DRAWING IS REQUIRED TO BE PRINTED IN COLOUR

PLOT STAMP DATE: 13/04/26 12:53:27

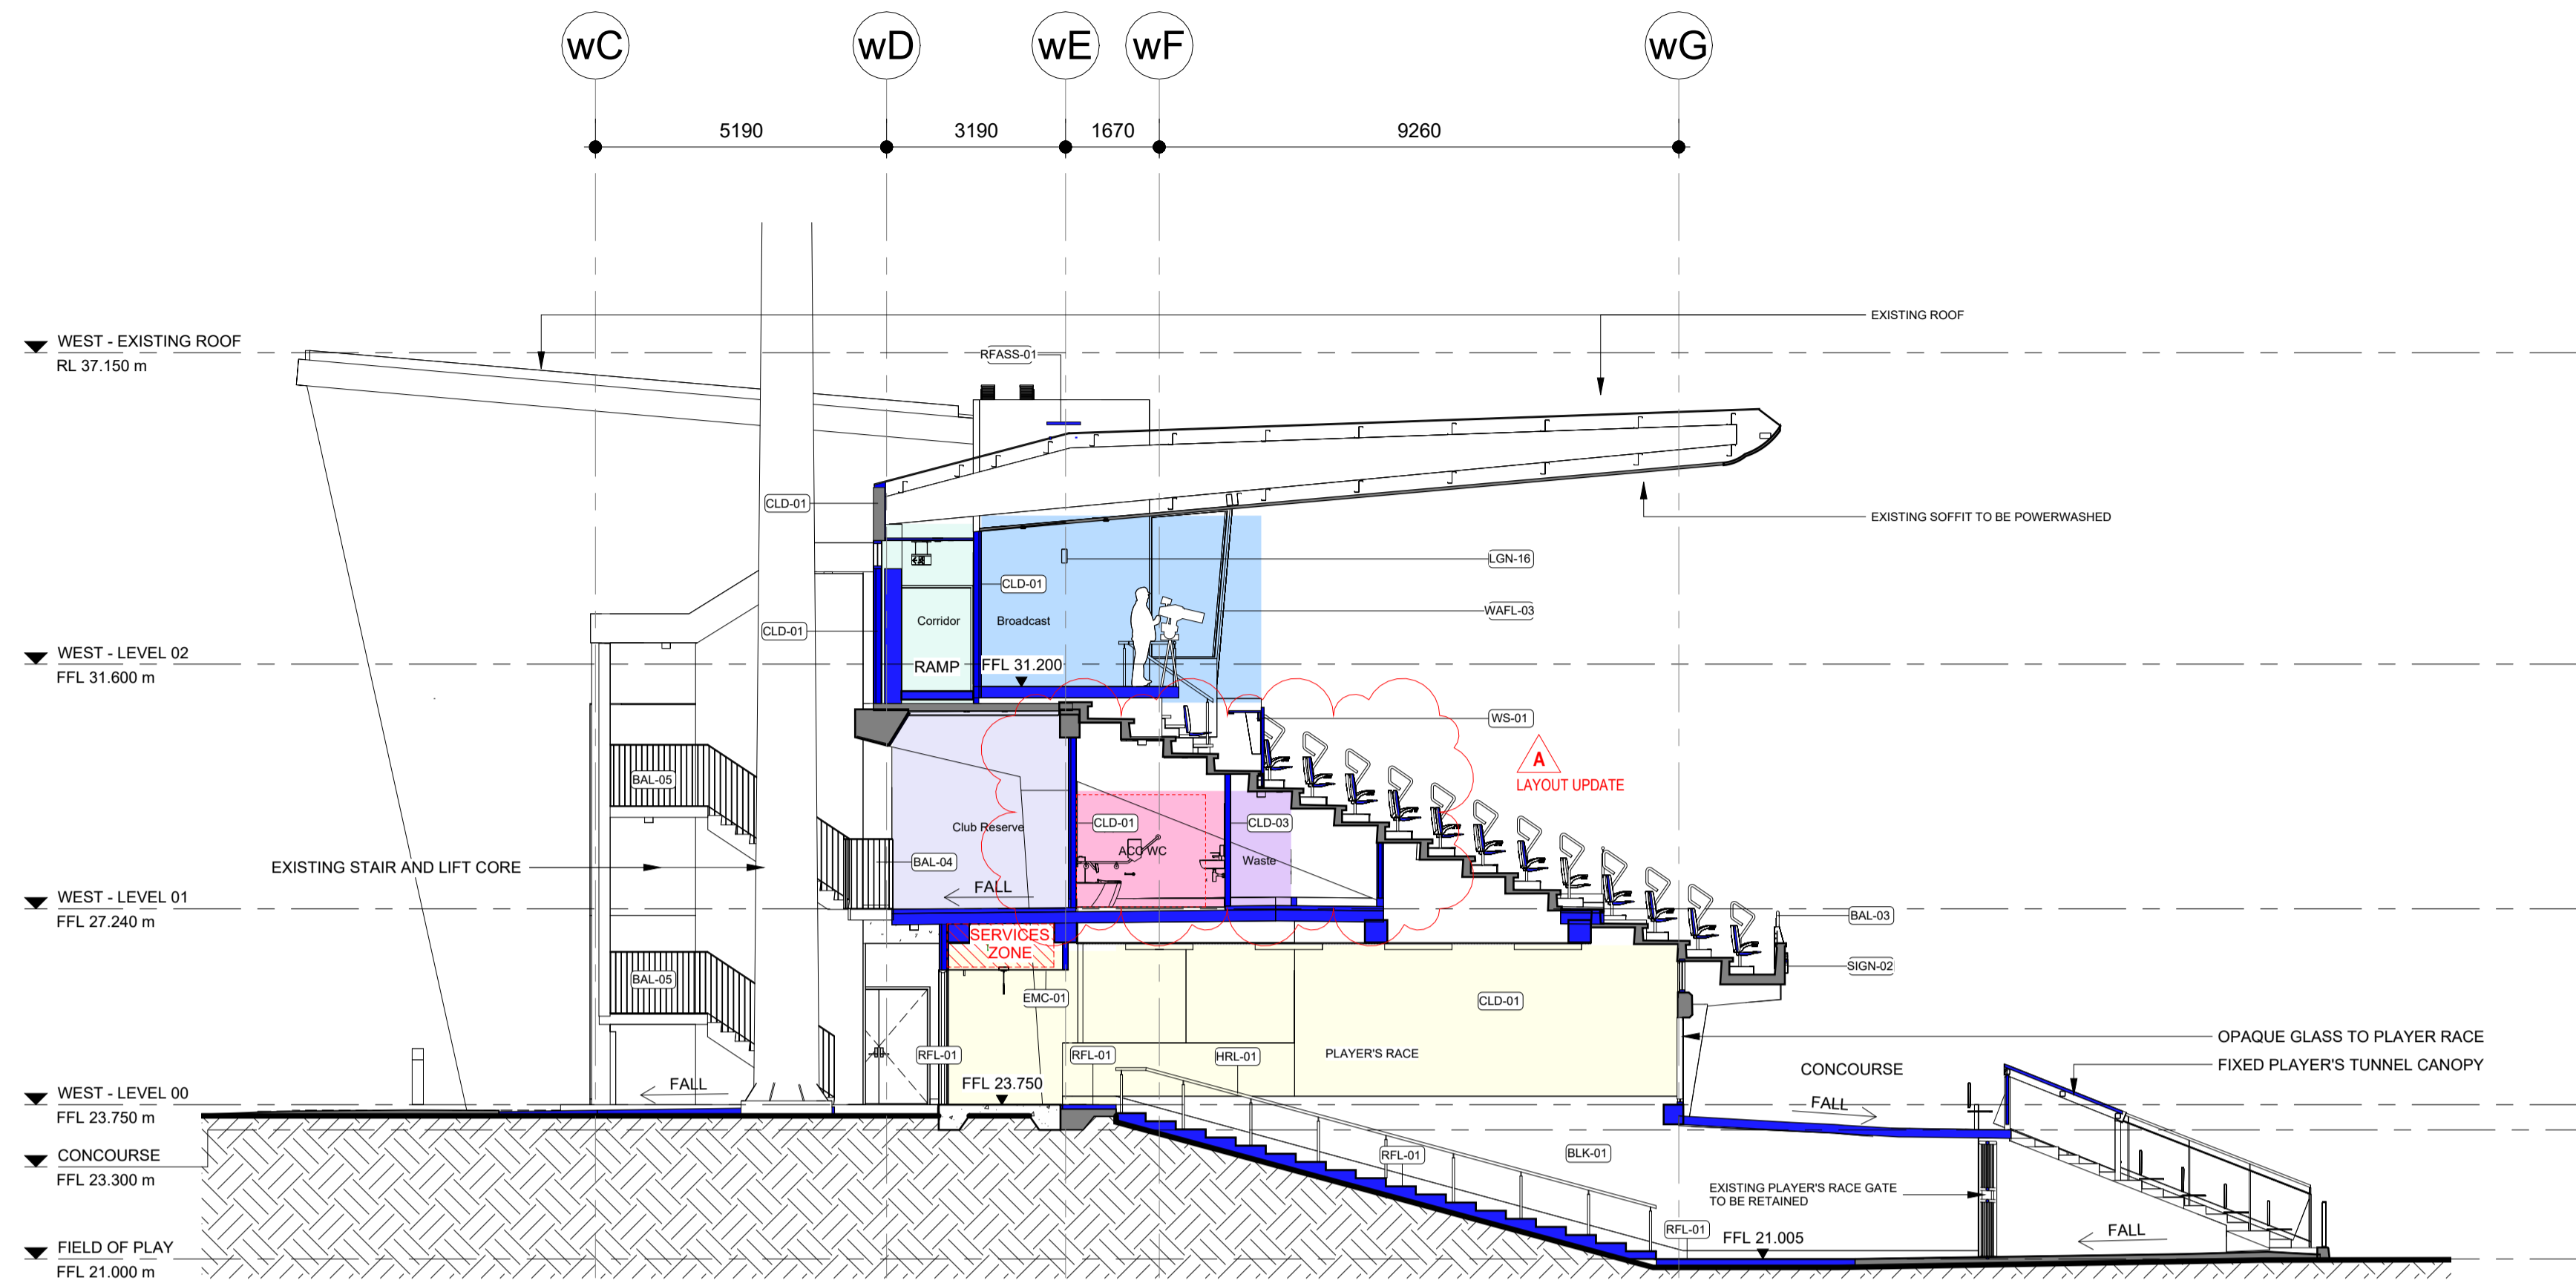

**1 WESTERN GRANDSTAND SECTION - CROSS SECTION**  
SCALE 1 : 100

KEYNOTE LEGEND	
BAL-01	BALUSTRADE TYPE 1.
BAL-03	BALUSTRADE TYPE 3.
BAL-04	BALUSTRADE TYPE 4.
BAL-05	BALUSTRADE TYPE 5.
BAL-09	BALUSTRADE TYPE 9.
BALN-03	AISLES HARDSCAPE
BLK-01	CONCRETE BLOCKWORK 190mm
CLD-01	FIBRE CEMENT CLADDING.
CLD-03	FIBRE CEMENT CLADDING - INTERNAL
EMC-01	EXPANDED METAL MESH CEILING
FXS-01	FIXED SEATING TYPE 1 - LOWER SEATING BOWL
FXS-03	FIXED SEATING TYPE 3 - CORPORATE
HRL-01	HAND RAIL TYPE 1
LGN-16	ALLOW PAINT TO EXPOSED EXISTING BEAM
LGN-18	FROSTED GLASS FACADE TO CENTURIONS SUITES
PBC-01	PLASTERBOARD CEILING
PBMC-01	MOISTURE RESISTANT PLASTERBOARD CEILING
RFASS-01	ROOF ACCESS SAFETY SYSTEM TYPE 1.
RFL-01	RUBBER FLOORING TYPE 1.
SIGN-02	NORTHERN GRANDSTAND SIGNAGE NAMING
WAFI-03	FRAMELESS GLASS WINDOW ASSEMBLY TYPE 3
WS-01	WORKSTATION TYPE 1

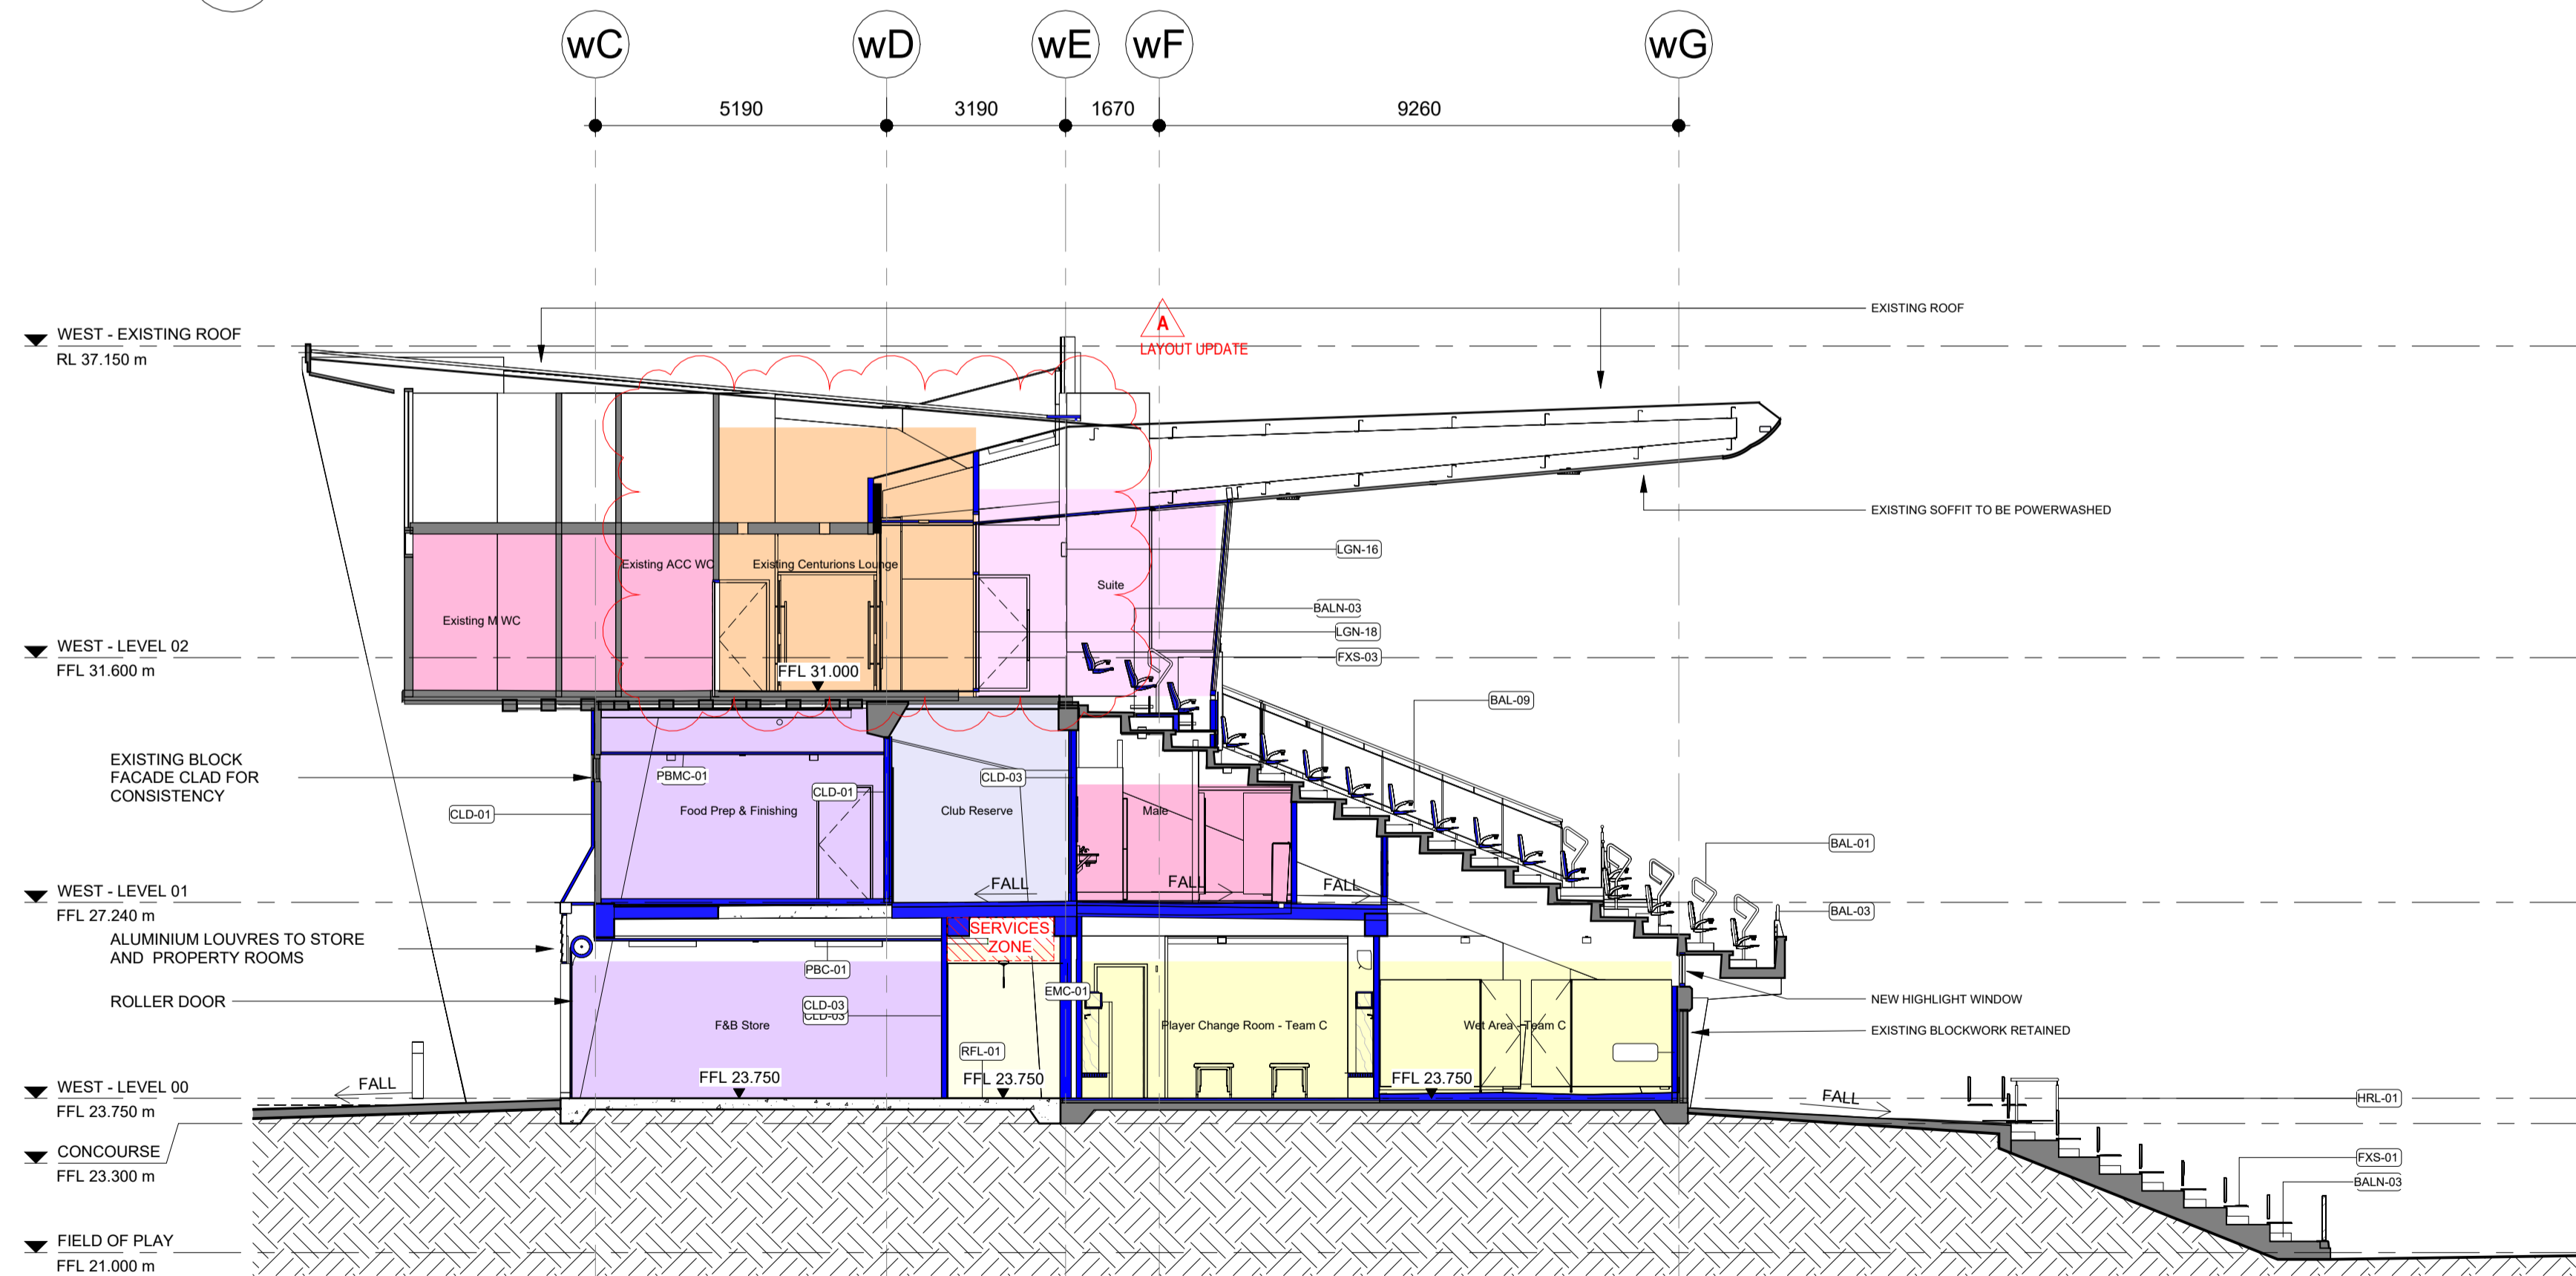

Scale 1:100  
0 1000mm 2000mm 5000mm 10000mm

**COX**  
Cox Architecture  
70 George Street  
The Rocks NSW 2000  
Australia  
T + 61 2 9267 9599  
coxarchitecture.com.au

Nominated Architects:  
Joe Agius no. 6491  
Russell Lee no. 6367

- SCHEMATIC DESIGN NOTES:**
- SCHEMATIC DESIGN SUBJECT TO CHANGE WITH REMOVAL OF LIGHT TOWERS, SERVERS, COMPONENTS.
  - EGRESS & MODAL DIAGRAM DEVELOPED TO INFORM IMPACTS OF PROPOSED DEVELOPMENT.
  - DRAWINGS TO BE VERIFIED BY FIRE ENGINEER.

<b>Project Manager</b> 200 George St, Sydney NSW 2000 (02) 9248 5555	<b>Ernst &amp; Young</b>	<b>BCA</b> 2/23-38 Mountain Street, Ultimo NSW 2007 (02) 9211 7777	<b>Blackett Maguire + Goldsmith</b>
<b>Cost Planner</b> Level 19, 141 Walker Street, North Sydney NSW 2060 (02) 9592 2277	<b>Rider Levett Bucknall</b>	<b>Accessibility</b> 20 Regatta Street, Pagewood NSW 2035 (02) 9695 1949	<b>Accessibility Solutions</b>
<b>Planner</b> 80 William Street, Woolloomooloo NSW 2011 (+61) 406 428 465	<b>Planning&amp;Co</b>	<b>Landscape</b> Suite 3, 1, 79 Myrtle Street, Chippendale NSW 2008 (02) 8244 8900	<b>Context</b>
<b>Structural &amp; Civil Engineer</b> Level 8, 73 Miller Street, North Sydney NSW 2060 (02) 9439 7288	<b>Taylor Thomson Whitting</b>	<b>Security</b> (02) 9804 8771	<b>Harris Crime Prevention Services</b>

© COPYRIGHT COX ARCHITECTURE PTY LTD ACN 002 535 891  
ANY FORM OF REPRODUCTION OF THIS DRAWING IN FULL OR IN PART WITHOUT THE WRITTEN PERMISSION OF COX ARCHITECTURE PTY LTD CONSTITUTES AN INFRINGEMENT OF COPYRIGHT

Rev	Description	By	Date
AS1	Schematic Design	COX	04/09/2025
AS2	Schematic Design	COX	03/10/2025
AS3	Schematic Design	COX	16/10/2025
AS4	Schematic Design	COX	24/10/2025
A	State Significant Design Application	COX	10/04/2026

**Client**  
INNER WEST COUNCIL  
**Project No.**  
225069.00  
**Document Control Status:**  
FOR APPROVAL



**Project**  
LEICHHARDT OVAL  
REFURBISHMENT  
68 MARY ST, LILYFIELD NSW 2040  
**Acknowledgement**  
In the language of the Gadigal & Wangal people,  
this site is known as Baludarrri.  
**Drawing Title:**  
WESTERN GRANDSTAND  
SECTIONS

**Co-ordinated:** COX  
**Project Architect:** AC  
**Project Director:** RL  
**Drawing Number:** AS-B-4260  
**Drawn:** COX  
**Scale:** 1 : 100 @ A1  
**Date:** 10/04/2026  
**Revision:** A

DRAWING IS REQUIRED TO BE PRINTED IN COLOUR

PLOT STAMP DATE: 13/04/26 12:53:40

KEYNOTE LEGEND	
BAL-03	BALUSTRADE TYPE 3.
BAL-09	BALUSTRADE TYPE 9.
BALN-03	AISLES HARDCAPE
BALN-04	SUPER RISER LIGHTWEIGHT
BALN-08	BALUSTRADE & GLASS INSERT TO BOTTOM OF STAIR AISLE
CLD-01	FIBRE CEMENT CLADDING.
CLD-03	FIBRE CEMENT CLADDING - INTERNAL
EMC-01	EXPANDED METAL MESH CEILING
FXS-01	FIXED SEATING TYPE 1 - LOWER SEATING BOWL
FXS-02	FIXED SEATING TYPE 2 - WESTERN GRANDSTAND
HRL-01	HAND RAIL TYPE 1
LGN-07	NEW BENCH AND FURNITURE ALONG CENTURIONS FACADE
LVR-01	GLASS LOUVRES
RFL-01	RUBBER FLOORING TYPE 1.
WAF-01	FRAMELESS GLASS WINDOW ASSEMBLY TYPE 1 CENTURIONS

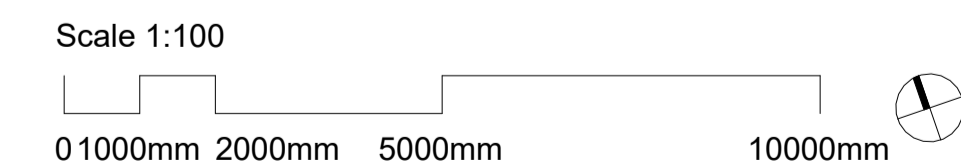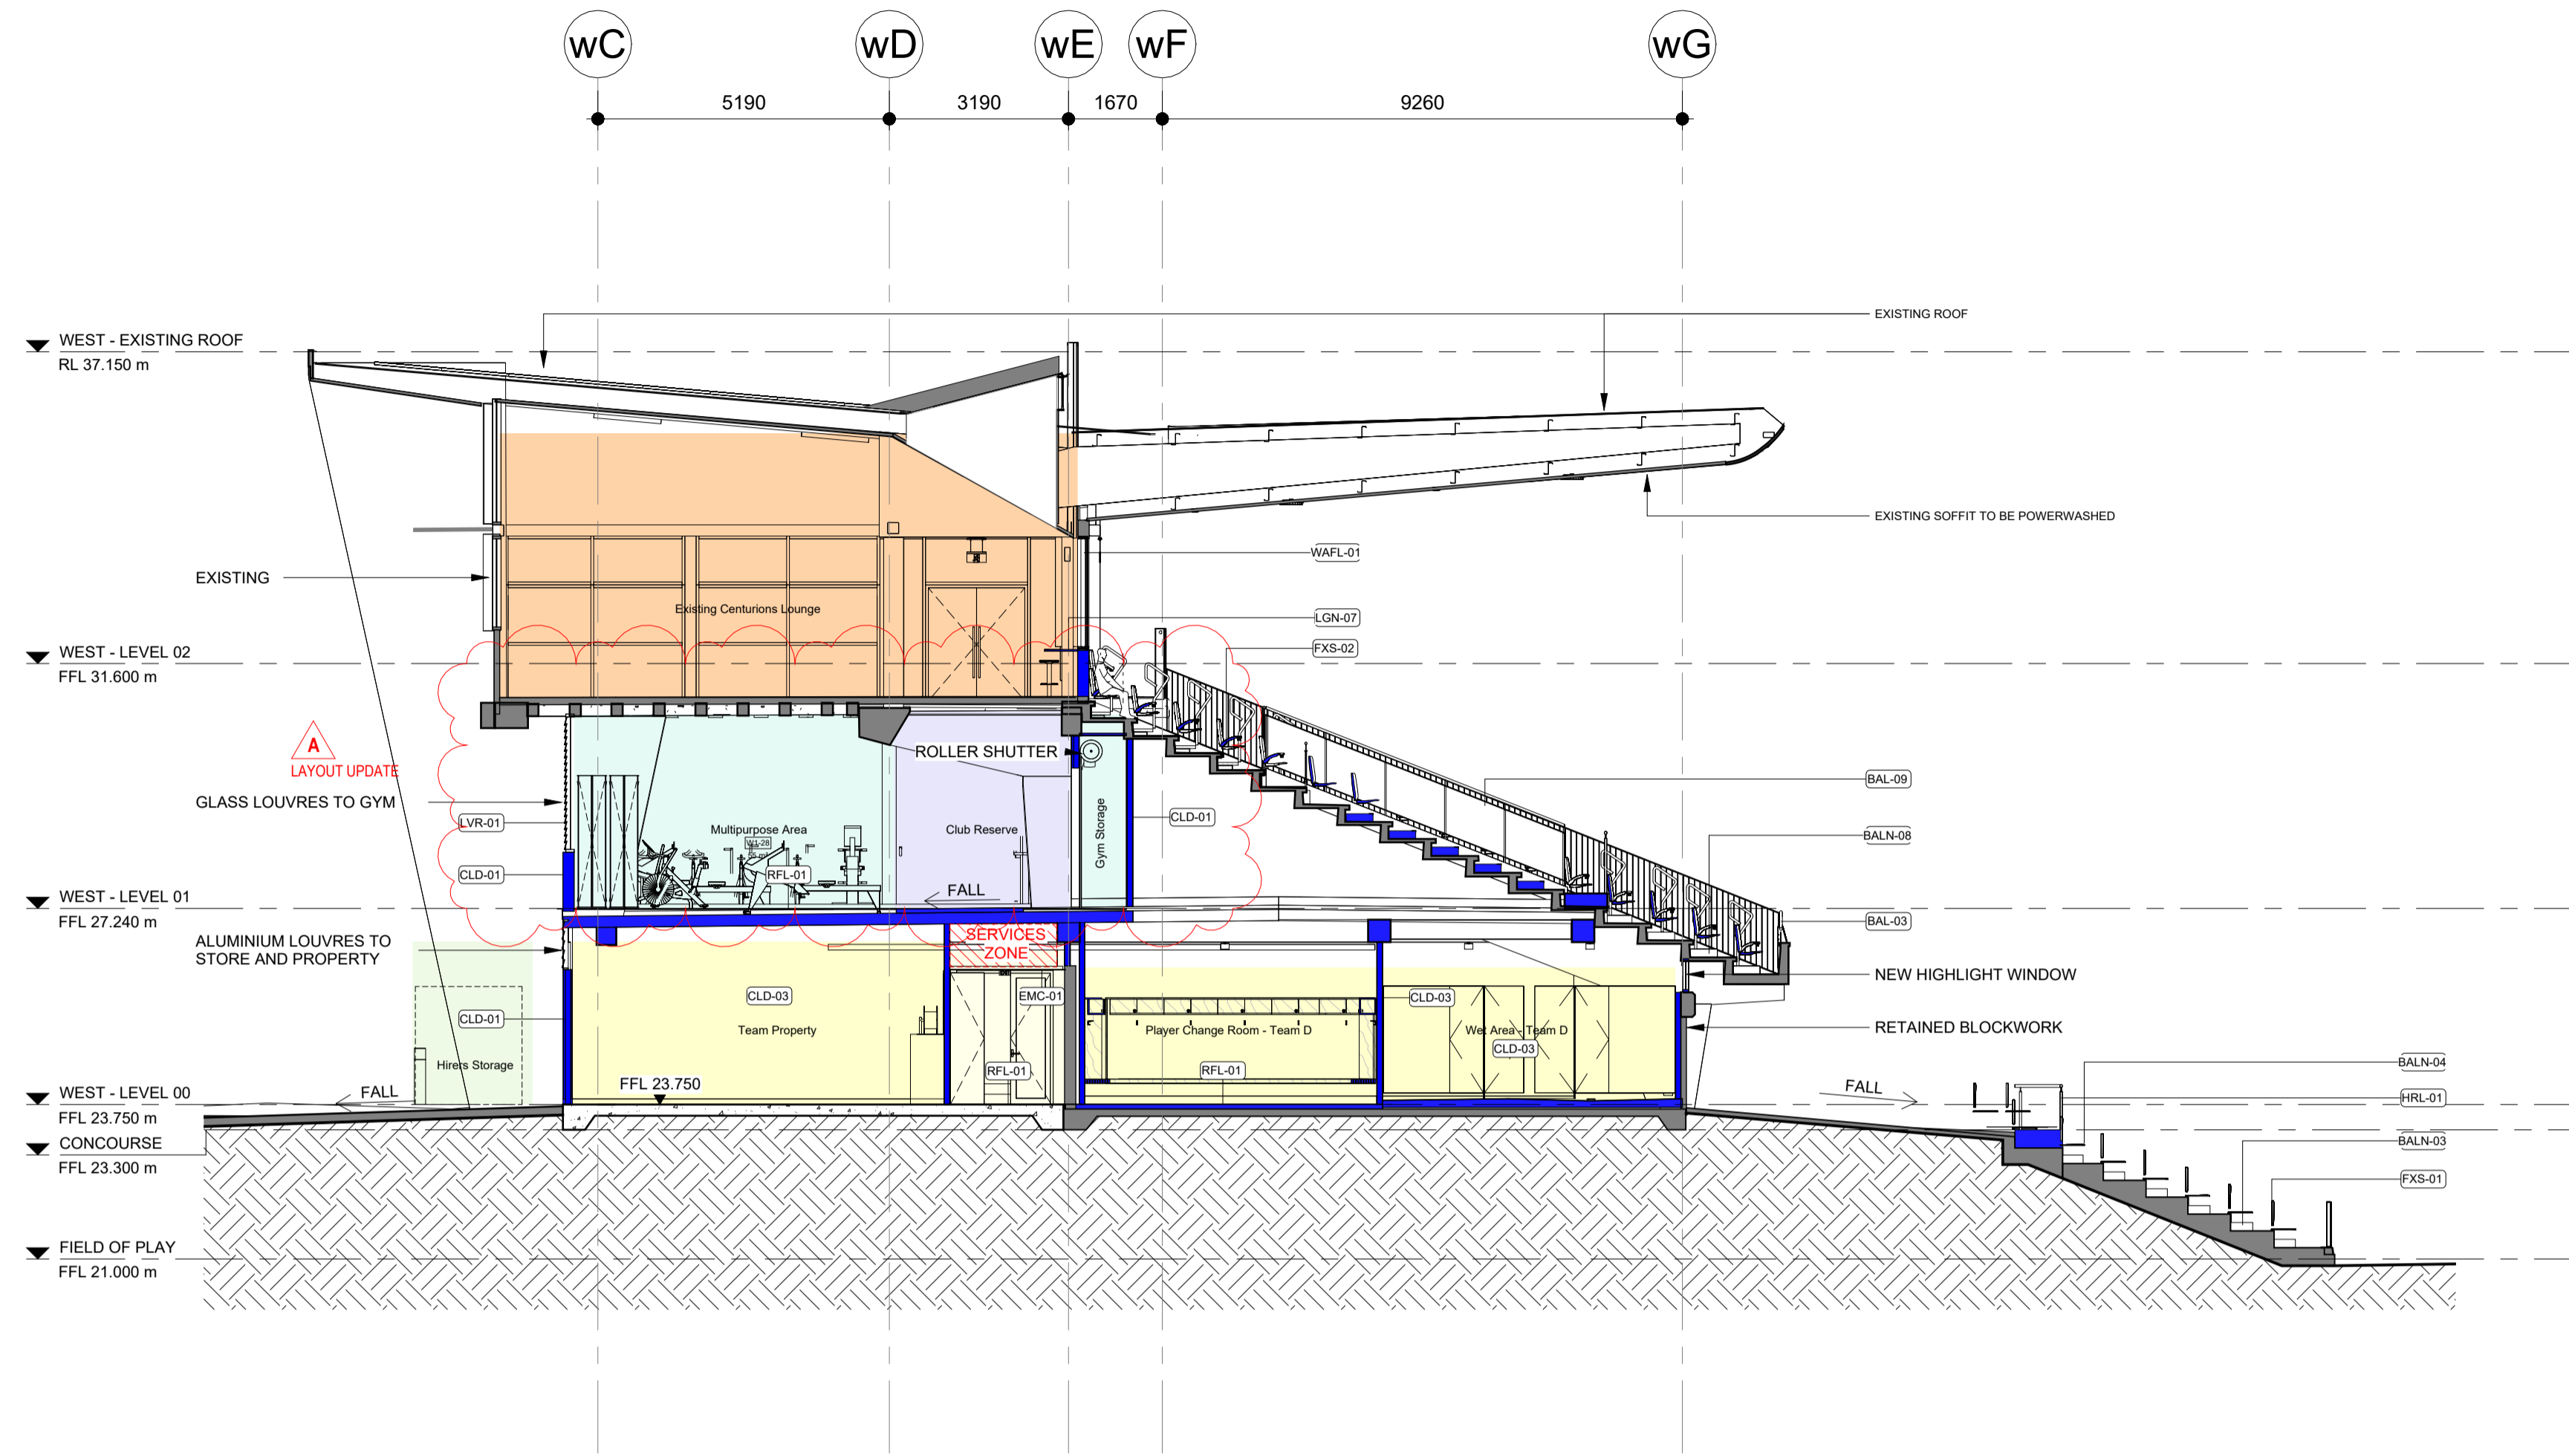

**Cox Architecture**  
70 George Street  
The Rocks NSW 2000  
Australia  
T + 61 2 9267 9599  
coxarchitecture.com.au

Nominated Architects:  
Joe Agius no. 6491  
Russell Lee no. 6367

**SCHEMATIC DESIGN NOTES:**

1. SCHEMATIC DESIGN SUBJECT TO CHANGE WITH REMOVAL OF LIGHT TOWERS, SERVERS, COMPONENTS.
2. EGRESS & MODAL DIAGRAM DEVELOPED TO INFORM IMPACTS OF PROPOSED DEVELOPMENT.
3. DRAWINGS TO BE VERIFIED BY FIRE ENGINEER.

**Project Manager**  
200 George St, Sydney NSW 2000  
(02) 9248 5555

**Ernst & Young**

**BCA**  
2/23-38 Mountain Street, Ultimo NSW 2007  
(02) 9211 7777

**Blackett Maguire + Goldsmith**

**Cost Planner**  
Level 19, 141 Walker Street, North Sydney NSW 2060  
(02) 9502 2277

**Rider Levett Bucknall**

**Accessibility**  
20 Begonia Street, Pagewood NSW 2035  
(02) 9695 1949

**Accessibility Solutions**

**Planner**  
80 William Street, Woolloomooloo NSW 2011  
(+61) 406 428 465

**Planning&Co**

**Landscape**  
Suite 3, 1, 79 Myrtle Street, Chippendale NSW 2008  
(02) 8244 8900

**Context**

**Structural & Civil Engineer**  
Level 6, 73 Miller Street, North Sydney NSW 2060  
(02) 9439 7288

**Taylor Thomson Whitting**

**Security**  
(02) 9804 8771

**Harris Crime Prevention Services**

© COPYRIGHT COX ARCHITECTURE PTY LTD ACN 002 535 891

ANY FORM OF REPRODUCTION OF THIS DRAWING IN FULL OR IN PART WITHOUT THE WRITTEN PERMISSION OF COX ARCHITECTURE PTY LTD CONSTITUTES AN INFRINGEMENT OF COPYRIGHT

Rev	Description	By	Date
AS1	Schematic Design	COX	04/09/2025
AS2	Schematic Design	COX	03/10/2025
AS3	Schematic Design	COX	16/10/2025
AS4	Schematic Design	COX	24/10/2025
A	State Significant Design Application	COX	10/04/2026

**Client**

**INNER WEST COUNCIL**

**Project No.**

**225069.00**

**Document Control Status:**

**FOR APPROVAL**

**Project**

**LEICHHARDT OVAL  
REFURBISHMENT  
68 MARY ST, LILYFIELD NSW 2040**

**Acknowledgement**

In the language of the Gadigal & Wangal people, this site is known as Baludarrri.

**Drawing Title:**

**WESTERN GRANDSTAND  
SECTIONS**



DRAWING IS REQUIRED TO BE PRINTED IN COLOUR

**Co-ordinated:**

**Drawn:**

**Project Architect:**

**Scale:**

**Project Director:**

**Date:**


**Drawing Number:**

**Revision:**

**AS-B-4270**

**A**

PLOT STAMP DATE: 13/04/26 12:53:49

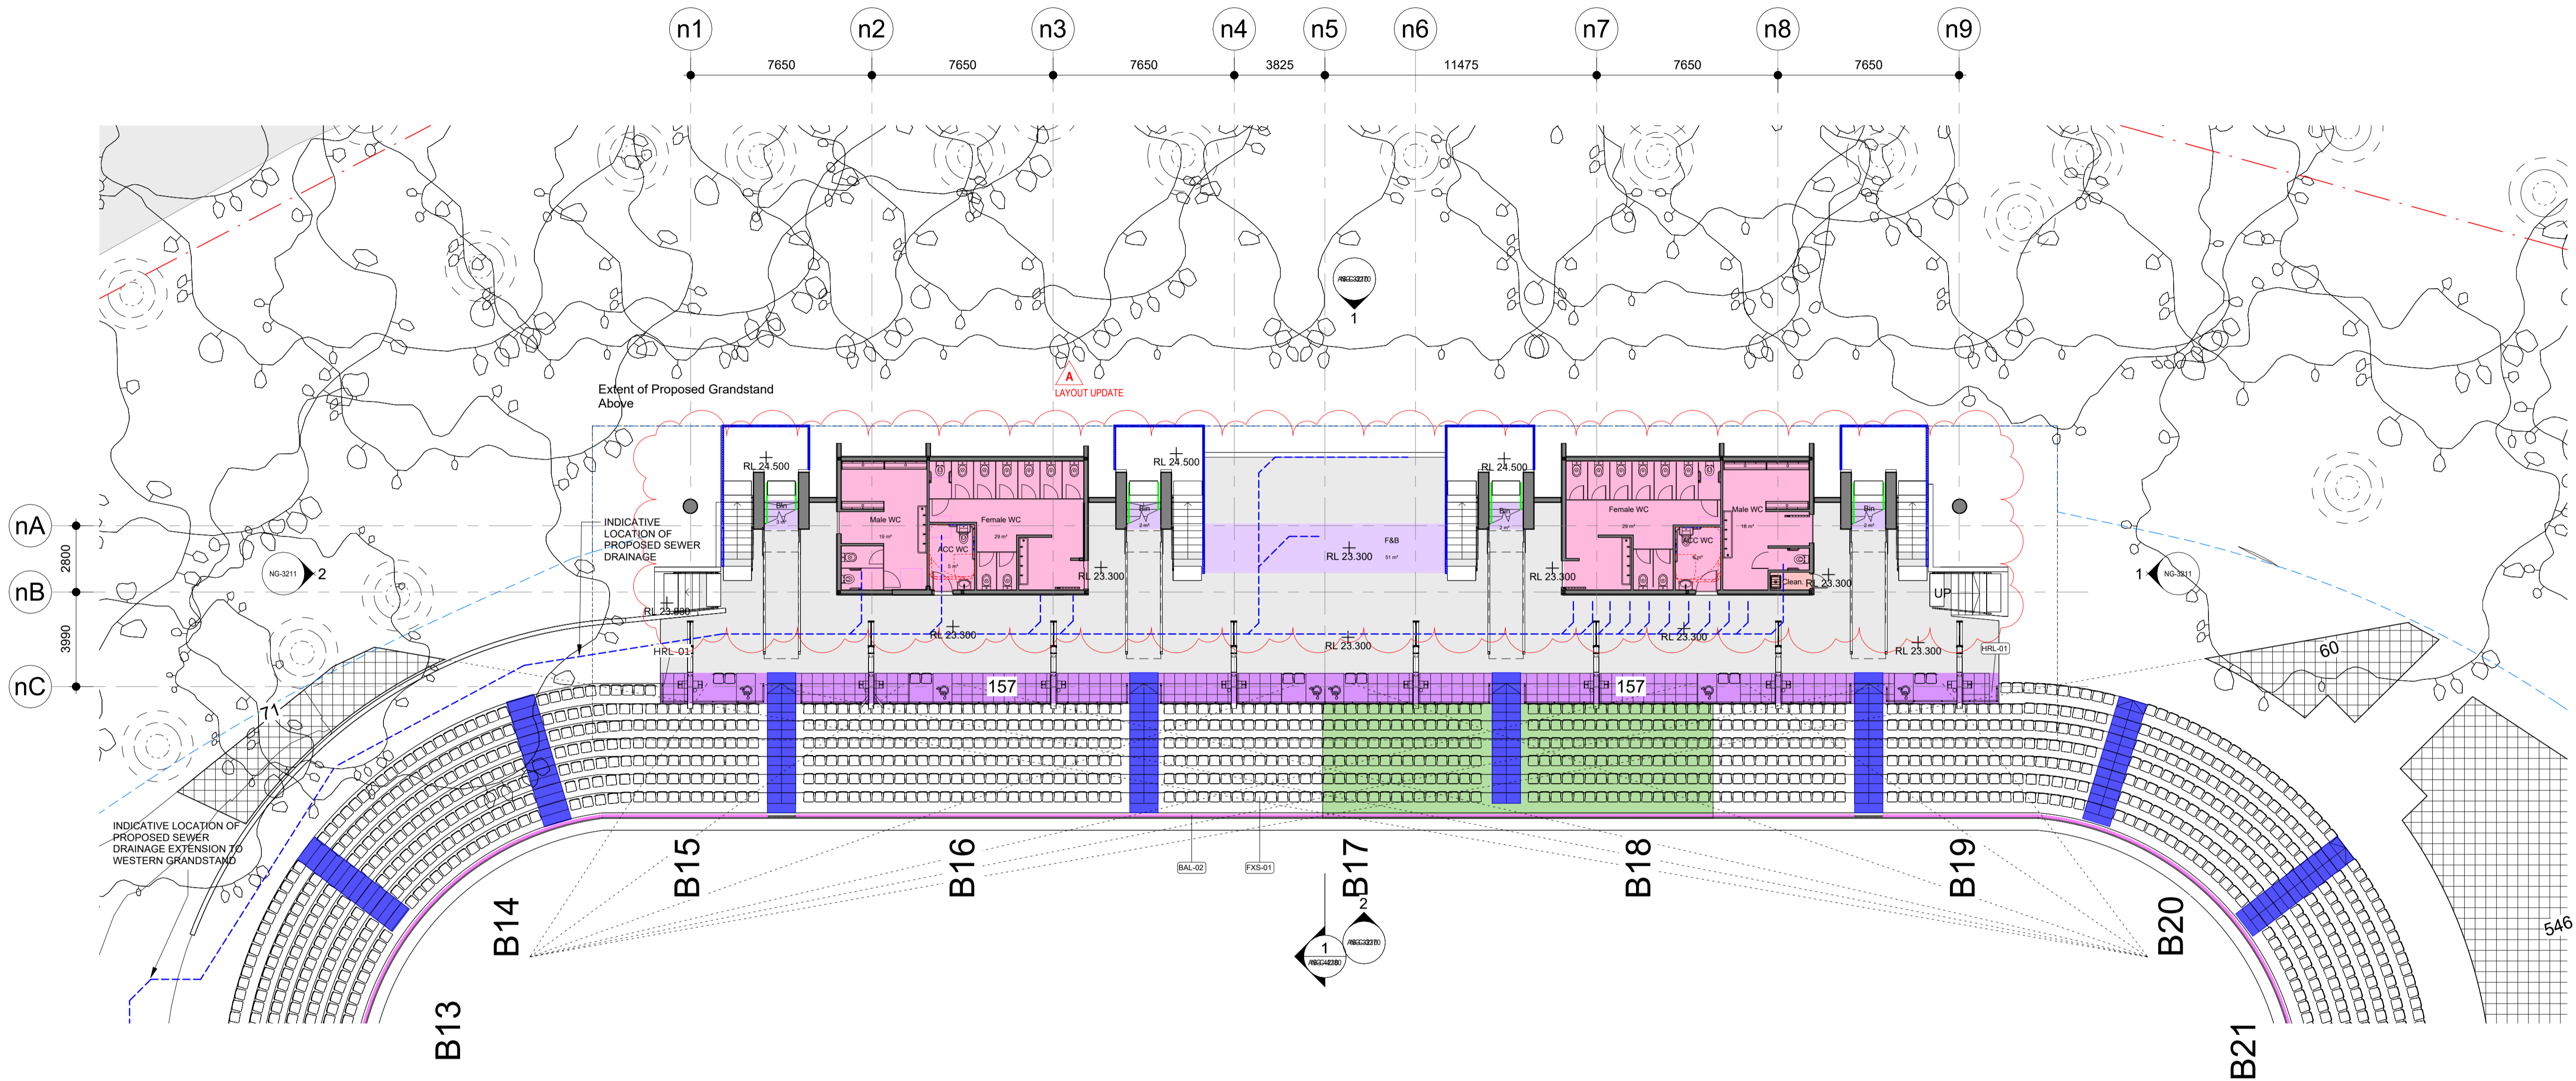

**SEATING BOWL LEGEND:**

KEY	KEYNOTE	GREEN GUIDE	HEIGHT	LOAD
Green	BAL-01	GG TYPE 1	Varies	
Blue	BAL-02	GG TYPE 2	Varies	
Red	BAL-03	GG TYPE 3	1100H	3kN
Yellow	BAL-04	GG TYPE 4	1100H	2kN
Light Blue	BAL-05	GG TYPE 5	1100H	1kN
Light Green	BAL-06	GG TYPE 6	1100H	1kN
Light Purple	BAL-07	GG TYPE 7	800H	1.5kN
Light Orange	BAL-08	GG TYPE 8	1100H	3kN
Light Yellow	BAL-09	GG TYPE 9	1100H	2kN
Light Blue	BAL-10	GG TYPE 10	1100H	5kN
Blue	TUNNEL CANOPY			

**Room Area Legend**

Light Blue	AMENITIES
Light Purple	F&B
Light Orange	F&B WASTE
Light Yellow	UTILITIES

- PROPOSED**
- Blue hatched: AISLES LIGHTWEIGHT
  - Red hatched: AISLES HARDSCAPE
  - Light Blue hatched: SUPER RISER LIGHTWEIGHT
  - Light Purple hatched: SUPER RISER HARDSCAPE
  - Light Green hatched: SEATING BOWL PLATS


- LIGHTING**
- Orange hatched: PERMISSIBLE LOCATIONS FOR LIGHTING BY FIFA STADIUM GUIDELINES SHOWN HATCHED

**PAX NORTH GRANDSTAND**

SEAT	PAX
BAY NS 1	214
BAY NS 2	429
BAY NS 3	425
BAY NS 4	424
BAY NS 5	214
<b>TOTAL:</b>	<b>1706</b>

**KEYNOTE LEGEND**

BAL-02	BALUSTRADE TYPE 2
FXS-01	FIXED SEATING TYPE 1 - LOWER SEATING BOWL
HRL-01	HAND RAIL TYPE 1

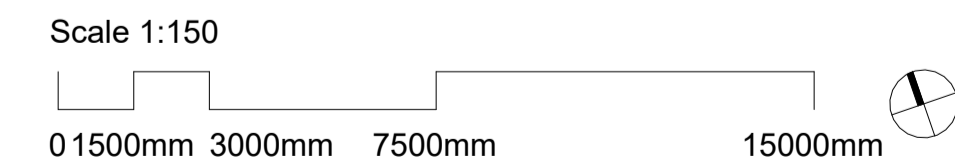

**Cox Architecture**  
70 George Street  
The Rocks NSW 2000  
Australia  
T + 61 2 9267 9599  
coxarchitecture.com.au

Nominated Architects:  
Joe Agius no. 6491  
Russell Lee no. 6367

- SCHEMATIC DESIGN NOTES:**
- SCHEMATIC DESIGN SUBJECT TO CHANGE WITH REMOVAL OF LIGHT TOWERS, SERVERS, COMPONENTS.
  - EGRESS & MODAL DIAGRAM DEVELOPED TO INFORM IMPACTS OF PROPOSED DEVELOPMENT.
  - DRAWINGS TO BE VERIFIED BY FIRE ENGINEER.

**Project Manager**  
200 George St, Sydney NSW 2000  
(02) 9248 5555

**Ernst & Young**

**BCA**  
2/23-38 Mountain Street, Ultimo NSW 2007  
(02) 9211 7777

**Blackett Maguire + Goldsmith**

**Cost Planner**  
Level 10, 141 Walker Street, North Sydney NSW 2050  
(02) 9592 2277

**Rider Levett Bucknall**

**Accessibility Solutions**

**Planner**  
80 William Street, Woolloomooloo NSW 2011  
(+61) 406 428 465

**Planning&Co**

**Landscape**  
Suite 3.1, 79 Myrtle Street, Chippendale NSW 2008  
(02) 8244 8900

**Context**

**Structural & Civil Engineer**  
Level 6, 73 Miller Street, North Sydney NSW 2060  
(02) 9439 7288

**Taylor Thomson Whitting**

**Security**

**Harrie Crime Prevention Services**

© COPYRIGHT COX ARCHITECTURE PTY LTD ACN 002 535 891  
ANY FORM OF REPRODUCTION OF THIS DRAWING IN FULL OR IN PART WITHOUT THE WRITTEN PERMISSION OF COX ARCHITECTURE PTY LTD CONSTITUTES AN INFRINGEMENT OF COPYRIGHT

Rev	Description	By	Date
AS1	Schematic Design	COX	04/09/2025
AS2	Schematic Design	COX	03/10/2025
AS3	Schematic Design	COX	16/10/2025
AS4	Schematic Design	COX	24/10/2025
A	State Significant Design Application	COX	10/04/2026

**Client**  
INNER WEST COUNCIL

**Project No.**  
225069.00

**Document Control Status:**  
FOR APPROVAL

**Project**  
LEICHHARDT OVAL  
REFURBISHMENT  
68 MARY ST, LILYFIELD NSW 2040

**Project Architect:**  
AC

**Project Director:**  
RL

**Project Director:**  
RL

**Drawing Title:**  
NORTHERN GRANDSTAND  
CONCOURSE


**Co-ordinated:**  
COX

**Project Architect:**  
AC

**Project Director:**  
RL

**Drawing Number:**  
AS-C-2170

PLANT STAMP DATE: 14/04/2026 08:28:09

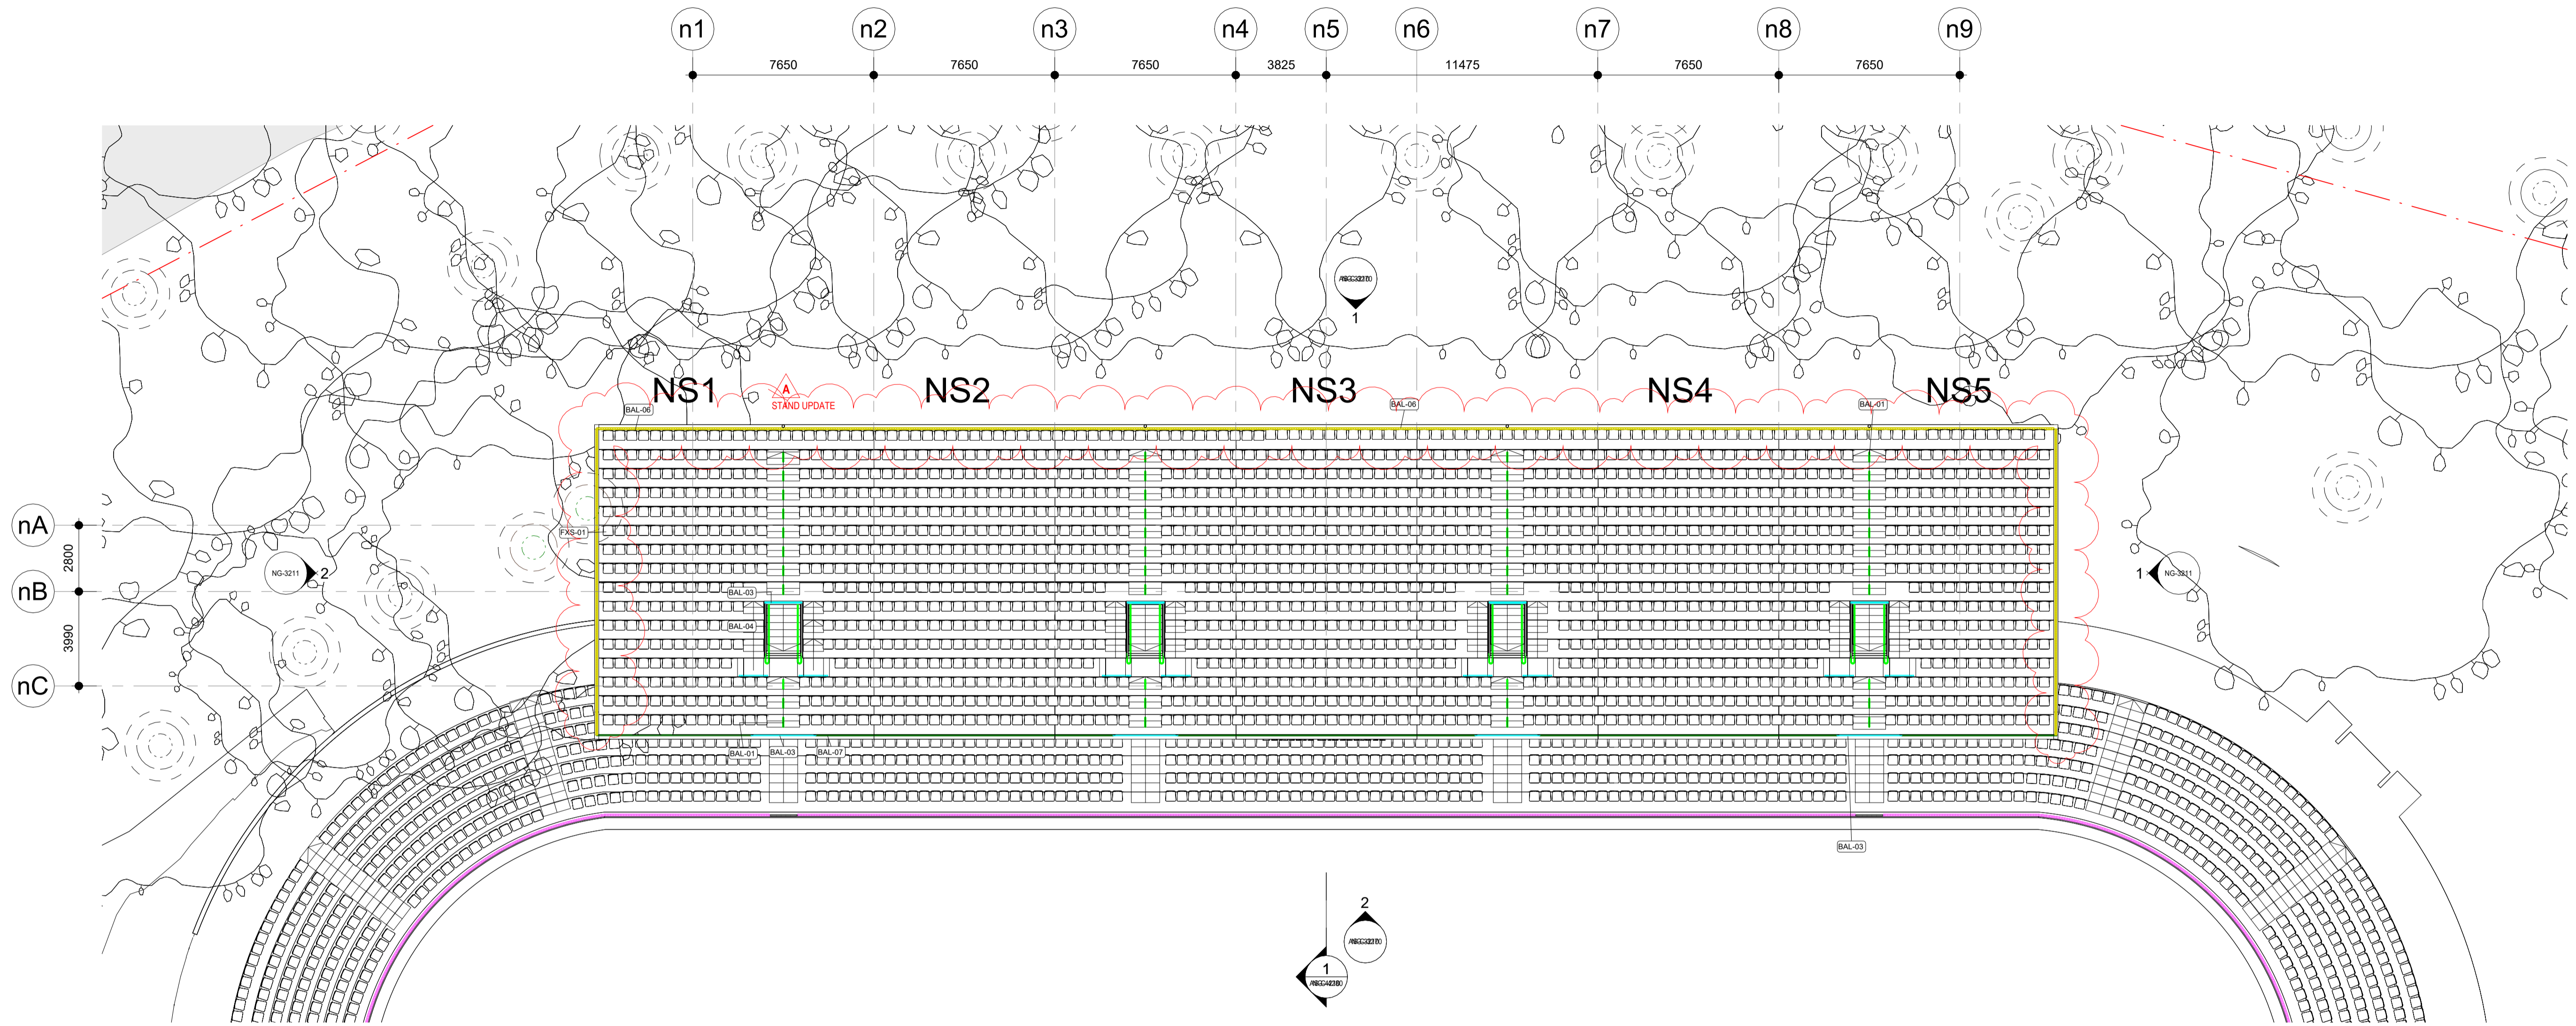

**SEATING BOWL LEGEND:**

KEY	KEYNOTE	GREEN GUIDE	HEIGHT	LOAD
—	BAL-01	GG TYPE 1	Varies	
—	BAL-02	GG TYPE 2	Varies	
—	BAL-03	GG TYPE 3	1100H	3kN
—	BAL-04	GG TYPE 4	1100H	2kN
—	BAL-05	GG TYPE 5	1100H	1kN
—	BAL-06	GG TYPE 6	1100H	1kN
—	BAL-07	GG TYPE 7	800H	1.5kN
—	BAL-08	GG TYPE 8	1100H	3kN
—	BAL-09	GG TYPE 9	1100H	2kN
—	BAL-10	GG TYPE 10	1100H	5kN
—	TUNNEL CANOPY			


- PROPOSED**
- AISLES LIGHTWEIGHT
  - AISLES HARDSCAPE
  - SUPER RISER LIGHTWEIGHT
  - SUPER RISER HARDSCAPE
  - SEATING BOWL PLATS

- LIGHTING**
- PERMISSIBLE LOCATIONS FOR LIGHTING BY FIFA STADIUM GUIDELINES SHOWN HATCHED

STANDING AREA NUMBERS CALCULATED AT 0.35 PERSONS PER SQUARE METRE

PAX NORTH GRANDSTAND	
SEAT	PAX
BAY NS 1	214
BAY NS 2	429
BAY NS 3	425
BAY NS 4	424
BAY NS 5	214
TOTAL: 1706	

KEYNOTE LEGEND	
BAL-01	BALUSTRADE TYPE 1.
BAL-03	BALUSTRADE TYPE 3.
BAL-04	BALUSTRADE TYPE 4.
BAL-06	BALUSTRADE TYPE 6.
BAL-07	BALUSTRADE TYPE 7.
FXS-01	FIXED SEATING TYPE 1 - LOWER SEATING BOWL

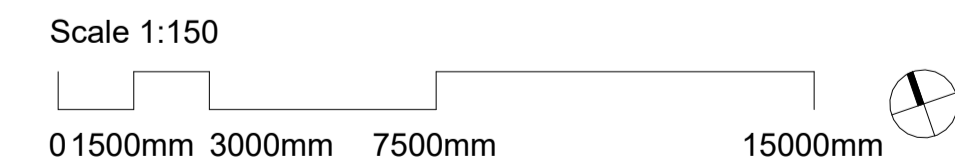

**Cox Architecture**  
70 George Street  
The Rocks NSW 2000  
Australia  
T + 61 2 9267 9599  
coxarchitecture.com.au

Nominated Architects:  
Joe Agius no. 6491  
Russell Lee no. 6367

- SCHEMATIC DESIGN NOTES:**
- SCHEMATIC DESIGN SUBJECT TO CHANGE WITH REMOVAL OF LIGHT TOWERS, SERVERS, COMPONENTS.
  - EGRESS & MODAL DIAGRAM DEVELOPED TO INFORM IMPACTS OF PROPOSED DEVELOPMENT.
  - DRAWINGS TO BE VERIFIED BY FIRE ENGINEER.

**Project Manager**  
200 George St, Sydney NSW 2000  
(02) 9248 5555

**Cost Planner**  
Level 10, 141 Walker Street, North Sydney NSW 2060  
(02) 9592 2277

**Planner**  
80 William Street, Woolloomooloo NSW 2011  
(+61) 406 428 465

**Structural & Civil Engineer**  
Level 6, 73 Miller Street, North Sydney NSW 2060  
(02) 9439 7288

**Ernst & Young**

**Rider Levett Bucknall**

**Planning&Co**

**Taylor Thomson Whitting**

**BCA**  
222-26 Mountain Street, Ultimo NSW 2007  
(02) 9211 7777

**Accessibility**  
20 Begonia Street, Pagewood NSW 2035  
(02) 9695 1949

**Landscape**  
Suite 3, 1, 79 Myrtle Street, Chippendale NSW 2008  
(02) 8244 8900

**Security**

**Blackett Maguire + Goldsmith**

**Accessibility Solutions**

**Context**

**Harris Crime Prevention Services**

© COPYRIGHT COX ARCHITECTURE PTY LTD ACN 002 535 891  
ANY FORM OF REPRODUCTION OF THIS DRAWING IN FULL OR IN PART WITHOUT THE WRITTEN PERMISSION OF COX ARCHITECTURE PTY LTD CONSTITUTES AN INFRINGEMENT OF COPYRIGHT

Rev	Description	By	Date
AS1	Schematic Design	COX	04/09/2025
AS2	Schematic Design	COX	03/10/2025
AS3	Schematic Design	COX	16/10/2025
AS4	Schematic Design	COX	24/10/2025
A	State Significant Design Application	COX	10/04/2026

**Client**  
INNER WEST COUNCIL

**Project No.**  
225069.00

**Document Control Status:**  
FOR APPROVAL

**Project**  
LEICHHARDT OVAL  
REFURBISHMENT  
68 MARY ST, LILYFIELD NSW 2040

**Acknowledgement**  
In the language of the Gadigal & Wangal people, this site is known as Baludarrri.

**Drawing Title:**  
NORTHERN GRANDSTAND  
LEVEL 1

**Co-ordinated:**  
COX

**Project Architect:**  
AC

**Project Director:**  
RL

**Drawing Number:**  
AS-C-2180


**Drawn:**  
COX

**Scale:**  
As indicated @ A1


**Date:**  
10/04/2026

**Revision:**  
A

DRAWING IS REQUIRED TO BE PRINTED IN COLOUR

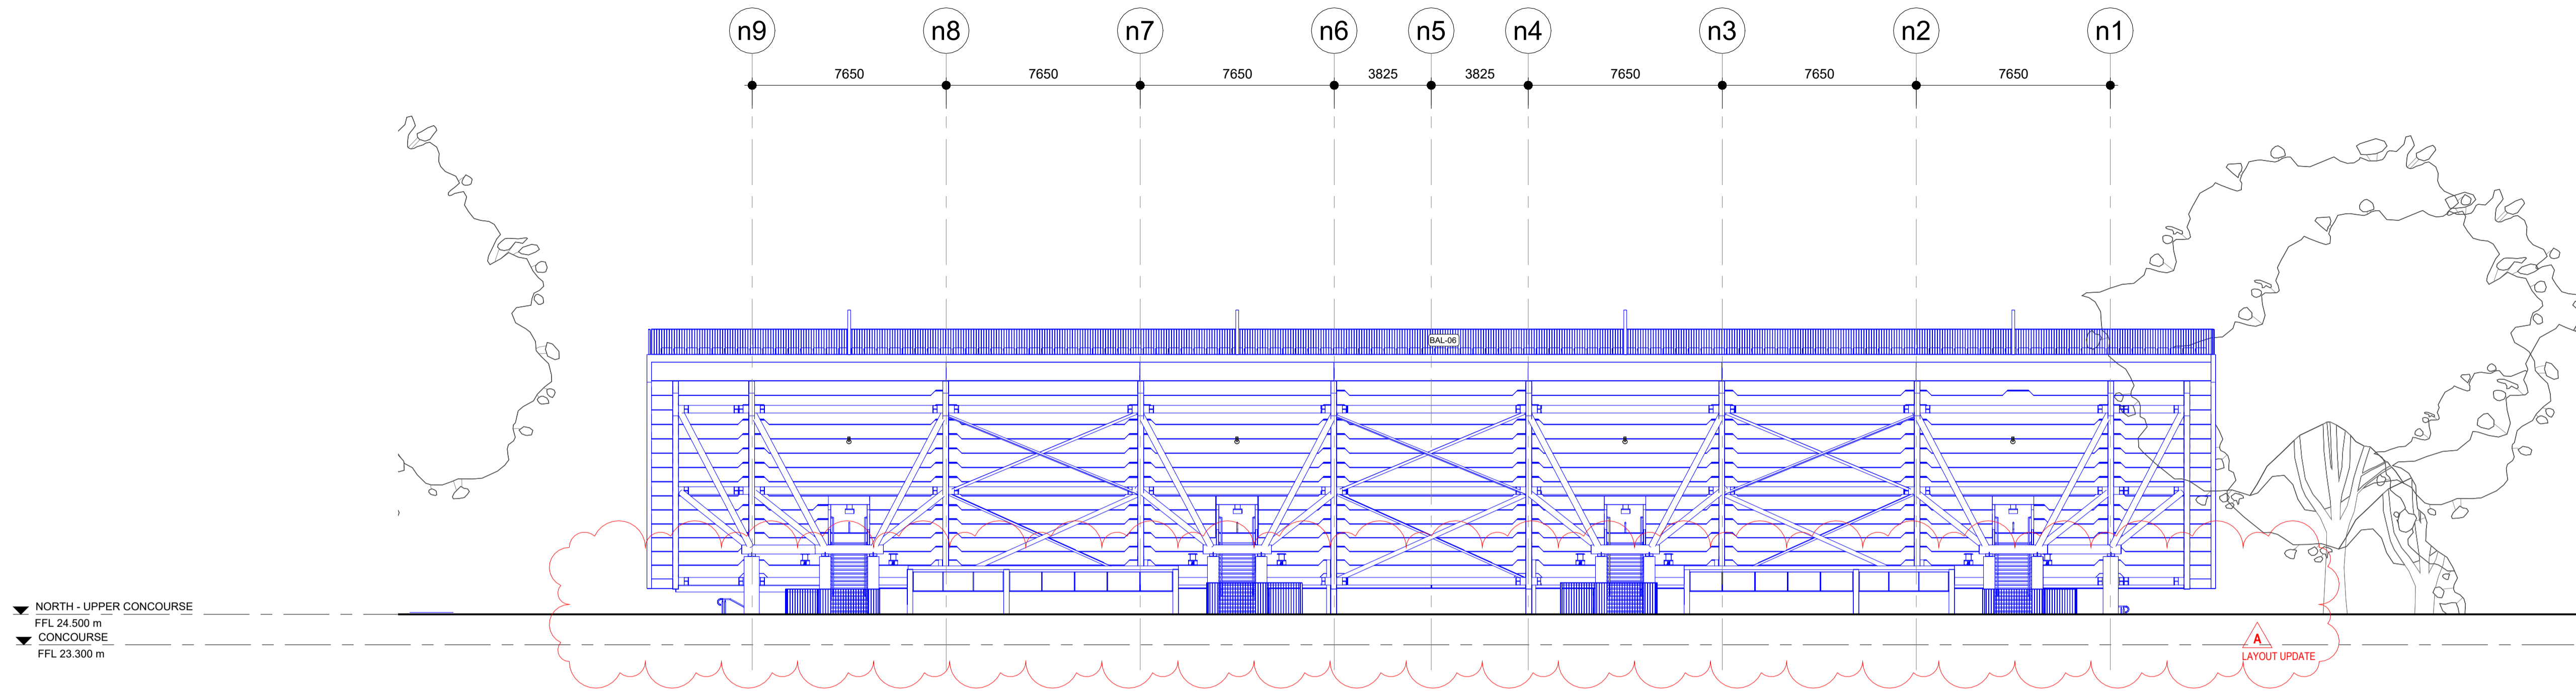

**1 NORTHERN GRANDSTAND ELEVATION NORTH**  
SCALE 1 : 150

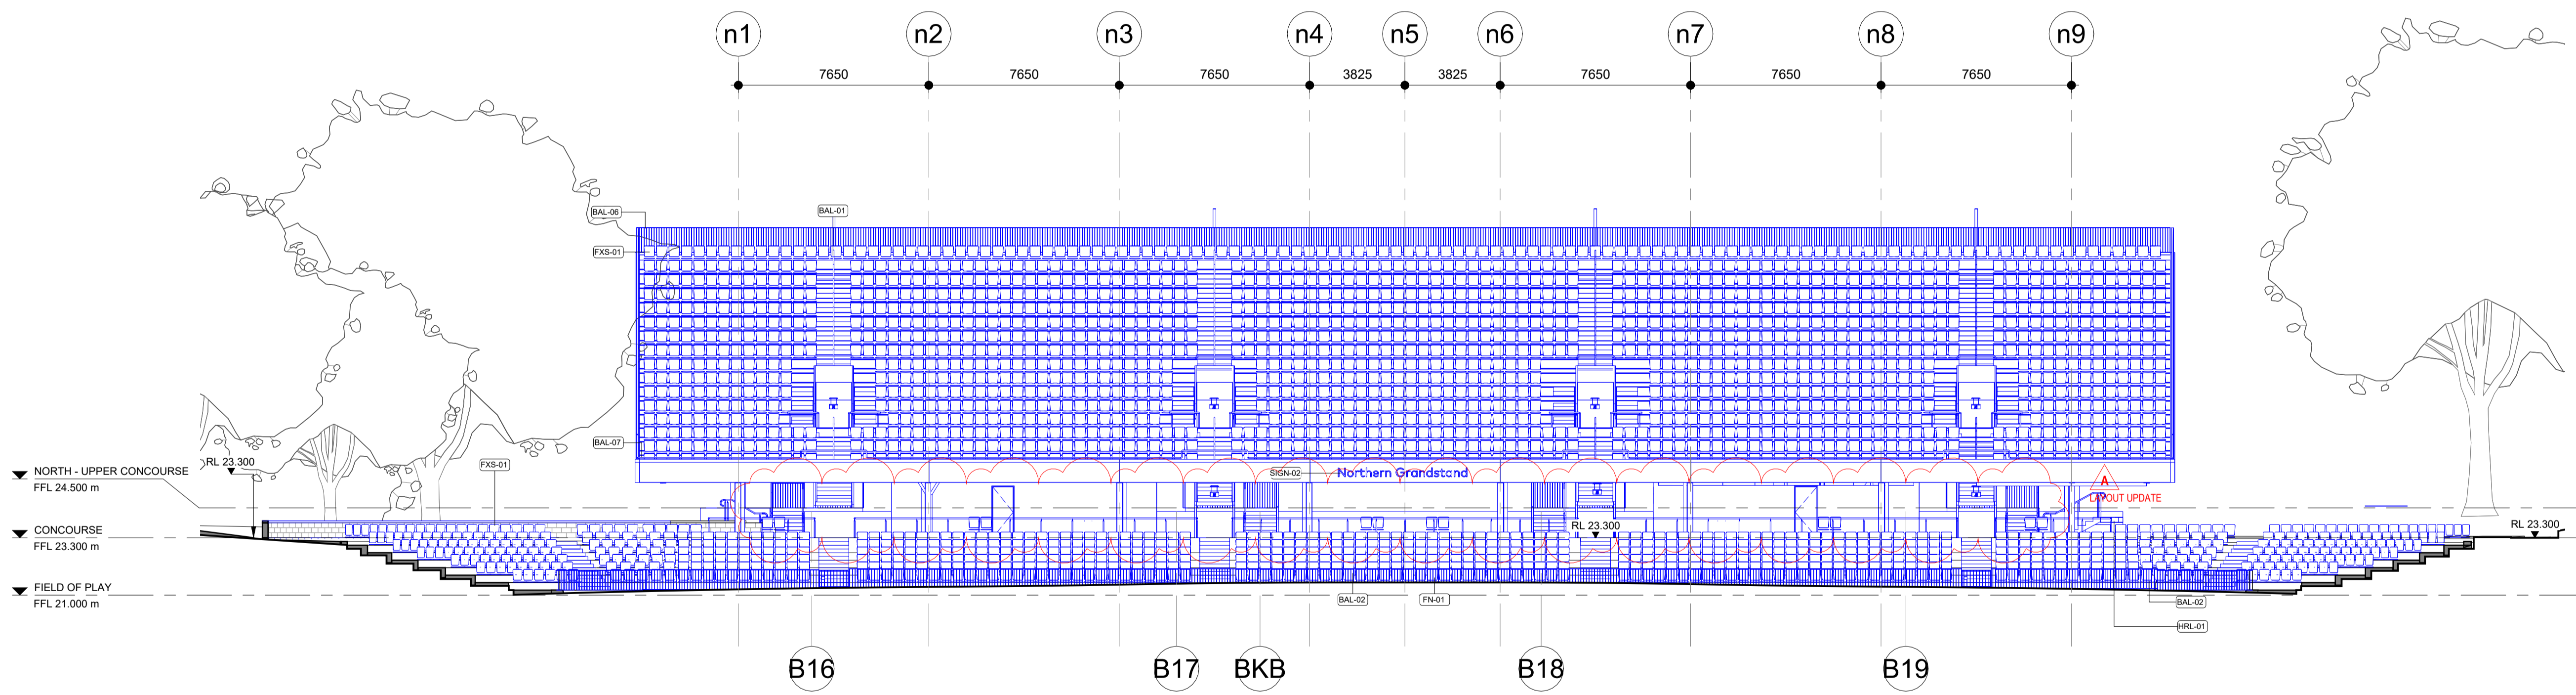


**2 NORTHERN GRANDSTAND ELEVATION SOUTH**  
SCALE 1 : 150

KEYNOTE LEGEND	
BAL-01	BALUSTRADE TYPE 1.
BAL-02	BALUSTRADE TYPE 2.
BAL-06	BALUSTRADE TYPE 6.
BAL-07	BALUSTRADE TYPE 7.
FN-01	FENCE TYPE 1 - FIELD OF PLAY FENCE & GATES
FXS-01	FIXED SEATING TYPE 1 - LOWER SEATING BOWL
HRL-01	HAND RAIL TYPE 1
SIGN-02	NORTHERN GRANDSTAND SIGNAGE NAMING

**Legend**

- Proposed Item
- Demolish Item
- Retain Item

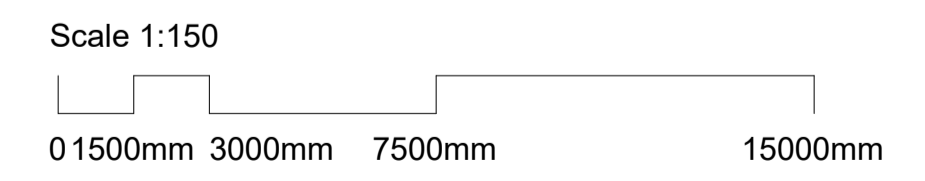

**COX**  
Cox Architecture  
70 George Street  
The Rocks NSW 2000  
Australia  
T + 61 2 9267 9599  
coxarchitecture.com.au

Nominated Architects:  
Joe Agius no. 6491  
Russell Lee no. 6367

- SCHEMATIC DESIGN NOTES:**
- SCHEMATIC DESIGN SUBJECT TO CHANGE WITH REMOVAL OF LIGHT TOWERS, SERVERS, COMPONENTS.
  - EGRESS & MODAL DIAGRAM DEVELOPED TO INFORM IMPACTS OF PROPOSED DEVELOPMENT.
  - DRAWINGS TO BE VERIFIED BY FIRE ENGINEER.

<b>Project Manager</b> 200 George St, Sydney NSW 2000 (02) 9248 5555	<b>Ernst &amp; Young</b>	<b>BCA</b> 2/23-38 Mountain Street, Ultimo NSW 2007 (02) 9211 7777	<b>Blackett Maguire + Goldsmith</b>
<b>Cost Planner</b> Level 19, 141 Walker Street, North Sydney NSW 2060 (02) 9592 2777	<b>Rider Levett Bucknall</b>	<b>Accessibility</b> 20 Begonia Street, Pagewood NSW 2035 (02) 9695 1949	<b>Accessibility Solutions</b>
<b>Planner</b> 80 William Street, Woolloomooloo NSW 2011 (+61) 406 428 465	<b>Planning&amp;Co</b>	<b>Landscape</b> Suite 3.1, 79 Myrtle Street, Chippendale NSW 2008 (02) 8244 8900	<b>Context</b>
<b>Structural &amp; Civil Engineer</b> Level 6, 73 Miller Street, North Sydney NSW 2060 (02) 9439 7288	<b>Taylor Thomson Whitting</b>	<b>Security</b> (02) 9804 8771	<b>Harris Crime Prevention Services</b>

© COPYRIGHT COX ARCHITECTURE PTY LTD ACN 002 535 891  
ANY FORM OF REPRODUCTION OF THIS DRAWING IN FULL OR IN PART WITHOUT THE WRITTEN PERMISSION OF COX ARCHITECTURE PTY LTD CONSTITUTES AN INFRINGEMENT OF COPYRIGHT

Rev	Description	By	Date
AS1	Schematic Design	COX	04/09/2025
AS2	Schematic Design	COX	03/10/2025
AS3	Schematic Design	COX	16/10/2025
AS4	Schematic Design	COX	24/10/2025
A	State Significant Design Application	COX	10/04/2026


**Client** INNER WEST COUNCIL  
**Project No.** 225069.00  
**Document Control Status:** FOR APPROVAL

**Project** LEICHHARDT OVAL REFURBISHMENT  
68 MARY ST, LILYFIELD NSW 2040  
**Acknowledgement** In the language of the Gadigal & Wangal people, this site is known as Baludarrri.  
**Drawing Title:** NORTHERN GRANDSTAND ELEVATION


**Co-ordinated:** COX  
**Project Architect:** AC  
**Project Director:** RL  
**Drawing Number:** AS-C-3270  
**Drawn:** COX  
**Scale:** As indicated @ A1  
**Date:** 10/04/2026  
**Revision:** A

DRAWING IS REQUIRED TO BE PRINTED IN COLOUR

PLOT STAMP DATE: 14/04/2026 12:15:02

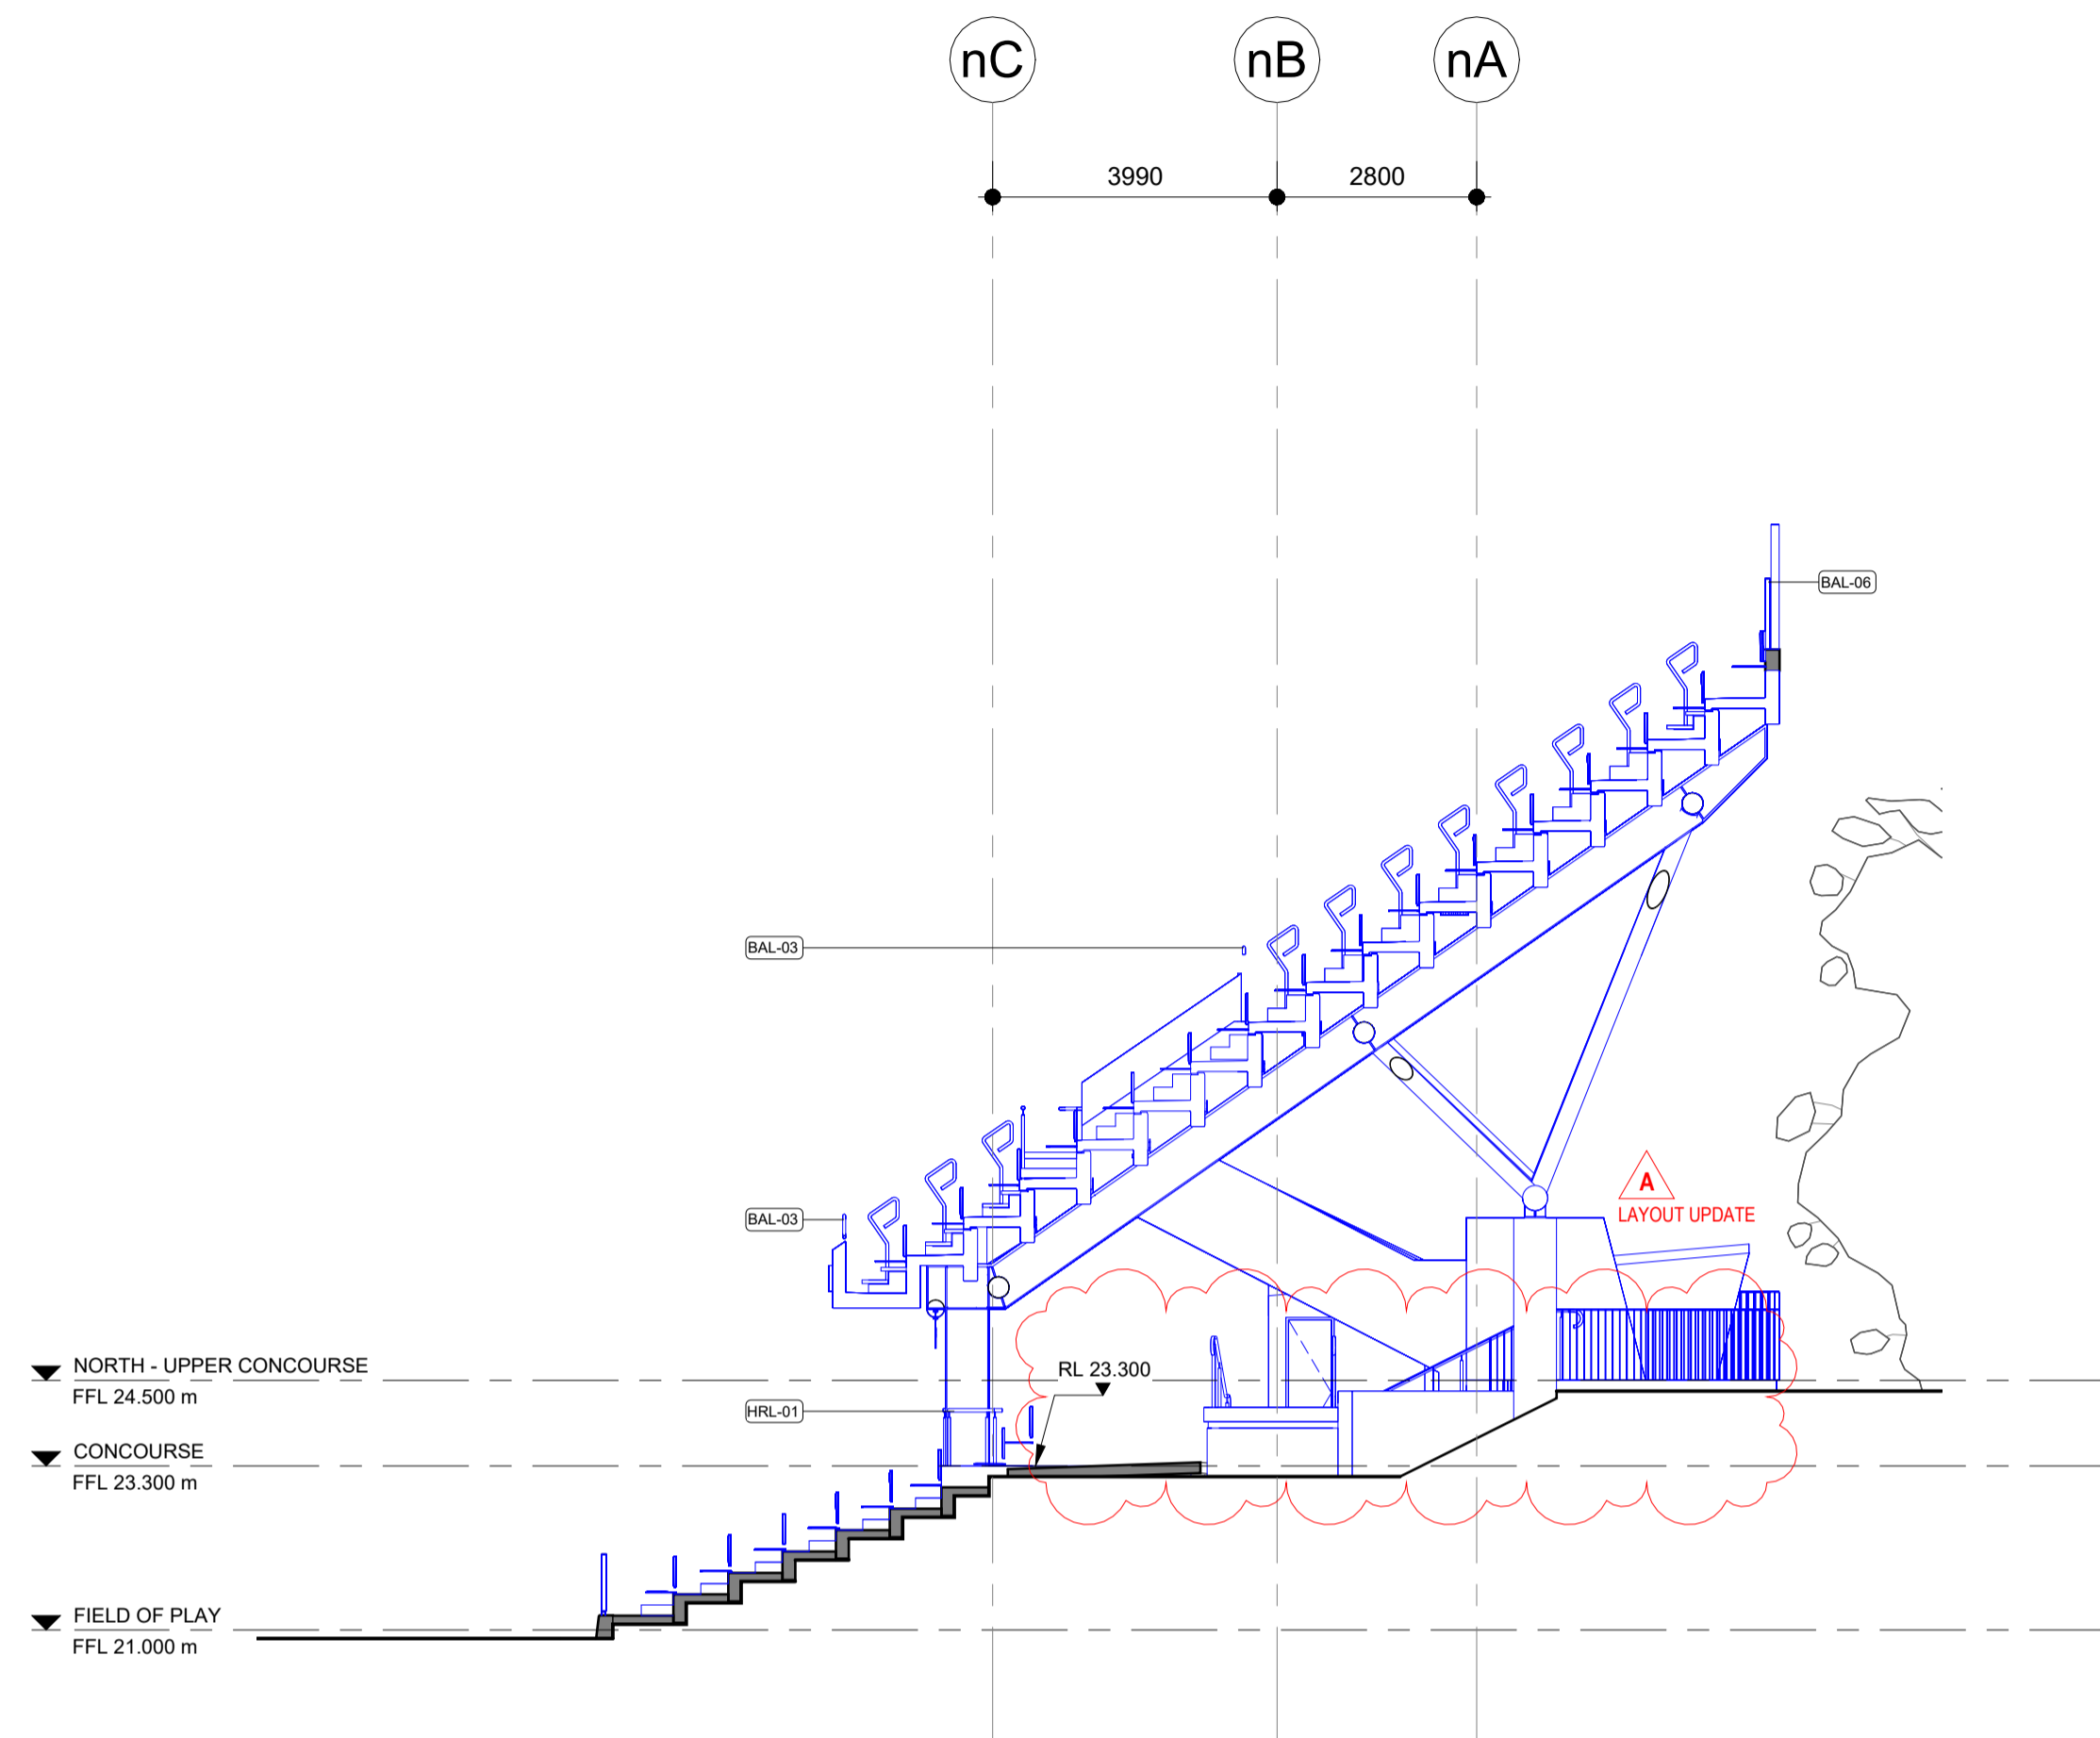

**1** NORTHERN GRANDSTAND ELEVATION EAST  
SCALE 1 : 100

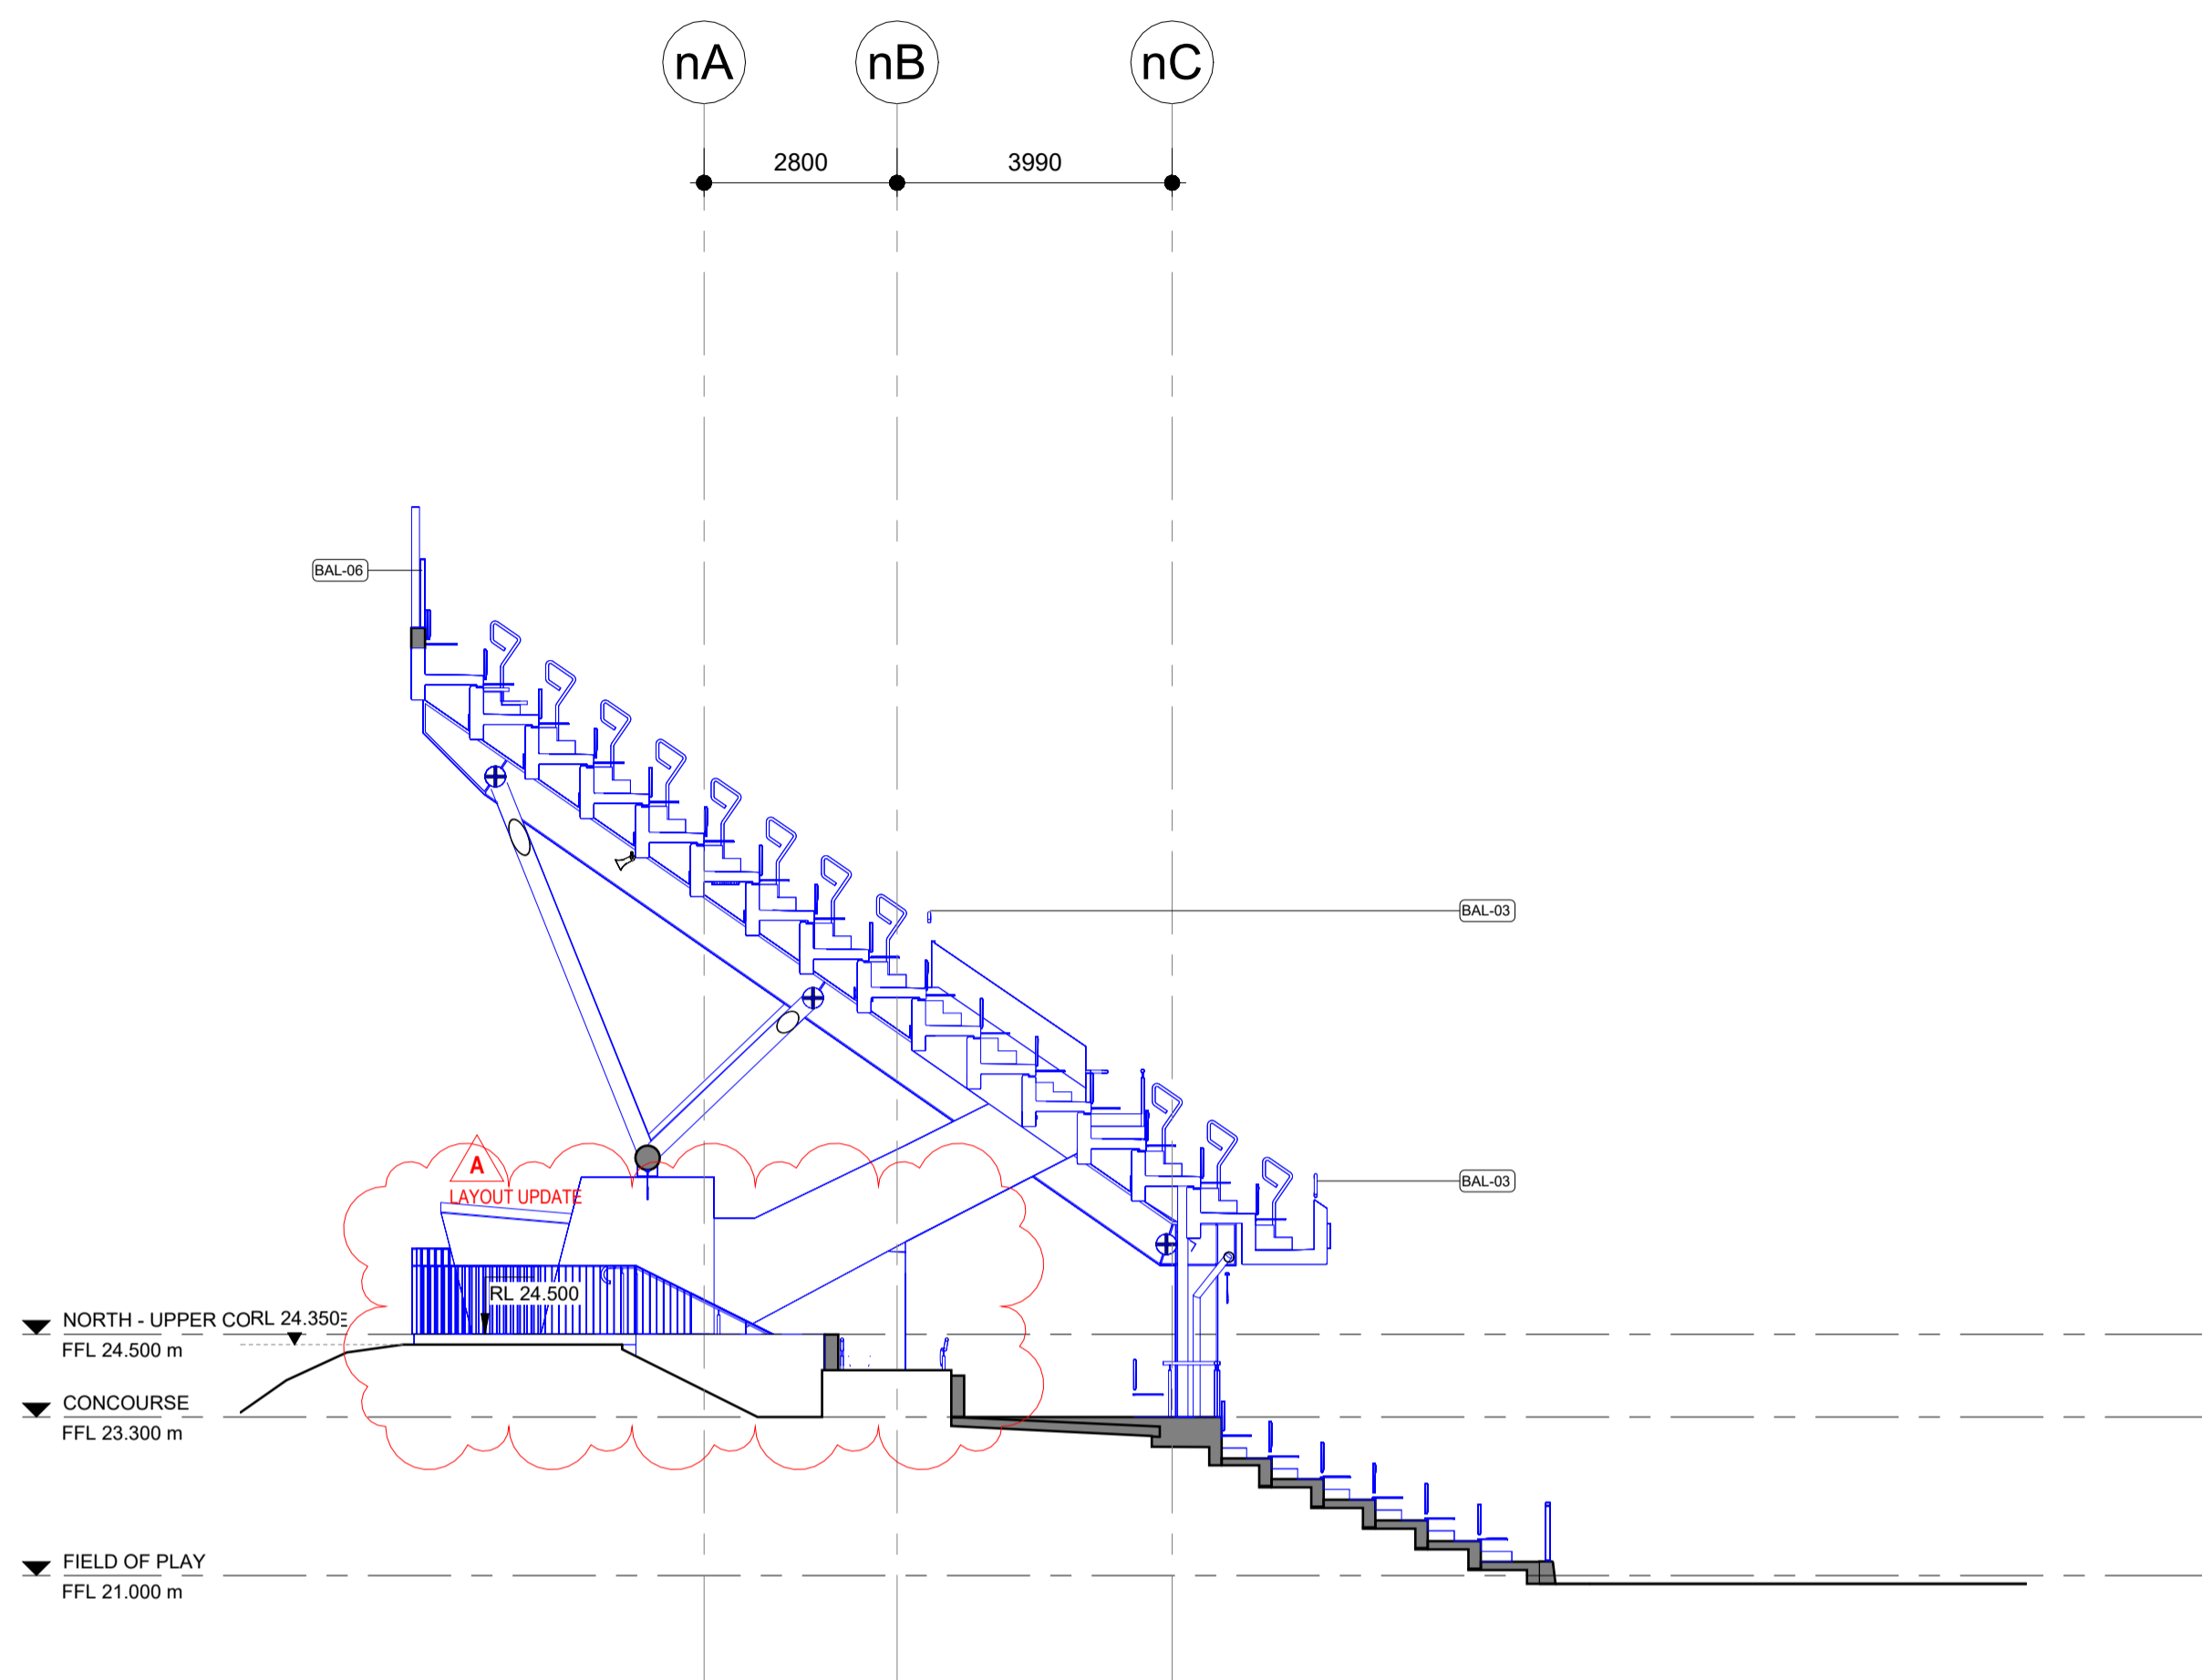


**2** NORTHERN GRANDSTAND ELEVATION WEST  
SCALE 1 : 100

KEYNOTE LEGEND	
BAL-03	BALUSTRADE TYPE 3.
BAL-06	BALUSTRADE TYPE 6.
HRL-01	HAND RAIL TYPE 1

**Legend**

- Proposed Item
- Demolish Item
- Retain Item

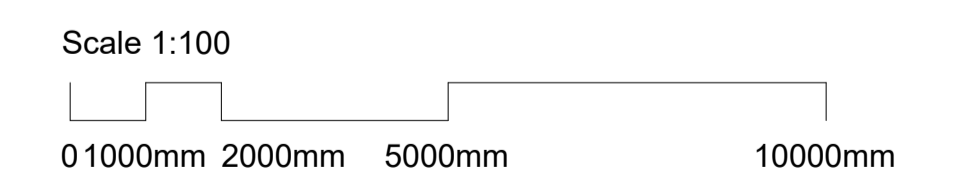

**COX**  
Cox Architecture  
70 George Street  
The Rocks NSW 2000  
Australia  
T + 61 2 9267 9599  
coxarchitecture.com.au

Nominated Architects:  
Joe Agius no. 6491  
Russell Lee no. 6367

- SCHEMATIC DESIGN NOTES:**
- SCHEMATIC DESIGN SUBJECT TO CHANGE WITH REMOVAL OF LIGHT TOWERS, SERVERS, COMPONENTS.
  - EGRESS & MODAL DIAGRAM DEVELOPED TO INFORM IMPACTS OF PROPOSED DEVELOPMENT.
  - DRAWINGS TO BE VERIFIED BY FIRE ENGINEER.

**Project Manager**  
200 George St, Sydney NSW 2000  
(02) 9248 5555

**Ernst & Young**  
222-26 Mountain Street, Ultimo NSW 2007  
(02) 9211 7777

**Cost Planner**  
Level 19, 141 Walker Street, North Sydney NSW 2060  
(02) 9502 2277

**Rider Levett Bucknall**  
20 Begonia Street, Pagewood NSW 2035  
(02) 9695 1949

**Planner**  
80 William Street, Woolloomooloo NSW 2011  
(+61) 406 428 465

**Planning&Co**  
Suite 3.1, 79 Myrtle Street, Chippendale NSW 2008  
(02) 8244 8900

**Structural & Civil Engineer**  
Level 8, 73 Miller Street, North Sydney NSW 2060  
(02) 9439 7288

**Taylor Thomson Whitting**  
Level 8, 73 Miller Street, North Sydney NSW 2060  
(02) 9439 7288

**BCA**  
222-26 Mountain Street, Ultimo NSW 2007  
(02) 9211 7777

**Accessibility**  
20 Begonia Street, Pagewood NSW 2035  
(02) 9695 1949

**Accessability Solutions**

**Landscape**  
Suite 3.1, 79 Myrtle Street, Chippendale NSW 2008  
(02) 8244 8900

**Context**

**Security**  
(02) 9804 8771

**Blackett Maguire + Goldsmith**

**Harris Crime Prevention Services**

© COPYRIGHT COX ARCHITECTURE PTY LTD ACN 002 535 891  
ANY FORM OF REPRODUCTION OF THIS DRAWING IN FULL OR IN PART WITHOUT THE WRITTEN PERMISSION OF COX ARCHITECTURE PTY LTD CONSTITUTES AN INFRINGEMENT OF COPYRIGHT

Rev	Description	By	Date
AS1	Schematic Design	COX	04/09/2025
AS2	Schematic Design	COX	03/10/2025
AS3	Schematic Design	COX	16/10/2025
AS4	Schematic Design	COX	24/10/2025
A	State Significant Design Application	COX	10/04/2026

**Client**  
INNER WEST COUNCIL

**Project No.**  
225069.00

**Document Control Status:**  
FOR APPROVAL

**Project**  
LEICHHARDT OVAL  
REFURBISHMENT  
68 MARY ST, LILYFIELD NSW 2040

**Co-ordinated:**  
COX

**Project Architect:**  
AC

**Project Director:**  
RL

**Drawing Number:**  
AS-C-3271

**Drawn:**  
COX

**Scale:**  
1 : 100 @ A1

**Date:**  
10/04/2026

**Revision:**  
A

**Drawing Title:**  
NORTHERN GRANDSTAND  
ELEVATION

**Acknowledgement**  
In the language of the Gadigal & Wangal people,  
this site is known as Baludarrri.

**Drawing Title:**  
NORTHERN GRANDSTAND  
ELEVATION


**Scale:**  
1 : 100 @ A1

**Date:**  
10/04/2026

**Revision:**  
A

DRAWING IS REQUIRED TO BE PRINTED IN COLOUR

PLOT STAMP DATE: 10/04/2026 12:14:20

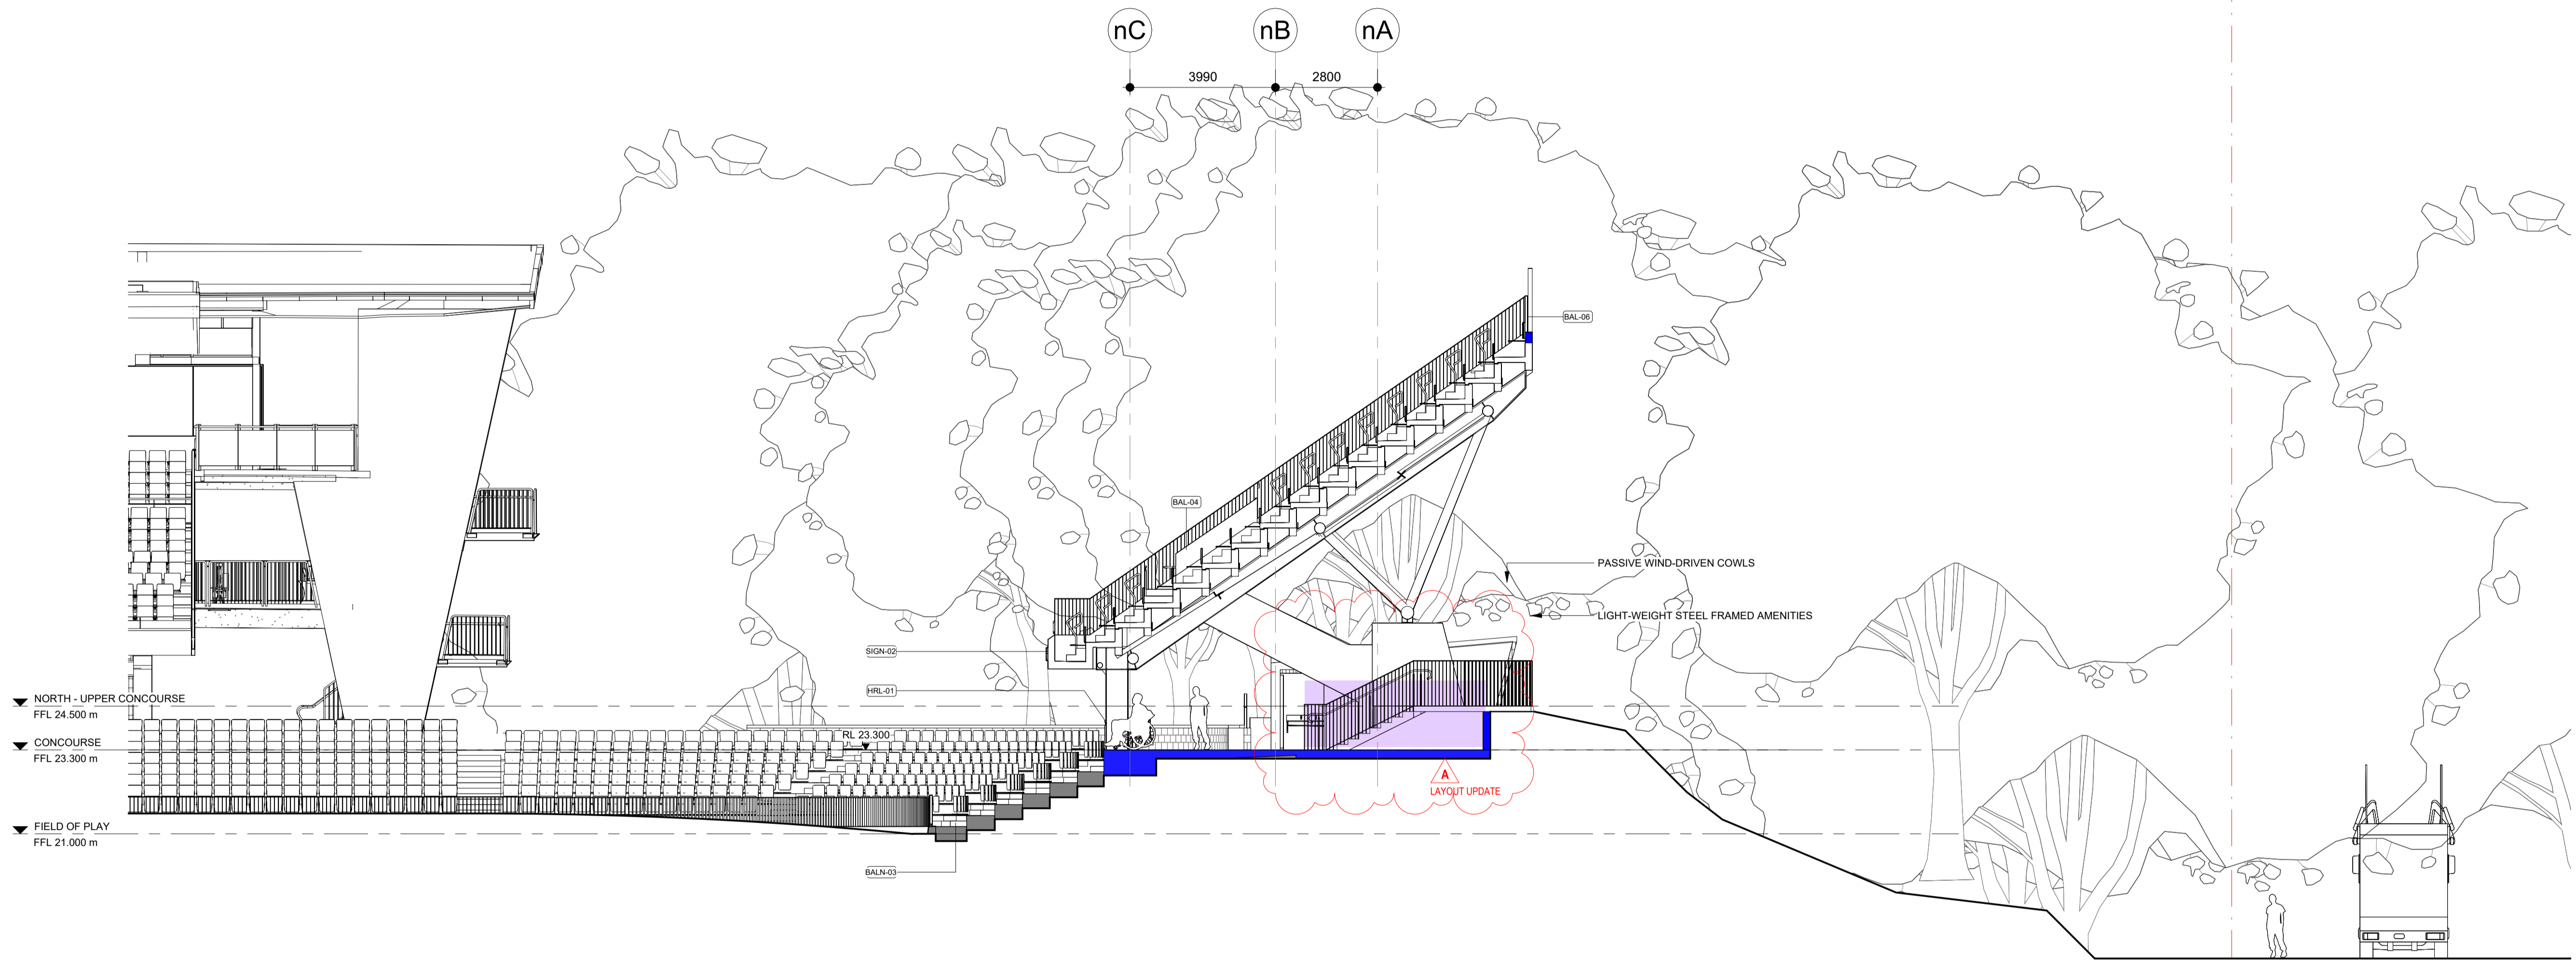


▼ NORTH - UPPER CONCOURSE  
FFL 24.500 m

▼ CONCOURSE  
FFL 23.300 m

▼ FIELD OF PLAY  
FFL 21.000 m

**Room Area Legend**  
F&B

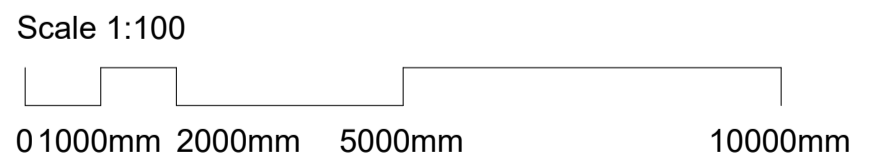

KEYNOTE LEGEND	
BAL-04	BALUSTRADE TYPE 4.
BAL-06	BALUSTRADE TYPE 6.
BALN-03	AISSLES HARDSCAPE
HRL-01	HAND RAIL TYPE 1
SIGN-02	NORTHERN GRANDSTAND SIGNAGE NAMING



**Cox Architecture**  
70 George Street  
The Rocks NSW 2000  
Australia  
T + 61 2 9267 9599  
coxarchitecture.com.au

Nominated Architects:  
Joe Agius no. 6491  
Russell Lee no. 6367

- SCHEMATIC DESIGN NOTES:**
1. SCHEMATIC DESIGN SUBJECT TO CHANGE WITH REMOVAL OF LIGHT TOWERS, SERVERS, COMPONENTS.
  2. EGRESS & MODAL DIAGRAM DEVELOPED TO INFORM IMPACTS OF PROPOSED DEVELOPMENT.
  3. DRAWINGS TO BE VERIFIED BY FIRE ENGINEER.

**Project Manager**  
200 George St, Sydney NSW 2000  
(02) 9248 5555

**Cost Planner**  
Level 19, 141 Walker Street, North Sydney NSW 2060  
(02) 9502 2277

**Planner**  
80 William Street, Woolloomooloo NSW 2011  
(+61) 406 428 465

**Structural & Civil Engineer**  
Level 8, 73 Miller Street, North Sydney NSW 2060  
(02) 9439 7288

**Ernst & Young**

**Rider Levett Bucknall**

**Planning&Co**

**Taylor Thomson Whitting**

**BCA**

2/23-38 Mountain Street, Ultimo NSW 2007  
(02) 9211 7777

**Accessibility**

20 Begonia Street, Pagewood NSW 2035  
(02) 9695 1949

**Landscape**

Suite 3, 1, 79 Myrtle Street, Chippendale NSW 2008  
(02) 8244 8900

**Security**

(02) 9804 8771

**Blackett Maguire + Goldsmith**

**Accessibility Solutions**

**Context**

**Harris Crime Prevention Services**

© COPYRIGHT COX ARCHITECTURE PTY LTD ACN 002 535 891

ANY FORM OF REPRODUCTION OF THIS DRAWING IN FULL OR IN PART WITHOUT THE WRITTEN PERMISSION OF COX ARCHITECTURE PTY LTD CONSTITUTES AN INFRINGEMENT OF COPYRIGHT

Rev	Description	By	Date
AS1	Schematic Design	COX	04/09/2025
AS2	Schematic Design	COX	03/10/2025
AS3	Schematic Design	COX	16/10/2025
AS4	Schematic Design	COX	24/10/2025
A	State Significant Design Application	COX	10/04/2026

**Client**

**INNER WEST COUNCIL**

**Project No.**

**225069.00**

**Document Control Status:**

**FOR APPROVAL**

**Project**

**LEICHARDT OVAL  
REFURBISHMENT  
68 MARY ST, LILYFIELD NSW 2040**

**Acknowledgement**

In the language of the Gadigal & Wangal people,  
this site is known as Baludarrri.

**Drawing Title:**

**NORTHERN GRANDSTAND  
SECTION**



DRAWING IS REQUIRED TO BE PRINTED IN COLOUR

**Co-ordinated:**

**Drawn:**

**Project Architect:**

**Scale:**

**Project Director:**

**Date:**


**Drawing Number:**

**Revision:**

**AS-C-4280**

**A**

PLOT STAMP DATE: 13/04/2026 17:27:55

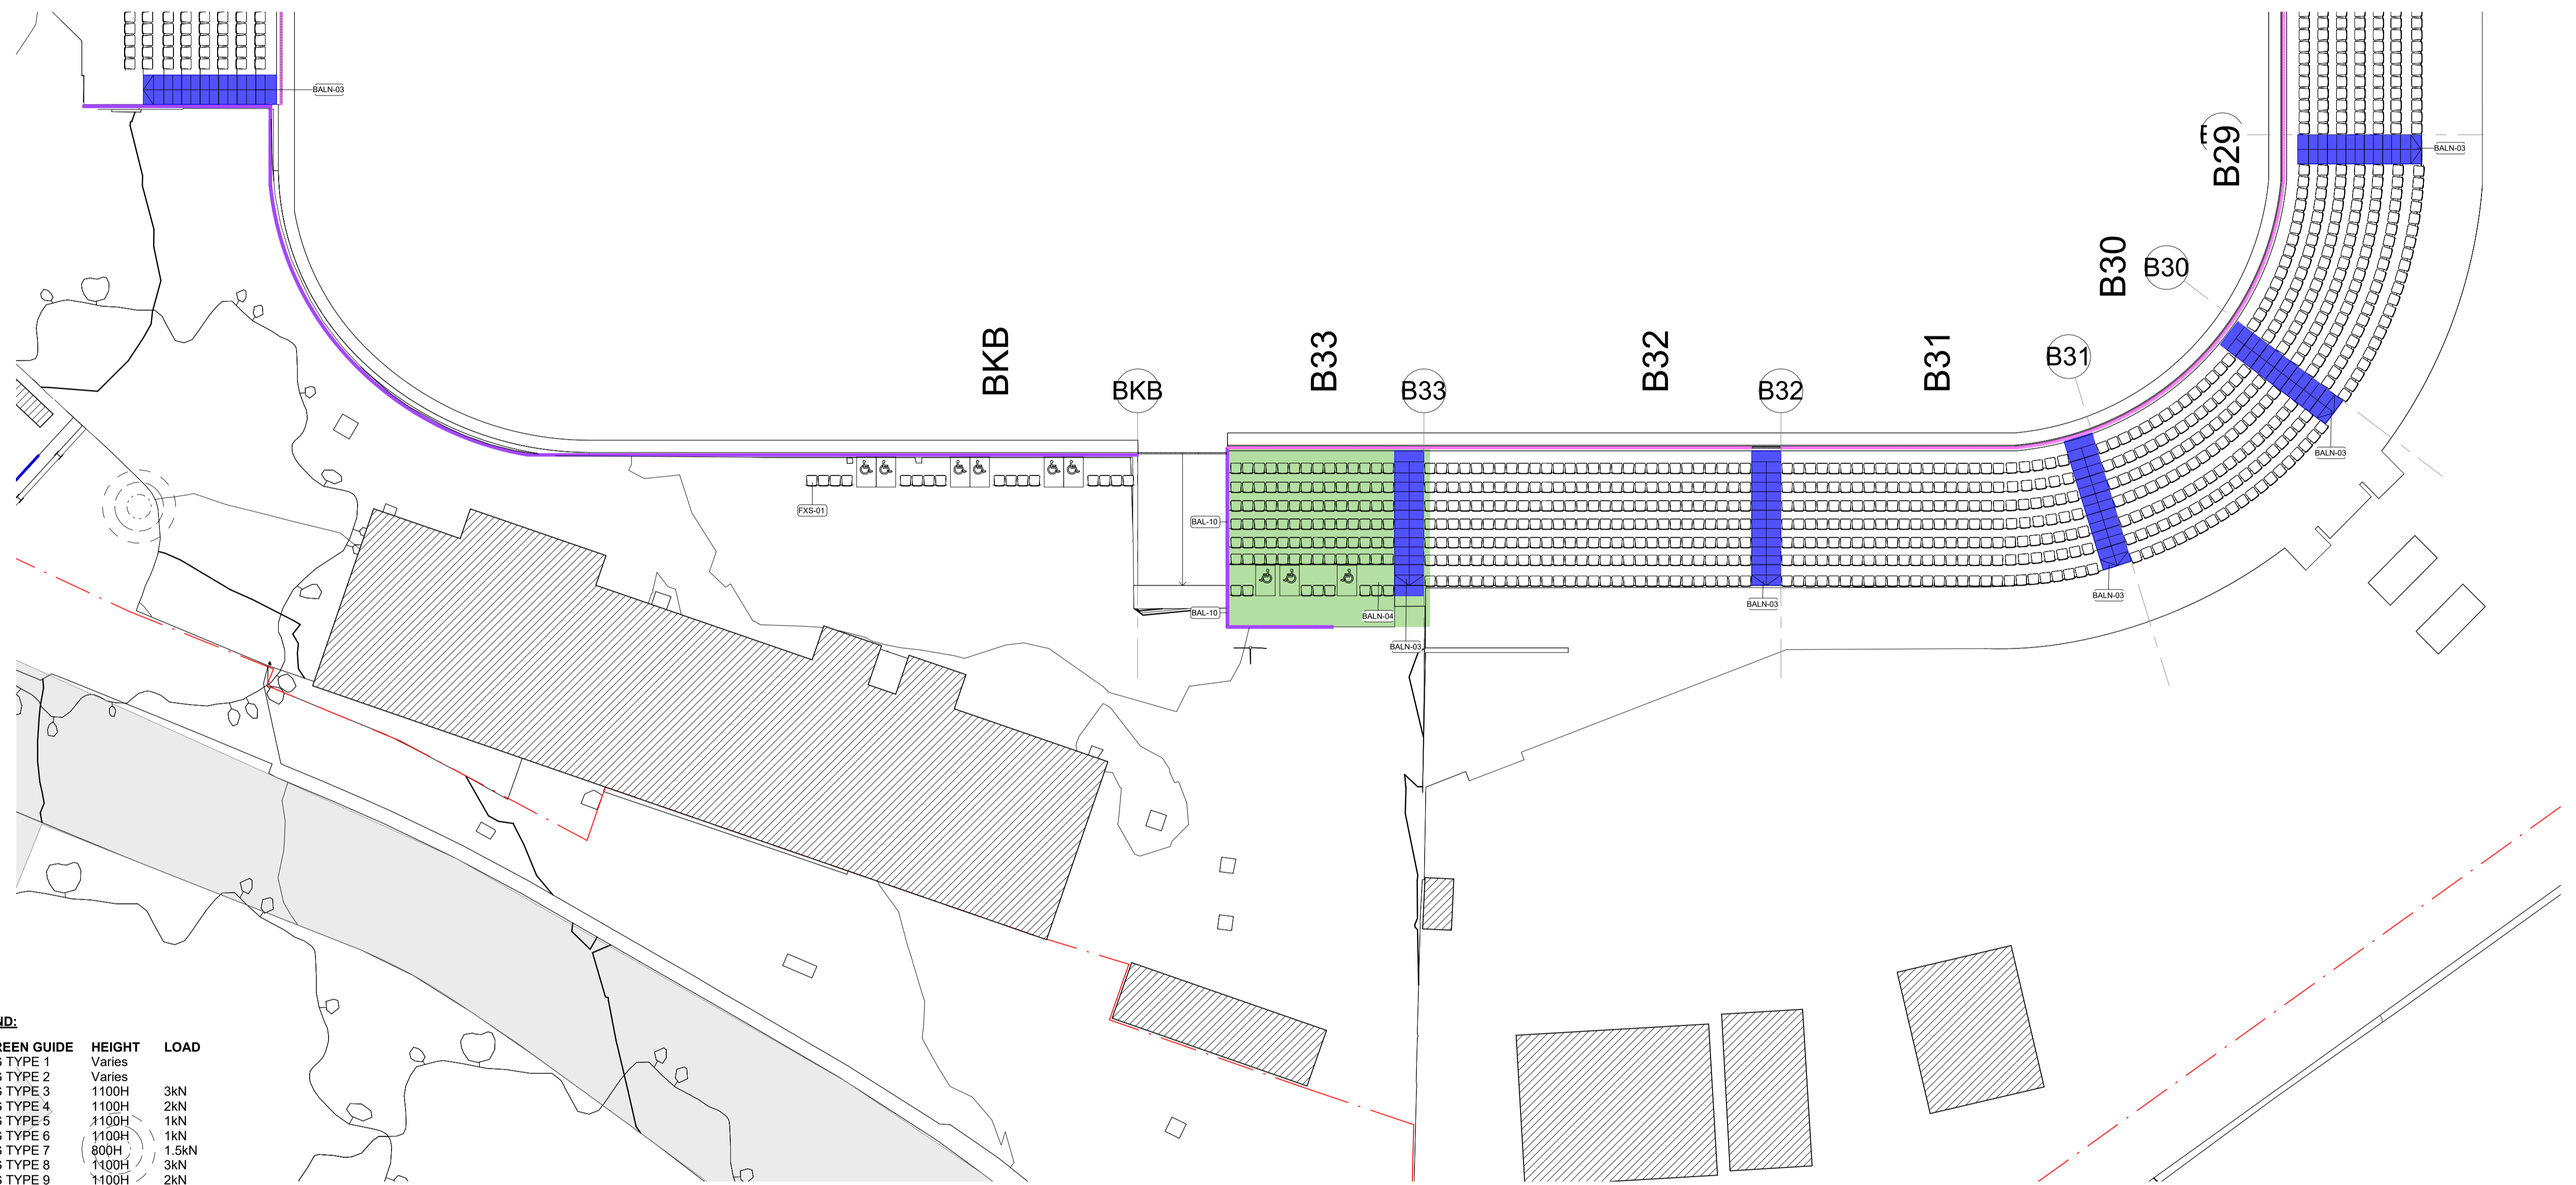

**SEATING BOWL LEGEND:**


KEY	KEYNOTE	GREEN GUIDE	HEIGHT	LOAD
Green	BAL-01	GG TYPE 1	Varies	
Blue	BAL-02	GG TYPE 2	Varies	
Purple	BAL-03	GG TYPE 3	1100H	3kN
Yellow	BAL-04	GG TYPE 4	1100H	2kN
Orange	BAL-05	GG TYPE 5	1100H	1kN
Red	BAL-06	GG TYPE 6	1100H	1kN
Pink	BAL-07	GG TYPE 7	800H	1.5kN
Light Blue	BAL-08	GG TYPE 8	1100H	3kN
Dark Blue	BAL-09	GG TYPE 9	1100H	2kN
Light Green	BAL-10	GG TYPE 10	1100H	5kN
Yellow	TUNNEL CANOPY			

- PROPOSED**
- AISLES LIGHTWEIGHT
  - AISLES HARDSCAPE
  - SUPER RISER LIGHTWEIGHT
  - SUPER RISER HARDSCAPE
  - SEATING BOWL PLATS

- LIGHTING**
- PERMISSIBLE LOCATIONS FOR LIGHTING BY FIFA STADIUM GUIDELINES SHOWN HATCHED

STANDING AREA NUMBERS CALCULATED AT 0.35 PERSONS PER SQUARE METRE

KEYNOTE LEGEND	
BAL-10	BALUSTRADE TYPE 10.
BALN-03	AISLES HARDSCAPE
BALN-04	SUPER RISER LIGHTWEIGHT
FXS-01	FIXED SEATING TYPE 1 - LOWER SEATING BOWL

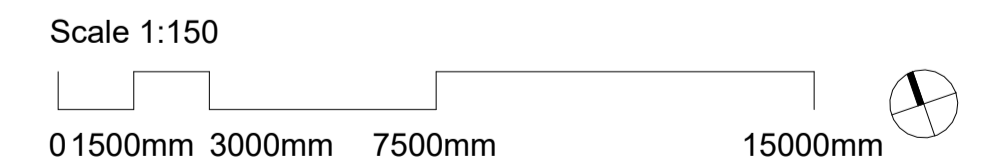

**Cox Architecture**  
70 George Street  
The Rocks NSW 2000  
Australia  
T + 61 2 9267 9599  
coxarchitecture.com.au

Nominated Architects:  
Joe Agius no. 6491  
Russell Lee no. 6367

- SCHEMATIC DESIGN NOTES:**
- SCHEMATIC DESIGN SUBJECT TO CHANGE WITH REMOVAL OF LIGHT TOWERS, SERVERS, COMPONENTS.
  - EGRESS & MODAL DIAGRAM DEVELOPED TO INFORM IMPACTS OF PROPOSED DEVELOPMENT.
  - DRAWINGS TO BE VERIFIED BY FIRE ENGINEER.

**Project Manager**  
200 George St, Sydney NSW 2000  
(02) 9248 5555

**Ernst & Young**

**BCA**  
2/23-38 Mountain Street, Ultimo NSW 2007  
(02) 9211 7777

**Blackett Maguire + Goldsmith**

**Cost Planner**  
Level 10, 141 Walker Street, North Sydney NSW 2060  
(02) 9502 2277

**Rider Levett Bucknall**

**Accessibility**  
20 Begonia Street, Pagewood NSW 2035  
(02) 9695 1940

**Accessibility Solutions**

**Planner**  
80 William Street, Woolloomooloo NSW 2011  
(+61) 406 428 465

**Planning&Co**

**Landscape**  
Suite 3.1, 79 Myrtle Street, Chippendale NSW 2008  
(02) 8244 8900

**Context**

**Structural & Civil Engineer**  
Level 6, 73 Miller Street, North Sydney NSW 2060  
(02) 9439 7288

**Taylor Thomson Whitting**

**Security**  
(02) 9804 8771

**Harris Crime Prevention Services**

© COPYRIGHT COX ARCHITECTURE PTY LTD ACN 002 535 891  
ANY FORM OF REPRODUCTION OF THIS DRAWING IN FULL OR IN PART WITHOUT THE WRITTEN PERMISSION OF COX ARCHITECTURE PTY LTD CONSTITUTES AN INFRINGEMENT OF COPYRIGHT

Rev	Description	By	Date
AS1	Schematic Design	COX	04/09/2025
AS2	Schematic Design	COX	03/10/2025
AS3	Schematic Design	COX	16/10/2025
AS4	Schematic Design	COX	24/10/2025
A	State Significant Design Application	COX	10/04/2026

**Client**  
INNER WEST COUNCIL

**Project No.**  
225069.00

**Document Control Status:**  
FOR APPROVAL

**Project**  
LEICHHARDT OVAL  
REFURBISHMENT  
68 MARY ST, LILYFIELD NSW 2040

**Acknowledgement**  
In the language of the Gadigal & Wangal people,  
this site is known as Baludarrri.

**Drawing Title:**  
SOUTH CONCOURSE

DRAWING IS REQUIRED TO BE PRINTED IN COLOUR

**Co-ordinated:**  
COX

**Project Architect:**  
AC

**Project Director:**  
RL

**Drawing Number:**  
AS-D-2190


**Drawn:**  
COX

**Scale:**  
As indicated @ A1


**Date:**  
10/04/2026

**Revision:**  
A


PLOT STAMP DATE: 13/04/26 12:54:52

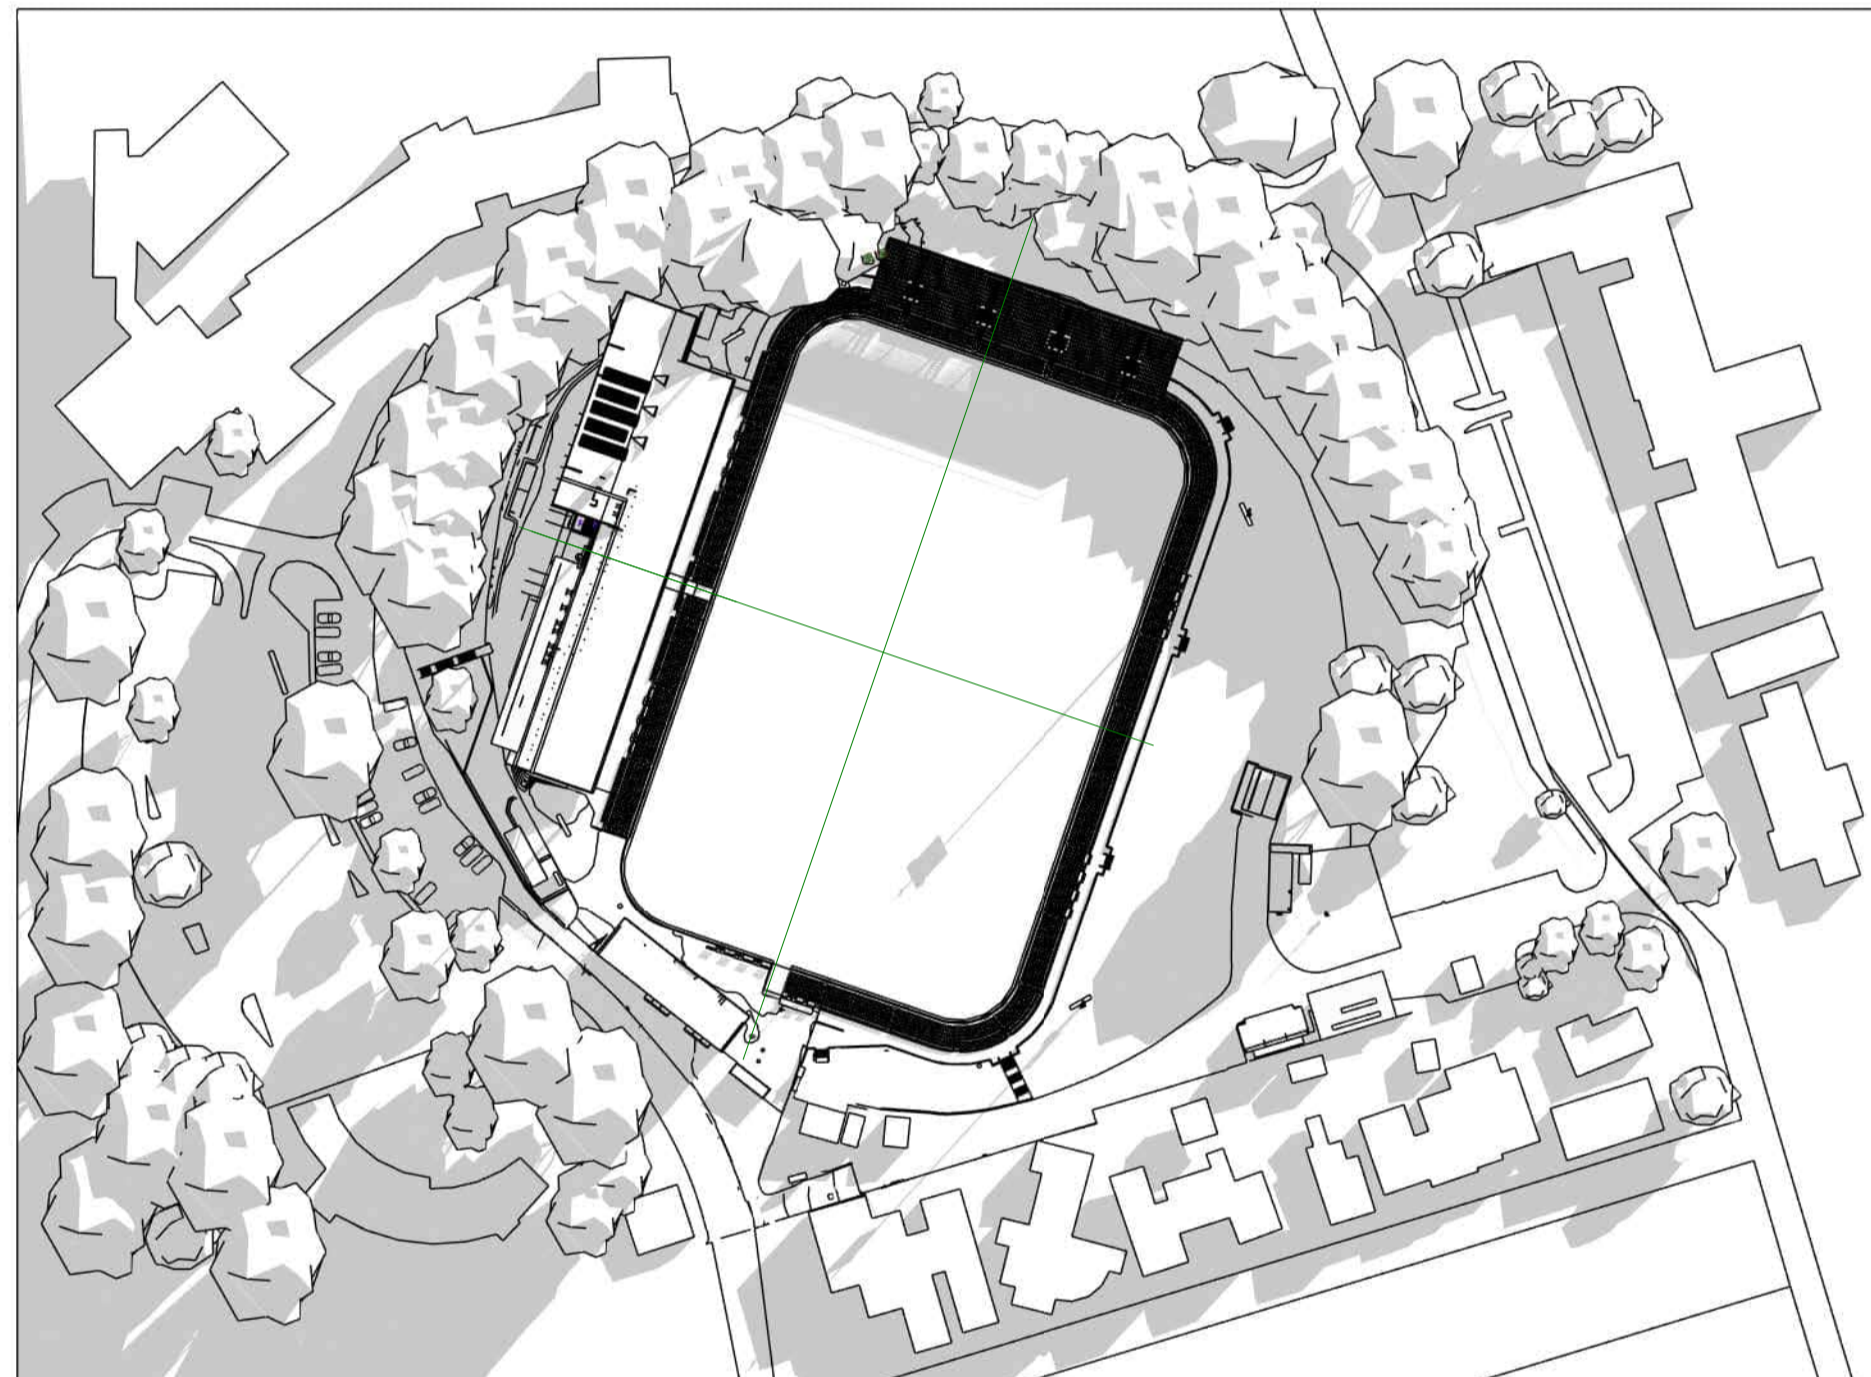


09:00 - WINTER

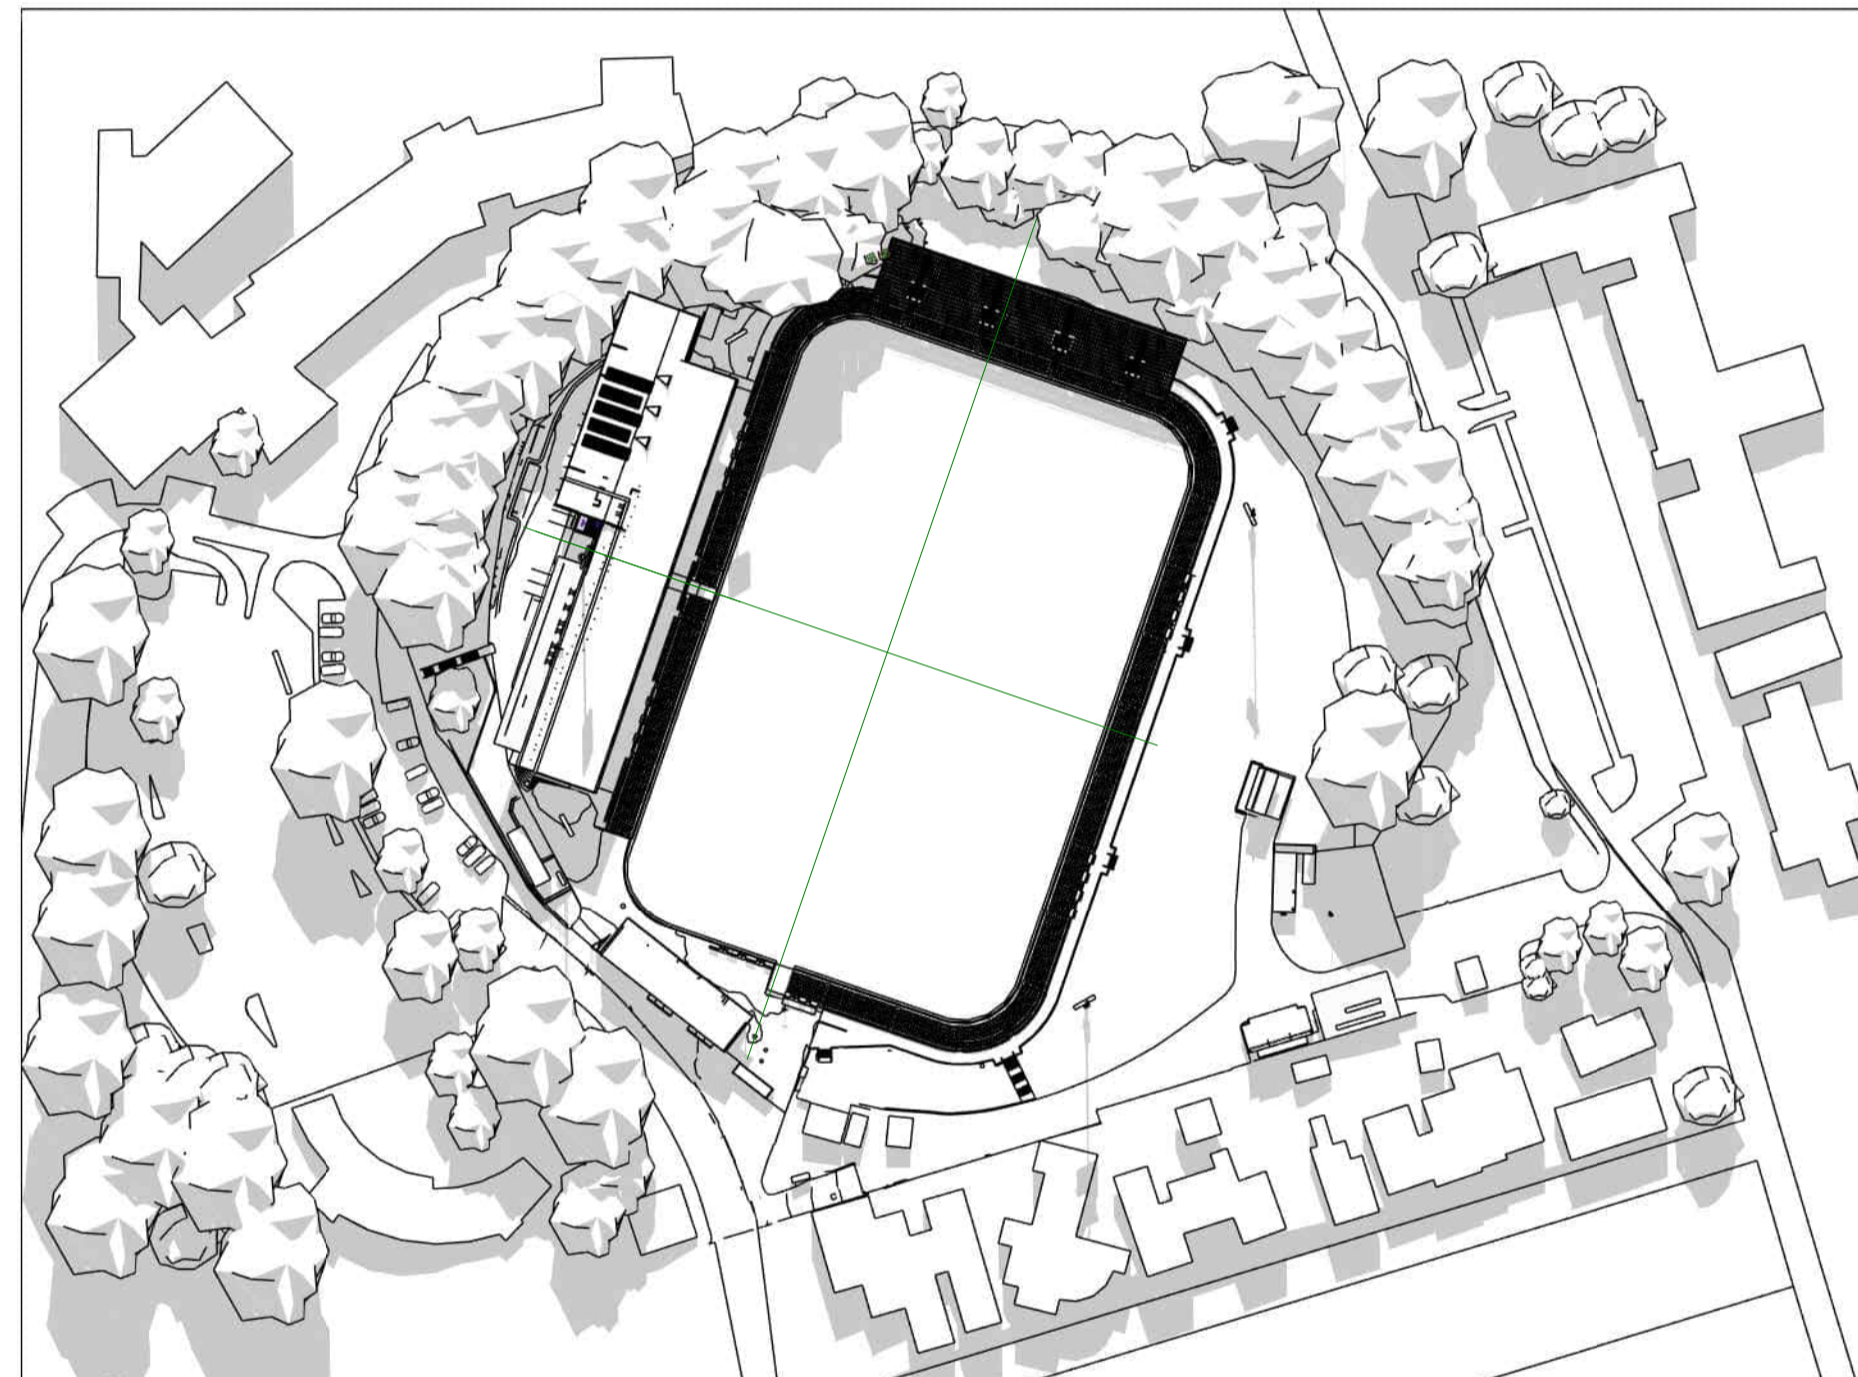

12:00 - WINTER

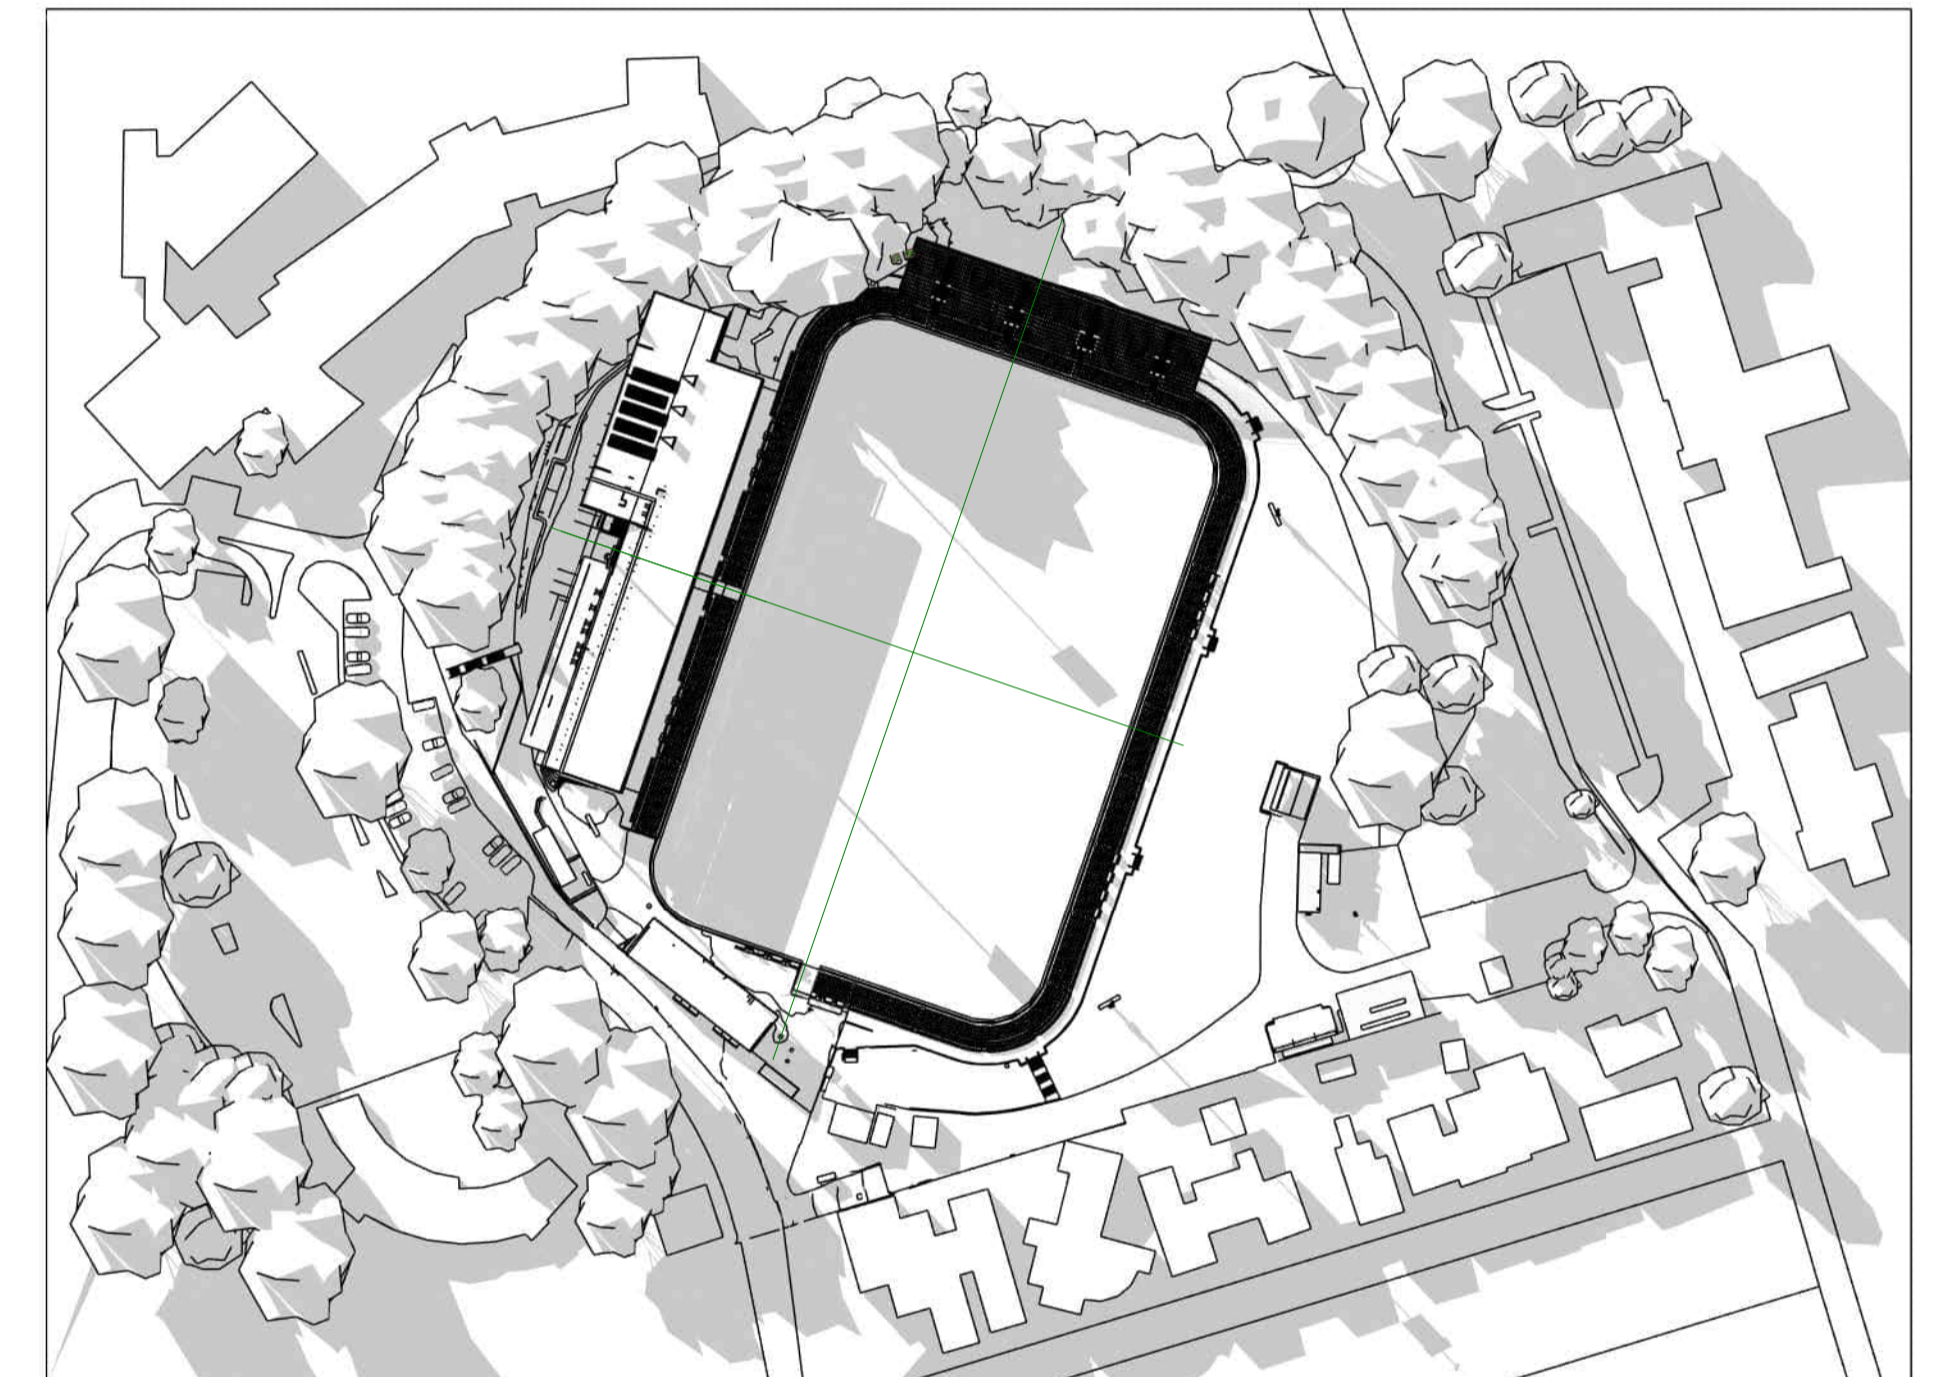

15:00 - WINTER

 

**Cox Architecture**  
70 George Street  
The Rocks NSW 2000  
Australia  
T + 61 2 9267 9599  
coxarchitecture.com.au

**Nominated Architects:**  
Joe Agius no. 6491  
Russell Lee no. 6367

**SCHEMATIC DESIGN NOTES:**

1. SCHEMATIC DESIGN SUBJECT TO CHANGE WITH REMOVAL OF LIGHT TOWERS, SERVERS, COMPONENTS.
2. EGRESS & MODAL DIAGRAM DEVELOPED TO INFORM IMPACTS OF PROPOSED DEVELOPMENT.
3. DRAWINGS TO BE VERIFIED BY FIRE ENGINEER.

**Project Manager**  
200 George St, Sydney NSW 2000  
(02) 9248 5555

**Cost Planner**  
Level 19, 141 Walker Street, North Sydney NSW 2060  
(02) 9562 2277

**Planner**  
80 William Street, Woolloomooloo NSW 2011  
(+61) 406 428 465

**Structural & Civil Engineer**  
Level 8, 73 Miller Street, North Sydney NSW 2060  
(02) 9439 7288

**Ernst & Young**

**Rider Levett Bucknall**

**Planning&Co**

**Taylor Thomson Whitting**

**BCA**  
2/23-38 Mountain Street, Ultimo NSW 2007  
(02) 9211 7777

**Accessibility**  
20 Begonia Street, Pagewood NSW 2035  
(02) 9695 1949

**Landscape**  
Suite 3.1, 79 Myrtle Street, Chippendale NSW 2008  
(02) 8244 8900

**Security**

**Blackett Maguire + Goldsmith**

**Accessibility Solutions**

**Context**

**Harris Crime Prevention Services**

© COPYRIGHT COX ARCHITECTURE PTY LTD ACN 002 535 891  
ANY FORM OF REPRODUCTION OF THIS DRAWING IN FULL OR IN PART WITHOUT THE WRITTEN PERMISSION OF COX ARCHITECTURE PTY LTD CONSTITUTES AN INFRINGEMENT OF COPYRIGHT

Rev	Description	By	Date
AS1	Schematic Design	COX	04/09/2025
AS2	Schematic Design	COX	03/10/2025
AS3	Schematic Design	COX	16/10/2025
AS4	Schematic Design	COX	24/10/2025
A	State Significant Design Application	COX	10/04/2026

**Client** INNER WEST COUNCIL

**Project No.** 225069.00

**Document Control Status:**  
FOR APPROVAL

**Project** LEICHHARDT OVAL  
REFURBISHMENT  
68 MARY ST, LILYFIELD NSW 2040

**Acknowledgement**  
In the language of the Gadigal & Wangal people,  
this site is known as Baludarrri.

**Drawing Title:** SHADOW DIAGRAMS  
WINTER

**Co-ordinated:** COX

**Project Architect:** AC

**Project Director:** RL


**Drawing Number:** AS-X-8901

**Drawn:** COX


**Scale:** As indicated @ A1

**Date:** 10/04/2026


**Revision:** A

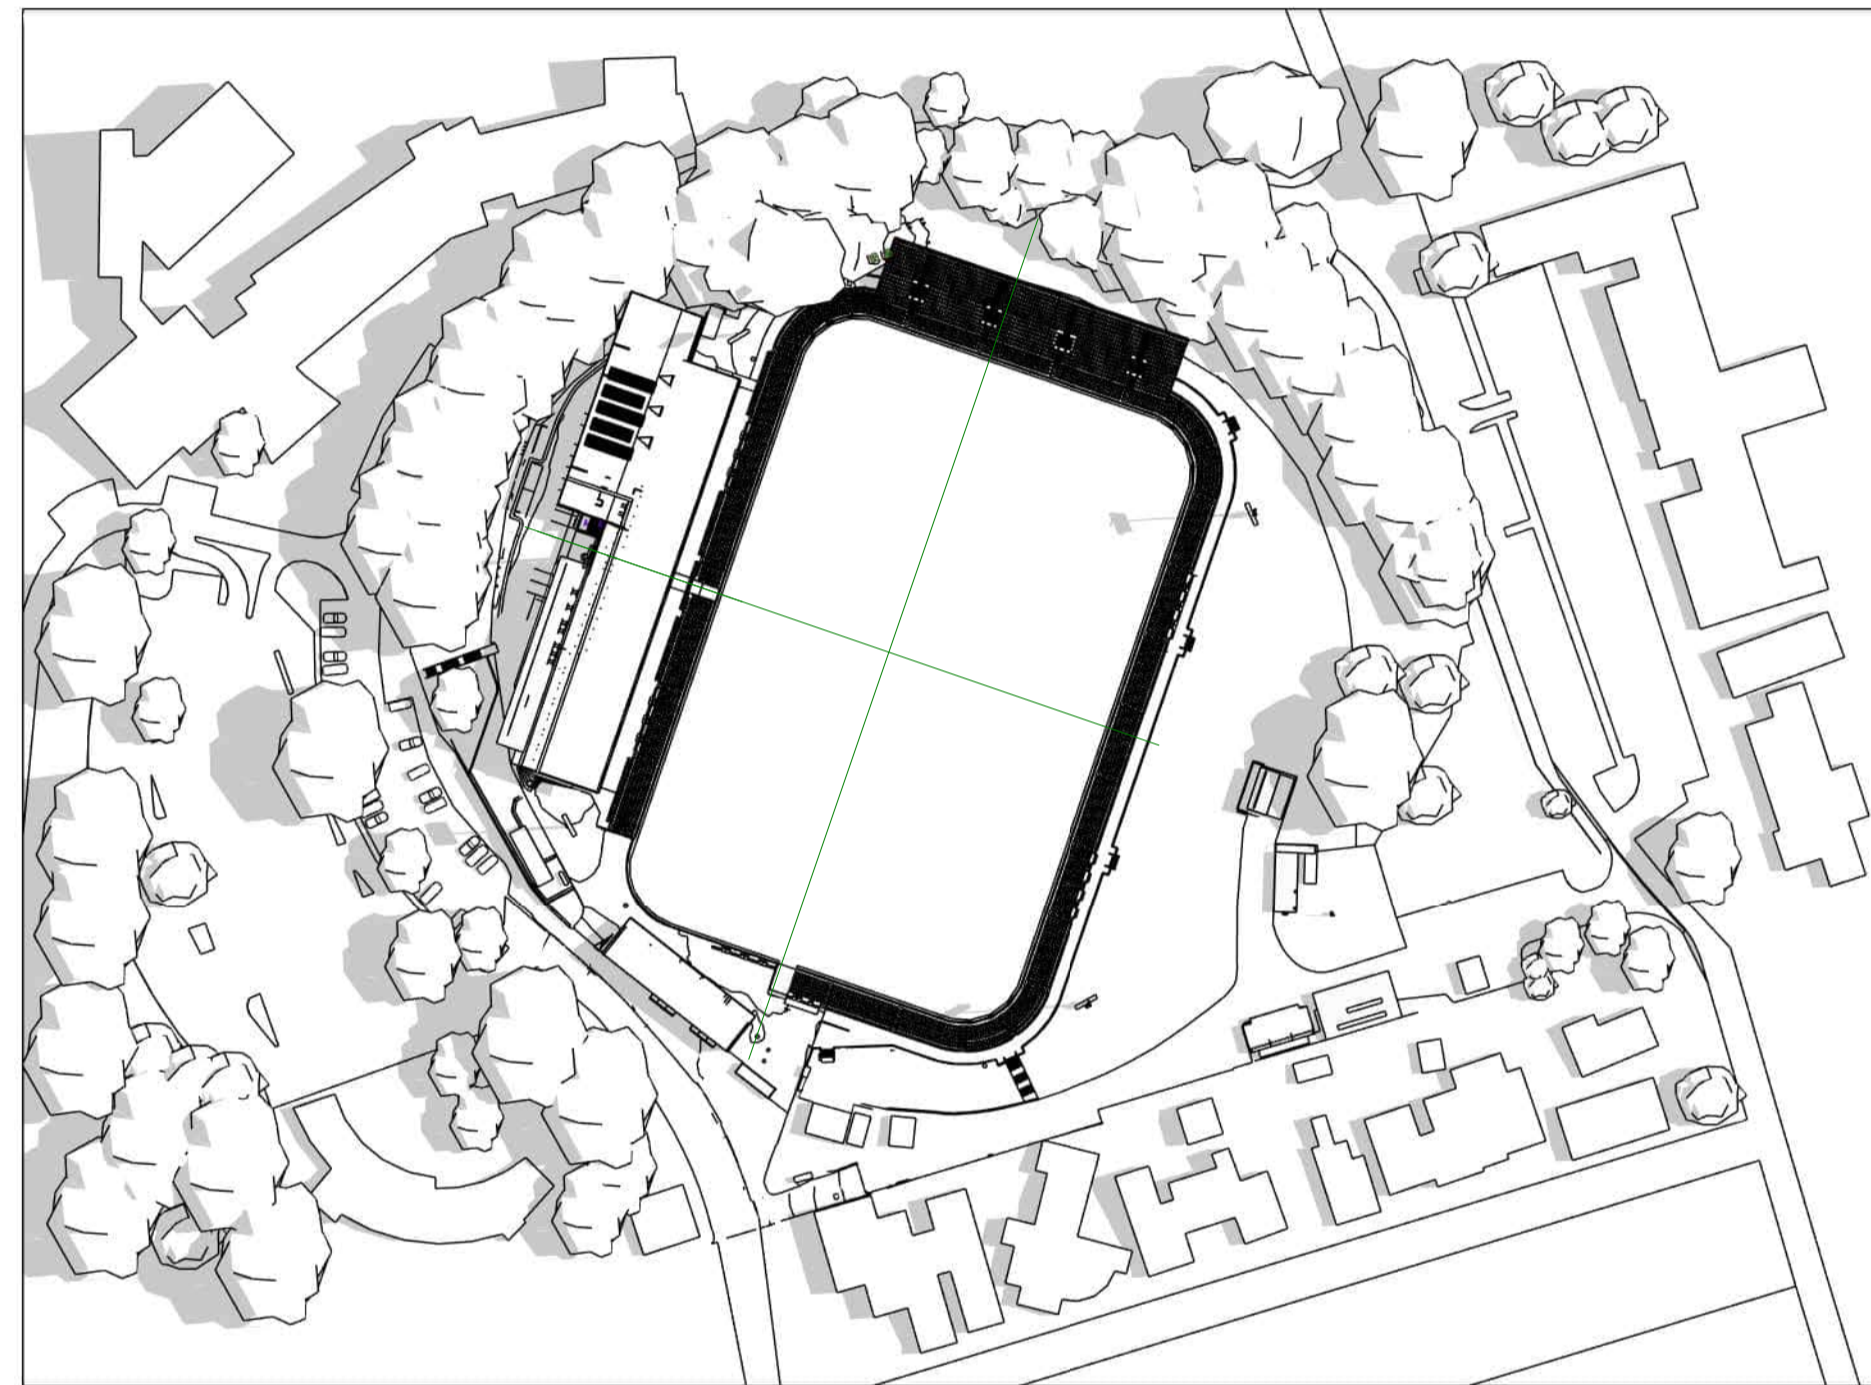


09:00 - SUMMER

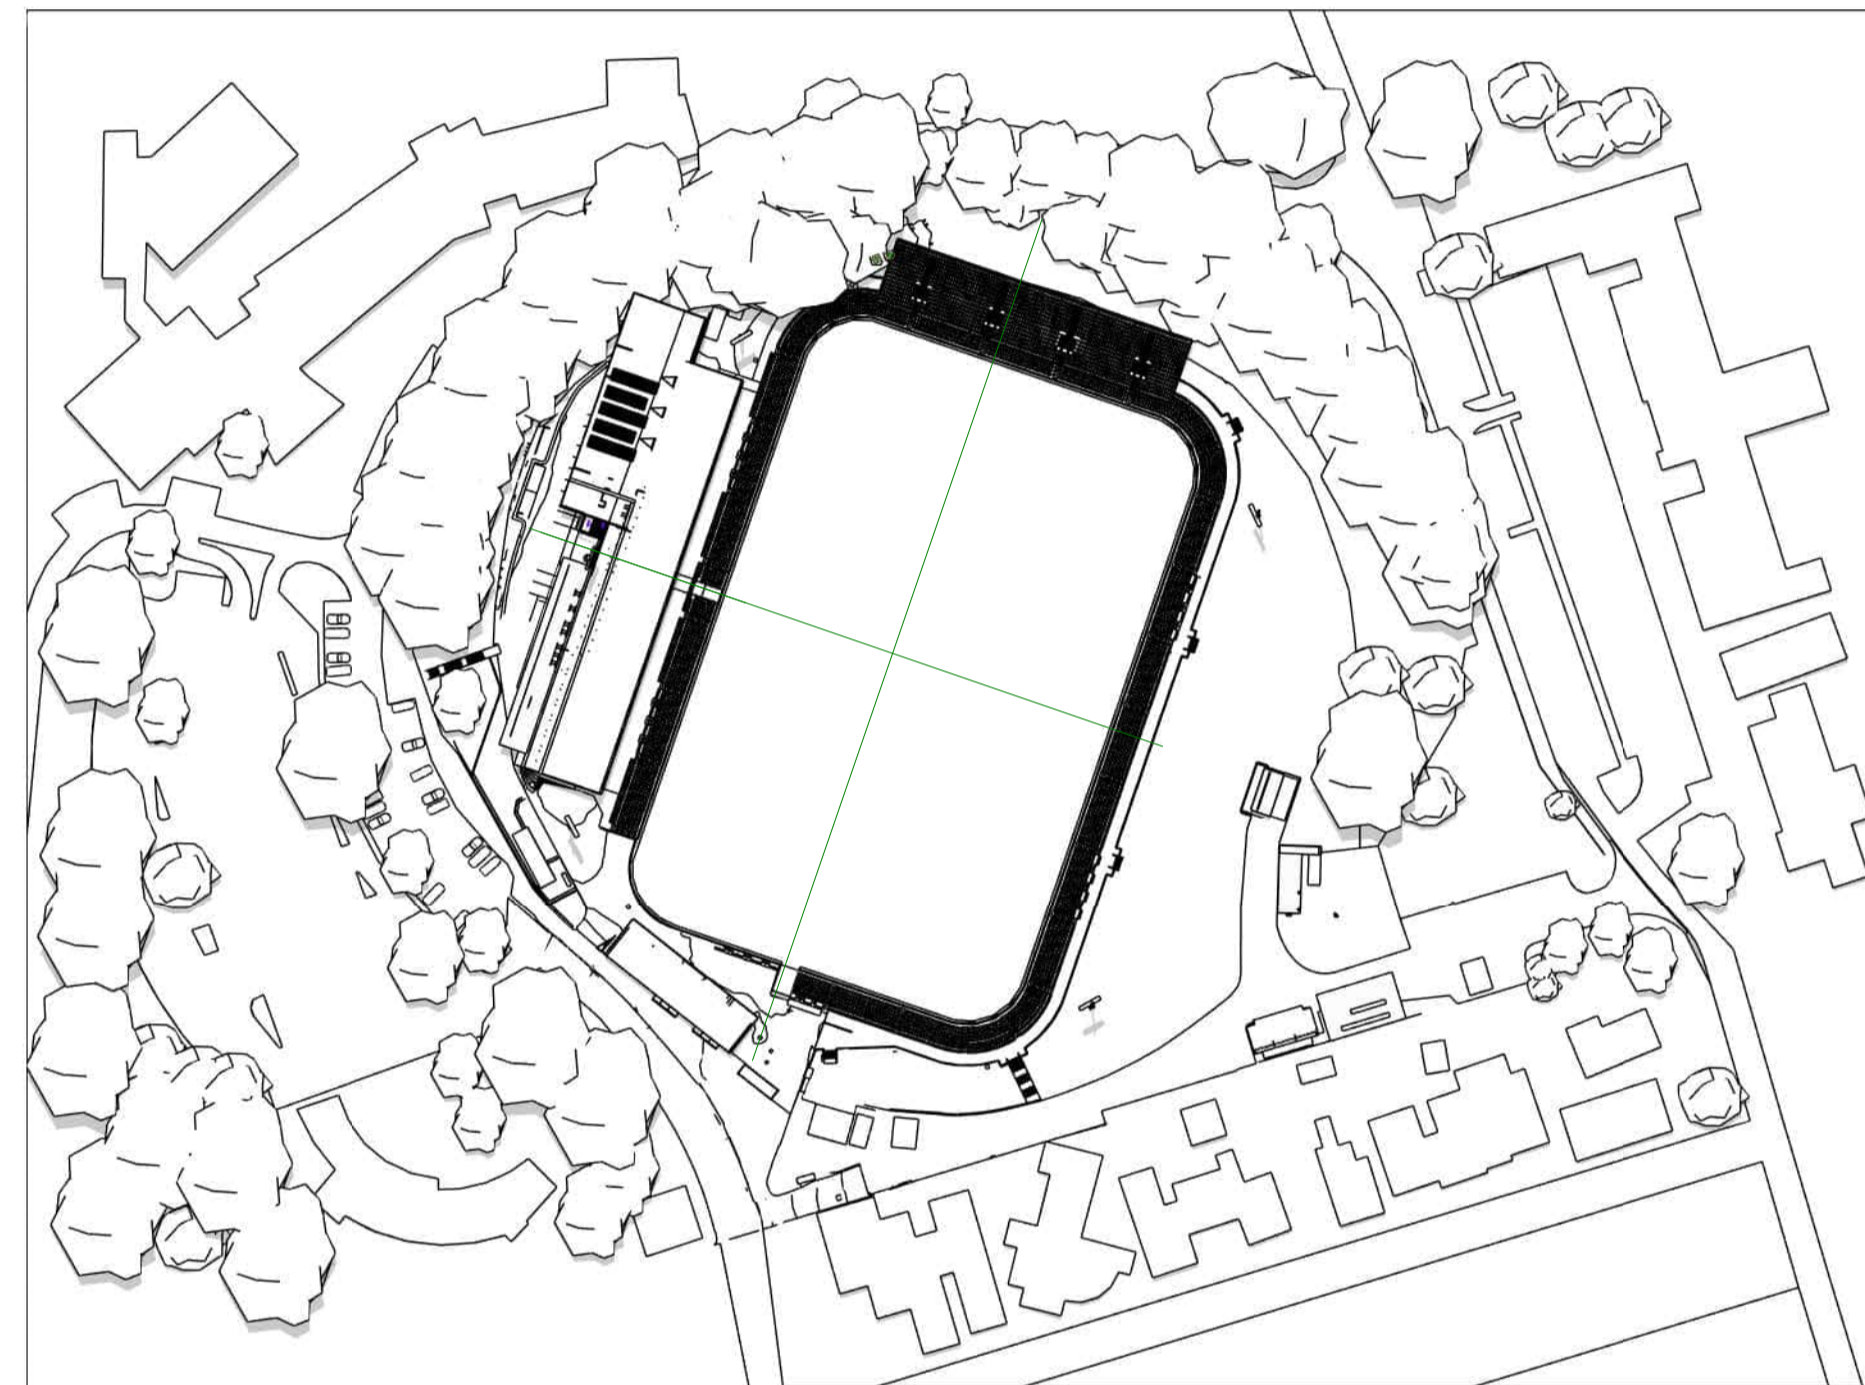

12:00 - SUMMER

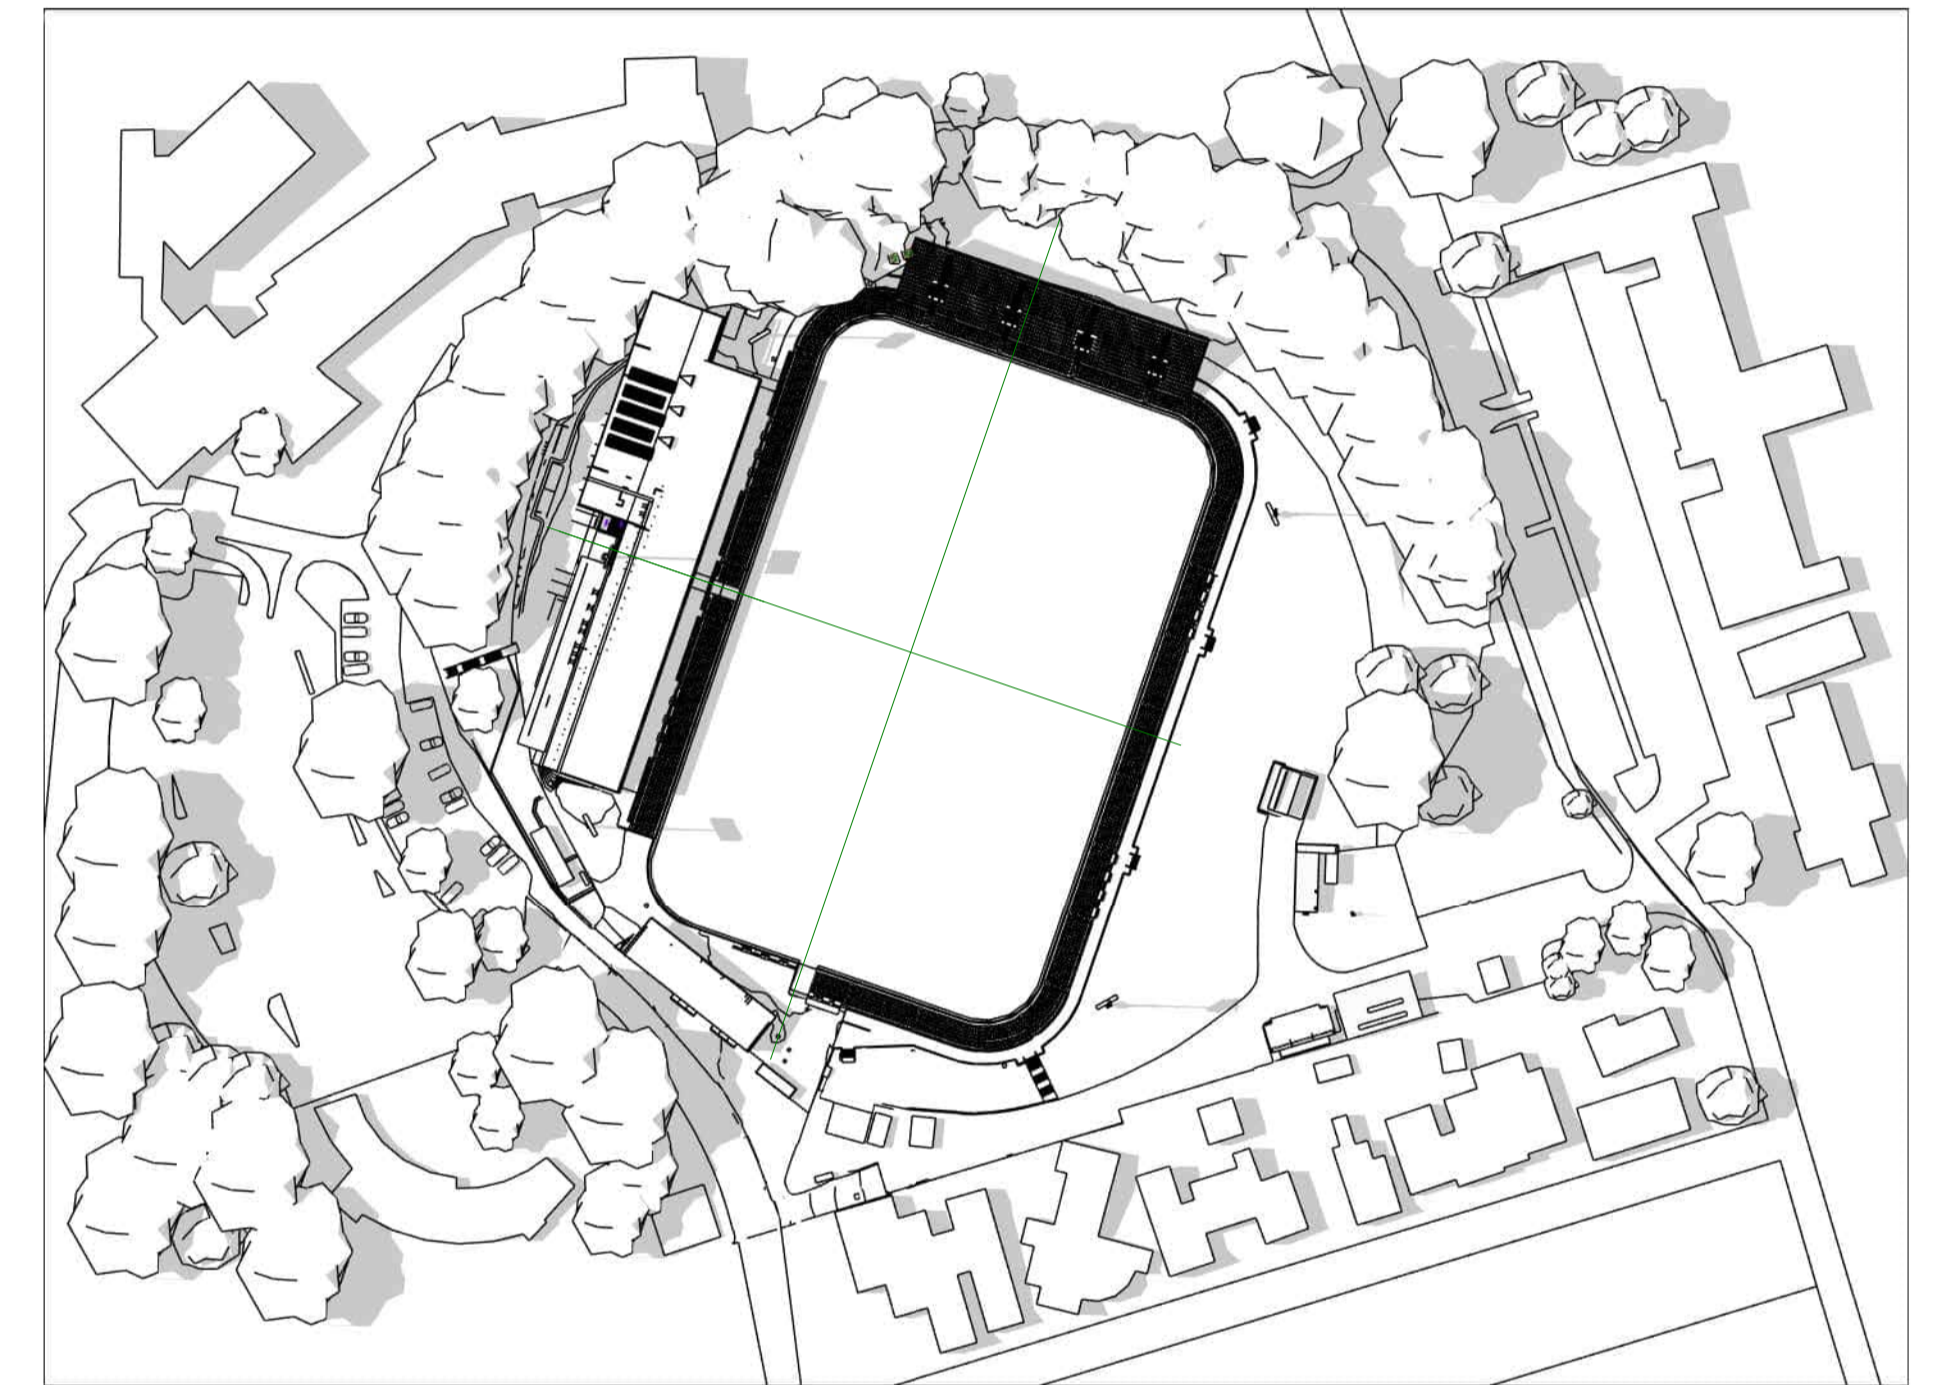

15:00 - SUMMER

 

**Cox Architecture**  
70 George Street  
The Rocks NSW 2000  
Australia  
T + 61 2 9267 9599  
coxarchitecture.com.au

**Nominated Architects:**  
Joe Agius no. 6491  
Russell Lee no. 6367

**SCHEMATIC DESIGN NOTES:**

1. SCHEMATIC DESIGN SUBJECT TO CHANGE WITH REMOVAL OF LIGHT TOWERS, SERVERS, COMPONENTS.
2. EGRESS & MODAL DIAGRAM DEVELOPED TO INFORM IMPACTS OF PROPOSED DEVELOPMENT.
3. DRAWINGS TO BE VERIFIED BY FIRE ENGINEER.

**Project Manager**  
200 George St, Sydney NSW 2000  
(02) 9248 5555

**Cost Planner**  
Level 19, 141 Walker Street, North Sydney NSW 2060  
(02) 9502 2277

**Planner**  
80 William Street, Woolloomooloo NSW 2011  
(+61) 406 428 465

**Structural & Civil Engineer**  
Level 8, 73 Miller Street, North Sydney NSW 2060  
(02) 9439 7288

**Ernst & Young**

**Rider Levett Bucknall**

**Planning&Co**

**Taylor Thomson Whitting**

**BCA**  
2/23-38 Mountain Street, Ultimo NSW 2007  
(02) 9211 7777

**Accessibility**  
20 Begonia Street, Pagewood NSW 2035  
(02) 9695 1949

**Landscape**  
Suite 3.1, 79 Myrtle Street, Chippendale NSW 2008  
(02) 8244 8900

**Security**

**Blackett Maguire + Goldsmith**

**Accessibility Solutions**

**Context**

**Harris Crime Prevention Services**

© COPYRIGHT COX ARCHITECTURE PTY LTD ACN 002 535 891  
ANY FORM OF REPRODUCTION OF THIS DRAWING IN FULL OR IN PART WITHOUT THE WRITTEN PERMISSION OF COX ARCHITECTURE PTY LTD CONSTITUTES AN INFRINGEMENT OF COPYRIGHT

Rev	Description	By	Date
AS1	Schematic Design	COX	04/09/2025
AS2	Schematic Design	COX	03/10/2025
AS3	Schematic Design	COX	16/10/2025
AS4	Schematic Design	COX	24/10/2025
A	State Significant Design Application	COX	10/04/2026

**Client** INNER WEST COUNCIL

**Project No.** 225069.00

**Document Control Status:**

FOR APPROVAL

**Project** LEICHHARDT OVAL  
REFURBISHMENT  
68 MARY ST, LILYFIELD NSW 2040

**Acknowledgement**  
In the language of the Gadigal & Wangal people,  
this site is known as Baludarrri.

**Drawing Title:** SHADOW DIAGRAMS  
SUMMER

**Co-ordinated:** COX

**Project Architect:** AC

**Project Director:** RL

**Drawing Number:** AS-X-8902


**Drawn:** COX

**Scale:** As indicated @ A1


**Date:** 10/04/2026

**Revision:** A


PLOT STAMP DATE: 13/04/26 14:34:26

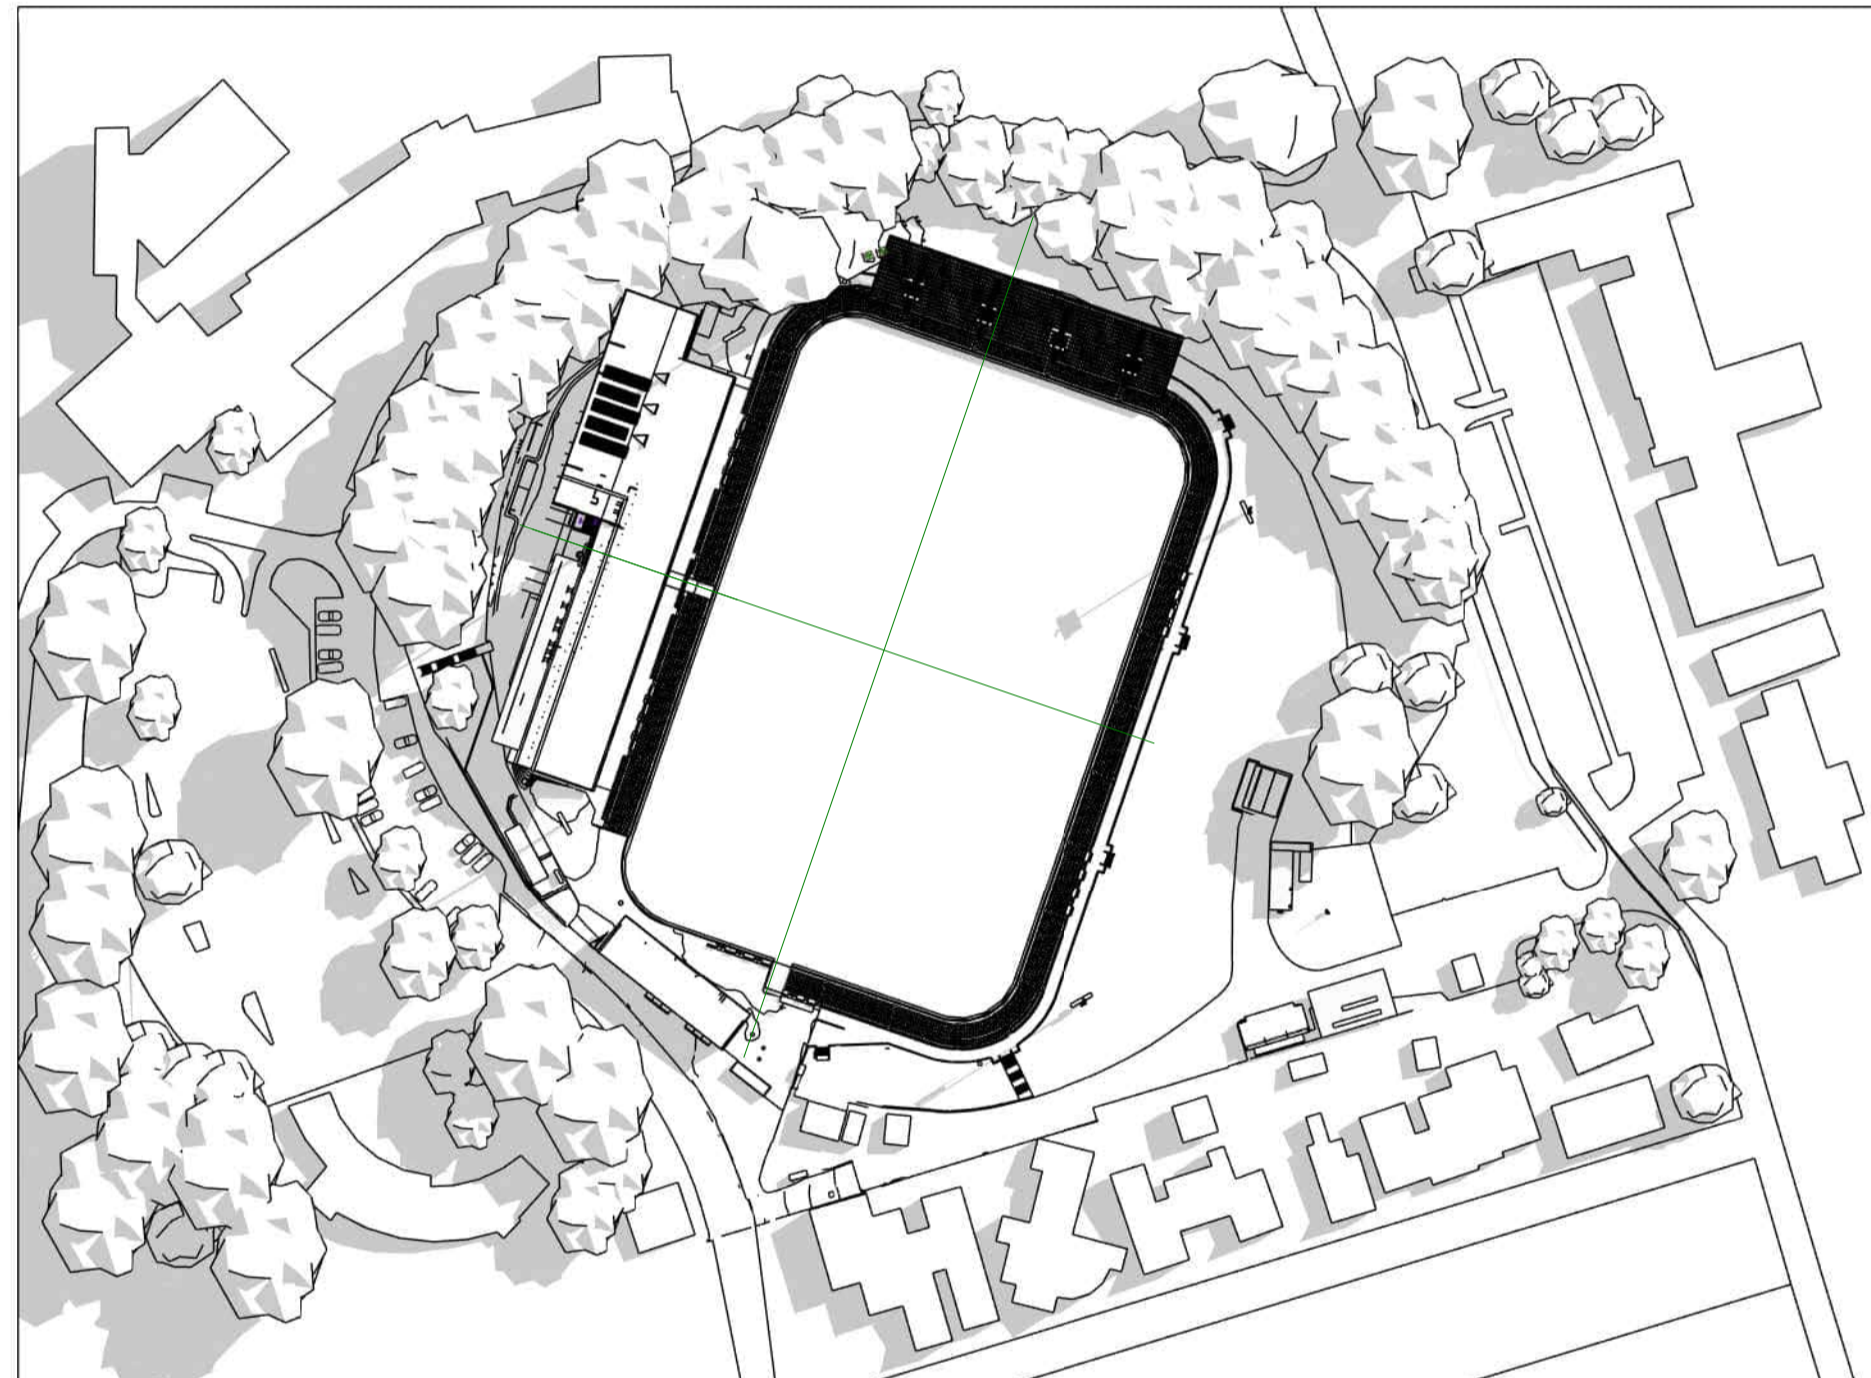


09:00 - EQUINOX

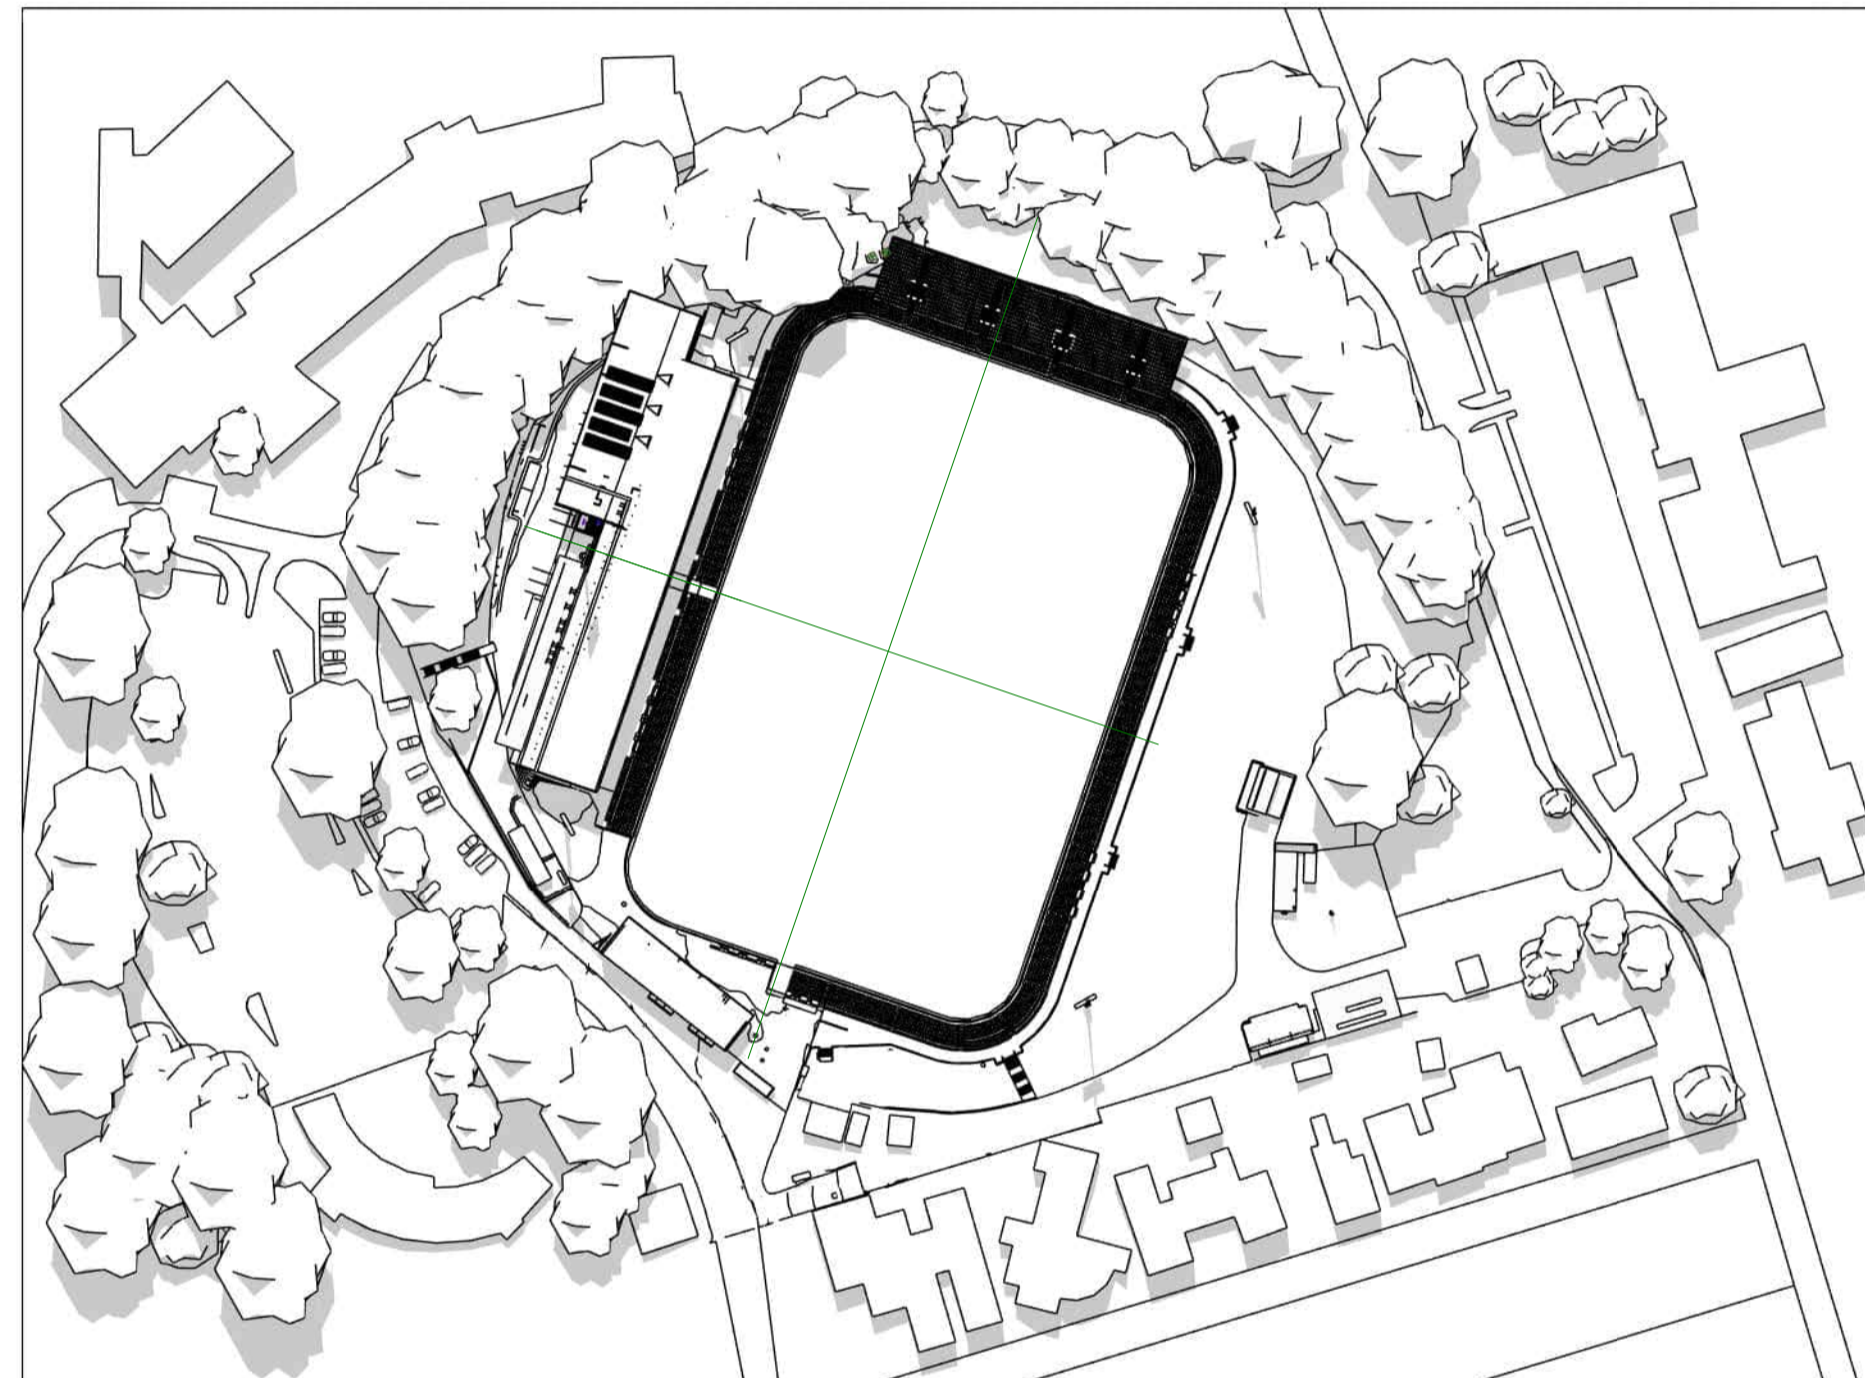

12:00 - EQUINOX

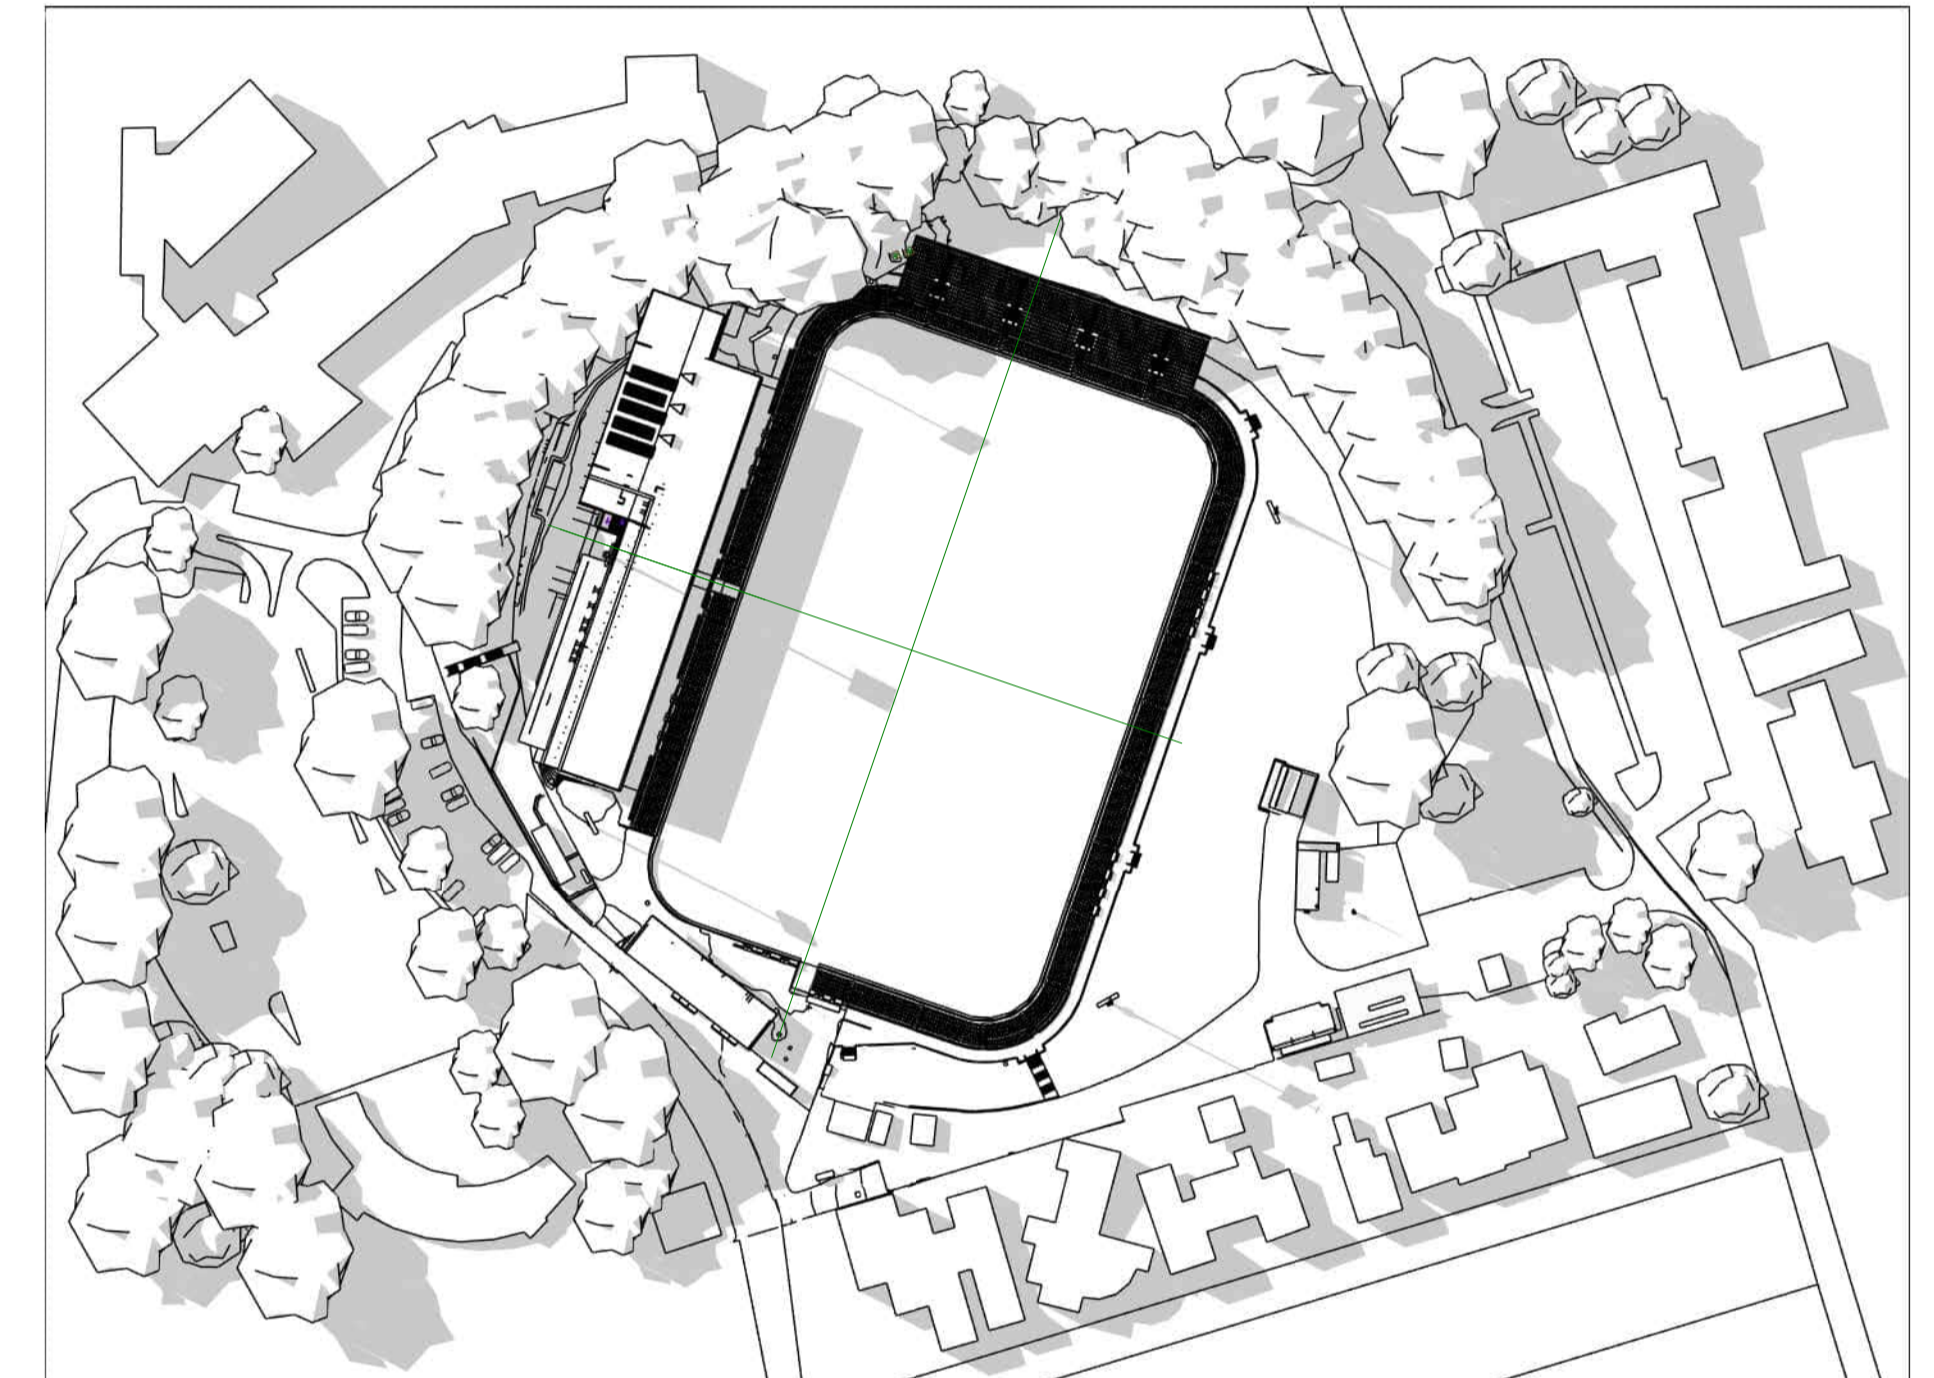

15:00 - EQUINOX

 

**Cox Architecture**  
70 George Street  
The Rocks NSW 2000  
Australia  
T + 61 2 9267 9599  
coxarchitecture.com.au

**Nominated Architects:**  
Joe Agius no. 6491  
Russell Lee no. 6367

**SCHEMATIC DESIGN NOTES:**

1. SCHEMATIC DESIGN SUBJECT TO CHANGE WITH REMOVAL OF LIGHT TOWERS, SERVERS, COMPONENTS.
2. EGRESS & MODAL DIAGRAM DEVELOPED TO INFORM IMPACTS OF PROPOSED DEVELOPMENT.
3. DRAWINGS TO BE VERIFIED BY FIRE ENGINEER.

**Project Manager**  
200 George St, Sydney NSW 2000  
(02) 9248 5555

**Ernst & Young**

**BCA**  
2/23-26 Mountain Street, Ultimo NSW 2007  
(02) 9211 7777

**Blackett Maguire + Goldsmith**

**Cost Planner**  
Level 10, 141 Walker Street, North Sydney NSW 2060  
(02) 9502 2777

**Rider Levett Bucknall**

**Accessibility**  
20 Begonia Street, Pagewood NSW 2035  
(02) 9695 1949

**Accessibility Solutions**

**Planner**  
80 William Street, Woolloomooloo NSW 2011  
(+61) 406 428 465

**Planning&Co**

**Landscape**  
Suite 3.1, 79 Myrtle Street, Chippendale NSW 2008  
(02) 8244 8900

**Context**

**Structural & Civil Engineer**  
Level 6, 73 Miller Street, North Sydney NSW 2060  
(02) 9439 7288

**Taylor Thomson Whitting**

**Security**

**Harris Crime Prevention Services**

© COPYRIGHT COX ARCHITECTURE PTY LTD ACN 002 535 891

ANY FORM OF REPRODUCTION OF THIS DRAWING IN FULL OR IN PART WITHOUT THE WRITTEN PERMISSION OF COX ARCHITECTURE PTY LTD CONSTITUTES AN INFRINGEMENT OF COPYRIGHT

Rev	Description	By	Date
AS1	Schematic Design	COX	04/09/2025
AS2	Schematic Design	COX	03/10/2025
AS3	Schematic Design	COX	16/10/2025
AS4	Schematic Design	COX	24/10/2025
A	State Significant Design Application	COX	10/04/2026

**Client**

**INNER WEST COUNCIL**

**Project No.**

**225069.00**

**Document Control Status:**

**FOR APPROVAL**

**Project**

**LEICHHARDT OVAL  
REFURBISHMENT  
68 MARY ST, LILYFIELD NSW 2040**

**Acknowledgement**

In the language of the Gadigal & Wangal people,  
this site is known as Baludarrri.

**Drawing Title:**

**SHADOW DIAGRAMS  
EQUINOX**

**Co-ordinated:**

**Drawn:**

**Project Architect:**

**Scale:**

**Project Director:**

**Date:**

**Drawing Number:**

**Revision:**

**AS-X-8903**

**A**

PLOT STAMP DATE: 13/04/2026 14:34:56



**Cox Architecture**  
70 George Street  
The Rocks NSW 2000  
Australia  
T + 61 2 9267 9599  
coxarchitecture.com.au

**Nominated Architects:**  
Joe Agius no. 6491  
Russell Lee no. 6367

**SCHEMATIC DESIGN NOTES:**

1. SCHEMATIC DESIGN SUBJECT TO CHANGE WITH REMOVAL OF LIGHT TOWERS, SERVERS, COMPONENTS.
2. EGRESS & MODAL DIAGRAM DEVELOPED TO INFORM IMPACTS OF PROPOSED DEVELOPMENT.
3. DRAWINGS TO BE VERIFIED BY FIRE ENGINEER.

**Project Manager**  
200 George St, Sydney NSW 2000  
(02) 9248 5555

**Ernst & Young**

**BCA**  
222-38 Mountain Street, Ultimo NSW 2007  
(02) 9211 7777

**Blackett Maguire + Goldsmith**

**Cost Planner**  
Level 19, 141 Walker Street, North Sydney NSW 2060  
(02) 9562 2277

**Rider Levett Bucknall**

**Accessibility**  
20 Begonia Street, Pagewood NSW 2035  
(02) 9696 1940

**Accessibility Solutions**

**Planner**  
80 William Street, Woolloomooloo NSW 2011  
(+61) 406 428 465

**Planning&Co**

**Landscape**  
Suite 3.1, 79 Myrtle Street, Chippendale NSW 2008  
(02) 8244 8900

**Context**

**Structural & Civil Engineer**  
Level 6, 73 Miller Street, North Sydney NSW 2060  
(02) 9439 7288

**Taylor Thomson Whitting**

**Security**  
(02) 9804 8771

**Harris Crime Prevention Services**

© COPYRIGHT COX ARCHITECTURE PTY LTD ACN 002 535 891

ANY FORM OF REPRODUCTION OF THIS DRAWING IN FULL OR IN PART WITHOUT THE WRITTEN PERMISSION OF COX ARCHITECTURE PTY LTD CONSTITUTES AN INFRINGEMENT OF COPYRIGHT

Rev	Description	By	Date
AS1	Schematic Design	COX	04/09/2025
AS2	Schematic Design	COX	03/10/2025
AS3	Schematic Design	COX	16/10/2025
AS4	Schematic Design	COX	24/10/2025
A	State Significant Design Application	COX	10/04/2026

**Client**

**INNER WEST COUNCIL**

**Project No.**

**225069.00**

**Document Control Status:**

**FOR APPROVAL**

**Project**

**LEICHHARDT OVAL  
REFURBISHMENT  
68 MARY ST, LILYFIELD NSW 2040**

**Acknowledgement**

In the language of the Gadigal & Wangal people, this site is known as Baludarrri.

**Drawing Title:**

**3D VISUALISATION**



DRAWING IS REQUIRED TO BE PRINTED IN COLOUR

**Co-ordinated:**

**Drawn:**

**Project Architect:**

**Scale:**

**Project Director:**

**Date:**

**Drawing Number:**

**Revision:**

**AS-X-9001**

PLOT STAMP DATE: 15/04/2025 4:52:34 PM



**Cox Architecture**  
70 George Street  
The Rocks NSW 2000  
Australia  
T + 61 2 9267 9599  
coxarchitecture.com.au

**Nominated Architects:**  
Joe Agius no. 6491  
Russell Lee no. 6367

- SCHEMATIC DESIGN NOTES:**
1. SCHEMATIC DESIGN SUBJECT TO CHANGE WITH REMOVAL OF LIGHT TOWERS, SERVERS, COMPONENTS.
  2. EGRESS & MODAL DIAGRAM DEVELOPED TO INFORM IMPACTS OF PROPOSED DEVELOPMENT.
  3. DRAWINGS TO BE VERIFIED BY FIRE ENGINEER.

**Project Manager**  
200 George St, Sydney NSW 2000  
(02) 9248 5555

**Cost Planner**  
Level 19, 141 Walker Street, North Sydney NSW 2060  
(02) 9562 2277

**Planner**  
80 William Street, Woolloomooloo NSW 2011  
(+61) 406 428 465

**Structural & Civil Engineer**  
Level 6, 73 Miller Street, North Sydney NSW 2060  
(02) 9439 7288

**Ernst & Young**

**Rider Levett Bucknall**

**Planning&Co**

**Taylor Thomson Whitting**

**BCA**  
2/23-38 Mountain Street, Ultimo NSW 2007  
(02) 9211 7777

**Accessibility**  
20 Begonia Street, Pagewood NSW 2035  
(02) 9695 1940

**Landscape**  
Suite 3.1, 79 Myrtle Street, Chippendale NSW 2008  
(02) 8244 8900

**Security**

**Blackett Maguire + Goldsmith**

**Accessibility Solutions**

**Context**

**Harris Crime Prevention Services**

© COPYRIGHT COX ARCHITECTURE PTY LTD ACN 002 535 891

ANY FORM OF REPRODUCTION OF THIS DRAWING IN FULL OR IN PART WITHOUT THE WRITTEN PERMISSION OF COX ARCHITECTURE PTY LTD CONSTITUTES AN INFRINGEMENT OF COPYRIGHT

Rev	Description	By	Date
AS1	Schematic Design	COX	04/09/2025
AS2	Schematic Design	COX	03/10/2025
AS3	Schematic Design	COX	16/10/2025
AS4	Schematic Design	COX	24/10/2025
A	State Significant Design Application	COX	10/04/2026

**Client**  
**INNER WEST COUNCIL**

**Project No.**  
**225069.00**

**Document Control Status:**  
**FOR APPROVAL**

**Project**  
**LEICHHARDT OVAL  
REFURBISHMENT**  
**68 MARY ST, LILYFIELD NSW 2040**

**Acknowledgement**  
In the language of the Gadigal & Wangal people,  
this site is known as Baludarrri.

**Drawing Title:**  
**3D VISUALISATION**

**DRAWING IS REQUIRED TO BE PRINTED IN COLOUR**

**Co-ordinated:**  
COX

**Project Architect:**  
AC

**Project Director:**  
RL

**Drawing Number:**  
**AS-X-9002**

**Drawn:**  
COX

**Scale:**  
1 : 100 @ A1

**Date:**  
10/04/2026

**Revision:**  
A

PLOT STAMP DATE: 13/04/26 12:55:39



**Cox Architecture**  
70 George Street  
The Rocks NSW 2000  
Australia  
T + 61 2 9267 9599  
coxarchitecture.com.au

**Nominated Architects:**  
Joe Agius no. 6491  
Russell Lee no. 6367

- SCHEMATIC DESIGN NOTES:**
1. SCHEMATIC DESIGN SUBJECT TO CHANGE WITH REMOVAL OF LIGHT TOWERS, SERVERS, COMPONENTS.
  2. EGRESS & MODAL DIAGRAM DEVELOPED TO INFORM IMPACTS OF PROPOSED DEVELOPMENT.
  3. DRAWINGS TO BE VERIFIED BY FIRE ENGINEER.

**Project Manager**  
200 George St, Sydney NSW 2000  
(02) 9248 5555

**Cost Planner**  
Level 10, 141 Walker Street, North Sydney NSW 2060  
(02) 9562 2277

**Planner**  
80 William Street, Woolloomooloo NSW 2011  
(+61) 406 428 465

**Structural & Civil Engineer**  
Level 8, 73 Miller Street, North Sydney NSW 2060  
(02) 9439 7288

**Ernst & Young**

**Rider Levett Bucknall**

**Planning&Co**

**Taylor Thomson Whitting**

**Blackett Maguire + Goldsmith**

**Accessibility Solutions**

**Context**

**Harris Crime Prevention Services**

**BCA**  
2/23-38 Mountain Street, Ultimo NSW 2007  
(02) 9211 7777

**Accessibility**  
20 Begonia Street, Pagewood NSW 2035  
(02) 9695 1940

**Landscape**  
Suite 3.1, 79 Myrtle Street, Chippendale NSW 2008  
(02) 8244 8900

**Security**  
(02) 9804 8771

© COPYRIGHT COX ARCHITECTURE PTY LTD ACN 002 535 891

ANY FORM OF REPRODUCTION OF THIS DRAWING IN FULL OR IN PART WITHOUT THE WRITTEN PERMISSION OF COX ARCHITECTURE PTY LTD CONSTITUTES AN INFRINGEMENT OF COPYRIGHT

Rev	Description	By	Date
AS1	Schematic Design	COX	04/09/2025
AS2	Schematic Design	COX	03/10/2025
AS3	Schematic Design	COX	16/10/2025
AS4	Schematic Design	COX	24/10/2025
A	State Significant Design Application	COX	10/04/2026

**Client** INNER WEST COUNCIL

**Project No.** 225069.00

**Document Control Status:**

FOR APPROVAL

**Project** LEICHHARDT OVAL  
REFURBISHMENT  
68 MARY ST, LILYFIELD NSW 2040

**Acknowledgement**  
In the language of the Gadigal & Wangal people,  
this site is known as Baludarrri.

**Drawing Title:** 3D VISUALISATION

DRAWING IS REQUIRED TO BE PRINTED IN COLOUR

**Co-ordinated:** COX

**Project Architect:** AC

**Project Director:** RL

**Drawing Number:** AS-X-9003

**Drawn:** COX

**Scale:** 1 : 100 @ A1

**Date:** 10/04/2026

**Revision:** A

PLOT STAMP DATE: 13/04/2026 12:55:43



**Cox Architecture**  
70 George Street  
The Rocks NSW 2000  
Australia  
T + 61 2 9267 9599  
coxarchitecture.com.au

**Nominated Architects:**  
Joe Agius no. 6491  
Russell Lee no. 6367

**SCHEMATIC DESIGN NOTES:**

1. SCHEMATIC DESIGN SUBJECT TO CHANGE WITH REMOVAL OF LIGHT TOWERS, SERVERS, COMPONENTS.
2. EGRESS & MODAL DIAGRAM DEVELOPED TO INFORM IMPACTS OF PROPOSED DEVELOPMENT.
3. DRAWINGS TO BE VERIFIED BY FIRE ENGINEER.

**Project Manager**  
200 George St, Sydney NSW 2000  
(02) 9248 5555

**Ernst & Young**

**BCA**  
2/23-38 Mountain Street, Ultimo NSW 2007  
(02) 9211 7777

**Blackett Maguire + Goldsmith**

**Cost Planner**  
Level 10, 141 Walker Street, North Sydney NSW 2060  
(02) 9502 2277

**Rider Levett Bucknall**

**Accessibility**  
20 Begonia Street, Pagewood NSW 2035  
(02) 9695 1945

**Accessibility Solutions**

**Planner**  
80 William Street, Woolloomooloo NSW 2011  
(+61) 406 428 465

**Planning&Co**

**Landscape**  
Suite 3.1, 79 Myrtle Street, Chippendale NSW 2008  
(02) 8244 8900

**Context**

**Structural & Civil Engineer**  
Level 8, 73 Miller Street, North Sydney NSW 2060  
(02) 9439 7288

**Taylor Thomson Whitting**

**Security**

**Harris Crime Prevention Services**

© COPYRIGHT COX ARCHITECTURE PTY LTD ACN 002 535 891

ANY FORM OF REPRODUCTION OF THIS DRAWING IN FULL OR IN PART WITHOUT THE WRITTEN PERMISSION OF COX ARCHITECTURE PTY LTD CONSTITUTES AN INFRINGEMENT OF COPYRIGHT

Rev	Description	By	Date
AS1	Schematic Design	COX	04/09/2025
AS2	Schematic Design	COX	03/10/2025
AS3	Schematic Design	COX	16/10/2025
AS4	Schematic Design	COX	24/10/2025
A	State Significant Design Application	COX	10/04/2026

**Client**

**INNER WEST COUNCIL**

**Project No.**

**225069.00**

**Document Control Status:**

**FOR APPROVAL**

**Project**

**LEICHARDT OVAL  
REFURBISHMENT  
68 MARY ST, LILYFIELD NSW 2040**

**Acknowledgement**

In the language of the Gadigal & Wangal people,  
this site is known as Baludarrri.

**Drawing Title:**

**3D VISUALISATION**



DRAWING IS REQUIRED TO BE PRINTED IN COLOUR

**Co-ordinated:**

**Drawn:**

**Project Architect:**

**Scale:**

**Project Director:**

**Date:**

**Drawing Number:**

**Revision:**


**AS-X-9004**

**A**

PLOT STAMP DATE: 13/04/2026 12:56:47

### Materiality - Western Grandstand

FINISHES UPDATE

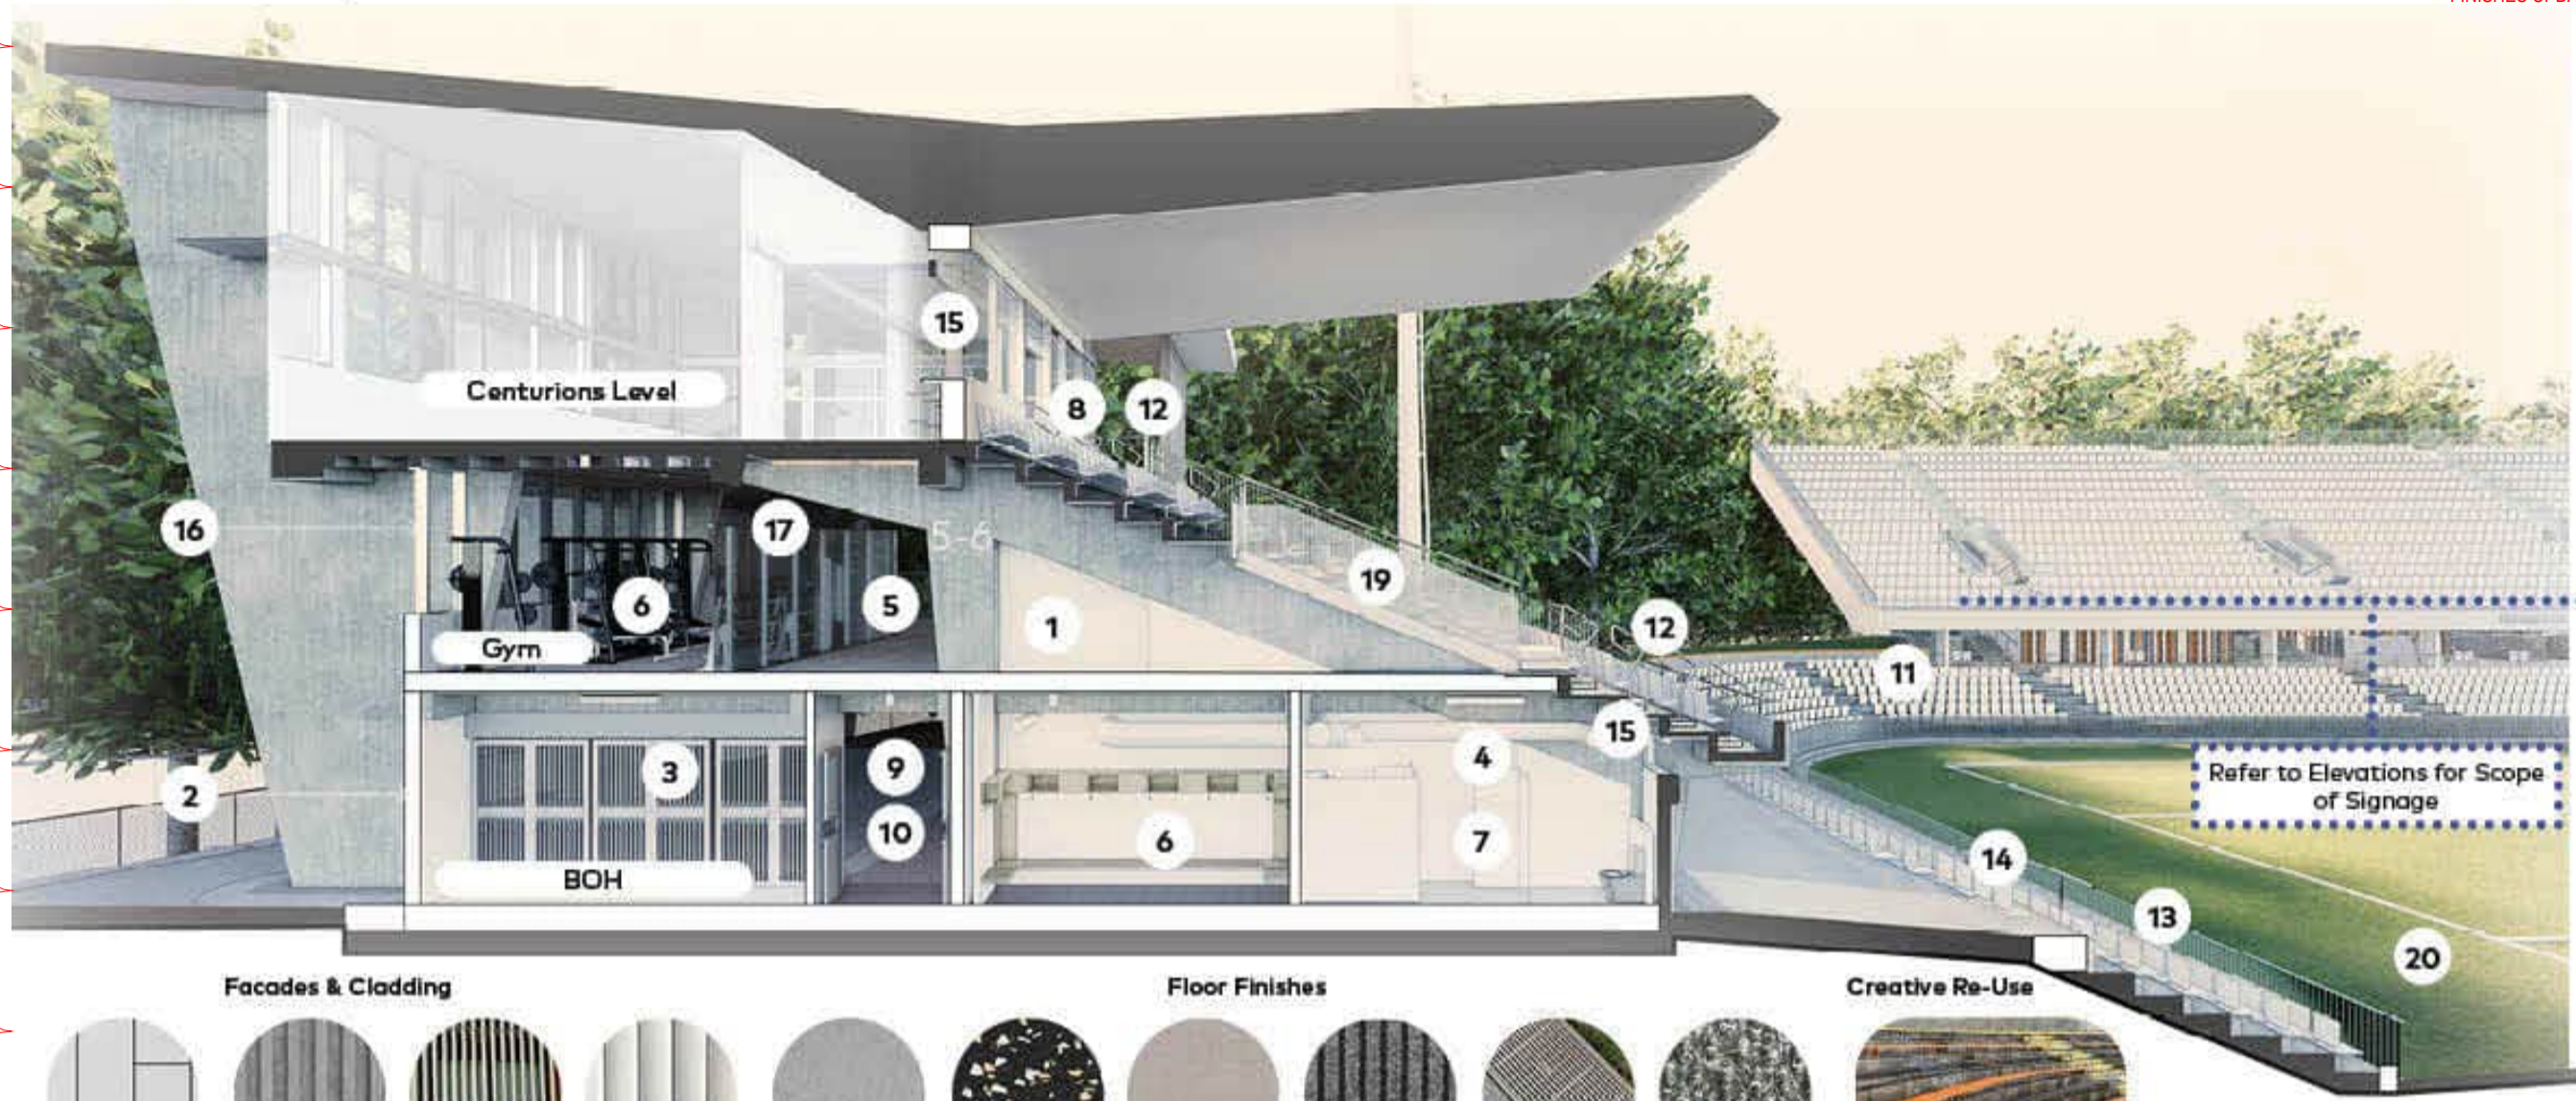


<b>Facades &amp; Cladding</b>	<b>Floor Finishes</b>	<b>Creative Re-Use</b>
1 Prefinished FC Facade Panel - Anti-Graffiti Protection	2 Textured Prefinished FC Facade Panel	3 Acoustic Wall Treatment to PMQA & Media Areas
4 Players Amenities Wall Tile	5 Aluminium Louvre	6 Acoustic Wall Treatment to PMQA & Media Areas
6 Acoustic Wall Treatment to PMQA & Media Areas	7 Acoustic Wall Treatment to PMQA & Media Areas	8 Acoustic Wall Treatment to PMQA & Media Areas
8 Acoustic Wall Treatment to PMQA & Media Areas	9 Acoustic Wall Treatment to PMQA & Media Areas	10 Acoustic Wall Treatment to PMQA & Media Areas
10 Acoustic Wall Treatment to PMQA & Media Areas	11 Acoustic Wall Treatment to PMQA & Media Areas	12 Acoustic Wall Treatment to PMQA & Media Areas
12 Acoustic Wall Treatment to PMQA & Media Areas	13 Acoustic Wall Treatment to PMQA & Media Areas	14 Acoustic Wall Treatment to PMQA & Media Areas
14 Acoustic Wall Treatment to PMQA & Media Areas	15 Acoustic Wall Treatment to PMQA & Media Areas	16 Acoustic Wall Treatment to PMQA & Media Areas
16 Acoustic Wall Treatment to PMQA & Media Areas	17 Acoustic Wall Treatment to PMQA & Media Areas	18 Acoustic Wall Treatment to PMQA & Media Areas
18 Acoustic Wall Treatment to PMQA & Media Areas	19 Acoustic Wall Treatment to PMQA & Media Areas	20 Acoustic Wall Treatment to PMQA & Media Areas
20 Acoustic Wall Treatment to PMQA & Media Areas	21 Acoustic Wall Treatment to PMQA & Media Areas	22 Acoustic Wall Treatment to PMQA & Media Areas

### Materiality - Northern Grandstand



<b>Facades &amp; Cladding</b>	<b>Seating Bowl</b>	<b>Fences &amp; Barriers</b>	<b>Roofing</b>	<b>Creative Re-Use</b>
1 Prefinished FC Facade Panel - Anti-Graffiti Protection	2 OR Form Concrete structure	3 General Admission Seating Product	4 Form-Lock Seating System for Flexible Seating Area	5 Brown Finished & Sealed Concrete to Concourse Areas
5 Brown Finished & Sealed Concrete to Concourse Areas	6 Signage & Wayfinding, Unswayling to Concourse Areas for DCA	7 FRP Coated Mesh Walkways & Stairs	8 Customised Steel Handrail System Green Guide	9 Mesh Reinforced System to New Venturi
9 Mesh Reinforced System to New Venturi	10 Field of Play Fence & Gates	11 Metal Deck Roofing	12 Re-Use of Existing Timber Benches in Feature Soffit & Wall Mount	

### Materiality - Western Grandstand

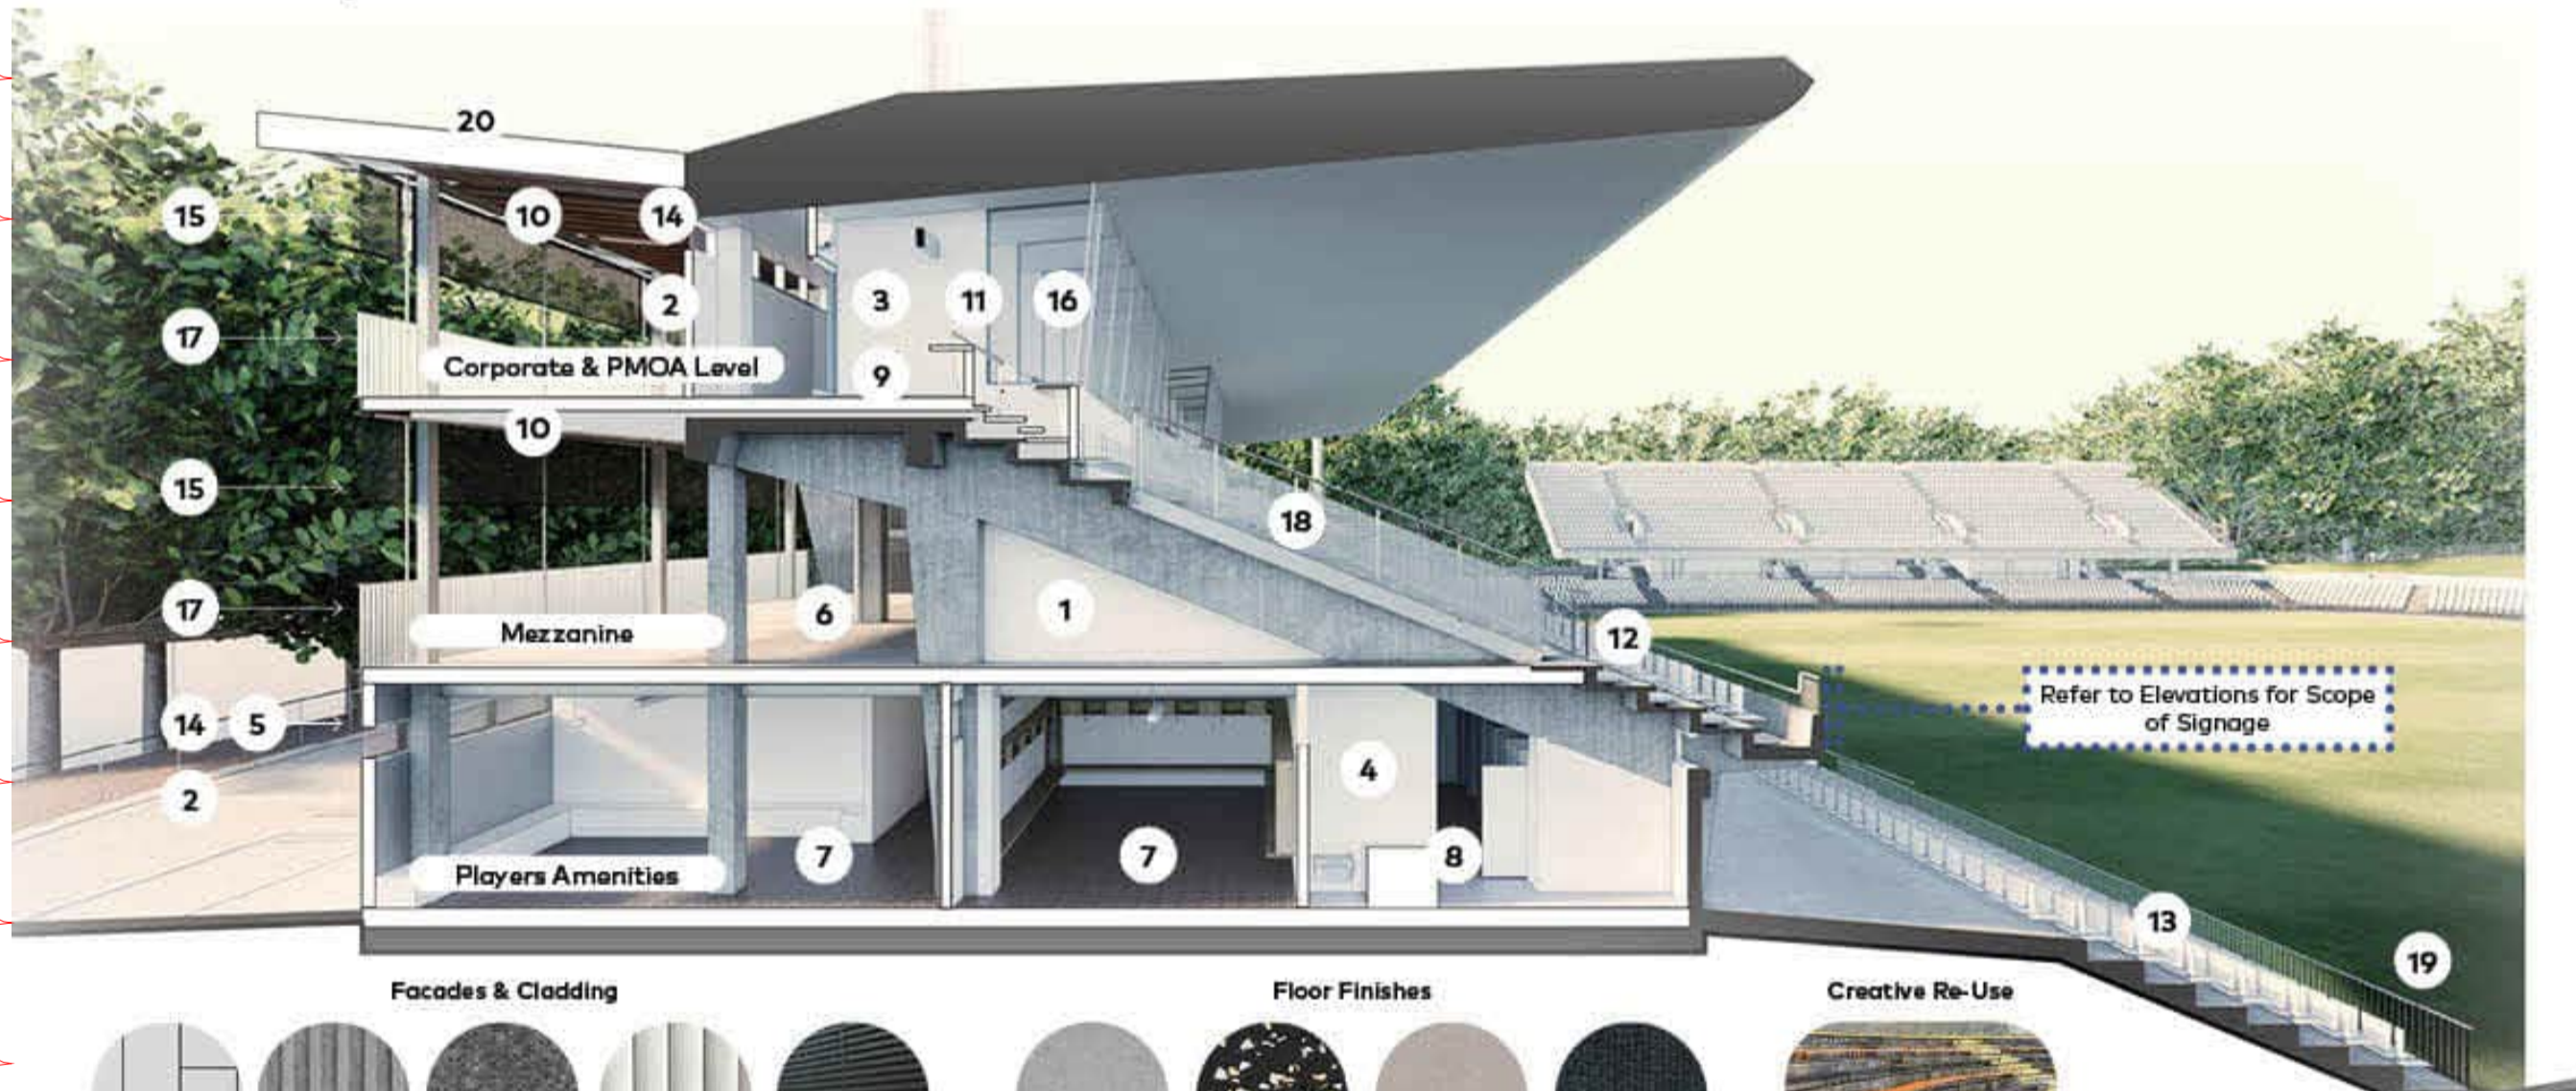

<b>Facades &amp; Cladding</b>	<b>Floor Finishes</b>	<b>Creative Re-Use</b>
1 Prefinished FC Facade Panel - Anti-Graffiti Protection	2 Textured Prefinished FC Facade Panel	3 Acoustic Wall Treatment to PMQA & Media Areas
3 Acoustic Wall Treatment to PMQA & Media Areas	4 Players Amenities Wall Tile	5 Aluminium Louvre
4 Players Amenities Wall Tile	5 Aluminium Louvre	6 Acoustic Wall Treatment to PMQA & Media Areas
5 Aluminium Louvre	6 Acoustic Wall Treatment to PMQA & Media Areas	7 Acoustic Wall Treatment to PMQA & Media Areas
6 Acoustic Wall Treatment to PMQA & Media Areas	7 Acoustic Wall Treatment to PMQA & Media Areas	8 Acoustic Wall Treatment to PMQA & Media Areas
7 Acoustic Wall Treatment to PMQA & Media Areas	8 Acoustic Wall Treatment to PMQA & Media Areas	9 Acoustic Wall Treatment to PMQA & Media Areas
8 Acoustic Wall Treatment to PMQA & Media Areas	9 Acoustic Wall Treatment to PMQA & Media Areas	10 Acoustic Wall Treatment to PMQA & Media Areas
9 Acoustic Wall Treatment to PMQA & Media Areas	10 Acoustic Wall Treatment to PMQA & Media Areas	11 Acoustic Wall Treatment to PMQA & Media Areas
10 Acoustic Wall Treatment to PMQA & Media Areas	11 Acoustic Wall Treatment to PMQA & Media Areas	12 Acoustic Wall Treatment to PMQA & Media Areas
11 Acoustic Wall Treatment to PMQA & Media Areas	12 Acoustic Wall Treatment to PMQA & Media Areas	13 Acoustic Wall Treatment to PMQA & Media Areas
12 Acoustic Wall Treatment to PMQA & Media Areas	13 Acoustic Wall Treatment to PMQA & Media Areas	14 Acoustic Wall Treatment to PMQA & Media Areas
13 Acoustic Wall Treatment to PMQA & Media Areas	14 Acoustic Wall Treatment to PMQA & Media Areas	15 Acoustic Wall Treatment to PMQA & Media Areas
20 Acoustic Wall Treatment to PMQA & Media Areas	21 Acoustic Wall Treatment to PMQA & Media Areas	22 Acoustic Wall Treatment to PMQA & Media Areas

**COX**  
Cox Architecture  
70 George Street  
The Rocks NSW 2000  
Australia  
T + 61 2 9267 9599  
coxarchitecture.com.au

Nominated Architects:  
Joe Agius no. 6491  
Russell Lee no. 6367

**SCHEMATIC DESIGN NOTES:**  
1. SCHEMATIC DESIGN SUBJECT TO CHANGE WITH REMOVAL OF LIGHT TOWERS, SERVERS, COMPONENTS.  
2. EGRESS & MODAL DIAGRAM DEVELOPED TO INFORM IMPACTS OF PROPOSED DEVELOPMENT.  
3. DRAWINGS TO BE VERIFIED BY FIRE ENGINEER.

<b>Project Manager</b> 200 George St, Sydney NSW 2000 (02) 9248 5555	<b>Ernst &amp; Young</b>	<b>BCA</b> 223-38 Mountain Street, Ultimo NSW 2007 (02) 9211 7777	<b>Blackett Maguire + Goldsmith</b>
<b>Cost Planner</b> Level 19, 141 Walker Street, North Sydney NSW 2060 (02) 9592 2277	<b>Rider Levett Bucknall</b>	<b>Accessibility</b> 20 Begonia Street, Pagewood NSW 2035 (02) 9595 1940	<b>Accessibility Solutions</b>
<b>Planner</b> 80 William Street, Woolloomooloo NSW 2011 (+61) 406 428 465	<b>Planning&amp;Co</b>	<b>Landscape</b> Suite 3, 1, 79 Myrtle Street, Chippendale NSW 2008 (02) 8244 8900	<b>Context</b>
<b>Structural &amp; Civil Engineer</b> Level 6, 73 Miller Street, North Sydney NSW 2060 (02) 9439 7288	<b>Taylor Thomson Whitting</b>	<b>Security</b>	<b>Harris Crime Prevention Services</b>

© COPYRIGHT COX ARCHITECTURE PTY LTD ACN 002 535 891  
ANY FORM OF REPRODUCTION OF THIS DRAWING IN FULL OR IN PART WITHOUT THE WRITTEN PERMISSION OF COX ARCHITECTURE PTY LTD CONSTITUTES AN INFRINGEMENT OF COPYRIGHT

Rev	Description	By	Date
AS1	Schematic Design	COX	04/09/2025
AS2	Schematic Design	COX	03/10/2025
AS3	Schematic Design	COX	16/10/2025
AS4	Schematic Design	COX	24/10/2025
DA1	State Significant Design Application	COX	21/11/2025
A	State Significant Design Application	COX	10/04/2026

**Client**  
INNER WEST COUNCIL

**Project No.**  
225069.00

**Document Control Status:**  
FOR APPROVAL

**Project**  
LEICHHARDT OVAL  
REFURBISHMENT  
68 MARY ST, LILYFIELD NSW 2040

**Acknowledgement**  
In the language of the Gadigal & Wangal people, this site is known as Baludarrri.

**Drawing Title:**  
EXTERNAL FINISHES

<b>Co-ordinated:</b>	COX	<b>Drawn:</b>	COX
<b>Project Architect:</b>	AC	<b>Scale:</b>	1 : 100 @ A1
<b>Project Director:</b>	RL	<b>Date:</b>	10/04/2026
<b>Drawing Number:</b>	AS-X-9700	<b>Revision:</b>	A

DRAWING IS REQUIRED TO BE PRINTED IN COLOUR

PLOT STAMP DATE: 13/04/2026 12:55:50