



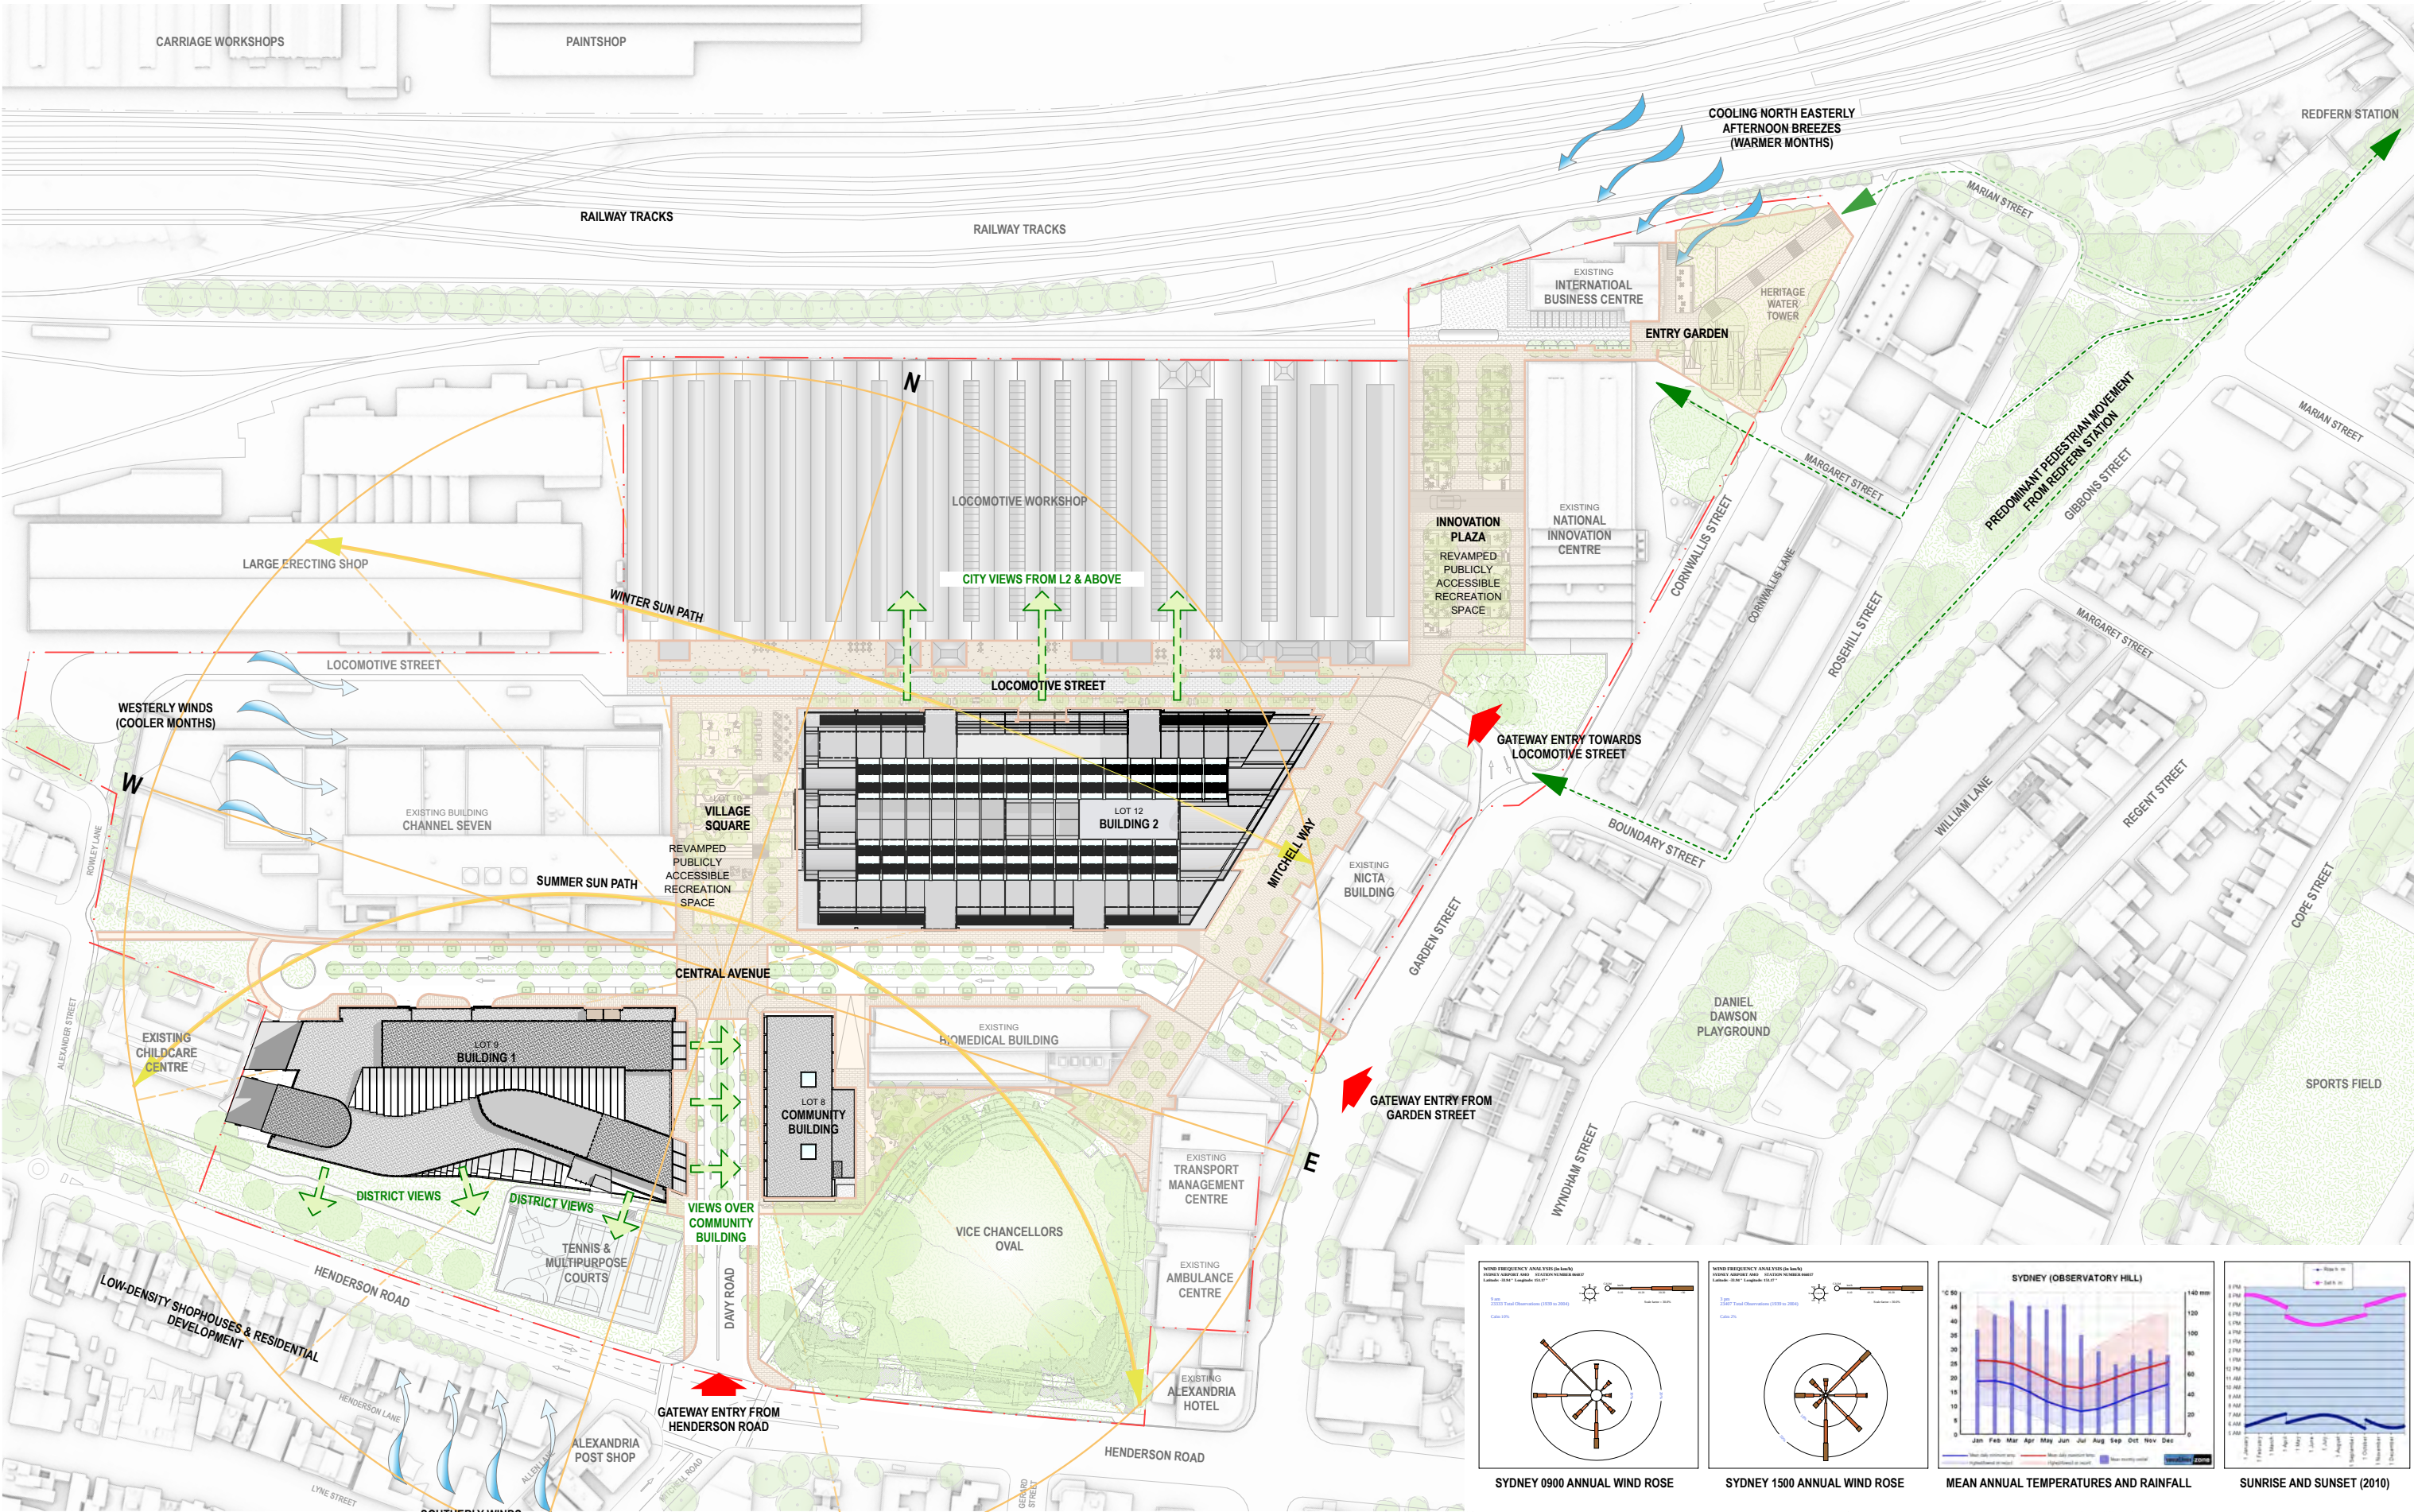


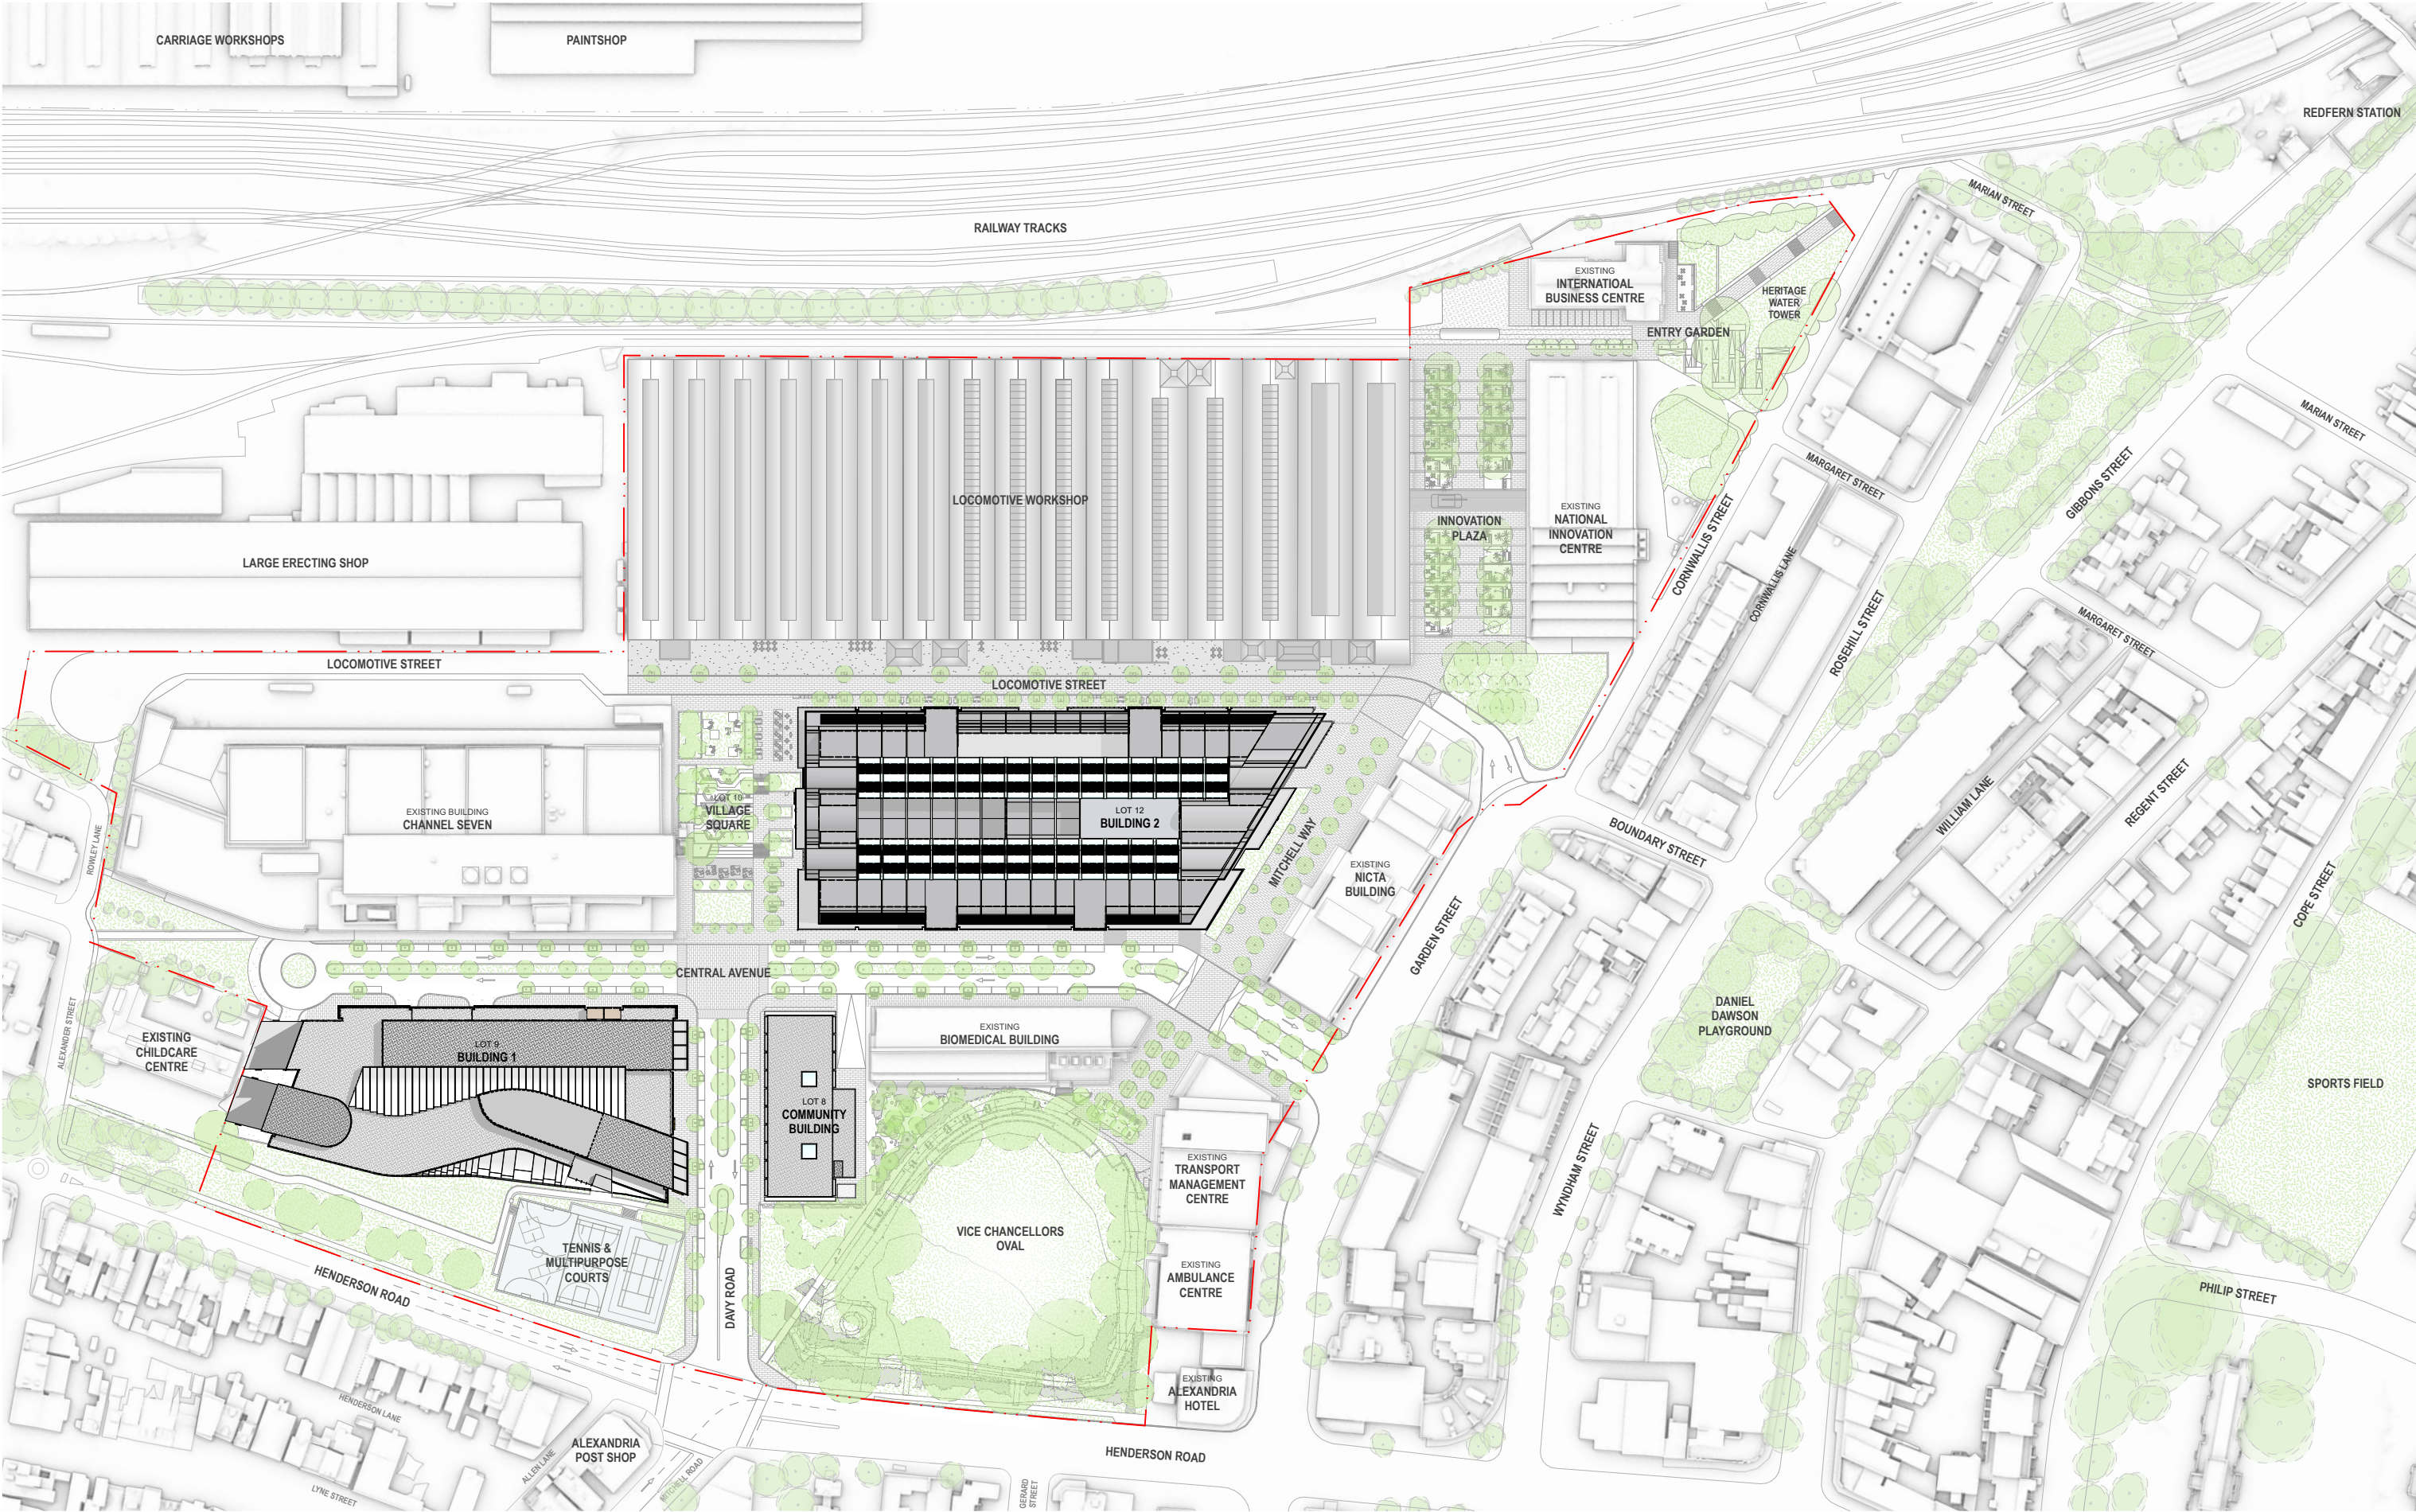



REDEVELOPMENT OF THE AUSTRALIAN
TECHNOLOGY PARK



State Significant Development Application

Drawing Number	Rev	Drawing Name
fjmt-AR-DWG-G1000	DA0	Drawing List
GENERAL		
fjmt-AR-DWG-G1001	DA0	Site Plan
fjmt-AR-DWG-G1002	DA0	Site Analysis Plan
fjmt-AR-DWG-G1003	DA0	Site Retail Plan
BUILDING 1		
fjmt-AR-DWG-1100L	DA0	Lower Ground GA Plan
fjmt-AR-DWG-1100M	DA0	Mezzanine GA Plan
fjmt-AR-DWG-1100U	DA0	Lower Ground GA Plan
fjmt-AR-DWG-11001	DA0	Level 01 GA Plan
fjmt-AR-DWG-11002	DA0	Level 02 GA Plan
fjmt-AR-DWG-11003	DA0	Level 03 GA Plan
fjmt-AR-DWG-11004	DA0	Level 04 GA Plan
fjmt-AR-DWG-11005	DA0	Level 05 GA Plan
fjmt-AR-DWG-11006	DA0	Level 06 GA Plan
fjmt-AR-DWG-11007	DA0	Level 07 GA Plan
fjmt-AR-DWG-11008	DA0	Plant Level GA Plan
fjmt-AR-DWG-11009	DA0	Roof Plan
fjmt-AR-DWG-11050	DA0	Elevations - East & South
fjmt-AR-DWG-11051	DA0	Elevations - West & North
fjmt-AR-DWG-11052	DA0	Sections
fjmt-AR-DWG-11053	DA0	Sections
BUILDING 2		
fjmt-AR-DWG-2100L	DA0	Lower Ground GA Plan
fjmt-AR-DWG-2100M	DA0	Mezzanine GA Plan
fjmt-AR-DWG-2100U	DA0	Lower Ground GA Plan
fjmt-AR-DWG-21001	DA0	Level 01 GA Plan
fjmt-AR-DWG-21002	DA0	Level 02 GA Plan
fjmt-AR-DWG-21003	DA0	Level 03 GA Plan
fjmt-AR-DWG-21004	DA0	Level 04 GA Plan
fjmt-AR-DWG-21005	DA0	Level 05 GA Plan
fjmt-AR-DWG-21006	DA0	Plant Level GA Plan
fjmt-AR-DWG-21007	DA0	Roof Plan
fjmt-AR-DWG-21050	DA0	Elevations - North & West
fjmt-AR-DWG-21051	DA0	Elevations - South & East
fjmt-AR-DWG-21052	DA0	Sections
fjmt-AR-DWG-21053	DA0	Sections
fjmt-AR-DWG-21054	DA0	Sections
COMMUNITY BUILDING		
SisArch-AR-DWG-3100B DA0		Below Ground GA Plan
SisArch-AR-DWG-3100G DA0		Ground Level GA Plan
SisArch-AR-DWG-31001 DA0		Level 01 GA Plan
SisArch-AR-DWG-31002 DA0		Level 02 GA Plan
SisArch-AR-DWG-31003 DA0		Level 03 GA Plan
SisArch-AR-DWG-31004 DA0		Level 04 Plant Level GA Plan
SisArch-AR-DWG-31005 DA0		Roof Plan
SisArch-AR-DWG-31050 DA0		Elevations
SisArch-AR-DWG-31060 DA0		Sections

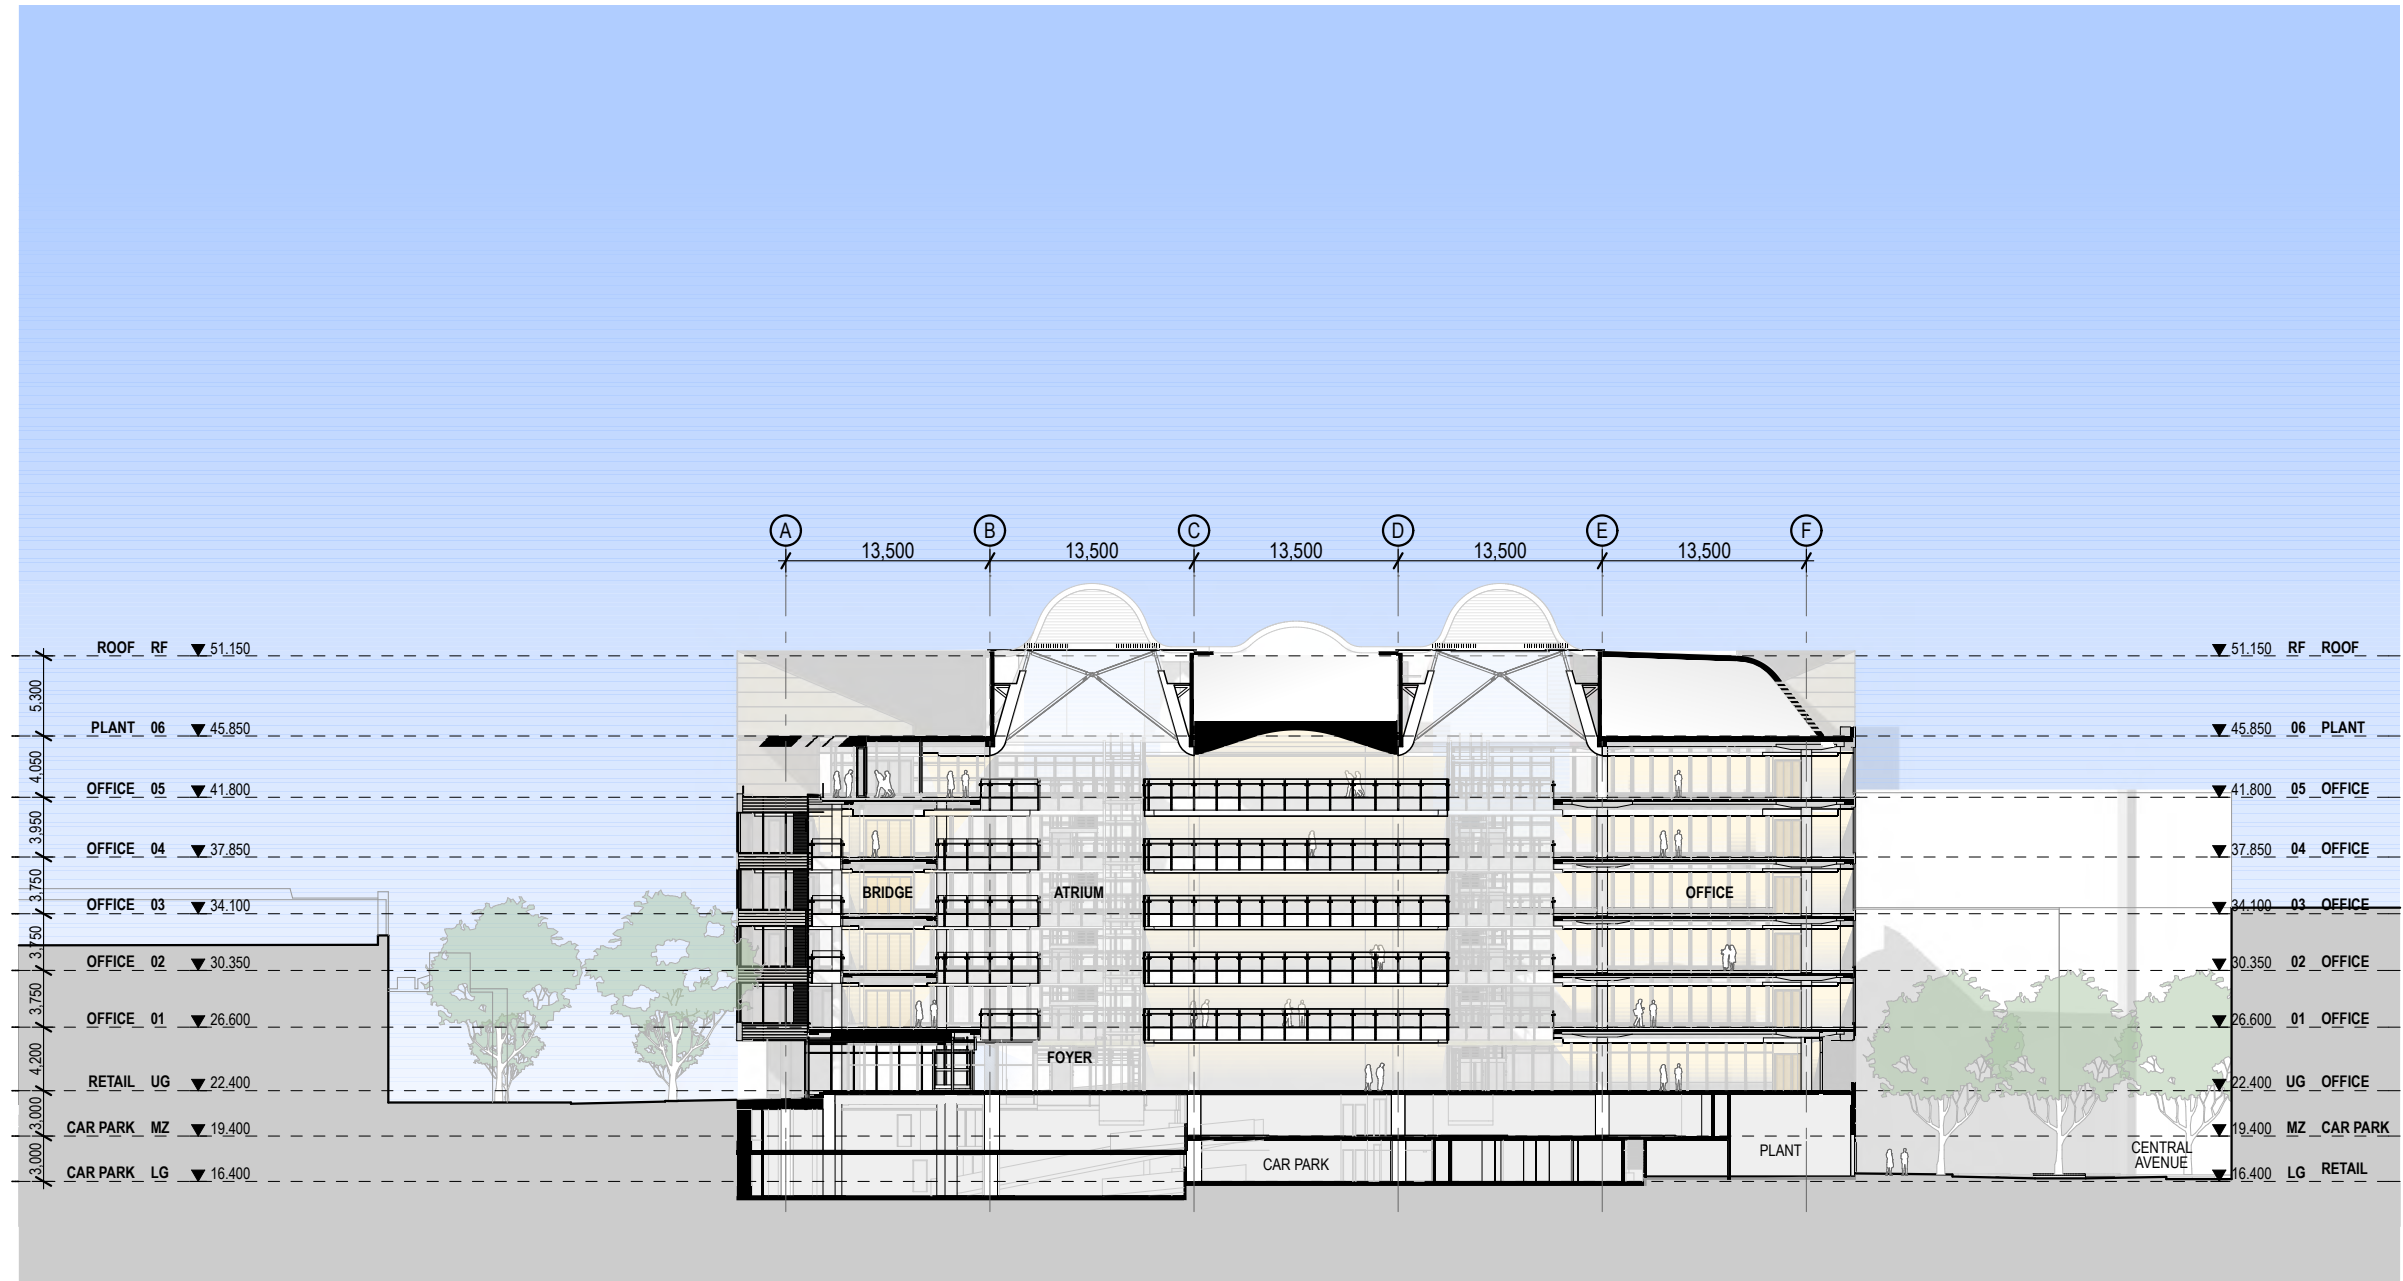


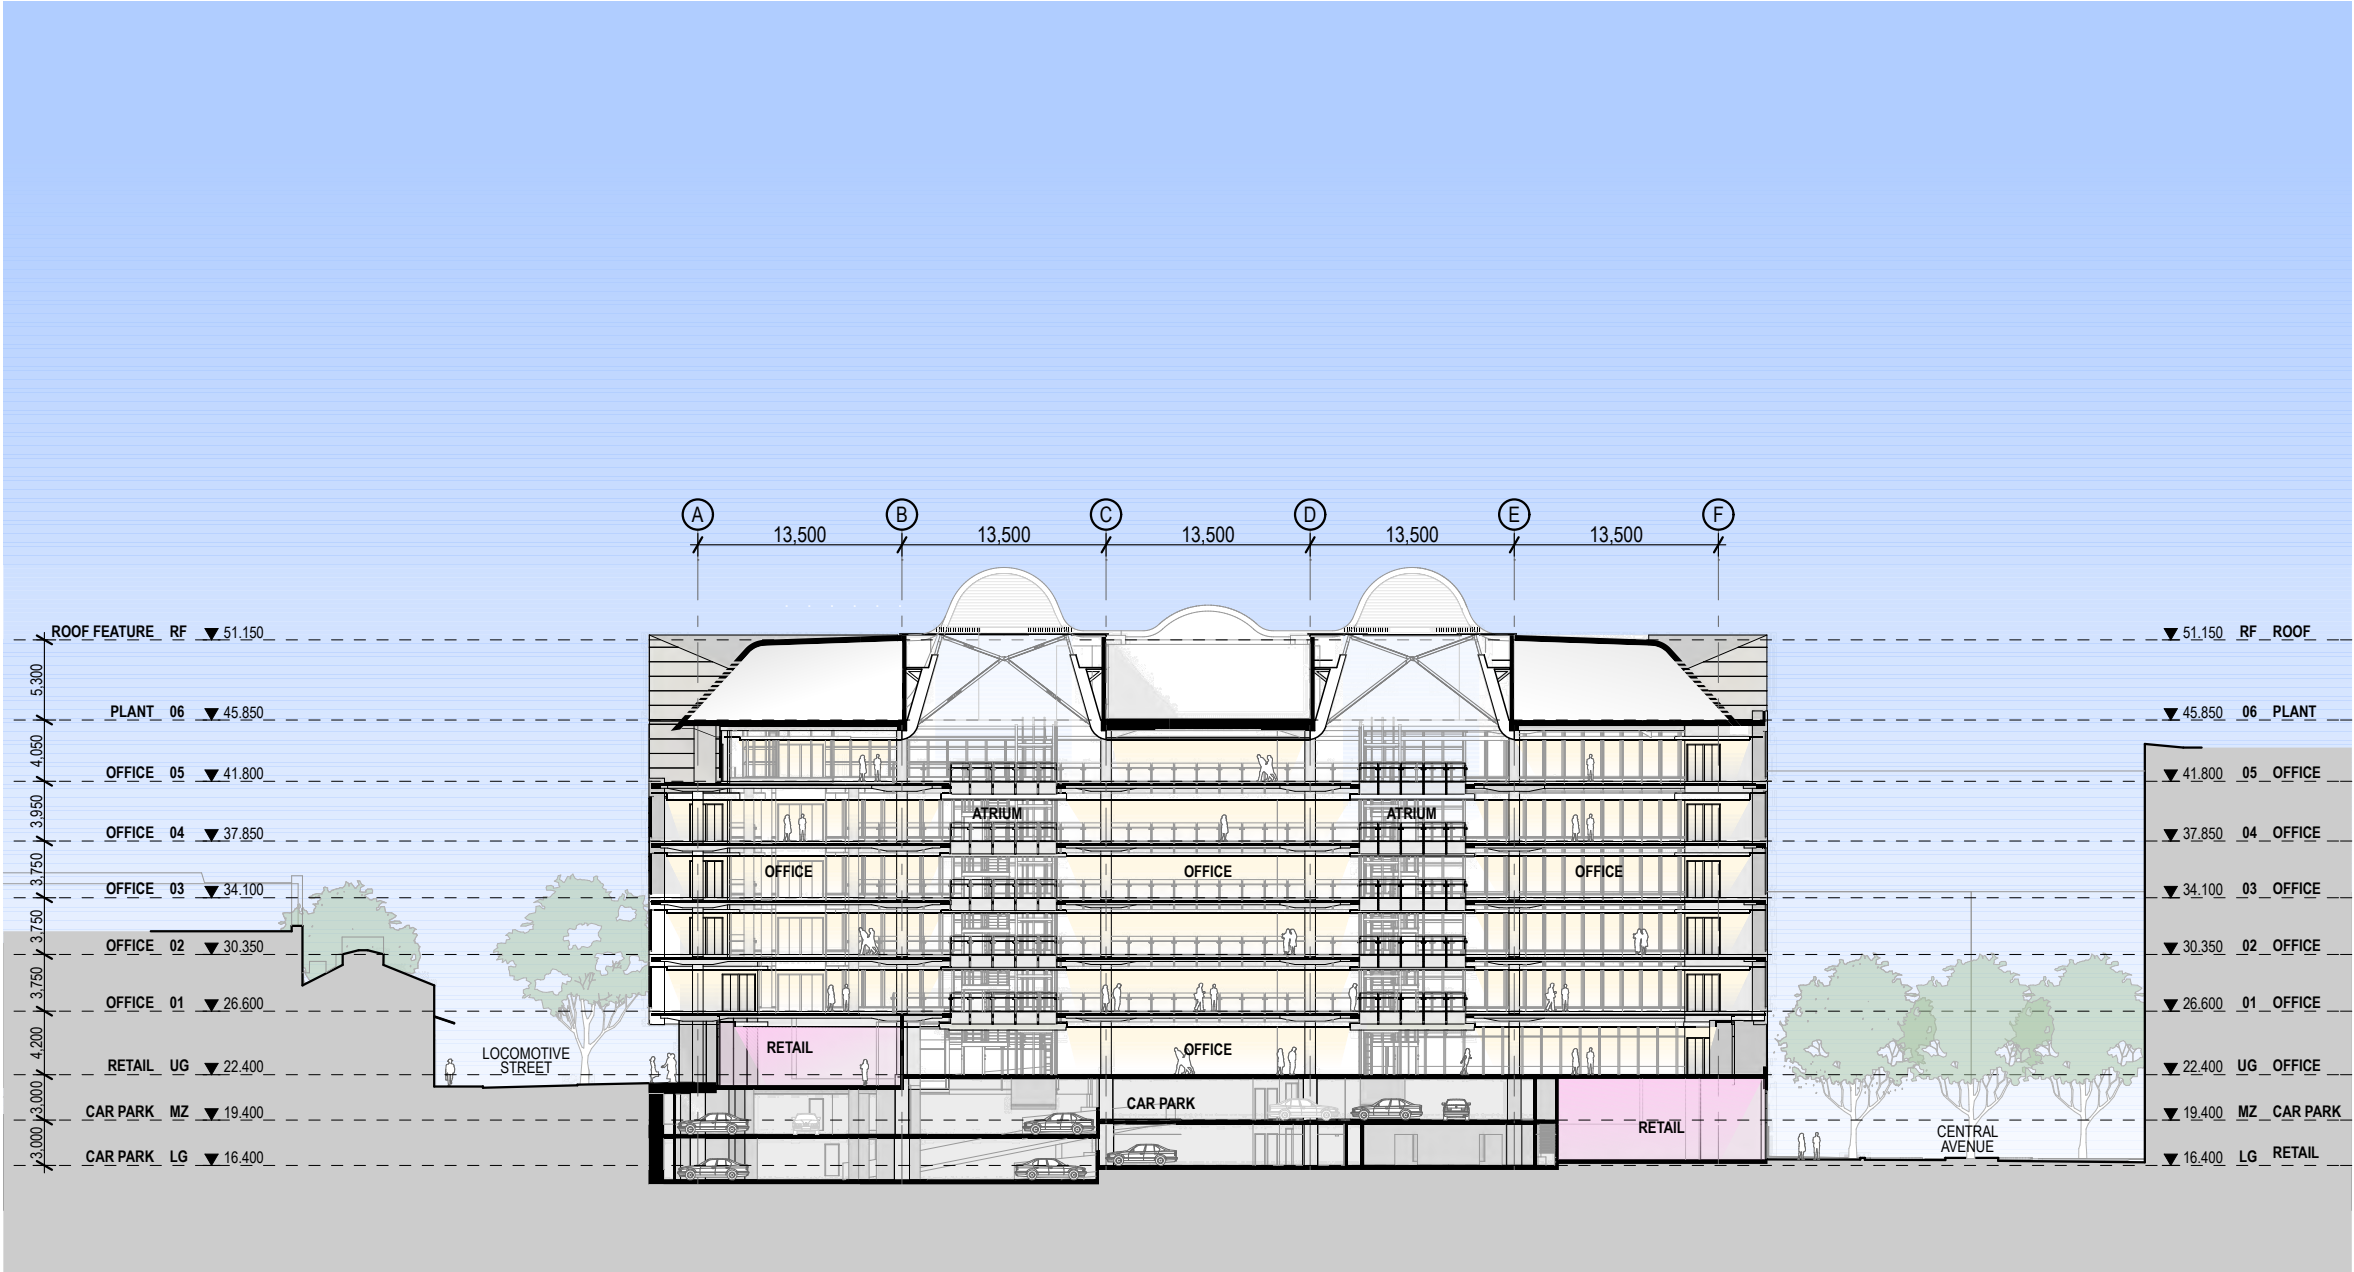


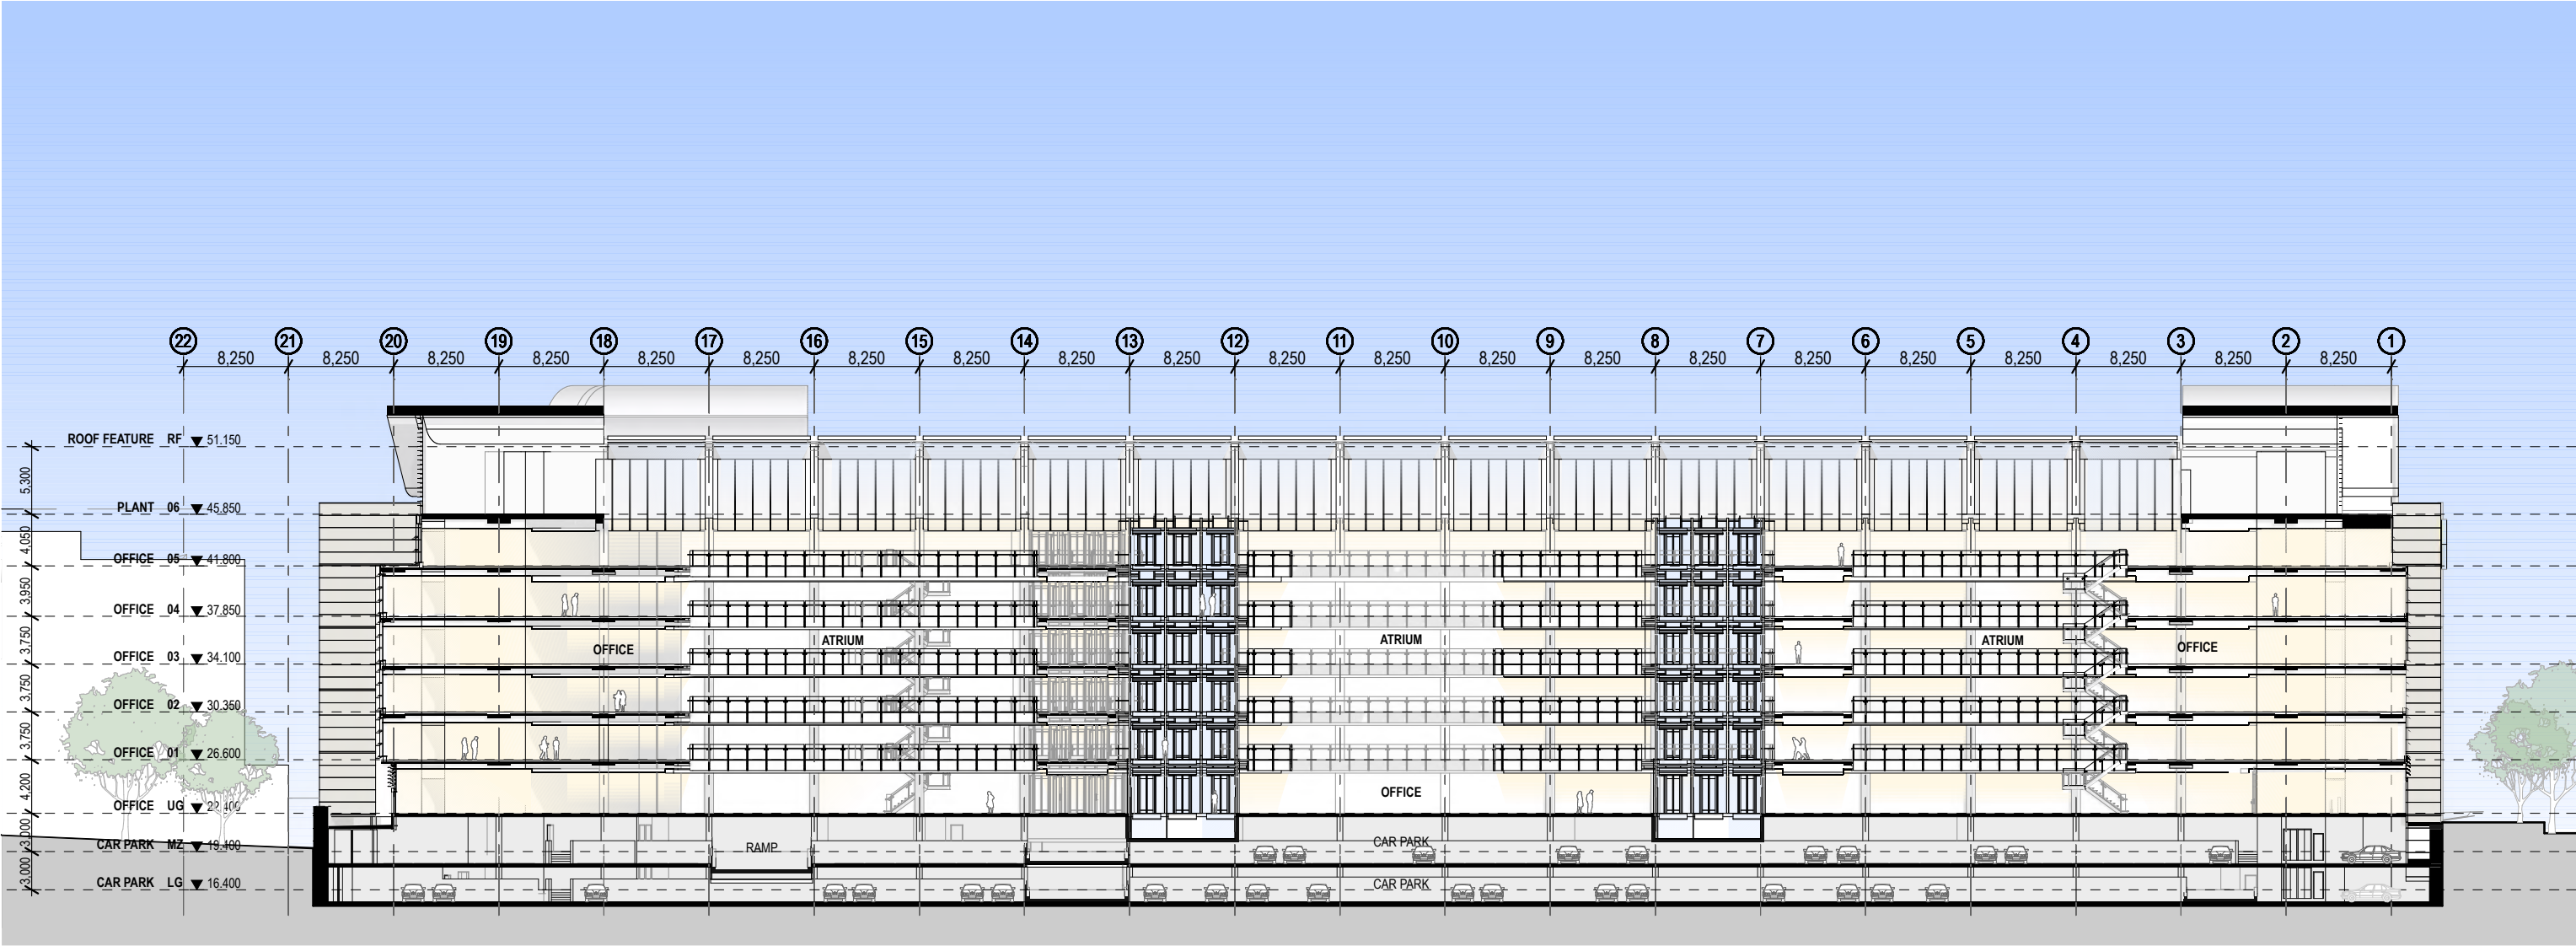

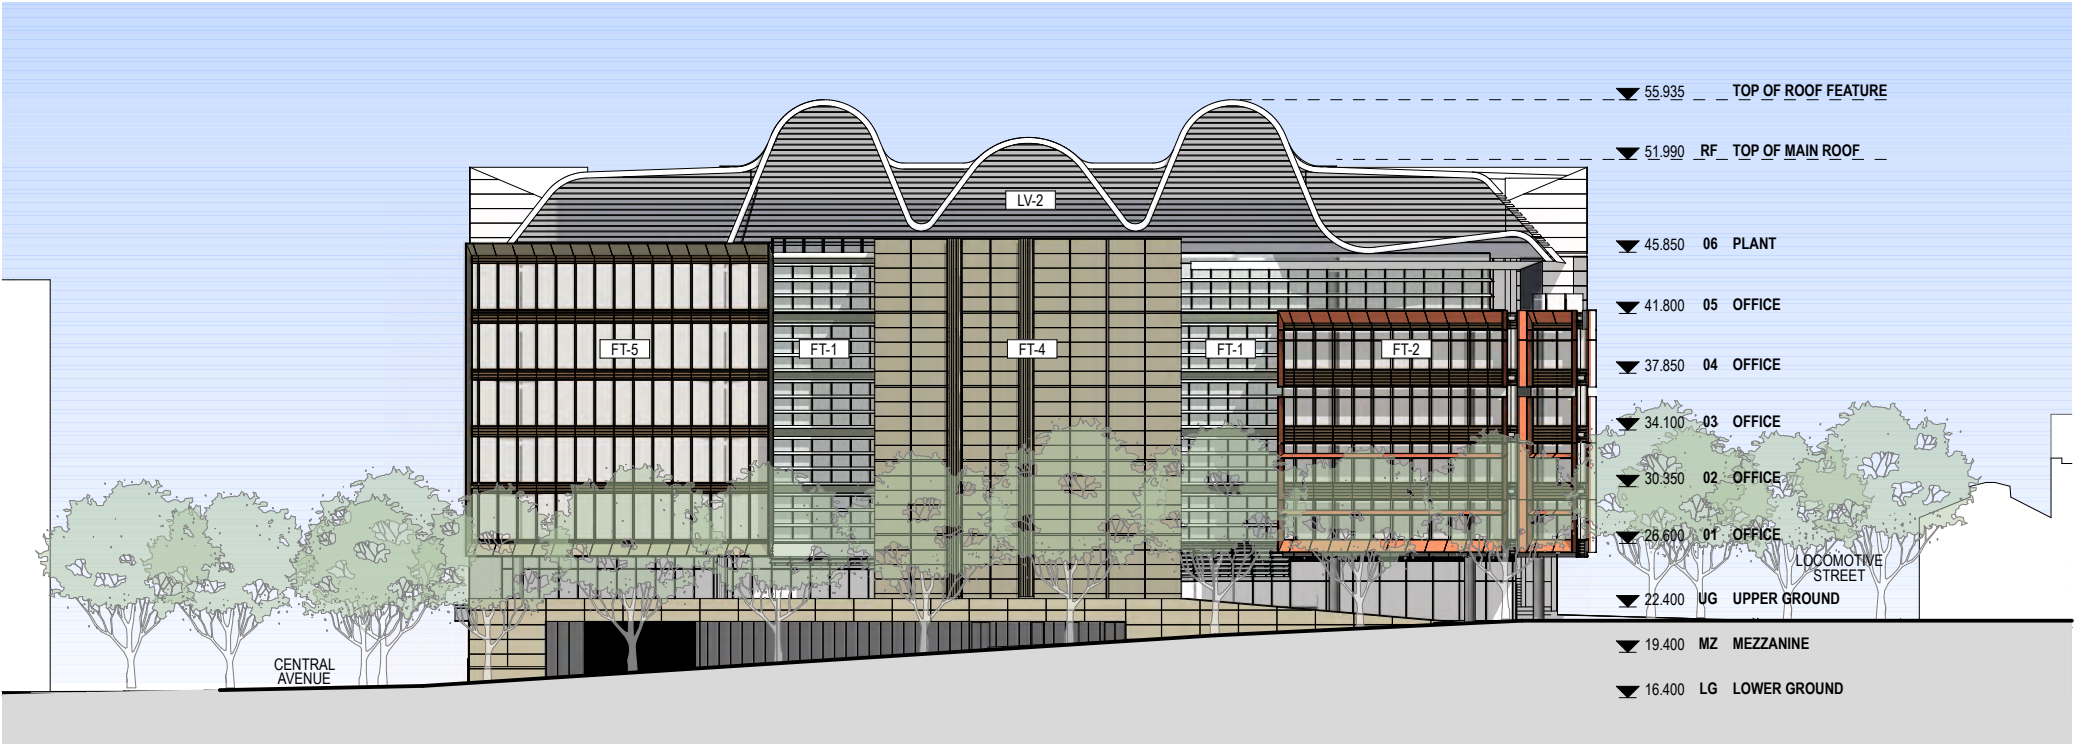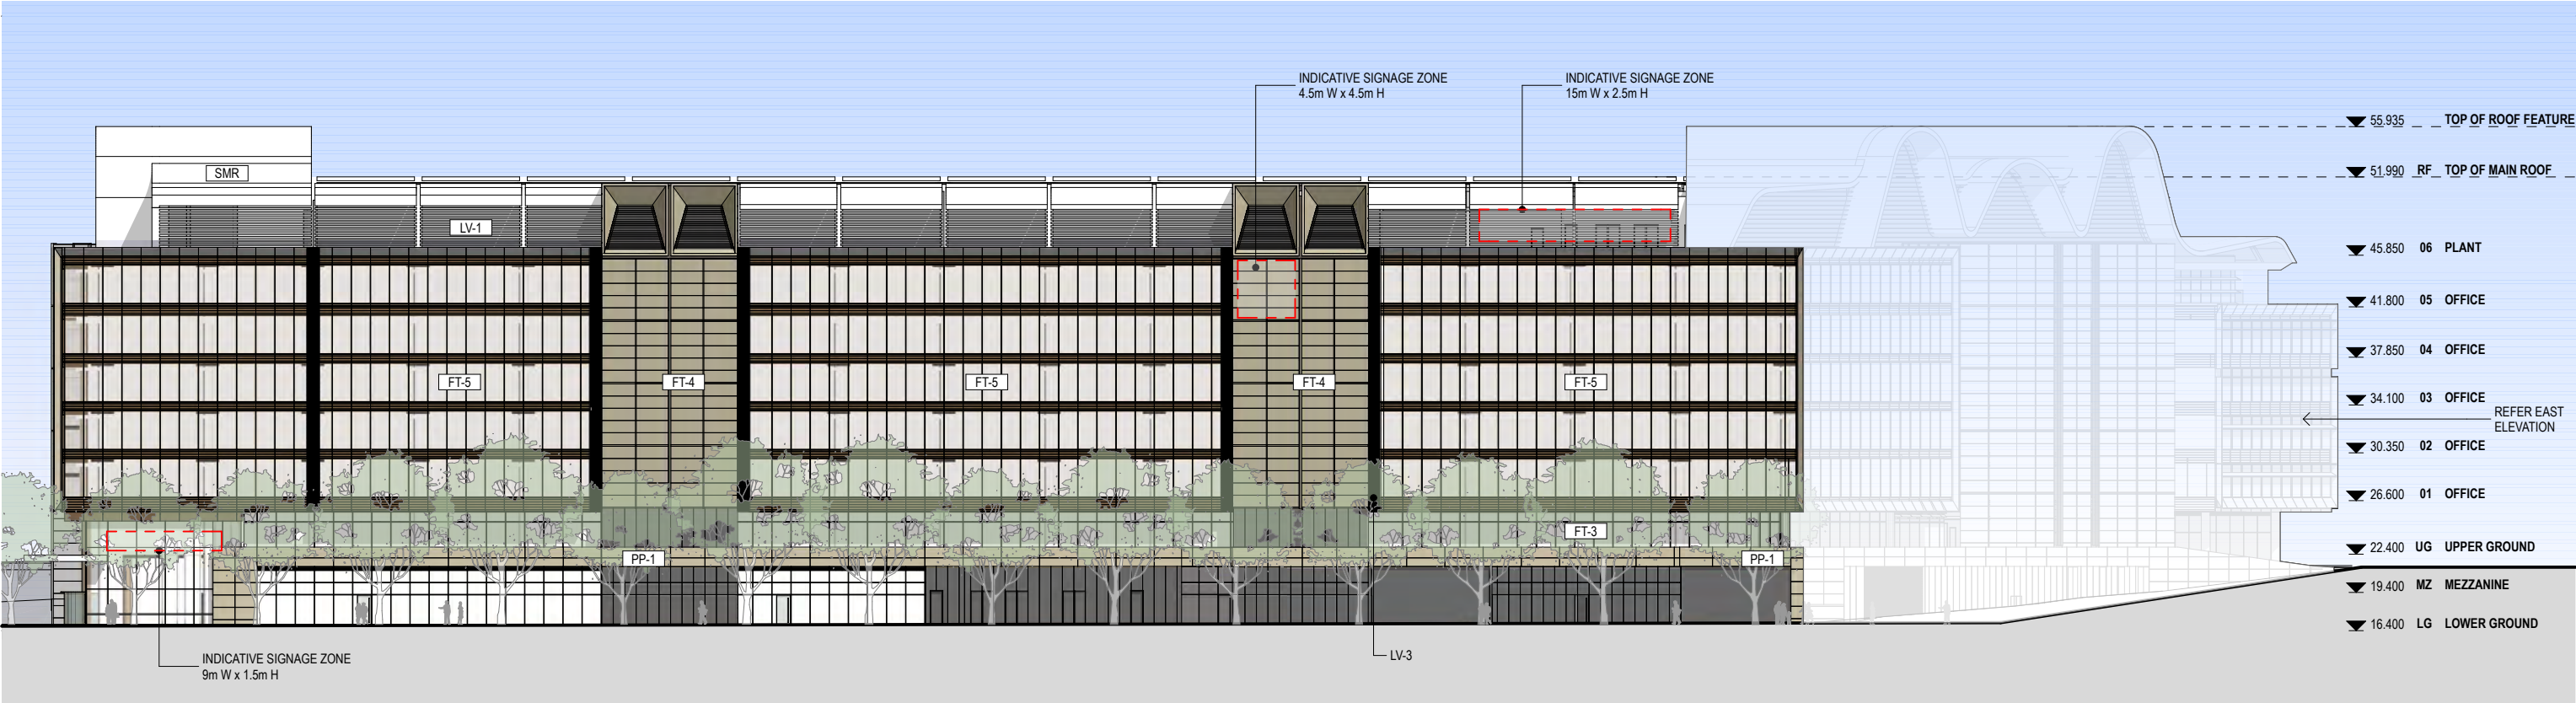



FACADE TYPES


- FT-1: GLAZED CURTAIN WALL WITH ALUMINIUM SUNSHADES
- FT-2: GLAZED CURTAIN WALL WITH RIBBED ALUMINIUM SPANDRELS, EXTERNAL ALUMINIUM FRAME WITH HORIZONTAL SUNSHADES
- FT-3: RETAIL GLAZING TYPICAL WITH LOUVRED ZONE AT HIGH LEVEL
- FT-4: CORE CLADDING, PREFINISHED THROUGH COLOUR SOLID PANELS
- FT-5: GLAZED CURTAIN WALL WITH RIBBED ALUMINIUM SPANDRELS
- FT-7: GLAZED SCREEN WITH EXTERNAL SUNSHADING
- FT-8: LEVEL 5 FULL HEIGHT GLAZED WINDOW WALL WITH AREAS OF OPERABLE DOORS
- FT-9: GLAZED LOUVRES WITH ACTUATORS (MAKEUP FOR SMOKE RELIEF)
- GB: GLASS BALUSTRADE SYSTEM
- PP-1: PREFINISHED MASONRY PANEL SURROUNDS WITH COMBINATION OF RETAIL GLAZING, SOLID CLADDING & METAL LOUVRE INFILL
- SMR: METAL ROOFING - ROLLED WHERE INDICATED
- LV1: ALUMINIUM LOUVRES TYPE 1
- LV2: ALUMINIUM LOUVRES TYPE 2
- LV3: INFILL RIBBED CLADDING

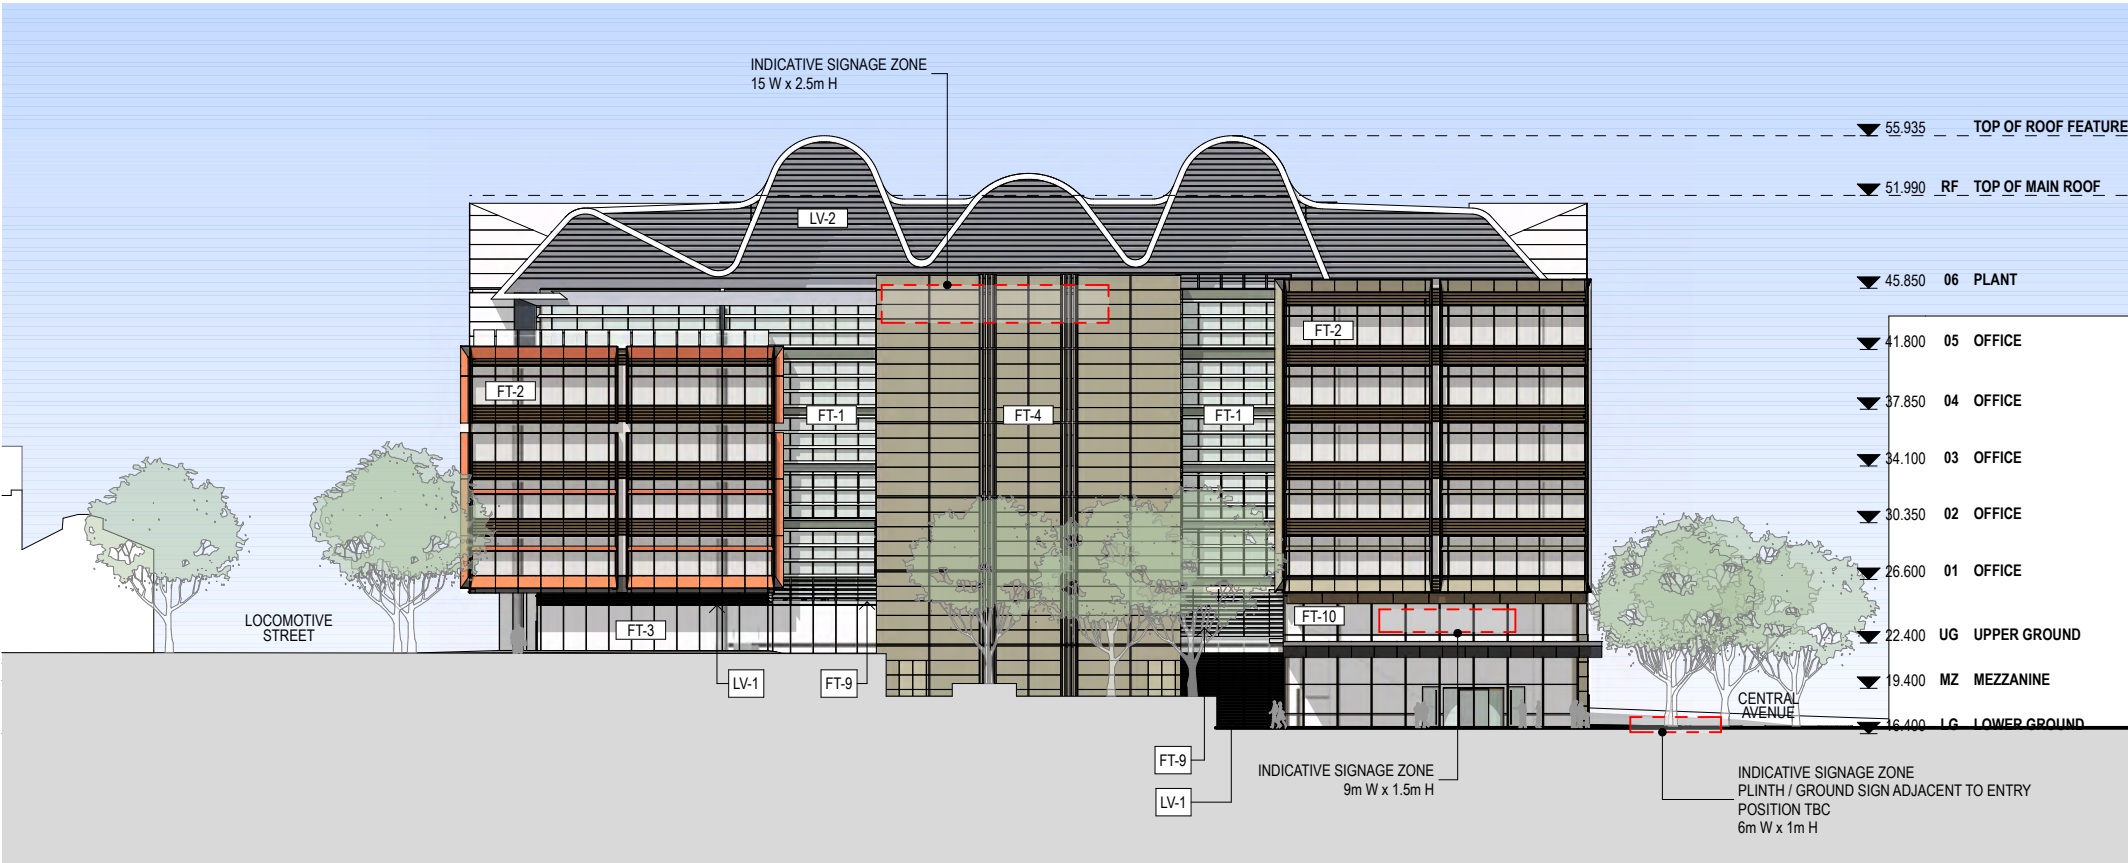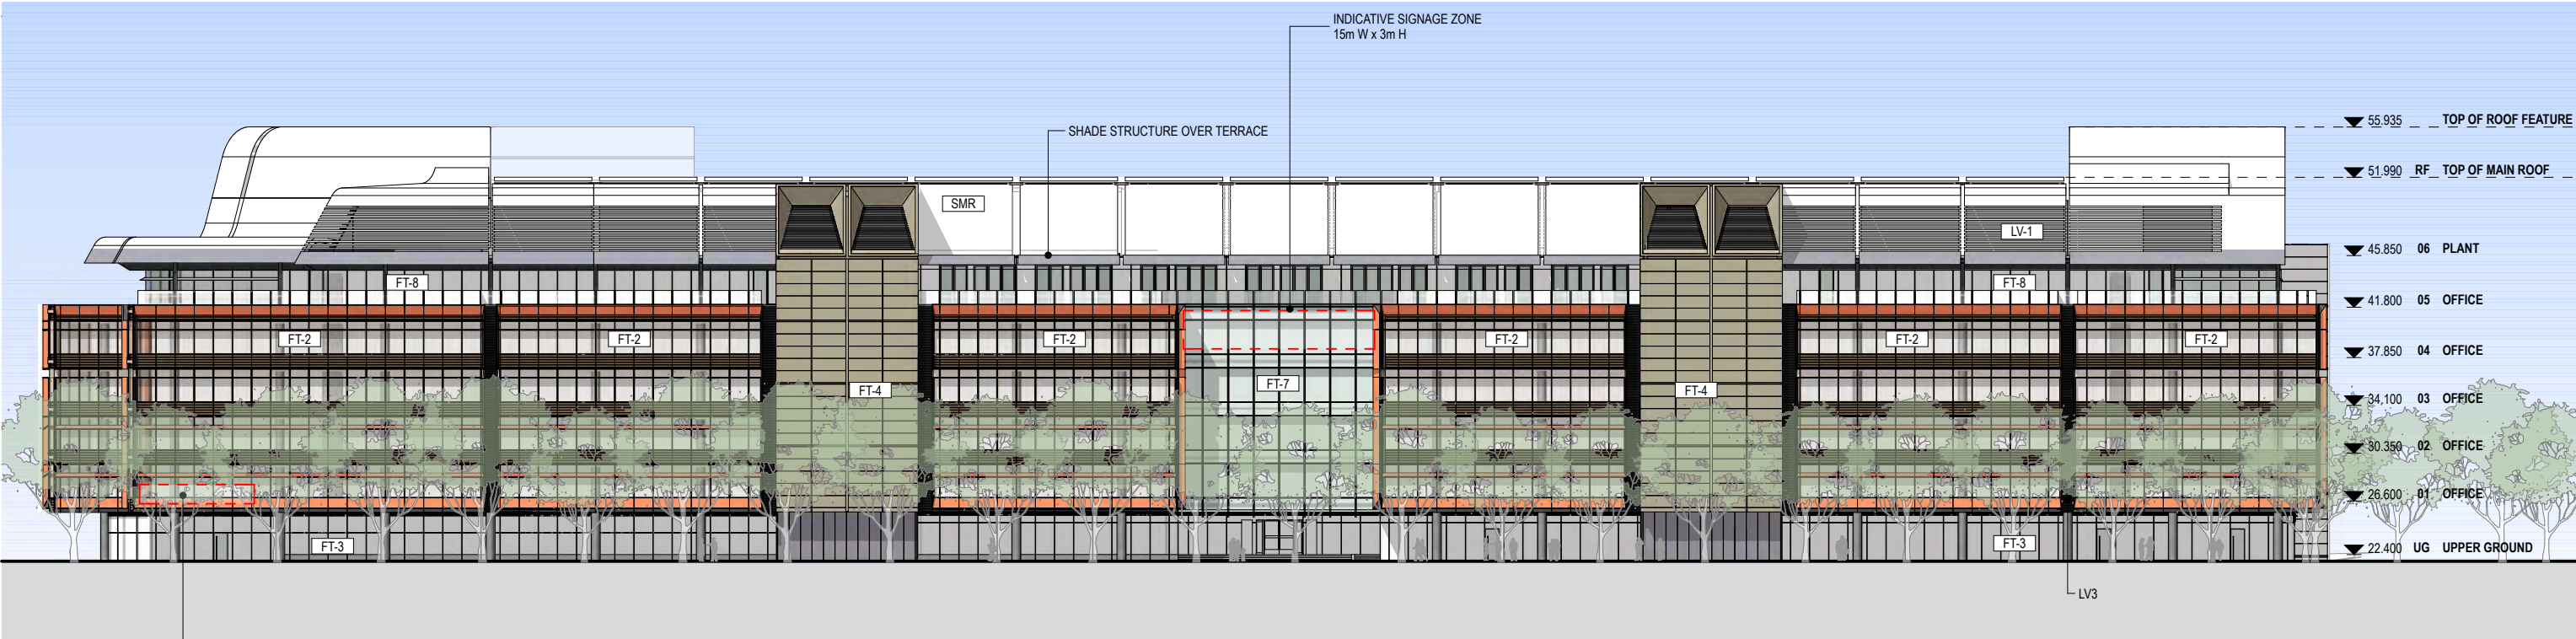



FACADE TYPES	
FT-1:	GLAZED CURTAIN WALL WITH ALUMINIUM SUNSHADES
FT-2:	GLAZED CURTAIN WALL WITH RIBBED ALUMINIUM SPANDRELS, EXTERNAL ALUMINIUM FRAME WITH HORIZONTAL SUNSHADES
FT-3:	RETAIL GLAZING TYPICAL WITH LOUVRED ZONE AT HIGH LEVEL
FT-4:	CORE CLADDING, PREFINISHED THROUGH COLOUR SOLID PANELS
FT-5:	GLAZED CURTAIN WALL WITH RIBBED ALUMINIUM SPANDRELS
FT-7:	GLAZED SCREEN WITH EXTERNAL SUNSHADING
FT-8:	LEVEL 5 FULL HEIGHT GLAZED WINDOW WALL WITH AREAS OF OPERABLE DOORS
FT-9:	GLAZED LOUVRES WITH ACTUATORS (MAKEUP FOR SMOKE RELIEF)
GB:	GLASS BALUSTRADE SYSTEM
PP-1:	PREFINISHED MASONRY PANEL SURROUNDS WITH COMBINATION OF RETAIL GLAZING, SOLID CLADDING & METAL LOUVRE INFILL
SMR:	METAL ROOFING - ROLLED WHERE INDICATED
LV1:	ALUMINIUM LOUVRES TYPE 1
LV2:	ALUMINIUM LOUVRES TYPE 2
LV3:	INFILL RIBBED CLADDING

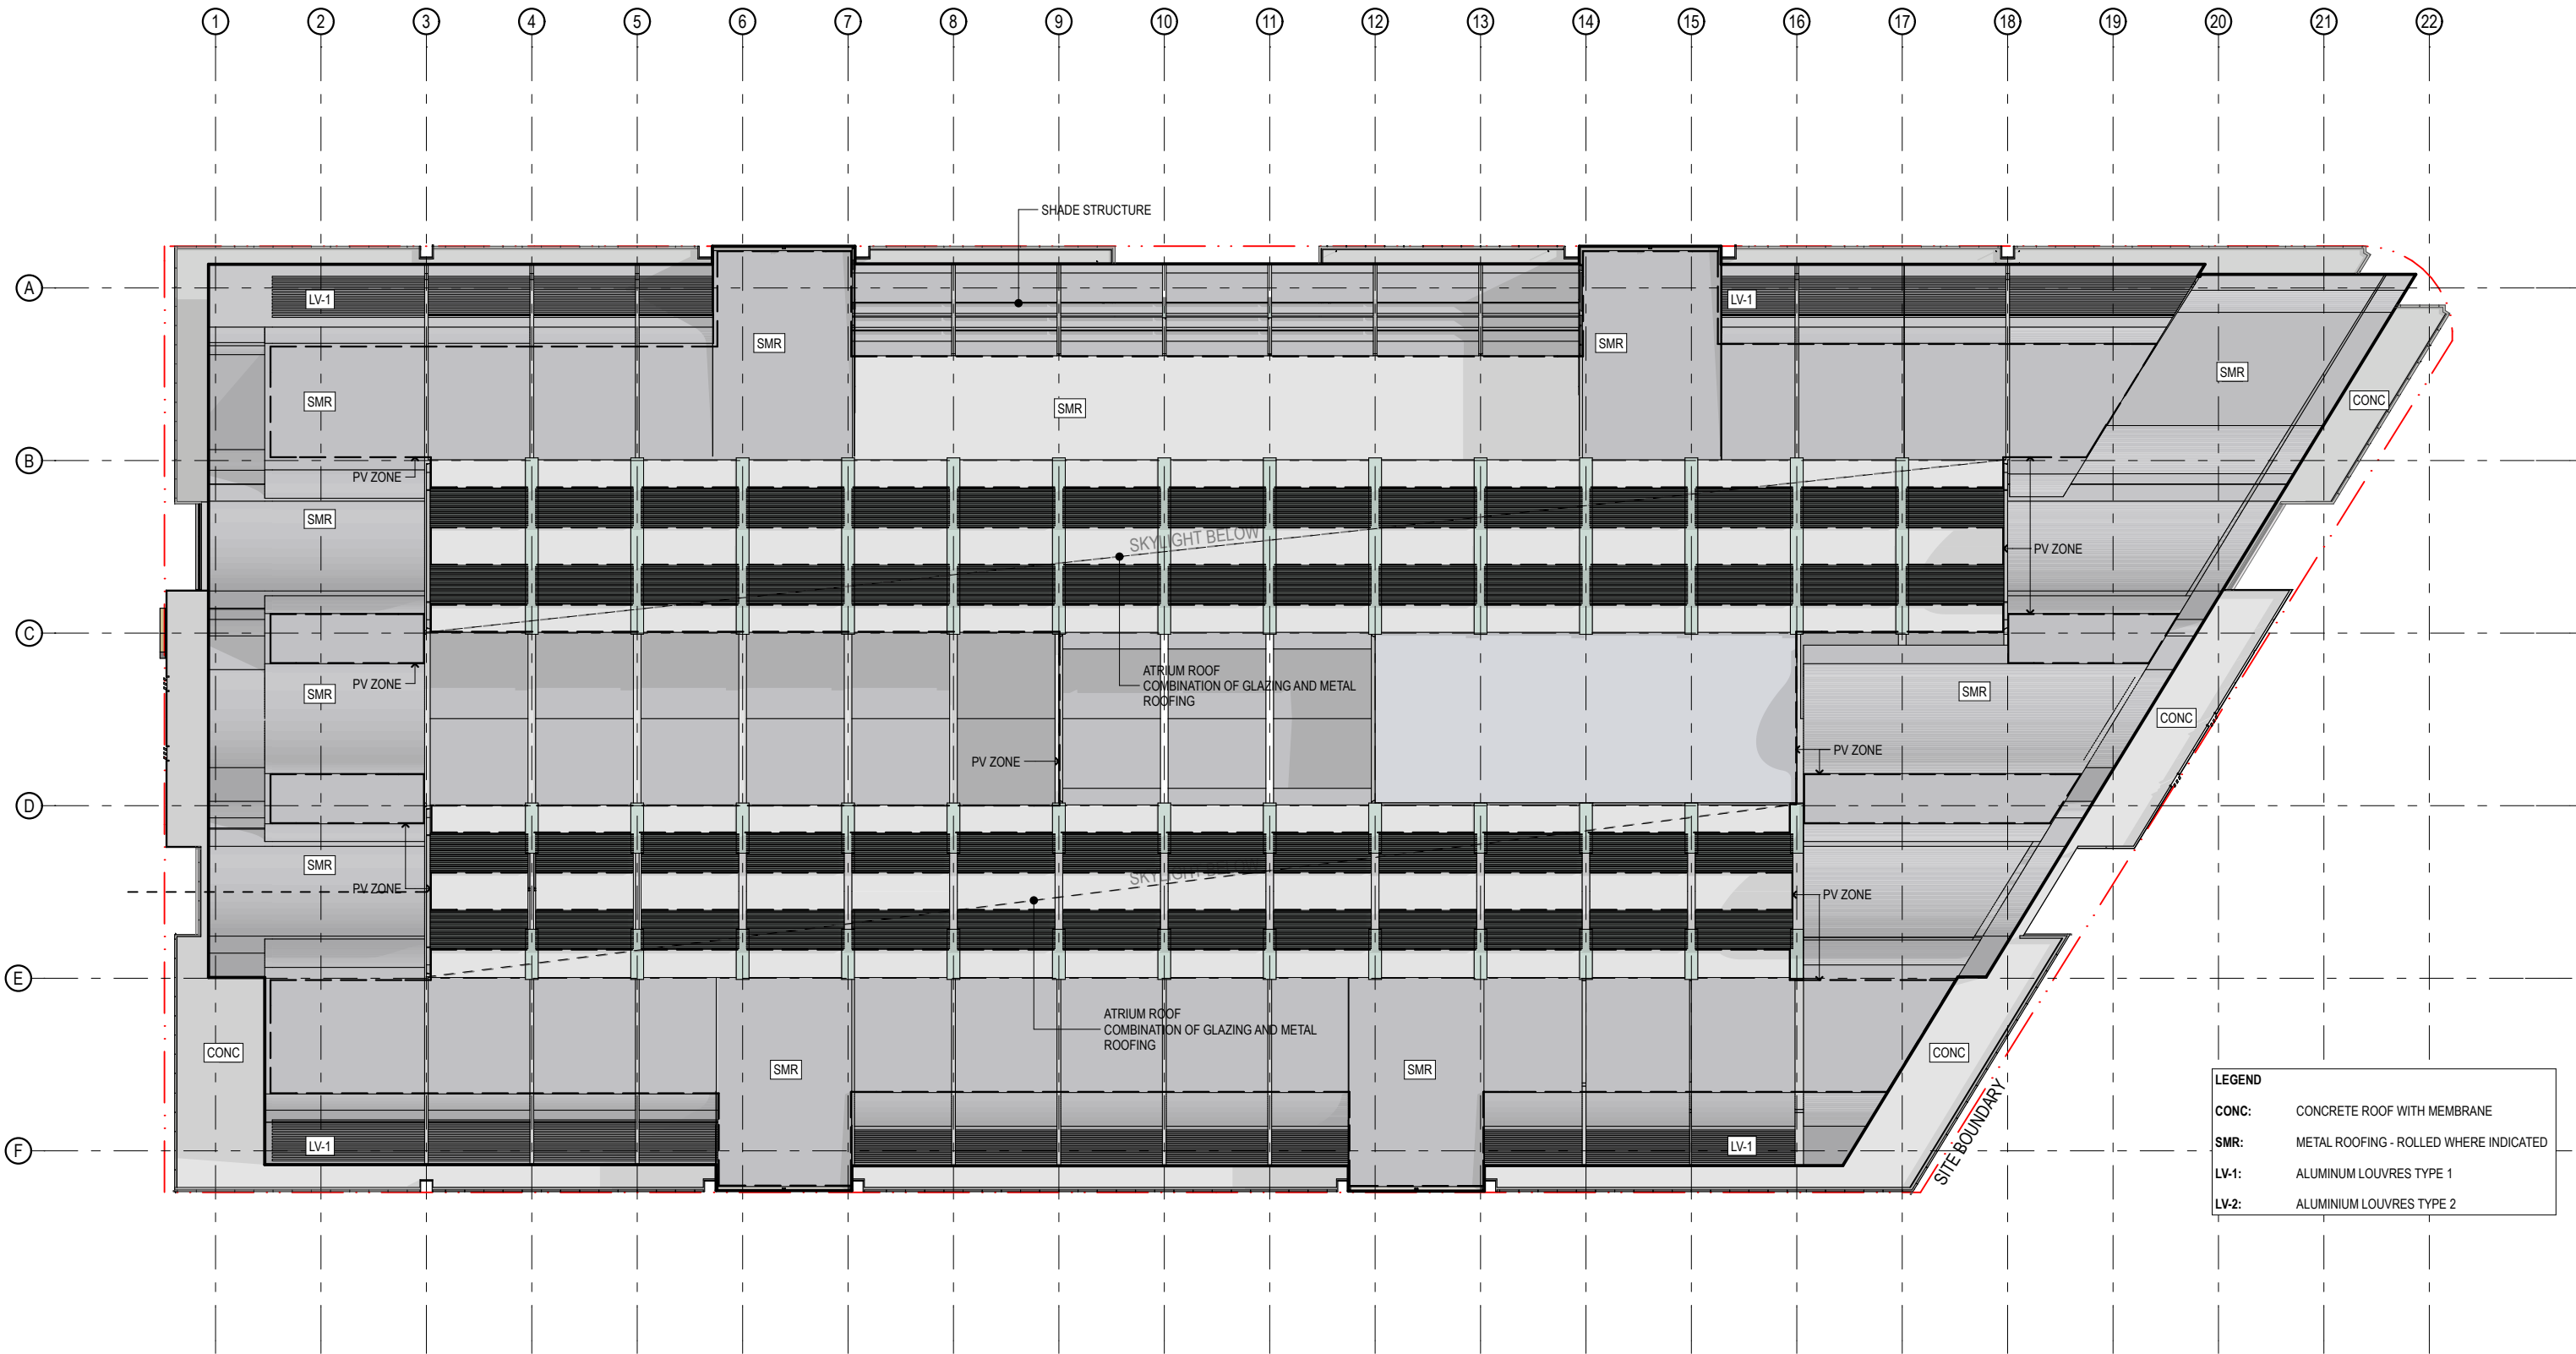


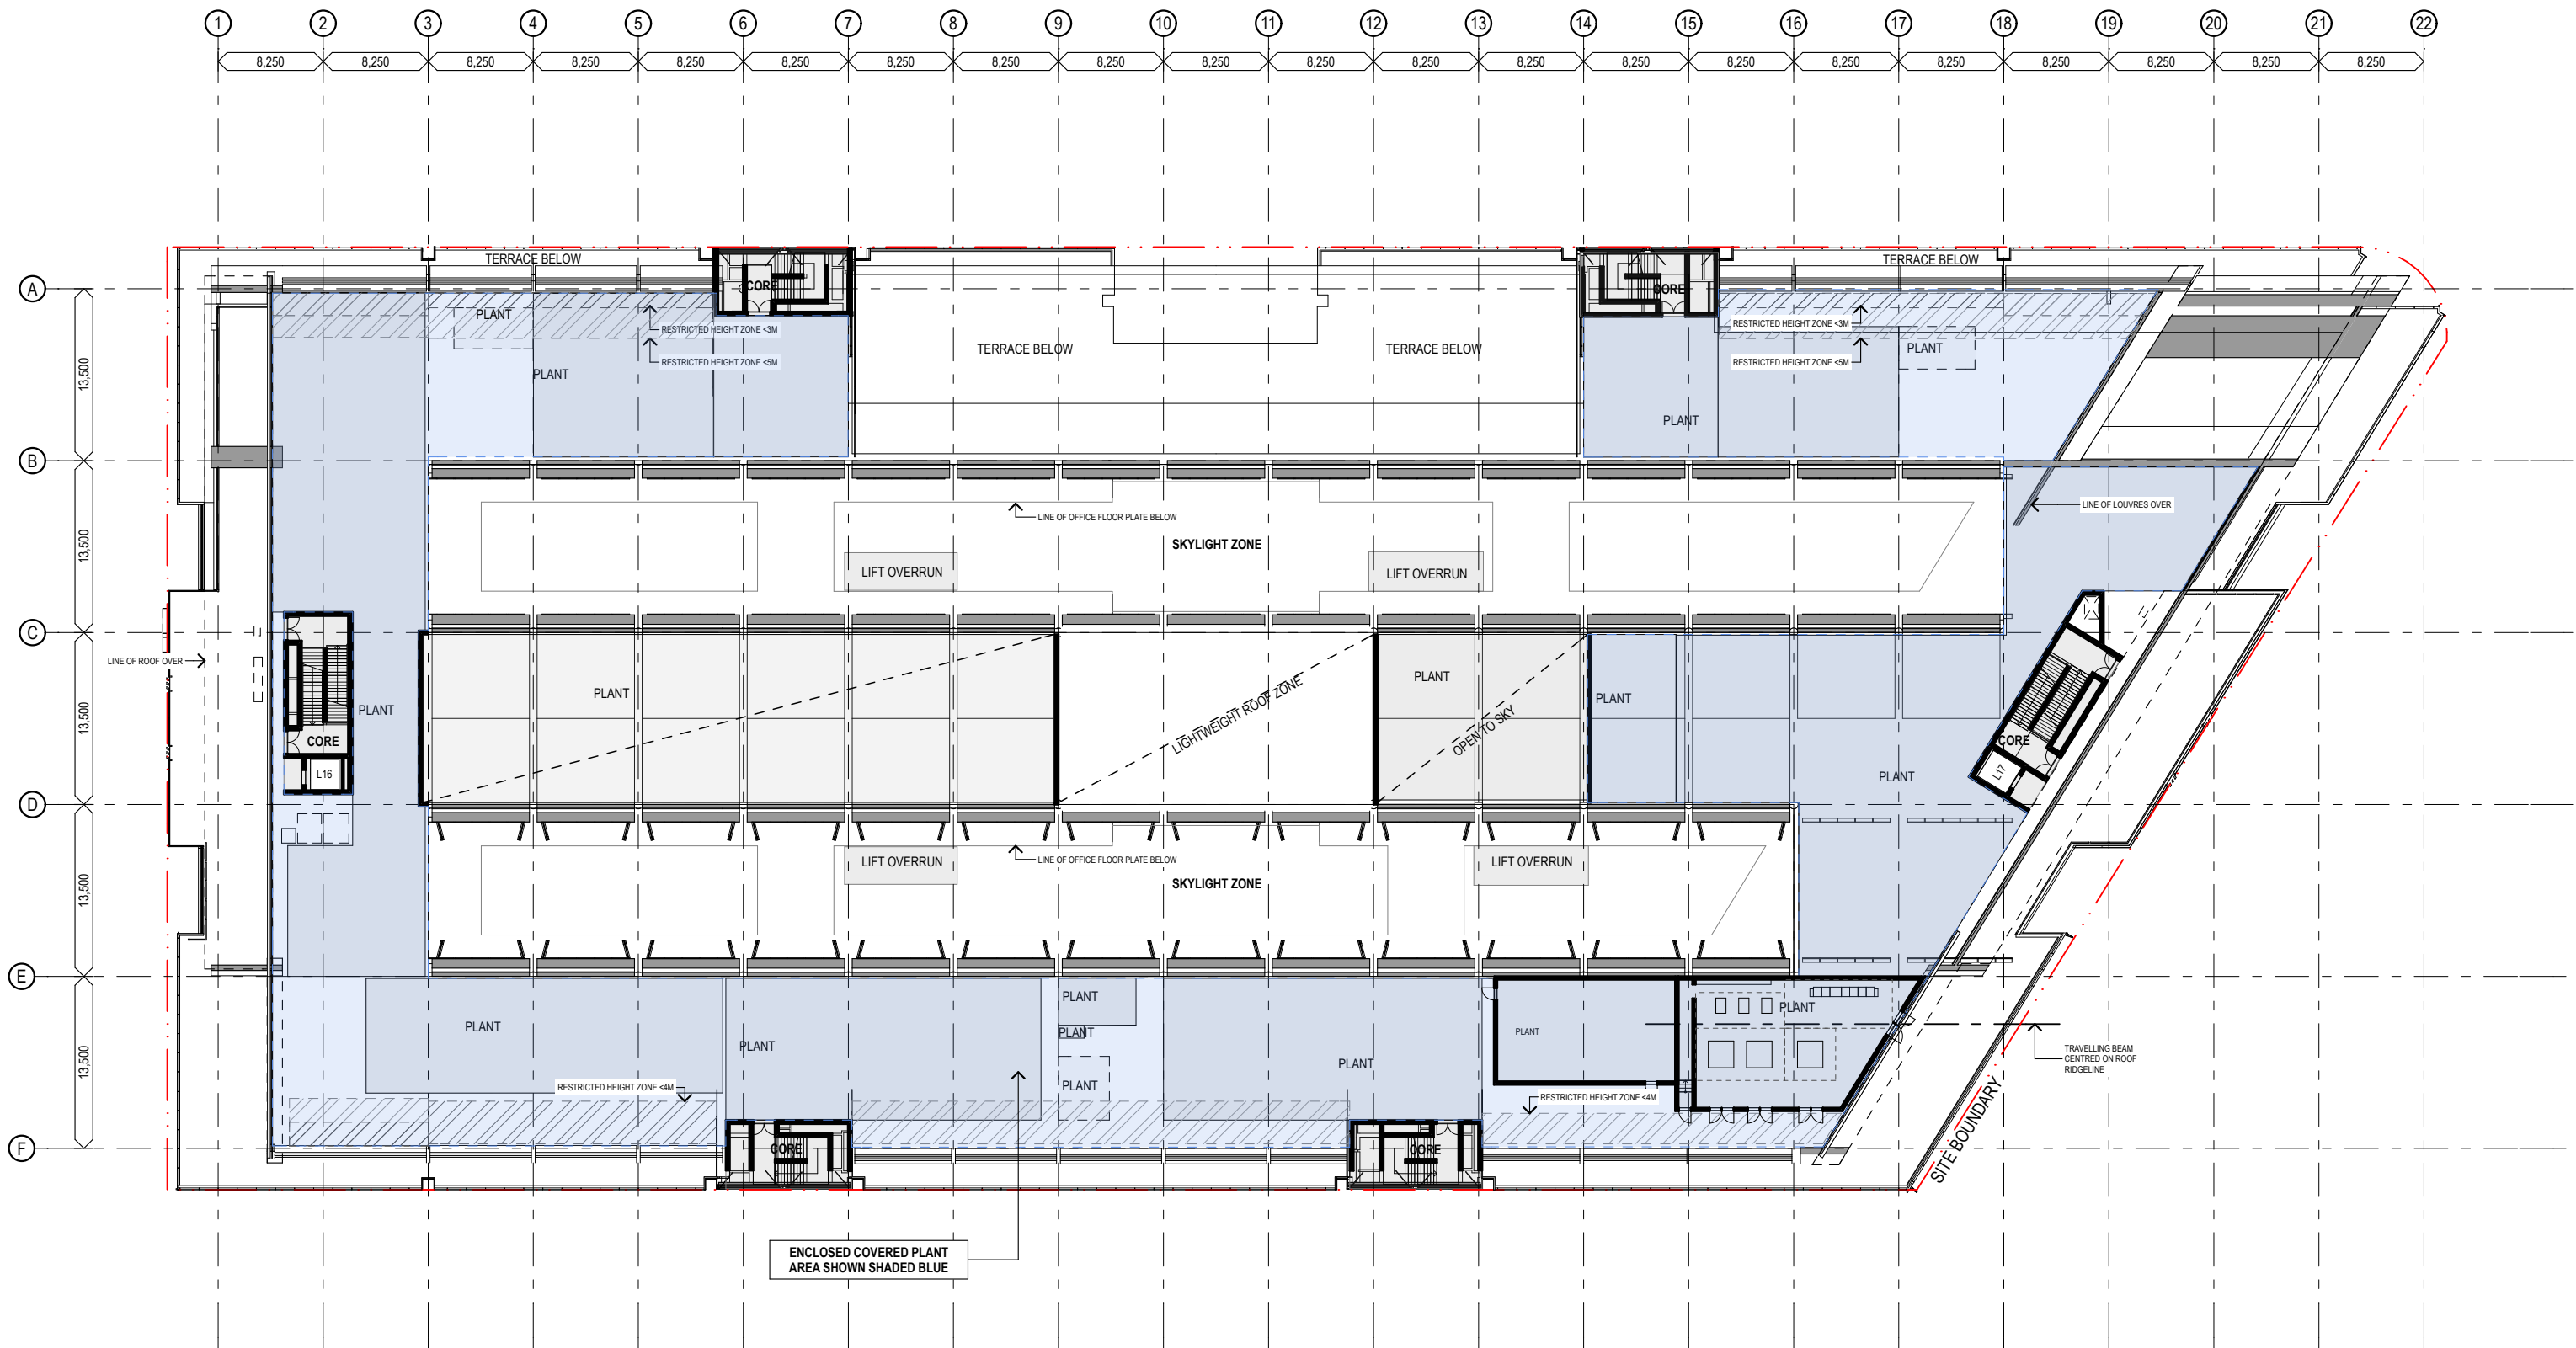


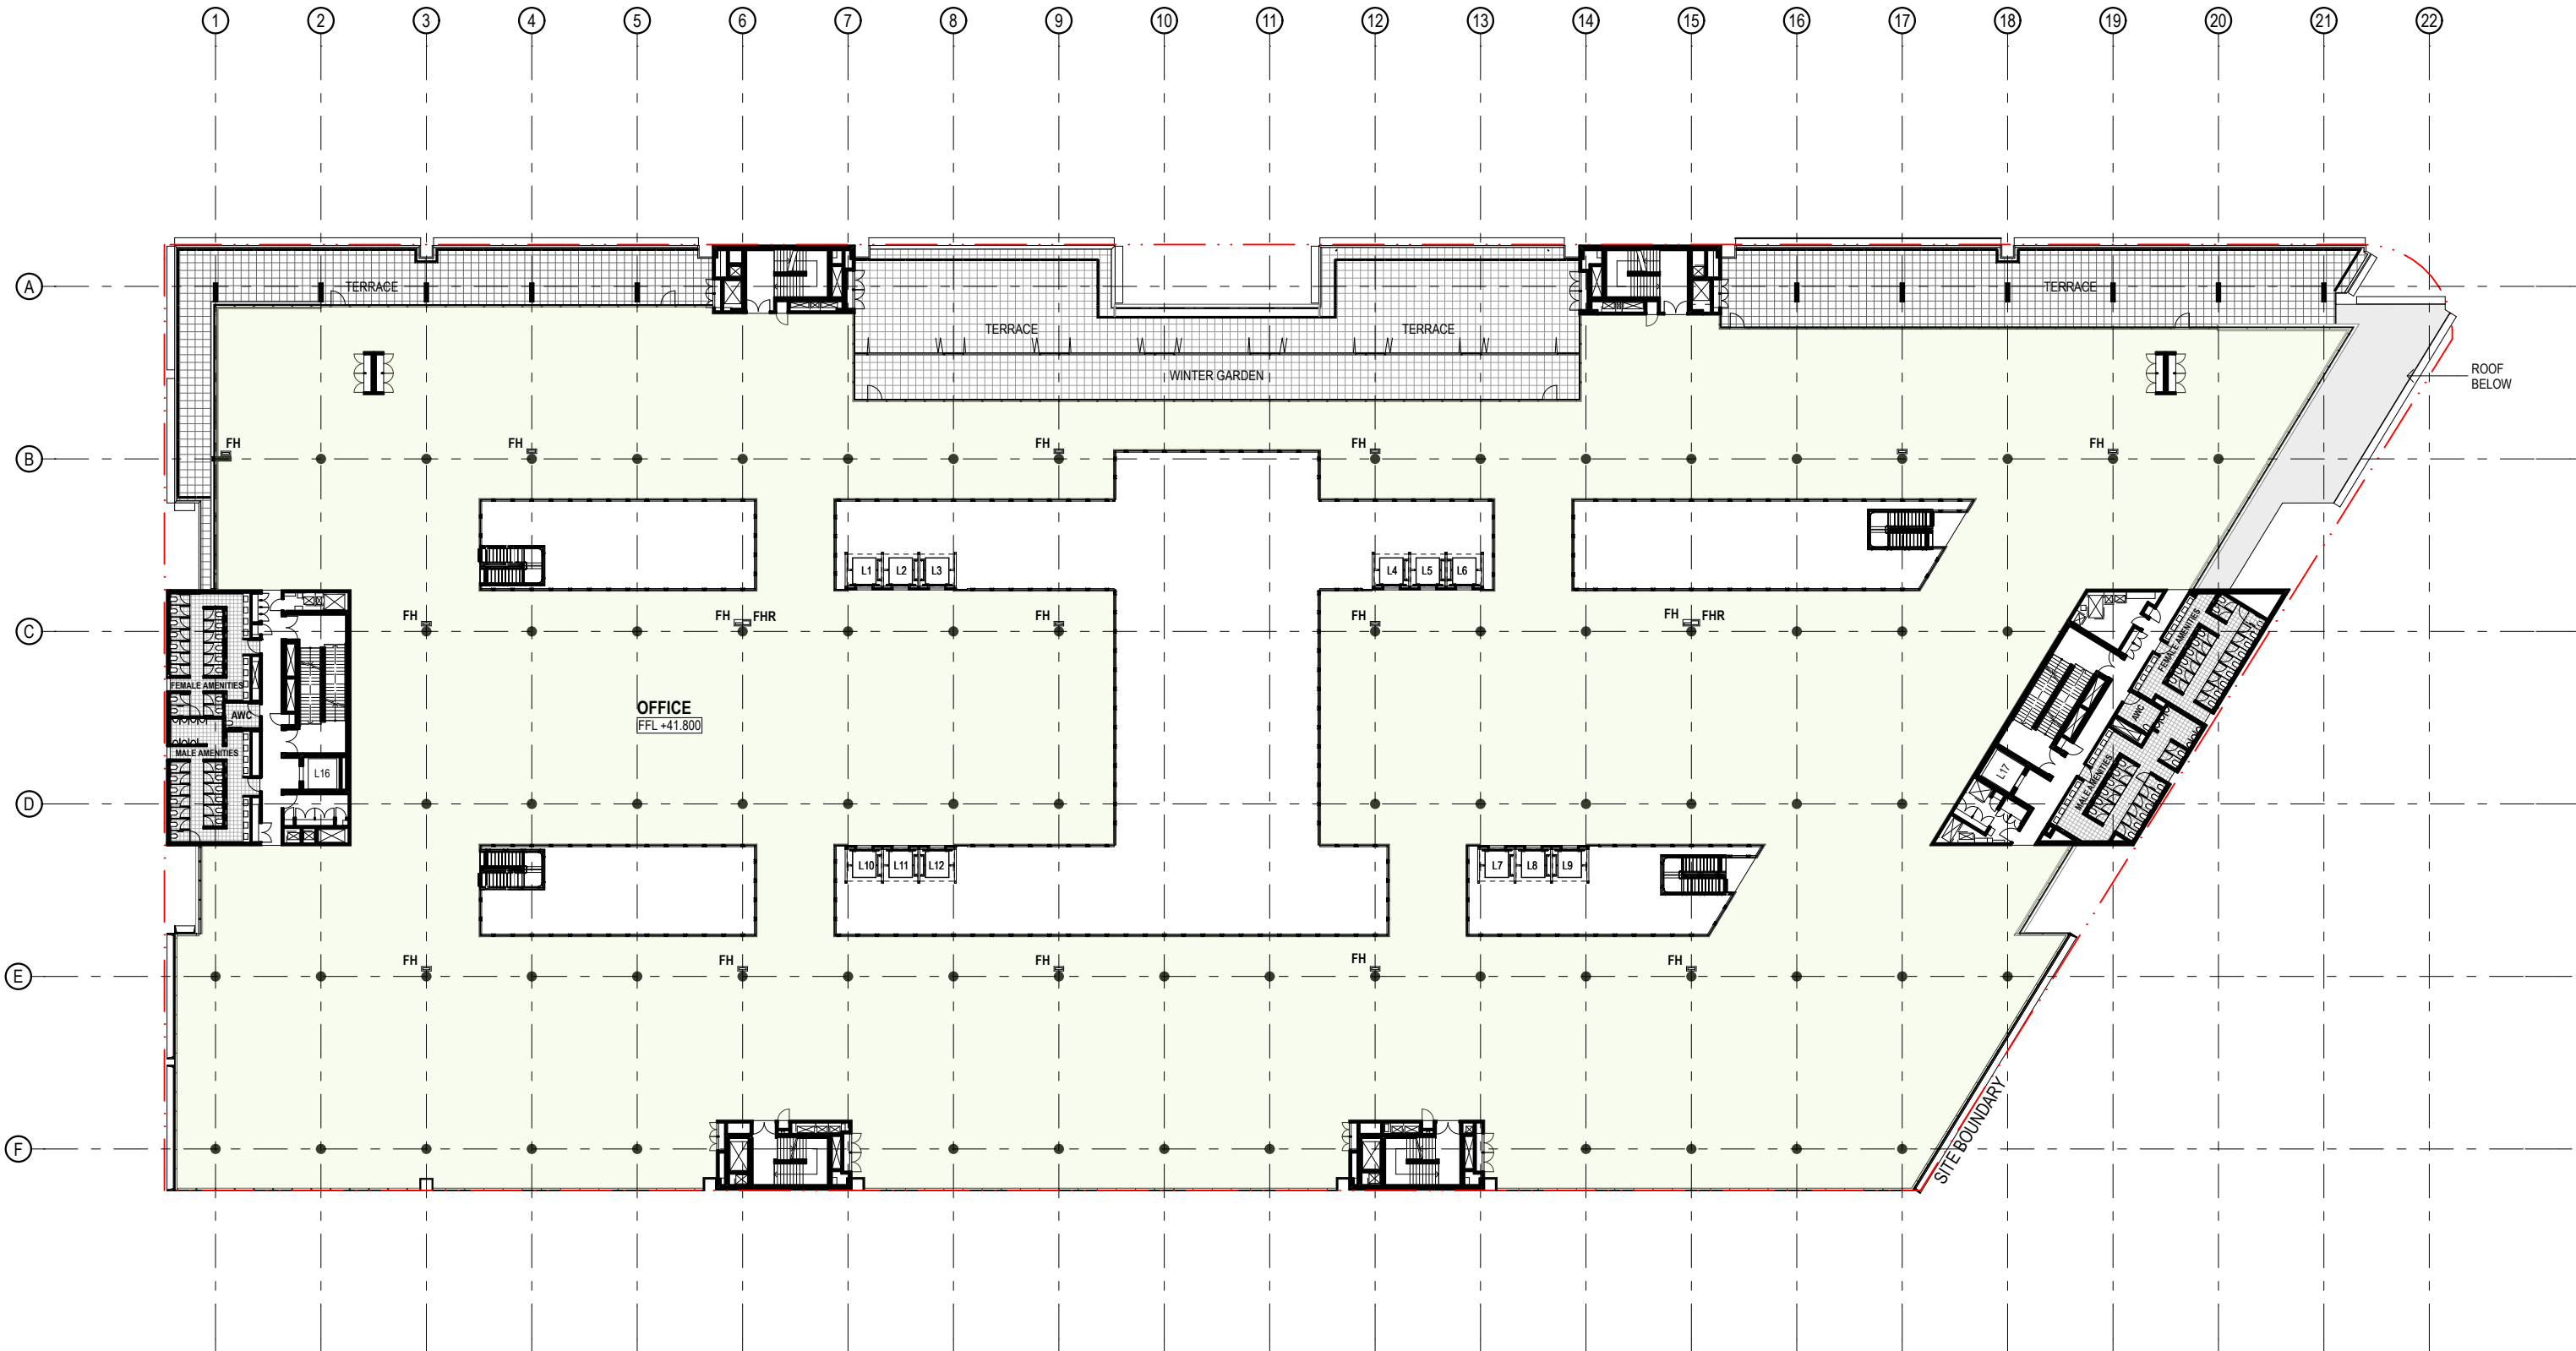


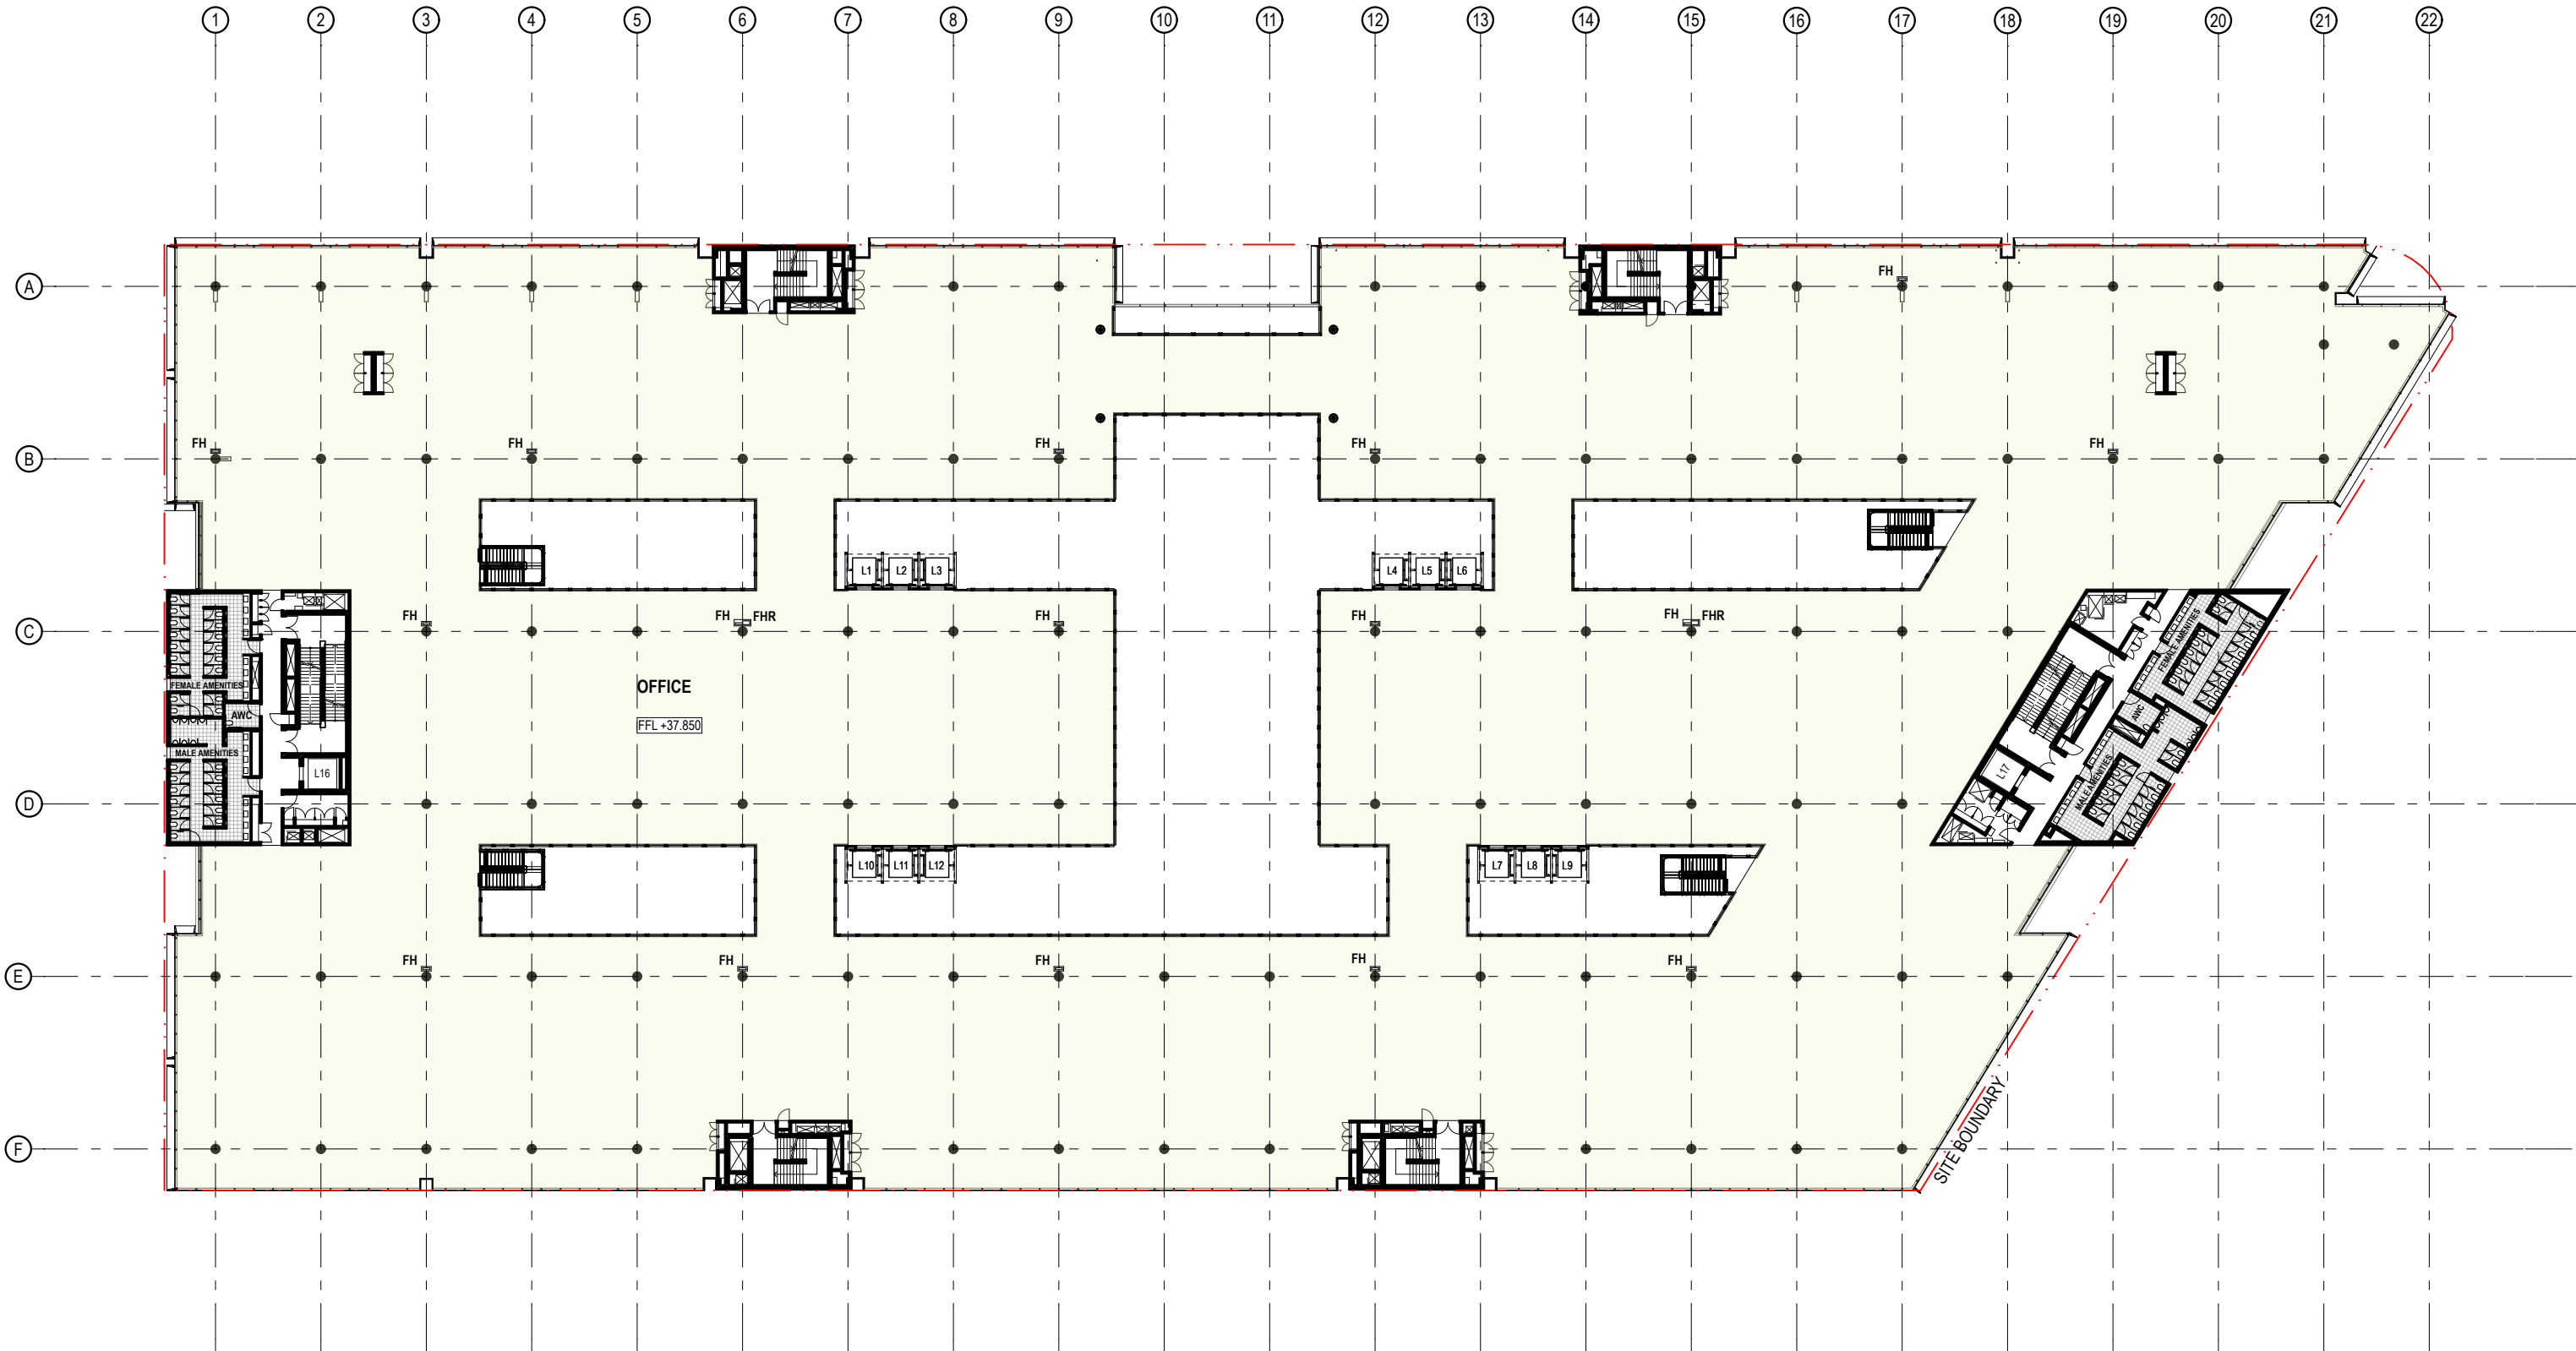


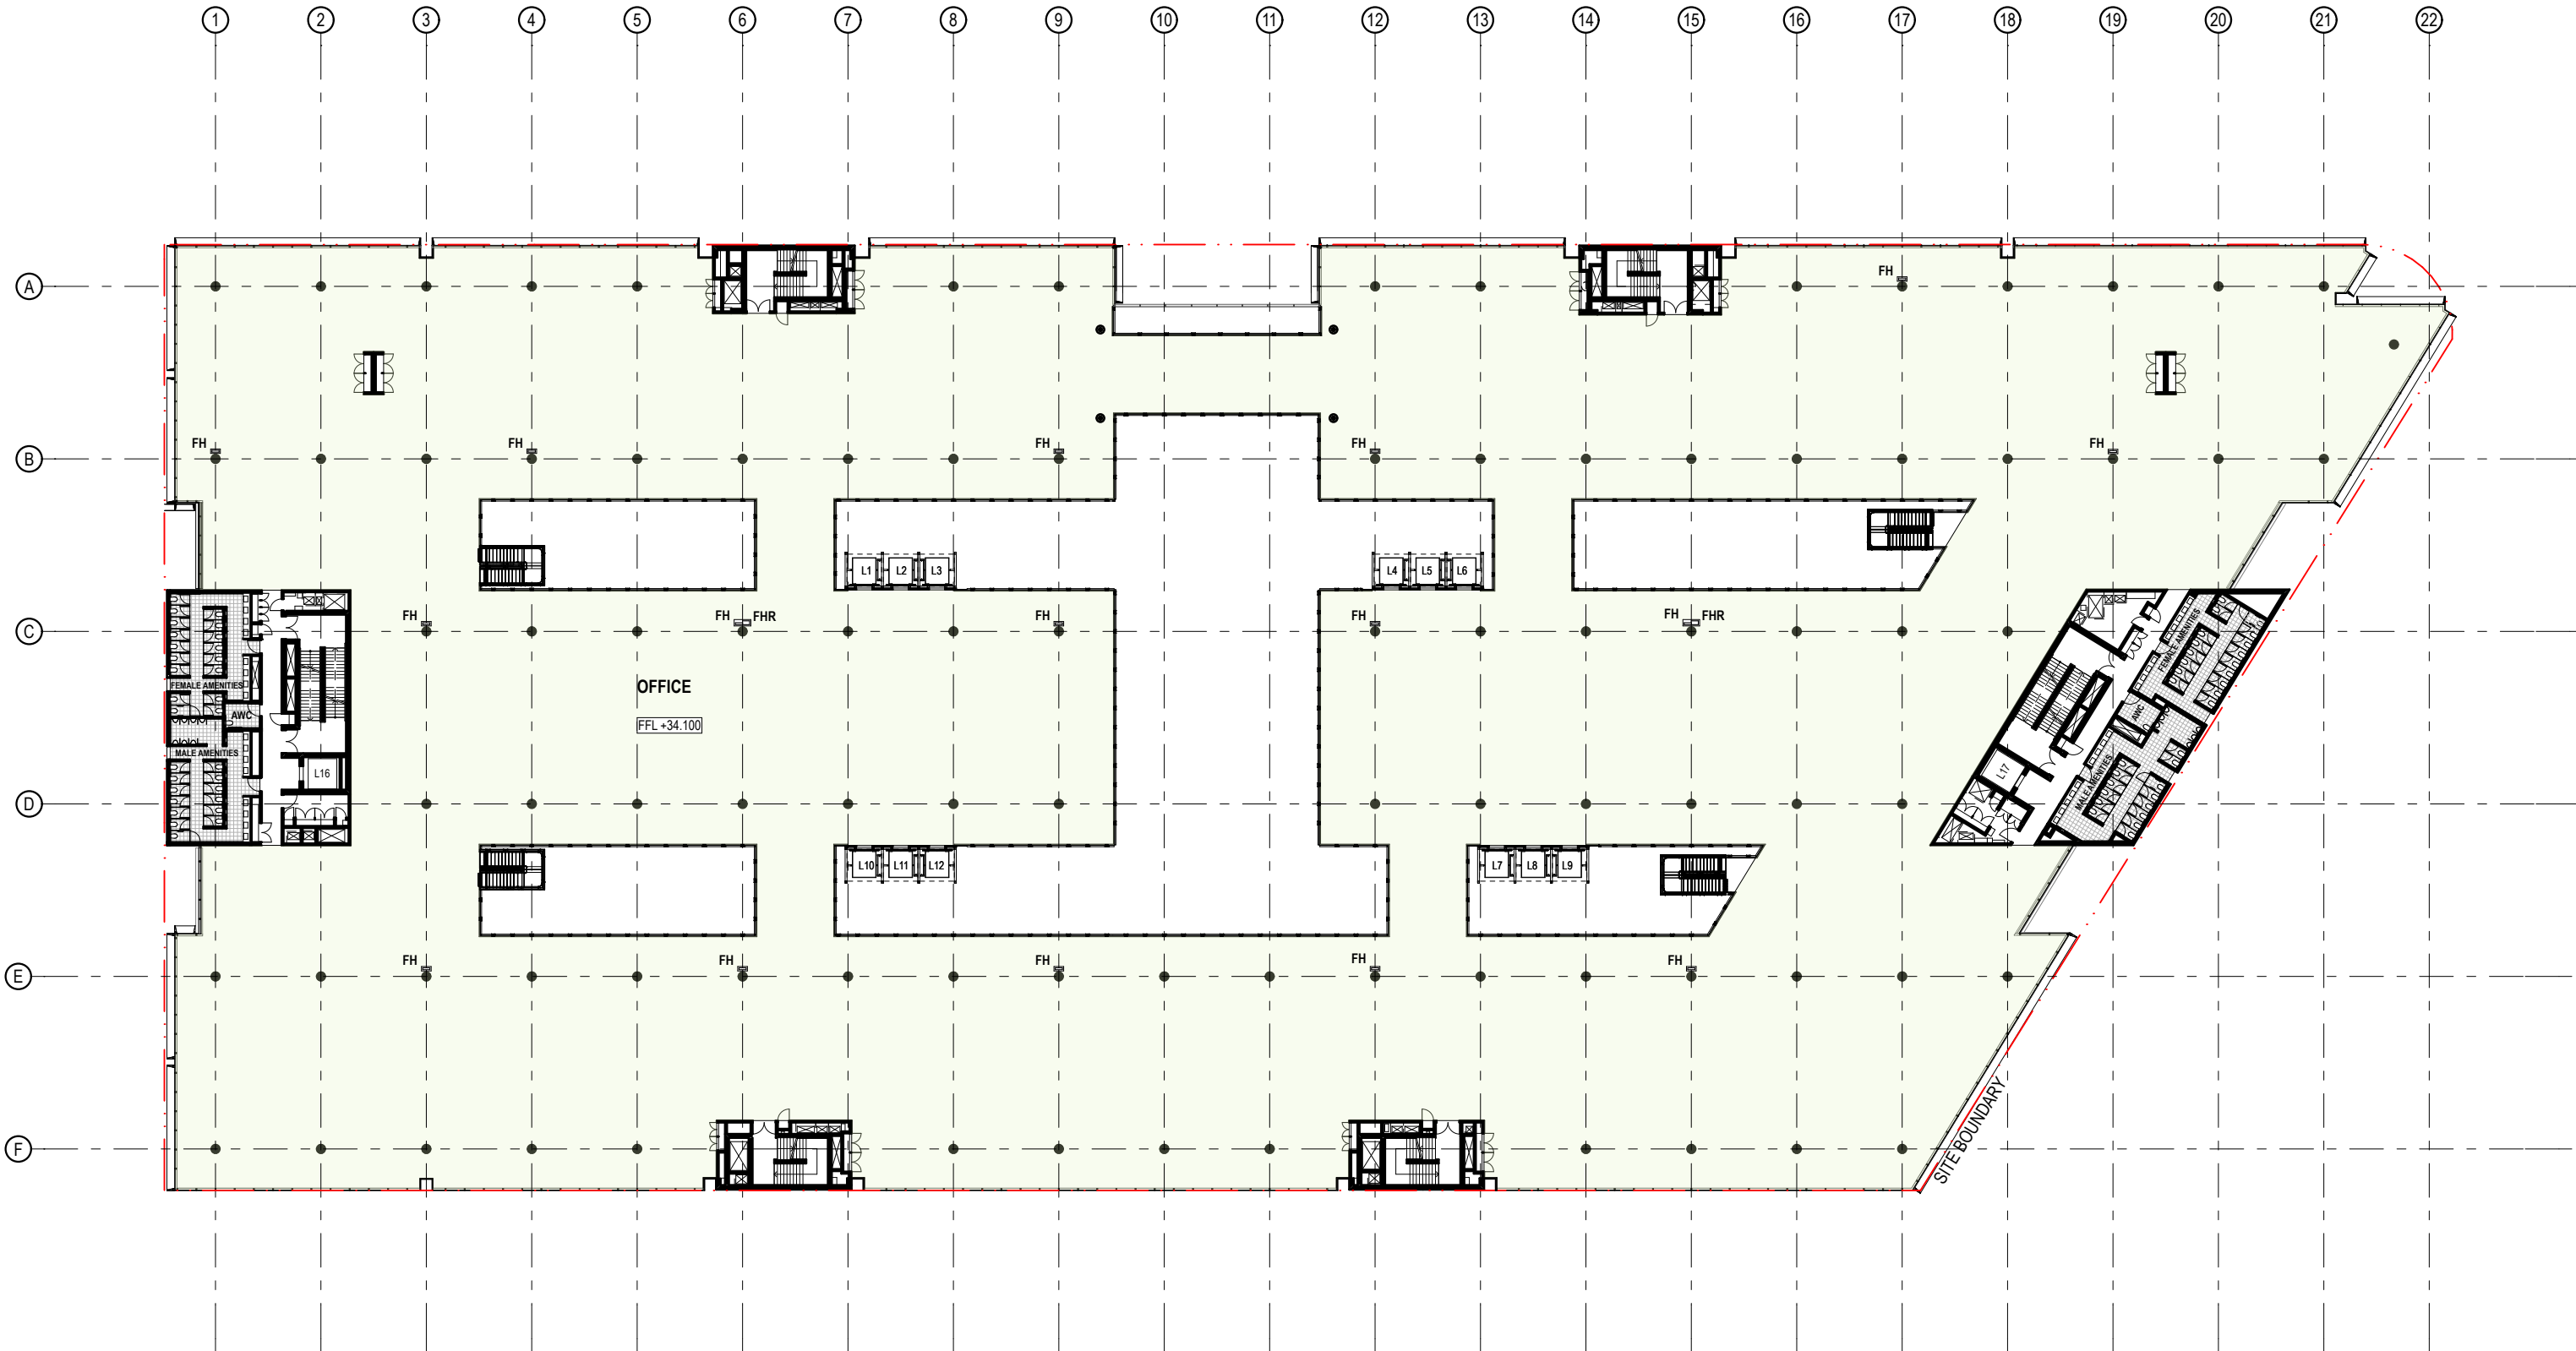


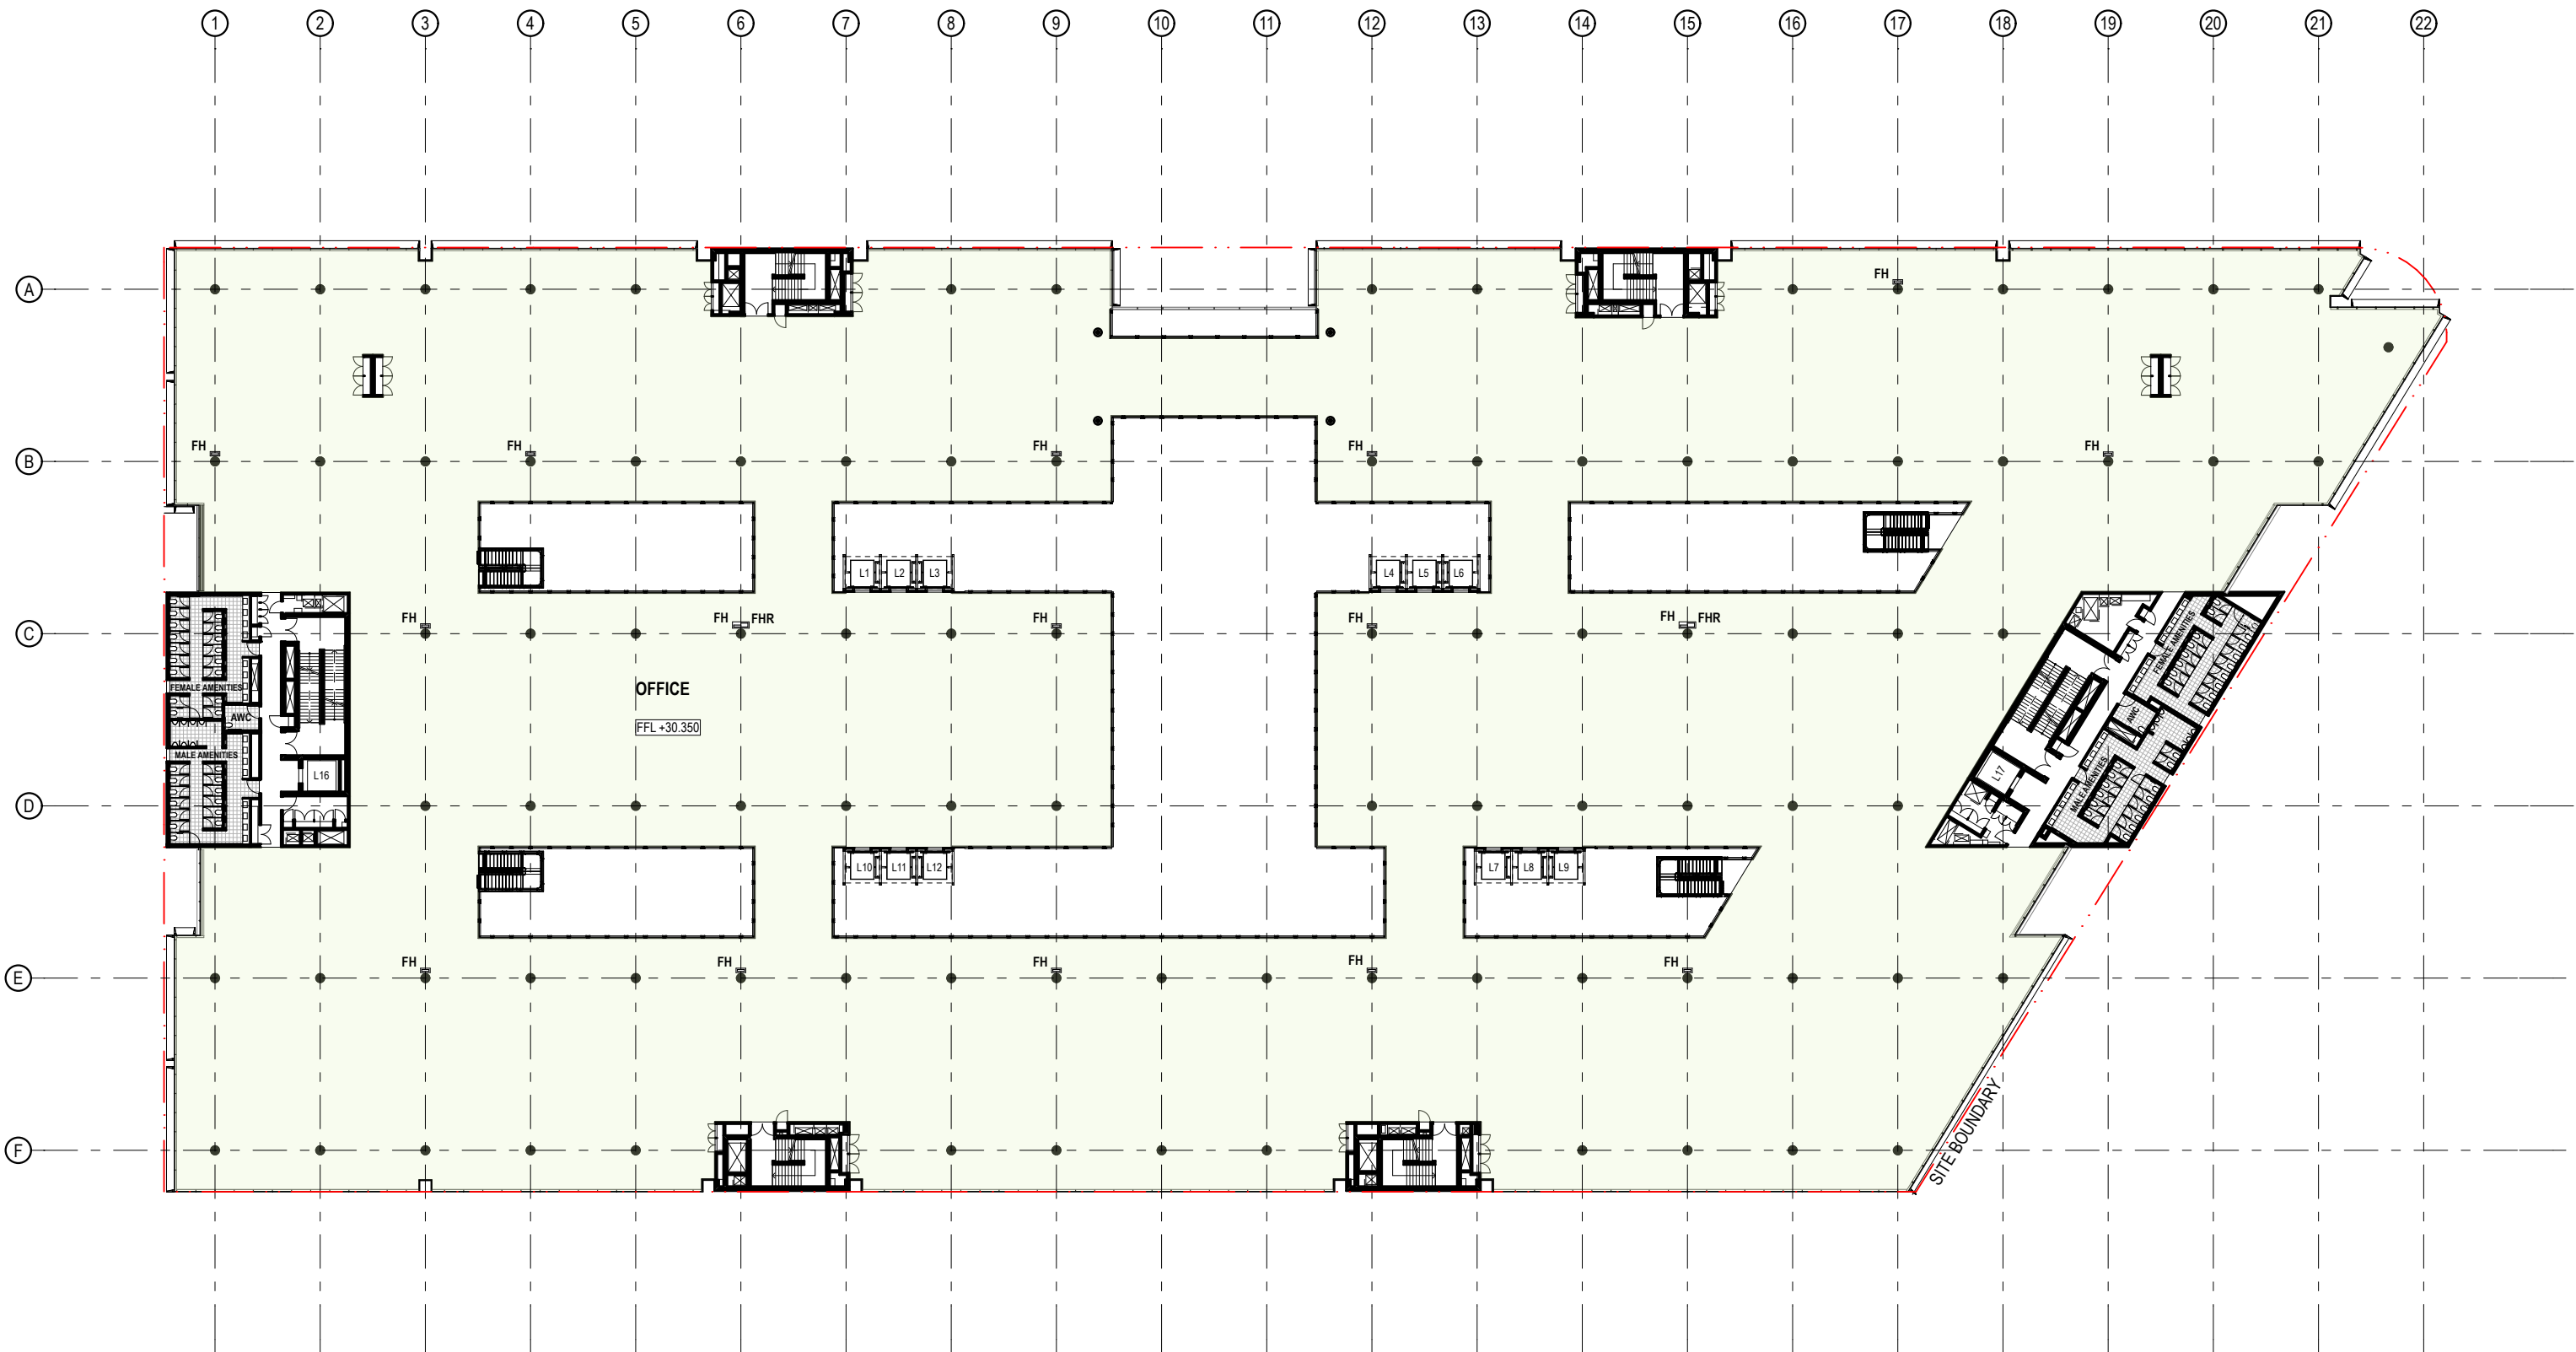


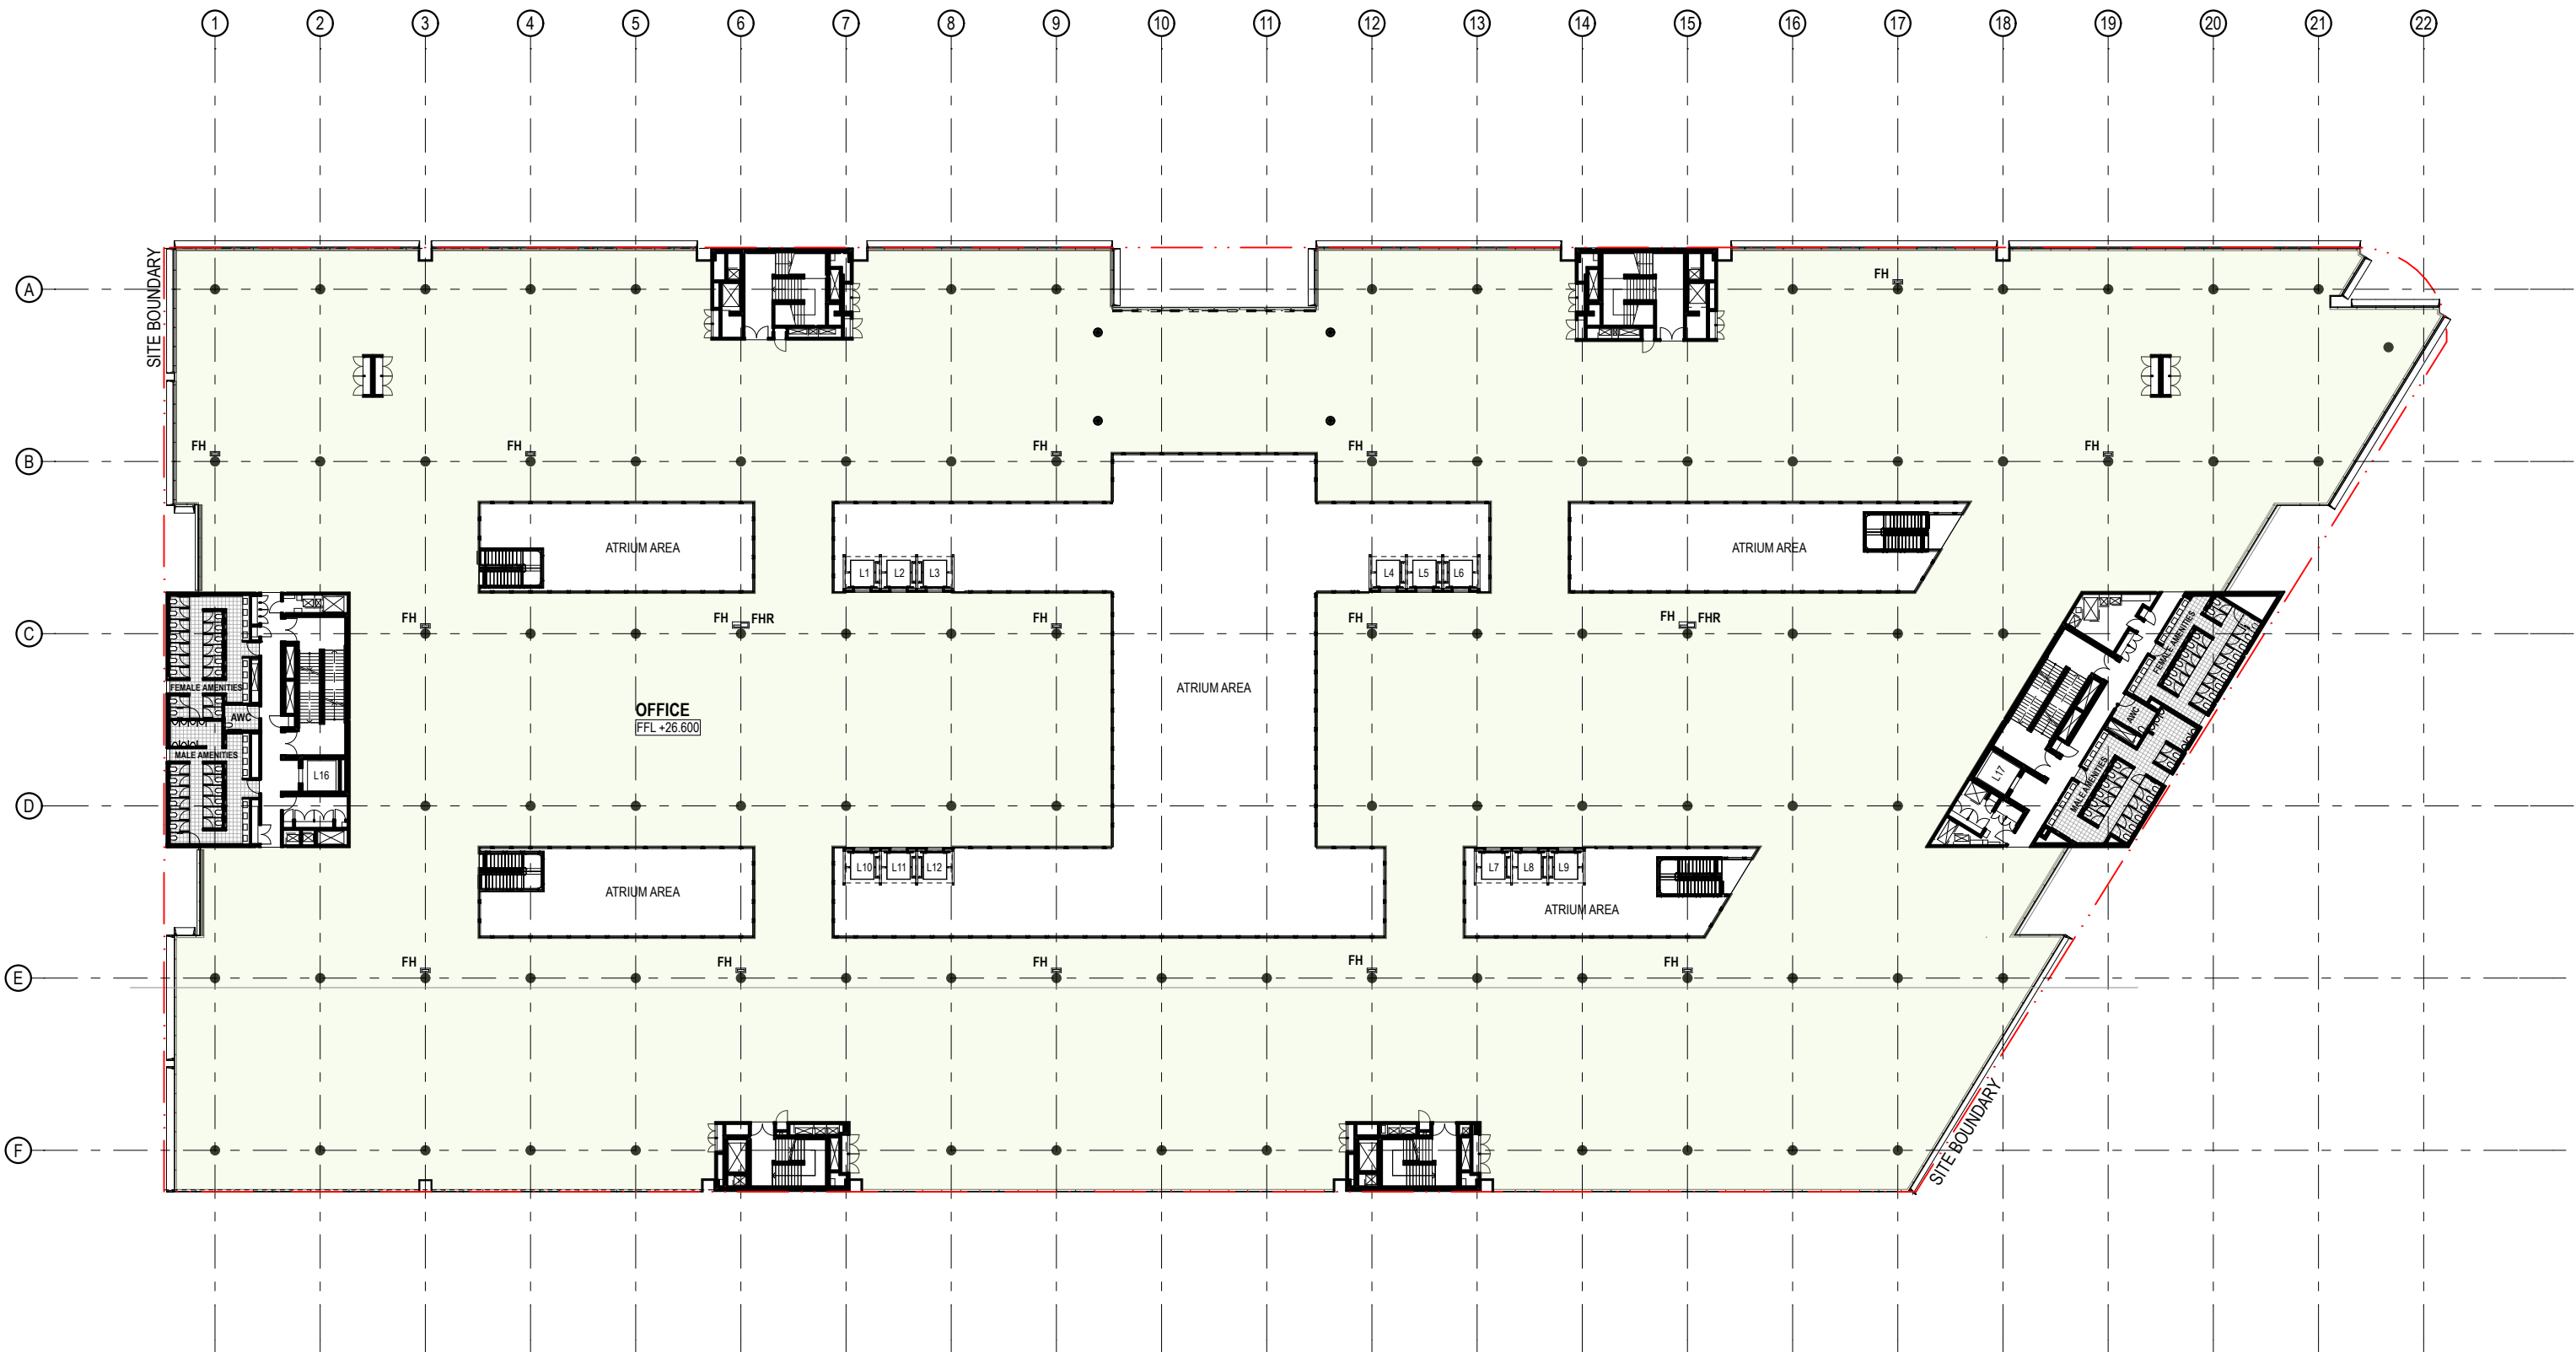


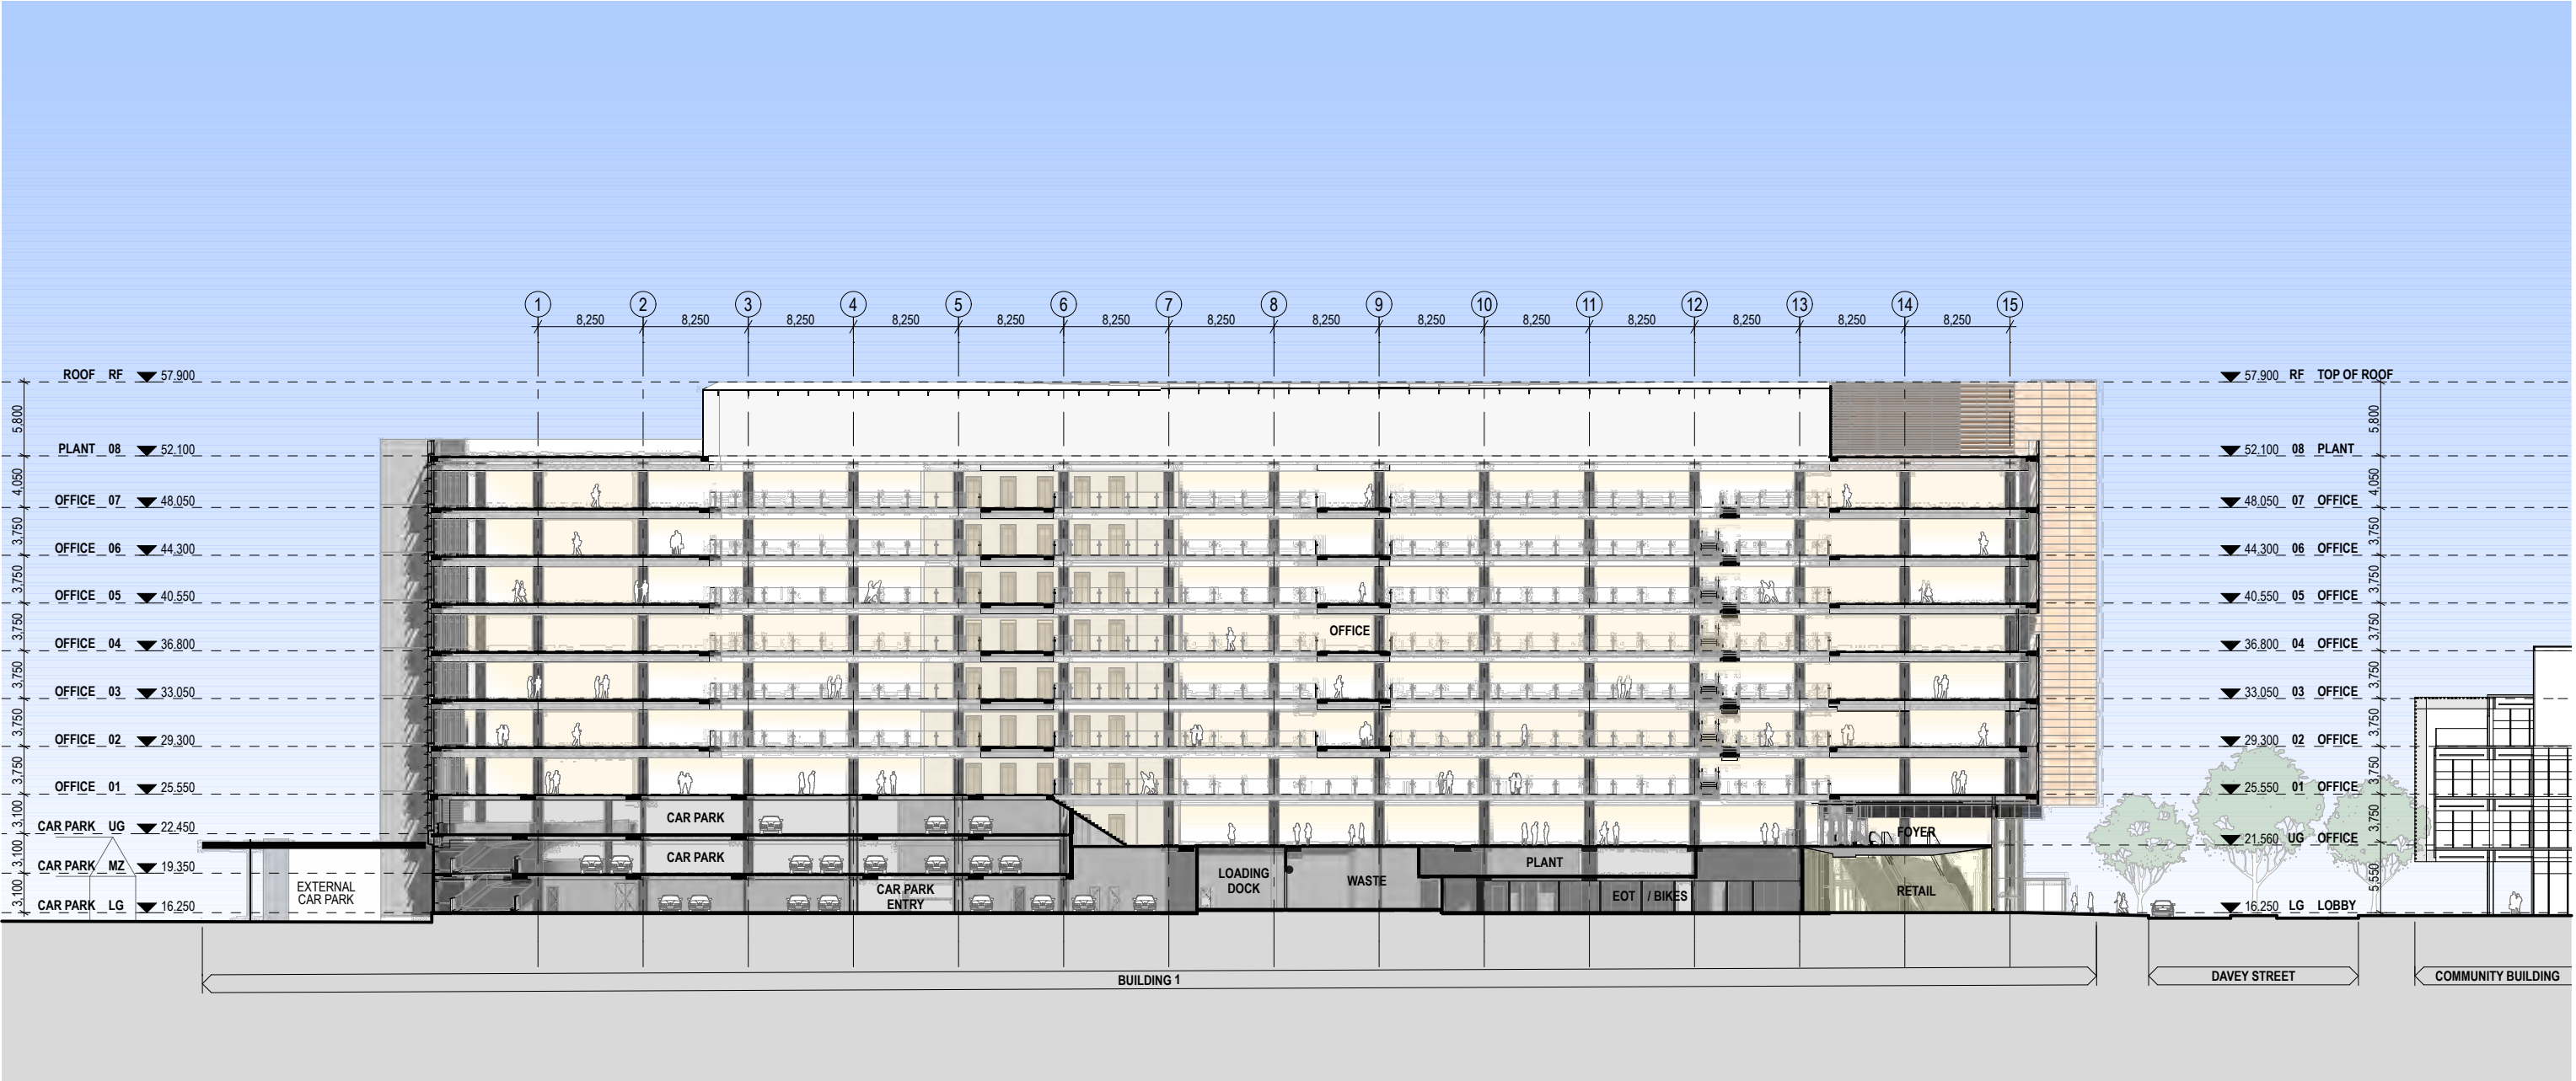

 

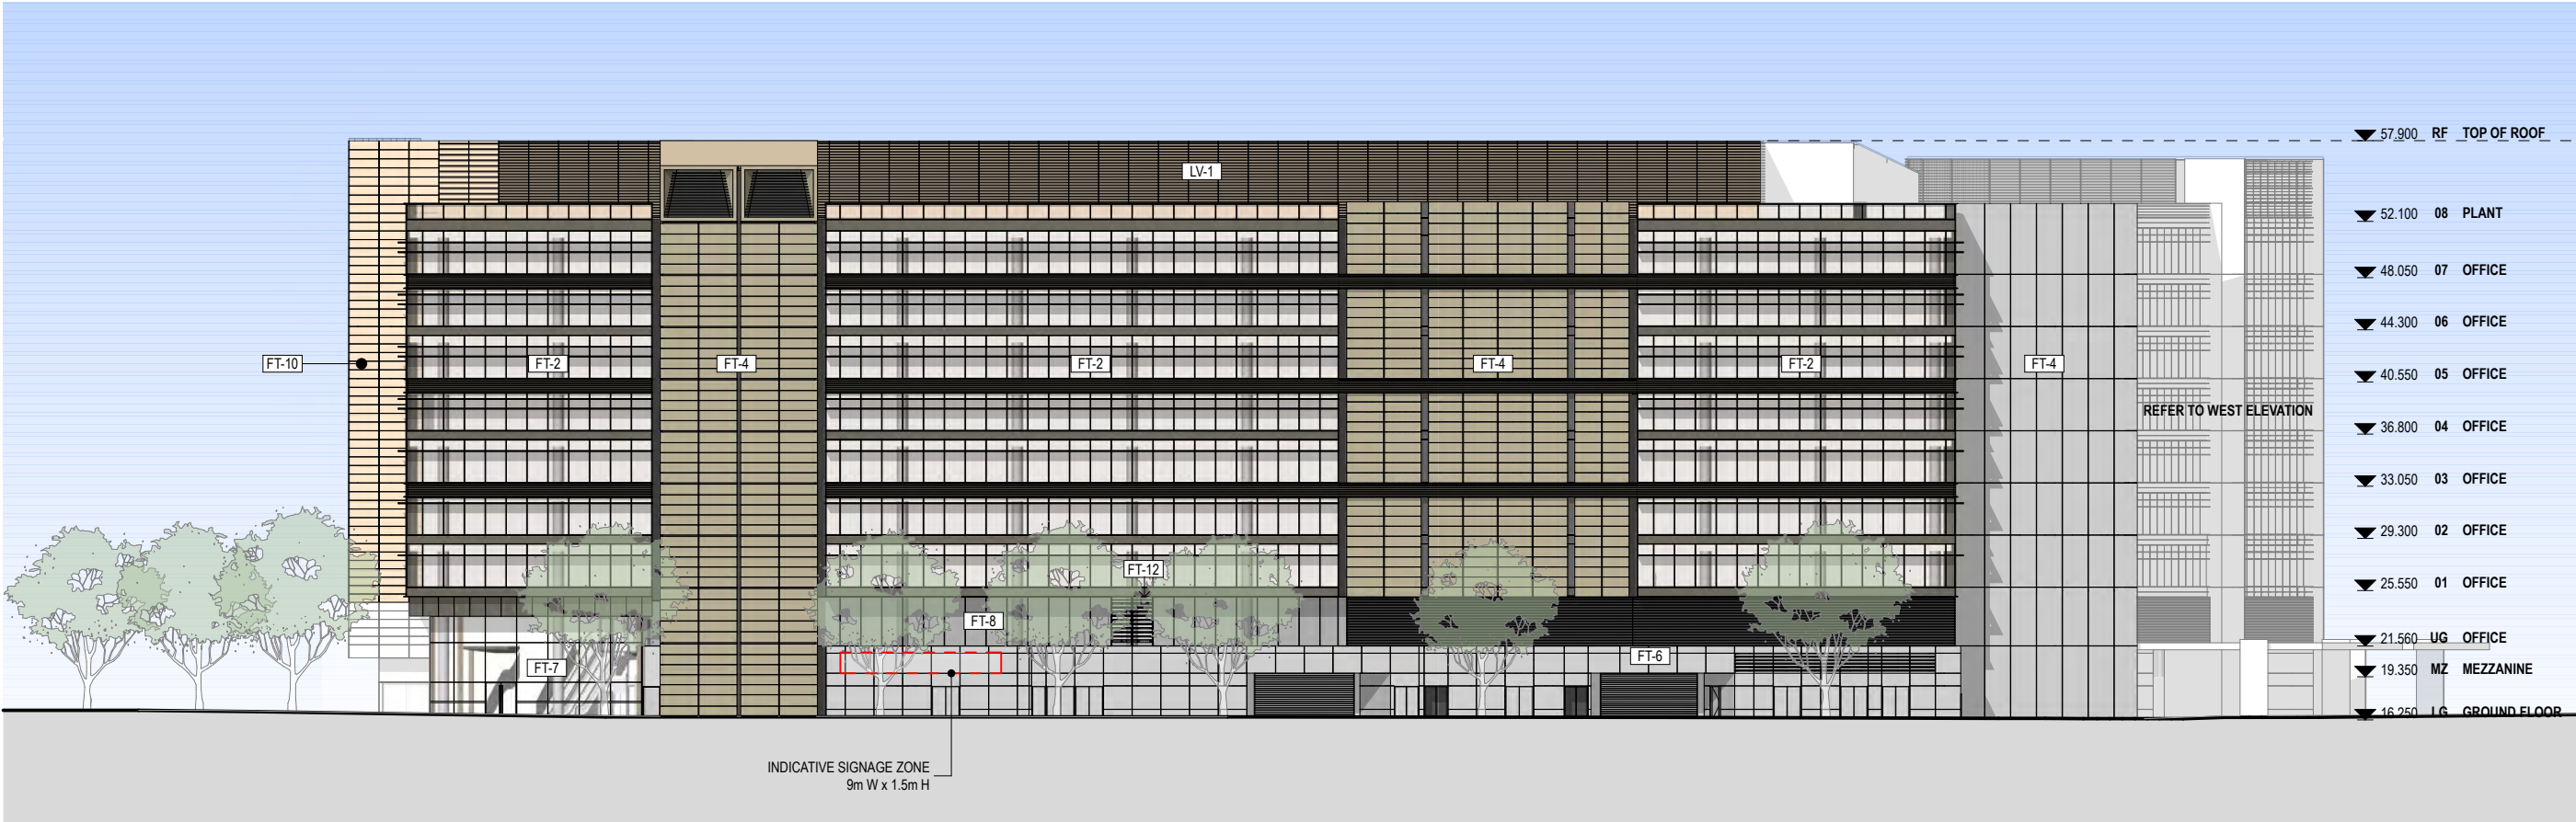

- FACADE TYPES**
- FT-1: GLAZED CURTAIN WALL WITH FLAT SPANDRELS AND ALUMINIUM SUNSHADES
 - FT-2: GLAZED CURTAIN WALL WITH COMBINATION OF FLAT AND PROFILED SPANDRELS.
 - HORIZONTAL SUNSHADES TO NORTH FACADE
 - FRIT PATTERN OR SIMILAR TREATMENT TO SOUTH FACADE
 - FT-3: RETAIL GLAZING TYPICAL
 - FT-4: CORE CLADDING, PREFINISHED THROUGH COLOUR SOLID PANELS
 - FT-5: CORE CLADDING
 - FT-6: SOLID CLADDING AND ALUMINIUM LOUVRES TO CARPARK
 - FT-7: LOBBY GLAZING
 - FT-8: FULL HEIGHT GLAZED WINDOW WALL
 - FT-9: GLAZED CURTAIN WALL WITH PROFILED SPANDREL AND ALUMINIUM SUNSHADES
 - FT-10: SOLID PANEL CLADDING
 - FT-11: GLAZED CURTAIN WALL WITH ALUMINIUM BATTENS
 - FT-12: GLAZED LOUVRES WITH ACTUATORS
 - LV-1: ALUMINIUM LOUVRES TO PLANT
 - SC-1: METAL ARCHITECTURAL SCREEN WITH SOLID AND BATTENS

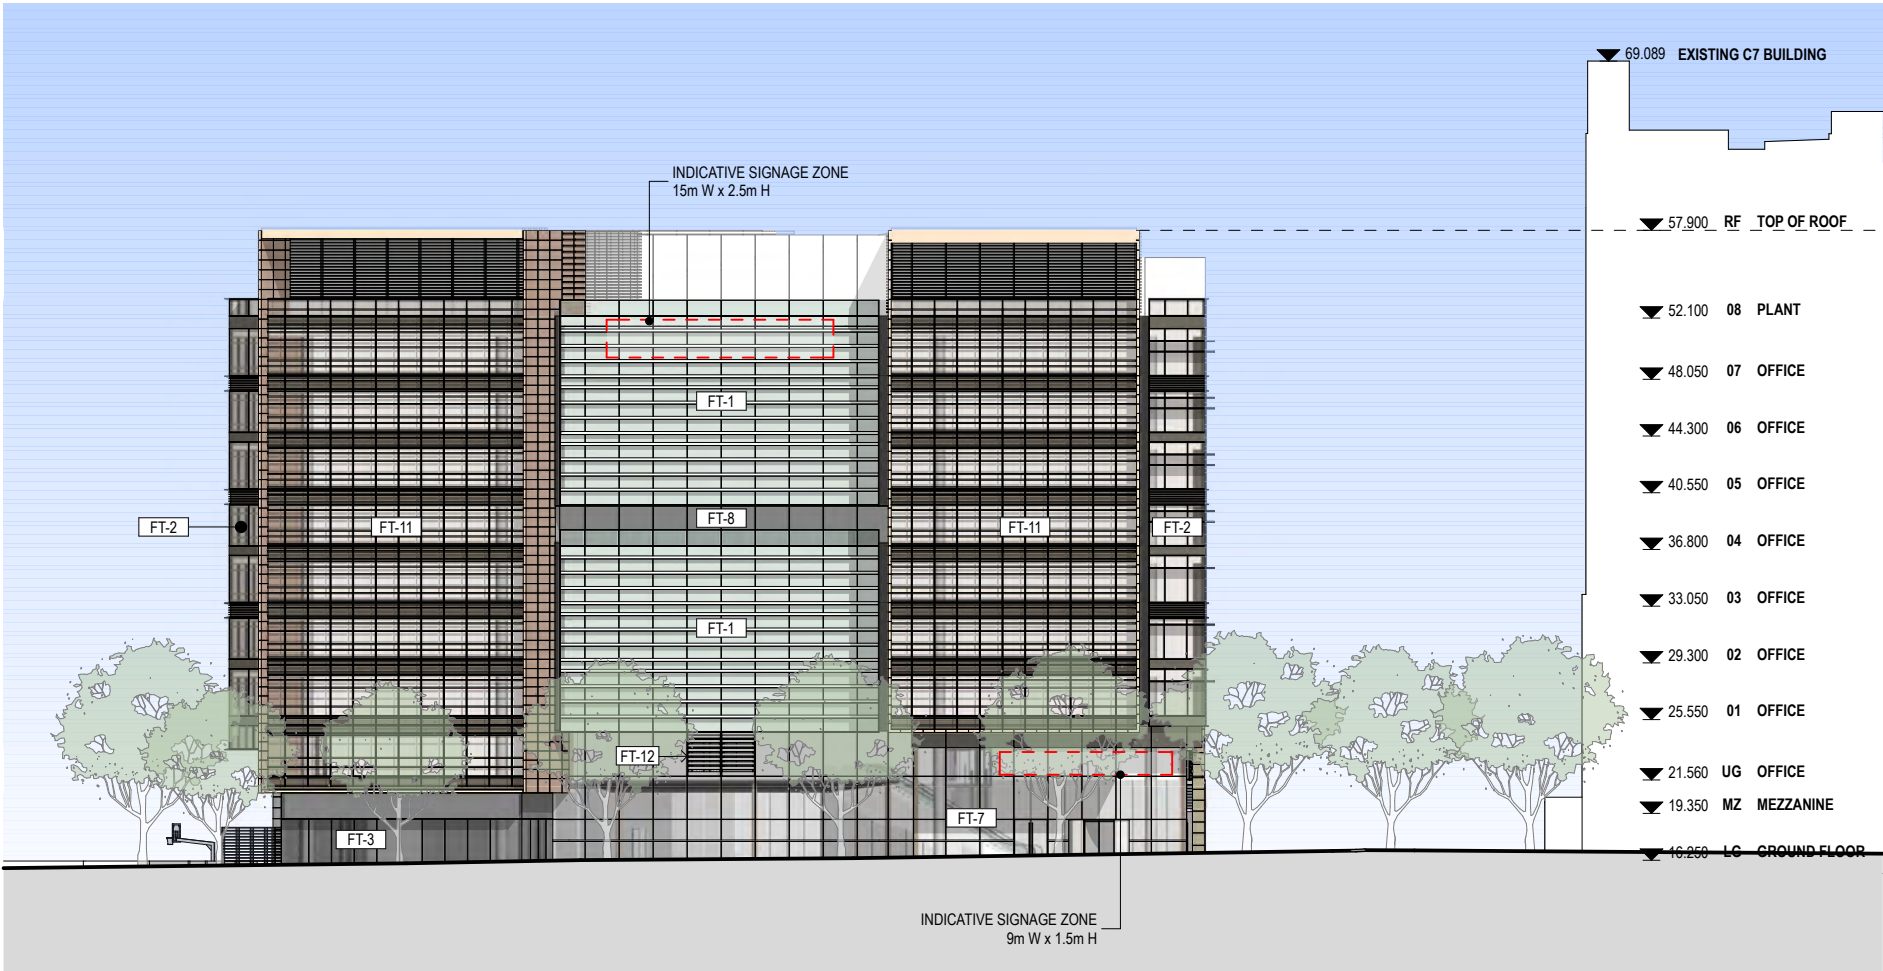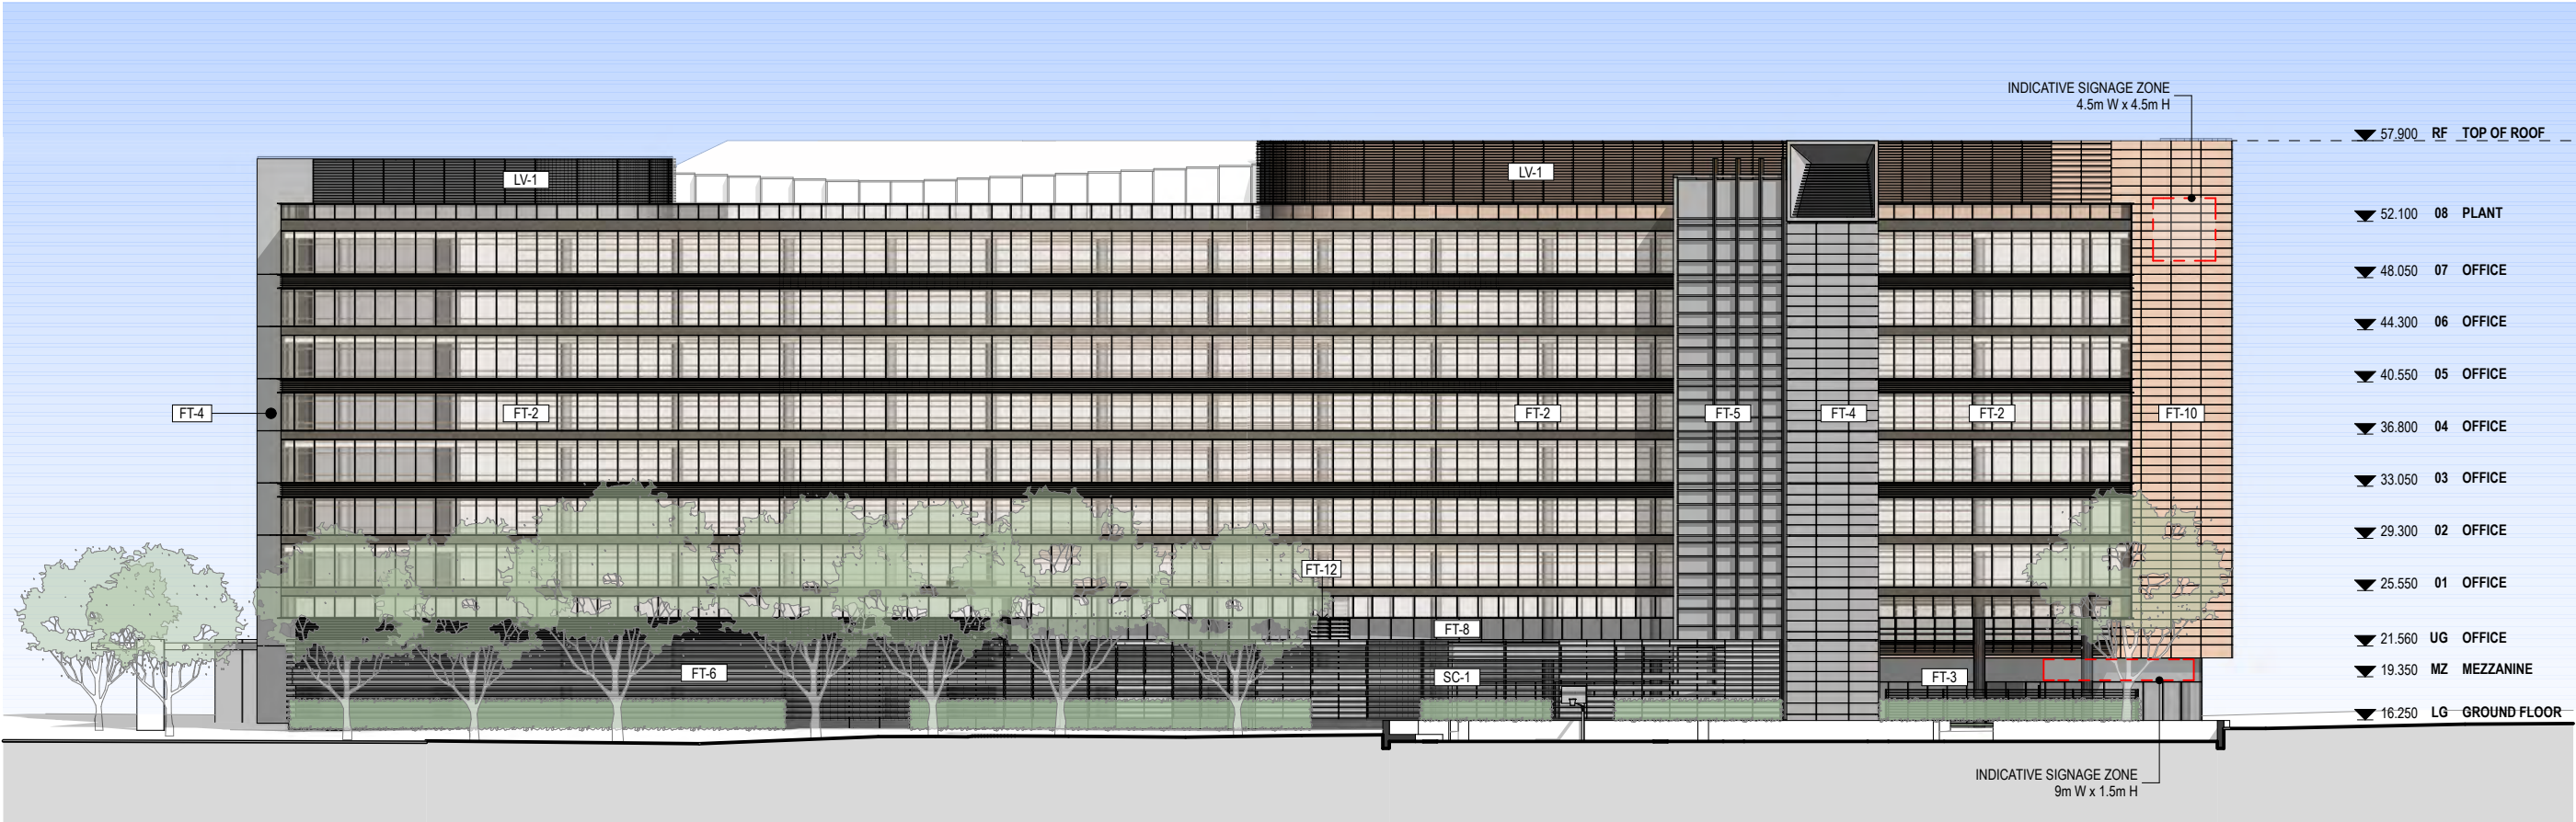

FACADE TYPES

- FT-1: GLAZED CURTAIN WALL WITH FLAT SPANDRELS AND ALUMINIUM SUNSHADES
- FT-2: GLAZED CURTAIN WALL WITH COMBINATION OF FLAT AND PROFILED SPANDRELS.
- HORIZONTAL SUNSHADES TO NORTH FACADE
 - FRIT PATTERN OR SIMILAR TREATMENT TO SOUTH FACADE
- FT-3: RETAIL GLAZING TYPICAL
- FT-4: CORE CLADDING, PREFINISHED THROUGH COLOUR SOLID PANELS
- FT-5: CORE CLADDING
- FT-6: SOLID CLADDING AND ALUMINIUM LOUVRES TO CARPARK
- FT-7: LOBBY GLAZING
- FT-8: FULL HEIGHT GLAZED WINDOW WALL
- FT-9: GLAZED CURTAIN WALL WITH PROFILED SPANDREL AND ALUMINIUM SUNSHADES
- FT-10: SOLID PANEL CLADDING
- FT-11: GLAZED CURTAIN WALL WITH ALUMINIUM BATTENS
- FT-12: GLAZED LOUVRES WITH ACTUATORS
- LV-1: ALUMINIUM LOUVRES TO PLANT
- SC-1: METAL ARCHITECTURAL SCREEN WITH SOLID AND BATTENS

