




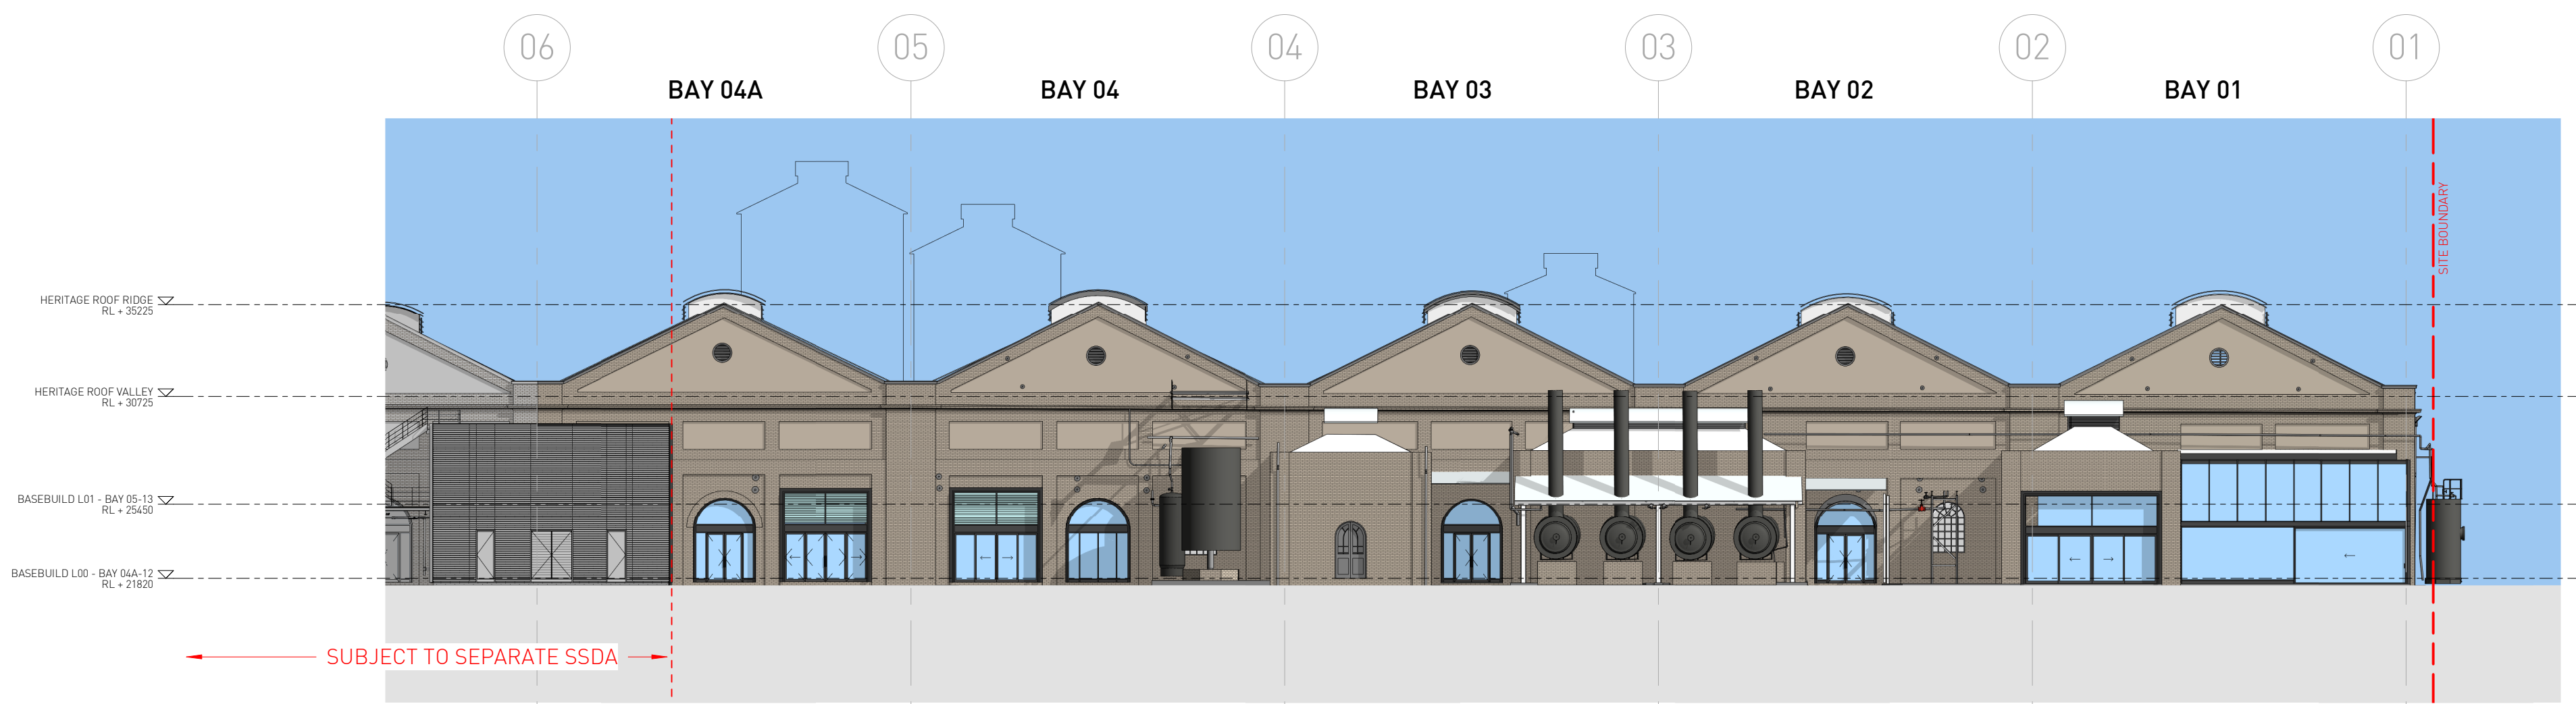

1 PROPOSED - SOUTH ELEVATION - RETAIL
1 : 250

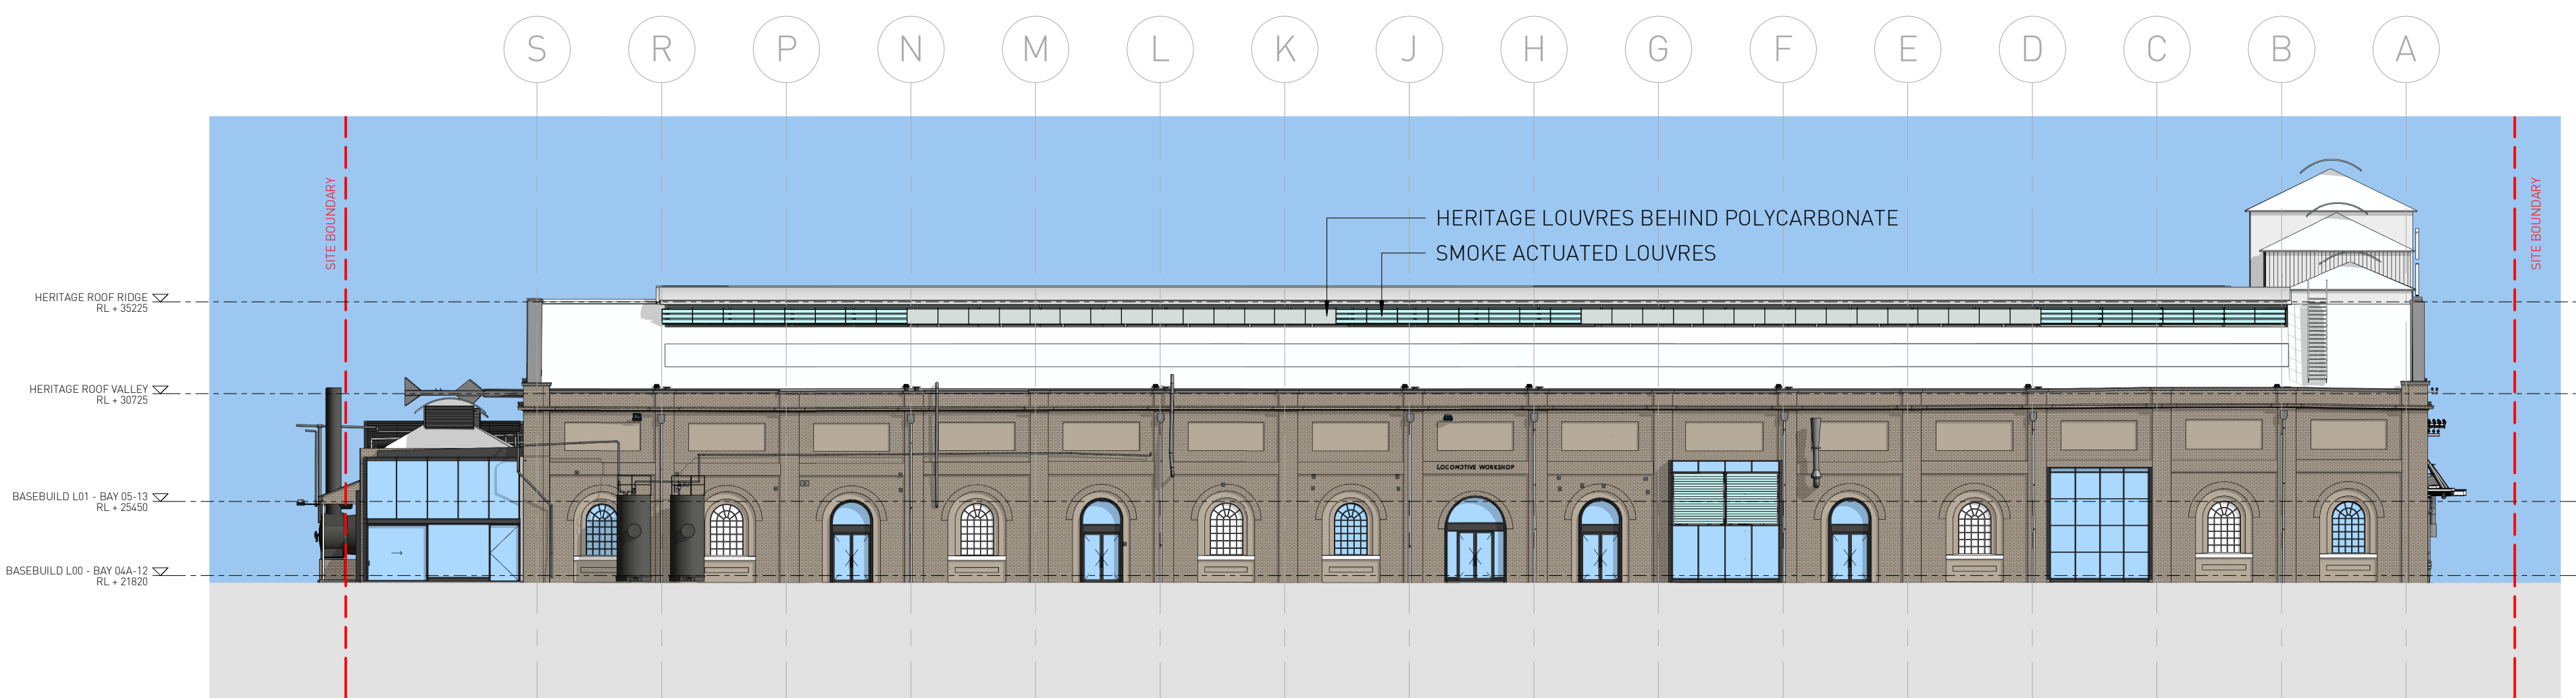

2 PROPOSED - EAST ELEVATION - RETAIL
1 : 250

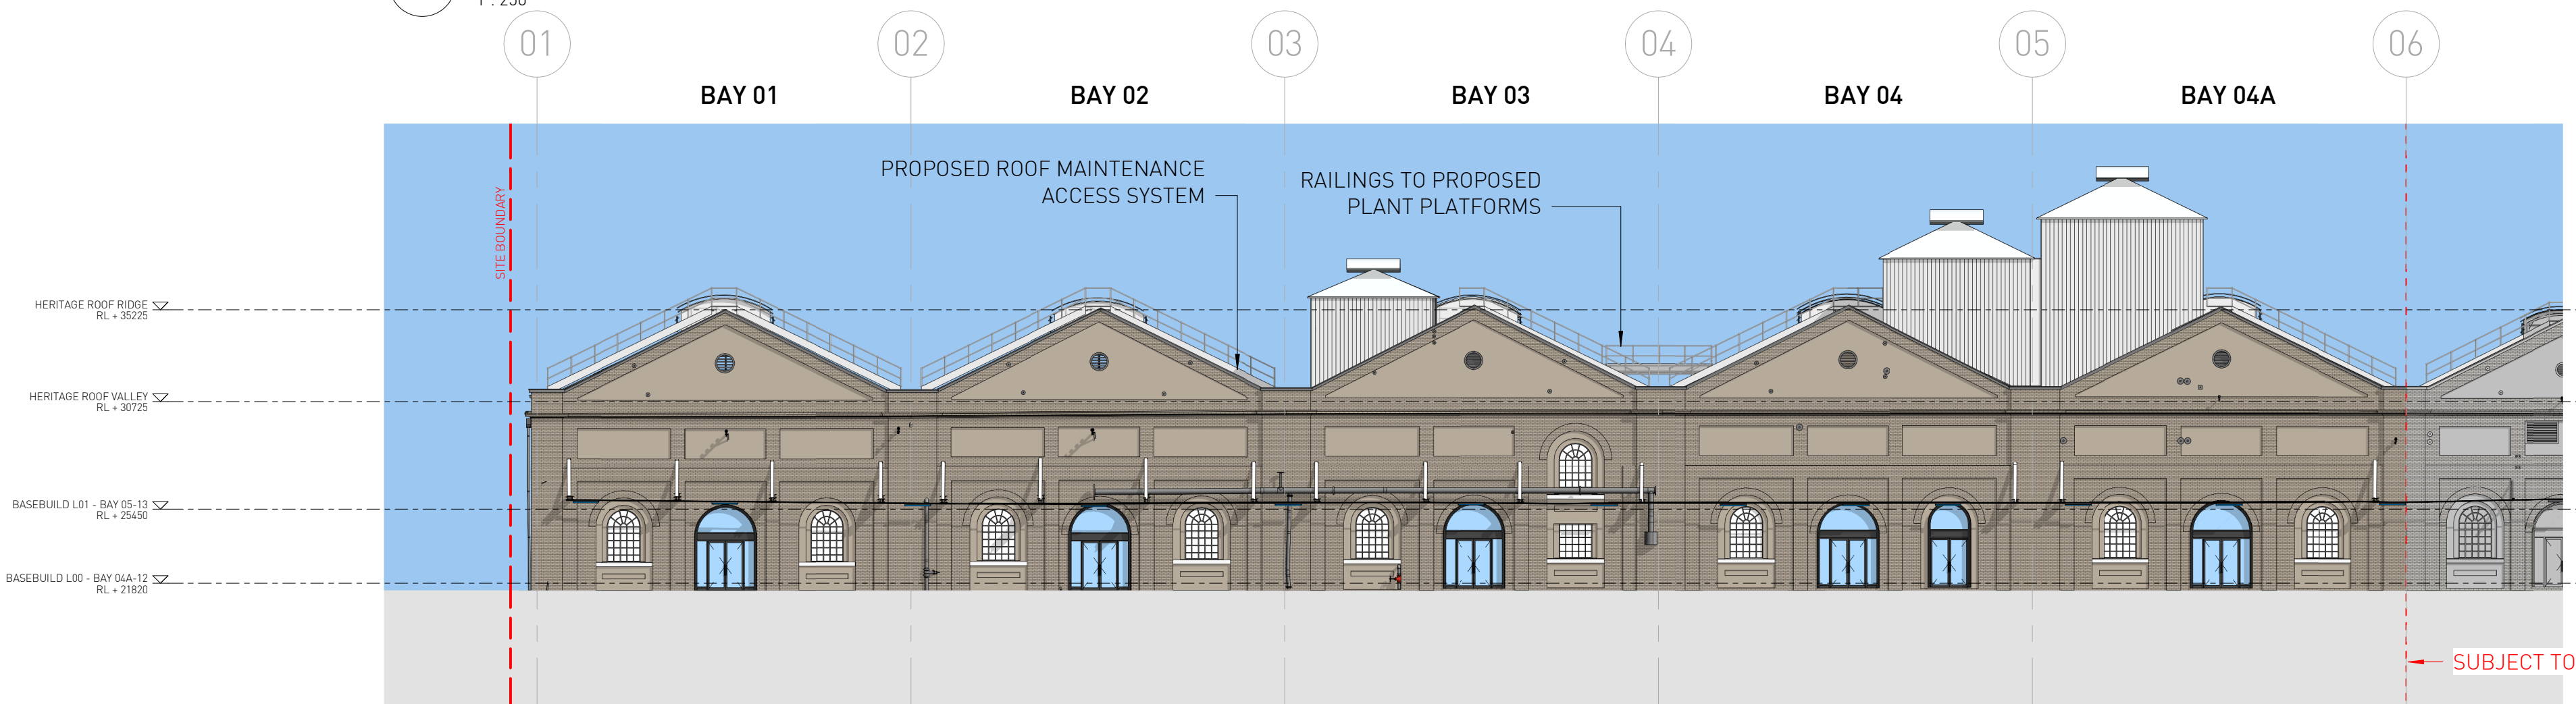

3 PROPOSED - NORTH ELEVATION - RETAIL
1 : 250

RTS SUBMISSION

Architect
SISSONS ARCHITECTS
Studio 5, 81 Alexander St, Crows Nest, NSW 2065
Tel. 02 9460 8002

Client
MIRVAC

Scale
1 : 250 @A1
(Half Scale @ A3)

Rev Date
15/05/18

North

Project
LOCOMOTIVE WORKSHOP
2 Locomotive St, Eveleigh NSW 2015

Drawing Title
PROPOSED ELEVATIONS

Project No.
16-002

Drawing No.
SA-AR-DWG-BB-B4-0340

Rev
N