




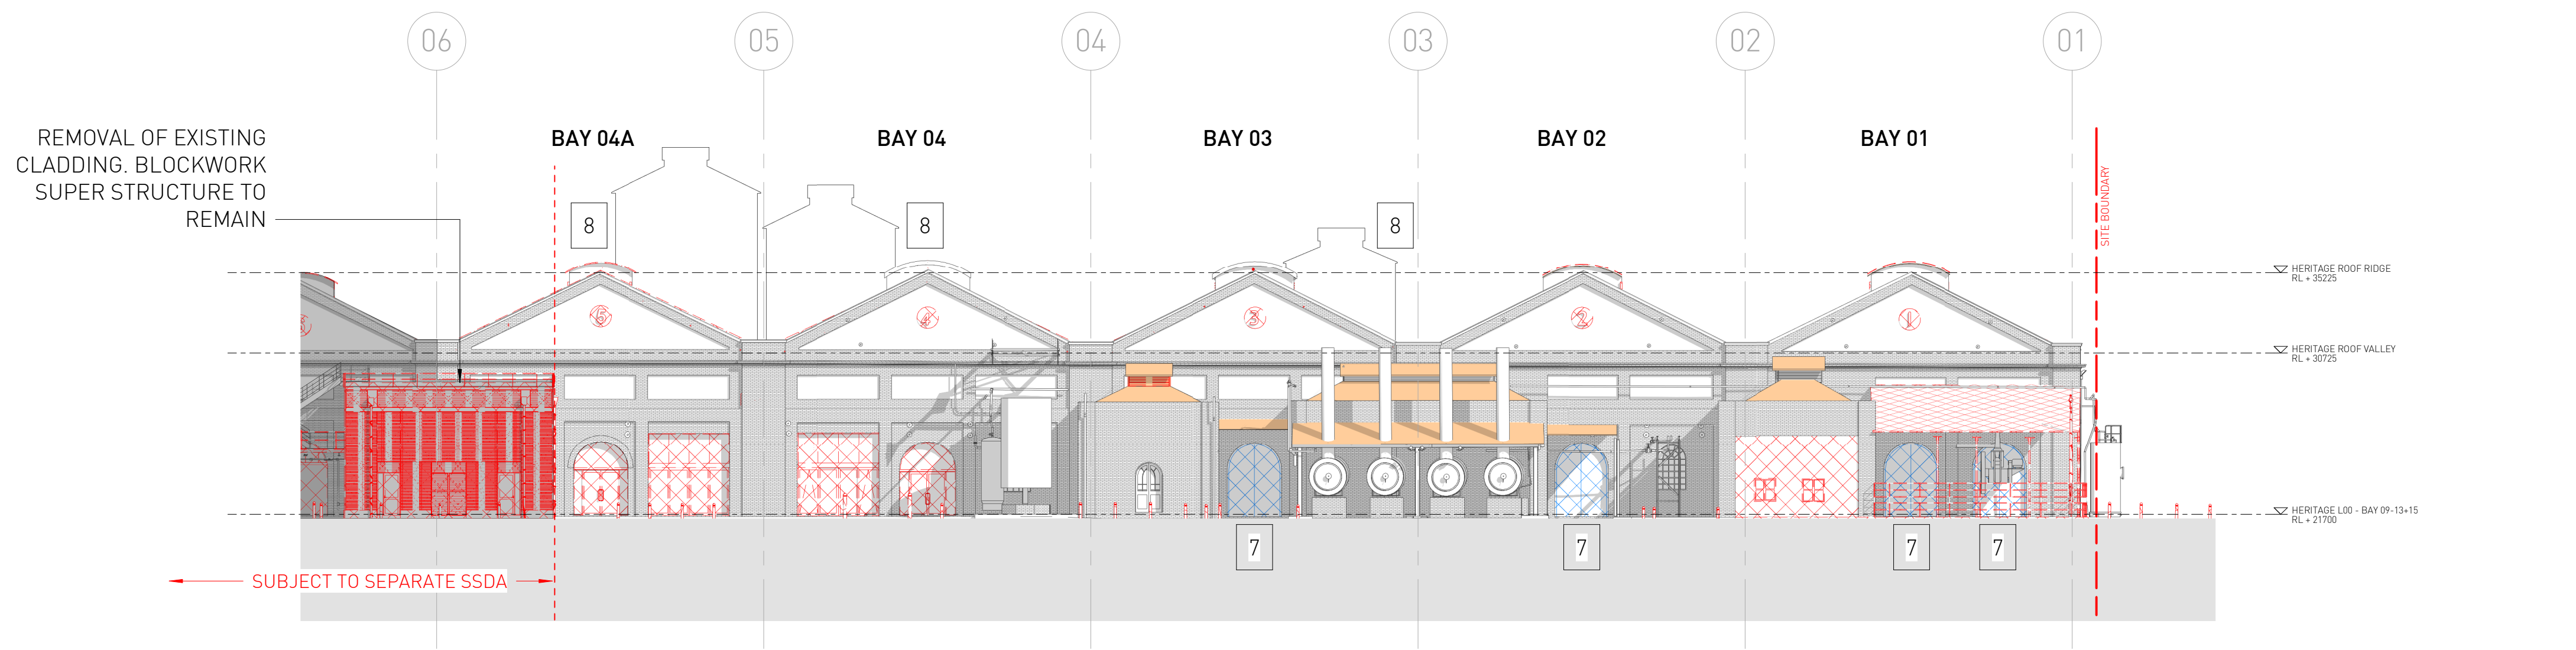

1 DEMOLITION - SOUTH ELEVATION
1 : 250

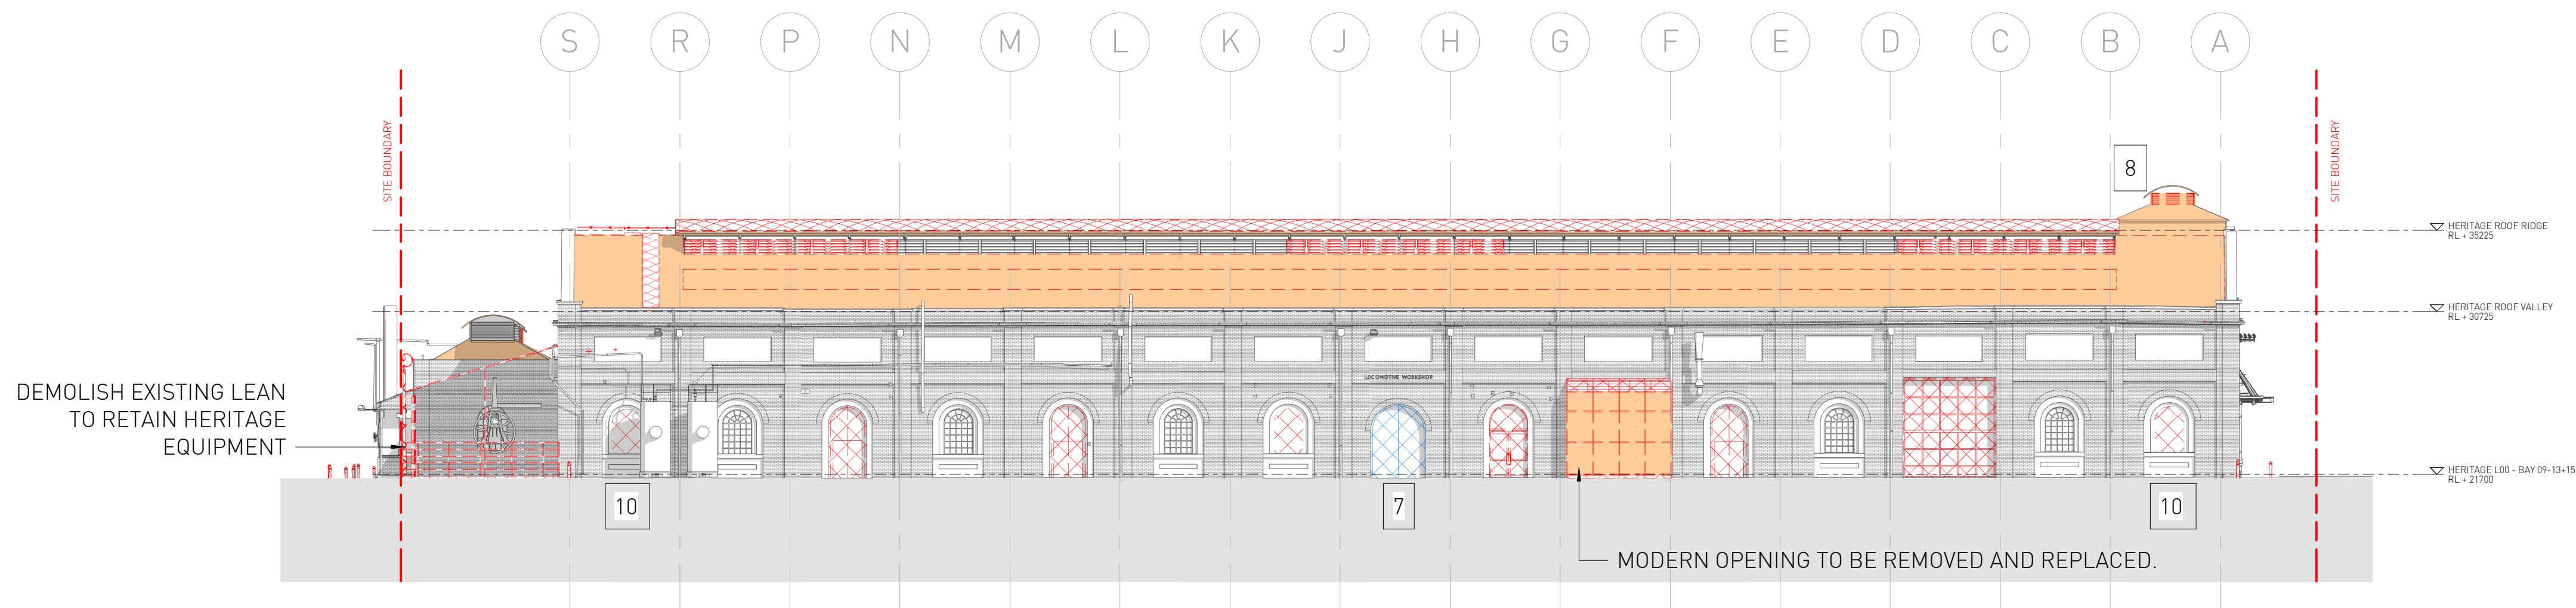

2 DEMOLITION - EAST ELEVATION
1 : 250

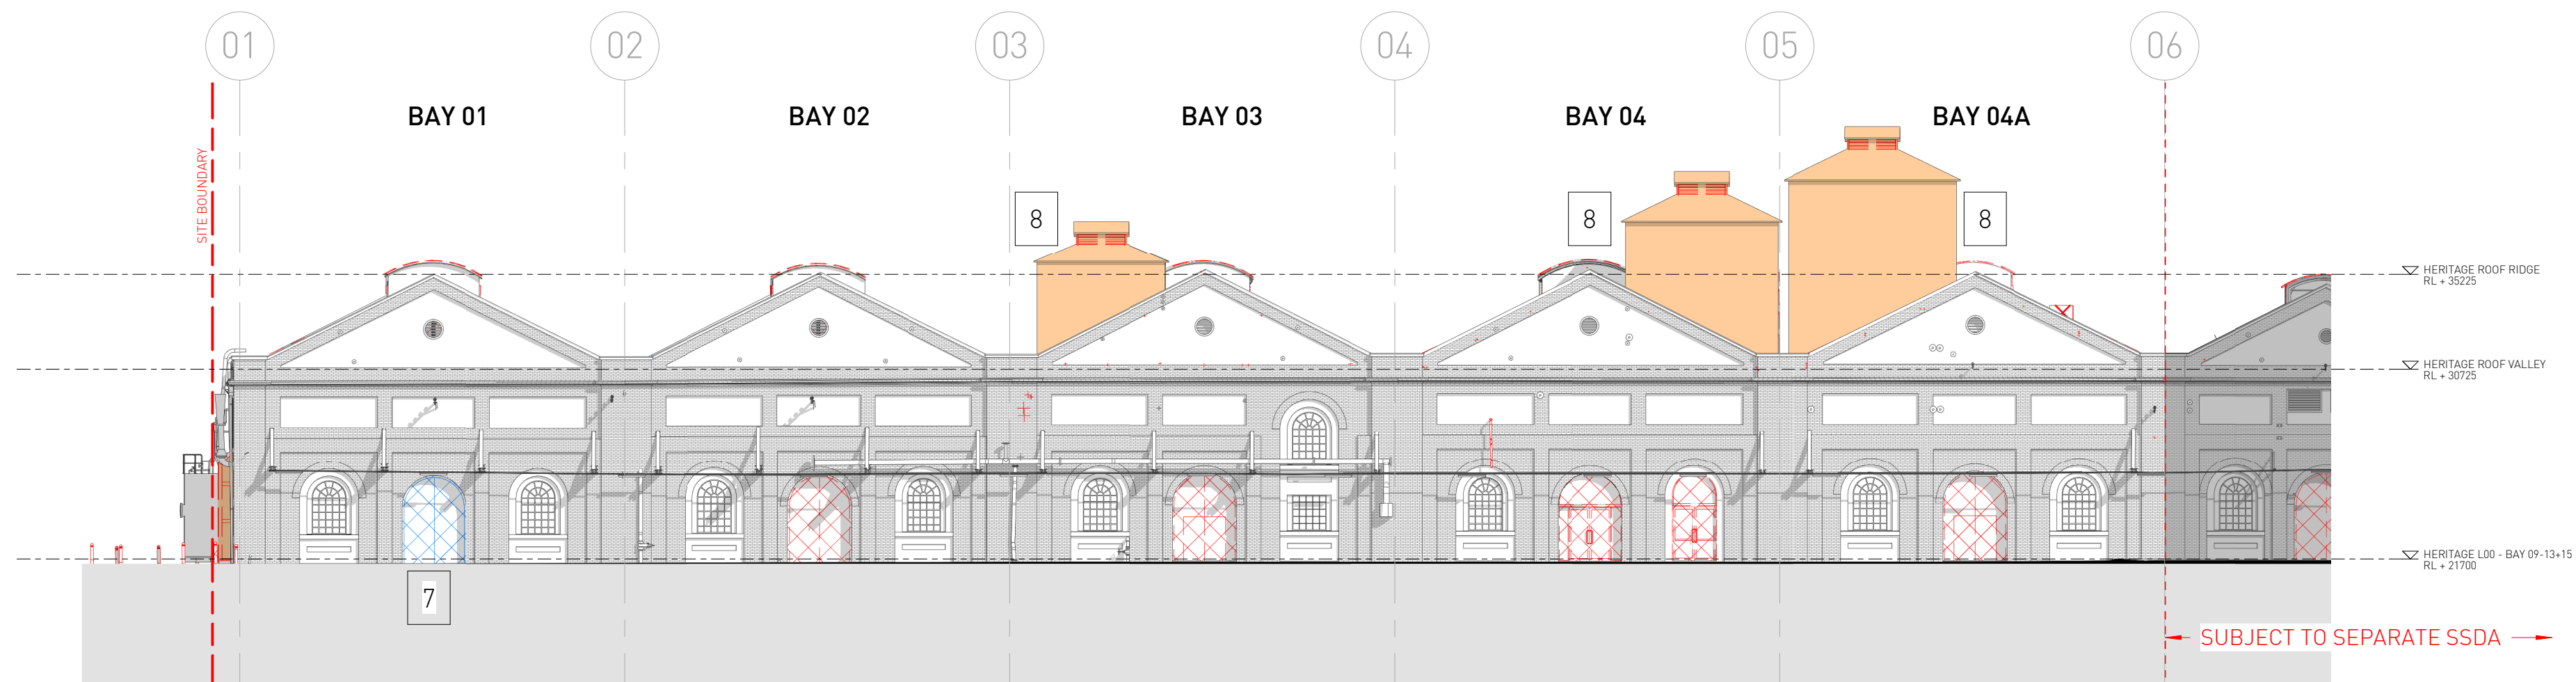

3 DEMOLITION - NORTH ELEVATION
1 : 250

RTS SUBMISSION

Architect SISSONS ARCHITECTS Studio 5, 81 Alexander St, Crows Nest, NSW 2065 Tel. 02 9460 8002	DRAWING NOTES 1 Bay 14 lease expiry 2019 to 2023 (options). 2 Removal of existing roof sheeting for proposed cooling tower plant below. 3 Removal of existing roof sheeting to create opening for proposed sky lights. 4 Removal of existing roof access systems. 5 Refurbishment and upgrade of existing metal roof sheeting 6 Removal of polycarbonate roof material. 7 Existing heritage timber doors to be retained internally in open position, new external door to opening. 8 Existing metal profile sheet cladding to be upgraded. 9 Remove external wall cladding to plant annexes prior to upgrade, retain blockwork behind. 10 Reinstate window where bricked in. 11 Proposed lift/ travelator service pit. 12 Proposed skylight 13 Proposed roof access system									Client MIRVAC			Project LOCOMOTIVE WORKSHOP 2 Locomotive St, Eveleigh NSW 2015			Drawing Title DEMOLITION ELEVATIONS		
	Scale 1 : 250 @A1 (Half Scale @ A3)			Rev Date 15/05/18		North	Project No. 16-002		Drawing No. SA-AR-DWG-BB-B4-0321		Rev K							
	GRAPHIC LEGEND Items to be Demolished Items to be Retained and Relocated Roof sheeting to be upgraded																	